


3.1.4 (e)

Base Repair

Preliminary Architectural Scope Diagrams


Prepared by DRA

- 1- REMOVE GLASS ENTRY DOORS AND FRAMES REMOVE ALL ALUMINUM WINDOWS AND ALUMINUM TRANSLUCENT PANELS INCLUDING ASBESTOS CONTAINING CAULKING (INTERIOR AND EXTERIOR). REPLACE WITH NEW THERMALLY BROKEN INSULATED CURTAIN WALL, OR THERMALLY BROKEN INSULATED STOREFRONT AND WINDOWS AND/OR THERMALLY BROKEN TRANSLUCENT PANELS AND INTEGRATED INSULATED WINDOWS SIMILAR TO KALWALL. SEE ELEVATIONS FOR BALANCE OF INFORMATION.
- 2- ASSUME REMOVING 9,300 SF. VINYL TILE CONTAINING ASBESTOS ON ALL THREE FLOORS AND PREPARE FLOOR FOR NEW FLOOR FINISHES.
3. ALL EXISTING BATHROOM FLOORS AND WALL FINISHES TO BE REMOVED DOWN TO SUBSTRATE. INCLUDING BOYS AND GIRLS LOCKER ROOMS. PREPARE SURFACES FOR NEW CERAMIC TILE FINISH.
4. PROVIDE NEW INTERIOR PAINT AT ENTIRE BUILDING, EXCEPT TILED WALLS AND BRICK WALLS IN CORRIDORS. PREP ALL WALLS TO RECEIVE ONE COAT OF PRIMER AND TWO FINISH COATS.
5. ASSUME REPOINTING 100% OF BUILDING.
6. REMOVE EXISTING GYM WOOD FLOOR. ASSUME REMOVING 8,200 SF OF MASTIC UNDERFLOORING CONTAINING ASBESTOS. PREPARE EXISTING CONCRETE SLAB FOR NEW WOOD MAPLE SPORTS FLOORING.
7. PROVIDE NEW ARMSTRONG ULTIMA 2X2 ACOUSTICAL CEILING TILE WITH 15/16" GRID IN ALL SPACES INCLUDING CORRIDORS AND STAIRS, EXCEPT IN THE FOLLOWING ROOMS : CARPENTRY SHOP (166), ELECTRICAL (161), ELECTRICAL SHOP (141), WORKSHOP MAINTENANCE (137,137A,137B,137C,137D,137E,137F & 137G), HVAC/R SHOP (159), METAL FABRICATION SHOP (152, 152C & 152D), PLUMBING SHOP (153), AUTO BODY COLLISION REPAIR SHOP (158, 158A, 158B, 158C & 158F). BASEMENT: GRAPHIC DESIGN & VISUAL COMMUNICATION SHOP (010B,010AB, B010BB, 010CB, 010DB, 010DB, 010FB, 010GB, 010IB, 010JB, 010KB, 010LB & 10MB)
8. PROVIDE NEW 3'X7' (OR PAIRS 3'X7') SOLID CORE DOORS THROUGHT ENTIRE BUILDING EXCEPT AT BATHROOMS AND CLOSETS IN PRIVATE OFFICES PAGE 20 FOR DOOR NOTES. REMOVE 8 INTERIOR CORRIDOR DOORS SHOWN HIGHLIGHTED. MATCH ALL ADJACENT FINISH FLOOR & WALL SURFACES.

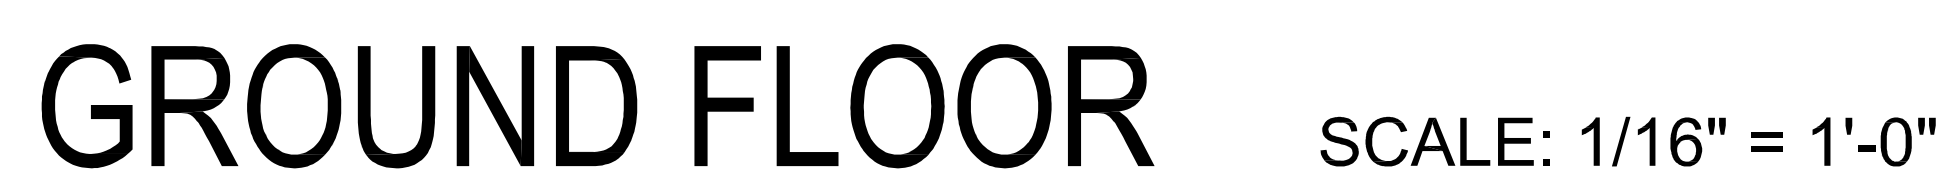

GENERAL NOTES:



- 1- REMOVE GLASS ENTRY DOORS AND FRAMES REMOVE ALL ALUMINUM WINDOWS AND ALUMINUM TRANSLUCENT PANELS INCLUDING ASBESTOS CONTAINING CAULKING (INTERIOR AND EXTERIOR). REPLACE WITH NEW THERMALLY BROKEN INSULATED CURTAIN WALL, OR THERMALLY BROKEN INSULATED STOREFRONT AND WINDOWS AND/OR THERMALLY BROKEN TRANSLUCENT PANELS AND INTEGRATED INSULATED WINDOWS SIMILAR TO KALWALL. SEE ELEVATIONS FOR BALANCE OF INFORMATION.
- 2- ASSUME REMOVING 9,300 SF. VINYL TILE CONTAINING ASBESTOS ON ALL THREE FLOORS AND PREPARE FLOOR FOR NEW FLOOR FINISHES.
- 3. ALL EXISTING BATHROOM FLOORS AND WALL FINISHES TO BE REMOVED DOWN TO SUBSTRATE. INCLUDING BOYS AND GIRLS LOCKER ROOMS. PREPARE SURFACES FOR NEW CERAMIC TILE FINISH.
- 4. PROVIDE NEW INTERIOR PAINT AT ENTIRE BUILDING, EXCEPT TILED WALLS AND BRICK WALLS IN CORRIDORS. PREP ALL WALLS TO RECEIVE ONE COAT OF PRIMER AND TWO FINISH COATS.
- 5. ASSUME REPOINTING 100% OF BUILDING.
- 6. REMOVE EXISTING GYM WOOD FLOOR. ASSUME REMOVING 8,200 SF OF MASTIC UNDERFLOORING CONTAING ASBESTOS. PREPARE EXISTING CONCRETE SLAB FOR NEW WOOD MAPLE SPORTS FLOORING.
- 7. PROVIDE NEW ARMSTRONG ULTIMA 2X2 ACOUSTICAL CEILING TILE WITH 15/16" GRID IN ALL SPACES INCLUDING CORRIDORS ANS STAIRS, EXCEPT IN THE FOLLOWING ROOMS : CARPENTRY SHOP (166), ELECTRICAL (161), ELECTRICAL SHOP (141), WORKSHOP MAINTENANCE (137,137A,137B,137C,137D,137E,137F &137G), HVAC/R SHOP (159), METAL FABRICATION SHOP (152, 152C &152D), PLUMBING SHOP (153), AUTO BODY COLLISION REPAIR SHOP (158, 158A, 158B, 158C & 158F). BASEMENT: GRAPHIC DESIGN & VISUAL COMMUNICATION SHOP (010B,010AB, B010BB, 010CB, 010DB, 010DB, 010FB, 010GB, 010IB, 010JB, 010KB, 010LB & 10MB)
- 8. PROVIDE NEW 3'X7" (OR PAIRS 3'X7")SOLID COORE DORRS THROUGHT ENTIRE BUILDINGSEE EXCEPT AT BATHROOMS AND CLOSETS IN PRIVATE OFFICESPAGE 20 FOR DOOR NOTES. REMOVE 8 INTERIOR CORRIDOR DOORS SHOWN HIGHLITED. MATCH ALL ADJACENT FINISH FLOOR & WALL SURFACES.

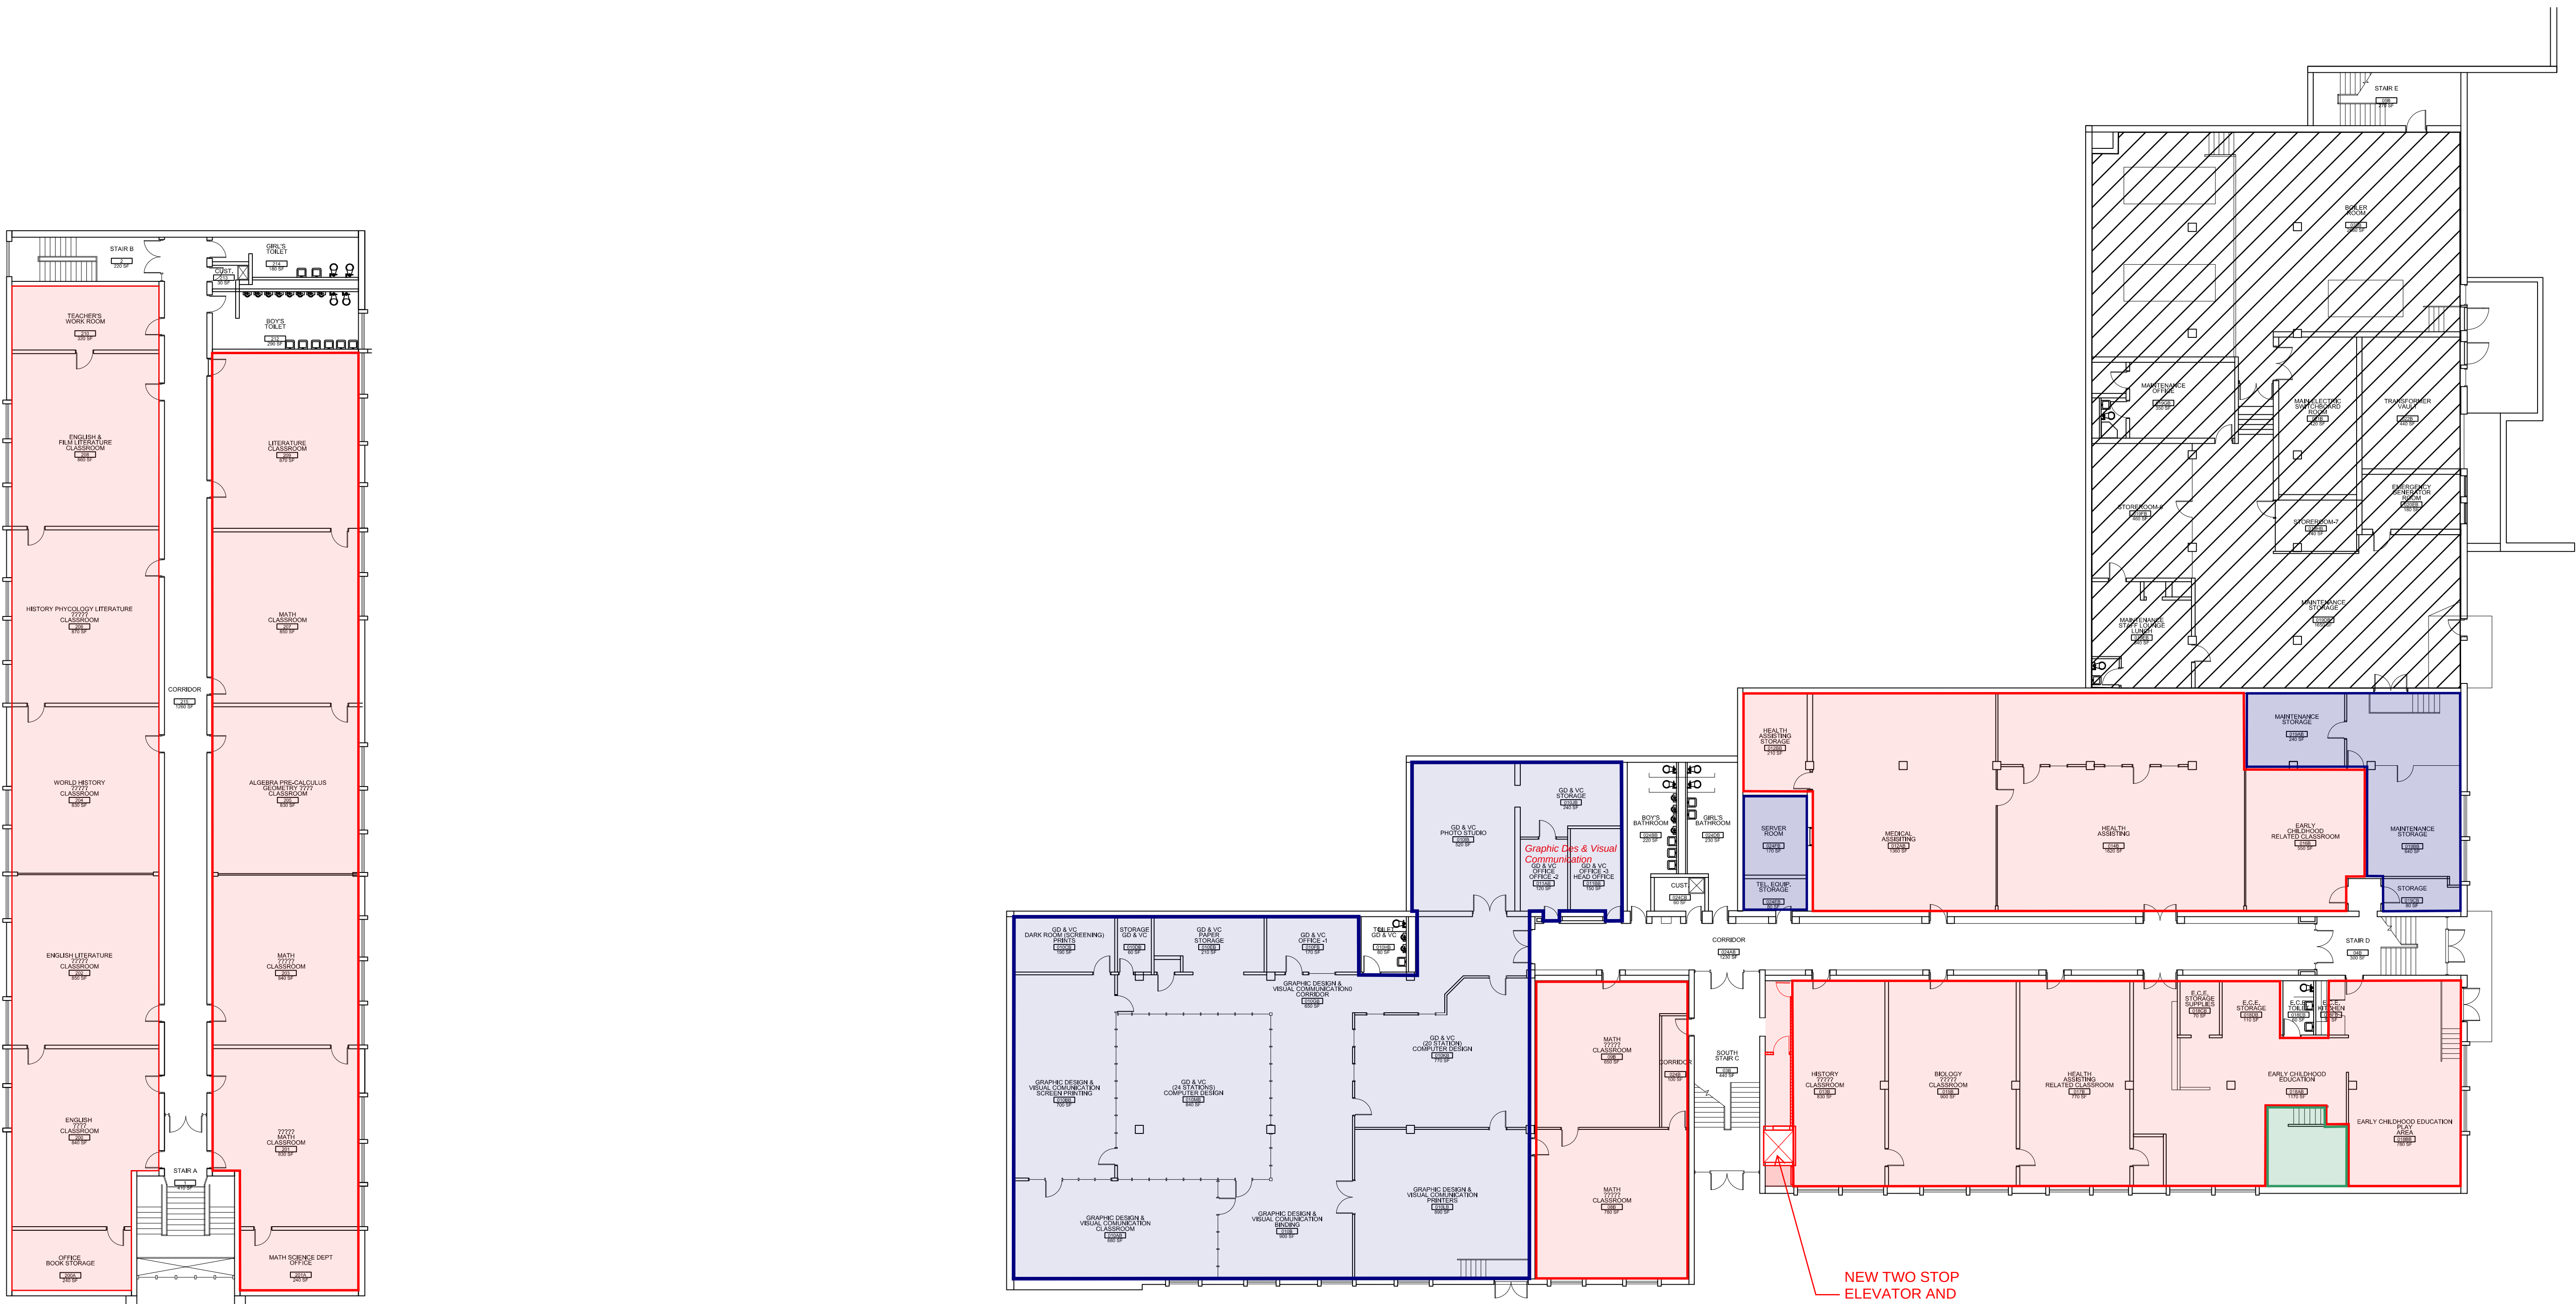

SECOND FLOOR SCALE: 1/16" = 1'-0"

BASEMENT FLOOR SCALE: 1/16" = 1'-0"

EXISTING CONDITIONS

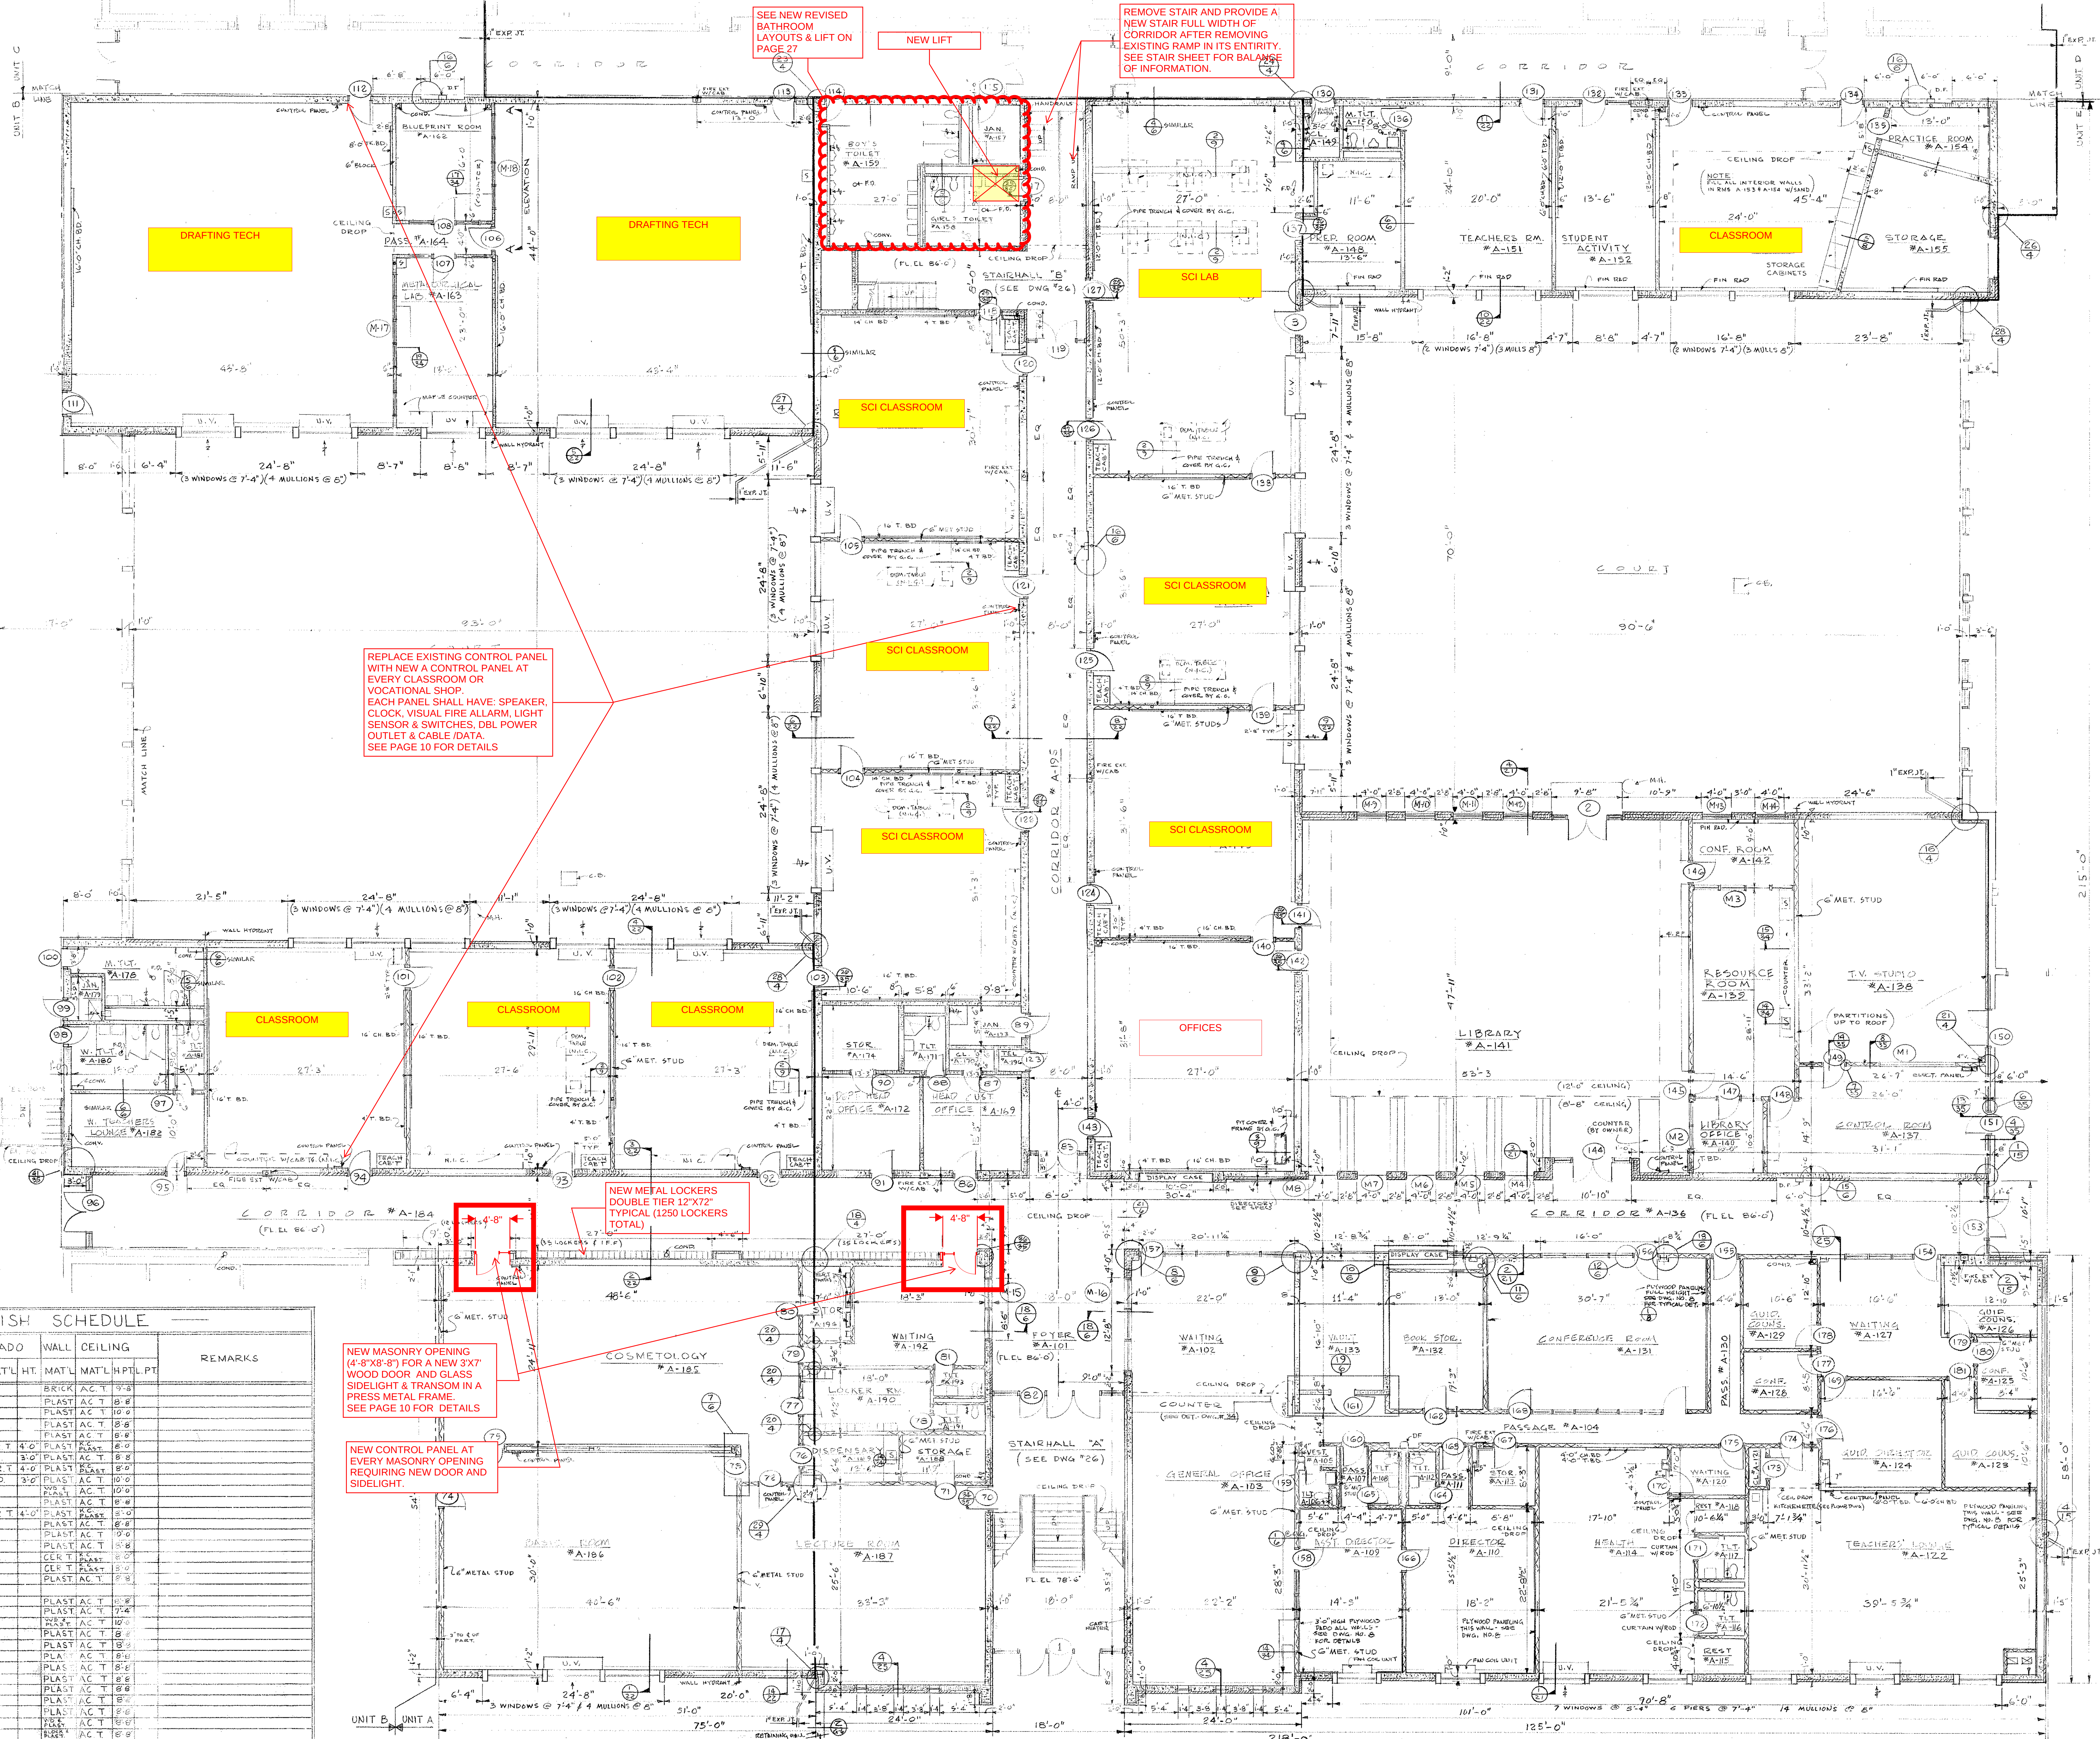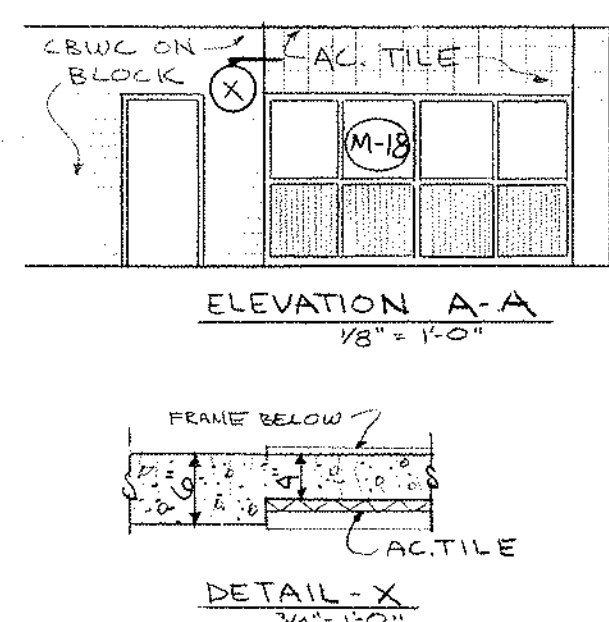

NOTE: FINISH BLC. NOT REQ'D. BEHIND DADO'S

ROOM FINISH SCHEDULE									
RM. NO.	NAME	FLOOR	BASE	DADO	WALL	CEILING	REMARKS		
A-101	FOYER	TERR	TERR		BRICK ACT 7-8				
A-102	WAITING RM.	CARPET	WD		PLAST ACT 8-8				
A-103	GENERAL OFFICE	CARPET	WD		PLAST ACT 10-0				
A-104	PASSAGE	CARPET	WD		PLAST ACT 8-8				
A-105	VESTIBULE	CARPET	WD		PLAST ACT 8-8				
A-106	TOILET	CER T	CER T	CER T 4-0	PLAST ACT 8-8				
A-107	PASSAGE	CARPET	WD		PLAST ACT 8-8				
A-108	TOILET	CER T	CER T	CER T 4-0	PLAST ACT 8-8				
A-109	ASSISTANT DIRECTOR	CARPET	WD		PLAST ACT 10-0				
A-110	DIRECTOR	CARPET	WD		PLAST ACT 10-0				
A-111	PASSAGE	CARPET	WD		PLAST ACT 8-8				
A-112	TOILET	CER T	CER T	CER T 4-0	PLAST ACT 8-8				
A-113	STORAGE	V T	R B		PLAST ACT 8-8				
A-114	HEALTH	V T	R B		PLAST ACT 8-8				
A-115	REST RM.	V T	R B		PLAST ACT 8-8				
A-116	TOILET	CER T	CER T		PLAST ACT 8-8				
A-117	TOILET	CER T	R B		PLAST ACT 8-8				
A-118	REST RM.	V T	R B		PLAST ACT 8-8				
A-119									
A-120	WAITING RM.	V T	R B		PLAST ACT 8-8				
A-121	CLOSET	CARPET	WD		PLAST ACT 8-8				
A-122	TEACHERS LOUNGE	CARPET	WD		PLAST ACT 8-8				
A-123	GUIDANCE COUNSELOR	CARPET	WD		PLAST ACT 8-8				
A-124	GUIDANCE DIRECTOR	CARPET	WD		PLAST ACT 8-8				
A-125	CONFERENCE RM.	CARPET	WD		PLAST ACT 8-8				
A-126	GUIDANCE COUNSELOR	CARPET	WD		PLAST ACT 8-8				
A-127	WAITING RM.	CARPET	WD		PLAST ACT 8-8				
A-128	CONFERENCE RM.	CARPET	WD		PLAST ACT 8-8				
A-129	GUIDANCE COUNSELOR	CARPET	WD		PLAST ACT 8-8				
A-130	PASSAGE	CARPET	WD		PLAST ACT 8-8				
A-131	CONFERENCE RM.	CARPET	WD		PLAST ACT 8-8				
A-132	BOOK STORAGE	V T	R B		PLAST ACT 8-8				
A-133	VAULT	V T	R B		PLAST ACT 8-8				
A-134									
A-135									
A-136	CORRIDOR	TERR	TERR		PLAST ACT 8-8				
A-137	CONTROL RM.	V T	R B		PLAST ACT 8-8				
A-138	TV STUDIO	V T	R B		PLAST ACT 8-8				
A-139	RECEIVING RM.	V T	R B		PLAST ACT 8-8				
A-140	LIBRARY OFFICE	CARPET	WD		PLAST ACT 8-8				
A-141	LIBRARY	CARPET	WD		PLAST ACT 8-8				
A-142	CONFERENCE RM.	CARPET	WD		PLAST ACT 8-8				
A-143									
A-144	AC CLASSROOM	V T	R B		PLAST ACT 10-0				
A-145	AC CLASSROOM	V T	R B		PLAST ACT 10-0				
A-146	AC CLASSROOM	V T	R B		PLAST ACT 10-0				
A-147	SCIENCE RM.	V T	R B		PLAST ACT 10-0				
A-148	PREPARATION RM.	V T	R B		PLAST ACT 10-0				
A-149	CLOSET	CER T	R B		PLAST ACT 8-8				
A-150	MEN'S TOILET	CER T	CER T	CER T 4-0	PLAST ACT 8-8				
A-151	MEN TEACHERS RM.	V T	R B		PLAST ACT 8-8				
A-152	STUDENT ACTIVITY	CARPET	WD		PLAST ACT 10-0				
A-153	MUSIC CLASSROOM	CARPET	WD		PLAST ACT 10-0				
A-154	PRACTICE RM.	CARPET	WD		PLAST ACT 8-8				
A-155	STORAGE	V T	R B		PLAST ACT 8-8				
A-156									
A-157	JANITORS CLOSET	V T	R B		PLAST ACT 8-8				
A-158	GIRLS TOILET	CER T	CER T		PLAST ACT 8-8				
A-159	BOYS TOILET	CER T	CER T		PLAST ACT 8-8				
A-160									

ROOM FINISH SCHEDULE									
RM. NO.	NAME	FLOOR	BASE	DADO	WALL	CEILING	REMARKS		
A-161	MACHINE DRAFTING	V T	R B		PLAST ACT 10-0				
A-162	BLUEPRINT RM.	V T	R B		PLAST ACT 10-0				
A-163	METAL LAB	V T	R B		PLAST ACT 10-0				
A-164	PASSAGE	V T	R B		PLAST ACT 8-8				
A-165	MACHINE DESIGN	V T	R B		PLAST ACT 10-0				
A-166	REL. CLASSROOM	V T	R B		PLAST ACT 10-0				
A-167	AC CLASSROOM	V T	R B		PLAST ACT 10-0				
A-168	AC CLASSROOM	V T	R B		PLAST ACT 10-0				
A-169	HEAD CUST OFFICE	V T	R B		PLAST ACT 8-8				
A-170	CLOSET	CER T	CER T		PLAST ACT 8-8				
A-171	TOILET	CER T	CER T		PLAST ACT 8-8				
A-172	DEPT. HEAD OFFICE	V T	R B		PLAST ACT 8-8				
A-173	JANITORS CLOSET	V T	R B		PLAST ACT 8-8				
A-174	STORAGE	V T	R B		PLAST ACT 8-8				
A-175	AC CLASSROOM	V T	R B		PLAST ACT 10-0				
A-176	AC CLASSROOM	V T	R B		PLAST ACT 10-0				
A-177	REL. CLASSROOM	V T	R B		PLAST ACT 10-0				
A-178	MEN'S TOILET	CER T	CER T		PLAST ACT 8-8				
A-179	JANITORS CLOSET	V T	R B		PLAST ACT 8-8				
A-180	WOMEN'S TOILET	CER T	CER T		PLAST ACT 8-8				

UNIT A 1ST FLOOR PLAN (FL. ELEV. = 20'-0")

NOTE: ALL METAL STUD TO BE 4" UNLESS NOTED OTHERWISE.

KEY PLAN

UNIT A 1ST FLOOR PLAN & FINISH SCHEDULE

NORTHEAST METROPOLITAN REGIONAL VOCATIONAL TECHNICAL SCHOOL

WAKEFIELD, MASSACHUSETTS

drawing no. 5














job no. 66-027

revisions

KORSUND, Le NORMAND & QUANN, Inc.

architects — norwood, massachusetts

NOV 24 1967

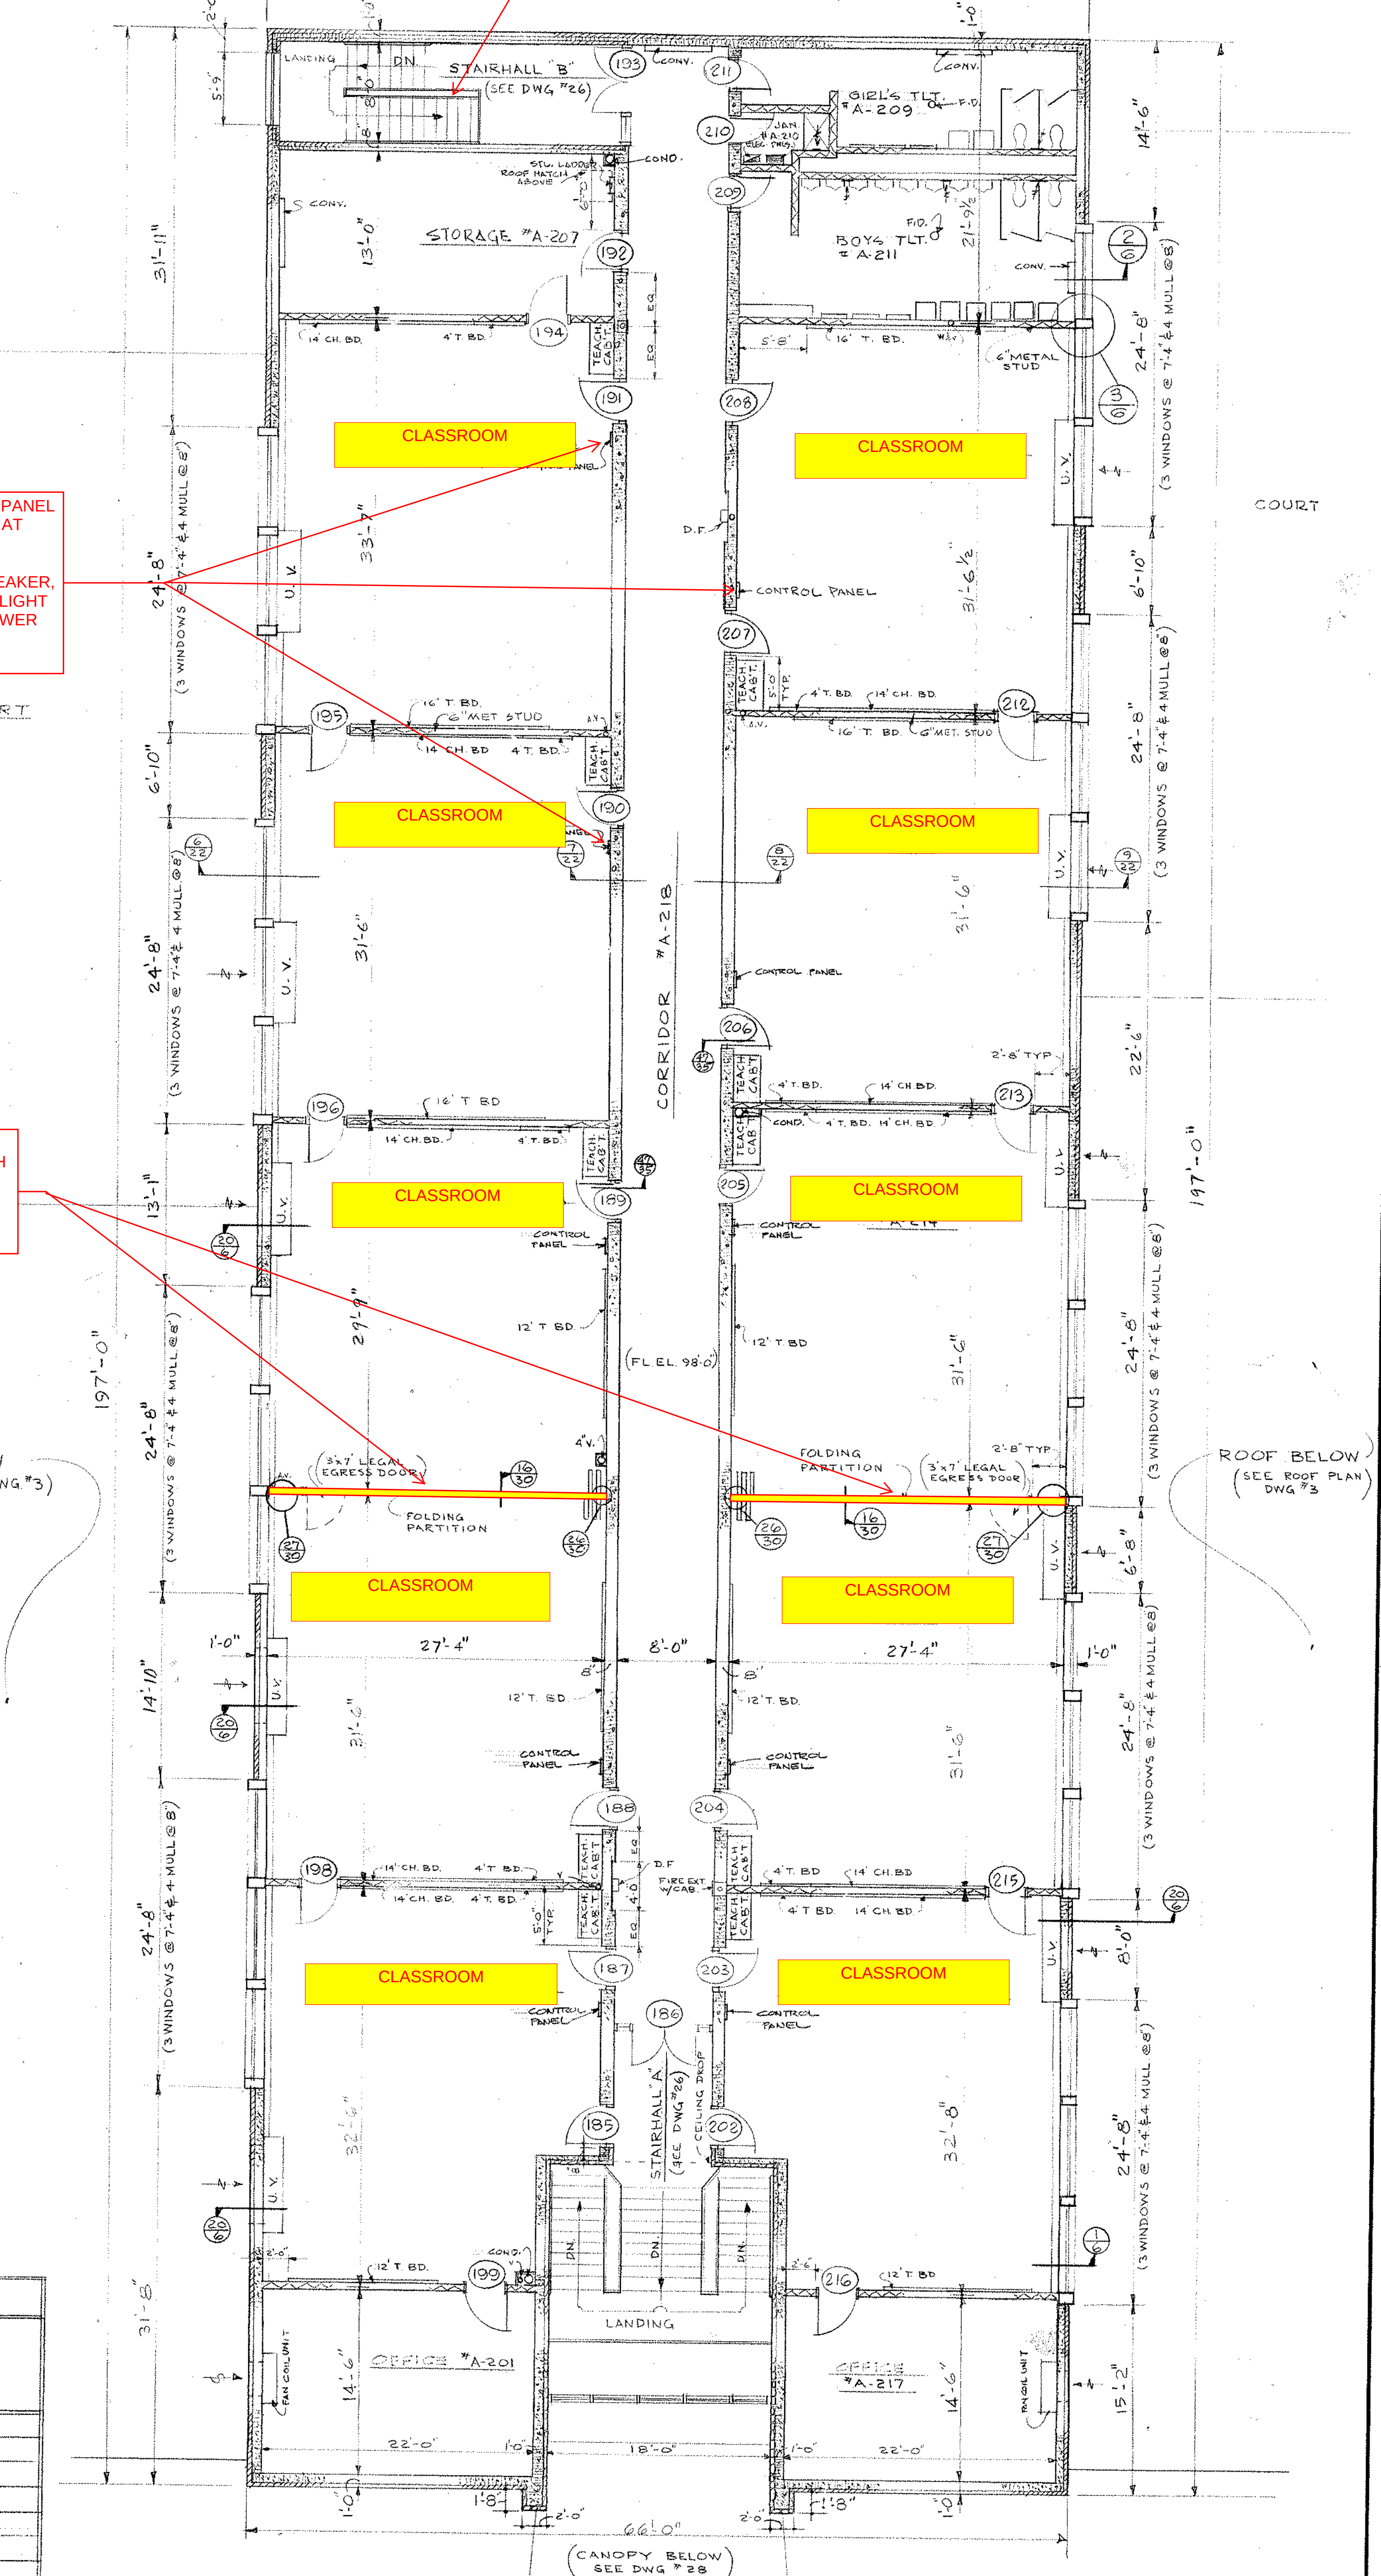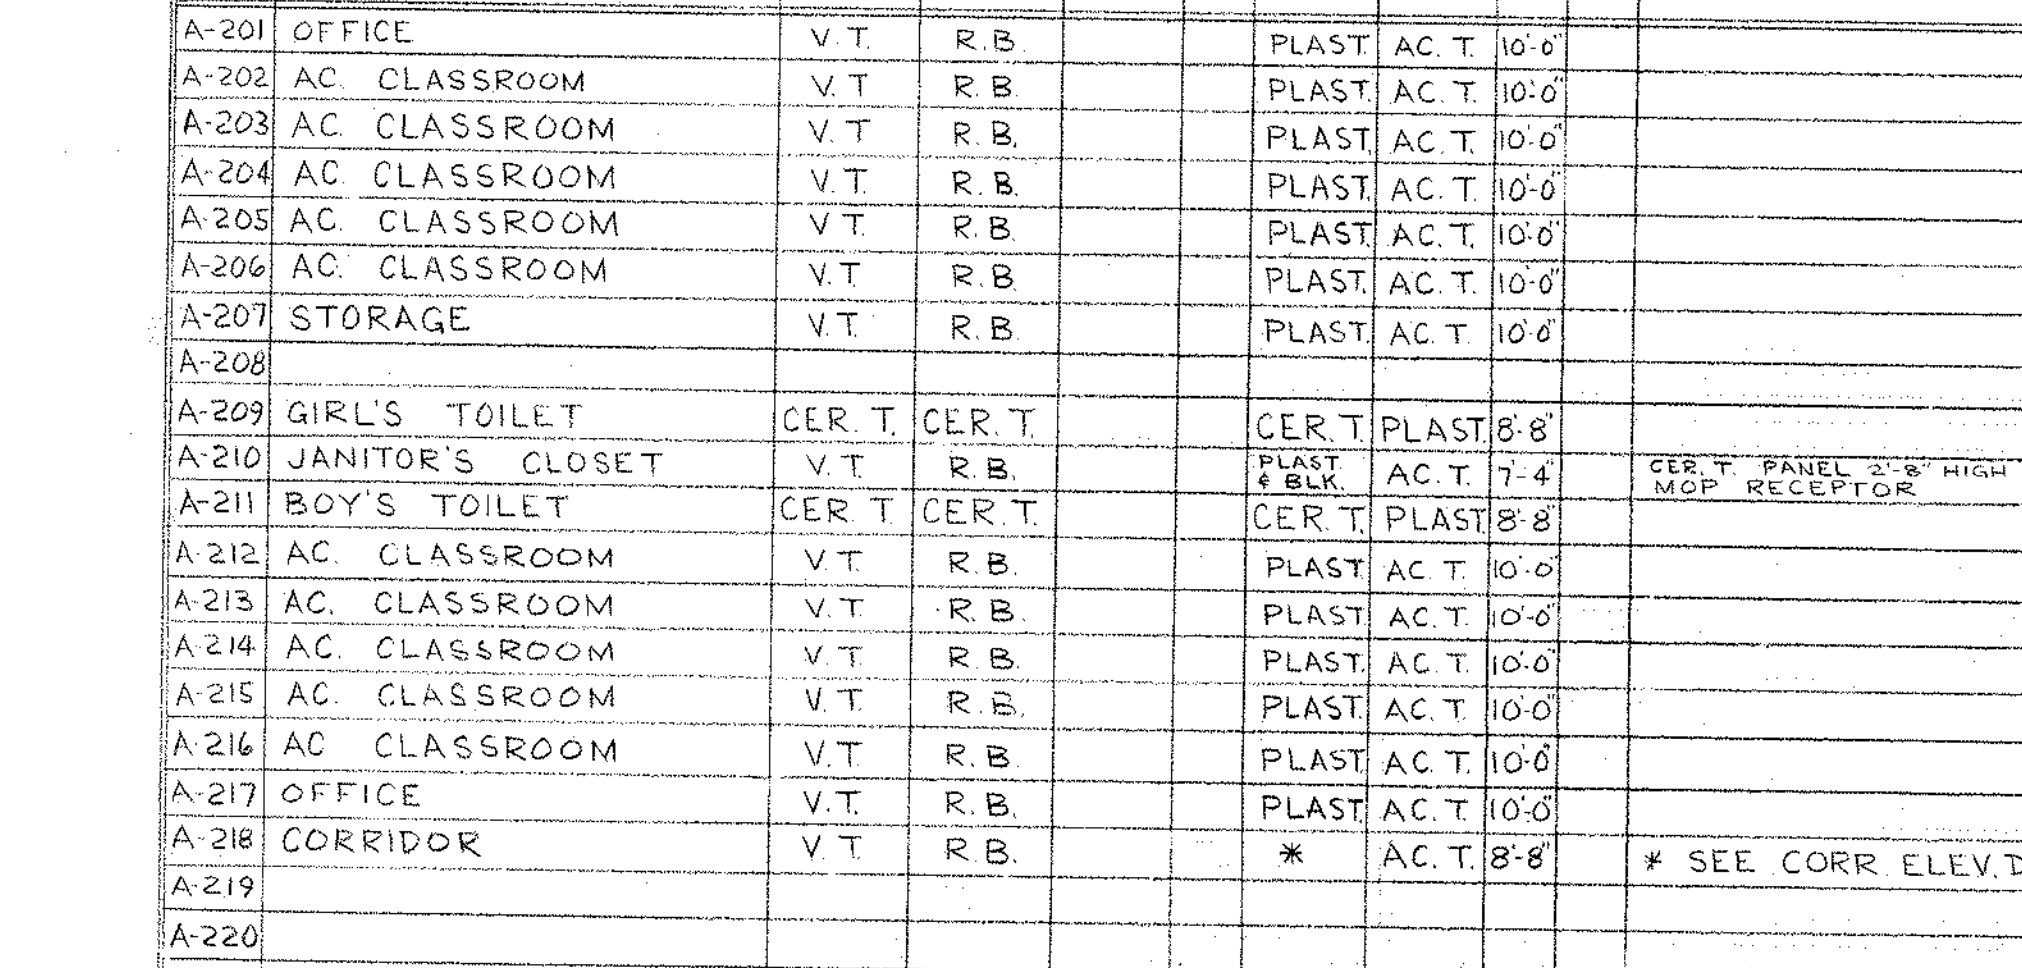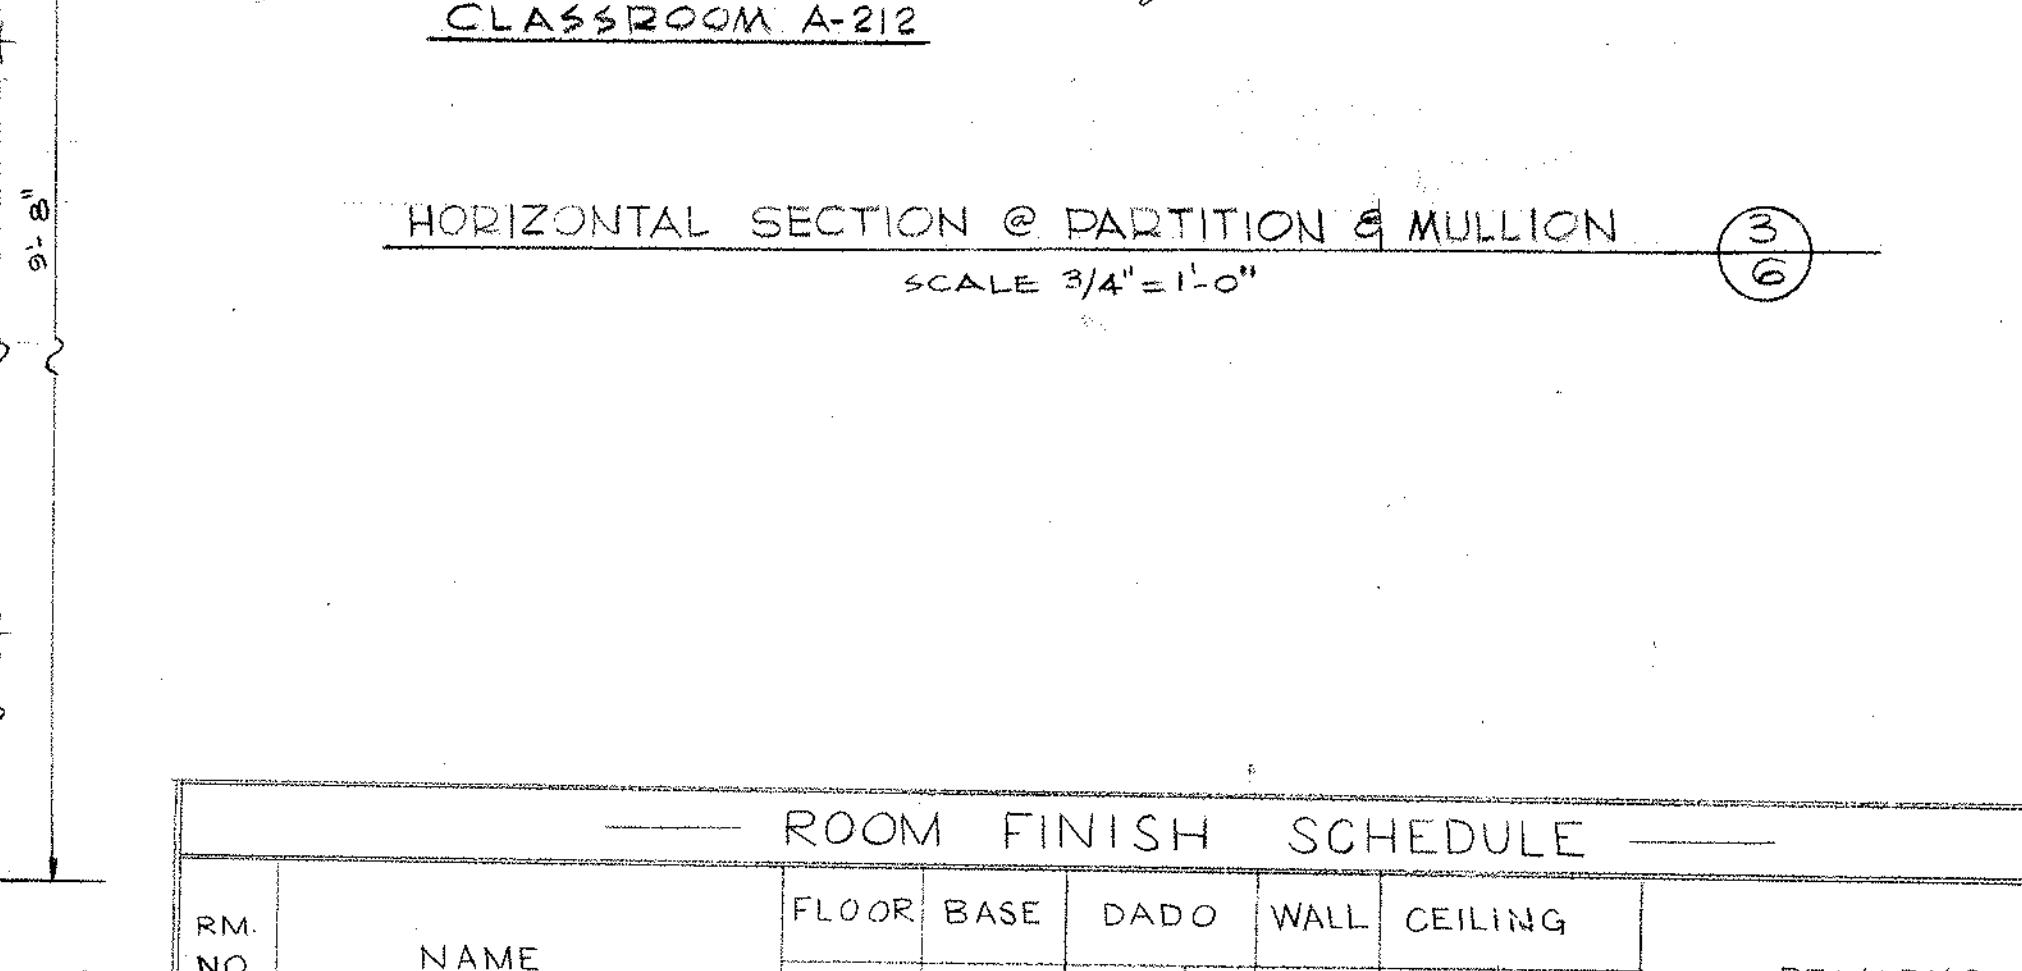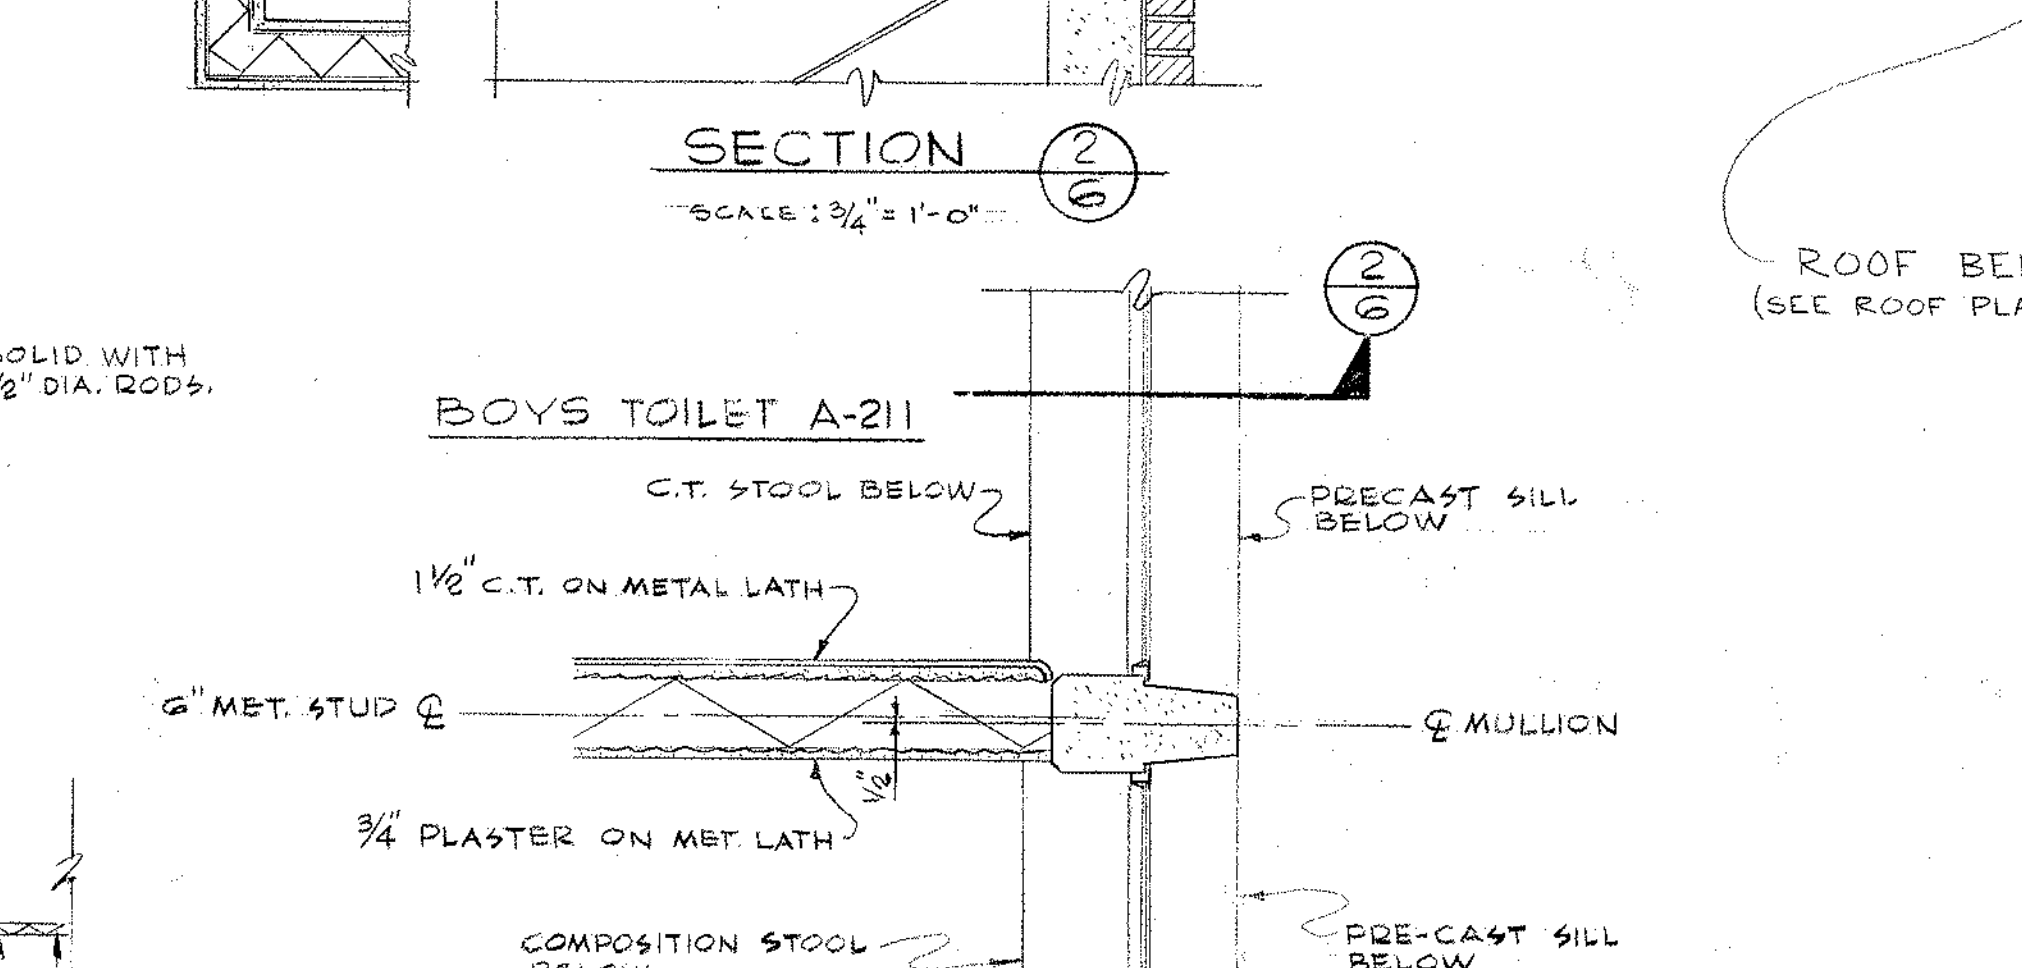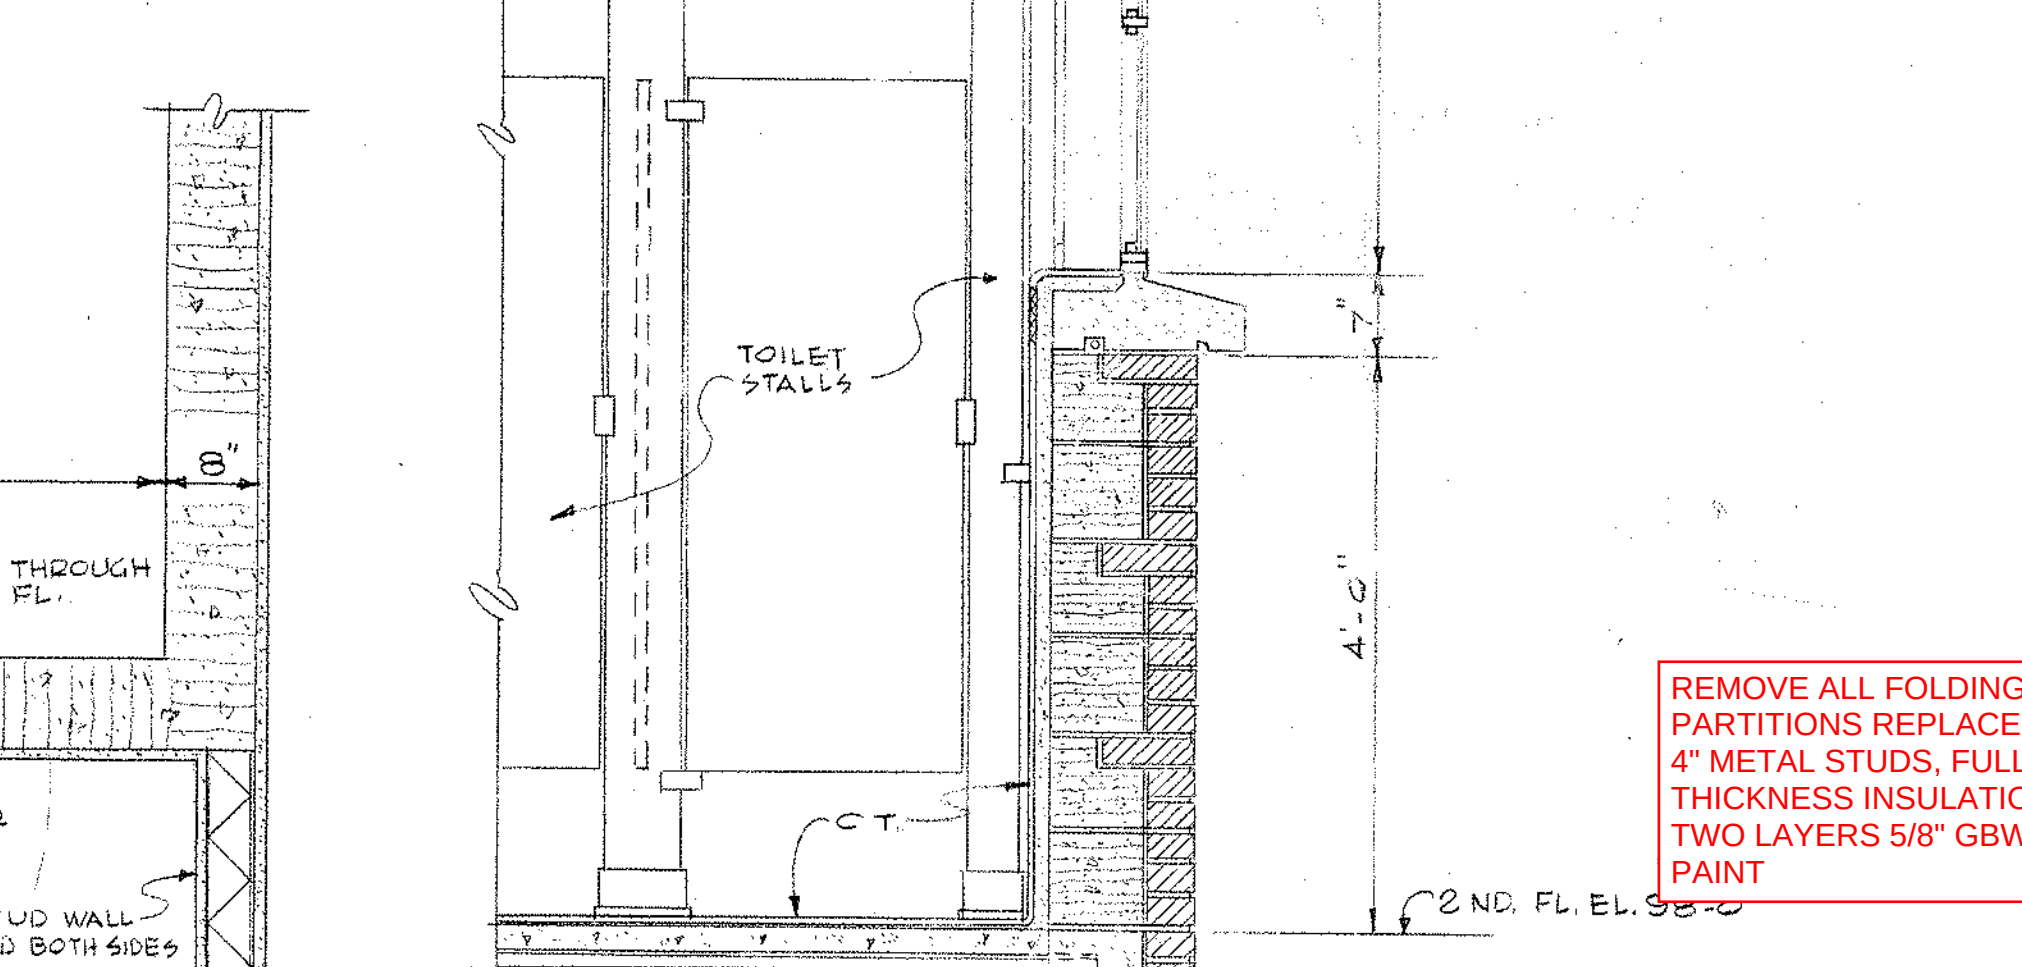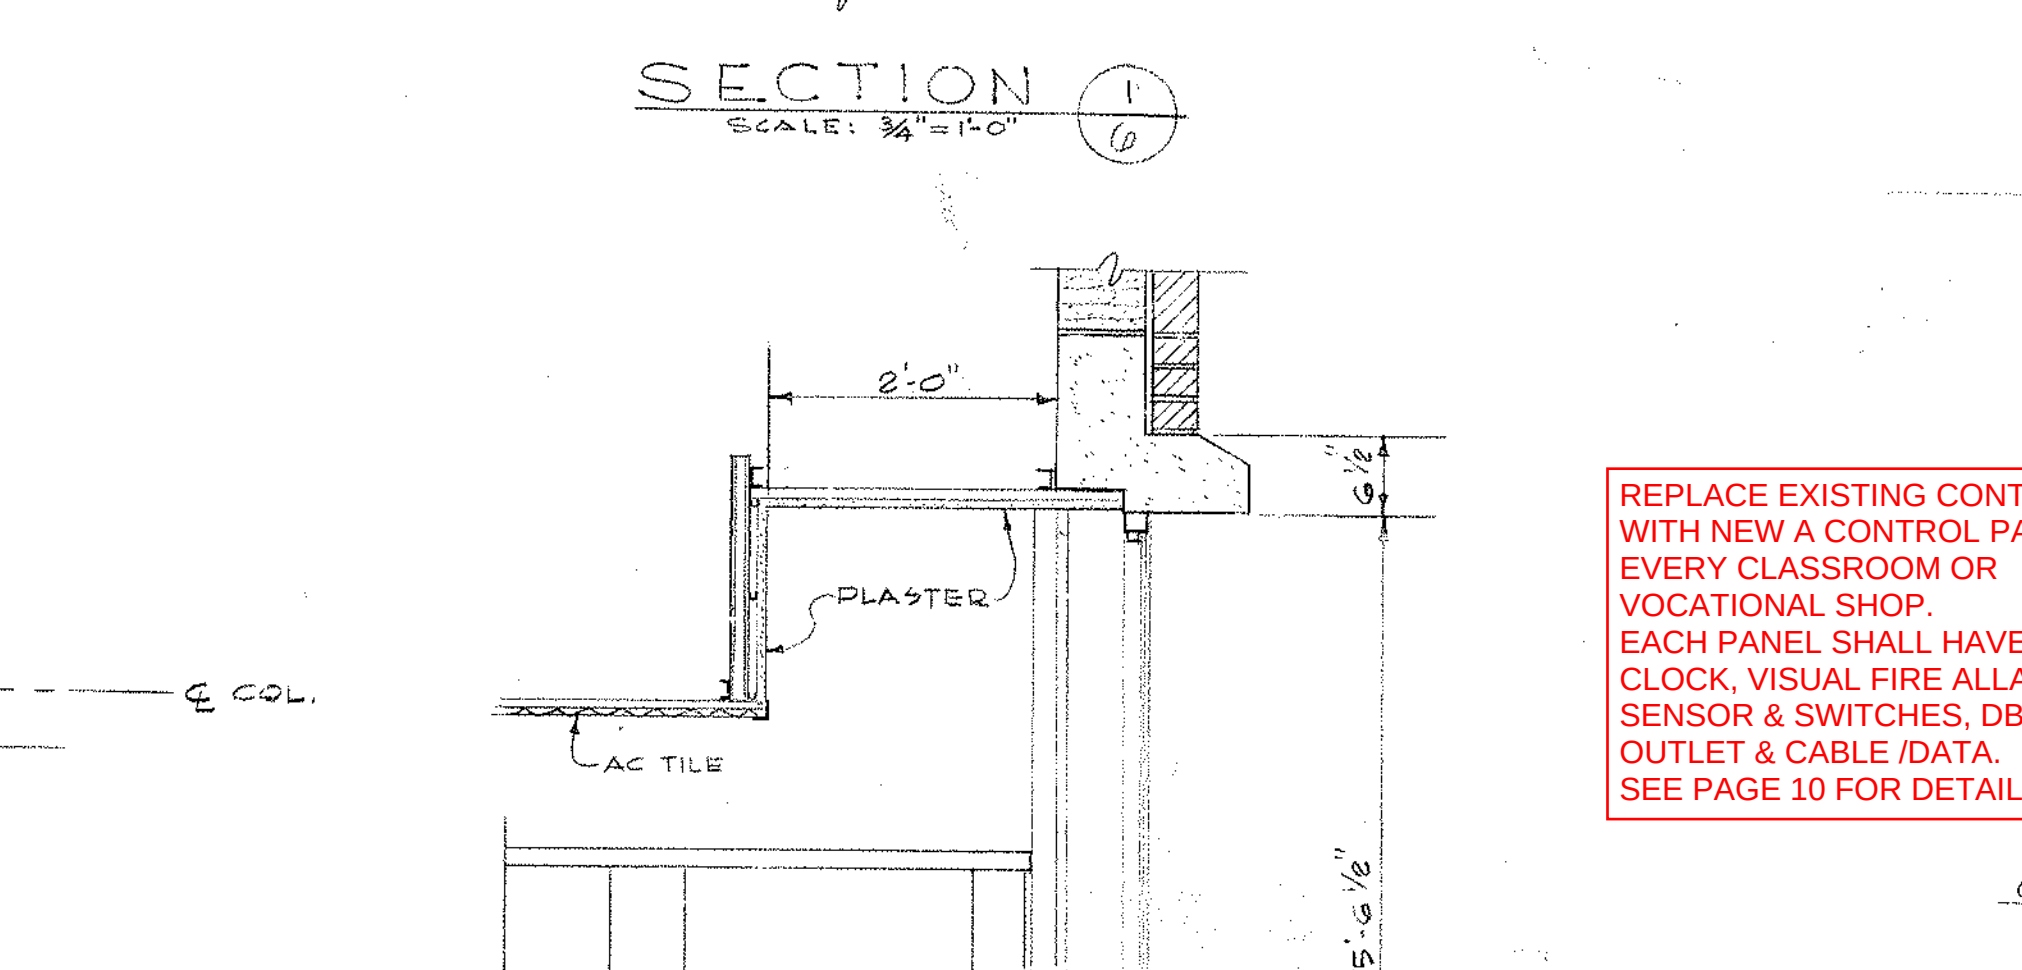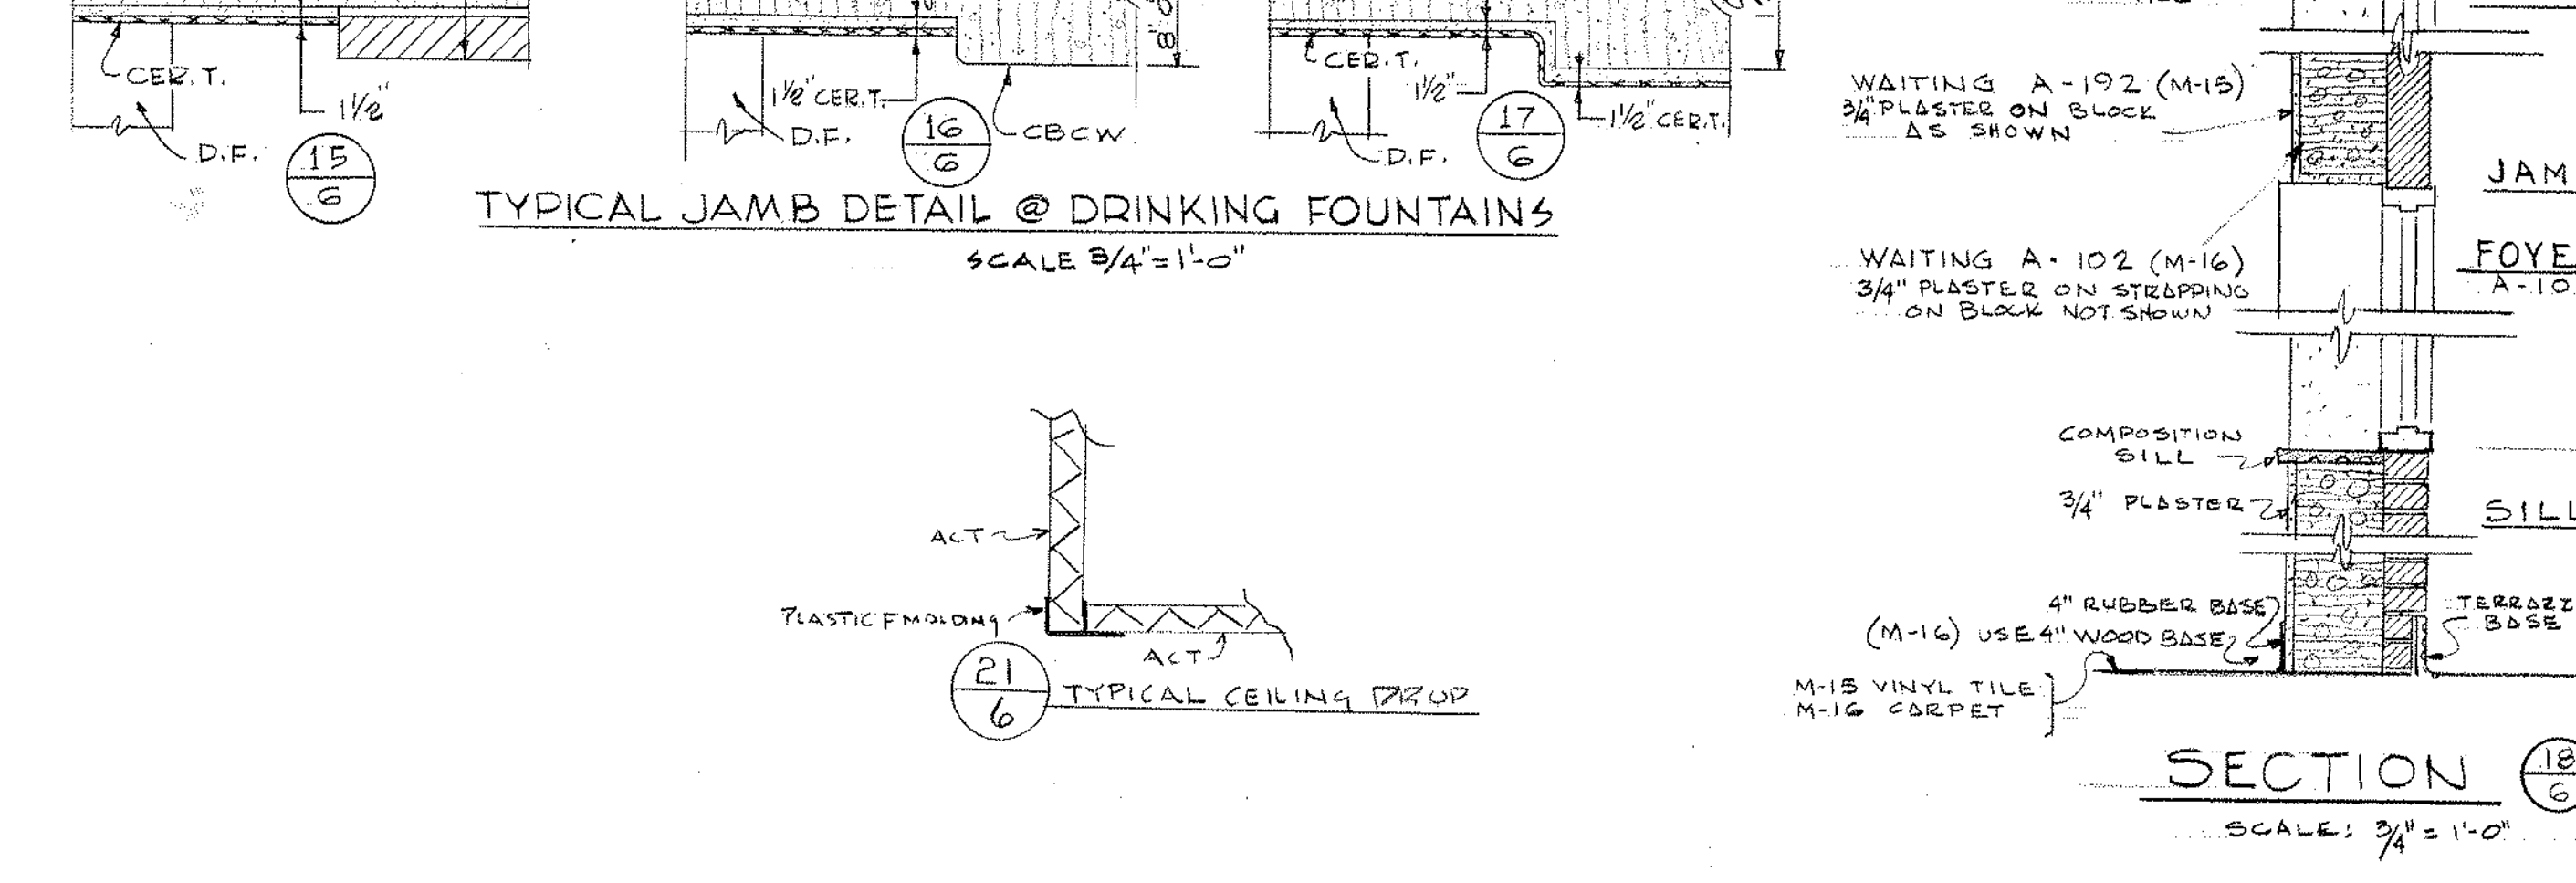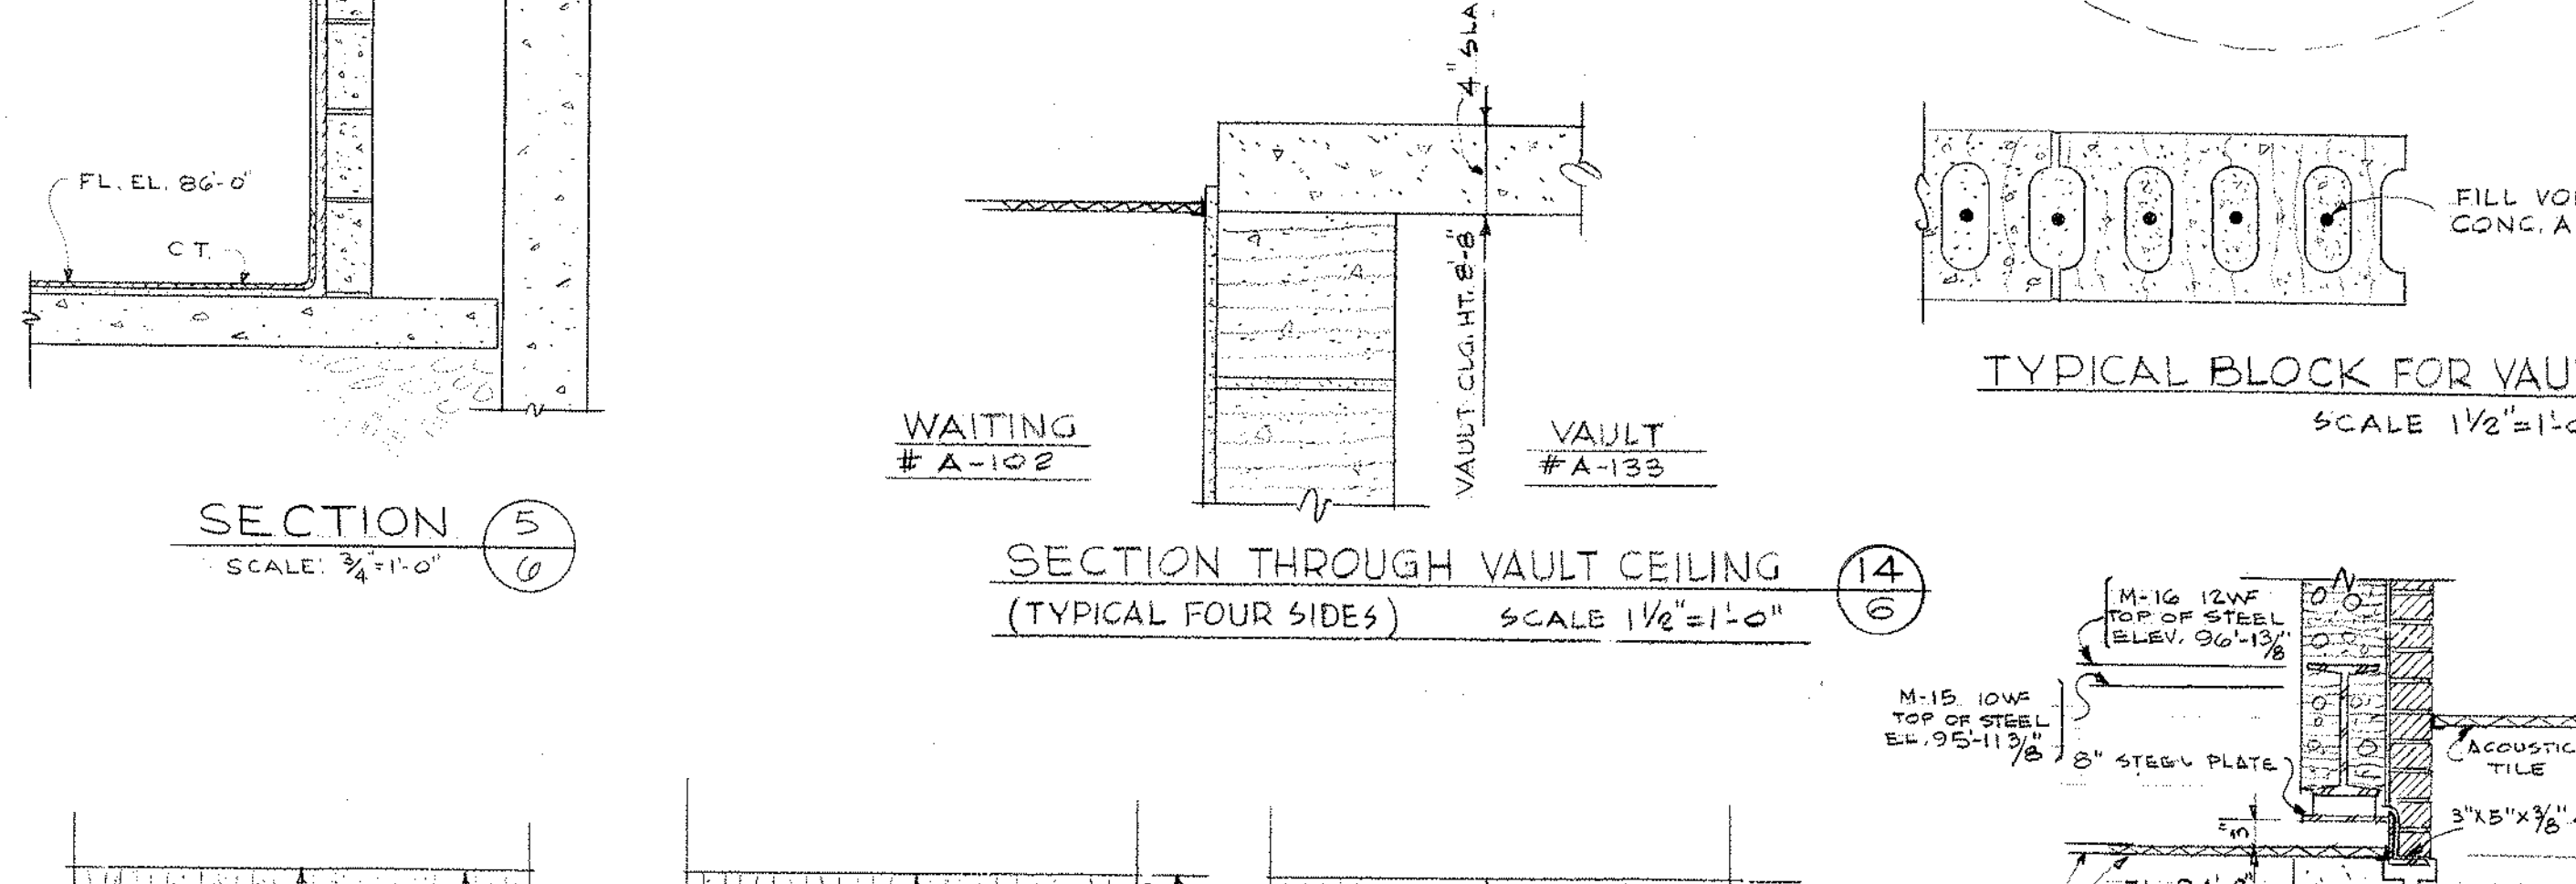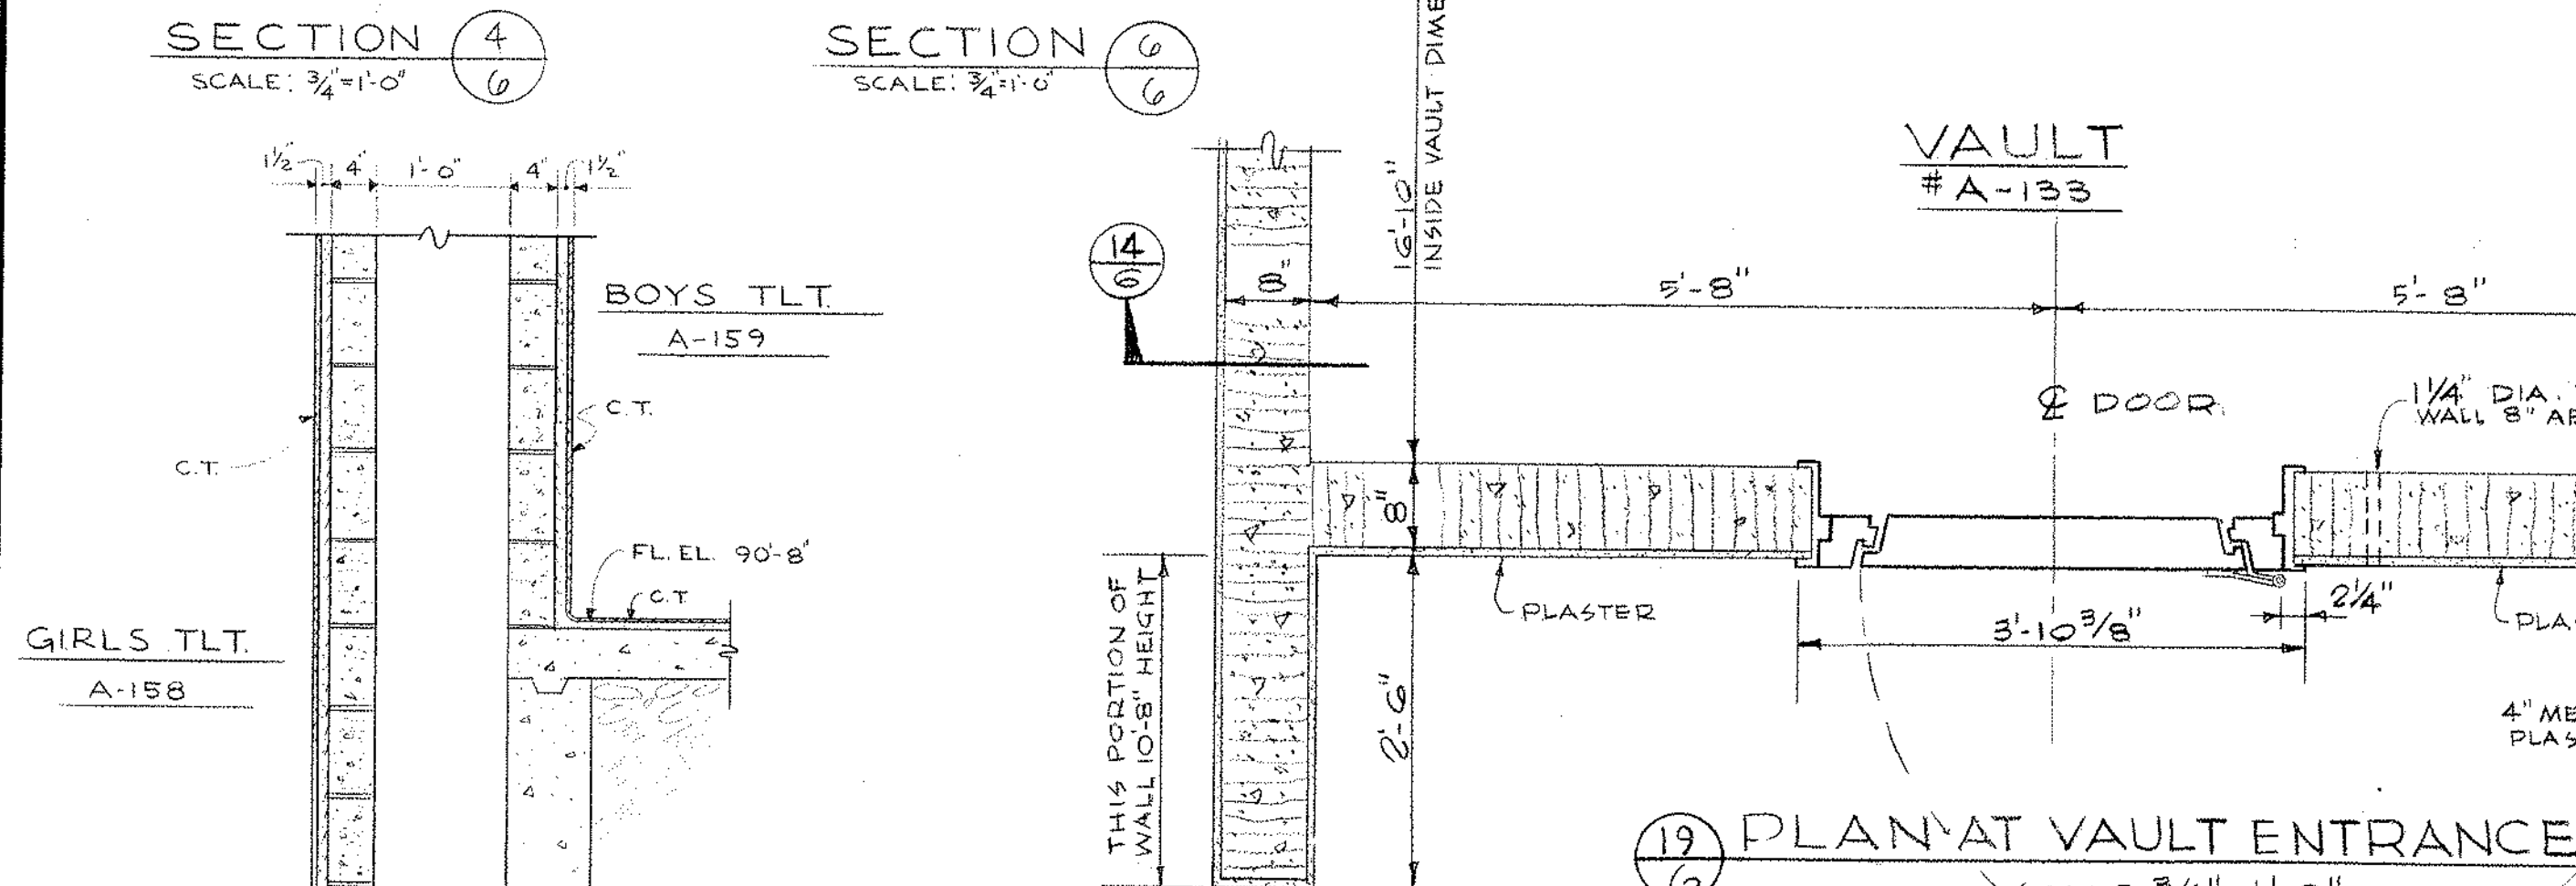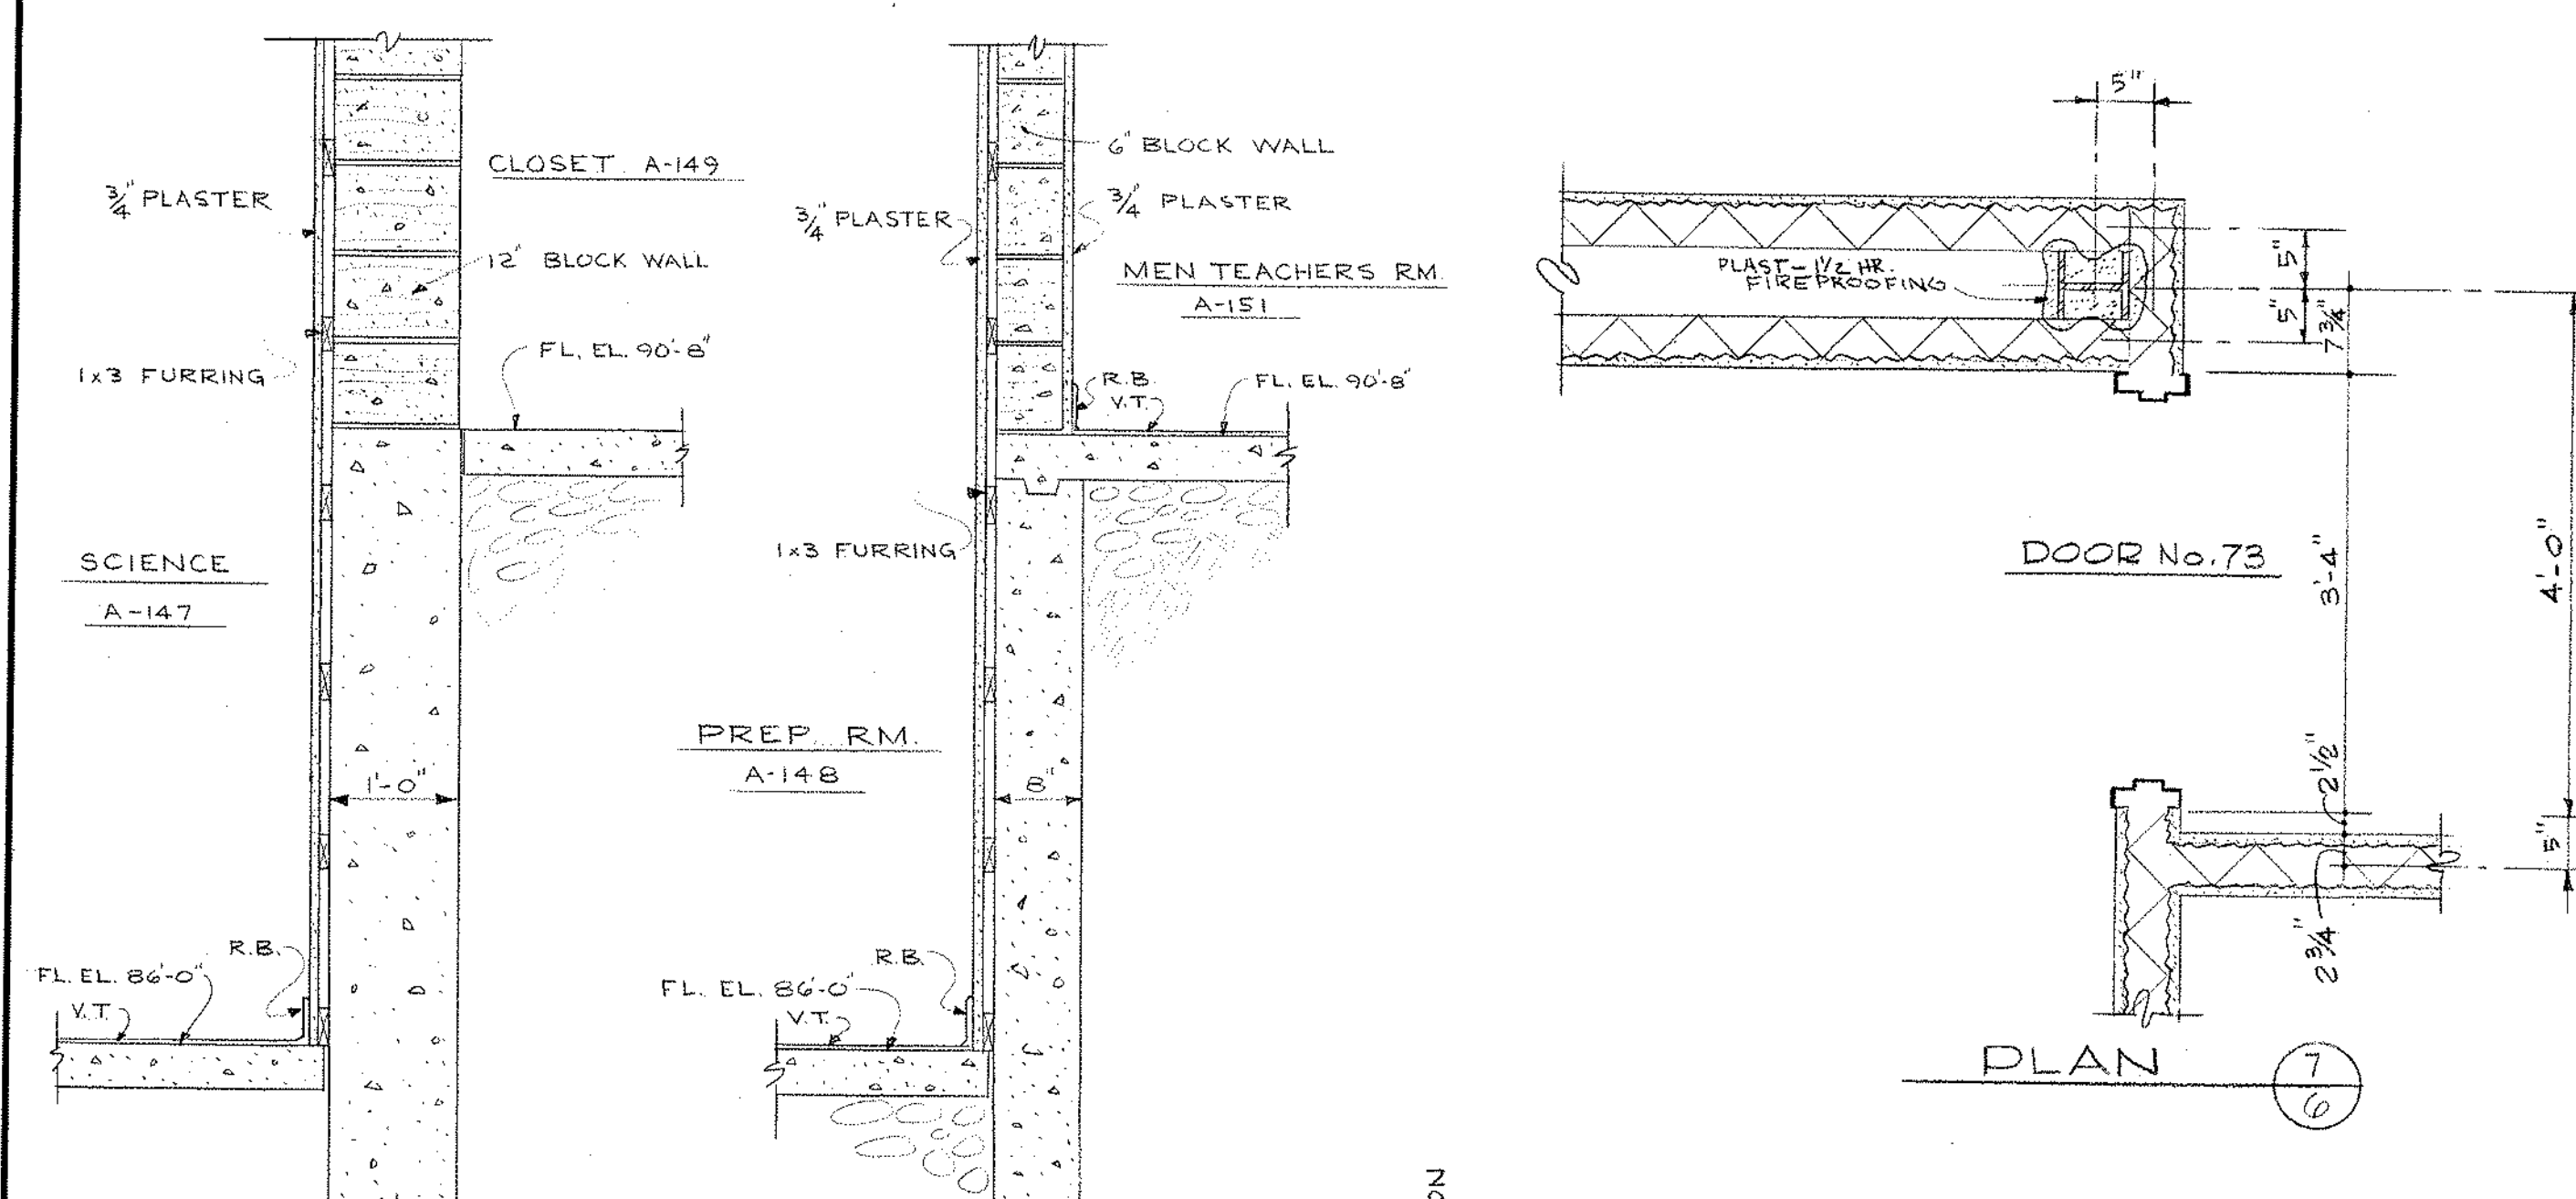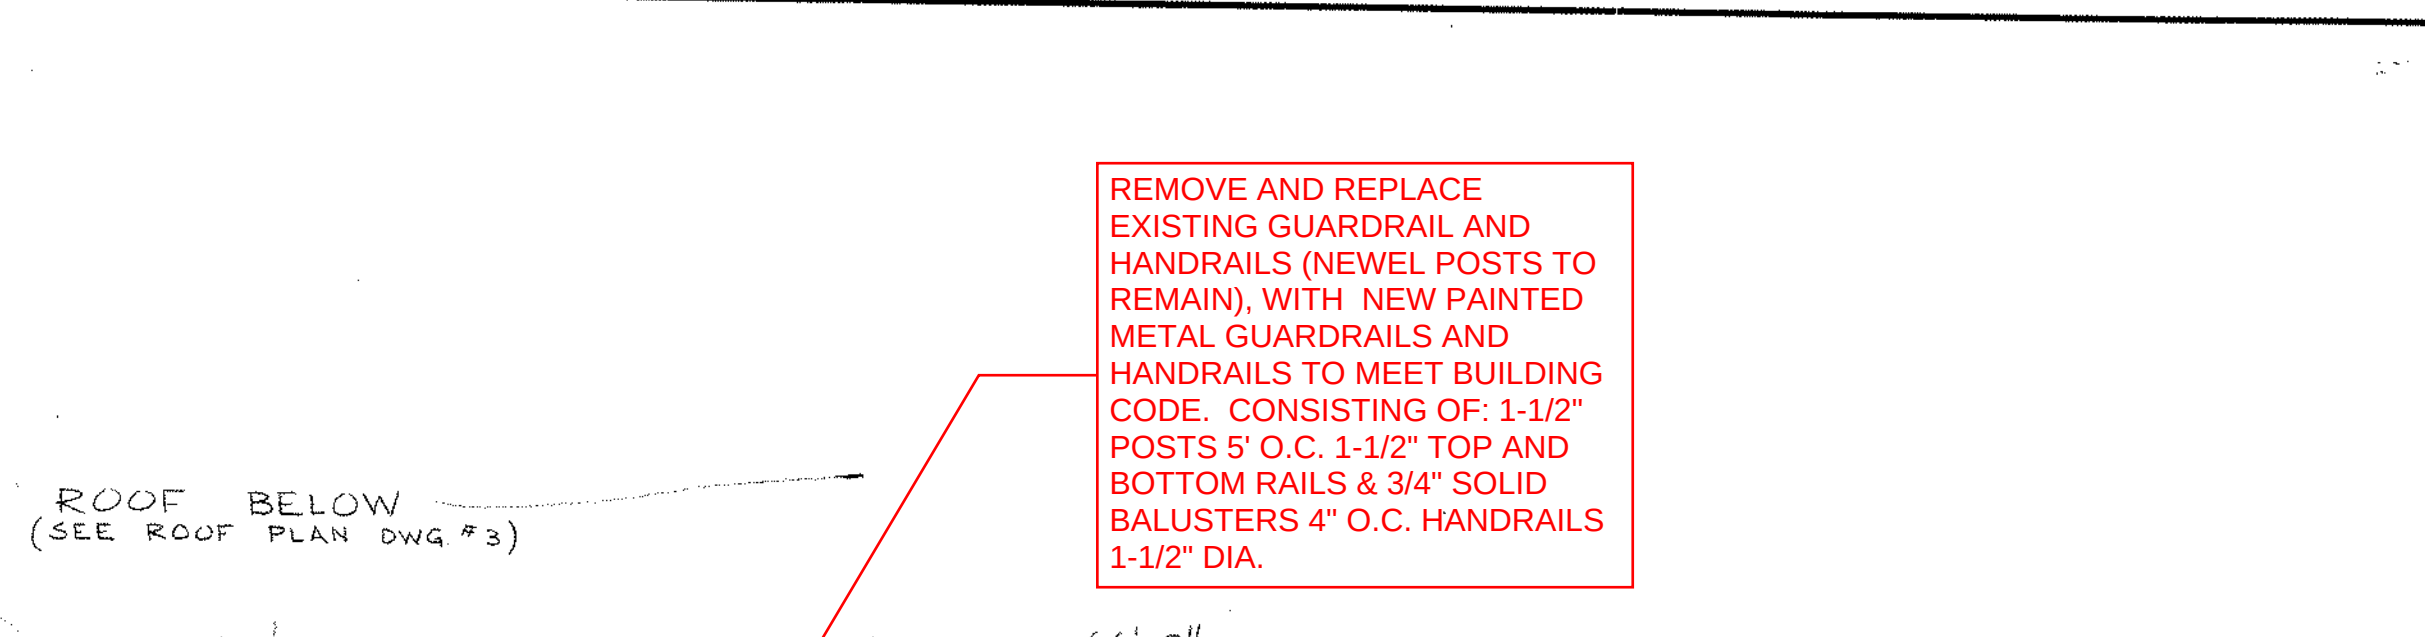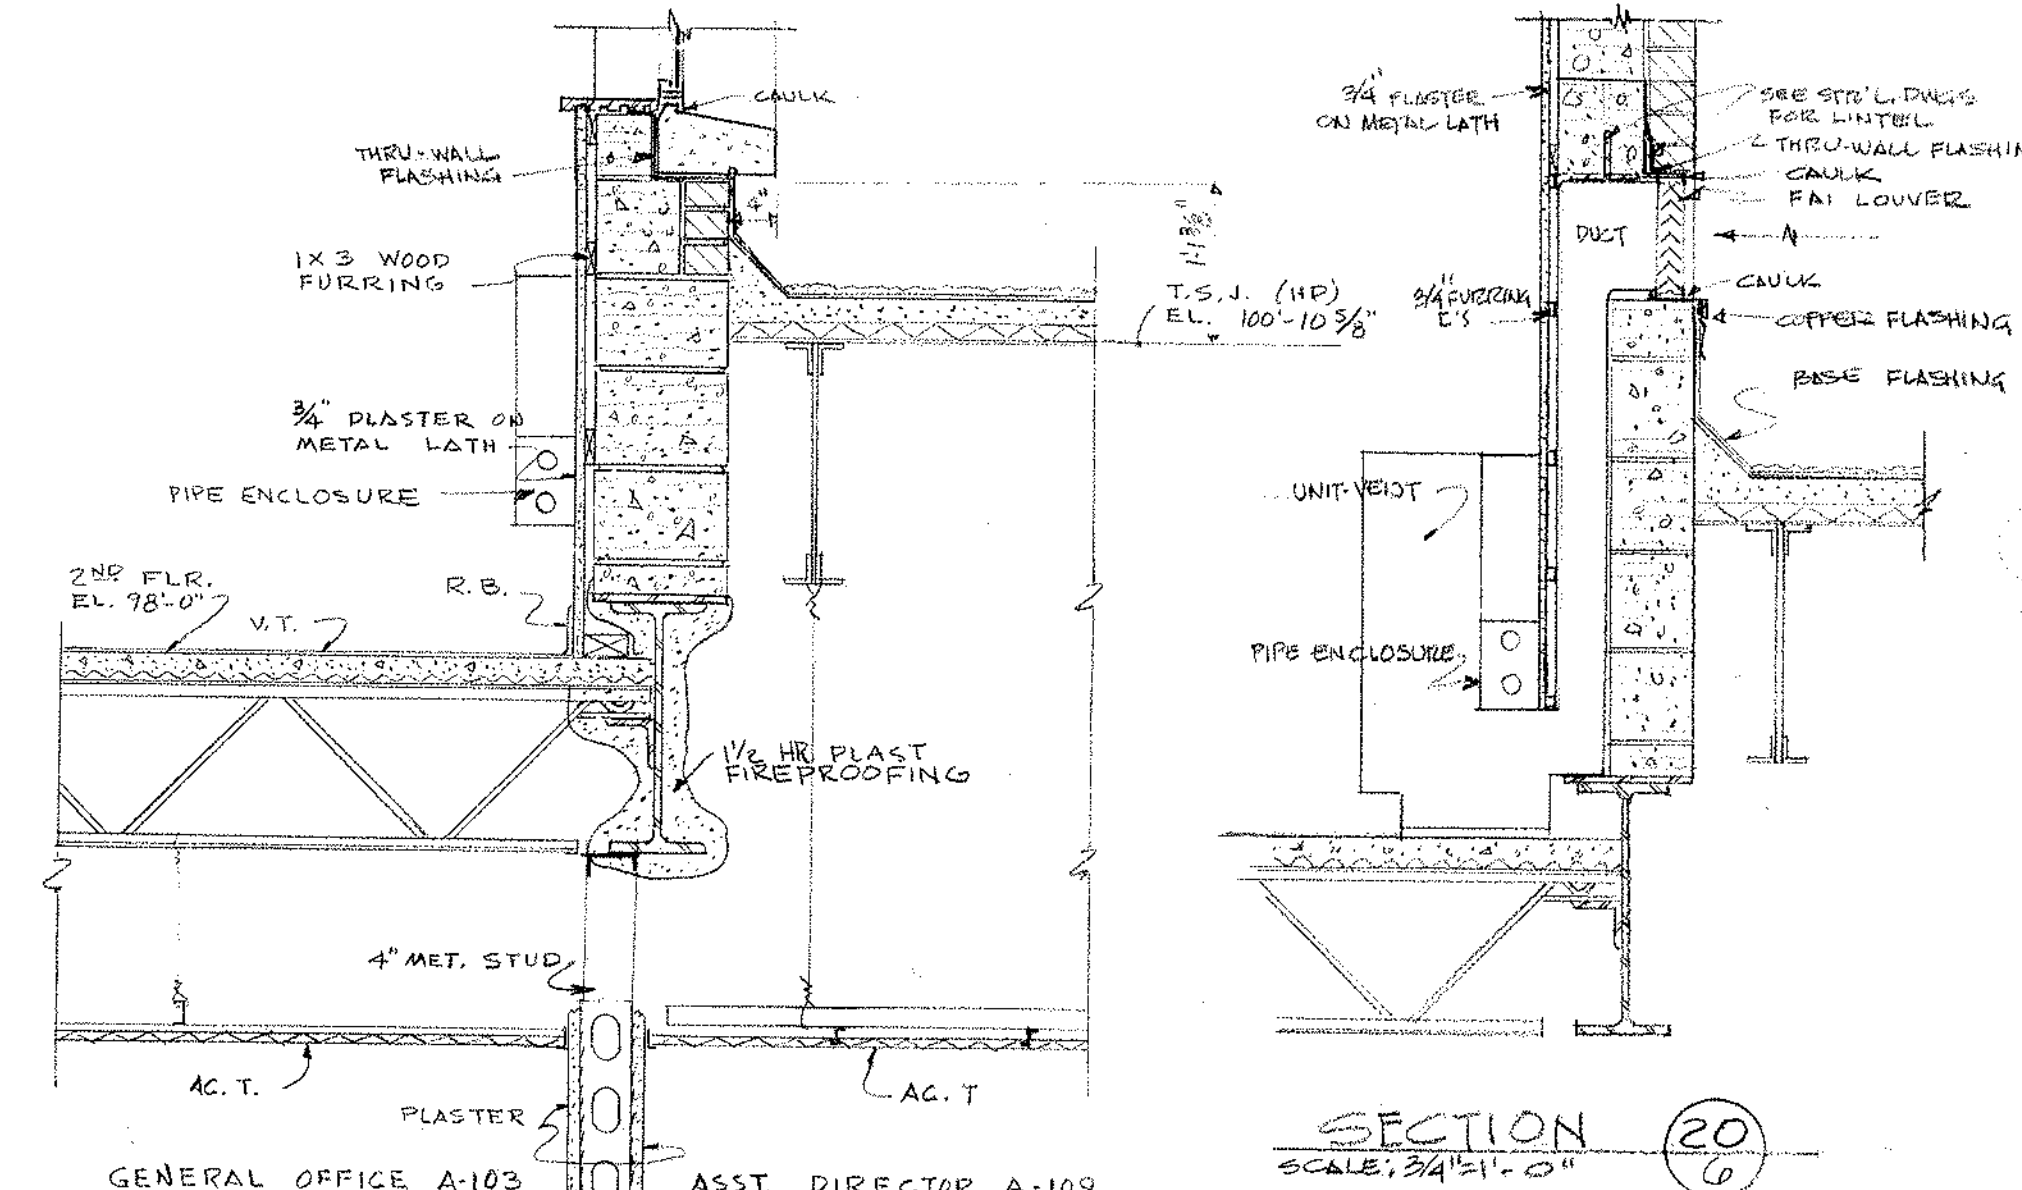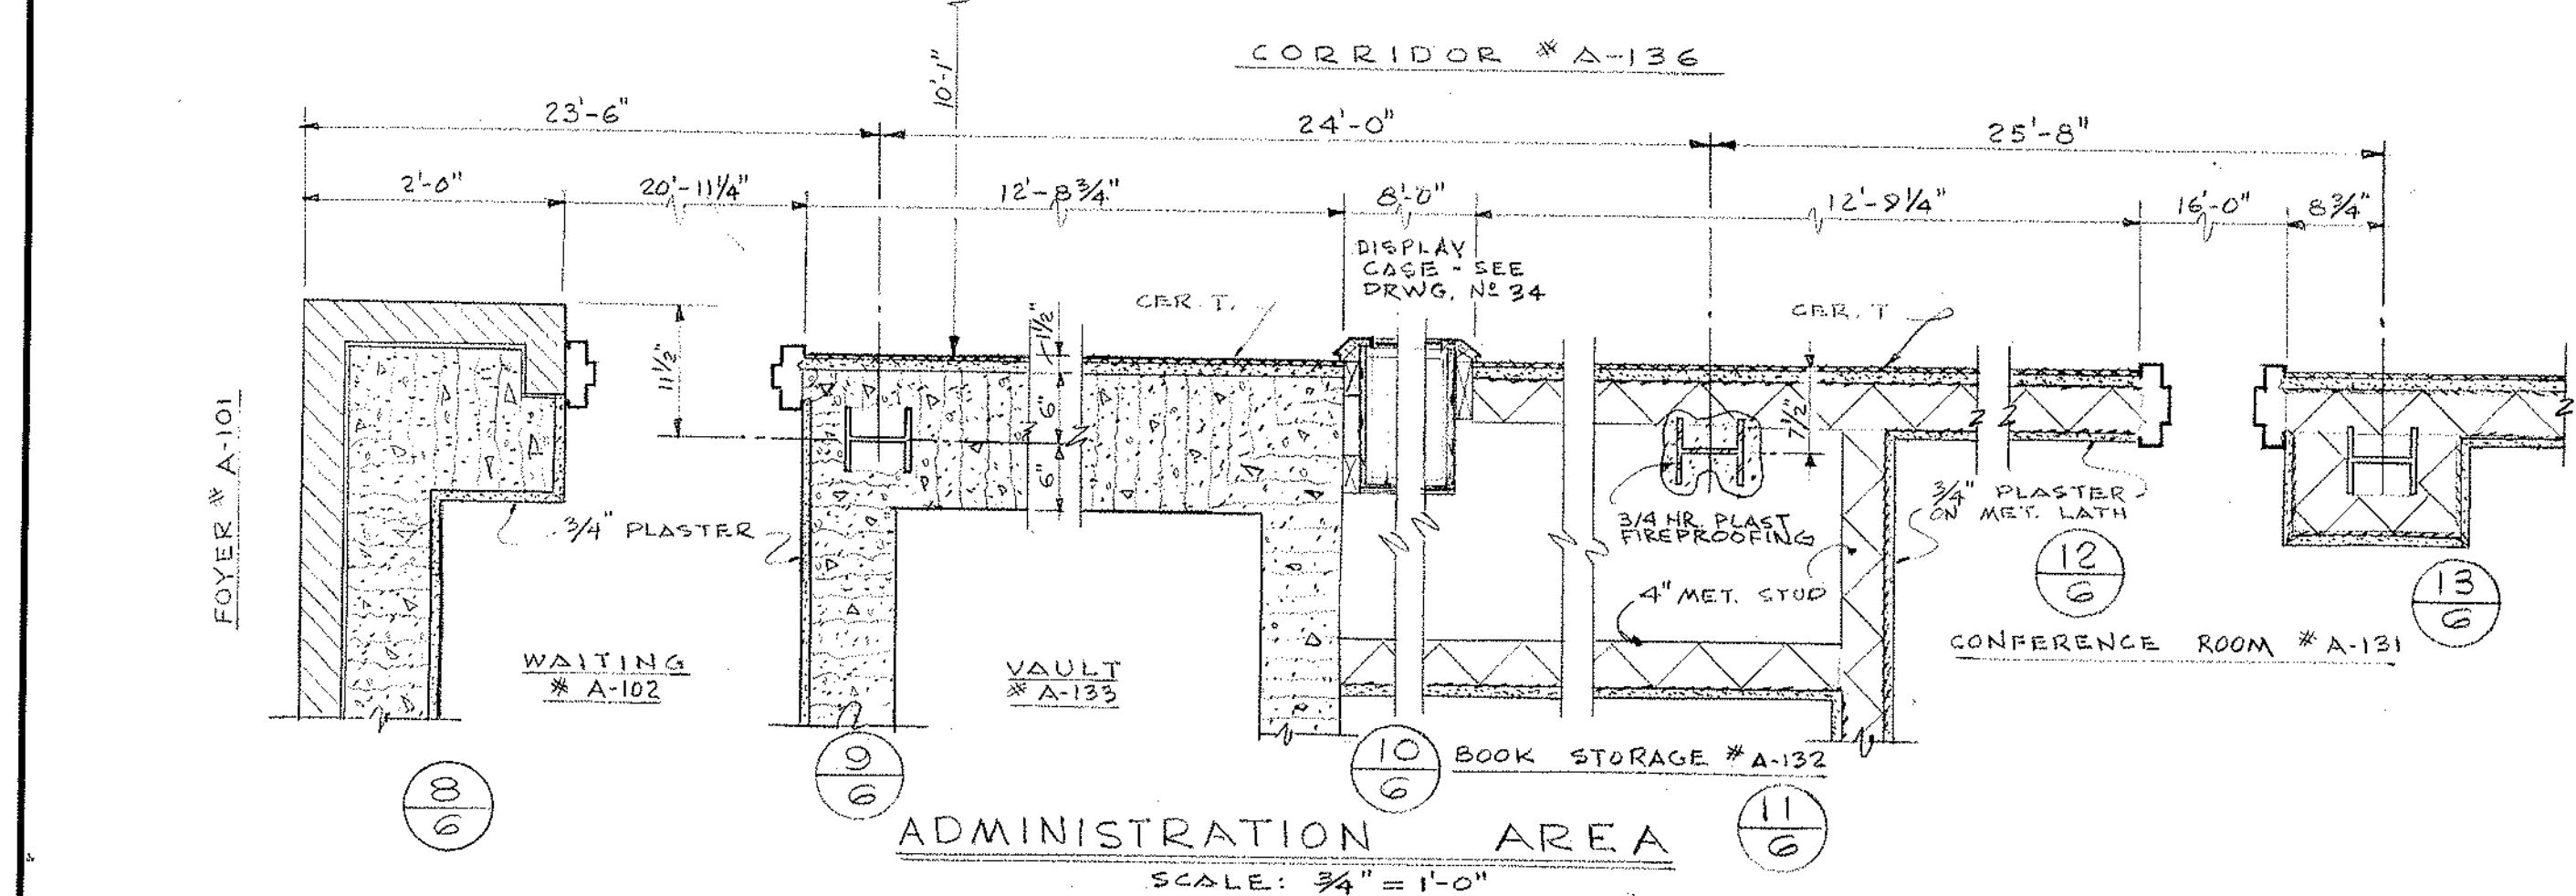

ROOM FINISH SCHEDULE						
RM. NO.	NAME	FLOOR	BASE	DADO	WALL	CEILING
			MAT'L	MAT'L	MAT'L	HPT'L
A-201	OFFICE	VT	RB		PLAST	ACT 10'
A-202	AC CLASSROOM	VT	RB		PLAST	ACT 10'
A-203	AC CLASSROOM	VT	RB		PLAST	ACT 10'
A-204	AC CLASSROOM	VT	RB		PLAST	ACT 10'
A-205	AC CLASSROOM	VT	RB		PLAST	ACT 10'
A-206	AC CLASSROOM	VT	RB		PLAST	ACT 10'
A-207	STORAGE	VT	RB		PLAST	ACT 10'
A-208						
A-209	GIRLS TOILET	CERT	CERT		CERT	PLAST 8'
A-210	JANITOR'S CLOSET	VT	RB		PLAST	ACT 7-4
A-211	BOYS TOILET	CERT	CERT		CERT	PLAST 8'
A-212	AC CLASSROOM	VT	RB		PLAST	ACT 10'
A-213	AC CLASSROOM	VT	RB		PLAST	ACT 10'
A-214	AC CLASSROOM	VT	RB		PLAST	ACT 10'
A-215	AC CLASSROOM	VT	RB		PLAST	ACT 10'
A-216	AC CLASSROOM	VT	RB		PLAST	ACT 10'
A-217	OFFICE	VT	RB		PLAST	ACT 10'
A-218	CORRIDOR	VT	RB		ACT	8-8
A-219						
A-220						

UNIT A 2ND FLOOR PLAN (FL. ELEV. 98'-0")

NOTE: ALL METAL STUD TO BE 4" UNLESS NOTED OTHERWISE.

UNIT A 2ND FLOOR PLAN & FINISH SCHEDULE

NORTHEAST METROPOLITAN REGIONAL VOCATIONAL TECHNICAL SCHOOL

WAKEFIELD, MASSACHUSETTS

drawn by: J.P. KORSLUND & QUANN, INC.

checked by: RLB

date: NOV 24 1967


job no. 66-027

revisions:

KEY PLAN



UNIT C, UNIT D, UNIT E, UNIT F, UNIT A, UNIT B

NOTE:
REMOVE ALL RUBBER ROOF INCLUDING PROTECTION BOARD AND INSULATION, REPLACE WITH NEW WHITE PVC ROOF SYSTEM FULLY ADHERED TO EXISTING POURED GYPSUM SUBSTRATE (PREPARE ALL SUBSTRATE SURFACES FOR NEW ROOF). SYSTEM TO INCLUDE 1/2" PROTECTION BOARD AND MIN. 5-1/2" THK. TAPERED INSULATION. PROVIDE AN 8" HIGH STAINLESS STEEL ROOF EDGE.
ALL NEW MECHANICAL EQUIPEMENT TO BE PROVIDE WITH PREMANUFACTURED CURBS COMPATIBLE FOR A PVC ROOF. SEE HVAC REPORT FOR BALANCE OF INFORMATION.

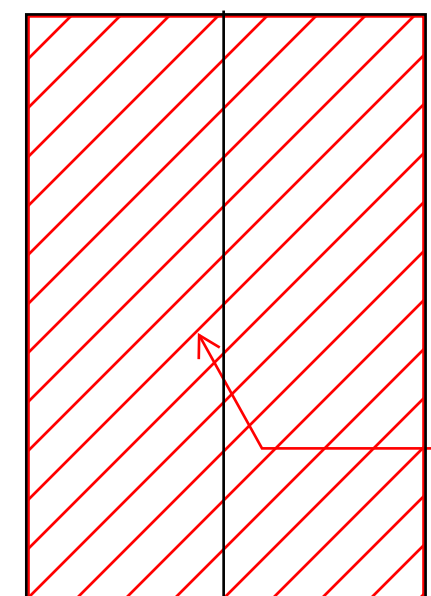

HATCHED AREA INDICATES ASPHALTIC TYPE ROOF CONTAINING ASBESTOS (1,600 SF) TO BE REMOVED DOWN TO PLYWOOD SUBSTRATE. PREPARE SURFACE FOR NEW PVC ROOF ADHERED TO A MECHANICALLY FASTEN PROTECTION BOARD.

BLUE INDICATES 8" HIGH STAINLESS STEEL ROOF EDGES

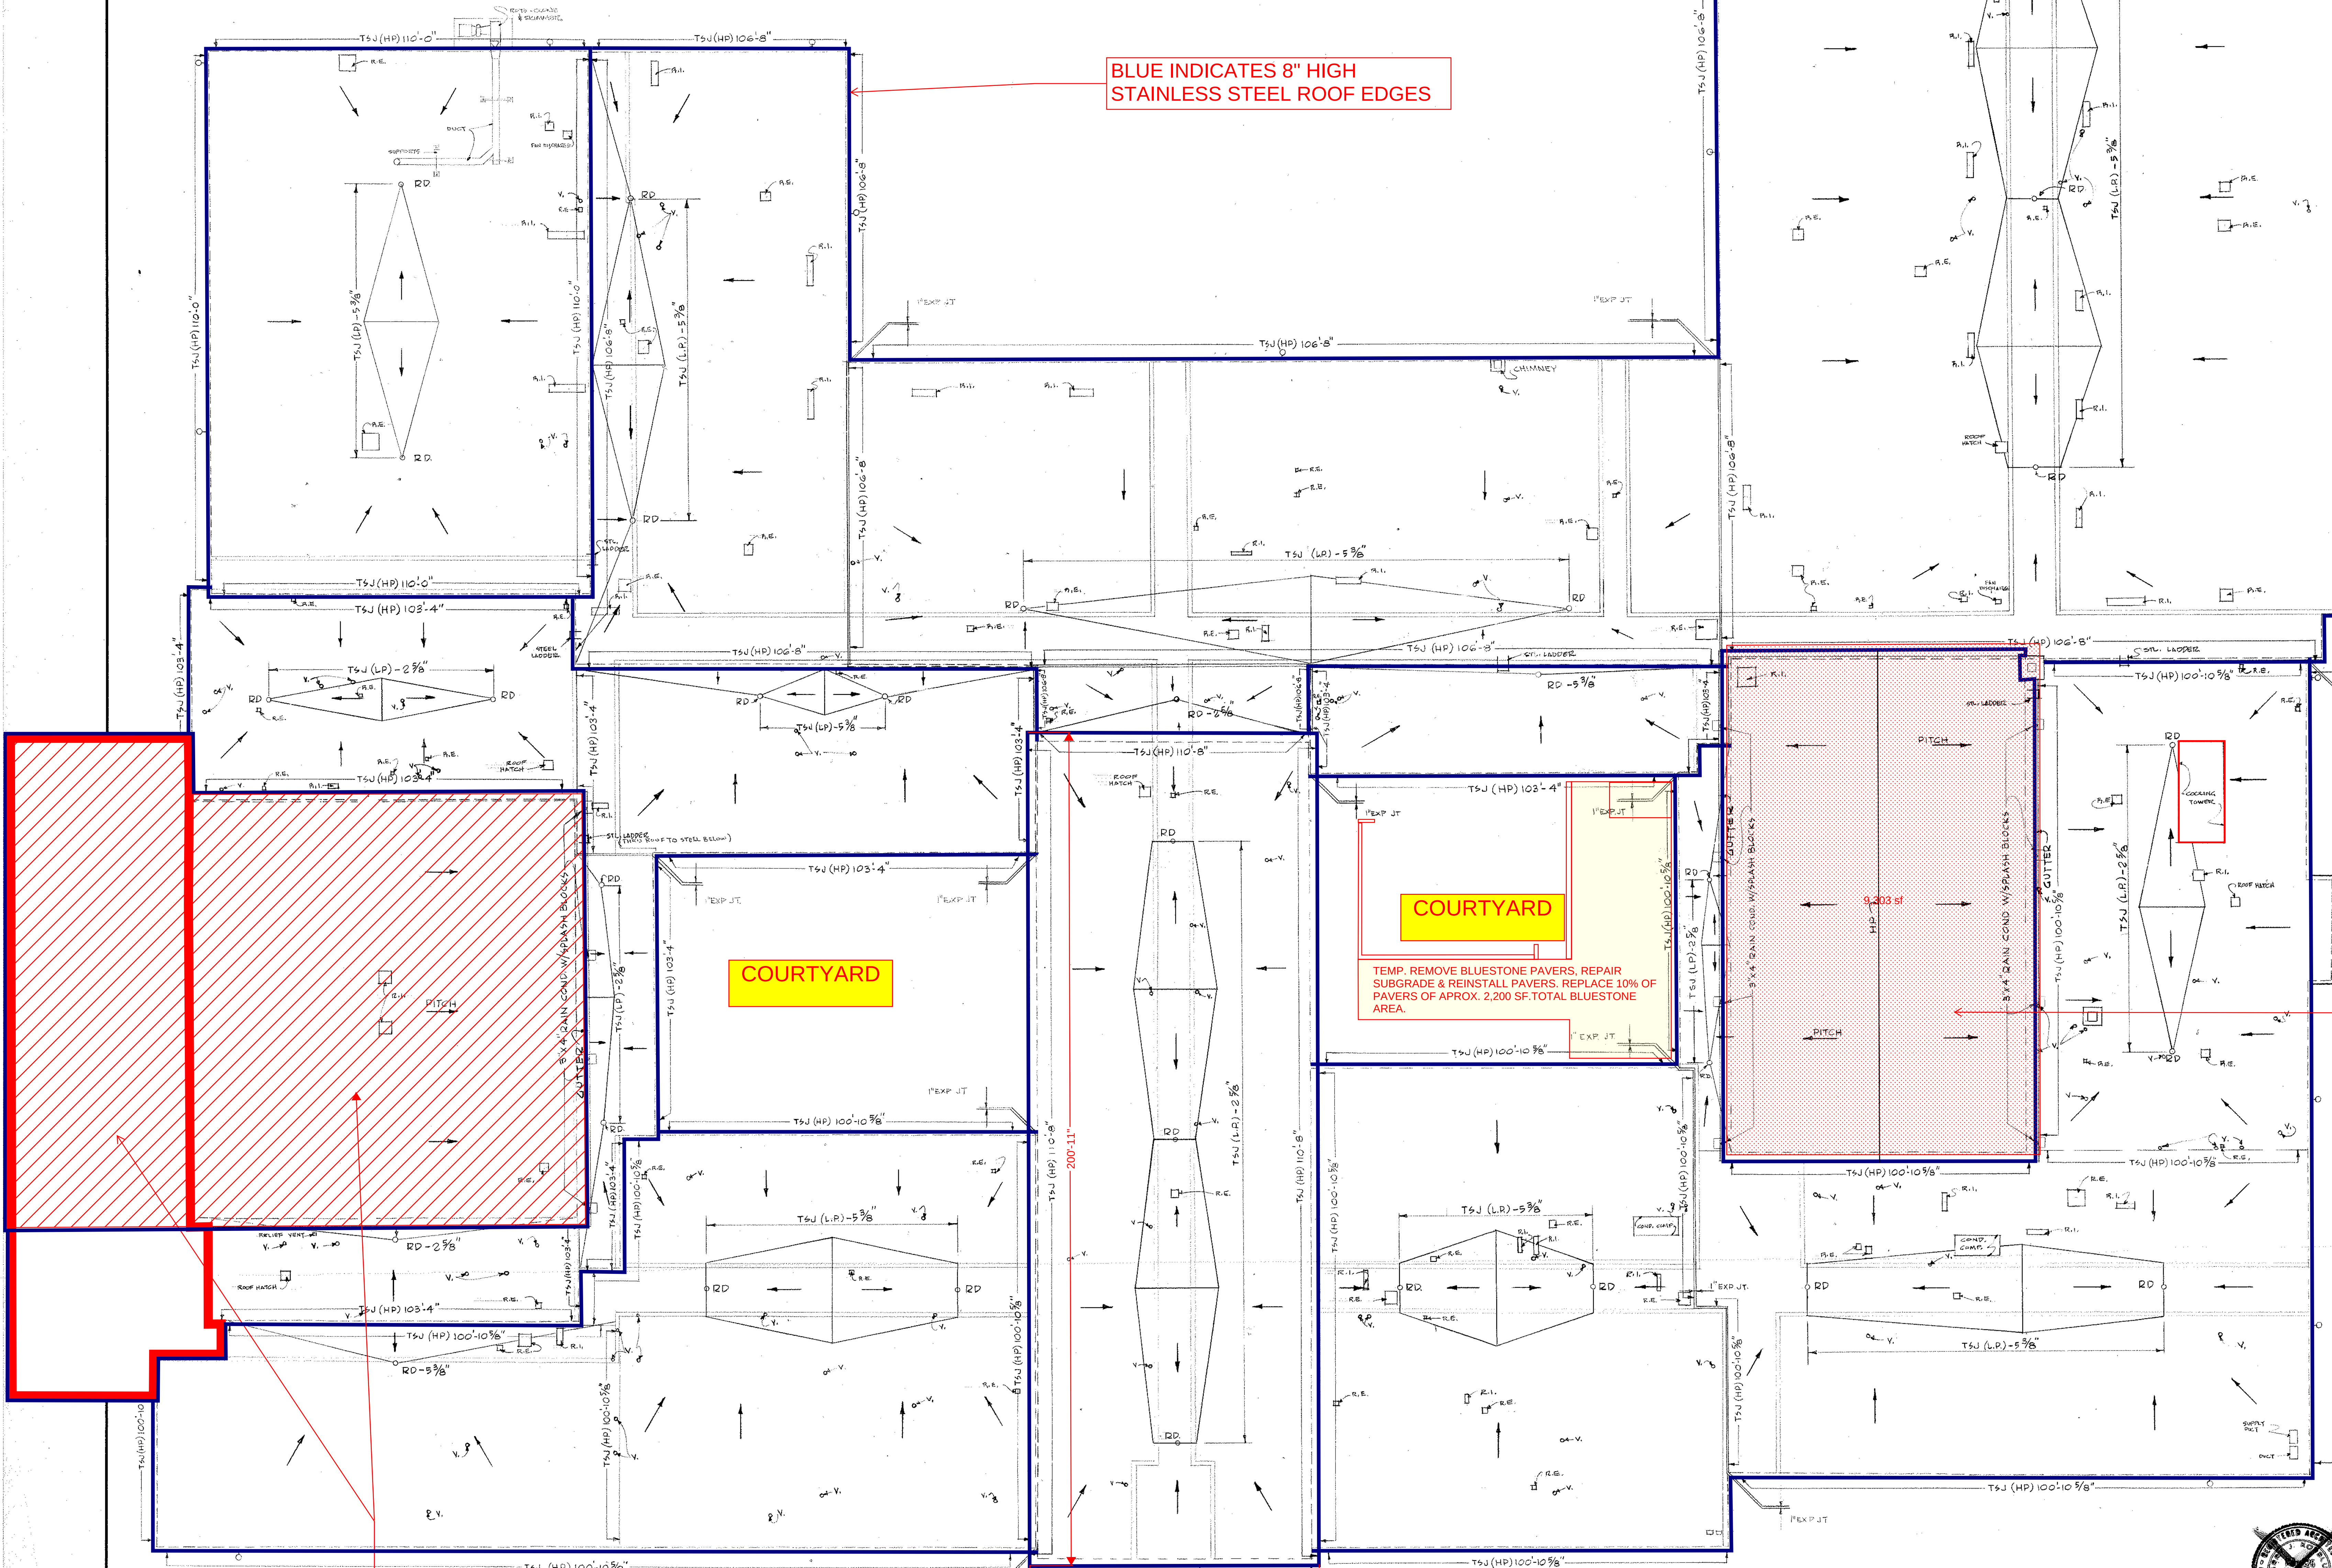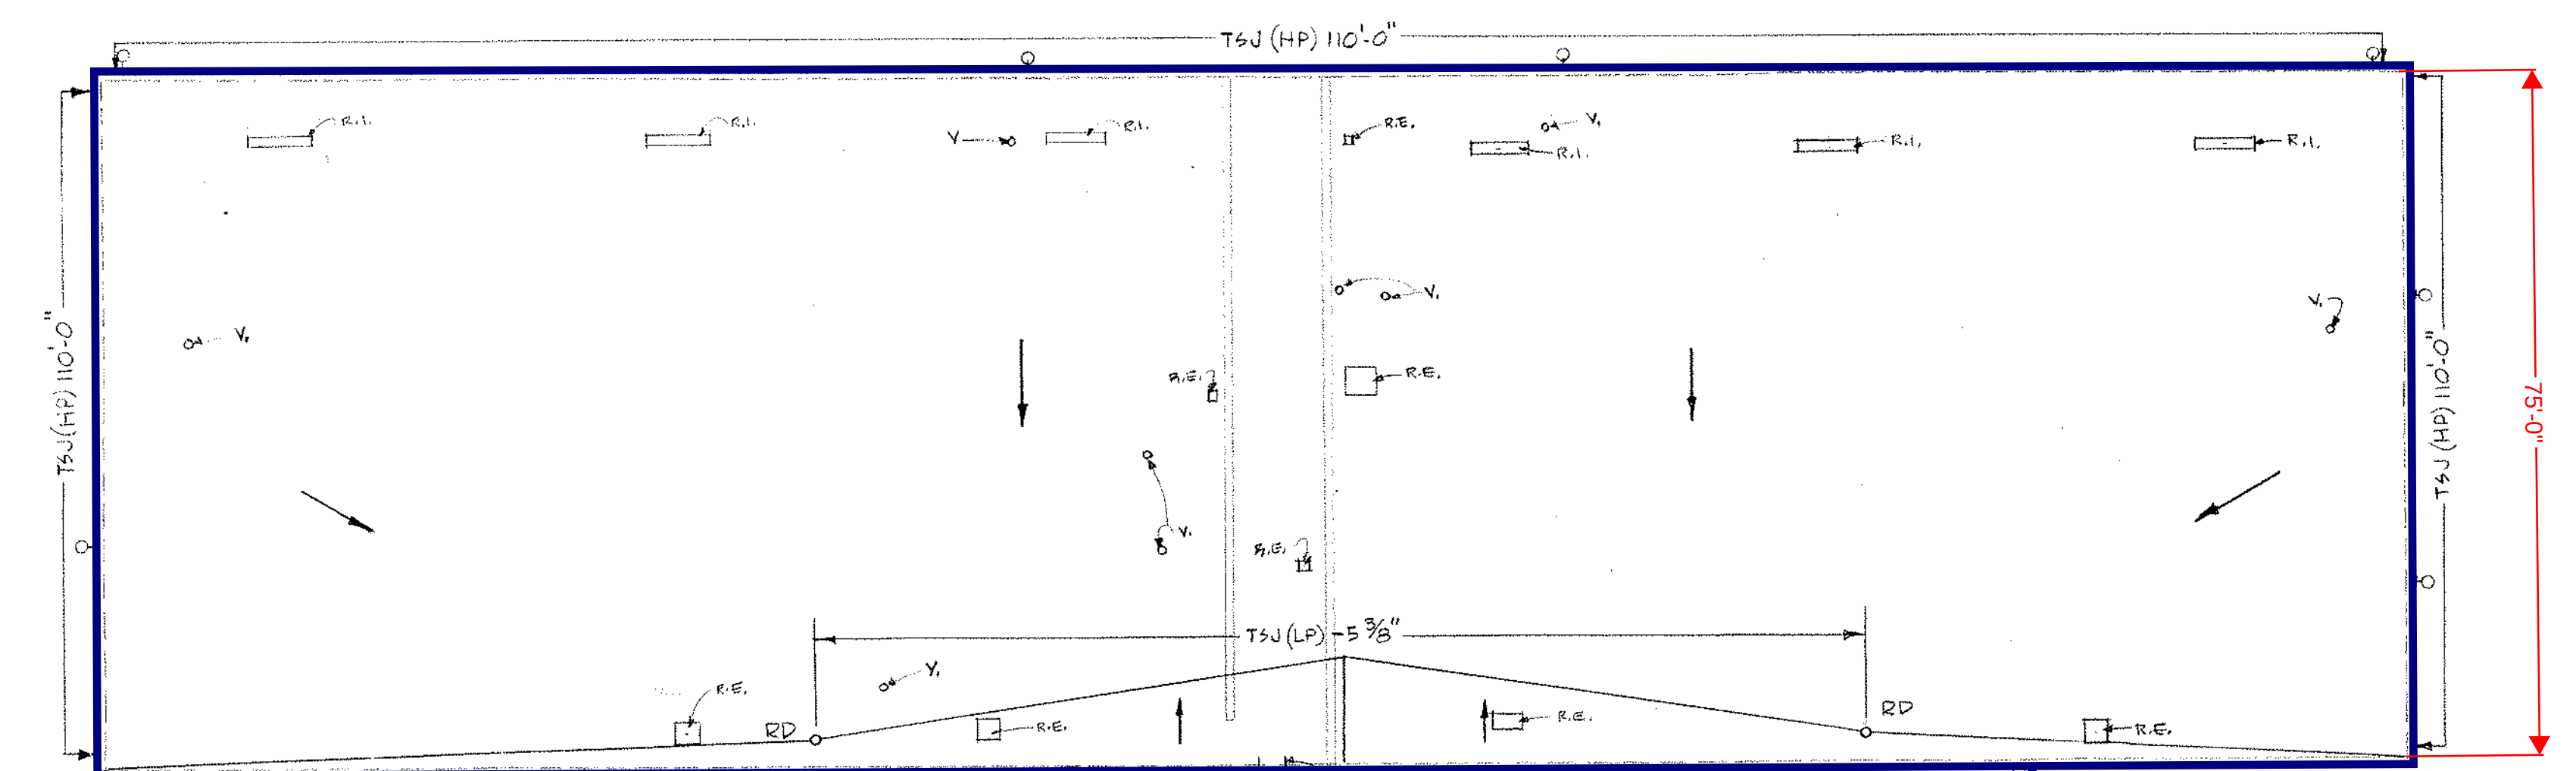


COURTYARD

TEMP. REMOVE BLUESTONE PAVERS, REPAIR SUBGRADE & REINSTALL PAVERS. REPLACE 10% OF PAVERS OF APPROX. 2,200 SF TOTAL BLUESTONE AREA.

HATCHED AREA INDICATES ASPHALTIC TYPE ROOF CONTAINING ASBESTOS (9,000 SF) TO BE REMOVED DOWN TO GYPSUM SUBSTRATE. PREPARE SURFACE FOR NEW FULLY ADHERE PVC ROOF INSULATION SYSTEM.

ROOF PLAN
SCALE 1/8"=1'-0"

ROOF PLAN		drawing no.
NORTHEAST METROPOLITAN REGIONAL VOCATIONAL TECHNICAL SCHOOL WAKEFIELD, MASSACHUSETTS		3
KORSLUND, LE NORMAND & QUANN, inc.		job no. 66-027
architects — norwood, massachusetts		revisions
date NOV 24 1967		

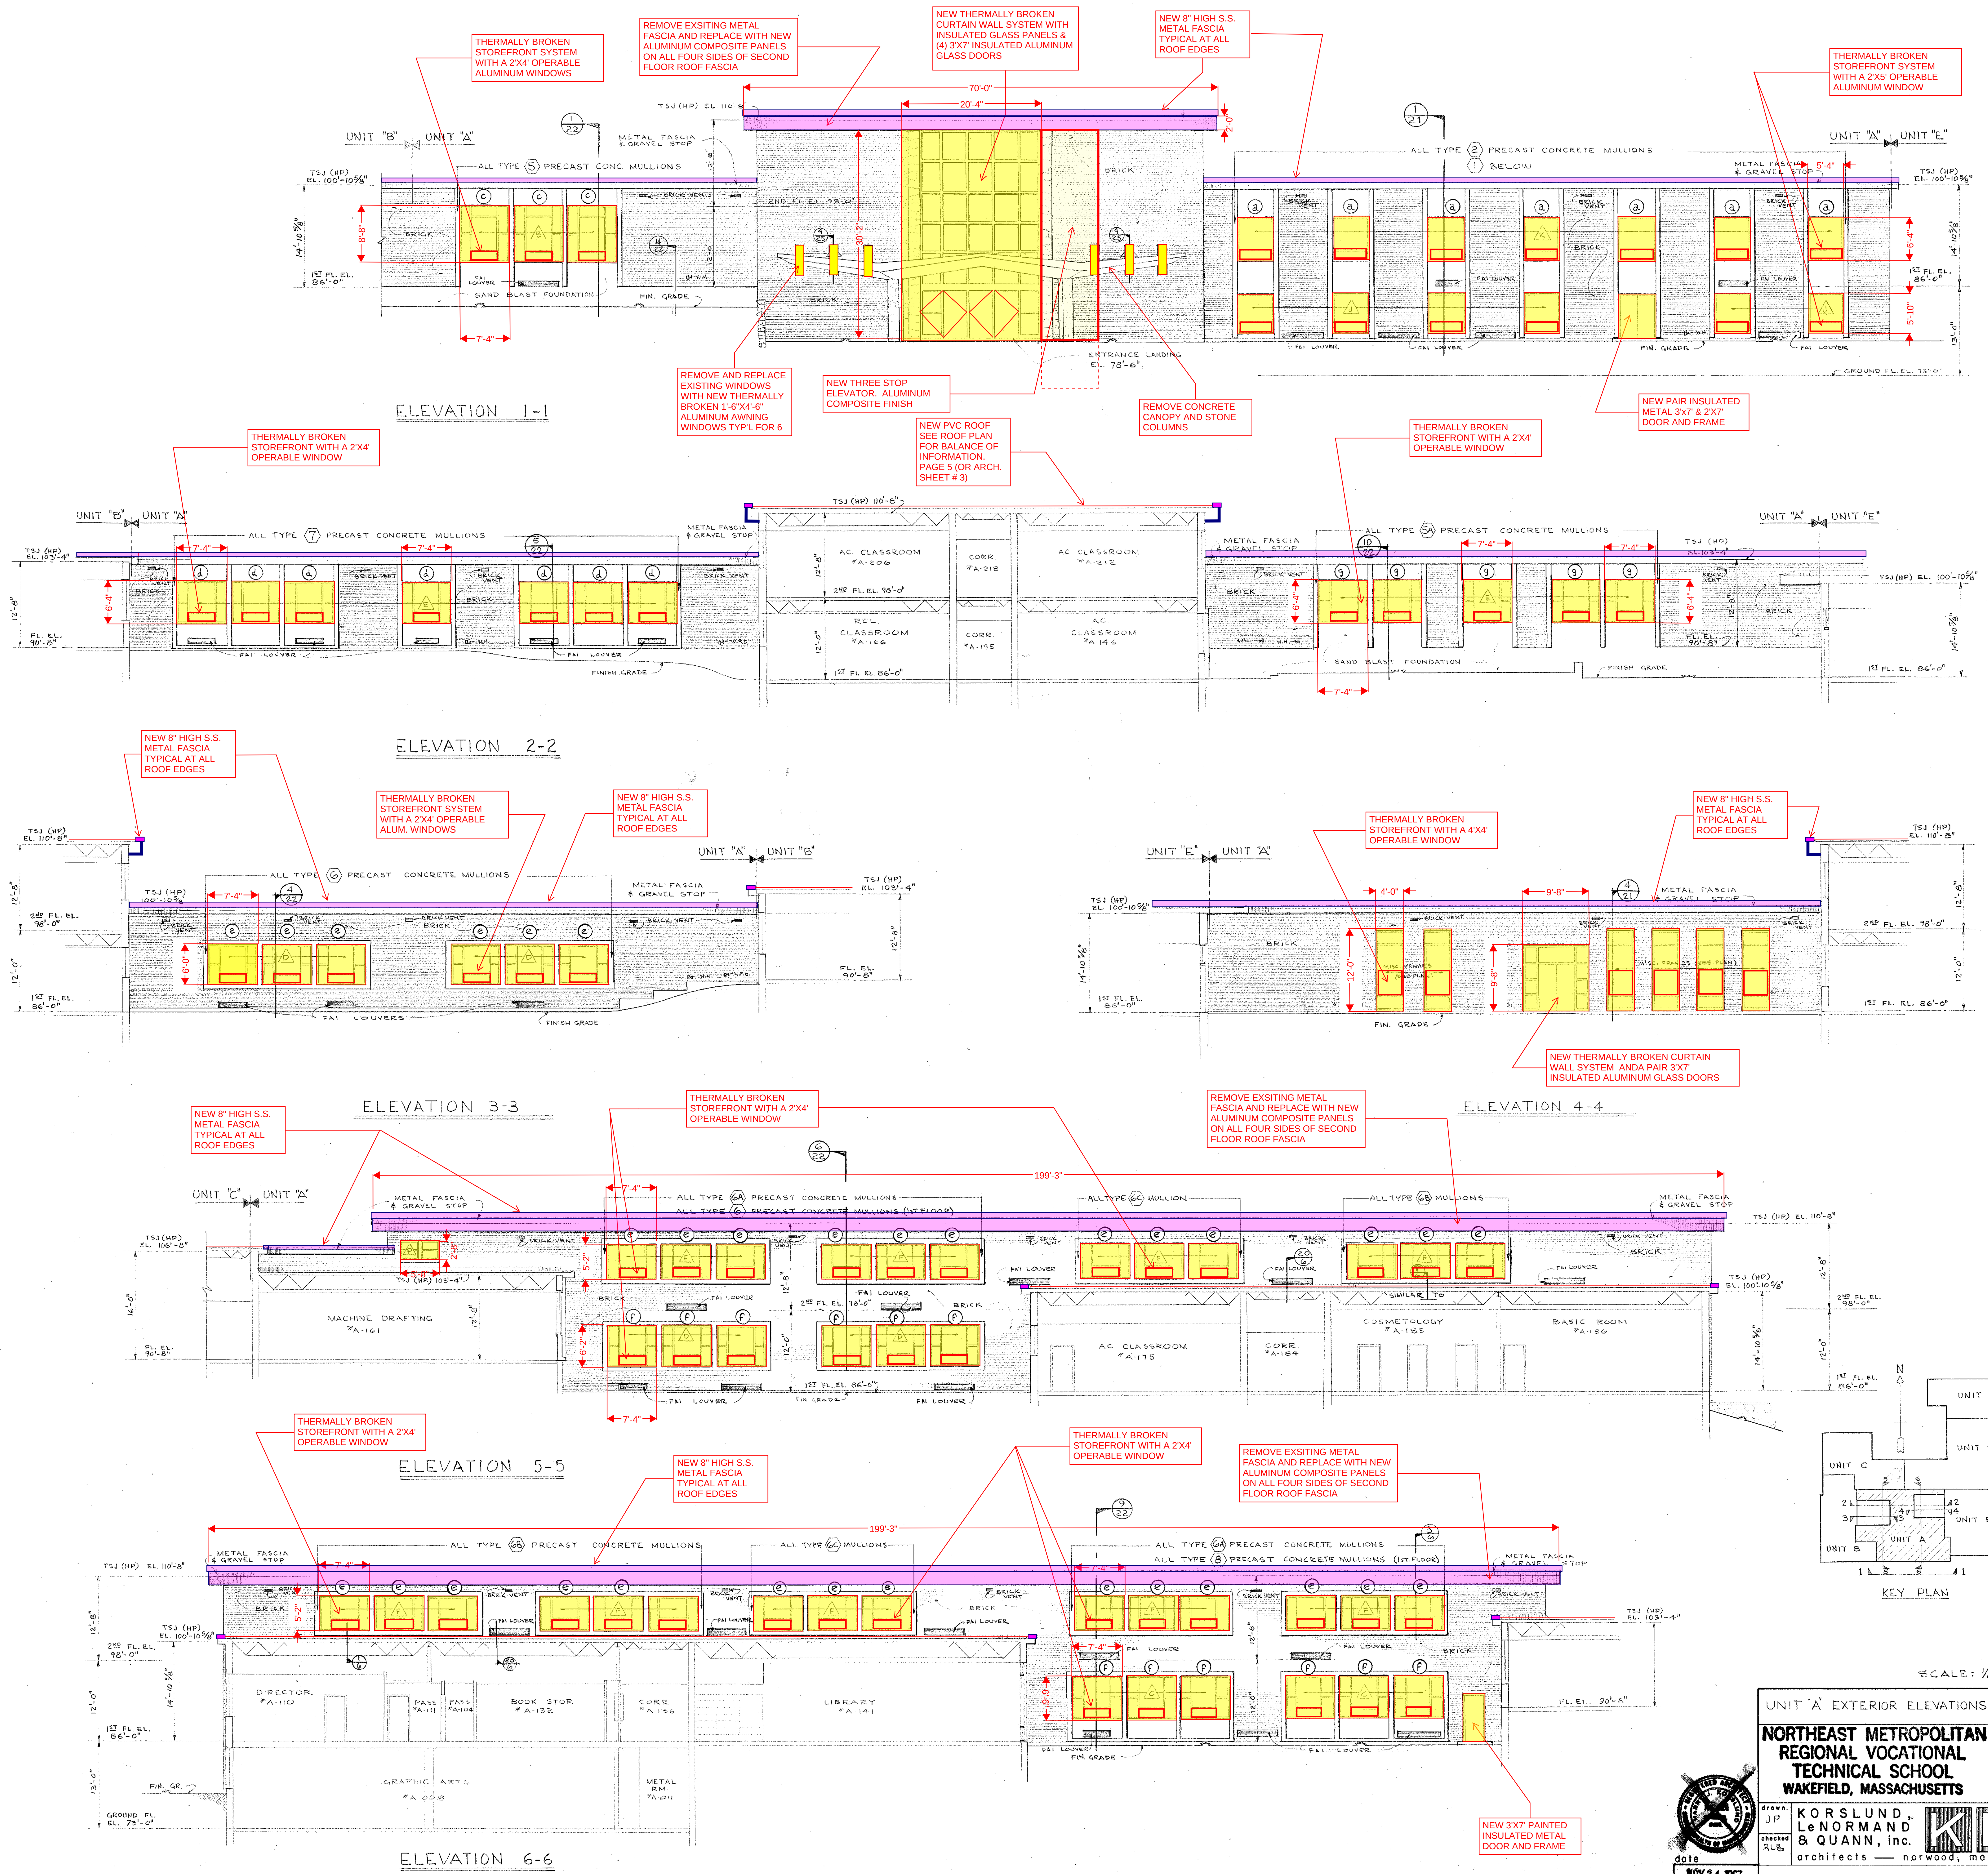


UNIT "A" EXTERIOR ELEVATIONS

**NORTHEAST METROPOLITAN
REGIONAL VOCATIONAL
TECHNICAL SCHOOL**
WAKEFIELD, MASSACHUSETTS




KORS LUND
& QUANN, inc.
architects — norwood, massachusetts


drawing no.
job no. 66-027
revisions
KLO

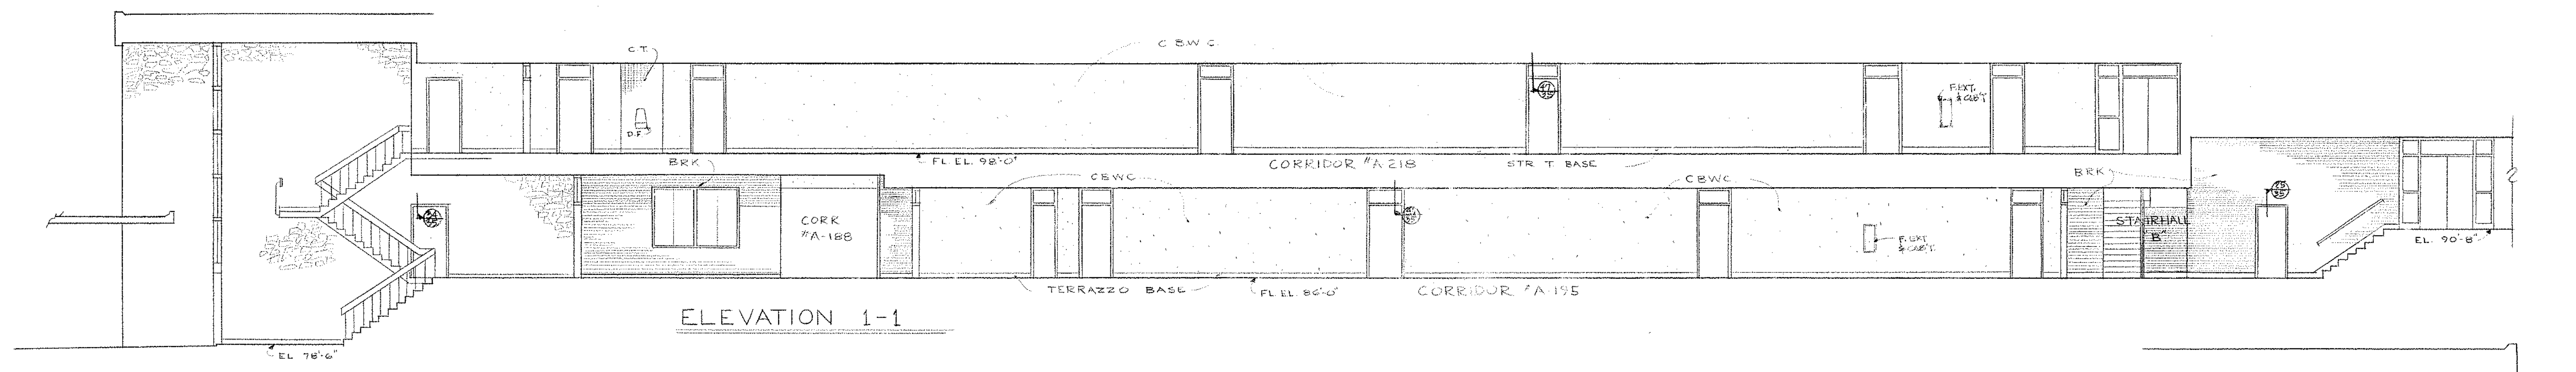


ELEVATION 1-1

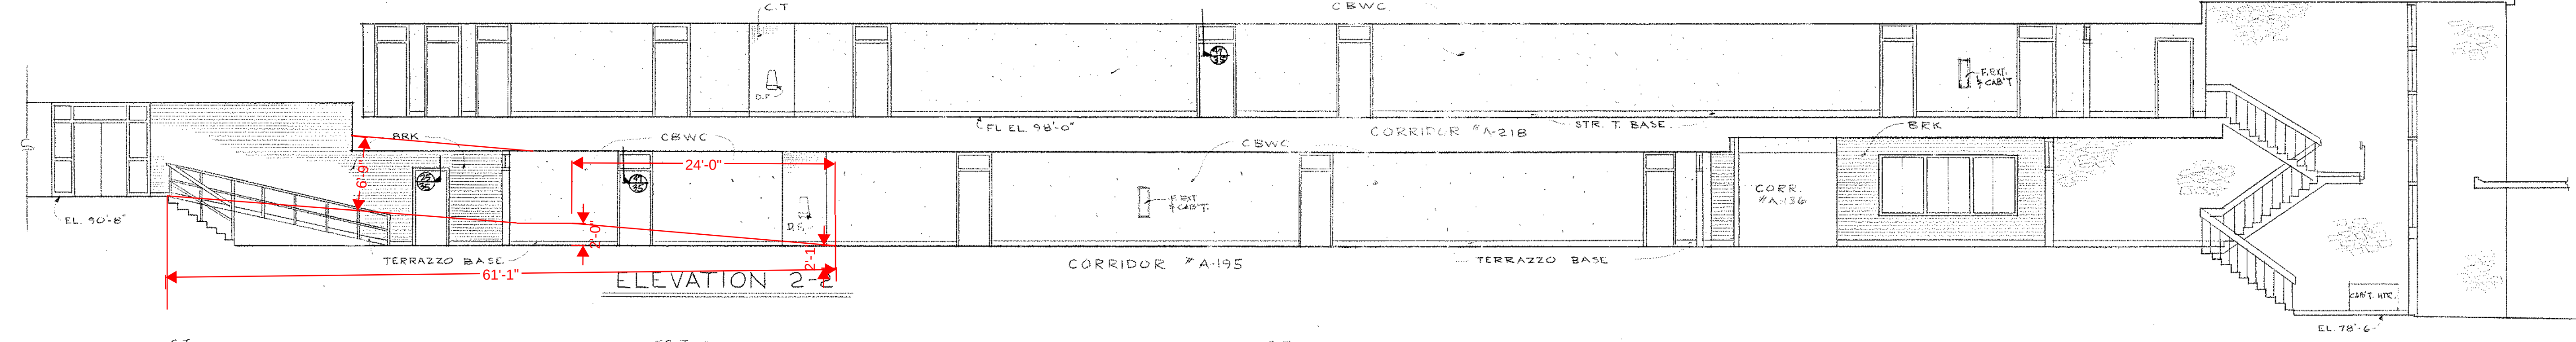


ELEVATION 2-2

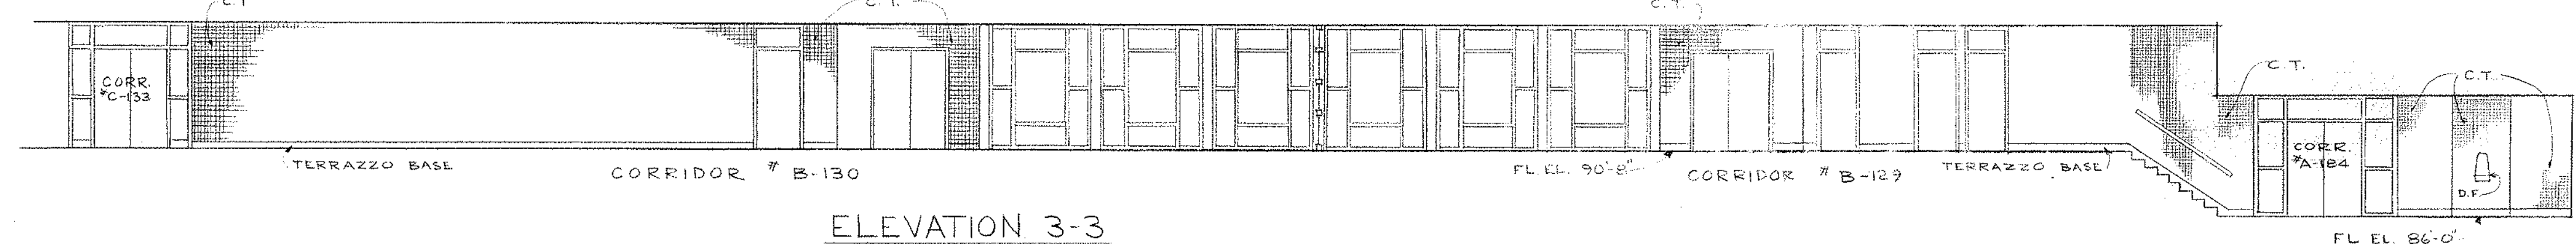


ELEVATION 3-3

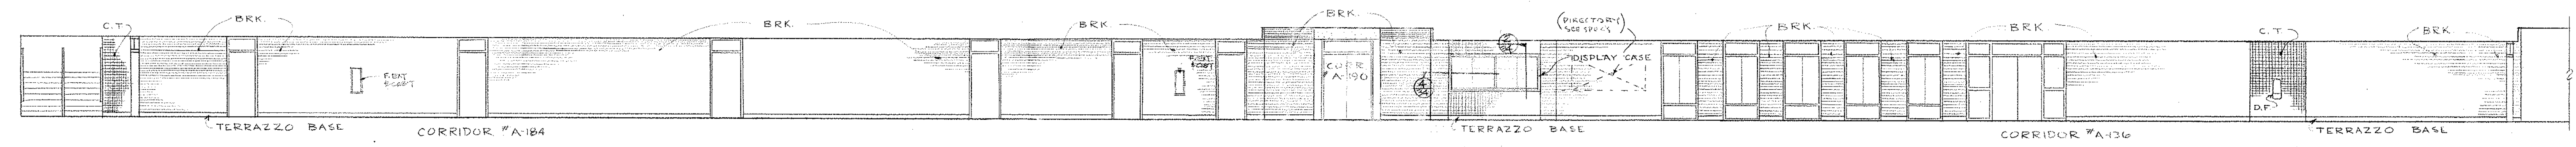






ELEVATION 4-4

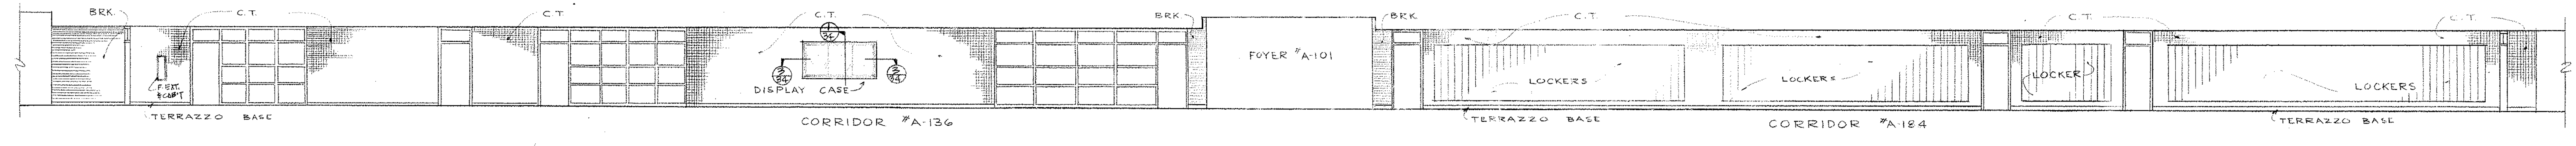


ELEVATION 5-5

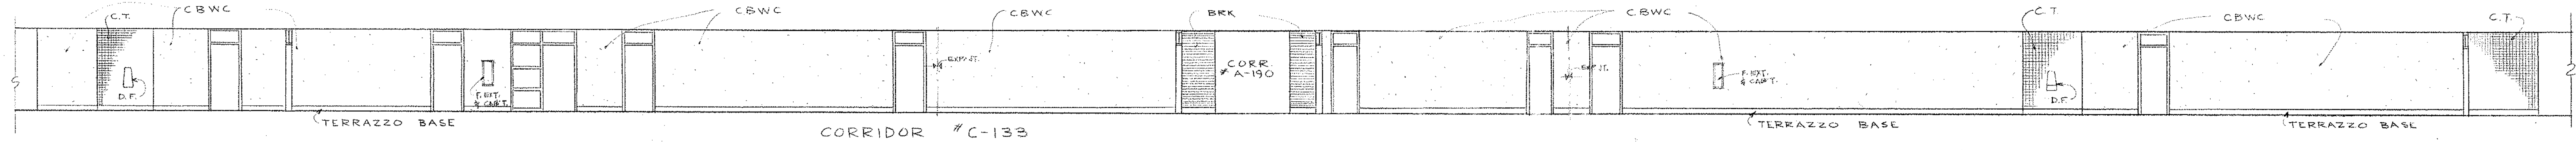


ELEVATION 6-6

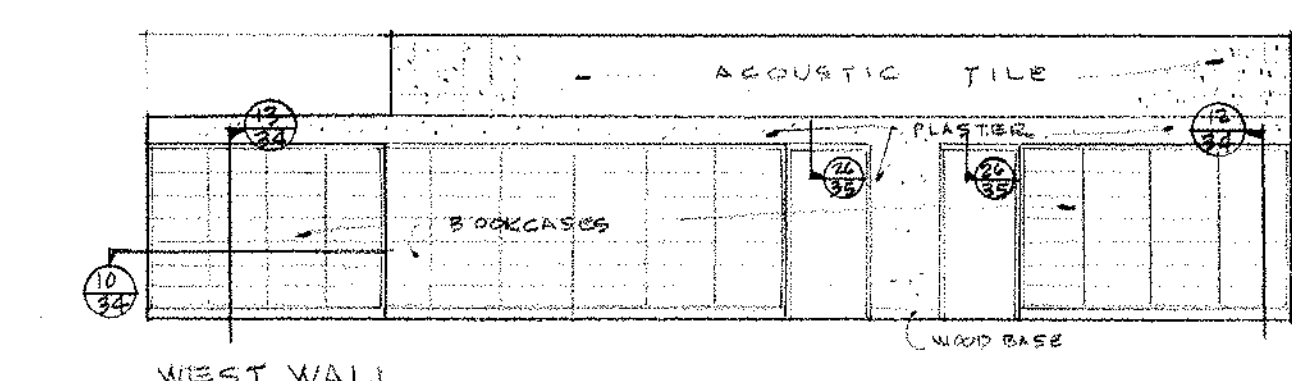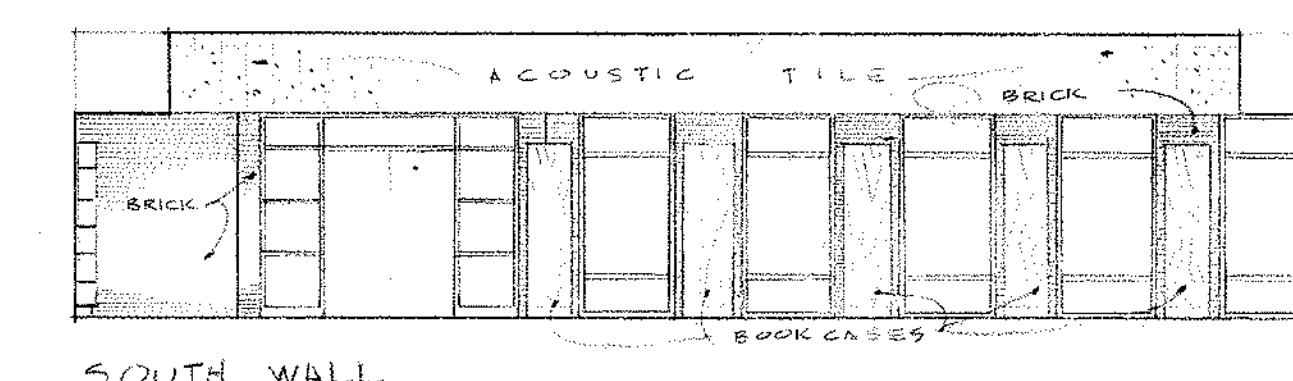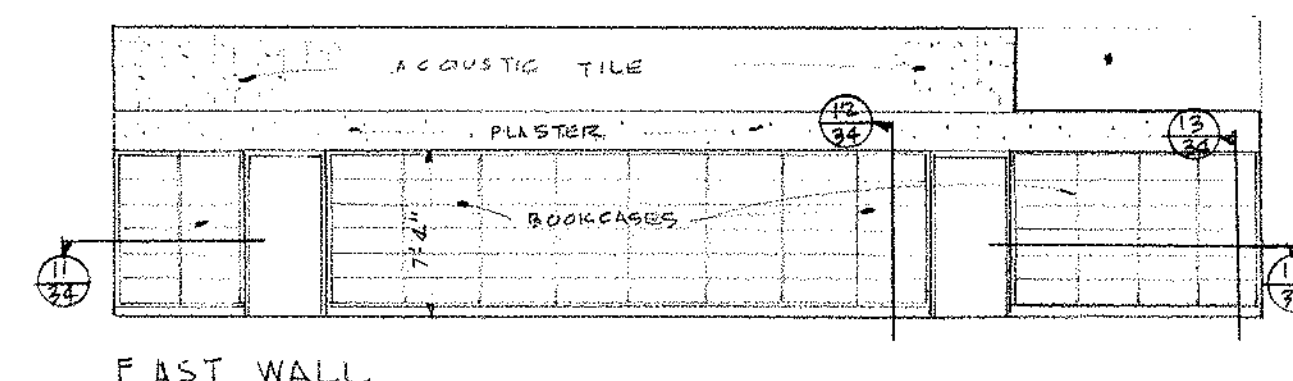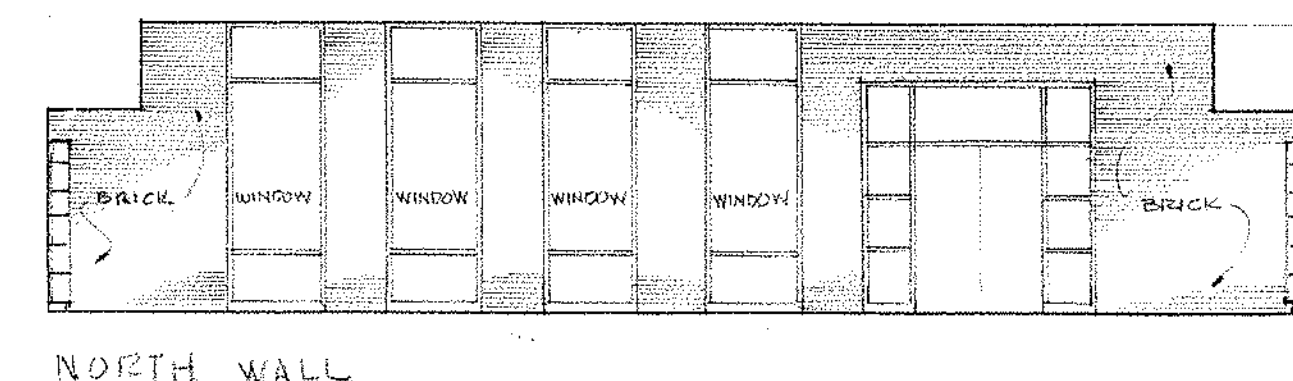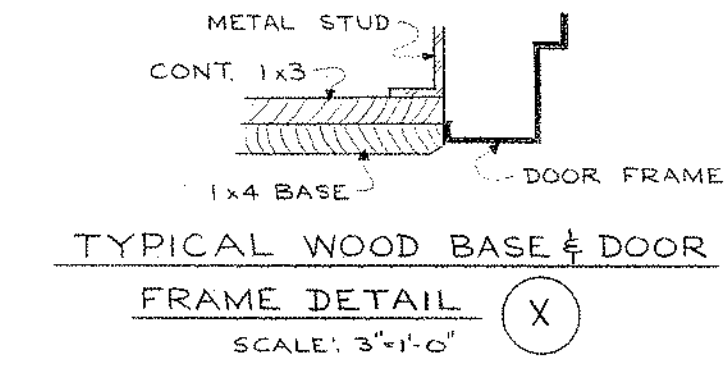


LIBRARY ELEVATIONS

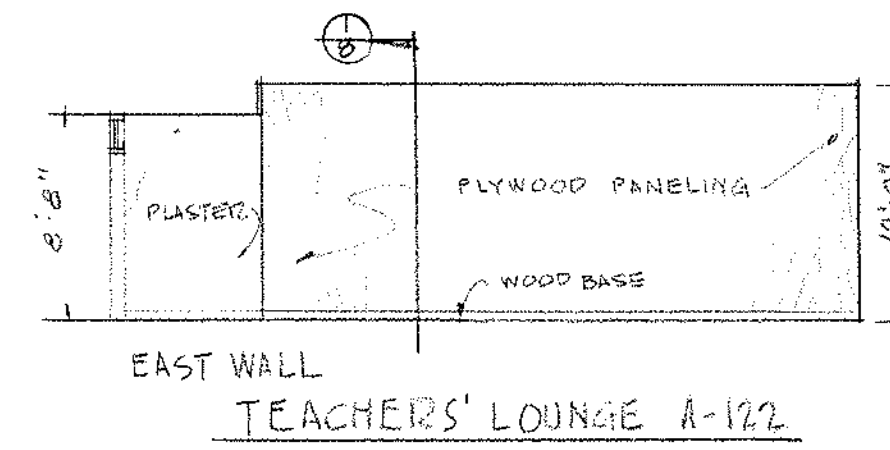



TEACHERS' LOUNGE A-122

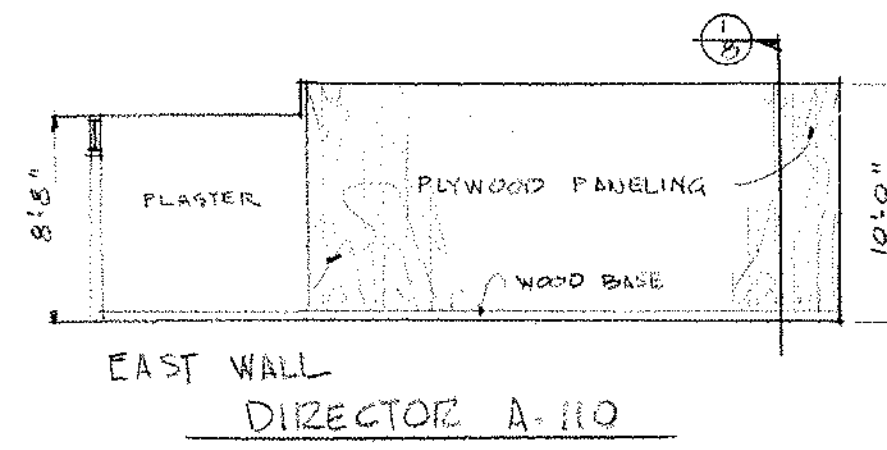







DIRECTOR A-110

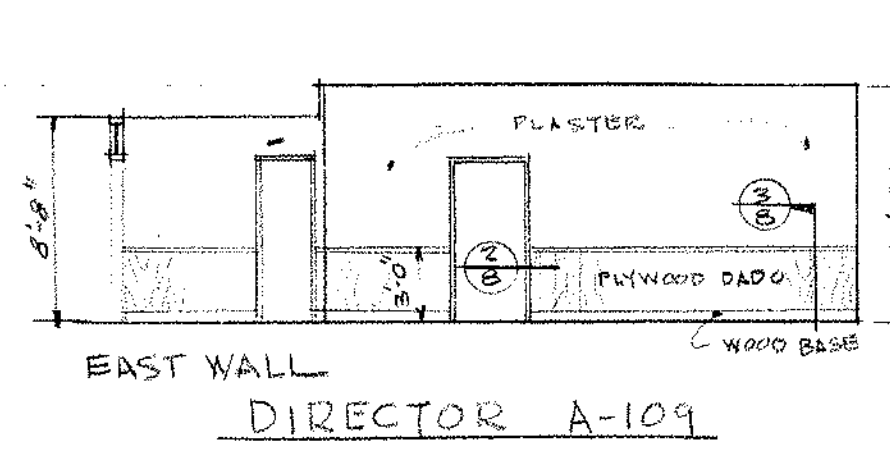

DIRECTOR A-109

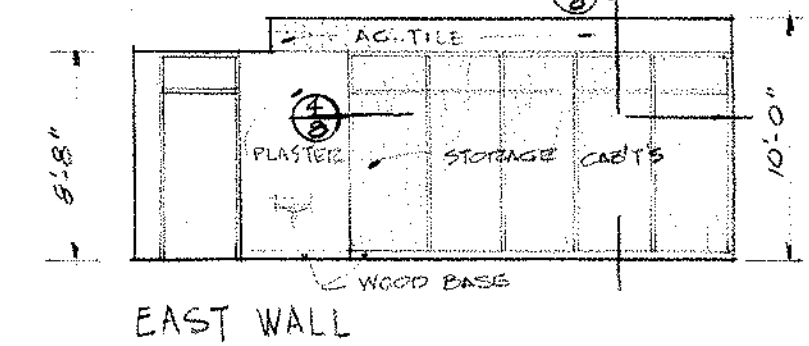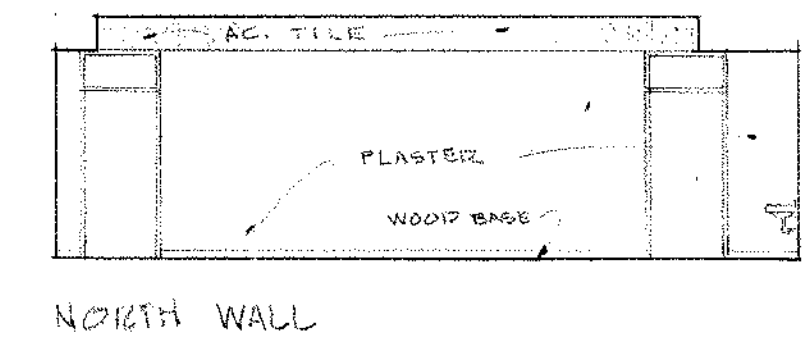

MUSIC CLASSROOM A-153

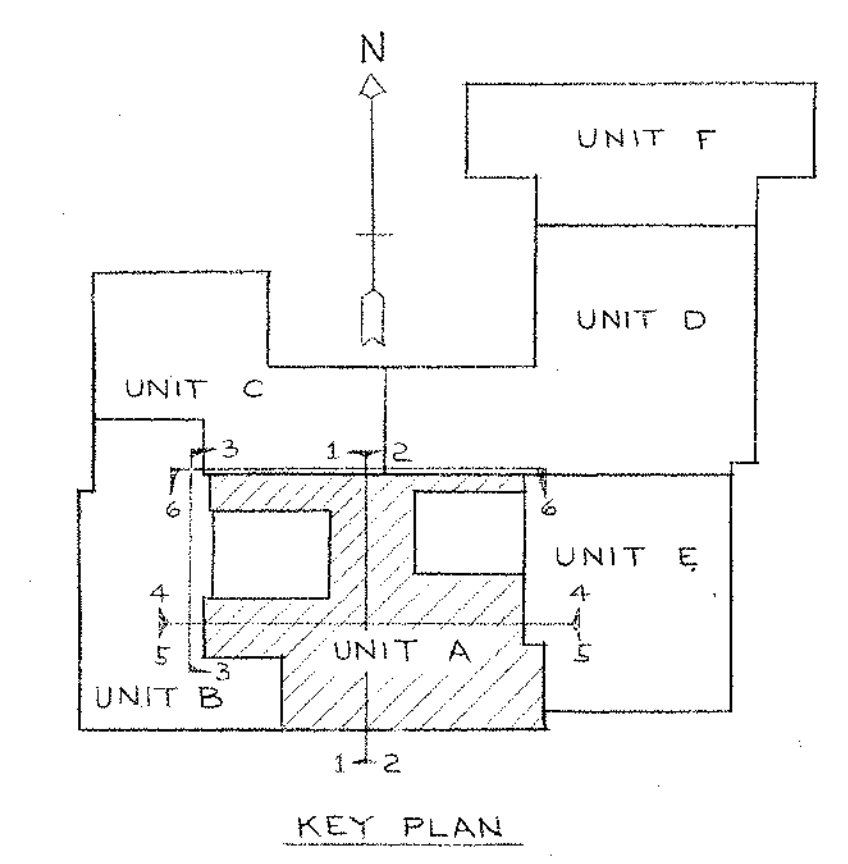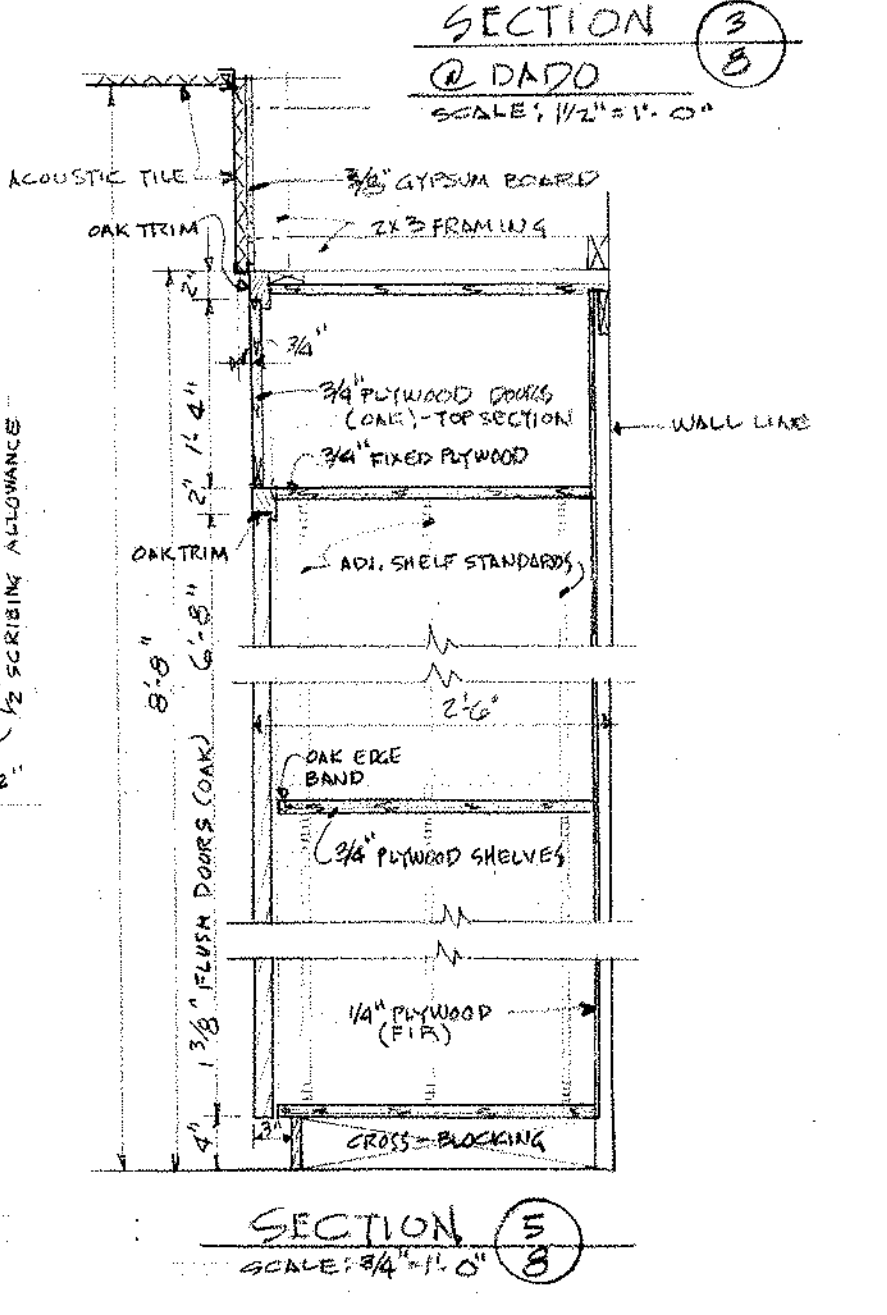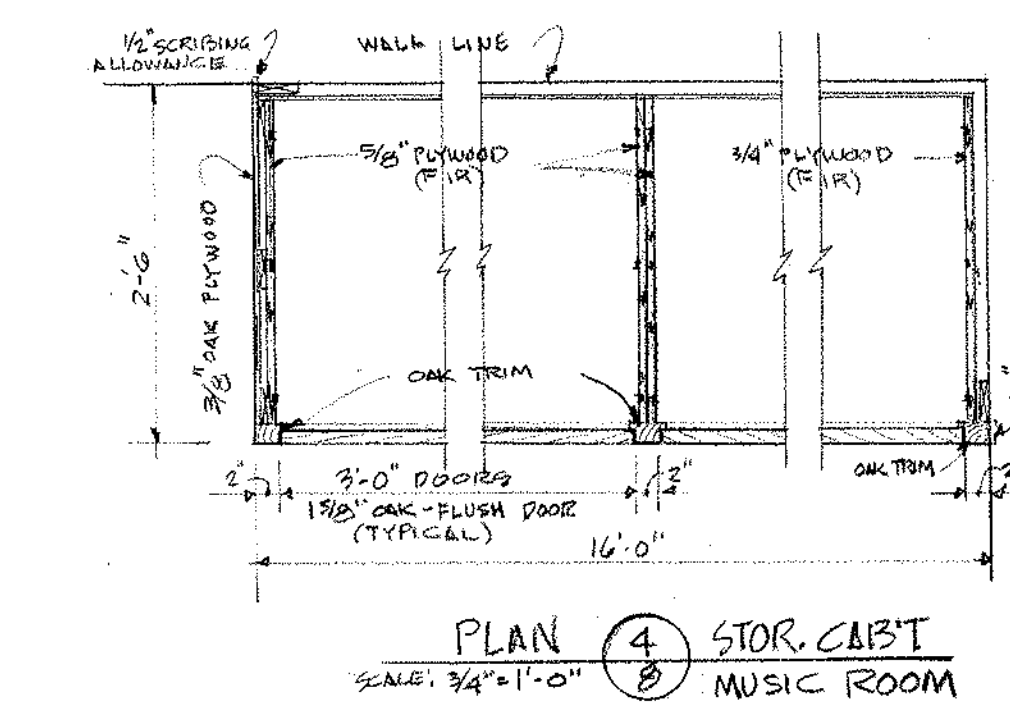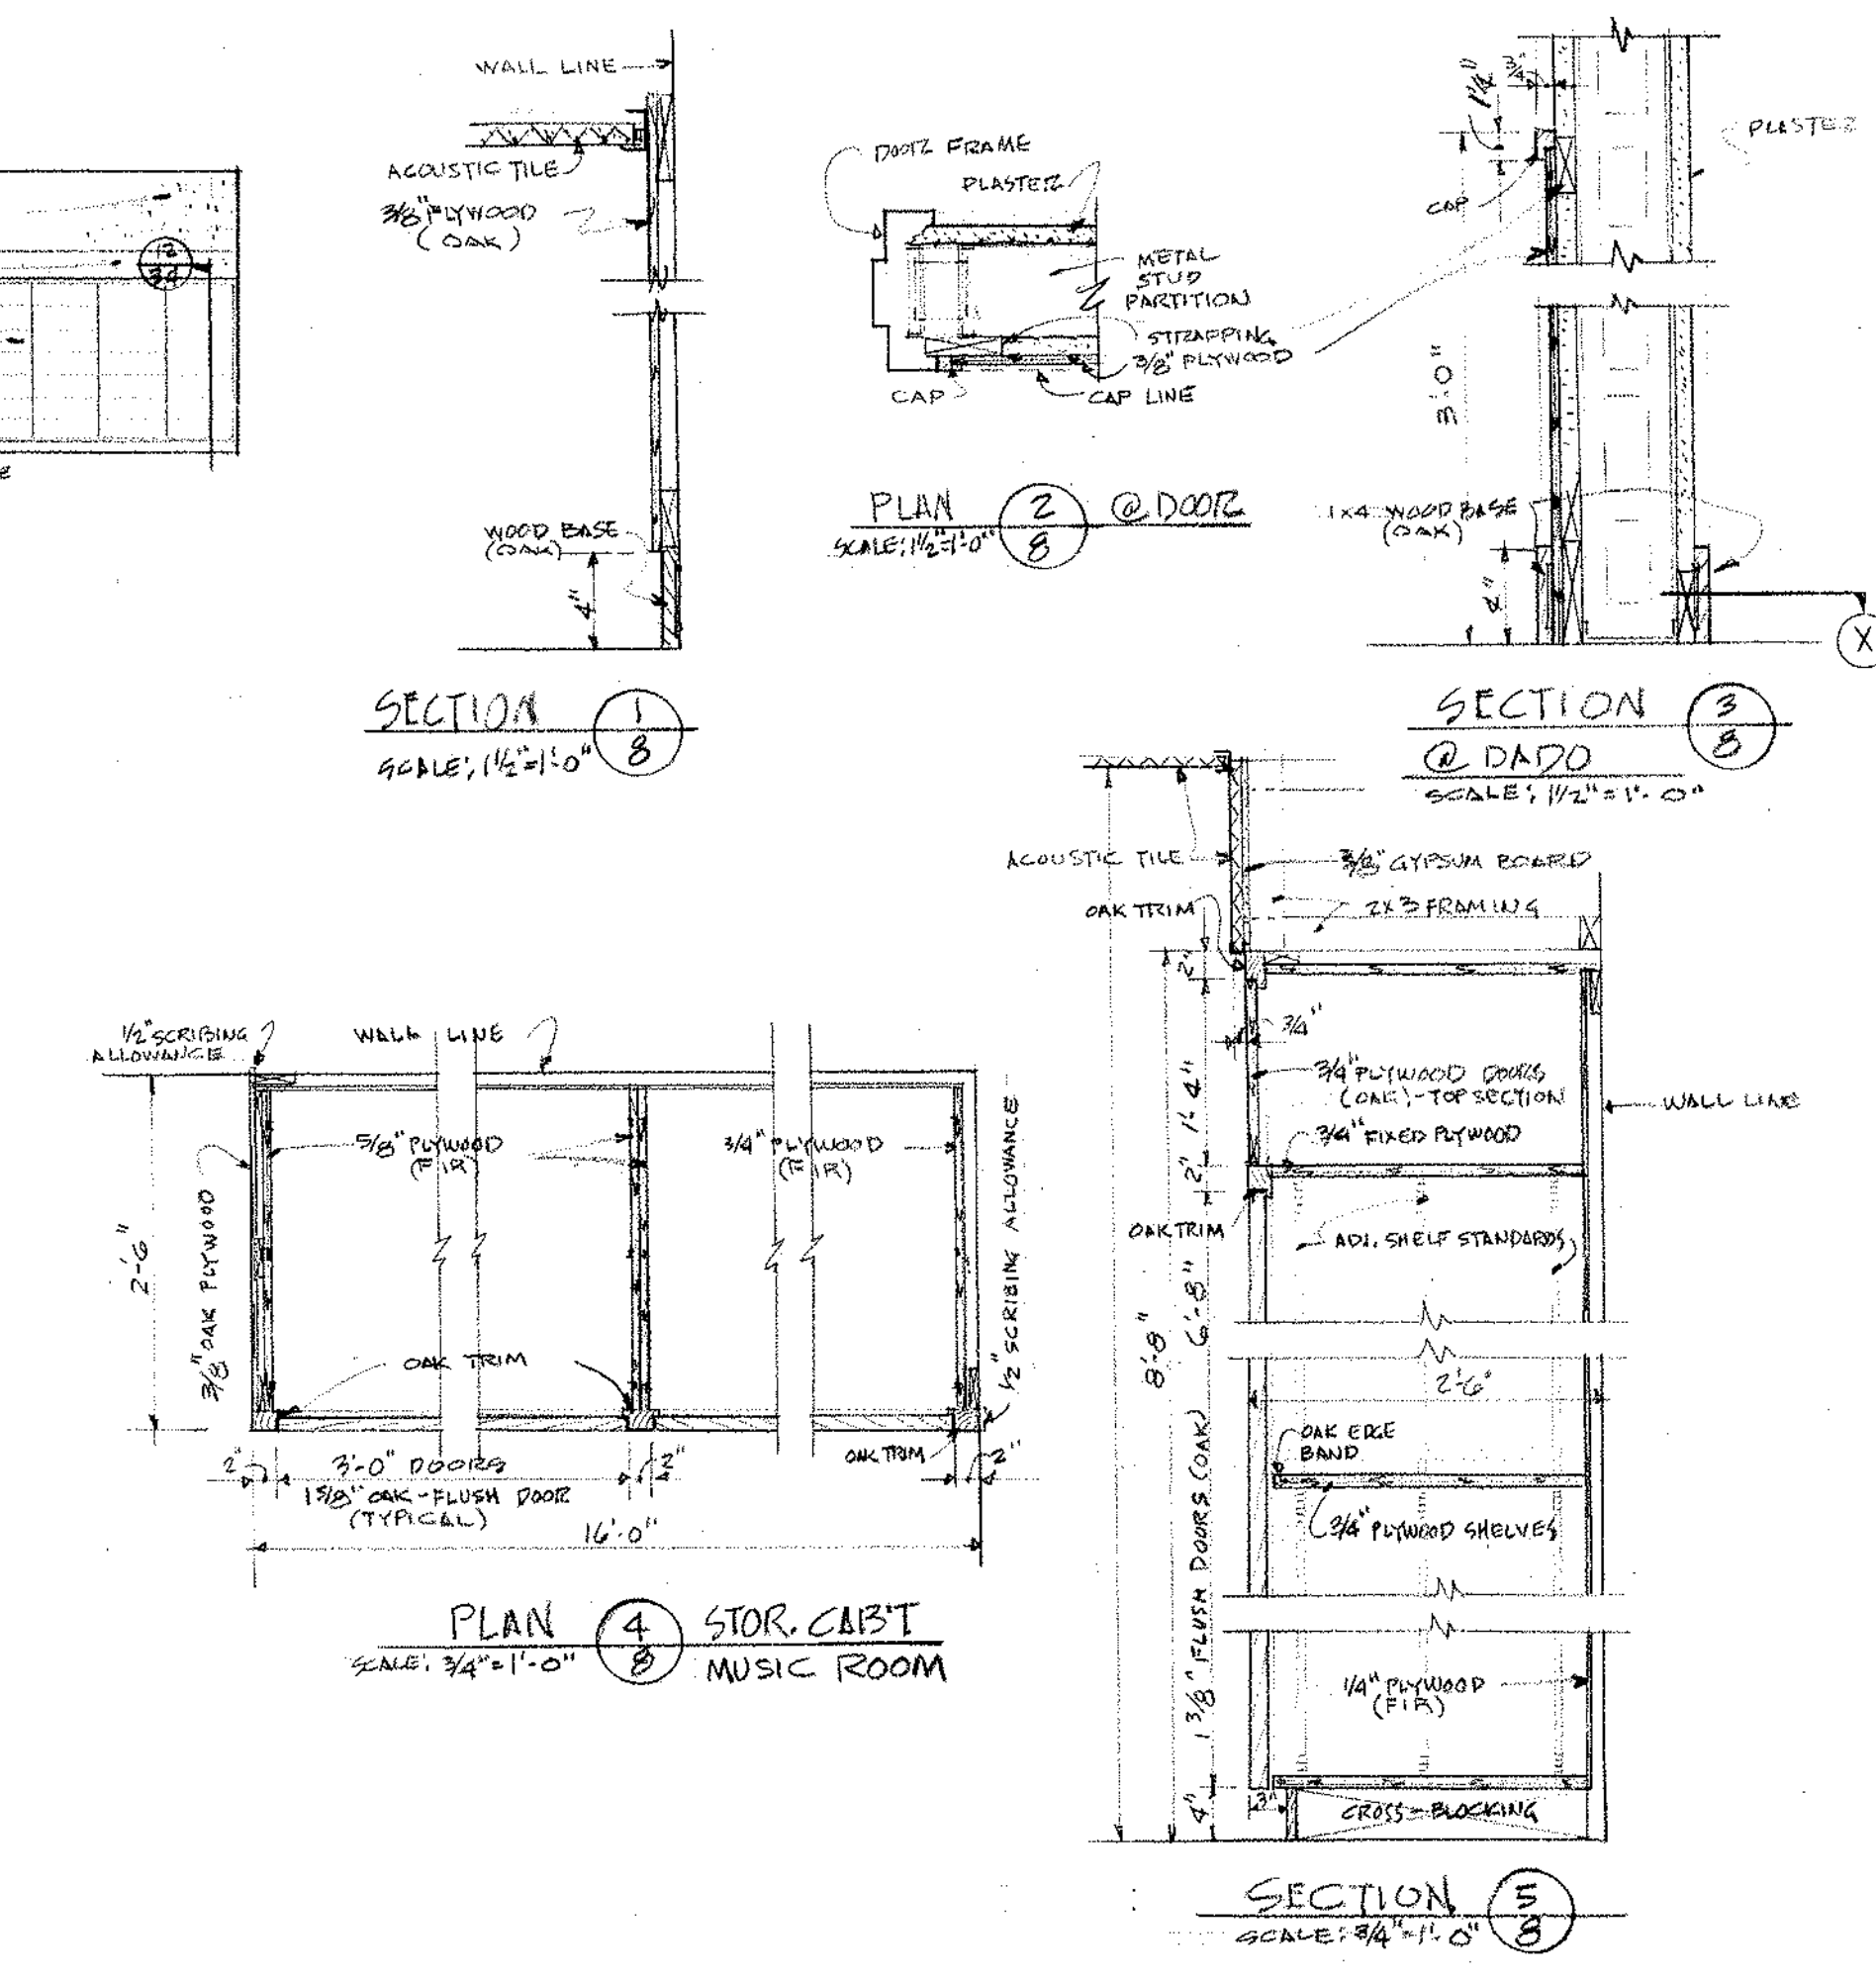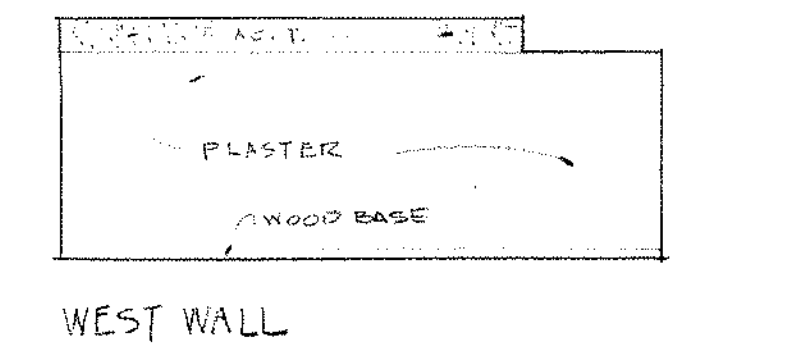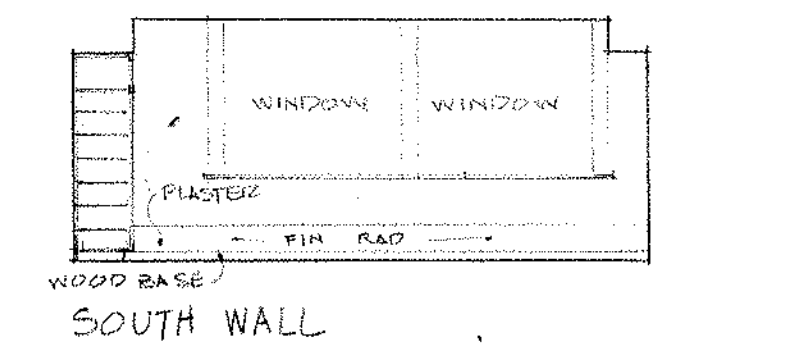

SCALE: 1/8" = 1'-0"

UNIT "A" CORRIDOR ELEVATIONS

NORTHEAST METROPOLITAN REGIONAL VOCATIONAL TECHNICAL SCHOOL
WAKEFIELD, MASSACHUSETTS







KORSLUND, LENORMAND & QUANN, INC.
architects — norwood, massachusetts

drawing no. **S**
job no. 66-027
revisions






drawn: **KLO**
checked: **KLO**
date: **NOV 24 1967**

ROOM FINISH SCHEDULE									
RM. NO.	NAME	FLOOR		BASE	DADO		WALL		REMARKS
		MAT'L	MAT'L		MAT'L	MAT'L	HT.	HT.	
B-101	DENTAL ASSISTANT	V.T.	R.B.		PLAST.	ACT.	8'-0"	8'-0"	
B-102	OPERATORY	V.T.	R.B.		PLAST.	ACT.	8'-0"	8'-0"	
B-103	WAITING RM.	V.T.	R.B.		PLAST.	ACT.	8'-0"	8'-0"	
B-104	X-RAY	V.T.	R.B.		PLAST.	ACT.	8'-0"	8'-0"	* LEAD LINED PLYWOOD SEE SPEC'S
B-105	DARK RM.	V.T.	R.B.		PLAST.	ACT.	8'-0"	8'-0"	
B-106	DENTAL STORAGE	V.T.	R.B.		PLAST.	ACT.	8'-0"	8'-0"	
B-107	MEDICAL ASSISTANT	V.T.	R.B.		PLAST.	ACT.	8'-0"	8'-0"	
B-107A	MEDICAL STORAGE	V.T.	R.B.		PLAST.	ACT.	8'-0"	8'-0"	
B-108	SCRUB	V.T.	R.B.		PLAST.	ACT.	8'-0"	8'-0"	
B-109									
B-110	OFFICE	V.T.	R.B.		PLAST.	ACT.	8'-0"	8'-0"	
B-111	PASSAGE	V.T.	R.B.		PLAST.	ACT.	8'-0"	8'-0"	
B-112	EXAM RM.	V.T.	R.B.		PLAST.	ACT.	8'-0"	8'-0"	
B-113	PRACTICAL NURSING	V.T.	R.B.		PLAST.	ACT.	12'-0"	12'-0"	
B-113A	WORK AREA	V.T.	R.B.		PLAST.	ACT.	8'-0"	8'-0"	
B-113B	STORAGE	V.T.	R.B.		PLAST.	ACT.	8'-0"	8'-0"	
B-113C	RELATED CLASSROOM	V.T.	R.B.		PLAST.	ACT.	12'-0"	12'-0"	
B-114									
B-115									
B-116	CORRIDOR	TERR.	TERR.		* ACT.	8'-0"	8'-0"	8'-0"	* SEE CORR. ELEV. DWG. #10
B-117	GIRLS LOUNGE	V.T.	R.B.		BLOCK	ACT.	8'-0"	8'-0"	
B-118	TOILET	CER.T.	CER.T.		CER.T.	ACT.	8'-0"	8'-0"	
B-119	TOILET	CER.T.	CER.T.		CER.T.	ACT.	8'-0"	8'-0"	
B-120	OFFICE	CER.T.	CER.T.		CER.T.	ACT.	8'-0"	8'-0"	
B-121	GIRLS SHOWER & LOCKER RM.	CER.T.	CER.T.		CER.T.	ACT.	8'-0"	8'-0"	
B-122	TOILET	CER.T.	CER.T.		CER.T.	ACT.	8'-0"	8'-0"	
B-123	JANITOR'S CLOSET	CONC.	CONC.		CONC.	ACT.	8'-0"	8'-0"	
B-124									
B-125	STORAGE	CONC.	CONC.		CONC.	ACT.	8'-0"	8'-0"	
B-126									
B-127									
B-128	GYMNASIUM	WD.	R.B.L.		* SHOWN	10'-0"	8'-0"	8'-0"	* SEE ELEV. DWG. #12
B-129	CORRIDOR	TERR.	TERR.		* ACT.	10'-0"	8'-0"	8'-0"	* SEE CORR. ELEV. DWG. #10
B-130	CORRIDOR	TERR.	TERR.		* ACT.	10'-0"	8'-0"	8'-0"	* SEE CORR. ELEV. DWG. #10
B-131	CORRIDOR	TERR.	TERR.		* ACT.	10'-0"	8'-0"	8'-0"	* SEE CORR. ELEV. DWG. #10
B-132	BOYS LOCKER RM.	CER.T.	CER.T.		CER.T.	ACT.	8'-0"	8'-0"	
B-133	VESTIBULE	CER.T.	CER.T.		CER.T.	ACT.	8'-0"	8'-0"	
B-134	VESTIBULE	CER.T.	CER.T.		CER.T.	ACT.	8'-0"	8'-0"	
B-135	SHOWER	CER.T.	CER.T.		CER.T.	ACT.	8'-0"	8'-0"	
B-136	DRYING	CER.T.	CER.T.		CER.T.	ACT.	8'-0"	8'-0"	
B-137	PASSAGE	CER.T.	CER.T.		CER.T.	ACT.	8'-0"	8'-0"	
B-138	TOWEL STORAGE	CONC.	CONC.		CONC.	ACT.	8'-0"	8'-0"	
B-139	SHOWER	CER.T.	CER.T.		CER.T.	ACT.	8'-0"	8'-0"	
B-140	SHOWER	CER.T.	CER.T.		CER.T.	ACT.	8'-0"	8'-0"	
B-141	DRYING	CER.T.	CER.T.		CER.T.	ACT.	8'-0"	8'-0"	
B-142	TOILET	CER.T.	CER.T.		CER.T.	ACT.	8'-0"	8'-0"	
B-143	CLOSET	CONC.	CONC.		CONC.	ACT.	8'-0"	8'-0"	
B-144	OFFICE	CER.T.	CER.T.		CER.T.	ACT.	8'-0"	8'-0"	
B-145	VESTIBULE	CER.T.	CER.T.		CER.T.	ACT.	8'-0"	8'-0"	
B-146	EQUIPMENT STORAGE	CONC.	CONC.		CONC.	ACT.	8'-0"	8'-0"	
B-147	TOILET	CER.T.	CER.T.		CER.T.	ACT.	8'-0"	8'-0"	
B-148	UNIFORM STORAGE	CONC.	CONC.		CONC.	ACT.	8'-0"	8'-0"	
B-149	EQUIPMENT STORAGE	CONC.	CONC.		CONC.	ACT.	8'-0"	8'-0"	
B-150	VESTIBULE	CER.T.	CER.T.		CER.T.	ACT.	8'-0"	8'-0"	
B-151	TRAINING RM.	MAST.	MAST.		MAST.	ACT.	8'-0"	8'-0"	
B-152	PASSAGE	CER.T.	CER.T.		CER.T.	ACT.	8'-0"	8'-0"	
B-153	JANITOR'S CLOSET	CER.T.	CER.T.		CER.T.	ACT.	8'-0"	8'-0"	
B-154	TOWEL STORAGE	CONC.	CONC.		CONC.	ACT.	8'-0"	8'-0"	
B-155	TEAM AREA	CER.T.	CER.T.		CER.T.	ACT.	8'-0"	8'-0"	
B-156	COACH	CER.T.	CER.T.		CER.T.	ACT.	8'-0"	8'-0"	
B-157	CLOSET	CONC.	CONC.		CONC.	ACT.	8'-0"	8'-0"	
B-158	TOILET	CER.T.	CER.T.		CER.T.	ACT.	8'-0"	8'-0"	
B-159	VESTIBULE	CONC.	CONC.		CONC.	ACT.	8'-0"	8'-0"	
B-160	UNIFORM DRYING	CONC.	CONC.		CONC.	ACT.	8'-0"	8'-0"	
B-161	TELEPHONE	TERR.	TERR.		BRICK	ACT.	8'-0"	8'-0"	

NOTE: PUMICE BLC. NOT REQ'D. BEHIND DADO'S

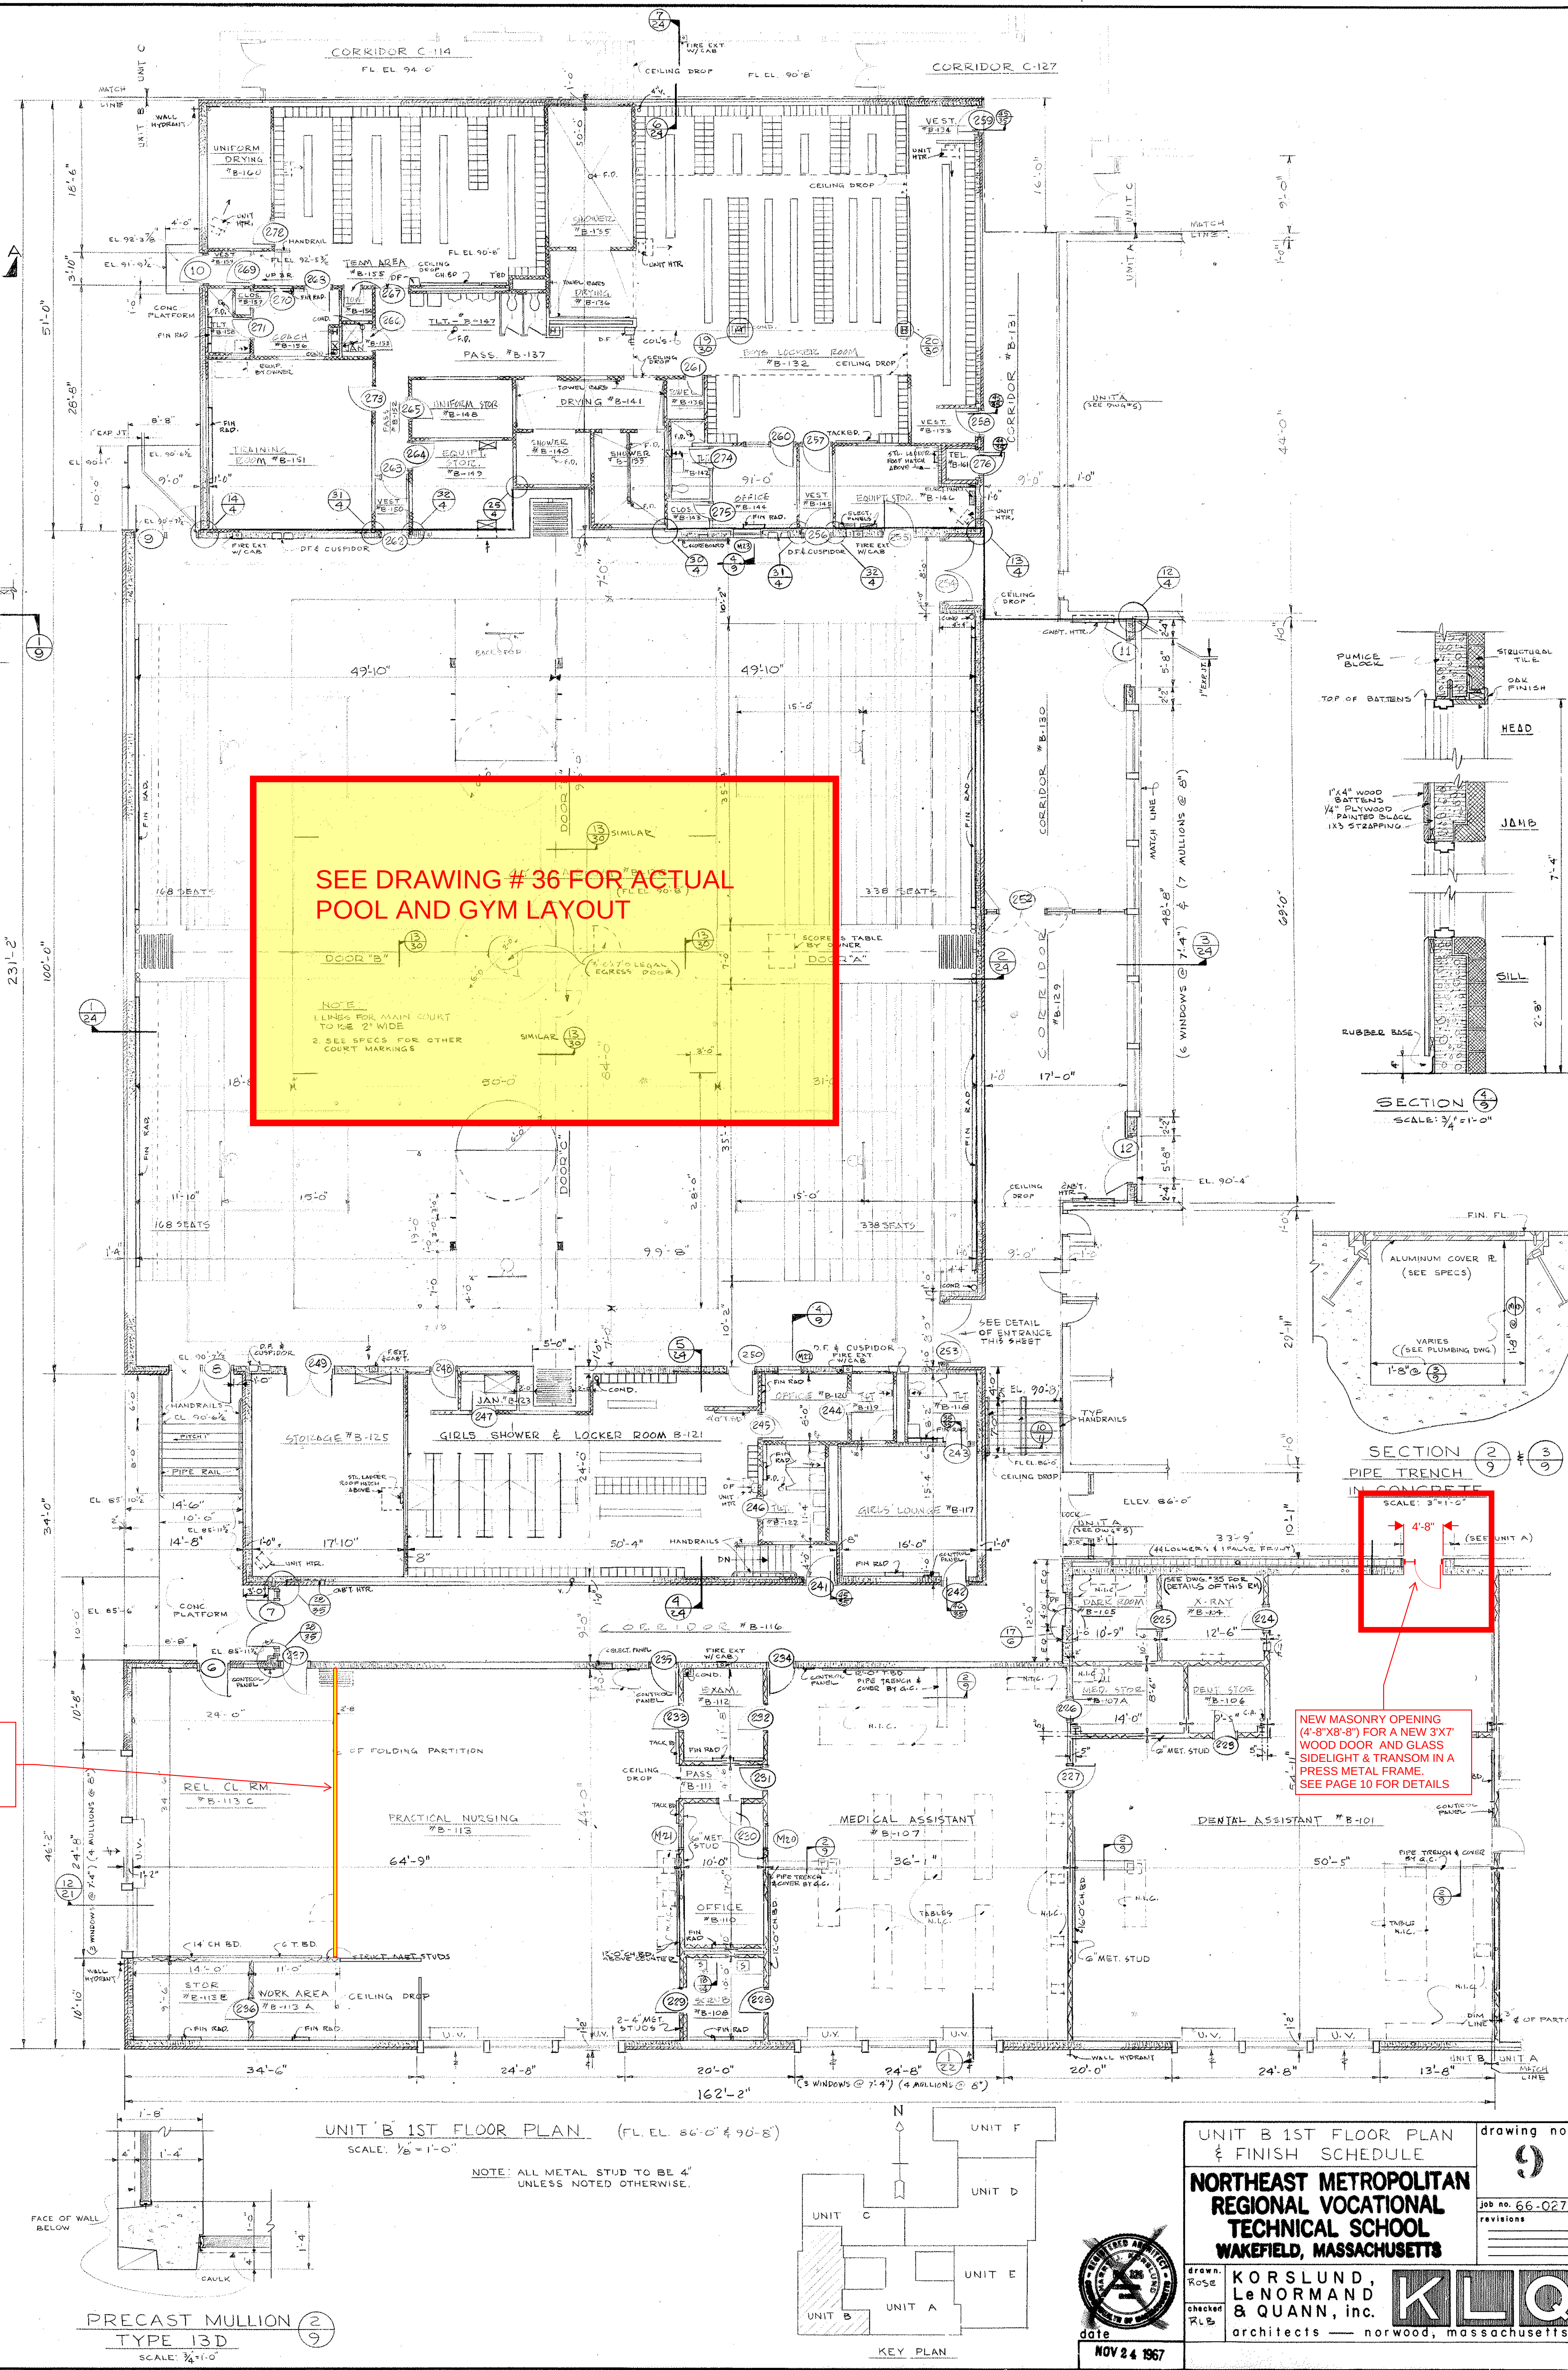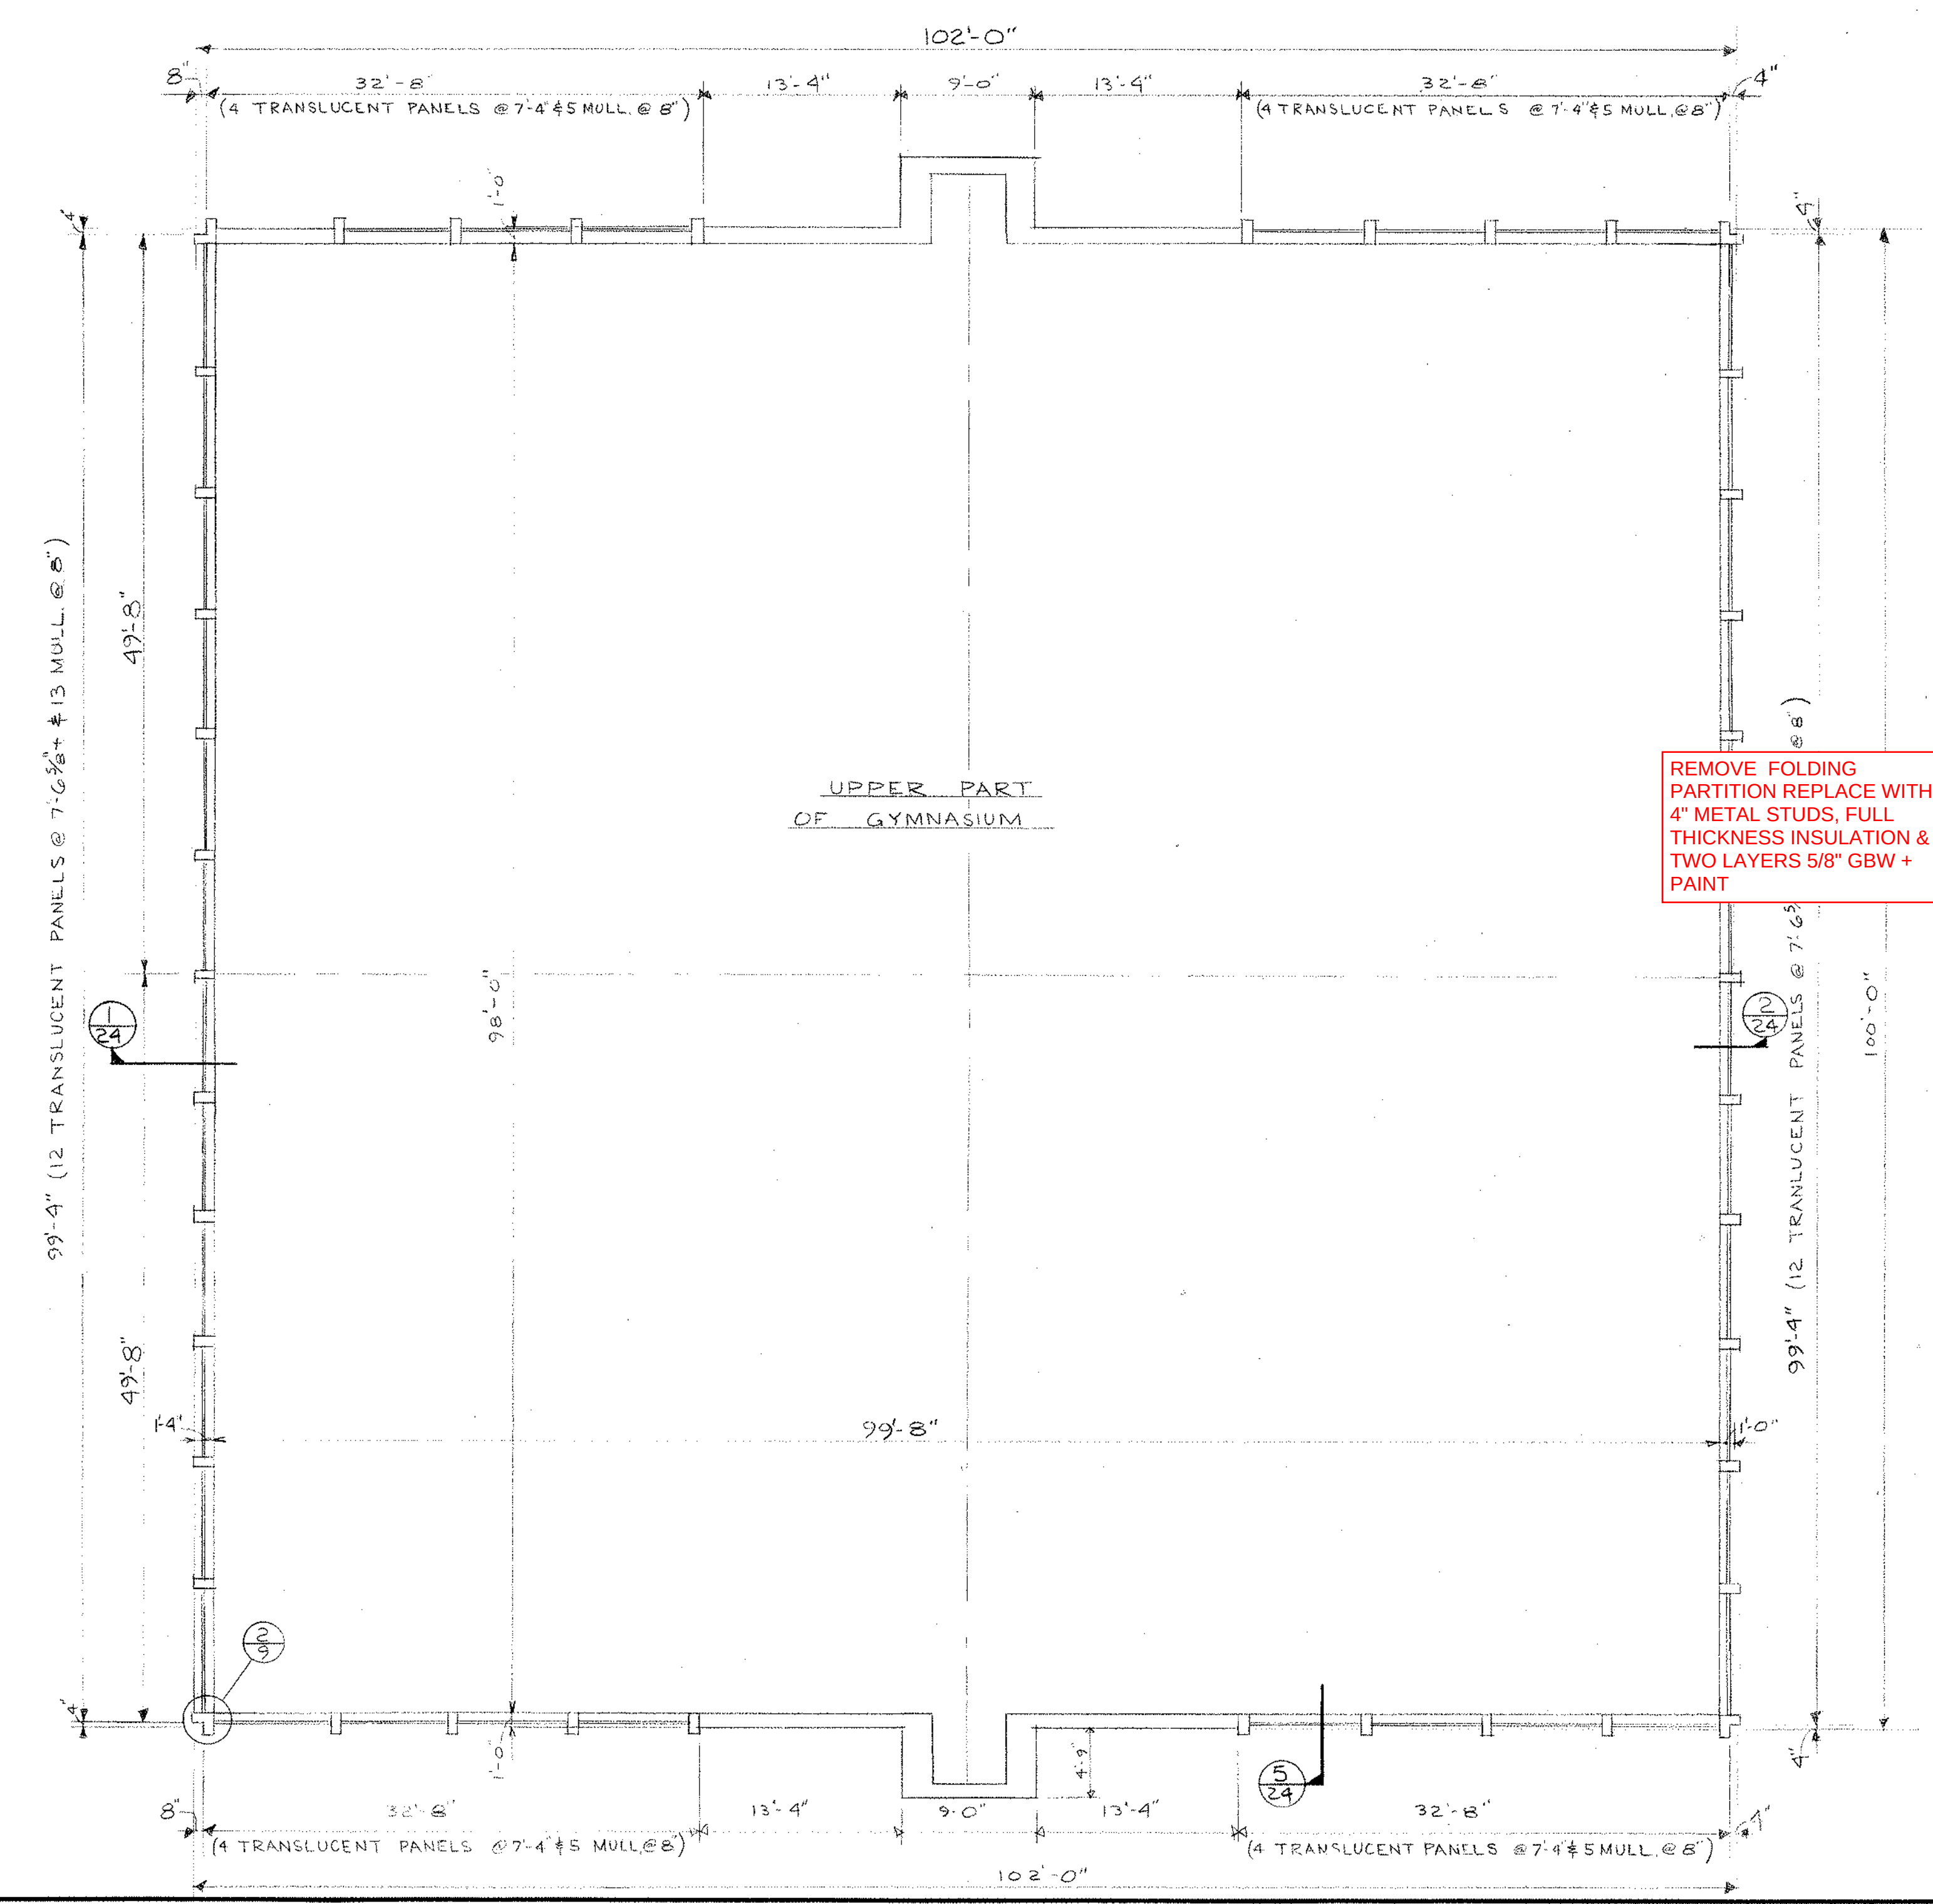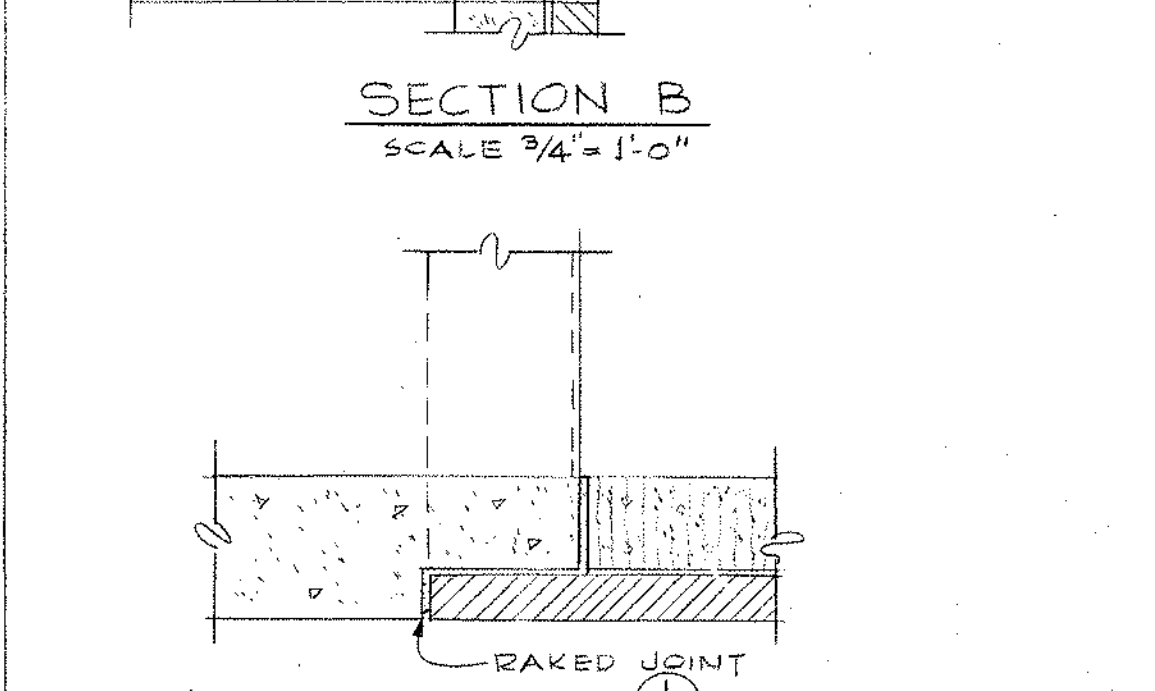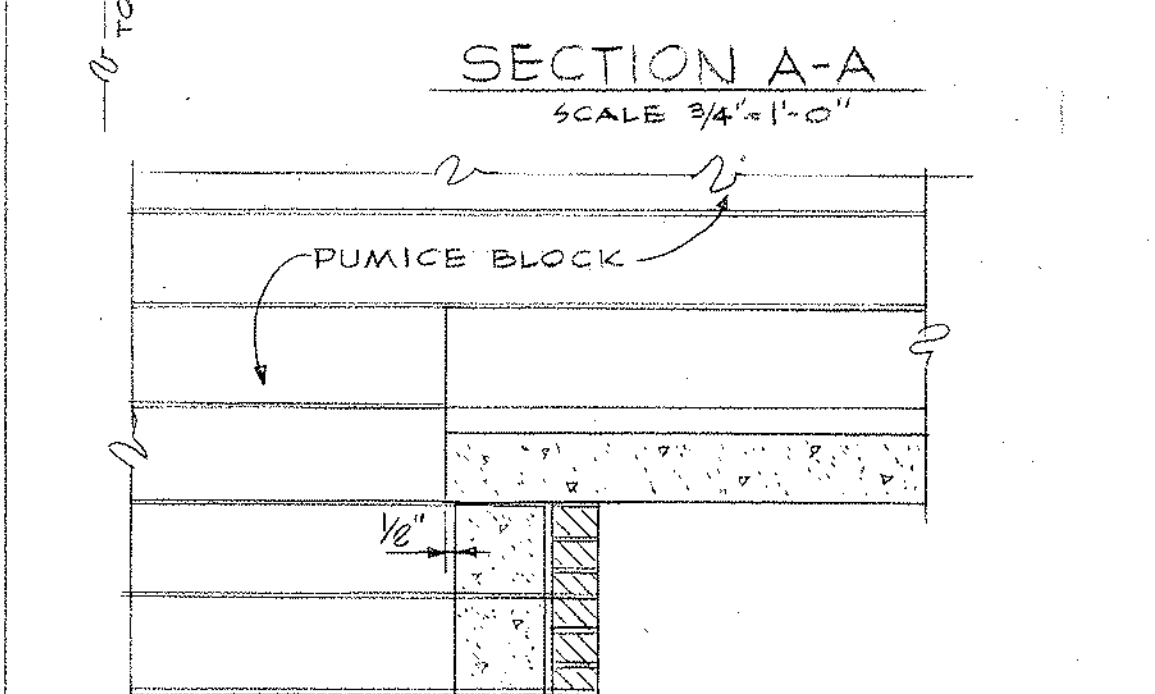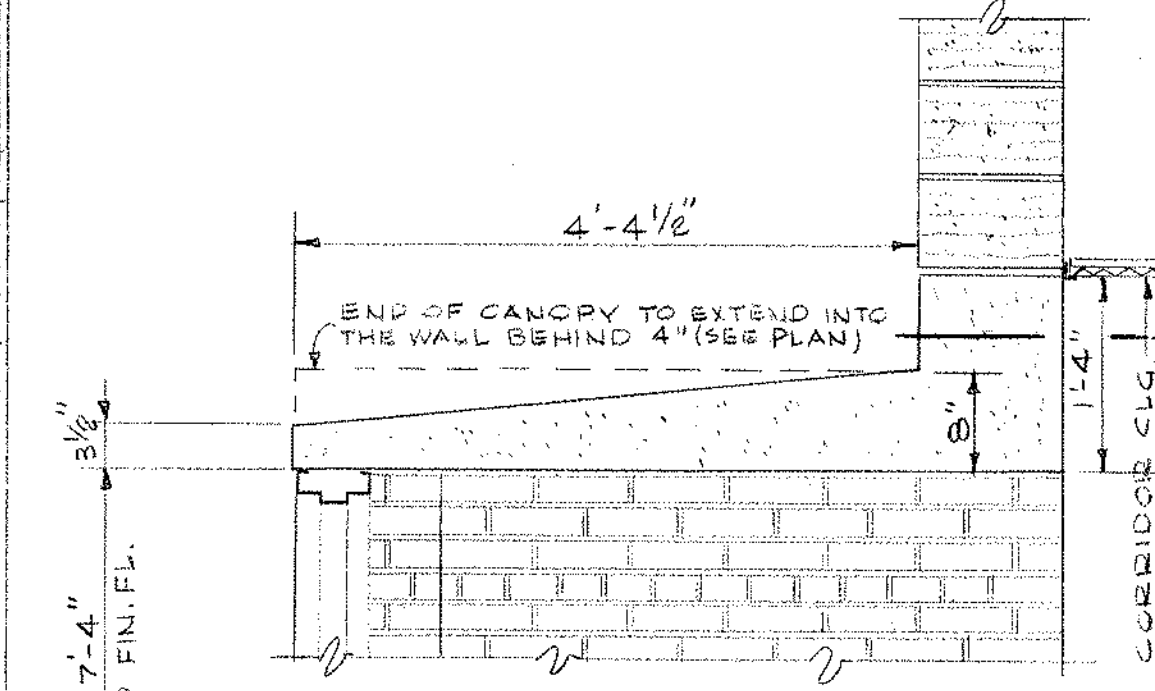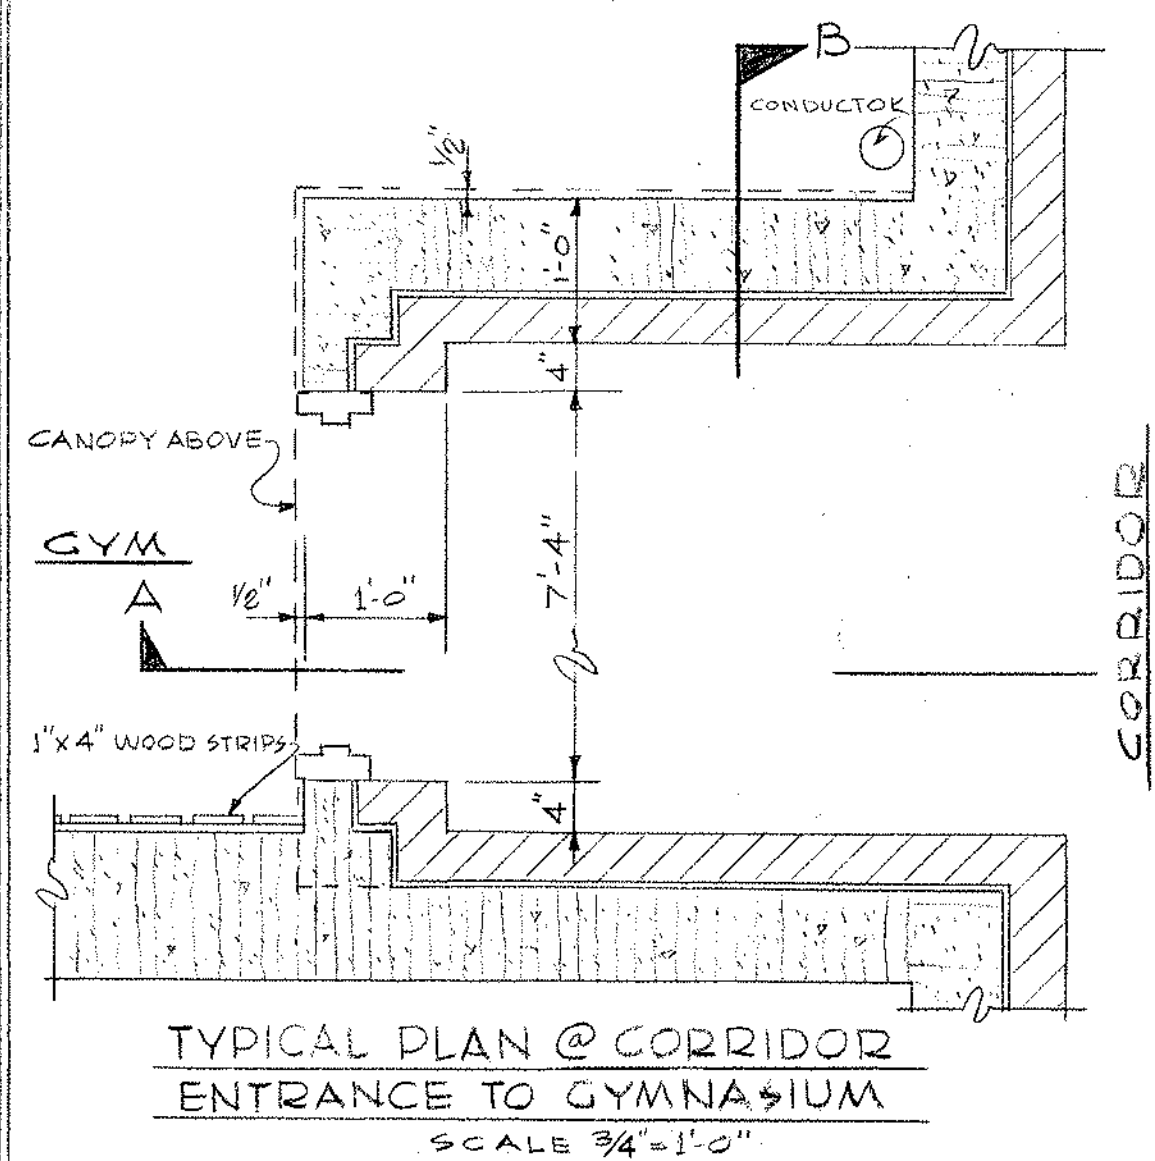

SEE DRAWING #36 FOR ACTUAL POOL AND GYM LAYOUT

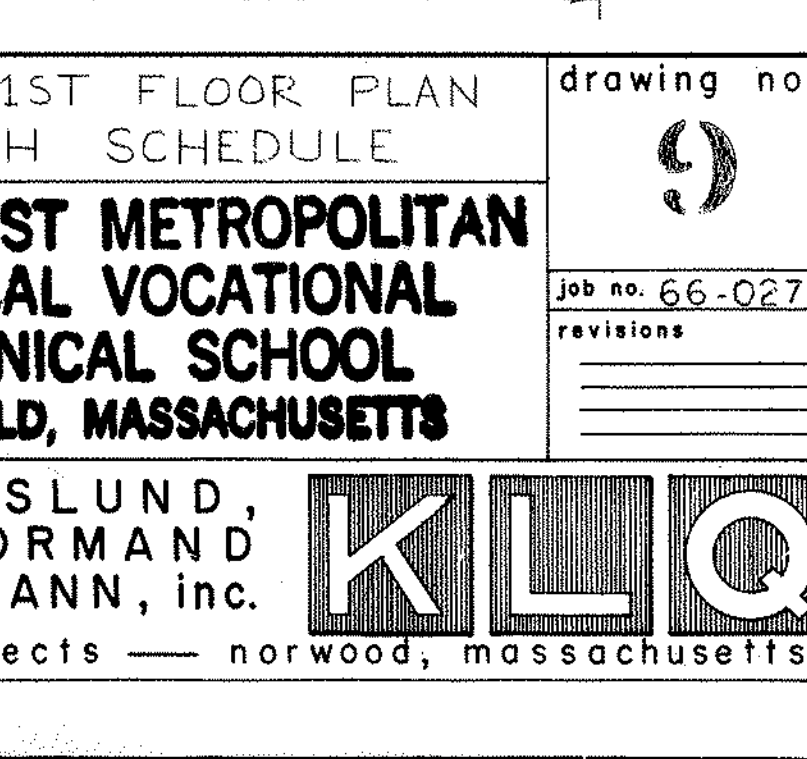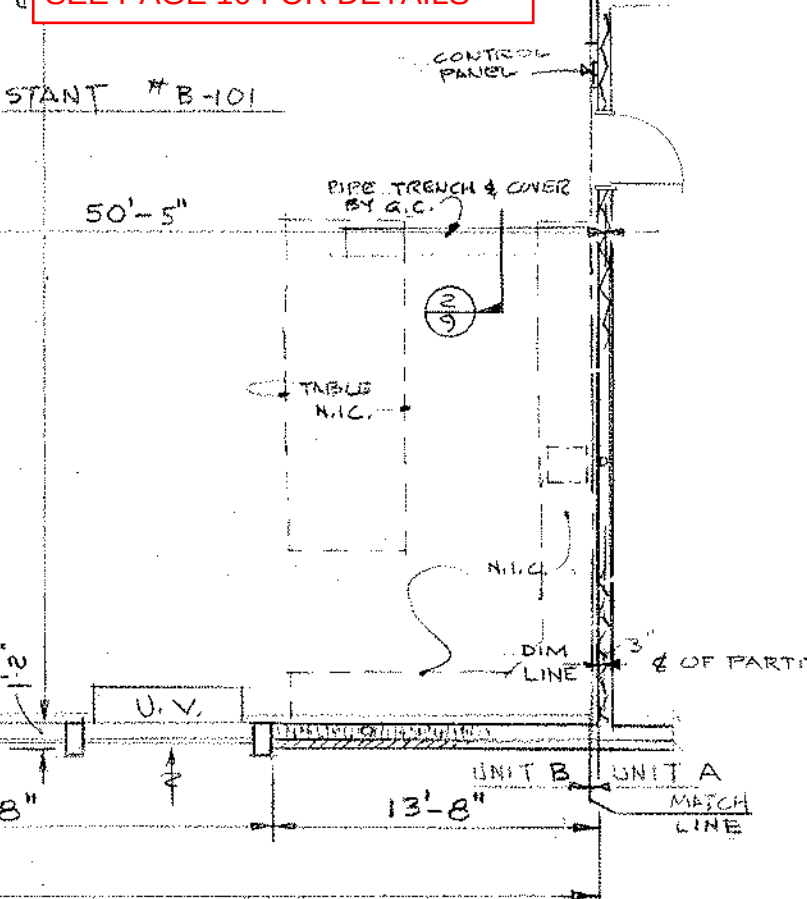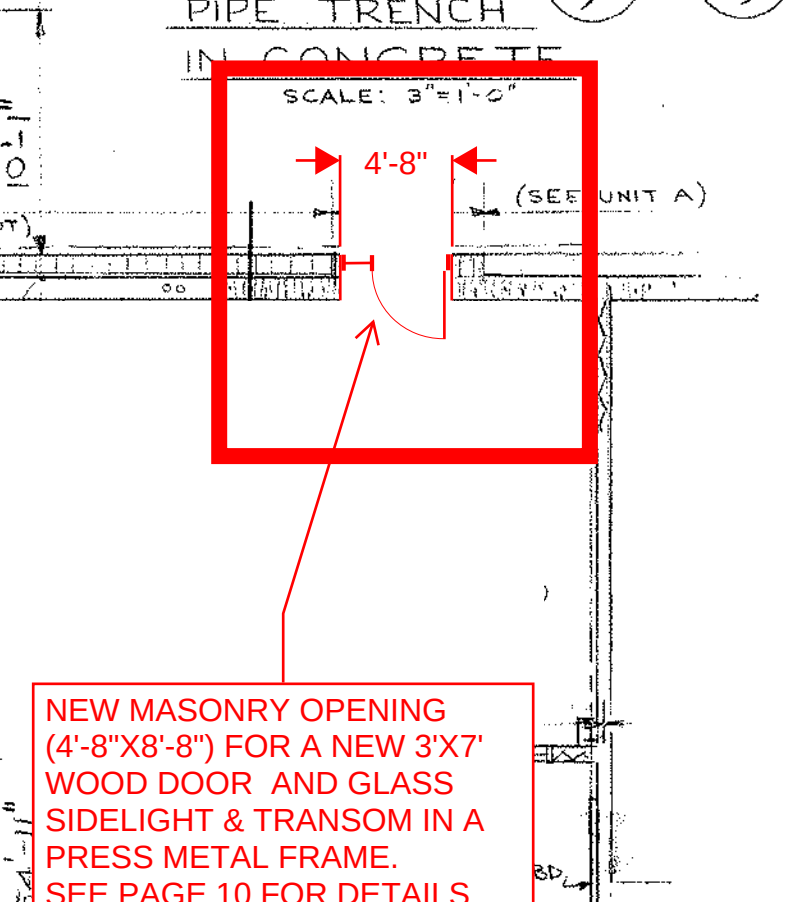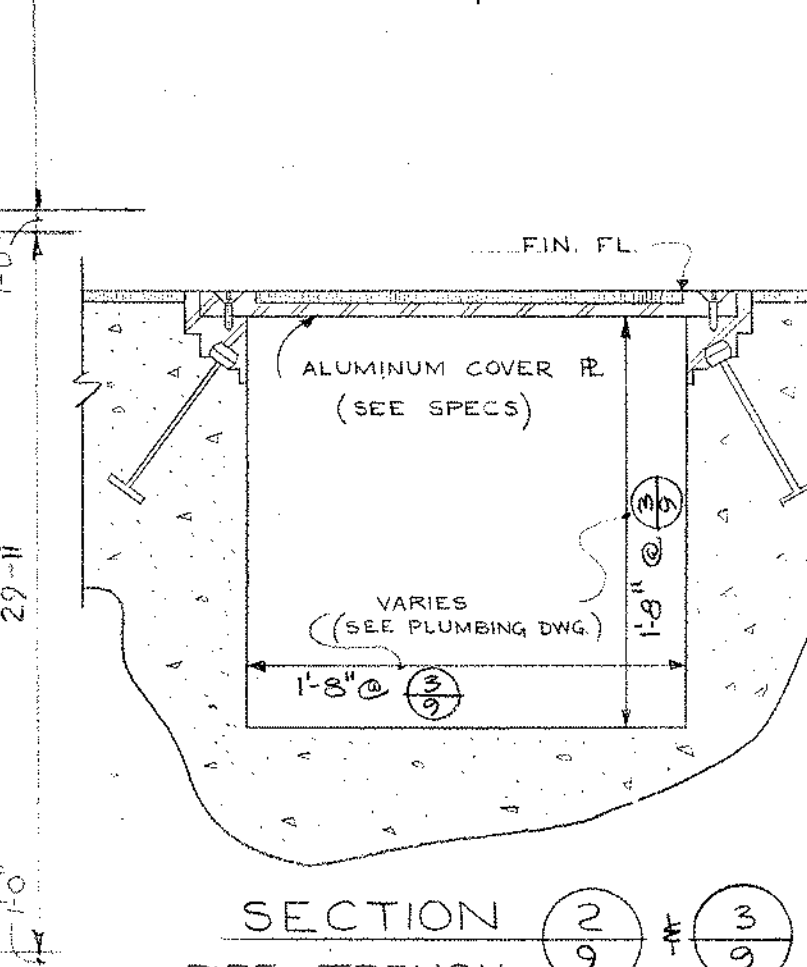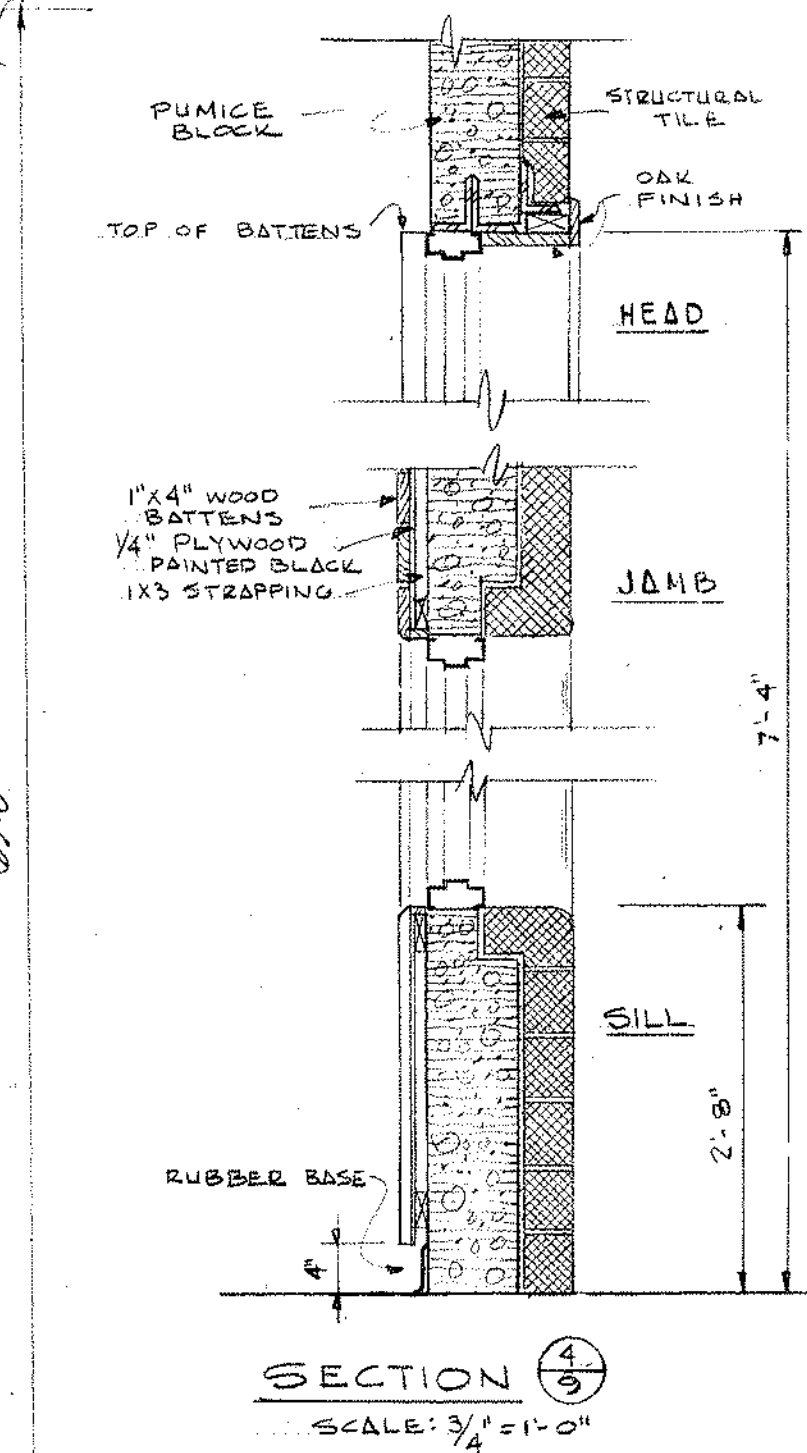

UNIT B 1ST FLOOR PLAN & FINISH SCHEDULE

NORTHEAST METROPOLITAN REGIONAL VOCATIONAL TECHNICAL SCHOOL

WAKEFIELD, MASSACHUSETTS

KORSLUND, LeNORMAND & QUANN, inc.


architects — norwood, massachusetts

drawing no. 9

job no. 66-027

revisions

NOV 24 1967

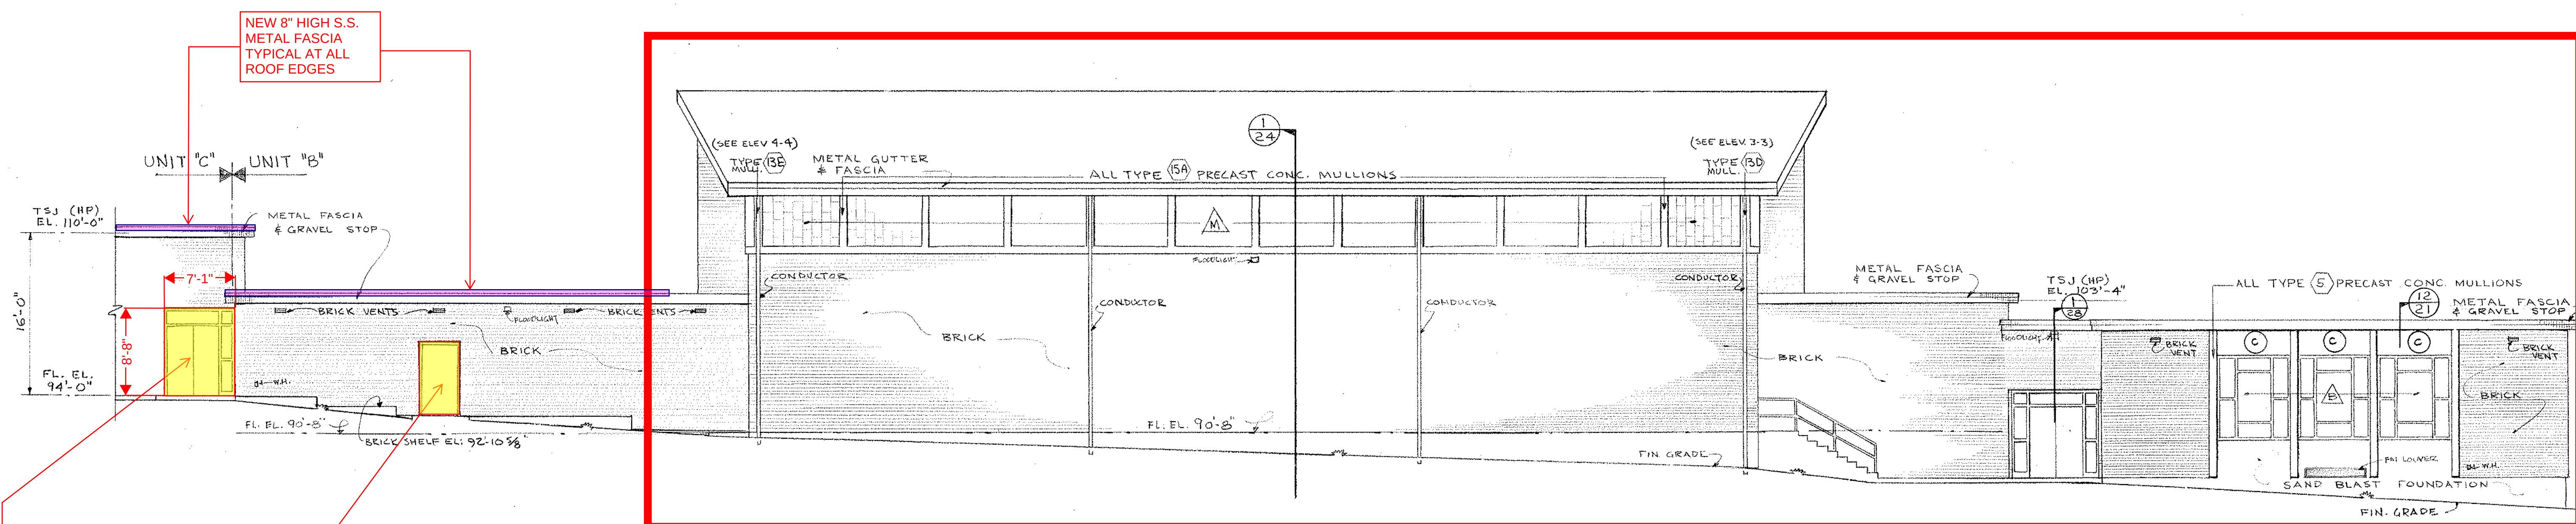


ELEVATION 1-1

THERMALLY BROKEN STOREFRONT SYSTEM AND PAIR OF 3'X7' INSULATED ALUMINUM GLASS DOORS AND GLASS TRANSOM



REPLACE ALL EXTERIOR DOORS WITH PAINTED INSULATED METAL DOORS AND FRAMES TYPICAL ALL

SEE SHEET #23 OR #37 OF ARCHITECTURAL DRAWINGS

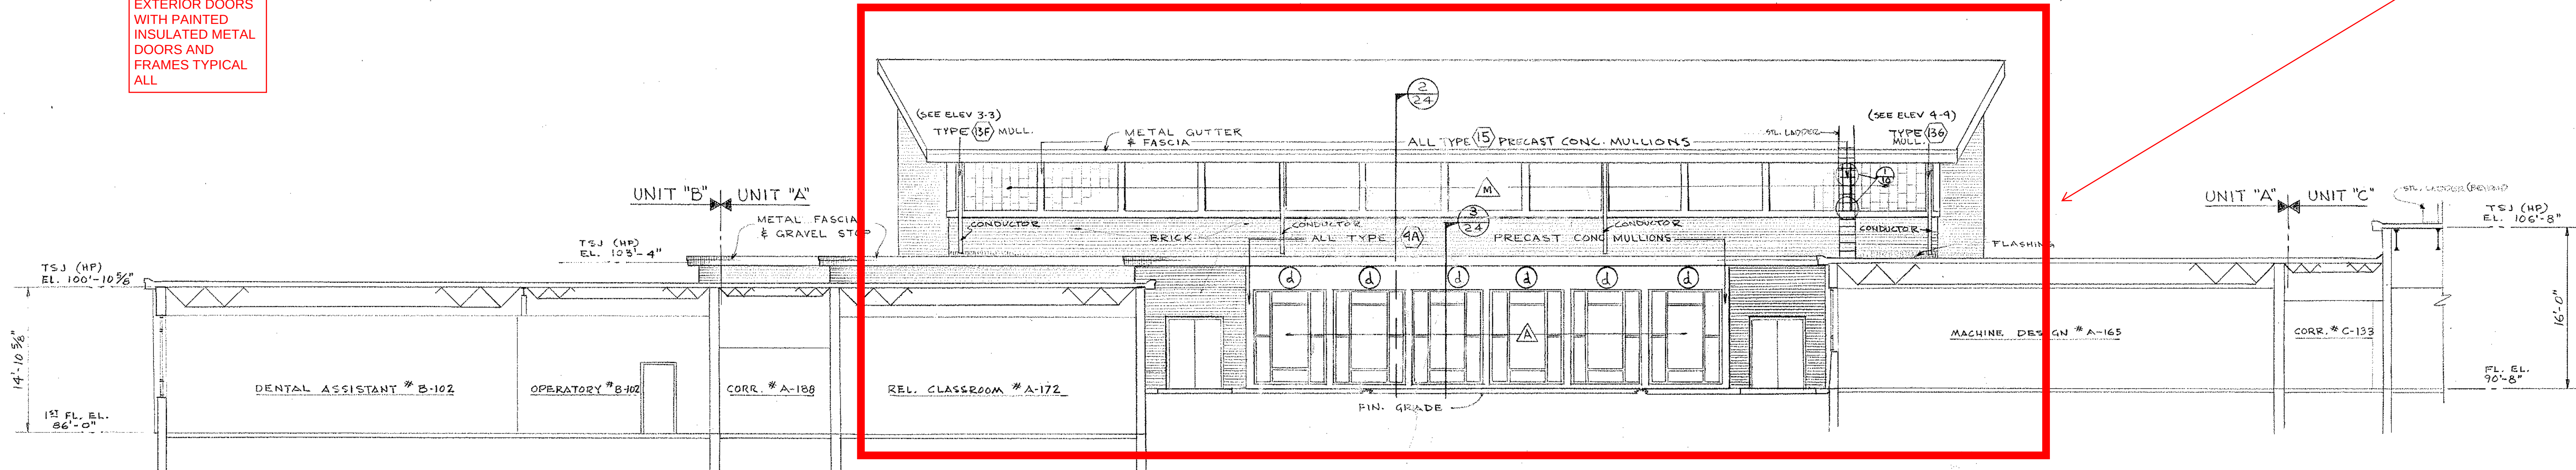


ELEVATION 2-2

SEE SHEET #23 OR #37 ARCHITECTURAL DRAWING

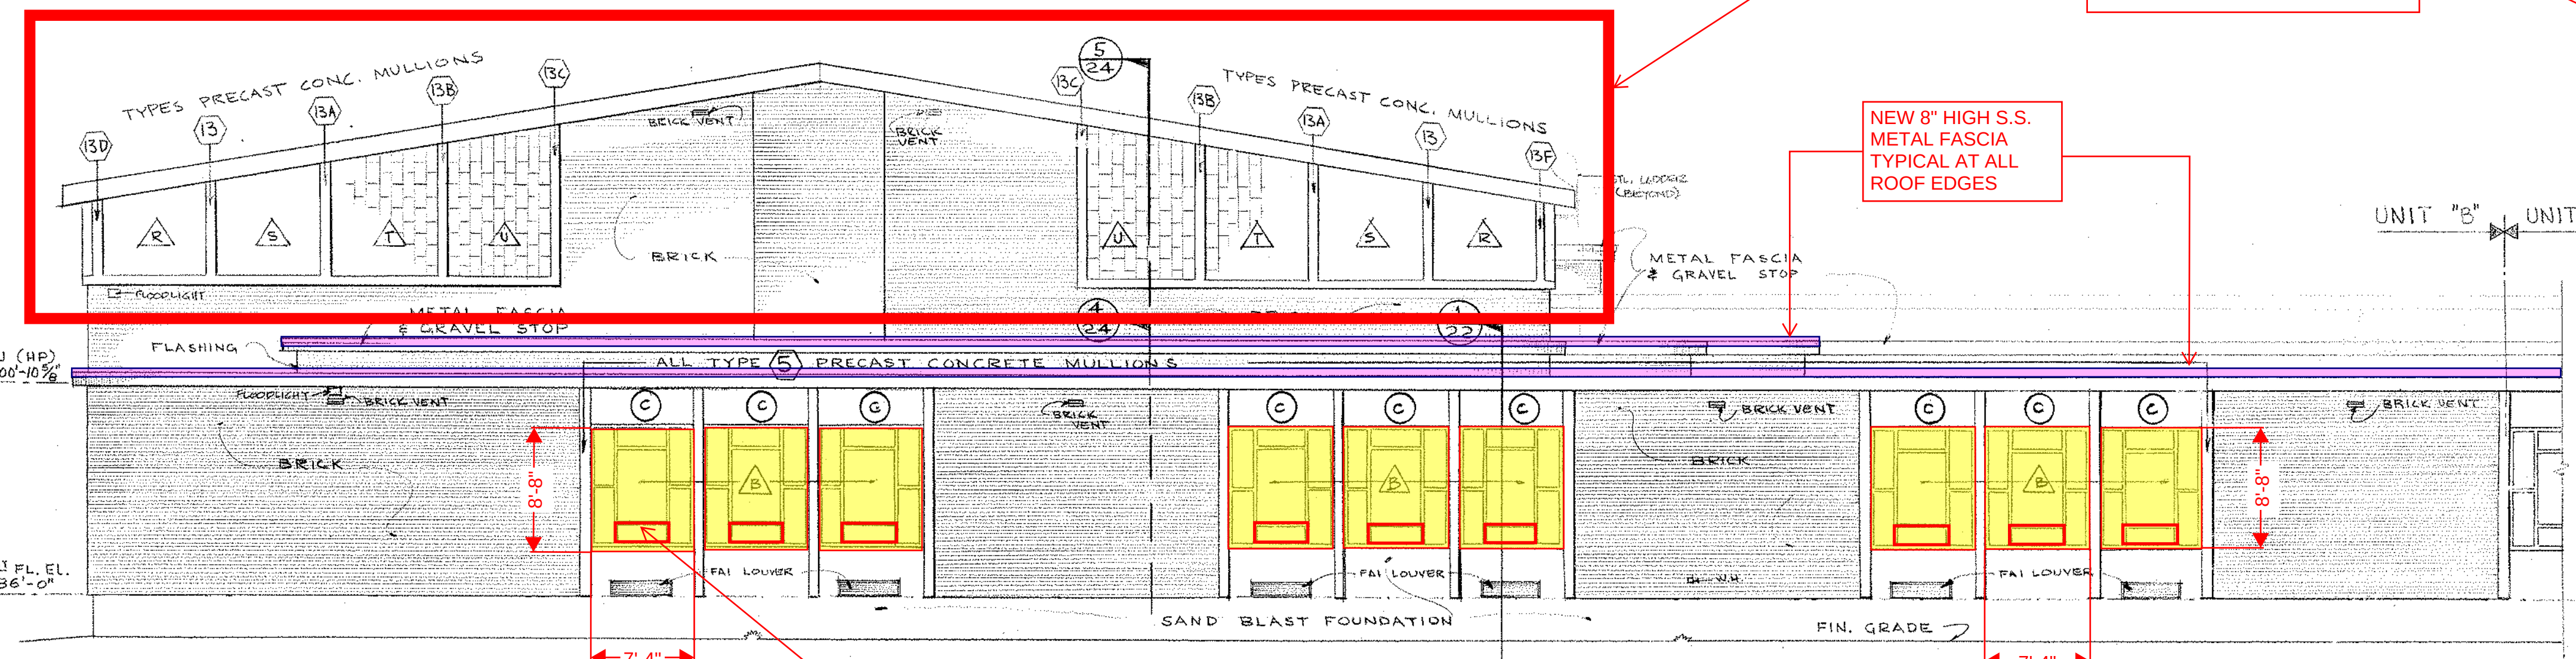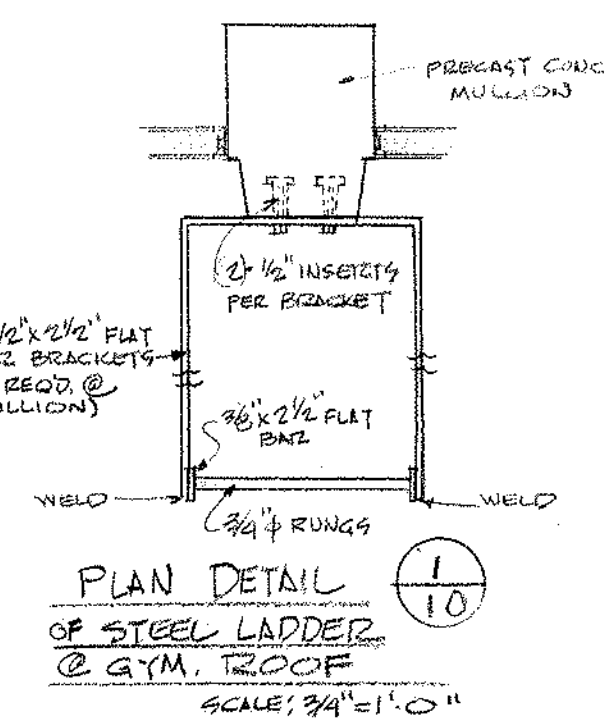


ELEVATION 3-3


THERMALLY BROKEN STOREFRONT WITH A 2'X4' OPERABLE WINDOW

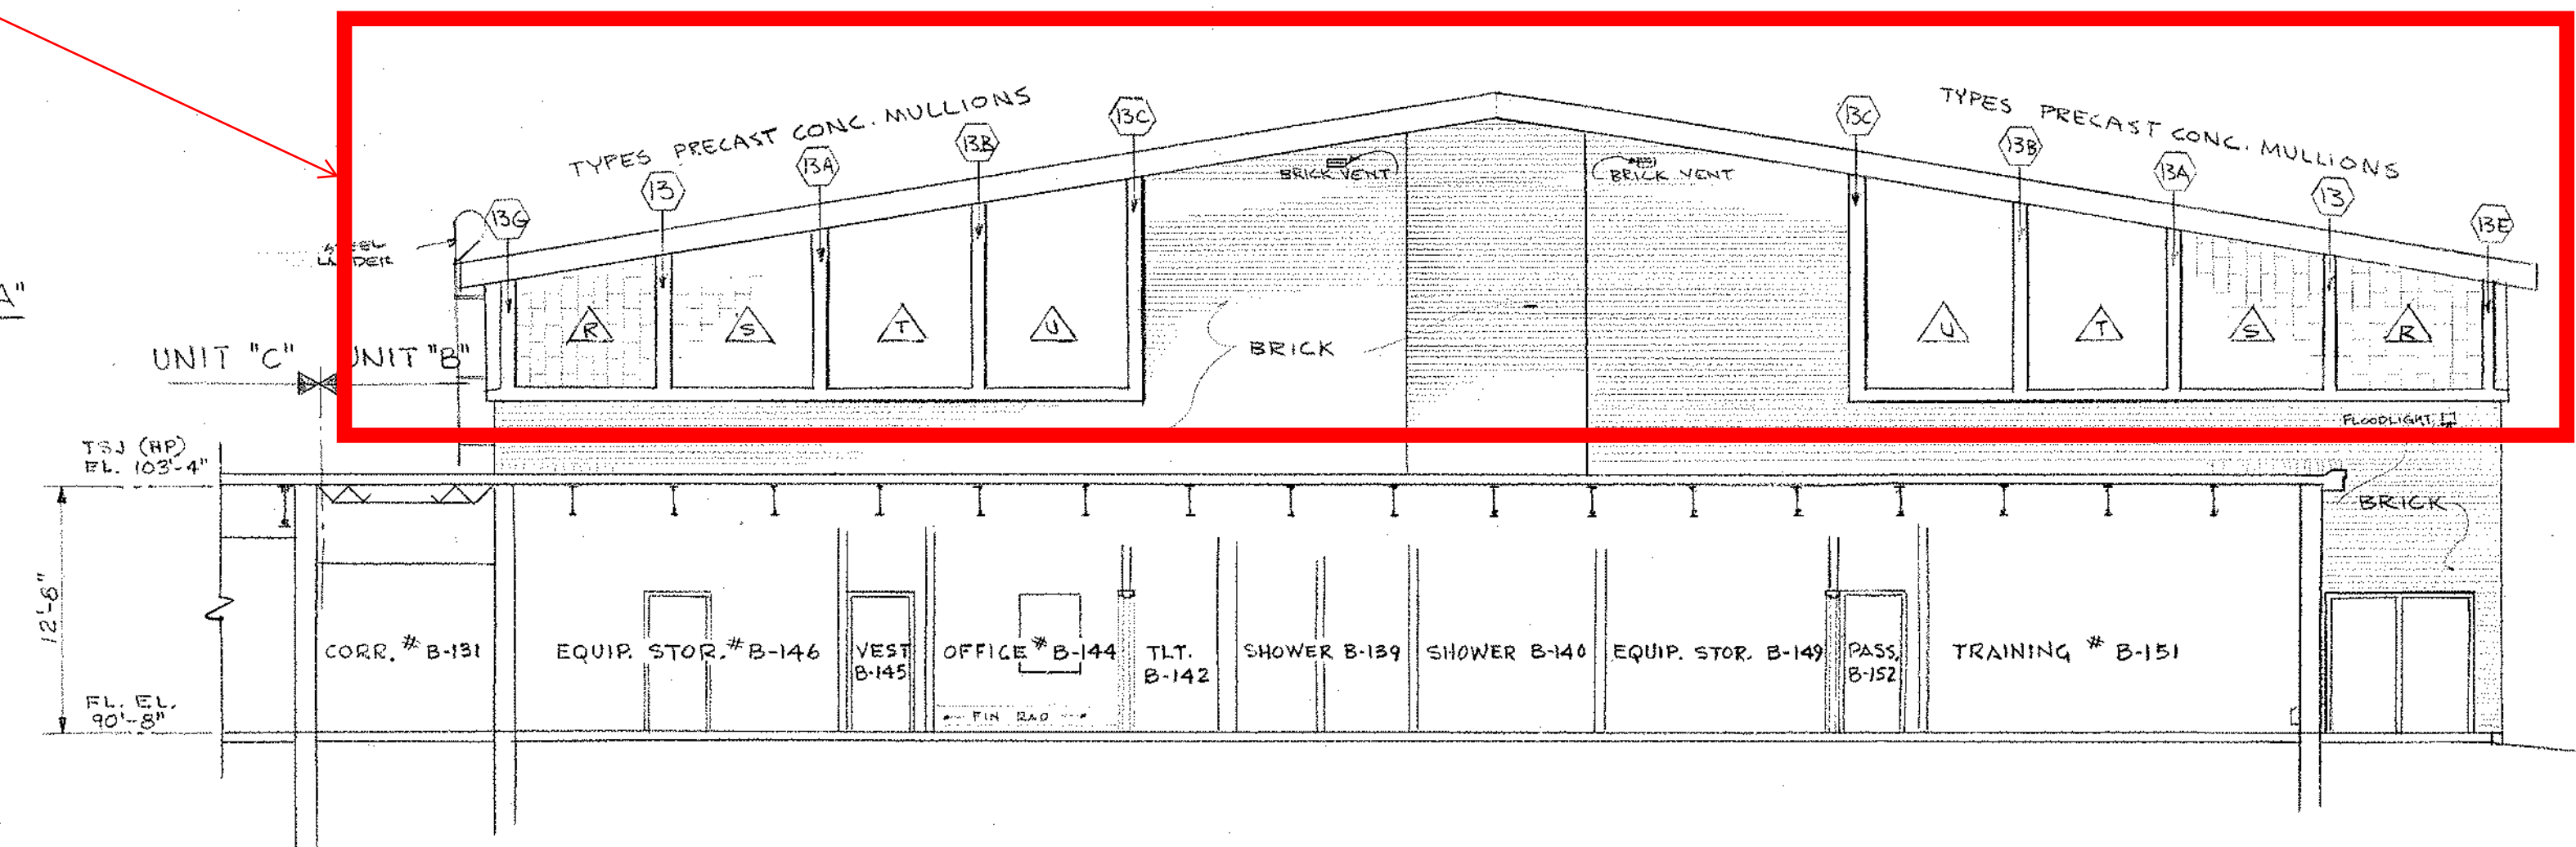


ELEVATION 4-4

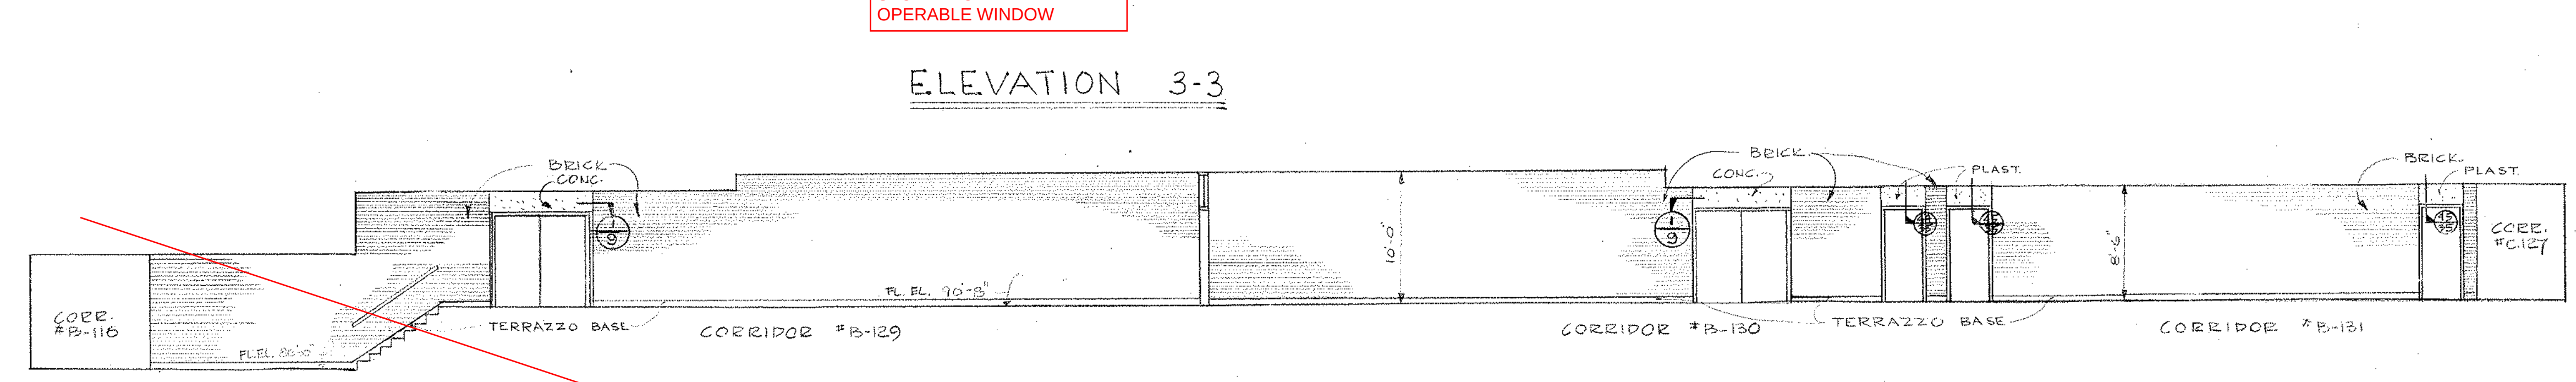


ELEVATION 5-5

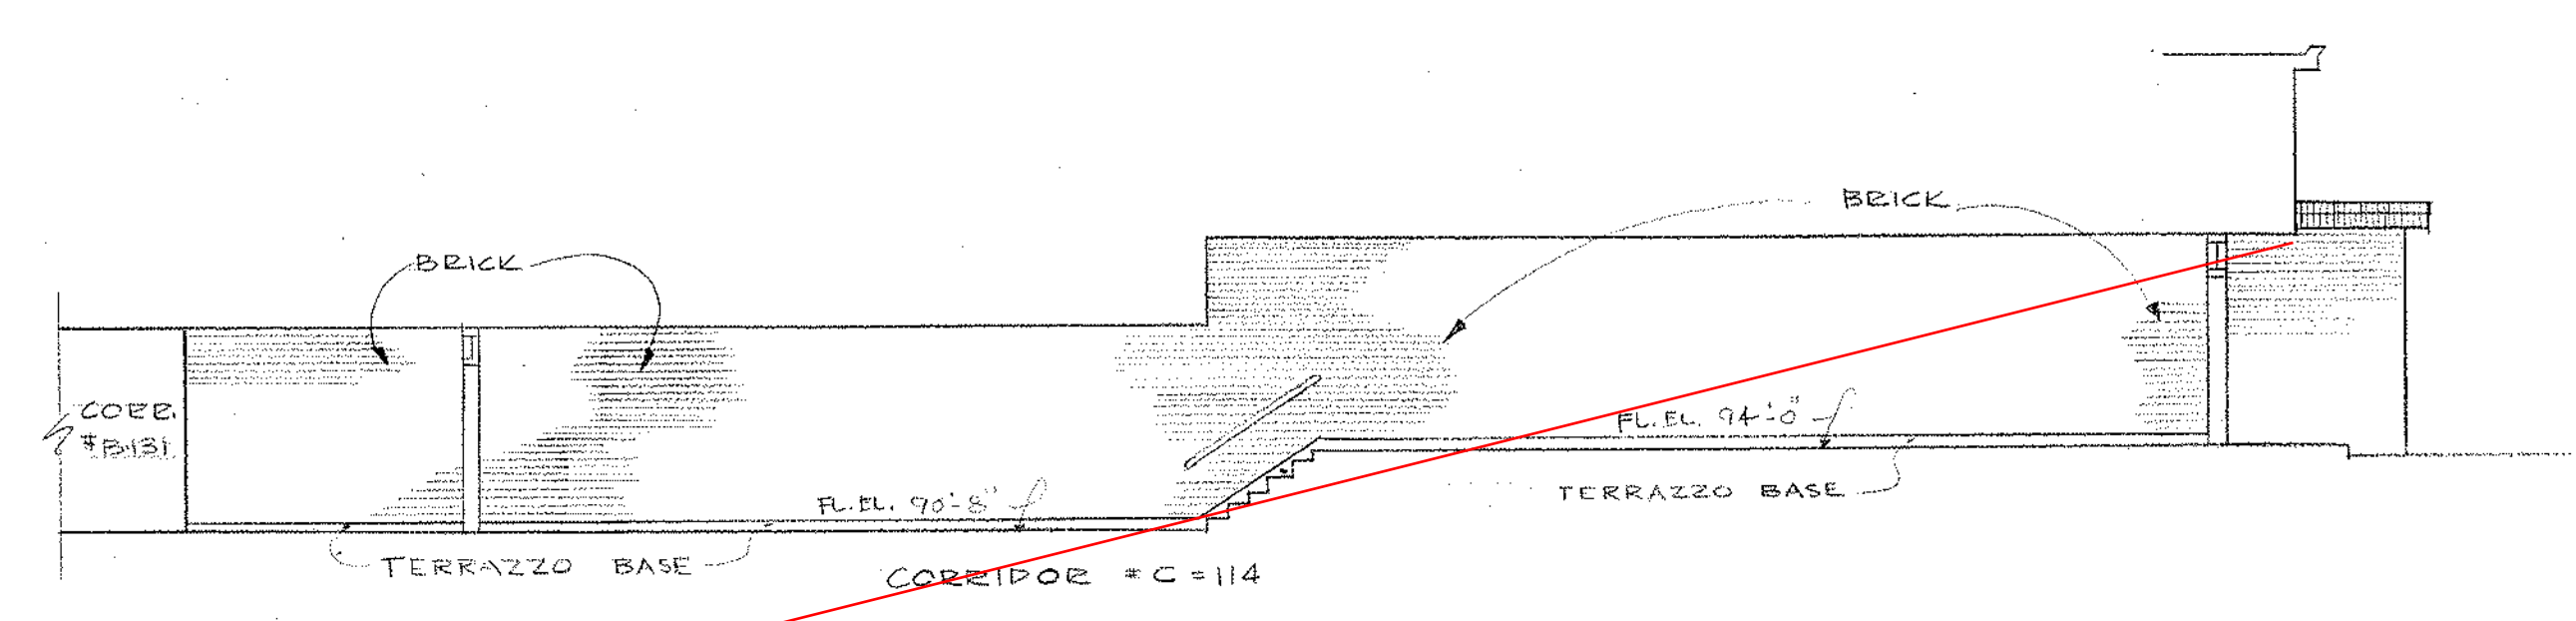


ELEVATION 6-6

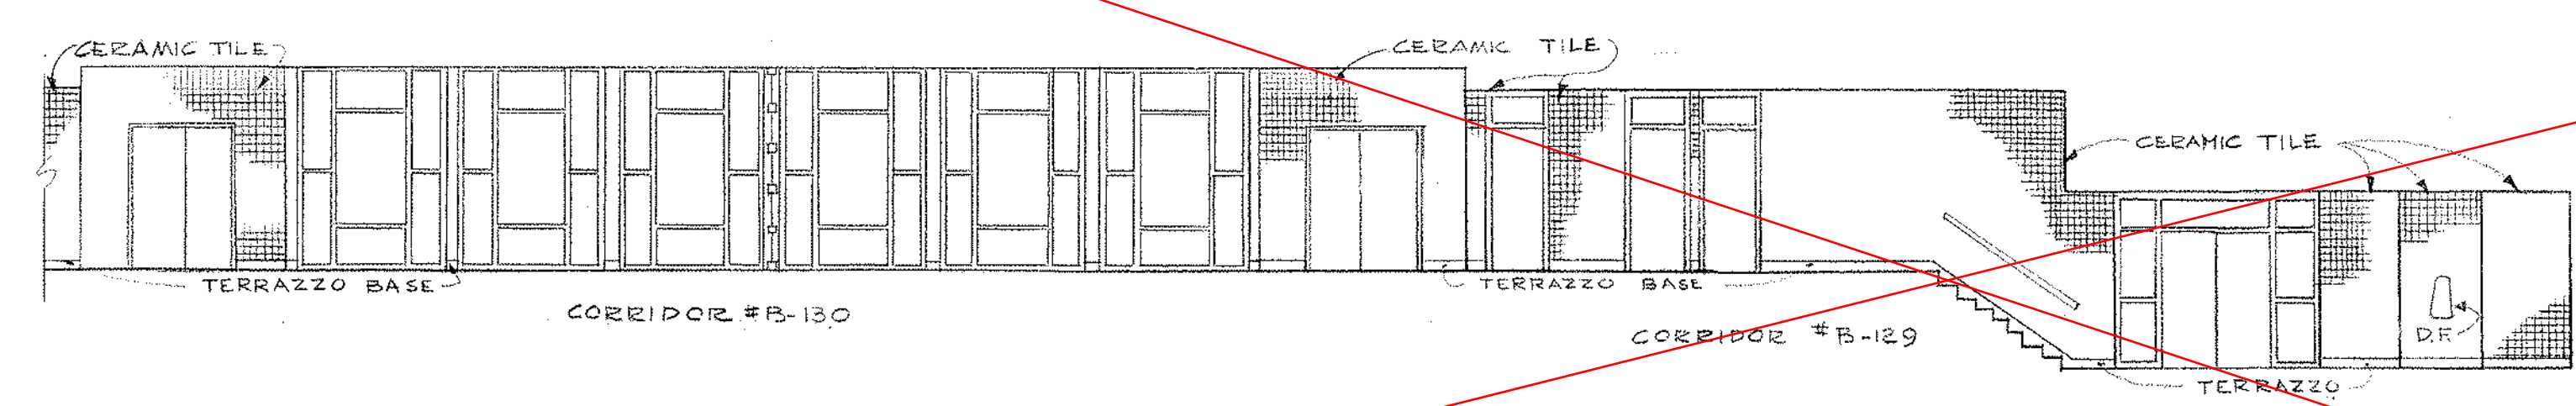


ELEVATION 7-7

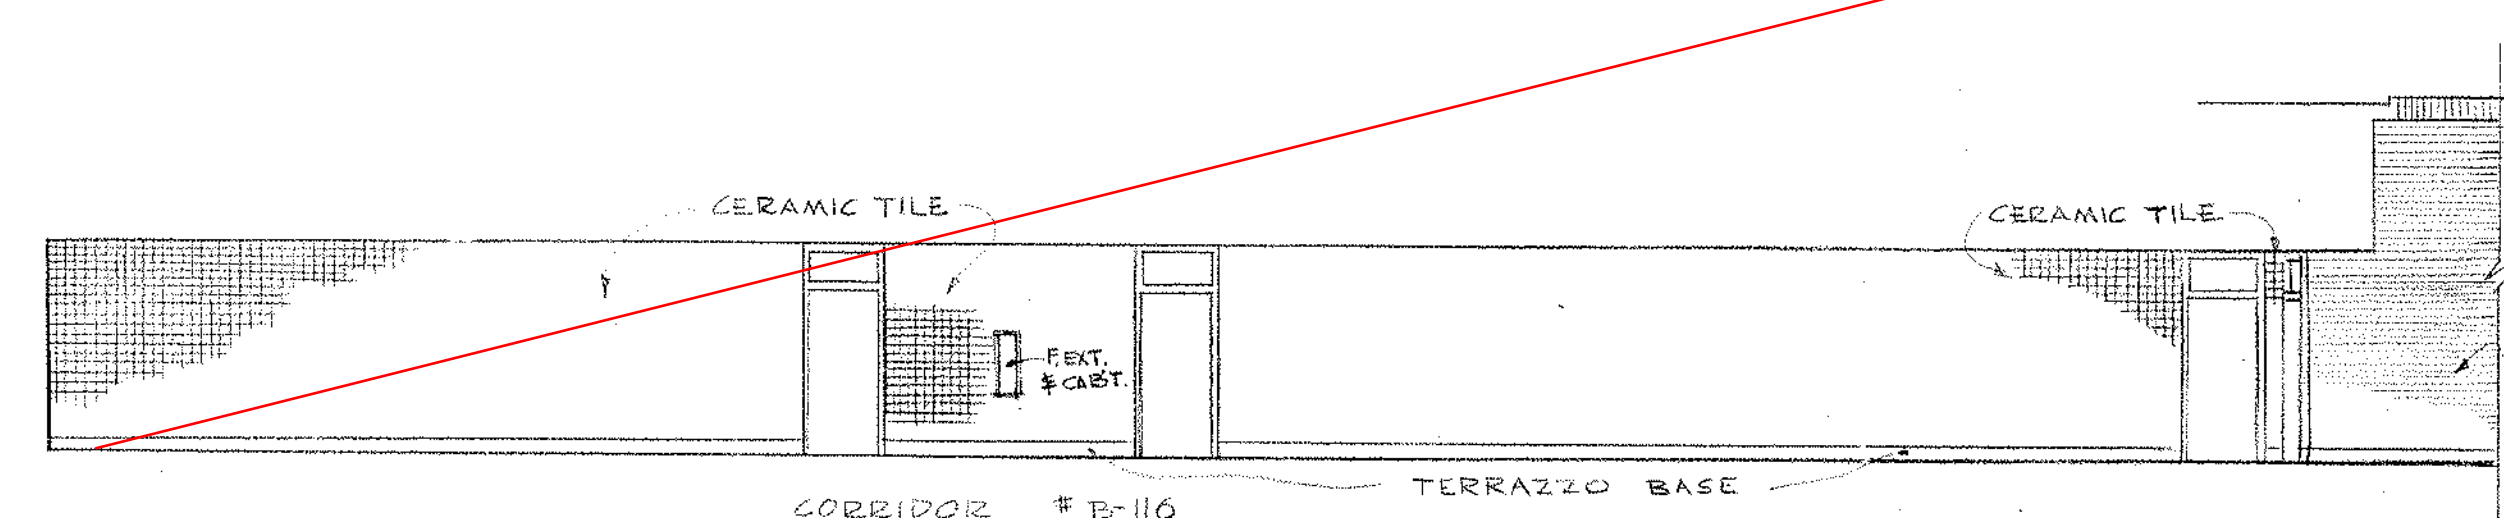


ELEVATION 8-8

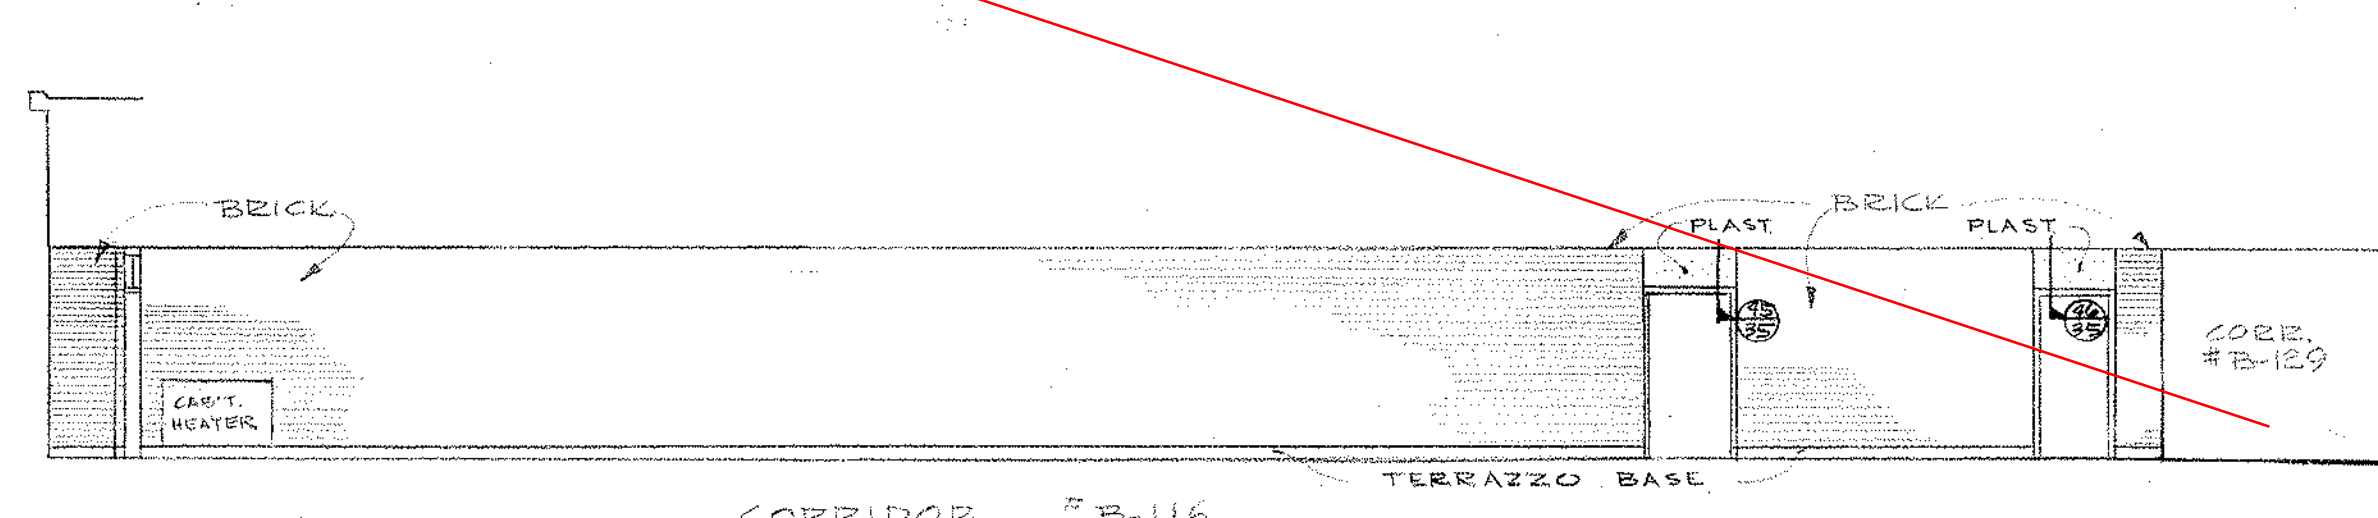

ELEVATION 9-9

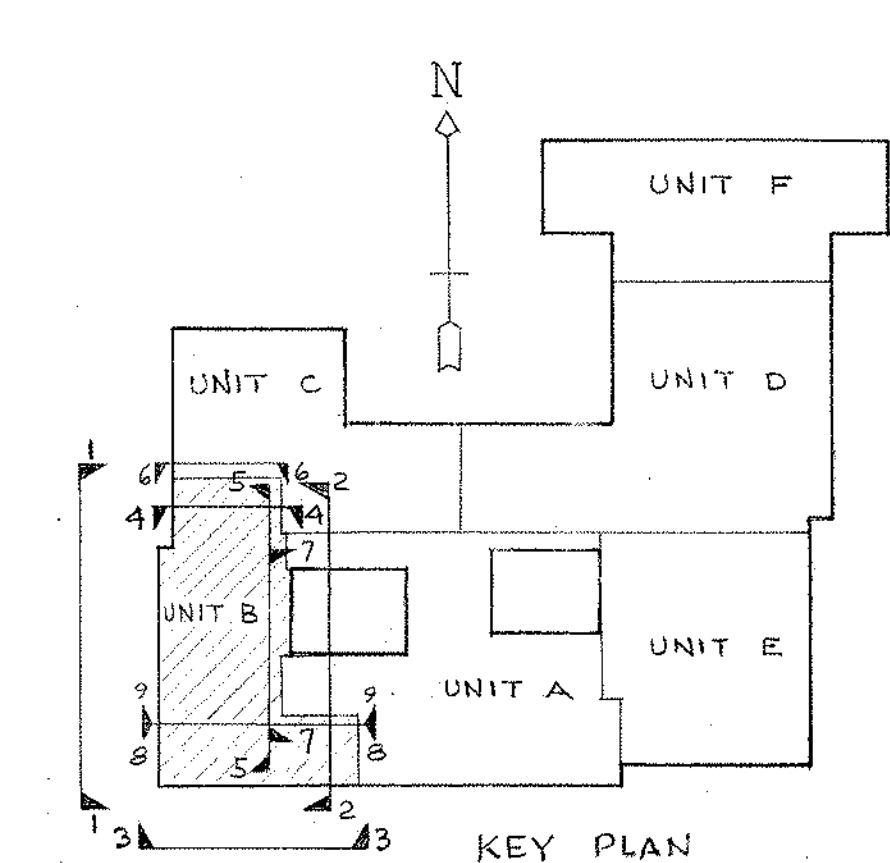

KEY PLAN

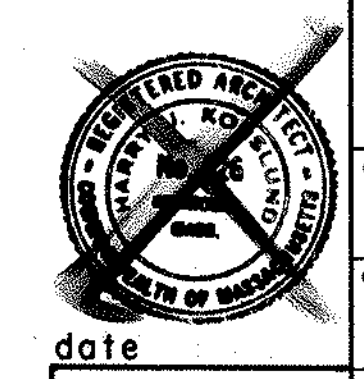

SCALE: 1/8"=1'-0"

UNIT "B" EXTERIOR & CORRIDOR ELEVATIONS

10

drawing no.

job no. 26-027

revisions

NORTHEAST METROPOLITAN REGIONAL VOCATIONAL TECHNICAL SCHOOL


WAKEFIELD, MASSACHUSETTS

KORSLUND, LENORMAND & QUANN, INC.

architects — NORWOOD, MASSACHUSETTS

KLO

date NOV 24 1967

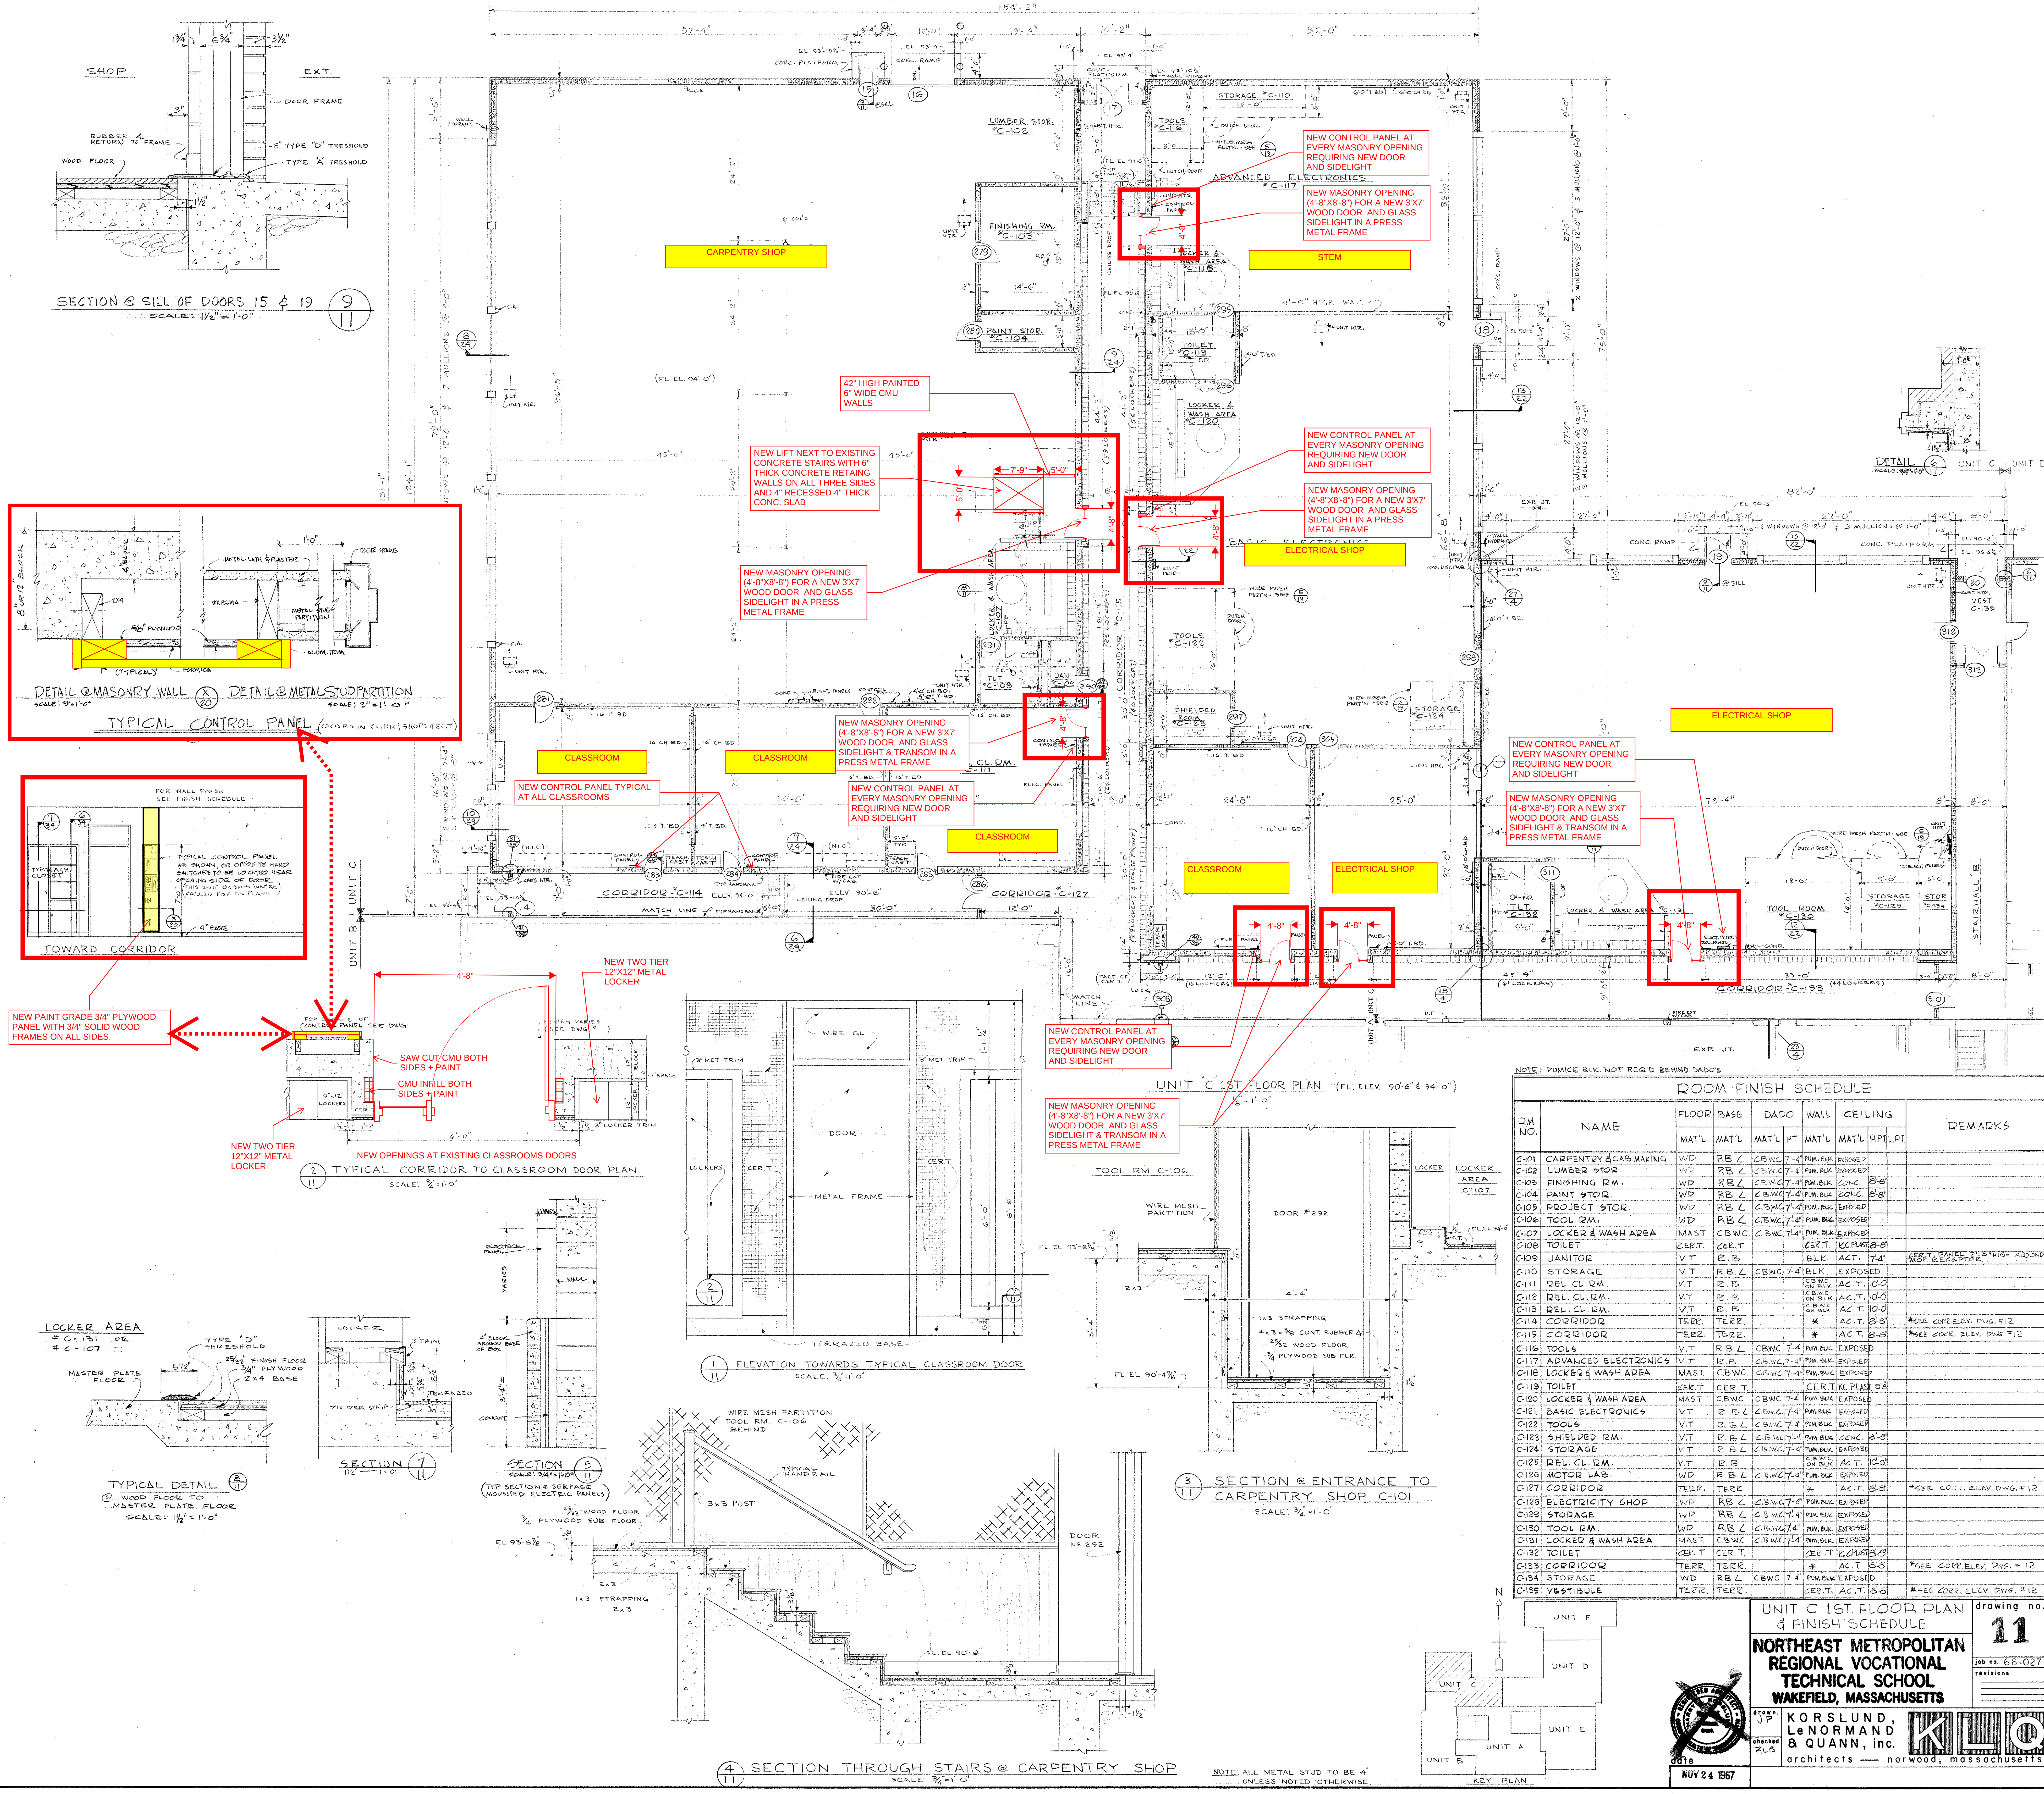

ROOM FINISH SCHEDULE								REMARKS
R.M. NO.	NAME	FLOOR	BASE	DADO	WALL	CEILING	HPT. LPT.	
C-101	CARPENTRY & CAB. MAKING	MAT'L	MAT'L	MAT'L HT	MAT'L	MAT'L	HPT. LPT.	
C-102	LUMBER STOR.	WD	RB L	CBWC 7-4	PUM. BUC	EXPOSED		
C-103	FINISHING RM.	WD	RB L	CBWC 7-4	PUM. BUC	EXPOSED		
C-104	PAINT STOR.	WD	RB L	CBWC 7-4	PUM. BUC	CONC.	B-8"	
C-105	PROJECT STOR.	WD	RB L	CBWC 7-4	PUM. BUC	EXPOSED		
C-106	TOOL RM.	WD	RB L	CBWC 7-4	PUM. BUC	EXPOSED		
C-107	LOCKER & WASH AREA	MAST	CBWC	CBWC 7-4	PUM. BUC	EXPOSED		
C-108	TOILET	CERT.	CERT.	CERT.	CERT.	CEILING		
C-109	JANITOR	V.T.	E. B.	BLK. ACT. 7-4"				
C-110	STORAGE	V.T.	RB L	CBWC 7-4	BLK.	EXPOSED		
C-111	REL. CL. RM.	V.T.	E. B.	CBWC 7-4	ACT. 10-0"			
C-112	REL. CL. RM.	V.T.	E. B.	CBWC 7-4	ACT. 10-0"			
C-113	REL. CL. RM.	V.T.	E. B.	CBWC 7-4	ACT. 10-0"			
C-114	CORRIDOR	TEER.	TEER.	*	ACT. 8-8"			*SEE CORR. ELEV. DWG. #12
C-115	CORRIDOR	TEER.	TEER.	*	ACT. 8-8"			*SEE CORR. ELEV. DWG. #12
C-116	TOOLS	V.T.	RB L	CBWC 7-4	PUM. BUC	EXPOSED		
C-117	ADVANCED ELECTRONICS	V.T.	E. B.	CBWC 7-4	PUM. BUC	EXPOSED		
C-118	LOCKER & WASH AREA	MAST	CBWC	CBWC 7-4	PUM. BUC	EXPOSED		
C-119	TOILET	CERT.	CERT.	CERT.	CERT.	CEILING		
C-120	LOCKER & WASH AREA	MAST	CBWC	CBWC 7-4	PUM. BUC	EXPOSED		
C-121	BASIC ELECTRONICS	V.T.	E. B.	CBWC 7-4	PUM. BUC	EXPOSED		
C-122	TOOLS	V.T.	E. B.	CBWC 7-4	PUM. BUC	EXPOSED		
C-123	SHIELDED RM.	V.T.	E. B.	CBWC 7-4	PUM. BUC	CONC.	B-8"	
C-124	STORAGE	V.T.	E. B.	CBWC 7-4	PUM. BUC	EXPOSED		
C-125	REL. CL. RM.	V.T.	E. B.	CBWC 7-4	ACT. 10-0"			
C-126	MOTOR LAB.	WD	RB L	CBWC 7-4	PUM. BUC	EXPOSED		
C-127	CORRIDOR	TEER.	TEER.	*	ACT. 8-8"			*SEE CORR. ELEV. DWG. #12
C-128	ELECTRICITY SHOP	WD	RB L	CBWC 7-4	PUM. BUC	EXPOSED		
C-129	STORAGE	WD	RB L	CBWC 7-4	PUM. BUC	EXPOSED		
C-130	TOOL RM.	WD	RB L	CBWC 7-4	PUM. BUC	EXPOSED		
C-131	LOCKER & WASH AREA	MAST	CBWC	CBWC 7-4	PUM. BUC	EXPOSED		
C-132	TOILET	CERT.	CERT.	CERT.	CERT.	CEILING		
C-133	CORRIDOR	TEER.	TEER.	*	ACT. 8-8"			*SEE CORR. ELEV. DWG. #12
C-134	STORAGE	WD	RB L	CBWC 7-4	PUM. BUC	EXPOSED		
C-135	VESTIBULE	TEER.	TEER.	CERT. ACT. 8-8"				*SEE CORR. ELEV. DWG. #12

UNIT C 1ST. FLOOR PLAN & FINISH SCHEDULE


NORtheast METROPOLITAN REGIONAL VOCATIONAL TECHNICAL SCHOOL
WAKEFIELD, MASSACHUSETTS

KORSLUND, LeNORMAND & QUANN, inc.
architects — norwood, massachusetts


drawing no. 11
job no. 66-027
revisions

KLO


NOV 24 1967

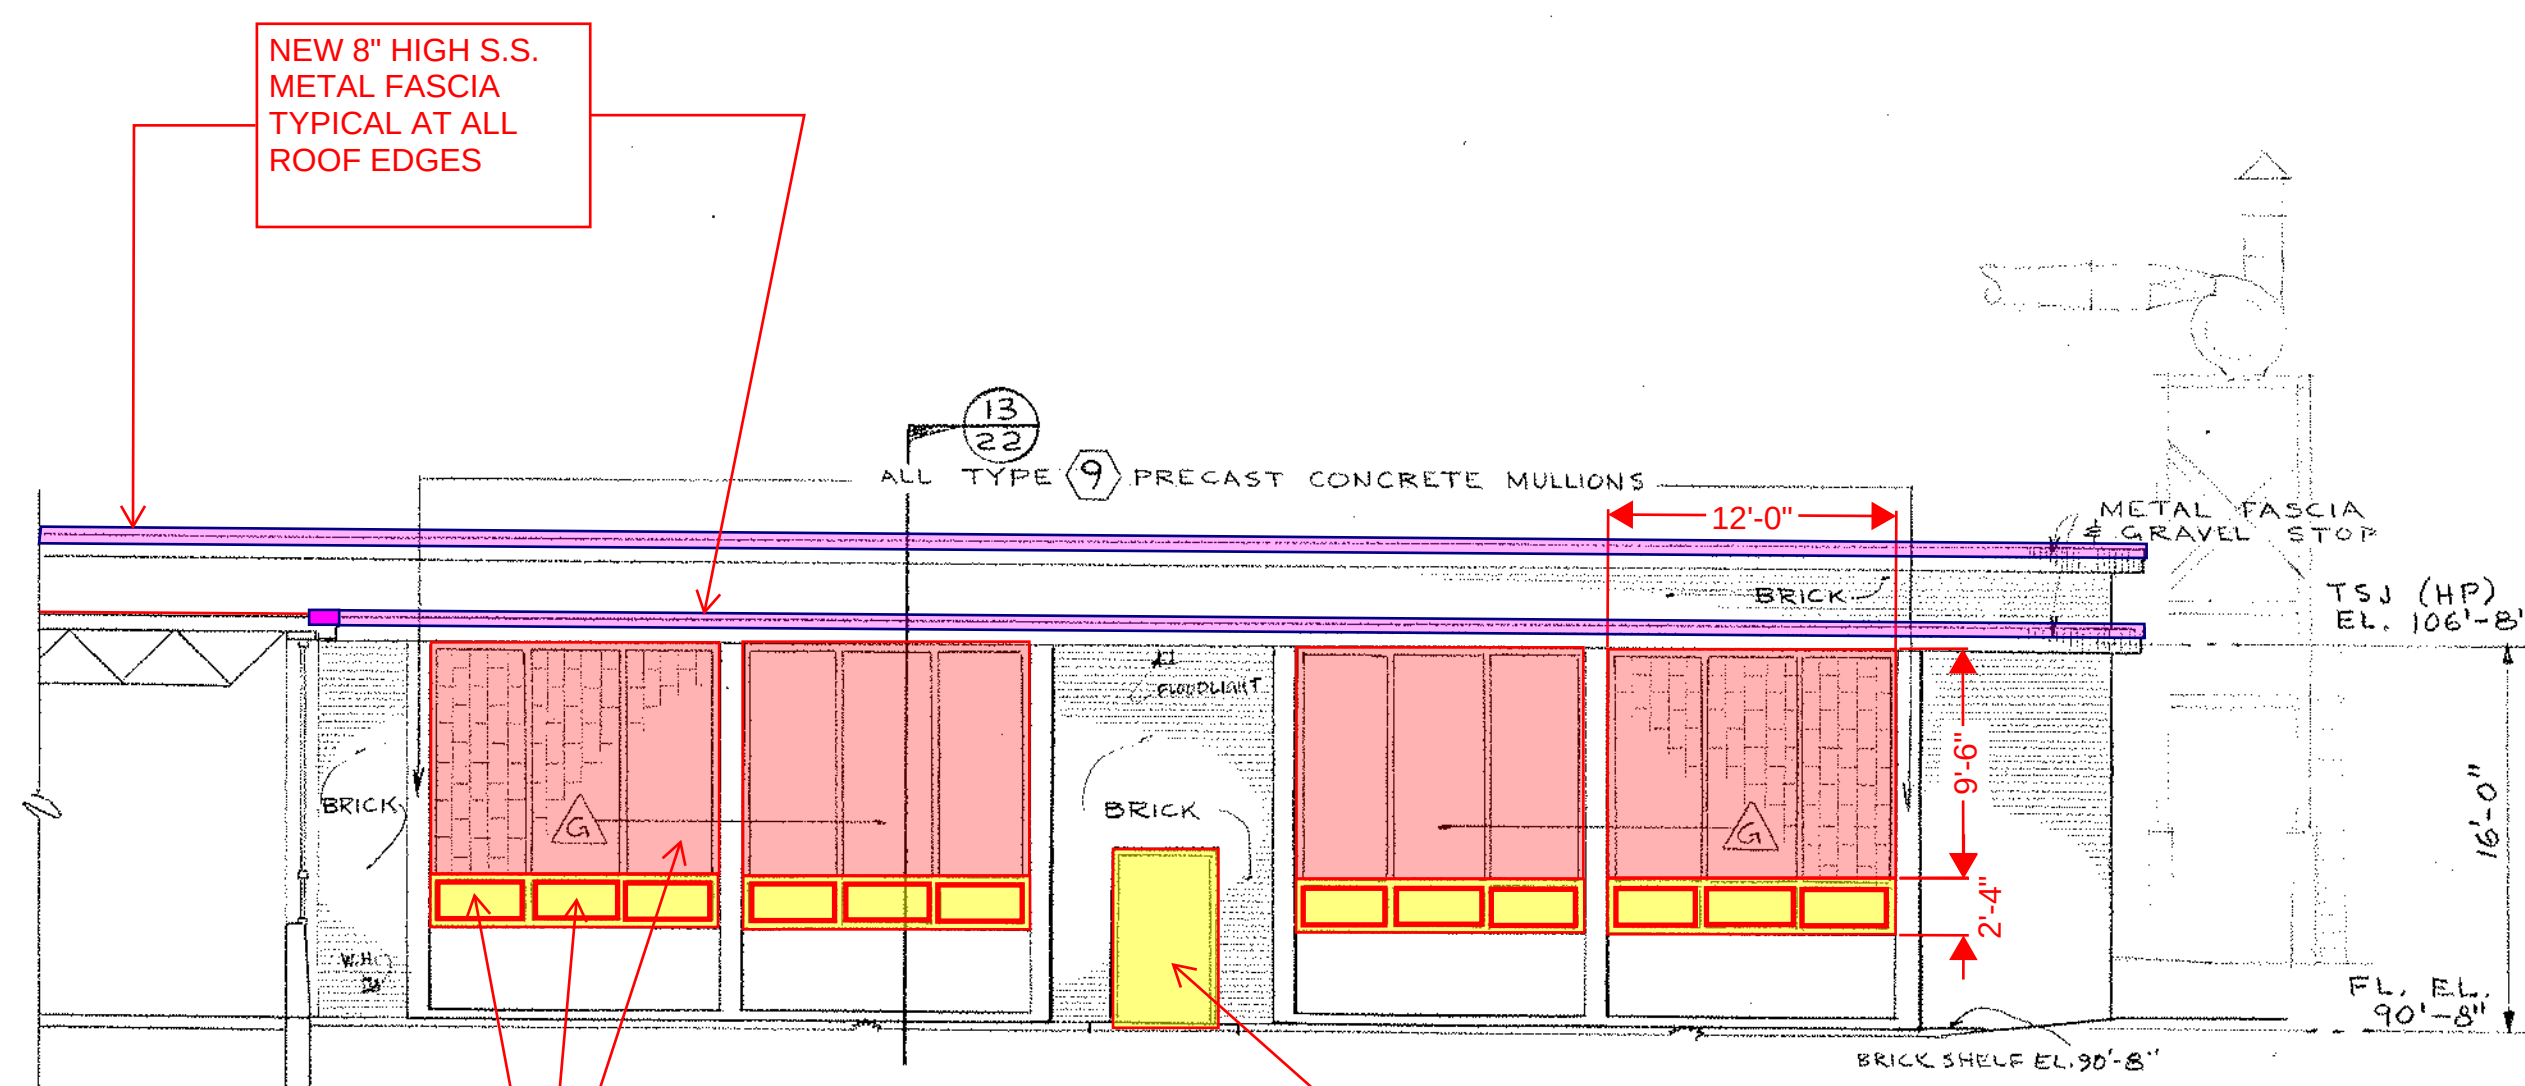

ELEVATION 1-1

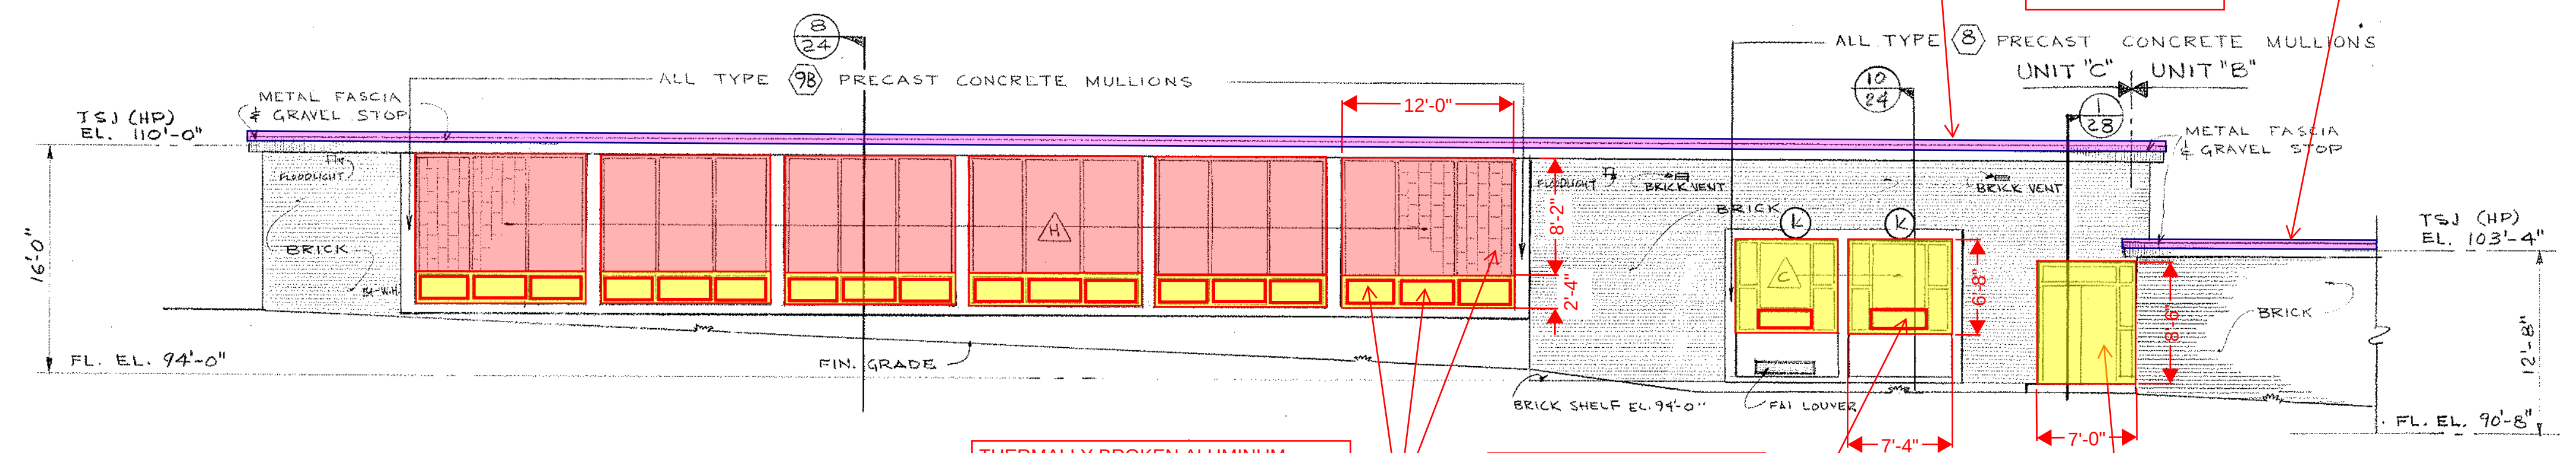

ELEVATION 2-2

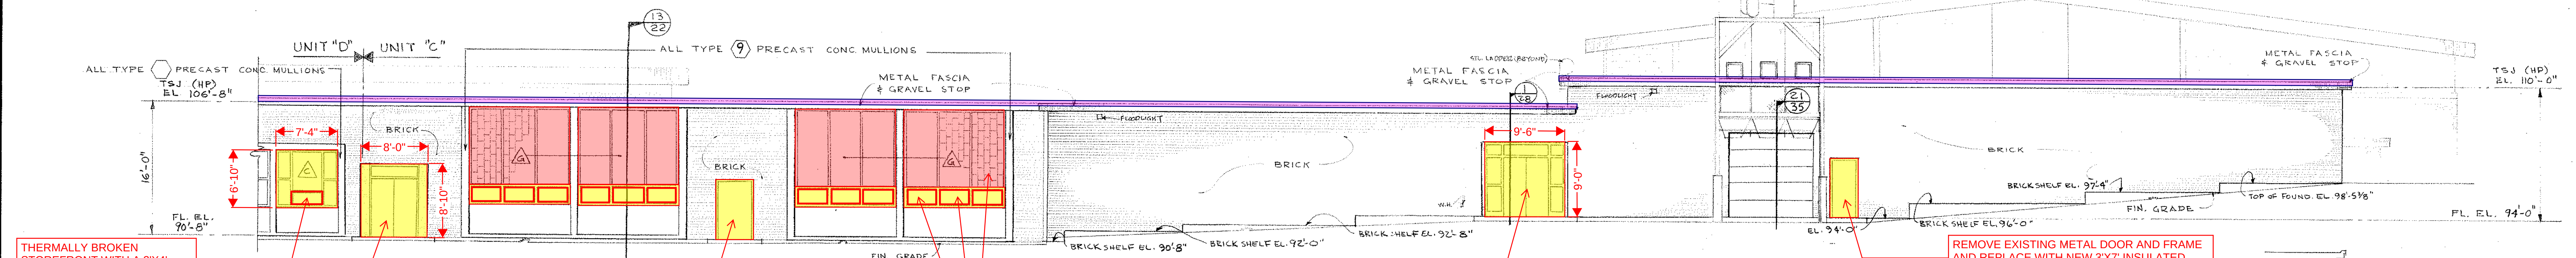

ELEVATION 3-3


REMOVE BRICK WALLS ON EITHER SIDE OF EXISTING DOORS AND REPLACE WITH A NEW THERMALLY BROKEN STOREFRONT SYSTEM WITH A PAIR OF 3'X7' NEW INSULATED ALUMINUM GLASS DOORS, SIDELIGHTS AND TRANSOMS

NEW INSULATED PAINTED METAL DOOR 4'X7' AND METAL FRAME


REMOVE EXISTING DOORS, SIDELIGHTS, TRANSOM AND METAL FRAMES AND REPLACE WITH A NEW THERMALLY BROKEN STOREFRONT SYSTEM WITH A PAIR OF 3'X7' NEW INSULATED ALUMINUM GLASS DOORS, SIDELIGHTS AND TRANSOMS.

REMOVE EXISTING METAL DOOR AND FRAME AND REPLACE WITH NEW 3'X7' INSULATED PAINTED METAL DOOR AND FRAME.


ELEVATION 7-7

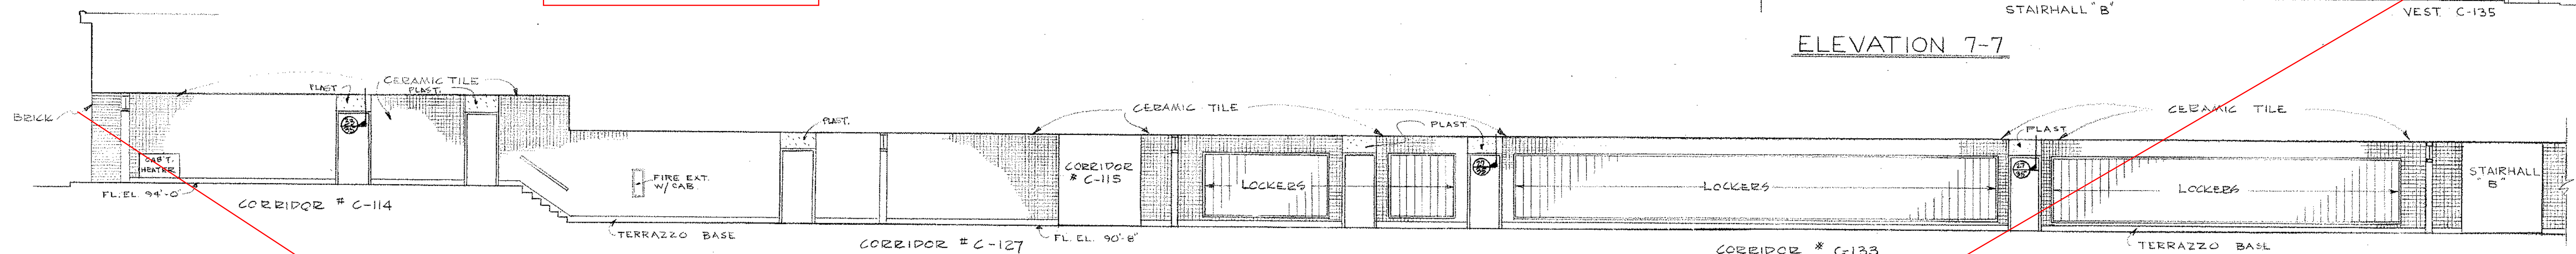


ELEVATION 4-4

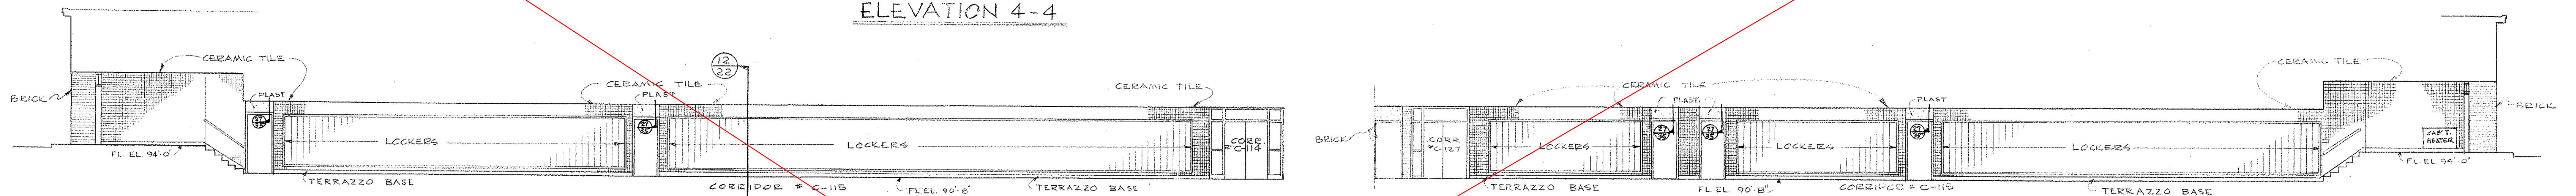


ELEVATION 5-5

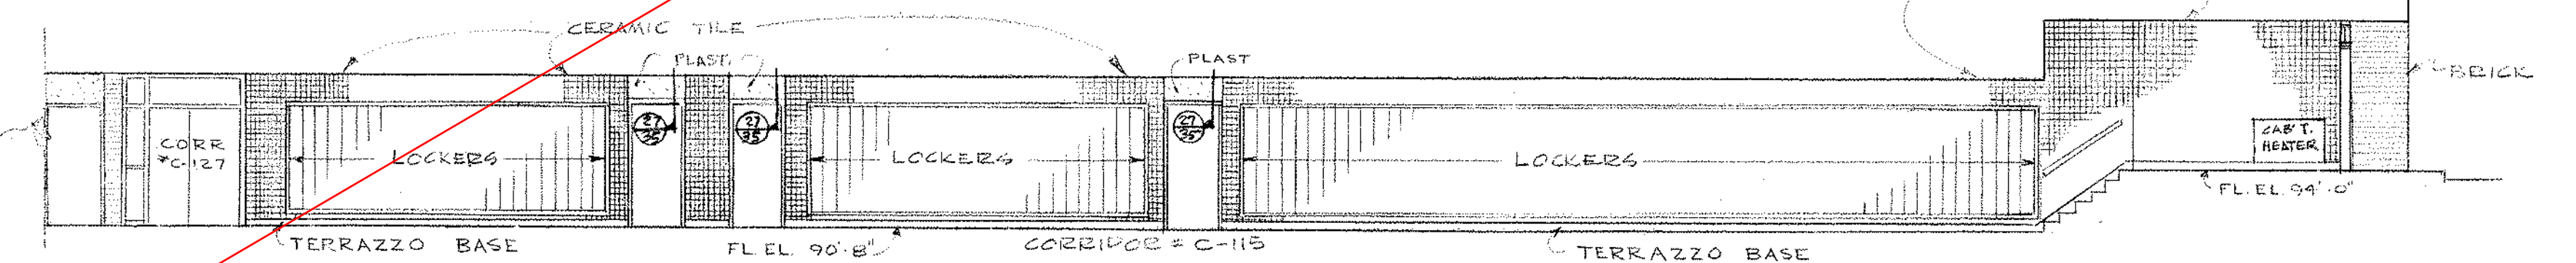


ELEVATION 6-6

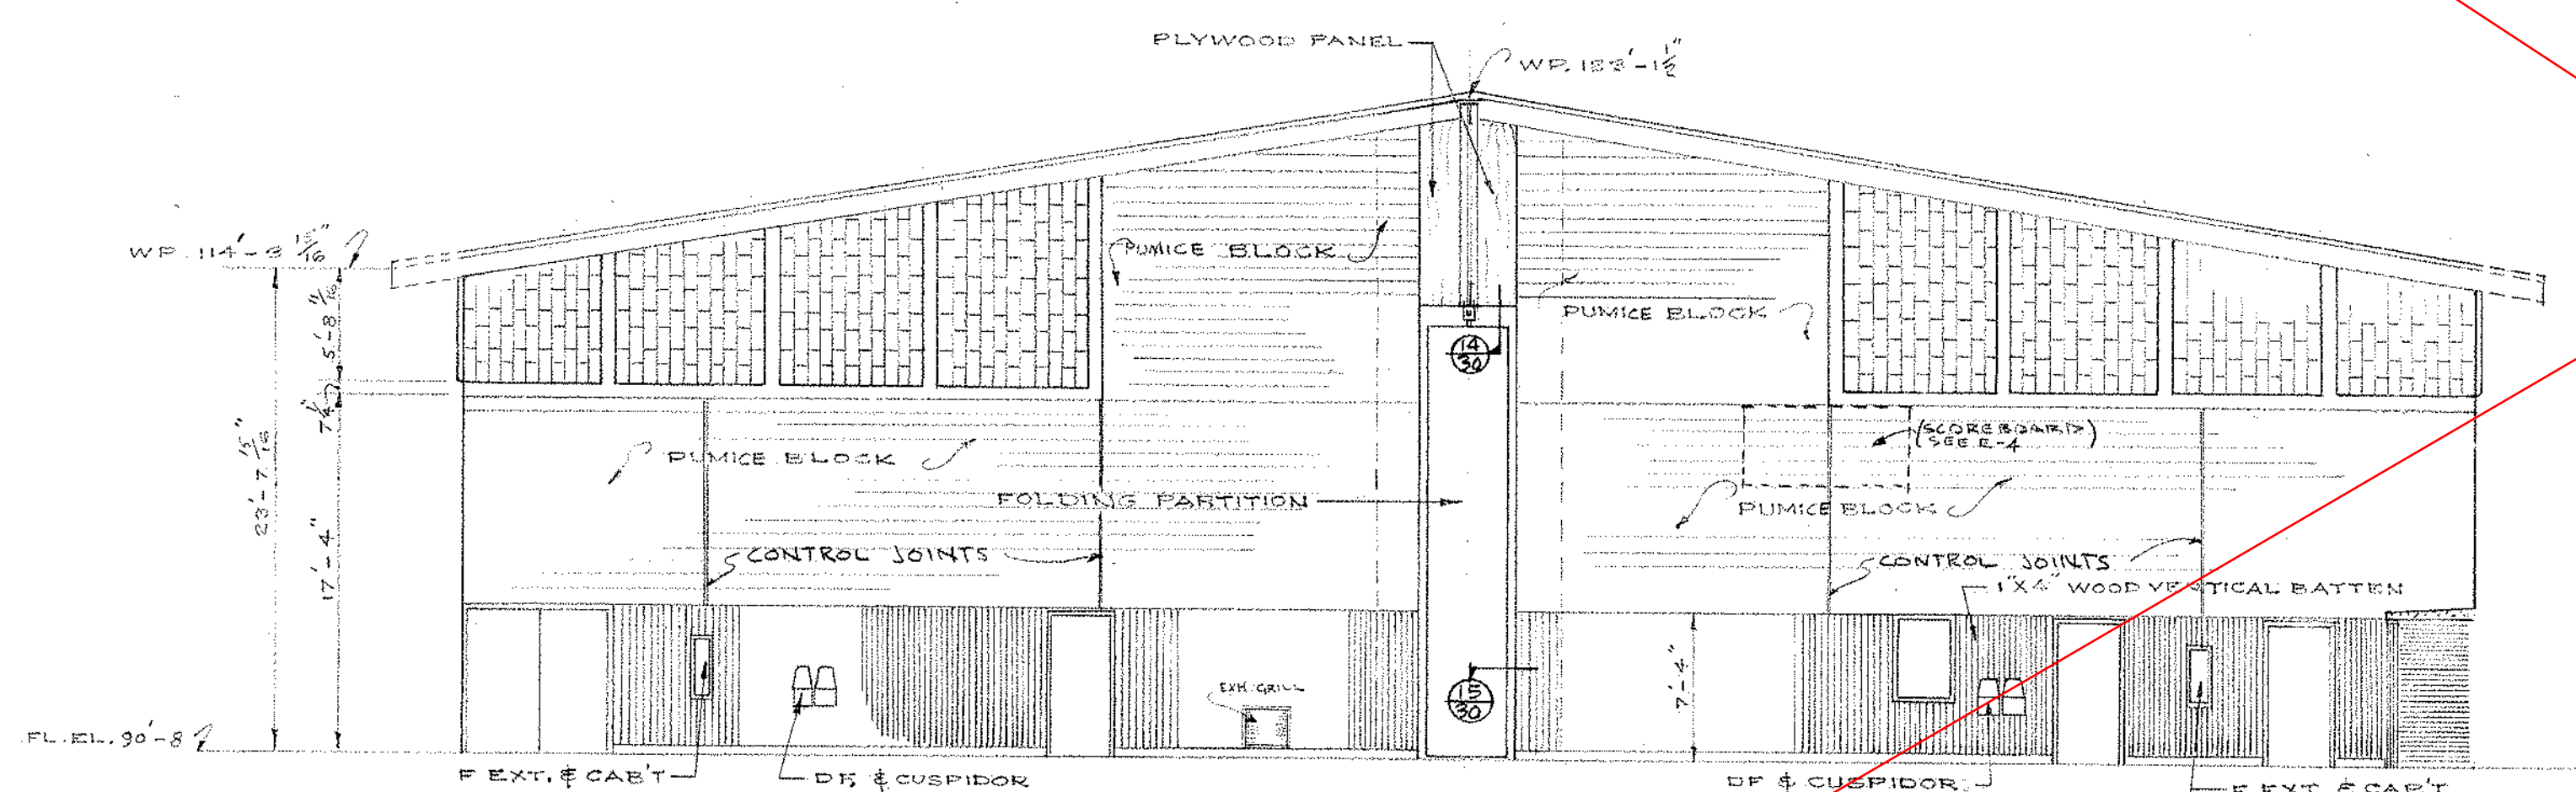


NORTH INTERIOR ELEVATION

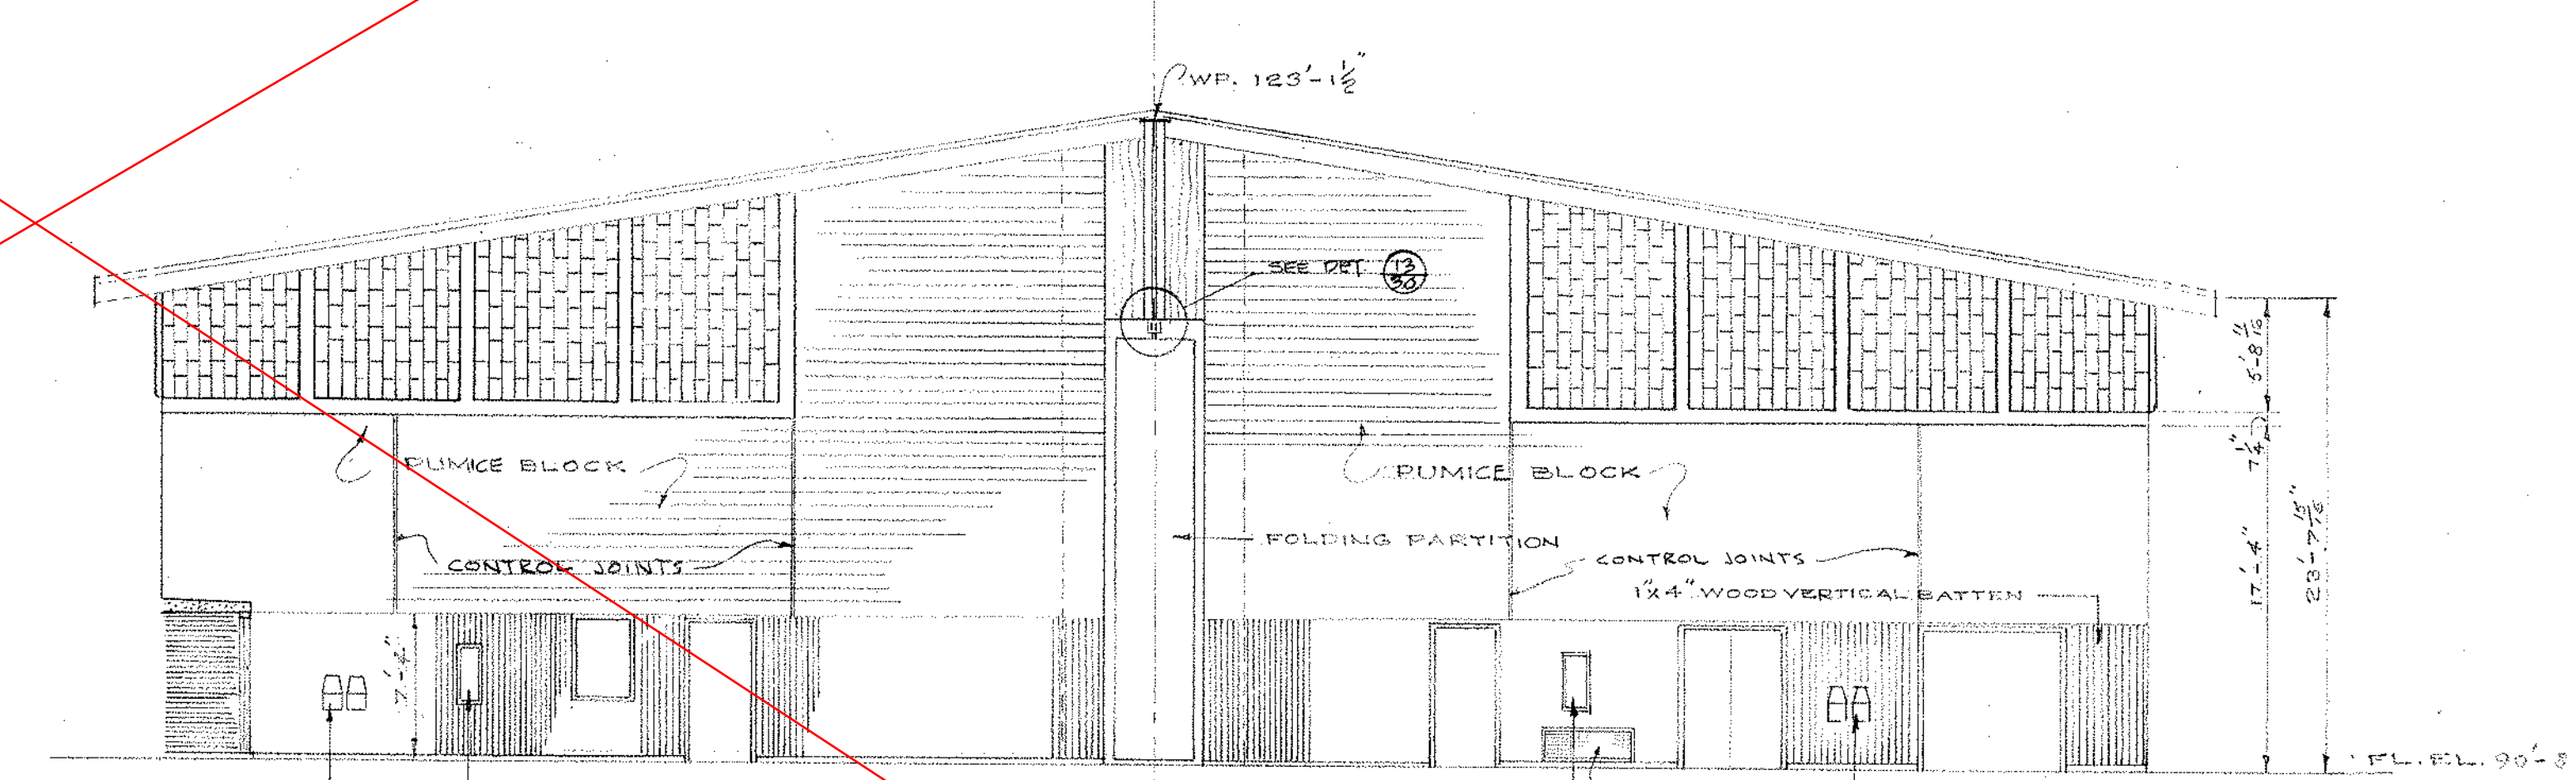


SOUTH INTERIOR ELEVATION

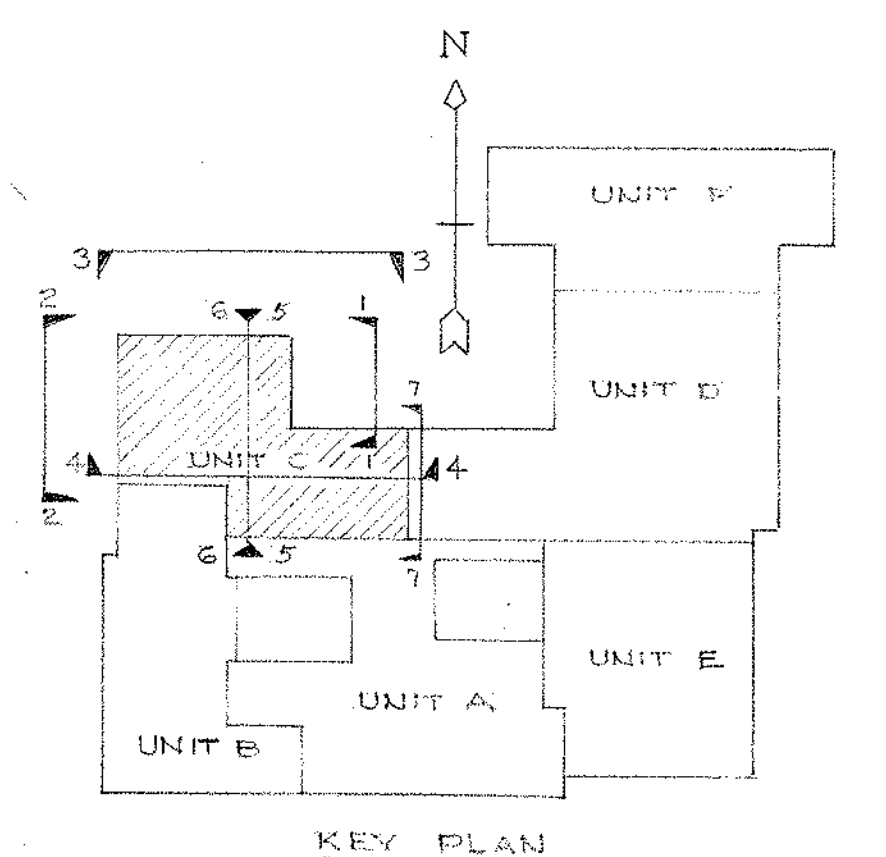

KEY PLAN

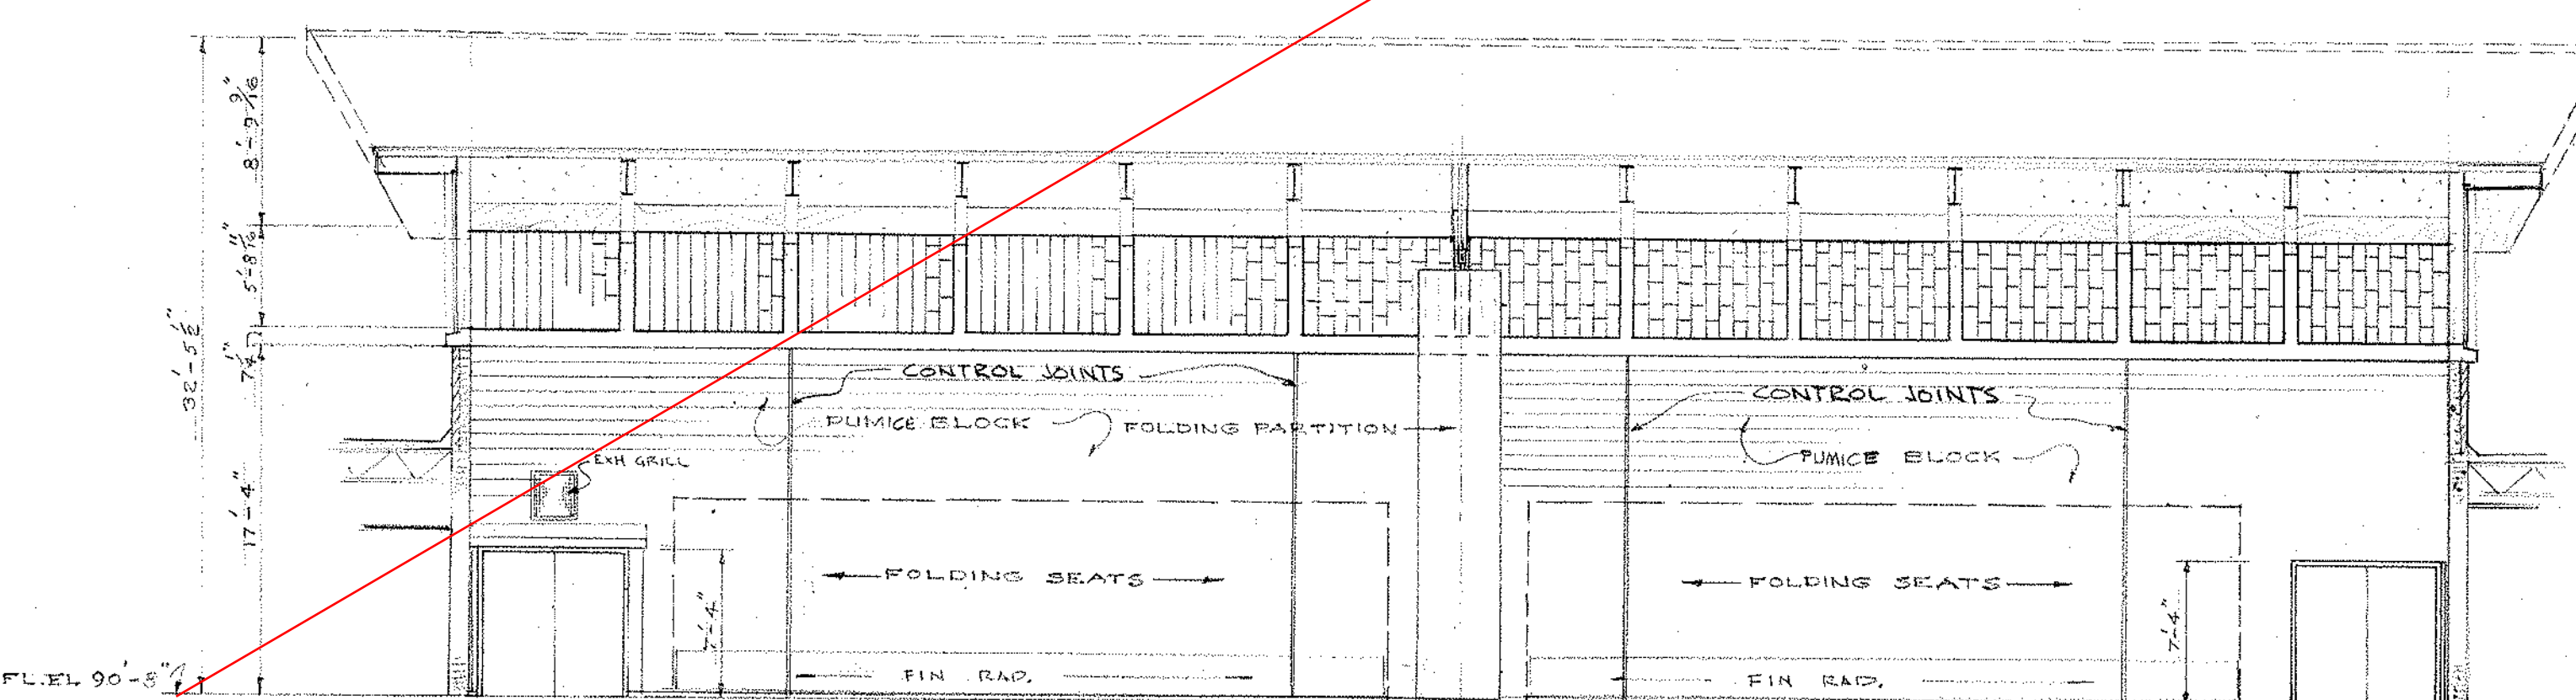

EAST INTERIOR ELEVATION

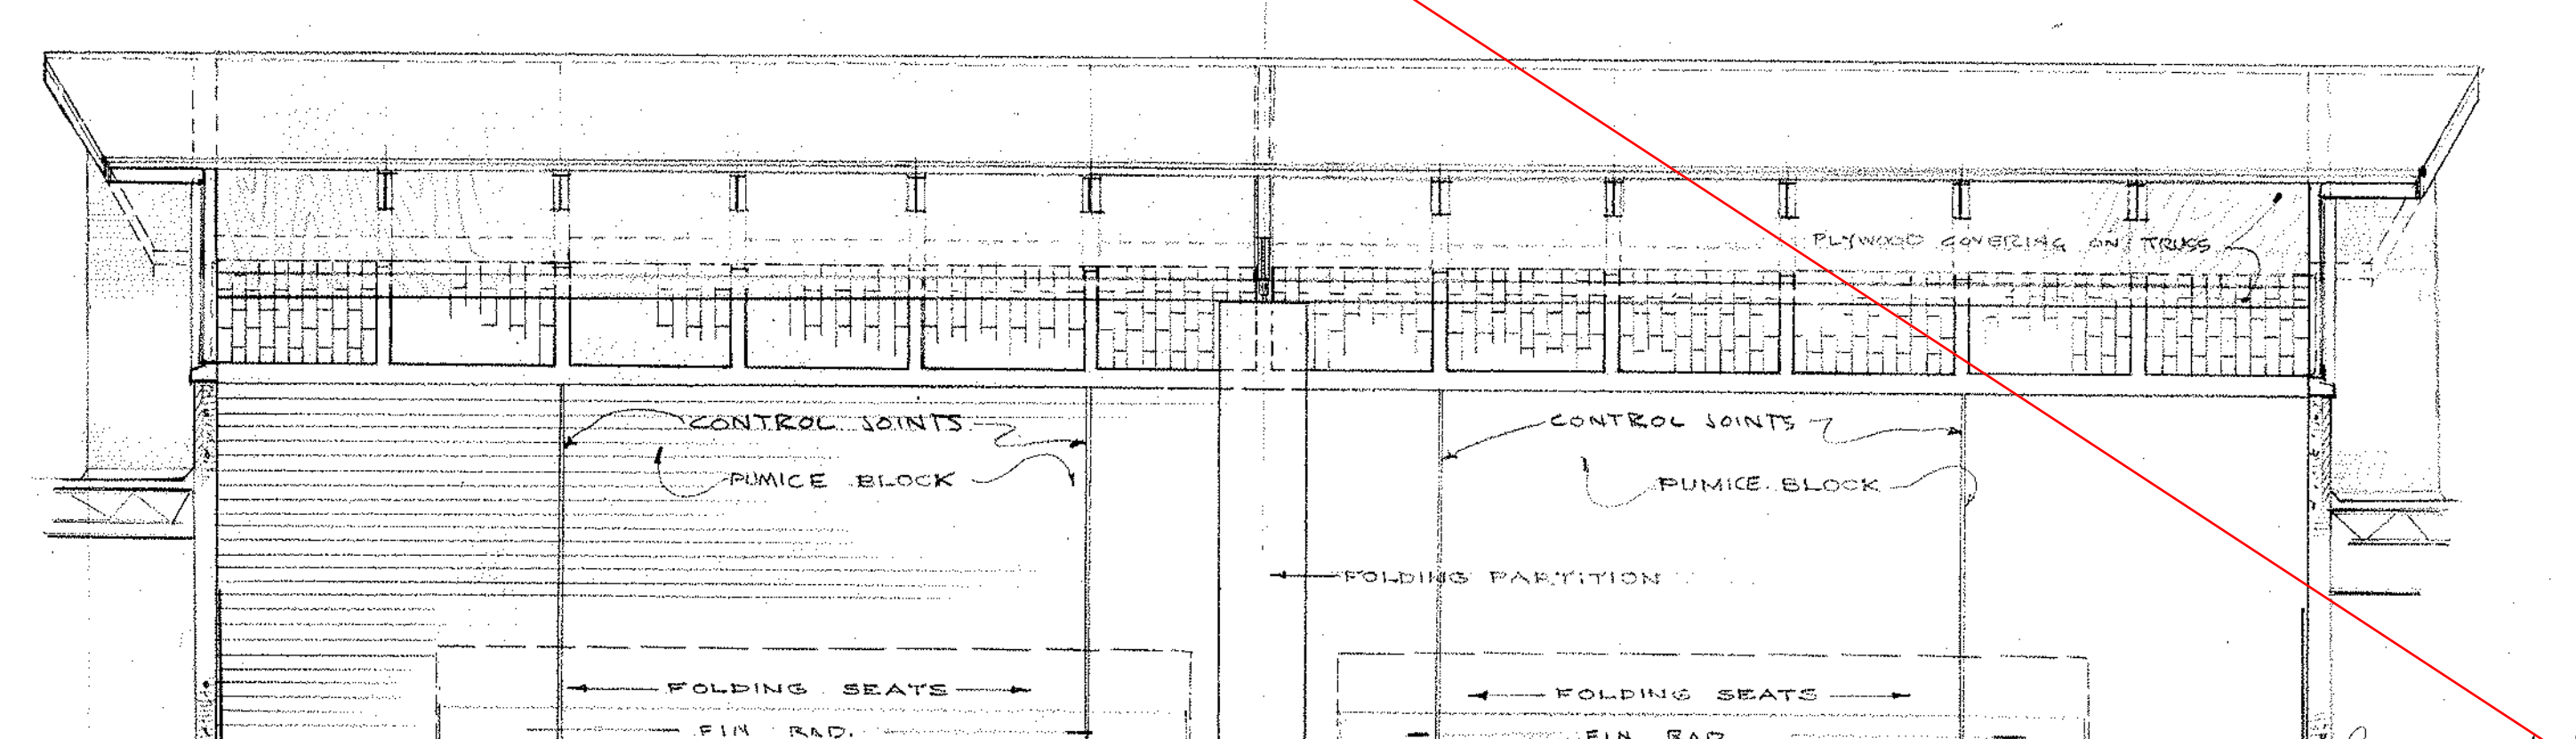

WEST INTERIOR ELEVATION

GYMNASIUM INTERIOR ELEVATIONS B-128

SCALE: 1/8"=1'-0"

UNIT "C" EXTERIOR & CORRIDOR ELEVATIONS



NORTHEAST METROPOLITAN REGIONAL VOCATIONAL TECHNICAL SCHOOL
WAKEFIELD, MASSACHUSETTS

KORSLUND, LeNORMAND & QUANN, Inc.
architects — norwood, massachusetts

drawing no. **12**
job no. 66-027
revisions

date **NOV 24 1967**

KLO

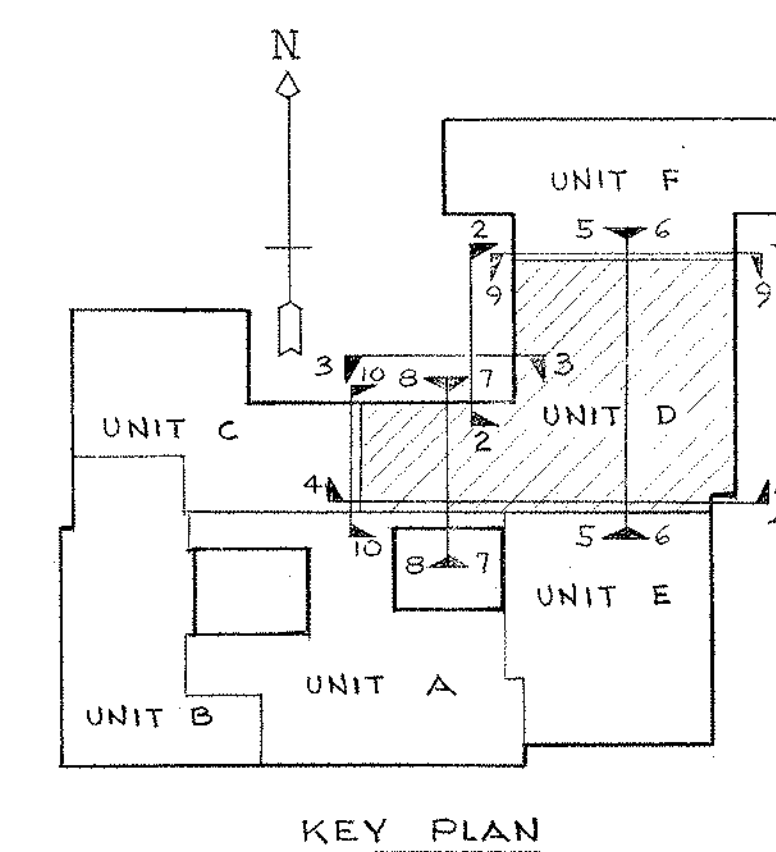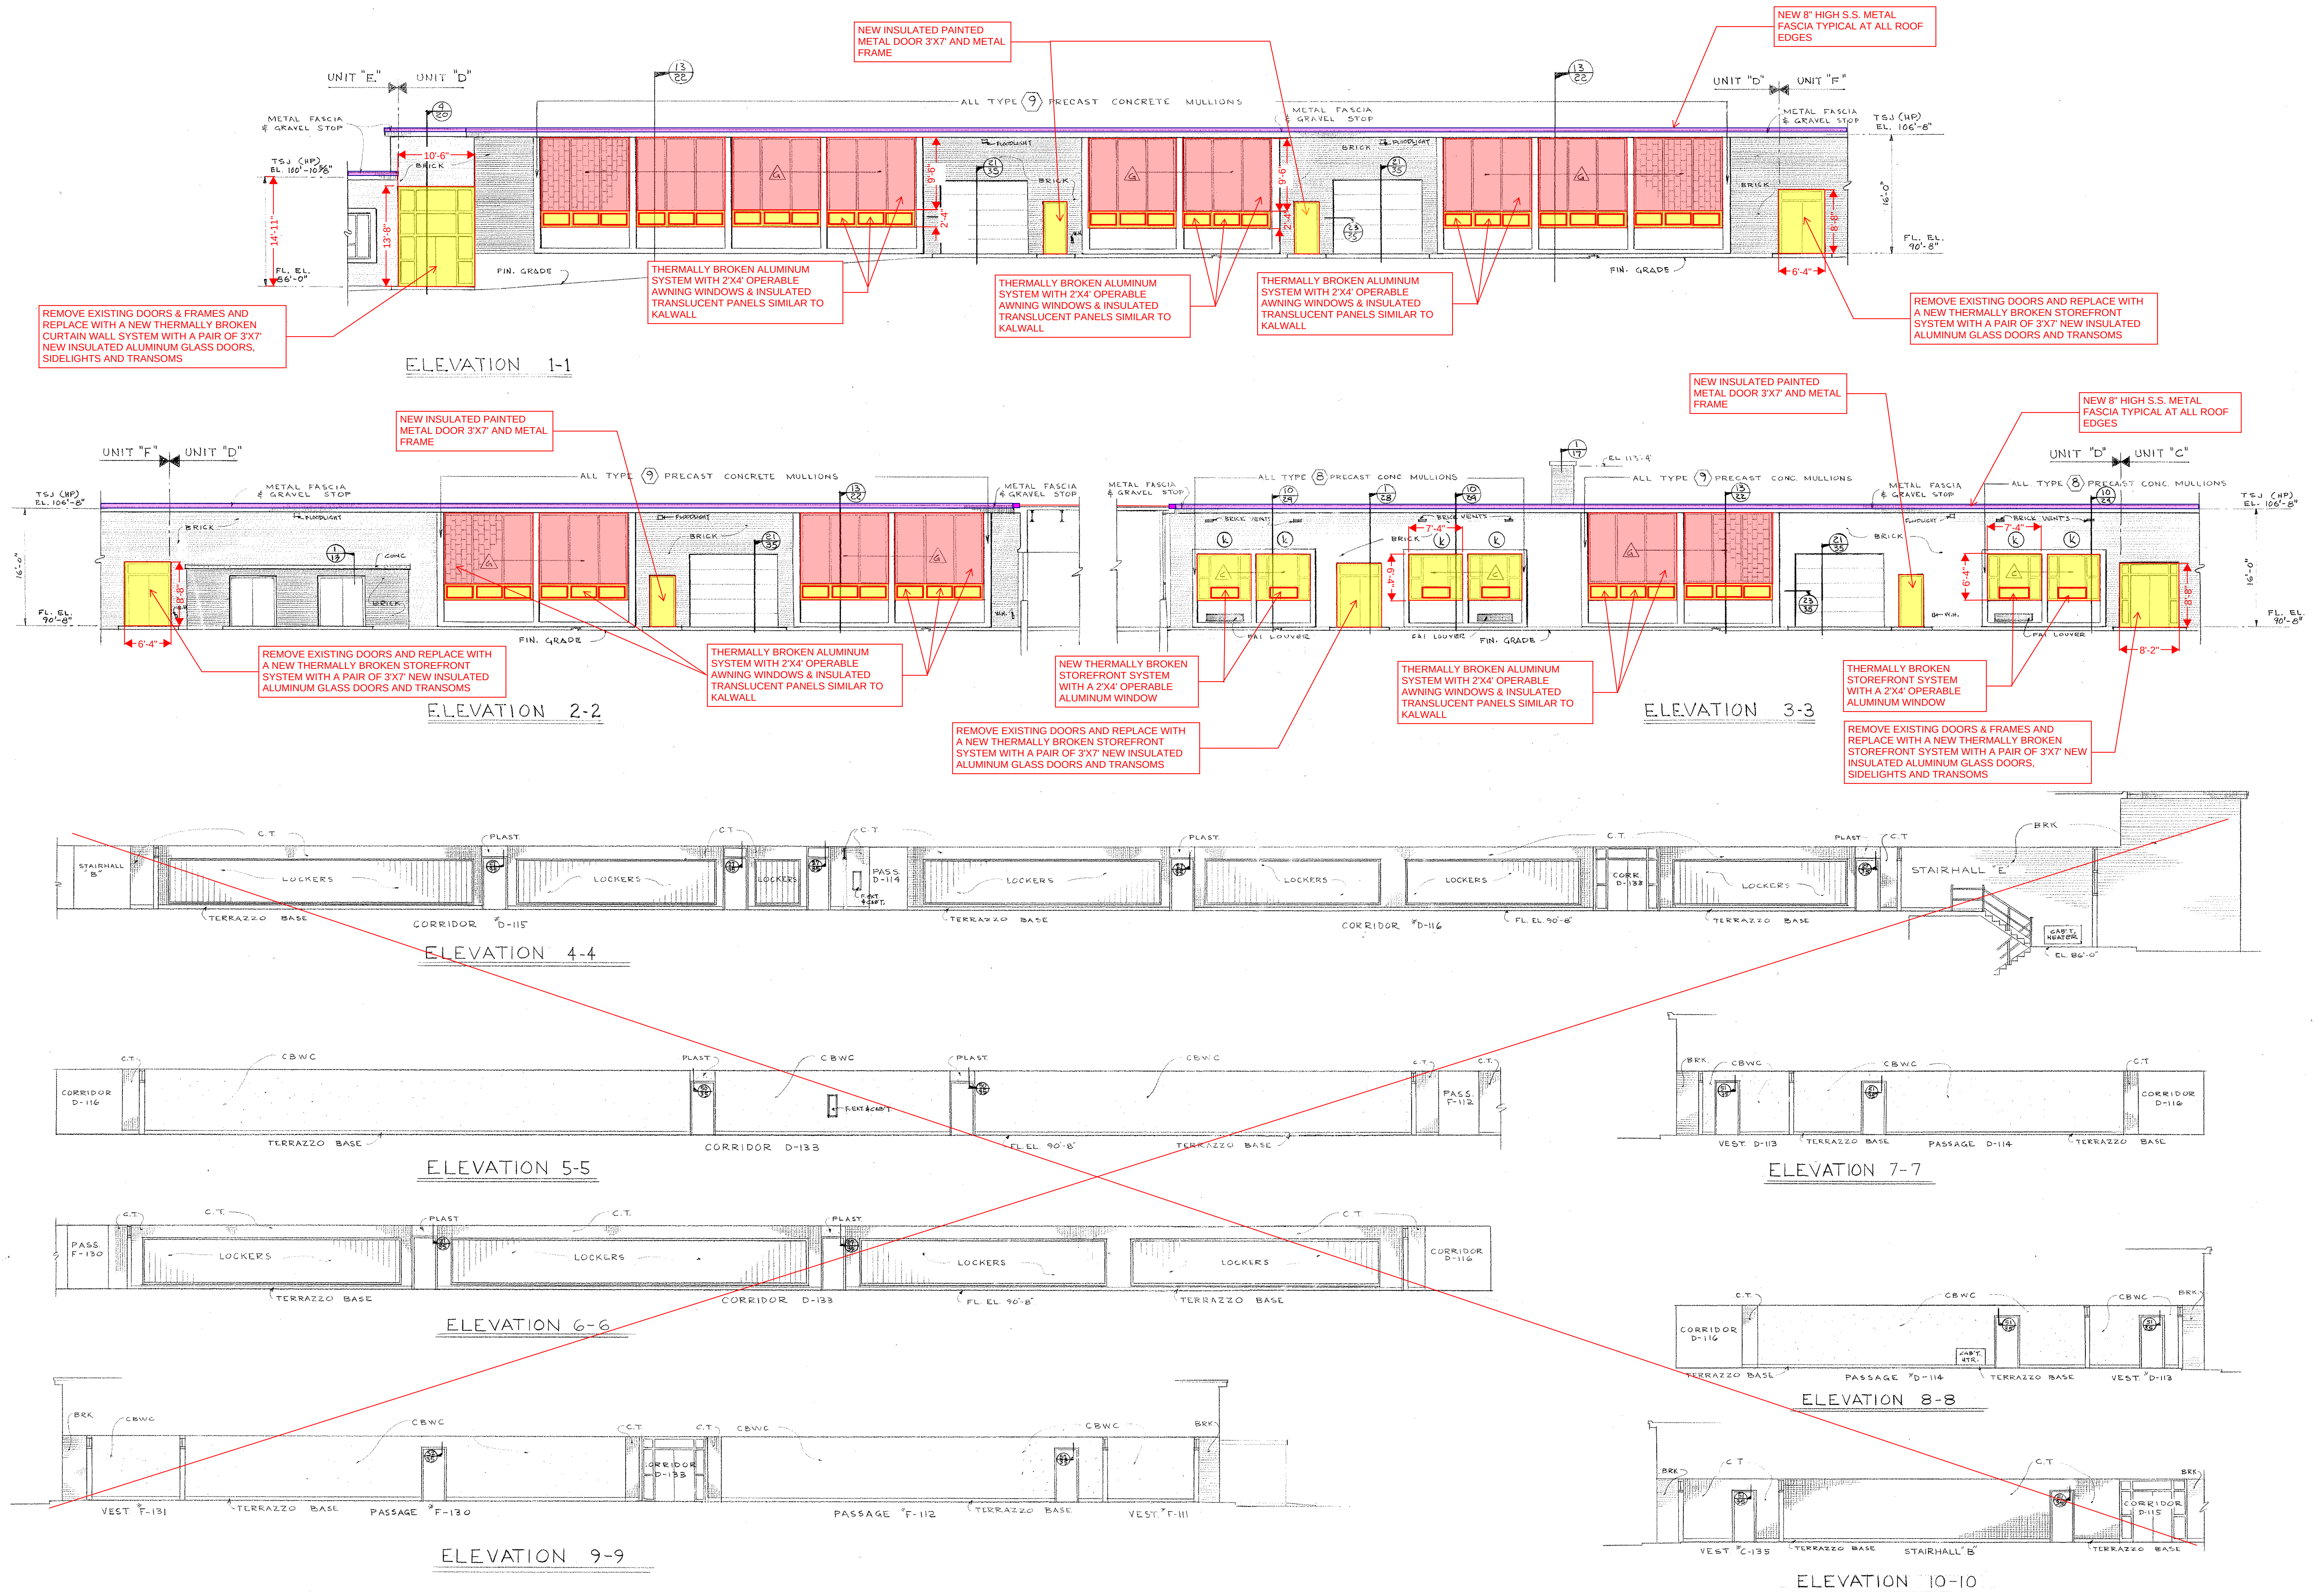

SCALE: 1/8" = 1'-0"

UNIT "D" EXTERIOR & CORRIDOR ELEVATIONS

NORTHEAST METROPOLITAN REGIONAL VOCATIONAL TECHNICAL SCHOOL
WAKEFIELD, MASSACHUSETTS

drawing no. **14**

Job no. 66-027

revisions

drawn: JC

checked: RLB

KORSLUND, LeNORMAND & QUANN, Inc.
architects — norwood, massachusetts

KLO

date **NOV 24 1967**



ROOM FINISH SCHEDULE

RM. NO.	NAME	FLOOR	BASE	DADO	WALL	CEILING	REMARKS
		MAT'L	MAT'L	MAT'L	HT.	MAT'L	HT.
E101	CAFETERIA	TERR.	TERR.			PLAST. ACCT.	*SEE ELEV. DWG. #10
E102	PLATFORM	WP.	WP.			BLK.	*REFLECTED CEILING PLAT. DWG. #10
E103	STORAGE	CONC.	RB.			CONC. 8" B.	
E104	PASSAGE	TERR.	TERR.			ACT. 2" S.	*SEE ELEV. DWG. #10
E105	PASSAGE	TERR.	TERR.			ACT. 2" S.	*SEE ELEV. DWG. #10
E106	HELPS DINING RM.	QT.	CERT.	CERT. 4" O.		PLAST. ACCT. 2" S.	
E107	KITCHEN & SERVING	QT.	CERT.			PT. KITCHEN EQUIPMENT	
E108	COOLER	QT.	QT.			BY KITCHEN EQUIPMENT	
E109	FREEZER	QT.	QT.			BY KITCHEN EQUIPMENT	
E110	NON-FOOD STORAGE	CONC.	RB.			PLAST. ACCT. 2" S.	
E111	PASSAGE	QT.	CERT.			PLAST. ACCT. 2" S.	
E112	MEN'S TLT & LOCK RM.	QT.	CERT.			PLAST. ACCT. 2" S.	
E113	WOMEN'S TLT & LOCK RM.	QT.	CERT.			PLAST. ACCT. 2" S.	
E114	DRY FOOD STORAGE	CONC.	RB.			PLAST. ACCT. 2" S.	
E115	PASSAGE	QT.	CERT.			PLAST. ACCT. 2" S.	
E116	OFFICE	VT.	RB.			PLAST. ACCT. 2" S.	
E117	EQUIPMENT ROOM	CONC.	RB.			PLAST. ACCT. 2" S.	
E118	TRASH RM.	CONC.	RB.			PLAST. ACCT. 2" S.	
E119	RECEIVING RM.	CONC.	RB.			PLAST. ACCT. 2" S.	
E120	FOOD TRADES KITCHEN	QT.	CERT.			PLAST. ACCT. 2" S.	
E121	OFFICE	VT.	RB.			PLAST. ACCT. 2" S.	
E122	DRY FOOD STORAGE	CONC.	RB.			PLAST. ACCT. 2" S.	
E123	COOLER	QT.	QT.			BY KITCHEN EQUIPMENT	
E124	FREEZER	QT.	QT.			BY KITCHEN EQUIPMENT	
E125	NON-FOOD STORAGE	CONC.	RB.			PLAST. ACCT. 2" S.	
E126	DISHWASH AREA	CONC.	RB.			PLAST. ACCT. 2" S.	
E127	STORAGE	CONC.	RB.			CONC. 11" T.	
E128							
E129	TEA RM.	QT.	WD.			ACT. 2" O.	*SEE ELEV. DWG. #10
E130	TEACHER'S DINING RM.	QT.	WD.			ACT. 2" O.	*SEE ELEV. DWG. #10
E131	PASSAGE	QT.	CERT.			ACT. 2" O.	
E132	GIRLS TLT & LOCK RM.	QT.	CERT.			ACT. 2" O.	
E133	BOYS TLT & LOCK RM.	QT.	CERT.			ACT. 2" O.	
E134	RELATED CLASSROOM	VT.	RB.			PLAST. ACCT. 2" O.	
E135	PASSAGE	TERR.	TERR.			PLAST. ACCT. 2" O.	
E136	WOMEN'S TLT	CERT.	CERT.	CERT. 4" O.		PLAST. ACCT. 2" O.	
E137							
E138	MEN'S TLT	CERT.	CERT.	CERT. 4" O.		PLAST. ACCT. 2" O.	
E139	BOYS TLT	CERT.	CERT.	CERT. 4" O.		PLAST. ACCT. 2" O.	
E140	JANITOR'S CLOSET	VT.	RB.			PLAST. ACCT. 2" O.	
E141	GIRLS TLT	CERT.	CERT.	CERT. 4" O.		PLAST. ACCT. 2" O.	
E142	STORAGE	CONC.	RB.			PLAST. ACCT. 2" O.	
E143	TELEPHONE	TELU.	TELU.			PLAST. ACCT. 2" O.	
E144	FOYER	TELU.	TELU.			ACT. 10" O.	*SEE ELEV. DWG. #10
E145	CORRIDOR	TERR.	TERR.			ACT. 2" O.	*SEE ELEV. DWG. #10
E146							
E147	RELATED CLASSROOM	VT.	RB.			PLAST. ACCT. 2" O.	
E148	ELECTRONIC ACCOUNTING	VT.	RB.			PLAST. ACCT. 2" O.	
E149	DATA PROCESSING	VT.	RB.			PLAST. ACCT. 2" O.	
E150	RELATED CLASSROOM	VT.	RB.			PLAST. ACCT. 2" O.	
E151							
E152							


STAIRHALLS

C. TERR. TERR. BRICK SEE 1/2 DETAILS ON DWG. #27
D. TERR. TERR. BRICK SEE 1/2 DETAILS ON DWG. #27

NOTE: DIMS. BLK. NOT REQ'D BEHIND DADOS.

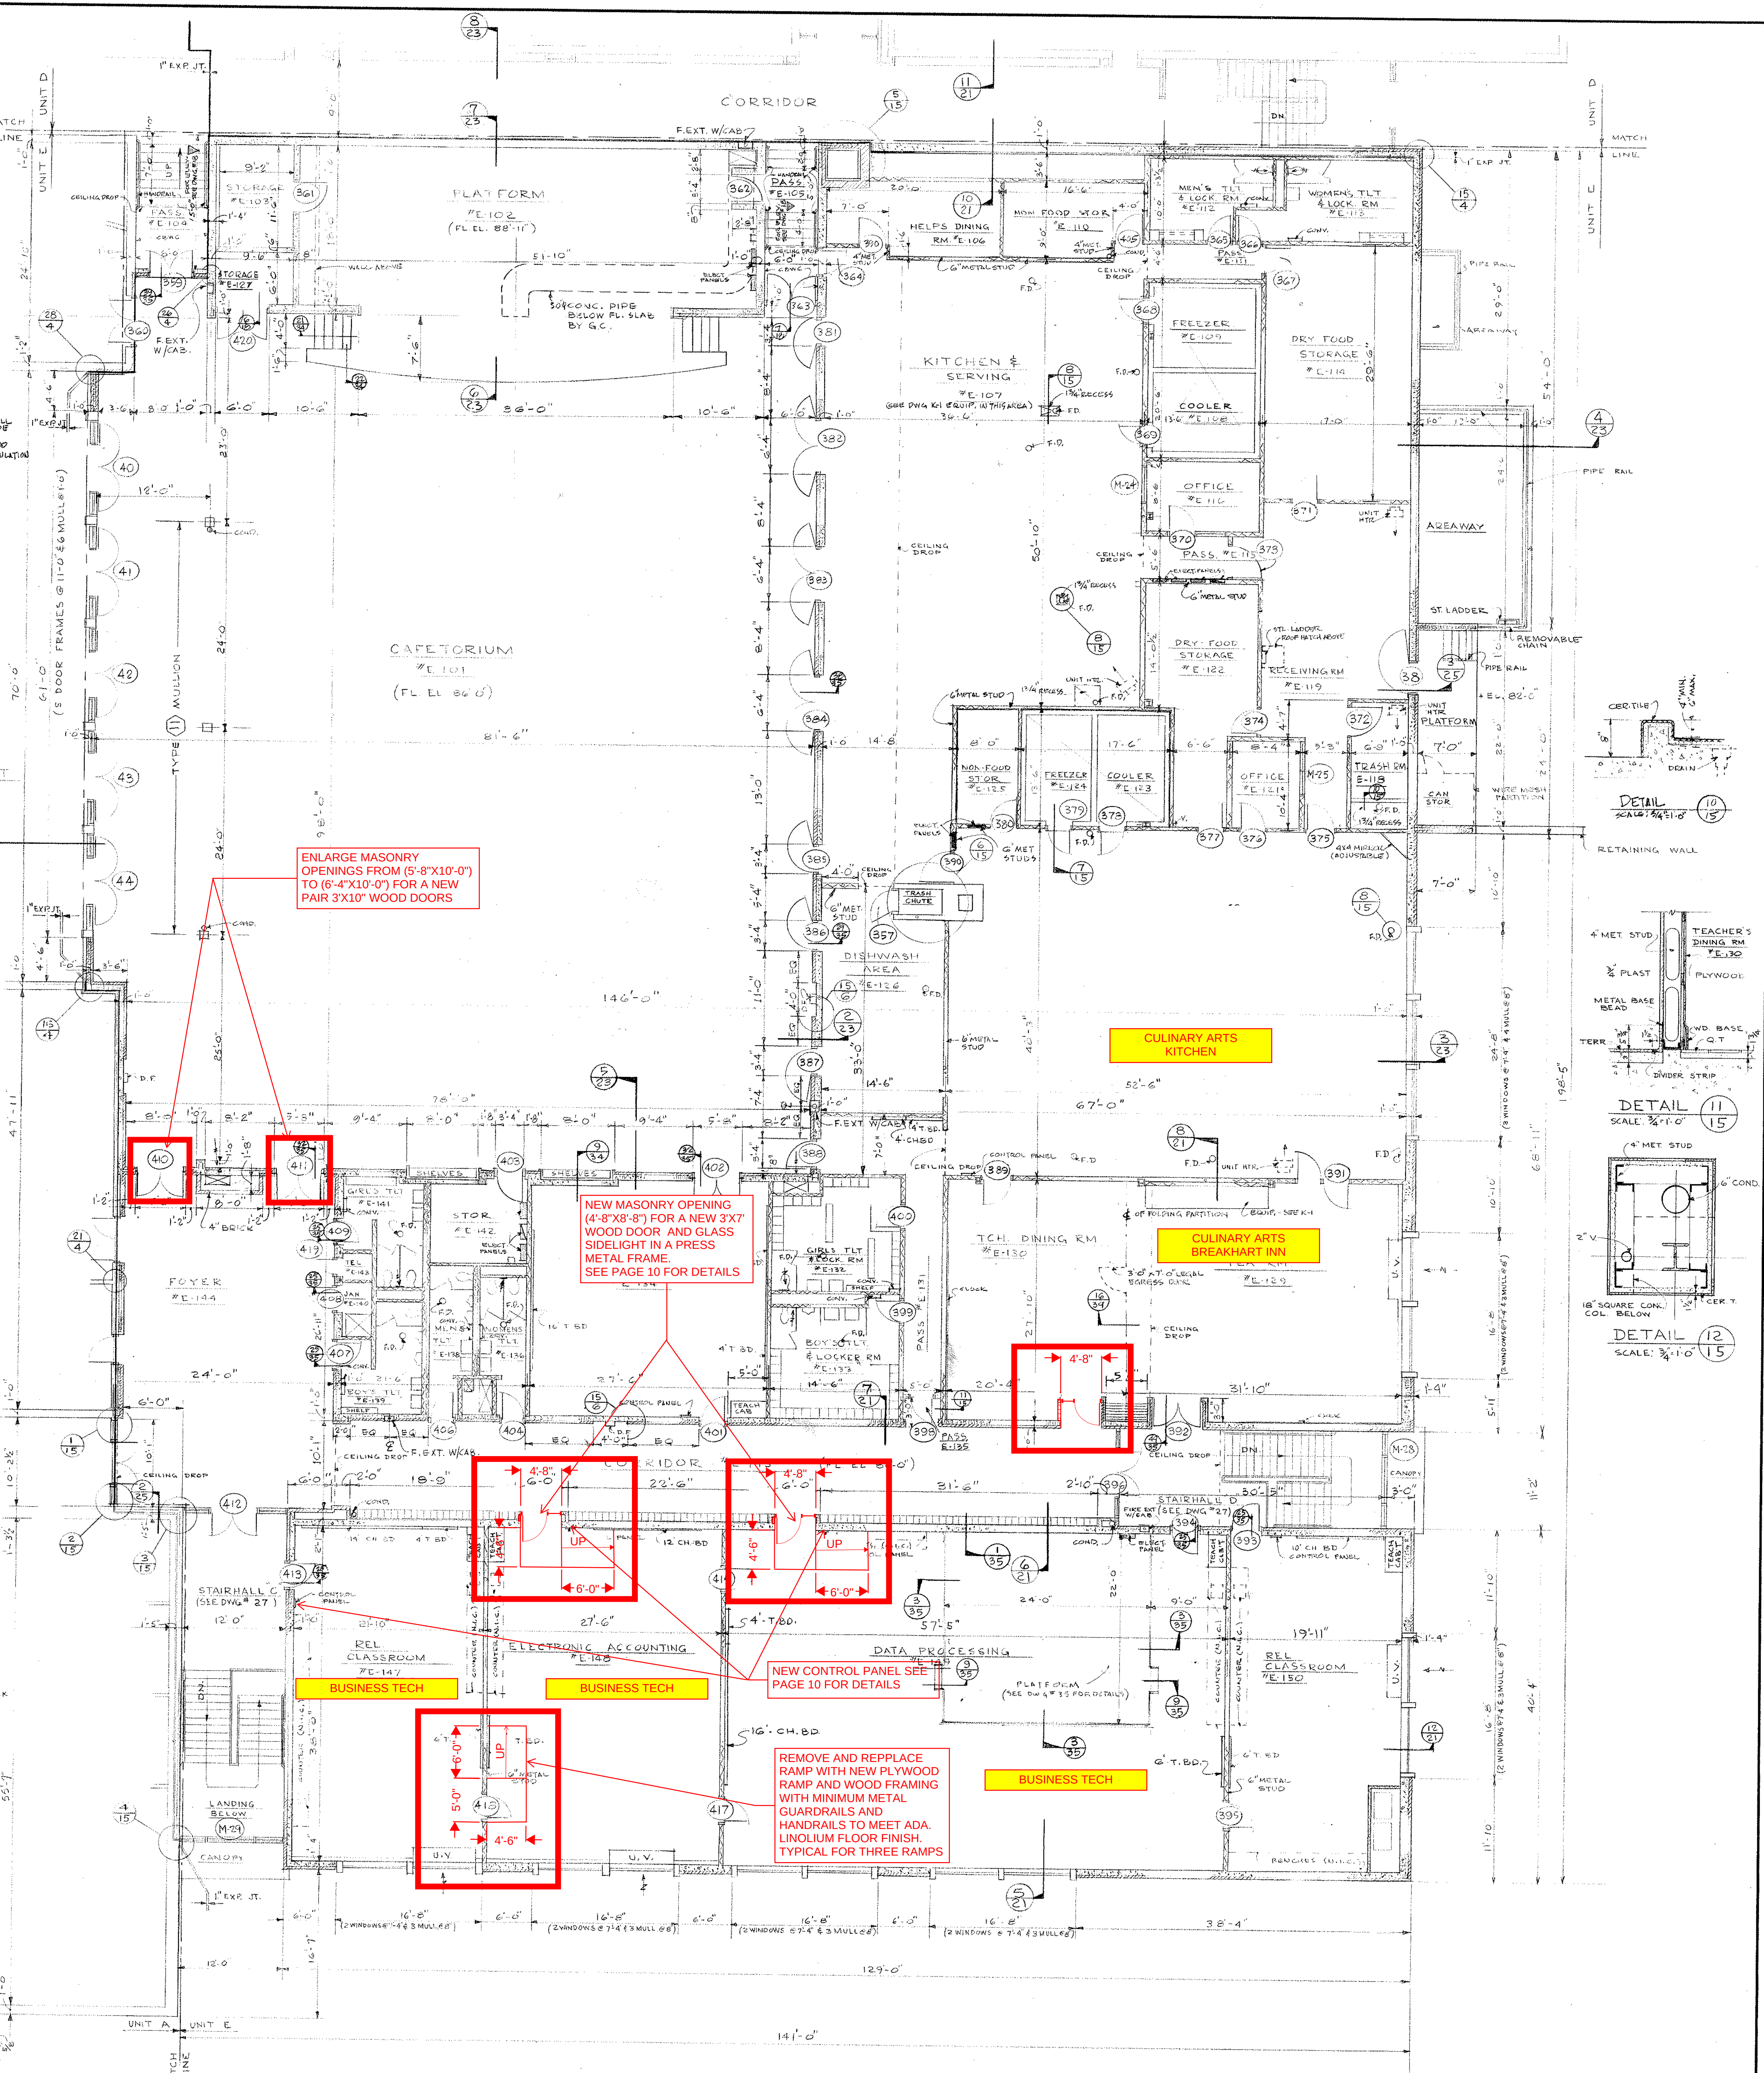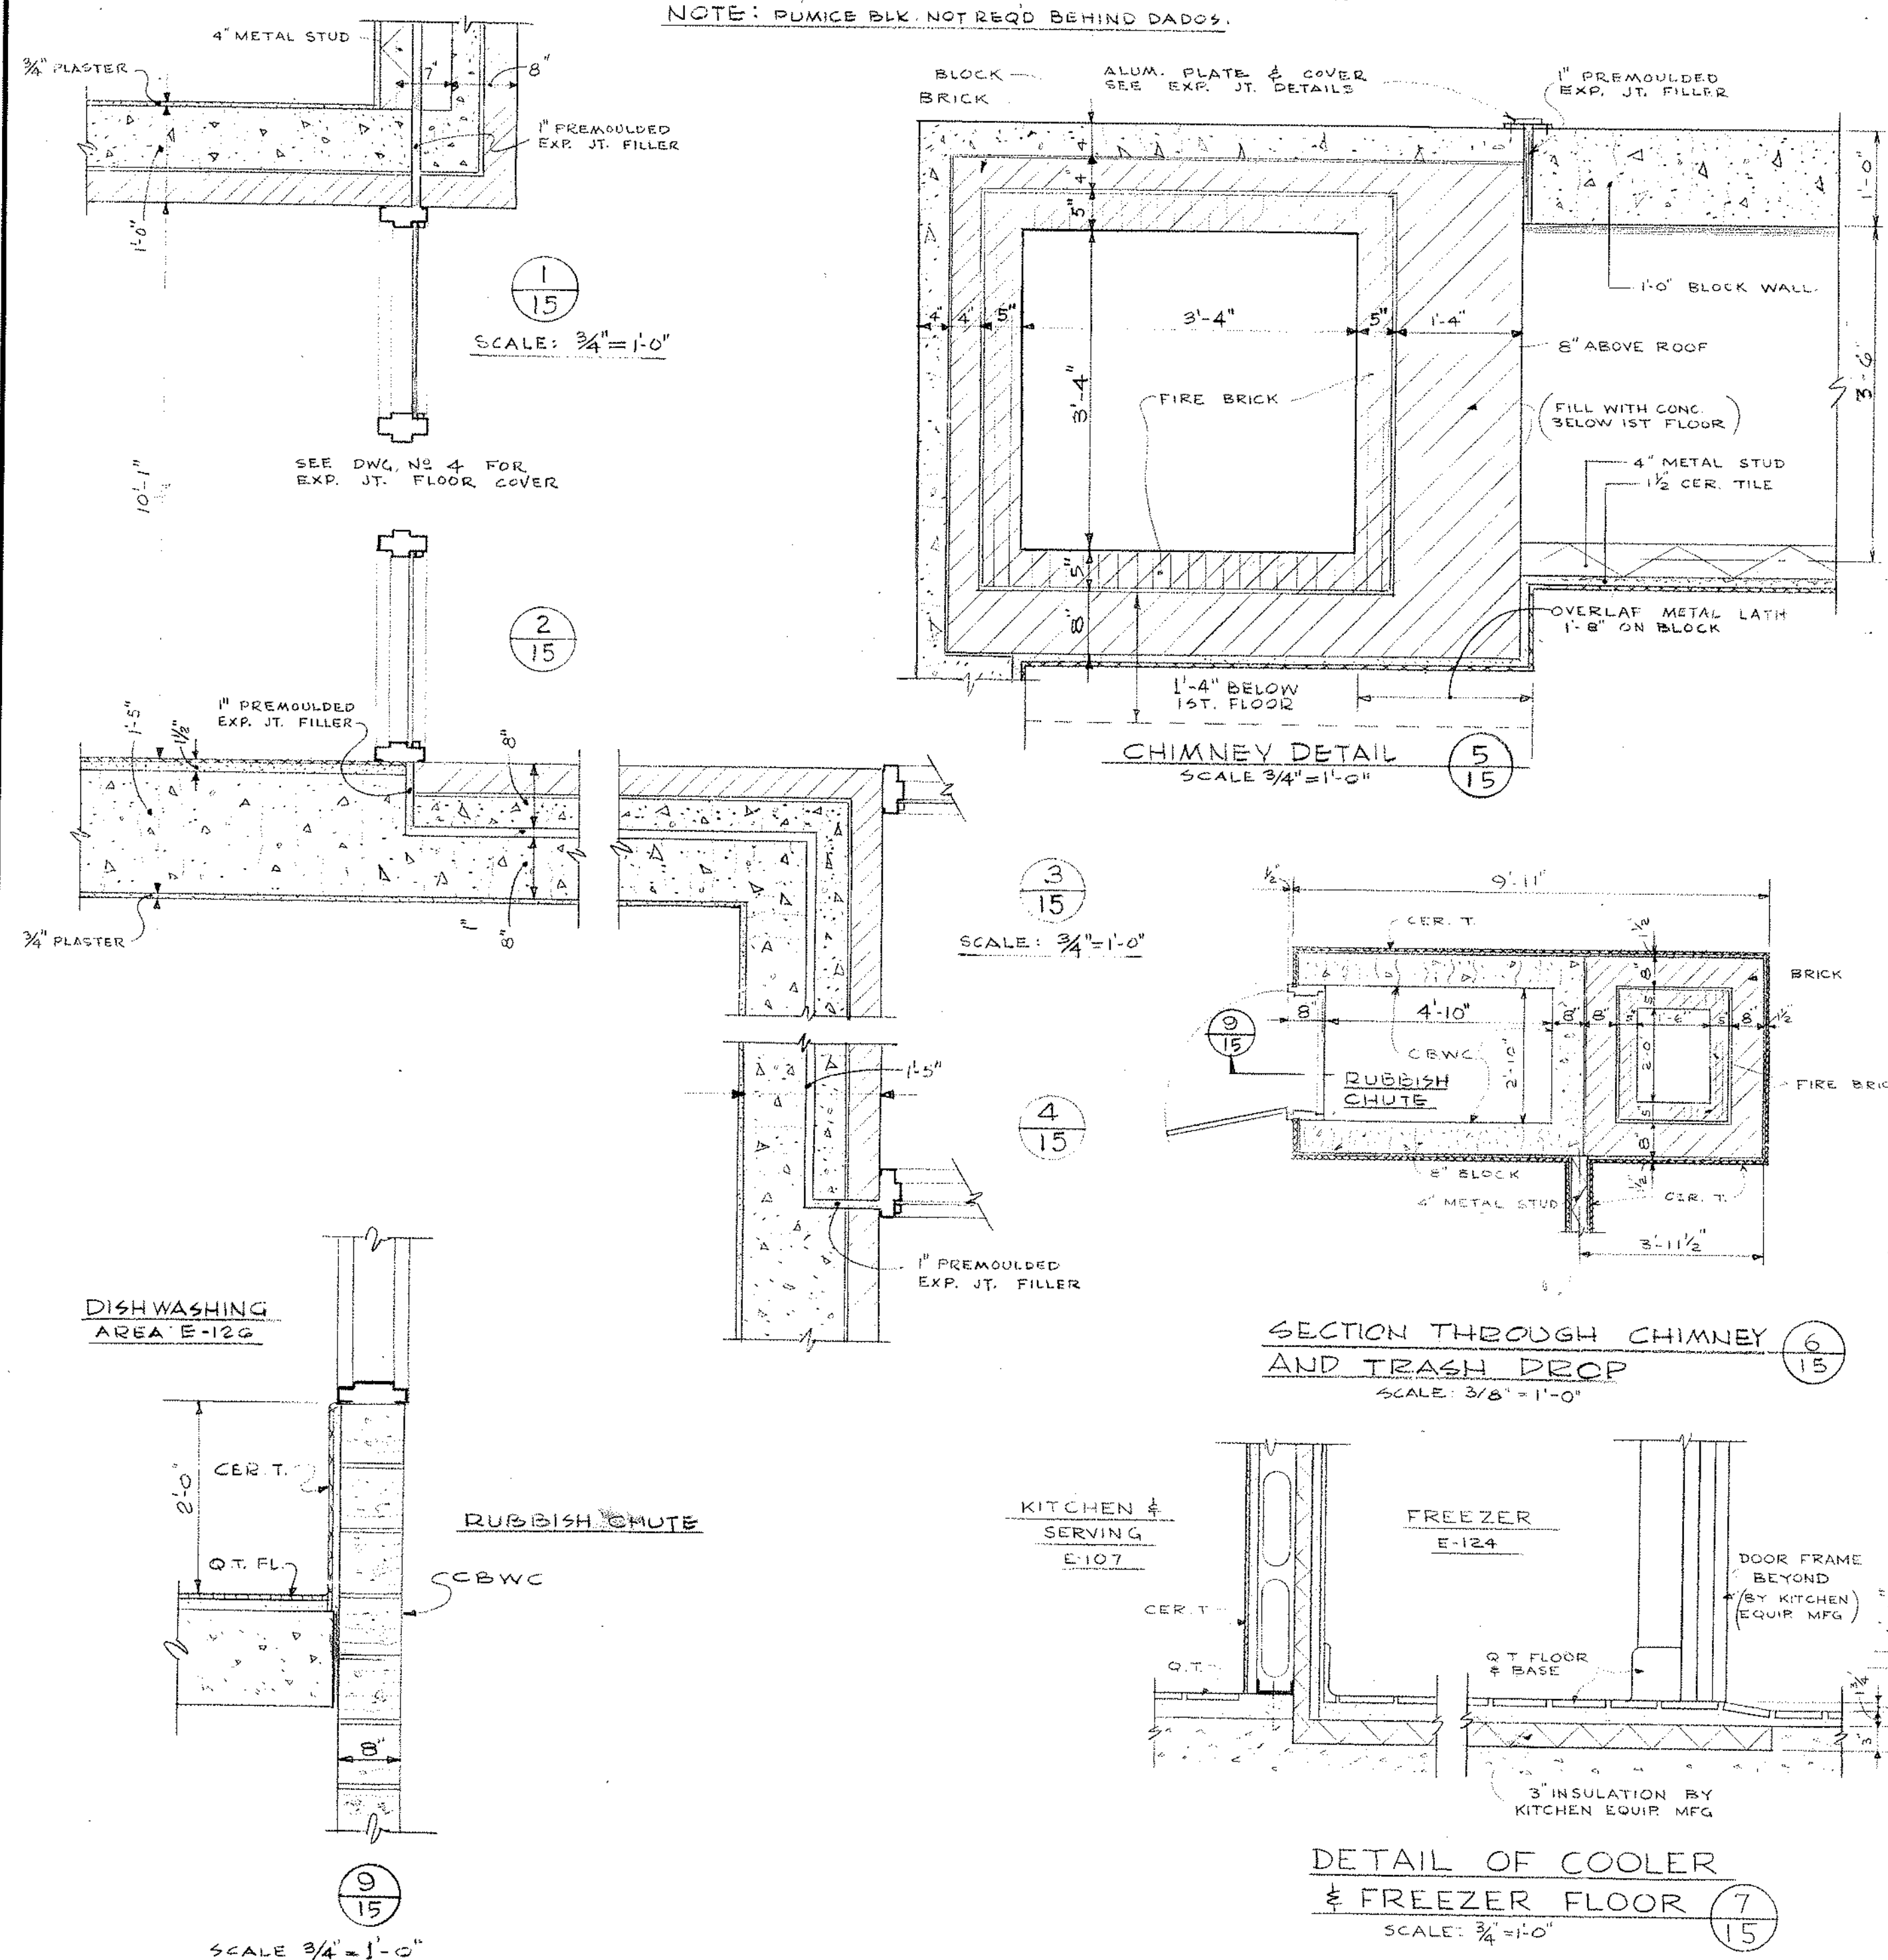

UNIT E, 1ST FLOOR PLAN (FL. ELEV. 86'-0" & 89'-11")
SCALE: 1/8" = 1'-0"

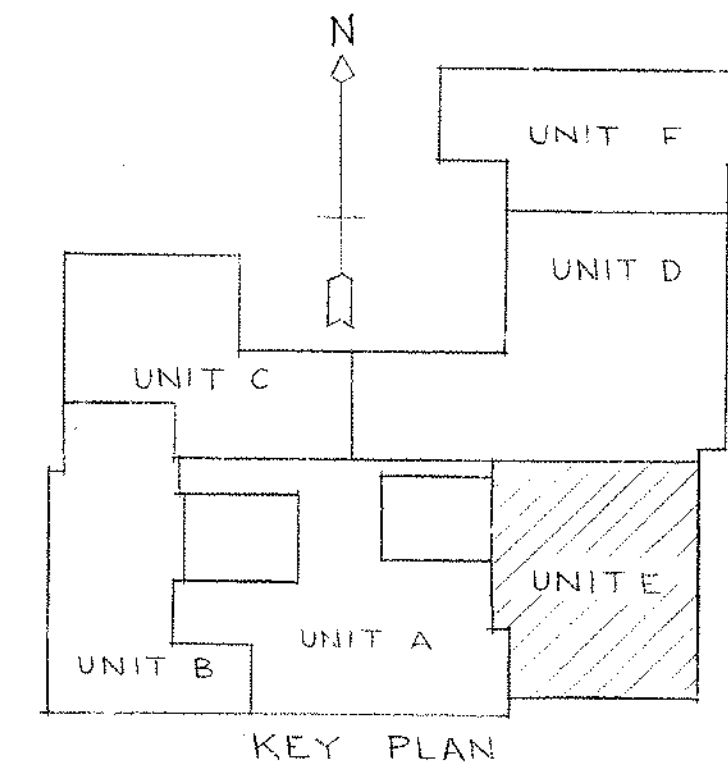

NOTE: ALL METAL STUD TO BE 4" UNLESS NOTED OTHERWISE.

UNIT E 1ST FLOOR PLAN & FINISH SCHEDULE


NORTHEAST METROPOLITAN REGIONAL VOCATIONAL TECHNICAL SCHOOL
WAKEFIELD, MASSACHUSETTS


drawing no. **15**
Job no. 66-027
REVISED

KORSLUND, LENORMAND & QUANN, INC.
architects — NORWOOD, MASSACHUSETTS



KLQ

date **NOV 24 1967**

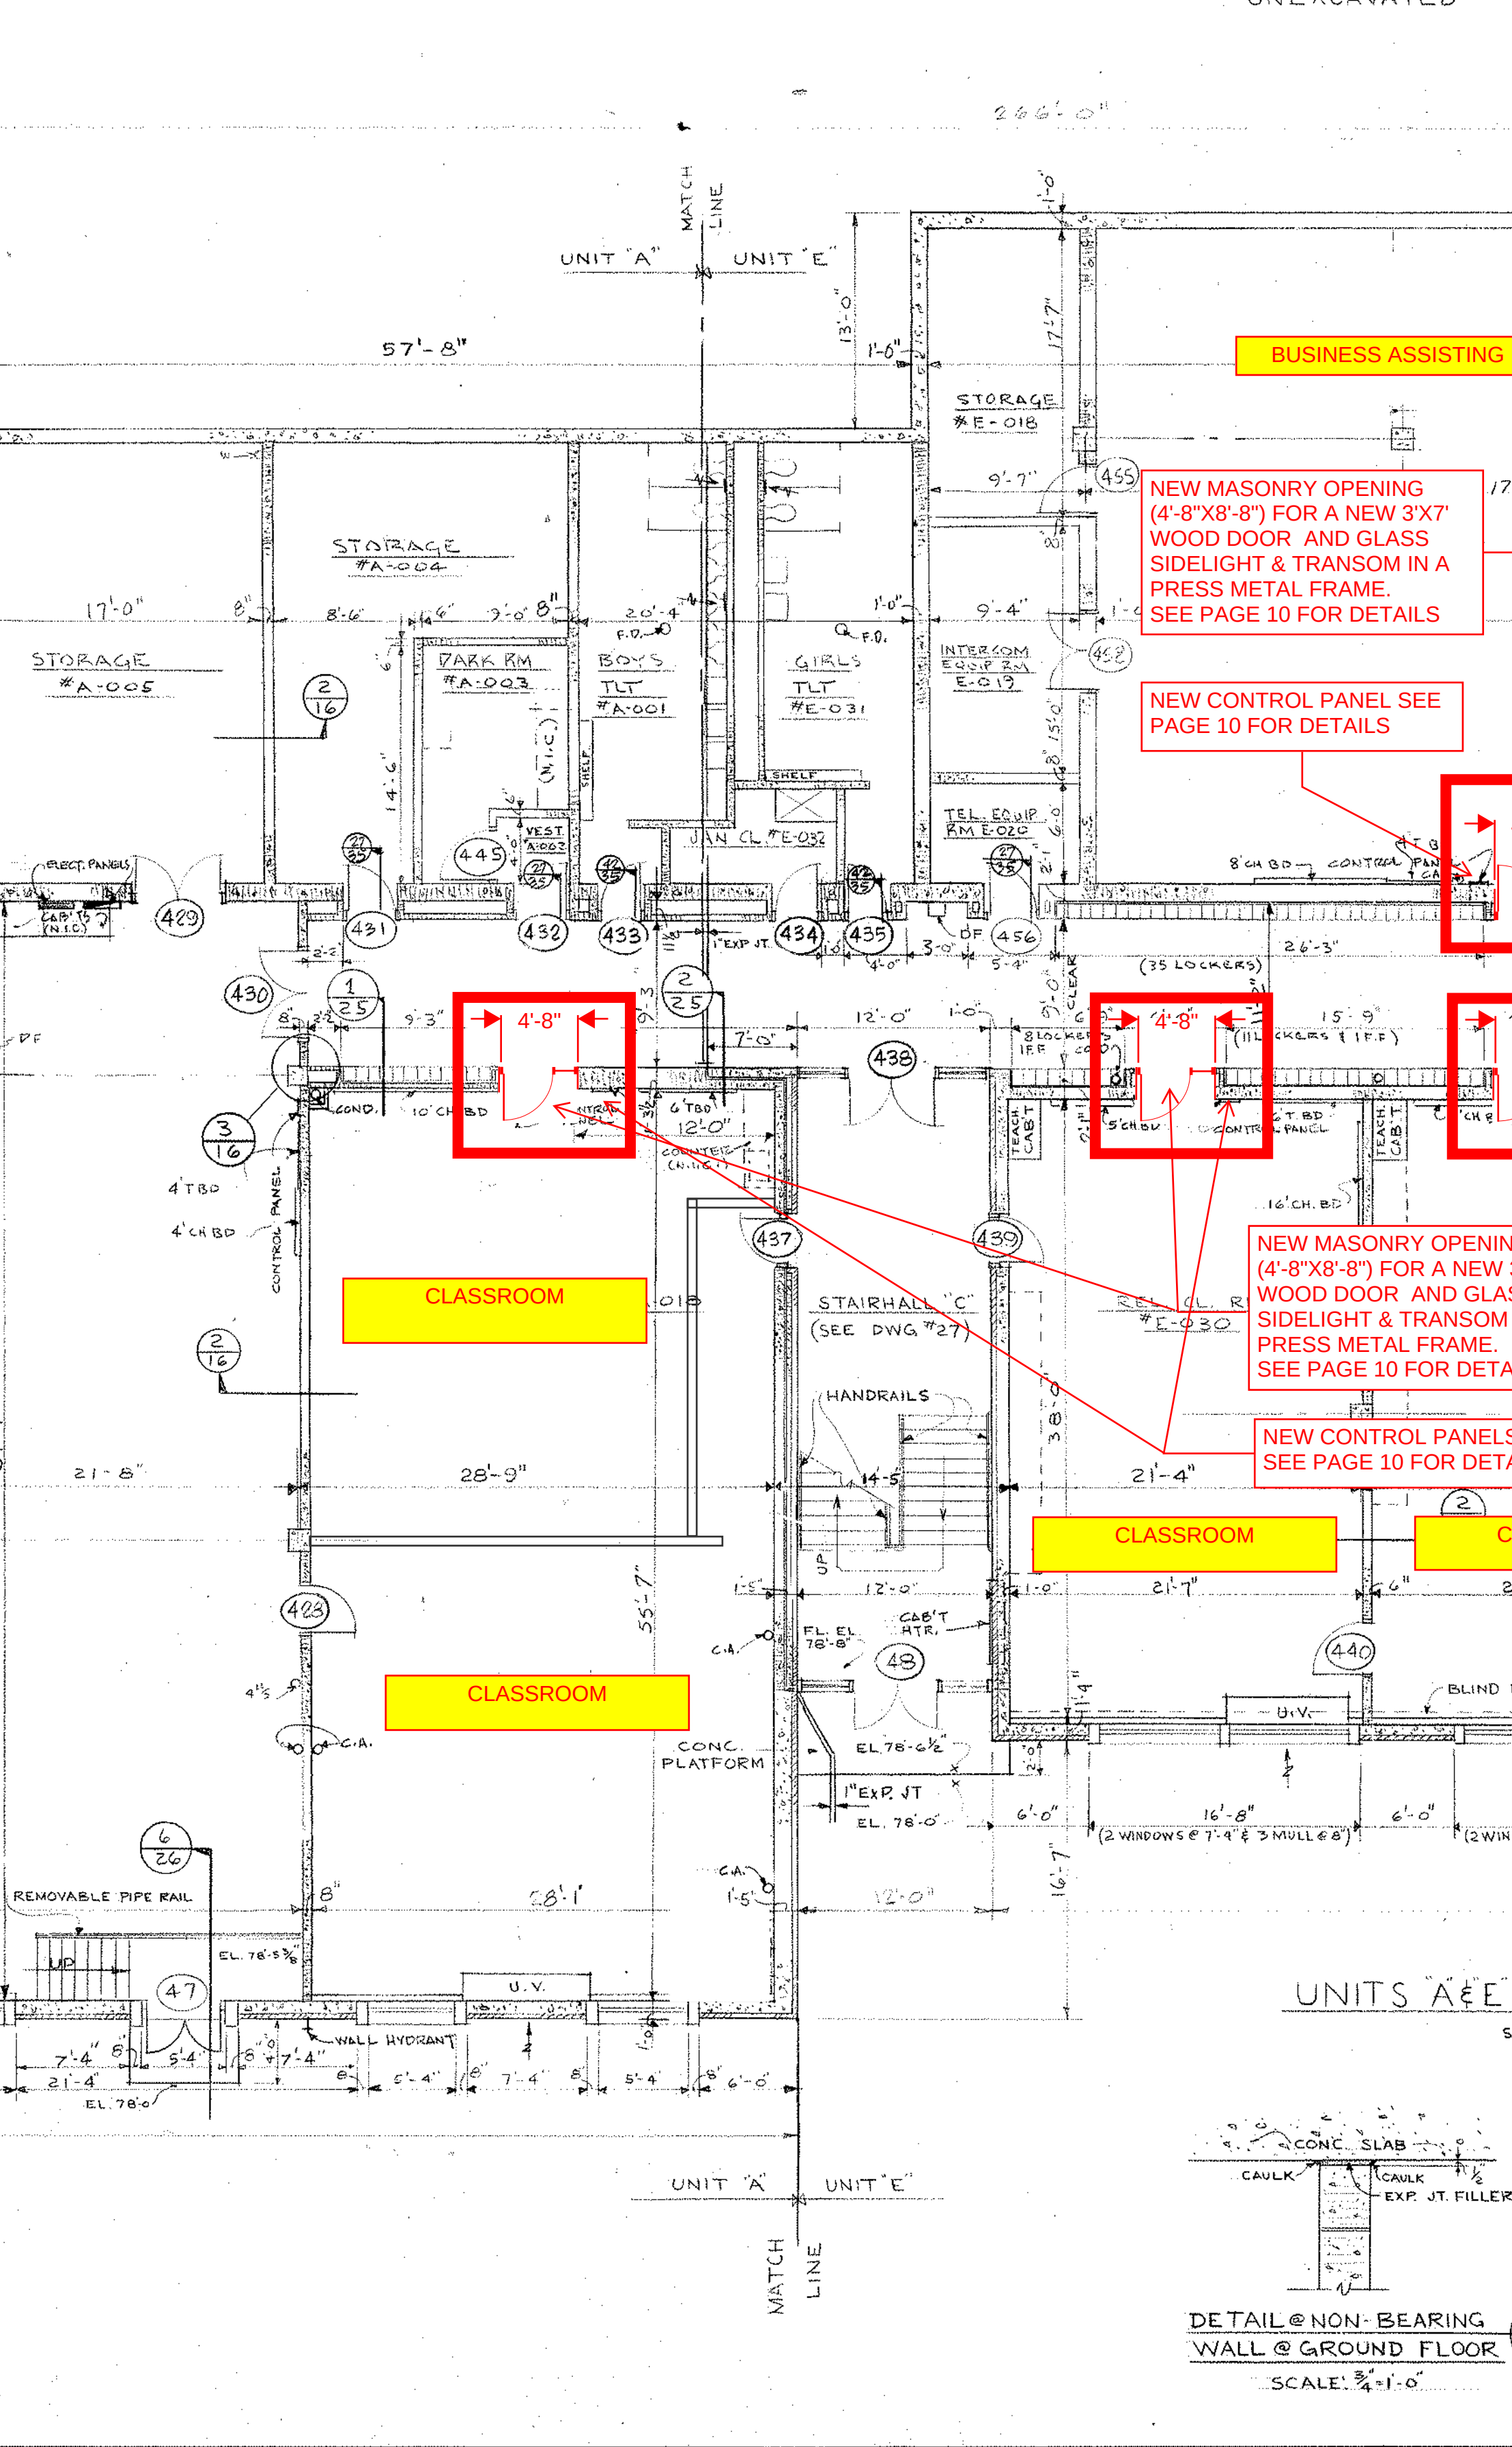
[illegible]

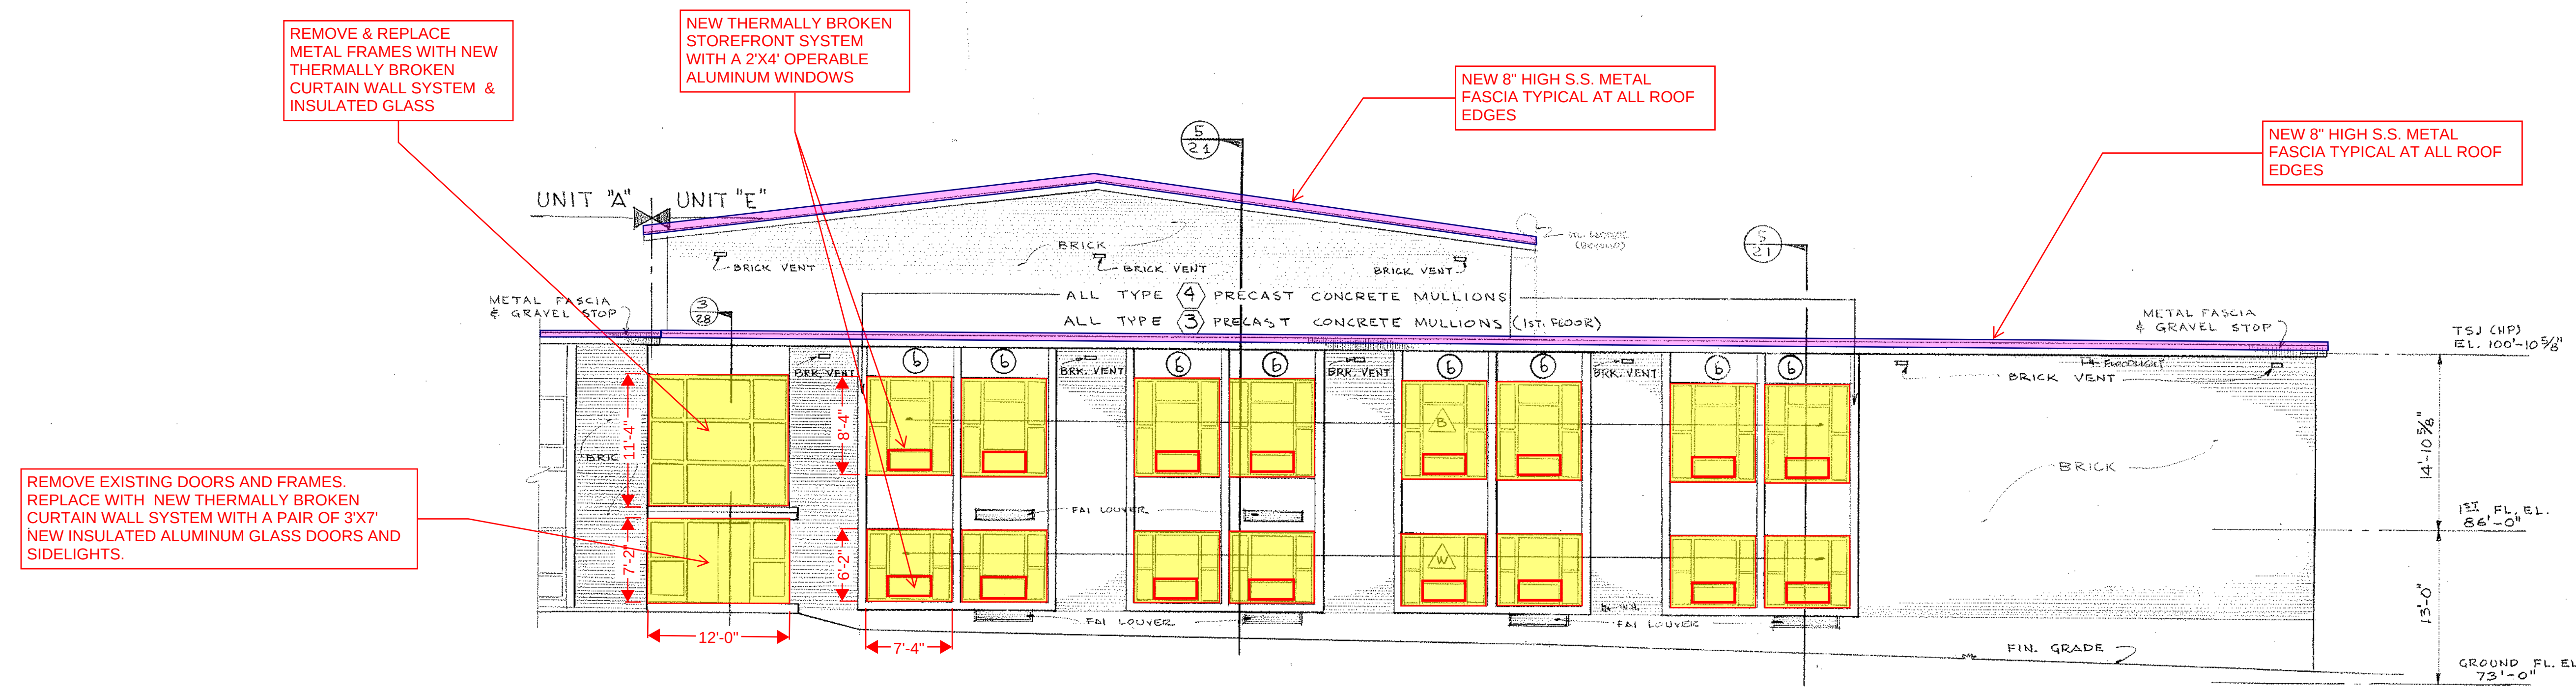


ELEVATION 1-1

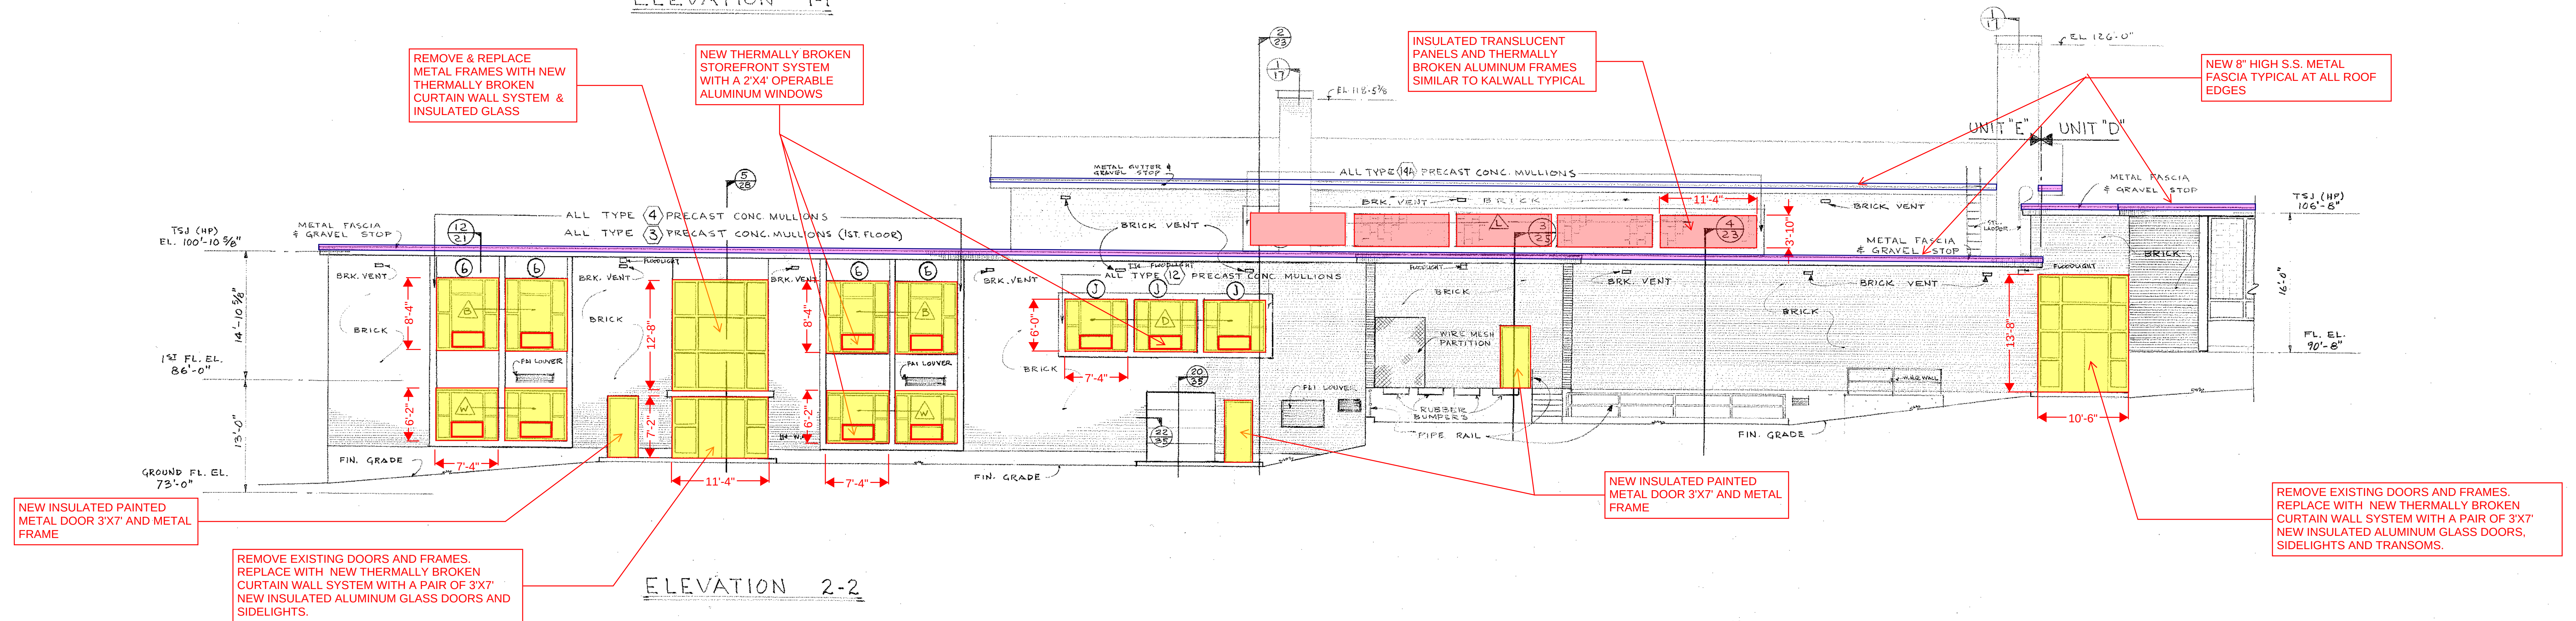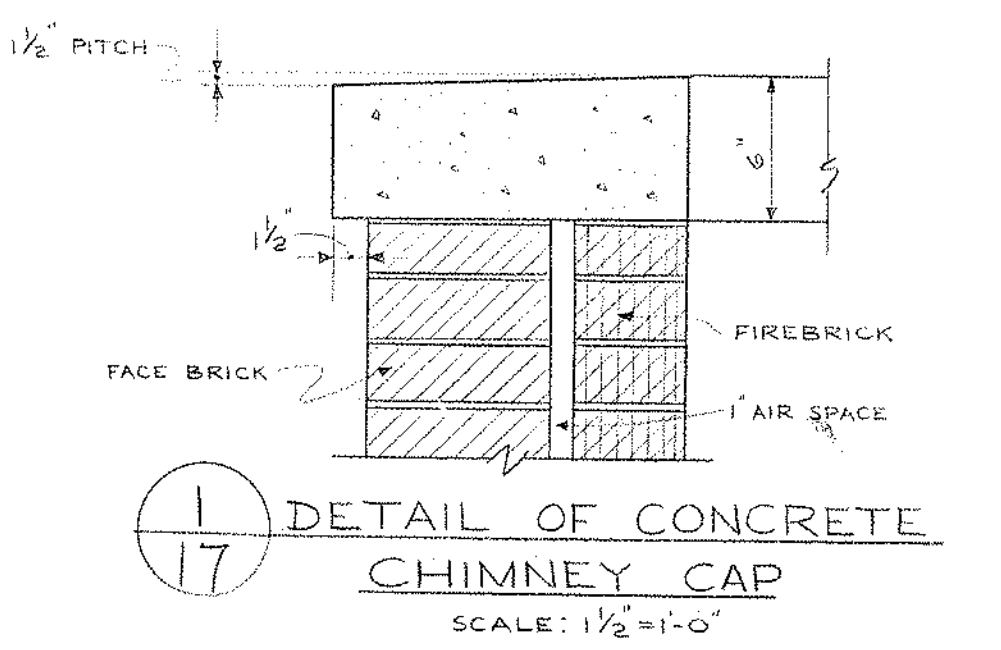


ELEVATION 2-2

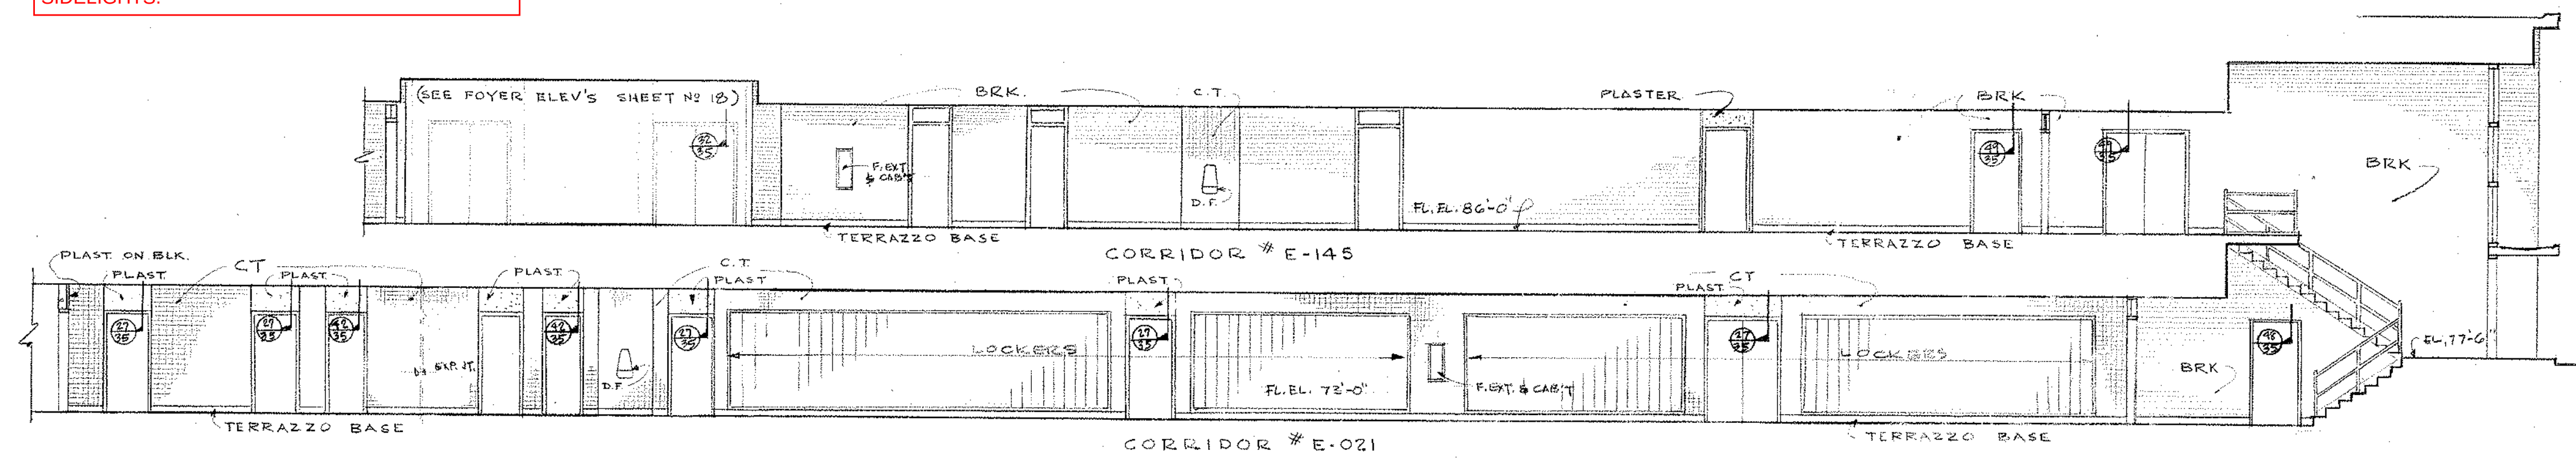


ELEVATION 3-3

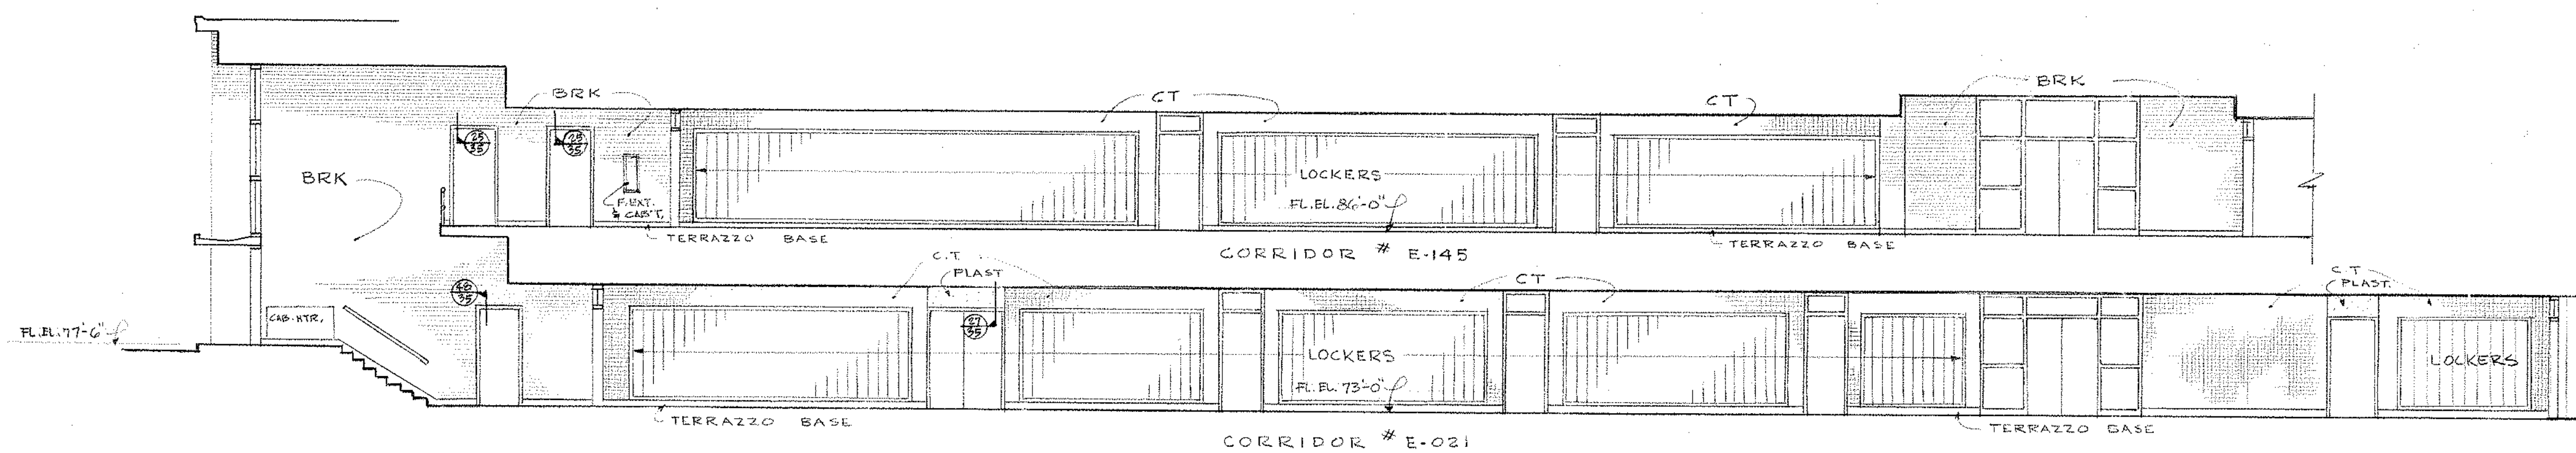

ELEVATION 4-4

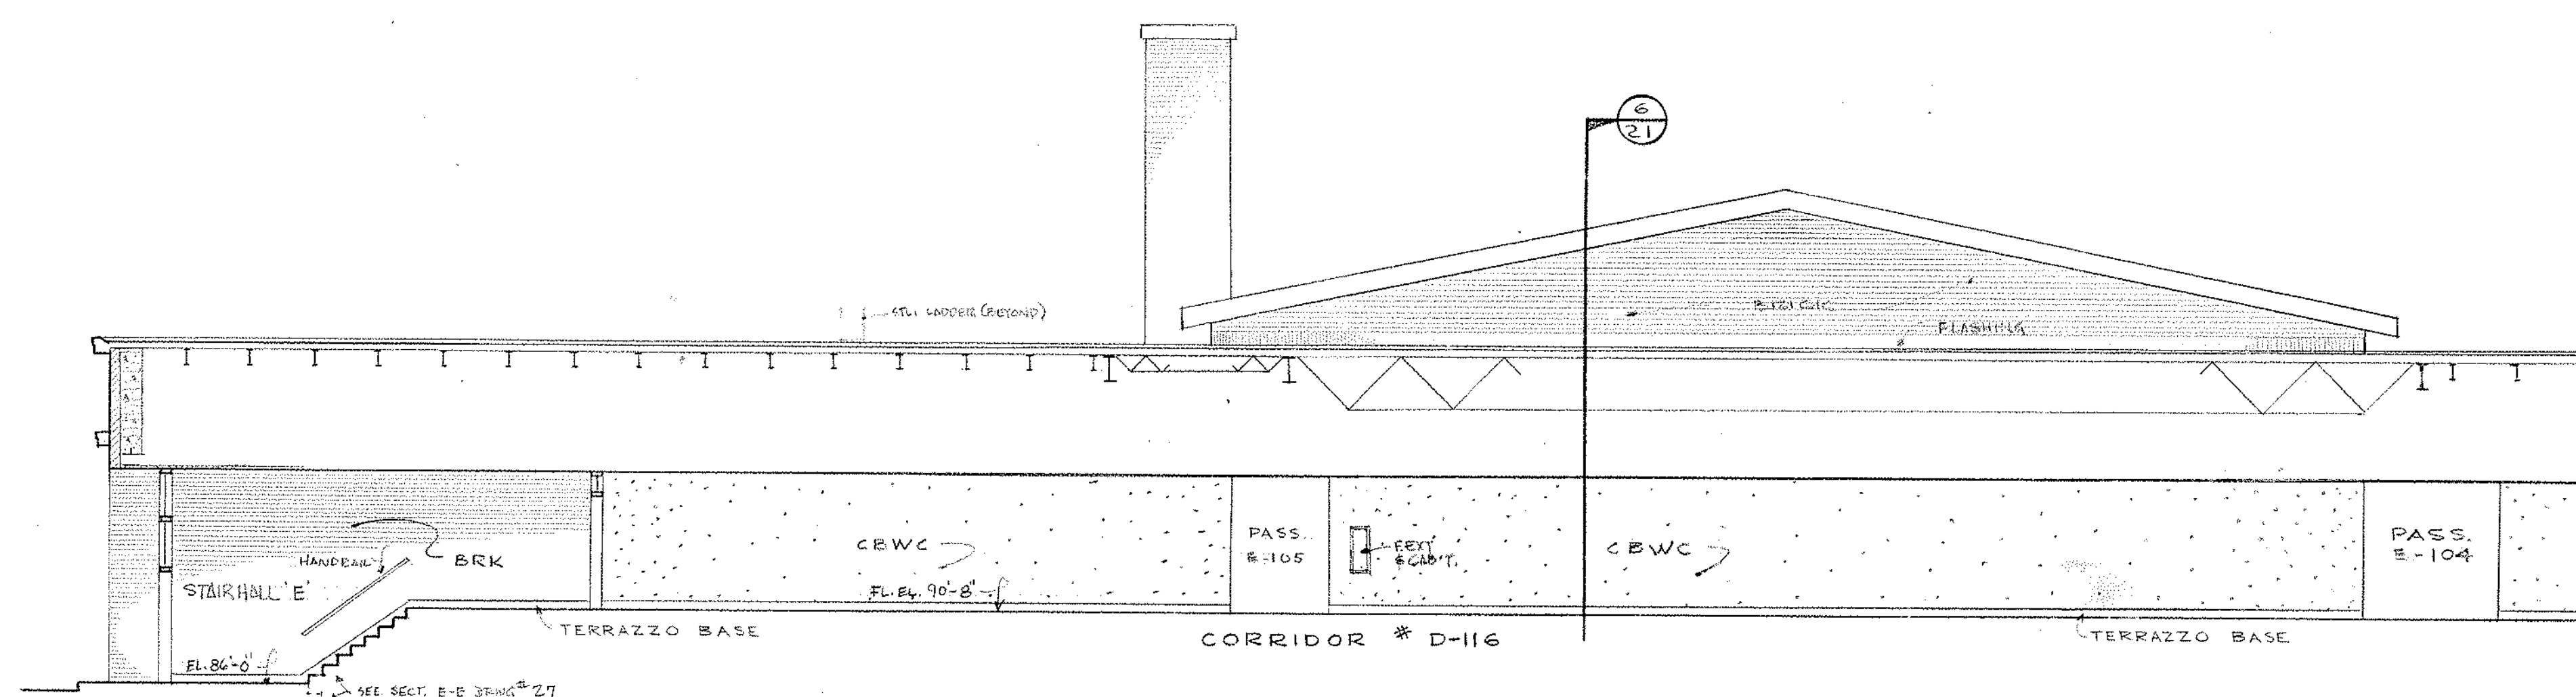

ELEVATION 5-5

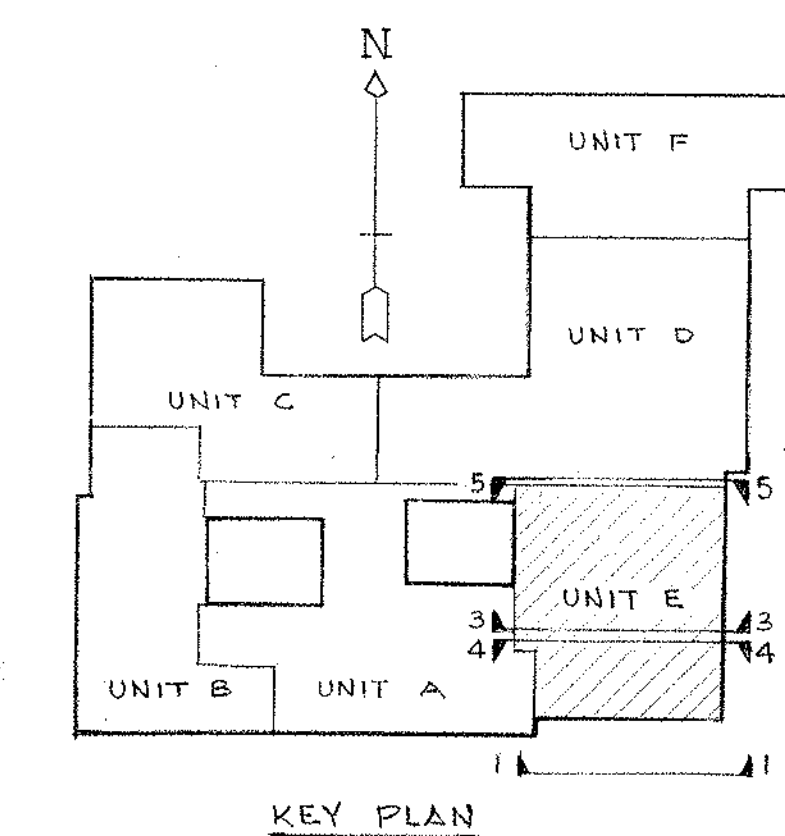

KEY PLAN



SCALE: 1/8" = 1'-0"

UNIT "E" EXTERIOR & CORRIDOR ELEVATIONS




NORTHEAST METROPOLITAN REGIONAL VOCATIONAL TECHNICAL SCHOOL
WAKEFIELD, MASSACHUSETTS

drawn by: JC
checked by: RLB

KORS LUND & QUANN, Inc.
architects — norwood, massachusetts





drawing no. 15
job no. 66-027
revisions

date: NOV 24 1967




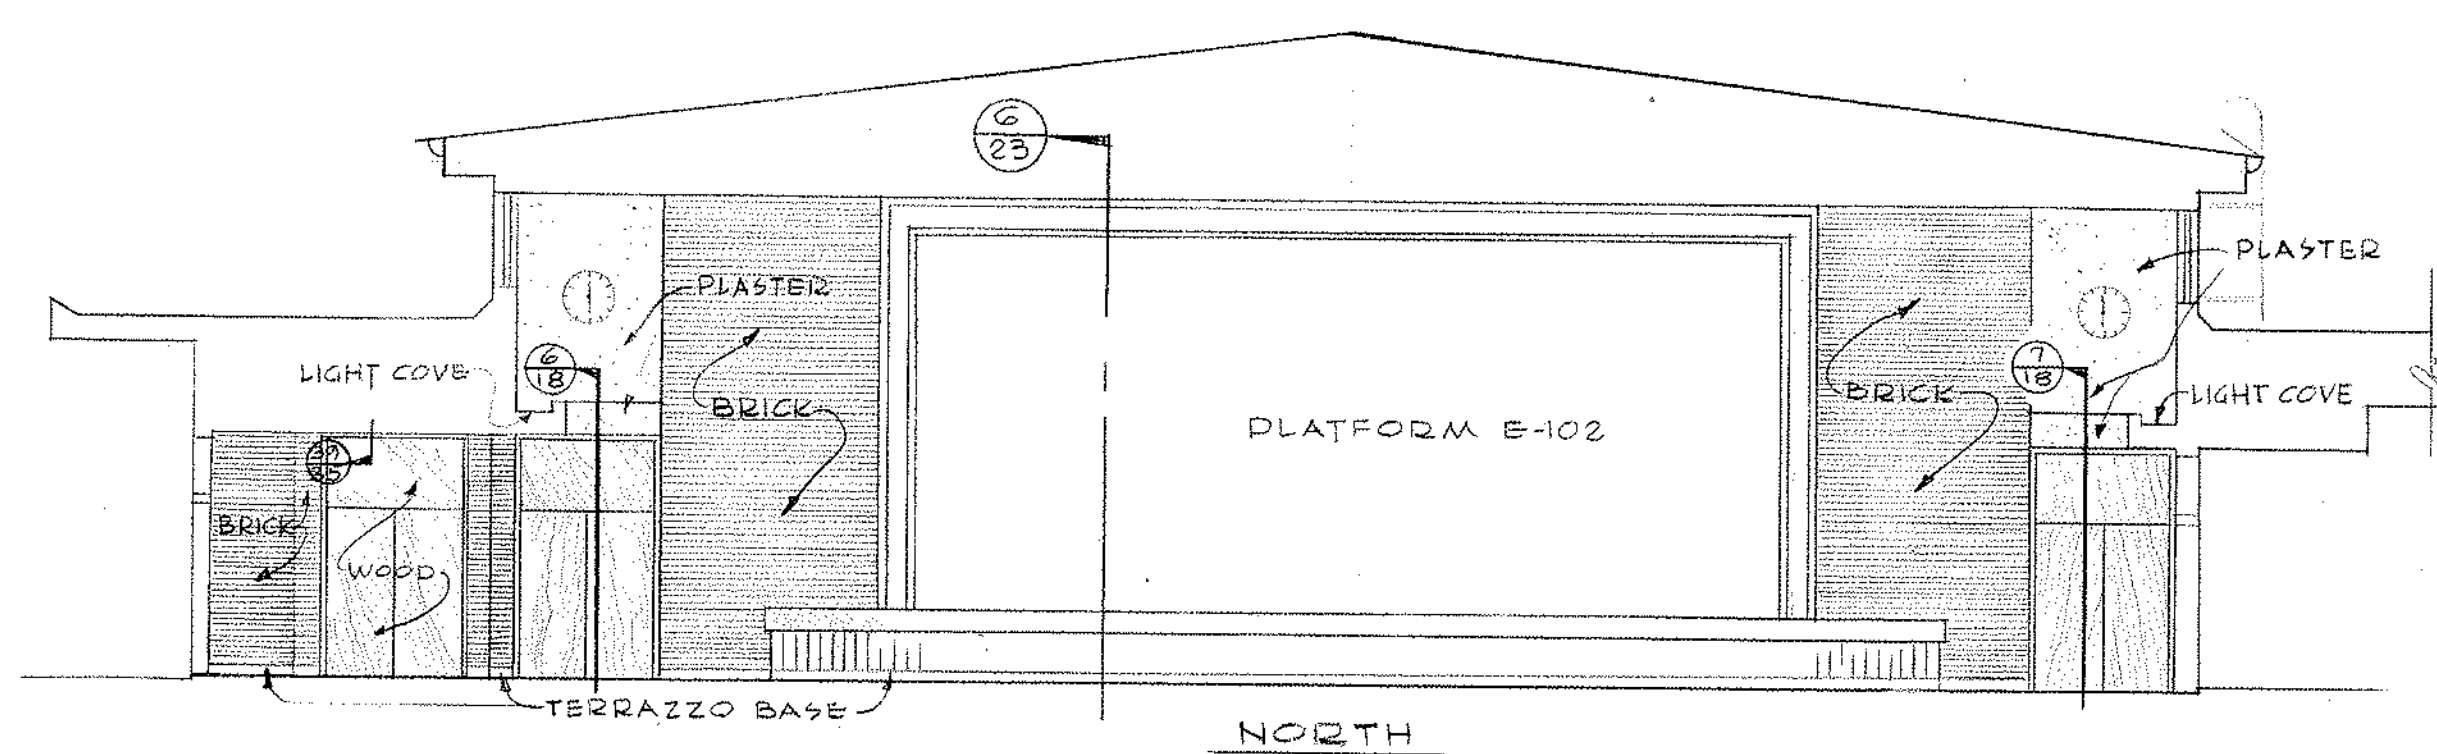
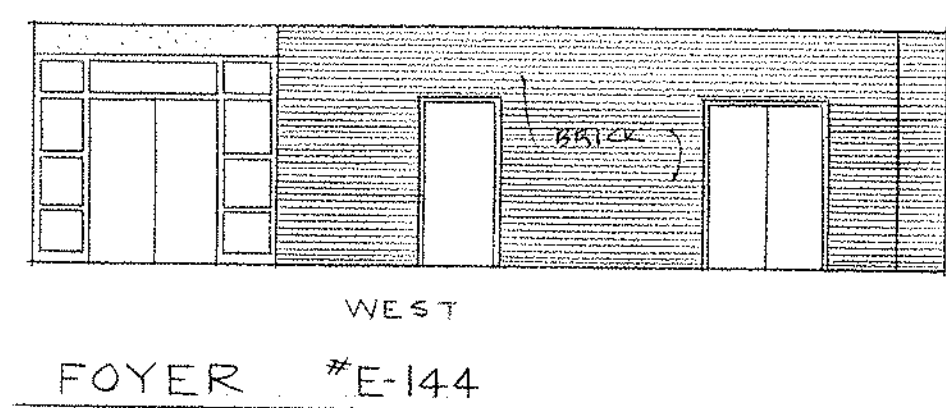
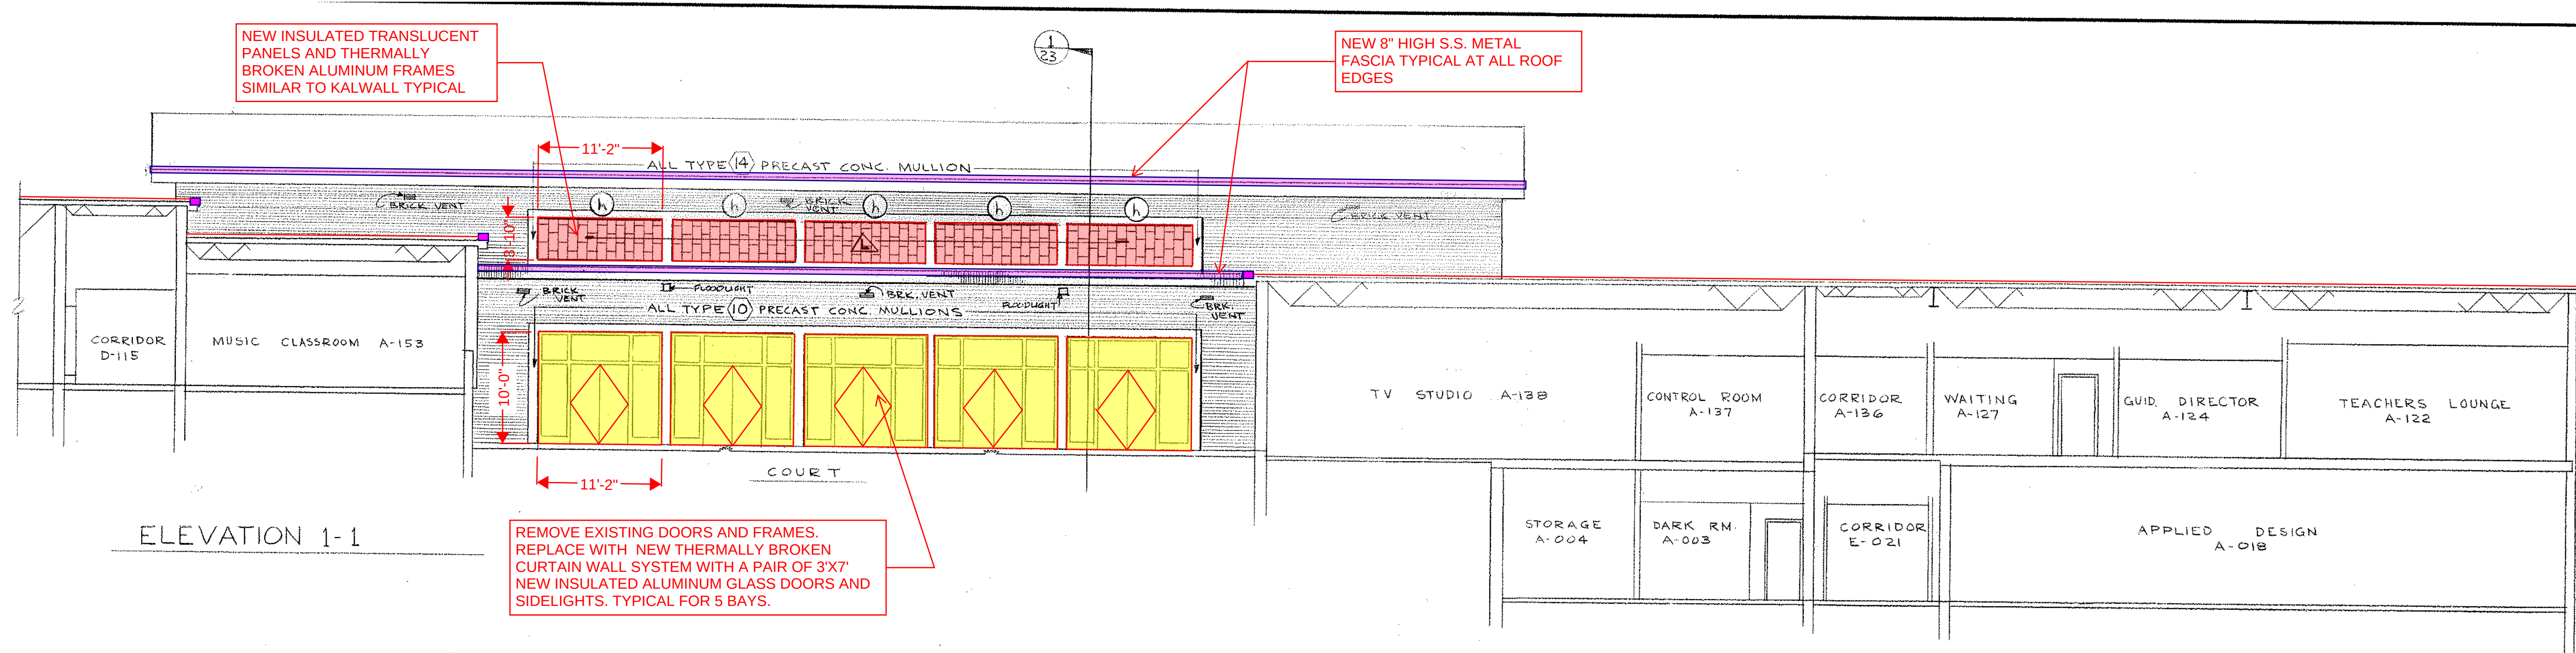


ELEV. @ PASS. B-105
SCALE: 1/8" = 1'-0"

ELEV. @ PASS. B-104
SCALE: 1/8" = 1'-0"

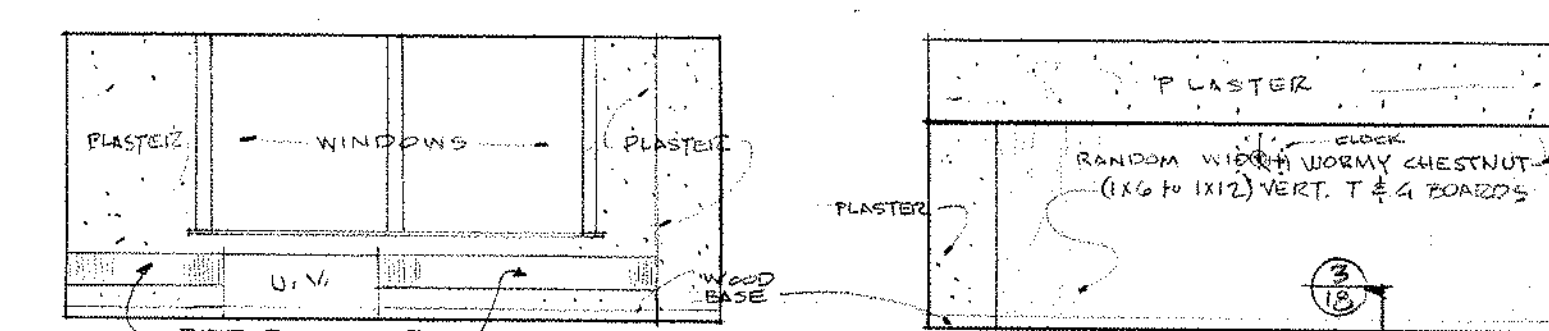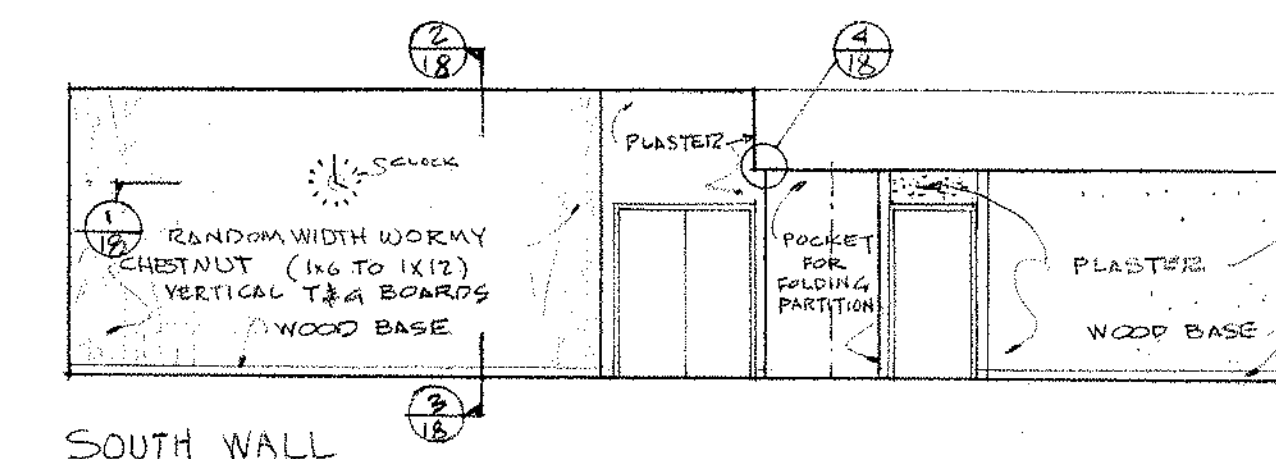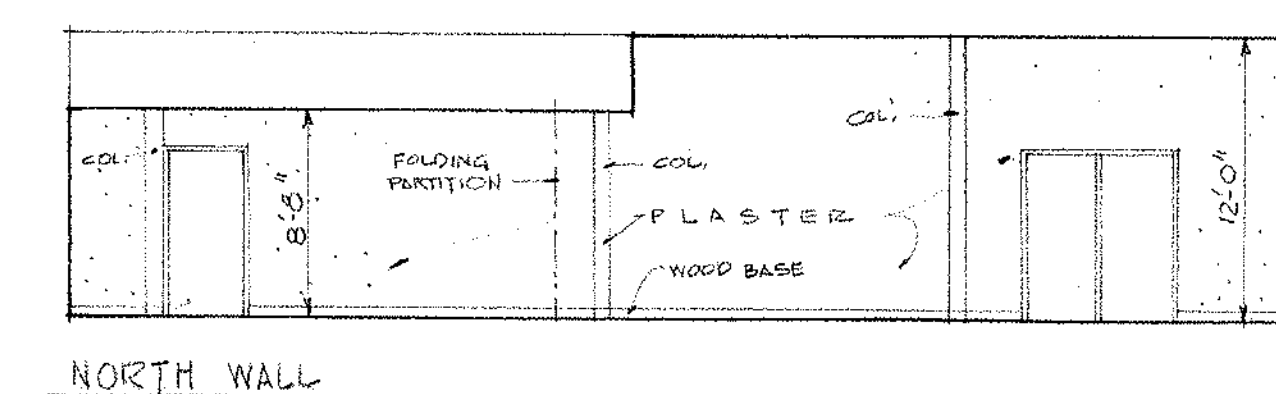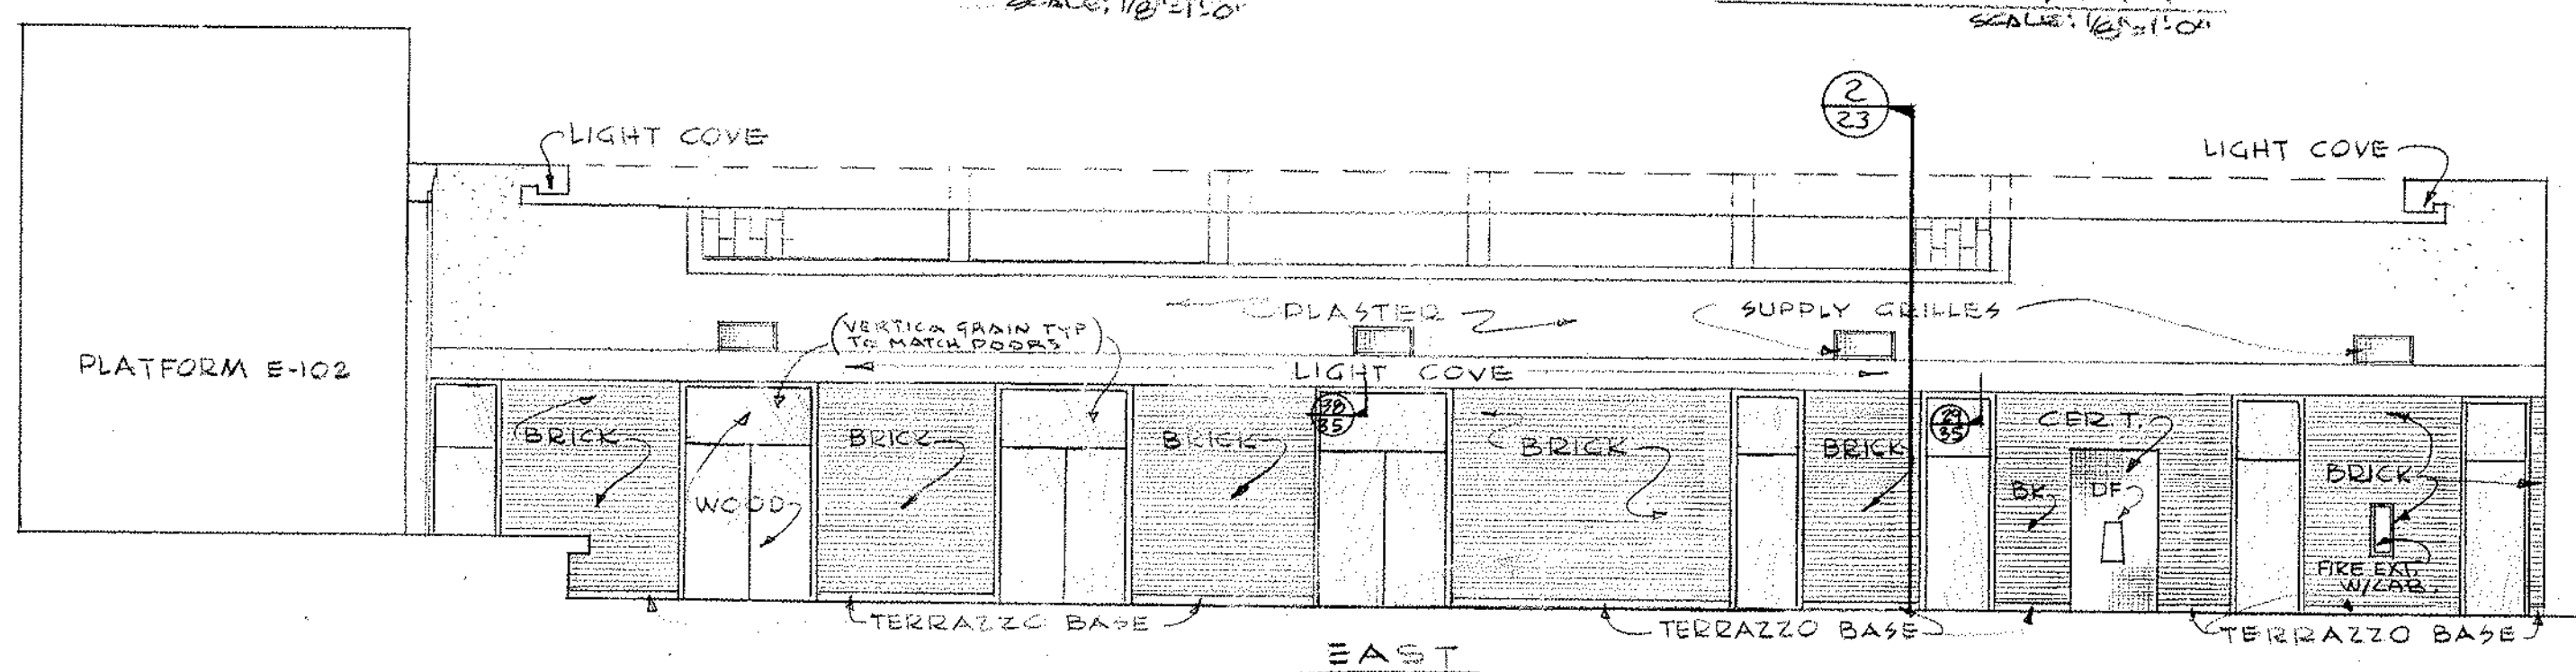

ELEVATIONS OF TEACHERS DINING ROOM #E-120 & TEA ROOM #E-129
SCALE: 1/8" = 1'-0"

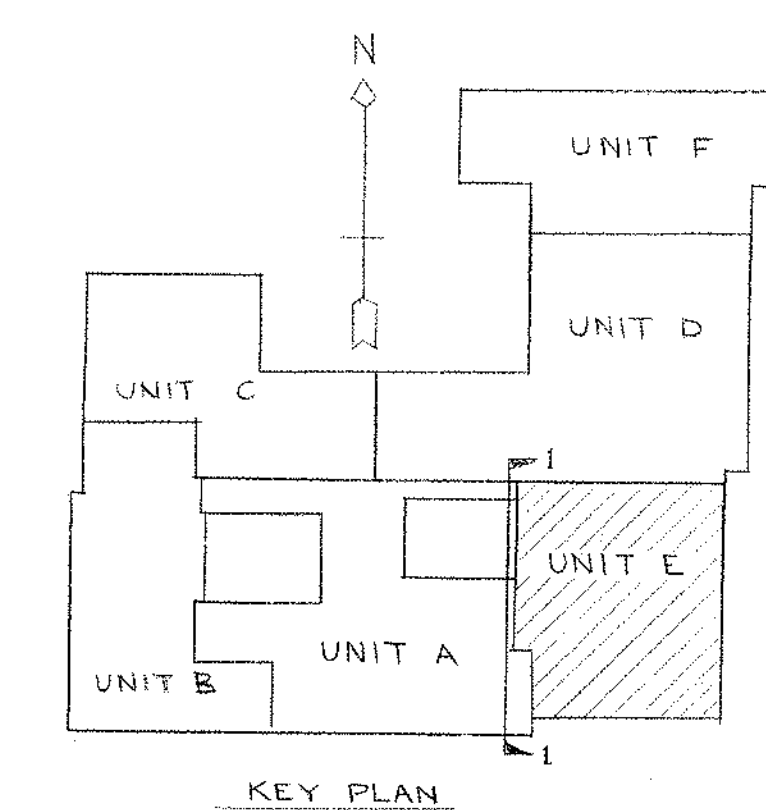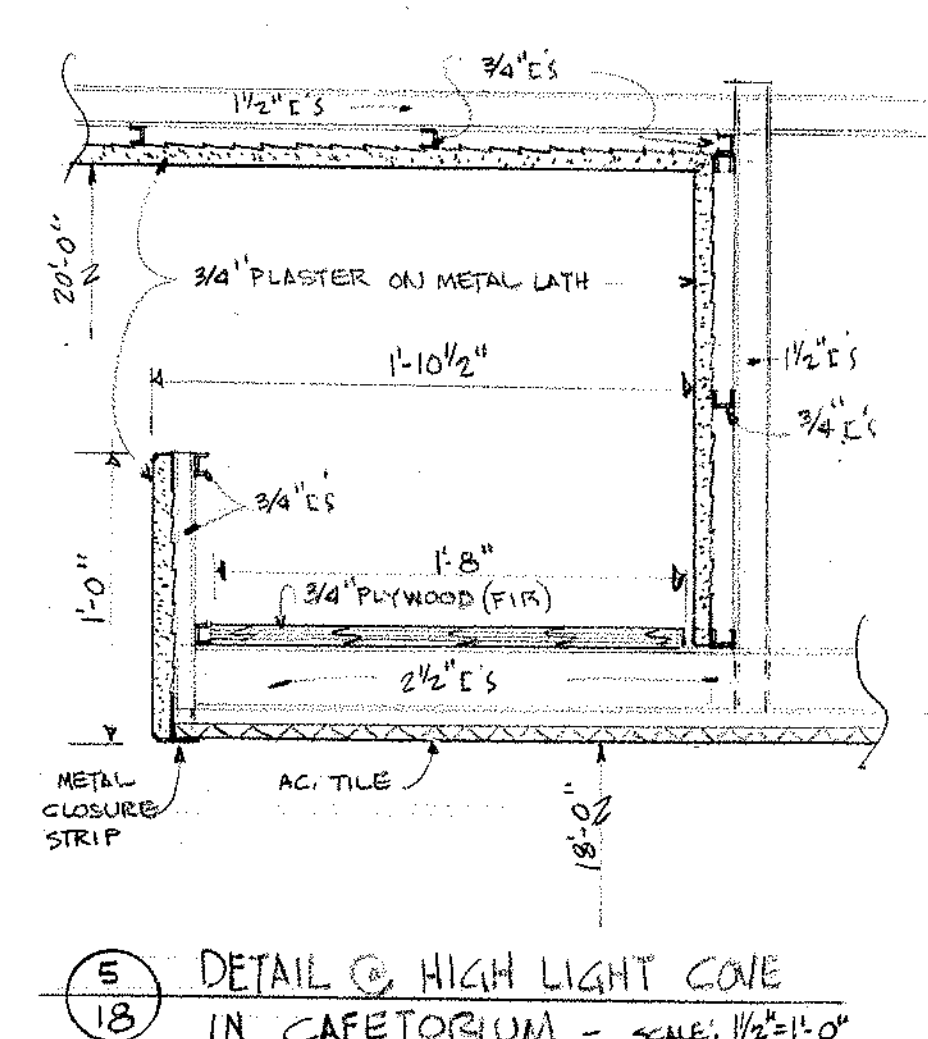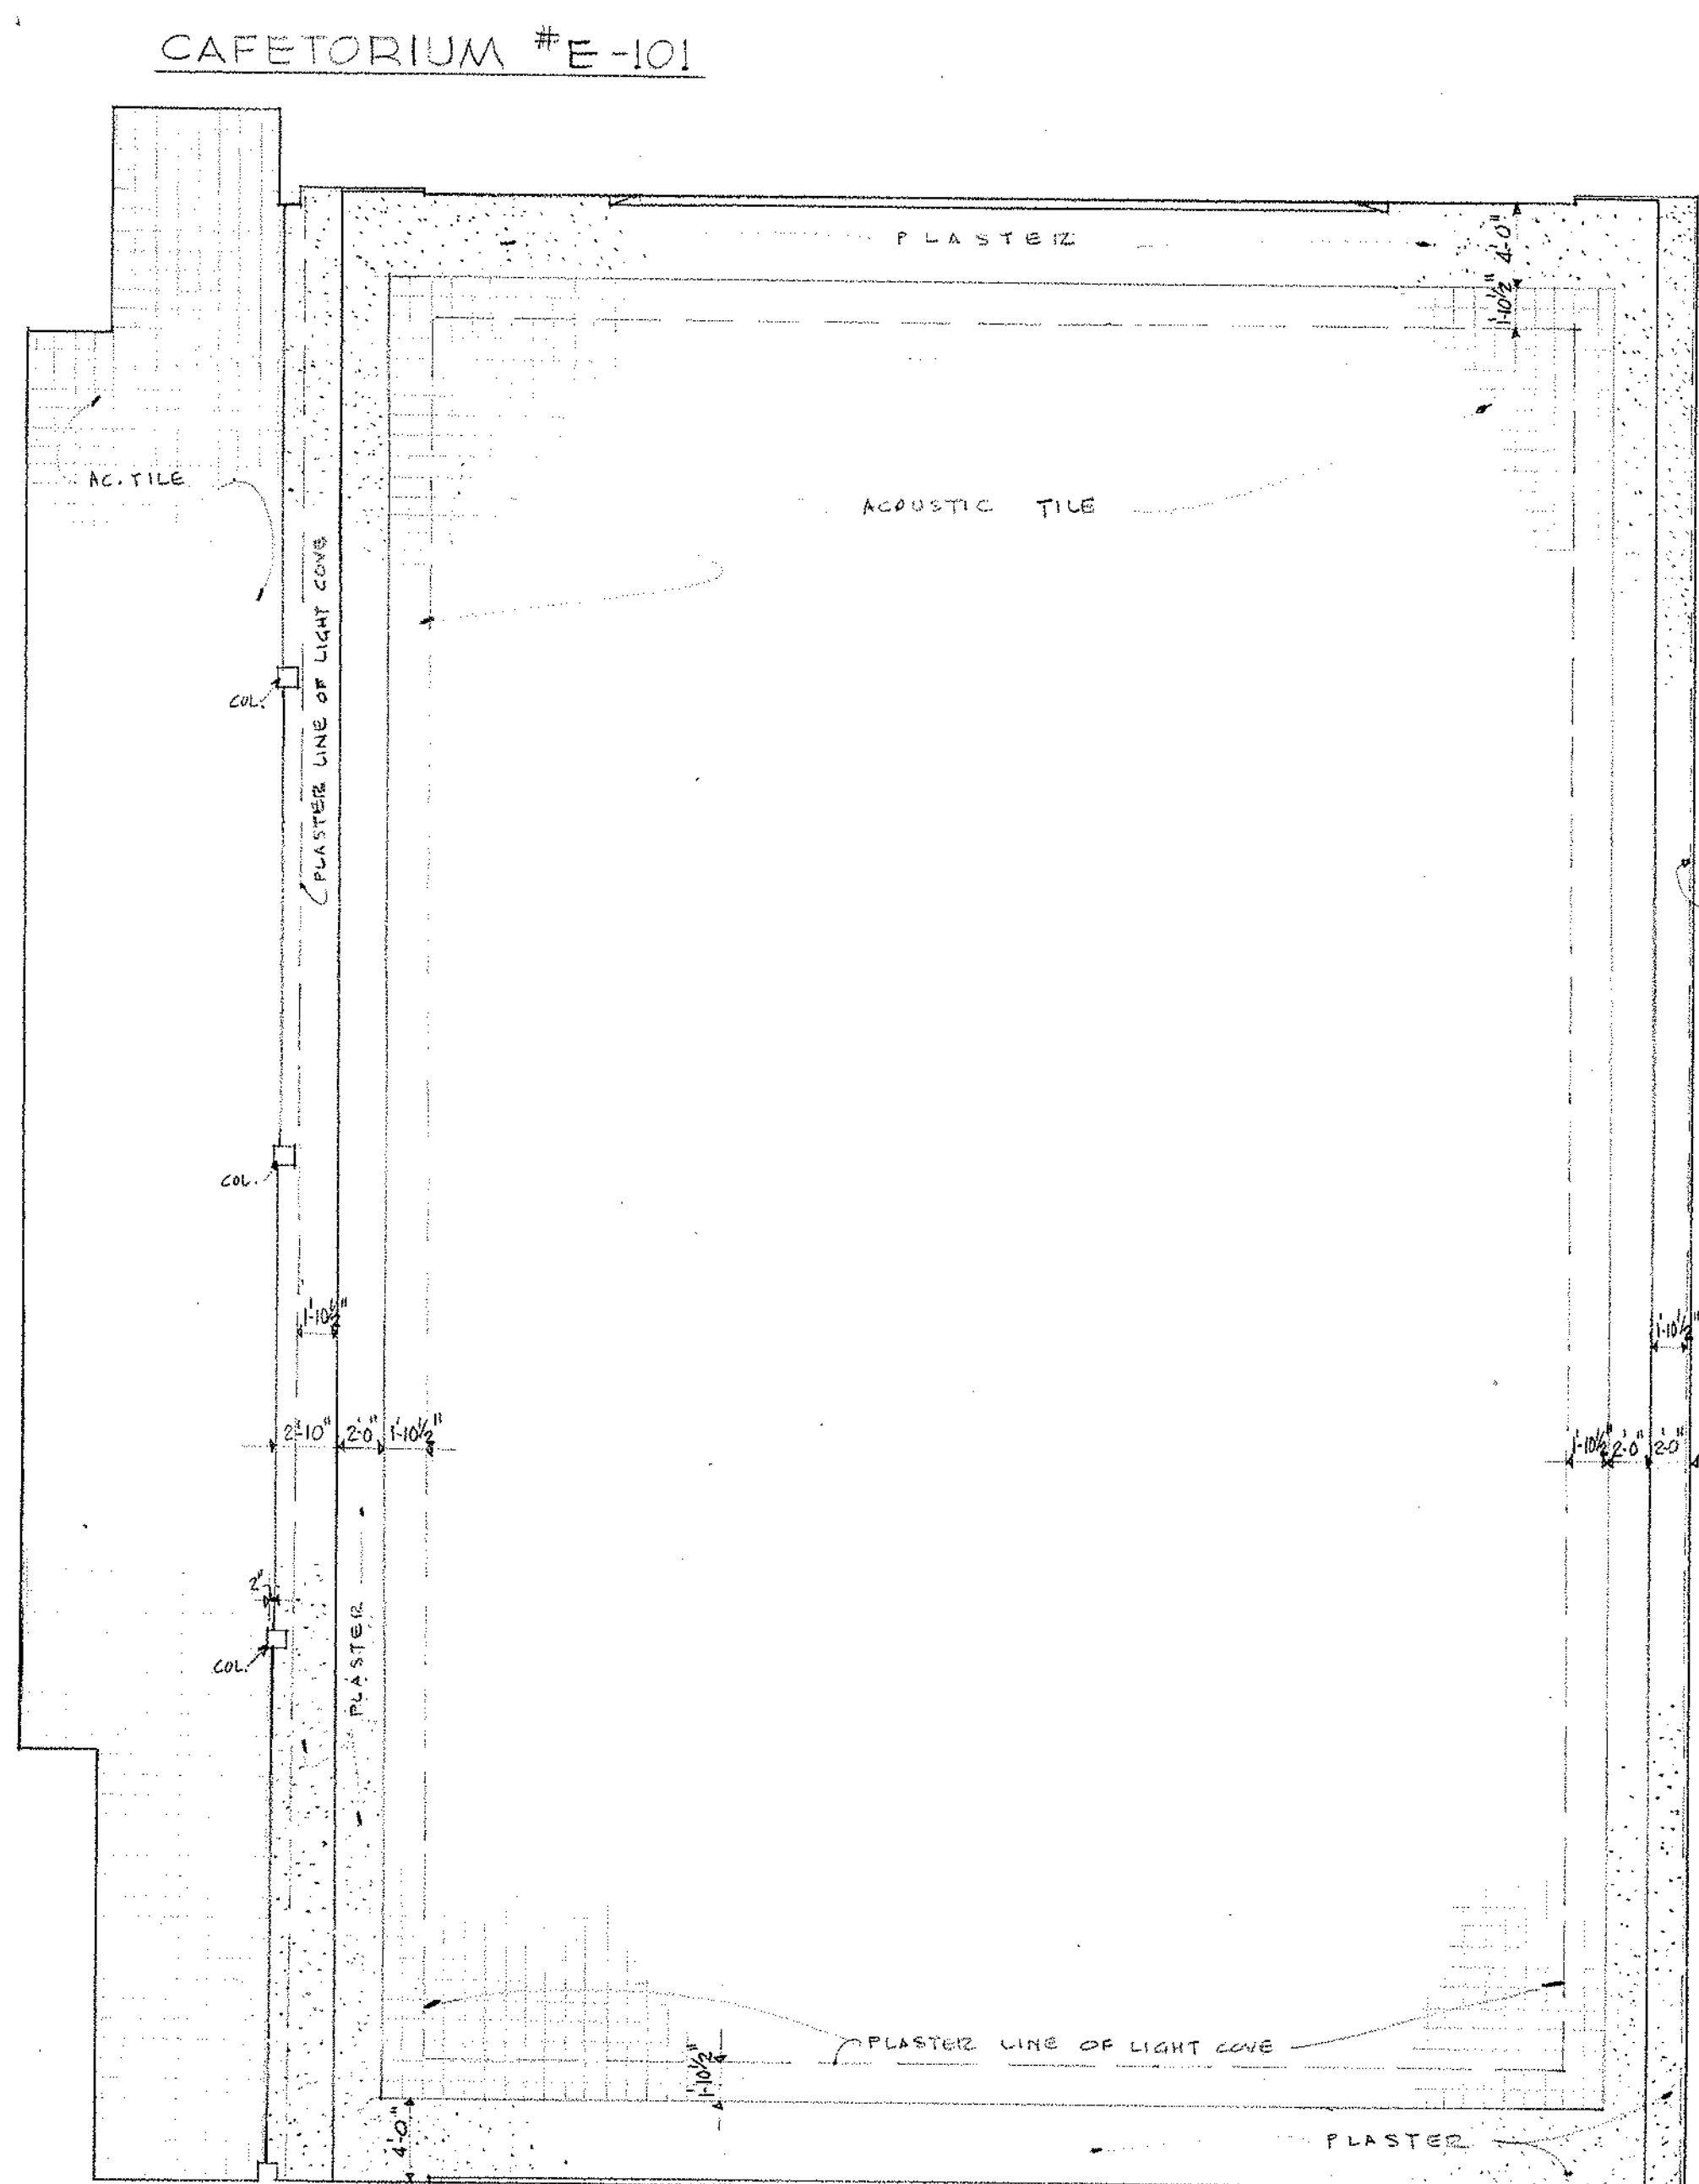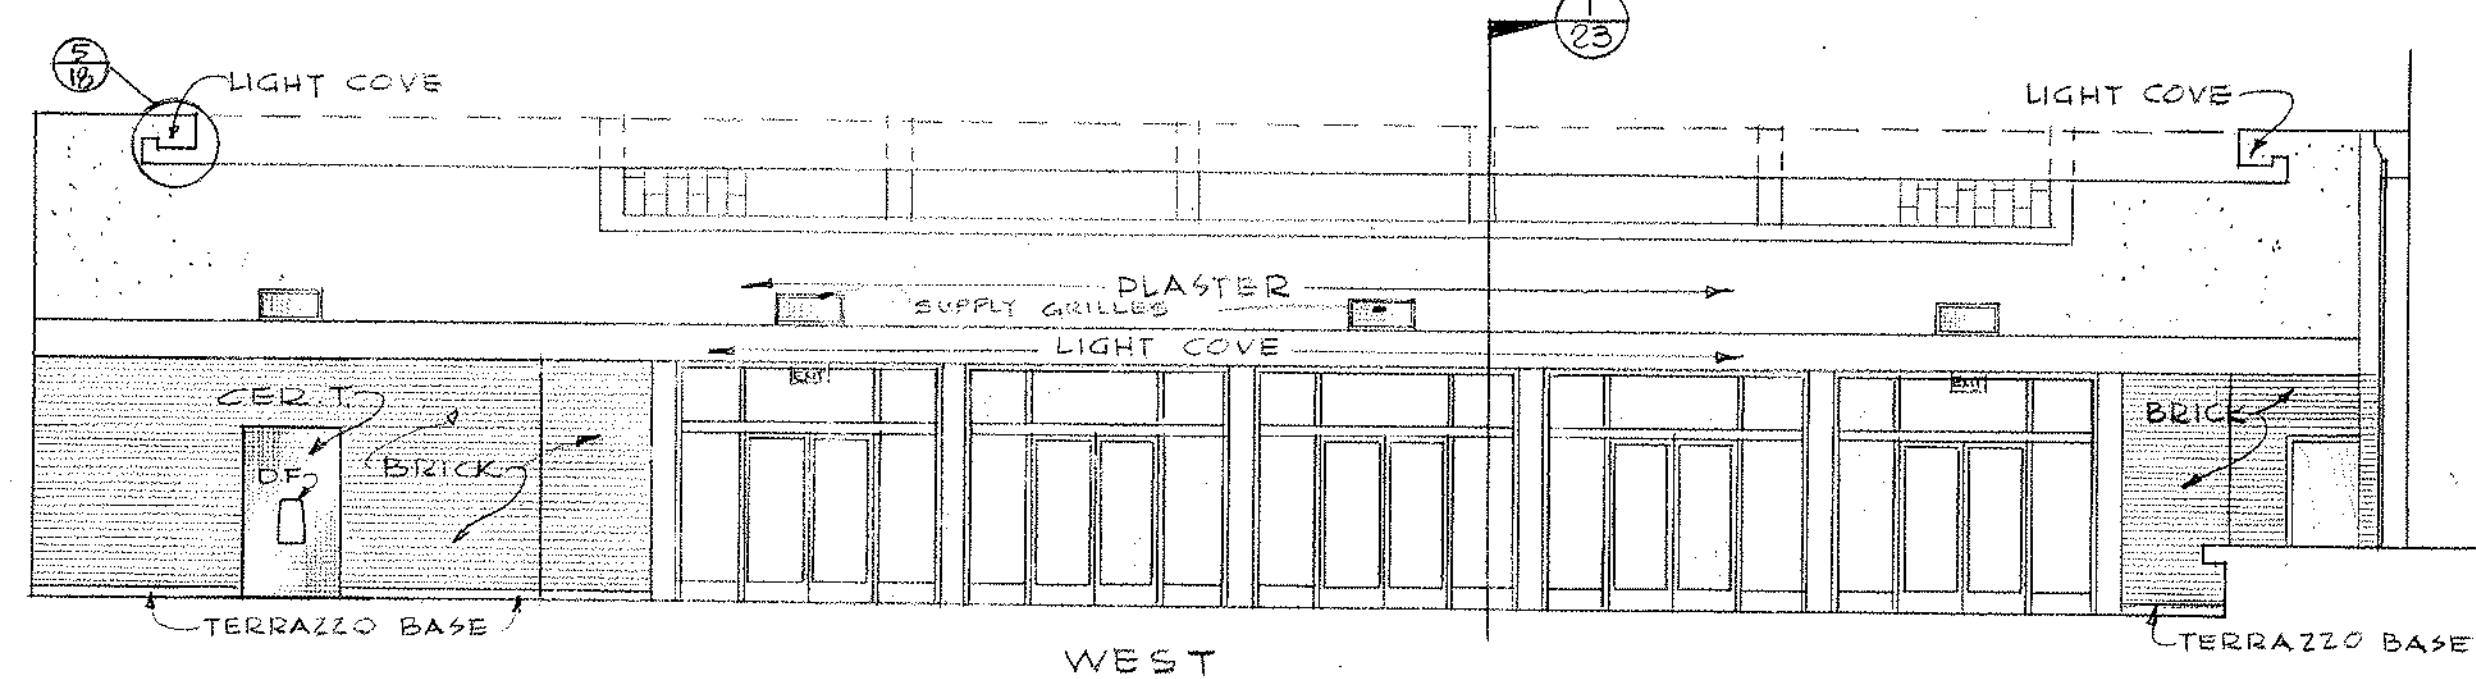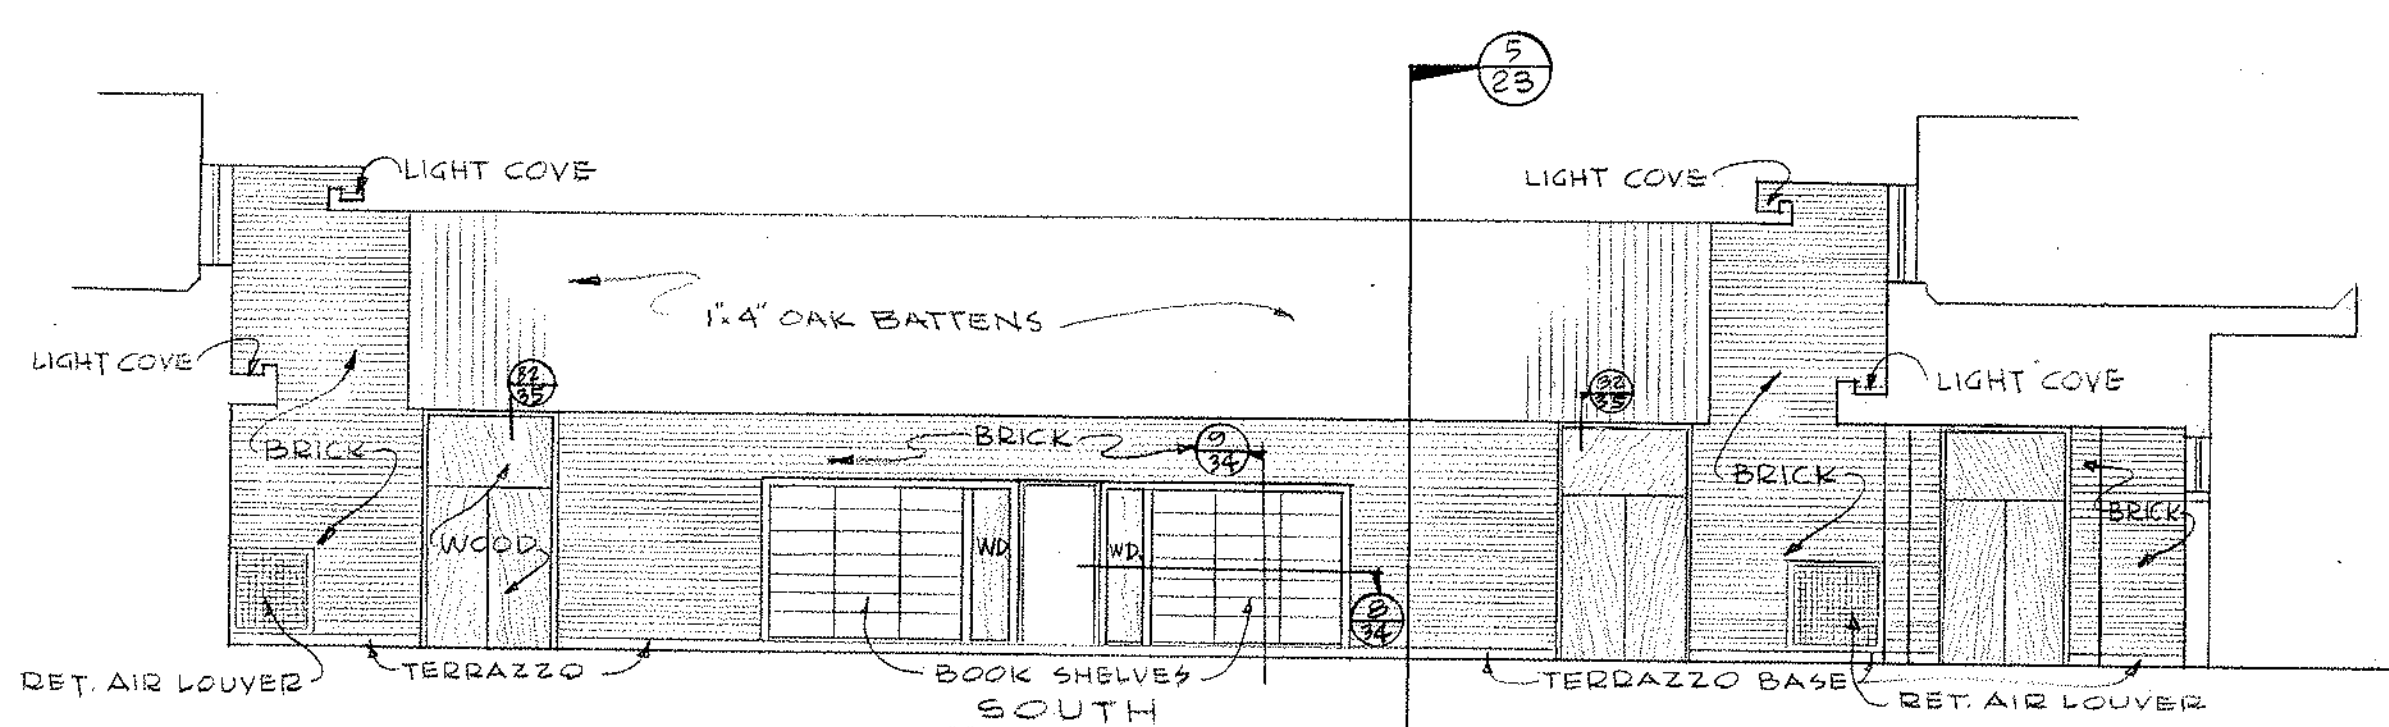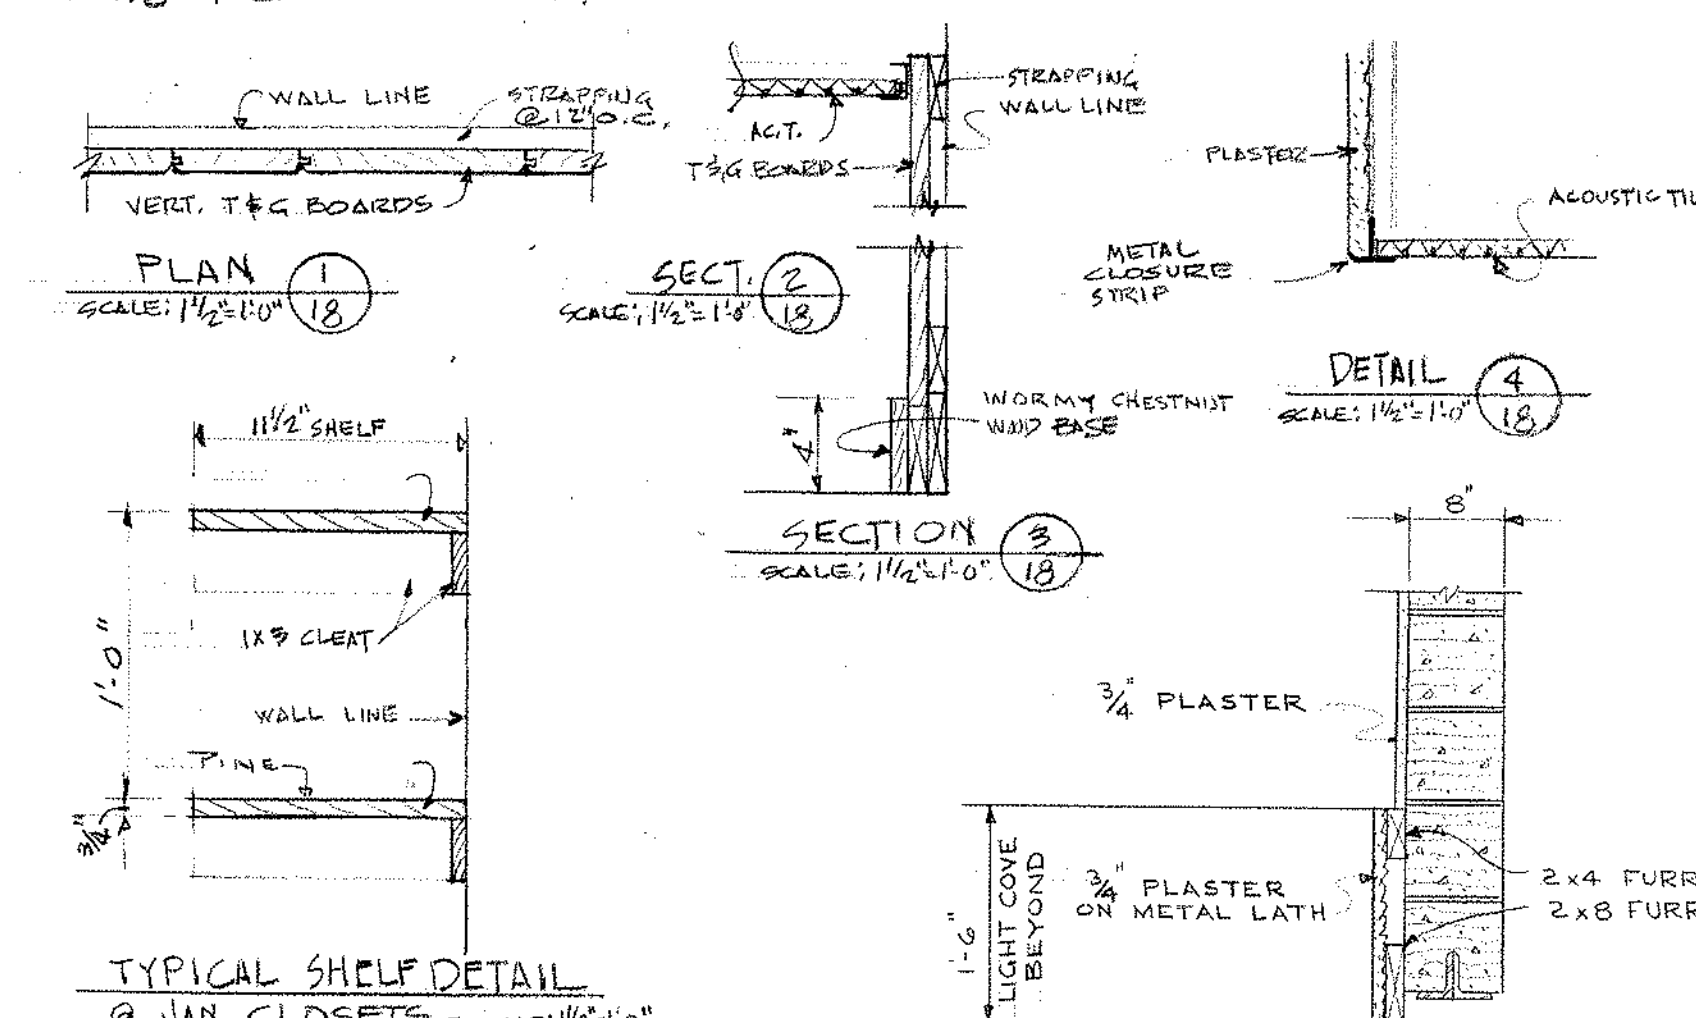

UNIT E' INTERIOR ELEVATIONS & DETAILS

NORTHEAST METROPOLITAN REGIONAL VOCATIONAL TECHNICAL SCHOOL
WAKEFIELD, MASSACHUSETTS






drawing no. **18**

job no. 66-027

revisions


KORSLUND, LeNORMAND & QUANN, inc. architects — norwood, massachusetts

date **NOV 24 1967**

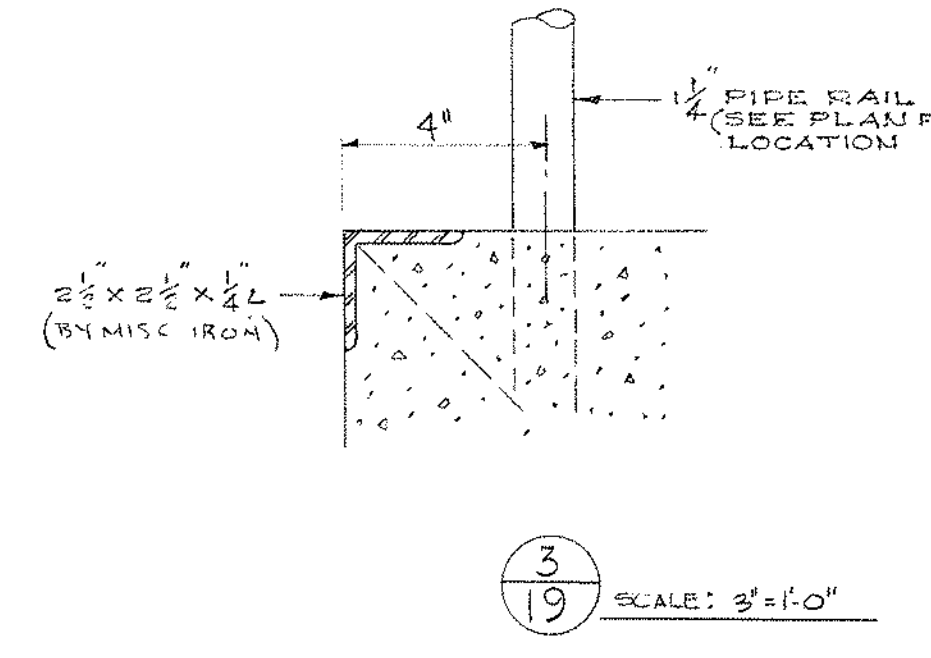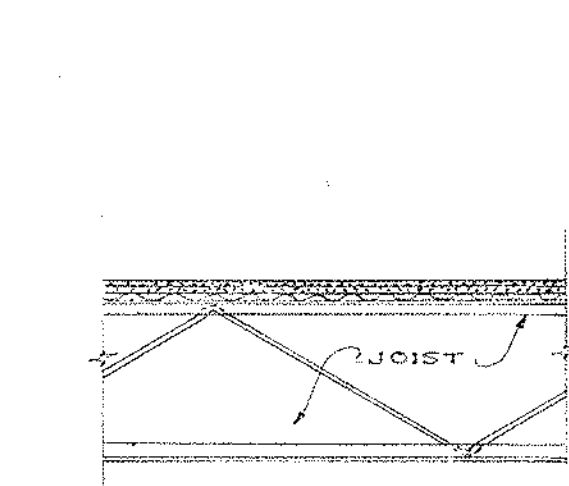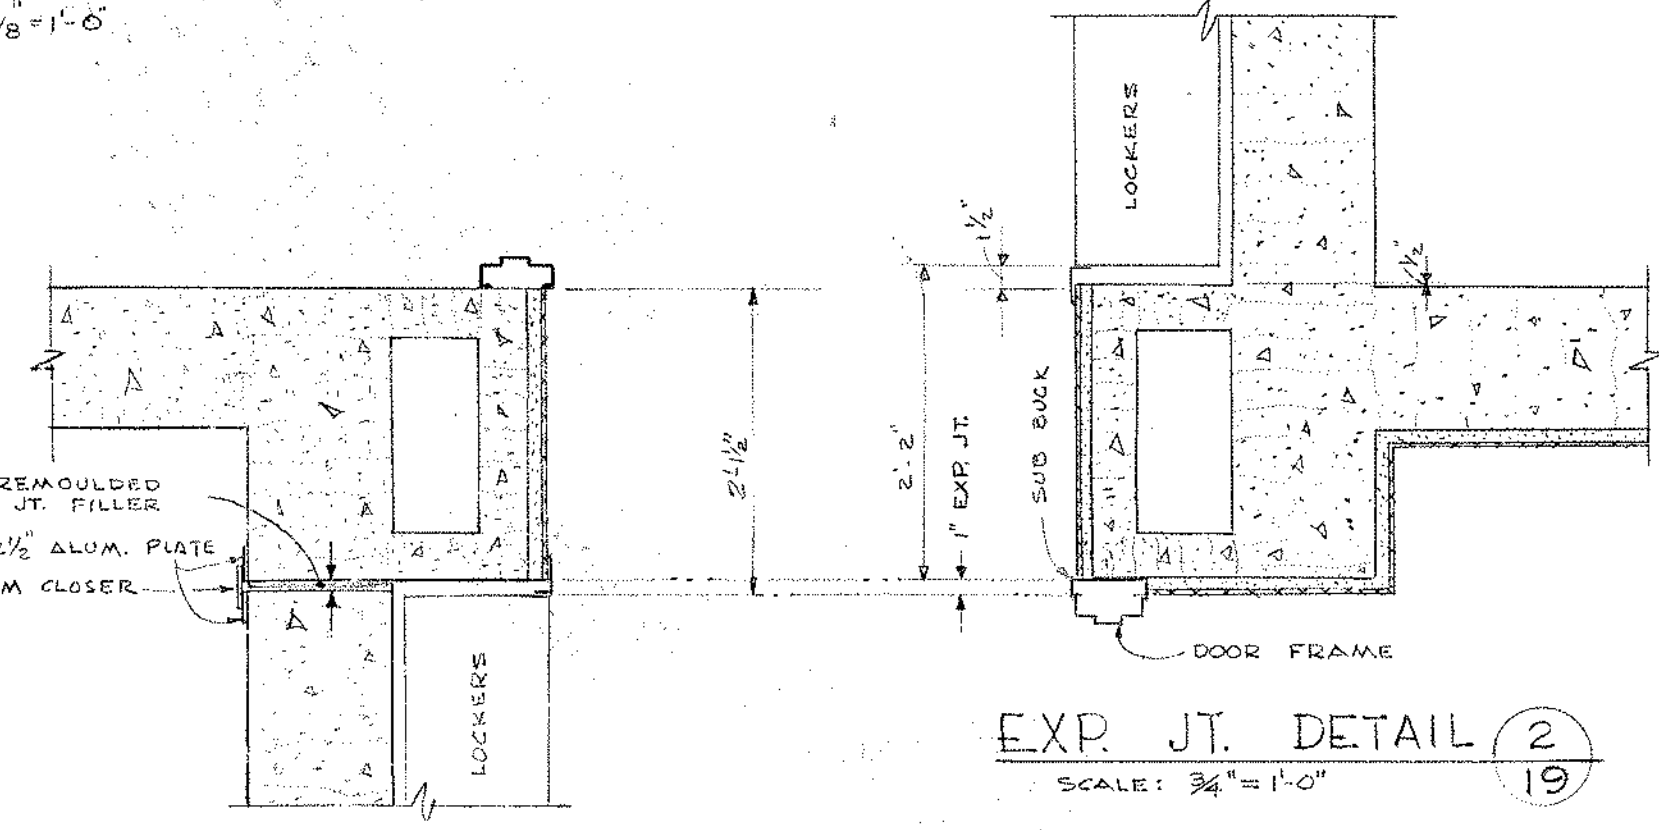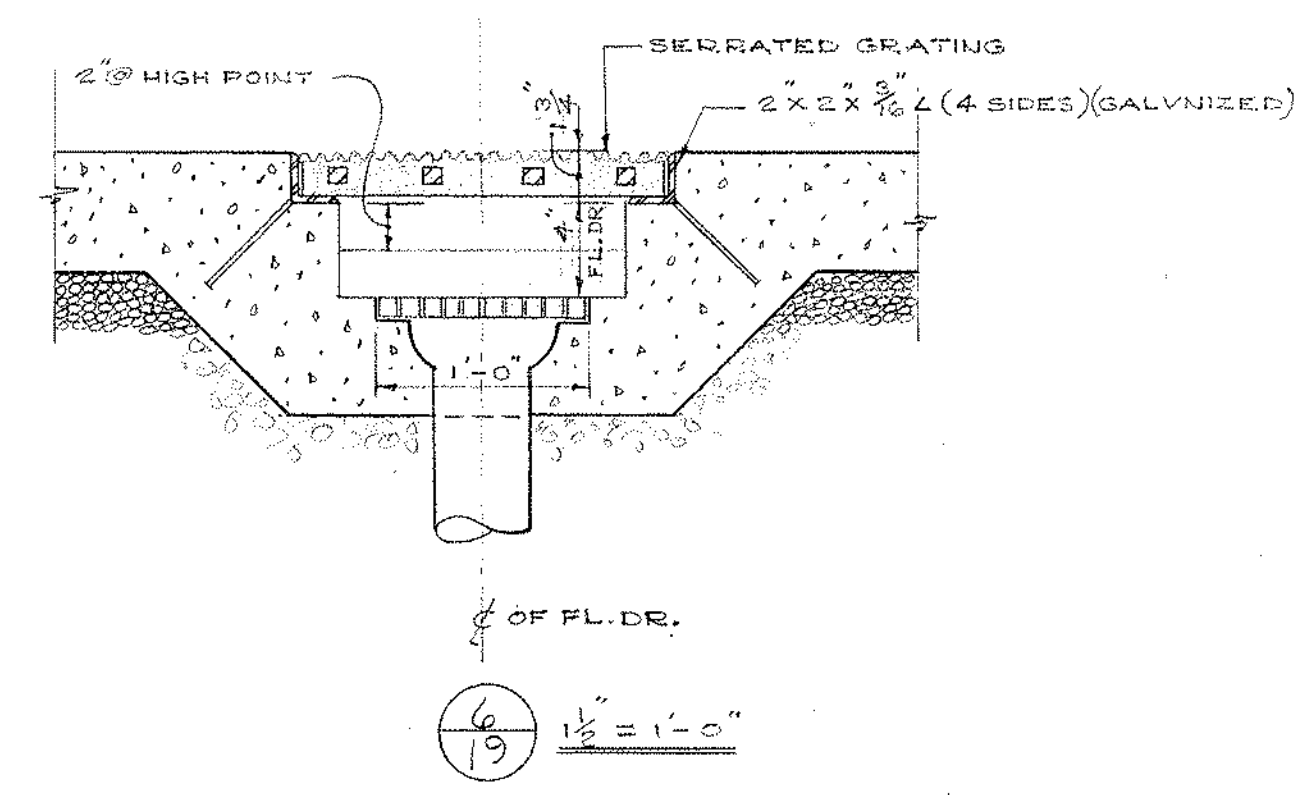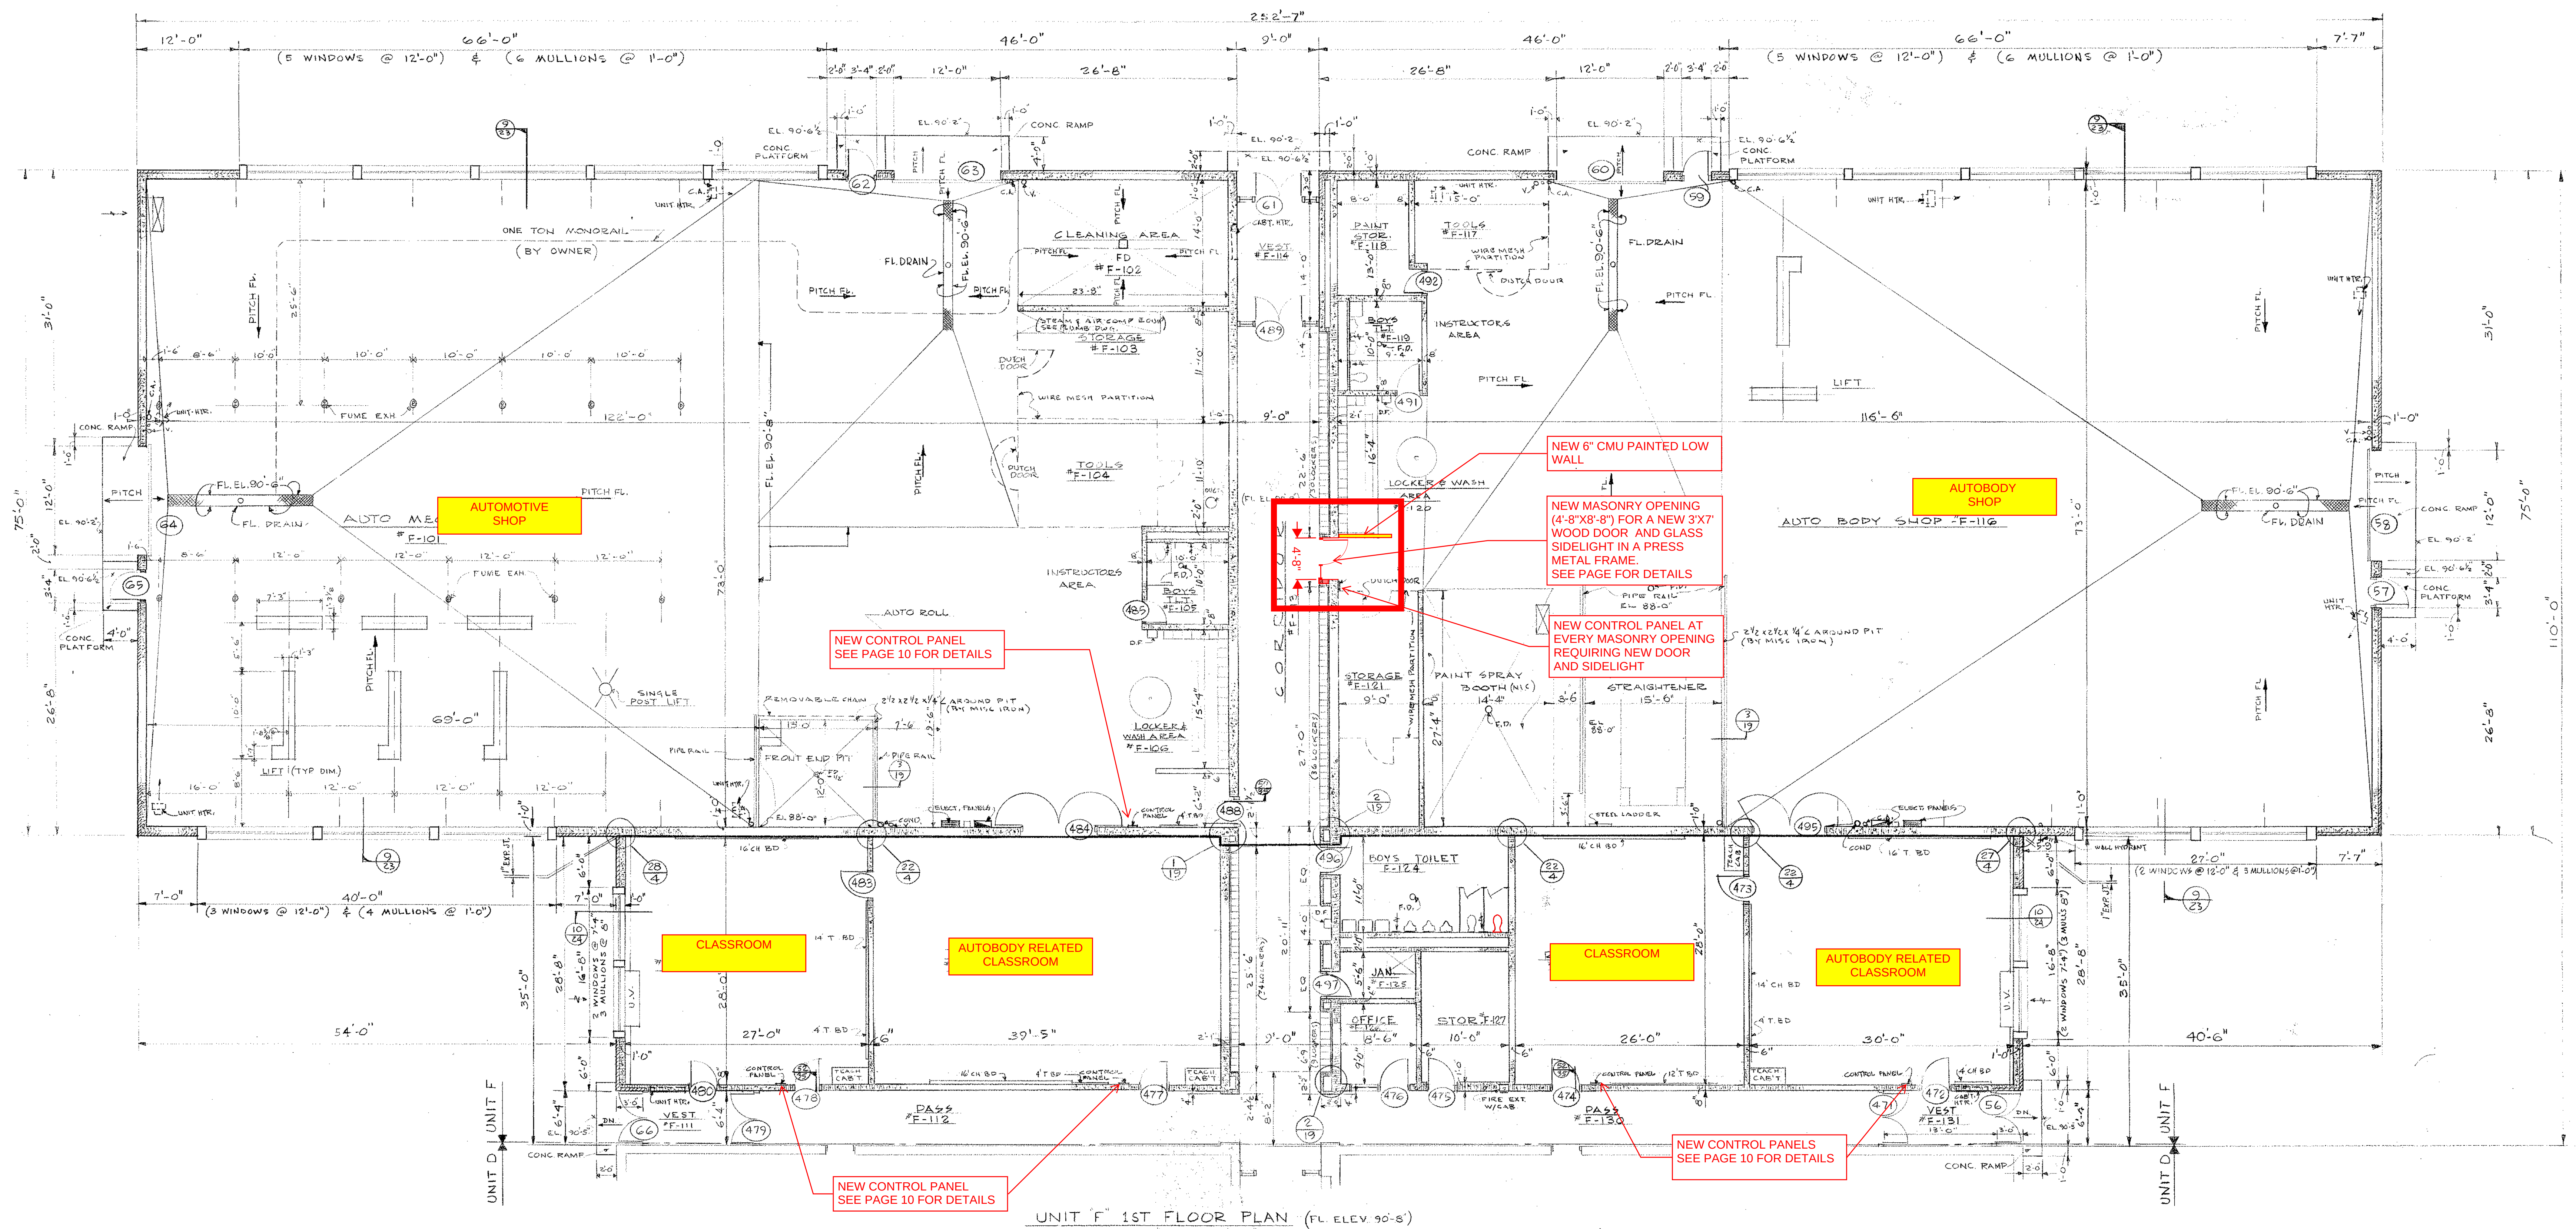

NOTE: FINISHES BLK NOT REQ'D BEHIND PARTS

RM. NO.	NAME	FLOOR	BASE	DADO	WALL	CEILING	REMARKS
F101	AUTO MECHANICS SHOP	MAST	CBWC	7'-4"	PM.BLK EXPOSED		
F102	CLEANING AREA	MAST	CBWC	10'-0"	PM.BLK EXPOSED		
F103	STORAGE	MAST	CBWC	7'-4"	PM.BLK EXPOSED		
F104	TOOL RM.	MAST	CBWC	7'-4"	PM.BLK EXPOSED		
F105	BOYS TLT.	CELT	CBWC	7'-4"	PM.BLK EXPOSED		
F106	LOCKER & WASH AREA	MAST	CBWC	7'-4"	PM.BLK EXPOSED		
F107							
F108	RELATED CLASSROOM	VT	E 15		CBWC	AC.T 10'-0"	
F109	RELATED CLASSROOM	VT	E 15		CBWC	AC.T 10'-0"	
F110	VESTIBULE	TEER	TEER	*	AC.T 8'-6"		*SEE ELEV. DWG. #20
F111	PASSAGE	TEER	TEER	*	AC.T 8'-6"		*SEE ELEV. DWG. #20
F112	CORRIDOR	TEER	TEER	*	AC.T 8'-6"		*SEE ELEV. DWG. #20
F113	VESTIBULE	TEER	TEER	*	AC.T 8'-6"		*SEE ELEV. DWG. #20
F114							
F115							
F116	AUTO BODY SHOP	MAST	CBWC	7'-4"	PM.BLK EXPOSED		
F117	TOOL RM.	MAST	CBWC	7'-4"	PM.BLK EXPOSED		
F118	PAINT STORAGE	MAST	CBWC	7'-4"	PM.BLK EXPOSED		
F119	BOYS TLT.	CELT	CBWC	7'-4"	PM.BLK EXPOSED		
F120	LOCKER & WASH AREA	MAST	CBWC	7'-4"	PM.BLK EXPOSED		
F121	STORAGE	MAST	CBWC	7'-4"	PM.BLK EXPOSED		
F122							
F123							
F124	BOYS TLT.	CELT	CBWC	7'-4"	PM.BLK EXPOSED		
F125	JANITOR'S CLOSET	VT	E 15		CBWC	AC.T 10'-0"	
F126	OFFICE	VT	E 15		CBWC	AC.T 10'-0"	
F127	STORAGE	VT	E 15		CBWC	AC.T 10'-0"	
F128	RELATED CLASSROOM	VT	E 15		CBWC	AC.T 10'-0"	
F129	RELATED CLASSROOM	VT	E 15		CBWC	AC.T 10'-0"	
F130	PASSAGE	TEER	TEER	*	AC.T 8'-6"		*SEE ELEV. DWG. #20
F131	VESTIBULE	TEER	TEER	*	AC.T 8'-6"		*SEE ELEV. DWG. #20

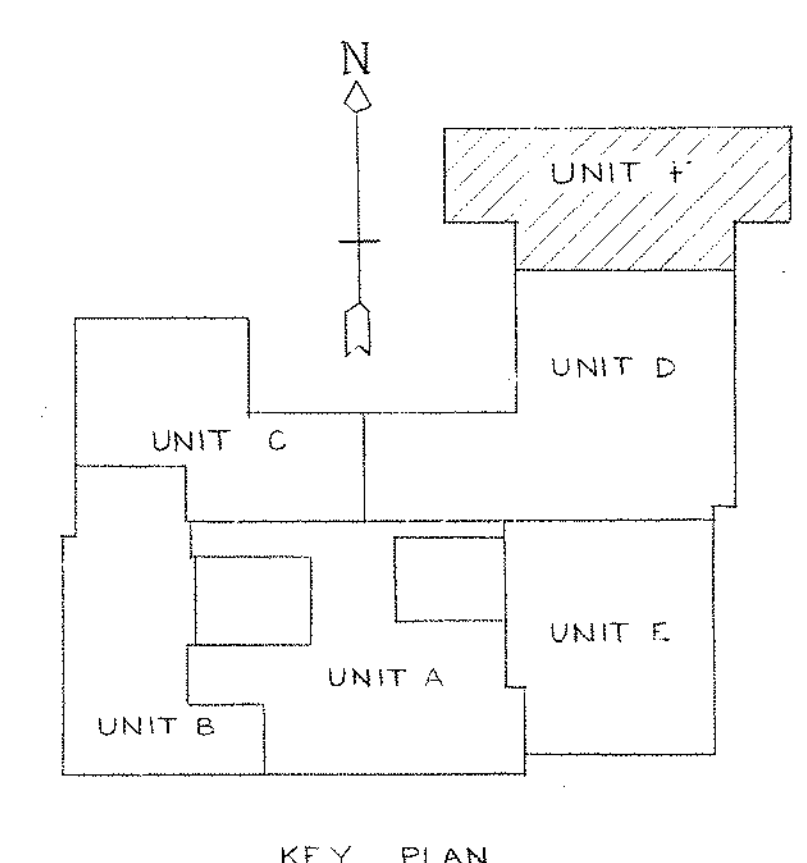

NOTE: ALL METAL STUD TO BE 4" UNLESS NOTED OTHERWISE.










UNIT F 1ST FLOOR PLAN & FINISH SCHEDULE

NORTHEAST METROPOLITAN REGIONAL VOCATIONAL TECHNICAL SCHOOL
WAKEFIELD, MASSACHUSETTS

drawing no. **19**
job no. 66-027
revisions

drawn: KORS LUND, LOR NORDMAN & QUANN, inc.
checked: RLB
date: NOV 24 1967
architects — norwood, massachusetts

KLQ

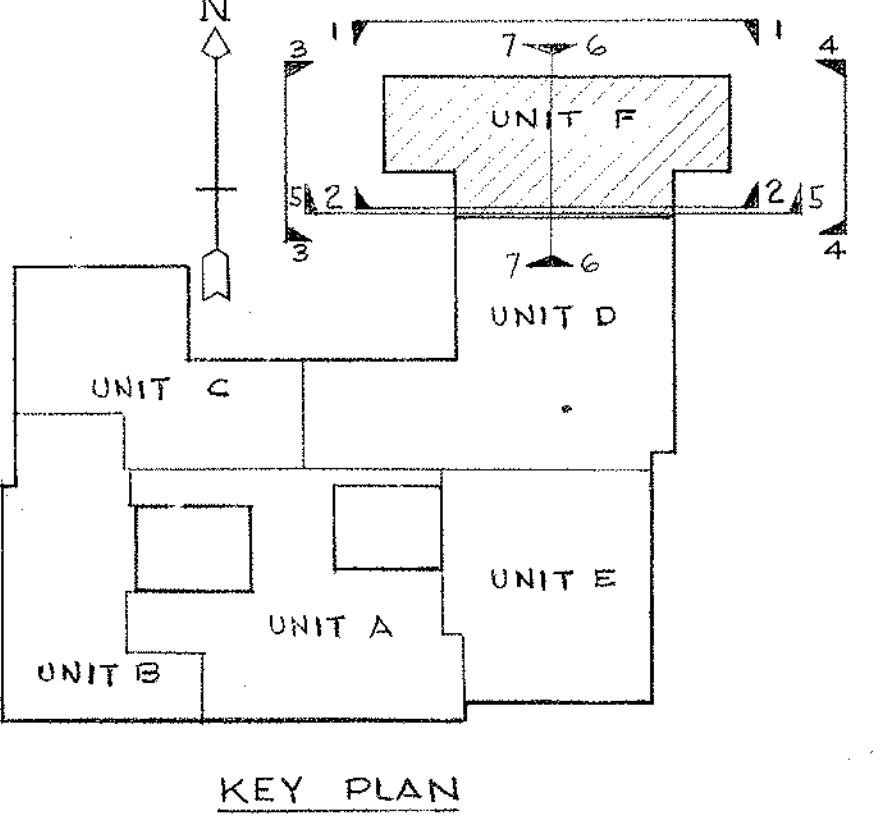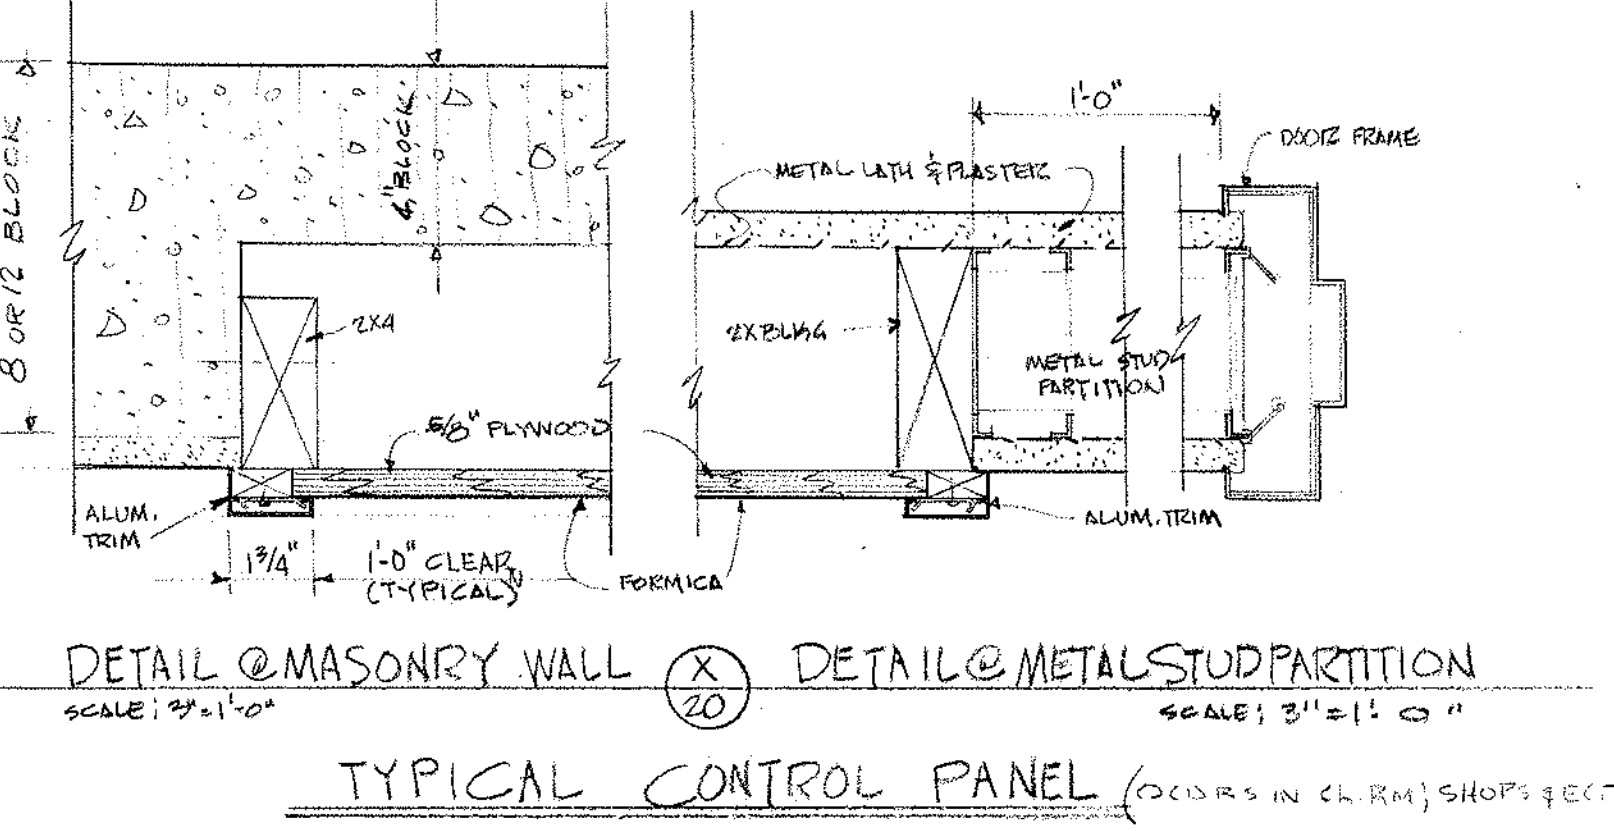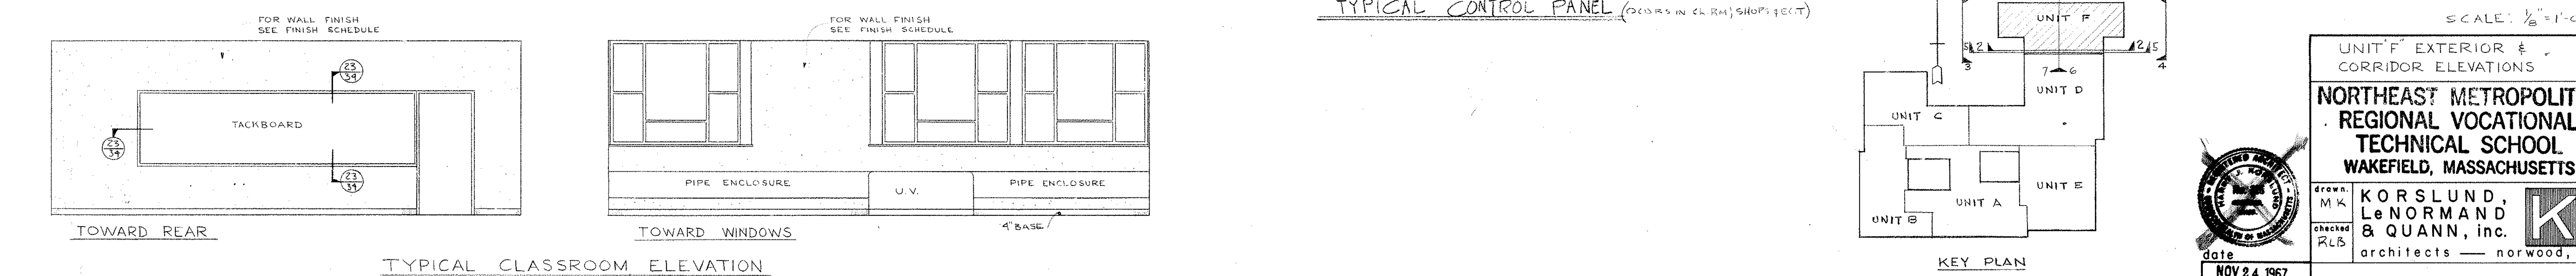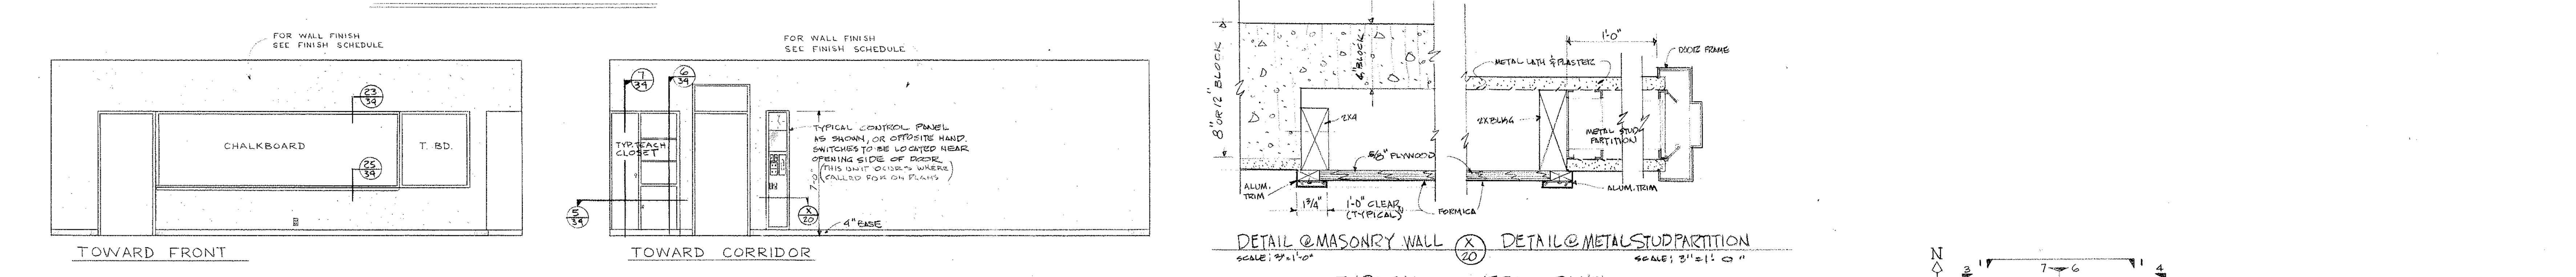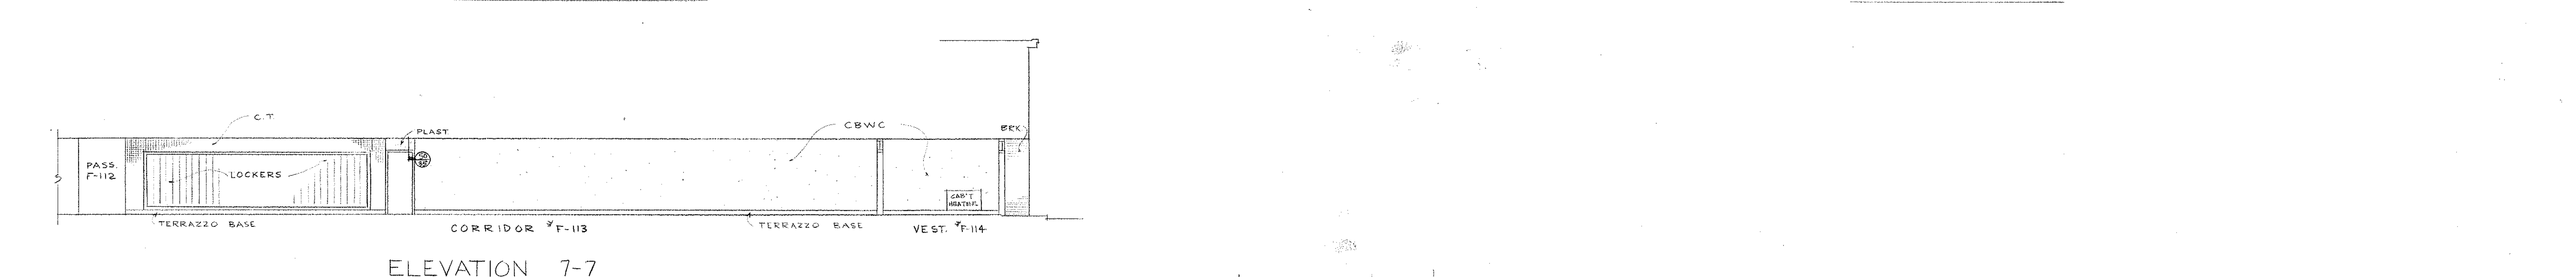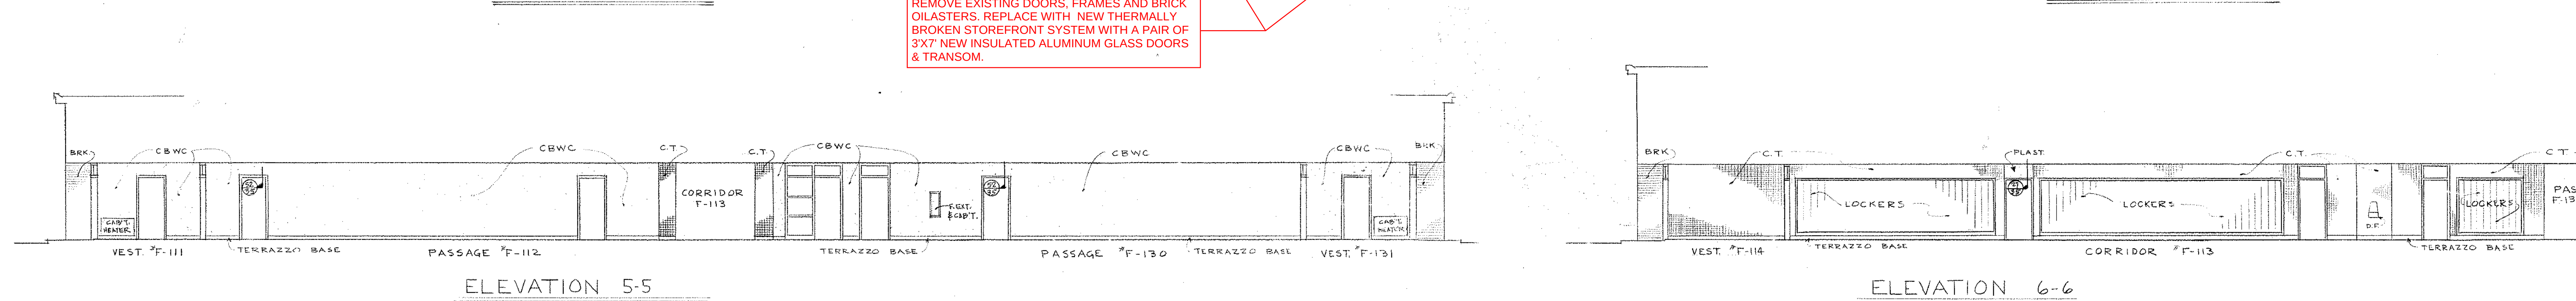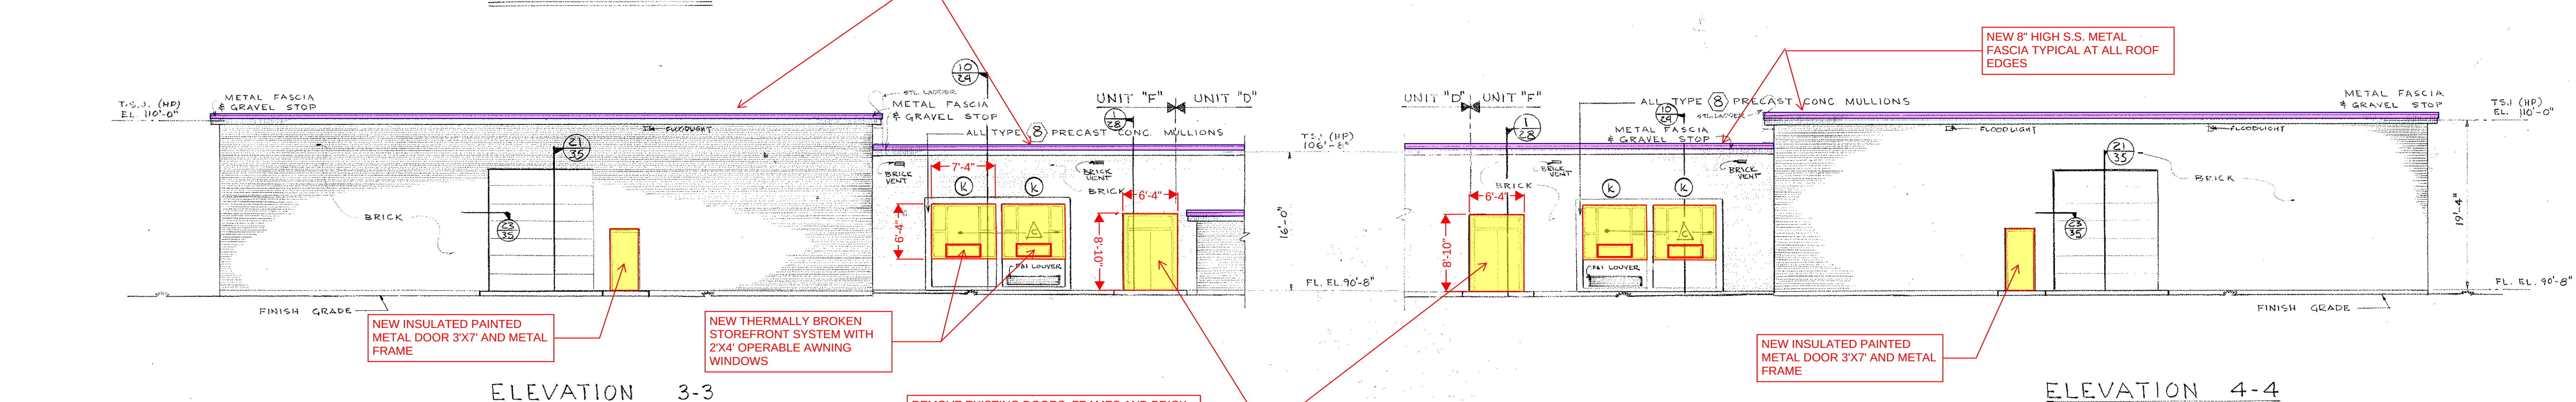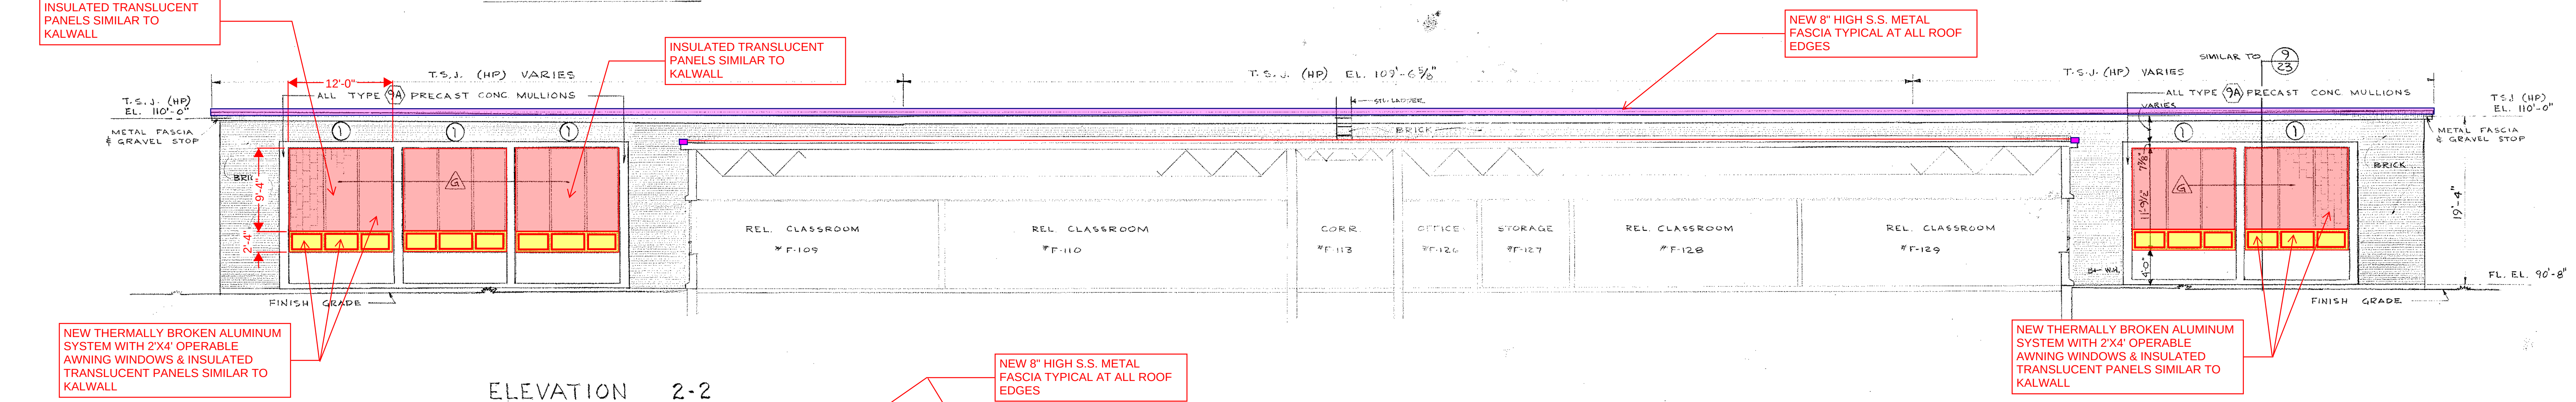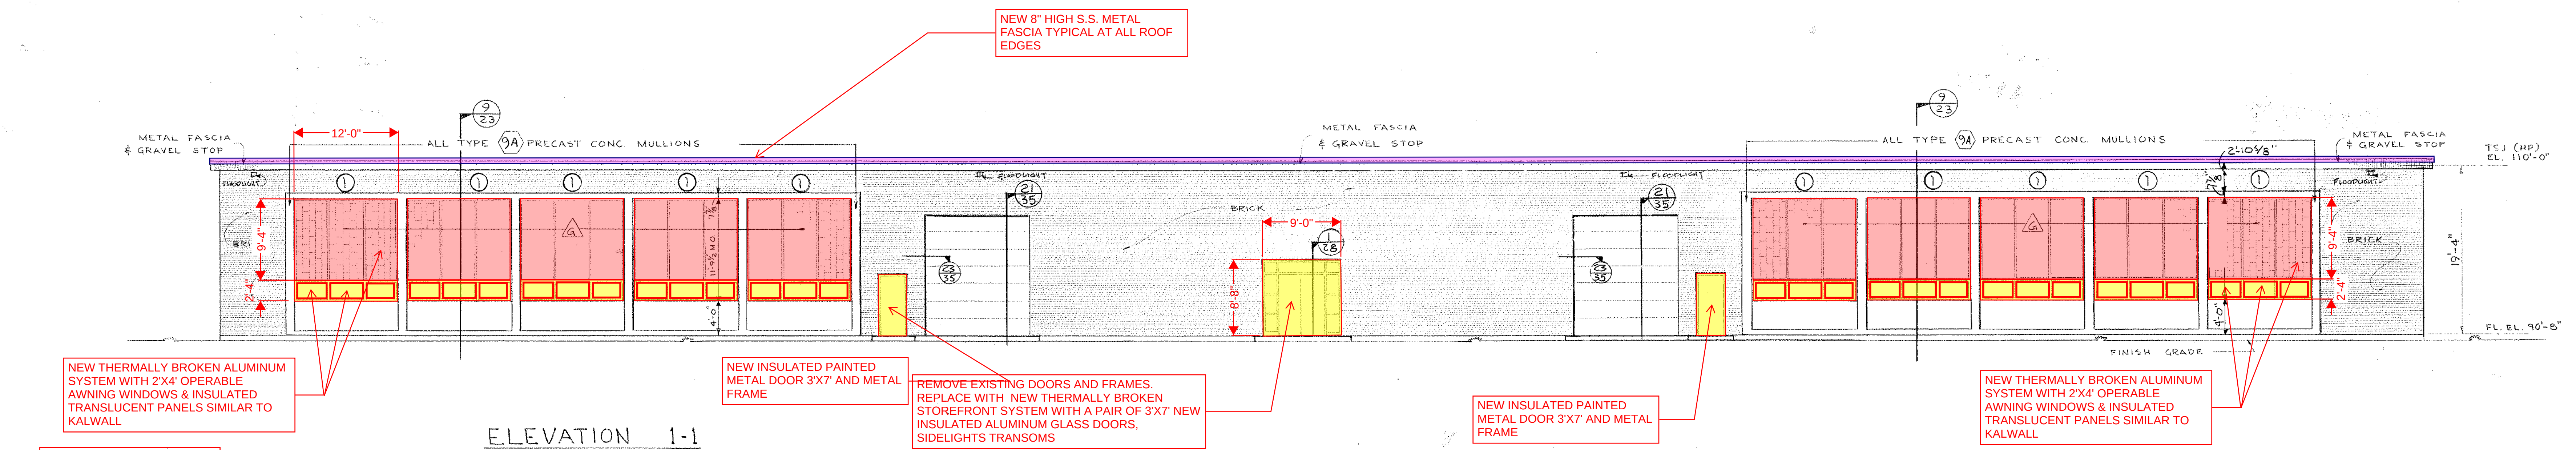

UNIT F EXTERIOR & CORRIDOR ELEVATIONS

NORTHEAST METROPOLITAN REGIONAL VOCATIONAL TECHNICAL SCHOOL
WAKEFIELD, MASSACHUSETTS

drawn: MK
checked: RLB
date: NOV 24 1967

architects — NORWOOD, MASSACHUSETTS

drawing no. 20
job no. 66-027
revisions


DOOR & FRAME SCHEDULE

NO.	LOCATION		DOOR		FRAME		GLASS	DEPTH	HEIGHT	TYPE	MATERIAL	FINISH	NOTES
	FROM	TO	TYPE	MAT'L	SIZE	TYPE							
391	DOOR E-100	TEA D-100	J	CONGR	3'-0" X 7'-0"	A	6'-0" X 7'-0"	4	7'	14	C		
392	TEA D-100	STAIRWELL	J	CONGR	3'-0" X 7'-0"	A	6'-0" X 7'-0"	1	5 1/2'		B		
393	CR E-150	STAIRWELL	J	CONGR	3'-0" X 7'-0"	A	6'-0" X 7'-0"	1	5 1/2'	17	B		
394	STAIRWELL	DOOR E-149	J	CONGR	3'-0" X 7'-0"	A	6'-0" X 7'-0"	1	5 1/2'	17	B		
395	DOOR E-149	DOOR E-148	J	CONGR	3'-0" X 7'-0"	A	6'-0" X 7'-0"	1	5 1/2'	17	B		
396	DOOR E-148	STAIRWELL	J	CONGR	3'-0" X 7'-0"	A	6'-0" X 7'-0"	1	5 1/2'	17	B		
397	TECH E-140	DOOR E-145	J	CONGR	3'-0" X 7'-0"	A	6'-0" X 7'-0"	1	5 1/2'	17	B		
398	DOOR E-145	DOOR E-144	J	CONGR	3'-0" X 7'-0"	A	6'-0" X 7'-0"	1	5 1/2'	17	B		
399	DOOR E-144	DOOR E-143	J	CONGR	3'-0" X 7'-0"	A	6'-0" X 7'-0"	1	5 1/2'	17	B		
400	DOOR E-143	TOILET E-132	J	CONGR	3'-0" X 7'-0"	A	6'-0" X 7'-0"	1	5 1/2'	17	B		
401	DOOR E-132	CR E-134	J	CONGR	3'-0" X 7'-0"	A	6'-0" X 7'-0"	1	5 1/2'	17	B		
402	CR E-134	DOOR E-142	J	CONGR	3'-0" X 7'-0"	A	6'-0" X 7'-0"	1	5 1/2'	17	B		
403	DOOR E-142	DOOR E-141	J	CONGR	3'-0" X 7'-0"	A	6'-0" X 7'-0"	1	5 1/2'	17	B		
404	DOOR E-141	TOILET E-130	J	CONGR	3'-0" X 7'-0"	A	6'-0" X 7'-0"	1	5 1/2'	17	B		
405	KITCHEN 101	N ROOMS E-106	J	CONGR	3'-0" X 7'-0"	A	6'-0" X 7'-0"	1	5 1/2'	17	B		
406	DOOR E-106	DOOR E-105	J	CONGR	3'-0" X 7'-0"	A	6'-0" X 7'-0"	1	5 1/2'	17	B		
422	DOOR E-100	DOOR E-100	J	CONGR	3'-0" X 7'-0"	A	6'-0" X 7'-0"						


DOOR & FRAME SCHEDULE										
MARK	LOCATION		DOOR		FRAME		JAMB	DETAIL	REMARKS	
	FROM	TO	TYPE	MATL	SIZE	TYPE				
901	FOYER B-310	EXT.	F	HM	0'3'-6" x 7'-0"	X	HM	2'3'-10" x 10'-0"	1A	5 1/2"
902	FOYER B-310	CORR. B-116	C	WD	PR. 2'-8" x 7'-0"	F	HM	8'-8" x 8'-8"	1A	6 3/4"
903	FOYER B-310	TICKETS B-311	C	WD	PR. 2'-8" x 7'-0"	F	HM	8'-8" x 8'-8"	1A	6 3/4"
904	POOL B-301	PASSAGE B-302	C	CONCR	0'3'-6" x 7'-0"	R	HM	7'-8" x 7'-2"	1A	5 1/2"
905	POOL B-301	STOR. B-307	C	WD	PR. 2'-8" x 7'-0"	F	HM	8'-8" x 8'-8"	1A	6 3/4"
906	POOL B-301	EQUIP. B-308	C	WD	PR. 2'-8" x 7'-0"	F	HM	8'-8" x 8'-8"	1A	6 3/4"
907	POOL B-301	OFFICE B-304	C	WD	PR. 2'-8" x 7'-0"	F	HM	8'-8" x 8'-8"	1A	6 3/4"
908	OFFICE B-304	TOILET B-305	C	WD	PR. 2'-8" x 7'-0"	F	HM	8'-8" x 8'-8"	1A	6 3/4"
909	POOL B-301	PASS. B-303	C	WD	PR. 2'-8" x 7'-0"	F	HM	8'-8" x 8'-8"	1A	6 3/4"
910	STOR. B-112	PASS. B-303	C	WD	PR. 2'-8" x 7'-0"	F	HM	8'-8" x 8'-8"	1A	6 3/4"
912	GIRLS B-112	PASS. B-303	C	WD	PR. 2'-8" x 7'-0"	F	HM	8'-8" x 8'-8"	1A	6 3/4"

DOOR & FRAME SCHEDULE										
MARK	LOCATION		DOOR	TYPE	MATERIAL	SIZE	JAMB	DETAIL	REMARKS	
	FROM	TO								
913	PASS. B-303	GYM. B-118	C	WD	PR. 2'-8" x 7'-0"	F	HM	8'-8" x 8'-8"	1A	6 3/4"
914	POOL B-301	GYM. B-118	C	WD	PR. 2'-8" x 7'-0"	F	HM	8'-8" x 8'-8"	1A	6 3/4"
915	POOL B-301	GYM. B-118	C	WD	PR. 2'-8" x 7'-0"	F	HM	8'-8" x 8'-8"	1A	6 3/4"
916	POOL B-301	PASS. B-302	C	WD	PR. 2'-8" x 7'-0"	F	HM	8'-8" x 8'-8"	1A	6 3/4"
917	POOL B-301	EXT.	C	WD	PR. 2'-8" x 7'-0"	F	HM	8'-8" x 8'-8"	1A	6 3/4"
918	PASS. B-302	PASS. B-113	C	WD	PR. 2'-8" x 7'-0"	F	HM	8'-8" x 8'-8"	1A	6 3/4"
919	PASS. B-302	GYM. B-118	C	WD	PR. 2'-8" x 7'-0"	F	HM	8'-8" x 8'-8"	1A	6 3/4"
920	POOL B-301	TUNNEL B-316	C	WD	PR. 2'-8" x 7'-0"	F	HM	8'-8" x 8'-8"	1A	6 3/4"
921	POOL B-301	TUNNEL B-316	C	WD	PR. 2'-8" x 7'-0"	F	HM	8'-8" x 8'-8"	1A	6 3/4"
922	EQUIP. B-308	TUNNEL B-316	C	WD	PR. 2'-8" x 7'-0"	F	HM	8'-8" x 8'-8"	1A	6 3/4"
923	POOL B-301	TUNNEL B-316	C	WD	PR. 2'-8" x 7'-0"	F	HM	8'-8" x 8'-8"	1A	6 3/4"
924	POOL B-301	TUNNEL B-316	C	WD	PR. 2'-8" x 7'-0"	F	HM	8'-8" x 8'-8"	1A	6 3/4"


(NOTE: FOR ALL DOOR & FRAME TYPES, JAMB DETAILS & THRESHOLD TYPES SEE DRWG. NO. 33)

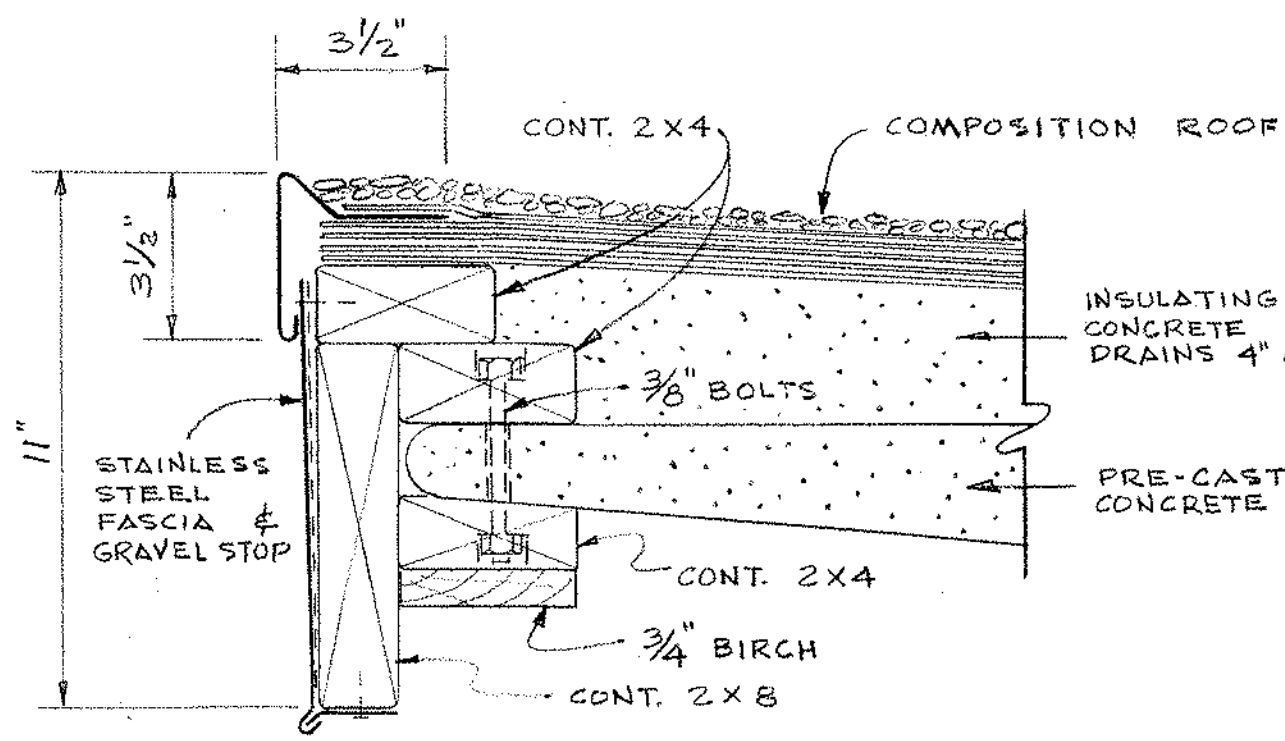

TYPICAL FASCIA & GRAVEL STOP
SCALE: 3" = 1'-0"

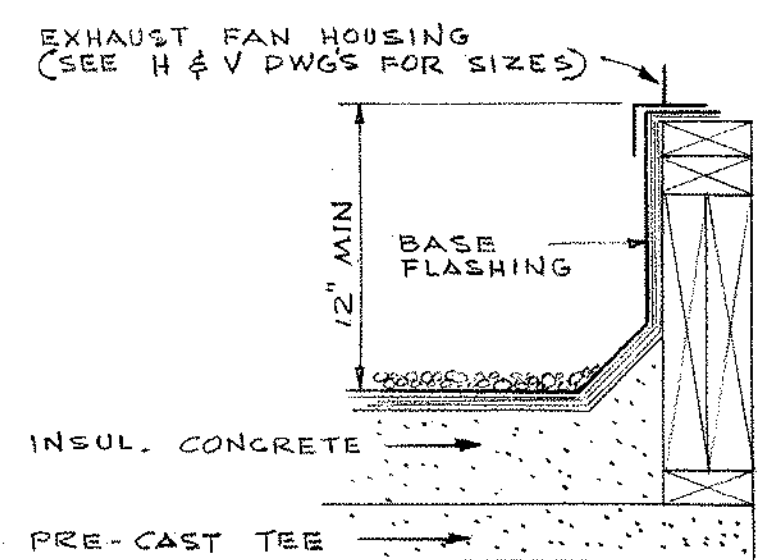

TYPICAL FAN CURB DETAIL
SCALE: 1 1/2" = 1'-0"

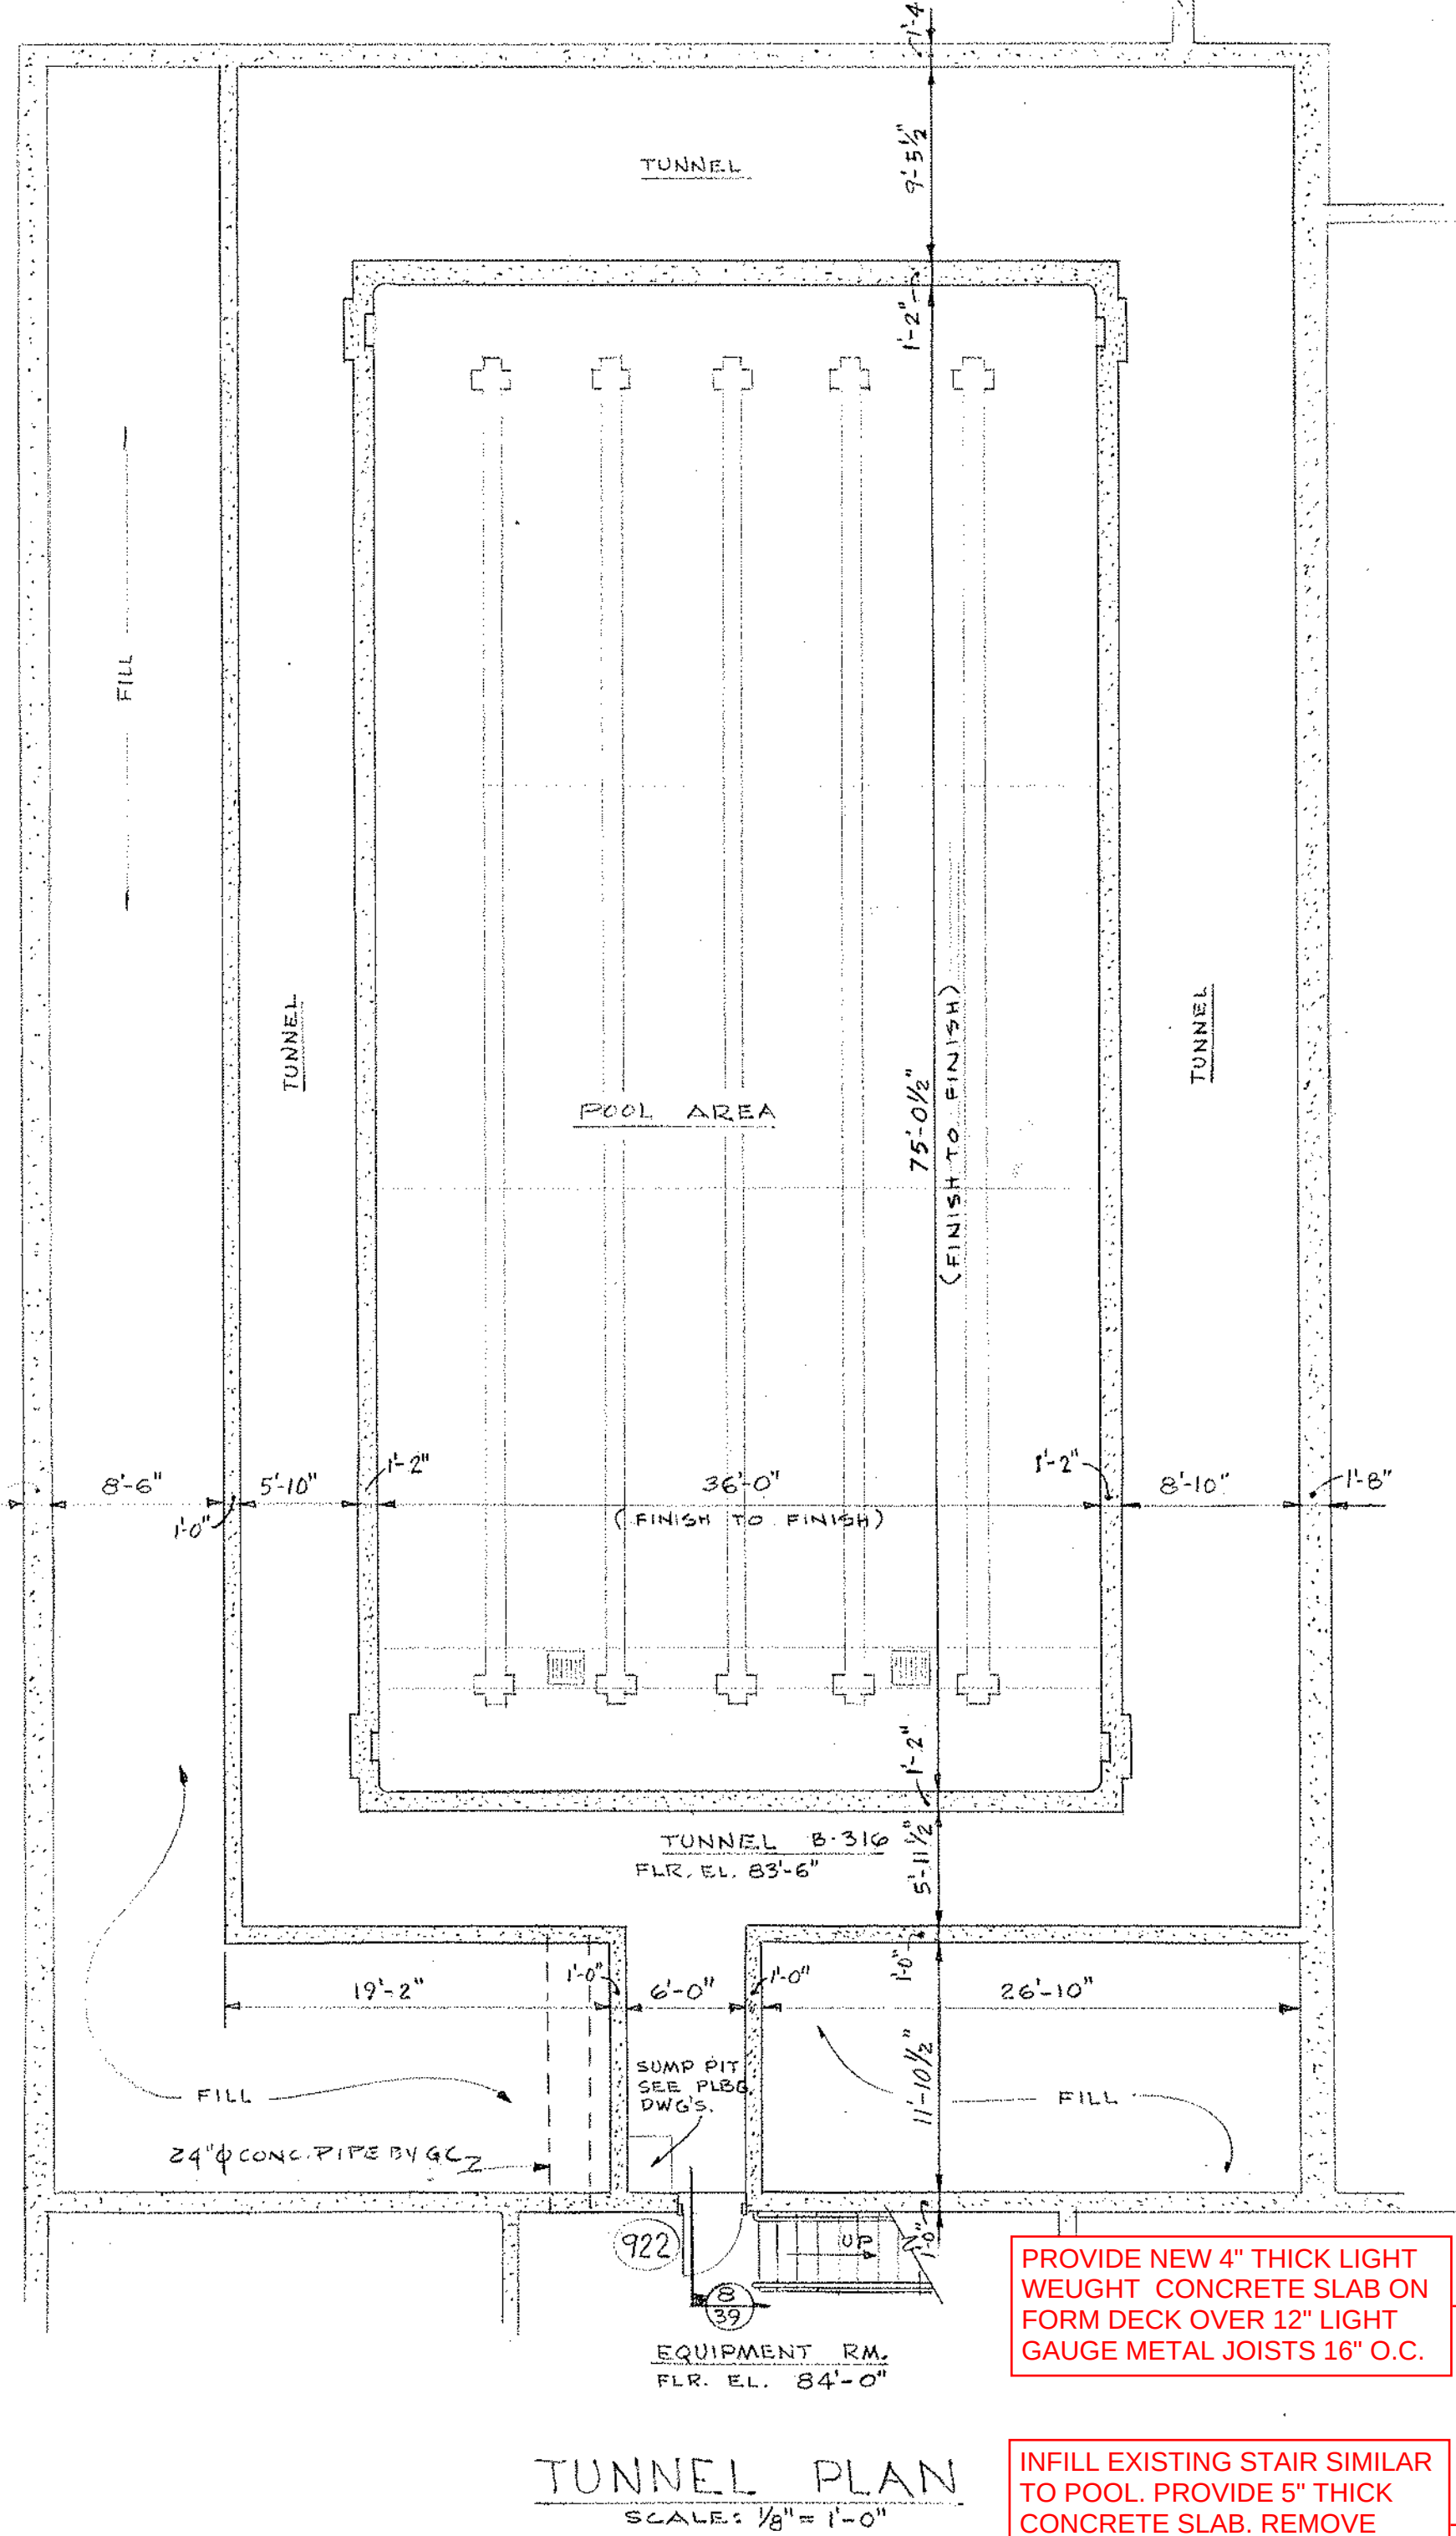

TUNNEL PLAN
SCALE: 1/8" = 1'-0"


HATCH AREA INDICATES REMOVAL OF EXISTING RUBBER ROOF AND INSULATION. PREPARE EXISTING INSULATED CONCRETE SLAB FOR NEW FULLY ADHESIVE PVC INSULATION ROOF SYSTEM (MIN 5/16" THK INSULATION) WITH AN 8" HIGH S.S. ROOF EDGE.

PROVIDE NEW 4" THICK LIGHT WEIGHT CONCRETE SLAB ON FORM DECK OVER 12" LIGHT GAUGE METAL JOISTS 16" O.C.

INFILL EXISTING STAIR SIMILAR TO POOL. PROVIDE 5" THICK CONCRETE SLAB. REMOVE MASONRY DEMISING BTWN OLD STORAGE AND STAIR.


REMOVE DOOR AND FRAMES INFILL WITH MATCHING BRICK & CMU WALL.

HATCH AREA INDICATES NEW LIFT & STEEL STAIR WITH POURED CONCRETE TREADS WITH RUBBER TREADS, RISERS & LANDINGS. REMOVE TWO EXISTING MASONRY WALLS FROM OLD TICKET ROOM TO ALLOW FOR RENOVATIONS.

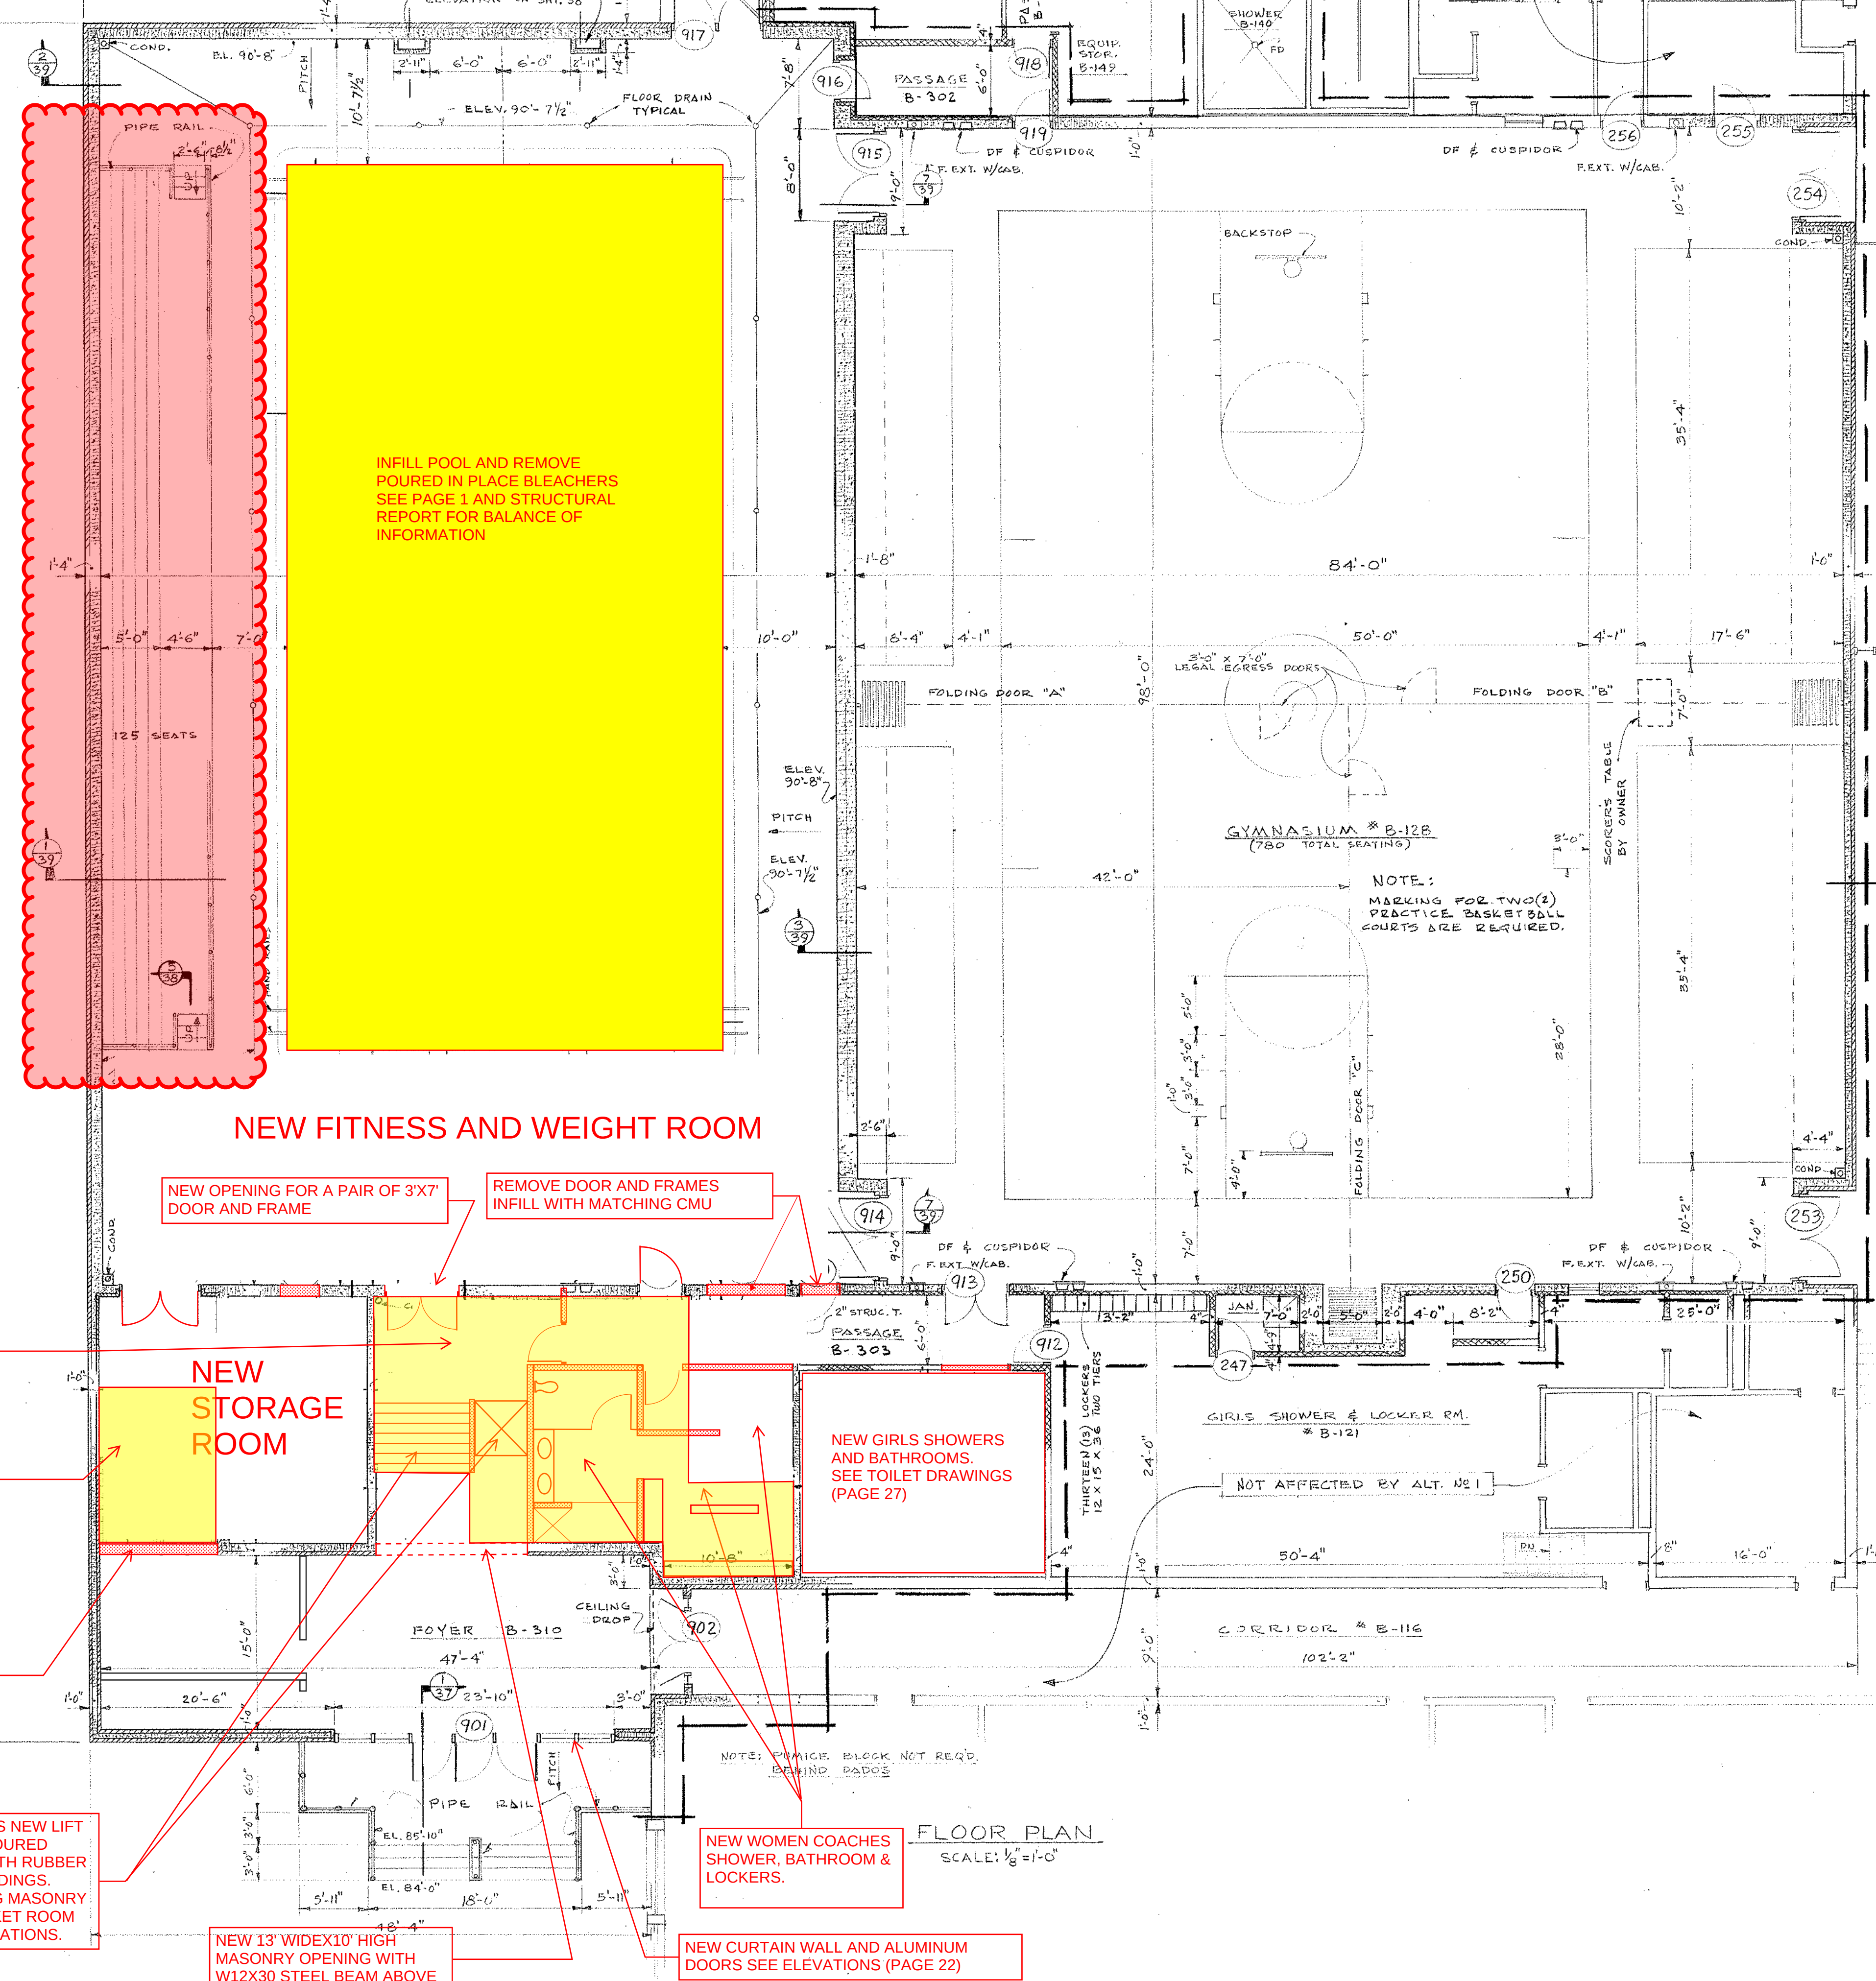

FLOOR PLAN
SCALE: 1/8" = 1'-0"

ROOM FINISH SCHEDULE						
RM. NO.	NAME	FLOOR	BASE	WALL	CEILING	REMARKS
		MATL	MATL	MATL	MATL	
B-301	POOL ROOM	CERAMIC TILE	CER. TILE	BRICK	EXPOSED CONCRETE	SEE ELEV. DWG. # 33
B-302	PASSAGE	CERAMIC TILE	CER. TILE	BRICK	EXPOSED CONCRETE	
B-303	PASSAGE	CERAMIC TILE	CER. TILE	BRICK	EXPOSED CONCRETE	
B-304	OFFICE	CERAMIC TILE	CER. TILE	BRICK	EXPOSED CONCRETE	
B-305	TOILET	CERAMIC TILE	CER. TILE	BRICK	EXPOSED CONCRETE	
B-306	EQUIPMENT	CERAMIC TILE	CER. TILE	BRICK	EXPOSED CONCRETE	
B-307	STORAGE	CERAMIC TILE	CER. TILE	BRICK	EXPOSED CONCRETE	
B-308	PASSAGE	CERAMIC TILE	CER. TILE	BRICK	EXPOSED CONCRETE	
B-309	PASSAGE	CERAMIC TILE	CER. TILE	BRICK	EXPOSED CONCRETE	
B-310	FOYER	CERAMIC TILE	CER. TILE	BRICK	EXPOSED CONCRETE	
B-311	TICKETS	CERAMIC TILE	CER. TILE	BRICK	EXPOSED CONCRETE	
B-312	TUNNEL	CERAMIC TILE	CER. TILE	BRICK	EXPOSED CONCRETE	
B-313	TUNNEL	CERAMIC TILE	CER. TILE	BRICK	EXPOSED CONCRETE	
B-314	TUNNEL	CERAMIC TILE	CER. TILE	BRICK	EXPOSED CONCRETE	
B-315	TUNNEL	CERAMIC TILE	CER. TILE	BRICK	EXPOSED CONCRETE	
B-316	TUNNEL	CERAMIC TILE	CER. TILE	BRICK	EXPOSED CONCRETE	
B-317	TUNNEL	CERAMIC TILE	CER. TILE	BRICK	EXPOSED CONCRETE	

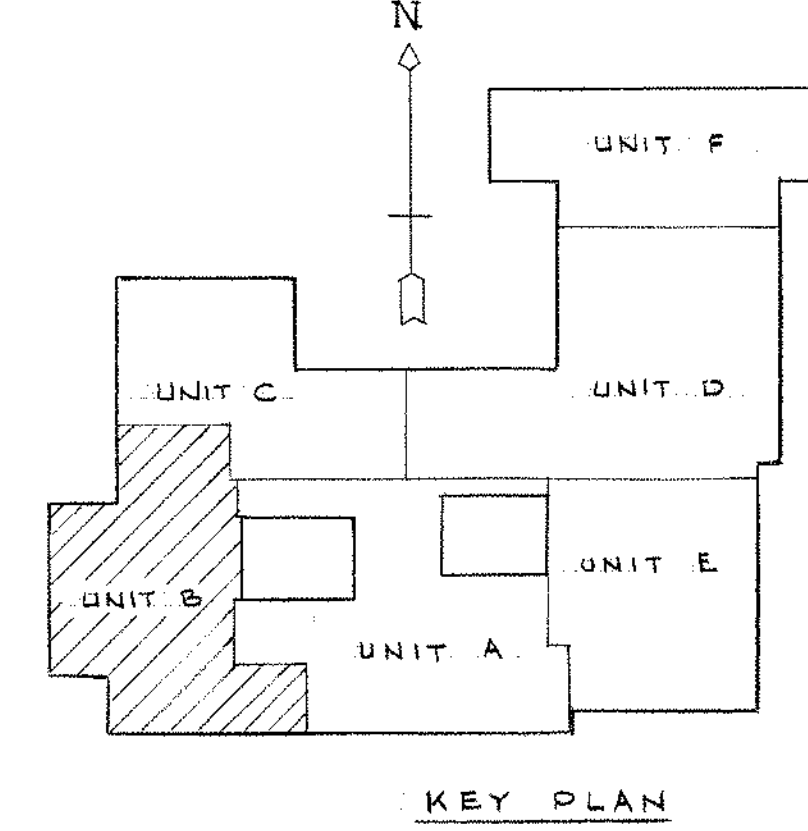

KEY PLAN



ALT. #1 UNIT B 1ST FLOOR
PLAN & FINISH SCHEDULE
drawing no. **36**
NORTHEAST METROPOLITAN
REGIONAL VOCATIONAL
TECHNICAL SCHOOL
WAKEFIELD, MASSACHUSETTS
KORSLUND, LE NORMAND & QUANN, INC.
architects — norwood, massachusetts
date NOV 24 1967

SECTION SHOWING PAYMENT LINE FOR GENERAL LEDGE EXCAVATION AND TRENCH EXCAVATION IN LEDGE OCCURRING IN THE AREAS OF GENERAL LEDGE EXCAVATION NOT TO SCALE

NOTES


- LEDGE CUT UNDER ALL LAWN AREAS TO BE 1'-6" MINIMUM BELOW FINISHED GRADE.
- LEDGE CUT UNDER TRACK, HIGH JUMP, BROAD JUMP & POLE VAULT AREAS TO BE 2'-6" MIN. BELOW FIN. GR.
- LEDGE CUT UNDER ALL PAVED AREAS TO BE 1'-6" MINIMUM BELOW FINISHED GRADE.
- LEDGE CUT UNDER TENNIS COURTS TO BE 2'-6" MINIMUM BELOW FINISHED GRADE.
- FOR LEDGE CUT IN VICINITY OF BUILDING SEE DWG G-4.
- PROPOSED GRADES SHOWN ON DWG G-1 ARE FINISHED GRADES AND NOT SUB-GRADES.
- FOR LOCATION OF BUILDING SEE DWG G-1.
- ALL AREAS NOT COVERED BY BUILDING OR PAVEMENT WILL BE LOANED & SEED TO GRASS IN DISTURBED AREAS ONLY.
- ALL LENGTHS SHOWN ON SITE PLAN ARE HORIZONTAL DISTANCES.
- ABOVE NOTES APPLY TO BOTH SITE & CONSTRUCTION CONTRACTS.
- LIMIT OF WORK AT THE PROPERTY LINES UNLESS OTHERWISE NOTED ON PLANS.

LEGEND

EXISTING CONTOURS SHOWN THUS	EXISTING STORM DRAIN SHOWN THUS	EXISTING STORM DRAIN
PROPOSED	PROPOSED	EXISTING
EXISTING LEDGE	EXISTING CATCH BASIN	PROPOSED
EXISTING ELEVATION	EXISTING MANHOLE	PROPOSED
PROPOSED	PROPOSED CATCH BASIN	PROPOSED
EXISTING STONEWALL	PROPOSED MANHOLE	PROPOSED
TREES	PROPOSED PROPERTY LINE	PROPOSED
CONC. BOUND	PROPOSED ROAD CENTERLINE	PROPOSED
TEST BORING	PROPOSED BUILDING OUTLINE	PROPOSED

BENCH MARKS

BENCH MARKS #1, 2, 3, 4, 5, 6 & 8 SHOWN ON DWG G-1. T.O.M. SAUGUS RIVER TO SEA LEVEL DATUM OF 1929 ELEVATION 54.09 FEET IN THE NORTHWESTERN PART OF SAUGUS, ON THE SOUTH SIDE OF WATER STREET AT A BRIDGE OVER THE SAUGUS RIVER. A CHISELED SQUARE CUT IN THE EAST END OF THE SOUTH PARAPET WALL, 41 FEET SO EAST OF WAKEFIELD-SAUGUS TOW LINE MARKER. BENCH MARKS ON PROPERTY TO BE CHECKED OUT BEFORE USING.

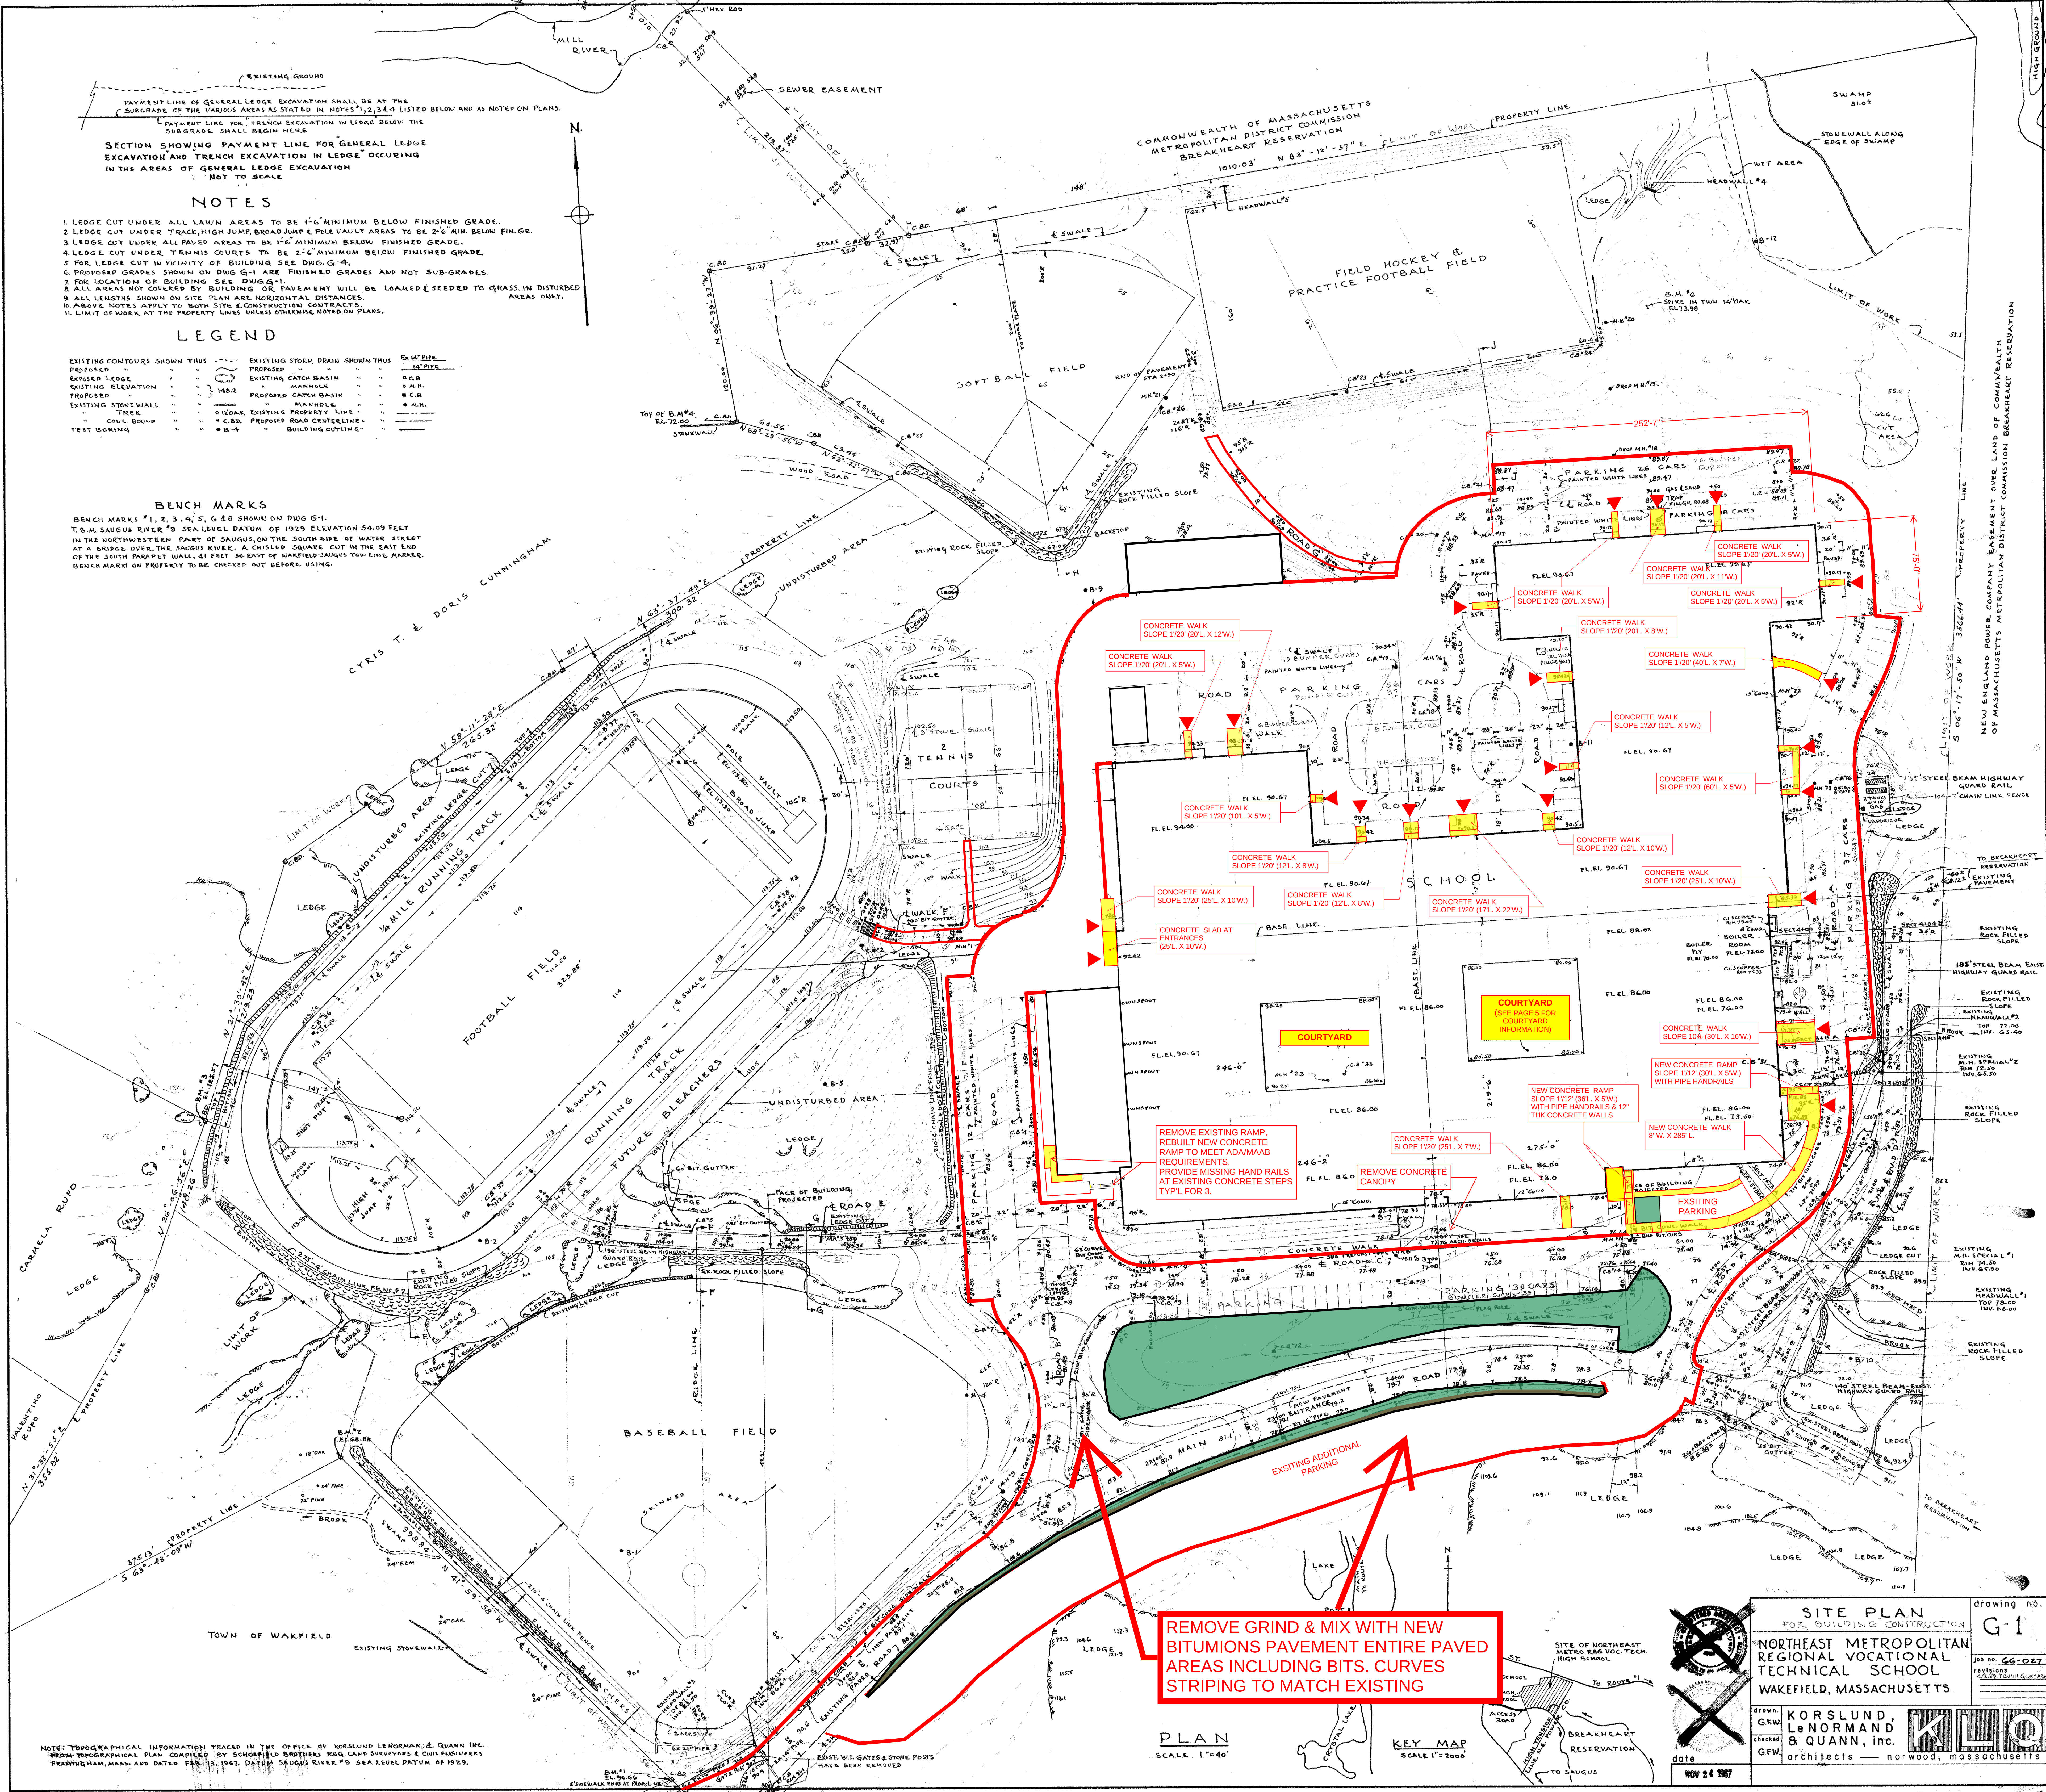


REMOVE GRIND & MIX WITH NEW BITUMIONS PAVEMENT ENTIRE PAVED AREAS INCLUDING BITS. CURVES STRIPING TO MATCH EXISTING

NOTES: PHOTOGRAPHICAL INFORMATION TRACKED IN THE OFFICE OF KORSLUND LEONARD & QUINN INC. FROM PHOTOGRAPHICAL PLAN. COMPILED BY SCOTT BROTHERS FOLIO LAND SURVEYORS & CIVIL ENGINEERS WAKEFIELD, MASS. AND DATED FEB. 13, 1967. DATUM SAUGUS RIVER TO SEA LEVEL DATUM OF 1929.

PLAN SCALE 1"=40'
















KEY MAP SCALE 1"=2000'

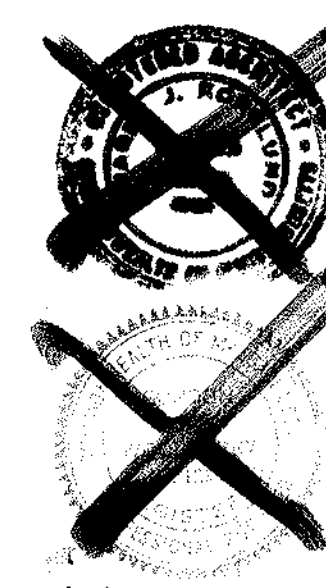



SITE PLAN
FOR BUILDING CONSTRUCTION
G-1
NORTHEAST METROPOLITAN
REGIONAL VOCATIONAL
TECHNICAL SCHOOL
WAKEFIELD, MASSACHUSETTS

KORSLUND, LEONARD & QUINN, INC.
architects — norwood, massachusetts

drawing no. **G-1**
job no. **66-027**
revisions
NOV 24 1967

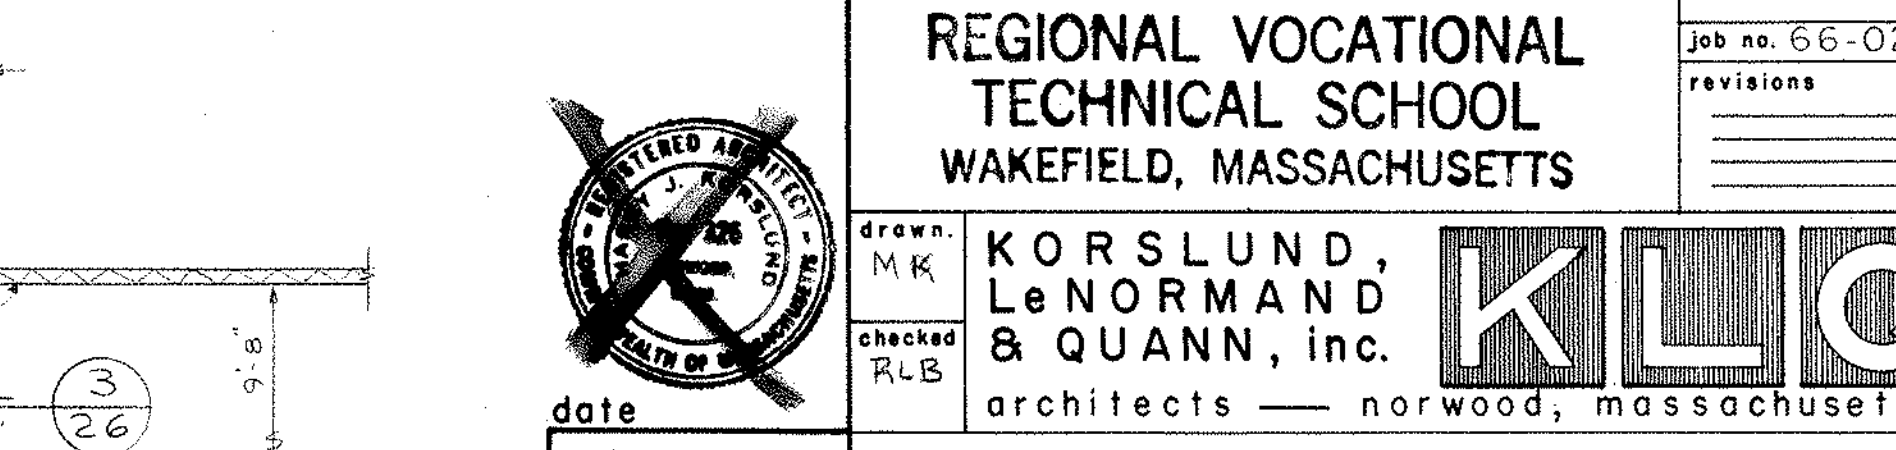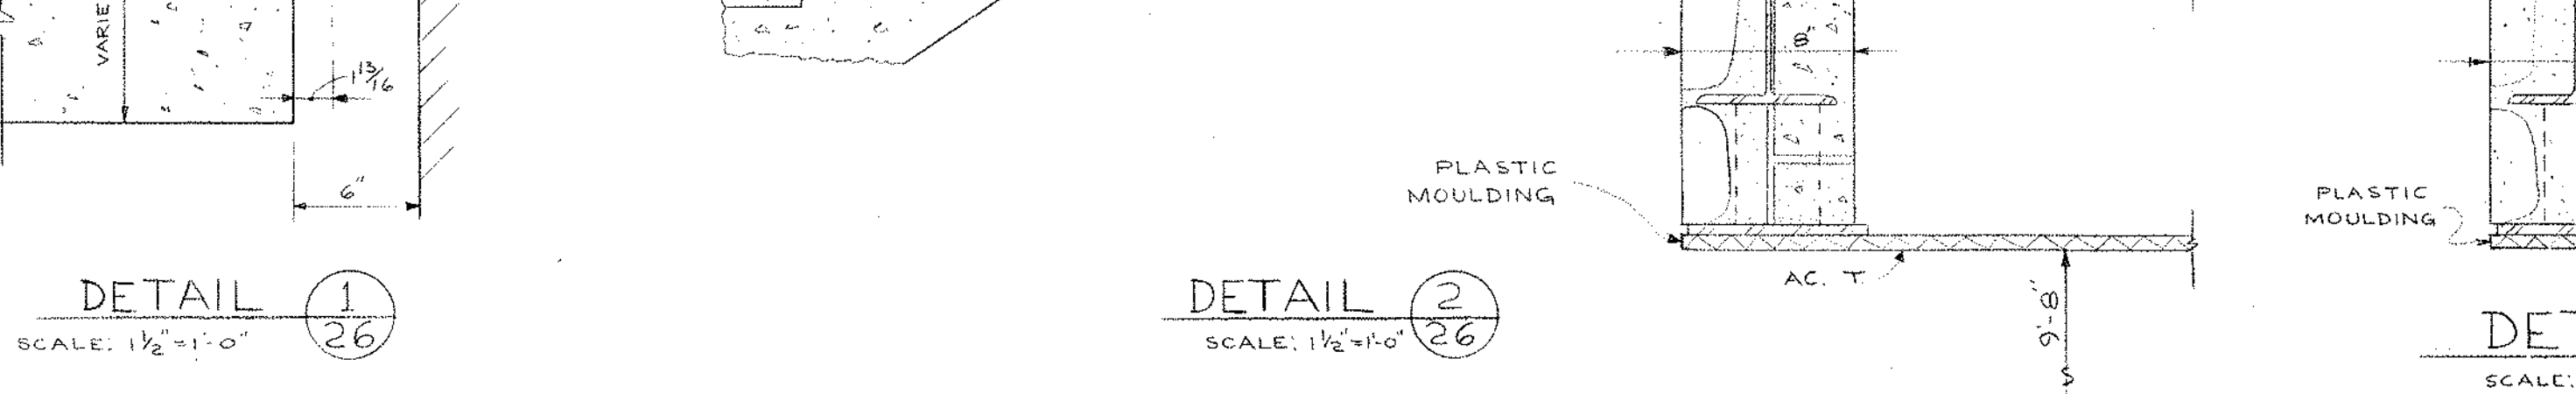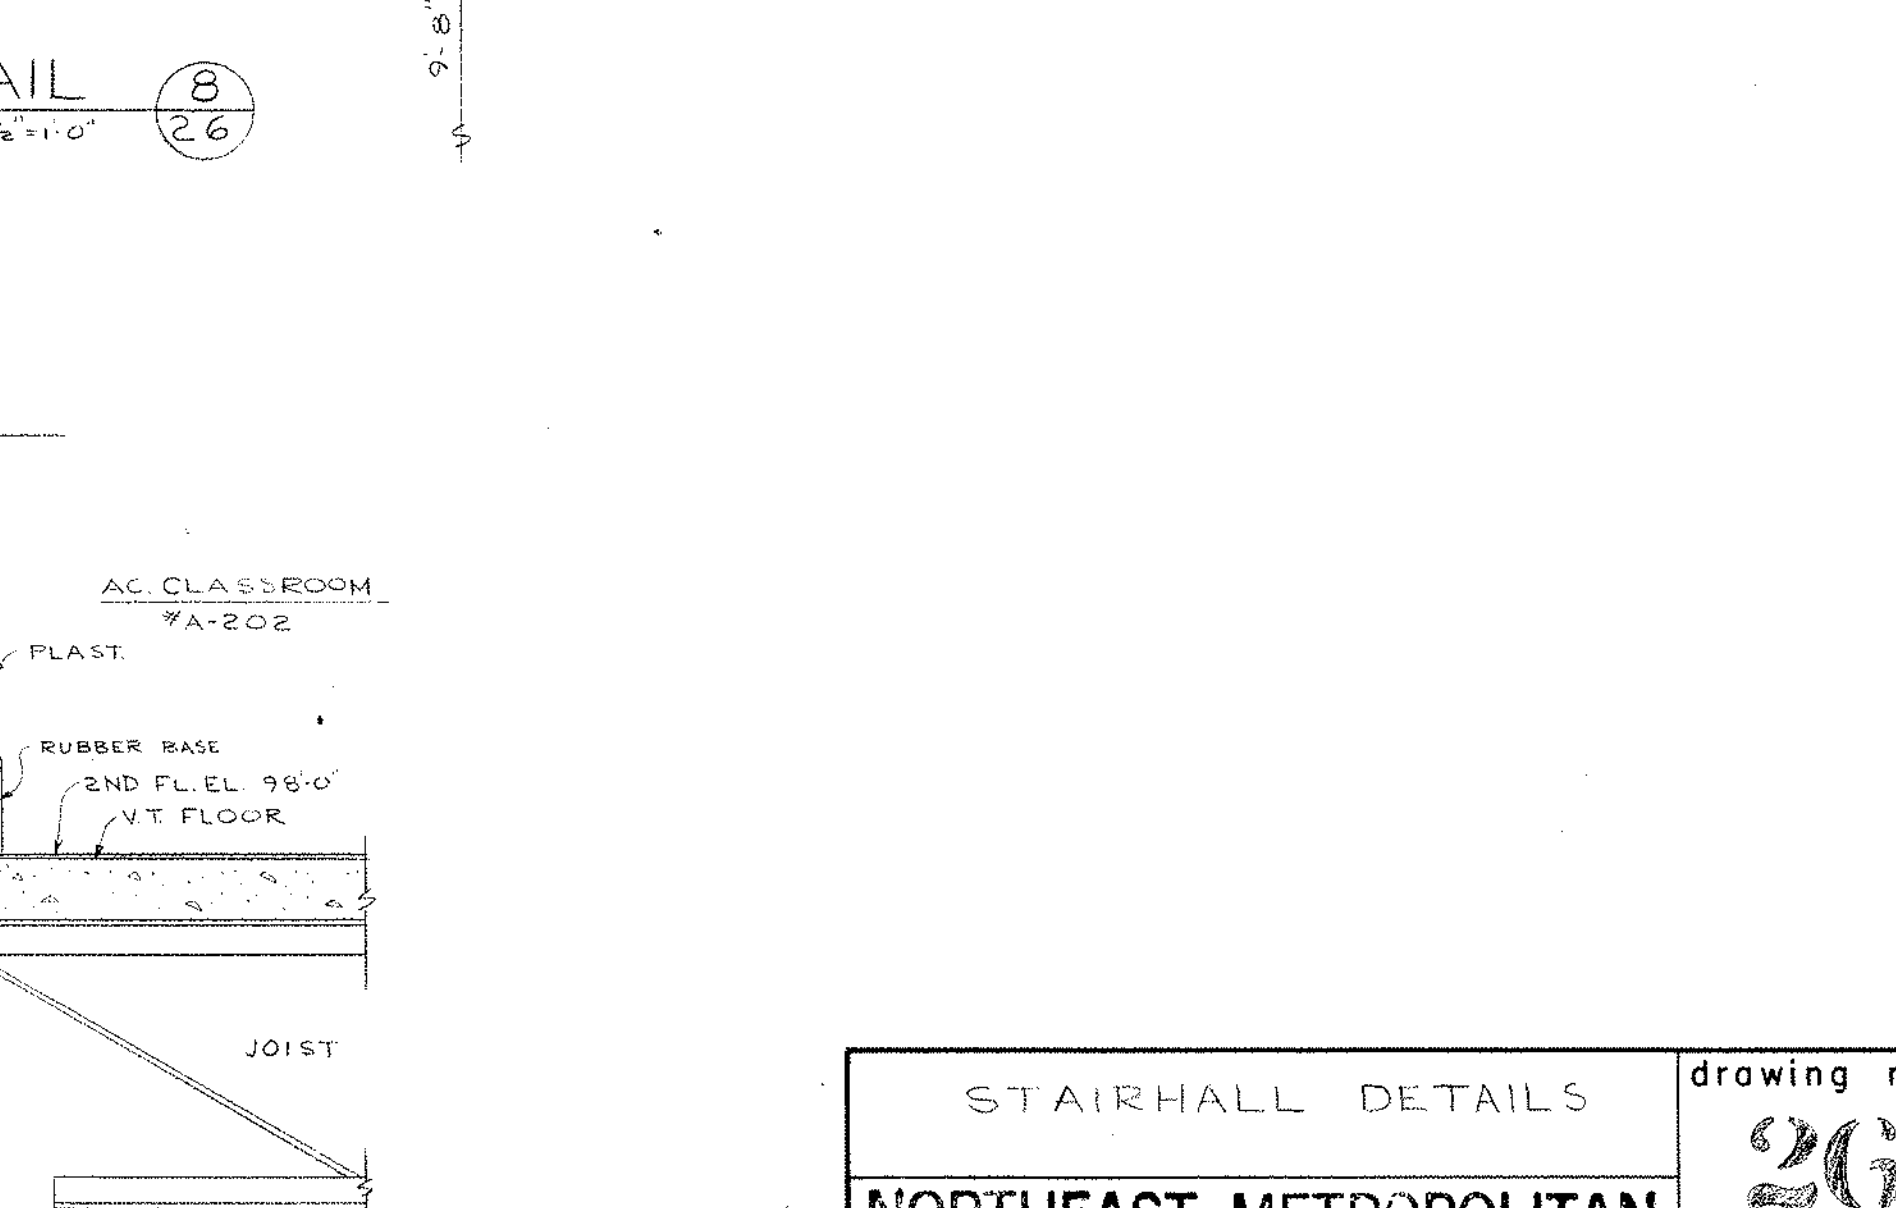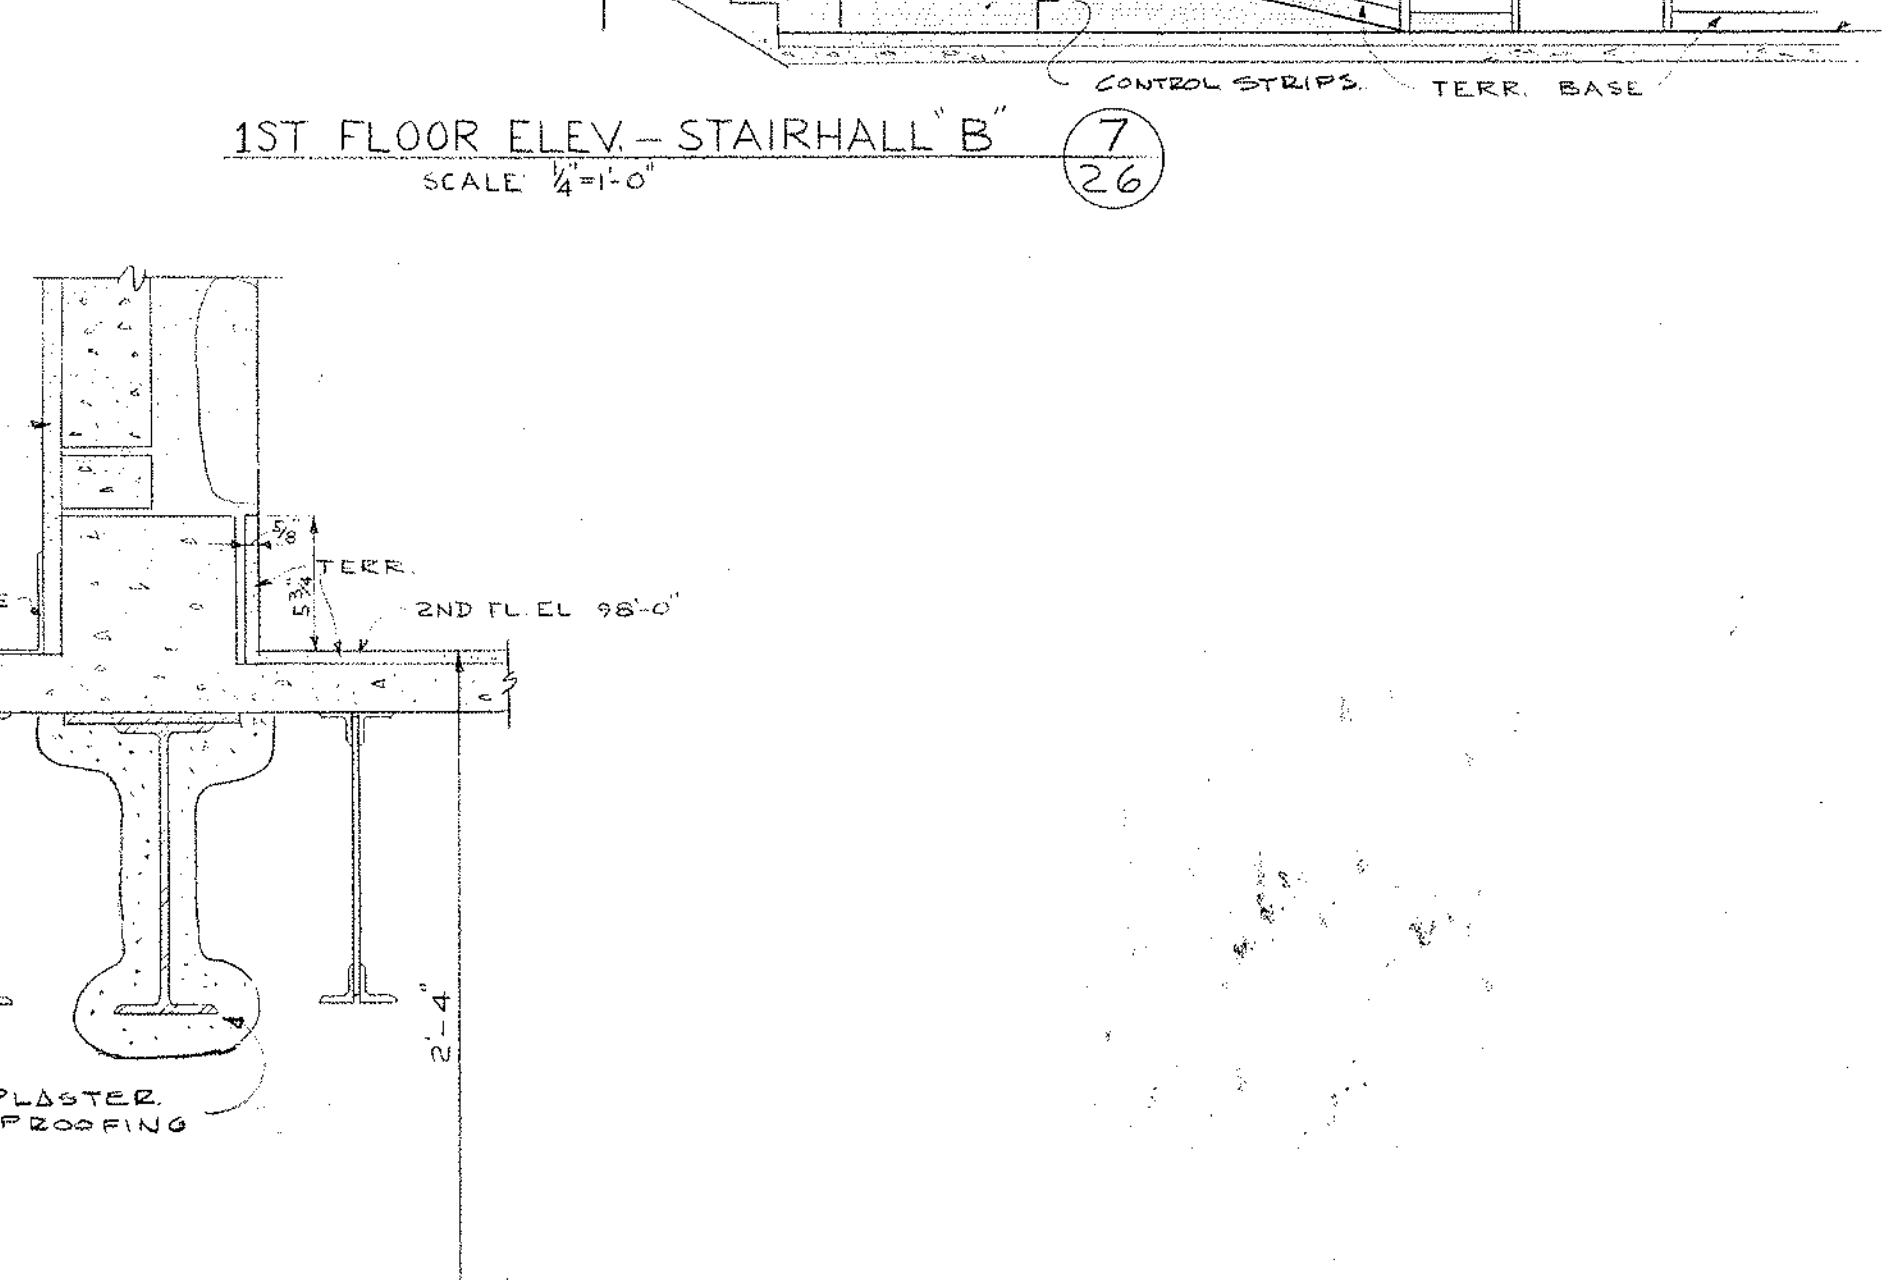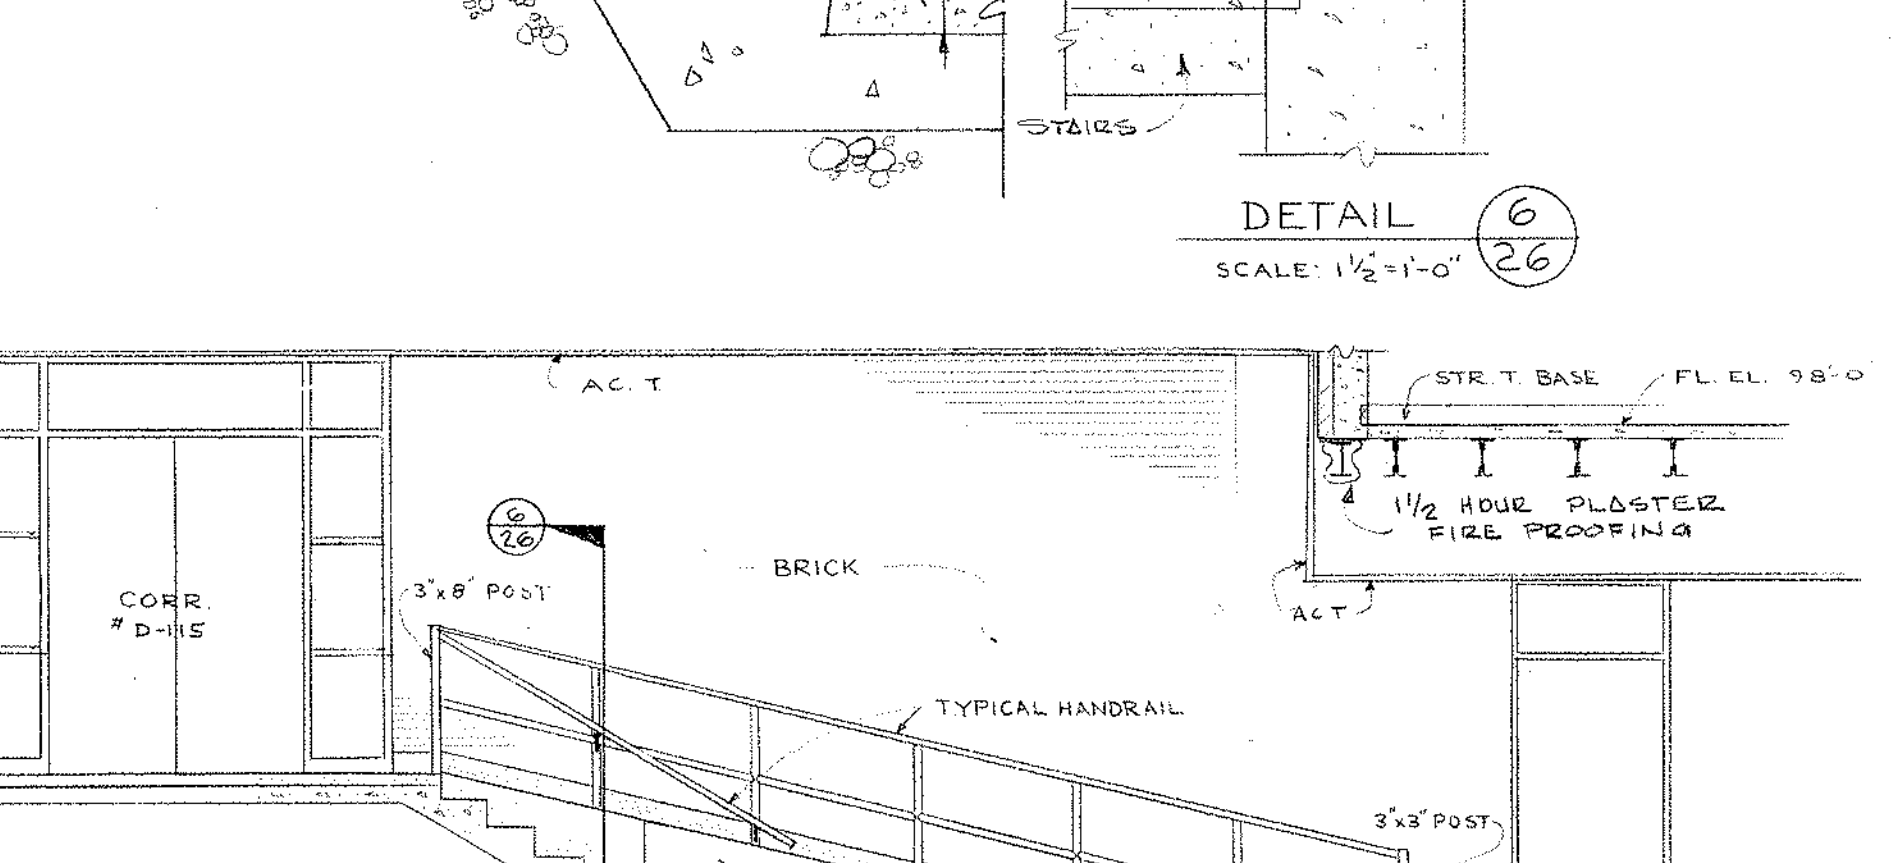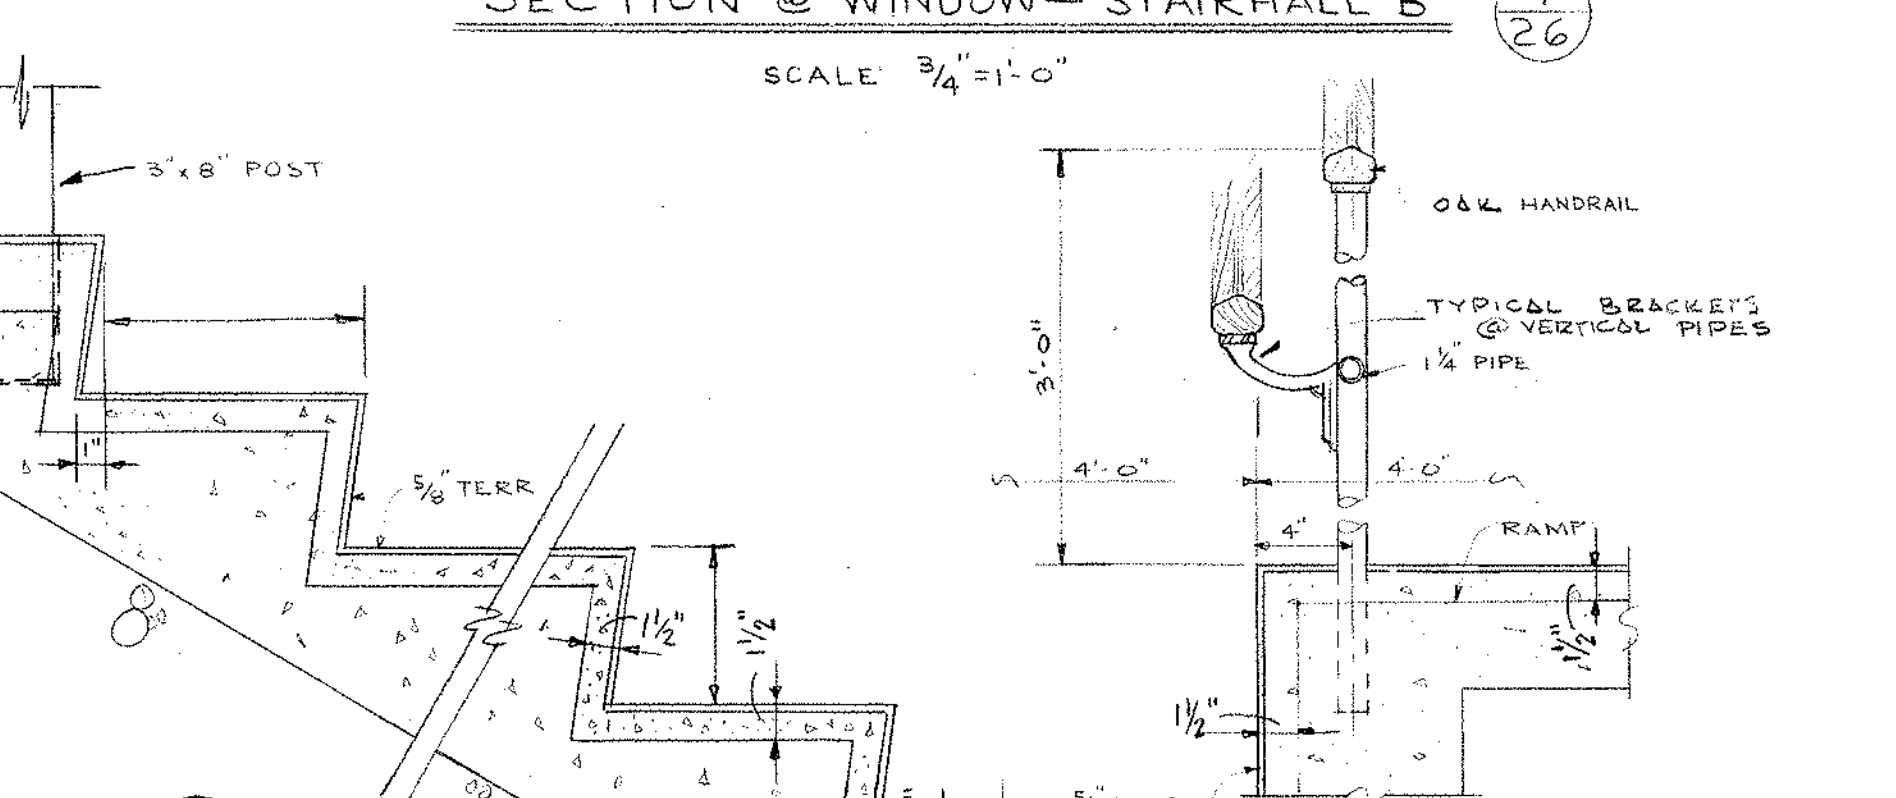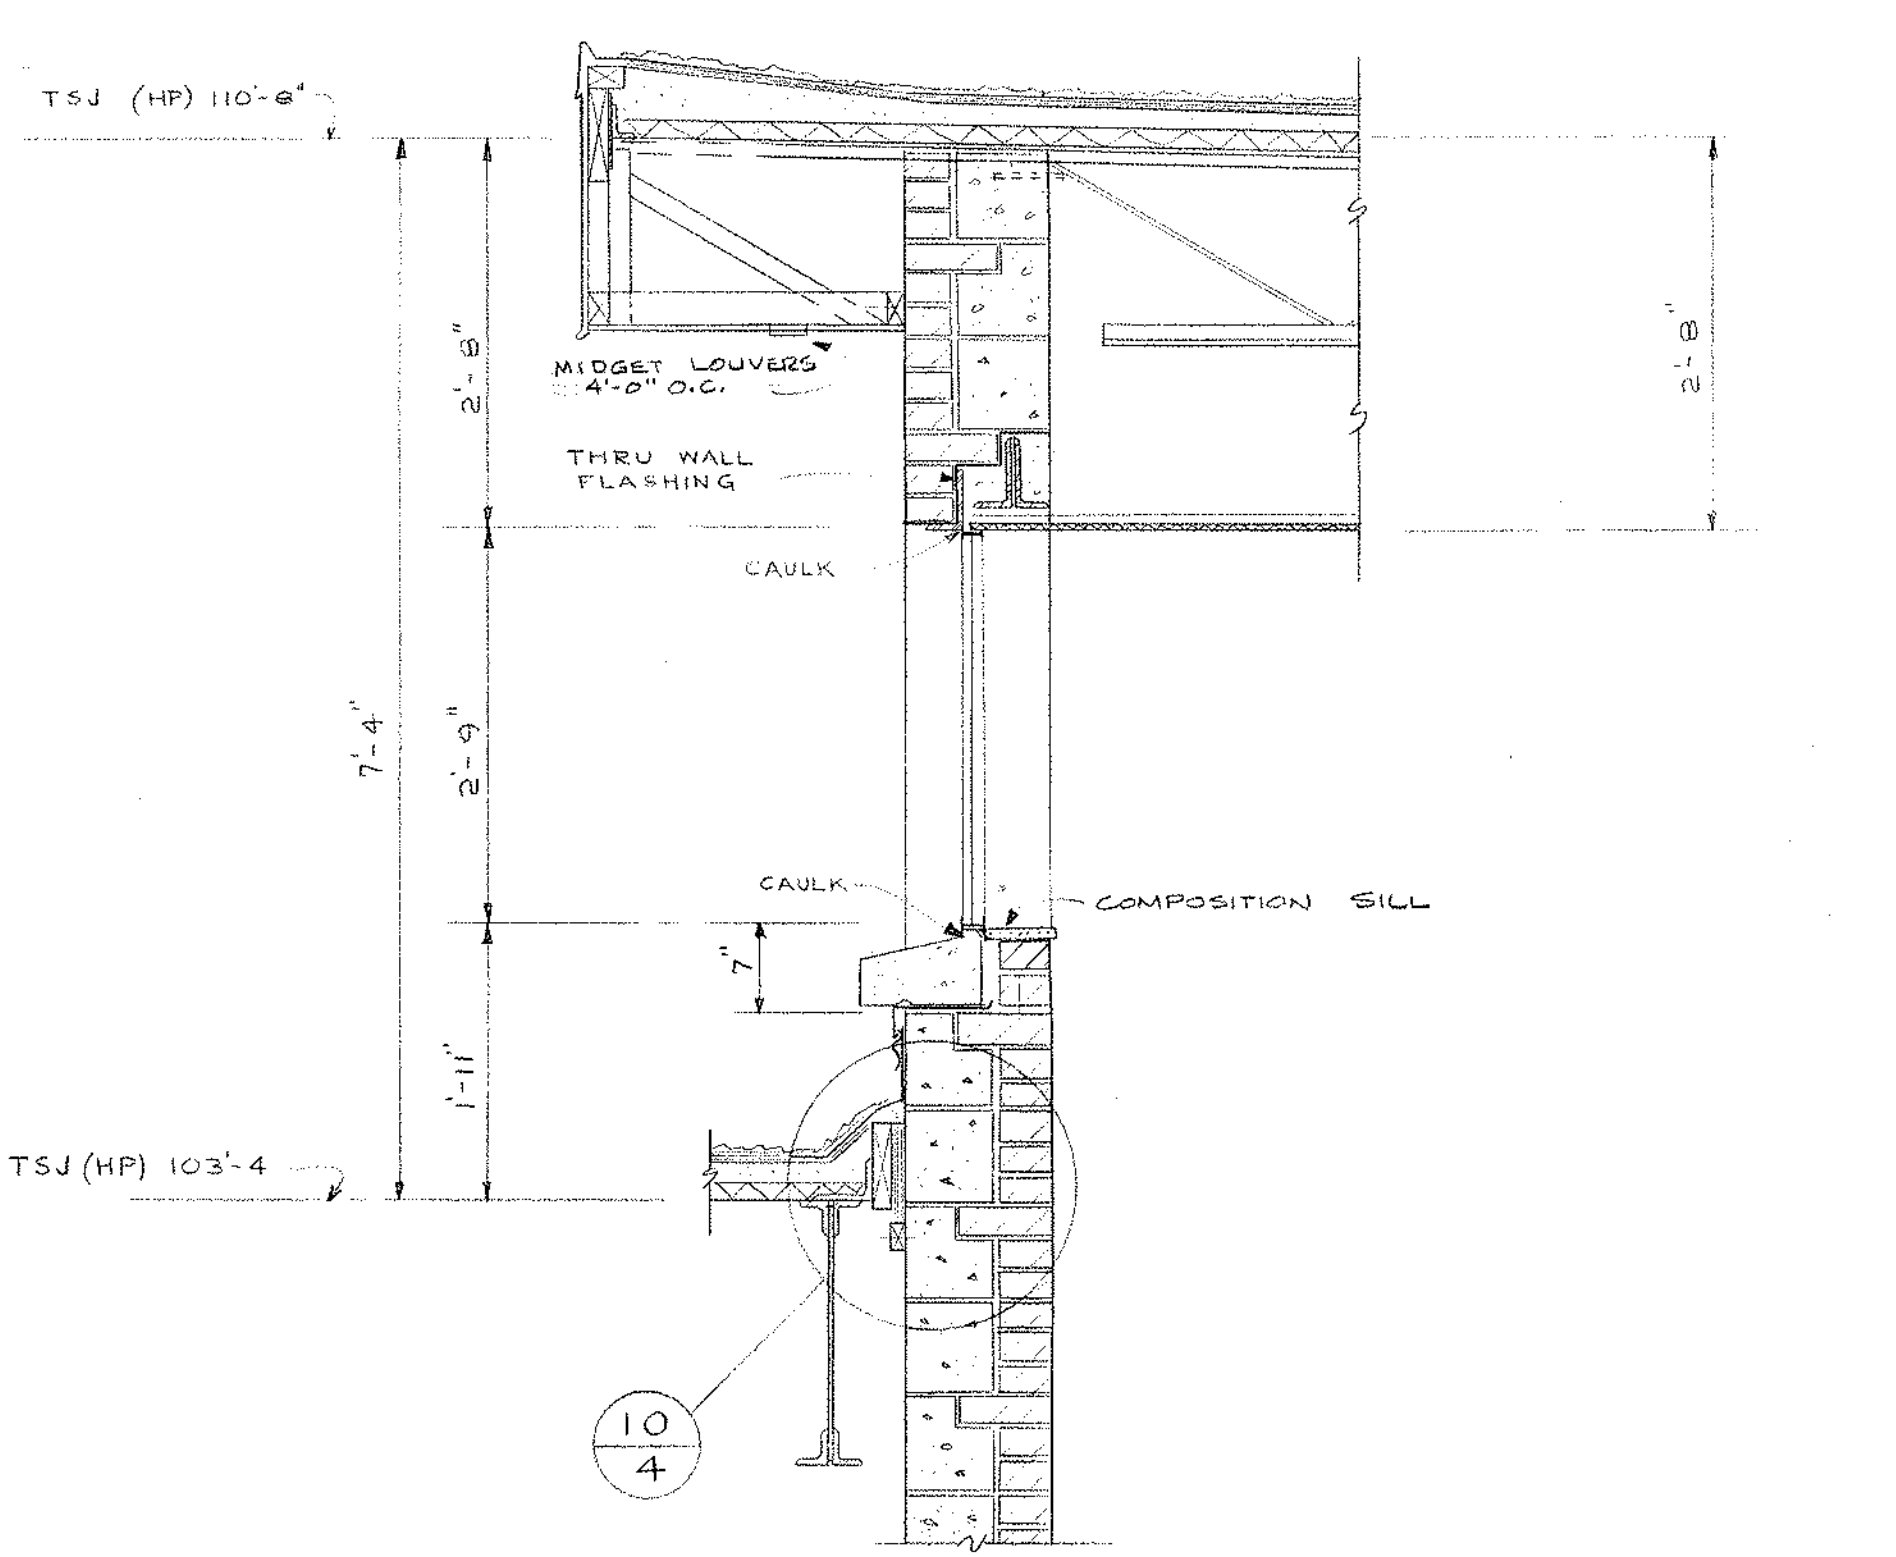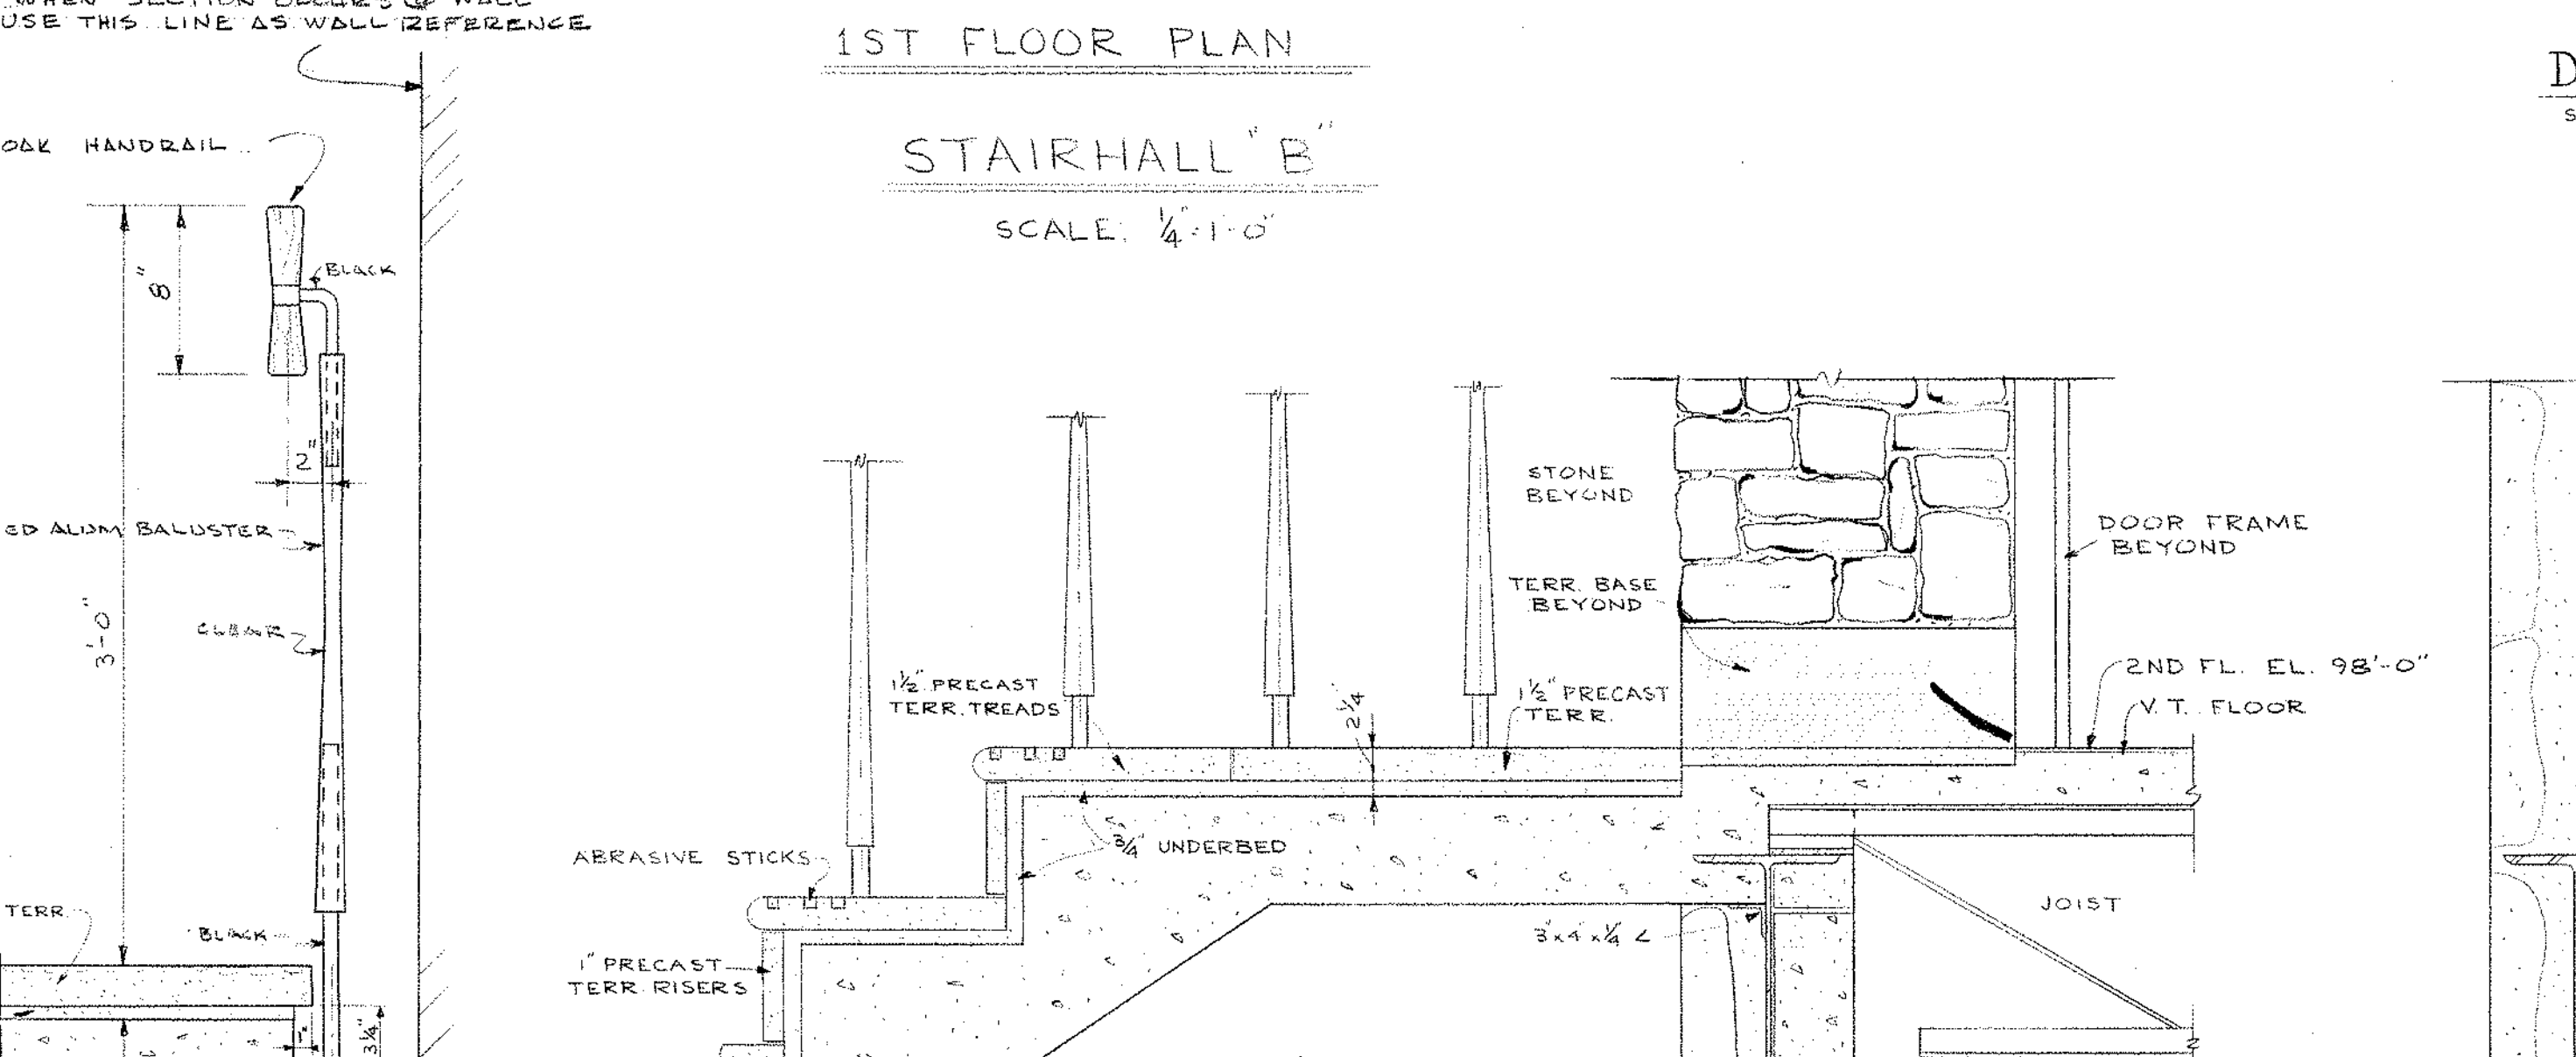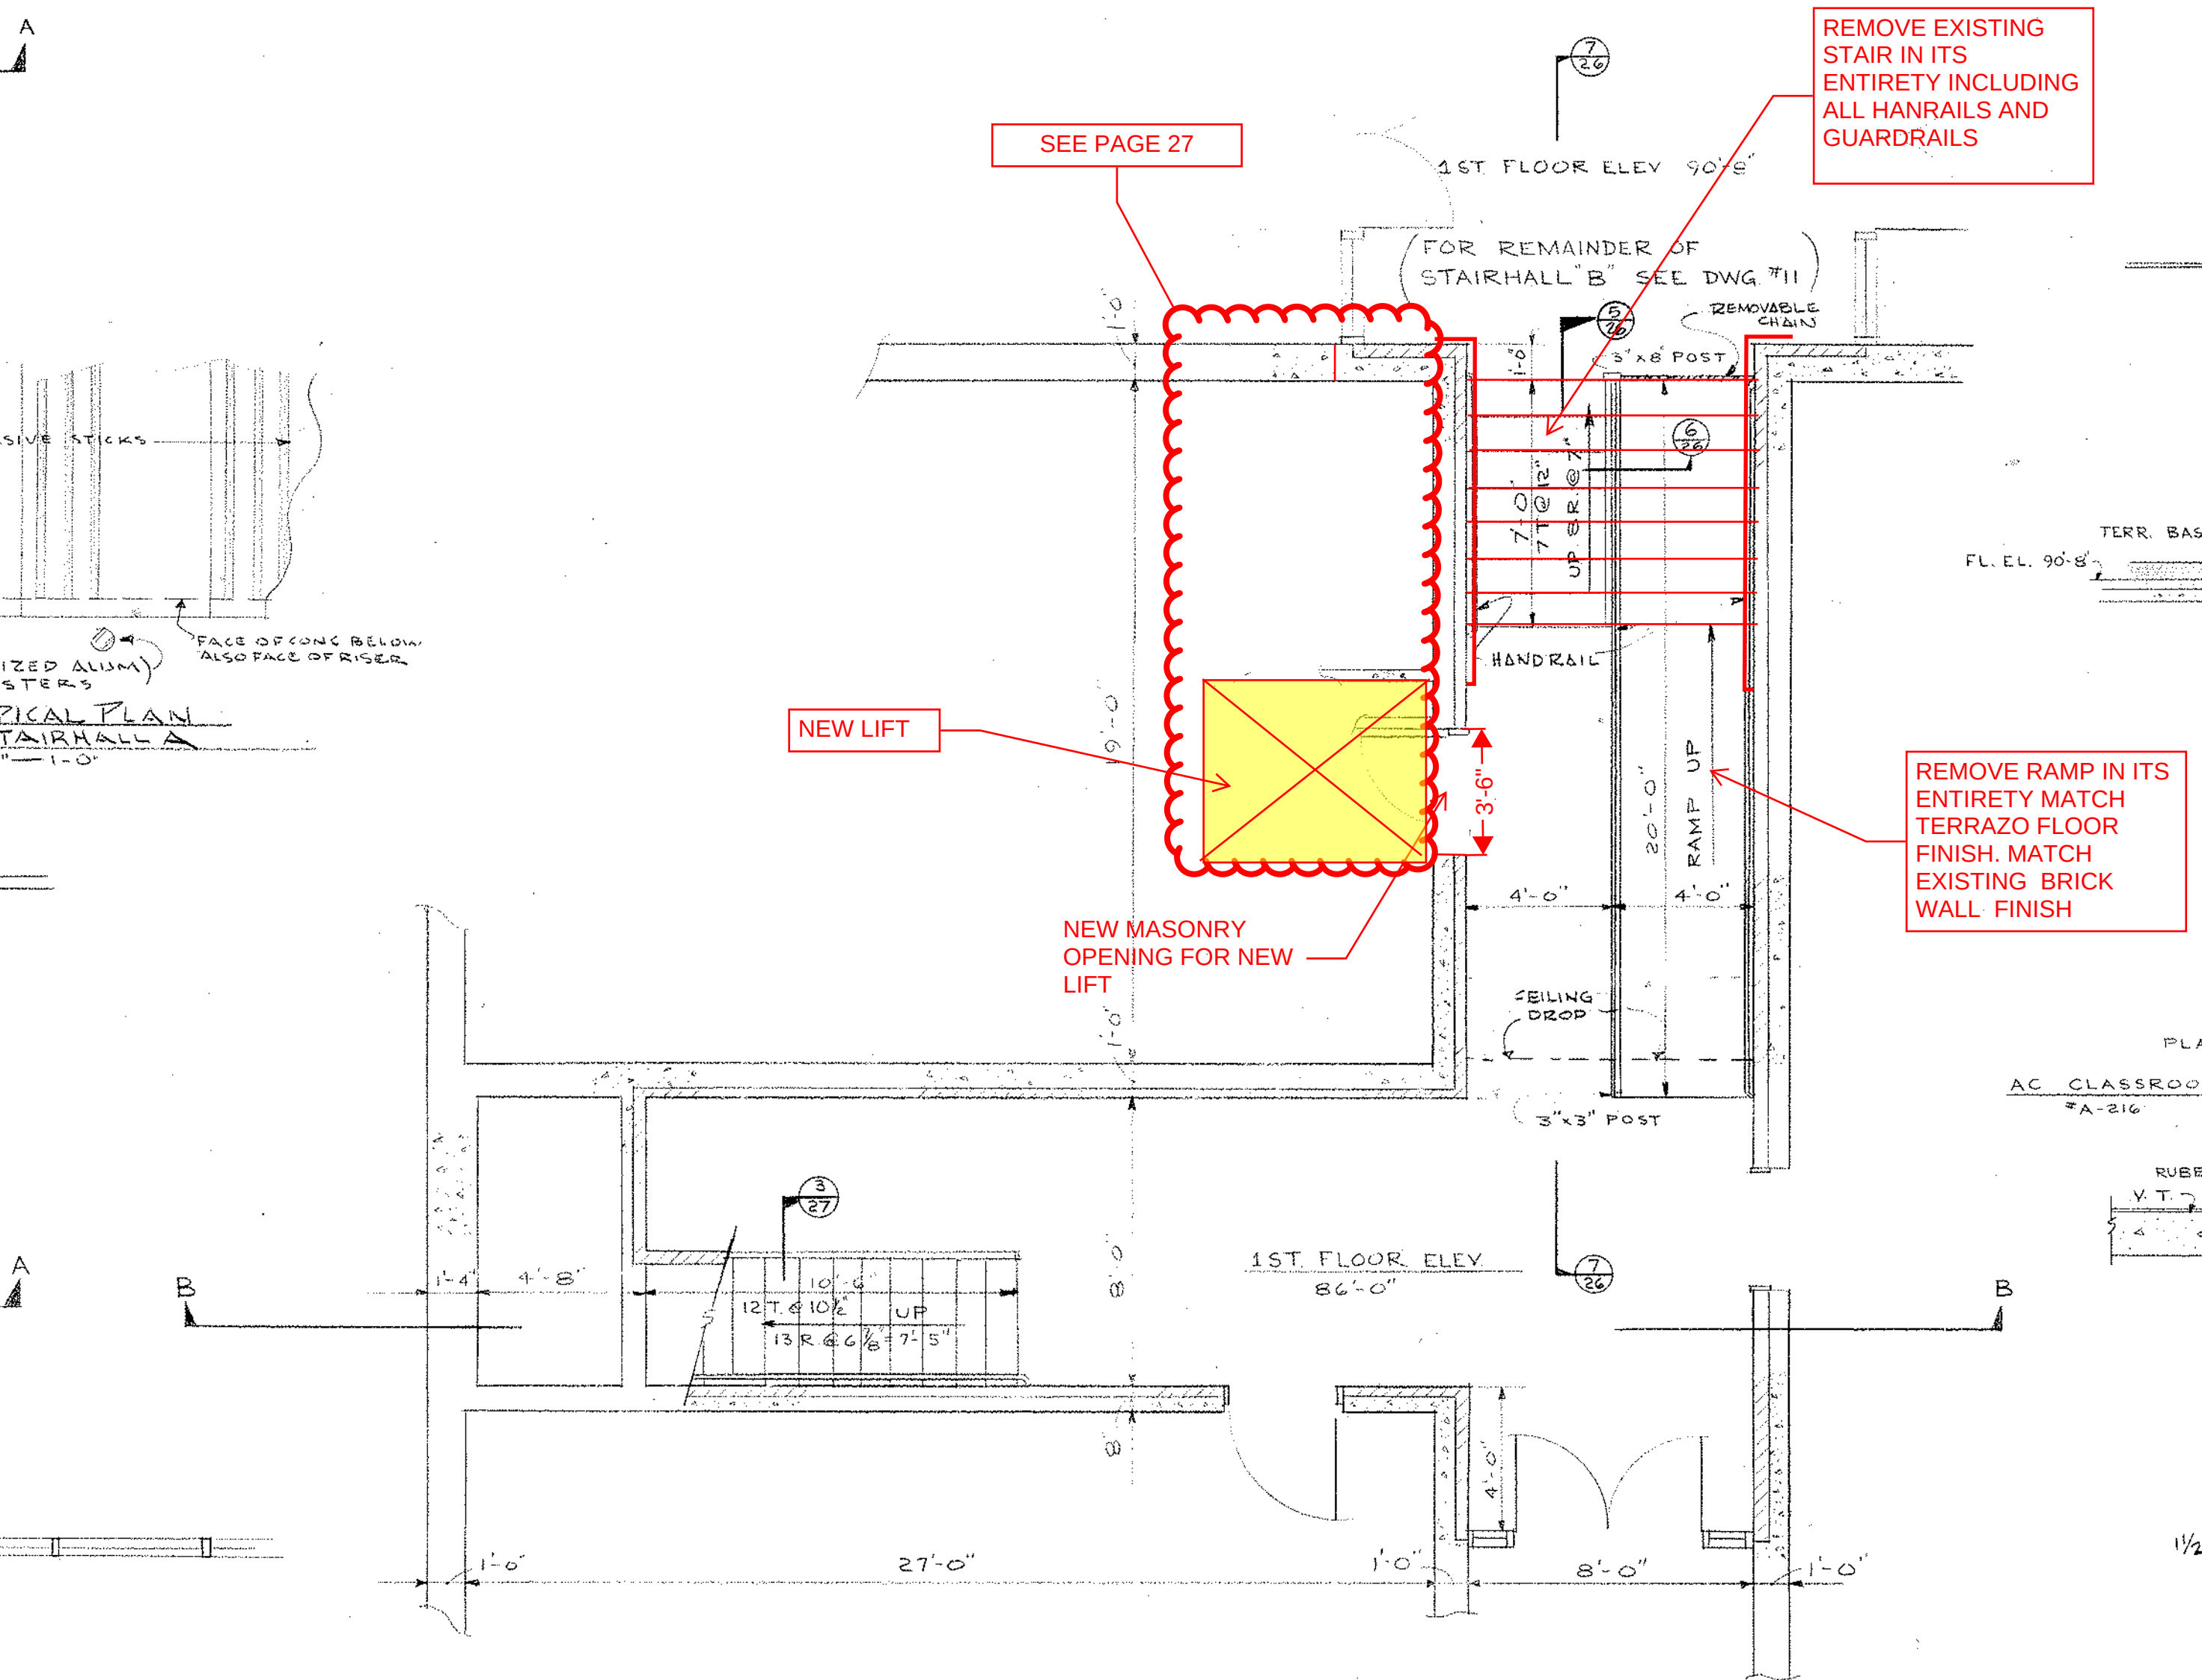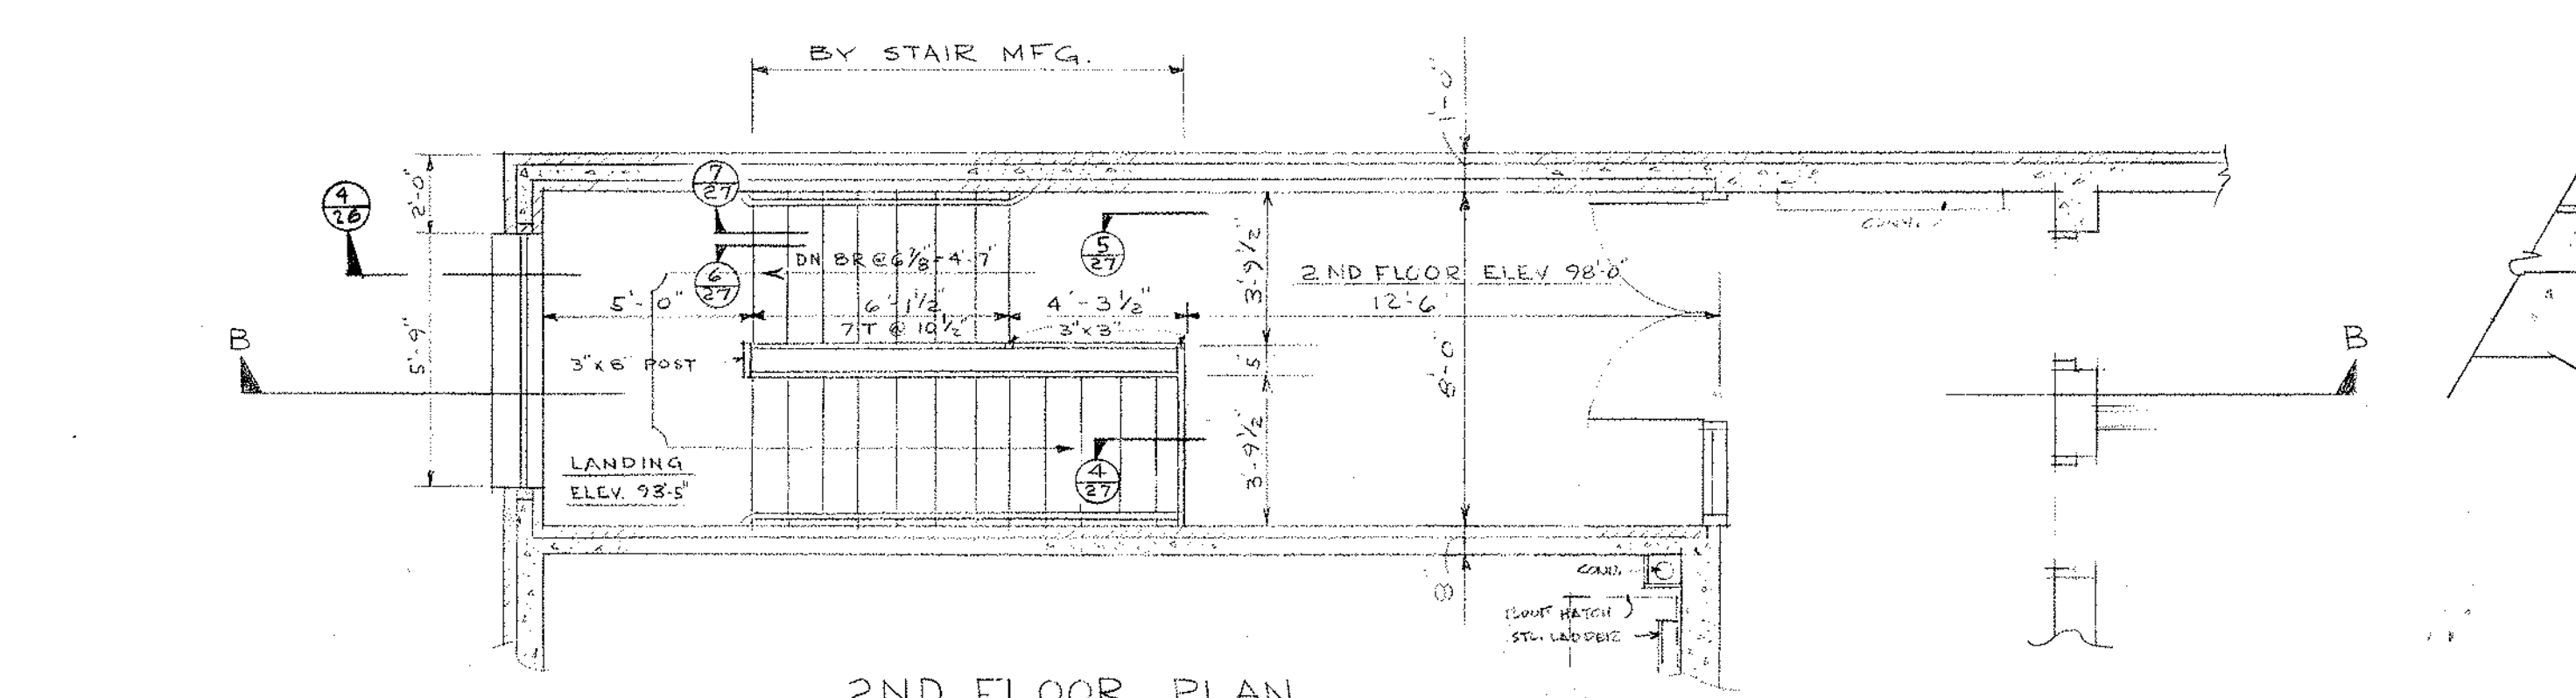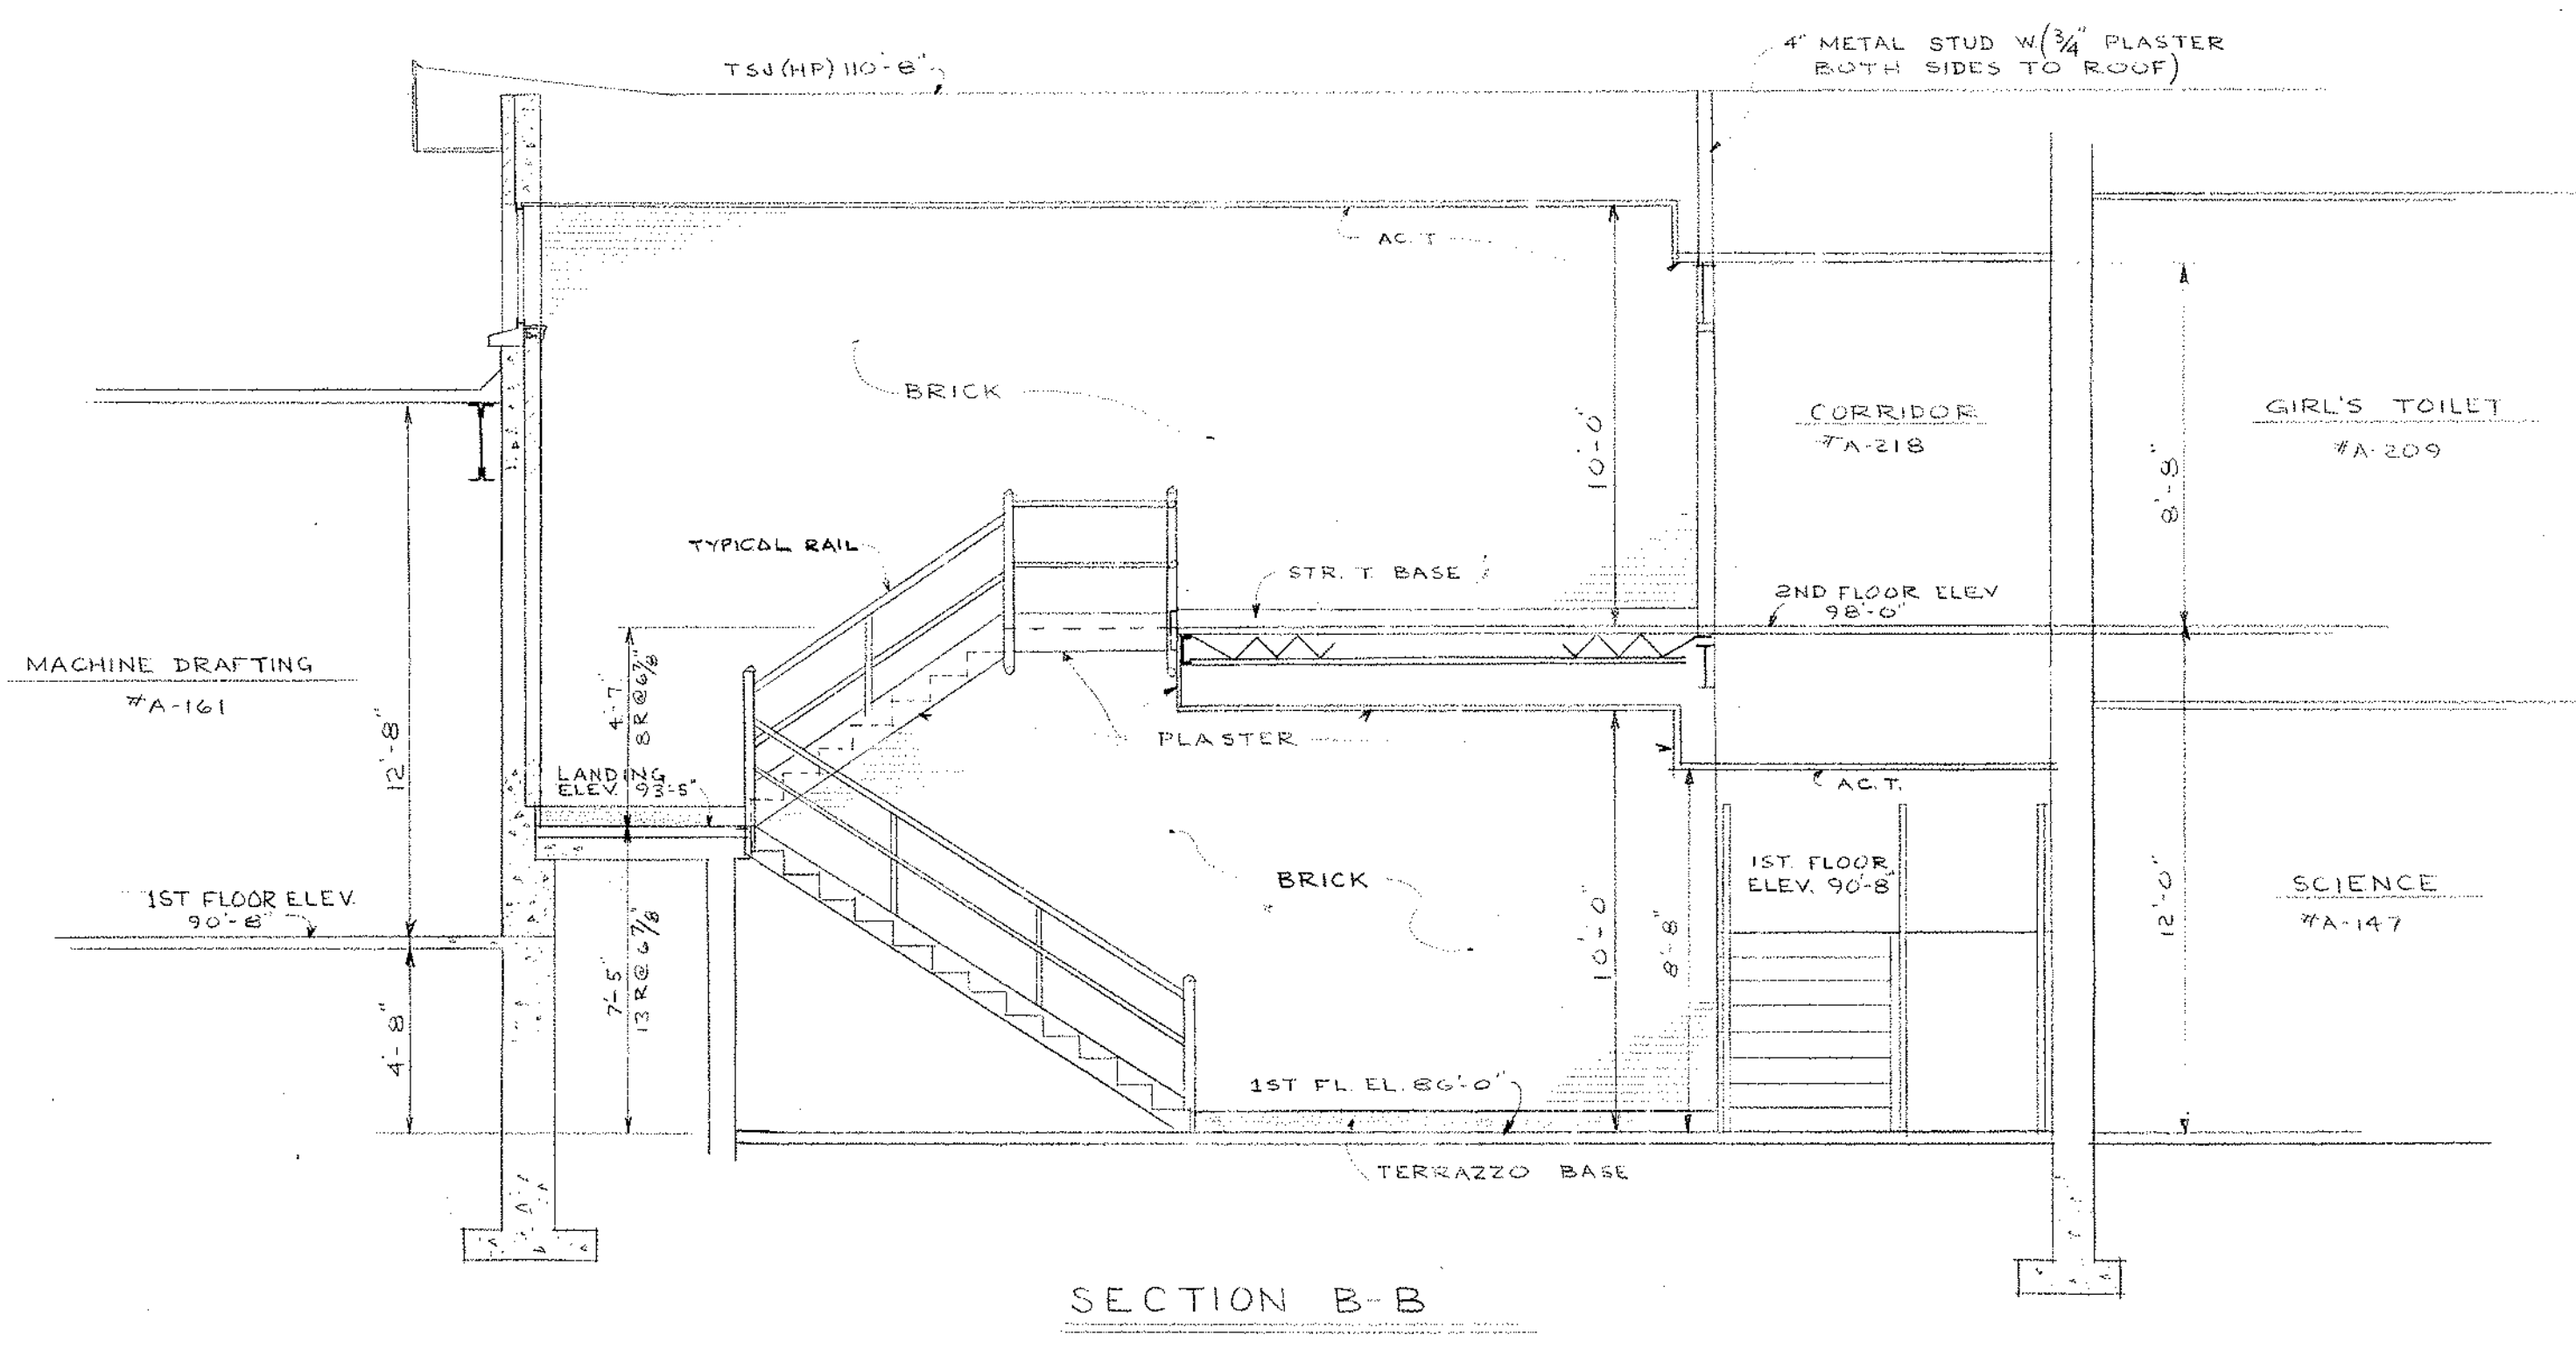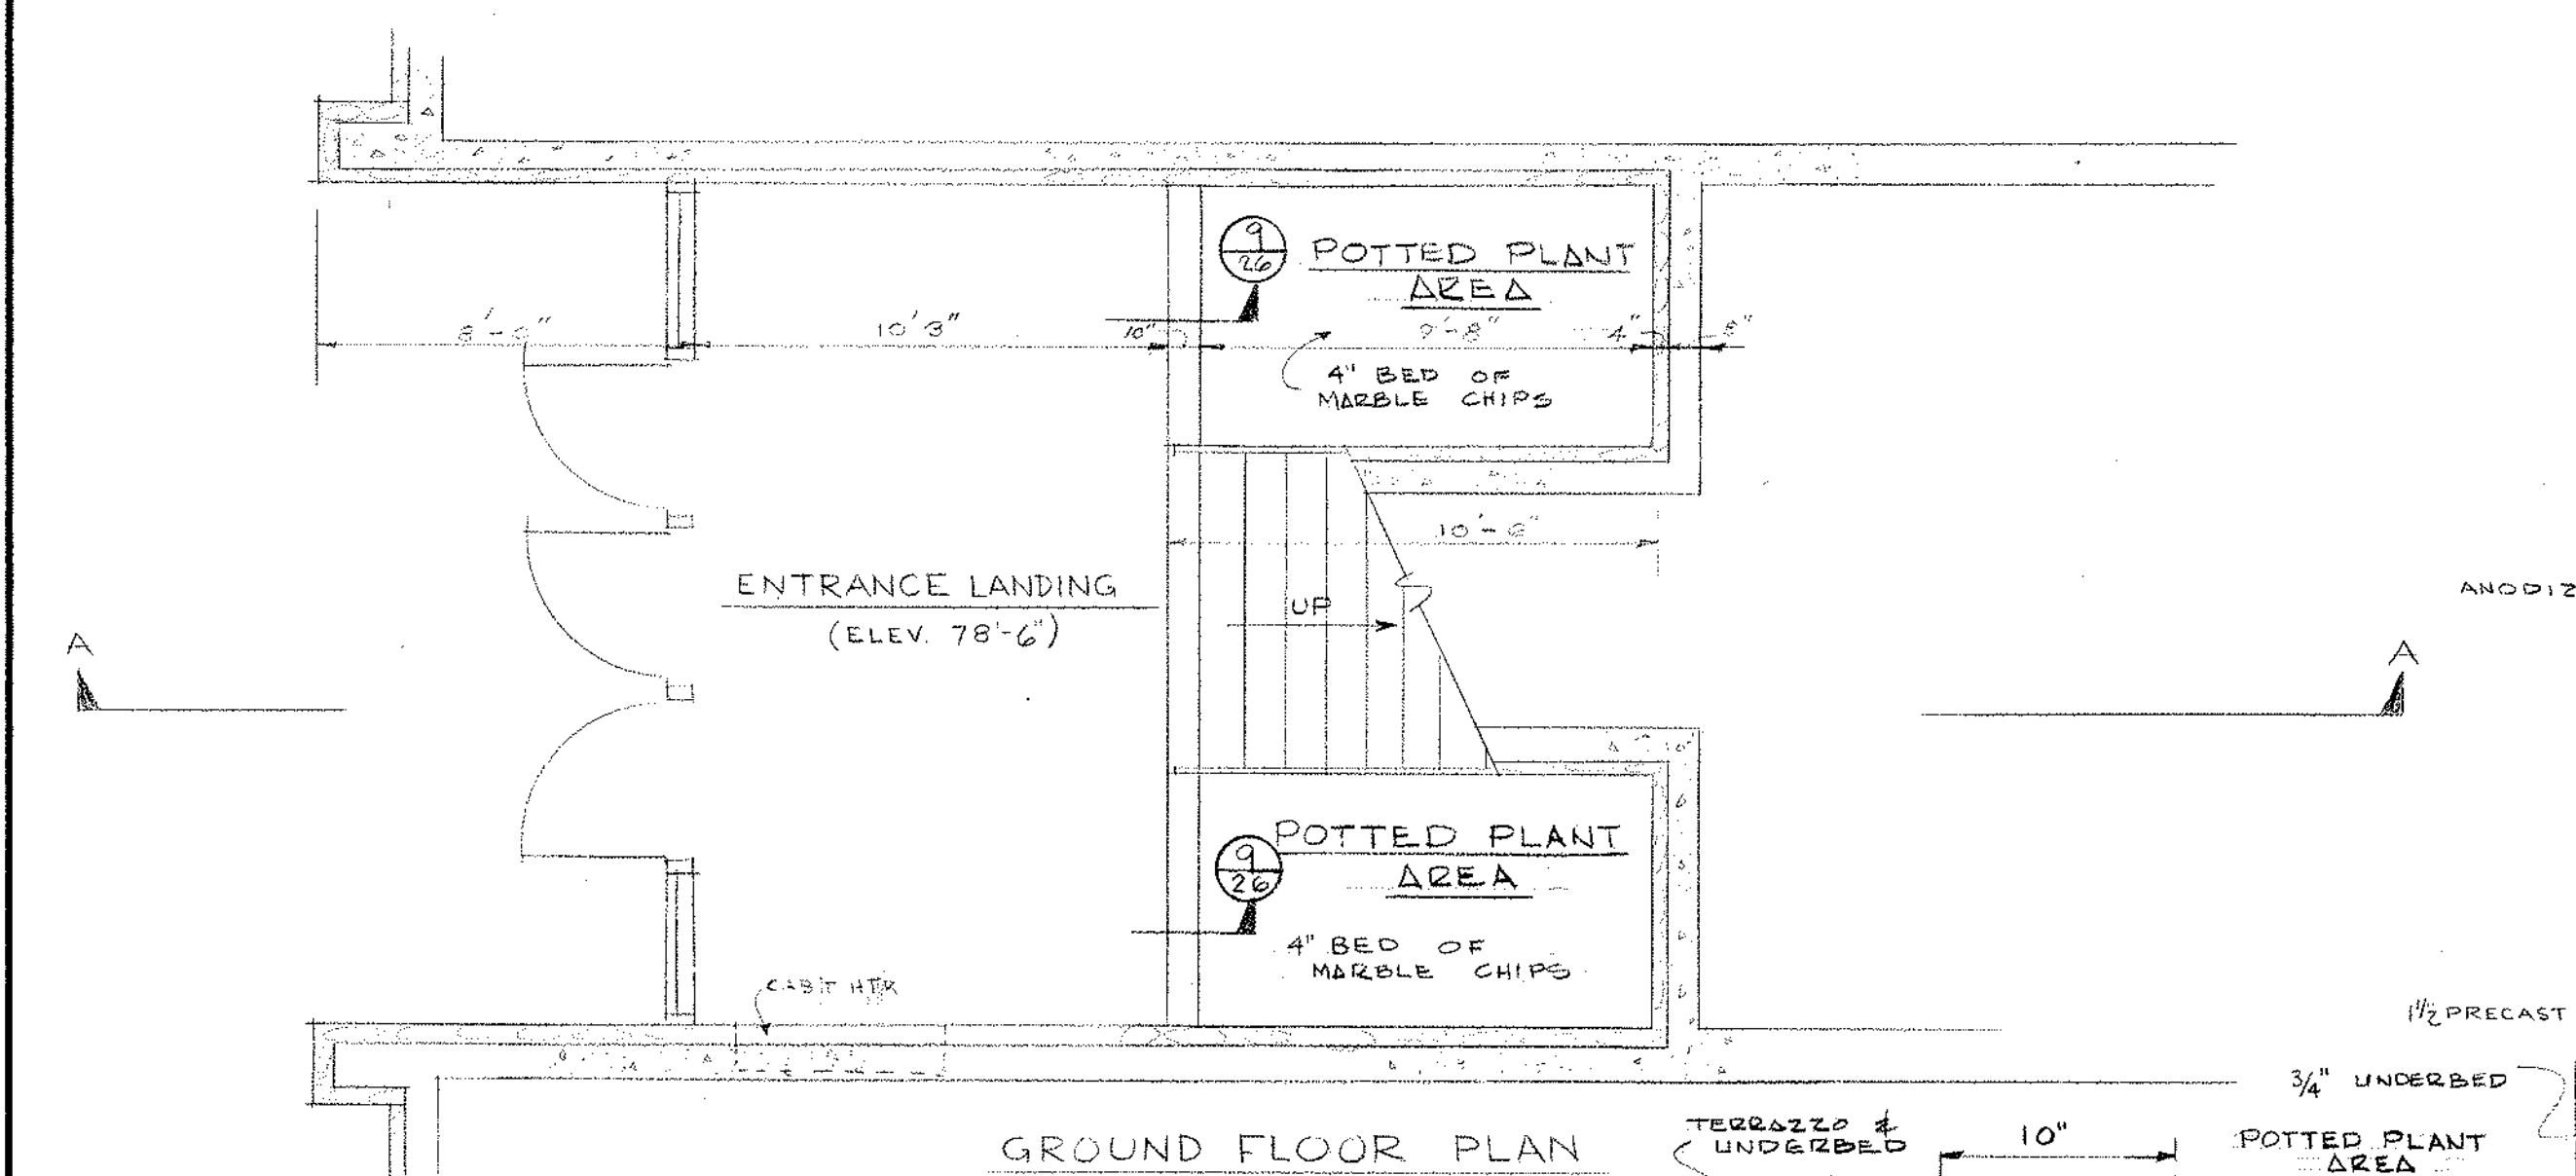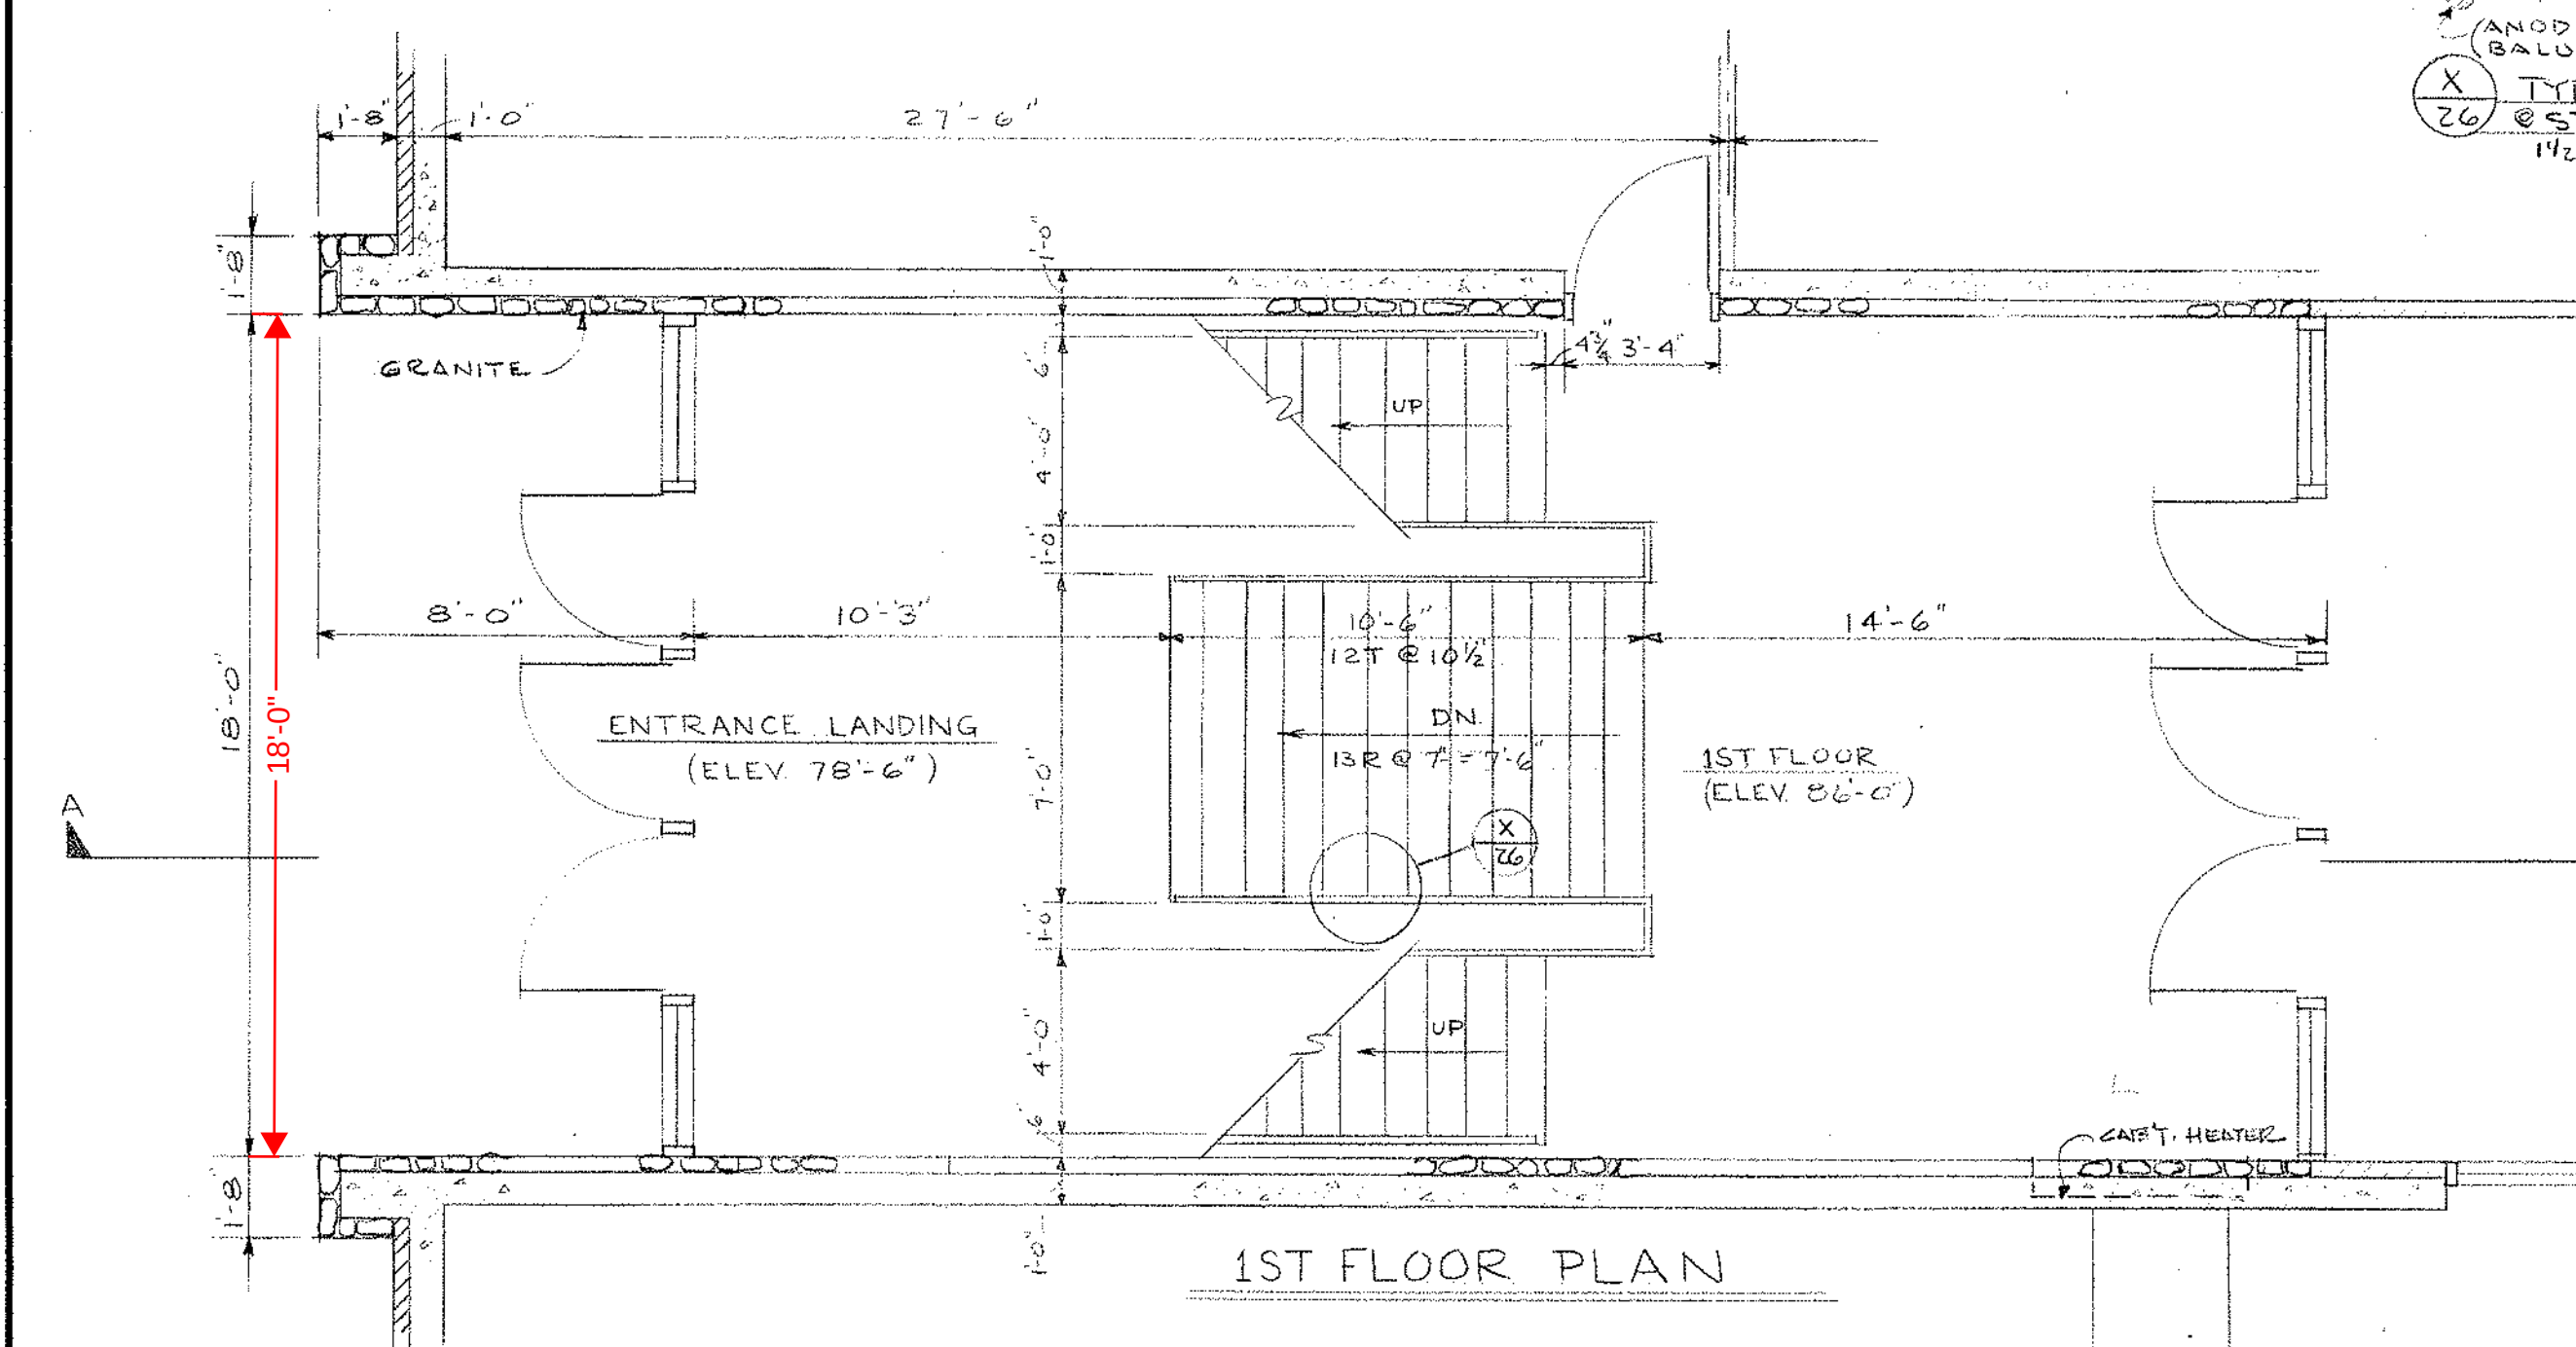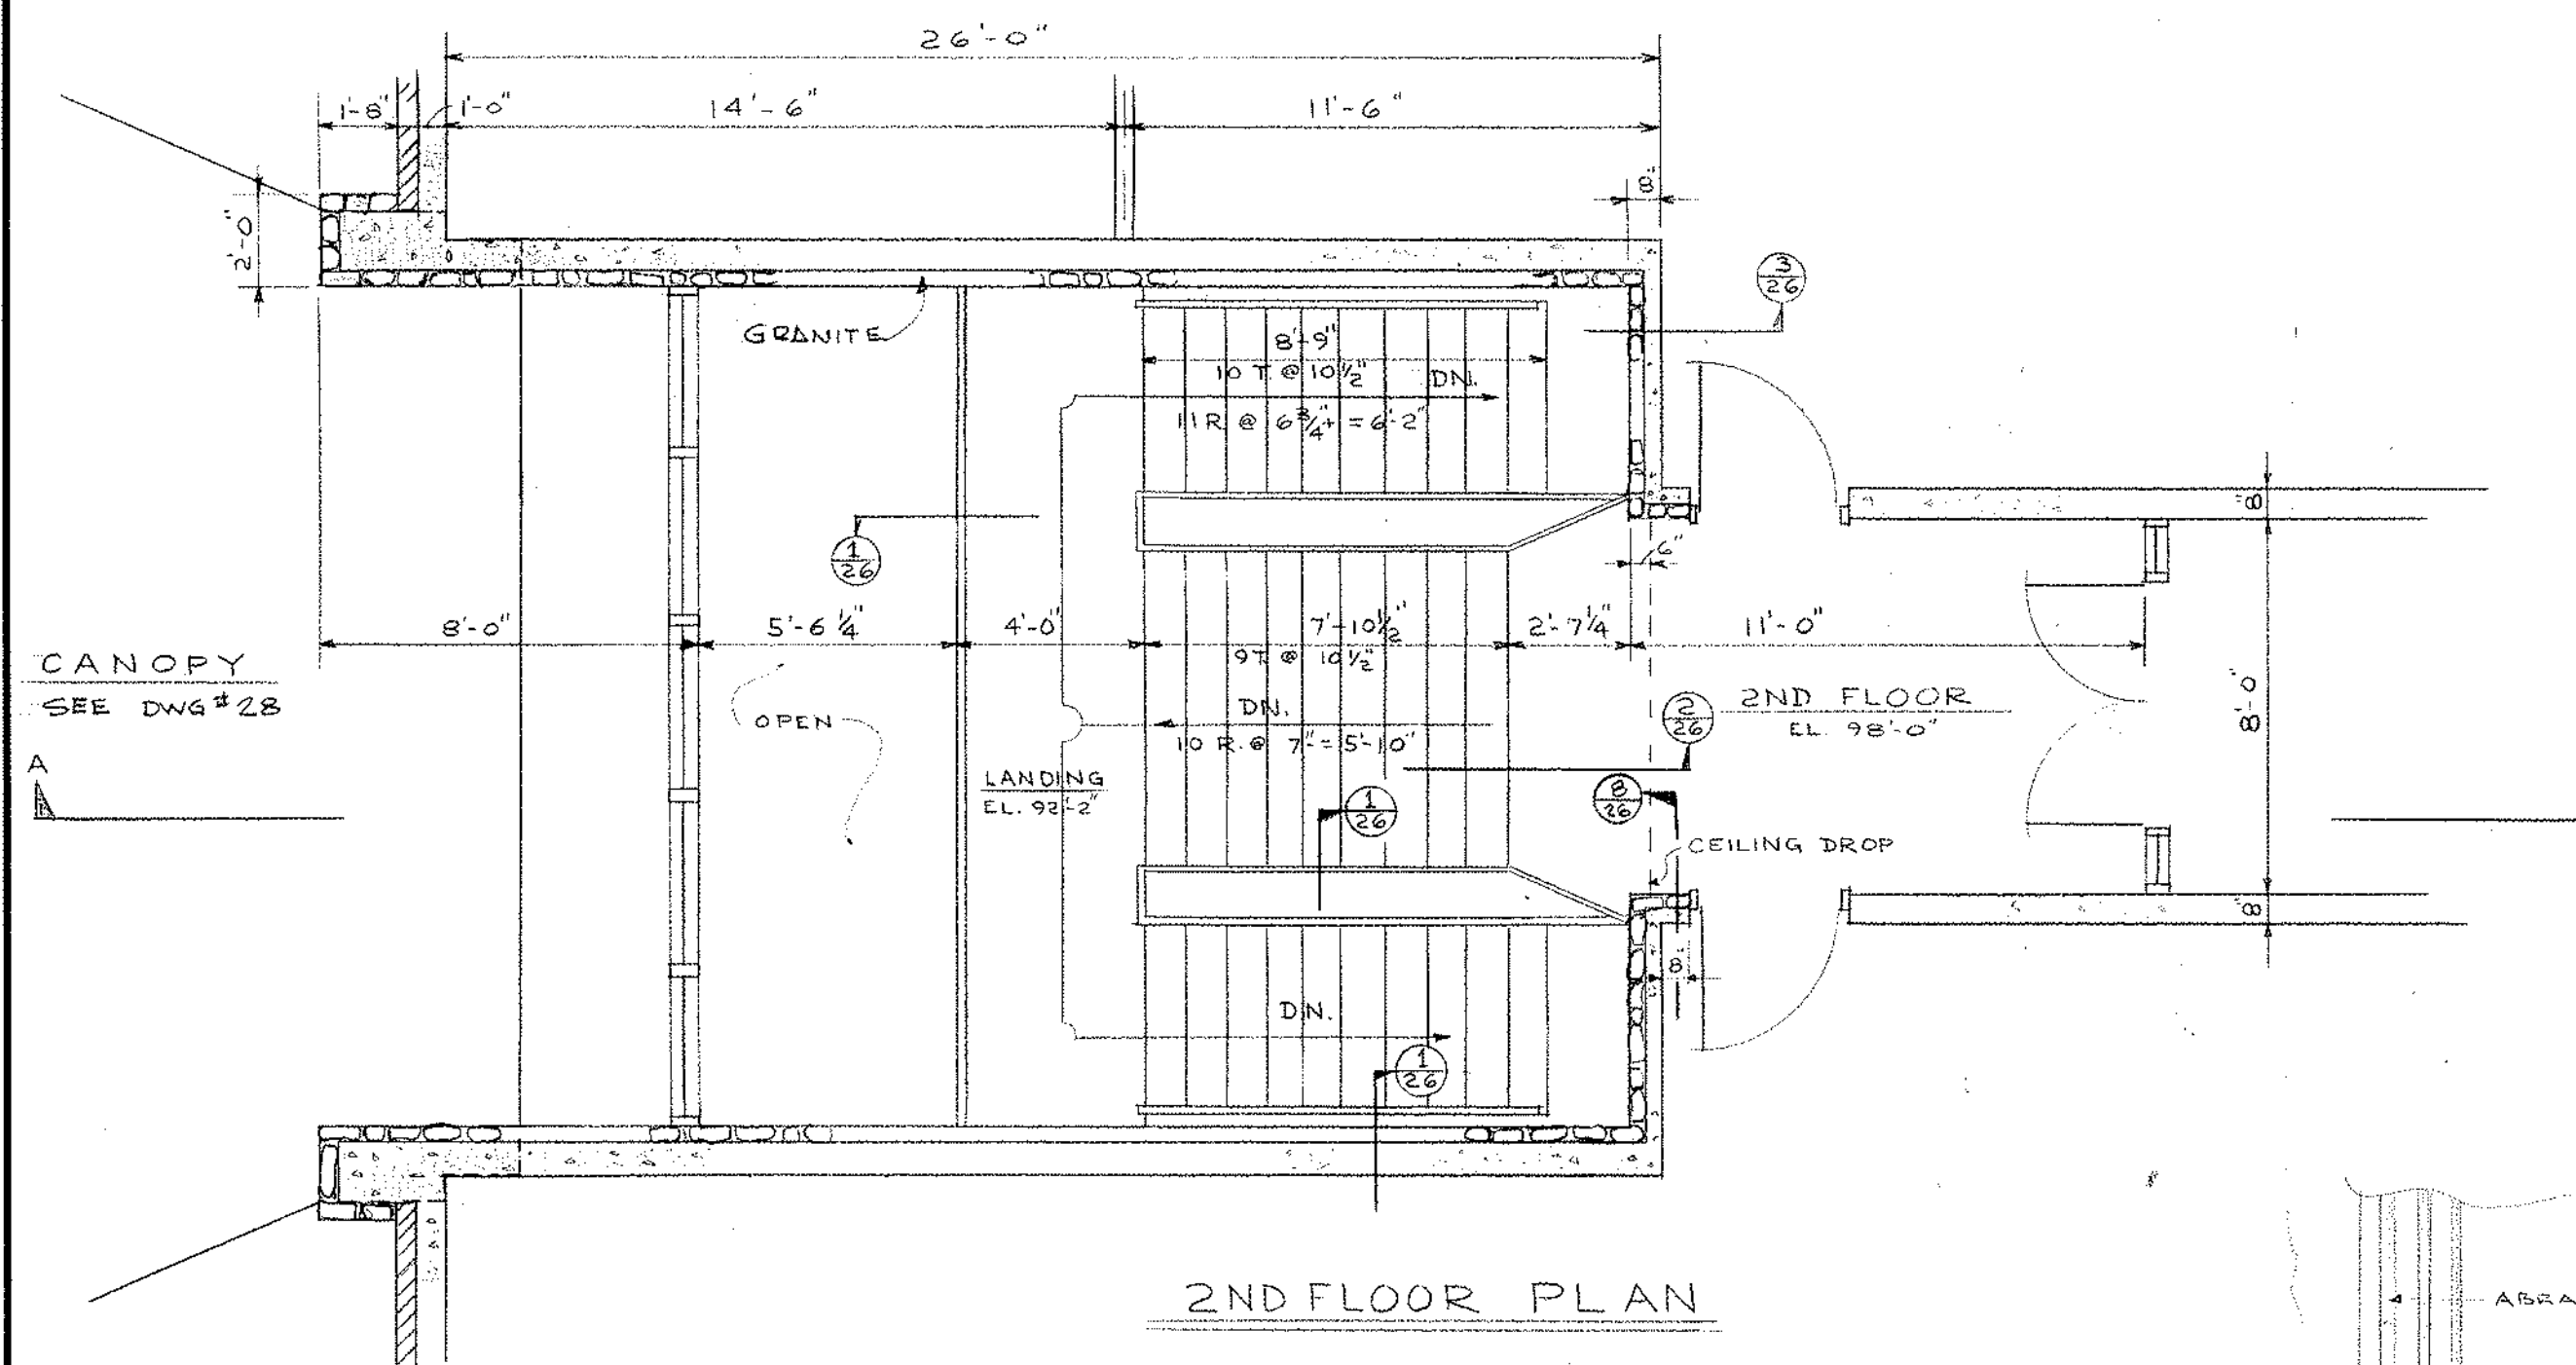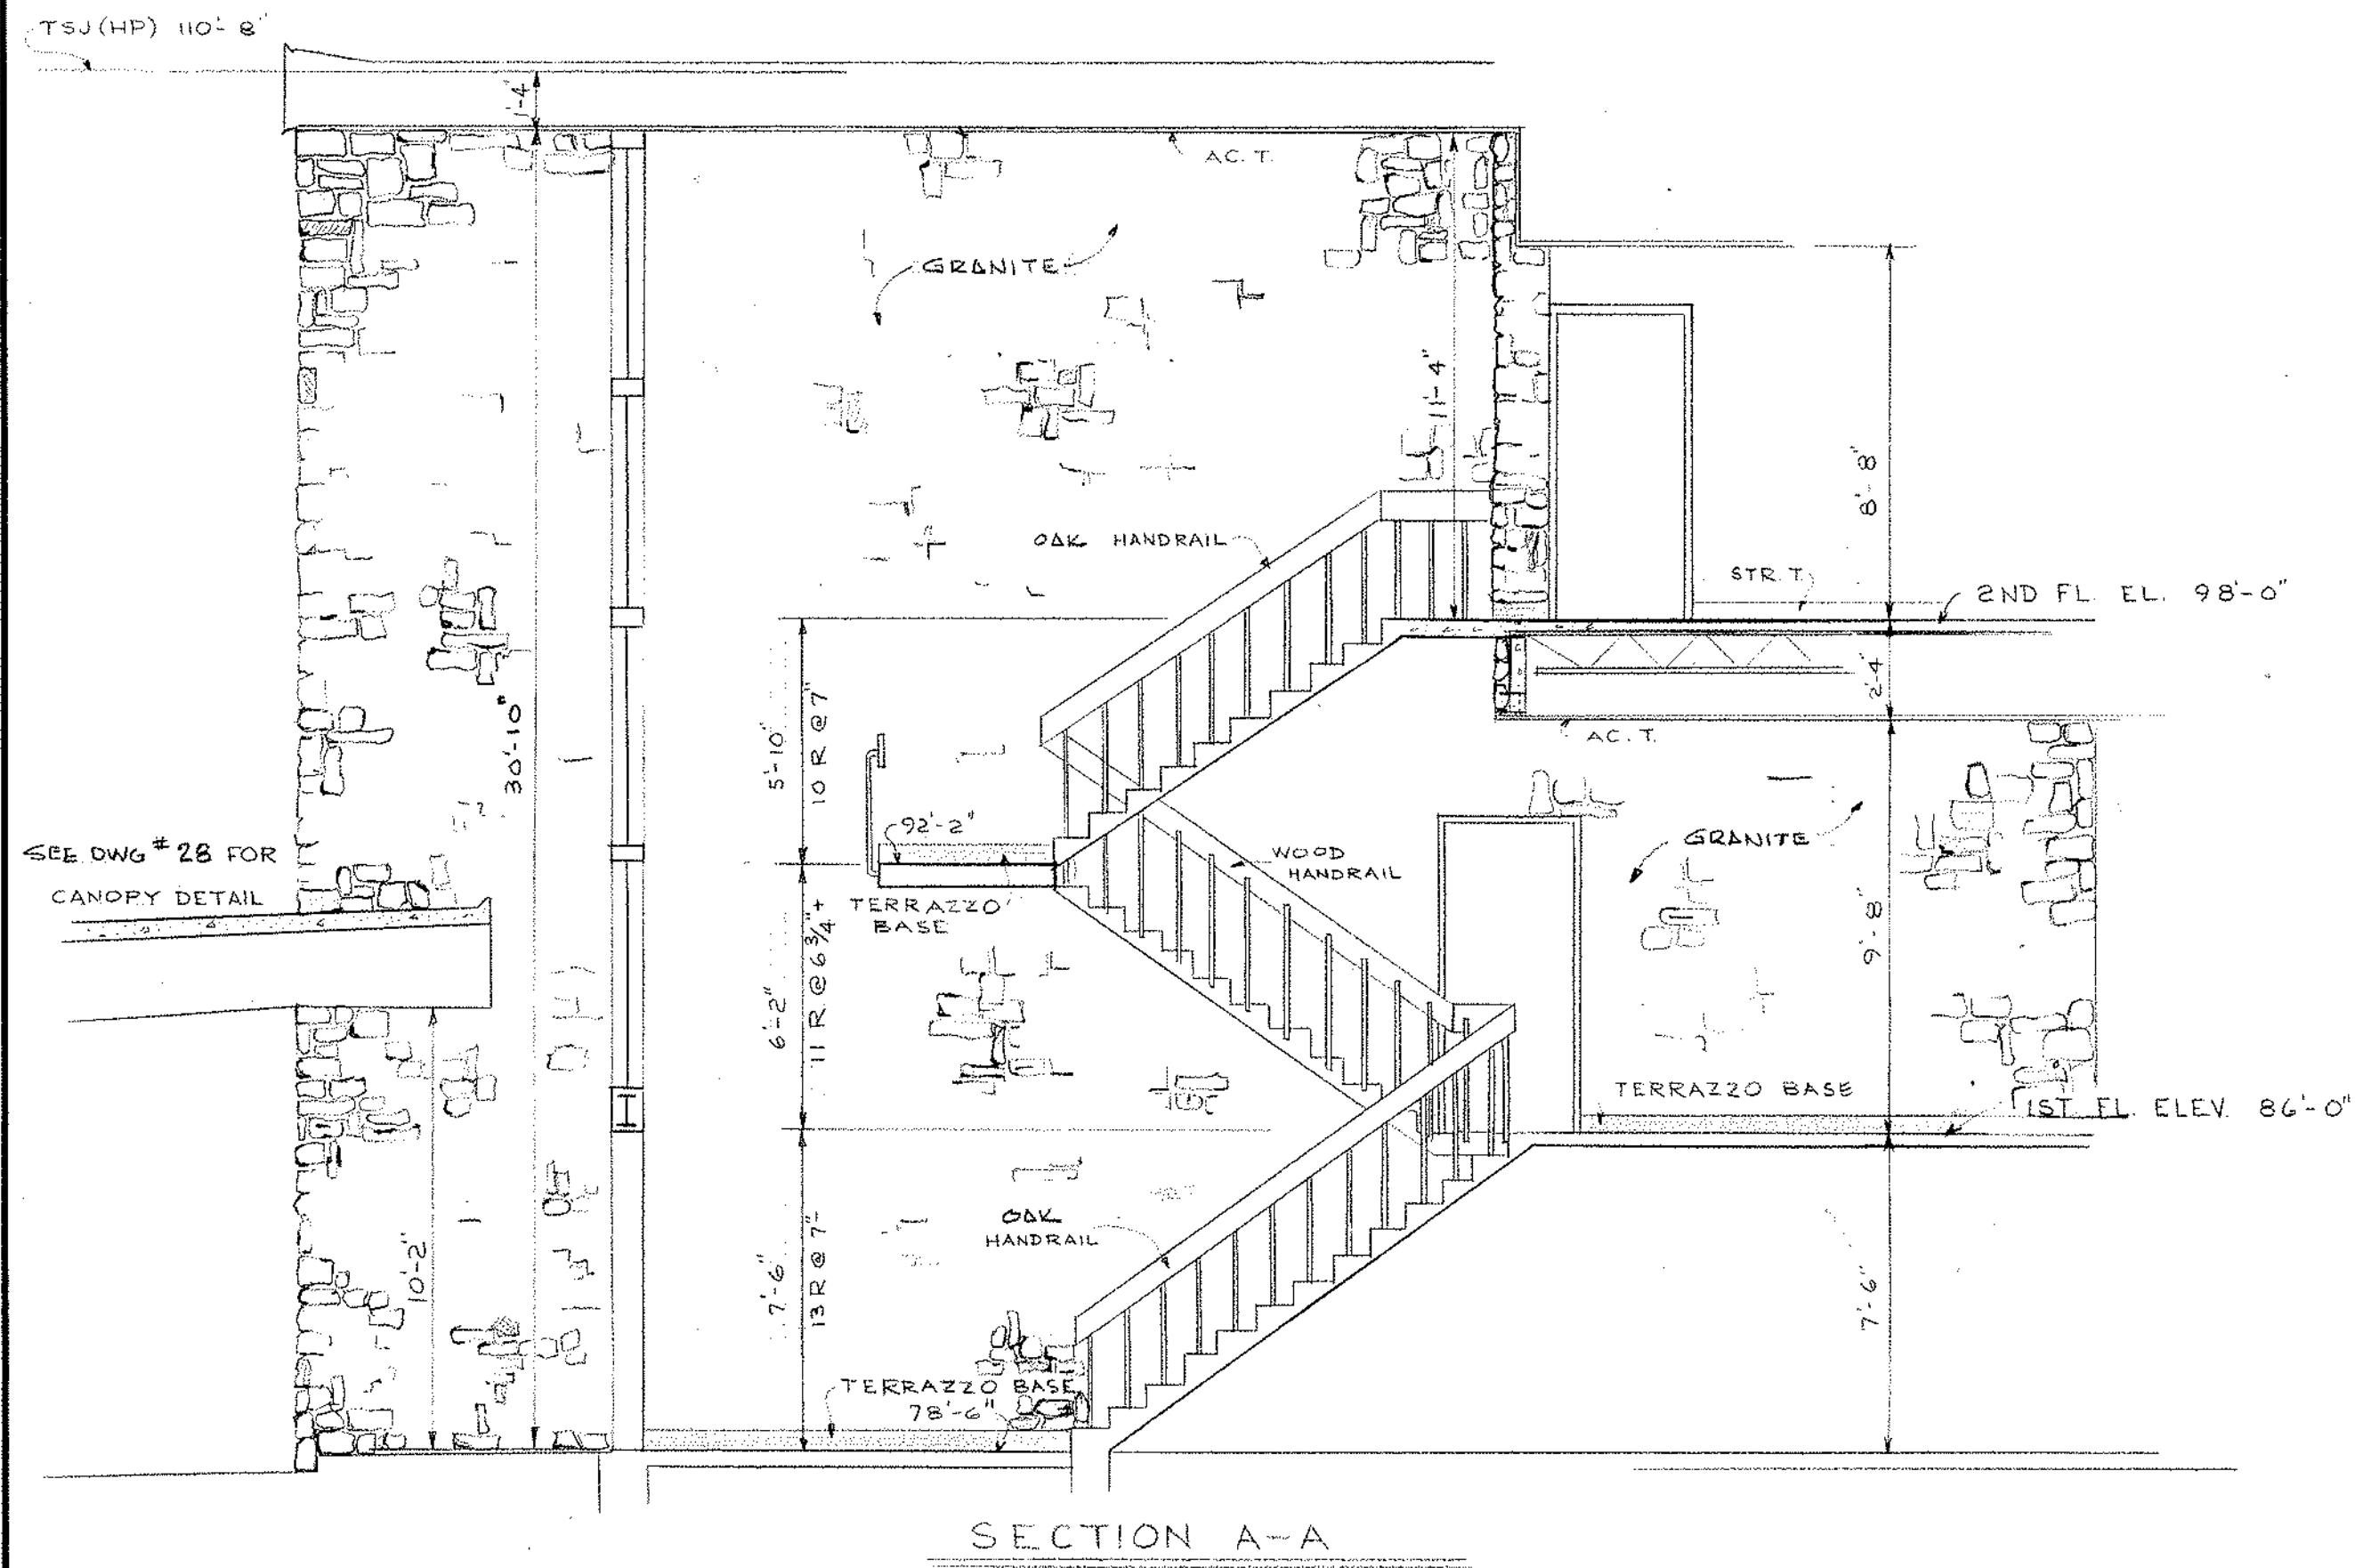

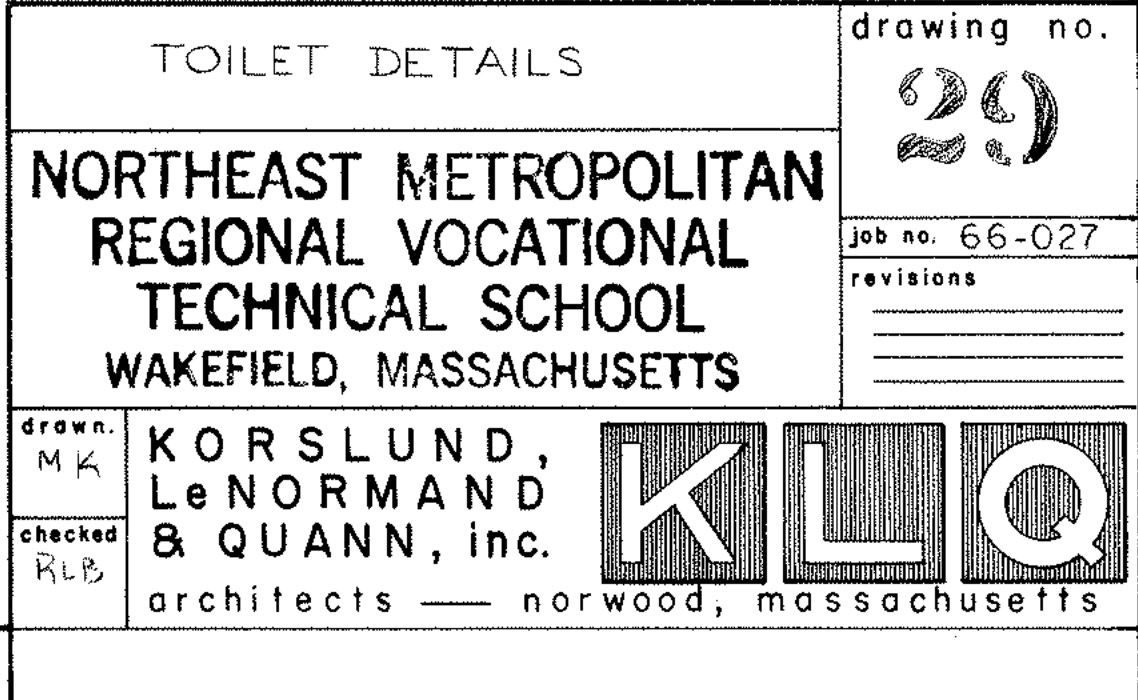

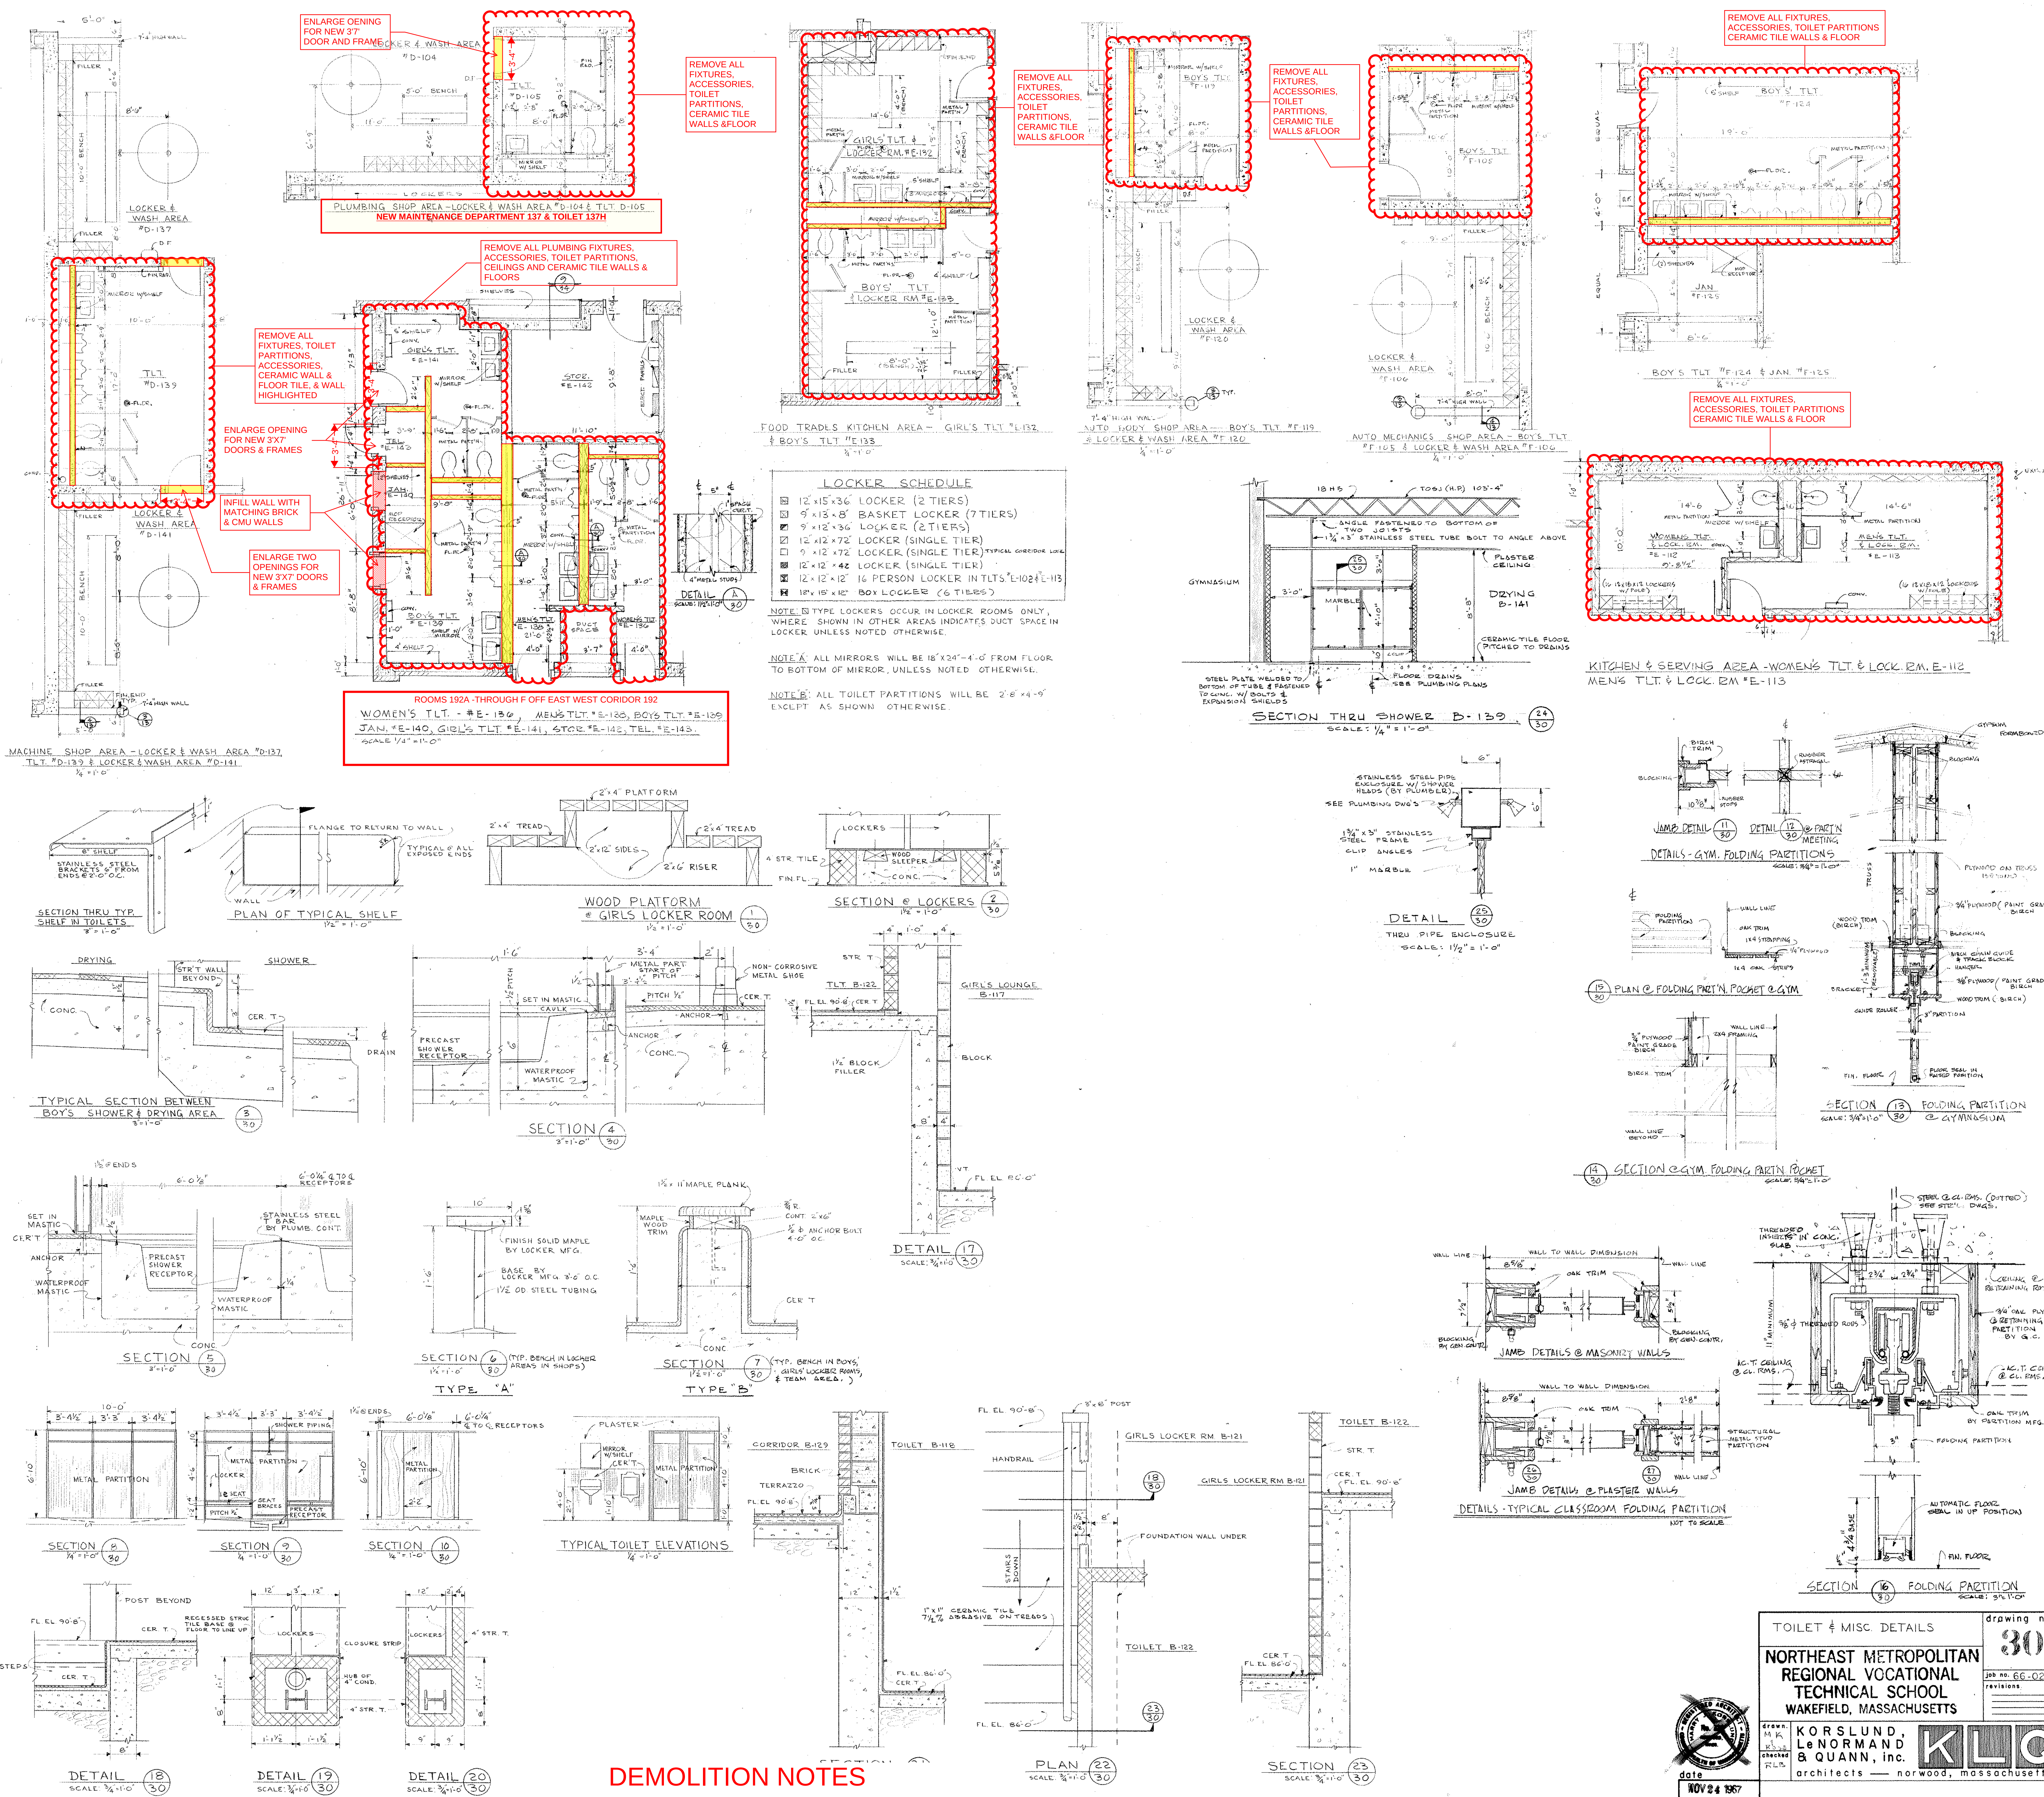

DEMOLITION NOTES


TOILET & MISC. DETAILS

drawing no. 30

NORTHEAST METROPOLITAN
REGIONAL VOCATIONAL
TECHNICAL SCHOOL
WAKEFIELD, MASSACHUSETTS

KORSLUND,
LE NORMAND
& QUINN, INC.
architects — norwood, massachusetts

NOV 24 1967

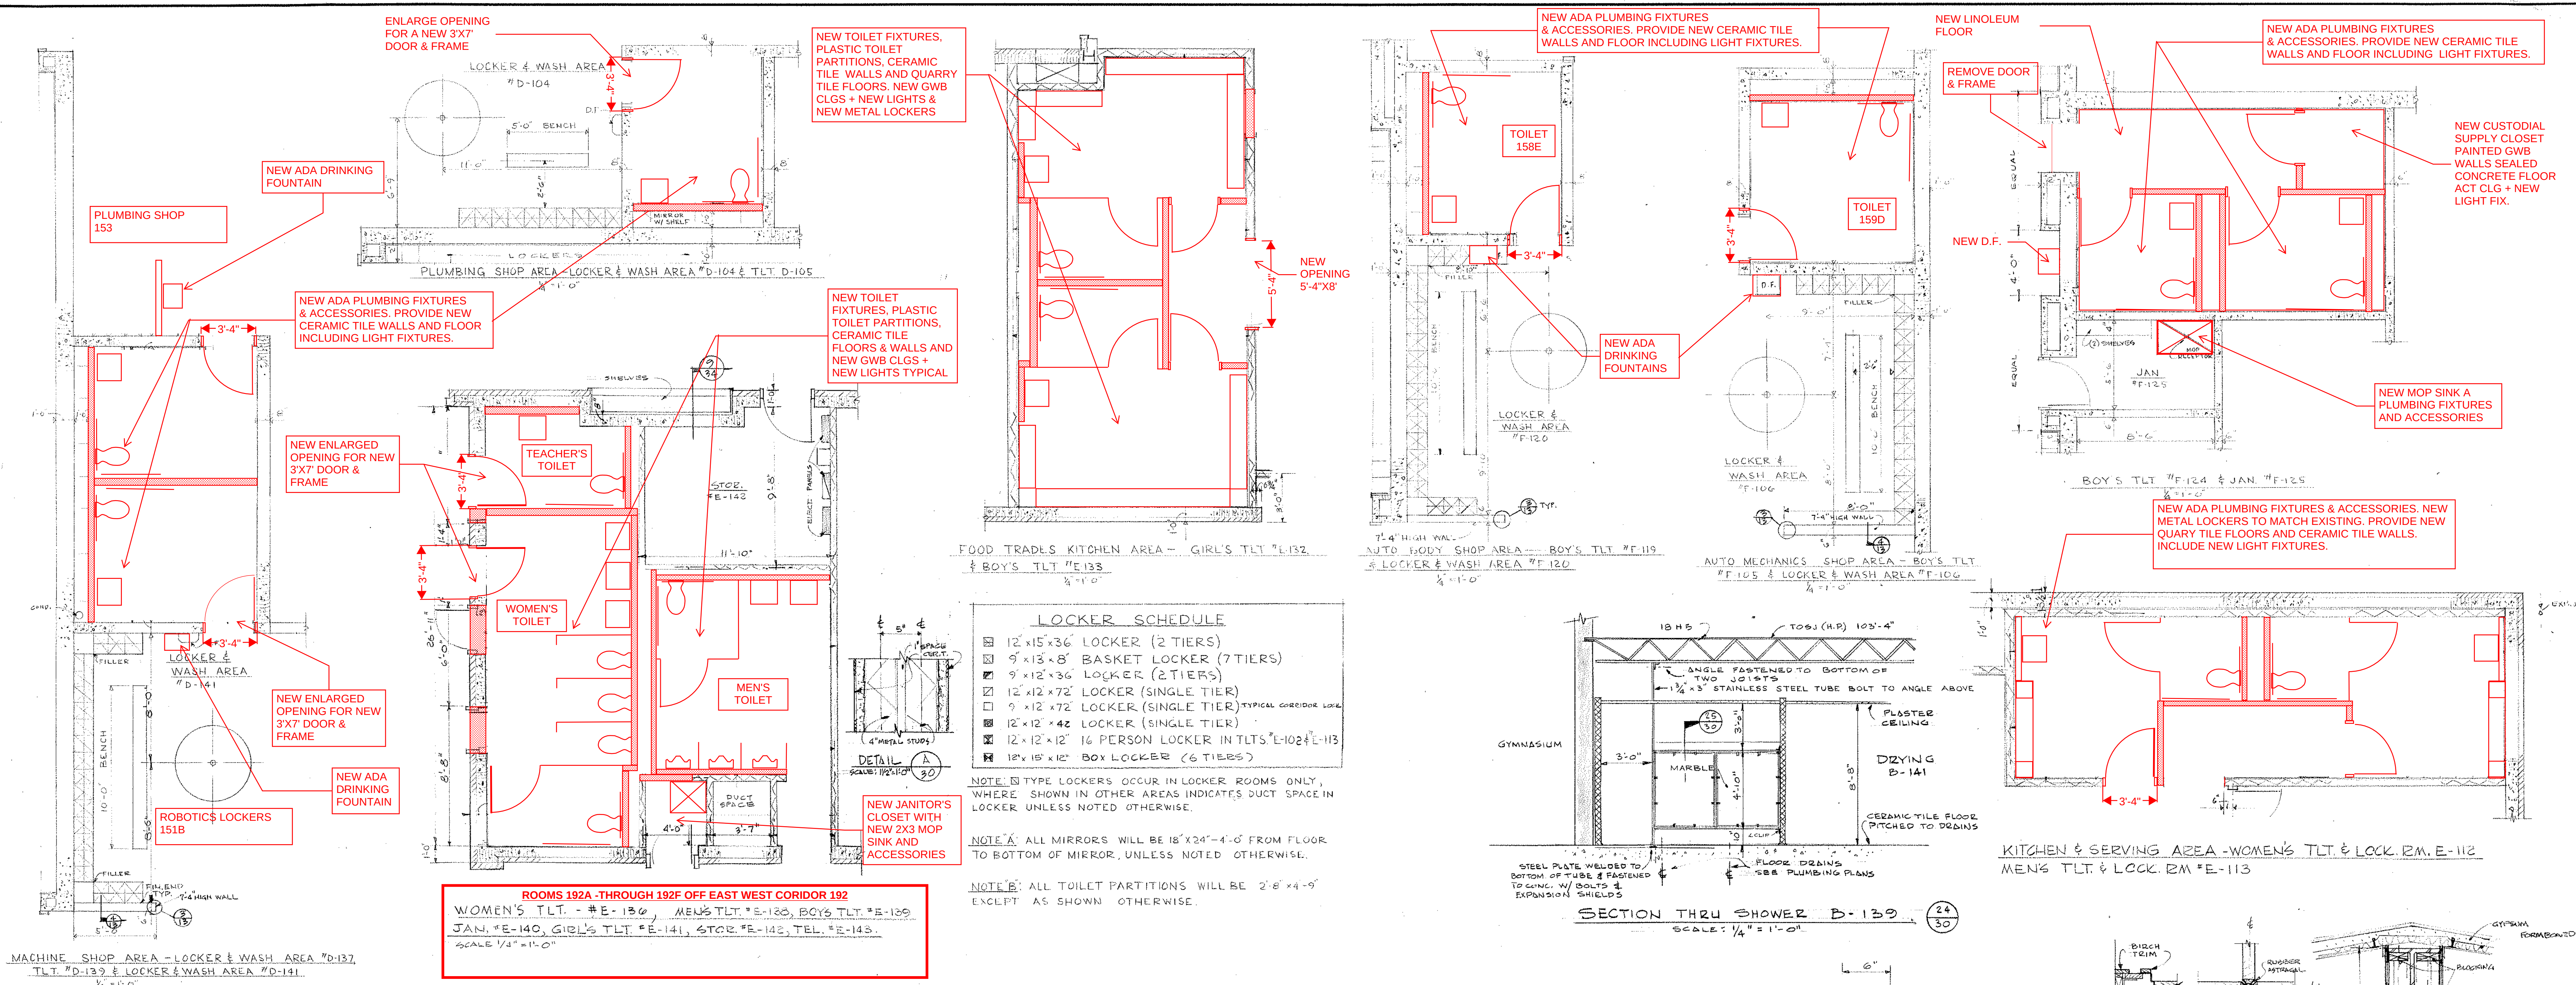

LOCKER SCHEDULE


12' x 15' x 36" LOCKER (2 TIERS)
9' x 13' x 8" BASKET LOCKER (7 TIERS)
9' x 12' x 36" LOCKER (2 TIERS)
12' x 12' x 72" LOCKER (SINGLE TIER)
9' x 12' x 72" LOCKER (SINGLE TIER) TYPICAL CORRIDOR LOCK
12' x 12' x 42" LOCKER (SINGLE TIER)
12' x 12' x 12" 16 PERSON LOCKER IN TLTS E-102 & E-113
12' x 15' x 12" BOX LOCKER (6 TIERS)

NOTE: TYPE LOCKERS OCCUR IN LOCKER ROOMS ONLY, WHERE SHOWN IN OTHER AREAS INDICATES DUCT SPACE IN LOCKER UNLESS NOTED OTHERWISE.

NOTE: ALL MIRRORS WILL BE 18" x 24" - 4'-0" FROM FLOOR TO BOTTOM OF MIRROR, UNLESS NOTED OTHERWISE.

NOTE: ALL TOILET PARTITIONS WILL BE 2'-6" x 4'-0" EXCEPT AS SHOWN OTHERWISE.

ROOMS 192A THROUGH 192F OFF EAST WEST CORRIDOR 192
WOMEN'S TLT. - *E-130 MEN'S TLT. - *E-130 BOYS TLT. - *E-130
JAN. *E-140, GIRL'S TLT. *E-141, STOR. *E-142, TEL. *E-143.
SCALE 1/4" = 1'-0"

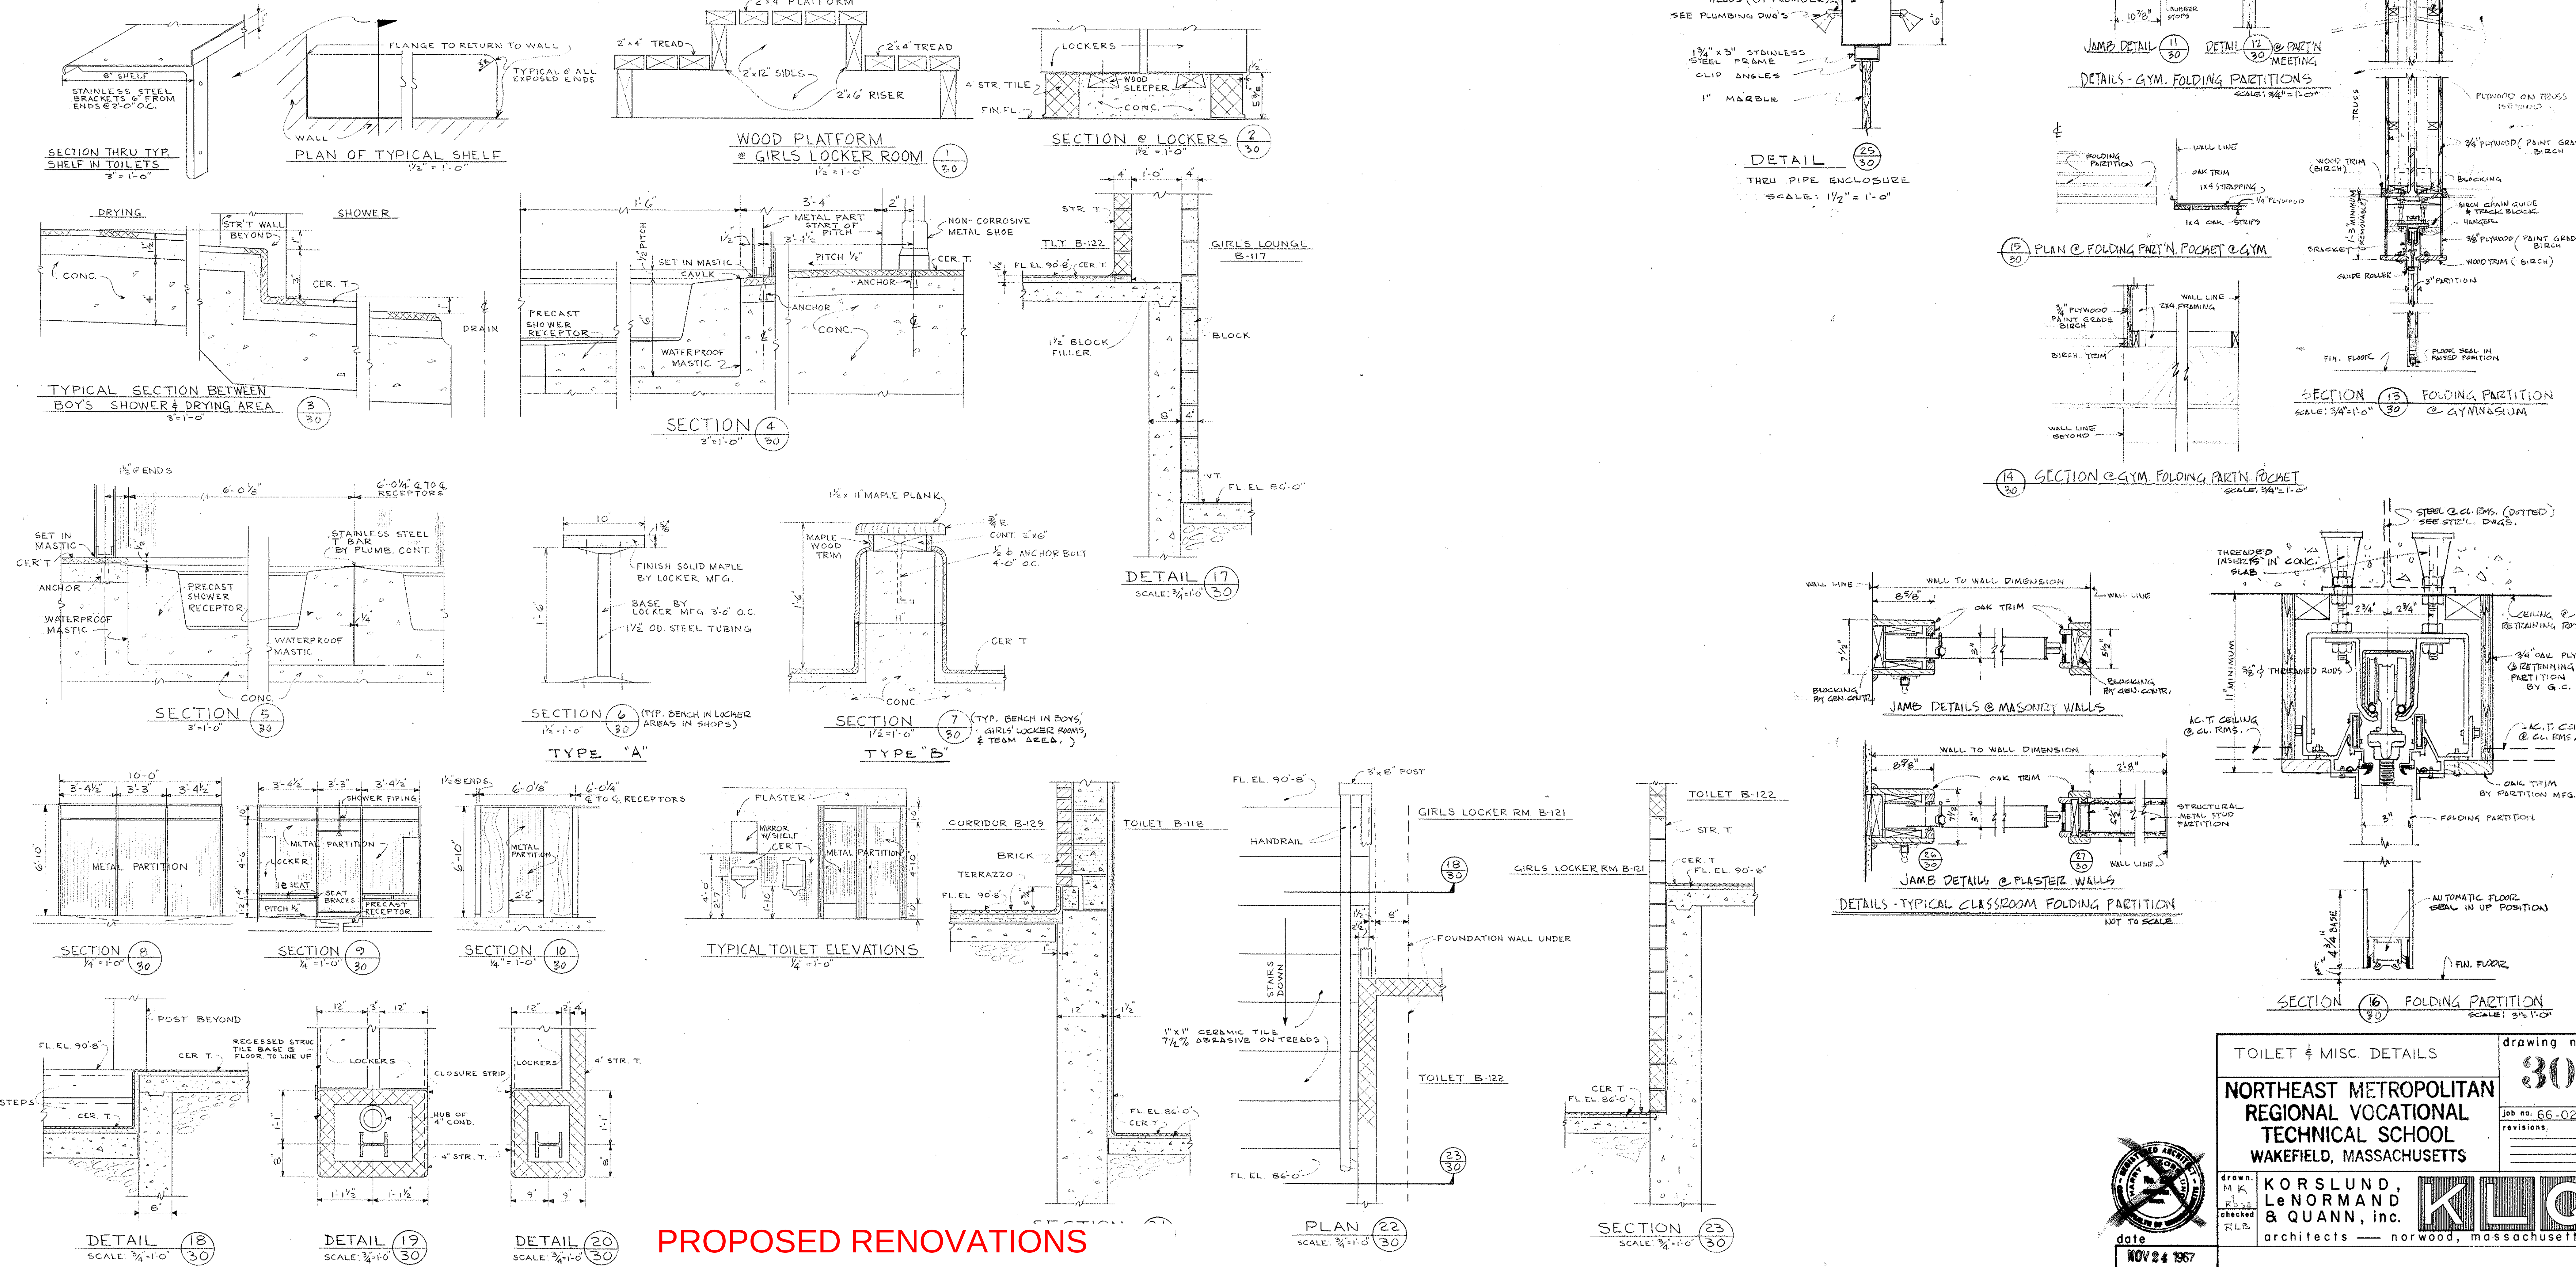


TOILET & MISC. DETAILS
NORTHEAST METROPOLITAN REGIONAL VOCATIONAL TECHNICAL SCHOOL
WAKEFIELD, MASSACHUSETTS

KLO
KORSLUND, LeNORMAND & QUANN, Inc.
architects — norwood, massachusetts


drawing no. **30**
job no. 66-027
date **NOV 24 1967**

PROPOSED RENOVATIONS

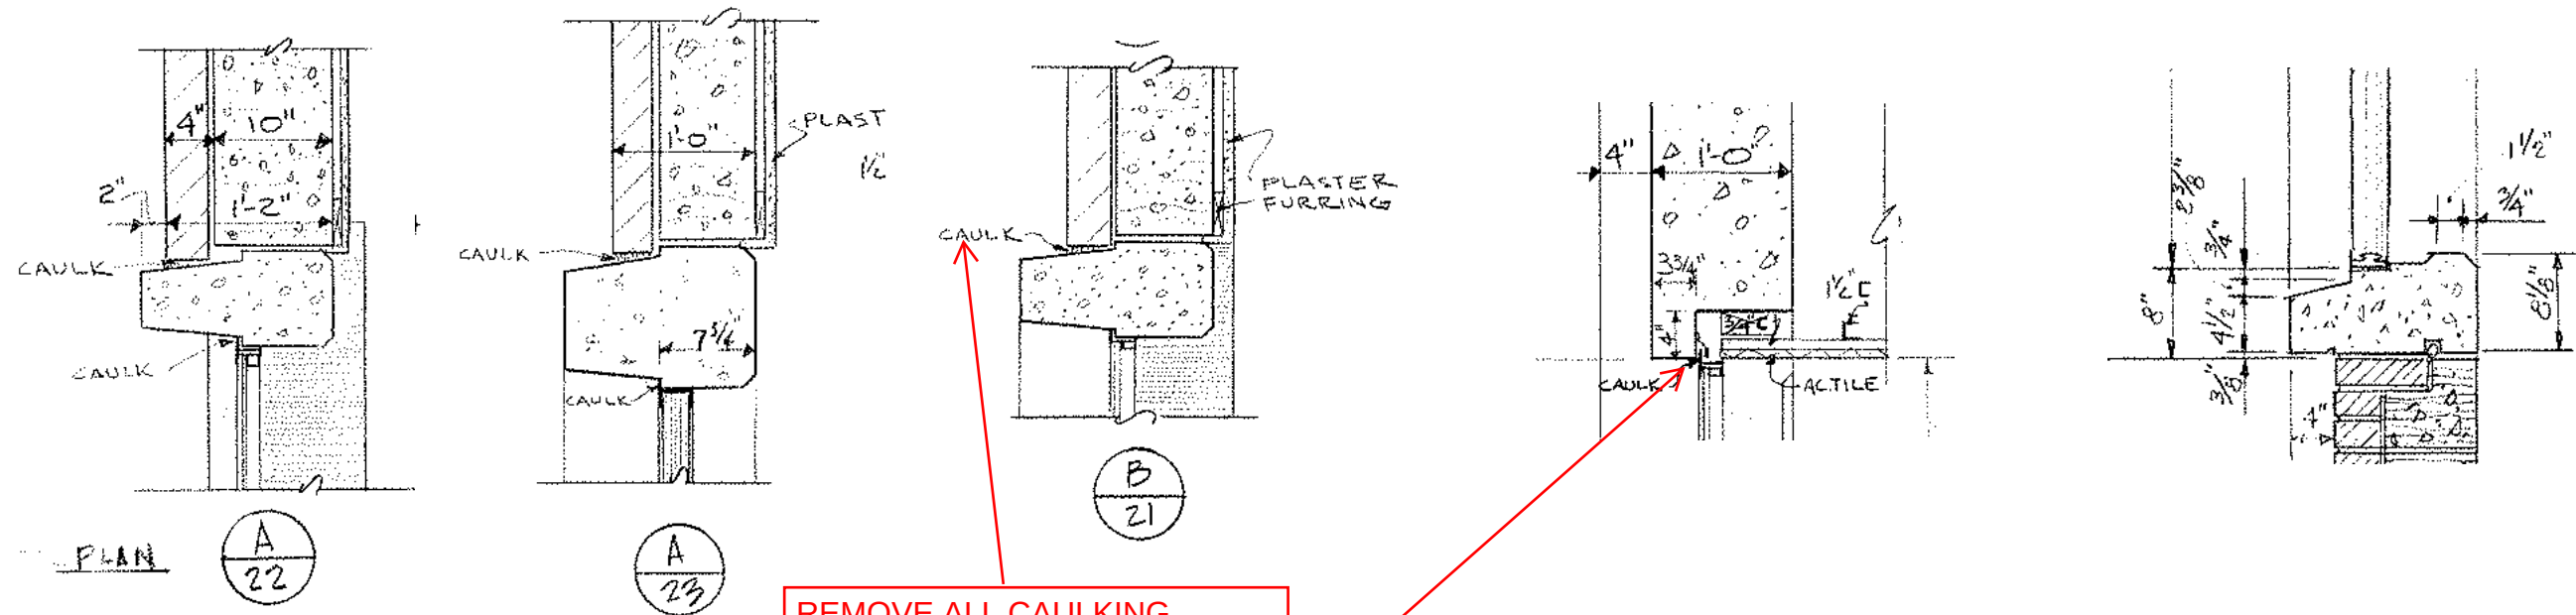

REMOVE ALL CAULKING
INTERIOR AND EXTERIOR
(ALL CAULKING CONTAINS
ASBESTOS)

REMOVE ALL WINDOW
STOOLS AND ALL
SETTING BED (SETTING
BED OR MASTIC
CONTAINS ASBESTOS
TYPICAL)

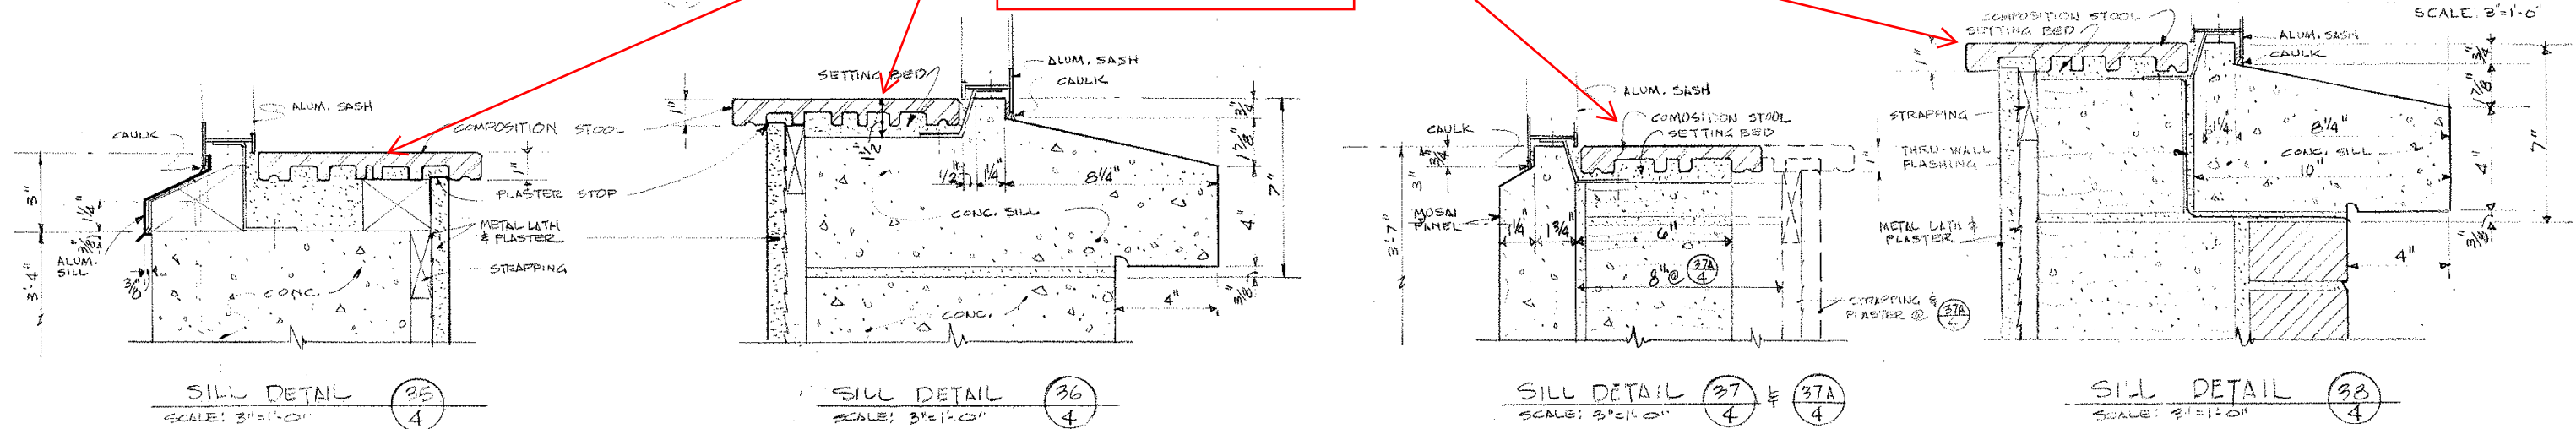

TYPICAL EXISTING WINDOW DETAILS