


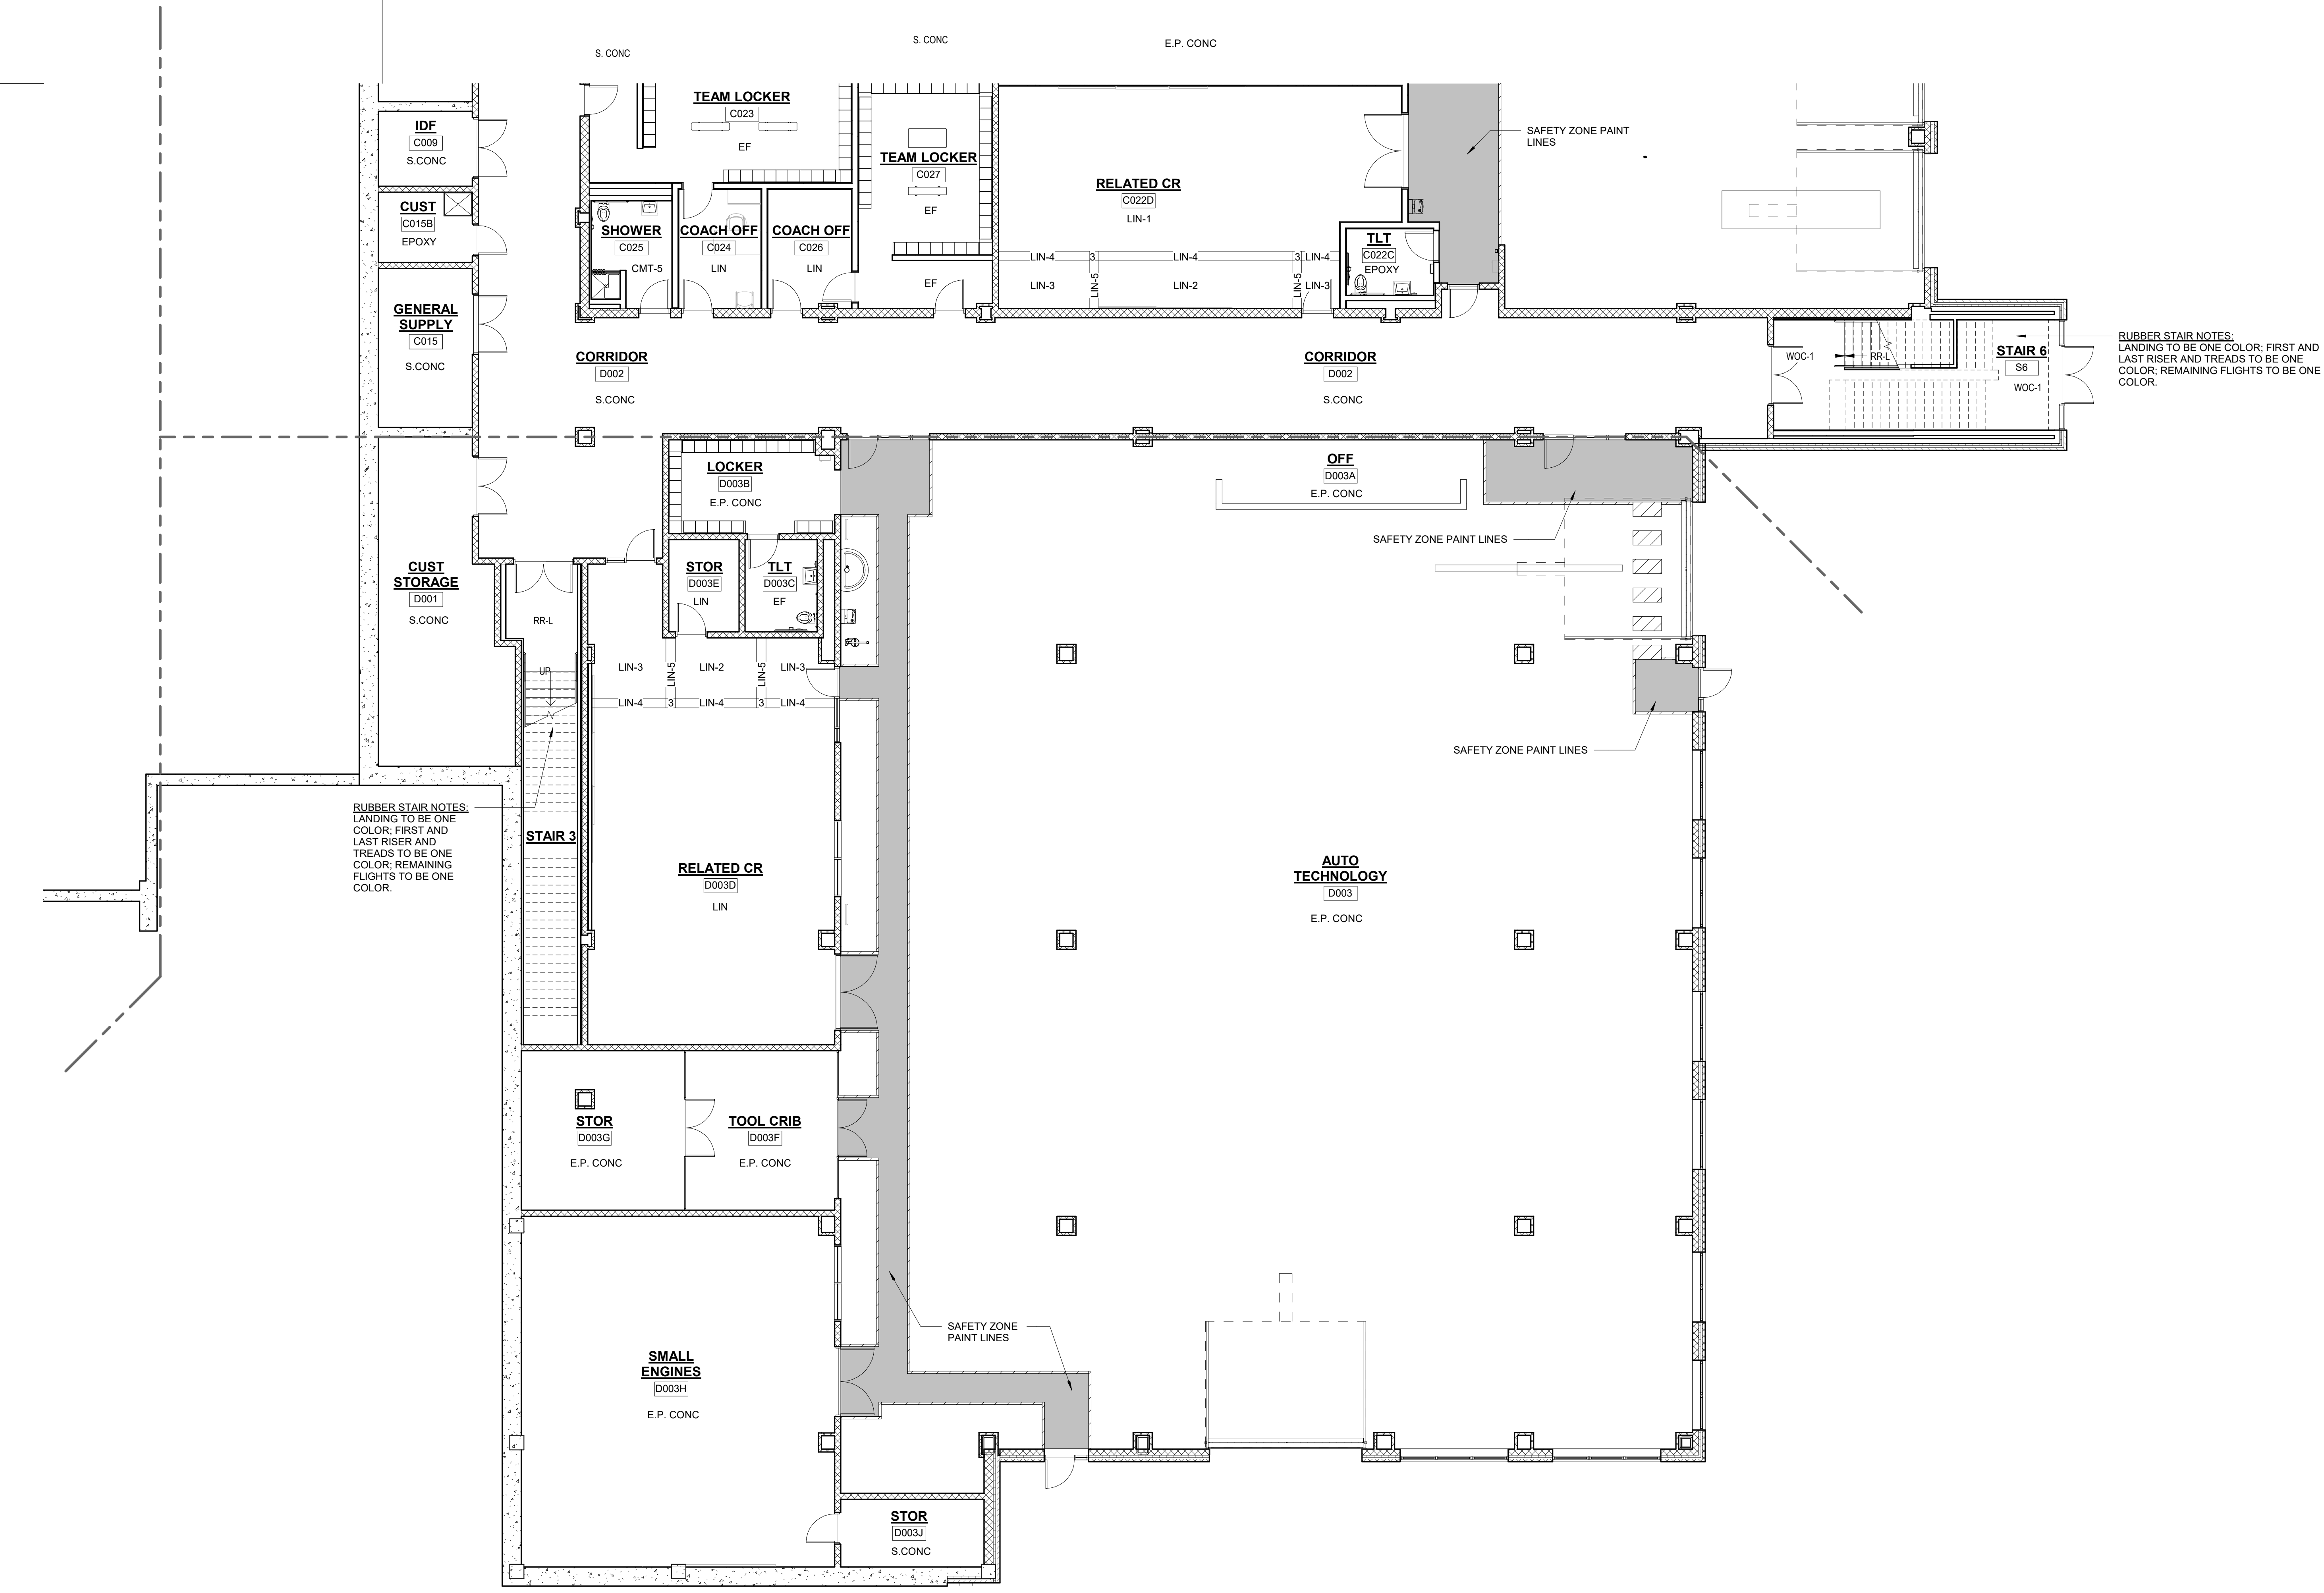

NOTE: NOTED UNLESS ON DIMENSIONS
ON PLANS



FLOOR FINISH ABBREVIATIONS	
ASF	RUBBER ATHLETIC FLOORING
CMT	CERAMIC MOSAIC TILE
CPT	CARPET
EF	EPOXY FLOORING
FGC	FOOT GRILLE
MULT	SHEET VINYL, MULTIPURPOSE
PP	PORCELAIN PAVEMENT MOSAIC
PPM	PORCELAIN PAVEMENT MOSAIC
RR	RUBBER STAIR TREADS & RISERS
RR-L	PHOTOLUMINESCENT RUBBER STAIR TREADS & RISERS
RT-ATH	RUBBER ATHLETIC FLOORING CLEAT RESISTANT
SV	SHEET VINYL - SLIP RESISTANT - SUITABLE OR FREEZER/COOLER
S.CONC	SEALED CONCRETE
VEI	VINYL ENHANCED TILE
WAF	WOOD ATHLETIC FLOORING
WOC	WALK OFF CARPET

NOTE A
12" X 24" OF PP FLOOR PATTERN- 4 COLORS

SHEET VINYL LEGEND = TARGETT - IQ OPTIMA

SV-1 = SILVER BELL #3242872
SV-2 = BELUGA #3242886
SV-3 = SLATE #3242897
SV-4 = FRENCH PASTRY #3242248
SV-5 = PUTTING GREEN #3242252
SV-6 = MONARCH FLYING #3242258
SV-7 = YELLOW MUSTARD #3242264

LINOLEUM = FORBID MARMOLEUM REAL

LN-1 = DONKEY ISLAND #3407
LN-2 = GRANADA #3405
LN-3 = SUNNY DAY #3411
LN-4 = CARIBBEAN #3038
LN-5 = SERENE GREY#3146
LN-6 = GREEN MELODY #3413
LN-7 = GREEN #3247
LN-8 = OYSTER MOUNTAIN #3421
LN-9 = CHARTREUSE #3224
LN-10 = SPRING BUDS #3385
LN-11 = GOLDEN SAFFRON#3847
LN-12=SAHARA#174
LN-13=HUSTLE#2767
LN-14=SIAM TIGERS#403
LN-15=WEATHERED SAND#5803
LN-16=AGATE#427
LN-17=COOK TREE#3208
LN-18=NATURAL CORN#3846
LN-19=RIVER BANK#601

FORBID FLOTEX METRO RESILIENT CARPET
RC-1=TBD
RC-2=TBD
RC-3=TBD
RC-4=TBD

CMT=CERAMIC MOSAIC TILE=RAL TILE
CMT-1= DESERT GRAY SPECKLE D200
CMT-2= SUEDE GRAY SPECKLE D208
CMT-3= CASTLEROCK D616
CMT-4= BLACK D311
CMT-5=DESERT GRAY D014
CMT-6=CYPRESS D452
CMT-7=CLEMENTINE D622
CMT-8= LINE SHERSET D619

EE= EPOXY FLOOR
EF=TBD

SHEET VINYL, MULTIPURPOSE ALTRO RELANCE 25
MULT-1 = TBD

24"X24" RUBBER ATHLETIC FLOORING, JOHNSONITE
INERTIA TILE-SLIDELOCK

ASF-1=TBD
ASF-2=TBD

ALTRO STONGHOLD 30
SV-SR= TBD

CARPET LEGEND

MILLIKEN LAYLINES, 9.85' X 39.4" CARPET TILE

CPT-1 STYLE:
COLOR:

MILLIKEN EDGE LIT 9.85' X 39.4" CARPET TILE

CPT-2 STYLE:
COLOR:

MILLIKEN EDGE LIT 9.85' X 39.4" CARPET TILE

CPT-6 STYLE:TBD
COLOR:TBD

CPT-7 STYLE:TBD
COLOR:TBD

12"X24" AND 6" X 24" PORCELAIN TILE-DALTILE

PP-1=DELEGATE-DARK GREY-DL27

PP-2=DELEGATE-LIGHT GREY-DL26

RUBBER STAIR TREADS AND RISERS-NORA
RR-L=TBD

WALK-OFF CARPET MATS INC TRILOGY TILE
WOC-1= TBD

INTERIOR ENTRANCE GRILLE MATS INC MIGHTY ENTRY
FGC-1=TBD

INTERIOR ENTRANCE GRILLE MATS INC MIGHTY TRACK
FGC-2=TBD


GENERAL NOTES:

1. ALL FINISHES SHALL BE INSTALLED IN ACCORDANCE WITH MANUFACTURERS INSTRUCTIONS AND RECOMMENDATIONS FOR THE SPECIFIC SUBSTRATE.
2. PRODUCTS INDICATED ARE BASIS OF DESIGN. REFER TO SPECIFICATIONS FOR ACCEPTABLE COMPARABLE PRODUCTS AND/OR PERFORMANCE REQUIREMENTS.
3. ALL FLOOR FINISH CHANGES SHALL OCCUR UNDER CENTERLINE OF DOOR IN CLOSED POSITION OR AT THE CENTERLINE OF AN OPENING WHERE NO DOOR OCCURS. UNLESS OTHERWISE NOTED. REFER TO BASIC DETAILS AND TRANSITION DETAILS FOR ADDITIONAL INFORMATION.
4. ALL PRELIMINARY COLOR SELECTIONS UPON APPROVAL DURING CONSTRUCTION.


SAFETY ZONE PAINT LINES

PRIOR TO PAINTING, TAPE OUT ALL THE SAFETY LINE ZONES AND RECEIVE APPROVAL OF LAYOUT FROM BOTH OWNER & ARCHITECT

TYP. 1 SAFETY ZONE PAINT LINES

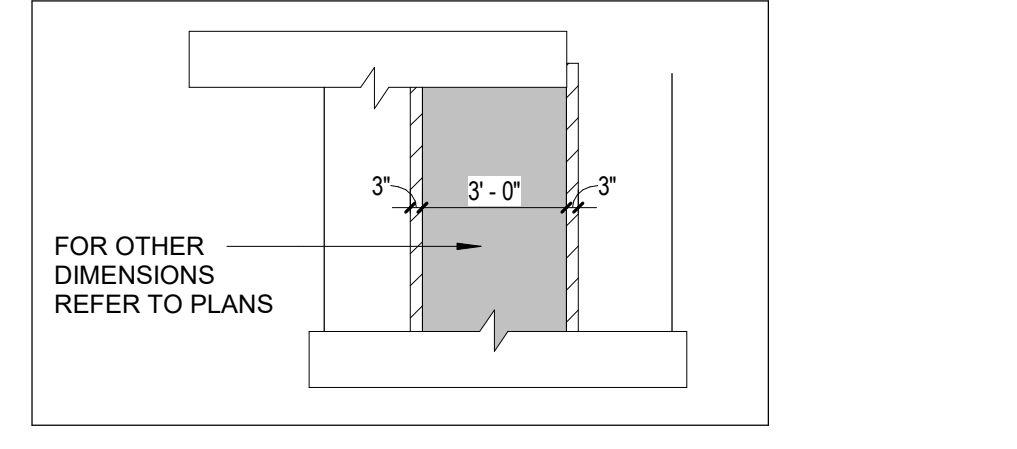

TYP. 2 SAFETY ZONE PAINT LINES

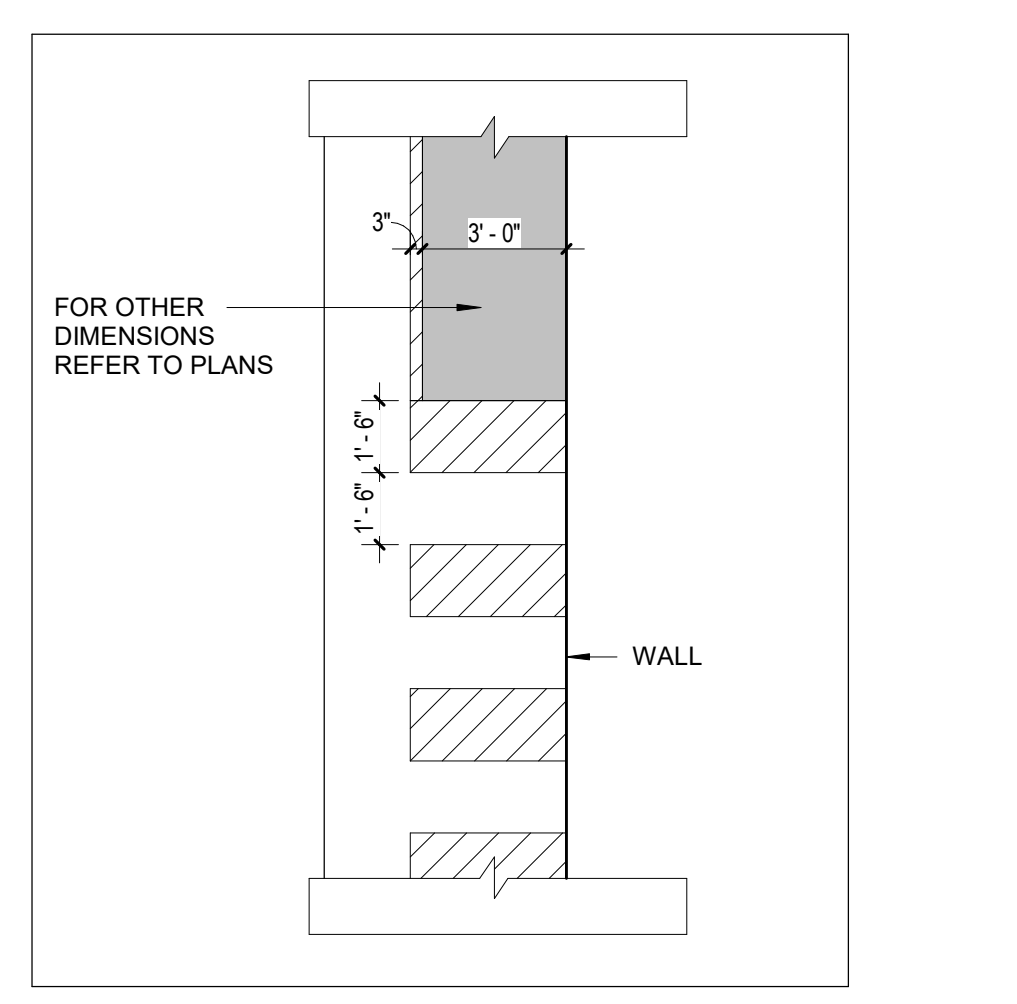

- EPOXY PAINT CONCRETE, COLOR "1"
- EPOXY PAINT CONCRETE, COLOR "2"
- ▨ YELLOW (SOLID COLOR - NOT STRIPED)

NOTE: NOTED UNLESS ON DIMENSIONS ON PLANS

1 LOWER LEVEL - AREA D
1/8" = 1'-0"

DRA

Drumme Rosane Anderson, Inc.
225 Oakland Road
Studio 205
South Windsor, CT
06074
260 Charles Street
Studio 300
Waltham, MA
02453
Planning | Architecture | Interior Design
Tel: 617.854.1700
www.dra.com

Northeast
Metropolitan
Regional
Vocational High
School
100 Hemlock Road,
Wakefield, MA 01880

© COPYRIGHT 2023 DRUMMEY ROSANE ANDERSON, INC.

MSBA 90% CD
SUBMISSION
May 12TH, 2023

KEY PLAN


PROJECT NORTH

MAGNETIC NORTH

LOWER LEVEL
FLOOR FINISHES
PLAN - AREA D

Scale: As indicated
Job No.: 20202
Drawn By: DRA
Date: May 12TH, 2023
Volume 3 of 4

AF1-1-0D

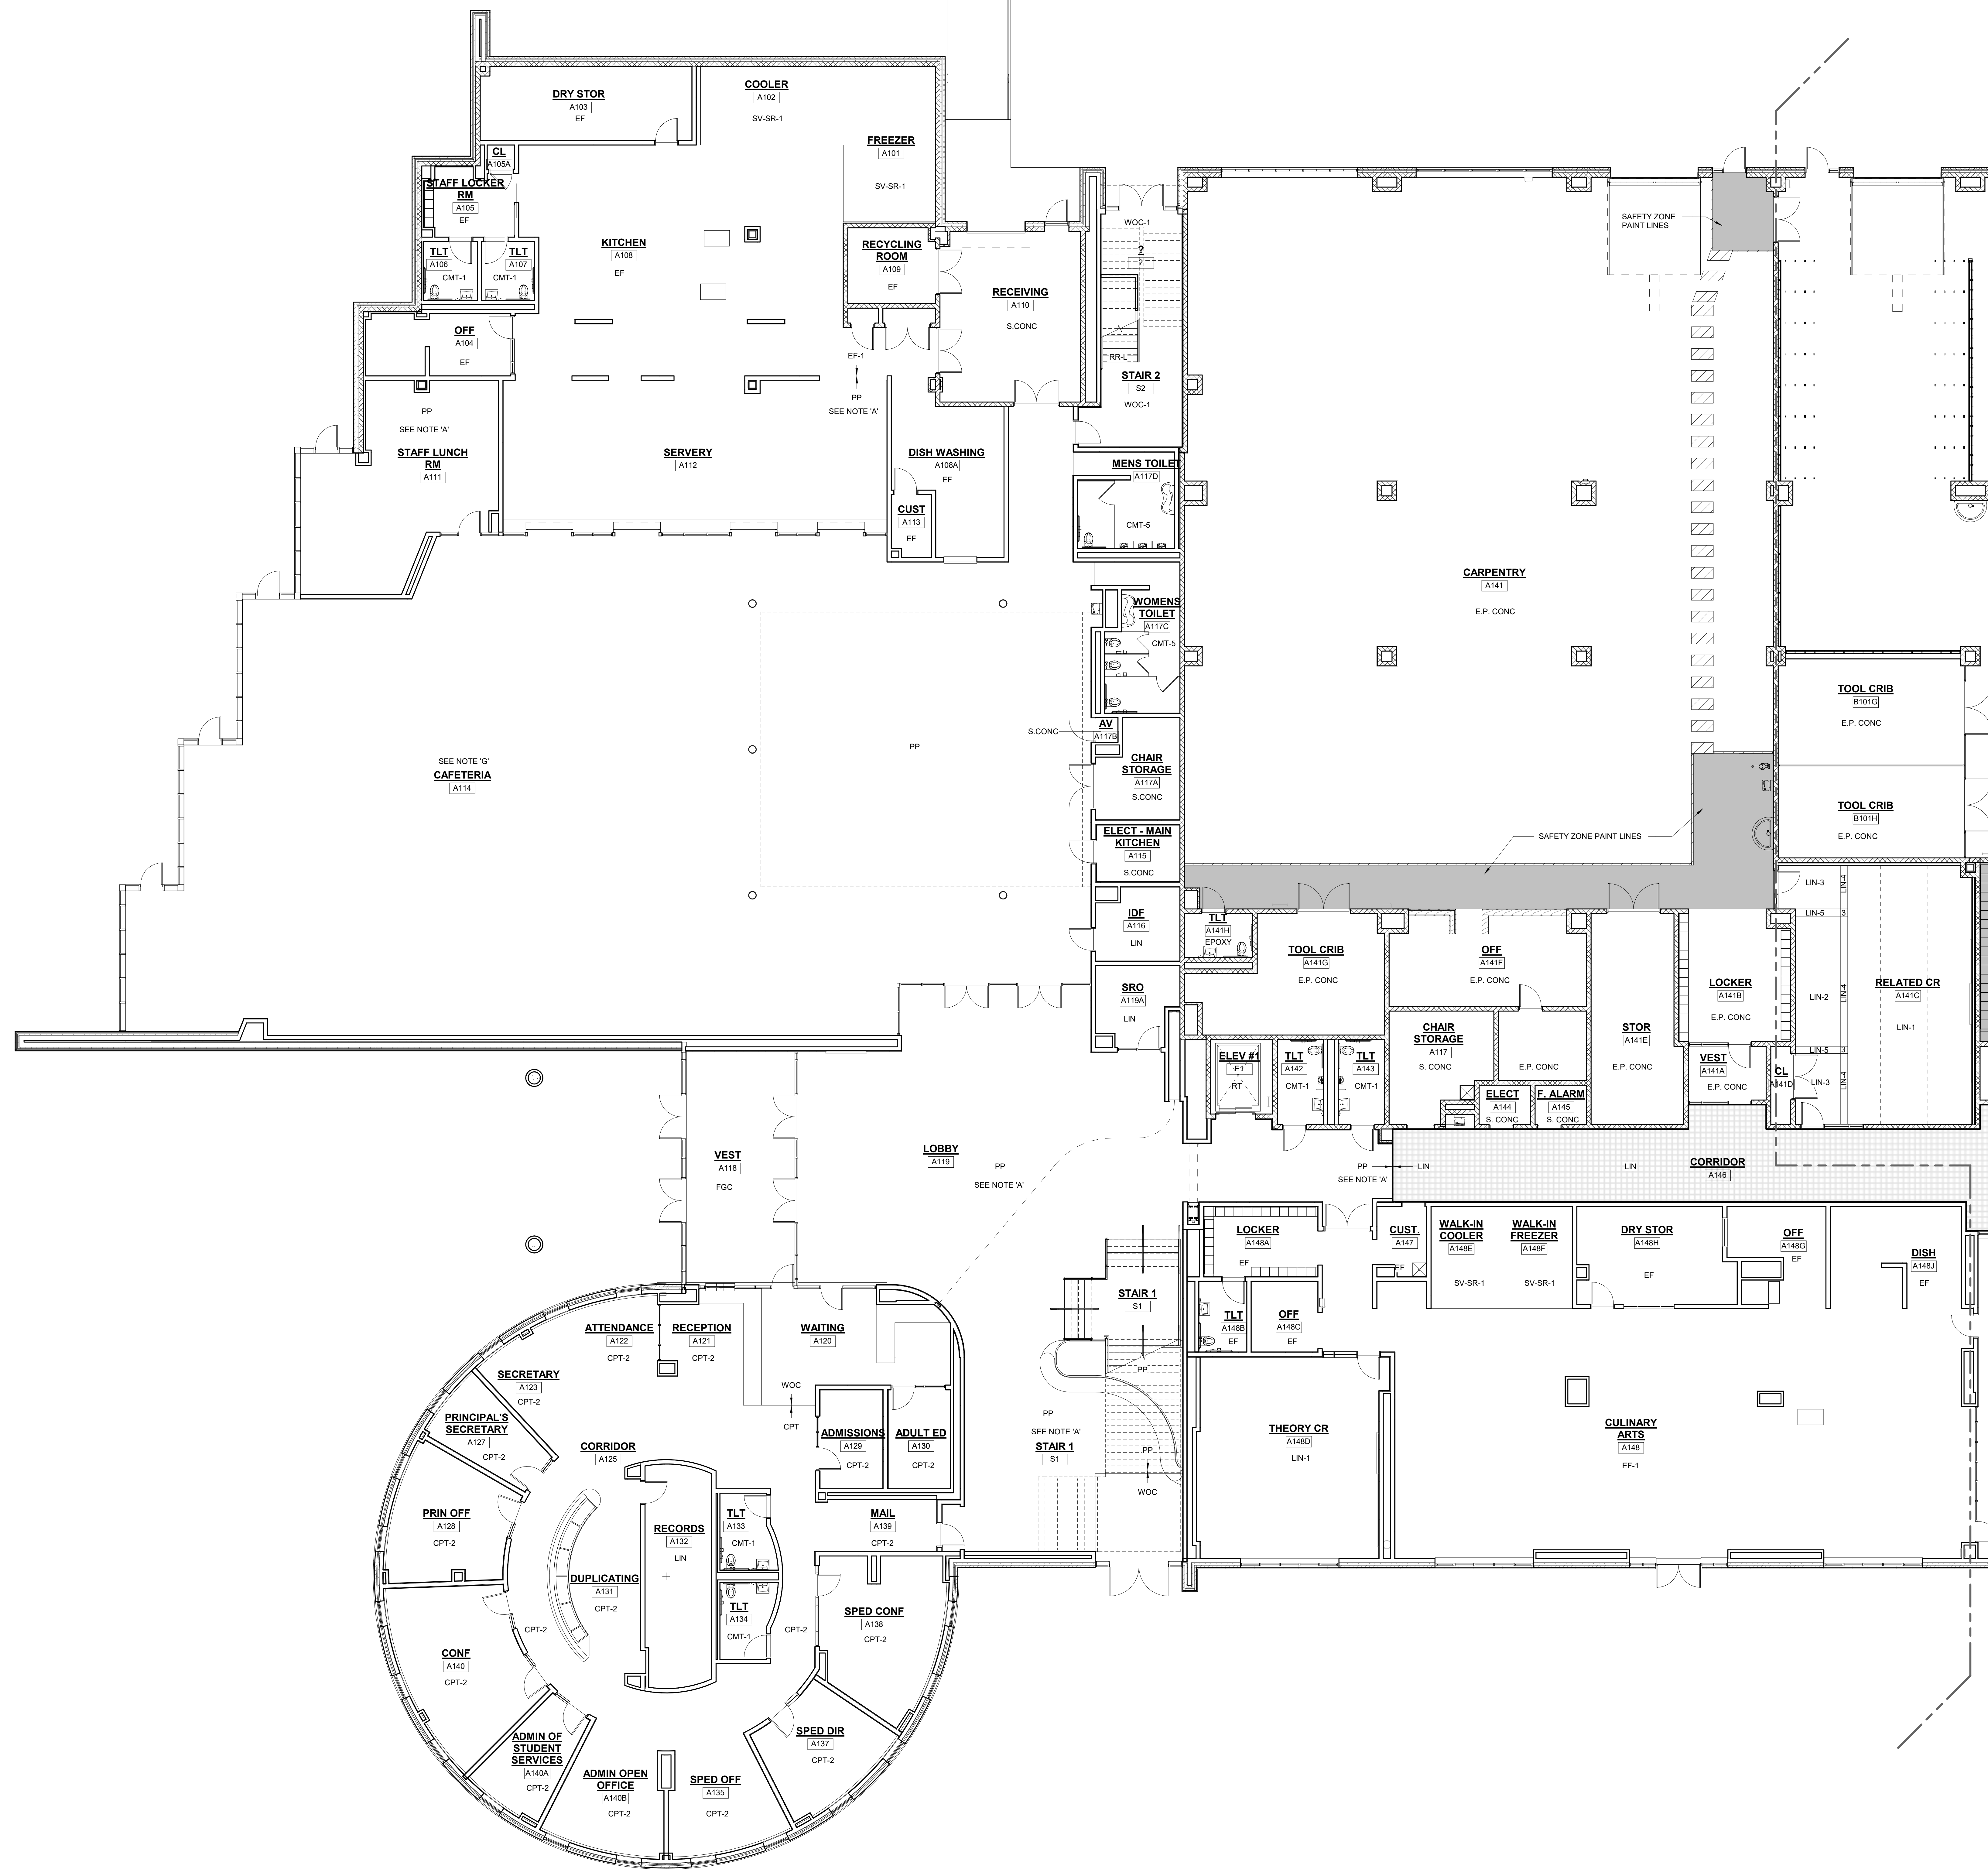

FLOOR FINISH ABBREVIATIONS

ASF	RUBBER ATHLETIC FLOORING
CMT	CERAMIC MOSAIC TILE
EP	EPOXY FLOORING
FGC	FOOT GRILLE
MULT	SHEET VINYL - MULTIPURPOSE
PP	PORCELAIN TILE
PPM	PORCELAIN PAVER MOSAIC
RR	RUBBER STAIR TREADS & RISERS
RR-L	PHOTOLUMINESCENT RUBBER STAIR TREADS & RISERS
RT-ATH	RUBBER ATHLETIC FLOORING GLEAT RESISTANT
SV	SHEET VINYL - SLIP RESISTANT - SUITABLE OR FREEZER COOLER
S.CONC	SEALED CONCRETE
VCT	VINYL ENHANCED TILE
WAF	WOOD ATHLETIC FLOORING
WOC	WALK OFF CARPET

NOTE A
12" X 24" OF PP FLOOR PATTERN- 4 COLORS

SHEET VINYL LEGEND = TARKETT - IQ OPTIMA
SV-1 = SILVER BELL #3242872
SV-2 = BELUGA #3242896
SV-3 = SLATE #3242897
SV-4 = FRENCH PASTRY #3242248
SV-5 = PUTTING GREEN #3242252
SV-6 = MONARCH FLYING #3242258
SV-7 = YELLOW MUSTARD #3242824

LINOLEUM = FORBO MARMOLEUM - REAL
LIN-1 = DONKEY ISLAND #3407
LIN-2 = GRANADA #3405
LIN-3 = SUNNY DAY #3411
LIN-4 = CARIBBEAN #3038
LIN-5 = SERENE GREY #3146
LIN-6 = GREEN MELODY #3413
LIN-7 = GREEN #3247
LIN-8 = OYSTER MOUNTAIN #3421
LIN-9 = CHARTREUSE #3224
LIN-10 = SPRING BUDS #3385
LIN-11 = GOLDEN SAFFRON #3847
LIN-12 = SAMARITA #174
LIN-13 = RUST #2767
LIN-14 = ASIAN TIGER #3403
LIN-15 = WEATHERED SAND #5803
LIN-16 = AGATE #3422
LIN-17 = COOK TREE #3426
LIN-18 = NATURAL CORN #3846
LIN-19 = RIVER BANK #6801

FORBO FLOTEX METRO RESILIENT CARPET
RC-1 = TBD
RC-2 = TBD
RC-3 = TBD
RC-4 = TBD

CMT = CERAMIC MOSAIC TILE - DALTILE
CMT-1 = DESERT GRAY SPECKLE D200
CMT-2 = SUEDE GRAY SPECKLE D208
CMT-3 = CASTLE ROCK D618
CMT-4 = BLACK D311
CMT-5 = DESERT GRAY D014
CMT-6 = CYPRESS D452
CMT-7 = CLEMENTINE D622
CMT-8 = LIME SHERBET D619

EP = EPOXY FLOOR
EP = TBD

SHEET VINYL - MULTIPURPOSE ALTRO RELIANCE 26
MULT-1 = TBD

24"X24" RUBBER ATHLETIC FLOORING- JOHNSONITE
INERTIA TILE-SLIDELOCK
ASF-1 = TBD
ASF-2 = TBD

ALTRO STONGHOLD 30
SV-SR = TBD

CARPET LEGEND
MILLIKEN LAYLINES 9.85" X 39.4" CARPET TILE
CPT-1 =
STYLE:
COLOR:
MILLIKEN EDGE LIT 9.85" X 39.4" CARPET TILE
CPT-2 =
STYLE:
COLOR:
MILLIKEN EDGE LIT 9.85" X 39.4" CARPET TILE
CPT-6 =
STYLE: TBD
COLOR: TBD
CPT-7 =
STYLE: TBD
COLOR: TBD

12"X24" AND 6"X24" PORCELAIN TILE-DALTILE
PP-1 = BELUGA - DARK GREY-DL27
PP-2 = DELEGATE - LIGHT GREY-DL26

RUBBER STAIR TREADS AND RISERS-NORA
RR-L = TBD

WALK-OFF CARPET MATS INC TRILOGY TILE
WOC-1 = TBD

INTERIOR ENTRANCE GRILLE MATS INC MIGHTY ENTRY
FGC-1 = TBD

INTERIOR ENTRANCE GRILLE MATS INC MIGHTY TRACK
FGC-2 = TBD

GENERAL NOTES:
1. ALL FINISHES SHALL BE INSTALLED IN ACCORDANCE WITH MANUFACTURER'S INSTRUCTIONS AND RECOMMENDATIONS FOR THE SPECIFIC SUBSTRATE.
2. PRODUCTS INDICATED ARE BASIS OF DESIGN. REFER TO SPECIFICATIONS FOR ACCEPTABLE COMPARABLE PRODUCTS AND/OR PERFORMANCE REQUIREMENTS.
3. ALL FLOOR FINISH CHANGES SHALL OCCUR UNDER CENTERLINE OF DOOR IN CLOSED POSITION OR AT THE CENTERLINE OF AN OPENING WHERE NO DOOR OCCURS. UNLESS OTHERWISE NOTED. REFER TO BASE DETAILS AND TRANSITION DETAILS FOR ADDITIONAL INFORMATION.
4. ALL PRELIMINARY COLOR SELECTIONS UPON APPROVAL DURING CONSTRUCTION.

SAFETY ZONE PAINT LINES
PRIOR TO PAINTING, TAPE OUT ALL THE SAFETY LINE ZONES AND RECEIVE APPROVAL OF LAYOUT FROM BOTH OWNER & ARCHITECT

TYP. 1 SAFETY ZONE PAINT LINES

TYP. 2 SAFETY ZONE PAINT LINES

KEY PLAN
PROJECT NORTH
MAGNETIC NORTH

FIRST LEVEL FLOOR FINISHES PLAN - AREA A

Scale: As indicated
Job No.: 20202
Drawn By: DRA
Date: May 12TH, 2023
Volume 3 of 4

NOTE: NOTED UNLESS ON DIMENSIONS ON PLANS

DRA

Drummeys Rosane Anderson, Inc.
225 Oakland Road
Studio 205
South Windsor, CT 06074

260 Charles Street
Studio 300
Waltham, MA 02453

Planning | Architecture | Interior Design
Tel: 617.854.1700
www.dra.com

Northeast Metropolitan Regional Vocational High School
100 Hemlock Road,
Wakefield, MA 01880

MSBA 90% CD SUBMISSION


May 12TH, 2023

KEY PLAN
PROJECT NORTH
MAGNETIC NORTH

FIRST LEVEL FLOOR FINISHES PLAN - AREA A

Scale: As indicated
Job No.: 20202
Drawn By: DRA
Date: May 12TH, 2023
Volume 3 of 4

AF1-1-1A

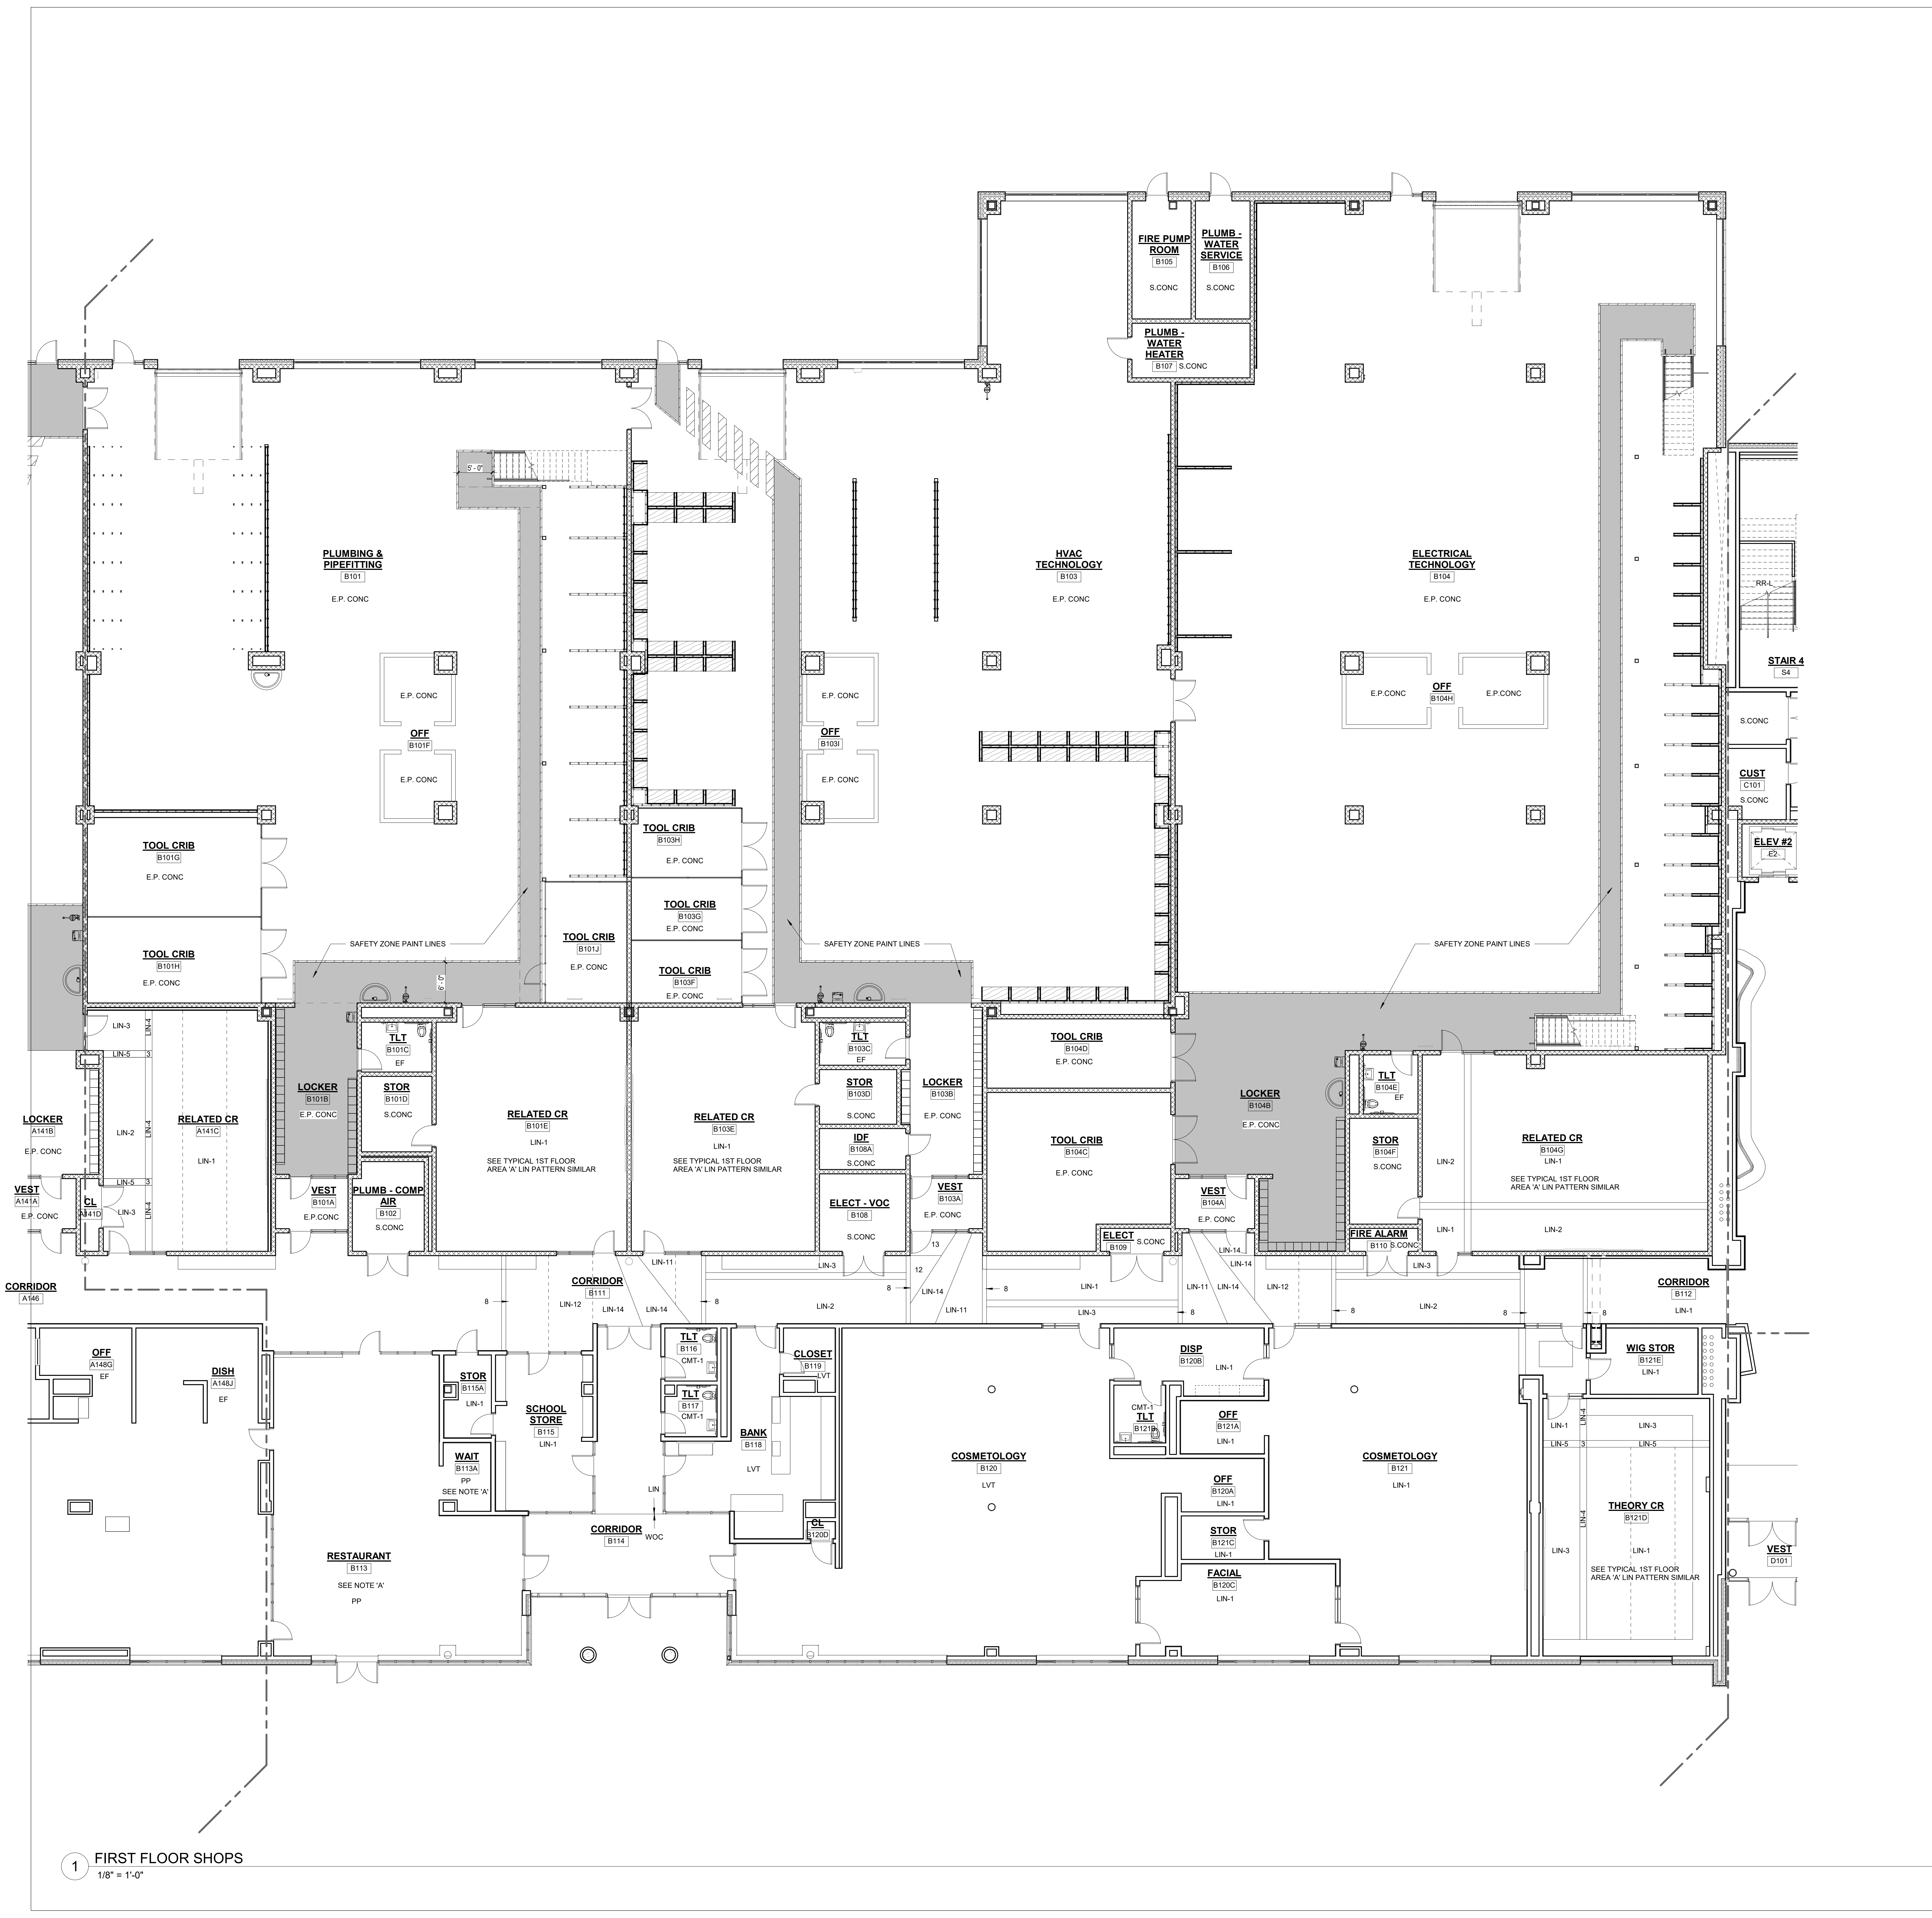

FLOOR FINISH ABBREVIATIONS	
ASF	RUBBER ATHLETIC FLOORING
CMT	CERAMIC MOSAIC TILE
CPT	CARPET
EF	EPOXY FLOORING
FGC	FOOT GRILLE
MULT	SHEET VINYL, MULTIPURPOSE
PP	PORCELAIN TILE
PPM	PORCELAIN PAVEMENT MOSAIC
RR	RUBBER STAIR TREADS & RISERS
RR-L	PHOTOLUMINESCENT RUBBER STAIR TREADS & RISERS
RT-ATH	RUBBER ATHLETIC FLOORING CLEAT RESISTANT OR FREEZER/COOLER
SV	SHEET VINYL - SLIP RESISTANT - SUITABLE FOR FREEZER/COOLER
S.CONC	SEALED CONCRETE
VET	VINYL ENHANCED TILE
WAF	WOOD ATHLETIC FLOORING
WOC	WALK OFF CARPET

NOTE A
12" X 24" OF PP FLOOR PATTERN- A COLORS

SHEET VINYL LEGEND = TARKETT - IQ OPTIMA

SV-1 = SILVER BELL #3242872
SV-2 = BELUGA #3242886
SV-3 = SLATE #3242897
SV-4 = FRENCH PASTRY #3242248
SV-5 = PUTTING GREEN #3242252
SV-6 = MONARCH FLYING #3242258
SV-7 = YELLOW MUSTARD #3242824

LINEUM = FORBO MARMOLEUM REAL

LN-1 = DONKEY ISLAND #3407
LN-2 = GRANDA #3405
LN-3 = SUNNY DAY #3411
LN-4 = CARIBBEAN #3038
LN-5 = SERENE GREY #3146
LN-6 = GREEN MELODY #3413
LN-7 = GREEN #3247
LN-8 = OYSTER MOUNTAIN #3421
LN-9 = CHARTREUSE #3224
LN-10 = SPRING BUDS #3385
LN-11 = GOLDEN SAFFRON #3847
LN-12 = SAHARA #174
LN-13 = RUST #2767
LN-14 = HAWAIIAN TIGER #3603
LN-15 = WEATHERED SAND #5803
LN-16 = AGATE #3427
LN-17 = COOK TREE #3426
LN-18 = NATURAL CORN #3846
LN-19 = RIVER BANK #3601

FORBO FLOTEX METRO RESILIENT CARPET
RC-1 = TBD
RC-2 = TBD
RC-3 = TBD
RC-4 = TBD

CMT = CERAMIC MOSAIC TILE = DAL TILE
CMT-1 = DESERT GRAY SPECKLE D200
CMT-2 = SUEDE GRAY SPECKLE D208
CMT-3 = CASTLEROCK D618
CMT-4 = BLACK D311
CMT-5 = DESERT GRAY D014
CMT-6 = CYPRESS D452
CMT-7 = CLEMENTINE D622
CMT-8 = LINE SHERBET D619

EF = EPOXY FLOOR
EF = TBD

SHEET VINYL - MULTIPURPOSE ALTRO RELIANCE 25
MULT-1 = TBD

24"X24" RUBBER ATHLETIC FLOORING- JOHNSONITE
INERTIA TILE-SLIDELOCKS

ASF-1 = TBD
ASF-2 = TBD

ALTRO STONGHOLD 30
SV-SR = TBD

CARPET LEGEND

MILLIKEN LAYLINES 9.85" X 39.4" CARPET TILE

CPT-1 =
STYLE:
COLOR:

MILLIKEN EDGE LIT 9.85" X 39.4" CARPET TILE

CPT-2 =
STYLE:
COLOR:

MILLIKEN EDGE LIT 9.85" X 39.4" CARPET TILE

CPT-6 =
STYLE: TBD
COLOR: TBD

CPT-7 =
STYLE: TBD
COLOR: TBD

12"X24" AND 6" X 24" PORCELAIN TILE-DAL TILE

PP-1 = DELEGATE-DARK GREY-DL27
PP-2 = DELEGATE-LIGHT GREY-DL26

RUBBER STAIR TREADS AND RISERS-NORA
RR-L = TBD

WALK-OFF CARPET MATS INC TRILOGY TILE
WOC-1 = TBD

INTERIOR ENTRANCE GRILLE MATS INC MIGHTY ENTRY
FGC-1 = TBD

INTERIOR ENTRANCE GRILLE MATS INC MIGHTY TRACK
FGC-2 = TBD


GENERAL NOTES:

- ALL FINISHES SHALL BE INSTALLED IN ACCORDANCE WITH MANUFACTURER'S INSTRUCTIONS AND RECOMMENDATIONS FOR THE SPECIFIC SUBSTRATE.
- PRODUCTS INDICATED ARE BASIS OF DESIGN. REFER TO SPECIFICATIONS FOR ACCEPTABLE COMPARABLE PRODUCTS AND/OR PERFORMANCE REQUIREMENTS.
- ALL FLOOR FINISH CHANGES SHALL OCCUR UNDER CENTERLINE OF DOOR IN CLOSED POSITION OR AT THE CENTERLINE OF AN OPENING WHERE NO DOOR OCCURS. UNLESS OTHERWISE NOTED, REFER TO BASIC DETAILS AND TRANSITION DETAILS FOR ADDITIONAL INFORMATION.
- ALL PRELIMINARY COLOR SELECTIONS UPON APPROVAL DURING CONSTRUCTION.


SAFETY ZONE PAINT LINES

PRIOR TO PAINTING, TAPE OUT ALL THE SAFETY LINE ZONES AND RECEIVE APPROVAL OF LAYOUT FROM BOTH OWNER & ARCHITECT

TYP. 1 SAFETY ZONE PAINT LINES

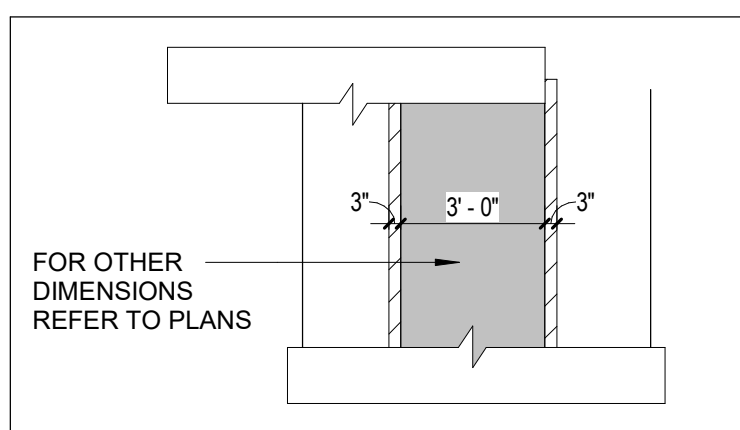

TYP. 2 SAFETY ZONE PAINT LINES

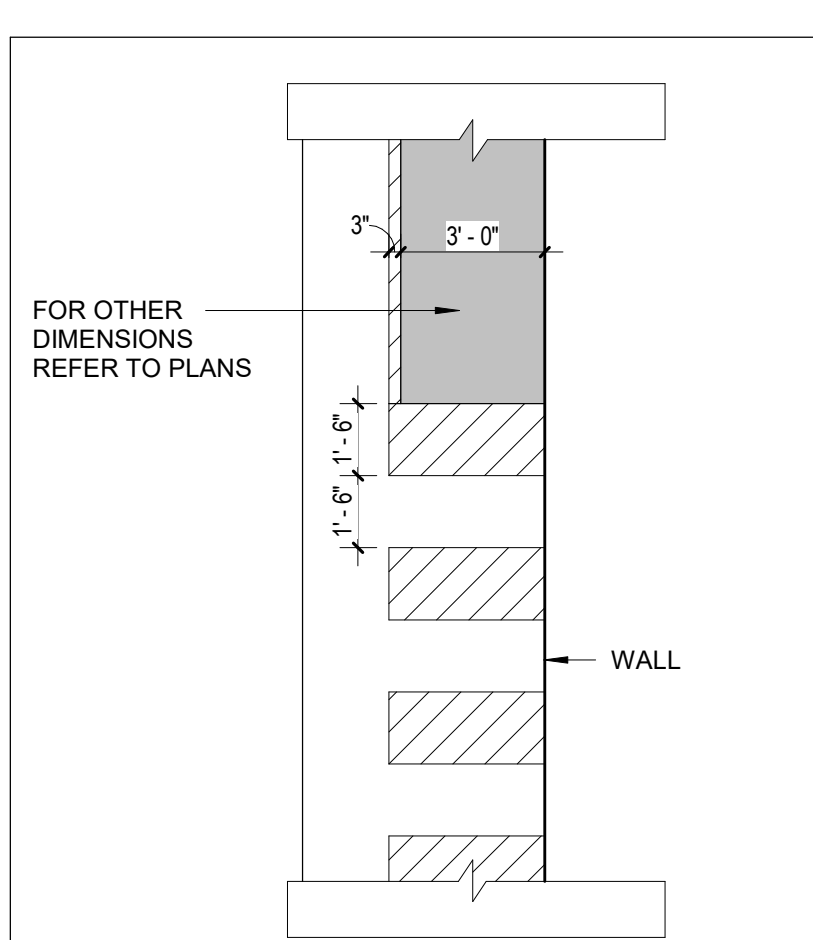

- EPOXY PAINT CONCRETE, COLOR "1"
 - EPOXY PAINT CONCRETE, COLOR "2"
 - YELLOW (SOLID COLOR - NOT STRIPED)
- NOTE: NOTED UNLESS ON DIMENSIONS ON PLANS



Drumme Rosane Anderson, Inc.
225 Oakland Road
Studio 205
South Windsor, CT
06074

260 Charles Street
Studio 300
Waltham, MA
02453


Planning | Architecture | Interior Design
Tel: 617.854.1700
www.dra.com

**Northeast
Metropolitan
Regional
Vocational High
School**

100 Hemlock Road,
Wakefield, MA 01880

© COPYRIGHT 2023 DRUMME ROSANE ANDERSON, INC.

MSBA 90% CD
SUBMISSION
May 12TH, 2023

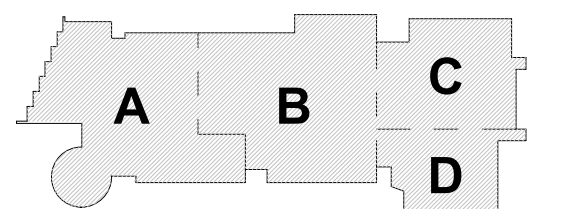


PROJECT NORTH
MAGNETIC NORTH

**FIRST LEVEL
FLOOR FINISHES
PLAN - AREA B**

Scale: As indicated
Job No.: 20202
Drawn By: DRA
Date: May 12TH, 2023
Volume 3 of 4

AF1-1-1B

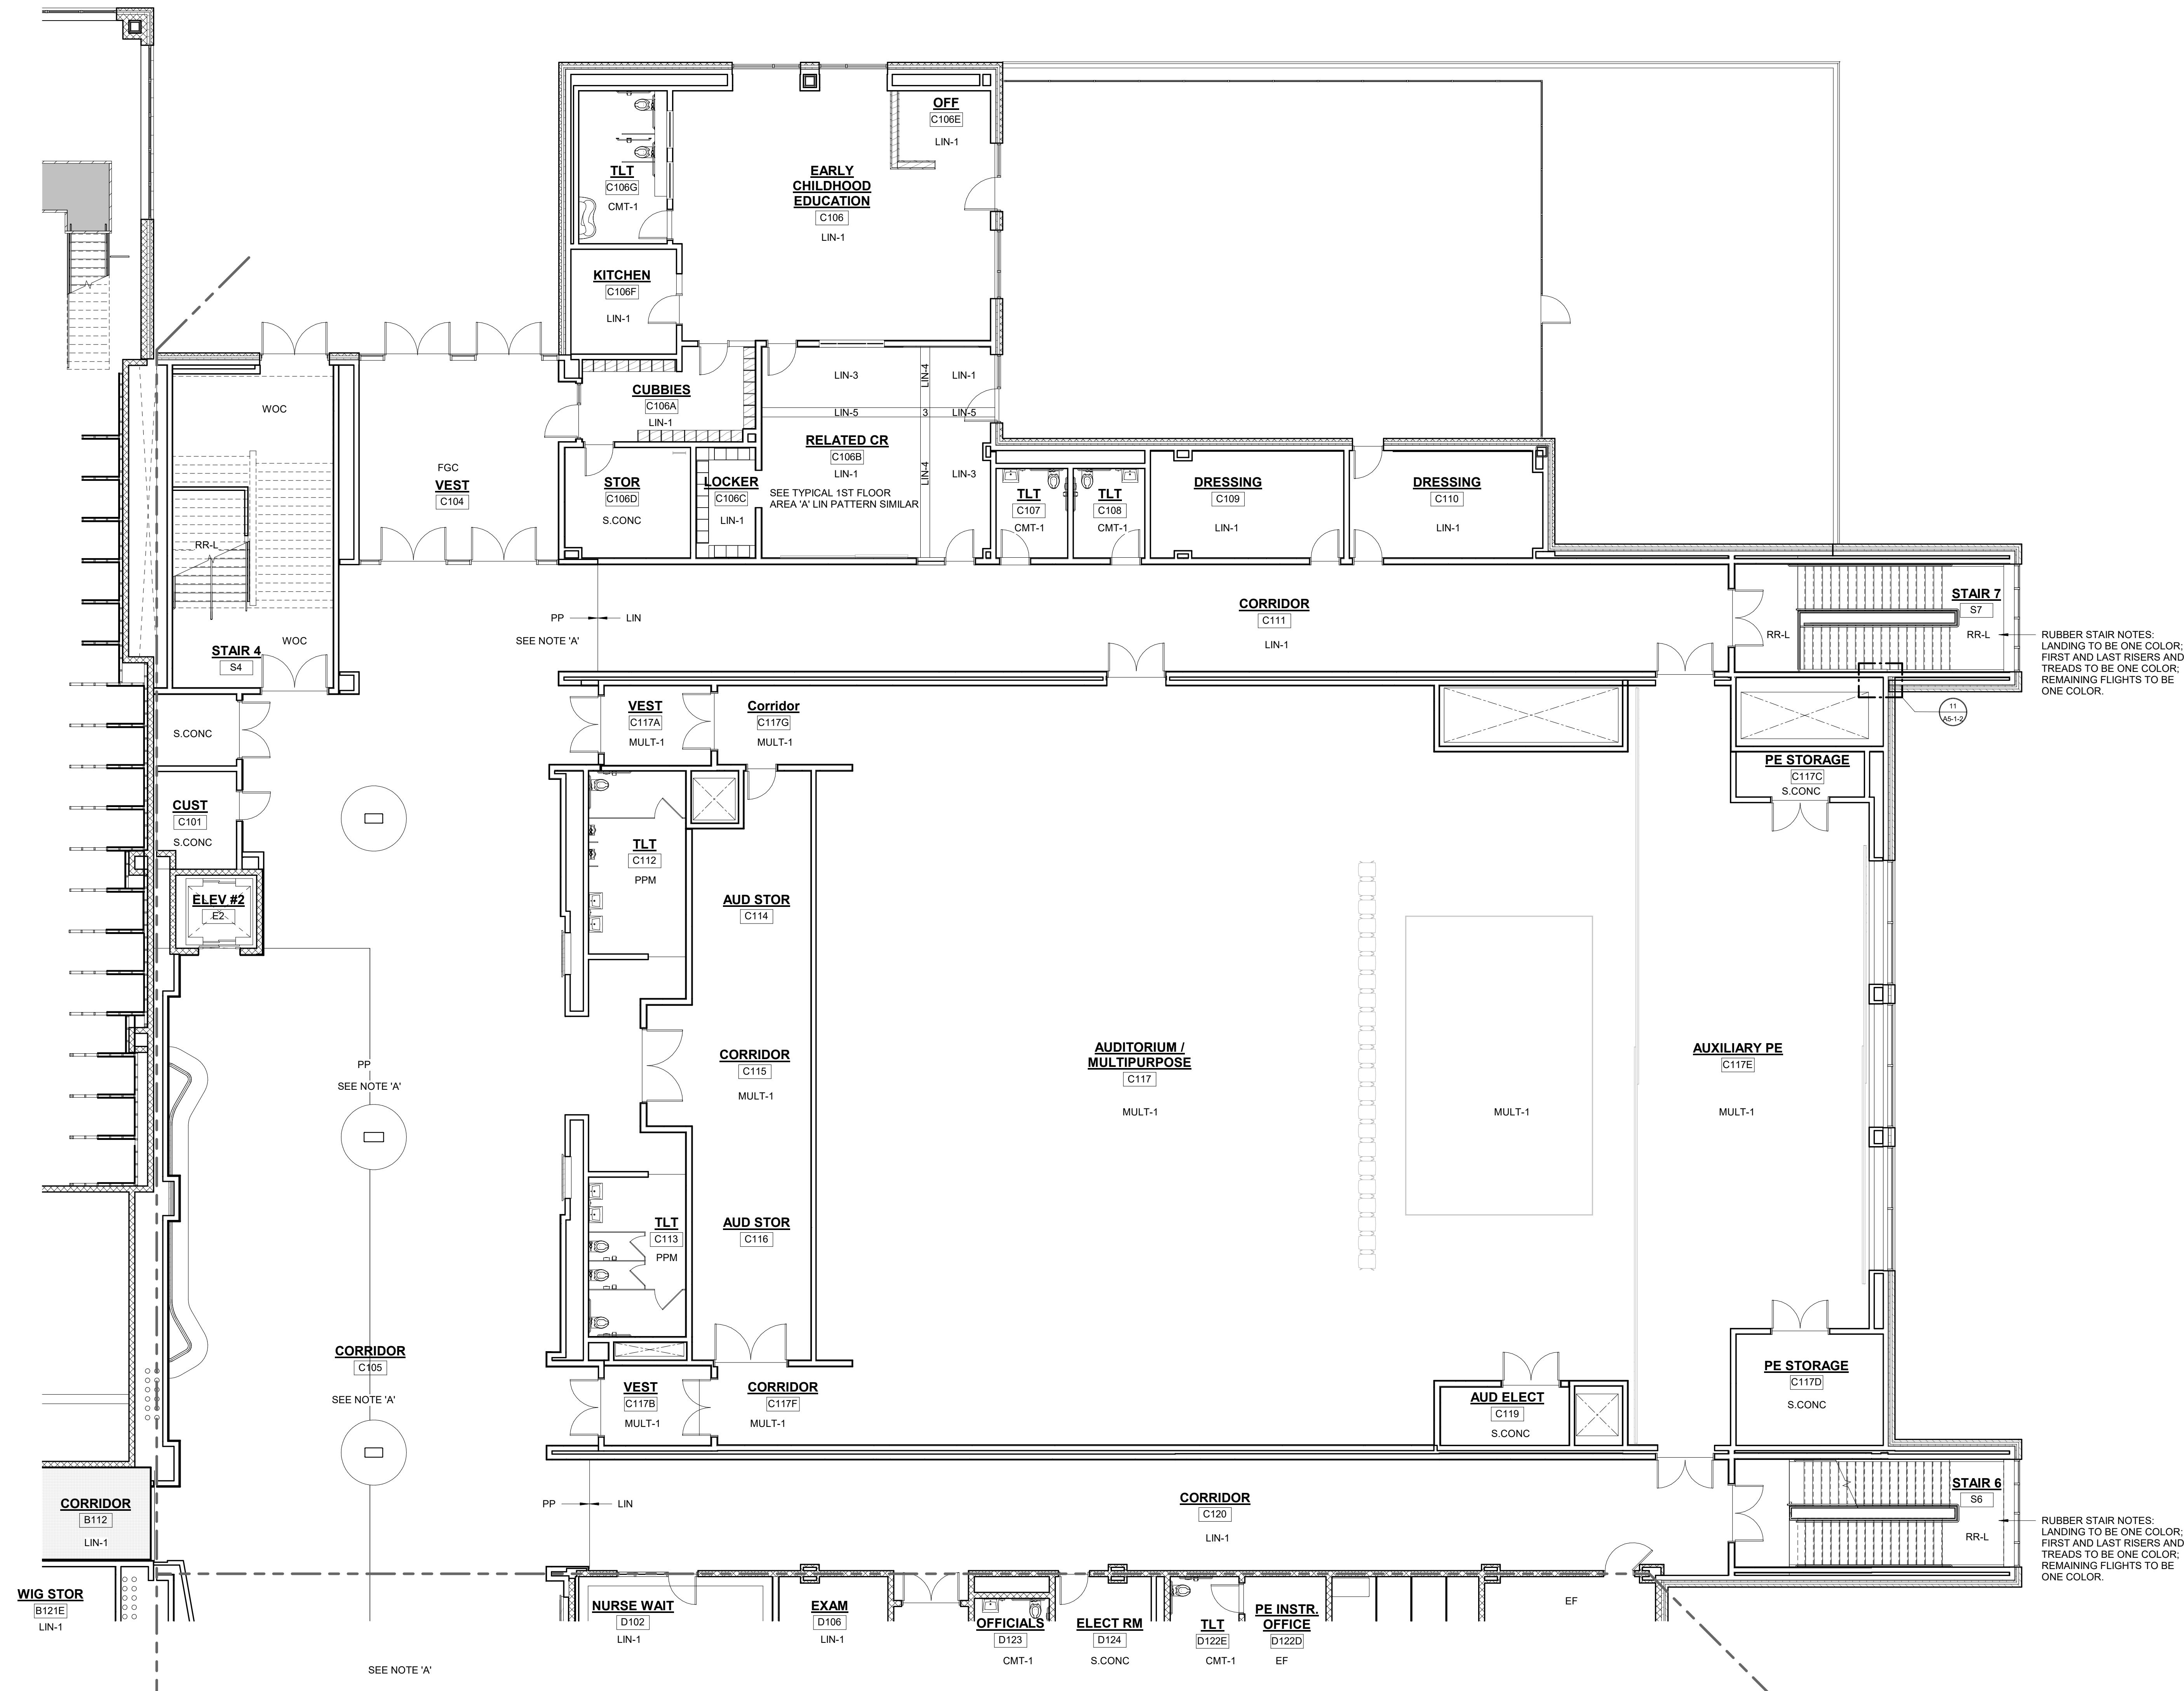

1 FIRST FLOOR SHOPS
1/8" = 1'-0"

FLOOR FINISH ABBREVIATIONS	
ASF	RUBBER ATHLETIC FLOORING
CMT	CERAMIC MOSAIC TILE
CPT	CARPET
EF	EPOXY FLOORING
FGC	FOOT GRILLE
MULT	SHEET VINYL - MULTIPURPOSE
PP	PORCELAIN PAVES MOSAIC
RR	RUBBER STAIR TREADS & RISERS
RR-L	PHOTOLUMINESCENT RUBBER STAIR TREADS & RISERS
RT-ATH	RUBBER ATHLETIC FLOORING CLEAT RESISTANT
SV	SHEET VINYL - SLIP RESISTANT - SUITABLE OR FREEZER / COOLER
S.CONC	SEALED CONCRETE
WET	VINYL ENHANCED TILE
WAF	WOOD ATHLETIC FLOORING
WOC	WALK OFF CARPET

NOTE A
12" X 24" OF PP FLOOR PATTERN- 4 COLORS

SHEET VINYL - LEGEND = TARKETT - IQ OPTIMA

- SV-1 = SILVER BELL #3242872
- SV-2 = BELLUA #3242885
- SV-3 = SLATE #3242897
- SV-4 = FRENCH PASTRY #3242248
- SV-5 = PUTTING GREEN #3242252
- SV-6 = MONARCH FL TNG #3242258
- SV-7 = YELLOW MUSTARD #3242834

LINEUM = FORBO MARMOLEUM - REAL

- LN-1 = DONKEY ISLAND #3407
- LN-2 = GRANDA #3405
- LN-3 = SUNNY DAY #3411
- LN-4 = CARIBBEAN #3038
- LN-5 = SERENE GREY #3148
- LN-6 = GREEN MELODY #3413
- LN-7 = GREEN #3247
- LN-8 = OYSTER MOUNTAIN #3421
- LN-9 = CHARTREUSE #3224
- LN-10 = SPRING BLODS #3385
- LN-11 = GOLDEN SAFFRON #3847
- LN-12 = SAHARA #3174
- LN-13 = RUST #2767
- LN-14 = ASIAN TIGER #3403
- LN-15 = WEATHERED SAND #5803
- LN-16 = AGATE #3427
- LN-17 = COCK TREES #428
- LN-18 = NATURAL CORN #3846
- LN-19 = RIVER BANK #3801

FORBO FLOTEX METRO RESILIENT CARPET
RC-1-TBD
RC-2-TBD
RC-3-TBD
RC-4-TBD

CMT=CERAMIC MOSAIC TILE-DAL TILE
CMT-1=DESERT GRAY SPECKLE D208
CMT-2= SUEDE GRAY SPECKLE D208
CMT-3= CASTLELOCK D618
CMT-4= BLACK D311
CMT-5=DESERT GRAY D014
CMT-6=HYPERSS D492
CMT-7=CELESTINE D622
CMT-8= LIME SHERBET D619

EF=COCKY FLOOR
EF-TBD

SHEET VINYL - MULTIPURPOSE ALTRO RELIANCE 25
MULT-1 = TBD

24"X24" RUBBER ATHLETIC FLOORING- JOHNSONITE
INERTIA TILE-SLIDELOCK

ASF-1-TBD
ASF-2-TBD
ALTRO STONCHOLD 30
SV-SR= TBD

CARPET LEGEND

MILLIKEN LAY LINES 9.85" X 39.4" CARPET TILE

CPT-1 =
STYLE:
COLOR:

MILLIKEN EDGE LIT 9.85" X 39.4" CARPET TILE

CPT-2 =
STYLE:
COLOR:

MILLIKEN EDGE LIT 9.85" X 39.4" CARPET TILE
CPT-6 =
STYLE: TBD
COLOR: TBD

CPT-7 =
STYLE: TBD
COLOR: TBD

12"X24" AND 6" X 24" PORCELAIN TILE-DAL TILE
PP-1=DELEGATE-DARK GREY-DL27
PP-2=DELEGATE-LIGHT GREY-DL26

RUBBER STAIR TREADS AND RISERS-NORA
RR-L-TBD

WALK-OFF CARPET MATS-INC TRILOGY TILE
WOC-1= TBD

INTERIOR ENTRANCE GRILLE MATS-INC MIGHTY ENTRY
FGC-1-TBD
INTERIOR ENTRANCE GRILLE MATS-INC MIGHTY TRACK
FGC-2-TBD

GENERAL NOTES:

- ALL FINISHES SHALL BE INSTALLED IN ACCORDANCE WITH MANUFACTURER'S INSTRUCTIONS AND RECOMMENDATIONS FOR THE SPECIFIC SUBSTRATE.
- PRODUCTS INDICATED ARE BASIS OF DESIGN. REFER TO SPECIFICATIONS FOR ACCEPTABLE COMPARABLE PRODUCTS AND/OR PERFORMANCE REQUIREMENTS.
- ALL FLOOR FINISH CHANGES SHALL OCCUR UNDER CENTERLINE OF DOOR IN CLOSED POSITION OR AT THE CENTERLINE OF AN OPENING WHERE NO DOOR OCCURS. UNLESS OTHERWISE NOTED, REFER TO BASE DETAILS AND TRANSITION DETAILS FOR ADDITIONAL INFORMATION.
- ALL PRELIMINARY COLOR SELECTIONS UPON APPROVAL DURING CONSTRUCTION.



Drumme Rosane Anderson, Inc.
225 Oakland Road
Studio 205
South Windsor, CT
06074

260 Charles Street
Studio 300
Waltham, MA
02453

Planning | Architecture | Interior Design
Tel: 617.854.1700
www.drainc.com


Northeast Metropolitan Regional Vocational High School

100 Hemlock Road,
Wakefield, MA 01880

© COPYRIGHT 2023 DRUMME ROSANE ANDERSON, INC.


MSBA 90% CD
SUBMISSION

May 12TH, 2023

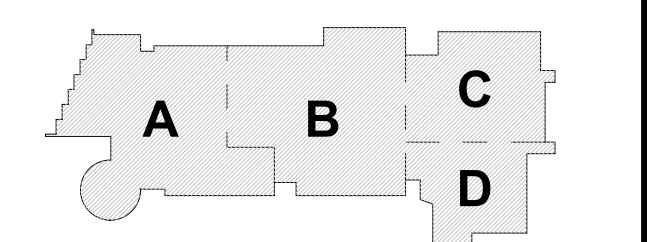

KEY PLAN

PROJECT NORTH
MAGNETIC NORTH

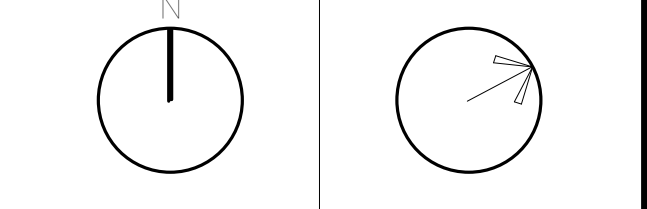


FIRST LEVEL FLOOR FINISHES PLAN - AREA C

Scale: As indicated
Job No.: 20202
Drawn By: DRA
Date: May 12TH, 2023

Volume 3 of 4

AF1-1-1C

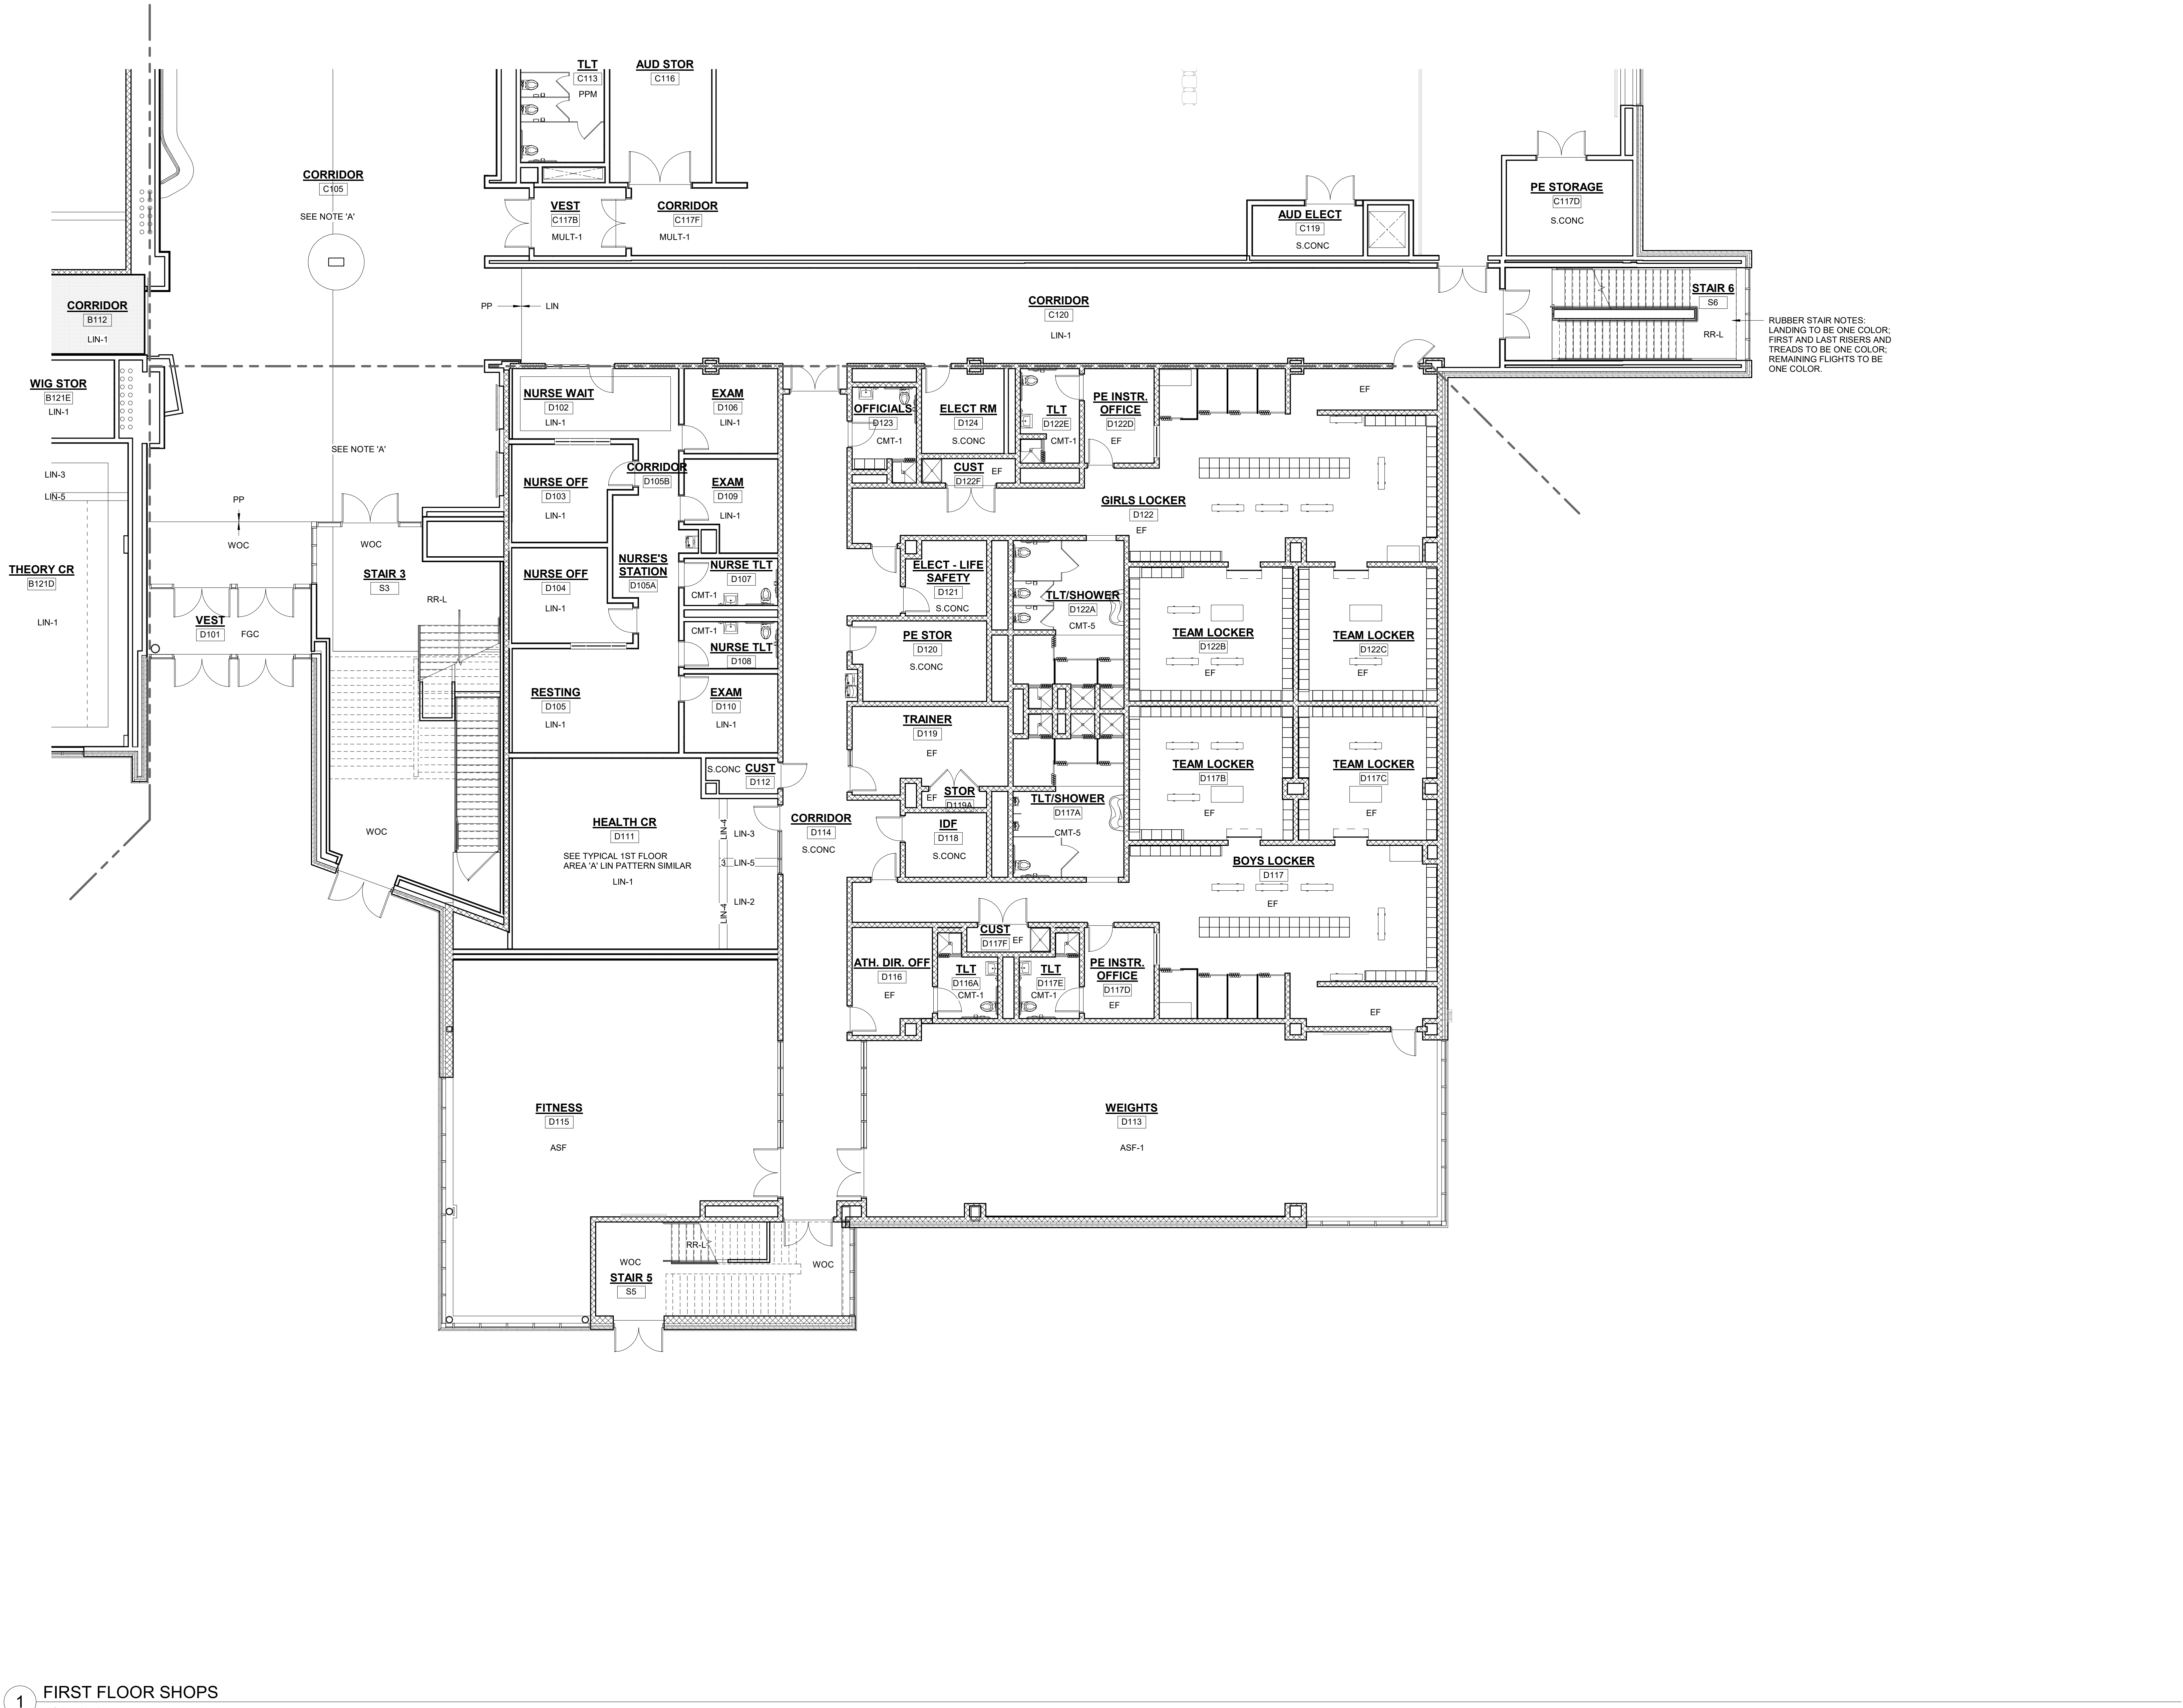

1 FIRST FLOOR SHOPS
1/8" = 1'-0"

- FLOOR FINISH ABBREVIATIONS:
- | | |
|--------|---|
| ASF | RUBBER ATHLETIC FLOORING |
| CMT | CERAMIC MOSAIC TILE |
| CPT | CARPET |
| EF | EPOXY FLOORING |
| FGC | FOOT GRILLE |
| MULT | SHEET VINYL - MULTIPURPOSE |
| PP | PORCELAIN PAPER MOSAIC |
| PPM | PORCELAIN TILE |
| RR | RUBBER STAIR TREADS & RISERS |
| RR-L | PHOTOLUMINESCENT RUBBER STAIR TREADS & RISERS |
| RT-ATH | RUBBER ATHLETIC FLOORING CLEAN RESISTANT |
| SV | SHEET VINYL - SLIP RESISTANT - SUITABLE OR FREEZER / COOLER |
| S.CONC | SEALED CONCRETE |
| WAF | VINYL ENHANCED TILE |
| WOC | WOOD ATHLETIC FLOORING |
| WOC | WALK OFF CARPET |
- FLOOR FINISHES:
- NOTE A
12" X 24" OF PP FLOOR PATTERN- 4 COLORS
- SHEET VINYL LEGEND = TARKETT - IQ OPTIMA
- SV-1 = SILVER BELL #3242872
SV-2 = BELUCA #3242886
SV-3 = SLATE #3242897
SV-4 = FRENCH PASTRY #3242248
SV-5 = PUTTING GREEN #3242252
SV-6 = MONARCH FLYING #3242258
SV-7 = YELLOW MUSTARD #3242884
- LINOLEUM = FORBO MARMOLEUM REAL
- LIN-1 = DONKEY ISLAND #3407
LIN-2 = GRANADA #3405
LIN-3 = SUNNY DAY #3411
LIN-4 = CARIBBEAN #3338
LIN-5 = SERENE GREY #3414
LIN-6 = GREEN MELBOY #3413
LIN-7 = GREEN #3247
LIN-8 = OYSTER MOUNTAIN #3421
LIN-9 = CHANTREUSE #3224
LIN-10 = SPRING BUDS #3388
LIN-11 = GOLDEN SAFFRON #3847
LIN-12 = SAHARA #3174
LIN-13 = RUST #2787
LIN-14 = ASIAN TIGER #3403
LIN-15 = WEATHERED SAND #5803
LIN-16 = AGATE #3427
LIN-17 = CORN TREES #3426
LIN-18 = NATURAL CORN #3846
LIN-19 = RIVER BANK #5801
- FORBO FLOTEX METRO RESILIENT CARPET
- RC-1-TBD
RC-2-TBD
RC-3-TBD
RC-4-TBD
- CMT=CERAMIC MOSAIC TILE=DAL TILE
CMT-1= DESERT GRAY SPECKLE D200
CMT-2= SUEDE GRAY SPECKLE D208
CMT-3= CASTLEROCK D618
CMT-4= BLACK D011
CMT-5=DESERT GRAY D014
CMT-6=CYPRESS D452
CMT-7=CLEMENTINE D622
CMT-8= LIME SHERBET D619
- EF= EPOXY FLOOR
EF-TBD
- SHEET VINYL - MULTIPURPOSE ALTRO RELIANCE 26
MULT-1 = TBD
- 24"X24" RUBBER ATHLETIC FLOORING- JOHNSONITE
INERTIA TILE-SLIDELOCK
- ASF-1-TBD
ASF-2-TBD
- ALTRO STONGHOLD 30
SV-SR= TBD
- CARPET LEGEND
- MILLIKEN LAYLINES 9.85" X 39.4" CARPET TILE
- CPT-1 =
STYLE:
COLOR:
- MILLIKEN EDGE LIT 9.85" X 39.4" CARPET TILE
- CPT-2=
- STYLE:
COLOR:
- MILLIKEN EDGE LIT 9.85" X 39.4" CARPET TILE
- CPT-6=
- STYLE: TBD
COLOR: TBD
- CPT-7=
- STYLE: TBD
COLOR: TBD
- 12"X24" AND 6" X 24" PORCELAIN TILE-DAL TILE
PP-1=DELEGATE-DK GRAY-DL27
PP-2=DELEGATE-LIGHT GREY-DL28
- RUBBER STAIR TREADS AND RISERS-NORA
RR-L= TBD
- WALK-OFF CARPET MATS INC TRILOGY TILE
WOC-1= TBD
- INTERIOR ENTRANCE GRILLE MATS INC MIGHTY ENTRY
FGC-1-TBD
- INTERIOR ENTRANCE GRILLE MATS INC MIGHTY TRACK
FGC-2-TBD
- GENERAL NOTES:
- ALL FINISHES SHALL BE INSTALLED IN ACCORDANCE WITH MANUFACTURER'S INSTRUCTIONS AND RECOMMENDATIONS FOR THE SPECIFIC SUBSTRATE.
 - PRODUCTS INDICATED ARE BASIS OF DESIGN. REFER TO SPECIFICATIONS FOR ACCEPTABLE COMPARABLE PRODUCTS AND/OR PERFORMANCE REQUIREMENTS.
 - ALL FLOOR FINISH CHANGES SHALL OCCUR UNDER CENTERLINE OF DOOR IN CLOSED POSITION OR AT THE CENTERLINE OF AN OPENING WHERE NO DOOR OCCURS, UNLESS OTHERWISE NOTED.
 - REFER TO BASE DETAILS AND TRANSITION DETAILS FOR ADDITIONAL INFORMATION.
 - ALL PRELIMINARY COLOR SELECTIONS UPON APPROVAL DURING CONSTRUCTION.

DRA

Drumme Rosane Anderson, Inc.
225 Oakland Road
Studio 205
South Windsor, CT
06074
Tel: 817.854.1702
www.dra.com

260 Charles Street
Studio 300
Waltham, MA
02453

Planning | Architecture | Interior Design

Northeast
Metropolitan
Regional
Vocational High
School
100 Hemlock Road,
Wakefield, MA 01880

MSBA 90% CD
SUBMISSION
May 12TH, 2023

A

B

C

D

KEY PLAN


PROJECT NORTH

MAGNETIC NORTH

FIRST LEVEL
FLOOR FINISHES
PLAN - AREA D

Scale: As indicated
Job No.: 20202
Drawn By: DRA
Date: May 12TH, 2023
Volume 3 of 4

AF1-1-1D

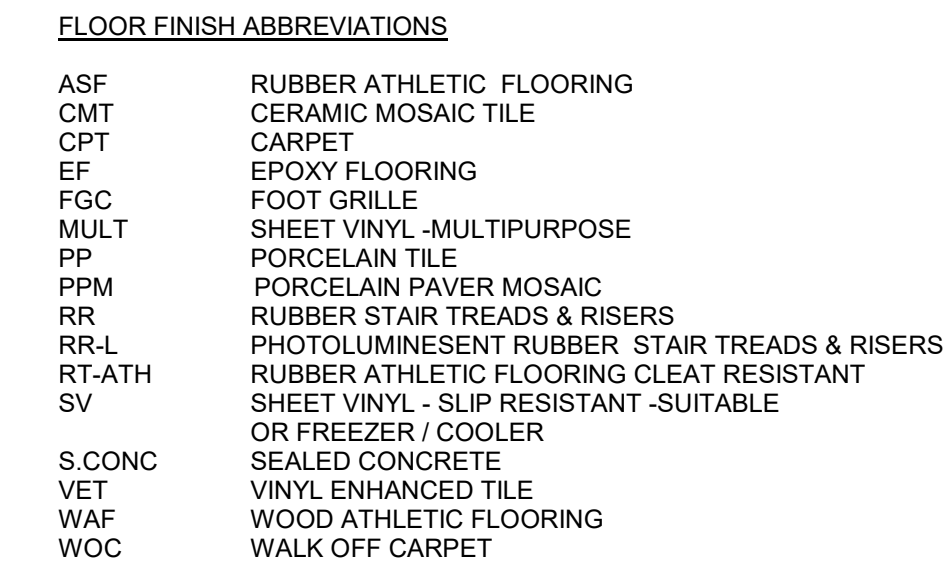

NOTE A
12" X 24" OF PP FLOOR PATTERN- 4 COLORS

SV-2 = BELUGA #3242886
SV-3 = SLATE #3242897
SV-4 = FRENCH PASTRY #3242248
SV-5 = PUTTING GREEN #3242252
SV-6 = MONARCH FLYING #3242258
SV-7 = YELLOW MUSTARD #3242824

LIN-1 = DONKEY ISLAND #3407
LIN-2 = GRANDA #3405

LN-3 = SUNNY DAY #3411
LN-4 = CARIBBEAN #3038
LN-5 = SERENE GREY#3146
LN-6 = GREEN MELODY #3413
LN-7 = GREEN #3247
LN-8 = OYSTER MOUNTAIN #3421
LN-9 = CHARTRUSE #3224
LN-10 = SPRING BUDS #3685
LN-11 = GOLDEN SAFFRON#3841
LN-12 = MAHARAJA #1774
LN-13 = RUST #2767
LN-14 = ASIAN TIGER#3403
LN-15 = WEATHERED SAND#5803
LN-16 = AGATE #3427
LN-17 = CORK TREE #3426
LN-18 = NATURAL CORN#3846
LN-19 = RIVER BANK#5801

FORBO FLOTEX METRO RESILIENT CARPET
RC-1=TBD
RC-2=TBD
RC-3=TBD
RC-4=TBD

CMT=CERAMIC MOSAIC TILE= DALTILE
CMT-1= DESERT GRAY SPECKLE D200
CMT-2= SUEDE GRAY SPECKLE D208
CMT-3= CASTLEROCK D618
CMT-4= BLACK D311
CMT-5=DESERT GRAY D014
CMT-6=CYPRESS D452
CMT-7=CLEMENTINE D622
CMT-8= LIME SHERBET D619

EF= EPOXY FLOOR
EC=TOP

SHEET VINYL - MULTIPURPOSE ALTRO RELIANCE 25
MULT-1 = TBD

24"x24" RUBBER ATHLETIC FLOORING- JOHNSONITE
INERTIA TILE-SLIDELCK

ALTRO STONGHOLD 30
SV-SR= TBD

CARPET LEGEND

MILLIKEN LAYLIN

CPT-1 =
STYLE:
COLOR:

MILLIKEN EDGE

CPT-2[®]
STYLE[®]

COLOR:

MILLIKEN EDGE LIT 9.85" X 39.4" CARPET TILE
CPT-6=
STYLE:TBD

COLOR:1

CPI-7=

STYLE:TBD
COLOR:TBD

12"X24" AND 6" X 24" PORCELAIN TILE-DALTEC
PP-1=DELEGATE-DARK GREY-DL27

PP-2#DELEGATE-LIGHT GREY-DL26

WALK OFF CARPET MATS INC TRILOGY TILE

INTERIOR ENTRANCE GRILLE MATS INC MGA

FGC-1=TBD

FGC-2=TBD


GENERAL NOTES

1. ACCORDANCE WITH MANUFACTURER'S INSTRUCTIONS AND RECOMMENDATIONS FOR THE SPECIFIC SUBSTRATE.
2. PRODUCTS INDICATED ARE BASIS OF DESIGN REFER TO SPECIFICATIONS FOR ACCEPTABLE COMPARABLE PRODUCTS AND/OR PERFORMANCE REQUIREMENTS.
3. ALL FLOOR FINISH CHANGES SHALL OCCUR UNDER CENTERLINE OF DOOR IN CLOSED POSITION OR AT THE CENTERLINE OF AN OPENING WHERE NO DOOR OCCURS, UNLESS OTHERWISE NOTED.
4. REFER TO BASE DETAILS AND TRANSITION DETAILS FOR ADDITIONAL INFORMATION.
5. ALL PRELIMINARY COLOR SELECTIONS UPON APPROVAL DURING CONSTRUCTION.


© COPYRIGHT 2023 DRUMMEY ROSANE ANDERSON, INC.

MSBA 90% CD
SUBMISSION

May 12TH, 2023

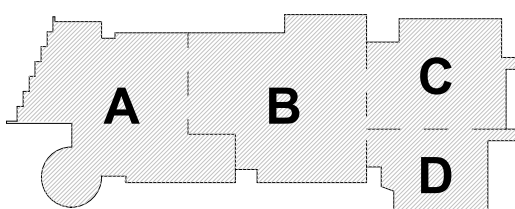

KEY PLAN

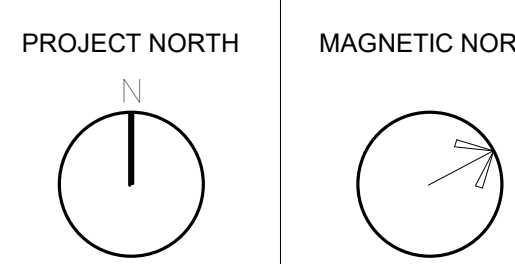

SECOND LEVEL FLOOR FINISHES PLAN - AREA A

Scale: As indicated

Job No.: 20202

Drawn By: DRA

Date: May 12TH, 2023

AF1-1-2A

Volume 3 of 4

Drummeys Rosane Anderson, Inc.	
225 Oakland Road Studio 205 South Windsor, CT 06074	260 Charles Street Studio 300 Waltham, MA 02453


100 Hemlock Road,
Wakefield, MA 01880

© COPYRIGHT 2023 DRUMMEY ROSANE ANDERSON, INC.

May 12TH, 2023



MAGNETIC NORTH

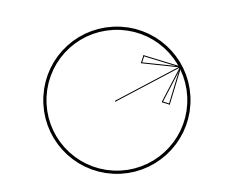

Scale: As indicated

Job No.: 20202

Drawn By: DBA


Date: May 12TH 2023

AF1-1-2B

Volume 3 of 4

1 SECOND FLOOR PLAN
1/8" = 1'-0"



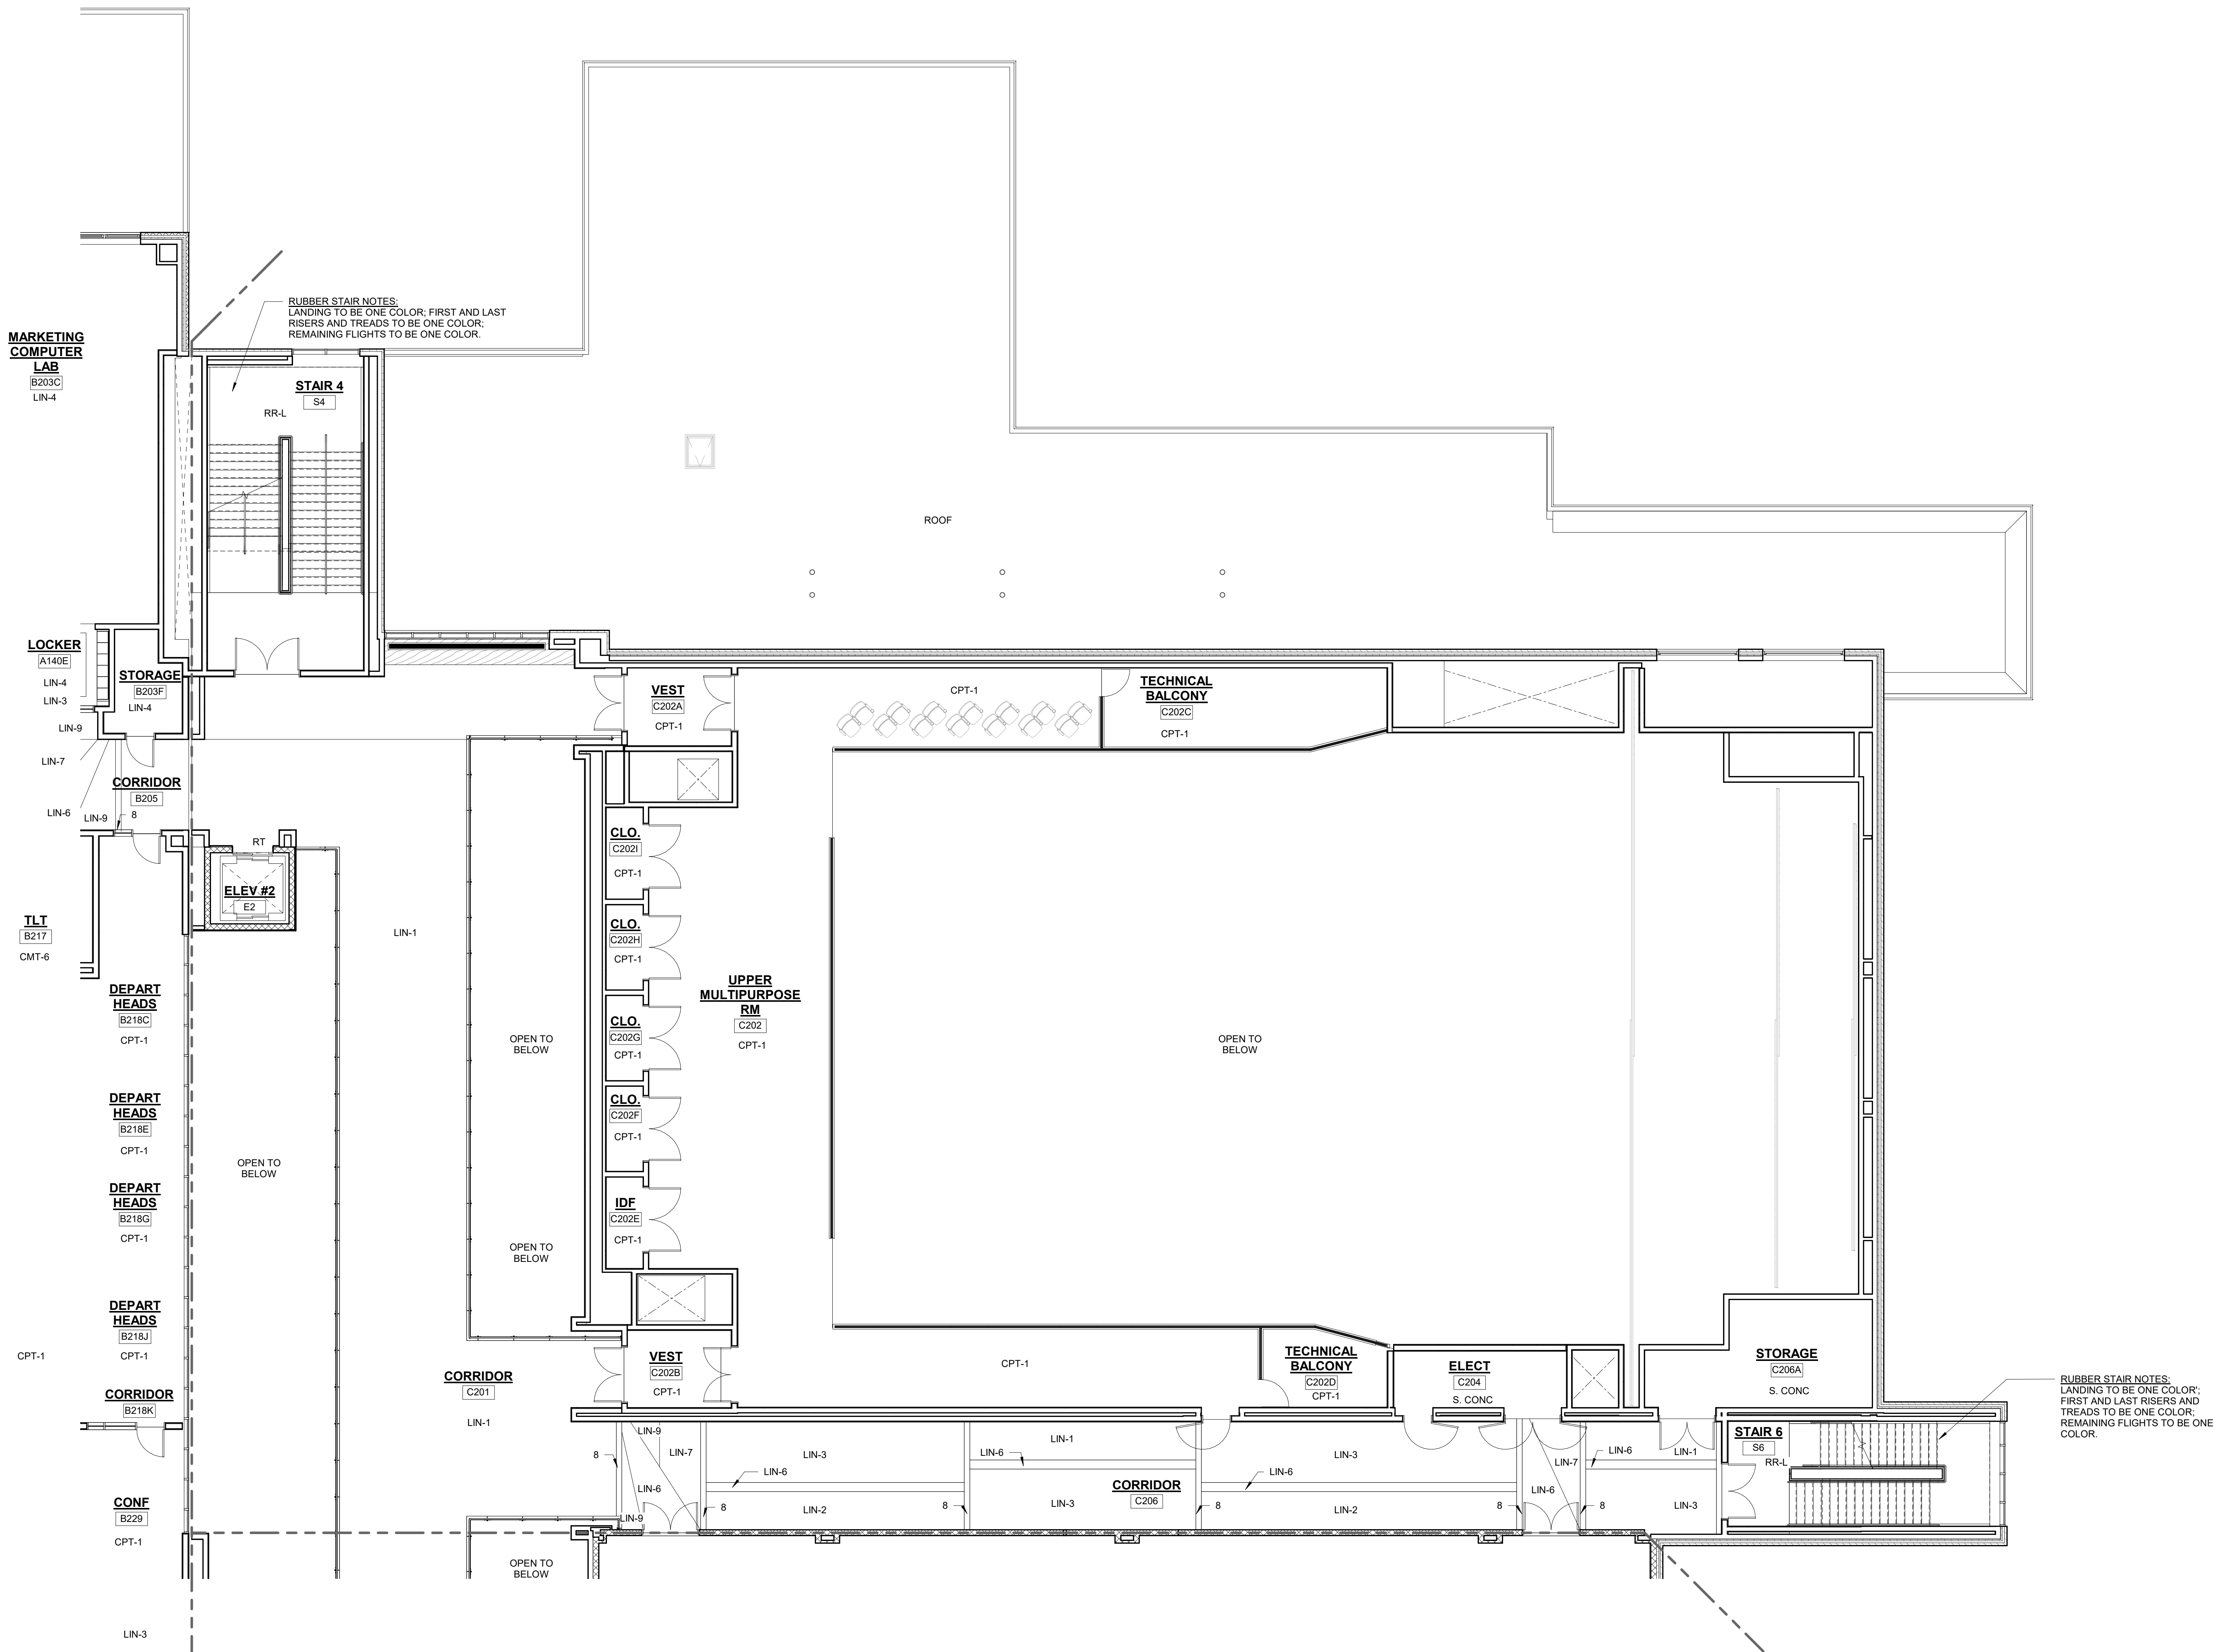

1 SECOND FLOOR PLAN
1/8" = 1'-0"

FLOOR FINISH ABBREVIATIONS	
ASF	RUBBER ATHLETIC FLOORING
CMT	CERAMIC MOSAIC TILE
CPT	CARPET
EF	EPOXY FLOORING
FGC	FOOT ORLLE
MULT	SHEET VINYL - MULTIPURPOSE
PP	PORCELAIN PAYER MOSAIC
PPM	PORCELAIN PAYER MOSAIC
RR	RUBBER STAIR TREADS & RISERS
RR-L	PHOTOLUMINESCENT RUBBER STAIR TREADS & RISERS
RT-ATH	RUBBER ATHLETIC FLOORING CLEAT RESISTANT
SV	SHEET VINYL - SLIP RESISTANT - SUITABLE OR FREEZER / COOLER
S.CONC	SEALED CONCRETE
VET	VINYL ENHANCED TILE
WAF	WOOD ATHLETIC FLOORING
WOC	WALK OFF CARPET

FLOOR FINISHES:

NOTE A
12" X 24" OF PP FLOOR PATTERN- 4 COLORS

SHEET VINYL LEGEND = TARKETT - IQ OPTIMA

SV-1 = SILVER BELL #3242872
SV-2 = BELUGA #3242886
SV-3 = SLATE #3242897
SV-4 = FRENCH PASTRY #3242248
SV-5 = PUTTING GREEN #3242252
SV-6 = MONARCH FLYING #3242256
SV-7 = YELLOW MUSTARD #3242824

LINOLEUM = FORBO MARMOLEUM_REAL

LIN-1 = DONKEY ISLAND #3407
LIN-2 = GRANDA #3405
LIN-3 = SUNNY DAY #3411
LIN-4 = CARIBBEAN #3038
LIN-5 = SERENE GREY#3146
LIN-6 = GREEN MELODY #3413
LIN-7 = GREEN #3247
LIN-8 = OYSTER MOUNTAIN #3421
LIN-9 = CHARTREUSE #3224
LIN-10 = SPRING BUDS #3385
LIN-11 = GOLDEN SAFFRON#3847
LIN-12=SAHARA#3174
LIN-13=RUST#2767
LIN-14=ASIAN TIGER#3403
LIN-15=WEATHERED SAND#5803
LIN-16=ACACIA#3427
LIN-17=CORK TREE#3426
LIN-18=NATURAL CORN#3846
LIN-19=RIVER SAND#5801

FORBO FLOTEX METRO RESILIENT CARPET
RC-1=TBD
RC-2=TBD
RC-3=TBD
RC-4=TBD

CMT=CERAMIC MOSAIC TILE= DALTILE
CMT-1= DESERT GRAY SPECKLE D200
CMT-2= SUEDE GRAY SPECKLE D208
CMT-3= CASTLEBROOK D618
CMT-4= BLACK D311
CMT-5=DESERT GRAY D014
CMT-6=CYPRESS D452
CMT-7=CLEMENTINE D622
CMT-8= LIME SHERBET D319

EF= EPOXY FLOOR
EF=TBD

SHEET VINYL - MULTIPURPOSE ALTRO RELIANCE 25

MULT-1 = TBD

24"X24" RUBBER ATHLETIC FLOORING- JOHNSONITE
INERTIA TILE-SLIDECOR

ASF-1=TBD
ASF-2=TBD

ALTRO STONGHOLD 30
SV-SR= TBD

CARPET LEGEND

MILLIKEN LAY LINES 9.85" X 39.4" CARPET TILE

CPT-1 =
STYLE:
COLOR:

MILLIKEN EDGE LIT 9.85" X 39.4" CARPET TILE

CPT-2=

STYLE:
COLOR:

MILLIKEN EDGE LIT 9.85" X 39.4" CARPET TILE

CPT-6=

STYLE: TBD
COLOR: TBD

CPT-7=

STYLE: TBD
COLOR: TBD

12"X24" AND 6" X 24" PORCELAIN TILE-DALTILE
PP-1=DELEGATE-DARK GREY-DL27

PP-2=DELEGATE-LIGHT GREY-DL28

RUBBER STAIR TREADS AND RISERS-NORA
RR-L=TBD

WALK-OFF CARPET MATS INC-TRILOGY TILE
WOC-1= TBD

INTERIOR ENTRANCE GRILLE MATS INC MIGHTY ENTRY
FGC-1=TBD

INTERIOR ENTRANCE GRILLE MATS INC MIGHTY TRACK
FGC-2=TBD

GENERAL NOTES:

- ALL FINISHES SHALL BE INSTALLED IN ACCORDANCE WITH MANUFACTURER'S INSTRUCTIONS AND RECOMMENDATIONS FOR THE SPECIFIC SUBSTRATE.
- PRODUCTS INDICATED ARE BASIS OF DESIGN. REFER TO SPECIFICATIONS FOR ACCEPTABLE COMPARABLE PRODUCTS AND/OR PERFORMANCE REQUIREMENTS.
- ALL FLOOR FINISH CHANGES SHALL OCCUR UNDER CENTERLINE OF DOOR IN CLOSED POSITION OR AT THE CENTERLINE OF AN OPENING WHERE NO DOOR OCCURS. UNLESS OTHERWISE NOTED. REFER TO BASE DETAILS AND TRANSITION DETAILS FOR ADDITIONAL INFORMATION.
- ALL PRELIMINARY COLOR SELECTIONS UPON APPROVAL DURING CONSTRUCTION.

RUBBER STAIR NOTES:
LANDING TO BE ONE COLOR;
FIRST AND LAST RISERS AND
TREADS TO BE ONE COLOR;
REMAINING FLIGHTS TO BE ONE
COLOR.




Drumme Rosane Anderson, Inc.
225 Oakland Road
Studio 205
South Windsor, CT
06074
260 Charles Street
Studio 300
Waltham, MA
02453
Planning | Architecture | Interior Design
Tel: 617.854.1700
www.dra.com

Northeast
Metropolitan
Regional
Vocational High
School
100 Hemlock Road,
Wakefield, MA 01880


© COPYRIGHT 2023 DRUMMEY ROSANE ANDERSON, INC.

MSBA 90% CD
SUBMISSION
May 12TH, 2023

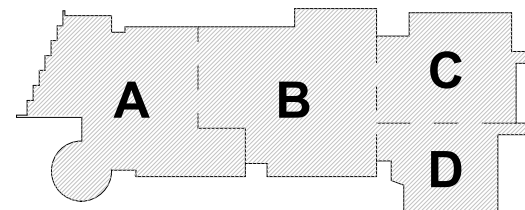

KEY PLAN

PROJECT NORTH
MAGNETIC NORTH

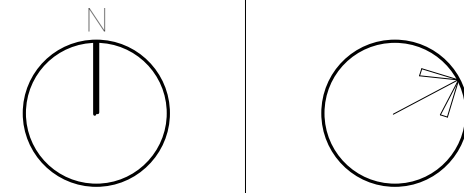

SECOND LEVEL
FLOOR FINISHES
PLAN - AREA C

Scale: As indicated


Job No.: 20202

Drawn By: DRA

Date: May 12TH, 2023

Volume 3 of 4

AF1-1-2C

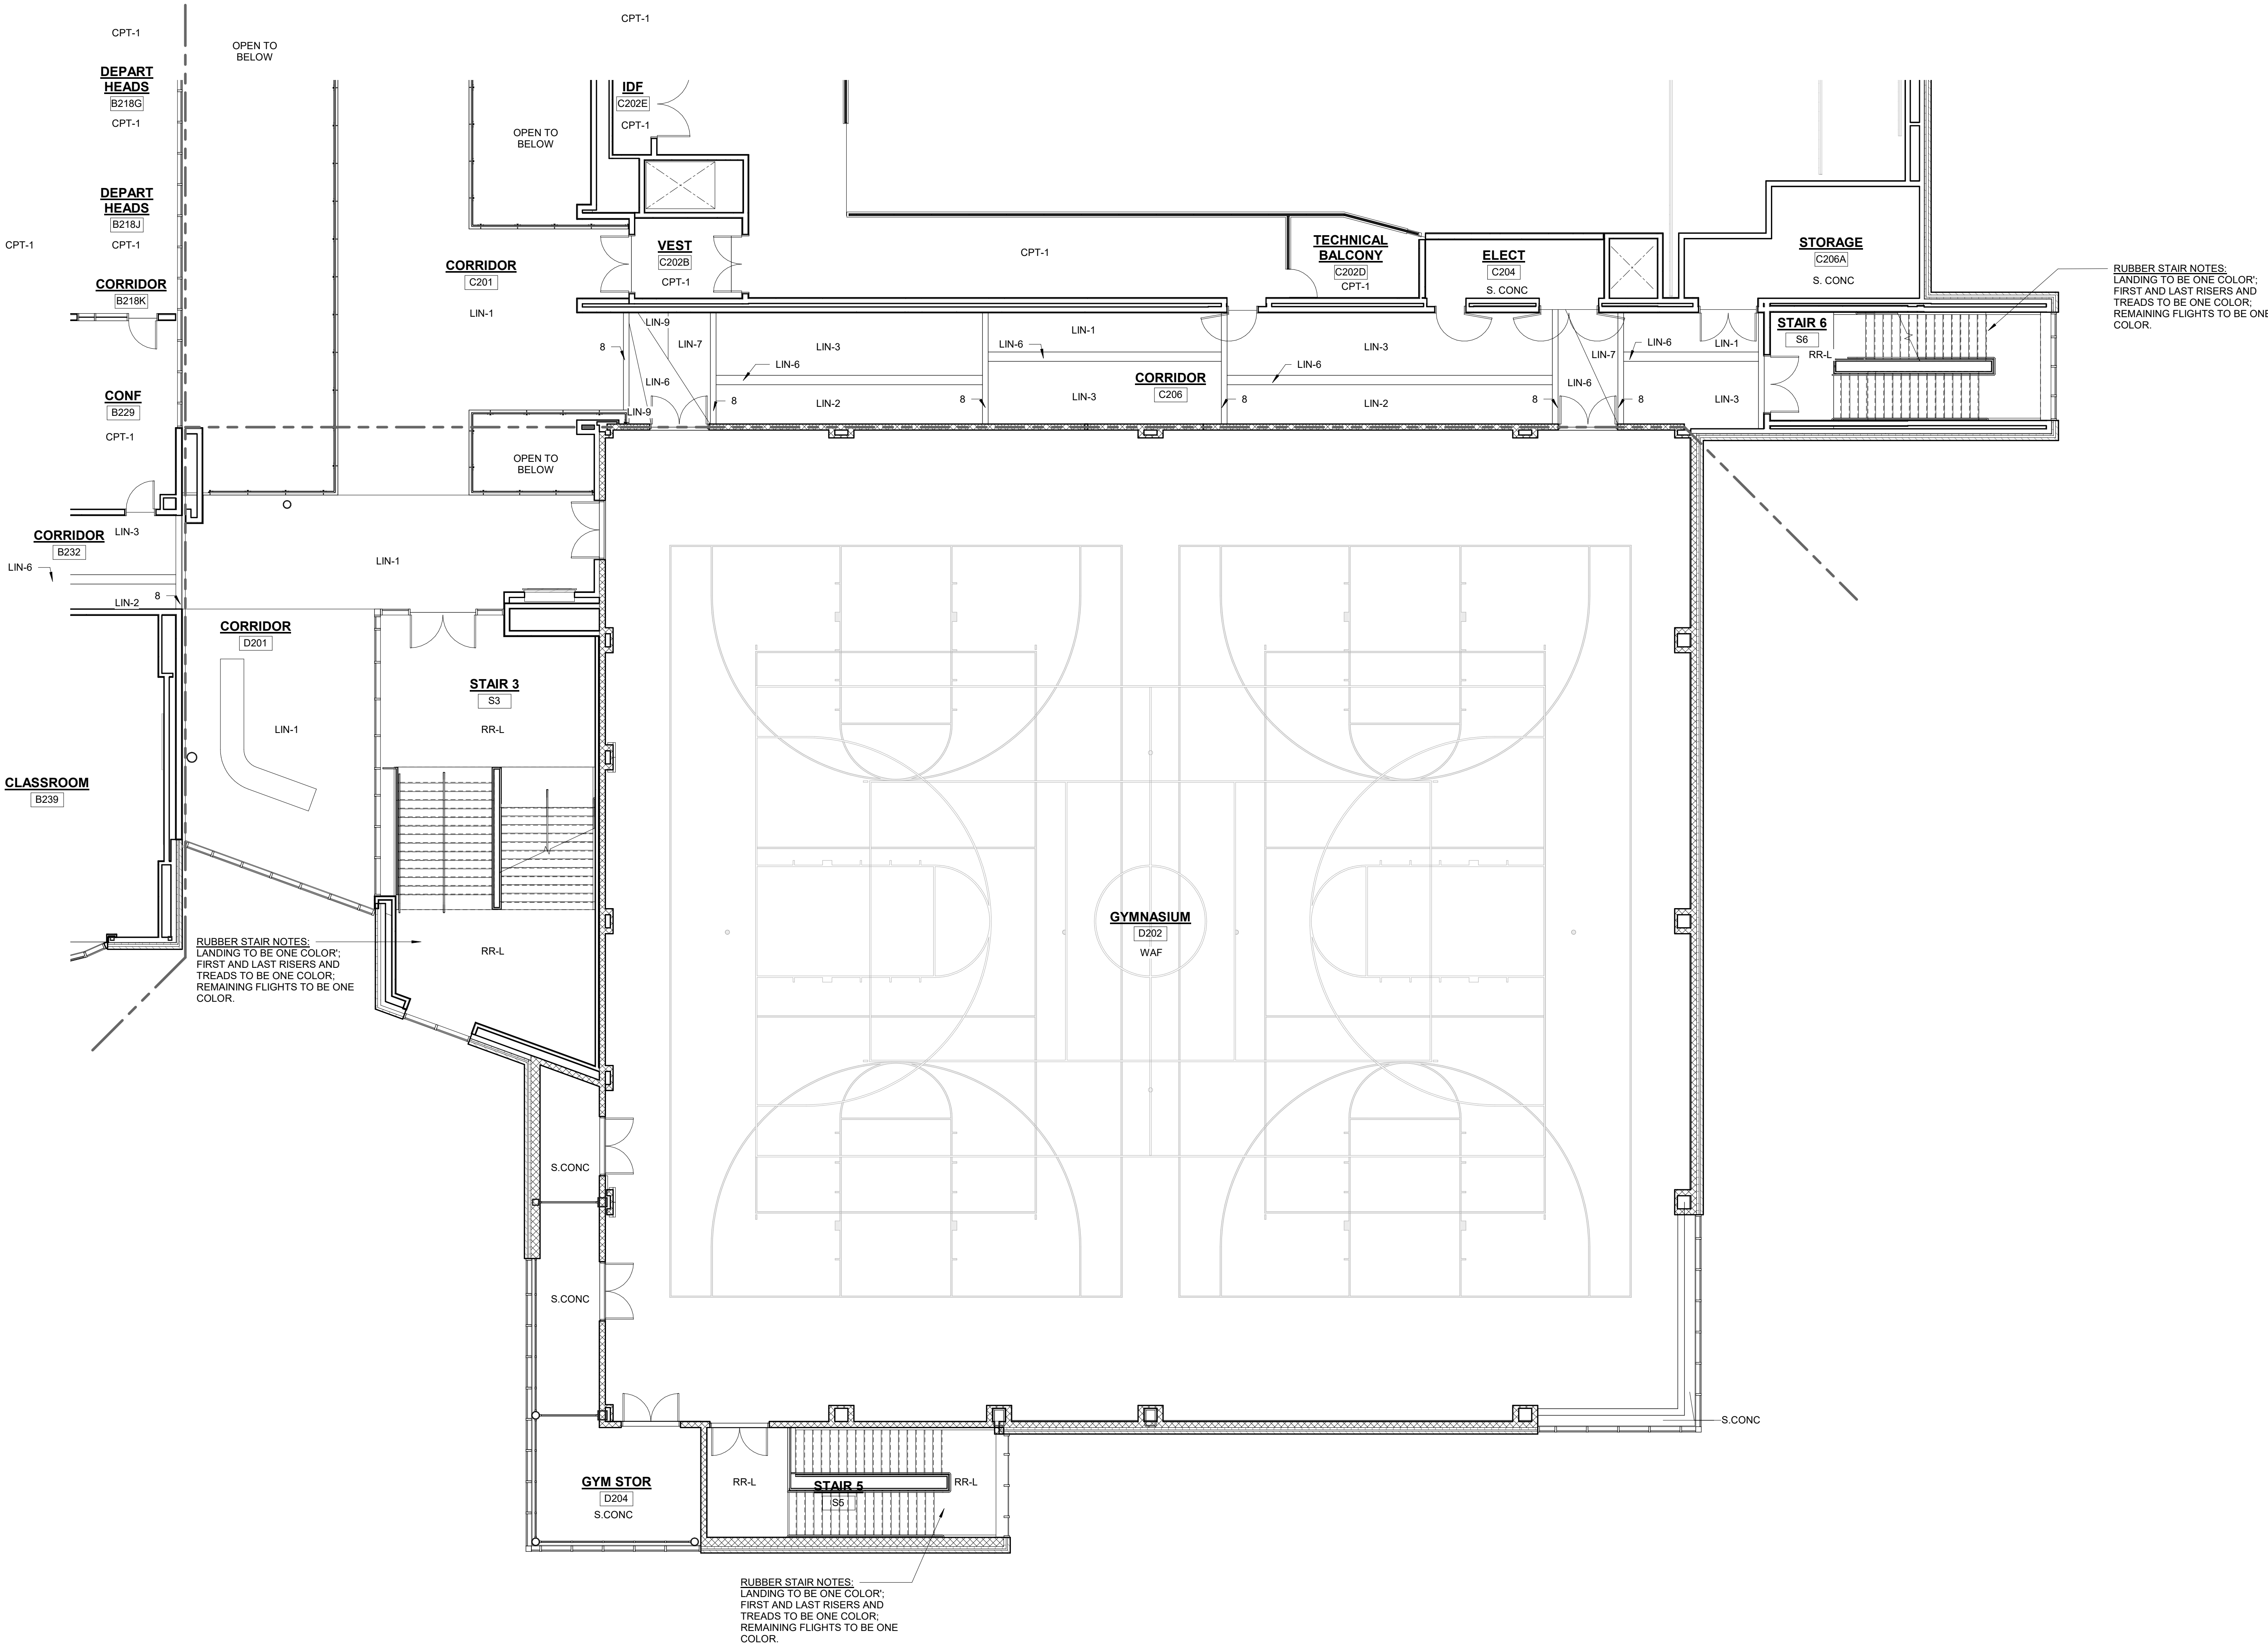

FLOOR FINISH ABBREVIATIONS	
ASF	RUBBER ATHLETIC FLOORING
CMT	CERAMIC MOSAIC TILE
EF	EPOXY FLOORING
FGC	FOOT GRILLE
MULT	SHEET VINYL - MULTIPURPOSE
PP	PORCELAIN TILE
PPM	PORCELAIN PAVER MOSAIC
RR	RUBBER STAIR TREADS & RISERS
RR-L	PHOTOLUMINESCENT RUBBER STAIR TREADS & RISERS
RTATH	RUBBER ATHLETIC FLOORING CHEAT RESISTANT
SV	SHEET VINYL - SLIP RESISTANT - SUITABLE OR FREEZER / COOLER
S.CONC	SEALED CONCRETE
VET	VINYL ENHANCED TILE
WAF	WOOD ATHLETIC FLOORING
WOC	WALK OFF CARPET

NOTE A
12" X 24" OF PP FLOOR PATTERN- 4 COLORS

SHEET VINYL LEGEND = TARKETT - IQ OPTIMA

SV-1 = SILVER BELL #3242872
SV-2 = BELUGA #3252886
SV-3 = SLATE #3242897
SV-4 = FRENCH PASTRY #3242248
SV-5 = PUTTING GREEN #3242252
SV-6 = MONARCH FLYING #3242258
SV-7 = YELLOW MUSTARD #3242824

LINOLEUM = FORBEO MARMOLEUM REAL

LIN-1 = DOWKEY ISLAND #3407
LIN-2 = GRANDA #3405
LIN-3 = SUNNY DAY #3411
LIN-4 = CARIBBEAN #3038
LIN-5 = SERENE GREY#3146
LIN-6 = GREEN MELODY #3413
LIN-7 = GREEN #3247
LIN-8 = OYSTER MOUNTAIN #3421
LIN-9 = CHARTREUSE #324
LIN-10 = SPRING BUDS #3385
LIN-11 = GOLDEN SAFFRON#3847
LIN-12 = SAHARA#3174
LIN-13 = RUSTIC#2797
LIN-14 = ASIAN TIGER#3403
LIN-15 = WEATHERED SAND#5803
LIN-16 = AGATE#3427
LIN-17 = CORK TREES#2428
LIN-18 = NATURAL CORN#3846
LIN-19 = RIVER BANK#5801

FORBEO FLOTEX METRO RESILIENT CARPET
RC-1-TBD
RC-2-TBD
RC-3-TBD
RC-4-TBD

CMT=CERAMIC MOSAIC TILE+ DAL TILE
CMT-1= DESERT GRAY SPECKLE D200
CMT-2= SUEDE GRAY SPECKLE D209
CMT-3= CASTLEROCK D618
CMT-4= BLACK D311
CMT-5=DESERT GRAY D014
CMT-6=CYPRESS D452
CMT-7=CLEMENTINE D622
CMT-8= LIME SHERBET D619

EF= EPOXY FLOOR
EF-TBD

SHEET VINYL - MULTIPURPOSE ALTRO RELIANCE 25
MULT-1 = TBD

24"X24" RUBBER ATHLETIC FLOORING- JOHNSONITE
INERTIA TILE-SLIDELOCK

ASF-1-TBD
ASF-2-TBD
ALTRO STONESHIELD 30
SV-SR- TBD

CARPET LEGEND

MILLIKEN LAYLINES 9.85" X 39.4" CARPET TILE

CPT-1 =
STYLE:
COLOR:

MILLIKEN EDGE LIT 9.85" X 39.4" CARPET TILE

CPT-2=

STYLE:
COLOR:

MILLIKEN EDGE LIT 9.85" X 39.4" CARPET TILE

CPT-6=

12"X24" AND 6" X 24" PORCELAIN TILE-DAL TILE

PR-1=DELEGATE-DARK GREY-DL28

PR-2=DELEGATE-LIGHT GREY-DL26

RUBBER STAIR TREADS AND RISERS-NORA

RR-L-TBD

WALK-OFF CARPET MATS INC TRILOGY TILE

WOC-1= TBD

INTERIOR ENTRANCE GRILLE MATS INC MIGHTY ENTRY

FGC-1-TBD

INTERIOR ENTRANCE GRILLE MATS INC MIGHTY TRACK

FGC-2-TBD

GENERAL NOTES:

- ALL FINISHES SHALL BE INSTALLED IN ACCORDANCE WITH MANUFACTURER'S INSTRUCTIONS AND RECOMMENDATIONS FOR THE SPECIFIC SUBSTRATE.
- PRODUCTS INDICATED ARE BASIS OF DESIGN. REFER TO SPECIFICATIONS FOR ACCEPTABLE COMPARABLE PRODUCTS AND/OR PERFORMANCE REQUIREMENTS.
- ALL FLOOR FINISH CHANGES SHALL OCCUR UNDER CENTERLINE OF DOOR IN CLOSED POSITION OR AT THE CENTERLINE OF AN OPENING WHERE NO DOOR OCCURS, UNLESS OTHERWISE NOTED.
- REFER TO BASE DETAILS AND TRANSITION DETAILS FOR ADDITIONAL INFORMATION.
- ALL PRELIMINARY COLOR SELECTIONS UPON APPROVAL DURING CONSTRUCTION.

DRA

Drumme Rosane Anderson, Inc.
225 Oakland Road
Studio 205
South Windsor, CT
06074

260 Charles Street
Studio 300
Waltham, MA
02453

Planning | Architecture | Interior Design
Tel: 617.854.1700
www.dra-inc.com


Northeast
Metropolitan
Regional
Vocational High
School

100 Hemlock Road,
Wakefield, MA 01880

© COPYRIGHT 2023 DRUMMEY ROSANE ANDERSON, INC.


MSBA 90% CD
SUBMISSION

May 12TH, 2023

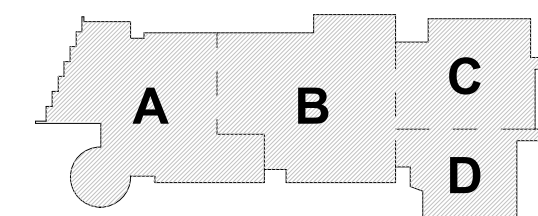


KEY PLAN

PROJECT NORTH

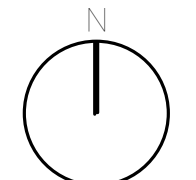

MAGNETIC NORTH

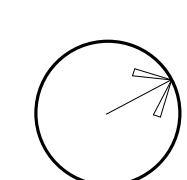

SECOND LEVEL
FLOOR FINISHES
PLAN - AREA D

Scale: As indicated

Job No.: 20202

Drawn By: DRA


Date: May 12TH, 2023

Volume 3 of 4

AF1-1-2D

1 SECOND FLOOR PLAN

1/8" = 1'-0"

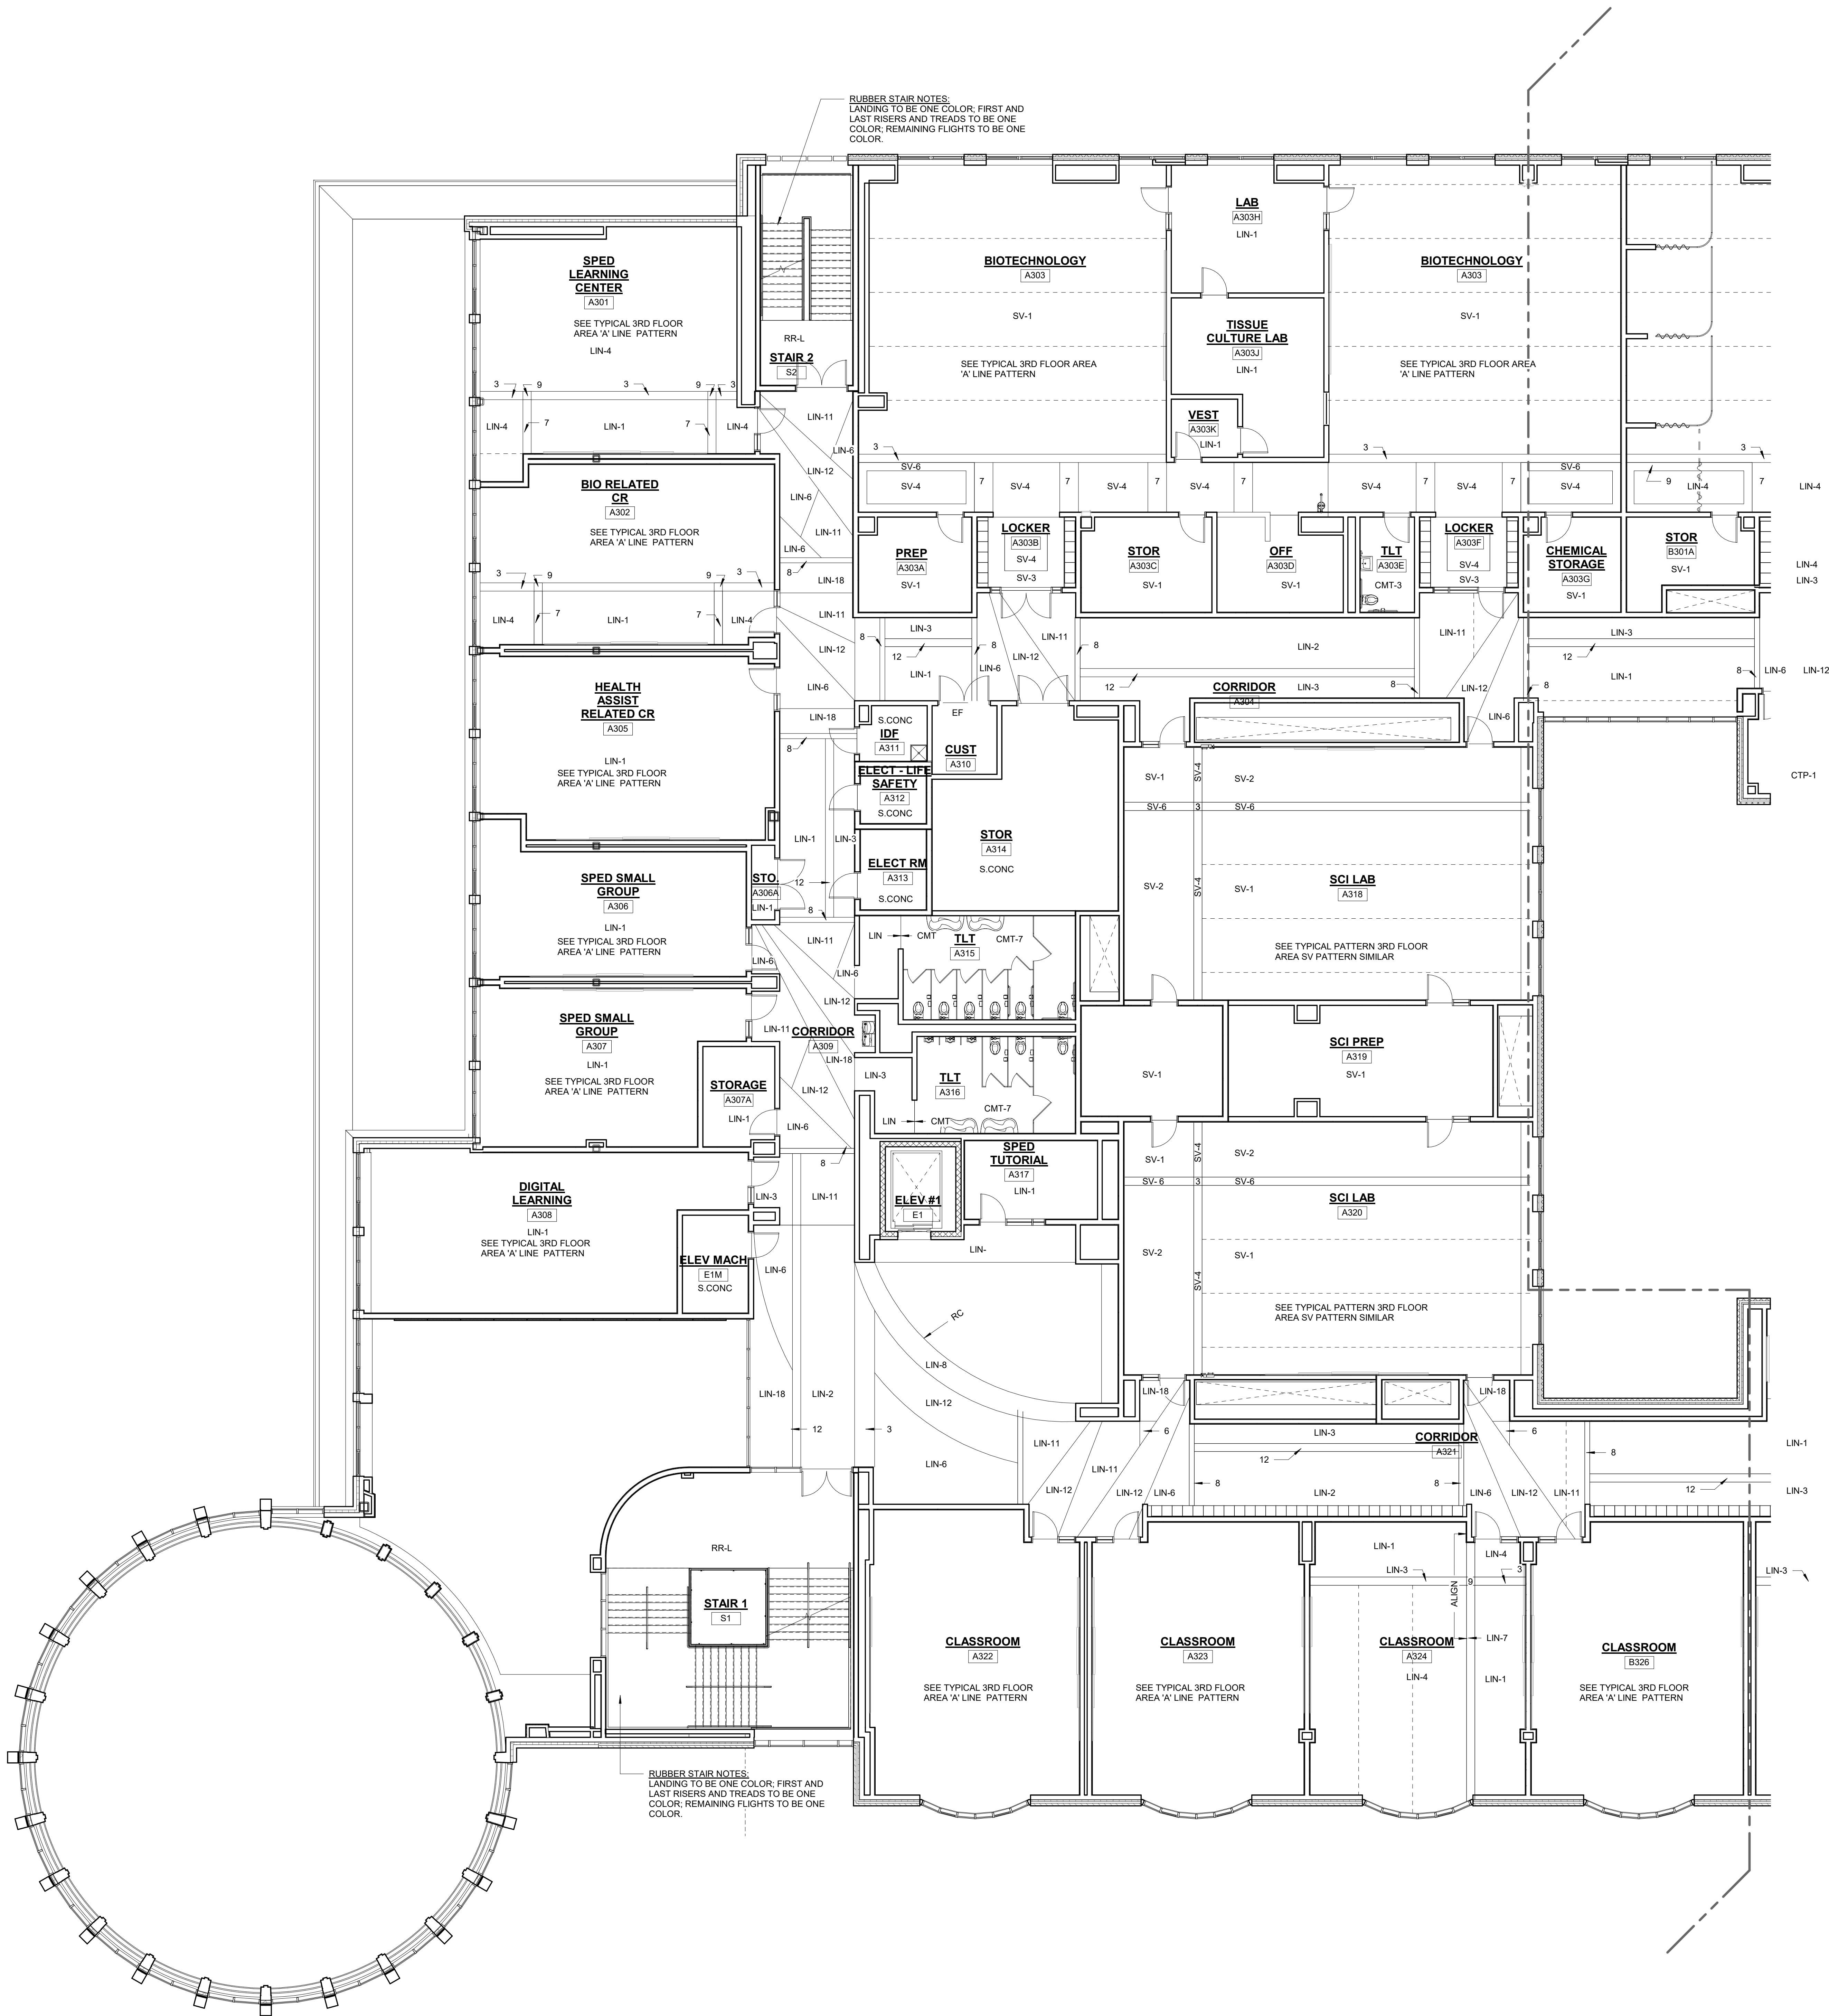

FLOOR FINISH ABBREVIATIONS	
ASF	RUBBER ATHLETIC FLOORING
CMT	CERAMIC MOSAIC TILE
CPT	CARPET
EF	EPOXY FLOORING
FGC	FOOT GRILLE
MULT	SHEET VINYL MULTIPURPOSE
PP	PORCELAIN TILE
PRM	PORCELAIN PAVER MOSAIC
RR-L	RUBBER STAIR TREADS & RISERS
RT-ATH	PHOTOLUMINESCENT RUBBER STAIR TREADS & RISERS
SV	RUBBER ATHLETIC FLOORING CLEAT RESISTANT
	SHEET VINYL - SLIP RESISTANT - SUITABLE
	OR FREEZER / COOLER
S CONC	SEALED CONCRETE
VET	VINYL ENHANCED TILE
WAF	WOOD ATHLETIC FLOORING
WOC	WALK OFF CARPET

FLOOR FINISHES:
NOTE A
12" X 24" OF PP FLOOR PATTERN- 4 COLORS

SHEET VINYL LEGEND = TARKETT - IQ OPTIMA

SV-1 = SILVER BELL #3242872
SV-2 = BELUGA #3242886
SV-3 = SLATE #3242897
SV-4 = FRENCH PASTRY #3242248
SV-5 = PUTTING GREEN #3242252
SV-6 = MONARCH FLYING #3242258
SV-7 = YELLOW MUSTARD #3242264

LINOLEUM = FORBID MARMOLEUM REAL

LN-1 = DONKEY ISLAND #3407
LN-2 = GRANADA #3405
LN-3 = SUNNY DAY #3411
LN-4 = CARIBBEAN #3338
LN-5 = SERENE GREY #3416
LN-6 = GREEN MELODY #3413
LN-7 = GREEN #3367
LN-8 = OYSTER MOUNTAIN #3421
LN-9 = CHARTREUSE #3226
LN-10 = SPRING BUDS #3385
LN-11 = GOLDEN SAFFRON #3847
LN-12 = SAVANNAH #3174
LN-13 = RUST #2767
LN-14 = BASIN TIGER #3403
LN-15 = WEATHERED SAND #5803
LN-16 = AGATE #427
LN-17 = CORK TREE #3426
LN-18 = NATURAL CORN #346
LN-19 = RIVER BANG #501

FORBID FLOTEK METRO RESILIENT CARPET
RC-1 = TBD
RC-2 = TBD
RC-3 = TBD
RC-4 = TBD

CMT = CERAMIC MOSAIC TILE-DALTE
CMT-1 = DESERT GRAY SPECKLE D200
CMT-2 = SUDE GRAY SPECKLE D208
CMT-3 = CASTLE ROCK D818
CMT-4 = BLACK D311
CMT-5 = DESERT GRAY D014
CMT-6 = CYPRESS D452
CMT-7 = ACLENTINE D022
CMT-8 = LIME SHERBERT D619

EF = EPOXY FLOOR
EF-TBD

SHEET VINYL - MULTIPURPOSE ALTRO RELIANCE 25
MULT-1 = TBD

24"X24" RUBBER ATHLETIC FLOORING- JOHNSONITE
INERTIA TILE-SLIDELOCK

ASF-1 = TBD
ASF-2 = TBD

ALTRO STONGHOLD 30
SV-SR = TBD

CARPET LEGEND

MILLIKEN LAYLINES 9.85" X 39.4" CARPET TILE

CPT-1 =
STYLE:
COLOR:

MILLIKEN EDGE LIT 9.85" X 39.4" CARPET TILE

CPT-2 =
STYLE:
COLOR:

MILLIKEN EDGE LIT 9.85" X 39.4" CARPET TILE

CPT-6 =
STYLE: TBD
COLOR: TBD

CPT-7 =
STYLE: TBD
COLOR: TBD

12"X24" AND 6" X 24" PORCELAIN TILE-DALTE

PP-1 = DELEGATE-DARK GREY-DL27
PP-2 = DELEGATE-LIGHT GREY-DL26

RUBBER STAIR TREADS AND RISERS-NORA
RR-L = TBD

WALK-OFF CARPET MATS INC TRILOGY TILE
WOC-1 = TBD

INTERIOR ENTRANCE GRILLE MATS INC MIGHTY ENTRY
FGC-1 = TBD

INTERIOR ENTRANCE GRILLE MATS INC MIGHTY TRACK
FGC-2 = TBD

GENERAL NOTES:

- ALL FINISHES SHALL BE INSTALLED IN ACCORDANCE WITH MANUFACTURER'S INSTRUCTIONS AND RECOMMENDATIONS FOR THE SPECIFIC SUBSTRATE.
- PRODUCTS INDICATED ARE BASIS OF DESIGN REFER TO SPECIFICATIONS FOR ACCEPTABLE COMPARABLE PRODUCTS AND/OR PERFORMANCE REQUIREMENTS
- ALL FLOOR FINISH CHANGES SHALL OCCUR UNDER CENTERLINE OF DOOR IN CLOSED POSITION OR AT THE CENTERLINE OF AN OPENING WHERE NO DOOR OCCURS UNLESS OTHERWISE NOTED. REFER TO BASE DETAILS AND TRANSITION DETAILS FOR ADDITIONAL INFORMATION.
- ALL PRELIMINARY COLOR SELECTIONS UPON APPROVAL DURING CONSTRUCTION.

DRA

Drumme Rosane Anderson, Inc.
225 Oakland Road
Studio 205
South Windsor, CT
06074

260 Charles Street
Studio 300
Waltham, MA
02453

Planning | Architecture | Interior Design
Tel: 617.854.1700
www.dra.com


Northeast
Metropolitan
Regional
Vocational High
School

100 Hemlock Road,
Wakefield, MA 01880

© COPYRIGHT 2023 DRUMME ROSANE ANDERSON, INC.


MSBA 90% CD
SUBMISSION

May 12TH, 2023

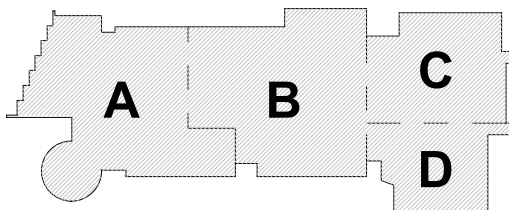

KEY PLAN

PROJECT NORTH
MAGNETIC NORTH

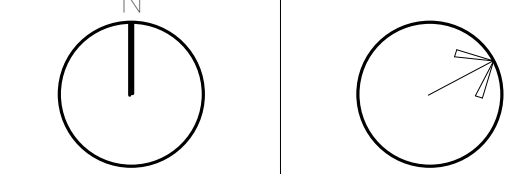

THIRD LEVEL
FLOOR FINISHES
PLAN - AREA A

Scale: As indicated

Job No.: 20202


Drawn By: DRA

Date: May 12TH, 2023

Volume 3 of 4

AF1-1-3A

1 THIRD FLOOR PLAN
1/8" = 1'-0"

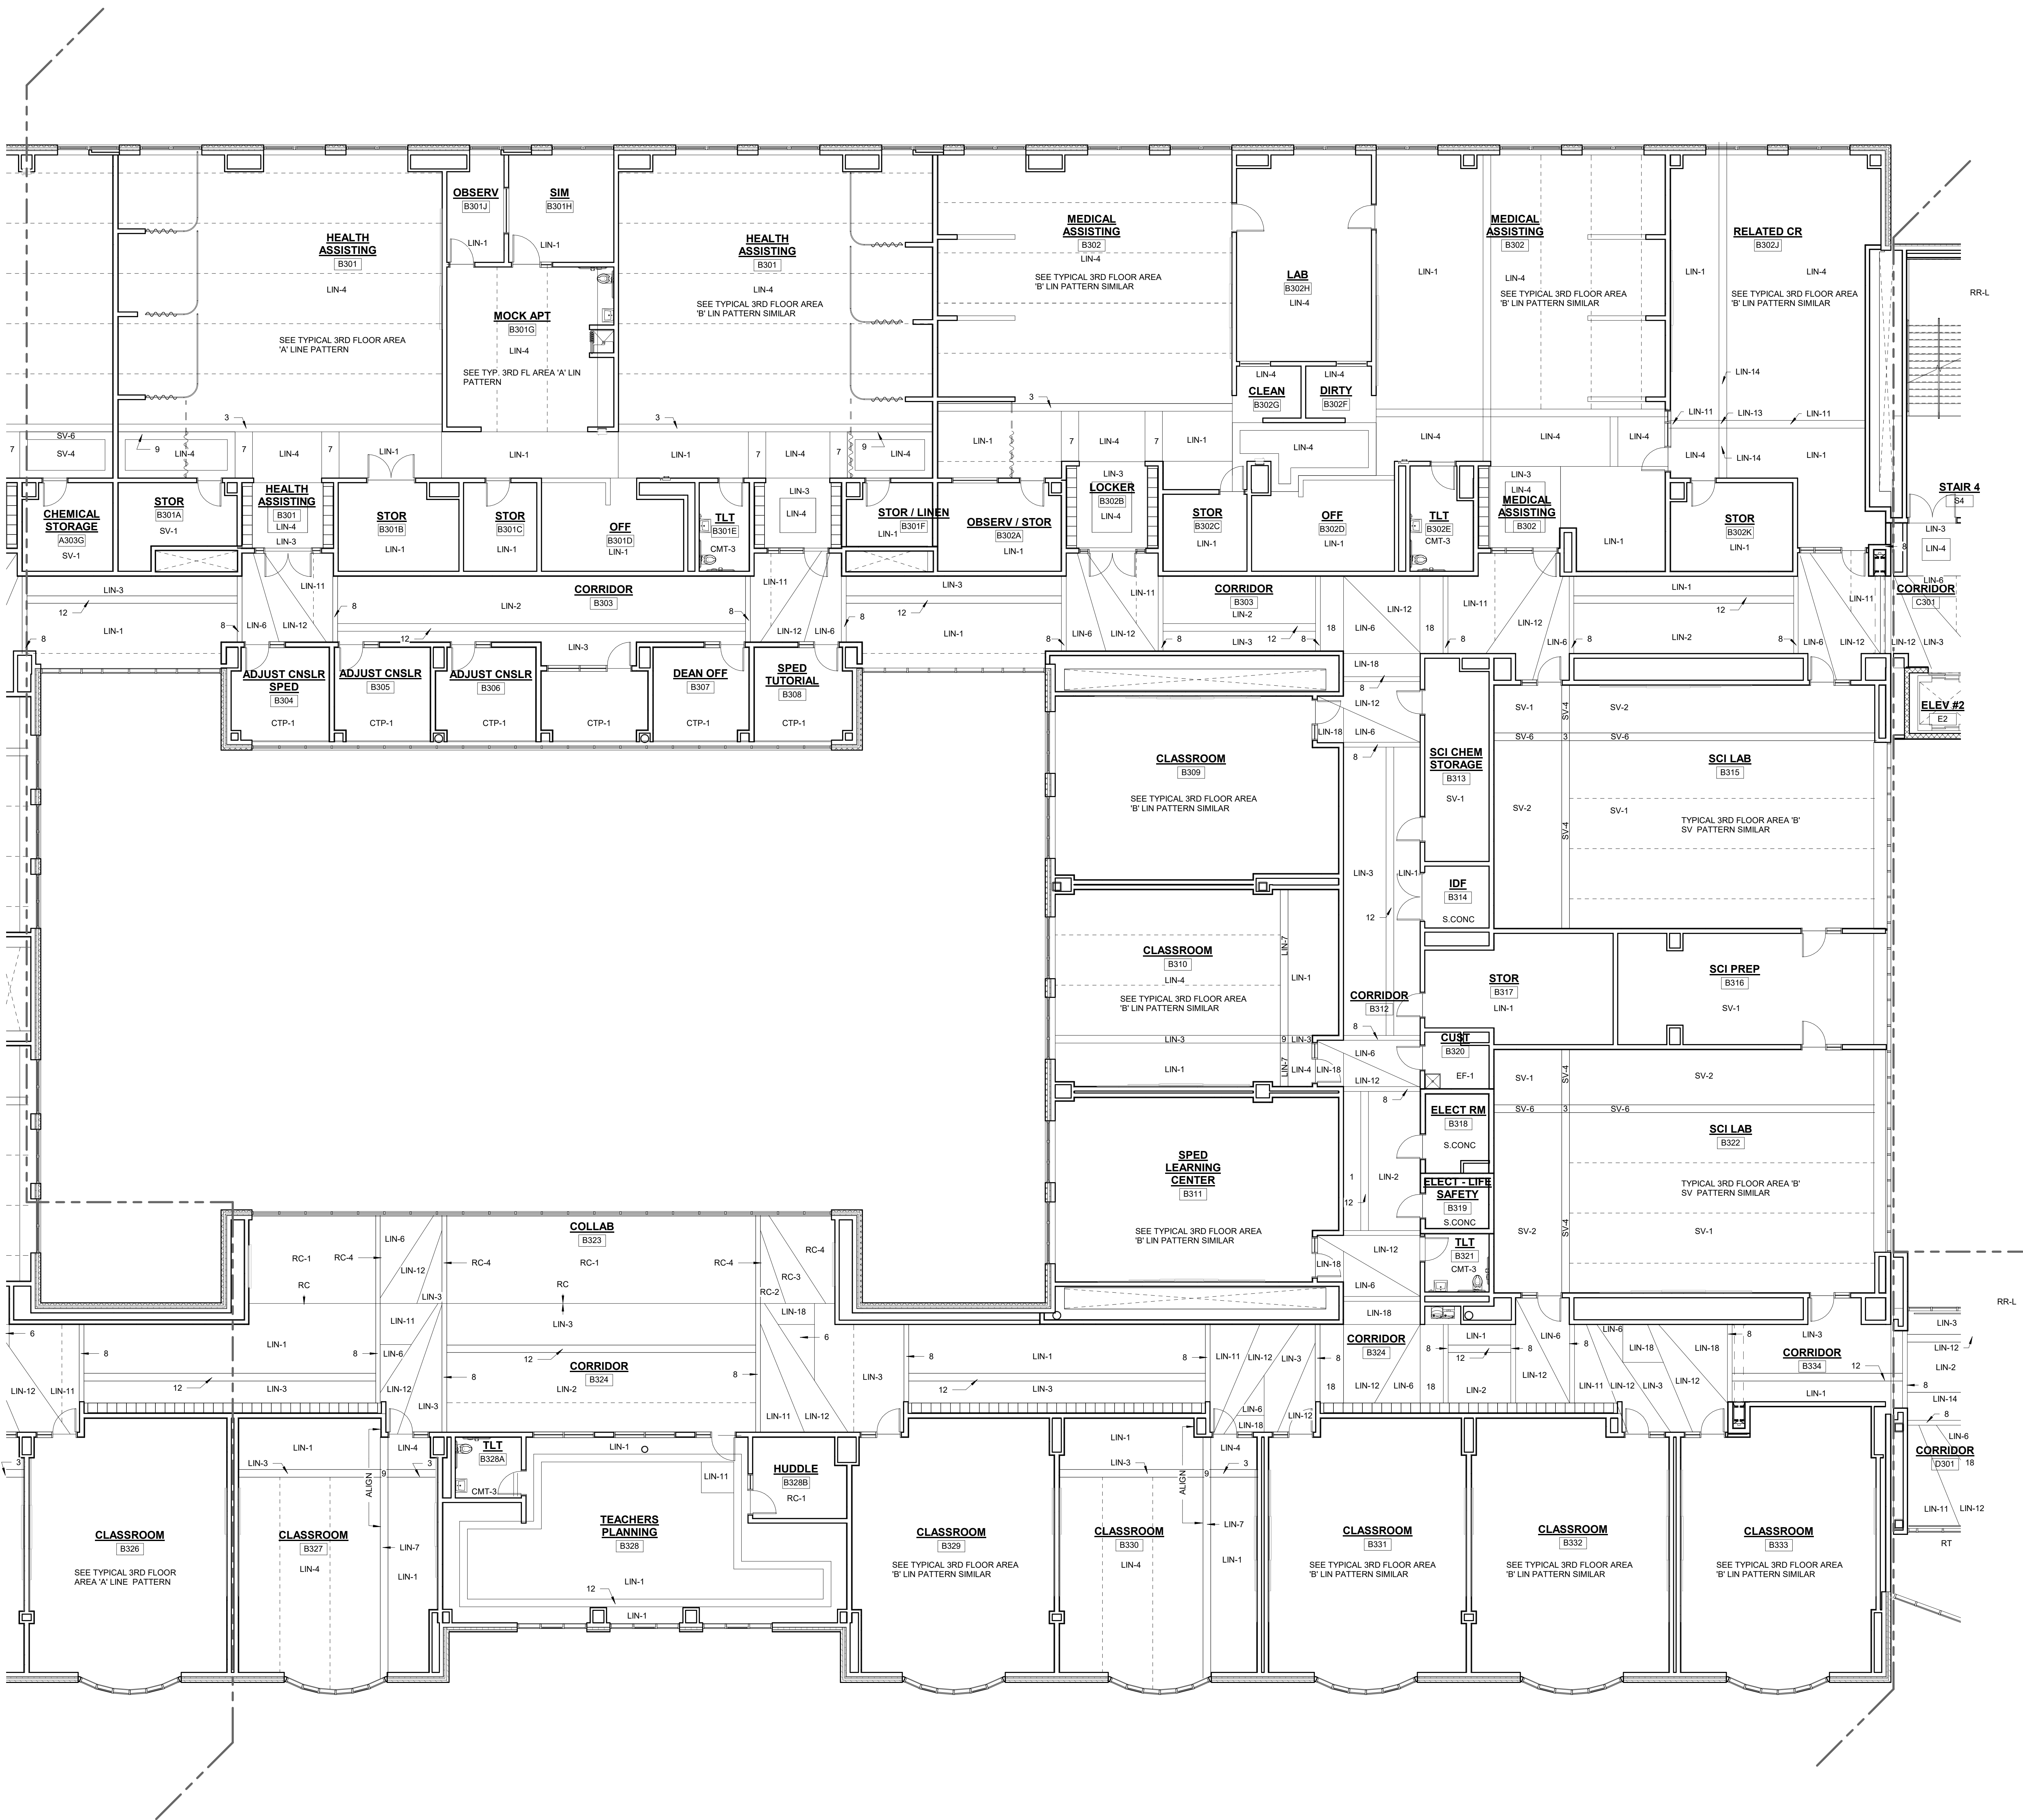

1 THIRD FLOOR PLAN
1/8" = 1'-0"

FLOOR FINISH ABBREVIATIONS	
ASF	RUBBER ATHLETIC FLOORING
CPT	CARPET
EF	EPOXY FLOORING
FGC	FOOT GRILLE
MULT	SHEET VINYL - MULTIPURPOSE
PP	PORCELAIN PAVEMENT MOSAIC
RR	RUBBER STAIR TREADS & RISERS
RR-L	PHOTOLUMINESCENT RUBBER STAIR TREADS & RISERS
RT-ATH	RUBBER ATHLETIC FLOORING CLEAT RESISTANT
SV	SHEET VINYL - SLIP RESISTANT - SUITABLE
S.CONC	SEALING CONCRETE
WAF	WOOD ATHLETIC FLOORING
WOC	WALK OFF CARPET

FLOOR FINISHES:

NOTE A
12" X 24" OF PP FLOOR PATTERN- 4 COLORS

SHEET VINYL LEGEND = TARKETT - IQ OPTIMA

SV-1 = SILVER BELL #3242872
SV-2 = BELUGA #3242869
SV-3 = SLATE #3242897
SV-4 = FRENCH PASTRY #3242248
SV-5 = PUTTING GREEN #3242252
SV-6 = MONARCH FLYING #3242258
SV-7 = YELLOW MUSTARD #3242824

LINOLEUM = FORBIS MARMOLEUM REAL

LN-1 = DONKEY ISLAND #3407
LN-2 = GRANDA #3405
LN-3 = SUNNY DAY #3411
LN-4 = CARIBBEAN #3038
LN-5 = SERENE GREY #3146
LN-6 = GREEN MELODY #3413
LN-7 = GREEN #3247
LN-8 = OYSTER MOUNTAIN #3421
LN-9 = CHARTREUSE #3224
LN-10 = SPRING BUDS #3385
LN-11 = GOLDEN SAFFRON #3847
LN-12 = SAHARA #174
LN-13 = RUST #2767
LN-14 = HAZAN TIGERS #603
LN-15 = WEATHERED SAND #5803
LN-16 = AGATE #3427
LN-17 = CORN TREE #3426
LN-18 = NATURAL CORN #3486
LN-19 = RIVER BANK #6001

FORBIS FLOTEK METRO RESILIENT CARPET
RC-1 = TBD
RC-2 = TBD
RC-3 = TBD
RC-4 = TBD

CMT = CERAMIC MOSAIC TILE - DALTILE
CMT-1 = DESERT GRAY SPECKLE D200
CMT-2 = SUEDE GRAY SPECKLE D208
CMT-3 = CASTLE ROCK D618
CMT-4 = BLACK D311
CMT-5 = DESERT GRAY D014
CMT-6 = CYPRESS D452
CMT-7 = CLEMENTINE D622
CMT-8 = LIME SHERBET D619

EF = EPOXY FLOOR
EF = TBD

SHEET VINYL - MULTIPURPOSE ALTRO RELIANCE 25
MULTI = TBD

24"X24" RUBBER ATHLETIC FLOORING - JOHNSONITE
INERTIA TILE-SLIDLOCK

ASF-1 = TBD
ASF-2 = TBD
ALTRO STONGHOLD 30
SV-SR = TBD

CARPET LEGEND

MILLIKEN LAYLINES 9.85" X 39.4" CARPET TILE

CPT-1 =
STYLE:
COLOR:

MILLIKEN EDGE LIT 9.85" X 39.4" CARPET TILE

CPT-2 =
STYLE:
COLOR:

MILLIKEN EDGE LIT 9.85" X 39.4" CARPET TILE
CPT-6 =
STYLE: TBD
COLOR: TBD

CPT-7 =
STYLE: TBD
COLOR: TBD

12"X24" AND 6" X 24" PORCELAIN TILE-DALTILE
PP-1 = DELEGATE-DARK GREY-DL27
PP-2 = DELEGATE-LIGHT GREY-DL26

RUBBER STAIR TREADS AND RISERS-NORA
RR-L = TBD

WALK-OFF CARPET MATS INC TRILOGY TILE
FGC-1 = TBD
INTERIOR ENTRANCE GRILLE MATS INC MIGHTY TRACK
FGC-2 = TBD

GENERAL NOTES:

- ALL FINISHES SHALL BE INSTALLED IN ACCORDANCE WITH MANUFACTURERS INSTRUCTIONS AND RECOMMENDATIONS FOR THE SPECIFIC SUBSTRATE.
- PRODUCTS INDICATED ARE BASIS OF DESIGN. REFER TO SPECIFICATIONS FOR ACCEPTABLE COMPARABLE PRODUCTS AND/OR PERFORMANCE REQUIREMENTS.
- ALL FLOOR FINISH CHANGES SHALL OCCUR UNDER CENTERLINE OF DOOR IN CLOSED POSITION OR AT THE CENTERLINE OF AN OPENING WHERE NO DOOR OCCURS. UNLESS OTHERWISE NOTED, REFER TO BASE DETAILS AND TRANSITION DETAILS FOR ADDITIONAL INFORMATION.
- ALL PRELIMINARY COLOR SELECTIONS UPON APPROVAL DURING CONSTRUCTION.

DRA

Drumme Rosane Anderson, Inc.
225 Oakland Road
Studio 205
South Windsor, CT
06074

260 Charles Street
Studio 300
Waltham, MA
02453

Planning | Architecture | Interior Design
Tel: 617.854.1700
www.dra.com


Northeast
Metropolitan
Regional
Vocational High
School

100 Hemlock Road,
Wakefield, MA 01880

© COPYRIGHT 2023 DRUMMEY ROSANE ANDERSON, INC.


MSBA 90% CD
SUBMISSION

May 12TH, 2023

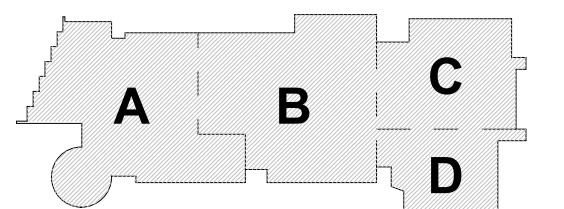


KEY PLAN

PROJECT NORTH

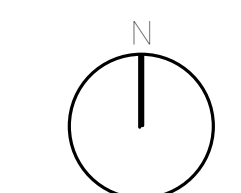

MAGNETIC NORTH

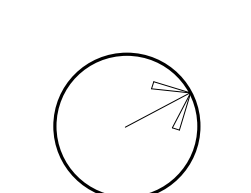

THIRD LEVEL
FLOOR FINISHES
PLAN - AREA B

Scale: As indicated

Job No.: 20202


Drawn By: DRA

Date: May 12TH, 2023

Volume 3 of 4

AF1-1-3B

1 THIRD FLOOR PLAN
1/8" = 1'-0"

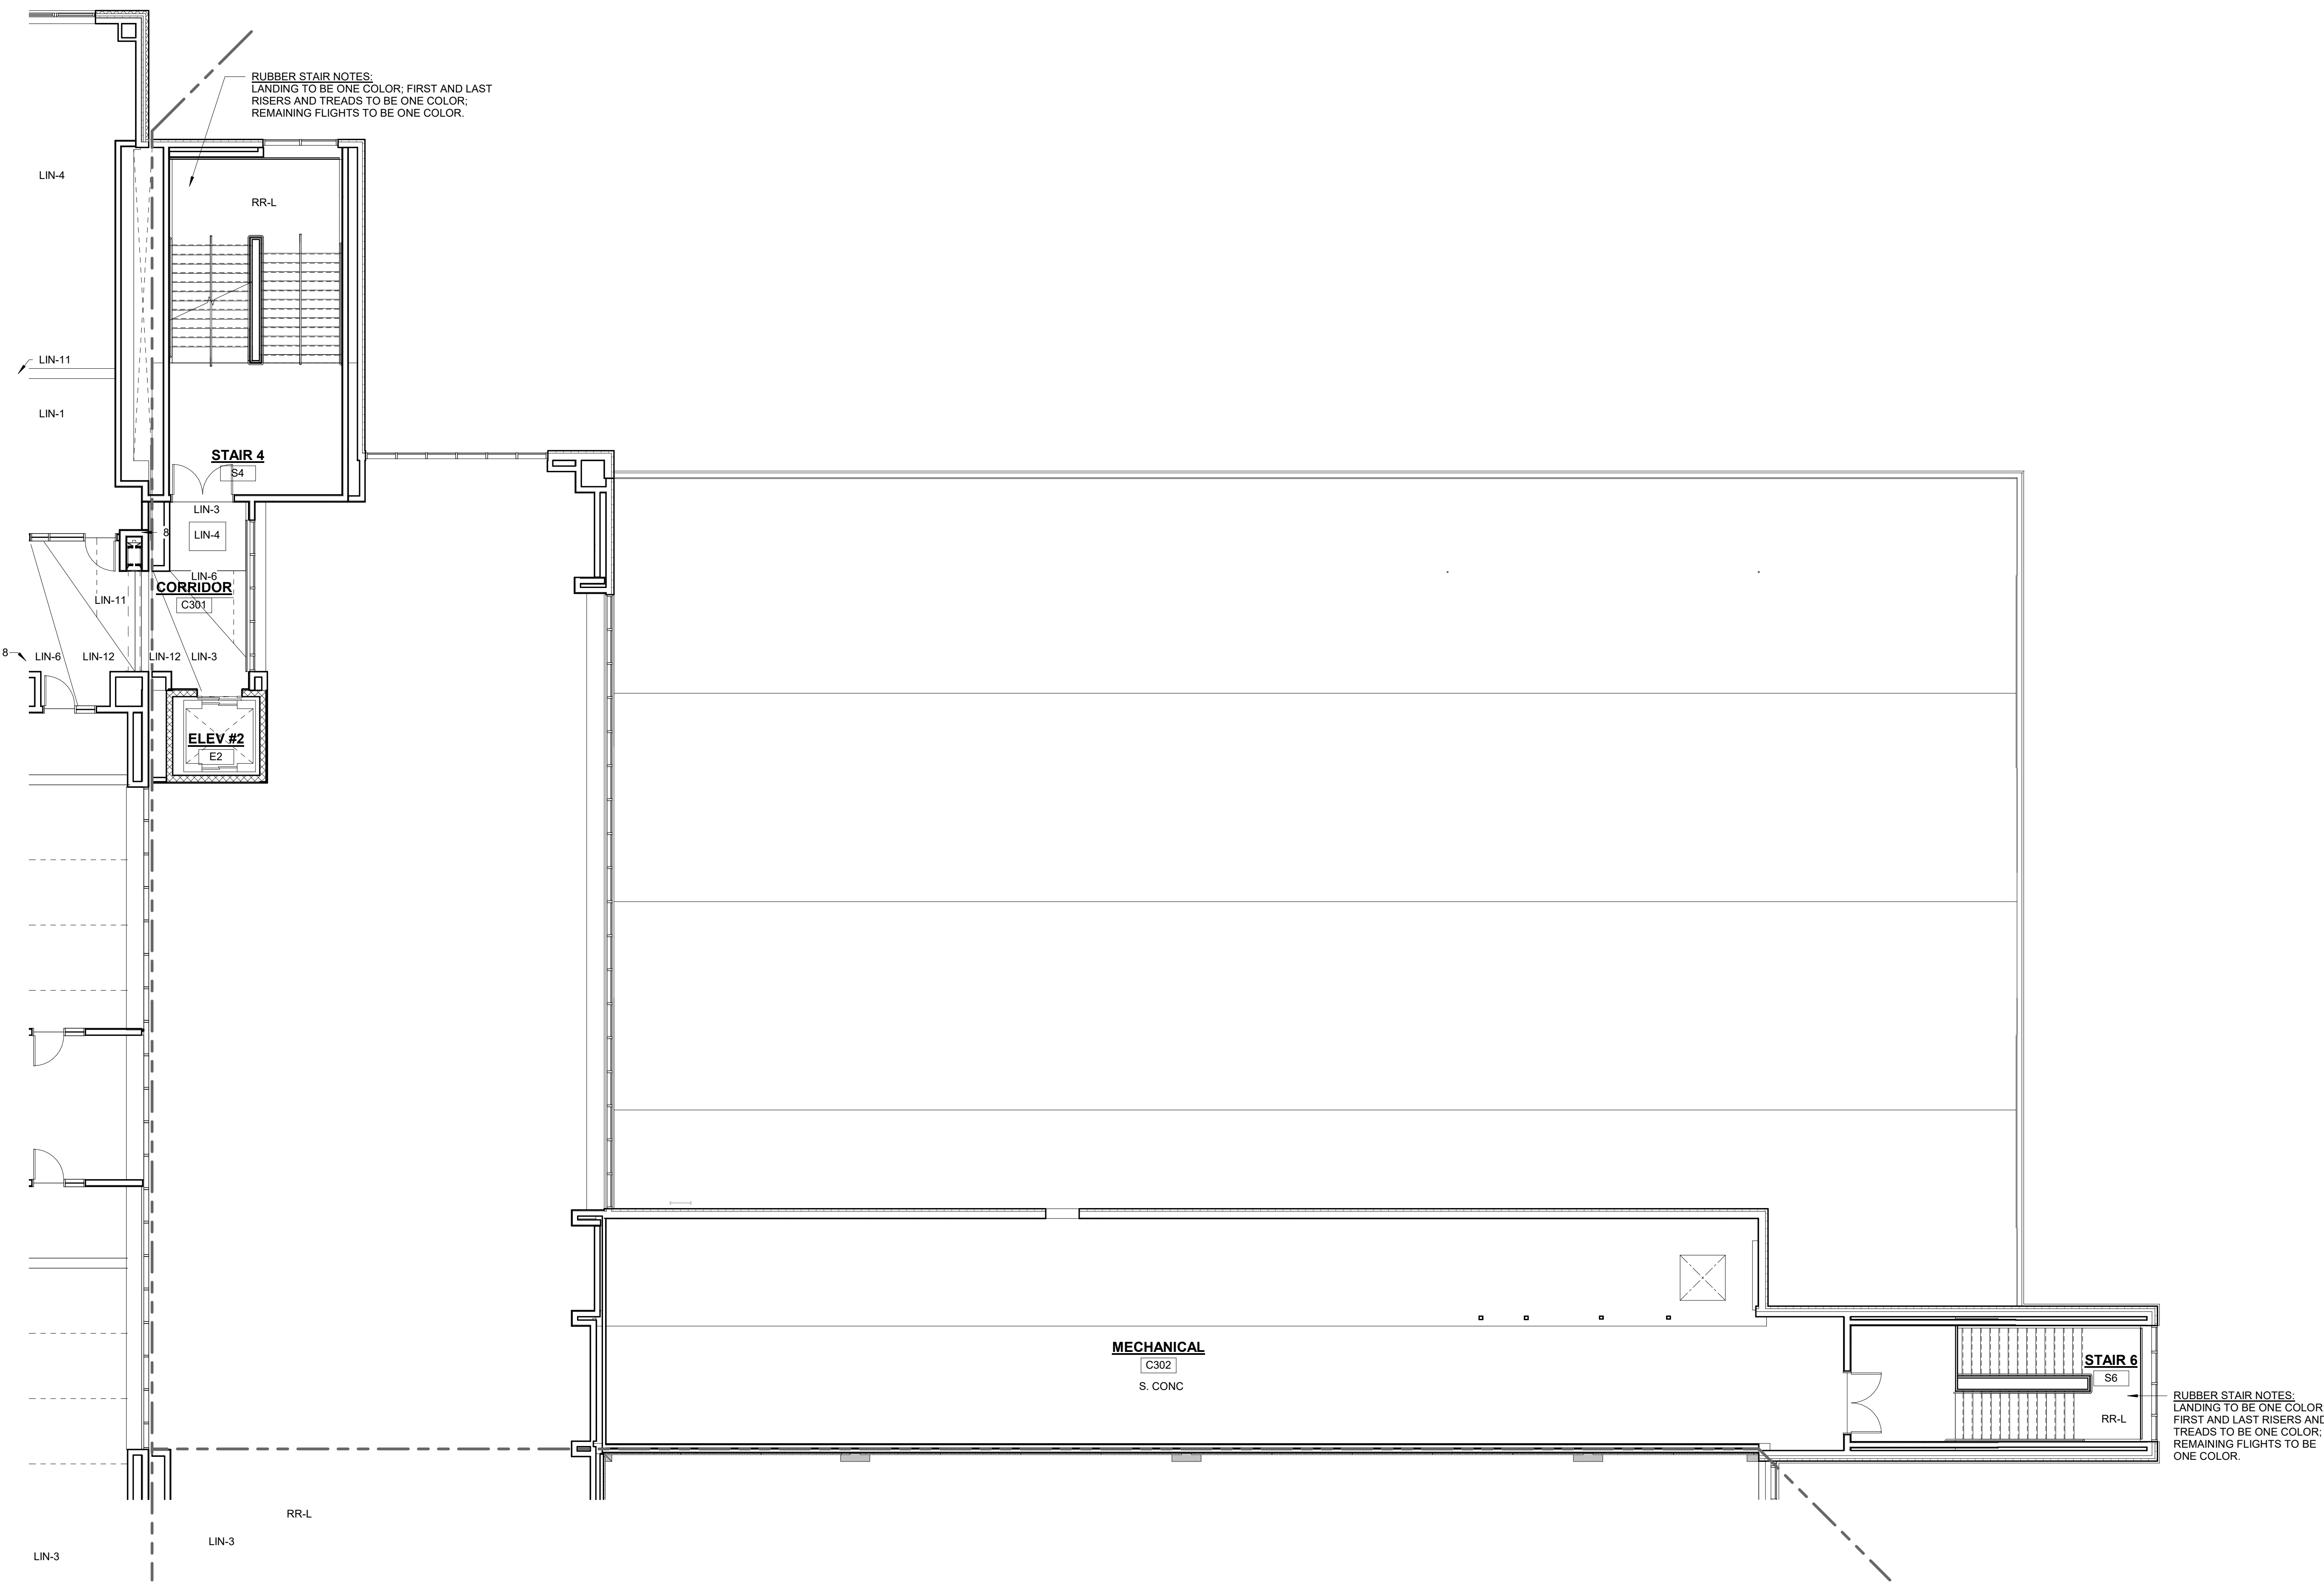

FLOOR FINISH ABBREVIATIONS	
ASF	RUBBER ATHLETIC FLOORING
CMT	CERAMIC MOSAIC TILE
CPT	CARPET
EF	EPOXY FLOORING
FGC	FOOT GRILLE
MULT	SHEET VINYL - MULTIPURPOSE
PP	PORCELAIN PAVEMENT MOSAIC
RR-L	RUBBER STAIR TREADS & RISERS
RR-L	PHOTOLUMINESCENT RUBBER STAIR TREADS & RISERS
RT-ATH	RUBBER ATHLETIC FLOORING CLEAT RESISTANT
SV	SHEET VINYL - SLIP RESISTANT - SUITABLE
S.CONC	SEALED CONCRETE
VE	VINYL ENHANCED TILE
WAF	WOOD ATHLETIC FLOORING
WOC	WALK OFF CARPET

NOTE A
12" X 24" OF PP FLOOR PATTERN- 4 COLORS

SHEET VINYL LEGEND = TARKETT - IQ OPTIMA

SV-1 = SILVER BELL #3242872
SV-2 = BELUGA #3242886
SV-3 = SLATE #3242897
SV-4 = FRENCH PASTRY #3242248
SV-5 = PUTTING GREEN #3242252
SV-6 = MONARCH FLYING #3242258
SV-7 = YELLOW MUSTARD #3242824

LINOLEUM = FORBO MARMOLEUM REAL

LN-1 = DONKEY ISLAND #3407
LN-2 = GRANADA #3405
LN-3 = SUNNY DAY #3411
LN-4 = CARIBBEAN #3038
LN-5 = SERENE ONE #3146
LN-6 = GREEN MELODY #3413
LN-7 = GREEN #3047
LN-8 = OYSTER MOUNTAIN #3421
LN-9 = CHARTREUSE #3224
LN-10 = SPRING BUDS #3385
LN-11 = GOLDEN SAFFRON #3847
LN-12 = SAHARA #3174
LN-13 = RUST #2767
LN-14 = SAN TEBER #403
LN-15 = WEATHERED SAND #5803
LN-16 = AGATE #3427
LN-17 = CORK TREES #426
LN-18 = NATURAL CORN #3846
LN-19 = RIVER SAND #3801

FORBO FLOTEX METRO RESILIENT CARPET
RC-1 = TBD
RC-2 = TBD
RC-3 = TBD
RC-4 = TBD

CMT = CERAMIC MOSAIC TILE - DAL TILE
CMT-1 = DESERT GRAY SPECKLE D200
CMT-2 = SUEDE GRAY SPECKLE D208
CMT-3 = CASTLE ROCK D618
CMT-4 = BLACK D311
CMT-5 = DESERT GRAY D014
CMT-6 = CYPRESS B452
CMT-7 = CLEMENTINE D622
CMT-8 = LIME SHERBET D619

EF = EPOXY FLOOR
EF = TBD

SHEET VINYL - MULTIPURPOSE ALTRO RELIANCE 25
MULT-1 = TBD

24"X24" RUBBER ATHLETIC FLOORING- JOHNSONITE
INERTIA TILE-SLIDELOCK

ASF-1 = TBD
ASF-2 = TBD

ALTRO STONGHOLD 30
SV-SR = TBD

CARPET LEGEND

MILLIKEN LAYLINES 9.85" X 39.4" CARPET TILE

CPT-1 =
STYLE:
COLOR:

MILLIKEN EDGE LIT 9.85" X 39.4" CARPET TILE

CPT-2 =
STYLE:
COLOR:

MILLIKEN EDGE LIT 9.85" X 39.4" CARPET TILE

CPT-6 =
STYLE: TBD
COLOR: TBD

CPT-7 =
STYLE: TBD
COLOR: TBD

12"X24" AND 6" X 24" PORCELAIN TILE-DAL TILE
PP-1 = DELEGATE-DARK GREY-DL27

PP-2 = DELEGATE-LIGHT GREY-DL26

RUBBER STAIR TREADS AND RISERS-NORA

RR-L = TBD

WALK-OFF CARPET MATS INC TRILOGY TILE

WOC-1 = TBD

INTERIOR ENTRANCE GRILLE MATS INC MIGHTY ENTRY

FGC-1 = TBD

INTERIOR ENTRANCE GRILLE MATS INC MIGHTY TRACK

FGC-2 = TBD

GENERAL NOTES:

- ALL FINISHES SHALL BE INSTALLED IN ACCORDANCE WITH MANUFACTURERS INSTRUCTIONS AND RECOMMENDATIONS FOR THE SPECIFIC SUBSTRATE.
- PRODUCTS INDICATED ARE BASIS OF DESIGN. REFER TO SPECIFICATIONS FOR ACCEPTABLE COMPARABLE PRODUCTS AND/OR PERFORMANCE REQUIREMENTS.
- ALL FLOOR FINISH CHANGES SHALL OCCUR UNDER CENTERLINE OF DOOR IN CLOSED POSITION OR AT THE CENTERLINE OF AN OPENING WHERE NO DOOR OCCURS. UNLESS OTHERWISE NOTED, REFER TO BASE DETAILS AND TRANSITION DETAILS FOR ADDITIONAL INFORMATION.
- ALL PRELIMINARY COLOR SELECTIONS UPON APPROVAL DURING CONSTRUCTION.

DRA

Drumme Rosane Anderson, Inc.
225 Oakland Road
Studio 205
South Windsor, CT
06074

260 Charles Street
Studio 300
Waltham, MA
02453

Planning | Architecture | Interior Design

Tel: 617.854.1700
www.drainc.com


Northeast
Metropolitan
Regional
Vocational High
School

100 Hemlock Road,
Wakefield, MA 01880

© COPYRIGHT 2023 DRUMME ROSANE ANDERSON, INC.

MSBA 90% CD
SUBMISSION



May 12TH, 2023

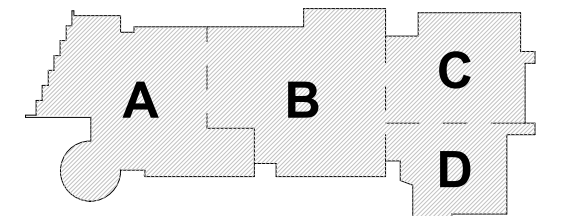

KEY PLAN

PROJECT NORTH

MAGNETIC NORTH

 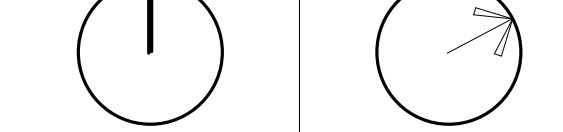

THIRD LEVEL
FLOOR FINISHES
PLAN - AREA C

Scale: As indicated


Job No.: 20202

Drawn By: DRA

Date: May 12TH, 2023

Volume 3 of 4

AF1-1-3C

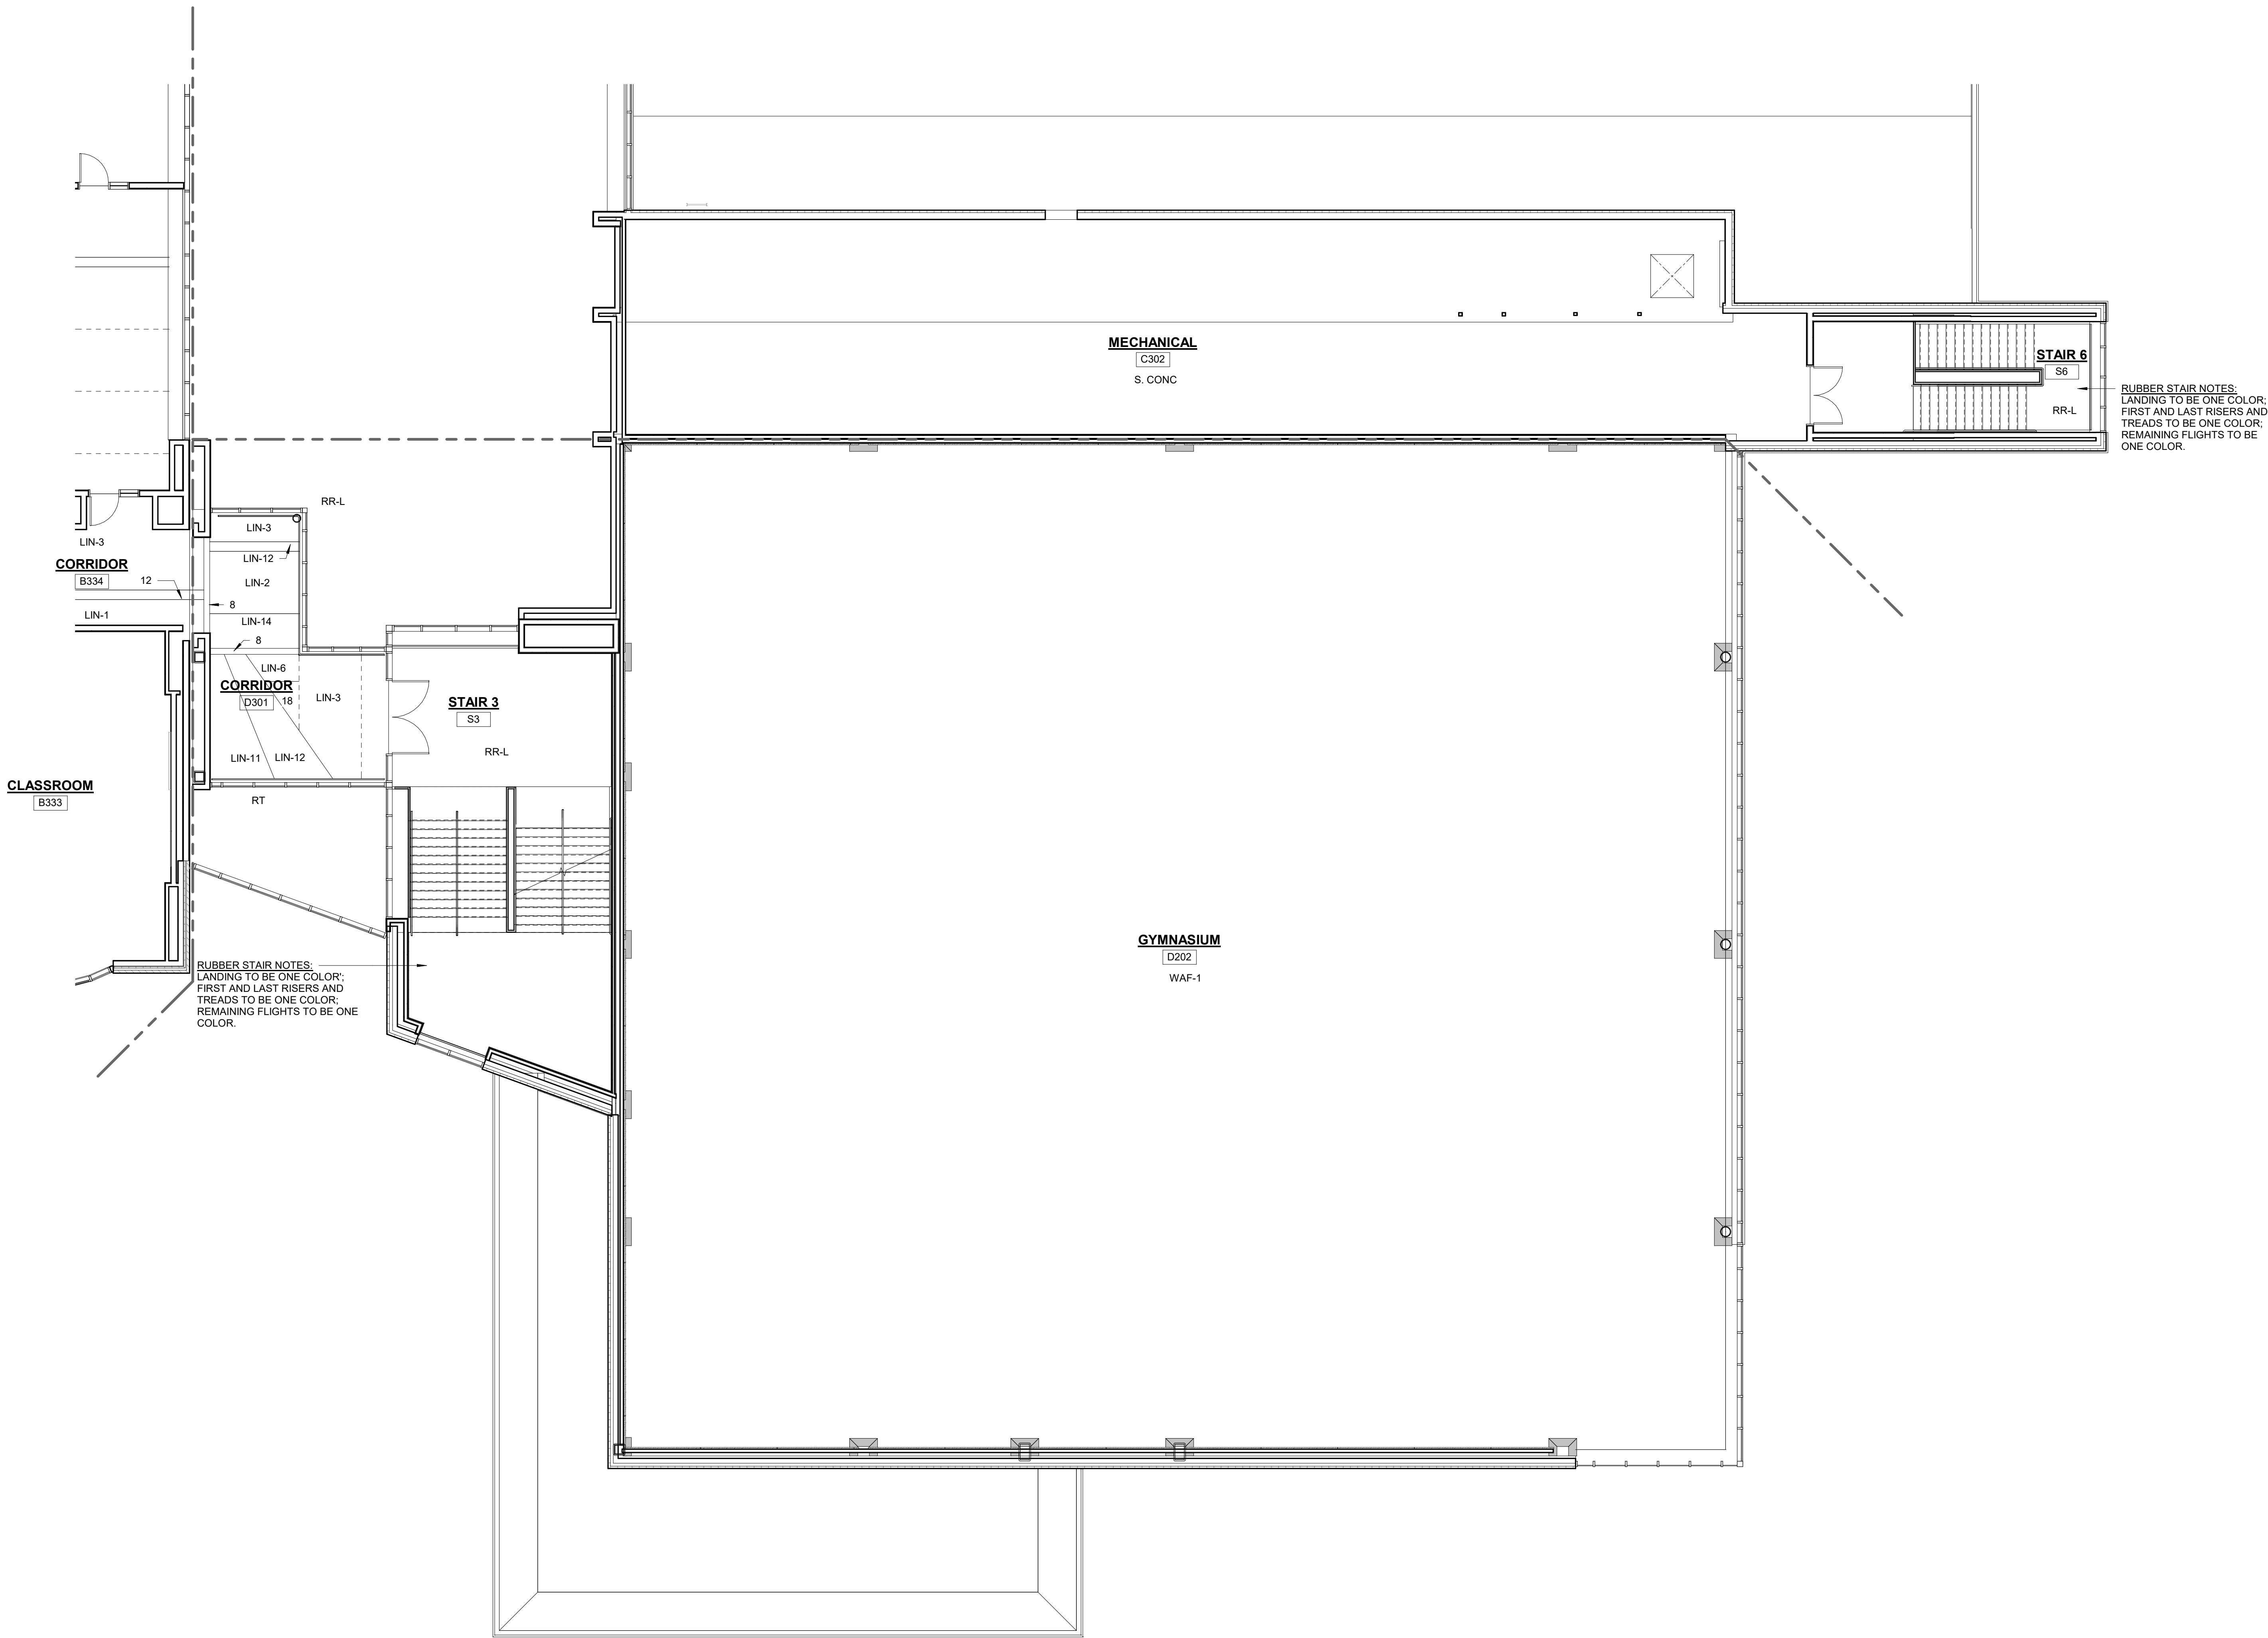

FLOOR FINISH ABBREVIATIONS	
ASF	RUBBER ATHLETIC FLOORING
CMT	CERAMIC MOSAIC TILE
CPT	CARPET
EF	EPOXY FLOORING
FGC	FOOT GRILLE
MLT	SHEET VINYL MULTIPURPOSE
PP	PORCELAIN TILE
PPM	PORCELAIN PAVEMENT MOSAIC
RR	RUBBER STAIR TREADS & RISERS
RR-L	PHOTOLUMINESCENT RUBBER STAIR TREADS & RISERS
RT-ATH	RUBBER ATHLETIC FLOORING CLEAR RESISTANT
SV	SHEET VINYL - SLIP RESISTANT - SUITABLE OR FREEZER / COOLER
S.CONC	SEALED CONCRETE
WET	VINYL ENHANCED TILE
WWE	WOOD ATHLETIC FLOORING
WOC	WALK OFF CARPET

FLOOR FINISHES

NOTE: A
12" X 24" OF PP FLOOR PATTERN - 4 COLORS

SHEET VINYL LEGEND = TARKETT - IQ OPTIMA

SV-1 = SILVER BELL #3242872
SV-2 = BELLUA #3242896
SV-3 = SLATE #3242897
SV-4 = FRENCH PASTRY #3242248
SV-5 = PUTTING GREEN #3242252
SV-6 = MONARCH FLYING #3242258
SV-7 = YELLOW MUSTARD #3242254

LINOLEUM = FORBO MARMOLEUM REAL

LN-1 = DOWKEY ISLAND #3407
LN-2 = GRANDA #3405
LN-3 = SUNNY DAY #3411
LN-4 = CARIBBEAN #3038
LN-5 = SERENE GREY#3146
LN-6 = GREEN MELODY #3413
LN-7 = GREEN #3247
LN-8 = OYSTER MOUNTAIN #3421
LN-9 = CHARTREUSE #3224
LN-10 = SPRING BLODS #3885
LN-11 = GOLDEN SAFFRON#3847
LN-12 = SAHARA#3174
LN-13 = BURLIST #707
LN-14 = ASIAN TIGER#3403
LN-15 = WEATHERED SAND#5803
LN-16 = AGATE#3427
LN-17 = CORN TREES#3428
LN-18 = NATURAL CORN#346
LN-19 = RIVER BANK#5801

FORBO FLOTEX METRO RESILIENT CARPET

RC-1 = TBD
RC-2 = TBD
RC-3 = TBD
RC-4 = TBD

CMT = CERAMIC MOSAIC TILE = DALTILE
CMT-1 = DESERT GRAY SPECKLE D200
CMT-2 = SLUDG GRAY SPECKLE D208
CMT-3 = CASTLE ROCK D618
CMT-4 = BLACK D311
CMT-5 = DESERT GRAY D014
CMT-6 = CYPRESS D452
CMT-7 = CLEMENTINE D622
CMT-8 = LIME SHERBET D819

EF = EPOXY FLOOR
EF = TBD

SHEET VINYL - MULTIPURPOSE ALTRO RELIANCE 25
MULT-1 = TBD

24" X 24" RUBBER ATHLETIC FLOORING - JOHNSONITE
INERTIA TILE - SLIDELOCK

ASF-1 = TBD
ASF-2 = TBD

ALTRO STIONGHOLD 30
SV-SPR = TBD

CARPET LEGEND

MILLIKEN LAYLINES 9.85" X 39.4" CARPET TILE

CPT-1 =
STYLE:
COLOR:

MILLIKEN EDGE LIT 9.85" X 39.4" CARPET TILE

CPT-2 =
STYLE:
COLOR:

MILLIKEN EDGE LIT 9.85" X 39.4" CARPET TILE

CPT-3 =
STYLE: TBD
COLOR: TBD

CPT-7 =
STYLE: TBD
COLOR: TBD

12" X 24" AND 6" X 24" PORCELAIN TILE - DALTILE
PP-1 = DELEGATE - DARK GREY - DL2

PP-2 = DELEGATE - LIGHT GREY - DL26

RUBBER STAIR TREADS AND RISERS - NORA
RR-L = TBD

WALK-OFF CARPET MATS INC TRILOGY TILE
WOC-1 = TBD

INTERIOR ENTRANCE GRILLE MATS INC MIGHTY ENTRY
FGC-1 = TBD

INTERIOR ENTRANCE GRILLE MATS INC MIGHTY TRACK
FGC-2 = TBD

GENERAL NOTES:

- ALL FINISHES SHALL BE INSTALLED IN ACCORDANCE WITH MANUFACTURER'S INSTRUCTIONS AND RECOMMENDATIONS FOR THE SPECIFIC SUBSTRATE.
- PRODUCTS INDICATED ARE BASIS OF DESIGN. REFER TO SPECIFICATIONS FOR ACCEPTABLE COMPARABLE PRODUCTS AND/OR PERFORMANCE REQUIREMENTS.
- ALL FLOOR FINISH CHANGES SHALL OCCUR UNDER CENTERLINE OF DOOR IN CLOSED POSITION OR AT THE CENTERLINE OF AN OPENING WHERE NO DOOR OCCURS. UNLESS OTHERWISE NOTED, REFER TO BASE DETAILS AND TRANSITION DETAILS FOR ADDITIONAL INFORMATION.
- ALL PRELIMINARY COLOR SELECTIONS UPON APPROVAL DURING CONSTRUCTION.

DRA

Drumme Rosane Anderson, Inc.
225 Oakland Road
Studio 205
South Windsor, CT
06074


260 Charles Street
Studio 300
Waltham, MA
02453

Planning | Architecture | Interior Design
Tel: 617.854.1700
www.draa.com

Northeast
Metropolitan
Regional
Vocational High
School
100 Hemlock Road,
Wakefield, MA 01880


MSBA 90% CD
SUBMISSION

May 12TH, 2023

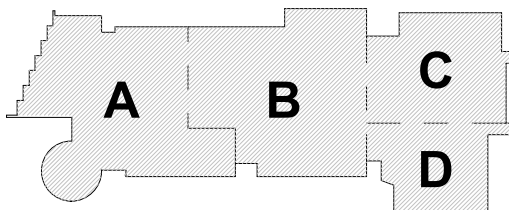


KEY PLAN

PROJECT NORTH

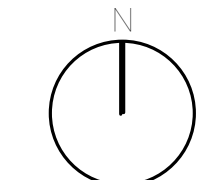

MAGNETIC NORTH

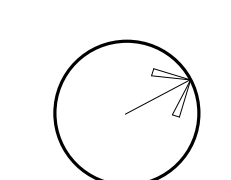

THIRD LEVEL
FLOOR FINISHES
PLAN - AREA D

Scale: As indicated

Job No.: 20202

Drawn By: DRA

Date: May 12TH, 2023

Volume 3 of 4

AF1-1-3D

Northeast
Metropolitan
Regional
Vocational High
School

100 Hemlock Road,
Wakefield, MA 01880

FLOOR FINISH ABBREVIATIONS

ASF	RUBBER ATHLETIC FLOORING
CMT	CERAMIC MOSAIC TILE
CPT	CARPET
EF	EPOXY FLOORING
FGC	FOOT GRILLE
MULT	SHEET VINYL - MULTIPURPOSE
PP	PORCELAIN PAVEMENT MOSAIC
PPM	PORCELAIN PAVEMENT MOSAIC
RR	RUBBER STAIR TREADS & RISERS
RR-L	PHOTOLUMINESCENT RUBBER STAIR TREADS & RISERS
RT-ATH	RUBBER ATHLETIC FLOORING CLEAT RESISTANT
SV	SHEET VINYL - SLIP RESISTANT - SUITABLE OR FREEZE COOLER
S.CONC	SEALED CONCRETE
VET	VINYL ENHANCED TILE
WAF	WOOD ATHLETIC FLOORING
WOC	WALK OFF CARPET

FLOOR FINISHES:

NOTE A
12" X 24" OF PP FLOOR PATTERN- 4 COLORS

SHEET VINYL LEGEND = TARKETT - IQ OPTIMA

SV-1 = SILVER BELL #3242872
SV-2 = BELUGA #3242866
SV-3 = SLATE #3242897
SV-4 = FRENCH PASTRY #3242248
SV-5 = PUTTING GREEN #3242252
SV-6 = MONARCH FLYING #3242268
SV-7 = YELLOW MUSTARD #3242824

LINOLEUM = FORBO MARMOLEUM. REAL

LN-1 = DONKEY ISLAND #3407
LN-2 = GRANDA #3405
LN-3 = SUNNY DAY #3411
LN-4 = CARIBBEAN #3038
LN-5 = SERENE GREY #3146
LN-6 = GREEN MELODY #3413
LN-7 = GREEN #3347
LN-8 = OYSTER MOUNTAIN #3421
LN-9 = CHARTREUSE #3224
LN-10 = SPRING BLOSSOM #3385
LN-11 = GOLDEN SAFFRON #3847
LN-12 = SAHARA #3174
LN-13 = RUST #2787
LN-14 = ASIAN TIGER #3403
LN-15 = WEATHERED SAND #5803
LN-16 = AGATE #3427
LN-17 = CORK TREE #3426
LN-18 = NATURAL CORN #3846
LN-19 = RIVER BANK #5901

FORBO FLOTEX METRO RESILIENT CARPET

RC-1 = TBD
RC-2 = TBD
RC-3 = TBD
RC-4 = TBD

CMT = CERAMIC MOSAIC TILE - DALTILE

CMT-1 = DESERT GRAY SPECKLE D200
CMT-2 = SUEDE GRAY SPECKLE D208
CMT-3 = CASTLE ROCK D618
CMT-4 = BLACK D311
CMT-5 = DESERT GRAY D014
CMT-6 = CYPRESS D462
CMT-7 = CLEMENTINE D022
CMT-8 = LIME SHERNET D019

EF = EPOXY FLOOR
EF-TBD

SHEET VINYL - MULTIPURPOSE ALTRO RELIANCE 25

MULT-1 = TBD

24" X 24" RUBBER ATHLETIC FLOORING - JOHNSONITE

INERTIA TILE - SLIDE LOCKS

ASF-1 = TBD

ASF-2 = TBD

ALTRO STONGHOLD 30

SV-SR = TBD

CARPET LEGEND

MILLIKEN LAYLINES 9.85" X 39.4" CARPET TILE

CPT-1 =

STYLE:

COLOR:

MILLIKEN EDGE LIT 9.85" X 39.4" CARPET TILE

CPT-2 =

STYLE:

COLOR:

MILLIKEN EDGE LIT 9.85" X 39.4" CARPET TILE

CPT-6 =

STYLE: TBD

COLOR: TBD

CPT-7 =

STYLE: TBD

COLOR: TBD

17'00" AND 6" X 24" PORCELAIN TILE - DALTILE

PP-1 = DELEGATE - DARK GREY-DL27

PP-2 = DELEGATE - LIGHT GREY-DL26

RUBBER STAIR TREADS AND RISERS - NORA

RR-L = TBD

WALK-OFF CARPET MATS INC TRILOGY TILE

WOC-1 = TBD

INTERIOR ENTRANCE GRILLE MATS INC MIGHTY ENTRY

FGC-1 = TBD

INTERIOR ENTRANCE GRILLE MATS INC MIGHTY TRACK

FGC-2 = TBD


GENERAL NOTES:

- ALL FINISHES SHALL BE INSTALLED IN ACCORDANCE WITH MANUFACTURERS INSTRUCTIONS AND RECOMMENDATIONS FOR THE SPECIFIC SUBSTRATE.
- PRODUCTS INDICATED ARE BASIS OF DESIGN. REFER TO SPECIFICATIONS FOR ACCEPTABLE COMPARABLE PRODUCTS AND/OR PERFORMANCE REQUIREMENTS.
- ALL FLOOR FINISH CHANGES SHALL OCCUR UNDER CENTERLINE OF DOOR IN CLOSED POSITION OR AT THE CENTERLINE OF AN OPENING WHERE NO DOOR OCCURS. UNLESS OTHERWISE NOTED, REFER TO BASIC DETAILS AND TRANSITION DETAILS FOR ADDITIONAL INFORMATION.
- ALL PRELIMINARY COLOR SELECTIONS UPON APPROVAL DURING CONSTRUCTION.

© COPYRIGHT 2023 DRUMMEY ROSANE ANDERSON, INC.

MSBA 90% CD
SUBMISSION



May 12TH, 2023

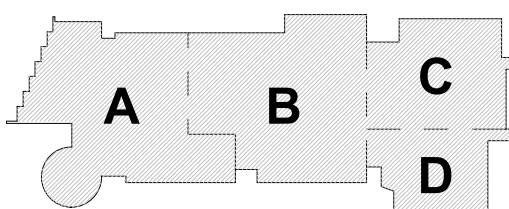

KEY PLAN

PROJECT NORTH

MAGNETIC NORTH

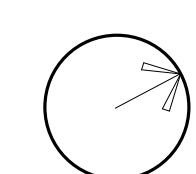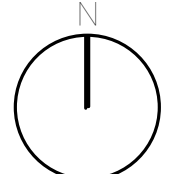

FOURTH LEVEL
FLOOR FINISHES
PLAN - AREA A

Scale: As indicated

Job No.: 20202


Drawn By: DRA

Date: May 12TH, 2023

Volume 3 of 4

AF1-1-4A

1 Fourth Floor Plan
1/8" = 1'-0"

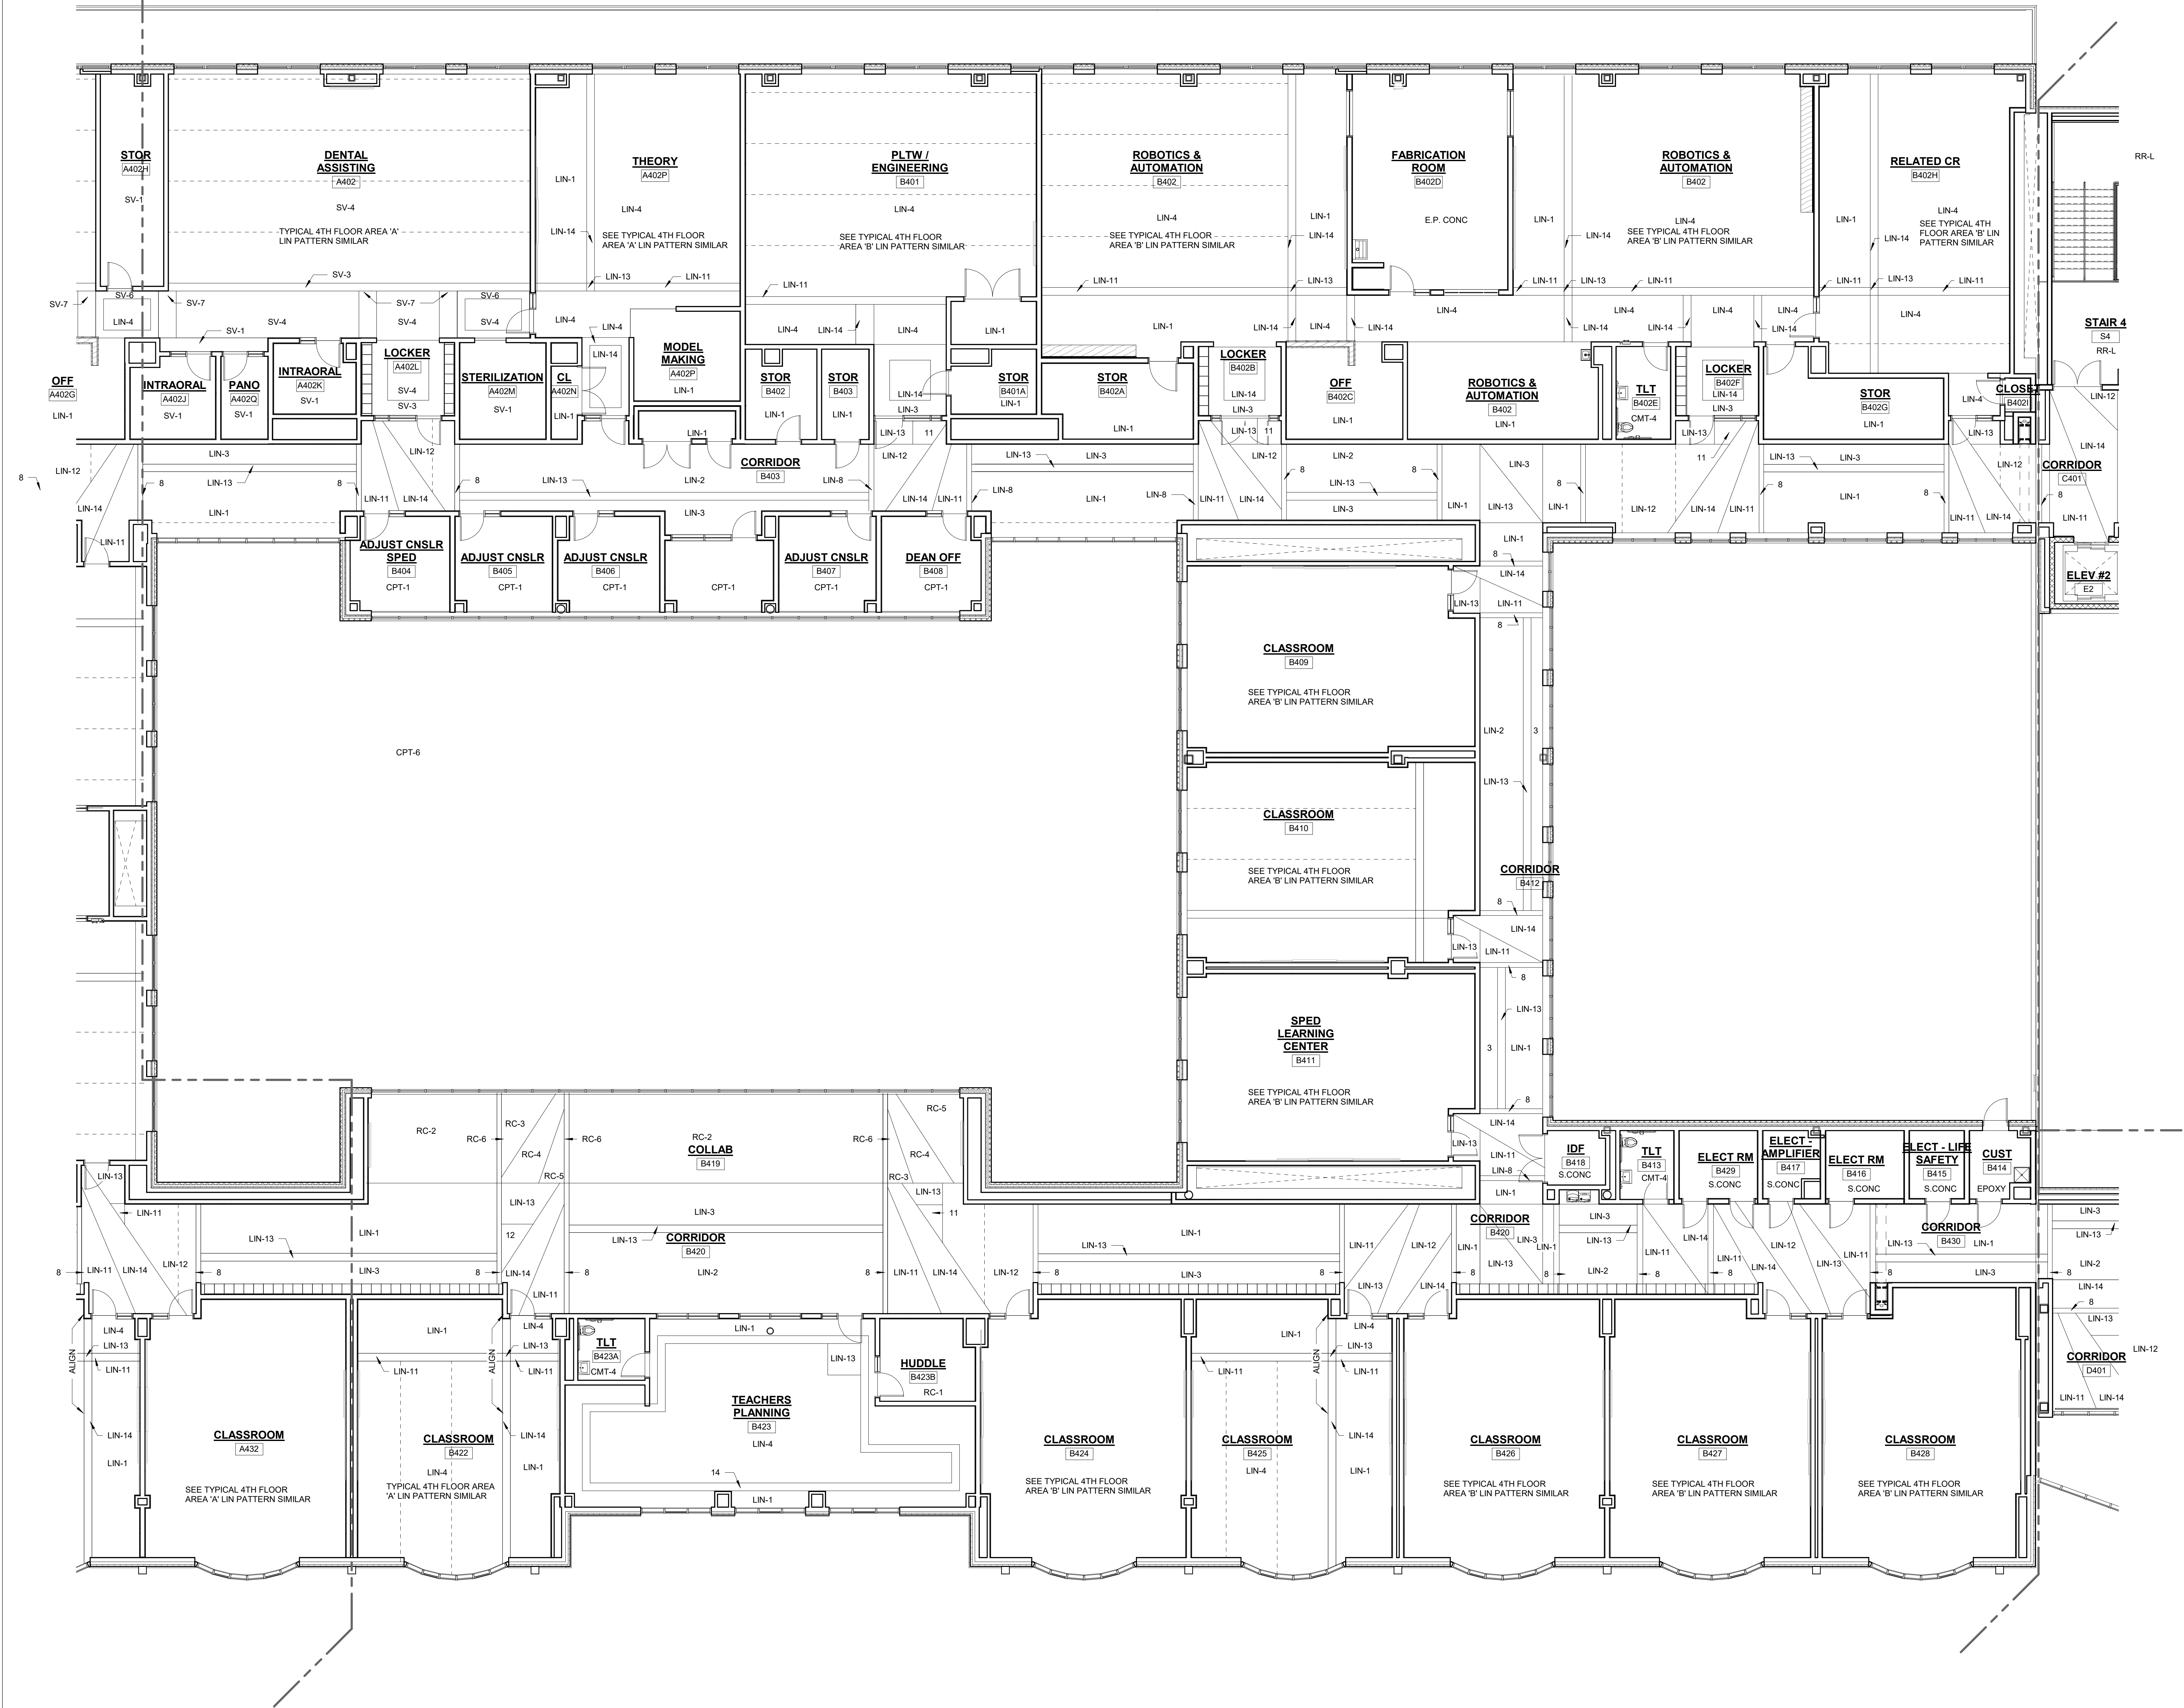

FLOOR FINISH ABBREVIATIONS	
ASF	RUBBER ATHLETIC FLOORING
CMT	CERAMIC MOSAIC TILE
EF	CARPET
FGC	FOOT GRILLE
MULT	EPOXY FLOORING
PP	SHEET VINYL - MULTIPURPOSE
PPM	PORCELAIN TILE
RR	PORCELAIN PAVEMENT MOSAIC
RR-L	RUBBER STAIR TREADS & RISERS
RT-ATH	PHOTOLUMINESCENT RUBBER STAIR TREADS & RISERS
SV	RUBBER ATHLETIC FLOORING CLEAT RESISTANT
S.CONC	SHEET VINYL - SLIP RESISTANT - SUITABLE OR FREEZER / COOLER
VET	SEALED CONCRETE
WAF	VINYL ENHANCED TILE
WOC	WOOD ATHLETIC FLOORING
	WALK OFF CARPET

FLOOR FINISHES

NOTE A
12" X 24" OF PP FLOOR PATTERN- 4 COLORS

SHEET VINYL LEGEND = TARKETT - IQ OPTIMA

SV-1 = SILVER BELL #3242872
SV-2 = BELUGA #3242886
SV-3 = SLATE #3242897
SV-4 = FRENCH PASTRY #3242246
SV-5 = PUTTING GREEN #3242252
SV-6 = MONARCH FLVING #3242258
SV-7 = YELLOW MUSTARD #3242824

LINOLEUM = FORBO MARMOLEUM REAL

LN-1 = DONKEY ISLAND #3407
LN-2 = GRANDA #3405
LN-3 = SUNNY DAY #3411
LN-4 = CARIBBEAN #3038
LN-5 = SERENE GREY #3146
LN-6 = GREEN MELODY #3143
LN-7 = GREEN #3247
LN-8 = OYSTER MOUNTAIN #3421
LN-9 = CHARTREUSE #3224
LN-10 = SPRING BUDS #3085
LN-11 = GOLDEN SAFFRON #3847
LN-12 = SHAMROCK #3174
LN-13 = RUST #2767
LN-14 = ASIAN TIGER #3403
LN-15 = WEATHERED SAND #5803
LN-16 = GATE #3427
LN-17 = CORK TREES #426
LN-18 = NATURAL CORN #3846
LN-19 = RIVER BARK #3891

FORBO FLOTEX METRO RESILIENT CARPET
RC-1 = TBD
RC-2 = TBD
RC-3 = TBD
RC-4 = TBD

CMT = CERAMIC MOSAIC TILE - DAL TIE
CMT-1 = DESERT GRAY SPECKLE D200
CMT-2 = SUEDE GRAY SPECKLE D208
CMT-3 = CASTLE ROCK D318
CMT-4 = BLACK D311
CMT-5 = DESERT GRAY D014
CMT-6 = CYPRESS D452
CMT-7 = CLEMENTINE D62
CMT-8 = LIME SHERBET D319

EF = EPOXY FLOOR
EF = TBD

SHEET VINYL - MULTIPURPOSE ALTRO RELIANCE 26
MULT-1 = TBD

24"X24" RUBBER ATHLETIC FLOORING - JOHNSONITE
JHERITA TILE-SLIP RESIST

ASF-1 = TBD
ASF-2 = TBD

ALTRO STONEHOLD 30
SV-SR = TBD

CARPET LEGEND

MILIKEN LAYLINES 9.85" X 39.4" CARPET TILE

CPT-1 =

STYLE:
COLOR:

MILIKEN EDGE LIT 9.85" X 39.4" CARPET TILE

CPT-2 =

STYLE:
COLOR:

MILIKEN EDGE LIT 9.85" X 39.4" CARPET TILE

CPT-6 =

STYLE: TBD
COLOR: TBD

CPT-7 =

STYLE: TBD
COLOR: TBD

12"X24" AND 6" X 24" PORCELAIN TILE - DAL TIE

PP-1 = DELEGATE DARK GREY-DL27

PP-2 = DELEGATE LIGHT GREY-DL26

RUBBER STAIR TREADS AND RISERS - NORA

RR-L = TBD

WALK-OFF CARPET MATS INC TRILOGY TILE

WOC-1 = TBD

INTERIOR ENTRANCE GRILLE MATS INC MIGHTY ENTRY

FGC-2 = TBD

GENERAL NOTES:

- ALL FINISHES SHALL BE INSTALLED IN ACCORDANCE WITH MANUFACTURER'S INSTRUCTIONS AND RECOMMENDATIONS FOR THE SPECIFIC SUBSTRATE.
- PRODUCTS INDICATED ARE BASIS OF DESIGN. REFER TO SPECIFICATIONS FOR ACCEPTABLE COMPARABLE PRODUCTS AND/OR PERFORMANCE REQUIREMENTS.
- ALL FLOOR FINISH CHANGES SHALL OCCUR UNDER CENTERLINE OF DOOR IN CLOSED POSITION OR AT THE CENTERLINE OF AN OPENING WHERE NO DOOR OCCURS. UNLESS OTHERWISE NOTED, REFER TO BASE DETAILS AND TRANSITION DETAILS FOR ADDITIONAL INFORMATION.
- ALL PRELIMINARY COLOR SELECTIONS UPON APPROVAL DURING CONSTRUCTION.


DRA

Drumme Rosane Anderson, Inc.
225 Oakland Road
Studio 205
South Windsor, CT
06074
260 Charles Street
Studio 300
Waltham, MA
02453
Tel: 617.854.1700
www.dra.com


Planning | Architecture | Interior Design

Northeast
Metropolitan
Regional
Vocational High
School
100 Hemlock Road.
Wakefield, MA 01880

MSBA 90% CD
SUBMISSION
May 12TH, 2023

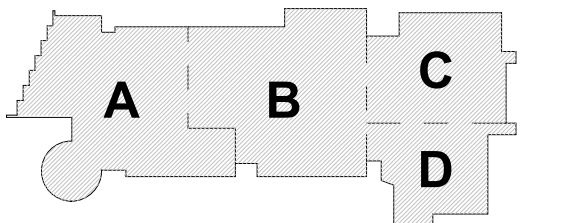


PROJECT NORTH
MAGNETIC NORTH

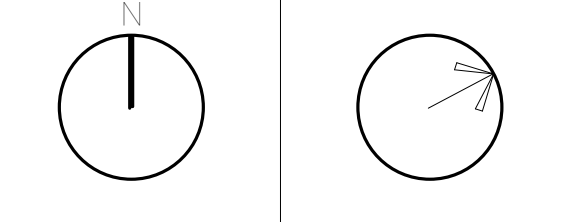

FOURTH LEVEL
FLOOR FINISHES
PLAN - AREA B

Scale: As indicated
Job No.: 20202
Drawn By: DRA
Date: May 12TH, 2023
Volume 3 of 4
AF1-1-4B

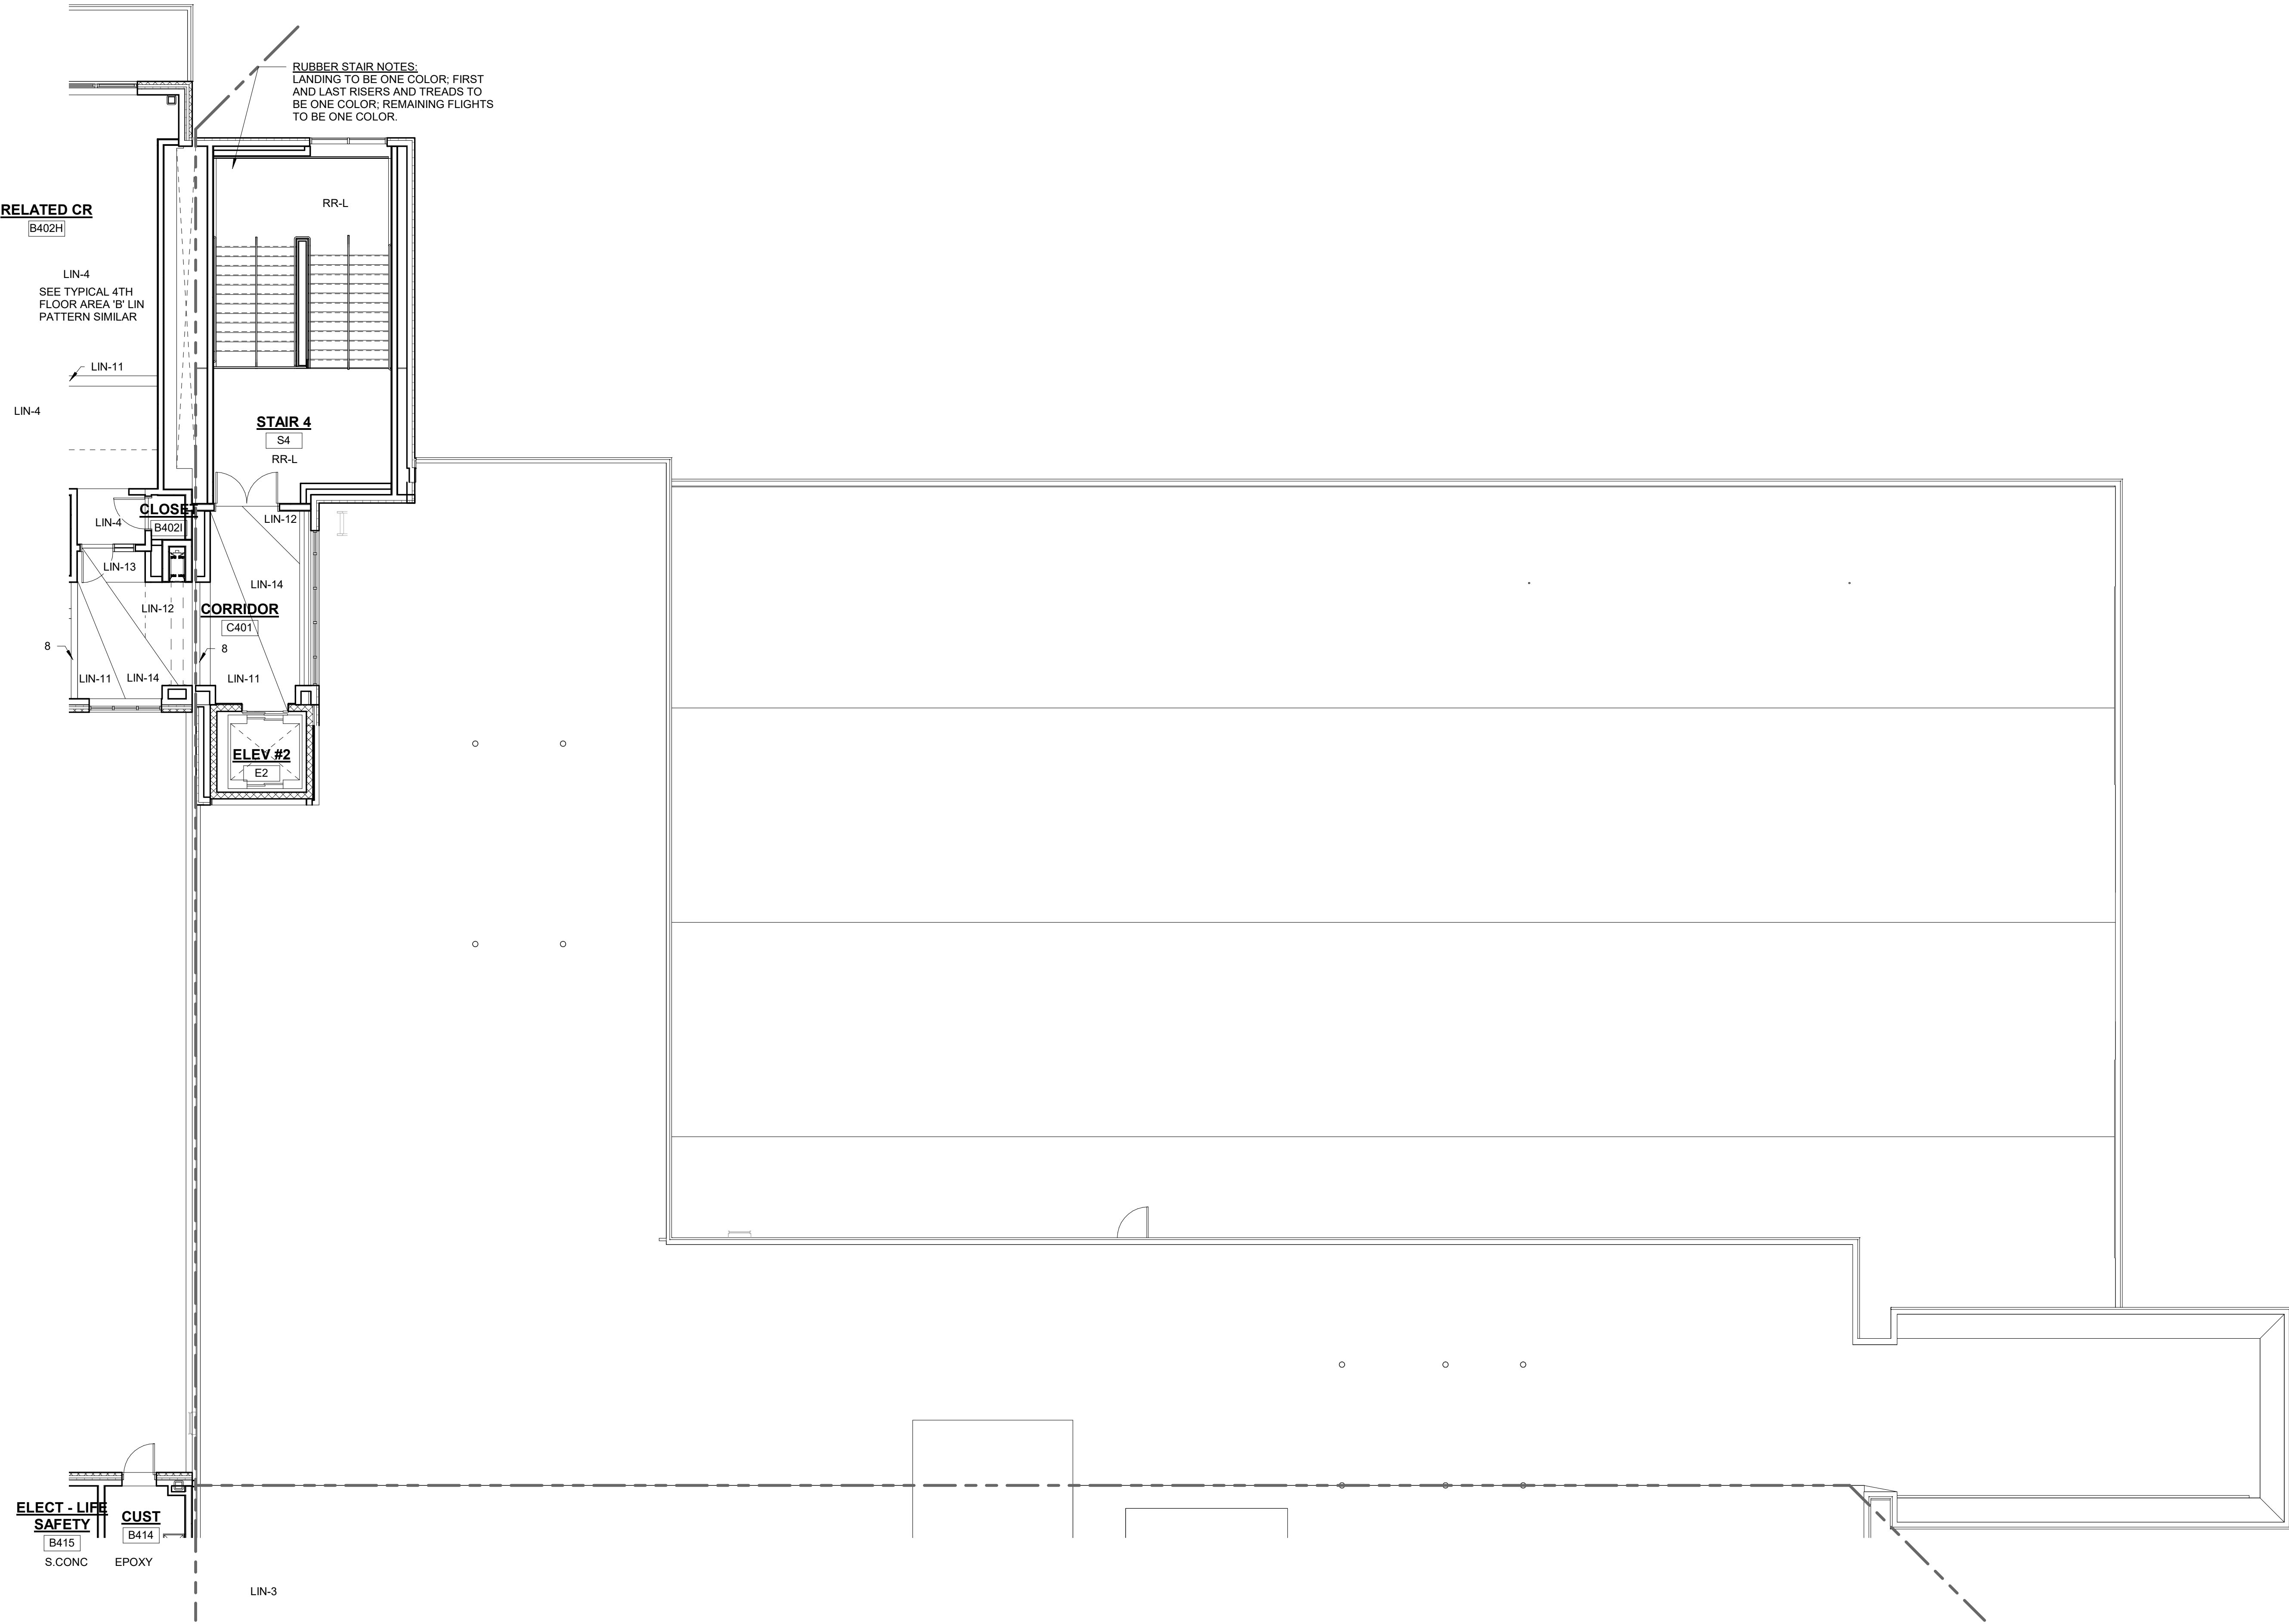

1 4-Floor Finish-Fourth Floor Plan-Area C
1/8" = 1'-0"

FLOOR FINISH ABBREVIATIONS	
ASF	RUBBER ATHLETIC FLOORING
CMT	CERAMIC MOSAIC TILE
CPT	CARPET
EF	EPOXY FLOORING
FGC	FOOT GRILLE
MULT	SHEET VINYL - MULTIPURPOSE
PP	PORCELAIN TILE
PPM	PORCELAIN PAVEMENT MOSAIC
RR	RUBBER STAIR TREADS & RISERS
RR-L	PHOTOLUMINESCENT RUBBER STAIR TREADS & RISERS
RT-ATH	RUBBER ATHLETIC FLOORING CLEAT RESISTANT
SV	SHEET VINYL - SLIP RESISTANT - SUITABLE OR FREEZER / COOLER
S.CONC	SEALED CONCRETE
VET	VINYL ENHANCED TILE
WAF	WOOD ATHLETIC FLOORING
WOC	WALK OFF CARPET

FLOOR FINISHES:

NOTE A
12' X 24' OF PP FLOOR PATTERN- 4 COLORS

SHEET VINYL LEGEND = TARKETT - IQ OPTIMA

SV-1 = SILVER BELL #3242872
SV-2 = BELUGA #3242889
SV-3 = SLATE #3242897
SV-4 = FRENCH PASTRY #3242248
SV-5 = PUTTING GREEN #3242252
SV-6 = MONARCH FLYING #3242258
SV-7 = YELLOW MUSTARD #3242824

LINOLEUM = FORBO MARMOLEUM REAL

LIN-1 = DONKEY ISLAND #3407
LIN-2 = GRANDA #3405
LIN-3 = SUNNY DAY #3411
LIN-4 = CARIBBEAN #3038
LIN-5 = SERENE GREY #3146
LIN-6 = GREEN MELODY #3413
LIN-7 = GREEN #3247
LIN-8 = OYSTER MOUNTAIN #3421
LIN-9 = CHARTREUSE #3224
LIN-10 = SPRING BLOSS #3385
LIN-11 = GOLDEN SAFFRON #3847
LIN-12 = SAHARA #3174
LIN-13 = RUST #2707
LIN-14 = ASIAN TIGER #3403
LIN-15 = WEATHERED SAND #5803
LIN-16 = AGATE #427
LIN-17 = CORK TREES #428
LIN-18 = NATURAL CORN #3846
LIN-19 = RIVER BANK #6001

FORBO FLOTEX METRO RESILIENT CARPET

RC-1 = TBD
RC-2 = TBD
RC-3 = TBD
RC-4 = TBD

CMT - CERAMIC MOSAIC TILE - DALTILE

CMT-1 = DESERT GRAY SPECKLE D200
CMT-2 = SUEDE GRAY SPECKLE D208
CMT-3 = CASTLE ROCK D618
CMT-4 = BLACK D311
CMT-5 = DESERT GRAY D014
CMT-6 = CYPRESS D452
CMT-7 = CLEMENTINE D022
CMT-8 = LIME SHERBET D619

EF = EPOXY FLOOR
EF = TBD

SHEET VINYL - MULTIPURPOSE ALTRO RELIANCE 25
MULT = TBD

24"X24" RUBBER ATHLETIC FLOORING- JOHNSONITE
INERTIA TILE-SLIDELOCK

ASF-1 = TBD
ASF-2 = TBD

ALTRO STONGHOLD 30
SV-SR = TBD

CARPET LEGEND

MILLIKEN LAY LINES 9.85" X 39.4" CARPET TILE

CPT-1 =
STYLE:
COLOR:

MILLIKEN EDGE LIT 9.85" X 39.4" CARPET TILE

CPT-2 =
STYLE:
COLOR:

MILLIKEN EDGE LIT 9.85" X 39.4" CARPET TILE
CPT-6 =
STYLE: TBD
COLOR: TBD

CPT-7 =
STYLE: TBD
COLOR: TBD

12"X24" AND 6" X 24" PORCELAIN TILE-DALTILE
PP-1 = DELEGATE-DARK GREY-DL27

PP-2 = DELEGATE-LIGHT GREY-DL26

RUBBER STAIR TREADS AND RISERS-NORA
RR-L = TBD

WALK-OFF CARPET MATS INC TRILOGY TILE
WOC-1 = TBD

INTERIOR ENTRANCE GRILLE MATS INC MIGHTY ENTRY
FGC-1 = TBD

INTERIOR ENTRANCE GRILLE MATS INC MIGHTY TRACK
FGC-2 = TBD

GENERAL NOTES:

- ALL FINISHES SHALL BE INSTALLED IN ACCORDANCE WITH MANUFACTURER'S INSTRUCTIONS AND RECOMMENDATIONS FOR THE SPECIFIC SUBSTRATE.
- PRODUCTS INDICATED ARE BASIS OF DESIGN. REFER TO SPECIFICATIONS FOR ACCEPTABLE COMPARABLE PRODUCTS AND/OR PERFORMANCE REQUIREMENTS.
- ALL FLOOR FINISH CHANGES SHALL OCCUR UNDER CENTERLINE OF DOOR IN CLOSED POSITION OR AT THE CENTERLINE OF AN OPENING WHERE NO DOOR OCCURS, UNLESS OTHERWISE NOTED. REFER TO BASE DETAILS AND TRANSITION DETAILS FOR ADDITIONAL INFORMATION.
- ALL PRELIMINARY COLOR SELECTIONS UPON APPROVAL DURING CONSTRUCTION.

DRA

Drumme Rosane Anderson, Inc.
225 Oakland Road
Studio 205
South Windsor, CT
06074

260 Charles Street
Studio 300
Waltham, MA
02453

Planning | Architecture | Interior Design
Tel: 617.854.1700
www.drainc.com


Northeast
Metropolitan
Regional
Vocational High
School

100 Hemlock Road,
Wakefield, MA 01880

© COPYRIGHT 2023 DRUMMEY ROSANE ANDERSON, INC.



MSBA 90% CD
SUBMISSION

May 12TH, 2023

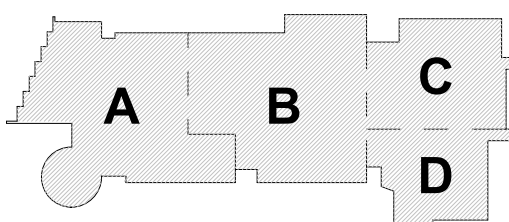

KEY PLAN

PROJECT NORTH
MAGNETIC NORTH

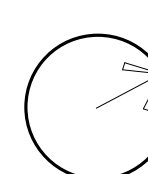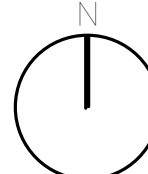

FOURTH LEVEL
FLOOR FINISHES
PLAN - AREA C

Scale: As indicated


Job No.: 20202

Drawn By: DRA

Date: May 12TH, 2023

Volume 3 of 4

AF1-1-4C

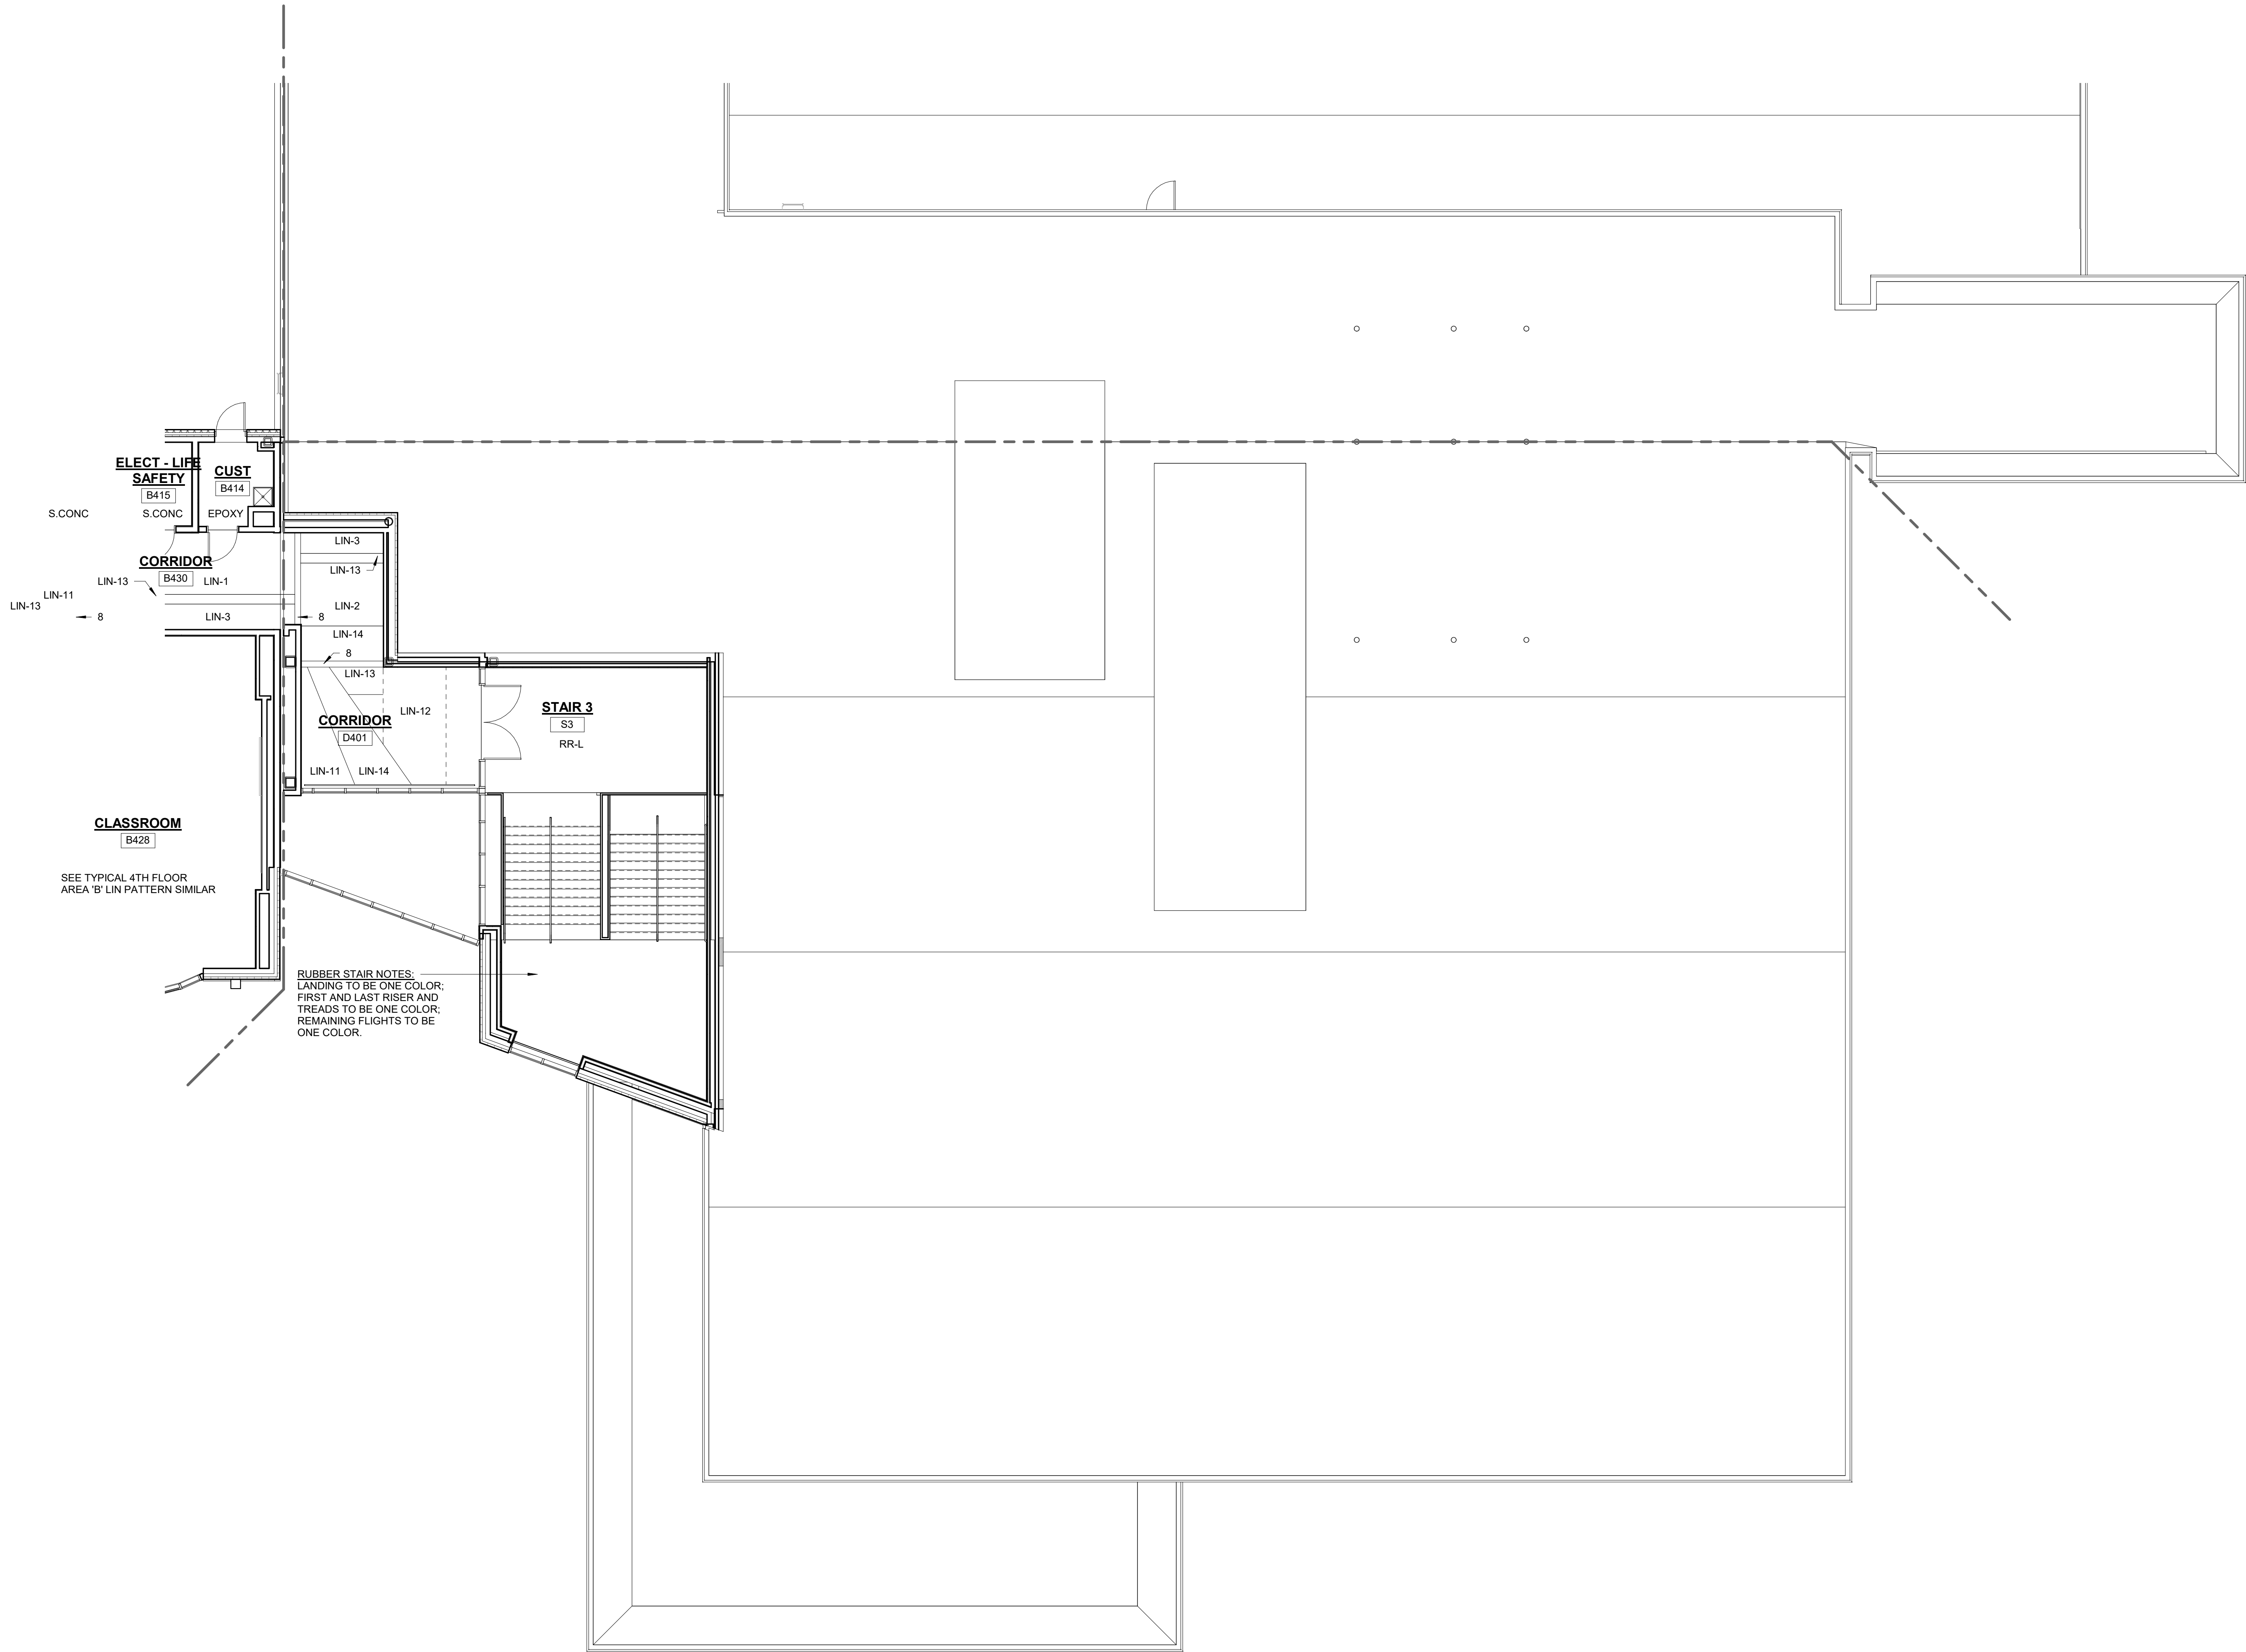

FLOOR FINISH ABBREVIATIONS	
ASF	RUBBER ATHLETIC FLOORING
CMT	CERAMIC MOSAIC TILE
CPT	CARPET
EF	EPOXY FLOORING
FGC	FOOT GRILLE
MULT	SHEET VINYL - MULTIPURPOSE
PP	PORCELAIN TILE
PPM	PORCELAIN PAVEMENT MOSAIC
RR	RUBBER STAIR TREADS & RISERS
RR-L	PHOTOLUMINESCENT RUBBER STAIR TREADS & RISERS
RT-ATH	RUBBER ATHLETIC FLOORING CLEAT RESISTANT
SV	SHEET VINYL - SLIP RESISTANT - SUITABLE OR FREEZER / COOLER
S.CONC	SEALED CONCRETE
VEI	VINYL ENHANCED TILE
WAF	WOOD ATHLETIC FLOORING
WOC	WALK OFF CARPET

NOTE A
12' X 24' OF PP FLOOR PATTERN- 4 COLORS

SHEET VINYL LEGEND = TARKETT - IQ OPTIMA

SV-1 = SILVER BELL #3242872
SV-2 = BELUGA #3242886
SV-3 = SLATE #3242897
SV-4 = FRENCH PASTRY #3242248
SV-5 = PUTTING GREEN #3242252
SV-6 = MONARCH FLYING #3242258
SV-7 = YELLOW MUSTARD #3242824

LINOLEUM = FORBO MARMOLEUM REAL

LN-1 = DONKEY ISLAND #3407
LN-2 = GRANDA #3405
LN-3 = SUNNY DAY #3411
LN-4 = CARIBBEAN #3038
LN-5 = SERENE GREY #34148
LN-6 = GREEN MELODY #3413
LN-7 = GREEN #3247
LN-8 = OYSTER MOUNTAIN #3421
LN-9 = CHARTREUSE #3224
LN-10 = SPRING BUDS #3385
LN-11 = GOLDEN SAFFRON #3847
LN-12 = SAHARA #174
LN-13 = RUST #2767
LN-14 = HAWAIIAN TIGER #3403
LN-15 = WEATHERED SAND #5803
LN-16 = AGATE #427
LN-17 = COCK TREE #3426
LN-18 = NATURAL CORN #3846
LN-19 = RIVER BANK #6901

FORBO FLOTEX METRO RESILIENT CARPET
RC-1 = TBD
RC-2 = TBD
RC-3 = TBD
RC-4 = TBD

CMT = CERAMIC MOSAIC TILE = DAL TILE
CMT-1 = DESERT GRAY SPECKLE D200
CMT-2 = SUEDE GRAY SPECKLE D208
CMT-3 = CASTLE ROCK D616
CMT-4 = BLACK D311
CMT-5 = DESERT GRAY D014
CMT-6 = CYPRESS D452
CMT-7 = CLEMENTINE D622
CMT-8 = LIME SHERBET D319

EE = EPOXY FLOOR
EF = TBD

SHEET VINYL - MULTIPURPOSE ALTRO RELIANCE 25
MULT-1 = TBD

24"X24" RUBBER ATHLETIC FLOORING- JOHNSONITE
JNRTB1A TILE-SLIDELOCK

ASF-1 = TBD
ASF-2 = TBD

ALTRO STONGHOLD 30
SV-SR = TBD

CARPET LEGEND

MILLIKEN LAYLINES 9.85' X 39.4" CARPET TILE

CPT-1 =
STYLE:
COLOR:

MILLIKEN EDGE LIT 9.85' X 39.4" CARPET TILE

CPT-2 =
STYLE:
COLOR:

MILLIKEN EDGE LIT 9.85' X 39.4" CARPET TILE

CPT-6 =
STYLE: TBD
COLOR: TBD

CPT-7 =
STYLE: TBD
COLOR: TBD

12"X24" AND 6" X 24" PORCELAIN TILE-DAL TILE
PP-1 = DELEGATE-DARK GREY-DL27

PP-2 = DELEGATE-LIGHT GREY-DL26

RUBBER STAIR TREADS AND RISERS-NORA
RR-L = TBD

WALK-OFF CARPET MATS INC TRILOGY TILE
WOC-1 = TBD

INTERIOR ENTRANCE GRILLE MATS INC MIGHTY ENTRY
FGC-1 = TBD

INTERIOR ENTRANCE GRILLE MATS INC MIGHTY TRACK
FGC-2 = TBD

GENERAL NOTES:

- ALL FINISHES SHALL BE INSTALLED IN ACCORDANCE WITH MANUFACTURER'S INSTRUCTIONS AND RECOMMENDATIONS FOR THE SPECIFIC SUBSTRATE.
- PRODUCTS INDICATED ARE BASIS OF DESIGN REFER TO SPECIFICATIONS FOR ACCEPTABLE COMPARABLE PRODUCTS AND/OR PERFORMANCE REQUIREMENTS.
- ALL FLOOR FINISH CHANGES SHALL OCCUR UNDER CENTERLINE OF DOOR IN CLOSED POSITION OR AT THE CENTERLINE OF AN OPENING WHERE NO DOOR OCCURS. UNLESS OTHERWISE NOTED, REFER TO BASE DETAILS AND TRANSITION DETAILS FOR ADDITIONAL INFORMATION.
- ALL PRELIMINARY COLOR SELECTIONS UPON APPROVAL DURING CONSTRUCTION.

DRA

Drumme Rosane Anderson, Inc.
225 Oakland Road
Studio 205
South Windsor, CT
06074
260 Charles Street
Studio 300
Waltham, MA
02453
Planning | Architecture | Interior Design
Tel: 617.854.1700
www.drainc.com


Northeast
Metropolitan
Regional
Vocational High
School

100 Hemlock Road,
Wakefield, MA 01880

© COPYRIGHT 2023 DRUMMEY ROSANE ANDERSON, INC.


MSBA 90% CD
SUBMISSION

May 12TH, 2023

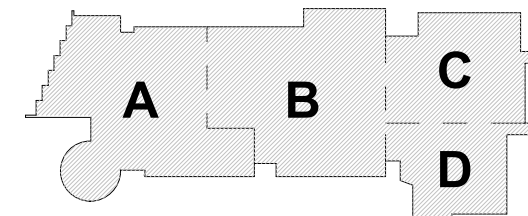

KEY PLAN

PROJECT NORTH
MAGNETIC NORTH

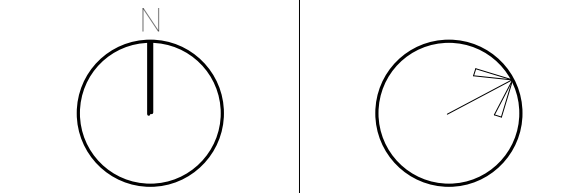

FOURTH LEVEL
FLOOR FINISHES
PLAN - AREA D

Scale: As indicated

Job No.: 20202

Drawn By: DRA

Date: May 12TH, 2023

Volume 3 of 4

AF1-1-4D

DRA

Drumme Rosane Anderson, Inc.
225 Oakland Road
Studio 205
South Windsor, CT
06074

260 Charles Street
Studio 300
Waltham, MA
02453

Planning | Architecture | Interior Design
Tel: 817.854.1700
www.drainc.com

**Northeast
Metropolitan
Regional
Vocational High
School**


100 Hemlock Road,
Wakefield, MA 01880

GENERAL NOTES:

- ALL FINISHES SHALL BE INSTALLED IN ACCORDANCE WITH MANUFACTURER'S INSTRUCTIONS AND RECOMMENDATIONS FOR THE SPECIFIC SUBSTRATE.
- PRODUCTS INDICATED ARE BASIS OF DESIGN; REFER TO SPECIFICATIONS FOR ACCEPTABLE COMPARABLE PRODUCTS AND/OR PERFORMANCE REQUIREMENTS.
- ALL PRECAST CONCRETE AND CMU WALLS SHALL RECEIVE ONE (1) COAT BLOCK FILLER/PRIMER AND TWO (2) FINISH COATS PAINT AS SPECIFIED.
- GYPSUM WALL BOARD TO BE FINISHED WITH ONE (1) COAT PRIMER AND TWO (2) FINISH COATS PAINT AS SPECIFIED.
- ALL HOLLOW METAL FRAMES ARE TO BE PAINTED. ALUMINUM GLAZING SYSTEMS ARE FACTORY FINISHED.
- ALL CUSTOM MILLWORK SHALL RECEIVE RESILIENT BASE UNLESS OTHERWISE NOTED.
- ALL CASEWORK SHALL RECEIVE RESILIENT BASE. AT ALL SINK CABINETS, CONTINUE WALL BASE AND FLOORING INTO SPACE BENEATH SINK. TYP. REFER TO INTERIOR ELEVATIONS FOR LOCATION OF FACEBOARDS, ACOUSTICAL WALL PANELS, AND MARKER BOARDS.
- PROVIDE CERAMIC TILE BASE UNDER LOCKERS AT CLASSROOM CORRIDORS. TYP.
- SEE INTERIOR ELEVATIONS FOR ADDITIONAL INFORMATION.
- CERAMIC TILE BASE COURSE @ CORRIDORS IS REQUIRED TO BE SCRIBED TO PROVIDE AN EVEN JOINT PATTERN ON WALLS.
- ALL PRELIMINARY COLOR SELECTIONS UPON APPROVAL DURING CONSTRUCTION.
- EXPOSED TO VIEW MEP AND FP SYSTEMS, INCLUDING BUT NOT LIMITED TO SPRINKLER PIPES AND ELECTRICAL CONDUITS, SHALL BE PAINTED TO MATCH ADJOINING SURFACES.
- PROVIDE 4" HIGH 2" WIDE CORNER GUARDS AT ALL EXPOSED GWB OUTSIDE CORNERS.

WALL LEGEND

PT RSB	PANT W/ RESILIENT BASE
EPT RSB	EPOXY PAINT W/ EPOXY BASE
EPT RSB	EPOXY PAINT W/ RESILIENT BASE
FRP RSB	FRP PANELS FULL HEIGHT EPOXY COVE BASE
FRP EP	FRP HEIGHT FIBERGLASS REINFORCED PANEL W/ EPOXY PAINT
EPT RSB	4" HIGH A.F.F. FIBERGLASS REINFORCED PANEL W/ EPOXY PAINT ABOVE AND EPOXY BASE
EPT RSB	EPOXY PAINT AND VINYL WALL COVERING (WVCL) ABOVE FABRIC WRAPPED ACOUSTICAL PANEL (FWAP-1) WALLWORK RESILIENT BASE
FWAP-1 PT	PANT W/ FABRIC WRAPPED ACOUSTICAL PANELS (FWAP-1) W/ RESILIENT BASE
WVCL RSB	PERFORATED PAINTED METAL PANELS
FRP RSB	FRP RESIN PANEL W/ PORCELAIN FADE BASE
EPT RSB	THIN PORCELAIN TILE METAL EDGE TRIM AT ALL EDGES AND OUTSIDE CORNERS W/ PORCELAIN FADE BASE
EPT RSB	THIN PORCELAIN TILE VINYL EDGE TRIM AT ALL EDGES AND OUTSIDE CORNERS P/P TILE BASE
CTP-6	FULL HEIGHT CERAMIC TILE W/ 12" SCHLUTER COVE PROFILE. SEE CERAMIC TILE PATTERN CTP-6 LOCKER ROOM SHOWER CERAMIC TILE
CTP-6	WANDCOT CERAMIC TILE W/ 12" SCHLUTER COVE PROFILE. SEE CERAMIC TILE PATTERN CTP-6 SHOWER CERAMIC TILE
CTP-7	FULL HEIGHT CERAMIC TILE W/ 12" SCHLUTER COVE PROFILE. SEE CERAMIC TILE PATTERN CTP-7 FIRST FLOOR MULTI STALL BATHROOM
CTP-8	FULL HEIGHT CERAMIC TILE W/ 12" SCHLUTER COVE PROFILE. SEE CERAMIC TILE PATTERN CTP-8 SECOND FLOOR MULTI STALL BATHROOM
CTP-12	FULL HEIGHT CERAMIC TILE W/ 12" SCHLUTER COVE PROFILE. SEE CERAMIC TILE PATTERN CTP-12 BATHROOM MULTI STALL BATHROOM
CTP-13	FULL HEIGHT CERAMIC TILE W/ 12" SCHLUTER COVE PROFILE. SEE CERAMIC TILE PATTERN CTP-13 FOURTH FLOOR MULTI STALL BATHROOM
CTP-14	FULL HEIGHT CERAMIC TILE W/ 12" SCHLUTER COVE PROFILE. SEE CERAMIC TILE PATTERN CTP-14 FOURTH FLOOR MULTI STALL BATHROOM
CTP-15	FULL HEIGHT CERAMIC TILE W/ 12" SCHLUTER COVE PROFILE. SEE CERAMIC TILE PATTERN CTP-15 FOURTH FLOOR MULTI STALL BATHROOM
EPT CTP-1	CERAMIC TILE WANDCOT W/ 12" SCHLUTER COVE PROFILE AND EPOXY PAINT ABOVE. SEE CERAMIC TILE PATTERN CTP-1
EPT CTP-2	CERAMIC TILE WANDCOT W/ 12" SCHLUTER COVE PROFILE AND EPOXY PAINT ABOVE. SEE CERAMIC TILE PATTERN CTP-2
EPT CTP-3	CERAMIC TILE WANDCOT W/ 12" SCHLUTER COVE PROFILE AND EPOXY PAINT ABOVE. SEE CERAMIC TILE PATTERN CTP-3
EPT CTP-4	CERAMIC TILE WANDCOT W/ 12" SCHLUTER COVE PROFILE AND EPOXY PAINT ABOVE. SEE CERAMIC TILE PATTERN CTP-4
EPT CTP-11	CERAMIC TILE WANDCOT W/ 12" SCHLUTER COVE PROFILE AND EPOXY PAINT ABOVE. SEE CERAMIC TILE PATTERN CTP-11 FIRST FLOOR SINGLE TOILETS
EPT CTP-12	CERAMIC TILE WANDCOT W/ 12" SCHLUTER COVE PROFILE AND EPOXY PAINT ABOVE. SEE CERAMIC TILE PATTERN CTP-12 SECOND FLOOR SINGLE TOILETS

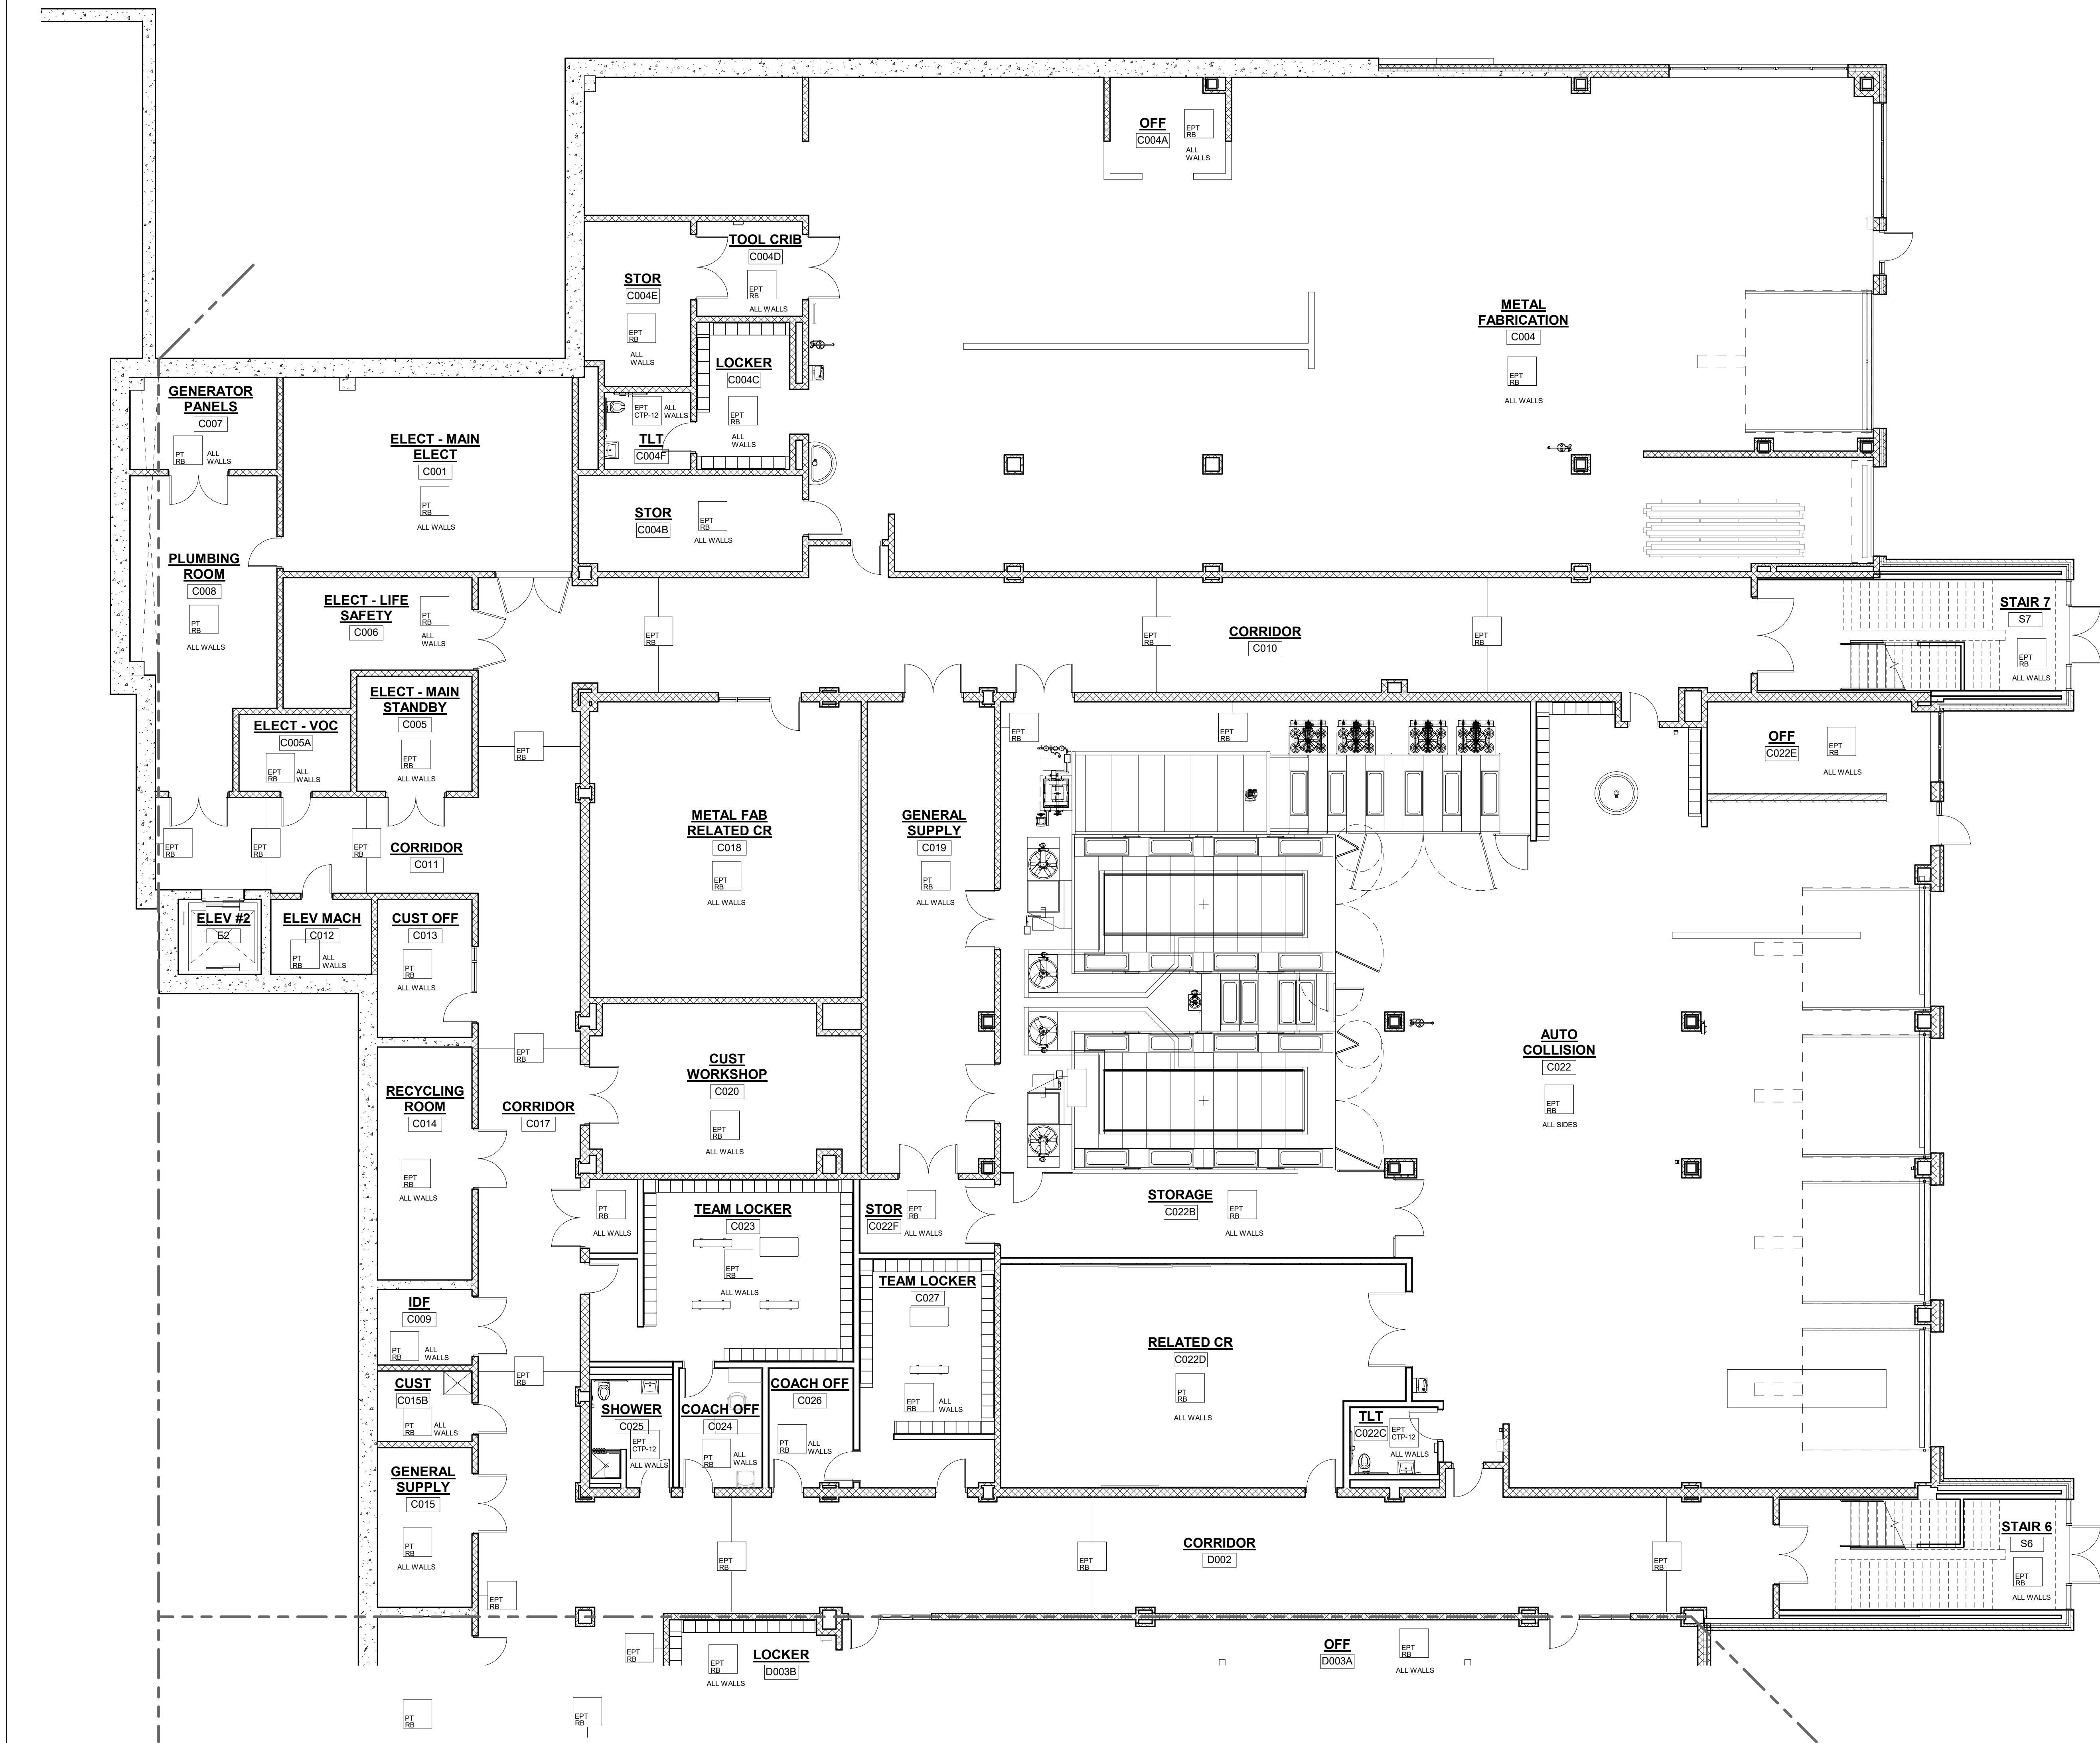


**Northeast
Metropolitan
Regional
Vocational High
School**

100 Hemlock Road,
Wakefield, MA 01880

MSBA 90% CD
SUBMISSION



May 12TH, 2023

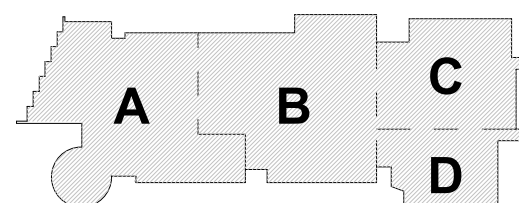

KEY PLAN

PROJECT NORTH

MAGNETIC NORTH

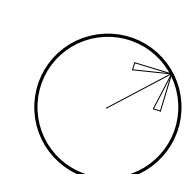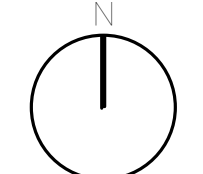

**FIRST LEVEL
WALL FINISHES
PLAN - AREA A**

Scale: As indicated

Job No.: 20202

Drawn By: DRA


Date: May 12th

Volume 3 of 4

AF1-2-1A

Date: May 12TH, 2023

Volume 3 of 4

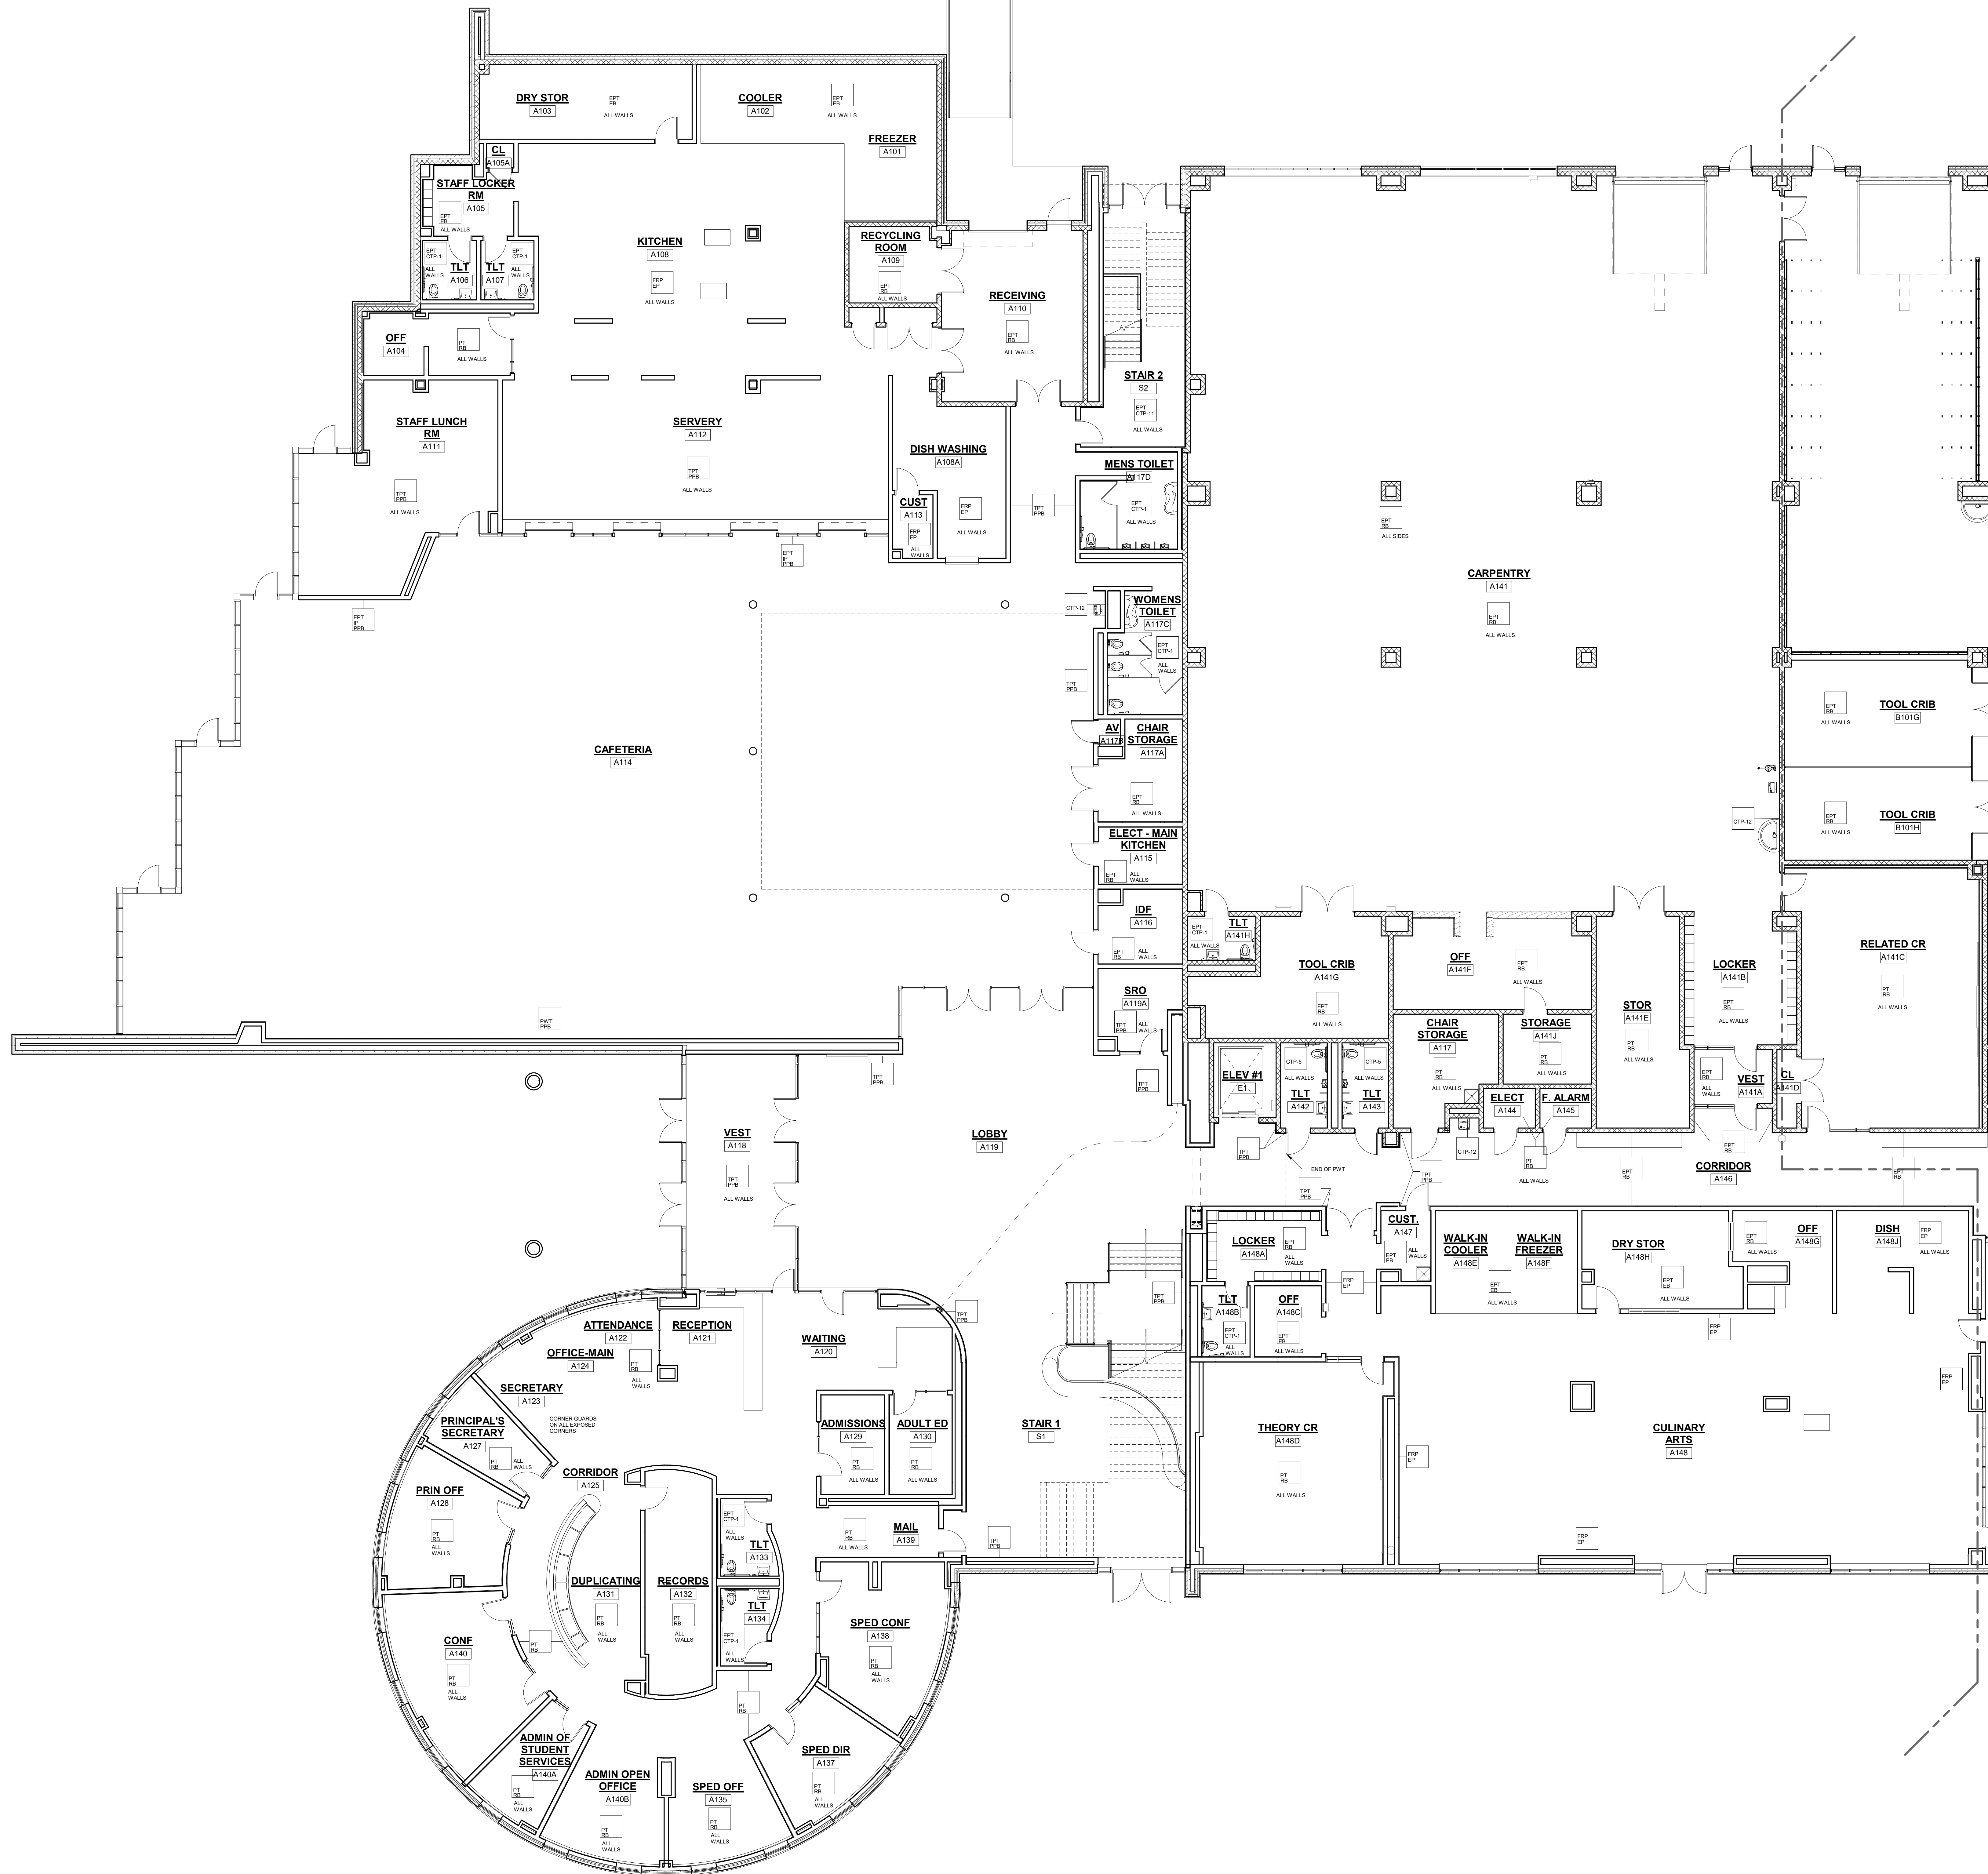

GENERAL NOTES


- 1 ALL FINISHES SHALL BE INSTALLED IN ACCORDANCE WITH MANUFACTURER'S INSTRUCTIONS AND RECOMMENDATIONS FOR THE SUBSTRATE.
- 2 PRODUCTS INDICATED ARE BASES OF DESIGN, REFER TO SPECIFICATIONS FOR ACCEPTABLE COMPARABLE PRODUCTS AND/OR PERFORMANCE REQUIREMENTS.
- 3 ALL PRECAST CONCRETE AND CMU WALLS SHALL RECEIVE ONE (1) COAT OF GYPSUM WALL BOARD TO BE FINISHED WITH ONE (1) COAT PRIMER AND ONE (1) COAT FINISH COAT.
- 4 ALL HOLLOW METAL FRAMES ARE TO BE FINISHED. ALUMINUM GLAZING SYSTEMS ARE FACTORY FINISHED.
- 5 ALL METAL WORK SHALL BE FINISHED. RESILIENT BASE UNLESS OTHERWISE NOTED.
- 6 ALL WALLS SHALL RECEIVE RESILIENT BASE, IN ALL SLAB CAVITIES. CONTRIBUTE WALL BASE AND FLOORING INTO SPACE BETWEEN SKIN. TYP. REFER TO INTERIOR ELEVATIONS FOR LOCATION OF TACKBOARD.
- 7 ALL WALL PANELS SHALL BE FINISHED WITH ONE (1) COAT OF GYPSUM WALL BOARD TO BE FINISHED WITH ONE (1) COAT PRIMER AND ONE (1) COAT FINISH COAT.
- 8 PROVIDE CERAMIC TILE BASE UNDER LOCKERS AT CLASSROOM DOORWAYS. TYP.
- 9 SEE INTERIOR ELEVATIONS FOR ADDITIONAL INFORMATION.
- 10 PROVIDE RESILIENT BASE UNDER LOCKERS. TYP. REFER TO INTERIOR ELEVATIONS FOR ADDITIONAL INFORMATION. REQUIRED TO PROVIDE AN EVEN JOINT PATTERN ON WALLS.
- 11 ALL PRELIMINARY COLOR SELECTIONS UPON APPROVAL DURING CONSTRUCTION.
- 12 EXPOSED TO VIEW MEP AND PS SYSTEMS, INCLUDING BUT NOT LIMITED TO SPRINKLER AND EXHAUST DUCTS, SHALL BE PAINTED TO MATCH ADJACENT WALLS.
- 13 PROVIDE 4" HIGH 2" WIDE CORNER GUARDS AT ALL EXPOSED GYPSUM CORNERS.

WALL LEGEND

[illegible]

- GENERAL NOTES:
- ALL FINISHES SHALL BE INSTALLED IN ACCORDANCE WITH MANUFACTURER'S INSTRUCTIONS AND RECOMMENDATIONS FOR THE SPECIFIC SUBSTRATE.
 - PRODUCTS INDICATED ARE BASIS OF DESIGN; REFER TO SPECIFICATIONS FOR ACCEPTABLE COMPARABLE PRODUCTS AND/OR PERFORMANCE REQUIREMENTS.
 - ALL PRECAST CONCRETE AND CMU WALLS SHALL RECEIVE ONE (1) COAT BLOCK FILLER/PRIMER AND TWO (2) FINISH COATS PAINT AS SPECIFIED.
 - GYPSON WALL BOARD TO BE FINISHED WITH ONE (1) COAT PRIMER AND TWO (2) FINISH COATS PAINT AS SPECIFIED.
 - ALL HOLLOW METAL FRAMES ARE TO BE PAINTED. ALUMINUM GLAZING SYSTEMS ARE FACTORY FINISHED.
 - ALL CUSTOM MILLWORK SHALL RECEIVE RESILIENT BASE UNLESS OTHERWISE NOTED.
 - ALL CASEWORK SHALL RECEIVE RESILIENT BASE. AT ALL SINK CABINETS, CONTINUE WALL BASE AND FLOORING INTO SPACE BENEATH SINK. TYP. REFER TO INTERIOR ELEVATIONS FOR LOCATION OF TACKBOARDS.
 - ACOUSTICAL WALL PANELS, AND MARKER BOARDS.
 - PROVIDE CERAMIC TILE BASE UNDER LOCKERS AT CLASSROOM CORRIDORS, TYP.
 - SEE INTERIOR ELEVATIONS FOR ADDITIONAL INFORMATION.
 - CERAMIC TILE BASE COURSE @ CORRIDORS IS REQUIRED TO BE SCRIBED TO PROVIDE AN EVEN JOINT PATTERN ON WALLS.
 - ALL PRELIMINARY COLOR SELECTIONS UPON APPROVAL DURING CONSTRUCTION.
 - EXPOSED TO VIEW MEP AND FP SYSTEMS, INCLUDING BUT NOT LIMITED TO SPRINKLER PIPES AND ELECTRICAL CONDUITS, SHALL BE PAINTED TO MATCH ADJOINING SURFACES.
 - PROVIDE 4" HIGH 2" WIDE CORNER GUARDS AT ALL EXPOSED GWB OUTSIDE CORNERS.


WALL LEGEND	
PT (S)	PAINT W/ RESILIENT BASE
EPT (S)	EPXY PAINT W/ EPXY BASE
EPT (S)	EPXY PAINT W/ RESILIENT BASE
FPP (S)	FPP PANELS FULL HEIGHT EPXY COVE BASE
FPP (S)	FULL HEIGHT FIBERGLASS REINFORCED PANEL W/ EPXY PAINT
EPT (S)	4" HIGH 4" F.F. FIBERGLASS REINFORCED PANEL W/ EPXY PAINT ABOVE AND EPXY BASE
EPT (S)	EPXY PAINT AND VINYL WALL COVERING (VWC) (VWC) PROVIDE FABRIC WRAPPED ADDITIONAL PANEL (FVAP-1) WALLWORK RESILIENT BASE
FVAP-1 (S)	PAINT W/ FABRIC WRAPPED ADDITIONAL PANELS (FVAP-1) W/ RESILIENT BASE
IMP-2 (S)	PERFORATED PAINTED METAL PANELS
IMP-2 (S)	PORCELAIN RESIN PANEL W/ PORCELAIN PAINTS BASE
IMP-2 (S)	THIN PORCELAIN TILE METAL EDGE TRIM AT ALL EDGES AND OUTSIDE CORNERS W/ PORCELAIN PAINTS BASE
IMP-2 (S)	THIN PORCELAIN TILE METAL EDGE TRIM AT ALL EDGES AND OUTSIDE CORNERS P.P. TILE BASE
CTR-5	FULL HEIGHT CERAMIC TILE W/ 1/2" SCHULTER COVE PROFILE SEE CERAMIC TILE PATTERN CTR-1 LOCKER ROOM SHOWER CERAMIC TILE
CTR-6	WAINSCOT CERAMIC TILE W/ 1/2" SCHULTER COVE PROFILE SEE CERAMIC TILE PATTERN CTR-6 SHOWER CERAMIC TILE
CTR-7	FULL HEIGHT CERAMIC TILE W/ 1/2" SCHULTER COVE PROFILE SEE CERAMIC TILE PATTERN CTR-7 FIRST FLOOR MULTI STALL BATHROOM
CTR-8	FULL HEIGHT CERAMIC TILE W/ 1/2" SCHULTER COVE PROFILE SEE CERAMIC TILE PATTERN CTR-8 SECOND FLOOR MULTI STALL BATHROOM
CTR-12	FULL HEIGHT CERAMIC TILE W/ 1/2" SCHULTER COVE PROFILE SEE CERAMIC TILE PATTERN CTR-12 FLOOR MULTI STALL BATHROOM
CTR-13	FULL HEIGHT CERAMIC TILE W/ 1/2" SCHULTER COVE PROFILE SEE CERAMIC TILE PATTERN CTR-13 FLOOR MULTI STALL BATHROOM
CTR-14	FULL HEIGHT CERAMIC TILE W/ 1/2" SCHULTER COVE PROFILE SEE CERAMIC TILE PATTERN CTR-14 FLOOR MULTI STALL BATHROOM
CTR-15	FULL HEIGHT CERAMIC TILE W/ 1/2" SCHULTER COVE PROFILE SEE CERAMIC TILE PATTERN CTR-15 FLOOR MULTI STALL BATHROOM
EPT (S)	CERAMIC TILE WAINSCOT W/ 1/2" SCHULTER COVE PROFILE AND EPXY PAINT ABOVE SEE CERAMIC TILE PATTERN CTR-1
EPT (S)	CERAMIC TILE WAINSCOT W/ 1/2" SCHULTER COVE PROFILE AND EPXY PAINT ABOVE SEE CERAMIC TILE PATTERN CTR-2
EPT (S)	CERAMIC TILE WAINSCOT W/ 1/2" SCHULTER COVE PROFILE AND EPXY PAINT ABOVE SEE CERAMIC TILE PATTERN CTR-3
EPT (S)	CERAMIC TILE WAINSCOT W/ 1/2" SCHULTER COVE PROFILE AND EPXY PAINT ABOVE SEE CERAMIC TILE PATTERN CTR-4
EPT (S)	CERAMIC TILE WAINSCOT W/ 1/2" SCHULTER COVE PROFILE AND EPXY PAINT ABOVE SEE CERAMIC TILE PATTERN CTR-11 FIRST FLOOR SINGLE TOILETS
EPT (S)	CERAMIC TILE WAINSCOT W/ 1/2" SCHULTER COVE PROFILE AND EPXY PAINT ABOVE SEE CERAMIC TILE PATTERN CTR-12 SECOND FLOOR SINGLE TOILETS

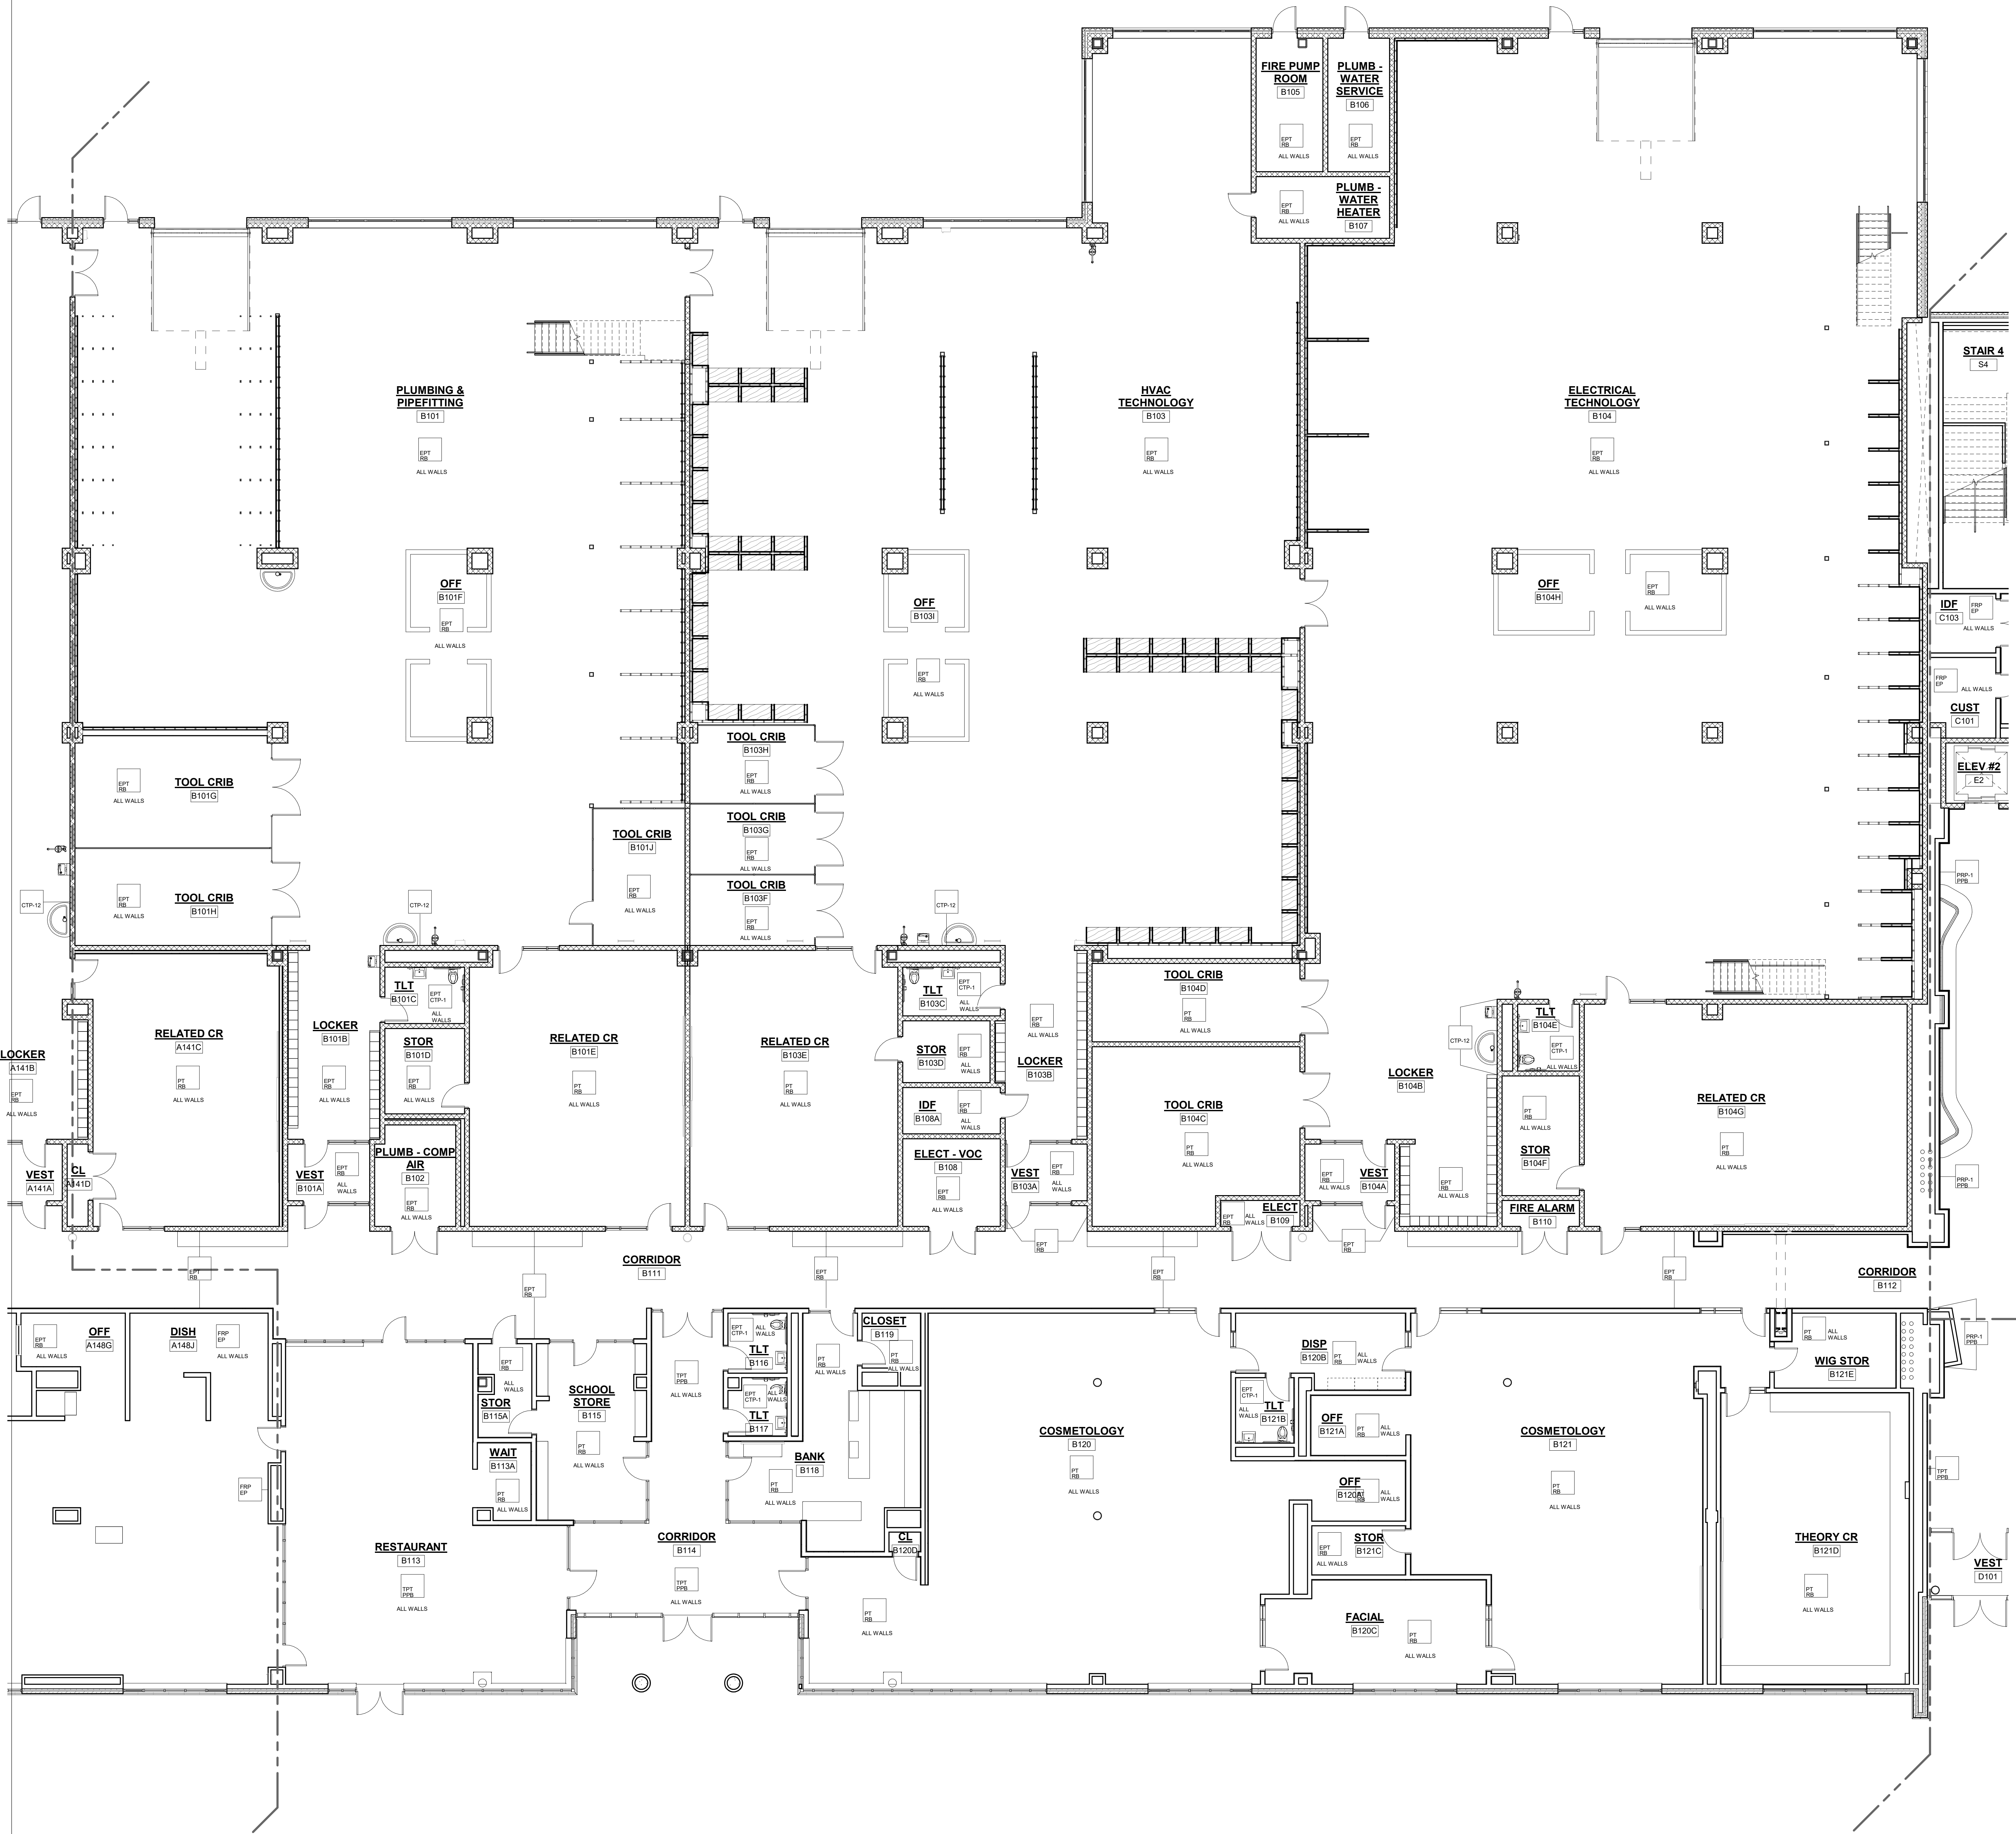

1 FIRST FLOOR SHOPS
1/8" = 1'-0"


© COPYRIGHT 2023 DRUMMEYS ROSANE ANDERSON, INC.

MSBA 90% CD
SUBMISSION
May 12TH, 2023

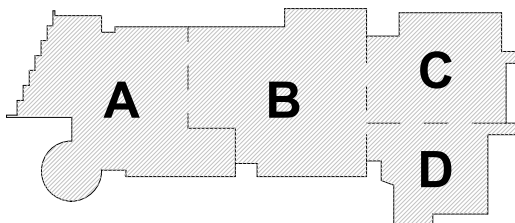

KEY PLAN

PROJECT NORTH MAGNETIC NORTH

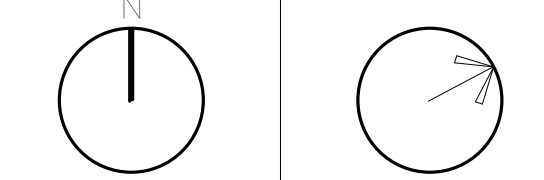

FIRST LEVEL
WALL FINISHES
PLAN - AREA B

Scale: As indicated
Job No.: 20202
Drawn By: DRA
Date: May 12TH, 2023
Volume 3 of 4

AF1-2-1B

DRA

Drumme Rosane Anderson, Inc.
225 Oakland Road
Studio 205
South Windsor, CT
06074

260 Charles Street
Studio 300
Waltham, MA
02453

Planning | Architecture | Interior Design
Tel: 817.854.1700
www.drainc.com

**Northeast
Metropolitan
Regional
Vocational High
School**

100 Hemlock Road,
Wakefield, MA 01880

GENERAL NOTES:

- ALL FINISHES SHALL BE INSTALLED IN ACCORDANCE WITH MANUFACTURER'S INSTRUCTIONS AND RECOMMENDATIONS FOR THE SPECIFIC SUBSTRATE.
- PRODUCTS INDICATED ARE BASIS OF DESIGN; REFER TO SPECIFICATIONS FOR ACCEPTABLE COMPARABLE PRODUCTS AND/OR PERFORMANCE REQUIREMENTS.
- ALL PRECAST CONCRETE AND CMU WALLS SHALL RECEIVE ONE (1) COAT BLOCK FILLER PRIMER AND TWO (2) FINISH COATS PAINT AS SPECIFIED.
- GYPSUM WALL BOARD TO BE FINISHED WITH ONE (1) COAT PRIMER AND TWO (2) FINISH COATS PAINT AS SPECIFIED.
- ALL HOLLOW METAL FRAMES ARE TO BE PAINTED. ALUMINUM GLAZING SYSTEMS ARE FACTORY FINISHED.
- ALL CUSTOM MILLWORK SHALL RECEIVE RESILIENT BASE UNLESS OTHERWISE NOTED.
- ALL CASEWORK SHALL RECEIVE RESILIENT BASE. AT ALL SINK CABINETS, CONTINUE WALL BASE AND FLOORING INTO SPACE BENEATH SINK. TYP. REFER TO INTERIOR ELEVATIONS FOR LOCATION OF TACKBOARDS, ACOUSTICAL WALL PANELS, AND MARKER BOARDS.
- PROVIDE CERAMIC TILE BASE UNDER LOCKERS AT CLASSROOM CORRIDORS. TYP.
- SEE INTERIOR ELEVATIONS FOR ADDITIONAL INFORMATION.
- CERAMIC TILE BASE COURSE @ CORRIDORS IS REQUIRED TO BE SCRIBED TO PROVIDE AN EVEN JOINT PATTERN ON WALLS.
- ALL PRELIMINARY COLOR SELECTIONS UPON APPROVAL DURING CONSTRUCTION.
- EXPOSED TO VIEW MEP AND FP SYSTEMS, INCLUDING BUT NOT LIMITED TO SPRINKLER PIPES AND ELECTRICAL CONDUITS, SHALL BE PAINTED TO MATCH ADJOINING SURFACES.
- PROVIDE 4" HIGH 2" WIDE CORNER GUARDS AT ALL EXPOSED GWB OUTSIDE CORNERS.

WALL LEGEND

PT RS	PAINT W/ RESILIENT BASE.
EP RS	EPPOXY PAINT W/ EPPOXY BASE.
EP RS	EPPOXY PAINT W/ RESILIENT BASE.
FWP RS	FWP PANELS FULL HEIGHT W/ EPPOXY COVE BASE.
FWP EP	FWP PANELS FULL HEIGHT REINFORCED PANEL W/ EPPOXY PAINT.
FWP EP	4'-0" HIGH A.F.F. FIREGLASS REINFORCED PANEL W/ EPPOXY PAINT ABOVE AND COVEY BASE.
FWP EP	EPPOXY PAINT AND VINYL WALL COVERING (VWC-2) ABOVE FABRIC WRAPPED ACOUSTICAL PANEL (FWAP-1) WALLWORK RESILIENT BASE.
FWAP-1 PT	PAINT W/ FABRIC WRAPPED ACOUSTICAL PANELS (FWAP-1) W/ RESILIENT BASE.
FWP-2 MR	REINFORCED PAINTED METAL PANELS.
FWP-1 MR	PHOSPHOR RESIN PANEL W/ PORCELAIN PAINT BASE.
FWP MR	THIN PORCELAIN TILE METAL EDGE TRIM AT ALL EDGES AND OUTSIDE CORNERS W/ PORCELAIN PAINT BASE.
FWP MR	THIN PORCELAIN TILE W/ METAL EDGE TRIM AT ALL EDGES AND OUTSIDE CORNERS P.P. TILE BASE.
CTP-5	FULL HEIGHT CERAMIC TILE W/ 1/2" SCHULTER COVE PROFILE. SEE CERAMIC TILE PATTERN CTP-5. FIRST FLOOR MULTI STALL BATHROOMS.
CTP-6	WAINSCOT CERAMIC TILE W/ 1/2" SCHULTER COVE PROFILE. SEE CERAMIC TILE PATTERN CTP-6. SHOWER CERAMIC TILE.
CTP-7	FULL HEIGHT CERAMIC TILE W/ 1/2" SCHULTER COVE PROFILE. SEE CERAMIC TILE PATTERN CTP-7. FIRST FLOOR MULTI STALL BATHROOMS.
CTP-8	FULL HEIGHT CERAMIC TILE W/ 1/2" SCHULTER COVE PROFILE. SEE CERAMIC TILE PATTERN CTP-8. SECOND FLOOR MULTI STALL BATHROOMS.
CTP-12	FULL HEIGHT CERAMIC TILE W/ 1/2" SCHULTER COVE PROFILE. SEE CERAMIC TILE PATTERN CTP-12. FOURTH FLOOR MULTI STALL BATHROOM.
CTP-13	FULL HEIGHT CERAMIC TILE W/ 1/2" SCHULTER COVE PROFILE. SEE CERAMIC TILE PATTERN CTP-13. FOURTH FLOOR MULTI STALL BATHROOM.
CTP-14	FULL HEIGHT CERAMIC TILE W/ 1/2" SCHULTER COVE PROFILE. SEE CERAMIC TILE PATTERN CTP-14. FOURTH FLOOR MULTI STALL BATHROOM.
CTP-15	FULL HEIGHT CERAMIC TILE W/ 1/2" SCHULTER COVE PROFILE. SEE CERAMIC TILE PATTERN CTP-15. FOURTH FLOOR MULTI STALL BATHROOM.
MRP CTP-1	CERAMIC TILE WAINSCOT W/ 1/2" SCHULTER COVE PROFILE AND EPPOXY PAINT ABOVE. SEE CERAMIC TILE PATTERN CTP-1.
MRP CTP-2	CERAMIC TILE WAINSCOT W/ 1/2" SCHULTER COVE PROFILE AND EPPOXY PAINT ABOVE. SEE CERAMIC TILE PATTERN CTP-2.
MRP CTP-3	CERAMIC TILE WAINSCOT W/ 1/2" SCHULTER COVE PROFILE AND EPPOXY PAINT ABOVE. SEE CERAMIC TILE PATTERN CTP-3.
MRP CTP-4	CERAMIC TILE WAINSCOT W/ 1/2" SCHULTER COVE PROFILE AND EPPOXY PAINT ABOVE. SEE CERAMIC TILE PATTERN CTP-4.
MRP CTP-11	CERAMIC TILE WAINSCOT W/ 1/2" SCHULTER COVE PROFILE AND EPPOXY PAINT ABOVE. SEE CERAMIC TILE PATTERN CTP-11. FIRST FLOOR.
MRP CTP-12	CERAMIC TILE WAINSCOT W/ 1/2" SCHULTER COVE PROFILE AND EPPOXY PAINT ABOVE. SEE CERAMIC TILE PATTERN CTP-12. SECOND FLOOR TOILETS.




1 FIRST FLOOR SHOPS
1/8" = 1'-0"

© COPYRIGHT 2023 DRUMME ROSANE ANDERSON, INC.

MSBA 90% CD
SUBMISSION



May 12TH, 2023

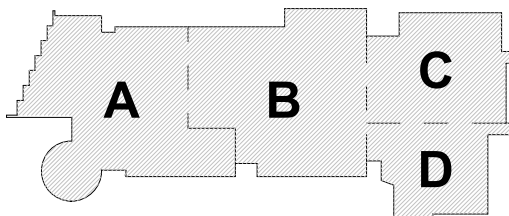

KEY PLAN

PROJECT NORTH

MAGNETIC NORTH

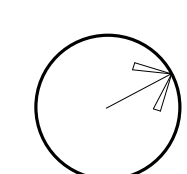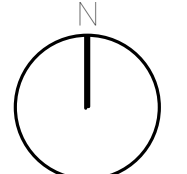

**FIRST LEVEL
WALL FINISHES
PLAN - AREA C**

Scale: As indicated

Job No.: 20202

Drawn By: DRA

Date: May 12TH, 2023

Volume 3 of 4

AF1-2-1C



- [illegible]

100 Hemlock Road,
Wakefield, MA 01880

© COPYRIGHT 2023 DRUMMEY ROSANE ANDERSON, INC.

Volume 3 of 4

GENERAL NOTES:

- ALL FINISHES SHALL BE INSTALLED IN ACCORDANCE WITH MANUFACTURER'S INSTRUCTIONS AND RECOMMENDATIONS FOR THE SPECIFIC SUBSTRATE.
- PRODUCTS INDICATED ARE BASIS OF DESIGN; REFER TO SPECIFICATIONS FOR ACCEPTABLE COMPARABLE PRODUCTS AND/OR PERFORMANCE REQUIREMENTS.
- ALL PRECAST CONCRETE AND CMU WALLS SHALL RECEIVE ONE (1) COAT BLOCK FILLER PRIMER AND TWO (2) FINISH COATS PAINT AS SPECIFIED.
- GYPSON WALL BOARD TO BE FINISHED WITH ONE (1) COAT PRIMER AND TWO (2) FINISH COATS PAINT AS SPECIFIED.
- ALL HOLLOW METAL FRAMES ARE TO BE PAINTED. ALUMINUM GLAZING SYSTEMS ARE FACTORY FINISHED.
- ALL CUSTOM MILLWORK SHALL RECEIVE RESILIENT BASE UNLESS OTHERWISE NOTED.
- ALL CASEWORK SHALL RECEIVE RESILIENT BASE. AT ALL SINK CABINETS, CONTINUE WALL BASE AND FLOORING INTO SPACE BENEATH SINK. TYP. REFER TO INTERIOR ELEVATIONS FOR LOCATION OF TAGBOARDS.
- ACROUSTICAL WALL PANELS, AND MARKER BOARDS.
- PROVIDE CERAMIC TILE BASE UNDER LOCKERS AT CLASSROOM CORRIDORS, TYP.
- SEE INTERIOR ELEVATIONS FOR ADDITIONAL INFORMATION.
- CERAMIC TILE BASE COURSE @ CORRIDORS IS REQUIRED TO BE SCRIBED TO PROVIDE AN EVEN JOINT PATTERN ON WALLS.
- ALL PRELIMINARY COLOR SELECTIONS UPON APPROVAL DURING CONSTRUCTION.
- EXPOSED TO VIEW MEP AND FP SYSTEMS, INCLUDING BUT NOT LIMITED TO SPRINKLER PIPES AND ELECTRICAL CONDUITS, SHALL BE PAINTED TO MATCH ADJOINING SURFACES.
- PROVIDE 4" HIGH 2" WIDE CORNER GUARDS AT ALL EXPOSED GWB OUTSIDE CORNERS.

WALL LEGEND


PT	RES	PAINT W/ RESILIENT BASE
EPT	RES	EPOXY PAINT W/ EPOXY BASE
EPT	RES	EPOXY PAINT W/ RESILIENT BASE
PTP	RES	PTP PANELS FULL HEIGHT W/ EPOXY COVE BASE
PTP	RES	PTP PANELS FULL HEIGHT FIBERGLASS REINFORCED PANEL W/ EPOXY PAINT
EPT	RES	4" HIGH A.P.F. FIBERGLASS REINFORCED PANEL W/ EPOXY PAINT ABOVE AND EPOXY BASE
EPT	RES	EPOXY PAINT AND VINYL WALL COVERING (VW-2) UNLESS INDICATED FABRIC WRAPPED (FW-1) ACROUSTICAL PANEL (FW-1) WALLWORK (RES) RESILIENT BASE
FW-1	RES	PANEL W/ FABRIC WRAPPED ACROUSTICAL PANELS (FW-1) W/ RESILIENT BASE
PTP-2	RES	PERFORATED PAINTED METAL PANELS
PTP-3	RES	PHENOLIC RESIN PANEL W/ PORCELAIN PATTERNS
PTP	RES	THIN PORCELAIN TILE METAL EDGE TRIM AT ALL EDGES AND OUTSIDE CORNERS W/ PORCELAIN FINISH BASE
PTP	RES	THIN PORCELAIN TILE W/ METAL EDGE TRIM AT ALL EDGES AND OUTSIDE CORNERS P.P. TILE BASE
CTP-6	RES	FULL HEIGHT CERAMIC TILE W/ 1/2" SCHULTER COVE PROFILE. SEE CERAMIC TILE PATTERN. CTP-6 LOCKER ROOM SHOWER CERAMIC TILE
CTP-6	RES	WARRANTY CERAMIC TILE W/ 1/2" SCHULTER COVE PROFILE. SEE CERAMIC TILE PATTERN. CTP-6 SHOWER CERAMIC TILE
CTP-7	RES	FULL HEIGHT CERAMIC TILE W/ 1/2" SCHULTER COVE PROFILE. SEE CERAMIC TILE PATTERN. CTP-7 FIRST FLOOR MULTI STALL BATHROOM
CTP-8	RES	FULL HEIGHT CERAMIC TILE W/ 1/2" SCHULTER COVE PROFILE. SEE CERAMIC TILE PATTERN. CTP-8 FOURTH FLOOR MULTI STALL BATHROOM
CTP-12	RES	FULL HEIGHT CERAMIC TILE W/ 1/2" SCHULTER COVE PROFILE. SEE CERAMIC TILE PATTERN. CTP-12 FOURTH FLOOR MULTI STALL BATHROOM
CTP-13	RES	FULL HEIGHT CERAMIC TILE W/ 1/2" SCHULTER COVE PROFILE. SEE CERAMIC TILE PATTERN. CTP-13 FOURTH FLOOR MULTI STALL BATHROOM
CTP-14	RES	FULL HEIGHT CERAMIC TILE W/ 1/2" SCHULTER COVE PROFILE. SEE CERAMIC TILE PATTERN. CTP-14 FOURTH FLOOR MULTI STALL BATHROOM
CTP-15	RES	FULL HEIGHT CERAMIC TILE W/ 1/2" SCHULTER COVE PROFILE. SEE CERAMIC TILE PATTERN. CTP-15 FOURTH FLOOR MULTI STALL BATHROOM
RES	CTP-1	CERAMIC TILE WARRANT COAT W/ 1/2" SCHULTER COVE PROFILE AND EPOXY PAINT ABOVE. SEE CERAMIC TILE PATTERN CTP-1
RES	CTP-2	CERAMIC TILE WARRANT COAT W/ 1/2" SCHULTER COVE PROFILE AND EPOXY PAINT ABOVE. SEE CERAMIC TILE PATTERN CTP-2
RES	CTP-3	CERAMIC TILE WARRANT COAT W/ 1/2" SCHULTER COVE PROFILE AND EPOXY PAINT ABOVE. SEE CERAMIC TILE PATTERN CTP-3
RES	CTP-4	CERAMIC TILE WARRANT COAT W/ 1/2" SCHULTER COVE PROFILE AND EPOXY PAINT ABOVE. SEE CERAMIC TILE PATTERN CTP-4
EPT	CTP-11	CERAMIC TILE WARRANT COAT W/ 1/2" SCHULTER COVE PROFILE AND EPOXY PAINT ABOVE. SEE CERAMIC TILE PATTERN CTP-11 FIRST FLOOR BRIDGE TOILETS
EPT	CTP-12	CERAMIC TILE WARRANT COAT W/ 1/2" SCHULTER COVE PROFILE AND EPOXY PAINT ABOVE. SEE CERAMIC TILE PATTERN CTP-12 SECOND FLOOR BRIDGE TOILETS



1 SECOND FLOOR PLAN
1/8" = 1'-0"


© COPYRIGHT 2023 DRUMME ROSANE ANDERSON, INC.

MSBA 90% CD
SUBMISSION
May 12TH, 2023

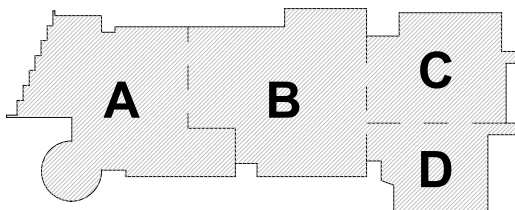

KEY PLAN

PROJECT NORTH
MAGNETIC NORTH

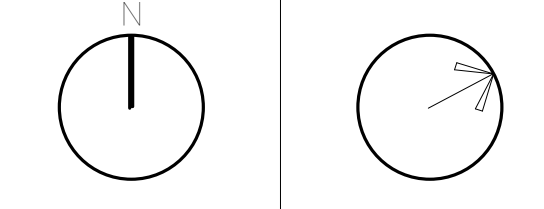

SECOND LEVEL
WALL FINISHES
PLAN - AREA B

Scale: As indicated
Job No.: 20202
Drawn By: DRA
Date: May 12TH, 2023
Volume 3 of 4

AF1-2-2B

DRA

DrummeY Rosane Anderson, Inc.
225 Oakland Road
Studio 205
South Windsor, CT
06074

260 Charles Street
Studio 300
Waltham, MA
02453

Planning | Architecture | Interior Design
Tel: 617.854.1700
www.drainc.com

**Northeast
Metropolitan
Regional
Vocational High
School**


100 Hemlock Road,
Wakefield, MA 01880

GENERAL NOTES:

- ALL FINISHES SHALL BE INSTALLED IN ACCORDANCE WITH MANUFACTURER'S INSTRUCTIONS AND RECOMMENDATIONS FOR THE SPECIFIC SUBSTRATE.
- PRODUCTS INDICATED ARE BASIS OF DESIGN; REFER TO SPECIFICATIONS FOR ACCEPTABLE COMPARABLE PRODUCTS AND/OR PERFORMANCE REQUIREMENTS.
- ALL PRECAST CONCRETE AND CMU WALLS SHALL RECEIVE ONE (1) COAT BLOCK FILLER/PRIMER AND TWO (2) FINISH COATS PAINT AS SPECIFIED.
- GYPSON WALL BOARD TO BE FINISHED WITH ONE (1) COAT PRIMER AND TWO (2) FINISH COATS PAINT AS SPECIFIED.
- ALL HOLLOW METAL FRAMES ARE TO BE PAINTED. ALUMINUM GLAZING SYSTEMS ARE FACTORY FINISHED.
- ALL CUSTOM MILLWORK SHALL RECEIVE RESILIENT BASE UNLESS OTHERWISE NOTED.
- ALL CASEWORK SHALL RECEIVE RESILIENT BASE. AT ALL SINK CABINETS, CONTINUE WALL BASE AND FLOORING INTO SPACE BENEATH SINK. TYP. REFER TO INTERIOR ELEVATIONS FOR LOCATION OF TACKBOARDS.
- ACOUSTICAL WALL PANELS, AND MARKER BOARDS.
- PROVIDE CERAMIC TILE BASE UNDER LOCKERS AT CLASSROOM CORRIDORS, TYP.
- SEE INTERIOR ELEVATIONS FOR ADDITIONAL INFORMATION.
- CERAMIC TILE BASE COURSE @ CORRIDORS IS REQUIRED TO BE SCRIBED TO PROVIDE AN EVEN JOINT PATTERN ON WALLS.
- ALL PRELIMINARY COLOR SELECTIONS UPON APPROVAL DURING CONSTRUCTION.
- EXPOSED TO VIEW: MEP AND FP SYSTEMS, INCLUDING BUT NOT LIMITED TO SPRINKLER PIPES AND ELECTRICAL CONDUITS, SHALL BE PAINTED TO MATCH ADJOINING SURFACES.
- PROVIDE 4" HIGH 2" WIDE CORNER GUARDS AT ALL EXPOSED GWB OUTSIDE CORNERS.

WALL LEGEND

PT SB	PANT W/ RESILIENT BASE.
EPT SB	EPDXY PANT W/ EPDXY BASE.
EPT SB	EPDXY PANT W/ RESILIENT BASE.
FBP SB	FBP PANELS FULL HEIGHT W/EPDXY COVE BASE
FBP SB	FULL HEIGHT FIBERGLASS REINFORCED PANEL W/ EPDXY PAINT.
EPT SB	4'-0" HIGH 4" F. FIBERGLASS REINFORCED PANELS W/ EPDXY PAINT ABOVE AND EPDXY BASE.
EPT SB	EPDXY PANT AND VINYL WALL COVERING (WVC-2) AND/VS FABRIC W/WRAPED (WAP-1) ACOUSTICAL PANEL (PANEL 1) W/ MILLWORK RESILIENT BASE.
FWAP-1 PT	PANT W/ FABRIC W/WRAPED ACOUSTICAL PANELS (TYP) W/ RESILIENT BASE.
WAP-2 WB	PERFORATED PAINTED METAL PANELS.
FBP-1 SB	FIBERGLASS REINFORCED PANEL W/ PORCELAIN PAVER BASE.
FBP SB	THIN PORCELAIN TILE METAL EDGE TRIM AT ALL EDGES AND IN CORNERS W/ PORCELAIN PAVER BASE.
FBP SB	THIN PORCELAIN TILE W/METAL EDGE TRIM AT ALL EDGES AND OUTSIDE CORNERS P.P. TILE BASE.
CTP-5	FULL HEIGHT CERAMIC TILE W/ 12" SCHULTER COVE PROFILE. SEE CERAMIC TILE PATTERN. CTP-5 LOCKER ROOM SHOWER CERAMIC TILE.
CTP-6	WANDSOT CERAMIC TILE W/ 12" SCHULTER COVE PROFILE. SEE CERAMIC TILE PATTERN. CTP-6 SHOWER CERAMIC TILE.
CTP-7	FULL HEIGHT CERAMIC TILE W/ 12" SCHULTER COVE PROFILE. SEE CERAMIC TILE PATTERN. CTP-7 FIRST FLOOR MULTI-STALL BATHROOM.
CTP-8	FULL HEIGHT CERAMIC TILE W/ 12" SCHULTER COVE PROFILE. SEE CERAMIC TILE PATTERN. CTP-8 SECOND FLOOR MULTI-STALL BATHROOM.
CTP-12	FULL HEIGHT CERAMIC TILE W/ 12" SCHULTER COVE PROFILE. SEE CERAMIC TILE PATTERN. CTP-12 SECOND FLOOR MULTI-STALL BATHROOM.
CTP-13	FULL HEIGHT CERAMIC TILE W/ 12" SCHULTER COVE PROFILE. SEE CERAMIC TILE PATTERN. CTP-13 FOURTH FLOOR MULTI-STALL BATHROOM.
CTP-14	FULL HEIGHT CERAMIC TILE W/ 12" SCHULTER COVE PROFILE. SEE CERAMIC TILE PATTERN. CTP-14 FOURTH FLOOR MULTI-STALL BATHROOM.
CTP-15	FULL HEIGHT CERAMIC TILE W/ 12" SCHULTER COVE PROFILE. SEE CERAMIC TILE PATTERN. CTP-15 FOURTH FLOOR MULTI-STALL BATHROOM.
EPT CTP-1	CERAMIC TILE WANDSOT W/ 12" SCHULTER COVE PROFILE AND EPDXY PAINT ABOVE. SEE CERAMIC TILE PATTERN CTP-1.
EPT CTP-2	CERAMIC TILE WANDSOT W/ 12" SCHULTER COVE PROFILE AND EPDXY PAINT ABOVE. SEE CERAMIC TILE PATTERN CTP-2.
EPT CTP-3	CERAMIC TILE WANDSOT W/ 12" SCHULTER COVE PROFILE AND EPDXY PAINT ABOVE. SEE CERAMIC TILE PATTERN CTP-3.
EPT CTP-4	CERAMIC TILE WANDSOT W/ 12" SCHULTER COVE PROFILE AND EPDXY PAINT ABOVE. SEE CERAMIC TILE PATTERN CTP-4.
EPT CTP-11	CERAMIC TILE WANDSOT W/ 12" SCHULTER COVE PROFILE AND EPDXY PAINT ABOVE. SEE CERAMIC TILE PATTERN CTP-11 FIRST FLOOR SINGLE TOILETS.
EPT CTP-12	CERAMIC TILE WANDSOT W/ 12" SCHULTER COVE PROFILE AND EPDXY PAINT ABOVE. SEE CERAMIC TILE PATTERN CTP-12 SECOND FLOOR SINGLE TOILETS.

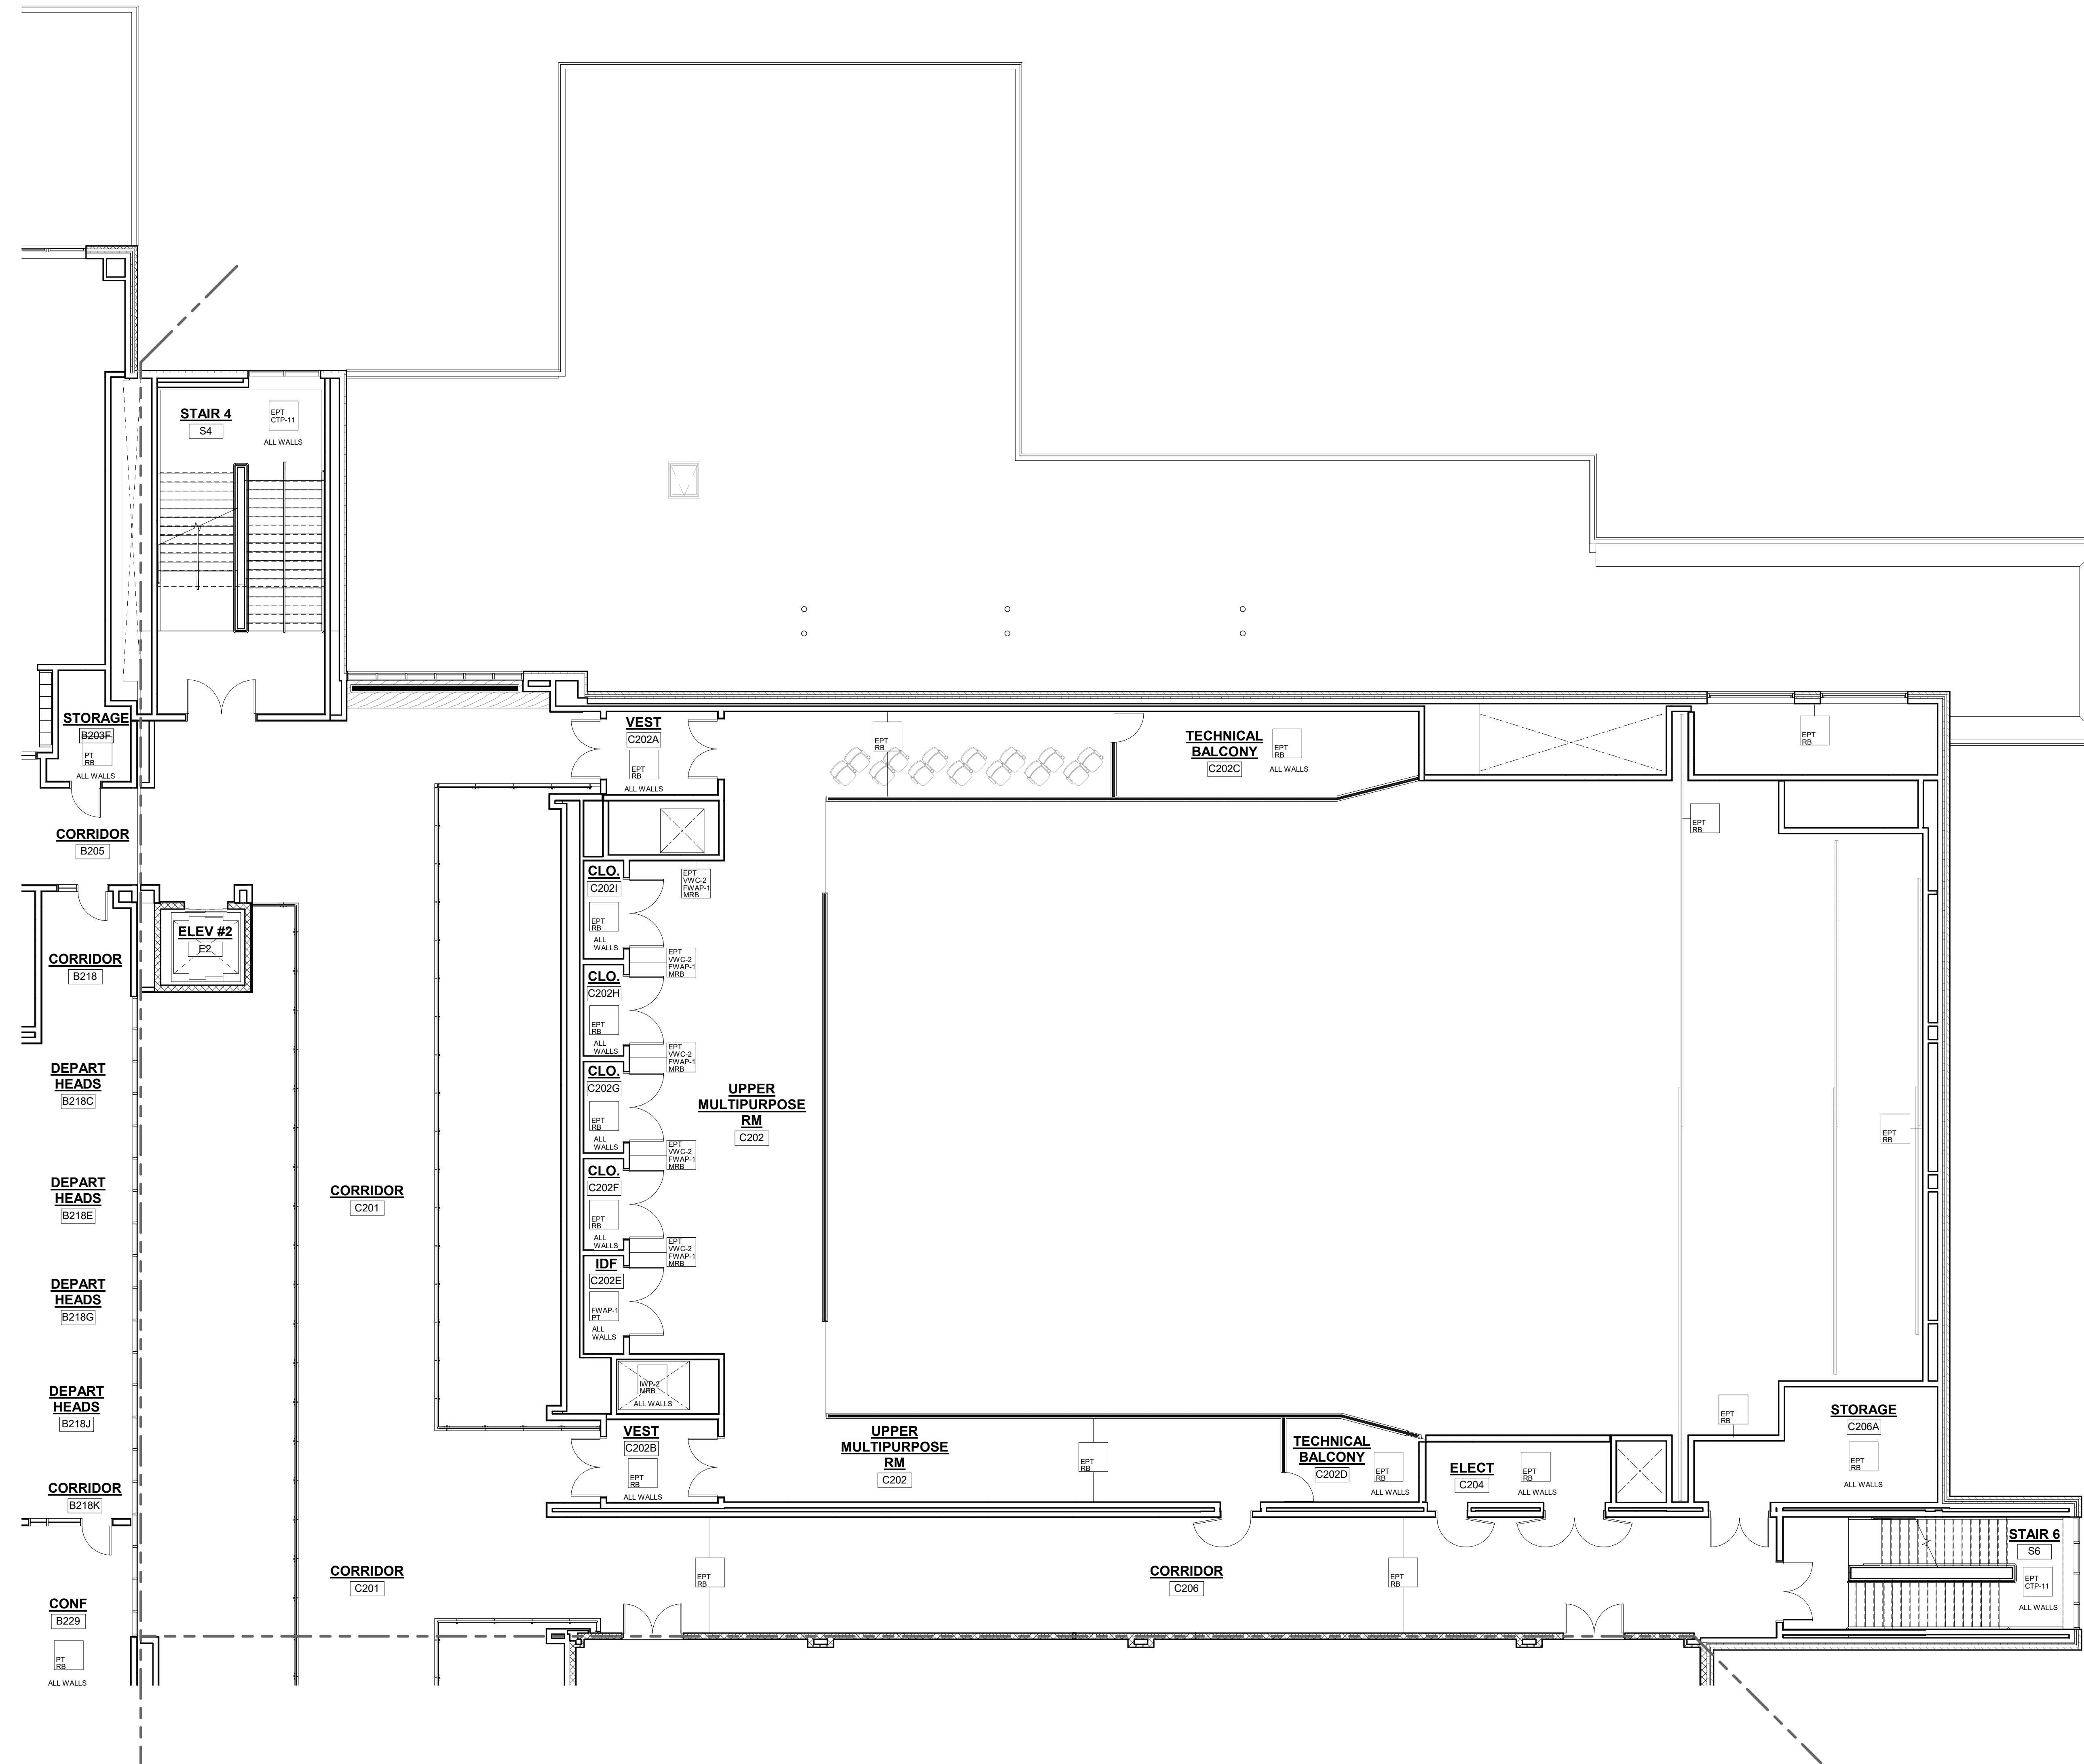


1 SECOND FLOOR PLAN
1/8" = 1'-0"

© COPYRIGHT 2023 DRUMMEY ROSANE ANDERSON, INC.

MSBA 90% CD
SUBMISSION



May 12TH, 2023

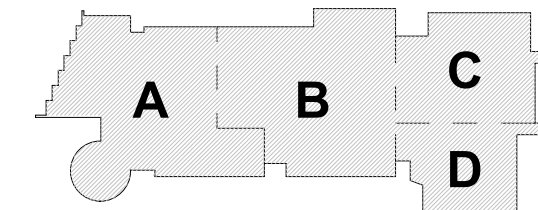

KEY PLAN

PROJECT NORTH

MAGNETIC NORTH

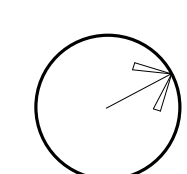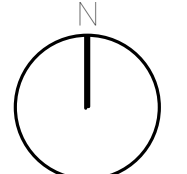

**SECOND LEVEL
WALL FINISHES
PLAN - AREA C**

Scale: As indicated

Job No.: 20202

Drawn By: DRA

Date: May 12TH, 2023

Volume 3 of 4

AF1-2-2C

DRA

Drumme Rosane Anderson, Inc.
225 Oakland Road
Studio 205
South Windsor, CT
06074

260 Charles Street
Studio 300
Waltham, MA
02453

Planning | Architecture | Interior Design
Tel: 617.854.1700
www.drainc.com





**Northeast
Metropolitan
Regional
Vocational High
School**
100 Hemlock Road,
Wakefield, MA 01880

GENERAL NOTES:

- ALL FINISHES SHALL BE INSTALLED IN ACCORDANCE WITH MANUFACTURER'S INSTRUCTIONS AND RECOMMENDATIONS FOR THE SPECIFIC SUBSTRATE.
- PRODUCTS INDICATED ARE BASIS OF DESIGN; REFER TO SPECIFICATIONS FOR ACCEPTABLE COMPARABLE PRODUCTS AND/OR PERFORMANCE REQUIREMENTS.
- ALL PRECAST CONCRETE AND CMU WALLS SHALL RECEIVE ONE (1) COAT BLOCK FILLER/PRIMER AND TWO (2) FINISH COATS PAINT AS SPECIFIED. GYPSUM WALL BOARD TO BE FINISHED WITH ONE (1) COAT PRIMER AND TWO (2) FINISH COATS PAINT AS SPECIFIED.
- ALL HOLLOW METAL FRAMES ARE TO BE PAINTED. ALUMINUM GLAZING SYSTEMS ARE FACTORY FINISHED.
- ALL CUSTOM ML WORK SHALL RECEIVE RESILIENT BASE UNLESS OTHERWISE NOTED.
- ALL CASEWORK SHALL RECEIVE RESILIENT BASE. AT ALL SINK CABINETS, CONTINUE WALL BASE AND FLOORING INTO SPACE BENEATH SINK. TYP. REFER TO INTERIOR ELEVATIONS FOR LOCATION OF TACKBOARDS, ACOUSTICAL WALL PANELS, AND MARKER BOARDS.
- PROVIDE CERAMIC TILE BASE UNDER LOCKERS AT CLASSROOM CORRIDORS. TYP.
- SEE INTERIOR ELEVATIONS FOR ADDITIONAL INFORMATION.
- CERAMIC TILE BASE COURSE @ CORRIDORS IS REQUIRED TO BE SCRIBED TO PROVIDE AN EVEN JOINT PATTERN ON WALLS.
- ALL PRELIMINARY COLOR SELECTIONS UPON APPROVAL DURING CONSTRUCTION.
- EXPOSED TO VIEW MEP AND FP SYSTEMS, INCLUDING BUT NOT LIMITED TO SPRINKLER PIPES AND ELECTRICAL CONDUITS, SHALL BE PAINTED TO MATCH ADJOINING SURFACES.
- PROVIDE 4" HIGH 2" WIDE CORNER GUARDS AT ALL EXPOSED GWB OUTSIDE CORNERS.

WALL LEGEND

PT RS	PAINT W/ RESILIENT BASE
EPT RS	EPOXY PAINT W/ EPOXY BASE
RS	EPOXY PAINT W/ RESILIENT BASE
FRP EB	FRP PANELS FULL HEIGHT W/EPOXY COVE BASE
FRP OP	FULL HEIGHT FIBERGLASS REINFORCED PANEL W/ EPOXY PAINT
EPT OP	4" X 8" X 1/2" FIBERGLASS REINFORCED PANEL W/ EPOXY PAINT ABOVE AND EPOXY BASE
EPT OP	EPOXY PAINT AND VINYL WALL COVERING (VWV) - REMOVE FABRIC WRAPPED ACOUSTICAL PANEL FROM VINYL WALLWORK
FRWP PT	PAINT W/ FABRIC WRAPPED ACOUSTICAL PANELS (FRWP-1) W/ RESILIENT BASE
FRWP-2 FRWP	PERFORATED PAINTED METAL PANELS
FRWP-1 FRWP	PHENOLIC RESIN PANEL W/ PORCELAIN PAVEMENT BASE
PT RS	THIN PORCELAIN TILE METAL EDGE TRIM AT ALL EXPOS AND OUTSIDE CORNERS P/TILE
PT RS	THIN PORCELAIN TILE METAL EDGE TRIM AT ALL EXPOS AND OUTSIDE CORNERS P/TILE
CTP-6	FULL HEIGHT CERAMIC TILE W/ 1/2" SCHULTER COVE PROFILE. SEE CERAMIC TILE PATTERN CTP-6 LOCKER ROOM SHOWER CERAMIC TILE
CTP-6	WANDER CERAMIC TILE W/ 1/2" SCHULTER COVE PROFILE. SEE CERAMIC TILE PATTERN CTP-6 BROWER CERAMIC TILE
CTP-7	FULL HEIGHT CERAMIC TILE W/ 1/2" SCHULTER COVE PROFILE. SEE CERAMIC TILE PATTERN CTP-7 FIRST FLOOR MULTI STALL BATHROOM
CTP-8	FULL HEIGHT CERAMIC TILE W/ 1/2" SCHULTER COVE PROFILE. SEE CERAMIC TILE PATTERN CTP-8 SECOND FLOOR MULTI STALL BATHROOM
CTP-12	FULL HEIGHT CERAMIC TILE W/ 1/2" SCHULTER COVE PROFILE. SEE CERAMIC TILE PATTERN CTP-12 FOURTH FLOOR MULTI STALL BATHROOM
CTP-13	FULL HEIGHT CERAMIC TILE W/ 1/2" SCHULTER COVE PROFILE. SEE CERAMIC TILE PATTERN CTP-13 FOURTH FLOOR MULTI STALL BATHROOM
CTP-14	FULL HEIGHT CERAMIC TILE W/ 1/2" SCHULTER COVE PROFILE. SEE CERAMIC TILE PATTERN CTP-14 FOURTH FLOOR MULTI STALL BATHROOM
CTP-15	FULL HEIGHT CERAMIC TILE W/ 1/2" SCHULTER COVE PROFILE. SEE CERAMIC TILE PATTERN CTP-15 FOURTH FLOOR MULTI STALL BATHROOM
EPT CTP-1	CERAMIC TILE WANDERCOAT W/ 1/2" SCHULTER COVE PROFILE AND EPOXY PAINT ABOVE. SEE CERAMIC TILE PATTERN CTP-1
EPT CTP-2	CERAMIC TILE WANDERCOAT W/ 1/2" SCHULTER COVE PROFILE AND EPOXY PAINT ABOVE. SEE CERAMIC TILE PATTERN CTP-2
EPT CTP-3	CERAMIC TILE WANDERCOAT W/ 1/2" SCHULTER COVE PROFILE AND EPOXY PAINT ABOVE. SEE CERAMIC TILE PATTERN CTP-3
EPT CTP-4	CERAMIC TILE WANDERCOAT W/ 1/2" SCHULTER COVE PROFILE AND EPOXY PAINT ABOVE. SEE CERAMIC TILE PATTERN CTP-4
EPT CTP-11	CERAMIC TILE WANDERCOAT W/ 1/2" SCHULTER COVE PROFILE AND EPOXY PAINT ABOVE. SEE CERAMIC TILE PATTERN CTP-11 FIRST FLOOR BRINLE TOILET
EPT CTP-12	CERAMIC TILE WANDERCOAT W/ 1/2" SCHULTER COVE PROFILE AND EPOXY PAINT ABOVE. SEE CERAMIC TILE PATTERN CTP-12 SECOND FLOOR BRINLE TOILET

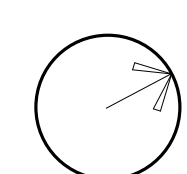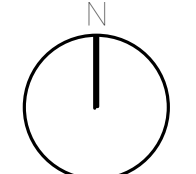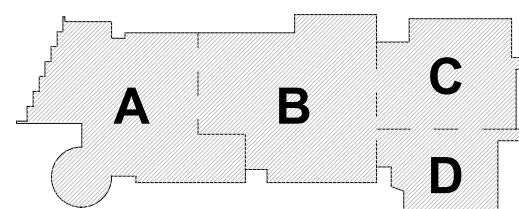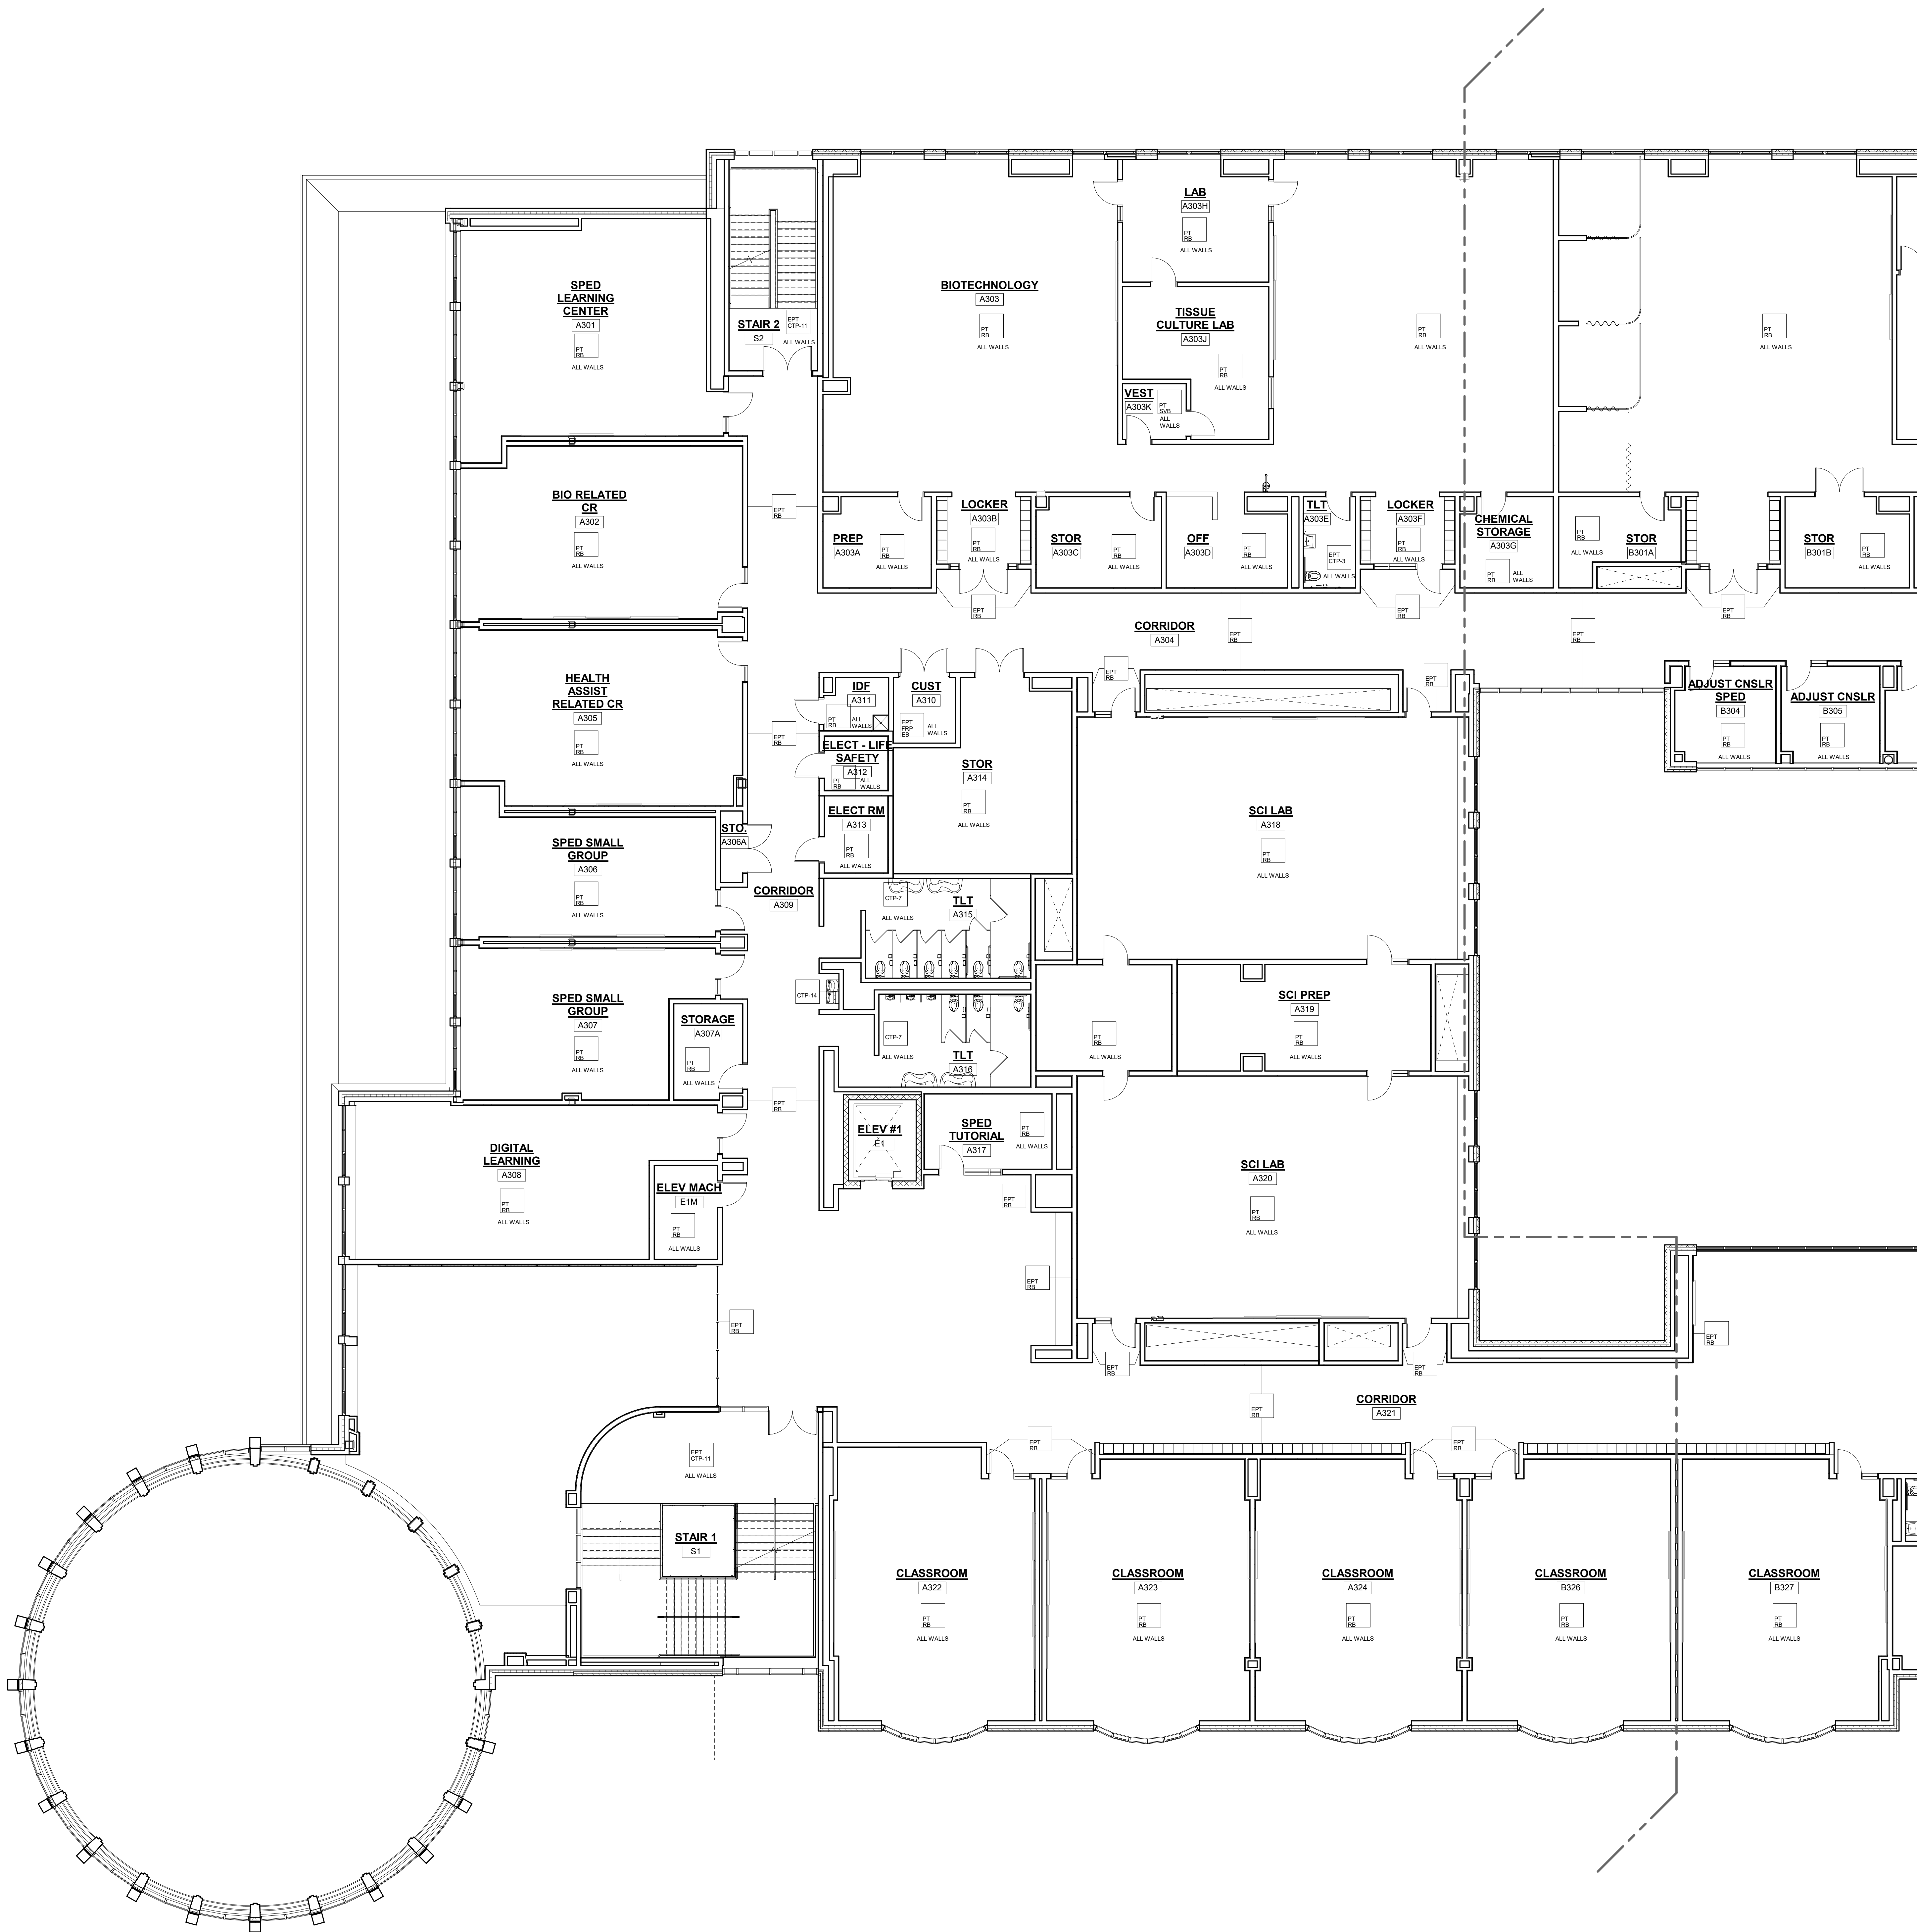

DRA

Drumme Rosane Anderson, Inc.

225 Oakland Road
Studio 205
South Windsor, CT
06074

260 Charles Street
Studio 300
Waltham, MA
02453

Planning | Architecture | Interior Design

Tel: 617.854.1700
www.drainc.com

**Northeast
Metropolitan
Regional
Vocational High
School**

100 Hemlock Road,
Wakefield, MA 01880

GENERAL NOTES:

- ALL FINISHES SHALL BE INSTALLED IN ACCORDANCE WITH MANUFACTURER'S INSTRUCTIONS AND RECOMMENDATIONS FOR THE SPECIFIC SUBSTRATE.
- PRODUCTS INDICATED ARE BASIS OF DESIGN; REFER TO SPECIFICATIONS FOR ACCEPTABLE COMPARABLE PRODUCTS AND/OR PERFORMANCE REQUIREMENTS.
- ALL PRECAST CONCRETE AND CMU WALLS SHALL RECEIVE ONE (1) COAT BLOCK FILLER PRIMER AND TWO (2) FINISH COATS PAINT AS SPECIFIED.
- GYPSON WALL BOARD TO BE FINISHED WITH ONE (1) COAT PRIMER AND TWO (2) FINISH COATS PAINT AS SPECIFIED.
- ALL HOLLOW METAL FRAMES ARE TO BE PAINTED. ALUMINUM GLAZING SYSTEMS ARE FACTORY FINISHED.
- ALL CUSTOM MILLWORK SHALL RECEIVE RESILIENT BASE UNLESS OTHERWISE NOTED.
- ALL CASEWORK SHALL RECEIVE RESILIENT BASE. AT ALL SINK CABINETS, CONTINUE WALL BASE AND FLOORING INTO SPACE BENEATH SINK. TYP. REFER TO INTERIOR ELEVATIONS FOR LOCATION OF TACHOARDS.
- ACROUSTICAL WALL PANELS, AND MARKER BOARDS.
- PROVIDE CERAMIC TILE BASE UNDER LOCKERS AT CLASSROOM CORRIDORS. TYP.
- SEE INTERIOR ELEVATIONS FOR ADDITIONAL INFORMATION.
- CERAMIC TILE BASE COURSE IN CORRIDORS IS REQUIRED TO BE SCRIBED TO PROVIDE AN EVEN JOINT PATTERN ON WALLS.
- ALL PRELIMINARY COLOR SELECTIONS UPON APPROVAL DURING CONSTRUCTION.
- EXPOSED TO VIEW MEP AND FP SYSTEMS, INCLUDING BUT NOT LIMITED TO SPRINKLER PIPES AND ELECTRICAL CONDUITS, SHALL BE PAINTED TO MATCH ADJOINING SURFACES.
- PROVIDE 4" HIGH 2" WIDE CORNER GUARDS AT ALL EXPOSED GWB OUTSIDE CORNERS.


WALL LEGEND

EPT RES.	PAINT W/ RESILIENT BASE.
EPT EB.	EPOXY PAINT W/ EPOXY BASE.
EPT RES.	EPOXY PAINT W/ RESILIENT BASE.
FRP EB.	FRP PANELS FULL HEIGHT W/ EPOXY COVE BASE.
FRP EP.	FULL HEIGHT FIBERGLASS REINFORCED PANEL W/ EPOXY PAINT.
FRP EB.	4" HIGH A.S.F. FIBERGLASS REINFORCED PANEL W/ EPOXY PAINT ABOVE AND EPOXY BASE.
EPT WAP-1	EPOXY PAINT AND VINYL WALL COVERING (WAP-1) NOT FABRIC WRAPPED. ACROUSTICAL PANEL (FWAP-1) WALLWORK. RESILIENT BASE.
FWAP-1 PT	PAINT W/ FABRIC WRAPPED ACROUSTICAL PANELS (FWAP-1) W/ RESILIENT BASE.
FRP MBEY	PERFORATED PAINTED METAL PANELS.
FRP RES.	PHENOLIC RESIN PANEL W/ PORCELAIN PAINTER BASE.
TPT RES.	TIN PORCELAIN TILE METAL EDGE TRIM AT ALL EDGES AND OUTSIDE CORNERS W/ PORCELAIN PAINTER BASE.
TPT PT	TIN PORCELAIN TILE W/ METAL EDGE TRIM AT ALL EDGES AND OUTSIDE CORNERS. PT TILE BASE.
CTP-3	FULL HEIGHT CERAMIC TILE W/ 1/2" SCAULTER COVE PROFILE. SEE CERAMIC TILE PATTERN CTP-3 FIRST FLOOR MULTI STALL BATHROOM.
CTP-4	WAINSCOT CERAMIC TILE W/ 1/2" SCAULTER COVE PROFILE. SEE CERAMIC TILE PATTERN CTP-4 SECOND FLOOR MULTI STALL BATHROOM.
CTP-5	FULL HEIGHT CERAMIC TILE W/ 1/2" SCAULTER COVE PROFILE. SEE CERAMIC TILE PATTERN CTP-5 FIRST FLOOR MULTI STALL BATHROOM.
CTP-6	FULL HEIGHT CERAMIC TILE W/ 1/2" SCAULTER COVE PROFILE. SEE CERAMIC TILE PATTERN CTP-6 SECOND FLOOR MULTI STALL BATHROOM.
CTP-13	FULL HEIGHT CERAMIC TILE W/ 1/2" SCAULTER COVE PROFILE. SEE CERAMIC TILE PATTERN CTP-13 FOURTH FLOOR MULTI STALL BATHROOM.
CTP-14	FULL HEIGHT CERAMIC TILE W/ 1/2" SCAULTER COVE PROFILE. SEE CERAMIC TILE PATTERN CTP-14 FOURTH FLOOR MULTI STALL BATHROOM.
CTP-15	FULL HEIGHT CERAMIC TILE W/ 1/2" SCAULTER COVE PROFILE. SEE CERAMIC TILE PATTERN CTP-15 FOURTH FLOOR MULTI STALL BATHROOM.
EPT CTP-3	CERAMIC TILE WAINSCOT W/ 1/2" SCAULTER COVE PROFILE AND EPOXY PAINT ABOVE. SEE CERAMIC TILE PATTERN CTP-3.
EPT CTP-4	CERAMIC TILE WAINSCOT W/ 1/2" SCAULTER COVE PROFILE AND EPOXY PAINT ABOVE. SEE CERAMIC TILE PATTERN CTP-4.
EPT CTP-11	CERAMIC TILE WAINSCOT W/ 1/2" SCAULTER COVE PROFILE AND EPOXY PAINT ABOVE. SEE CERAMIC TILE PATTERN CTP-11 FIRST FLOOR SINGLE TOILETS.
EPT CTP-12	CERAMIC TILE WAINSCOT W/ 1/2" SCAULTER COVE PROFILE AND EPOXY PAINT ABOVE. SEE CERAMIC TILE PATTERN CTP-12 SECOND FLOOR SINGLE TOILETS.

© COPYRIGHT 2023 DRUMME ROSANE ANDERSON, INC.

MSBA 90% CD
SUBMISSION



May 12TH, 2023

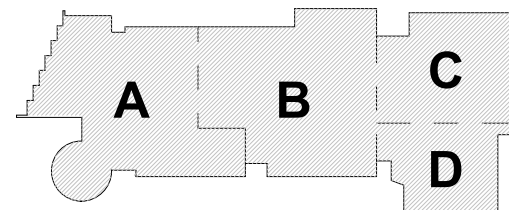

KEY PLAN

PROJECT NORTH

MAGNETIC NORTH

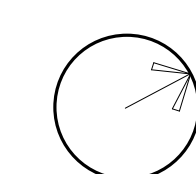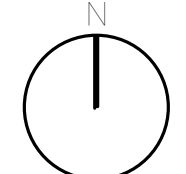

**THIRD LEVEL
WALL FINISHES
PLAN - AREA B**

Scale: As indicated

Job No.: 20202


Drawn By: DRA

Date: May 12TH, 2023

Volume 3 of 4

AF1-2-3B

1 THIRD FLOOR PLAN
1/8" = 1'-0"

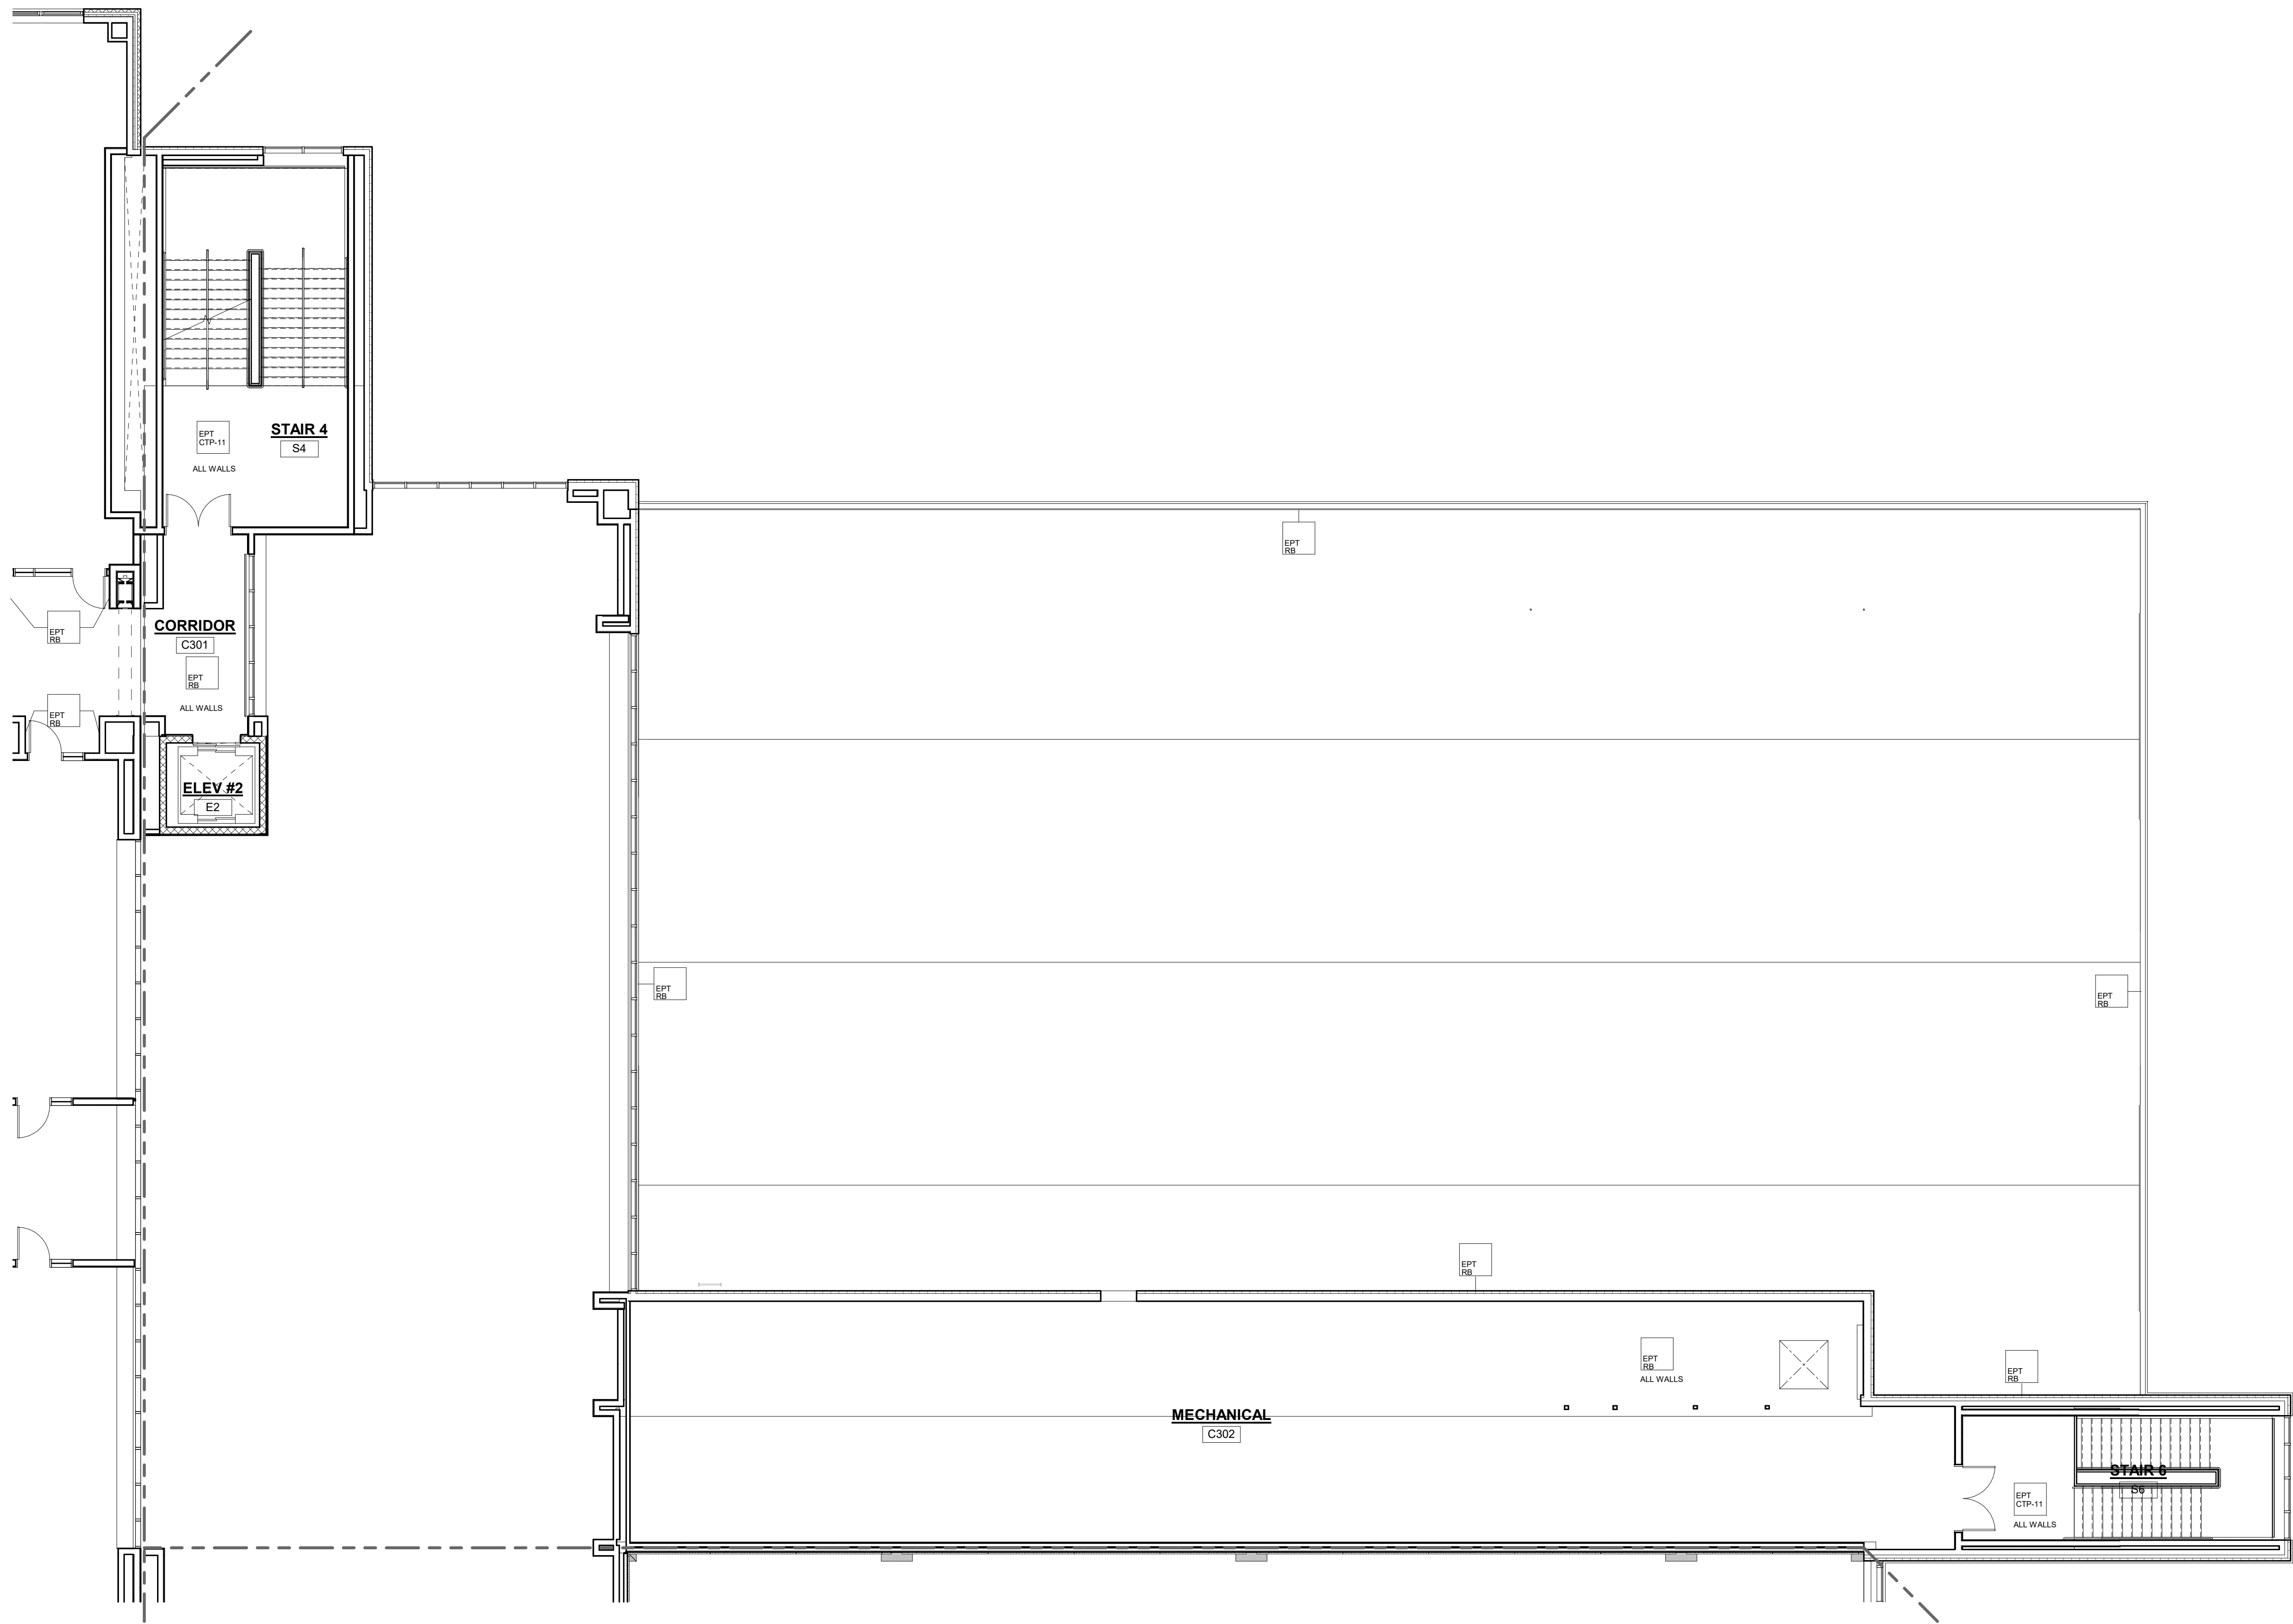

1 THIRD FLOOR PLAN
1/8" = 1'-0"

- GENERAL NOTES:
- ALL FINISHES SHALL BE INSTALLED IN ACCORDANCE WITH MANUFACTURER'S INSTRUCTIONS AND RECOMMENDATIONS FOR THE SPECIFIC SUBSTRATE.
 - PRODUCTS INDICATED ARE BASIS OF DESIGN; REFER TO SPECIFICATIONS FOR ACCEPTABLE COMPARABLE PRODUCTS AND/OR PERFORMANCE REQUIREMENTS.
 - ALL PRECAST CONCRETE AND CMU WALLS SHALL RECEIVE ONE (1) COAT BLOCK FILLER PRIMER AND TWO (2) FINISH COATS PAINT AS SPECIFIED.
 - GYPSON WALL BOARD TO BE FINISHED WITH ONE (1) COAT PRIMER AND TWO (2) FINISH COATS PAINT AS SPECIFIED.
 - ALL HOLLOW METAL FRAMES ARE TO BE PAINTED. ALUMINUM GLAZING SYSTEMS ARE FACTORY FINISHED.
 - ALL CUSTOM MILLWORK SHALL RECEIVE RESILIENT BASE UNLESS OTHERWISE NOTED.
 - ALL CASEWORK SHALL RECEIVE RESILIENT BASE. AT ALL SINK CABINETS, CONTINUE WALL BASE AND FLOORING INTO SPACE BENEATH SINK. TYP. REFER TO INTERIOR ELEVATIONS FOR LOCATION OF TACKBOARDS.
 - ACOUSTICAL WALL PANELS, AND MARKER BOARDS.
 - PROVIDE CERAMIC TILE BASE UNDER LOCKERS AT CLASSROOM CORRIDORS, TYP.
 - SEE INTERIOR ELEVATIONS FOR ADDITIONAL INFORMATION.
 - CERAMIC TILE BASE COURSE @ CORRIDORS IS REQUIRED TO BE SCRIBED TO PROVIDE AN EVEN JOINT PATTERN ON WALLS.
 - ALL PRELIMINARY COLOR SELECTIONS UPON APPROVAL DURING CONSTRUCTION.
 - EXPOSED TO VIEW MEP AND FP SYSTEMS, INCLUDING BUT NOT LIMITED TO SPRINKLER PIPES AND ELECTRICAL CONDUITS, SHALL BE PAINTED TO MATCH ADJOINING SURFACES.
 - PROVIDE 4" HIGH 2" WIDE CORNER GUARDS AT ALL EXPOSED GWB OUTSIDE CORNERS.

WALL LEGEND	
EPT	PAINT W/ RESILIENT BASE.
EPT-11	EPPOXY PAINT W/ EPPOXY BASE.
EPT-12	EPPOXY PAINT W/ RESILIENT BASE.
EPT-13	EPPOXY PAINT W/ RESILIENT BASE.
DRA

Drumme Rosane Anderson, Inc.
225 Oakland Road
Studio 205
South Windsor, CT 06074
Tel: 817.854.1702
www.dra.com


260 Charles Street
Studio 300
Waltham, MA 02453
Tel: 817.854.1702
www.dra.com

Planning | Architecture | Interior Design

Northeast
Metropolitan
Regional
Vocational High
School
100 Hemlock Road,
Wakefield, MA 01880

© COPYRIGHT 2023 DRUMME ROSANE ANDERSON, INC.



MSBA 90% CD
SUBMISSION
May 12TH, 2023

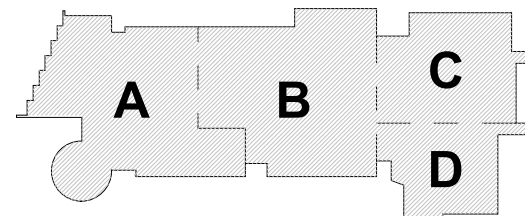

KEY PLAN

PROJECT NORTH

MAGNETIC NORTH

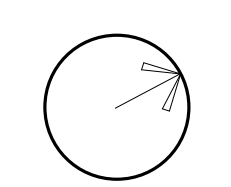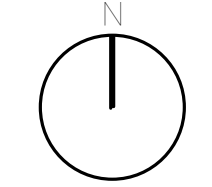

THIRD LEVEL
WALL FINISHES
PLAN- AREA C

Scale: As indicated


Job No.: 20202

Drawn By: DRA

Date: May 12TH, 2023

Volume 3 of 4

AF1-2-3C

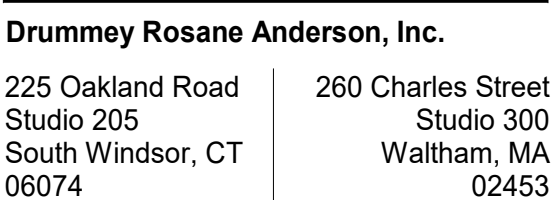

Planning | Architecture | Interior Design
Tel: 617.954.1700
www.draws.com


100 Hemlock Road,
Wakefield, MA 01880

© COPYRIGHT 2023 DRUMMEY ROSANE ANDERSON, INC.

May 12TH, 2023



MAGNETIC NORTH

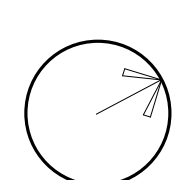


Scale: As indicated

Job No. 30302

Drawn By: DRA


Volume 3 of 4

AF1-2-3D

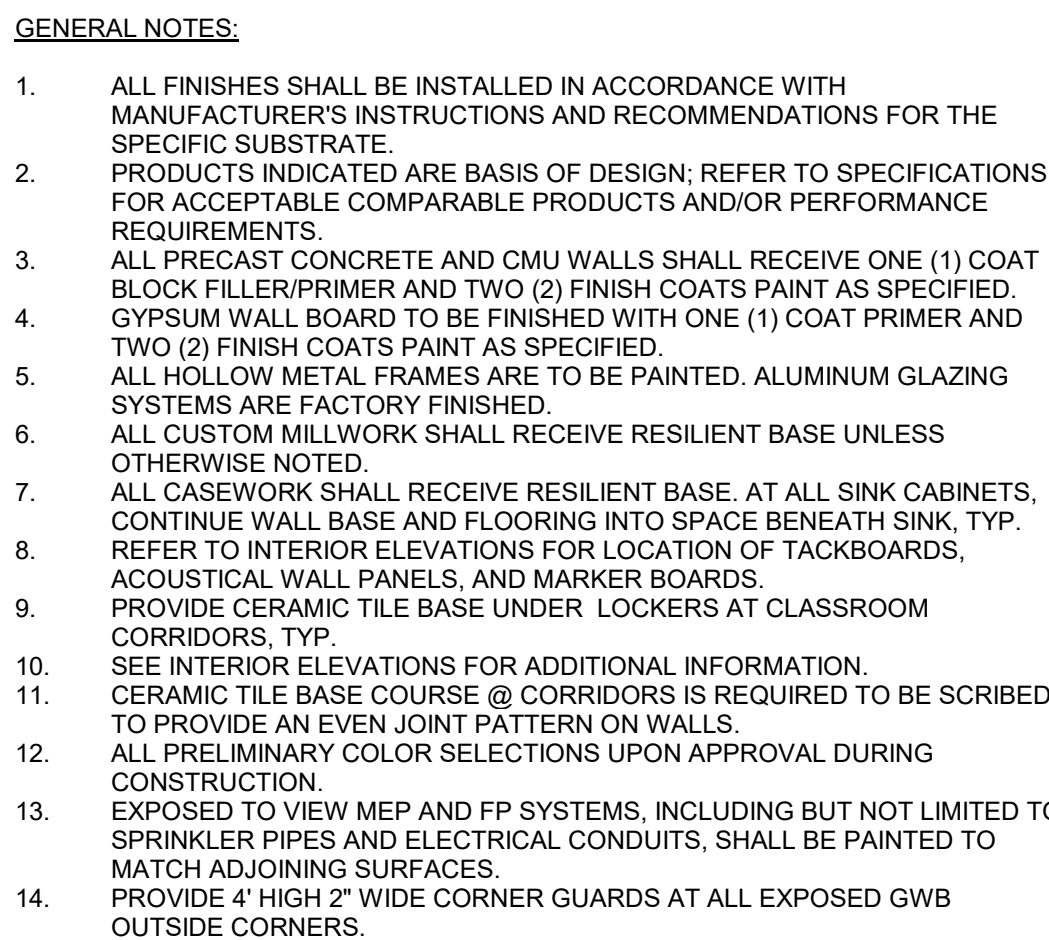

WALL LEGEND

[illegible]
$$1/8" = 1'-0"$$

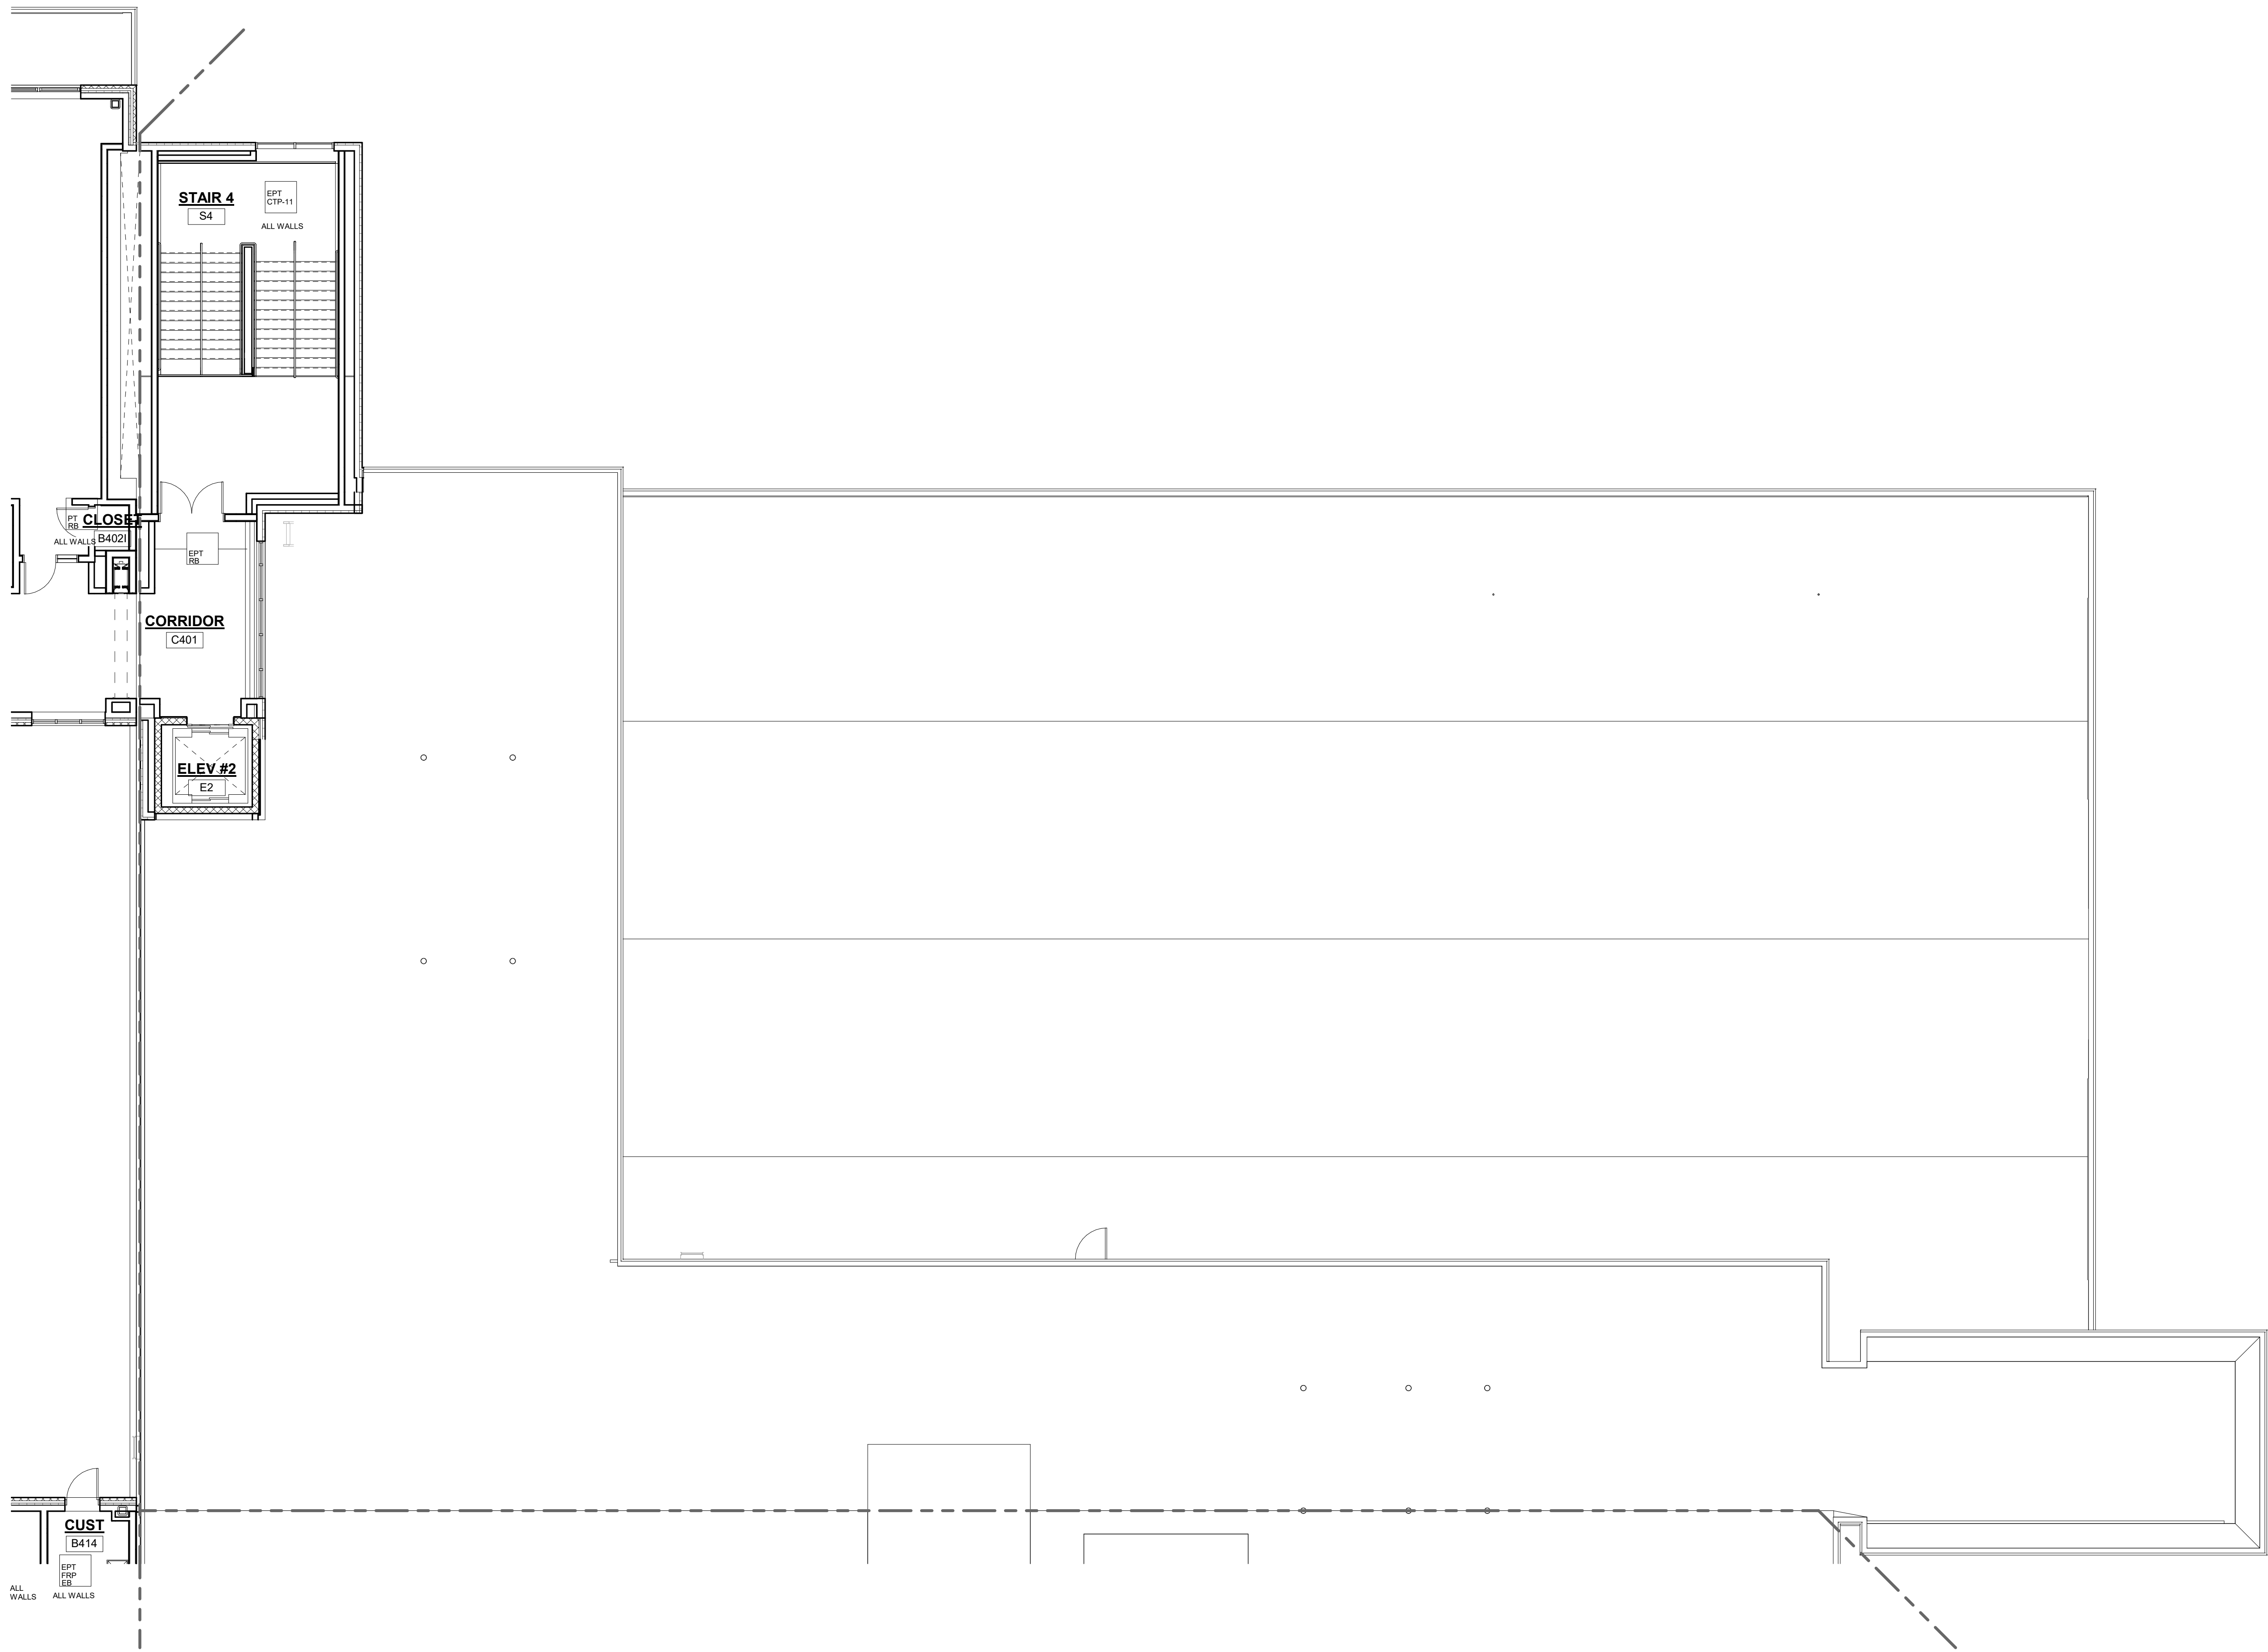



1 4-Wall Finish-Fourth Floor Plan-Area C
1/8" = 1'-0"

- GENERAL NOTES:
1. ALL FINISHES SHALL BE INSTALLED IN ACCORDANCE WITH MANUFACTURERS INSTRUCTIONS AND RECOMMENDATIONS FOR THE SPECIFIC SUBSTRATE.
 2. PRODUCTS INDICATED ARE BASIS OF DESIGN. REFER TO SPECIFICATIONS FOR ACCEPTABLE COMPARABLE PRODUCTS AND/OR PERFORMANCE REQUIREMENTS.
 3. ALL PRECAST CONCRETE AND CMU WALLS SHALL RECEIVE ONE (1) COAT BLOCK FILLER/PRIMER AND TWO (2) FINISH COATS PAINT AS SPECIFIED.
 4. GYPSUM WALL BOARD TO BE FINISHED WITH ONE (1) COAT PRIMER AND TWO (2) FINISH COATS PAINT AS SPECIFIED.
 5. ALL HOLLOW METAL FRAMES ARE TO BE PAINTED. ALUMINUM GLAZING SYSTEMS ARE FACTORY FINISHED.
 6. ALL CUSTOM MILLWORK SHALL RECEIVE RESILIENT BASE UNLESS OTHERWISE NOTED.
 7. ALL CASEWORK SHALL RECEIVE RESILIENT BASE. AT ALL SINK CABINETS, CONTINUE WALL BASE AND FLOORING INTO SPACE BENEATH SINK. TYP. REFER TO INTERIOR ELEVATIONS FOR LOCATION OF TACKBOARDS.
 8. PROVIDE CERAMIC TILE BASE UNDER LOCKERS AT CLASSROOM CORRIDORS. TYP.
 9. SEE INTERIOR ELEVATIONS FOR ADDITIONAL INFORMATION.
 10. CERAMIC TILE BASE COURSE @ CORRIDORS IS REQUIRED TO BE SCRIBED TO PROVIDE AN EVEN JOINT PATTERN ON WALLS.
 11. ALL PRELIMINARY COLOR SELECTIONS UPON APPROVAL DURING CONSTRUCTION.
 12. EXPOSED TO VIEW MEP AND FP SYSTEMS, INCLUDING BUT NOT LIMITED TO SPRINKLER PIPES AND ELECTRICAL CONDUITS, SHALL BE PAINTED TO MATCH ADJOINING SURFACES.
 13. PROVIDE 4" HIGH 2" WIDE CORNER GUARDS AT ALL EXPOSED GWB OUTSIDE CORNERS.
 - 14.

WALL LEGEND	
RES-1	PART W/ RESILIENT BASE
EPK-1	EPKRY PAINT W/ EPKRY BASE
EPK-2	EPKRY PAINT W/ RESILIENT BASE
FRP-1	FRP PANELS FULL HEIGHT W/EPKRY COVE BASE
FRP-2	FULL HEIGHT FIBERGLASS REINFORCED PANEL W/ EPKRY PAINT
FRP-3	4" UP HIGH 4" F.F. FIBERGLASS REINFORCED PANEL W/ EPKRY PAINT ABOVE AND EPKRY BASE
EPK-3	EPKRY PAINT AND VINYL WALL COVERING (WV-C) ABOVE FABRIC WRAPPED (WV-B) ACoustICAL PANEL (FW-B) W/ MILLWORK RESILIENT BASE
FRP-4	PANEL W/ FABRIC WRAPPED ACoustICAL PANELS (FW-B) W/ RESILIENT BASE
FRP-5	PERFORATED PAINTED METAL PANELS
FRP-6	PHENOLIC RESIN PANEL W/ PORCELAIN PAYER BASE
FRP-7	THIN PORCELAIN TILE METAL EDGE TRIM AT ALL EDGES AND OUTSIDE CORNERS W/ PORCELAIN PAYER BASE
FRP-8	THIN PORCELAIN TILE W/METAL EDGE TRIM AT ALL EDGES AND OUTSIDE CORNERS P.P. BASE
CTP-9	FULL HEIGHT CERAMIC TILE W/ 1/2" SCHULTER CONE PROFILE. SEE CERAMIC TILE PATTERN CTP-9 LOCKER ROOM SHOWER CERAMIC TILE
CTP-10	W/ WANSKOAT CERAMIC TILE W/ 1/2" SCHULTER CONE PROFILE. SEE CERAMIC TILE PATTERN CTP-10 SHOWER CERAMIC TILE
CTP-11	FULL HEIGHT CERAMIC TILE W/ 1/2" SCHULTER CONE PROFILE. SEE CERAMIC TILE PATTERN CTP-11 FLOOR MULTI STALL
CTP-12	FULL HEIGHT CERAMIC TILE W/ 1/2" SCHULTER CONE PROFILE. SEE CERAMIC TILE PATTERN CTP-12 SECOND FLOOR MULTI STALL
CTP-13	FULL HEIGHT CERAMIC TILE W/ 1/2" SCHULTER CONE PROFILE. SEE CERAMIC TILE PATTERN CTP-13 FOURTH FLOOR MULTI STALL
CTP-14	FULL HEIGHT CERAMIC TILE W/ 1/2" SCHULTER CONE PROFILE. SEE CERAMIC TILE PATTERN CTP-14 FOURTH FLOOR MULTI STALL
CTP-15	FULL HEIGHT CERAMIC TILE W/ 1/2" SCHULTER CONE PROFILE. SEE CERAMIC TILE PATTERN CTP-15 FOURTH FLOOR MULTI STALL
CTP-100	FULL HEIGHT CERAMIC TILE W/ 1/2" SCHULTER CONE PROFILE. SEE CERAMIC TILE PATTERN CTP-100 FOURTH FLOOR MULTI STALL

**Northeast
Metropolitan
Regional
Vocational High
School**
100 Hemlock Road,
Wakefield, MA 01880

MSBA 90% CD
SUBMISSION
May 12TH, 2023

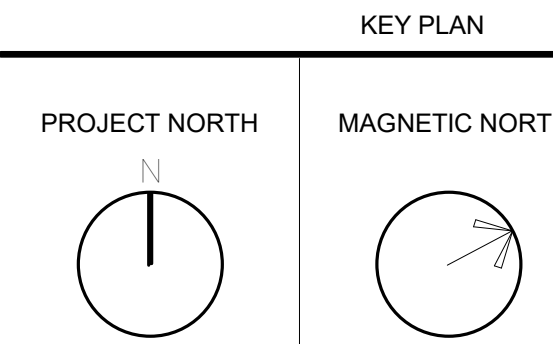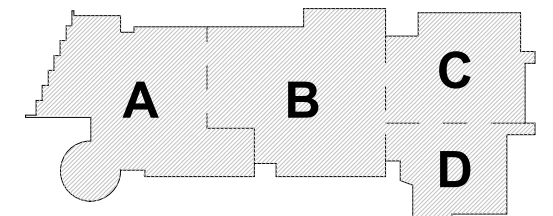

**FOURTH LEVEL
WALL FINISHES
PLAN - AREA C**

Scale: As indicated
Job No.: 20202
Drawn By: DRA
Date: May 12TH, 2023
Volume 3 of 4

AF1-2-4C

Drummeys Rosane Anderson, Inc.	
225 Oakland Road Studio 205 South Windsor, CT 06074	260 Charles Street Studio 300 Waltham, MA 02453

**Northeast
Metropolitan
Regional
Vocational High
School**


- [illegible]

© COPYRIGHT 2023 DRUMMEY ROSANE ANDERSON INC

May 12TH, 2023



MAGNETIC NORTH

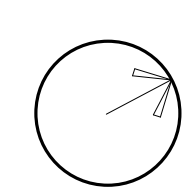


Scale: As indicate

Job No. 30302


Drawn By: DB

Volume 3 of .


AF1-2-4D

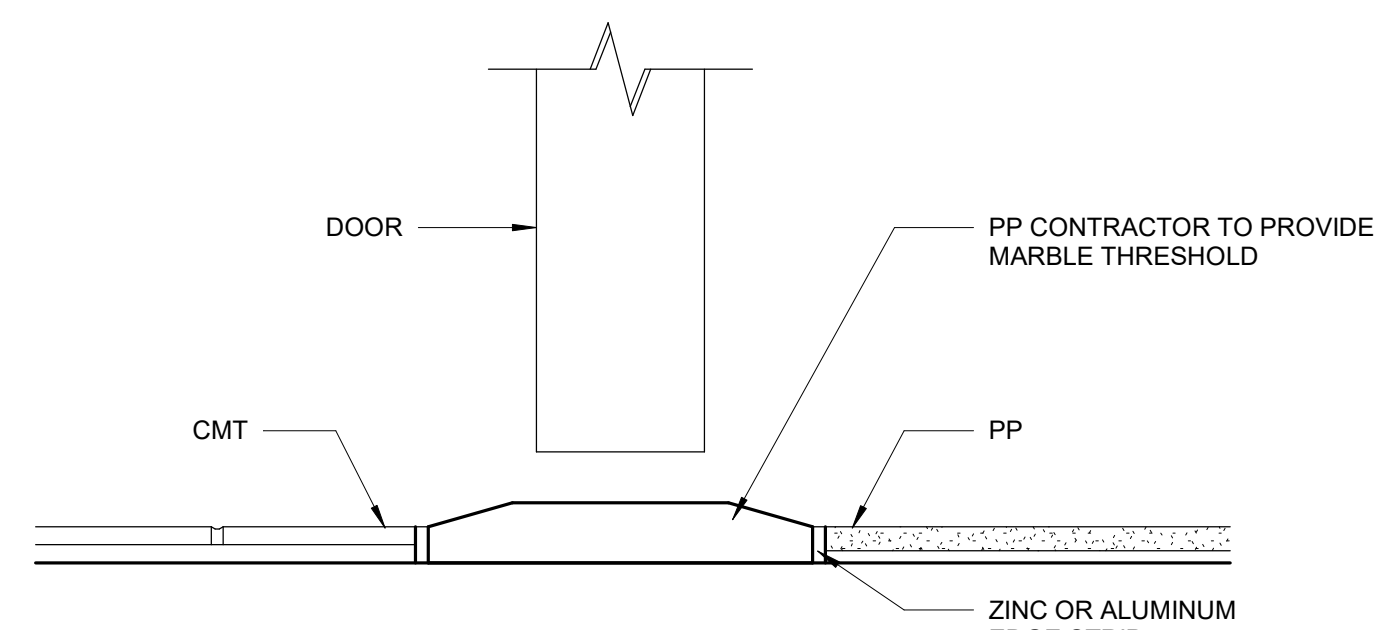


1 Transition Detail CMT / PP
6" = 1'-0"

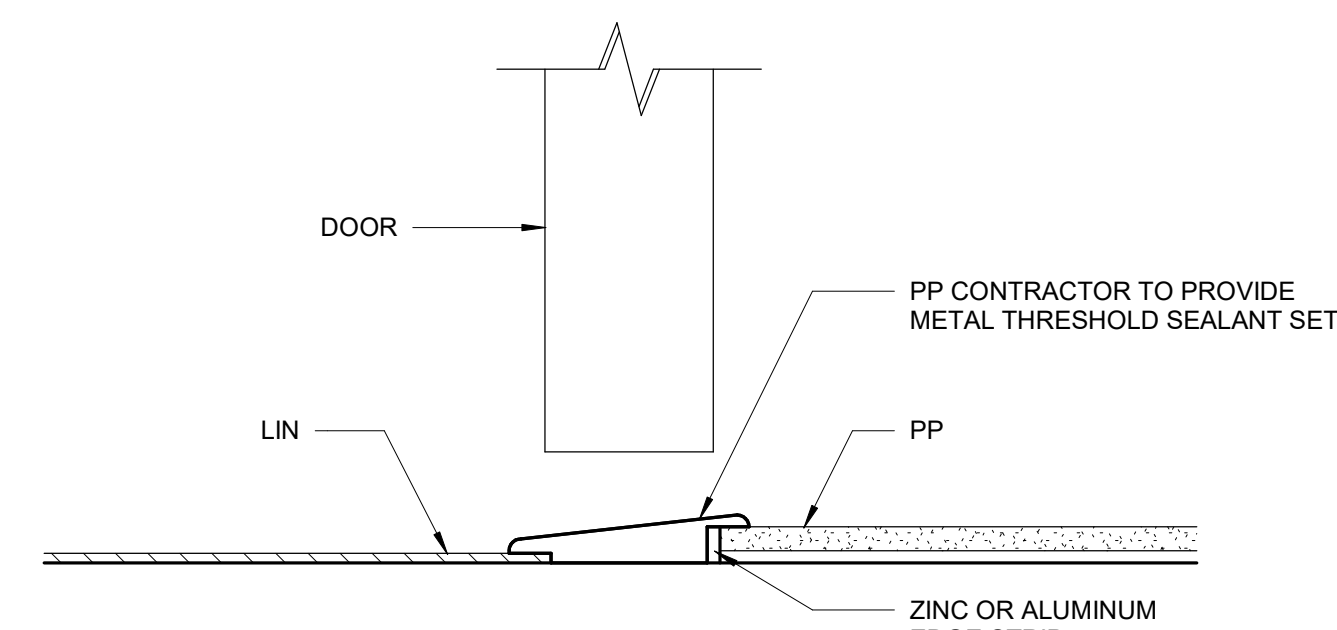


6 Transition Detail LIN / PP
6" = 1'-0"

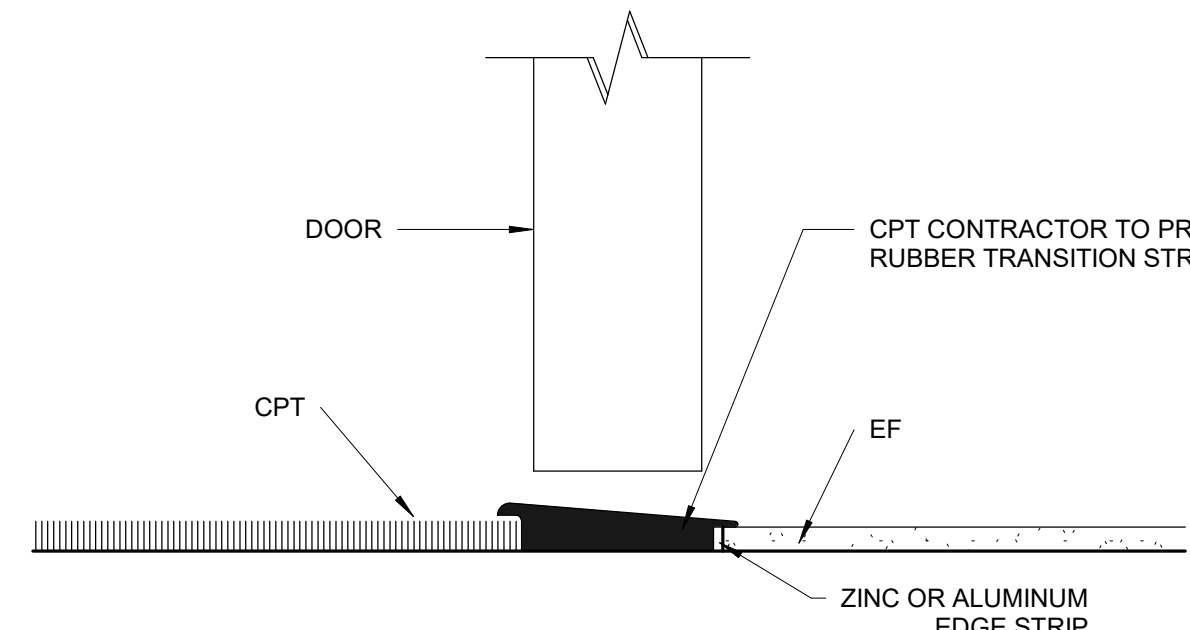


11 Transition Detail CPT / EF
6" = 1'-0"

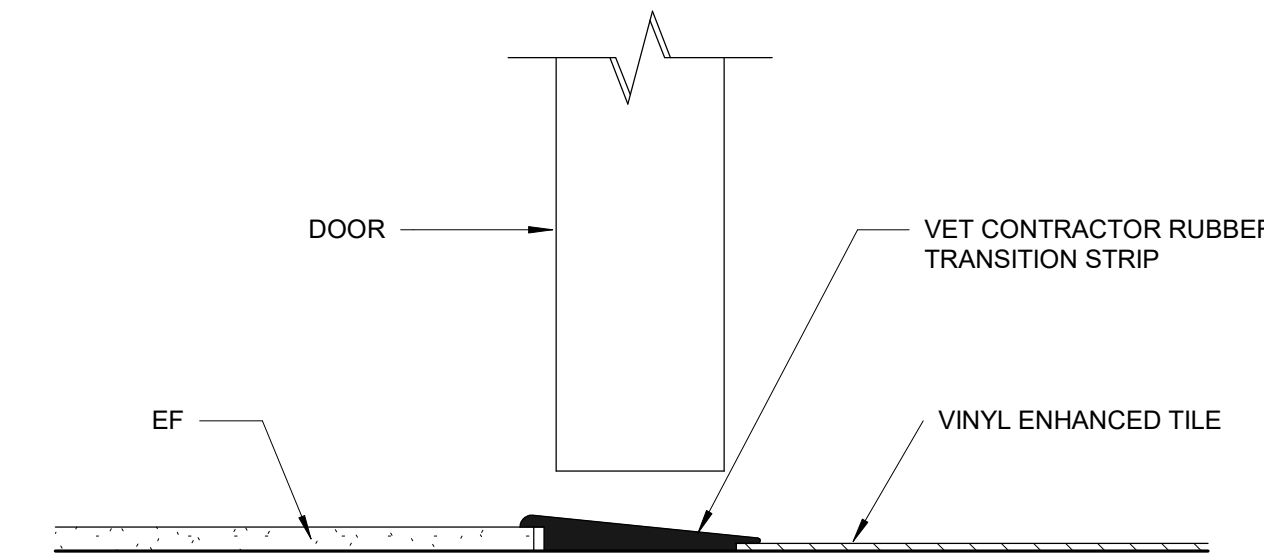


16 Transition Detail EF / VET
6" = 1'-0"

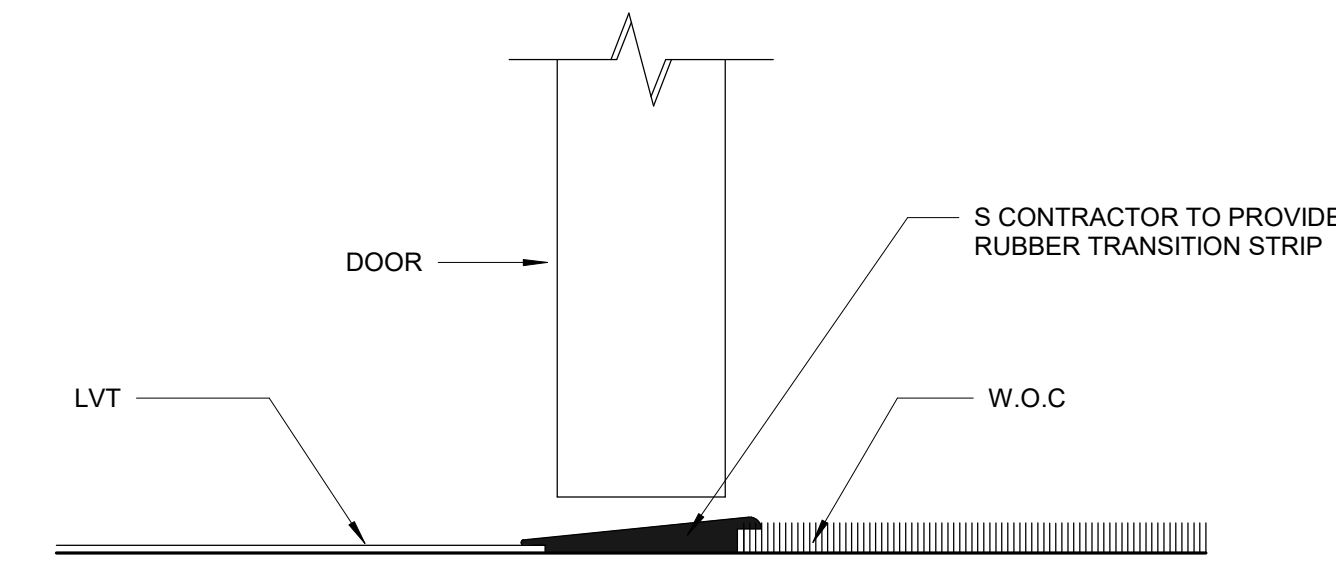


21 Transition Detail LVT / W.O.C
6" = 1'-0"

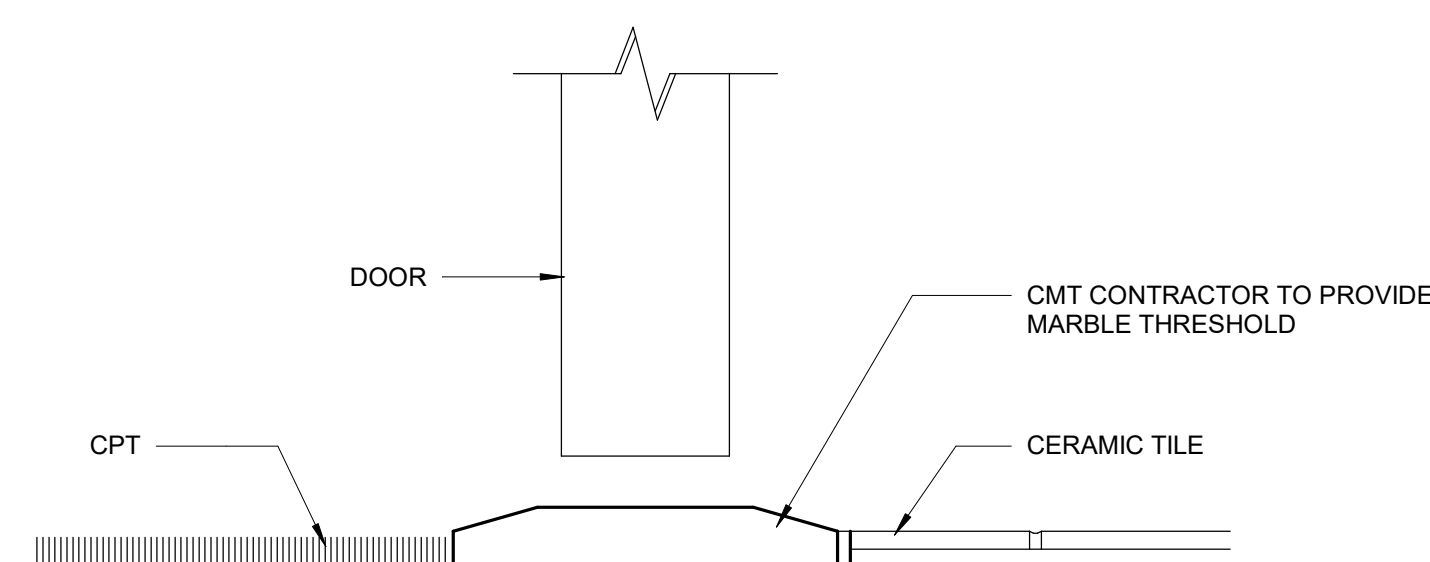


2 Transition Detail CMT / CPT
6" = 1'-0"

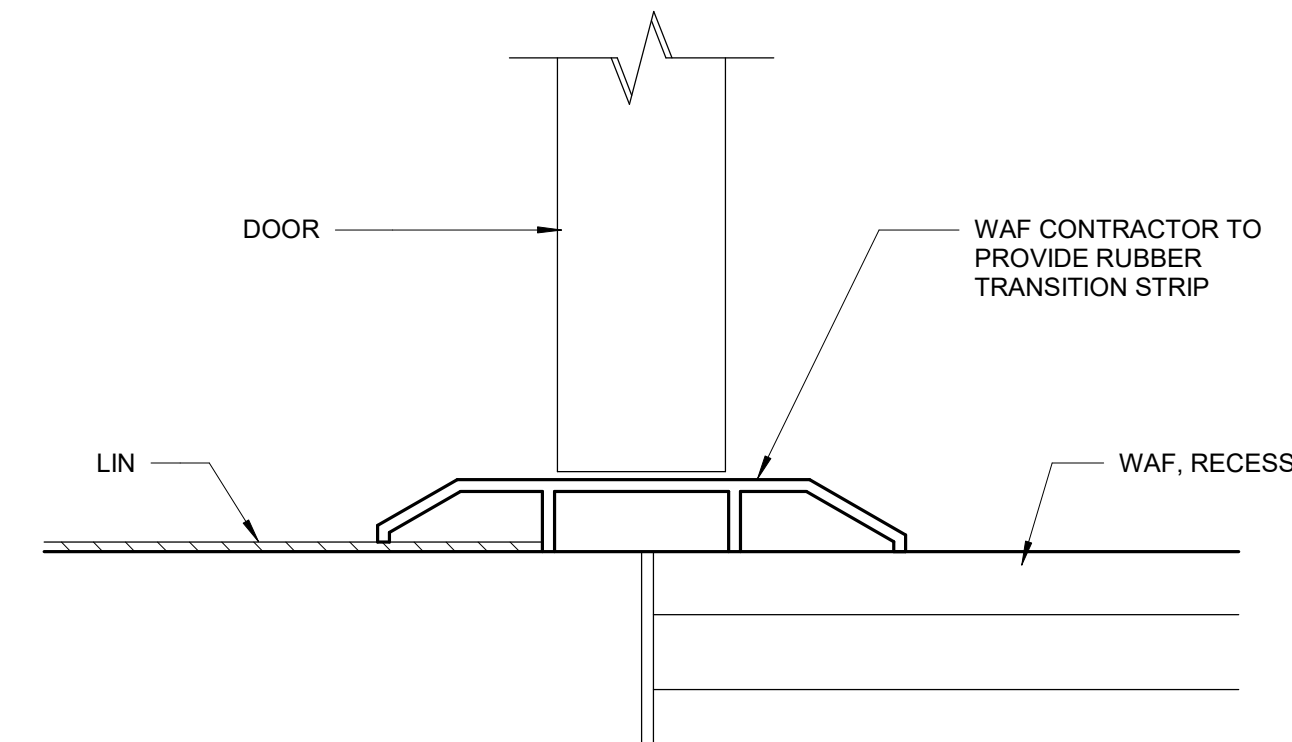


7 Transition Detail LIN / WAF
6" = 1'-0"

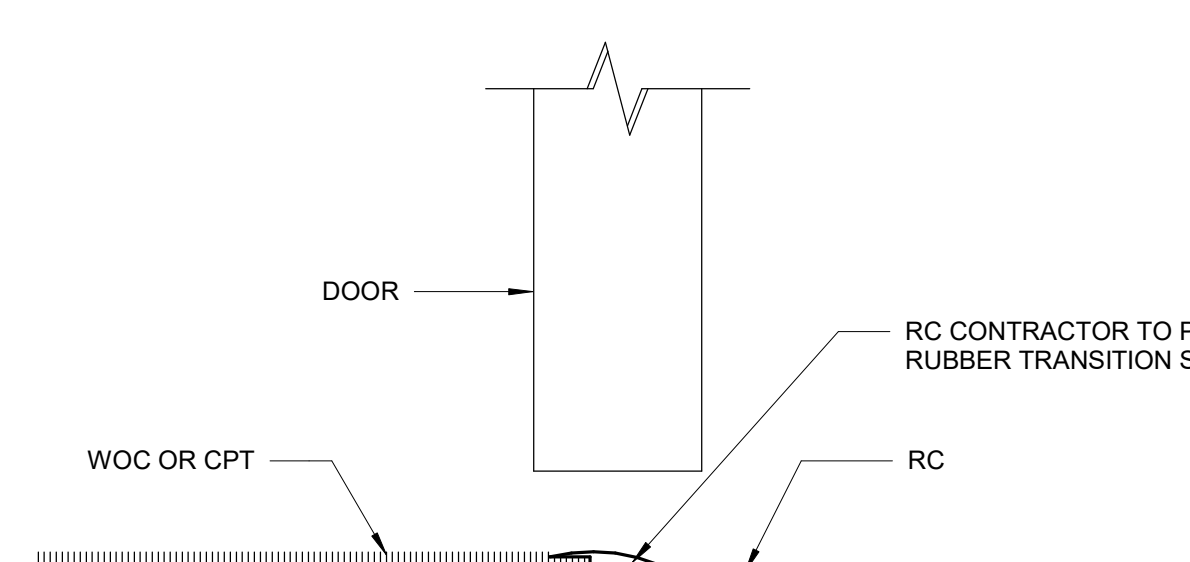


12 Transition Detail CPT / RC
6" = 1'-0"

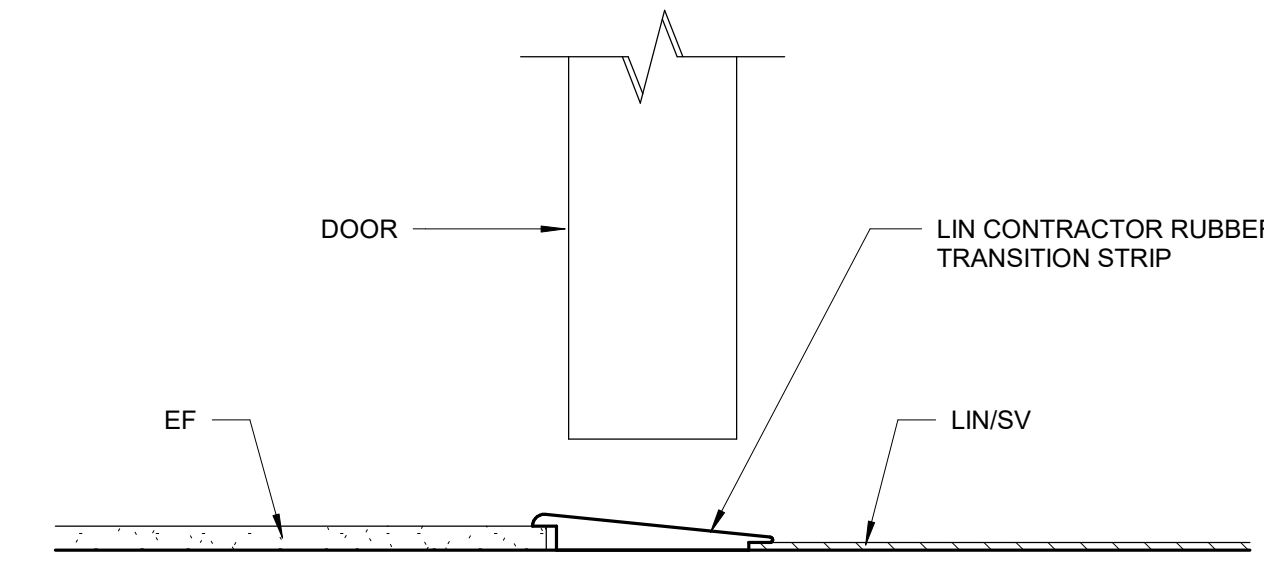


17 Transition Detail EF / LIN / SV
6" = 1'-0"

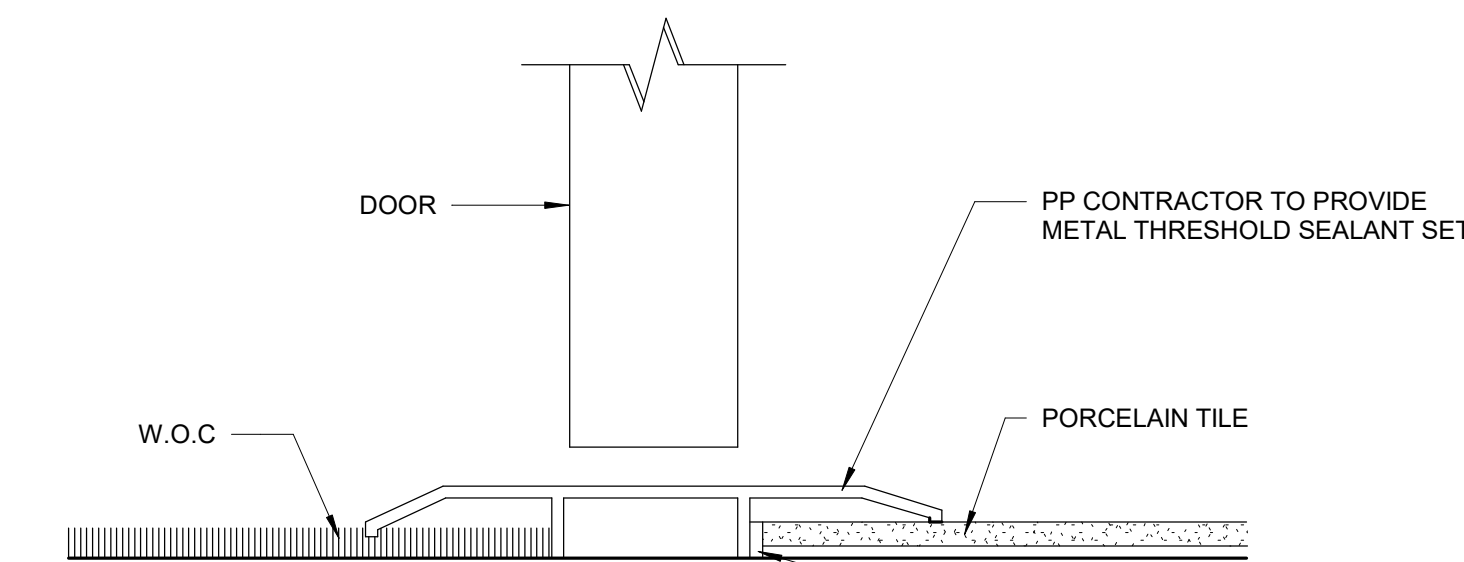


22 Transition Detail W.O.C / PP
6" = 1'-0"

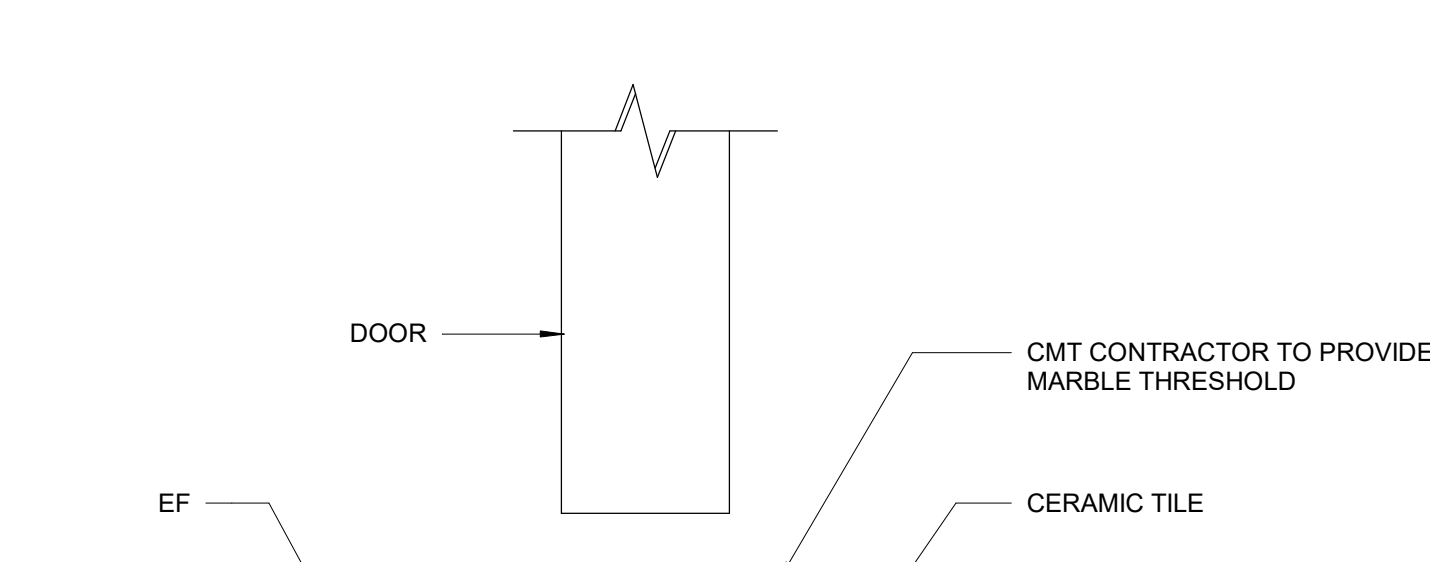


3 Transition Detail CMT / EF
6" = 1'-0"

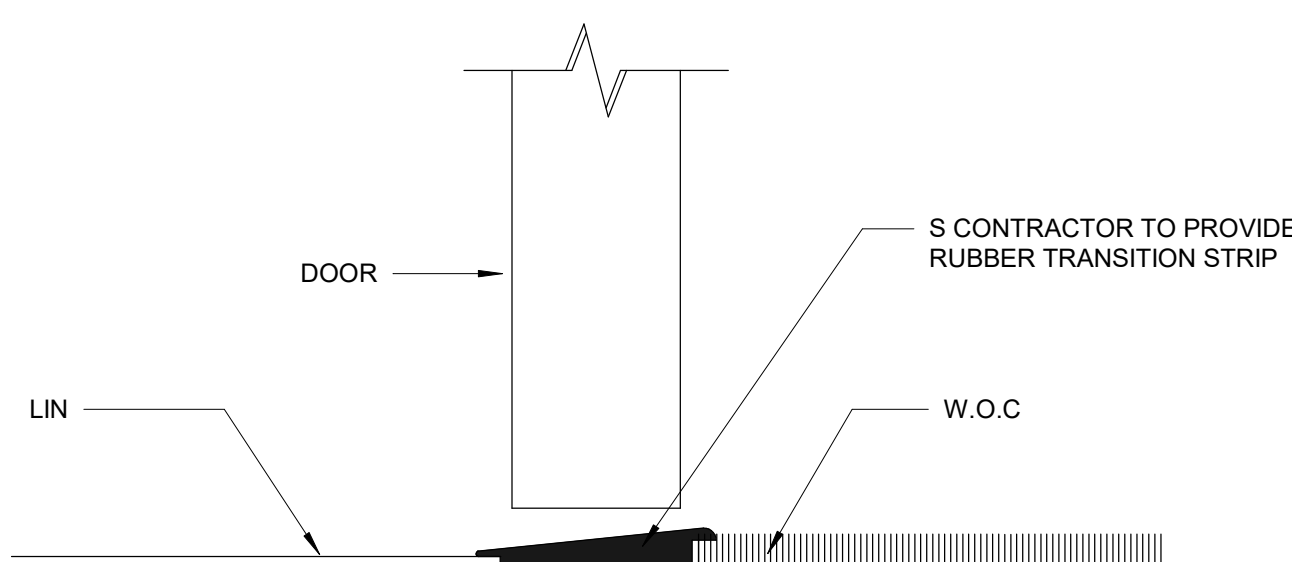


8 Transition Detail LIN / W.O.C
6" = 1'-0"

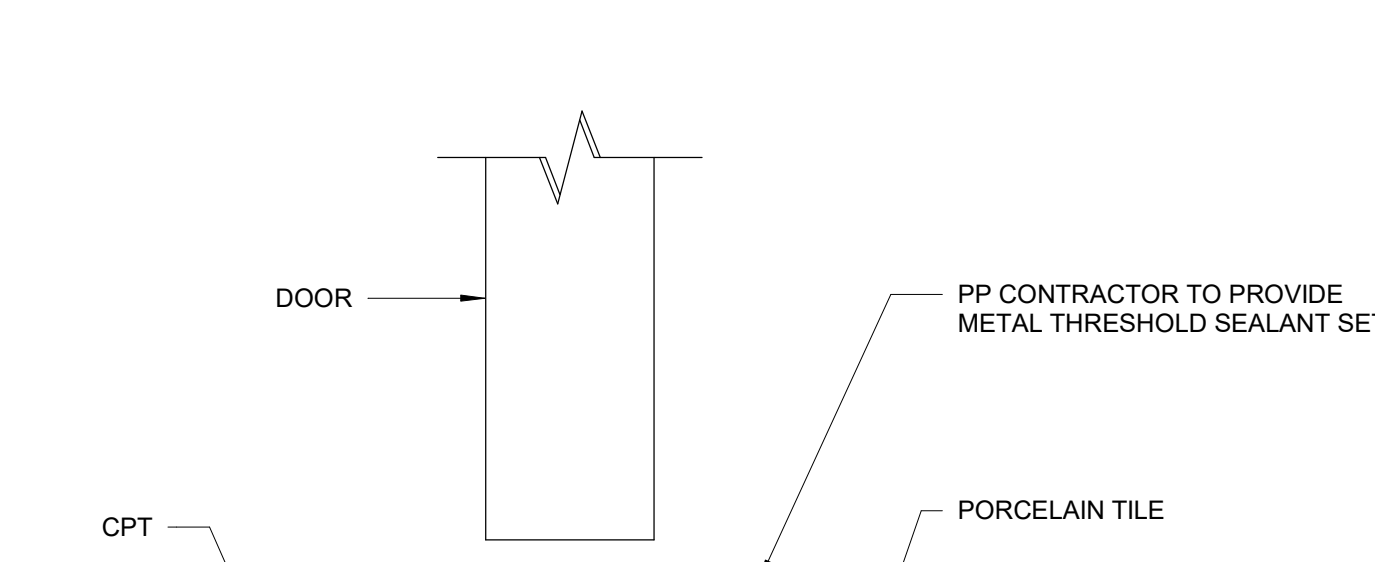


13 Transition Detail CPT / PP
6" = 1'-0"

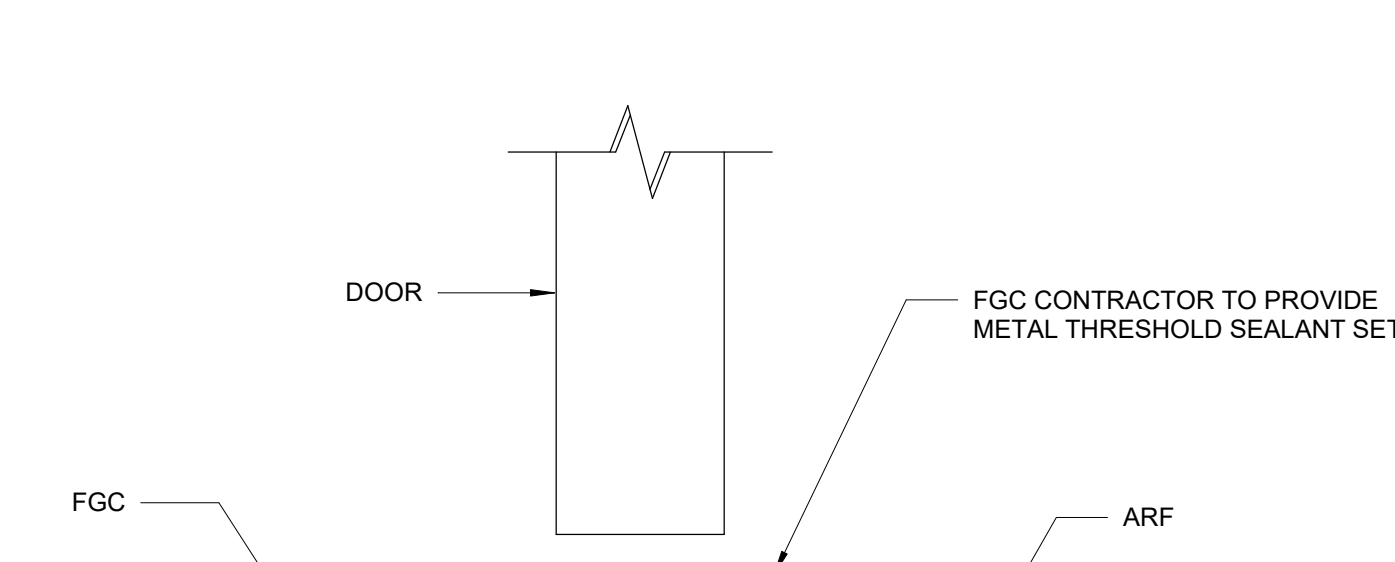


18 Transition Detail FGC / RT-ARF
6" = 1'-0"

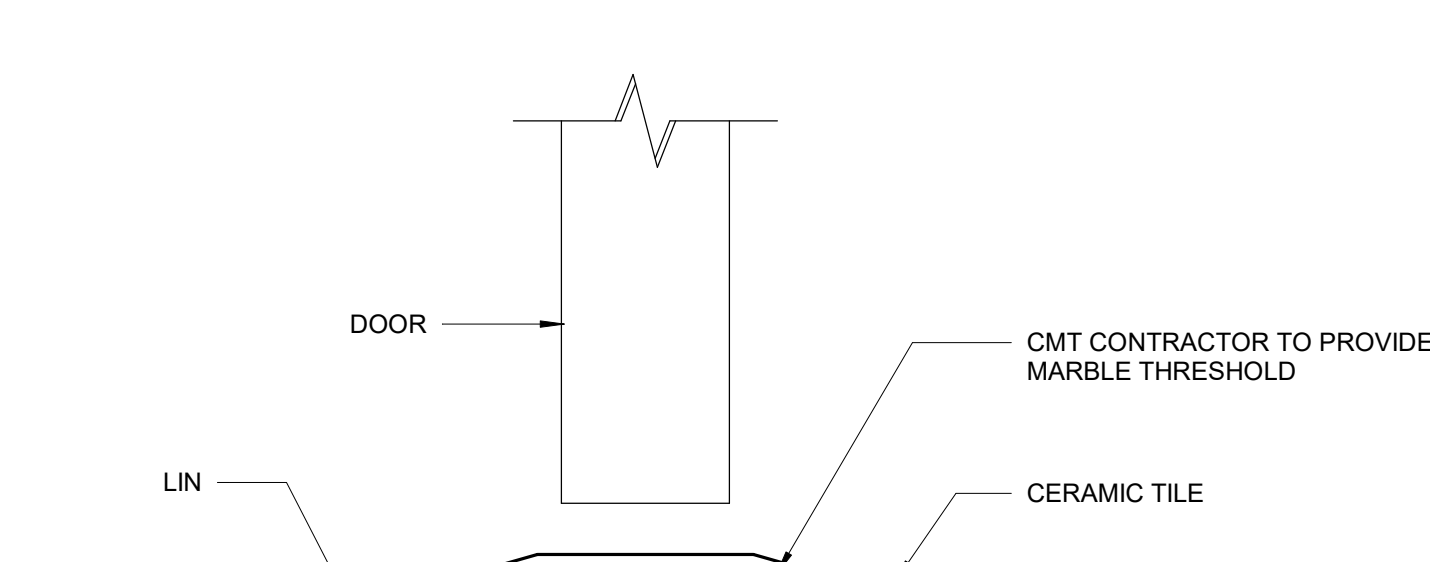


4 Transition Detail LIN / CMT
6" = 1'-0"

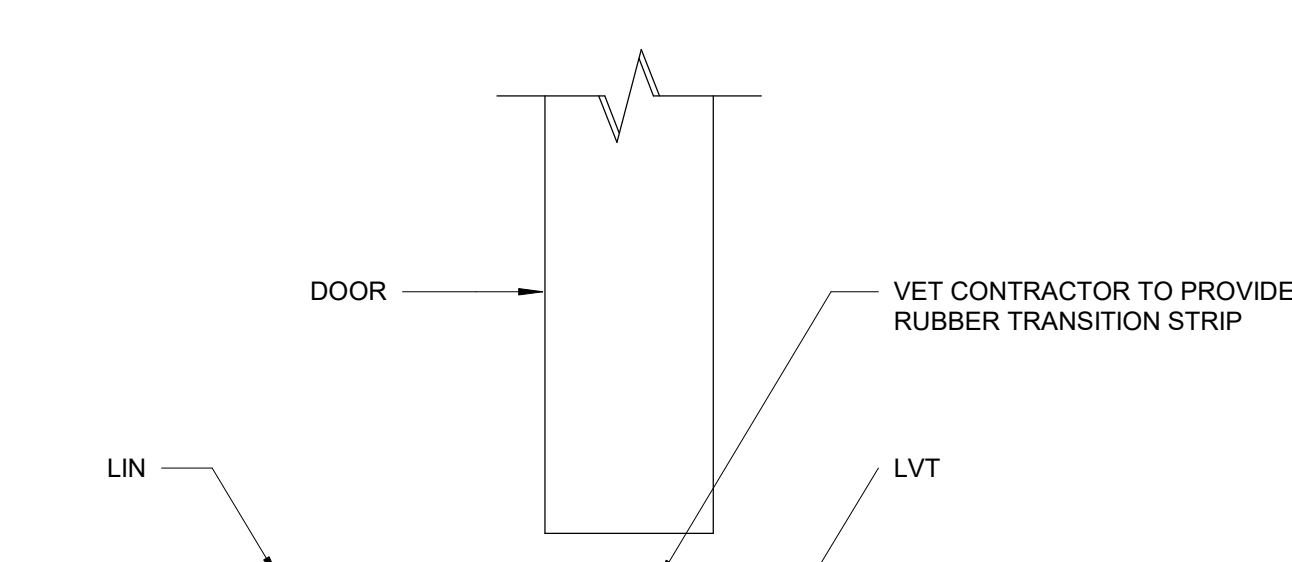


9 Transition Detail LIN / LVT
6" = 1'-0"

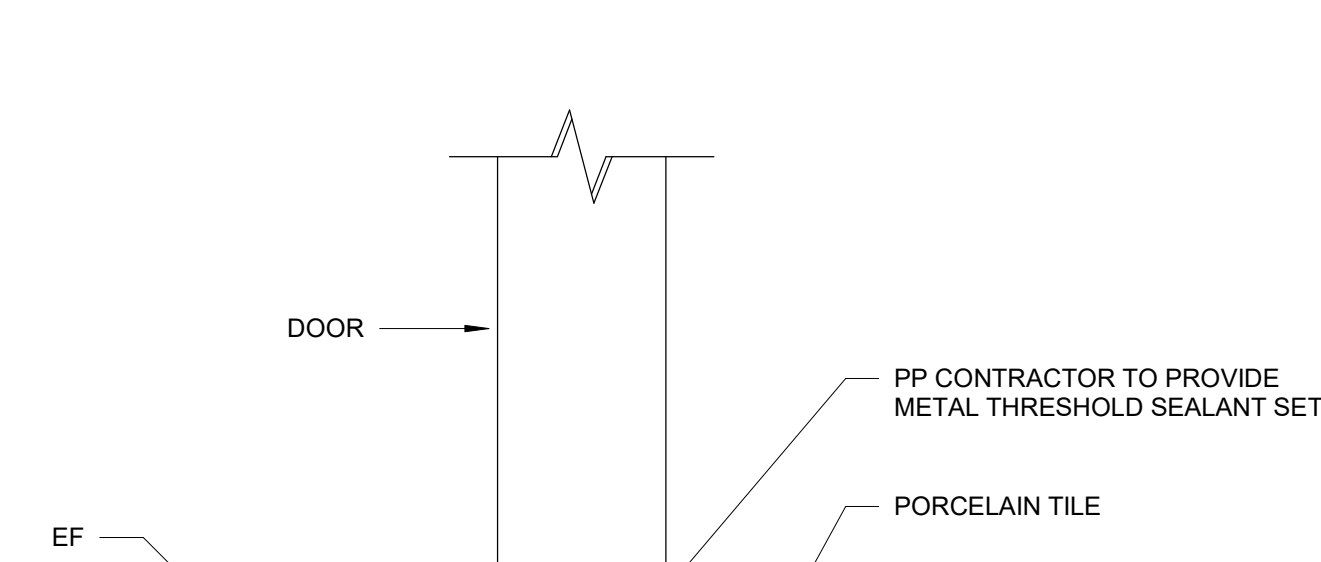


14 Transition Detail EF / PP
6" = 1'-0"

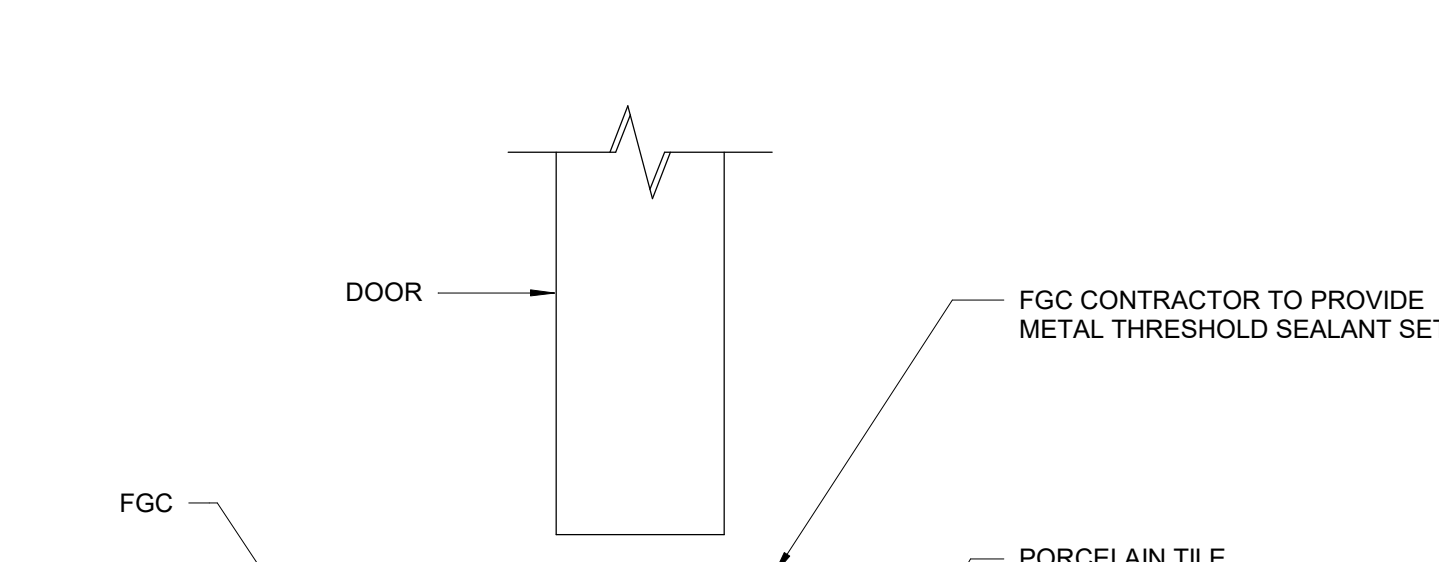


19 Transition Detail FGC / PP
6" = 1'-0"

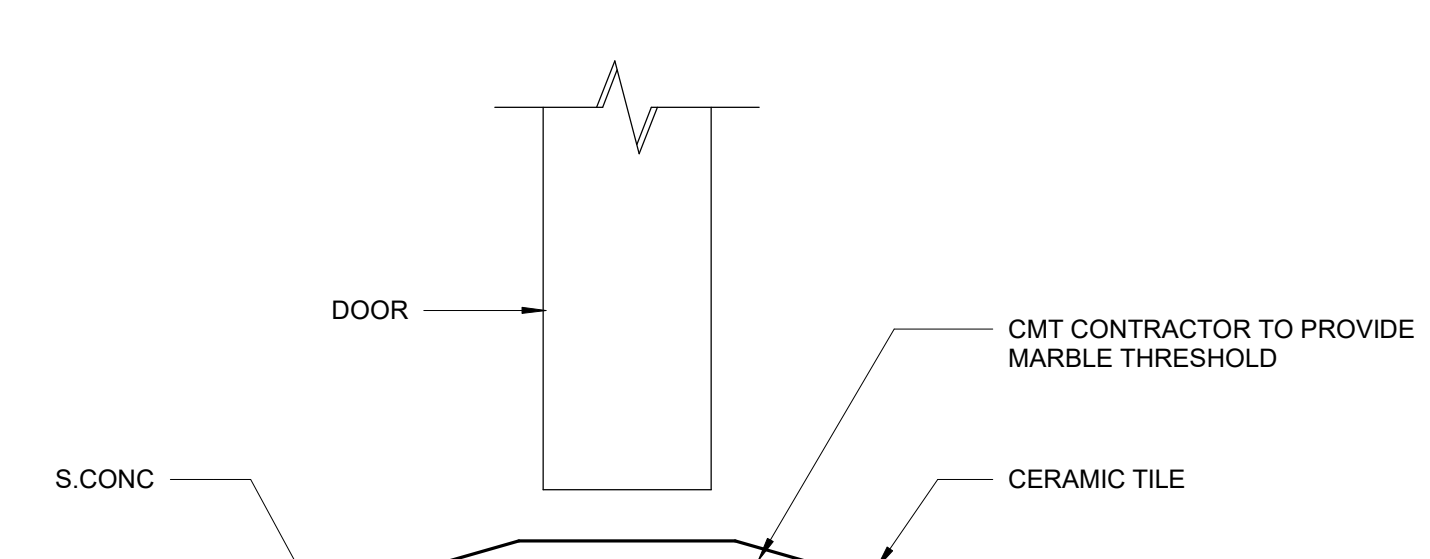


5 Transition Detail CMT / S.CONC
6" = 1'-0"

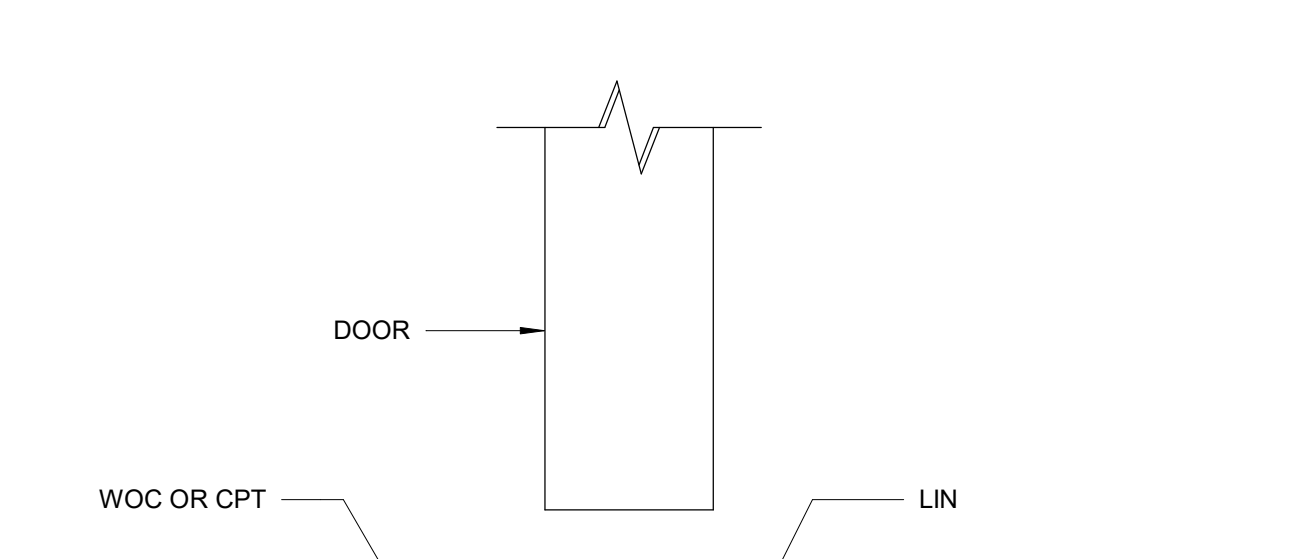

10 Transition Detail CPT / LIN
6" = 1'-0"

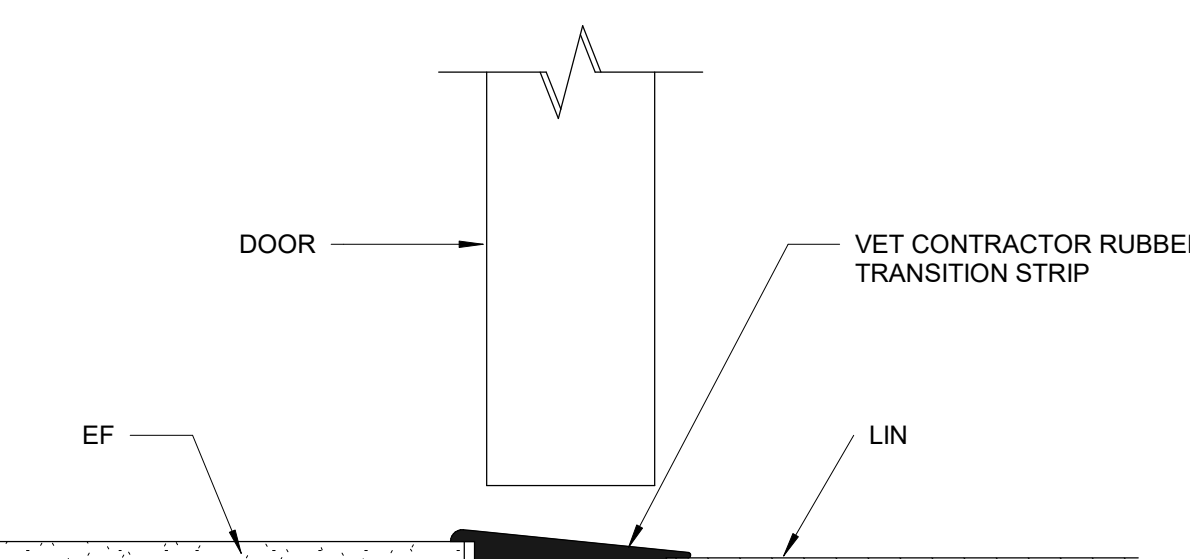

15 Transition Detail EF / LIN
6" = 1'-0"

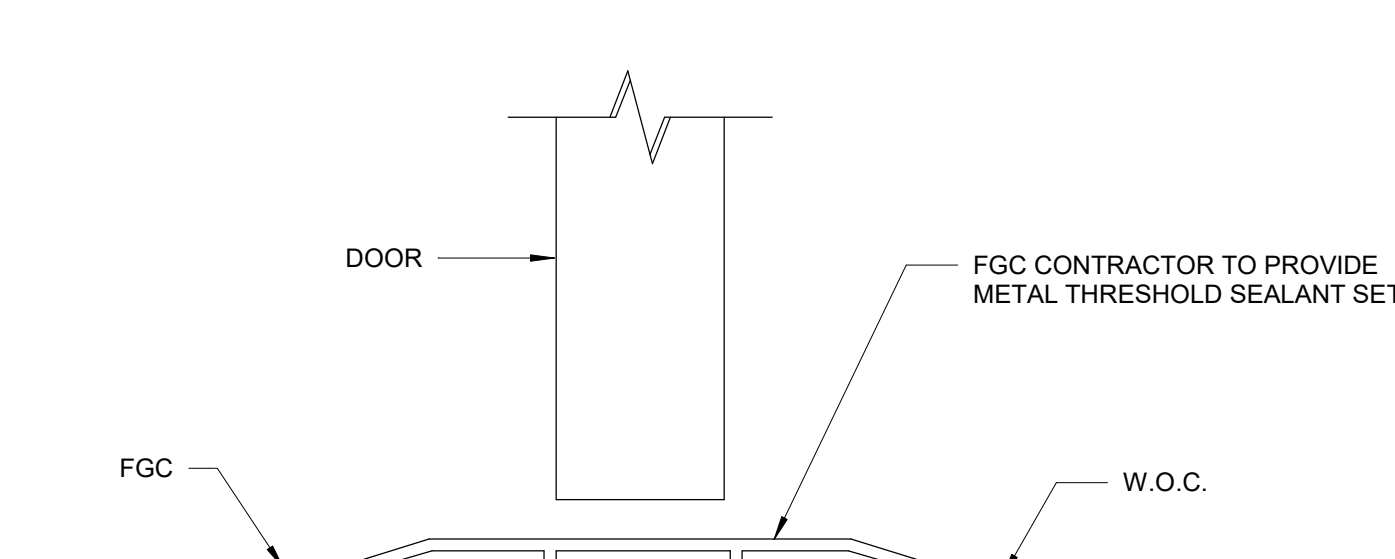

20 Transition Detail FGC / W.O.C / CTP
6" = 1'-0"


DRA

Drumme Rosane Anderson, Inc.
225 Oakland Road
Studio 205
South Windsor, CT
06074
Tel: 817.854.1700
www.draa.com


Northeast
Metropolitan
Regional
Vocational High
School
100 Hemlock Road,
Wakefield, MA 01880

© COPYRIGHT 2023 DRUMME ROSANE ANDERSON, INC.

MSBA 90% CD
SUBMISSION
May 12TH, 2023

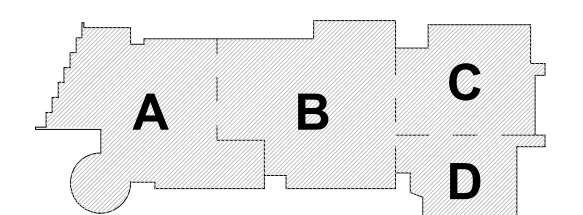


KEY PLAN

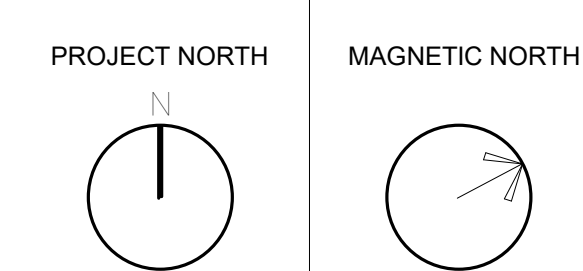


TRANSITION
DETAILS

Scale: 6" = 1'-0"
Job No.: 20202
Drawn By: DRA
Date: May 12TH, 2023
Volume 3 of 4


AF1-3-1

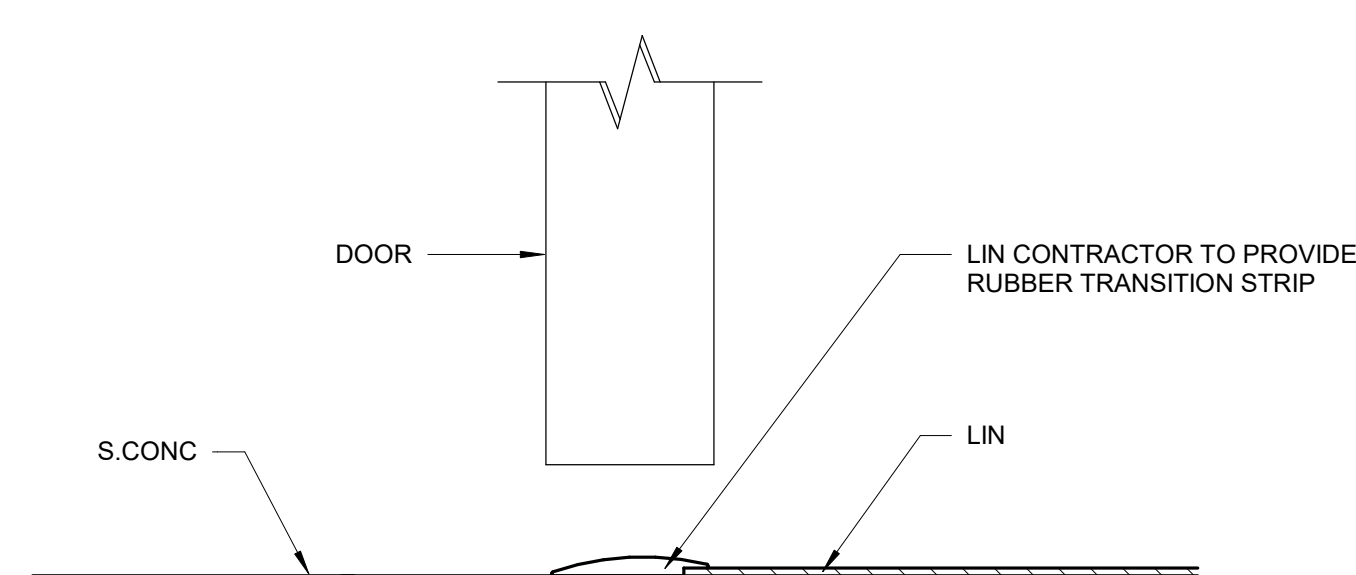


23 Transition Detail S.CONC / LIN
6" = 1'-0"

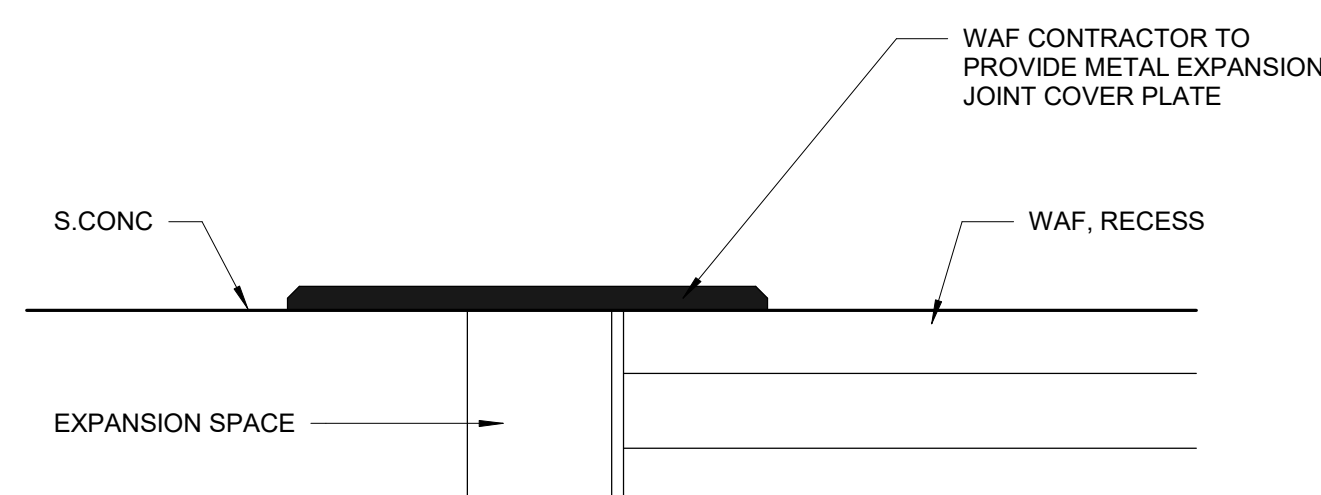


28 Transition Detail S.CONC / WAF
6" = 1'-0"

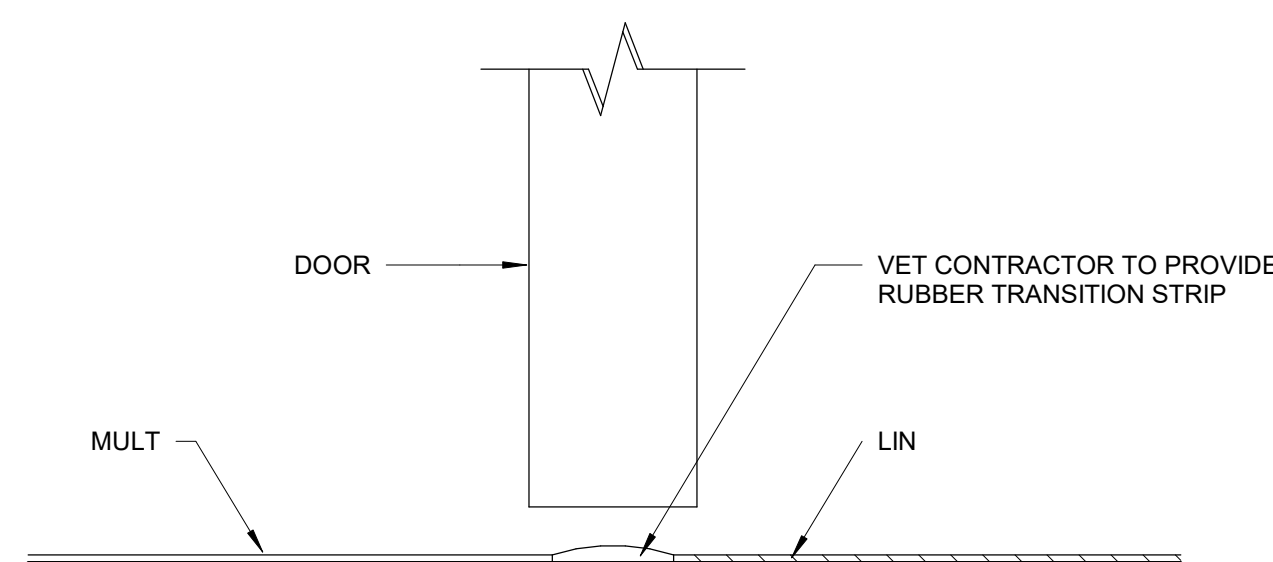


33 Transition Detail MULT/ LIN
6" = 1'-0"

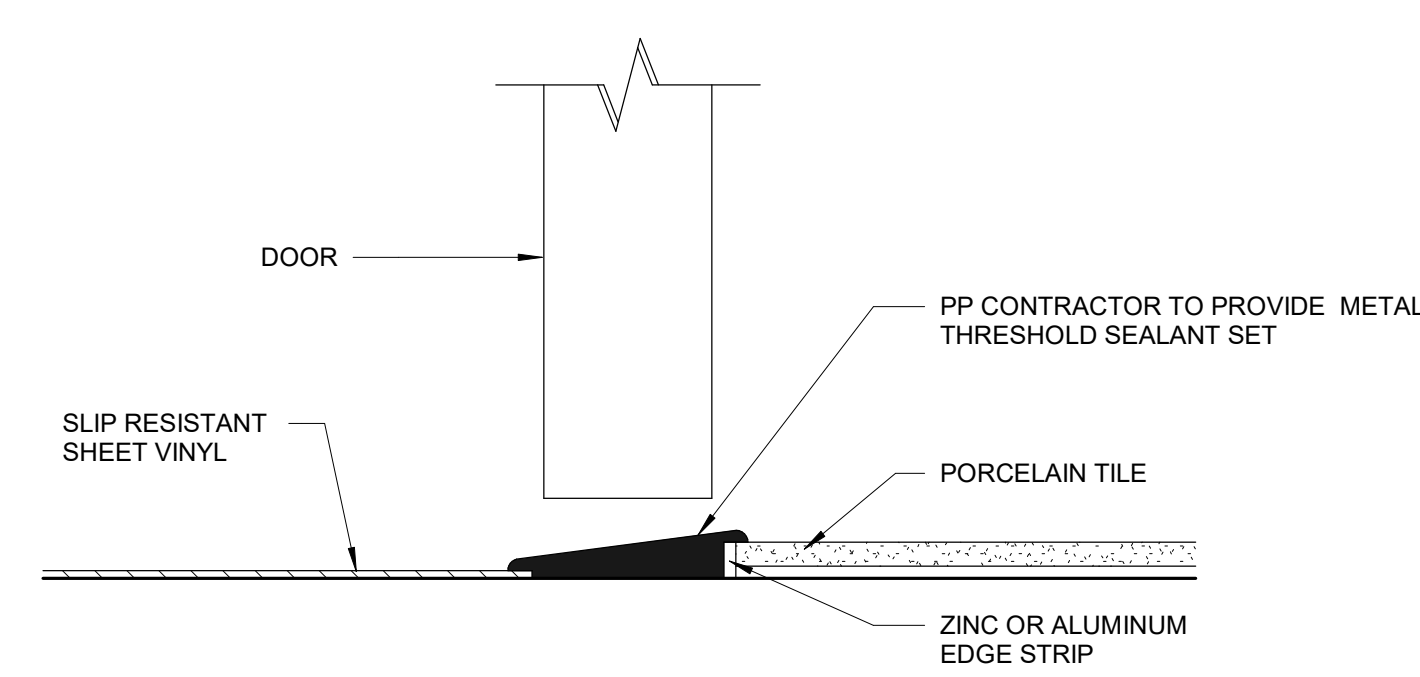


38 Transition Detail SV/PP
6" = 1'-0"

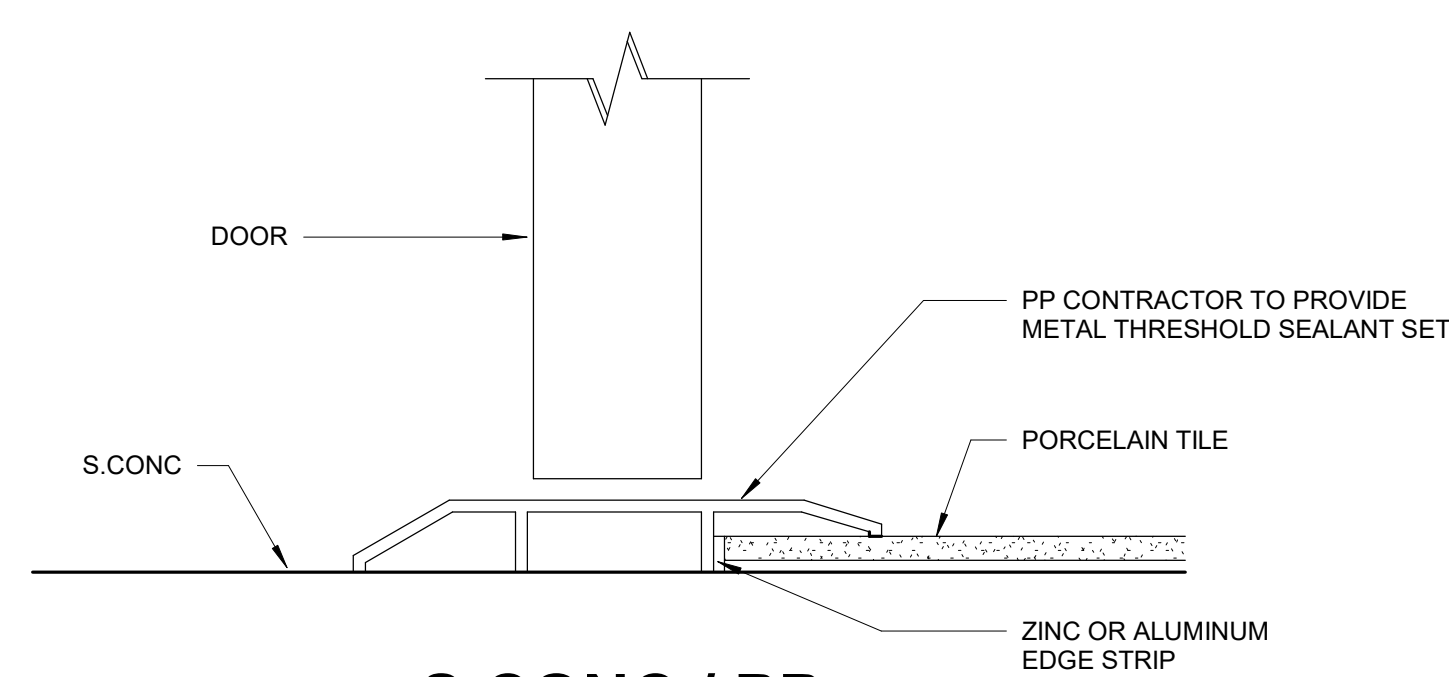


24 Transition Detail S.CONC / PP
6" = 1'-0"

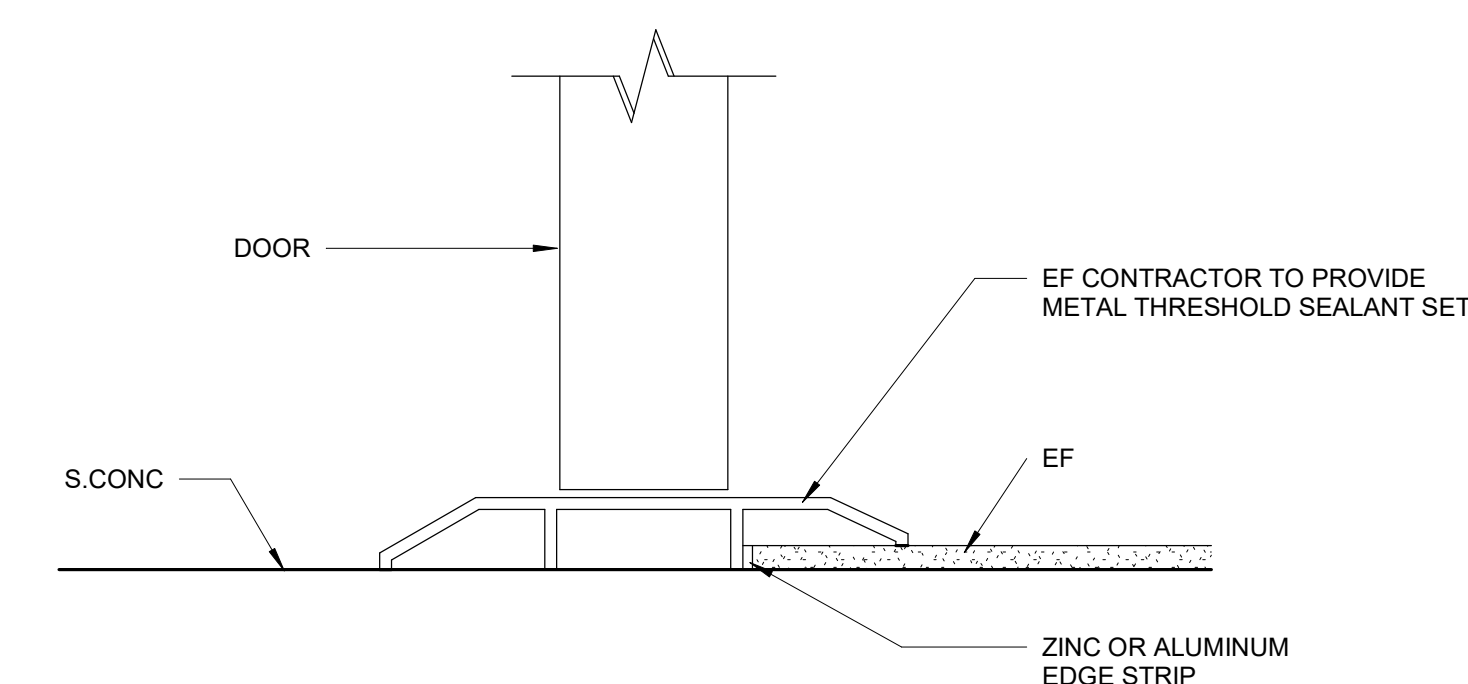


29 Transition Detail S.CONC / EF
6" = 1'-0"

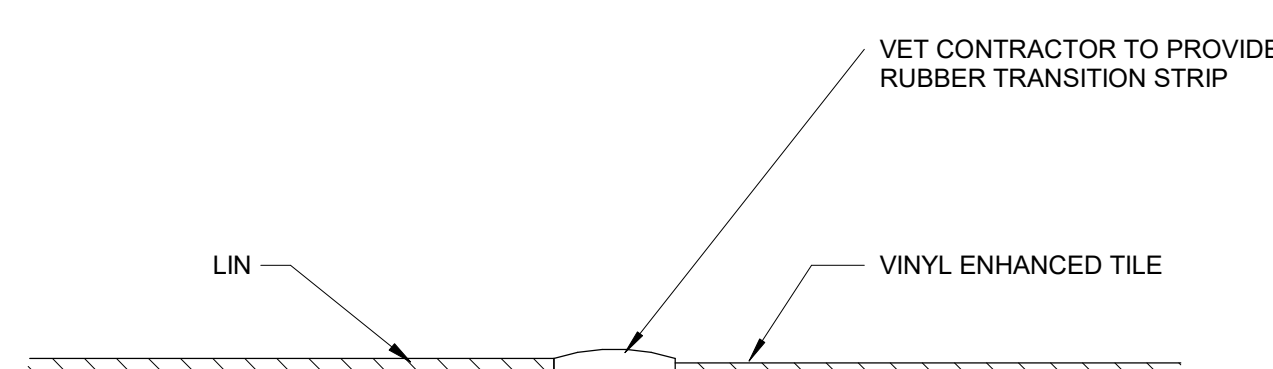


34 Transition Detail RR / VET W/OUT DOOR
6" = 1'-0"

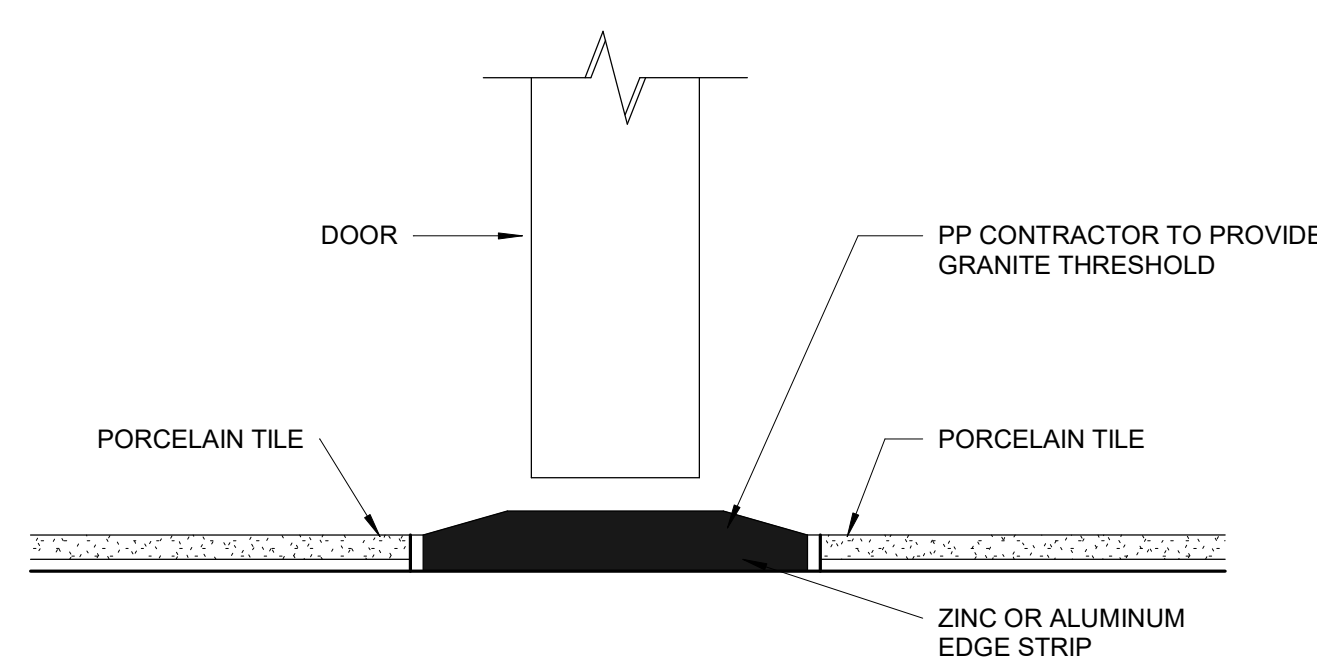


39 Transition Detail PP/ PP
6" = 1'-0"

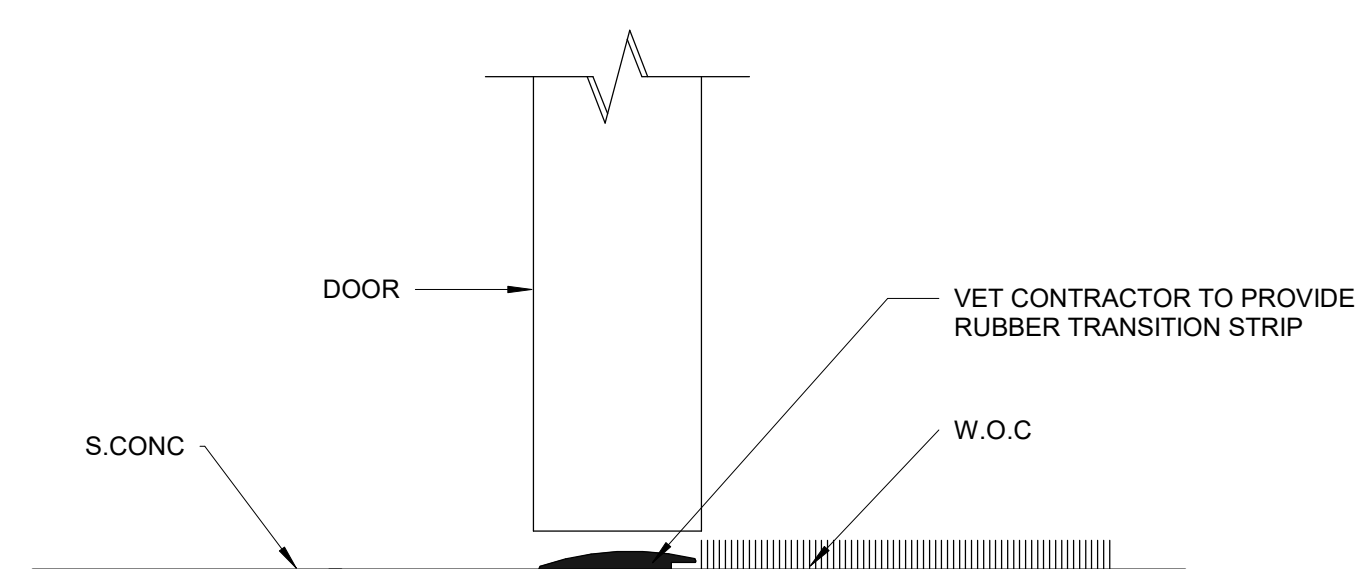


25 Transition Detail S.CONC/ W.O.C
6" = 1'-0"

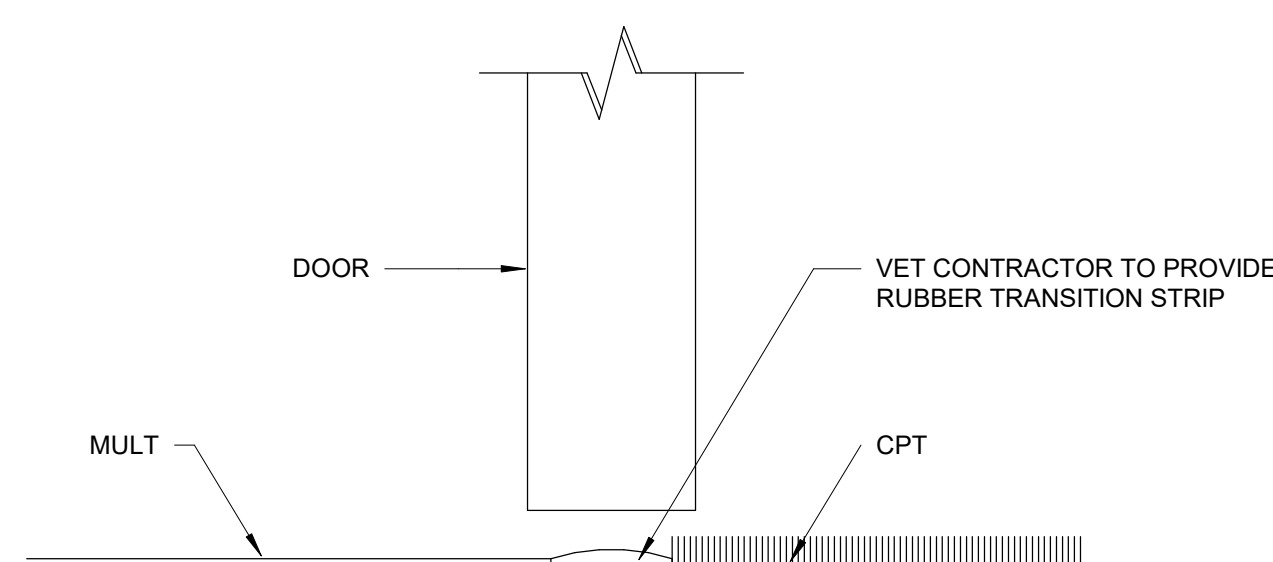


30 Transition Detail MULT / CPT
6" = 1'-0"

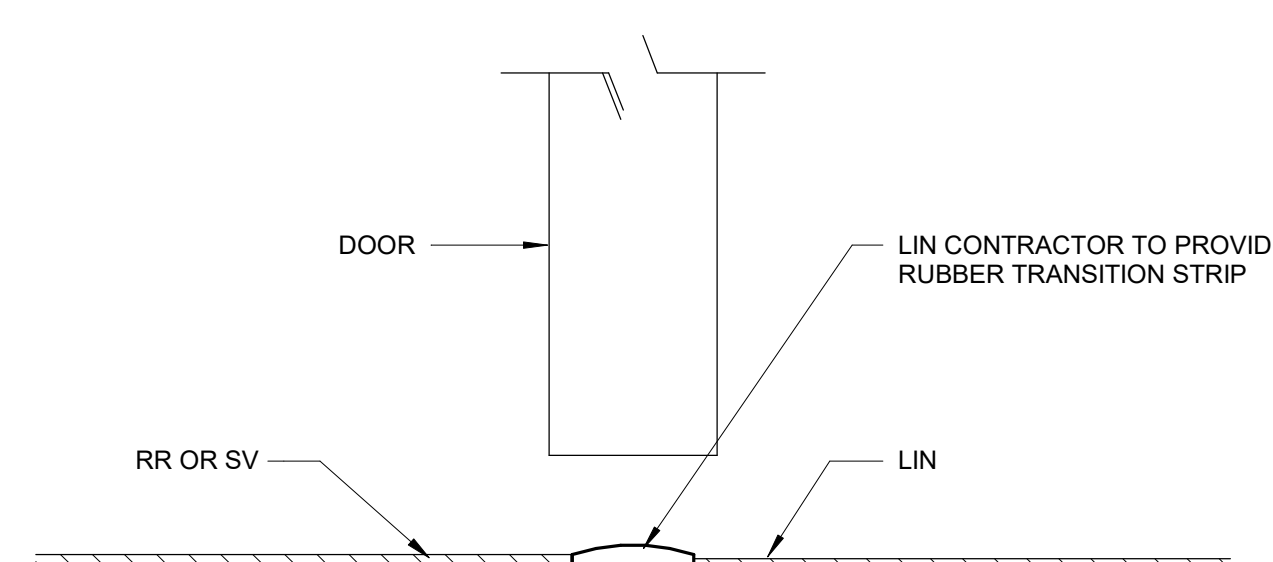


35 Transition Detail RR OR SV / LIN
6" = 1'-0"

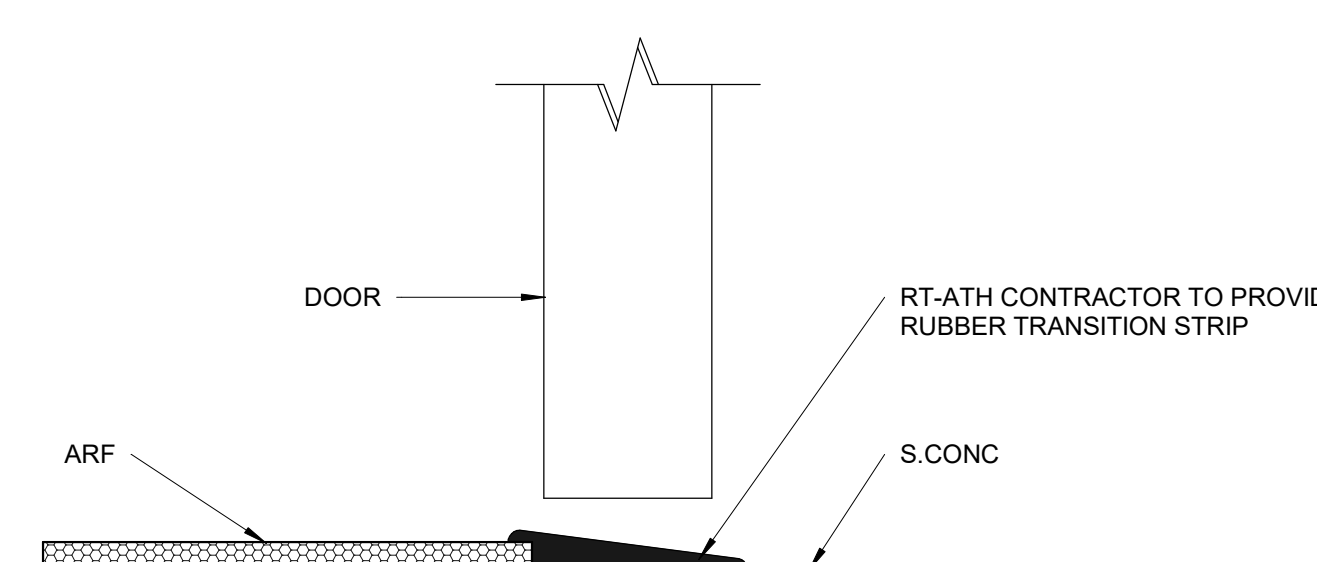


40 Transition Detail ARF/ ARF-1/ S.CONC
6" = 1'-0"

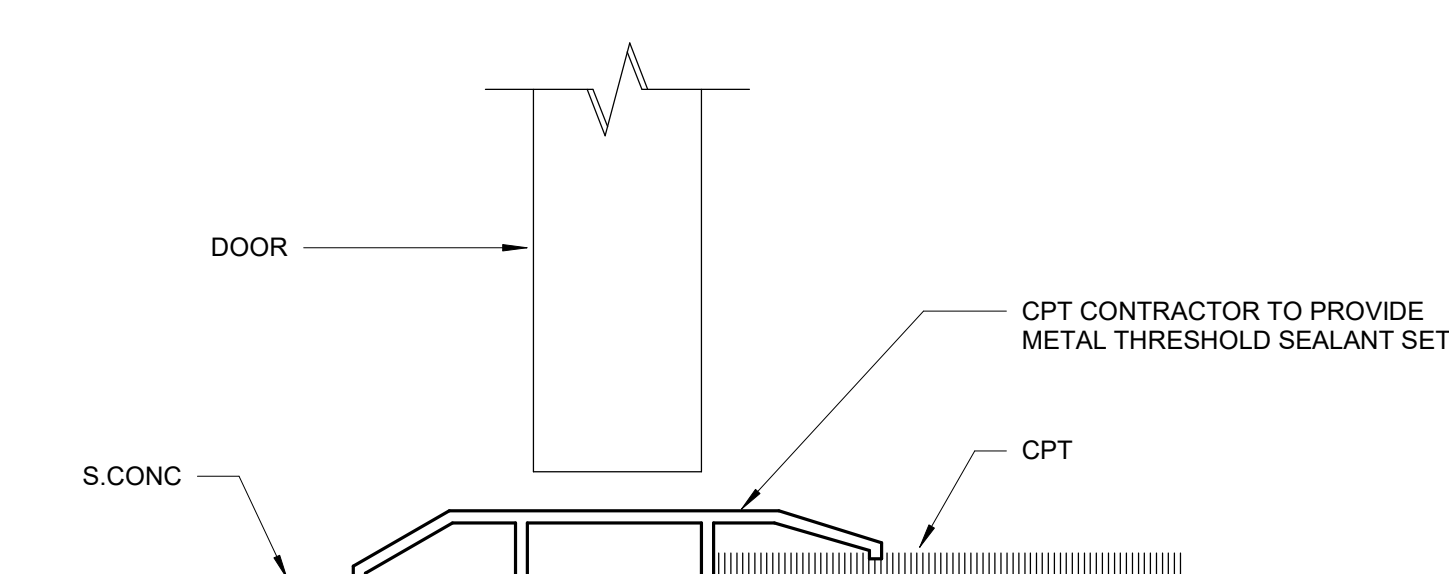


26 Transition Detail S.CONC / CPT
6" = 1'-0"

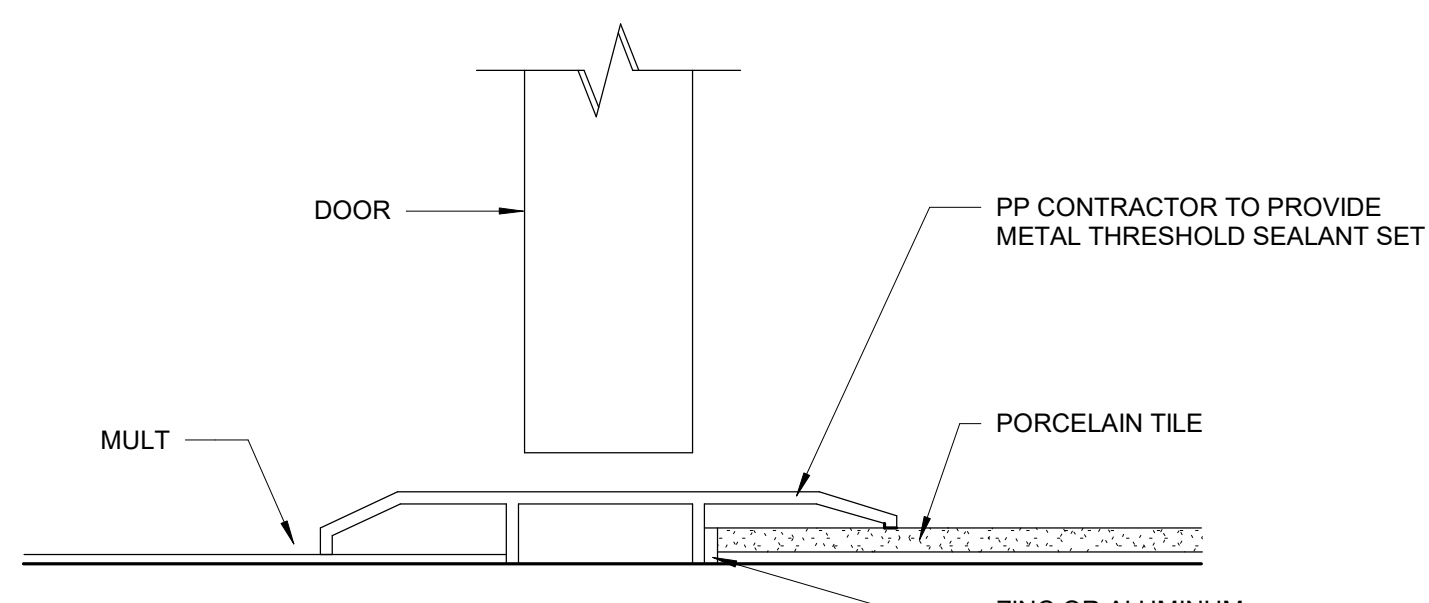


31 Transition Detail MULT / PP
6" = 1'-0"

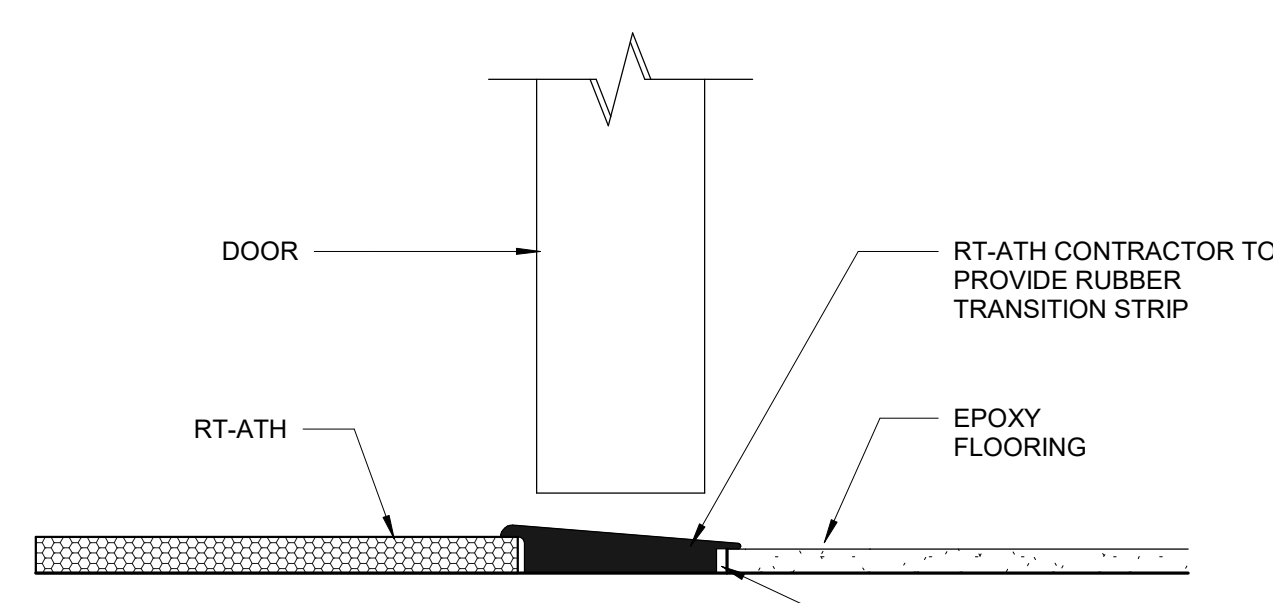


36 Transition Detail RT-ATH/EF
6" = 1'-0"

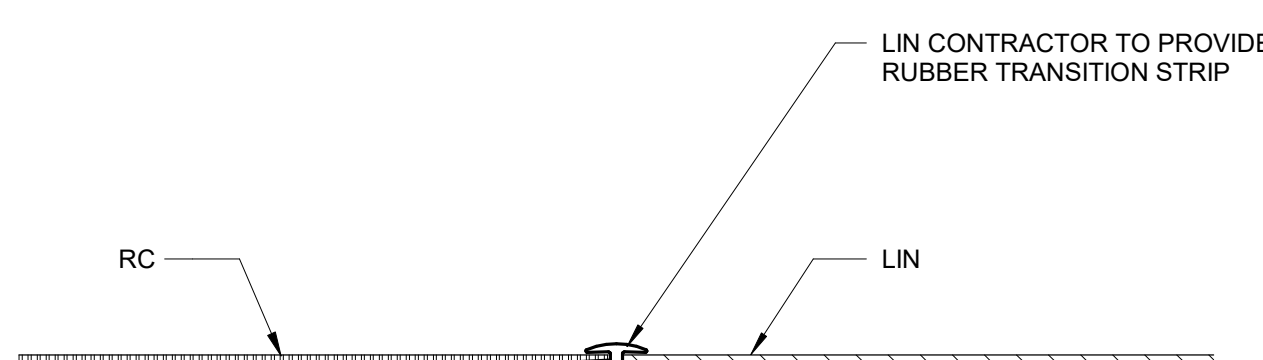


41 Transition Detail RC / LIN W/OUT DOOR
6" = 1'-0"

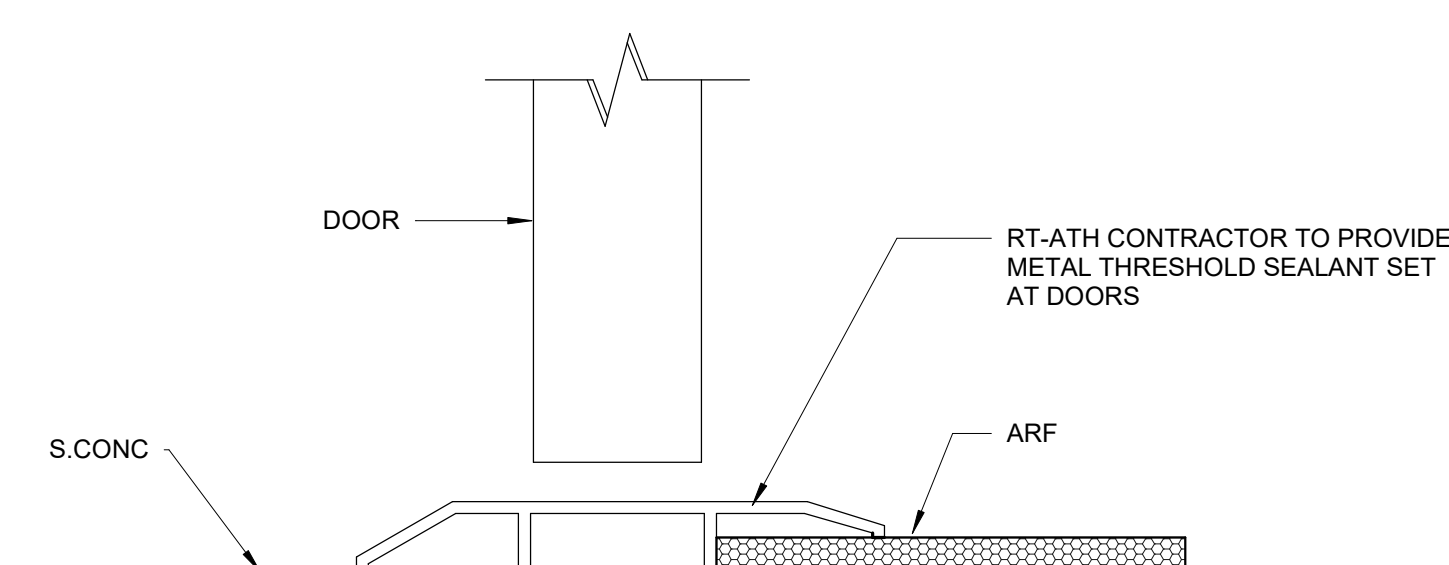

27 Transition Detail S.CONC / ARF
6" = 1'-0"

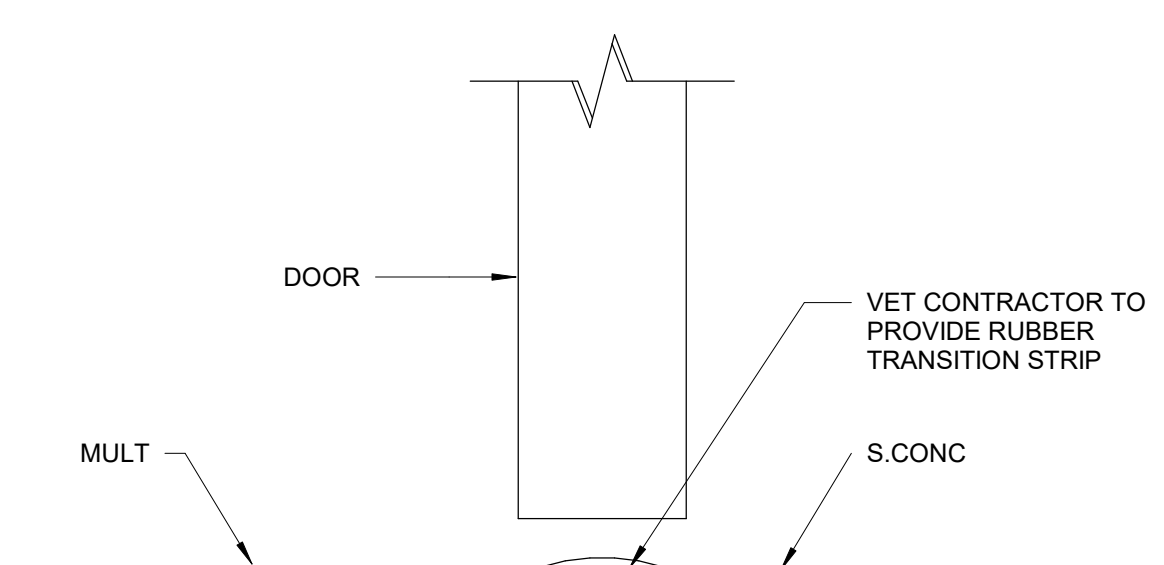


32 Transition Detail MULT/ S.CONC
6" = 1'-0"

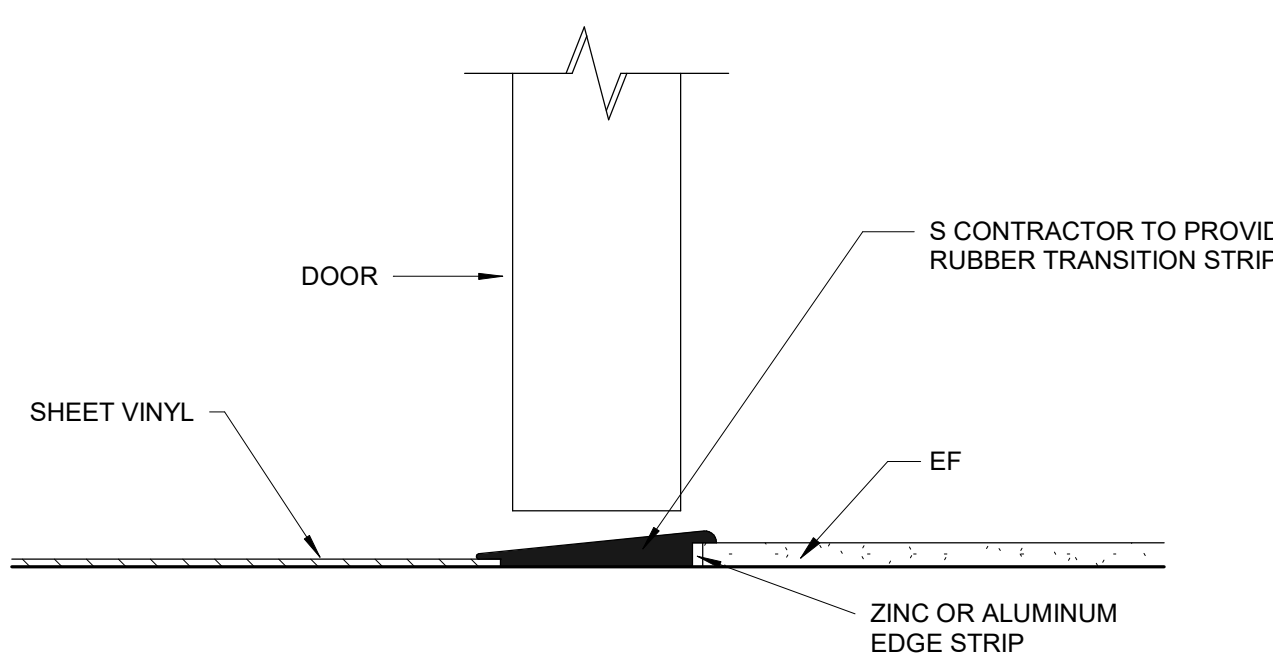


37 Transition Detail SV /EF
6" = 1'-0"

**Northeast
Metropolitan
Regional
Vocational High
School**


100 Hemlock Road,
Wakefield, MA 01880

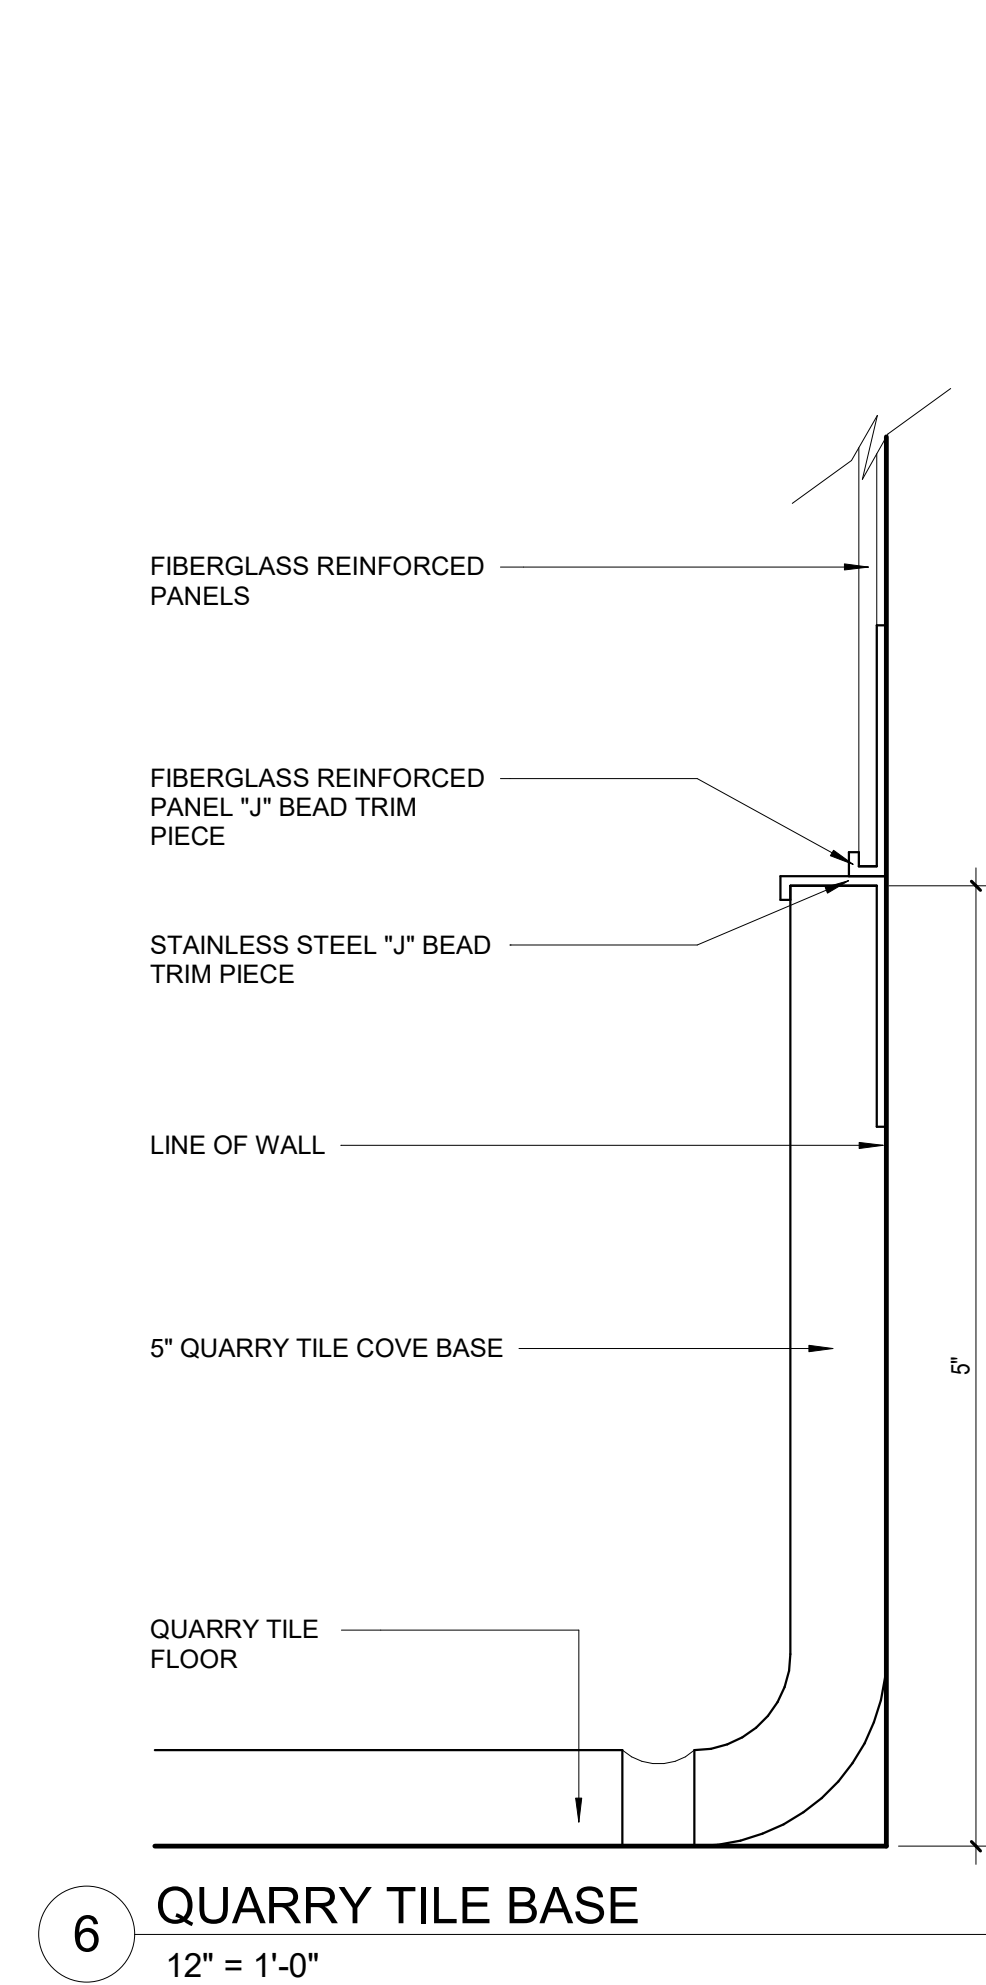


6 TYP. QUARRY TILE BASE
12" = 1'-0"

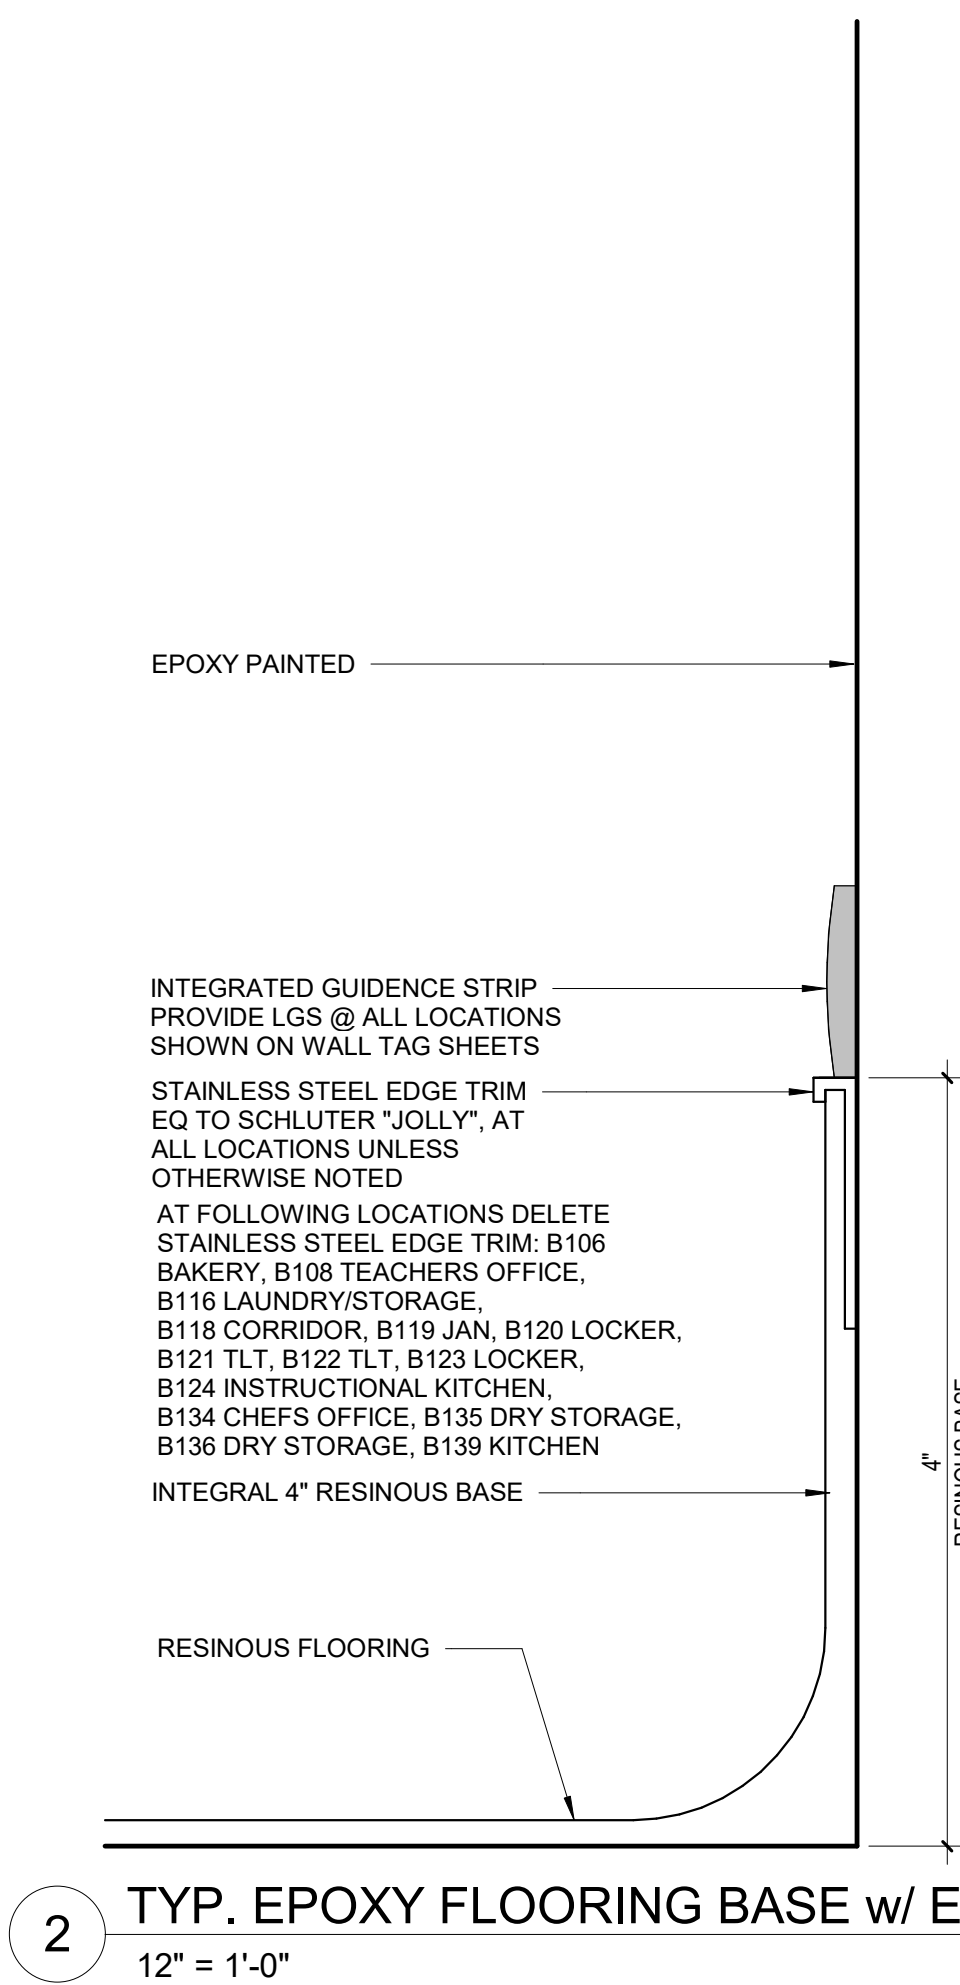


2 TYP. EPOXY FLOORING BASE w/ EPOXY PAINT ABOVE
12" = 1'-0"

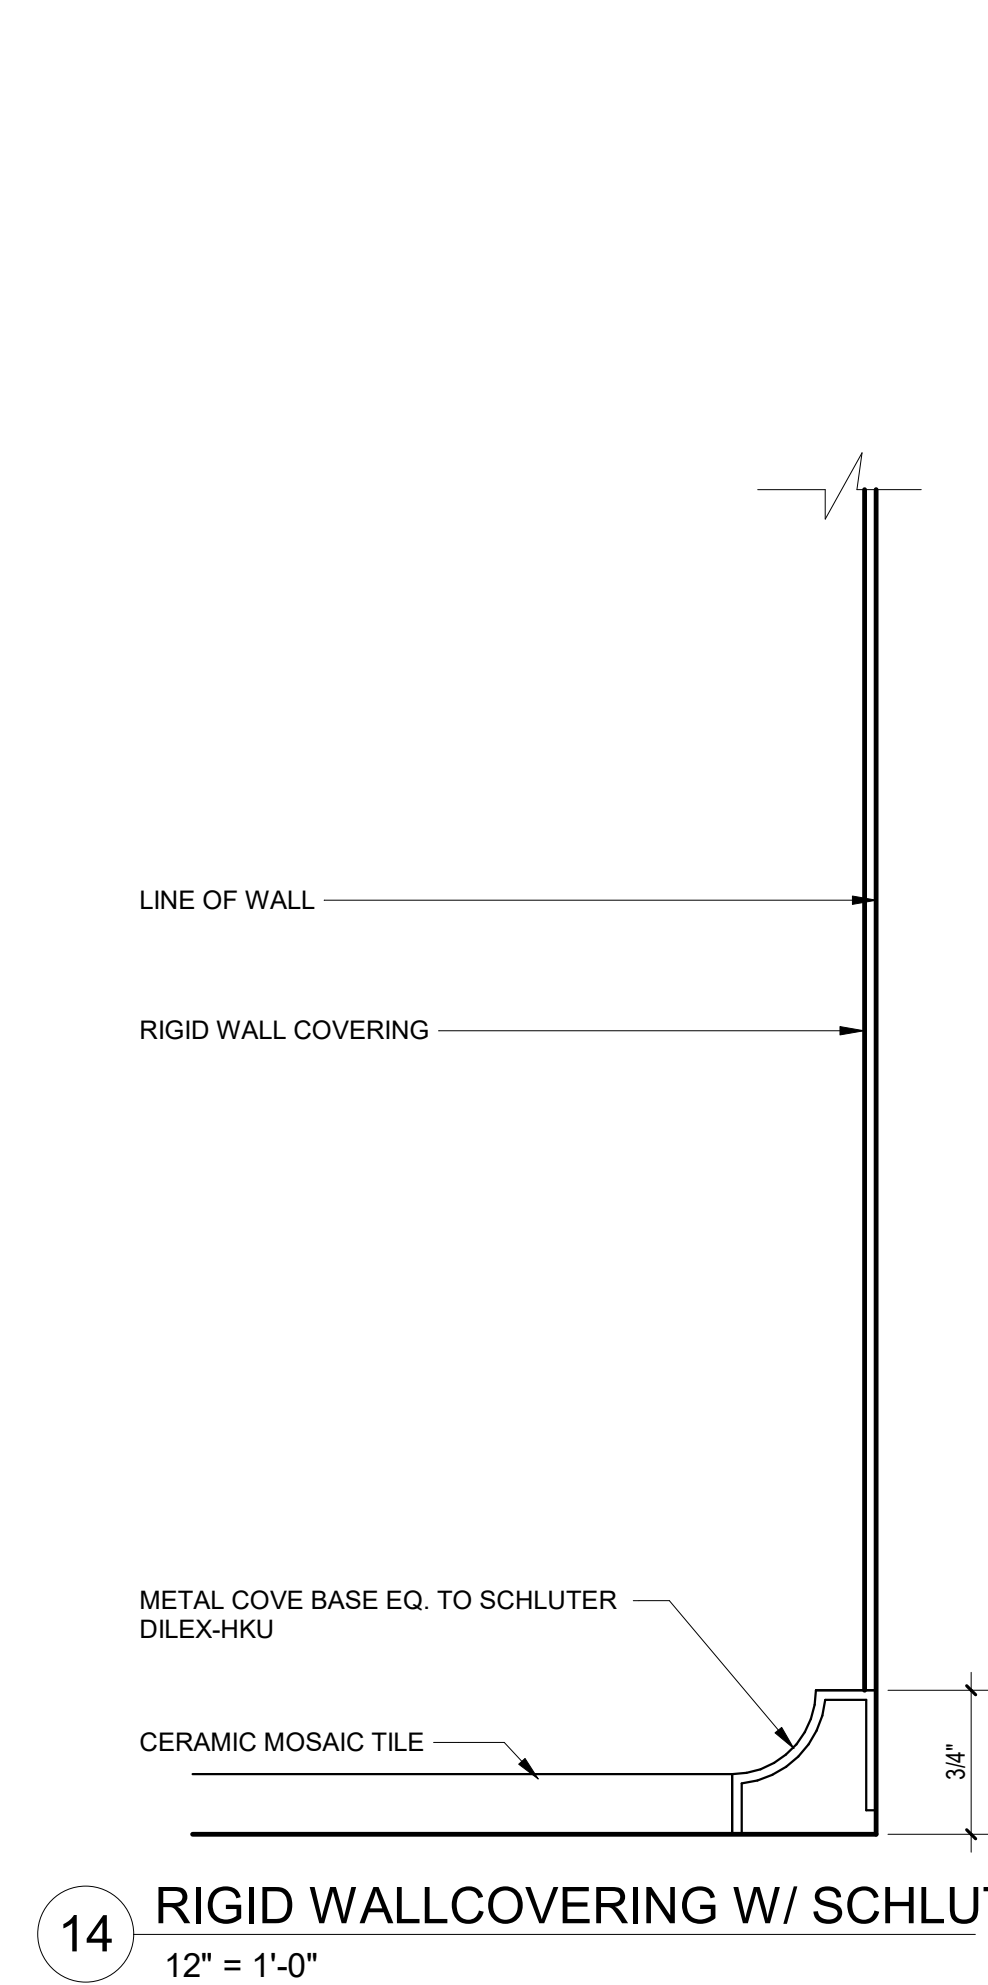


14 TYP. RIGID WALLCOVERING W/ SCHLUTER
12" = 1'-0"

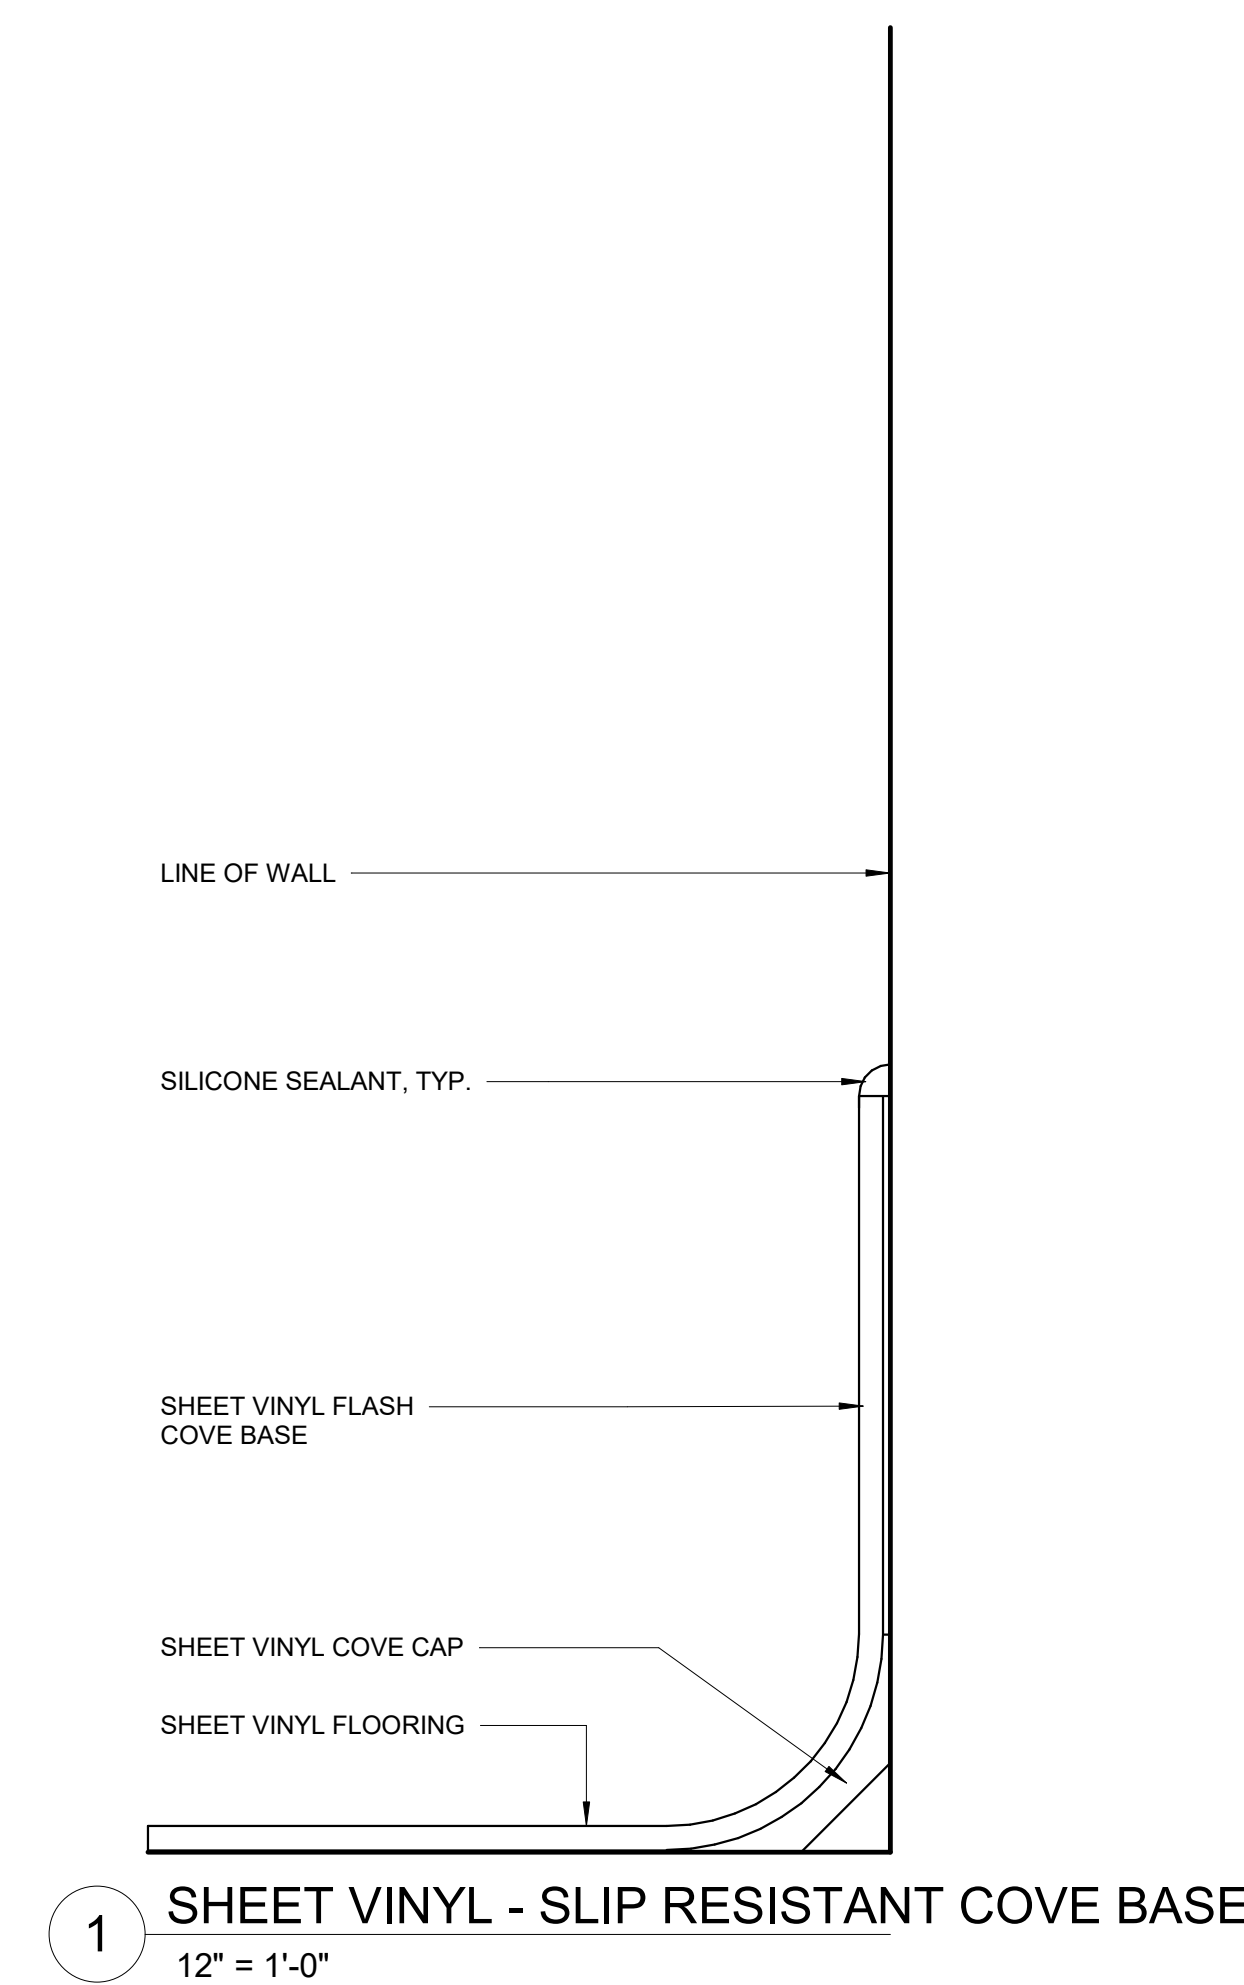


1 TYP. SHEET VINYL - SLIP RESISTANT COVE BASE
12" = 1'-0"

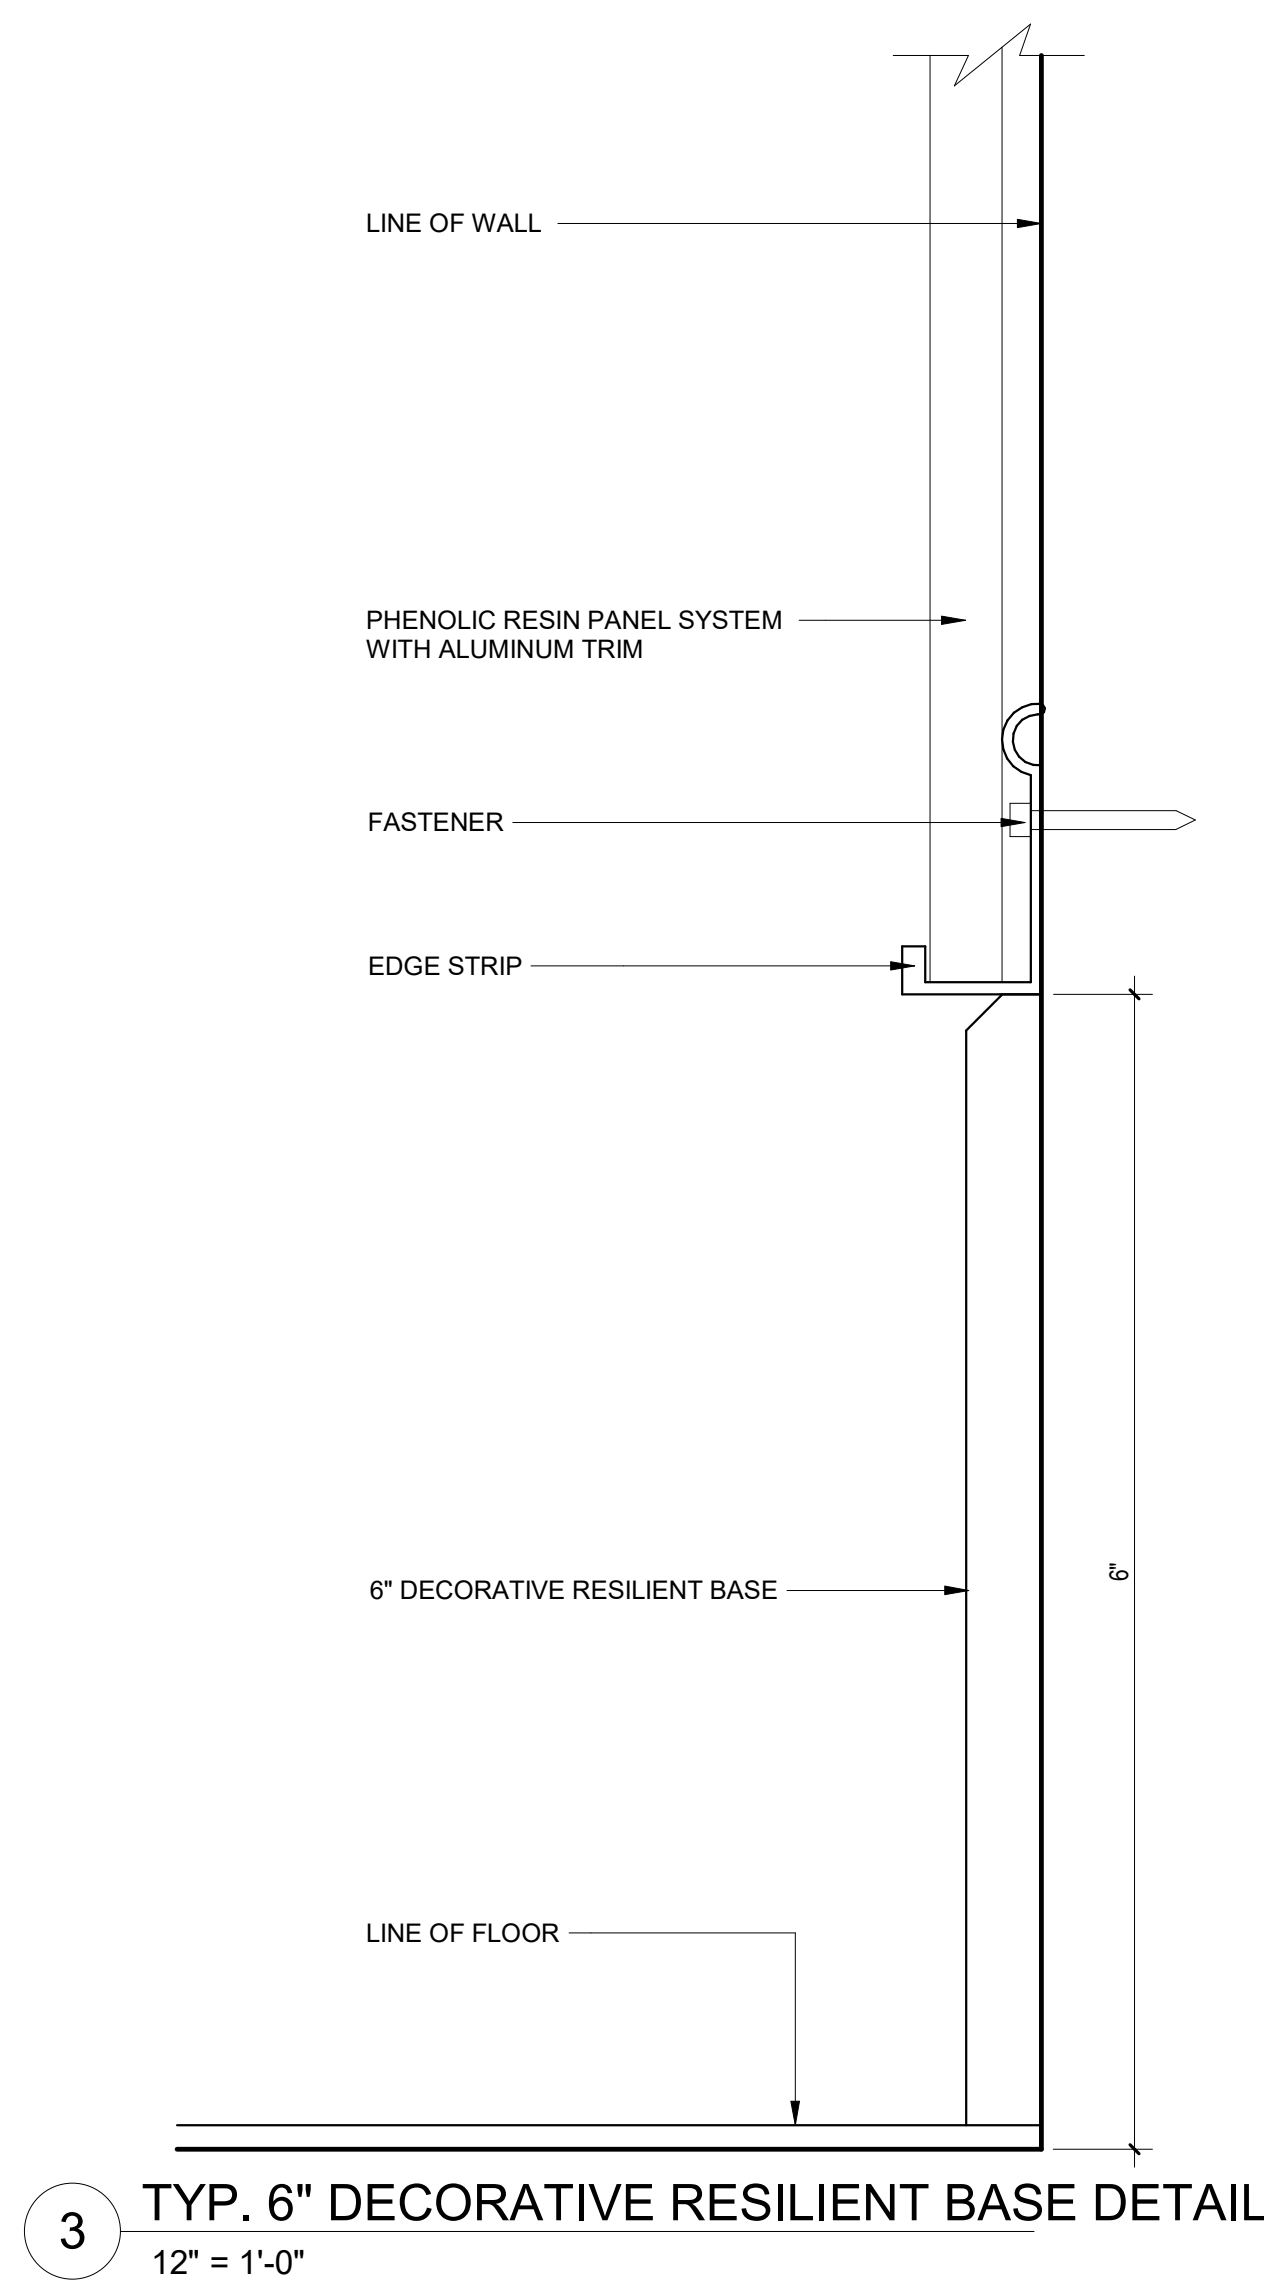


3 TYP. 6" DECORATIVE RESILIENT BASE DETAIL
12" = 1'-0"

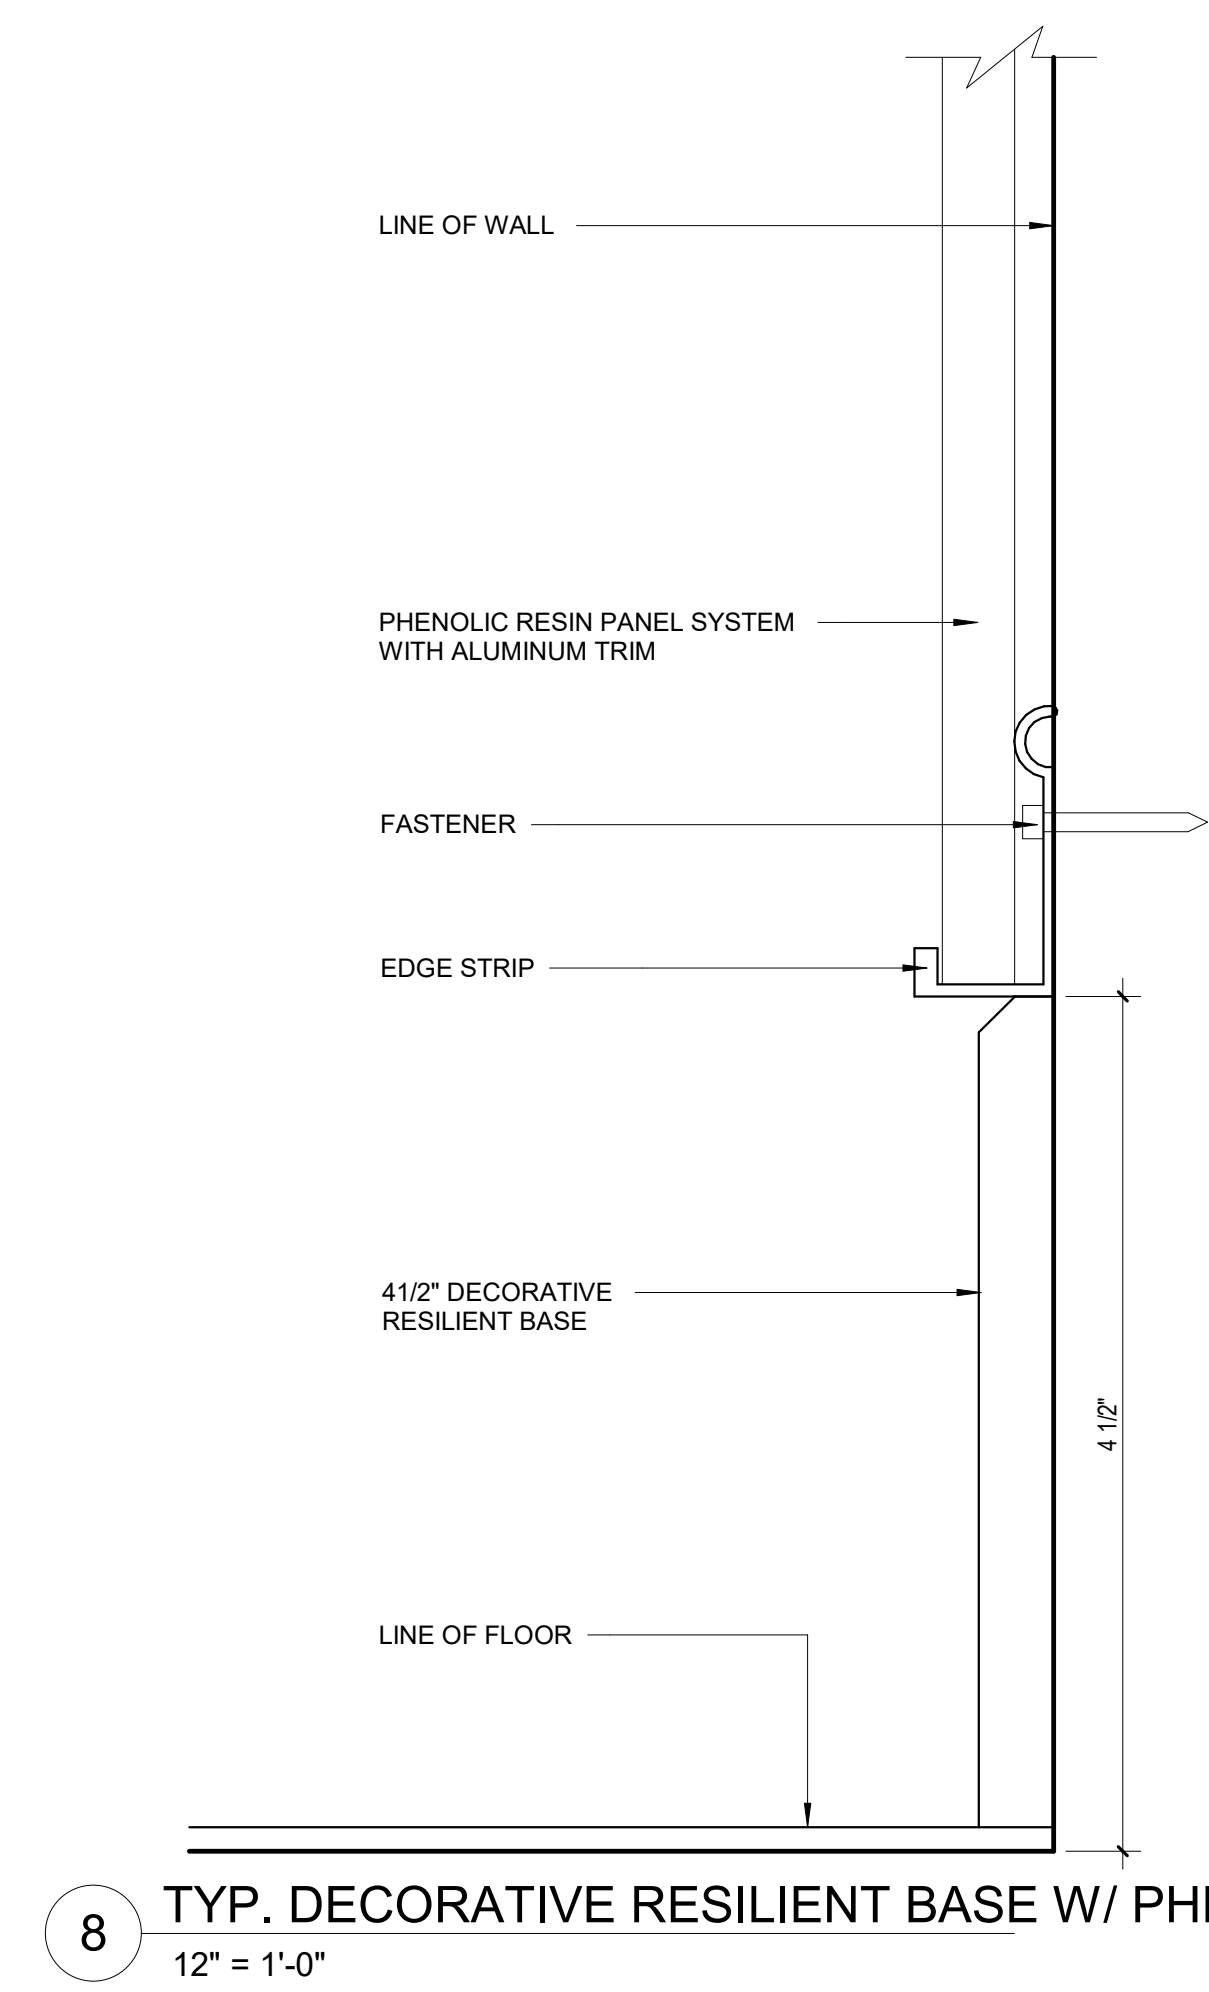


8 TYP. DECORATIVE RESILIENT BASE W/ PHENOLIC RESIN PANEL ABOVE
12" = 1'-0"

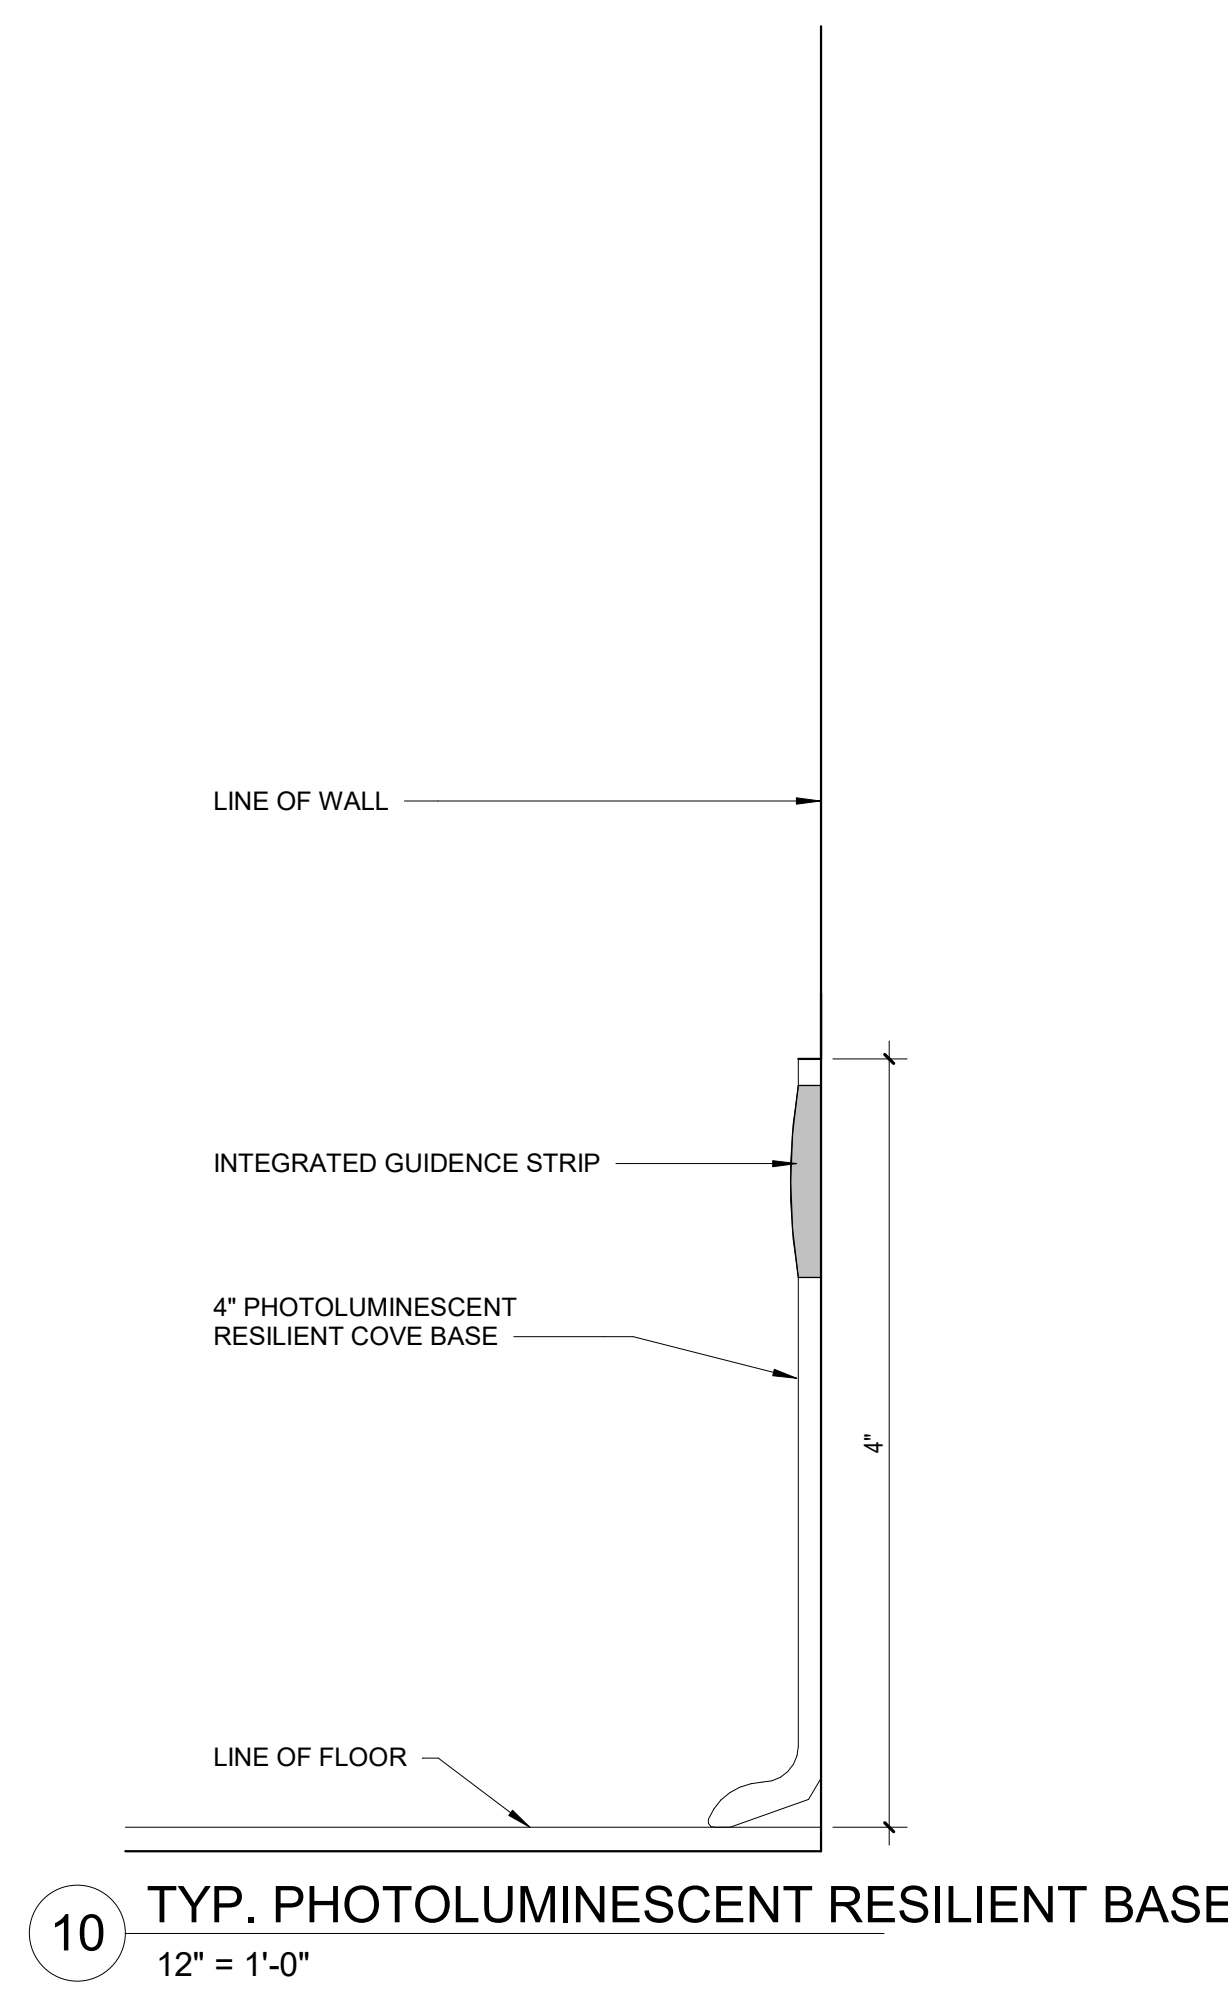

10 TYP. PHOTOLUMINESCENT RESILIENT BASE
12" = 1'-0"

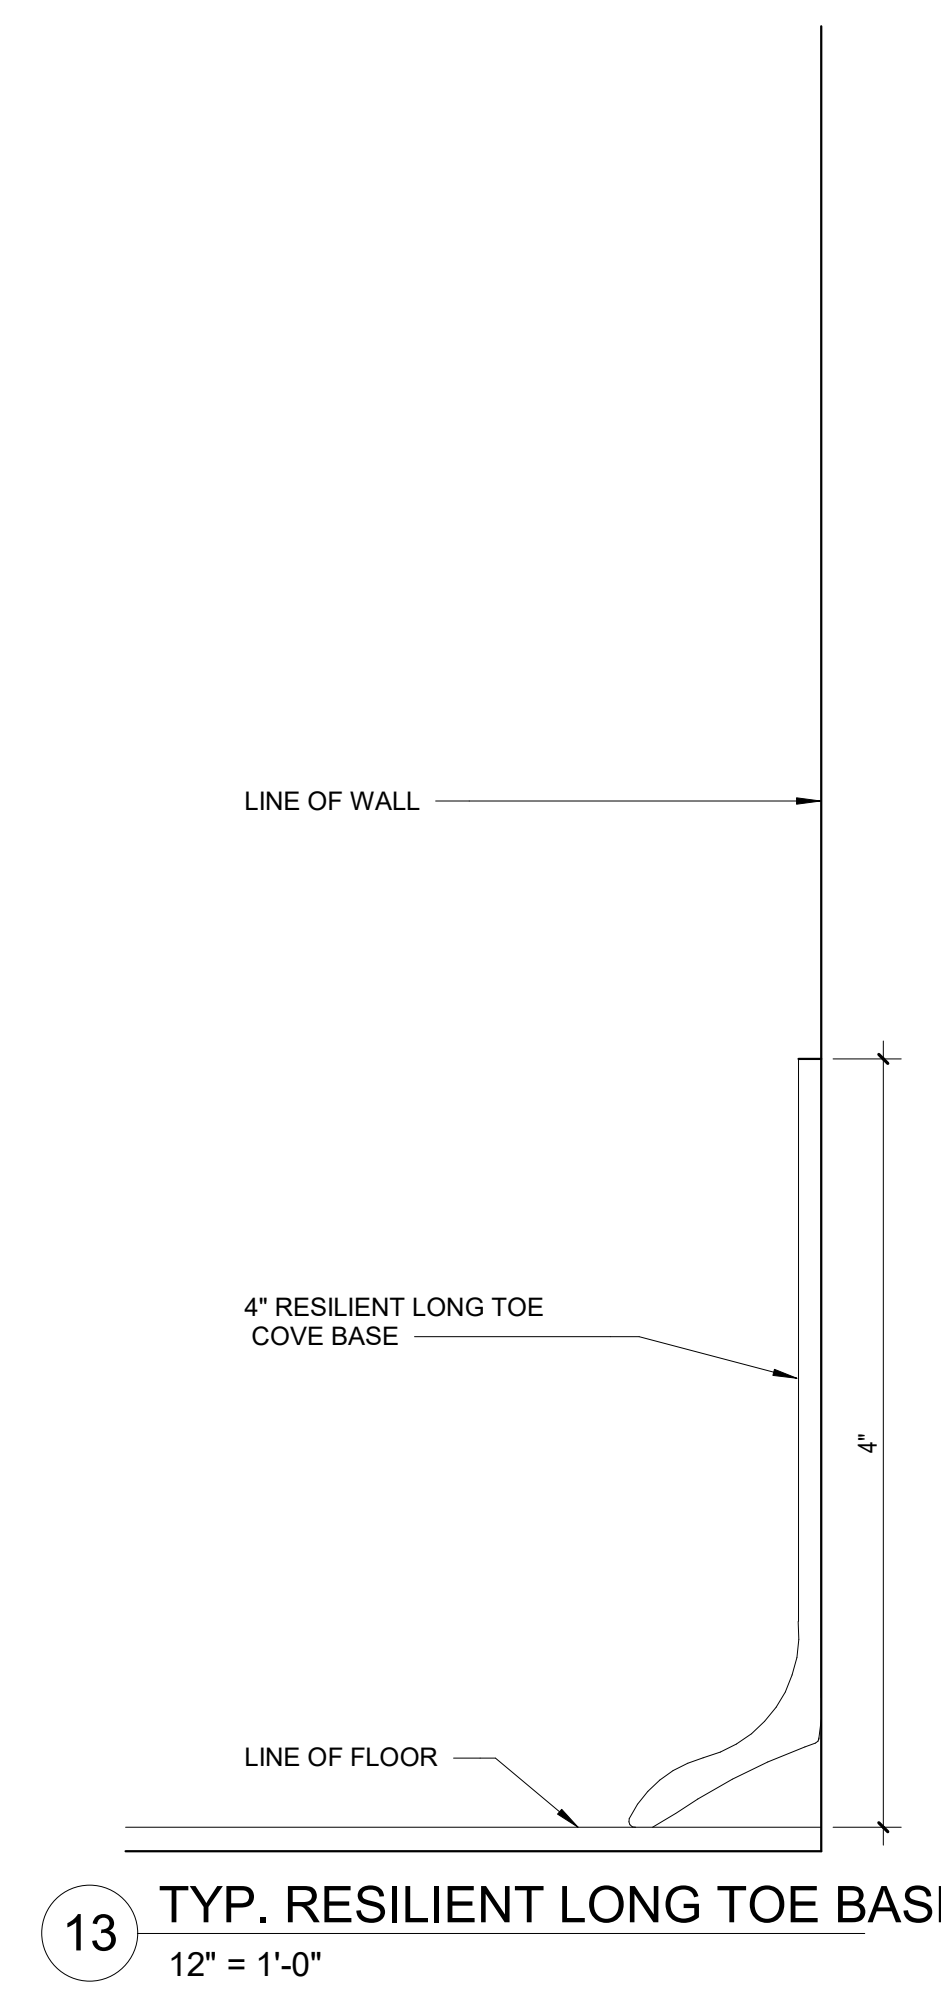

13 TYP. RESILIENT LONG TOE COVE BASE
12" = 1'-0"

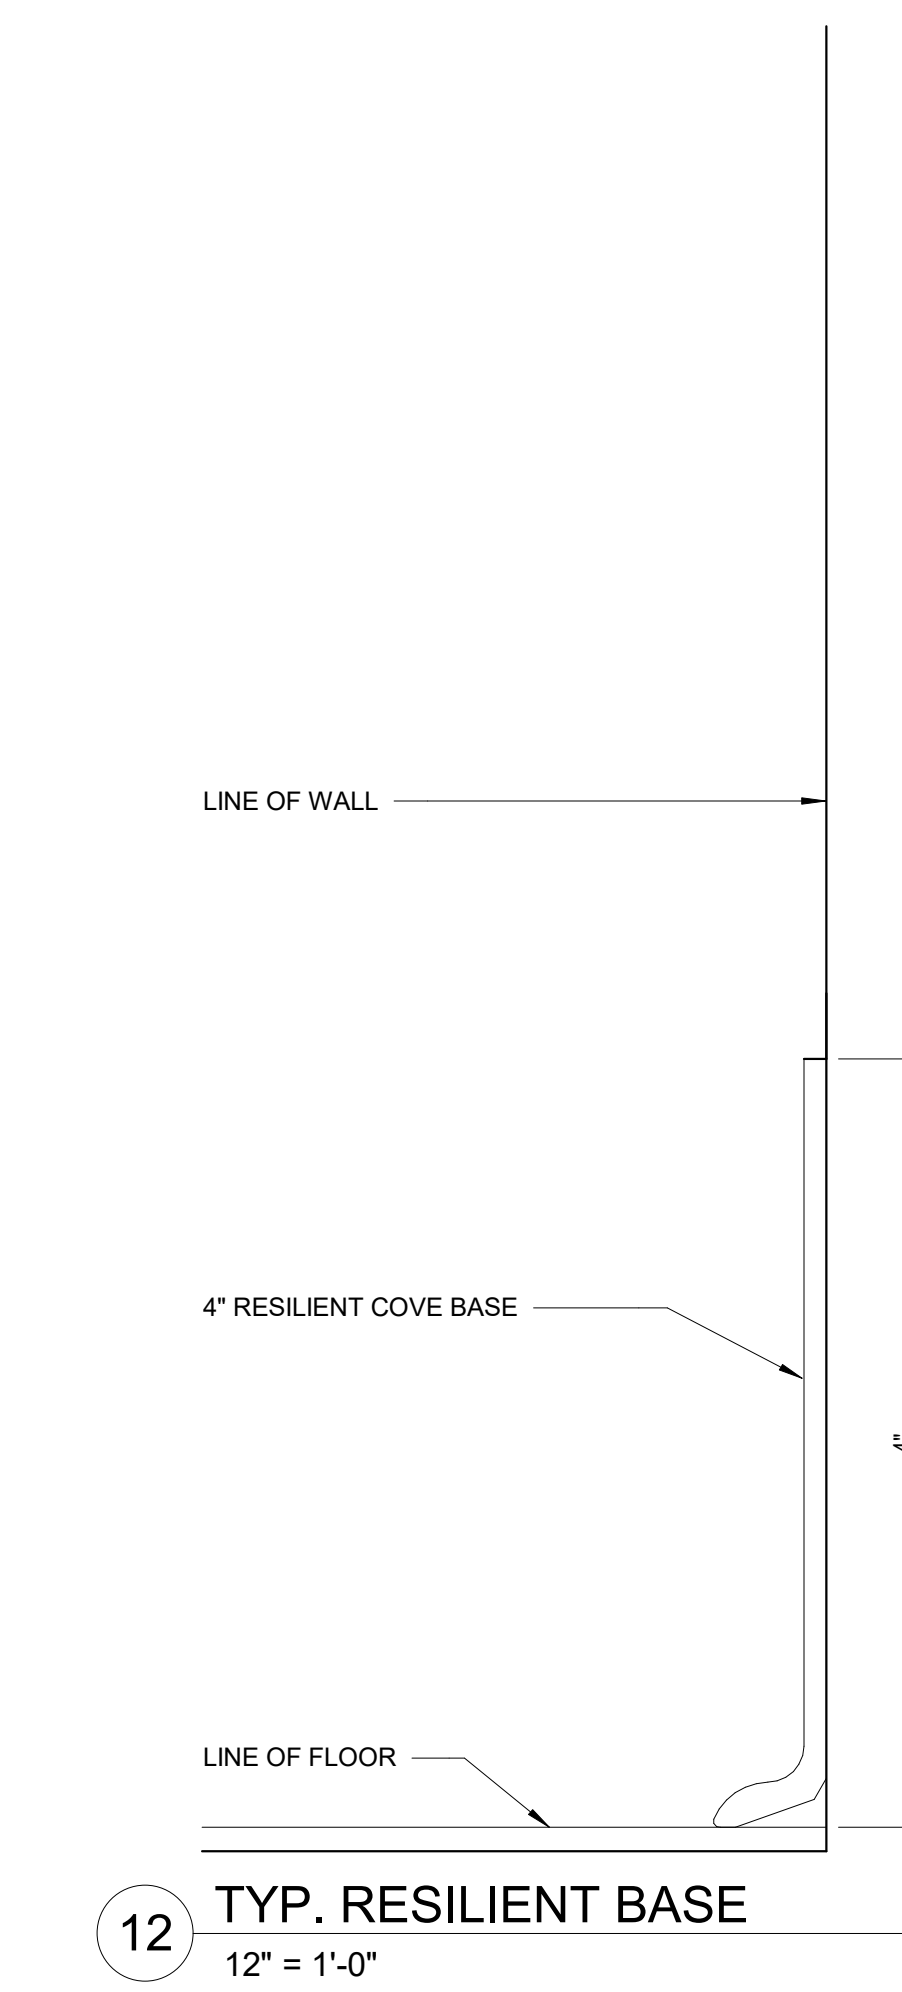


12 TYP. RESILIENT BASE
12" = 1'-0"

© COPYRIGHT 2023 DRUMMEY ROSANE ANDERSON, INC.


MSBA 90% CD
SUBMISSION

May 12TH, 2023

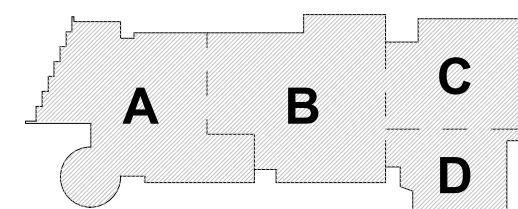


KEY PLAN

PROJECT NORTH

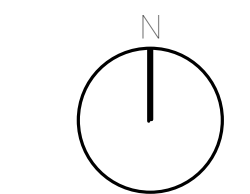

MAGNETIC NORTH

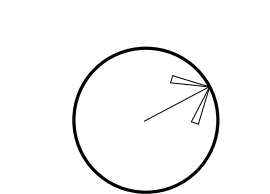

BASE DETAILS

Scale: 12" = 1'-0"

Job No.: 20202

Drawn By: DRA








Date: May 12TH, 2023

Volume 3 of 4

AF1-4-1


**Northeast
Metropolitan
Regional
Vocational High
School**

100 Hemlock Road,
Wakefield, MA 01880

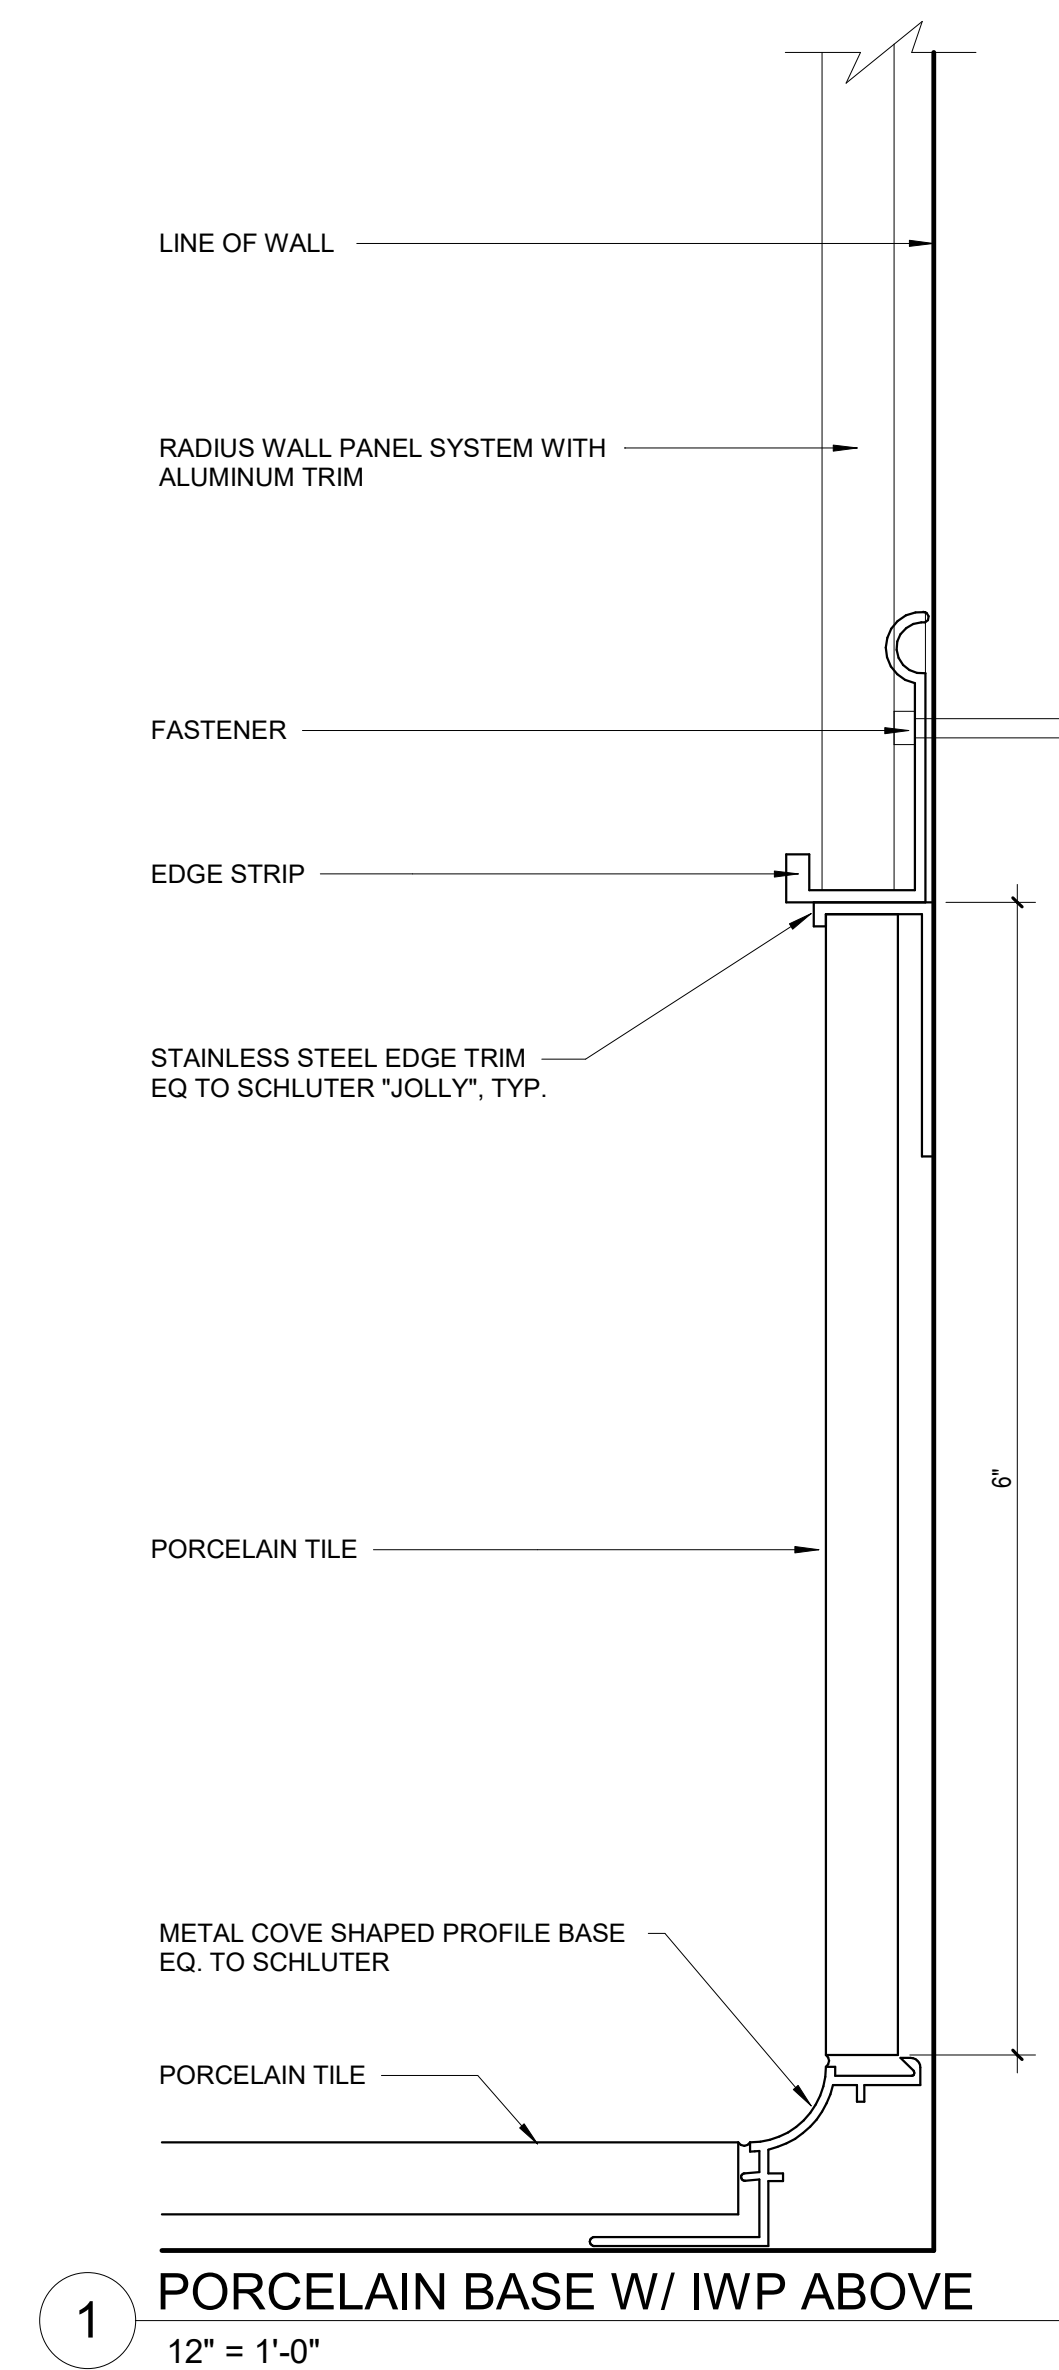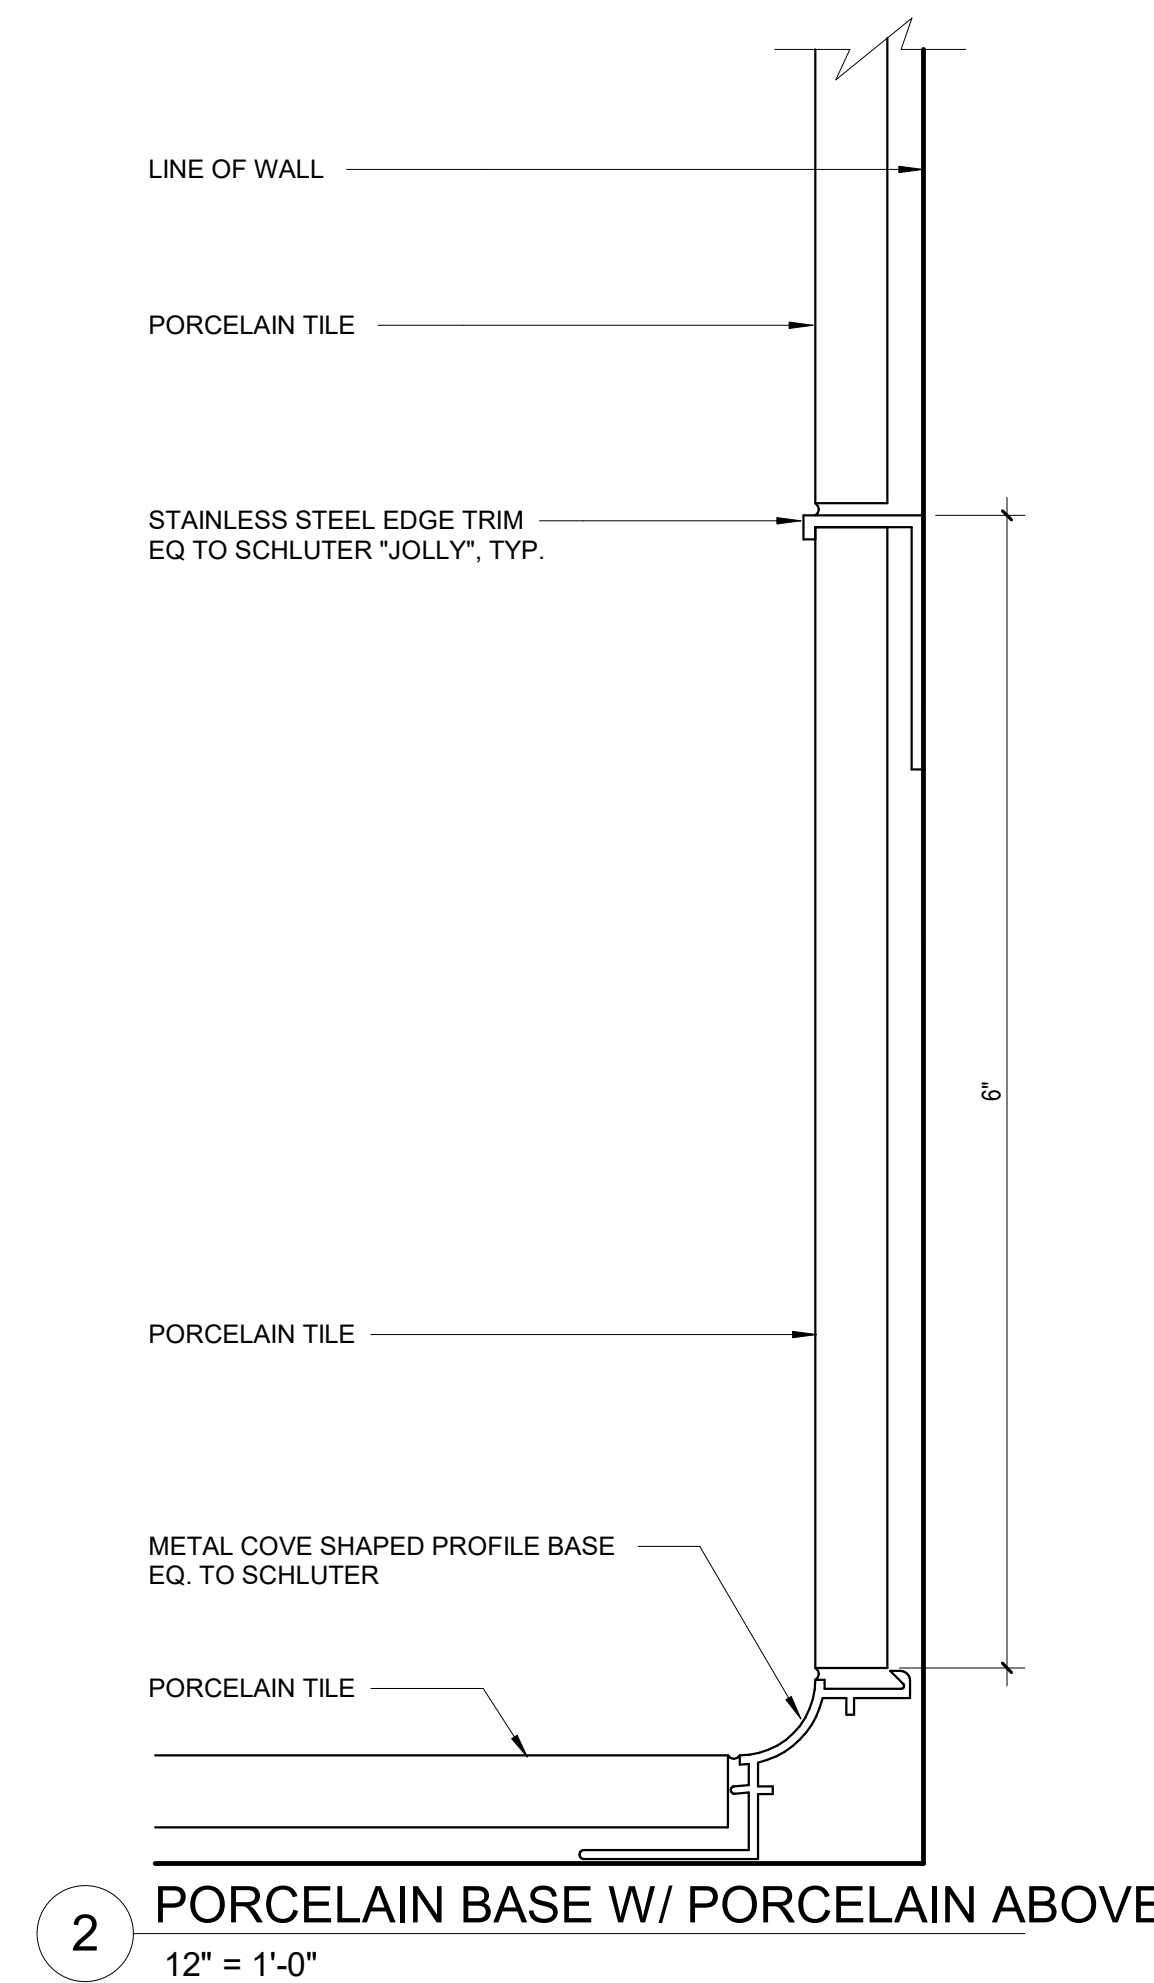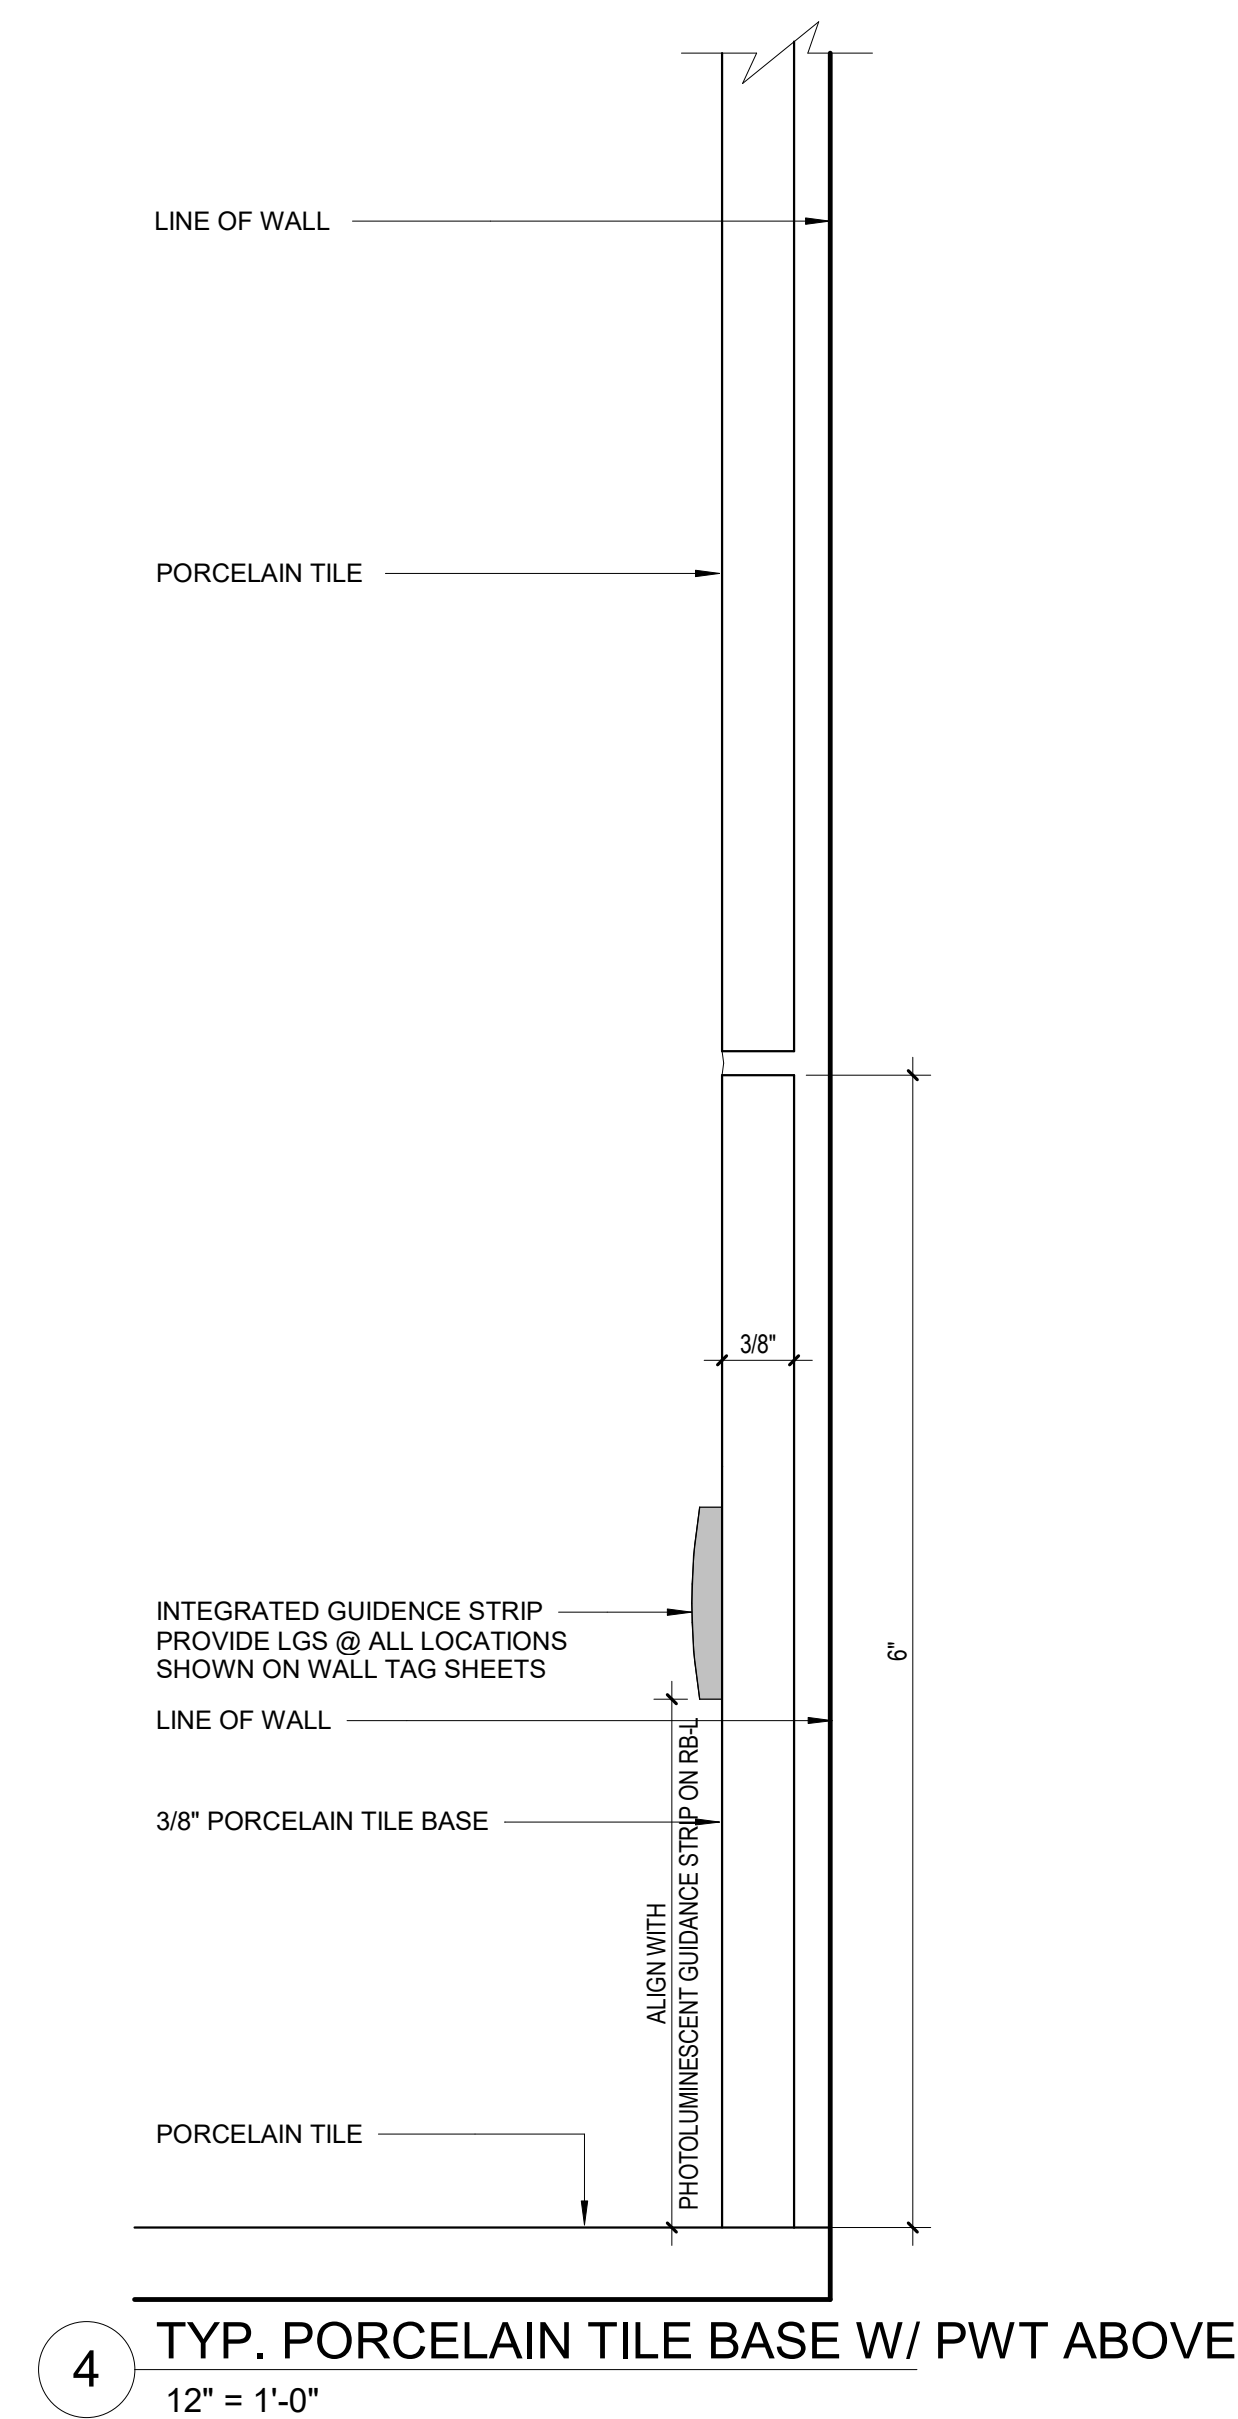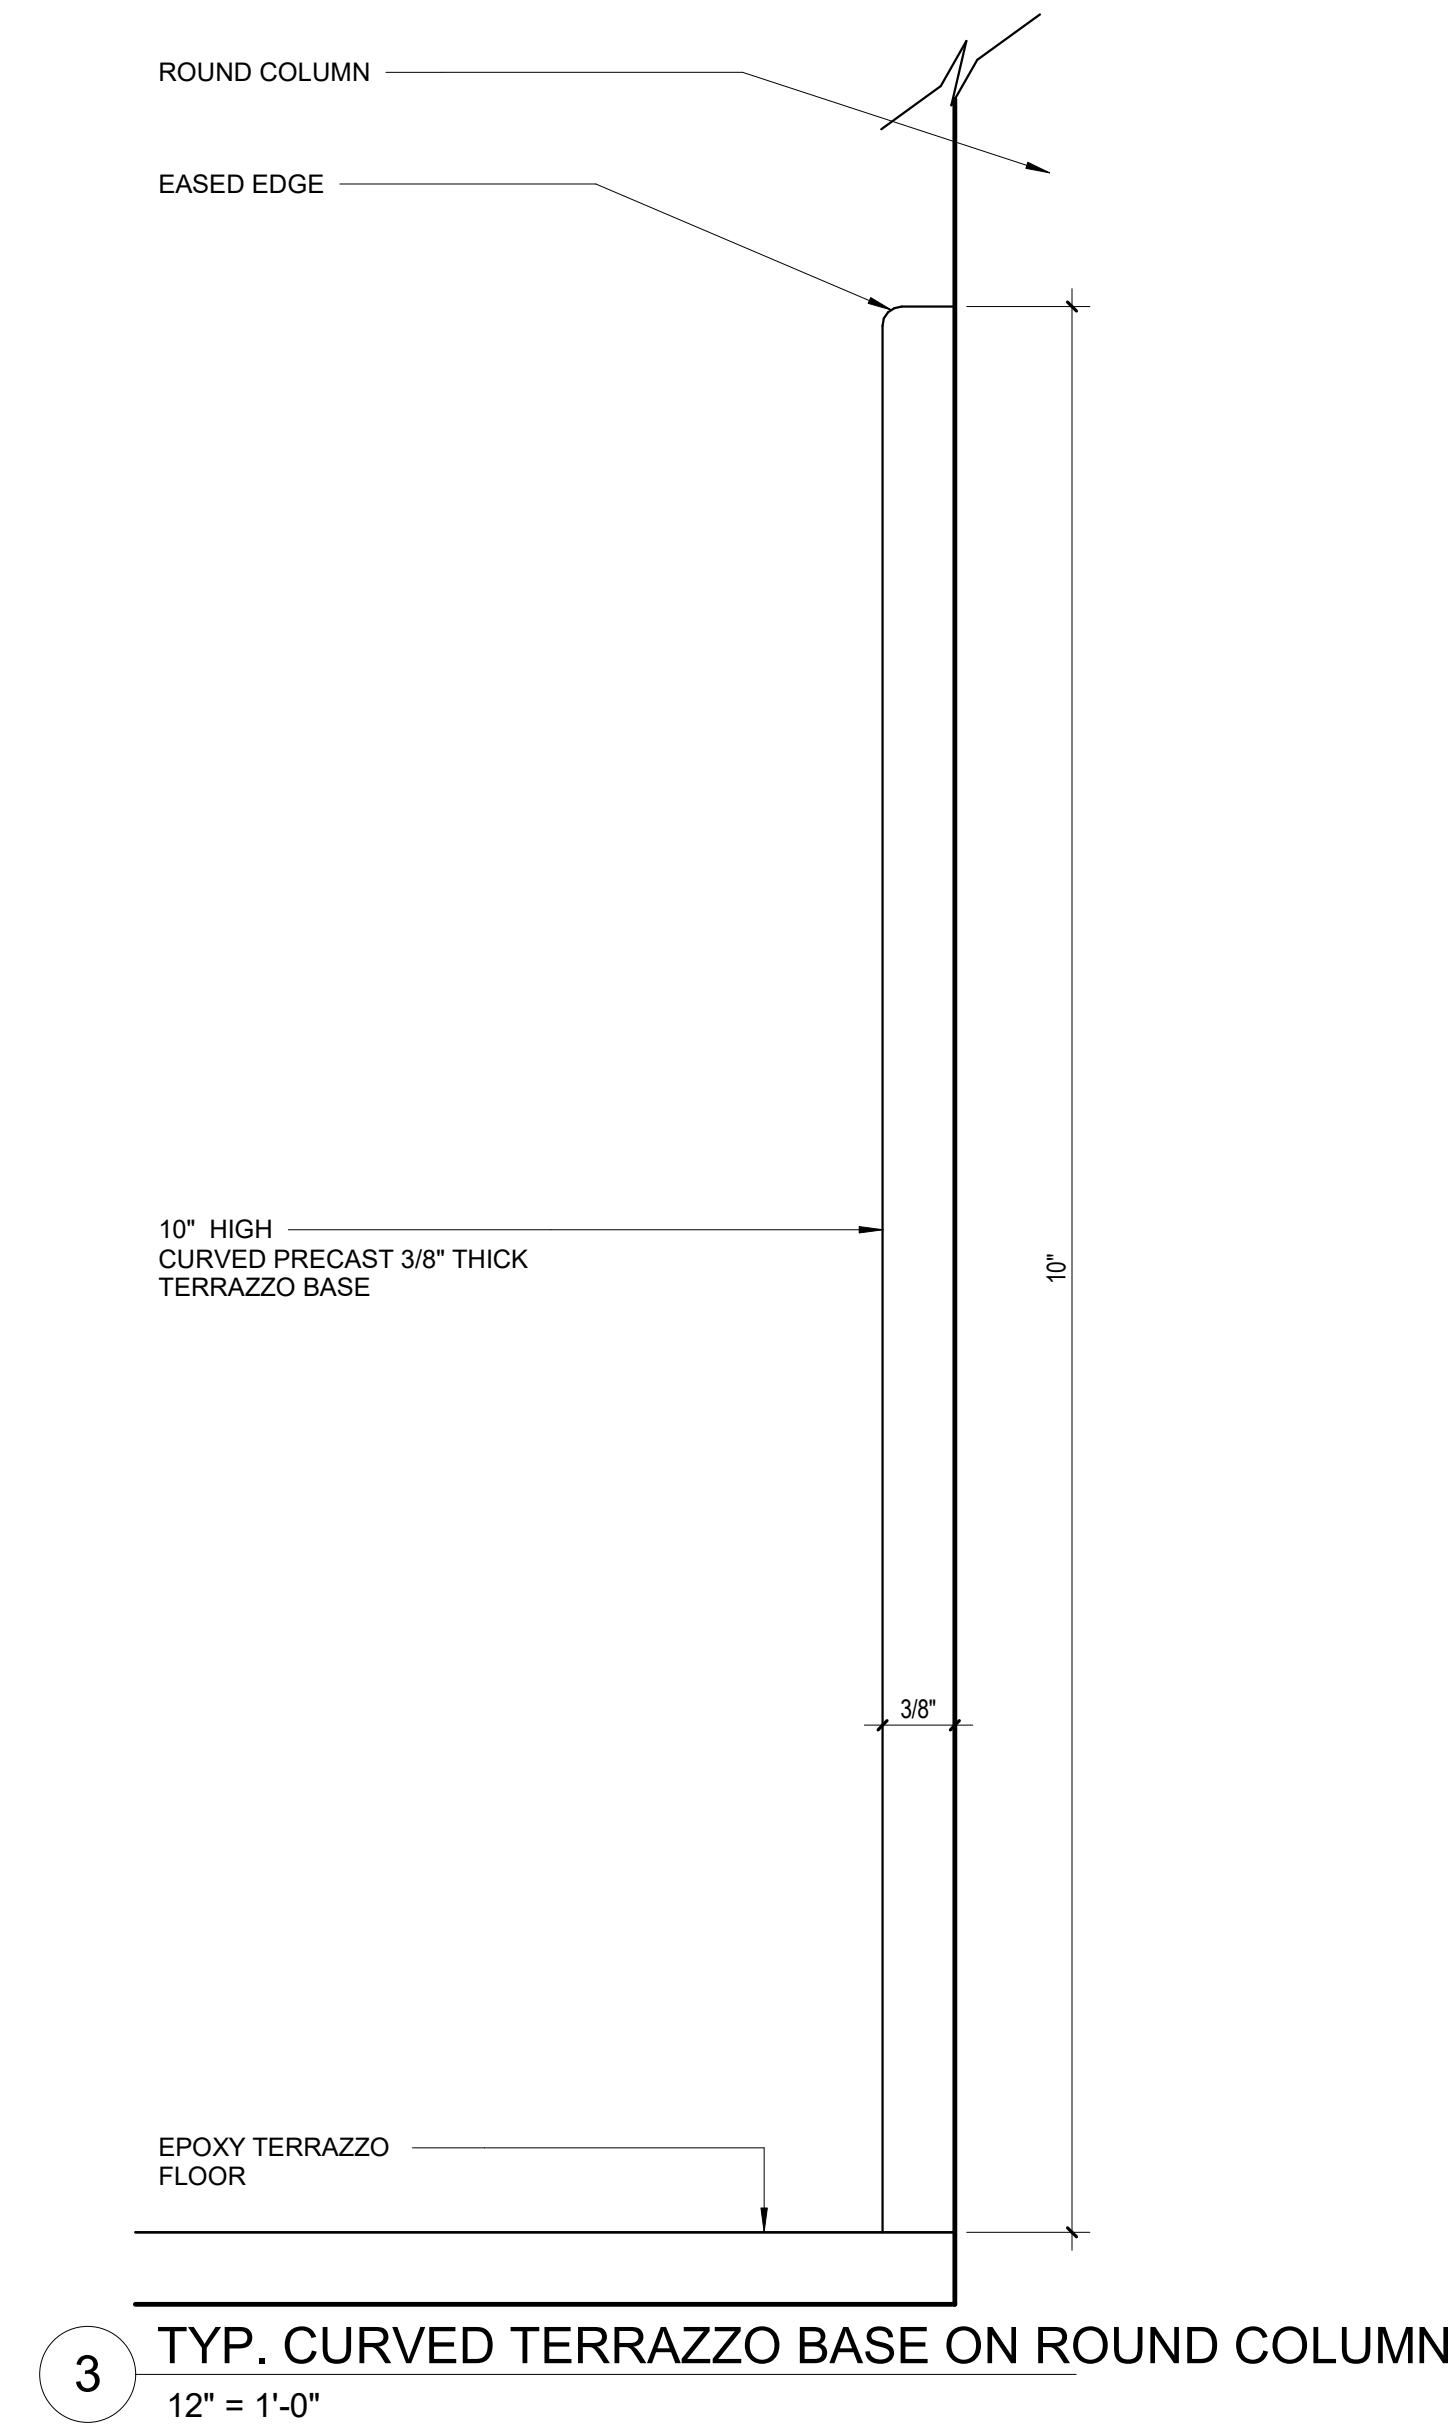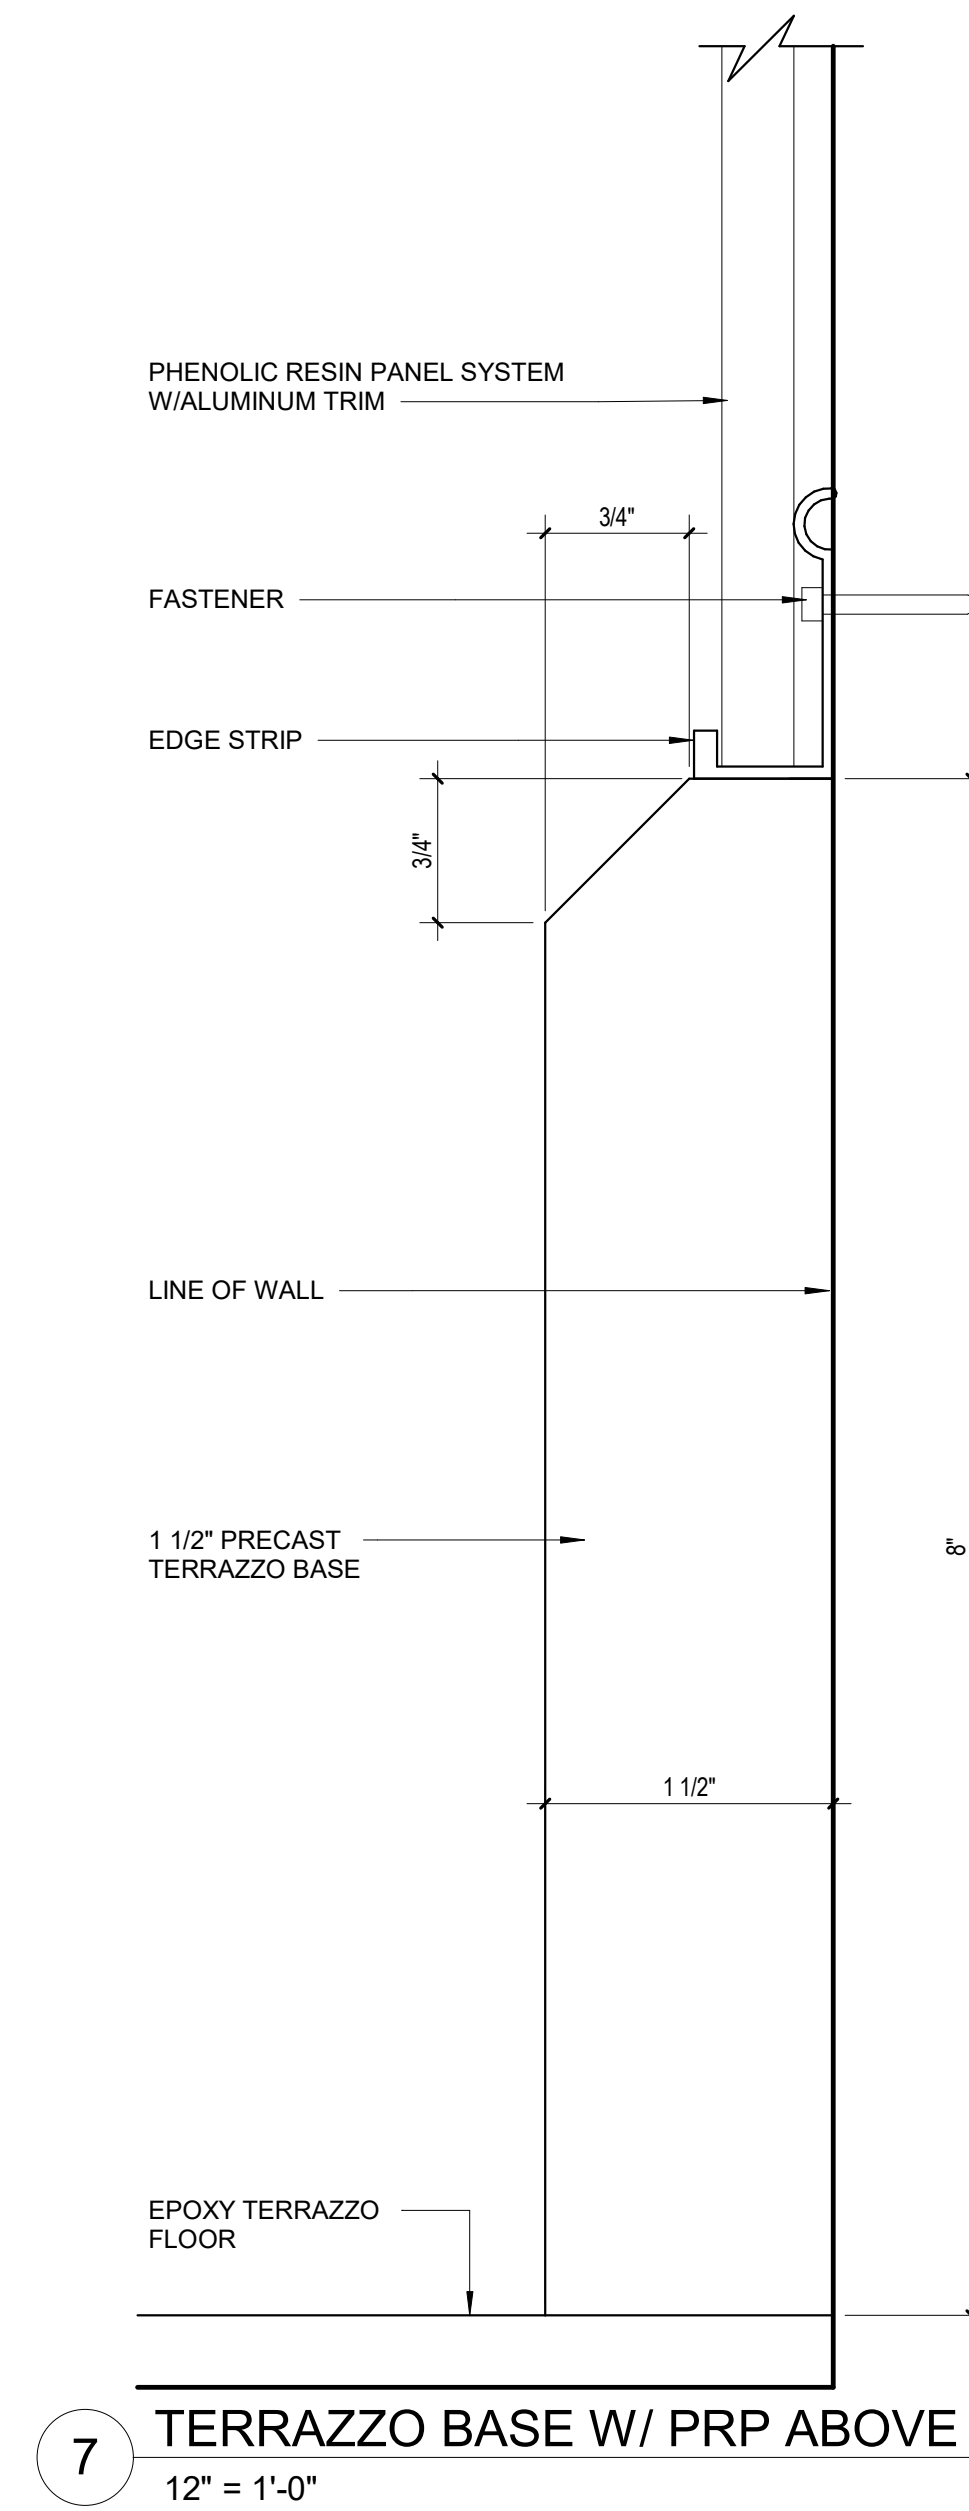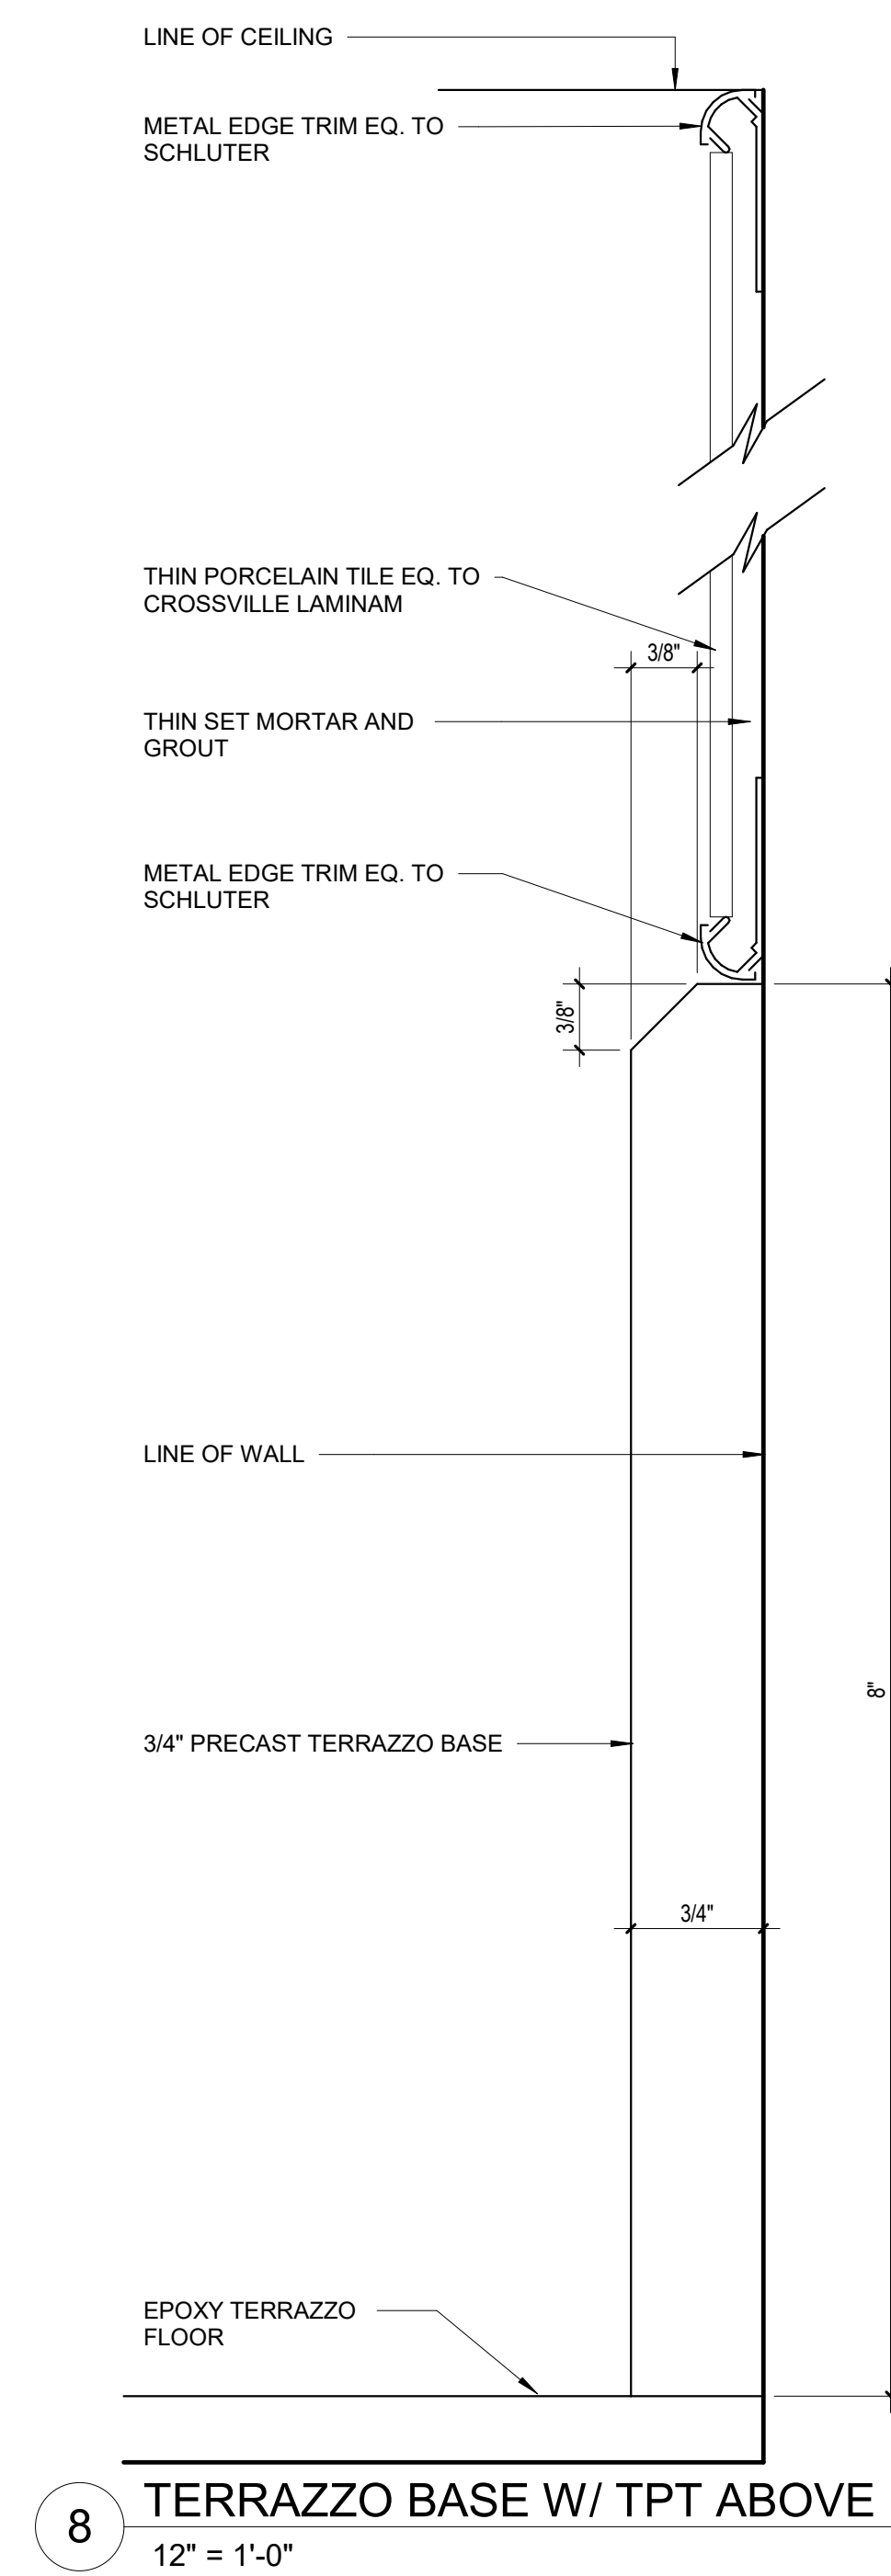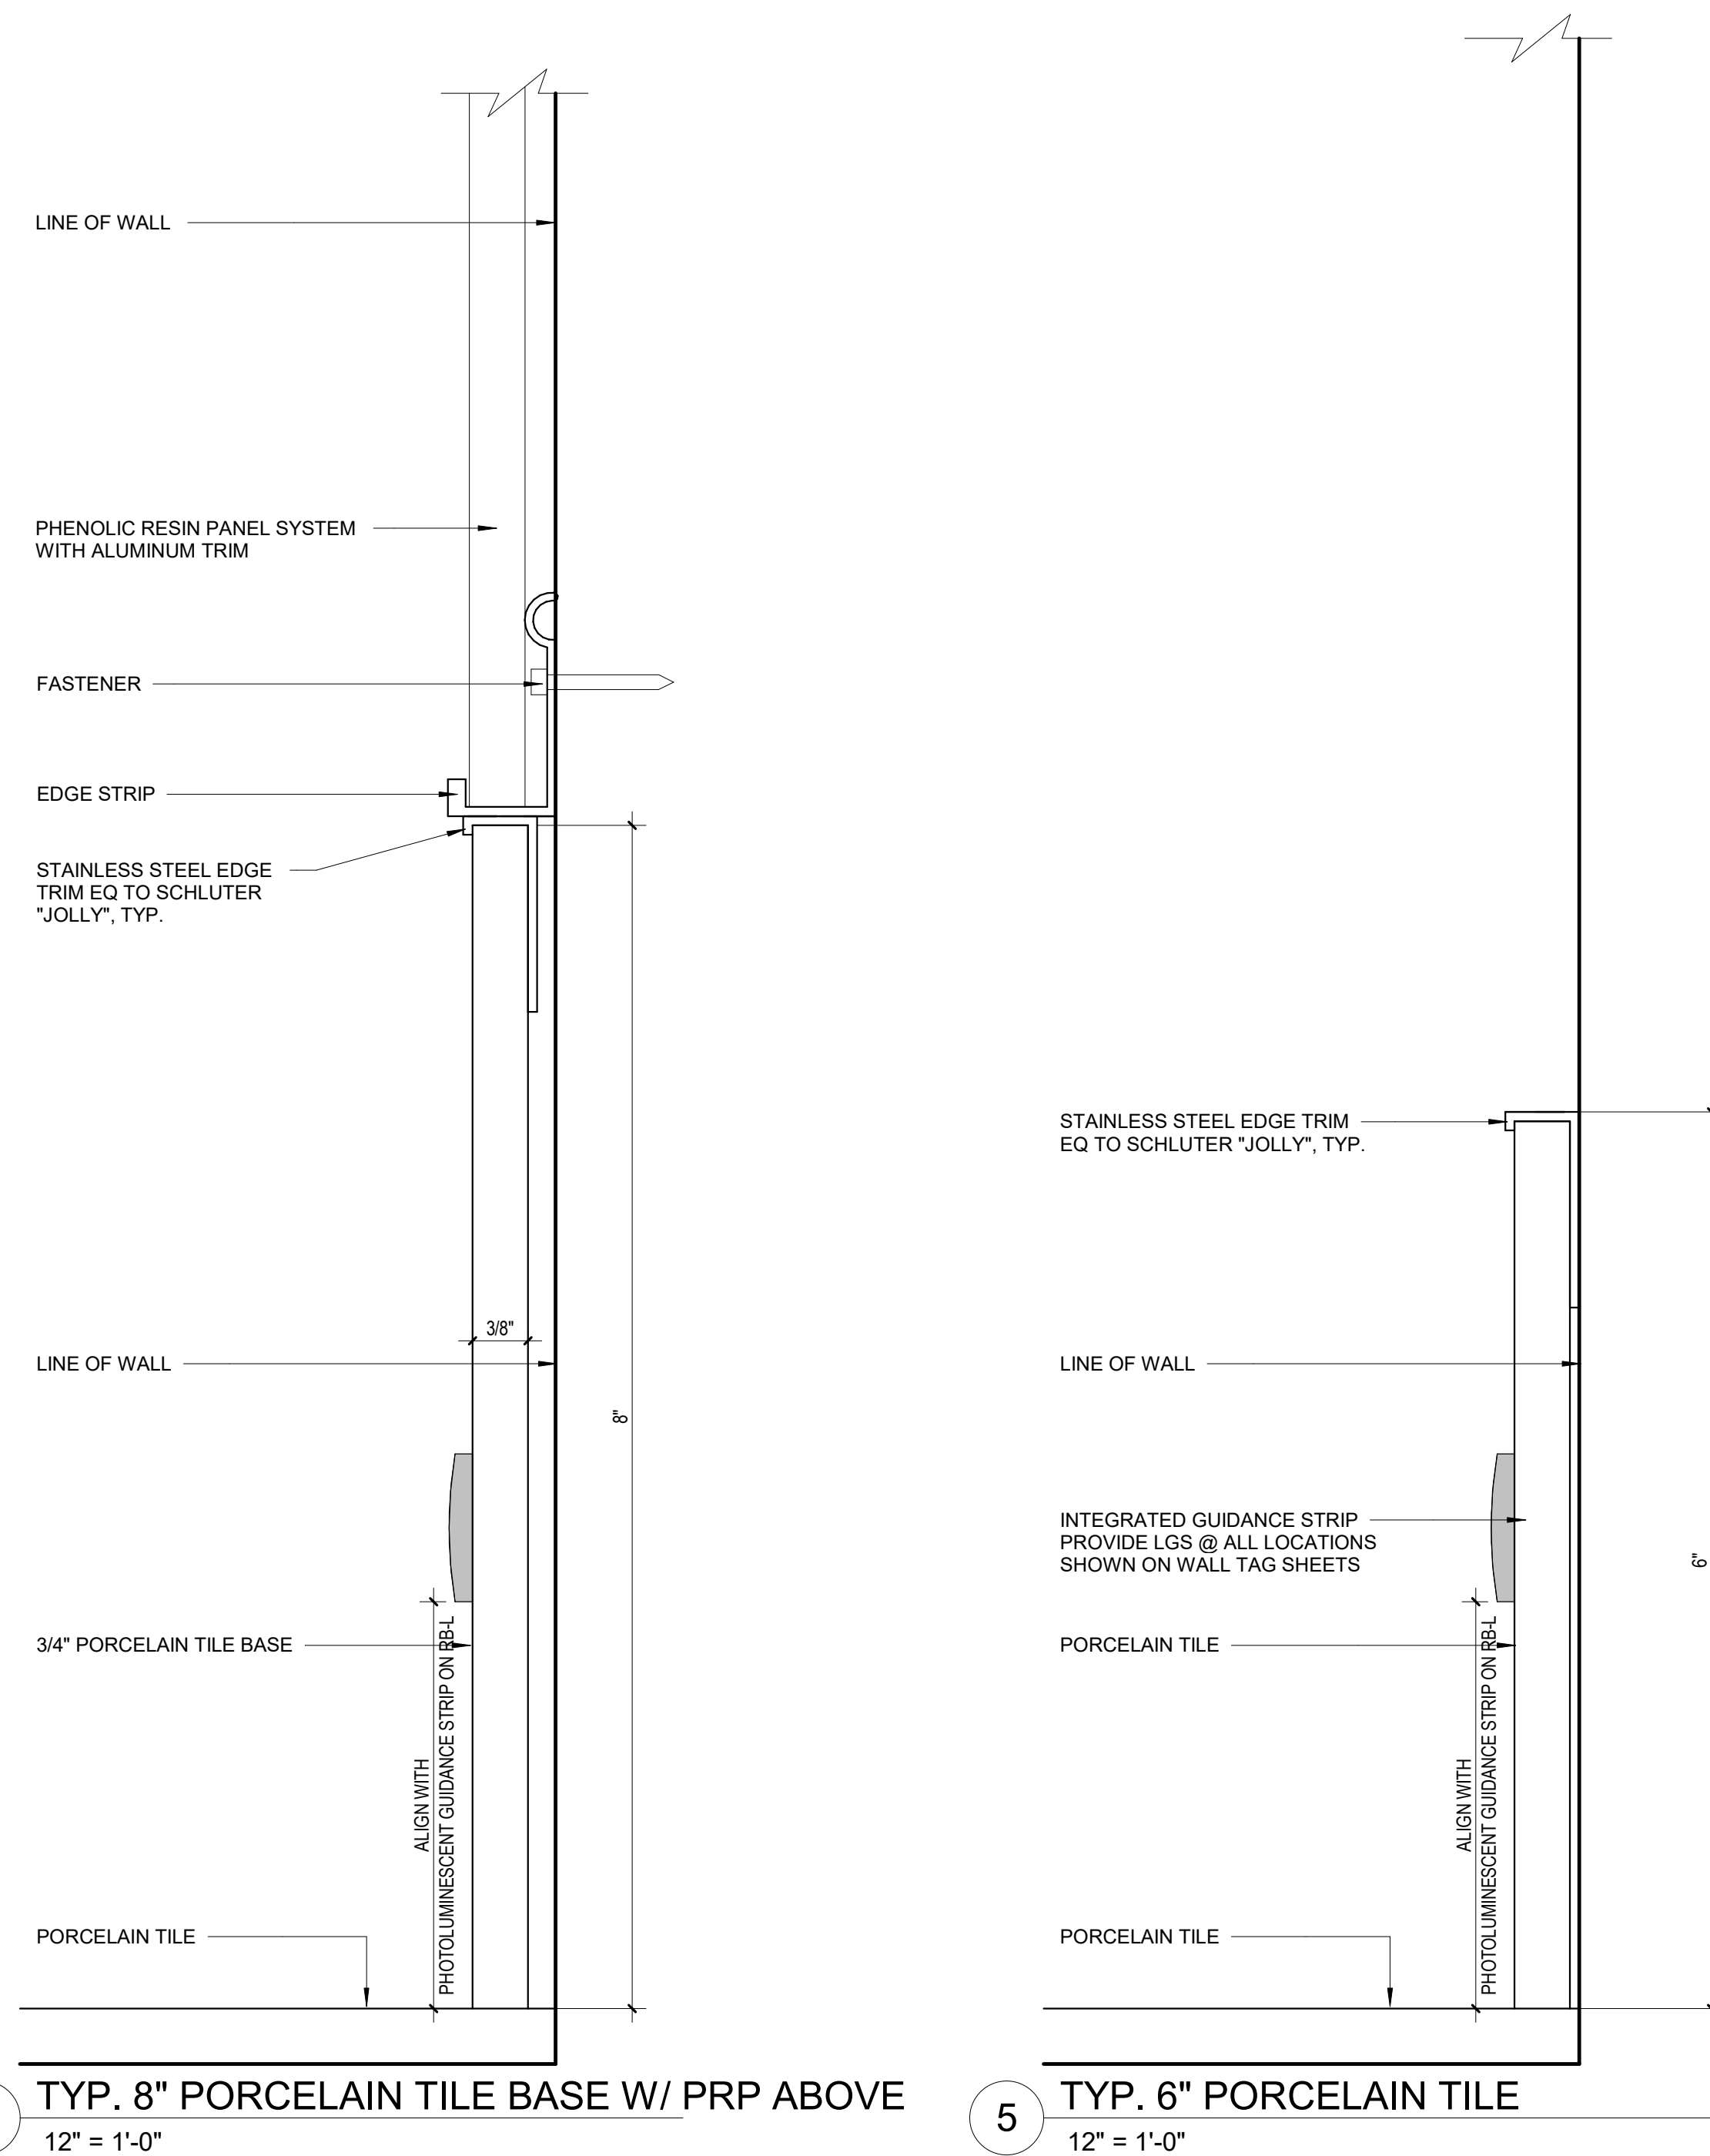


© COPYRIGHT 2023 DRUMMEY ROSANE ANDERSON, INC.

MSBA 90% CD
SUBMISSION
May 12TH, 2023

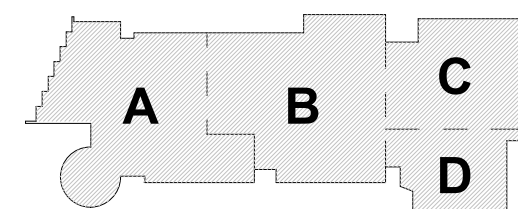

KEY PLAN

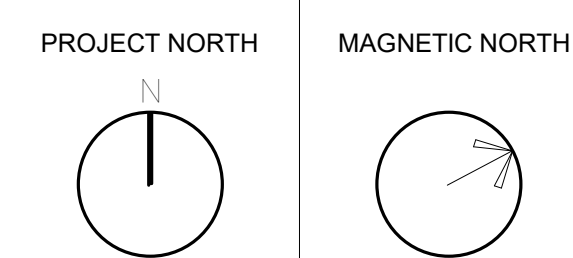

BASE DETAILS

Scale: 12" = 1'-0"
Job No.: 20202
Drawn By: DRA
Date: May 12TH, 2023
Volume 3 of 4


AF1-4-2

**Northeast
Metropolitan
Regional
Vocational High
School**100 Hemlock Road,
Wakefield, MA 01880

© COPYRIGHT 2023 DRUMME ROSANE ANDERSON, INC.


MSBA 90% CD
SUBMISSION

May 12TH, 2023

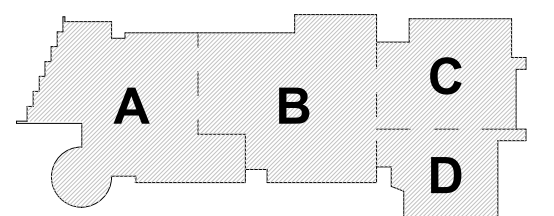


KEY PLAN

PROJECT NORTH

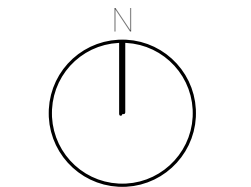

MAGNETIC NORTH

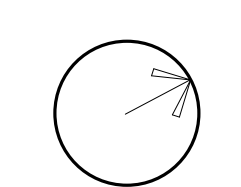**BASE DETAILS**










Scale: As indicated

Job No.: 20202

Drawn By: DRA







Date: May 12TH, 2023

Volume 3 of 4

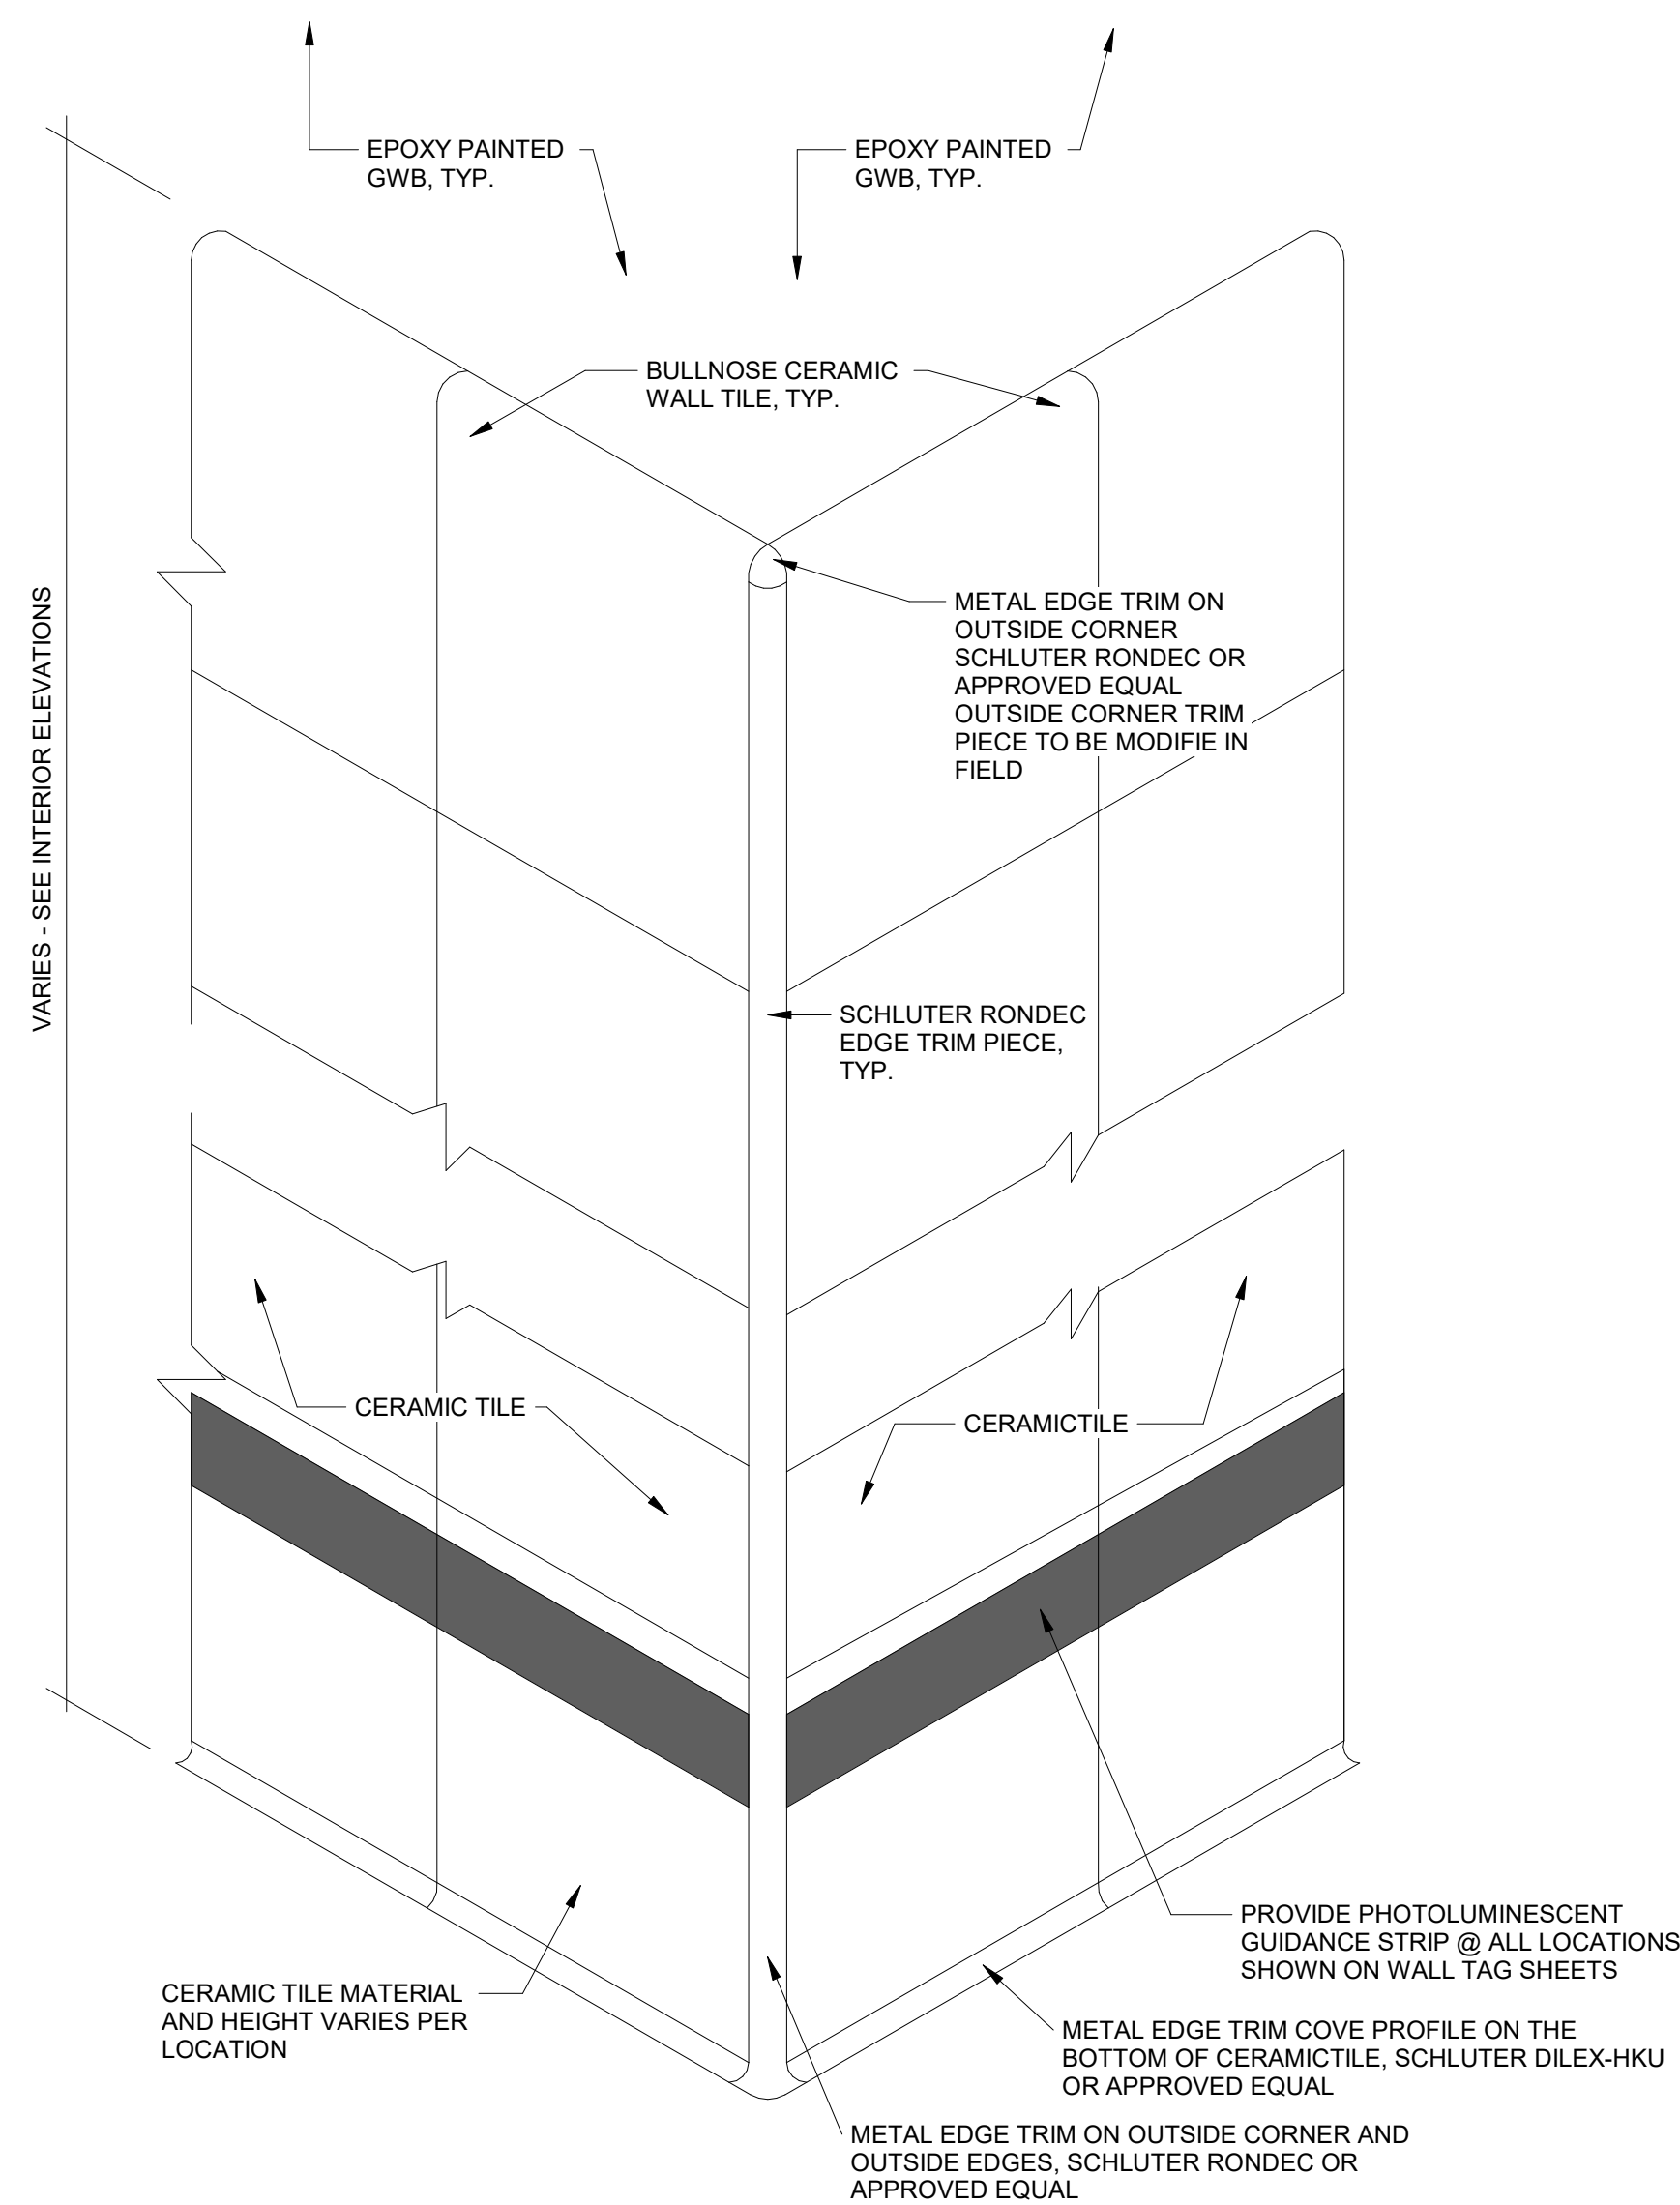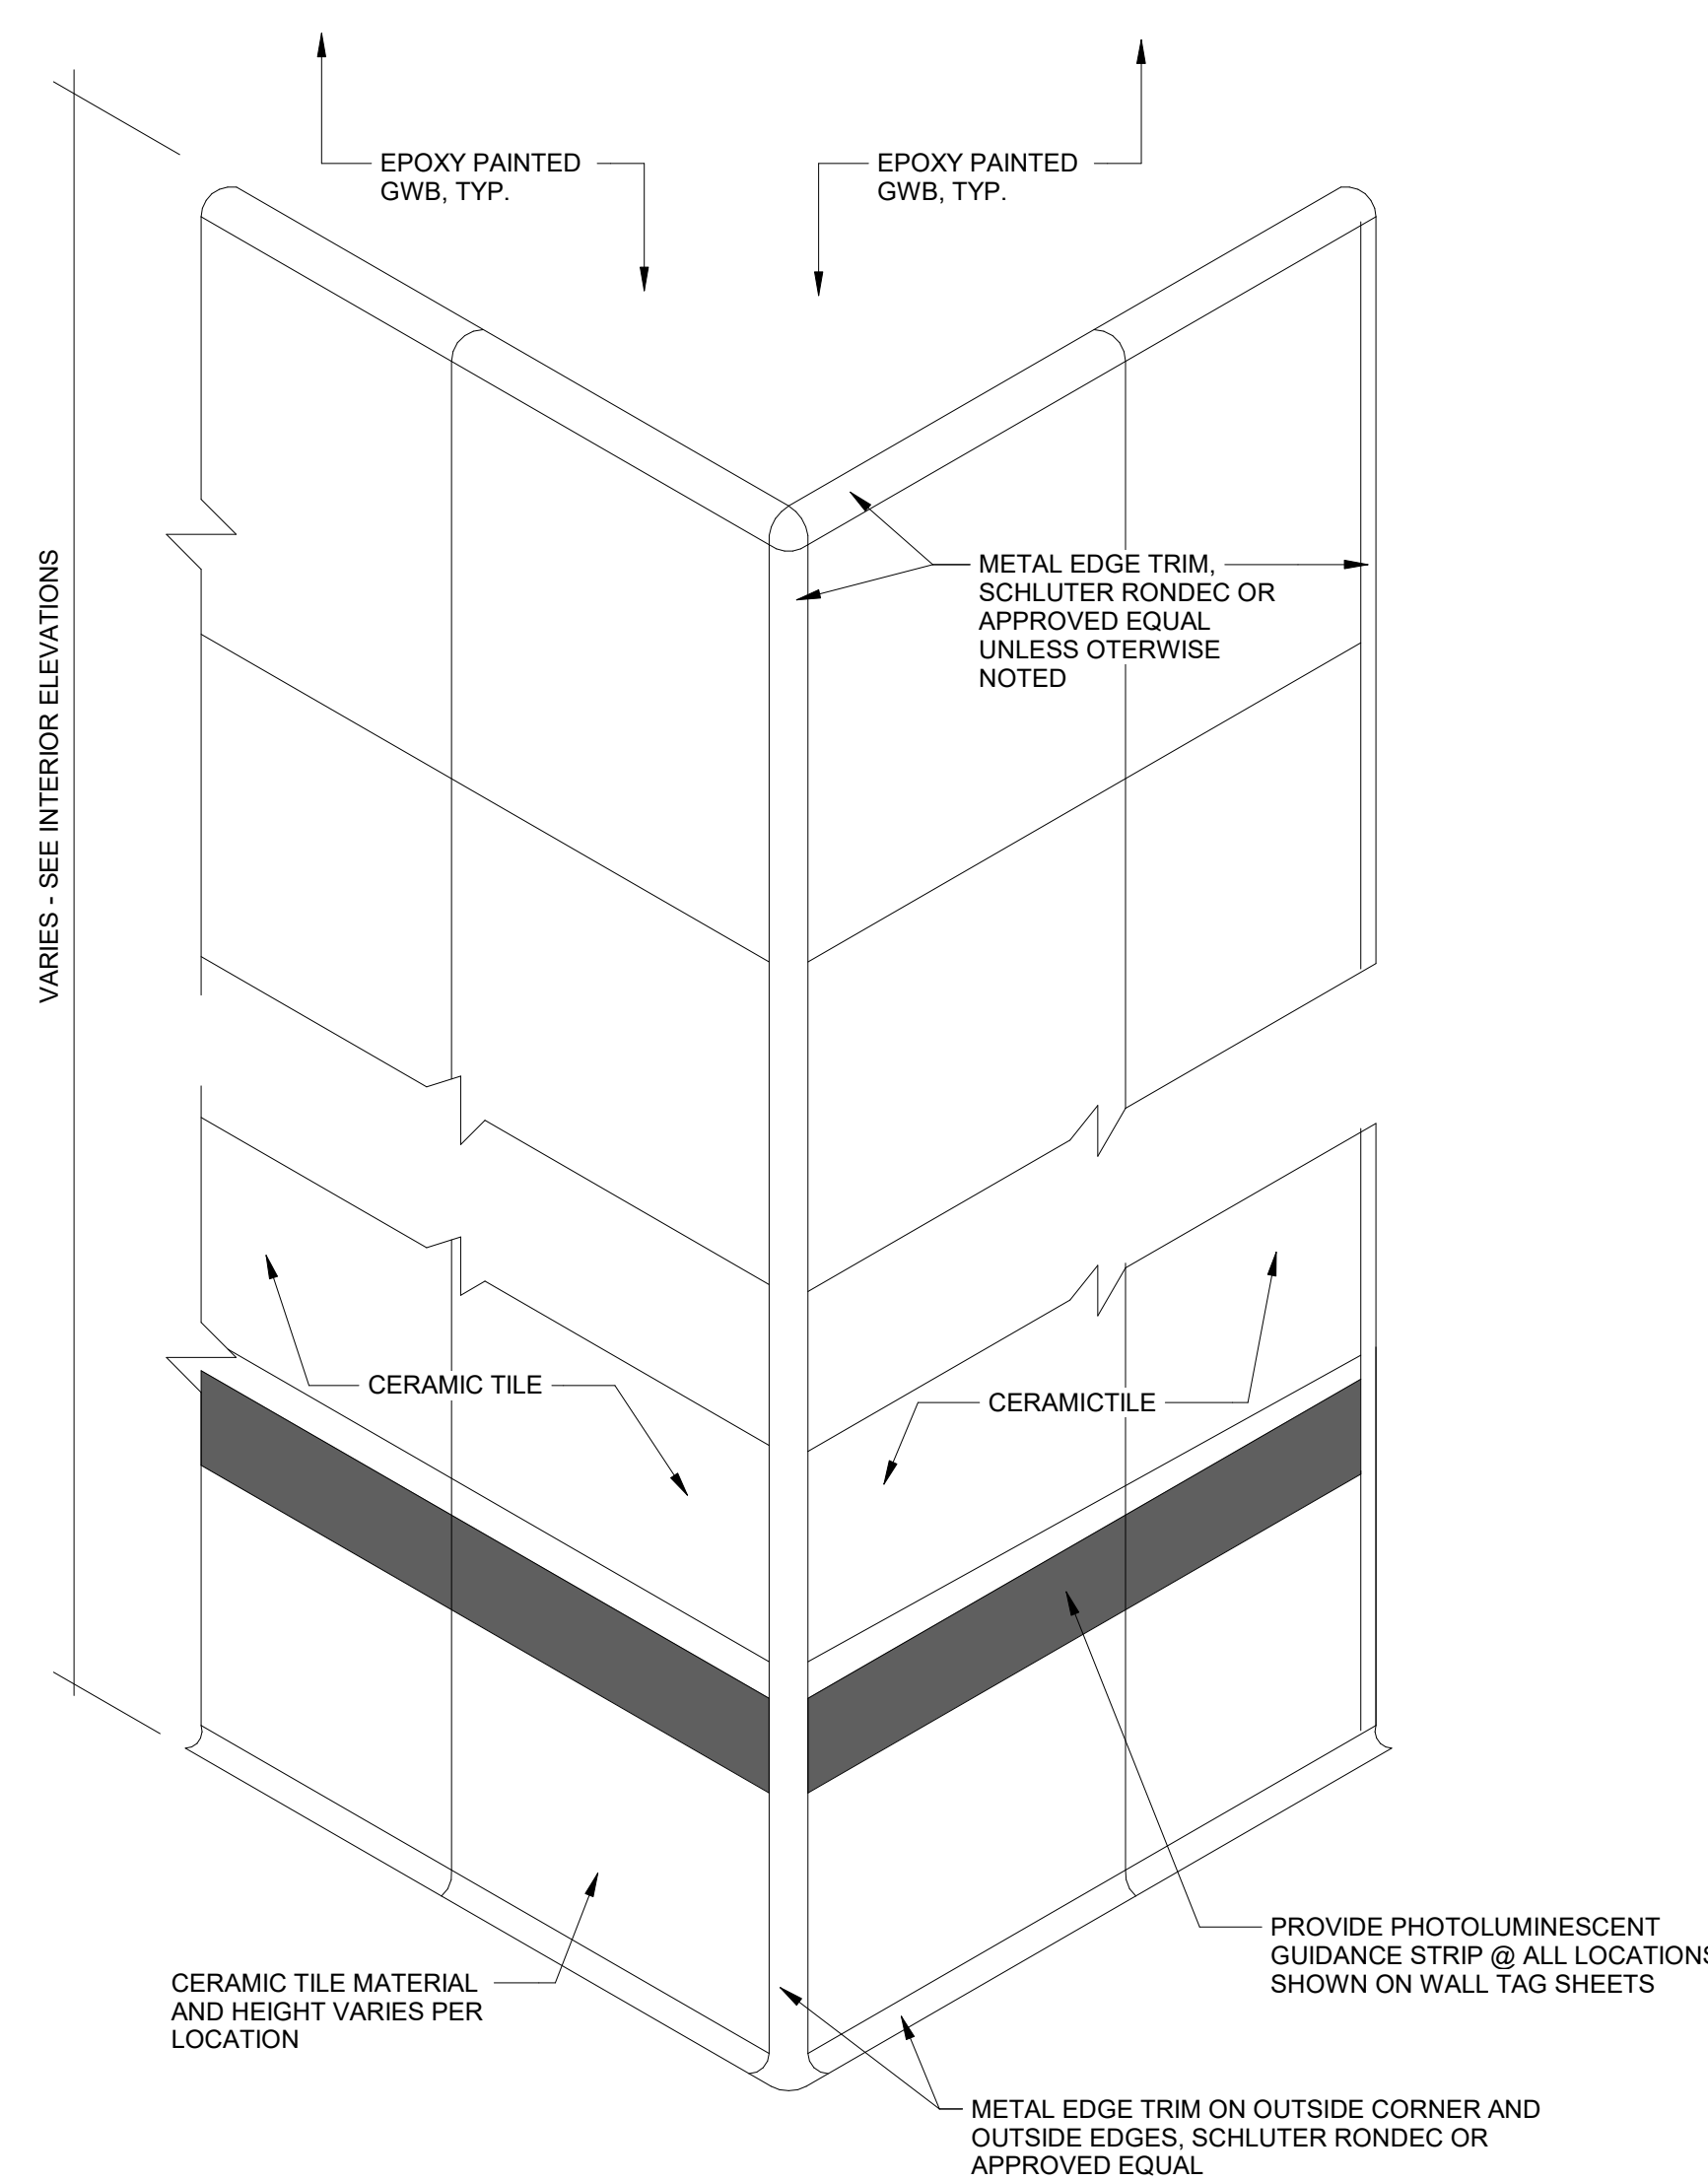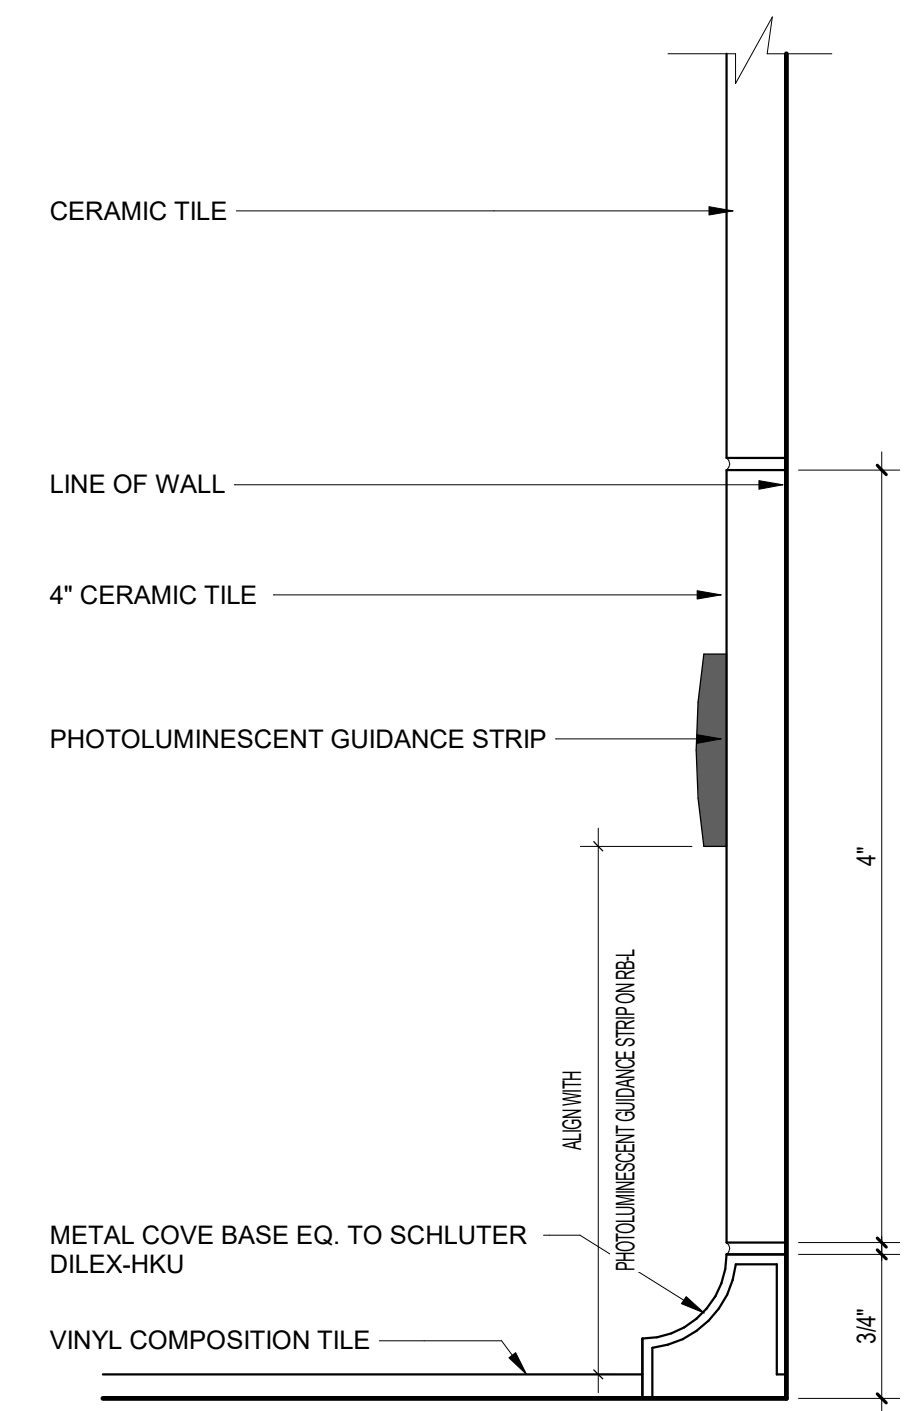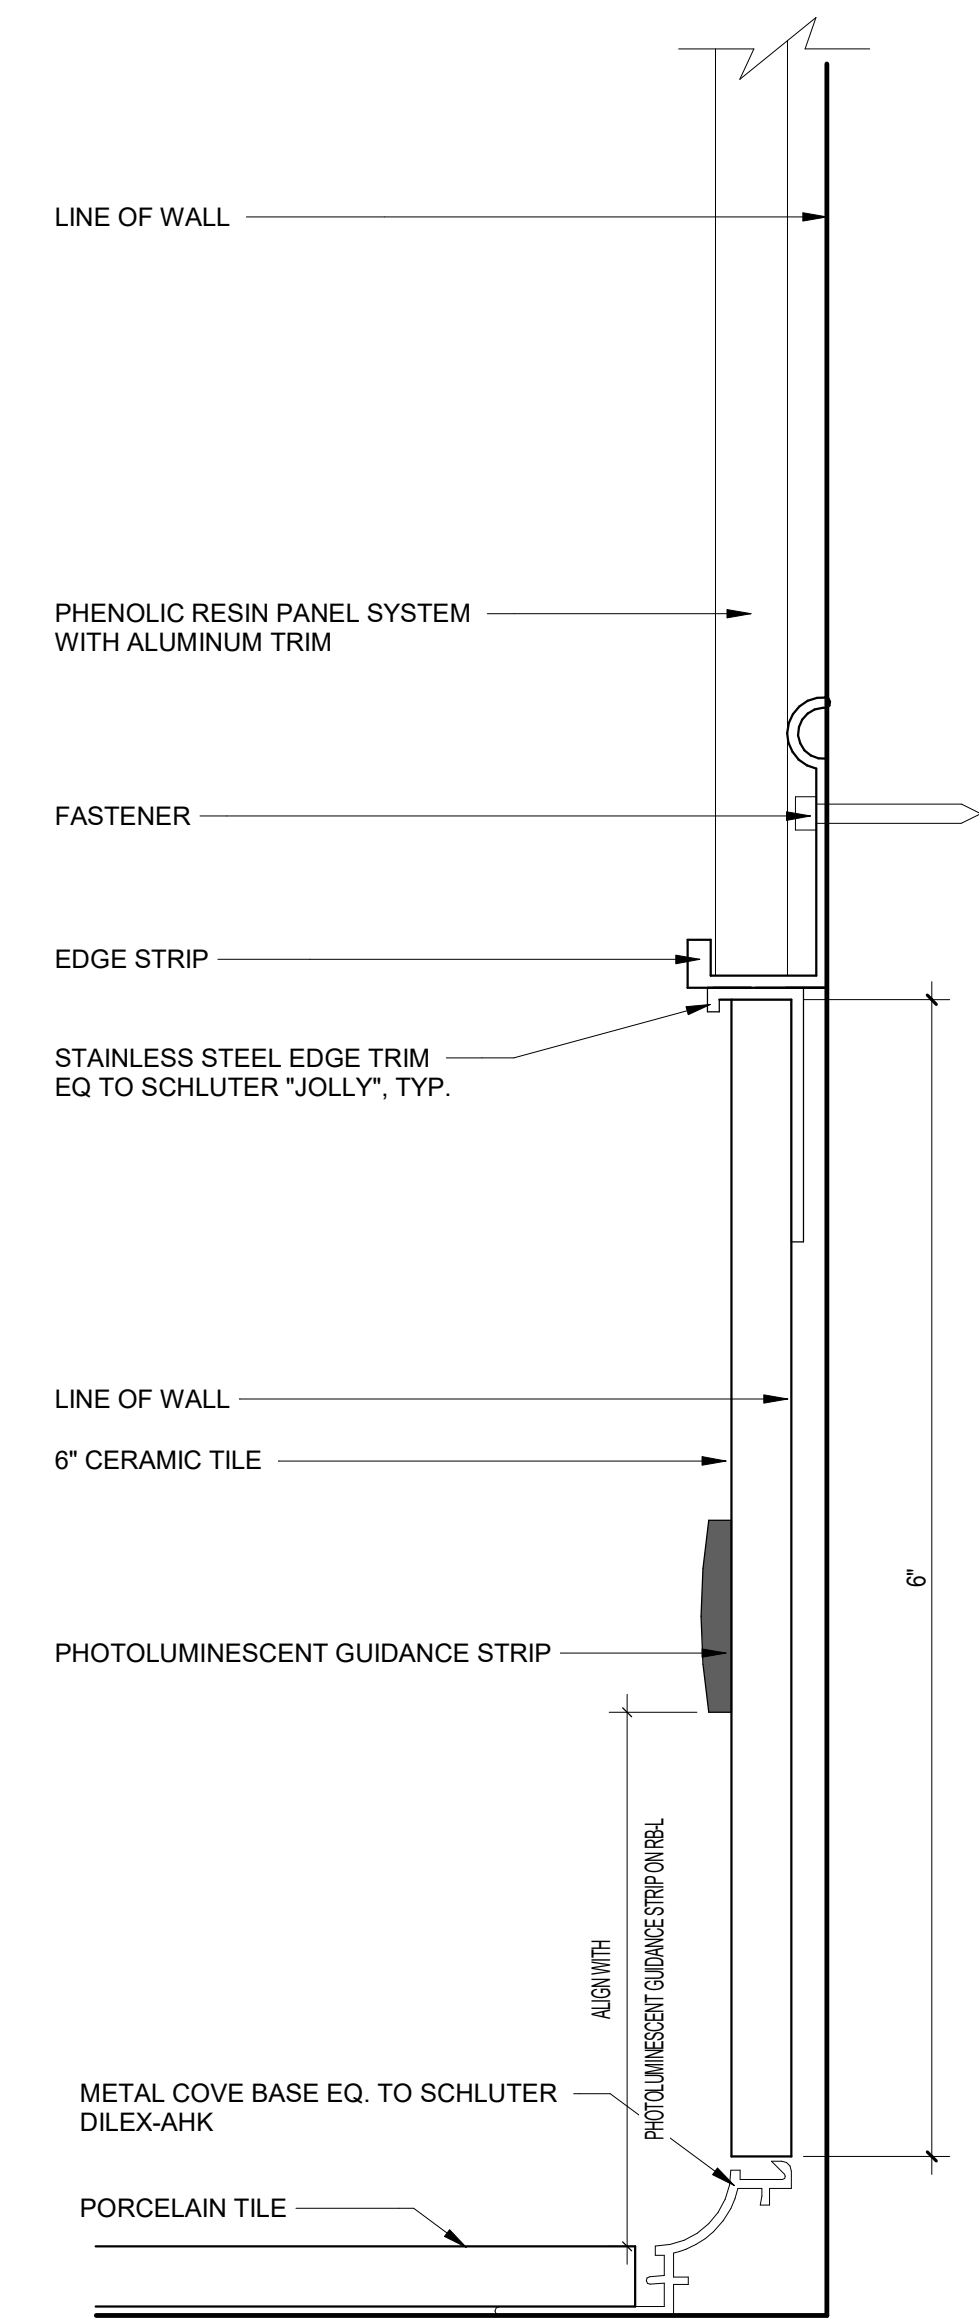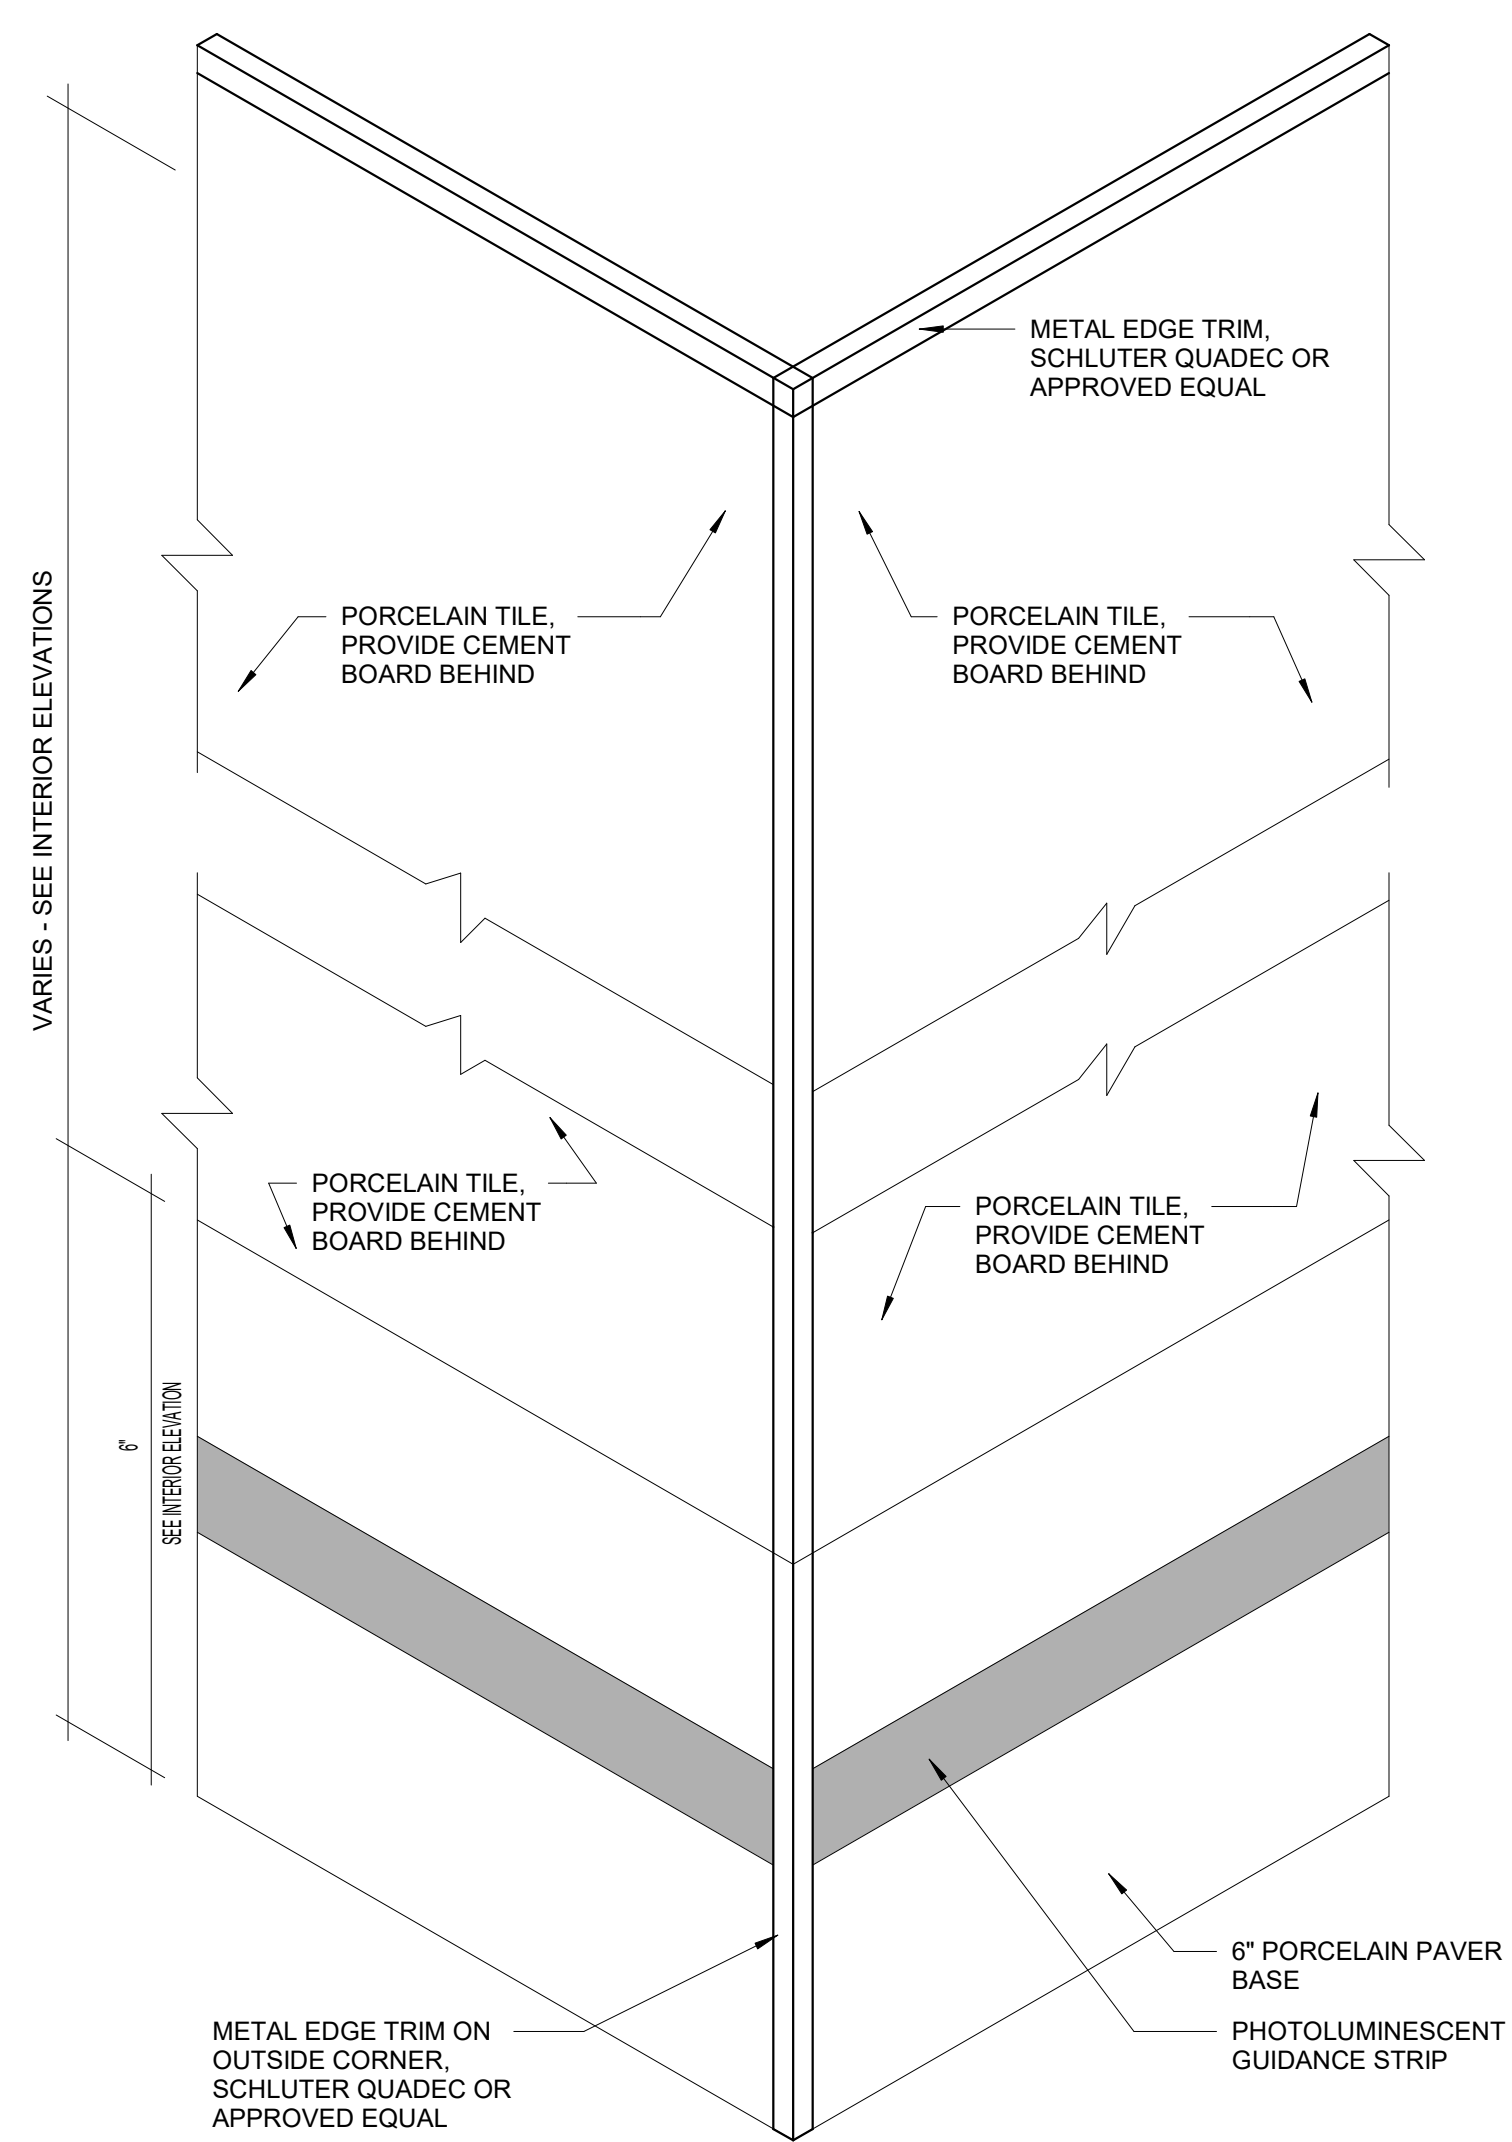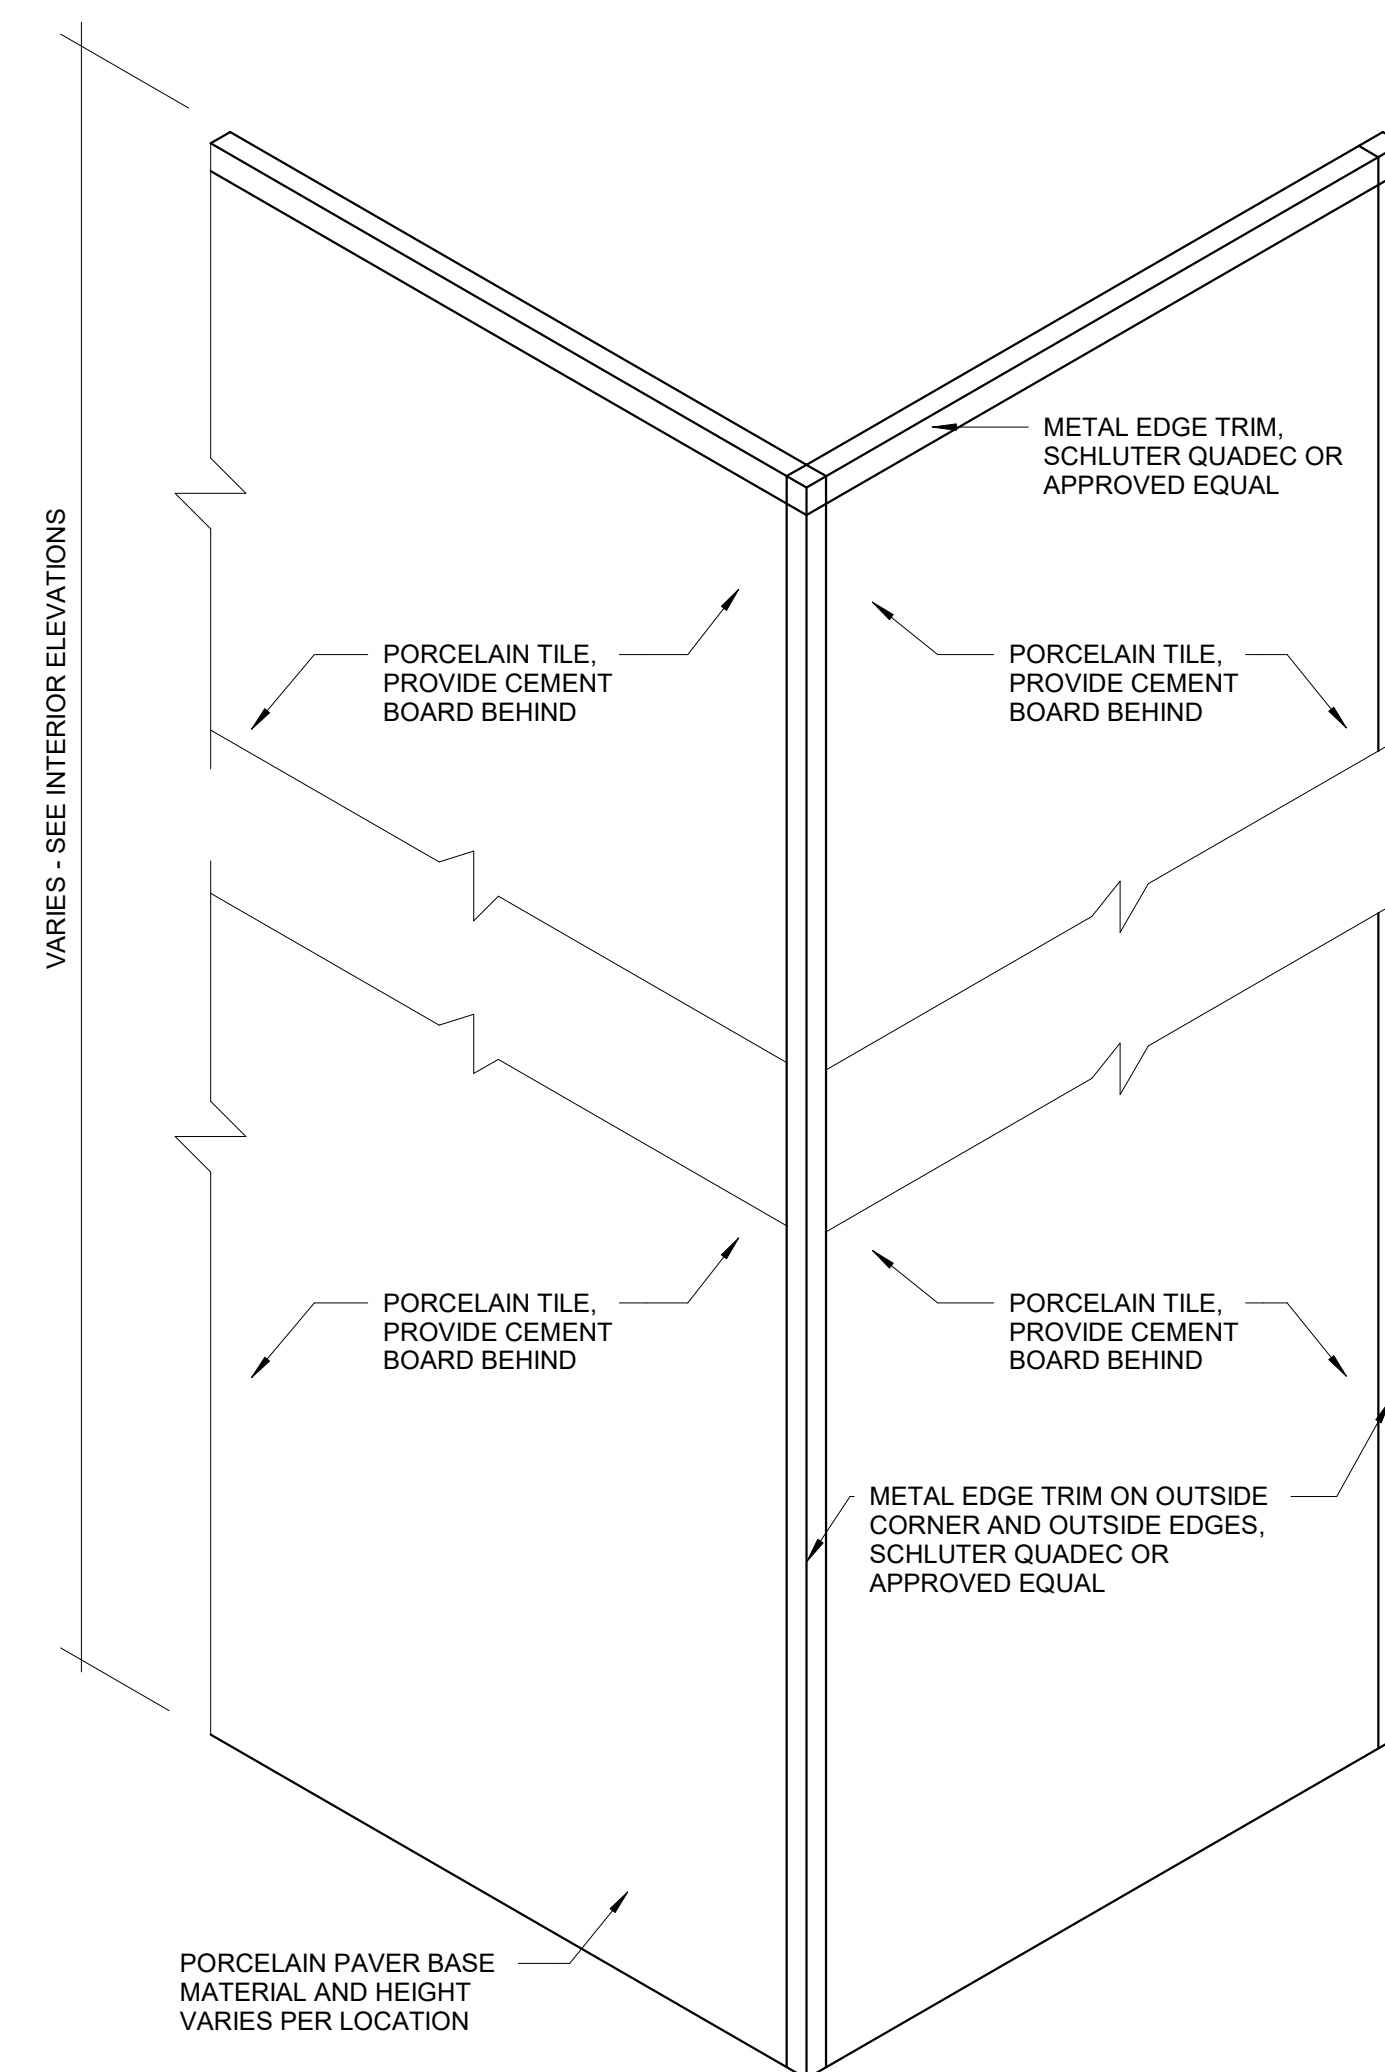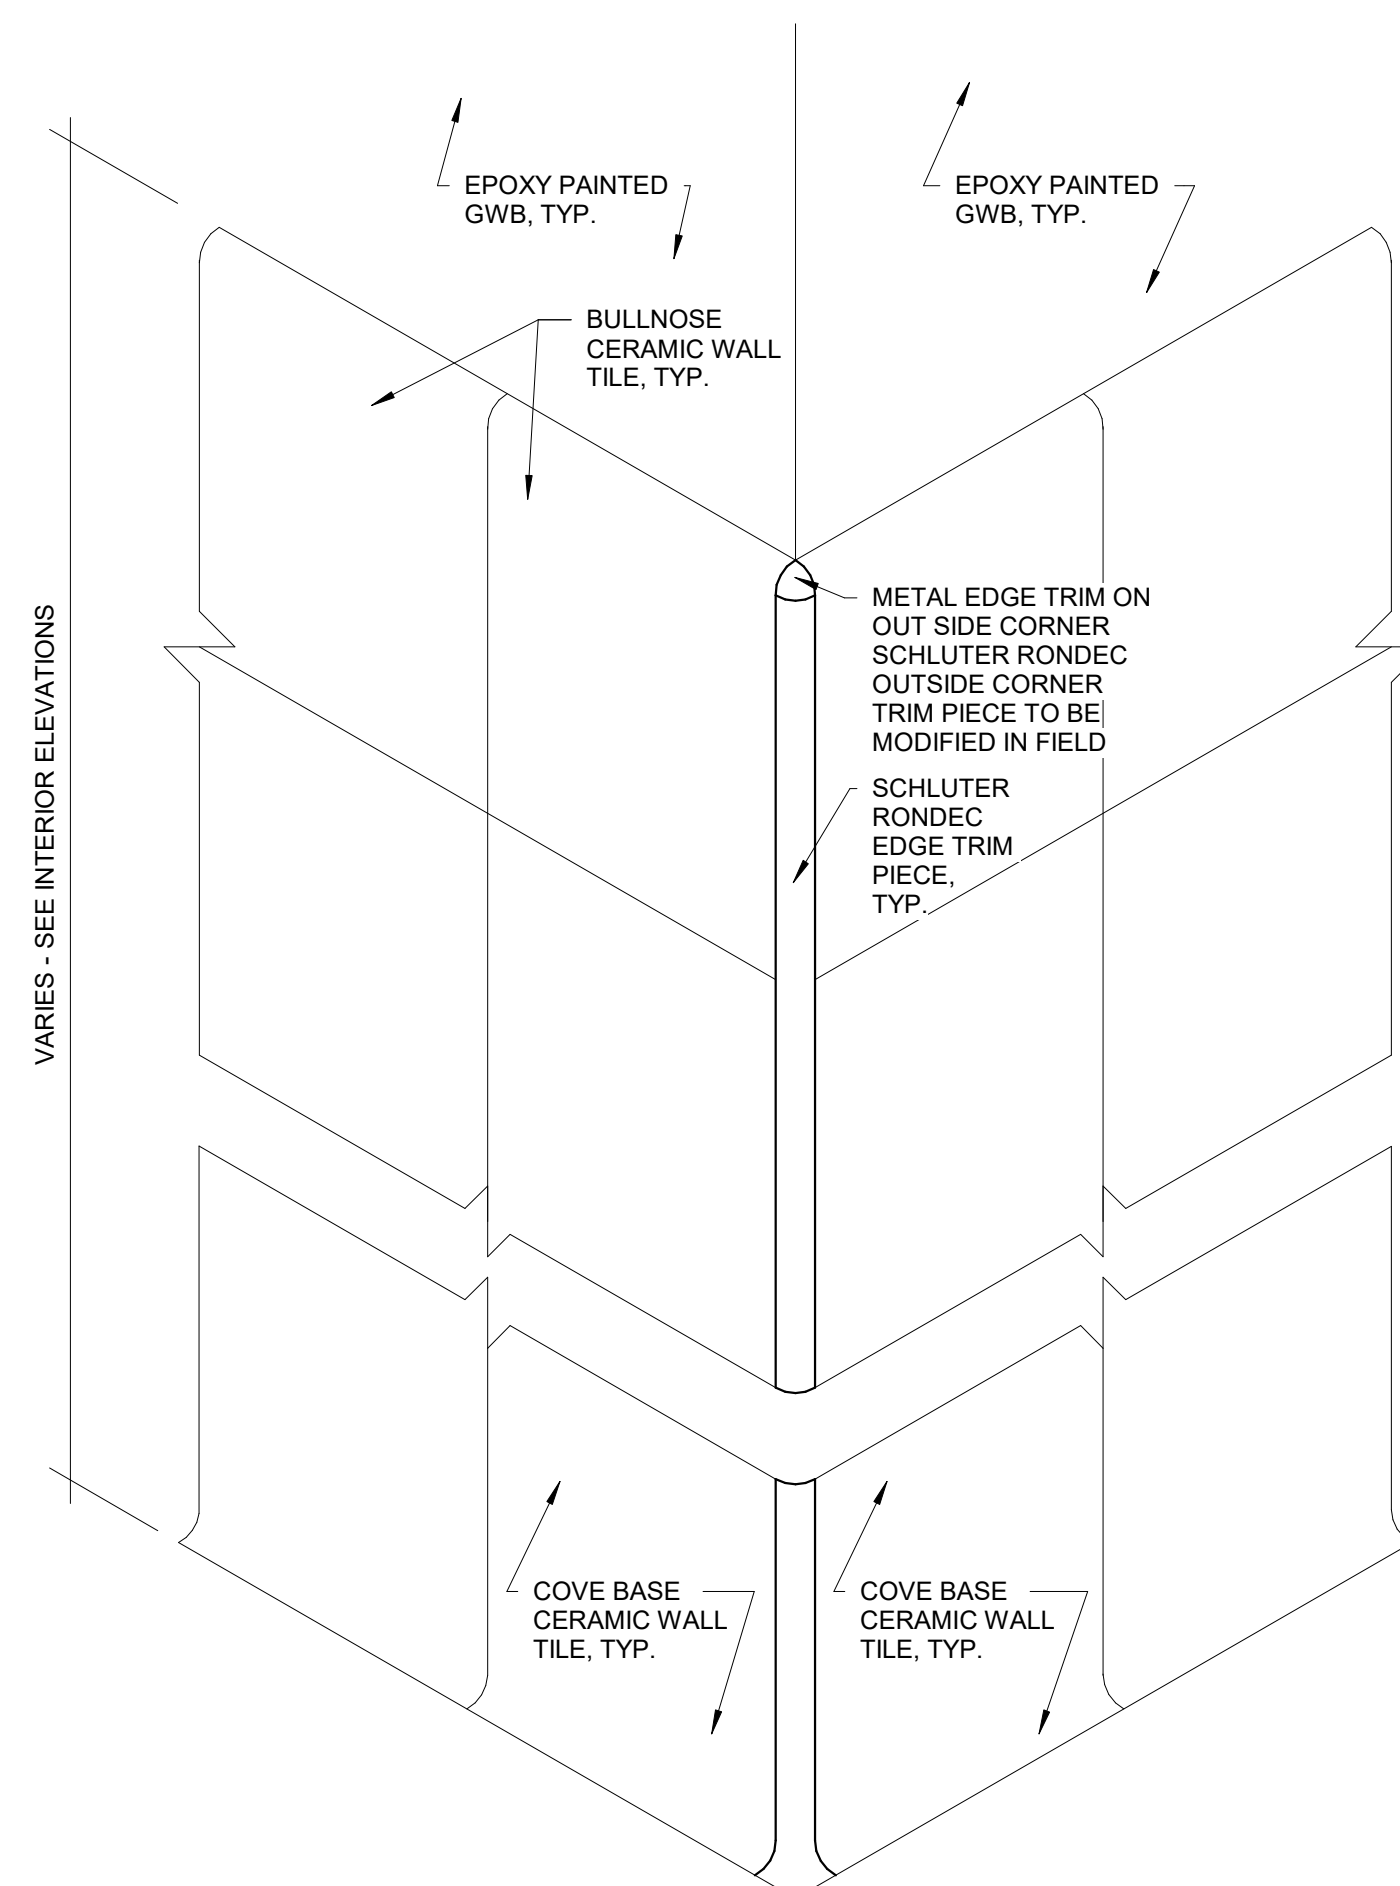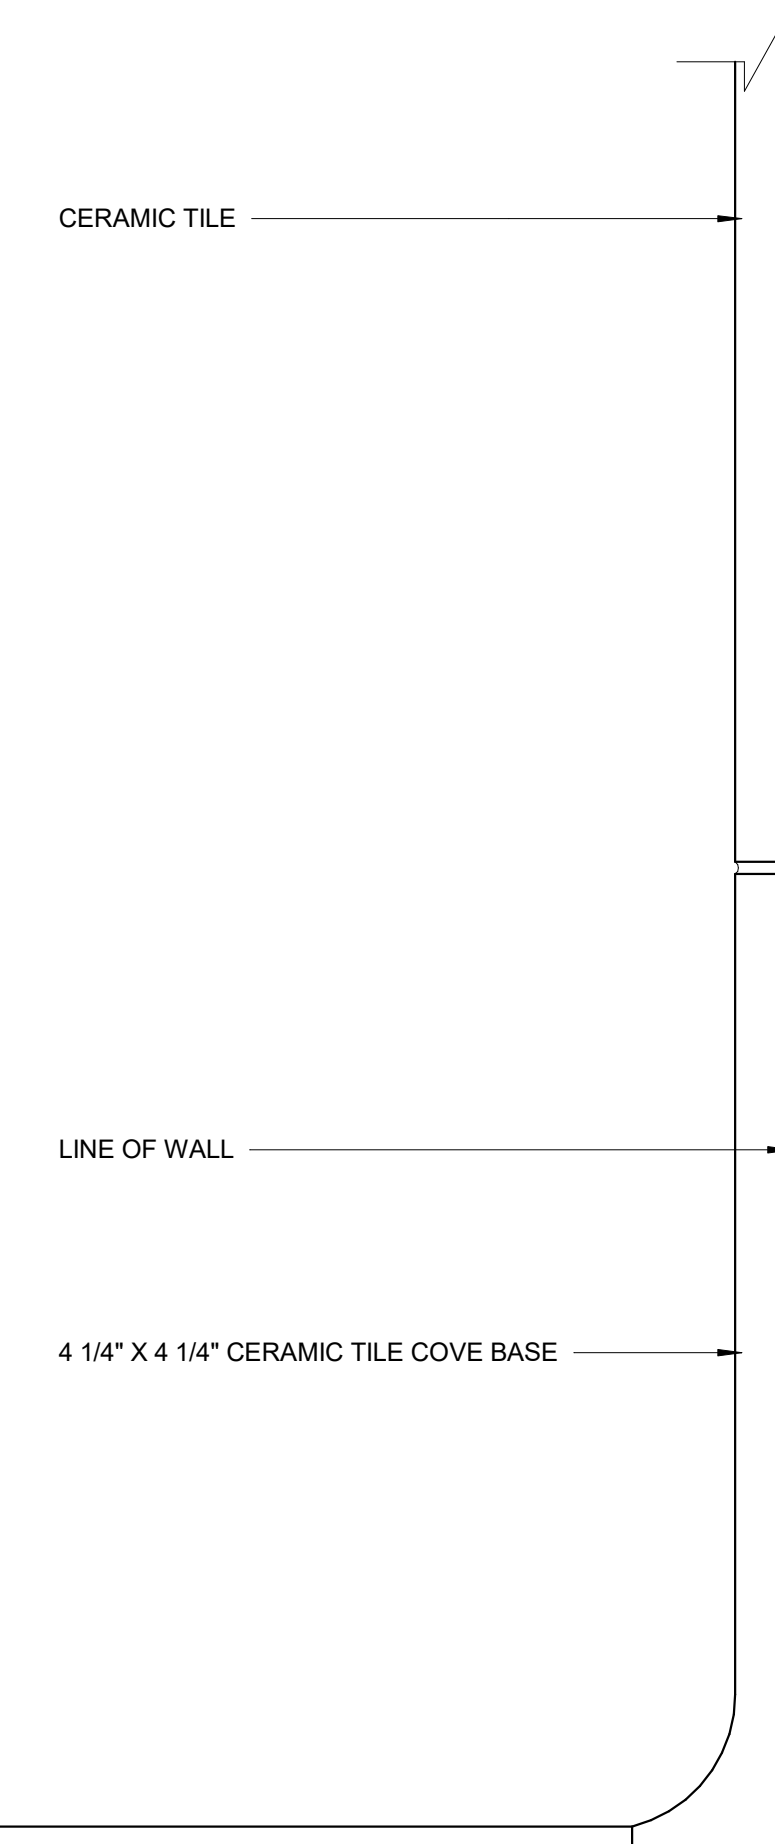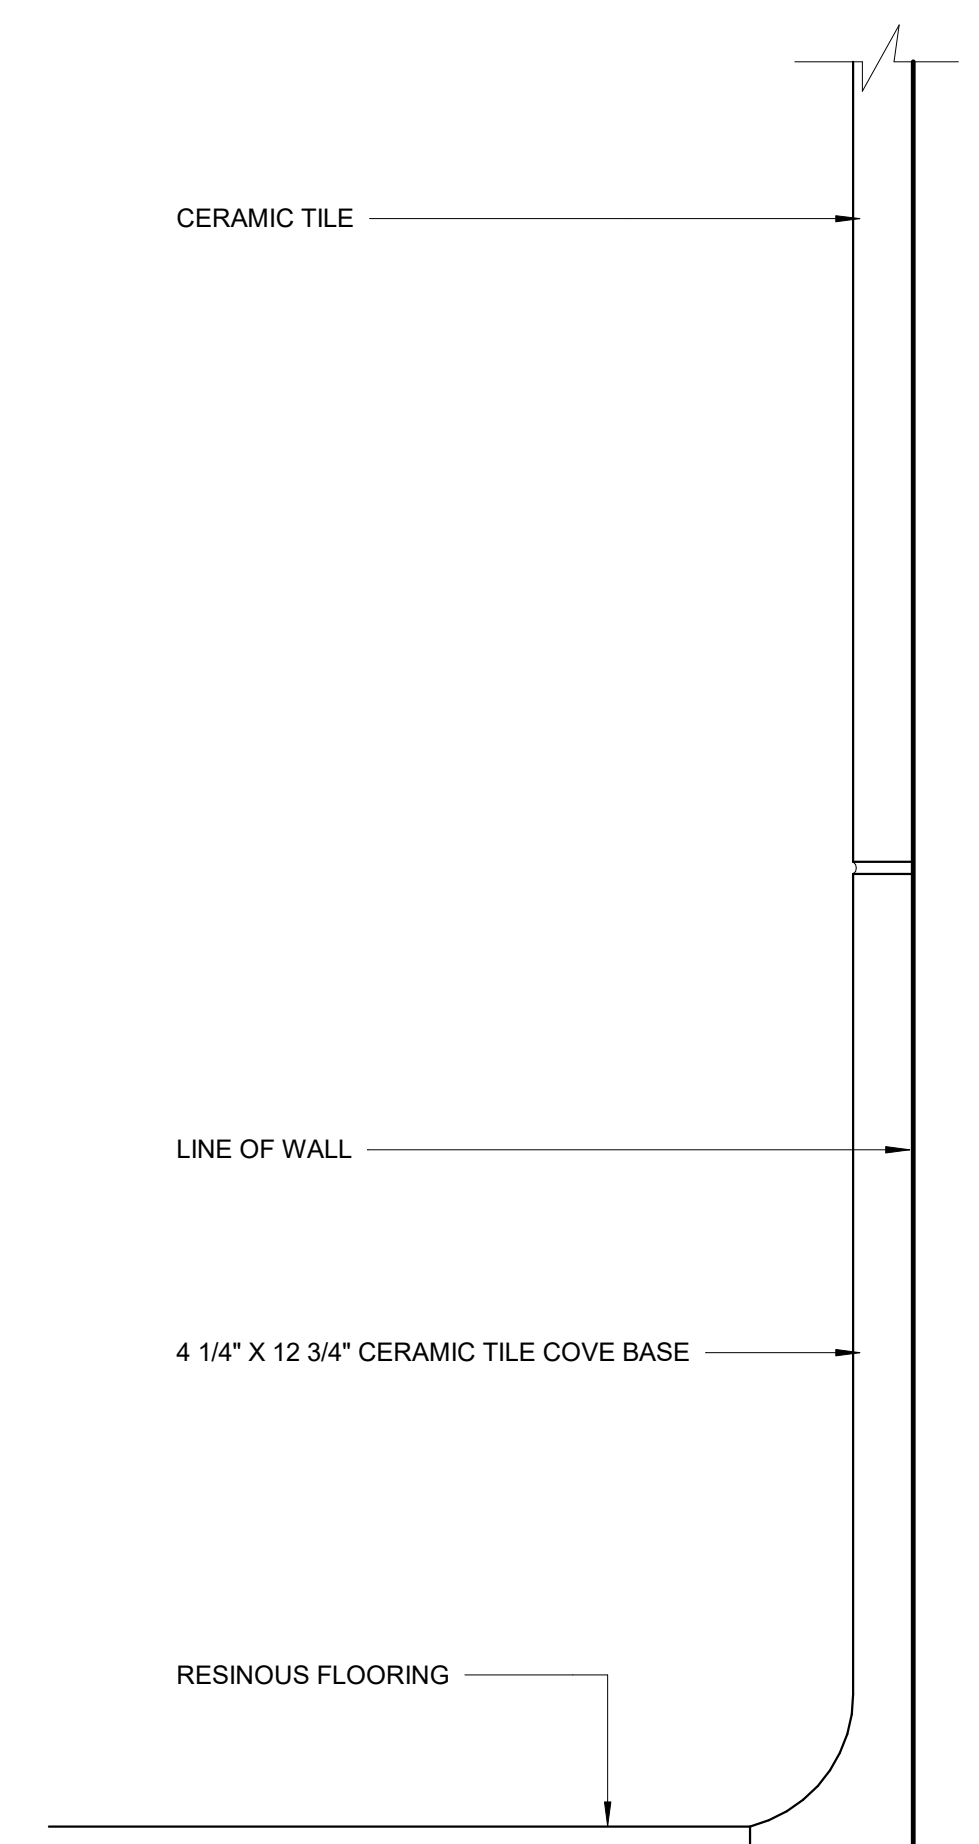AF1-4-3**4 CERAMIC TILE W/ BULLNOSE**
6" = 1'-0"**5 CERAMIC TILE W/ SCHLUTER @ ALL OUTSIDE CORNERS**
6" = 1'-0"**7 TYP. 4" CERAMIC BASE W/ SCHLUTER**
12" = 1'-0"**8 TYP. 6" CERAMIC BASE W/ SCHLUTER**
12" = 1'-0"**3 TYP. PORCELAIN TILE EDGE DETAIL AXON**
6" = 1'-0"**2 TYP. PORCELAIN PAVER TILE EDGE DETAIL AXON**
6" = 1'-0"**1 TYP. CERAMIC TILE EDGE DETAIL AXON**
6" = 1'-0"**6 CERAMIC TILE COVE BASE**
12" = 1'-0"**9 TYP. CERAMIC TILE BASE**
12" = 1'-0"

**Northeast
Metropolitan
Regional
Vocational High
School**


100 Hemlock Road,
Wakefield, MA 01880

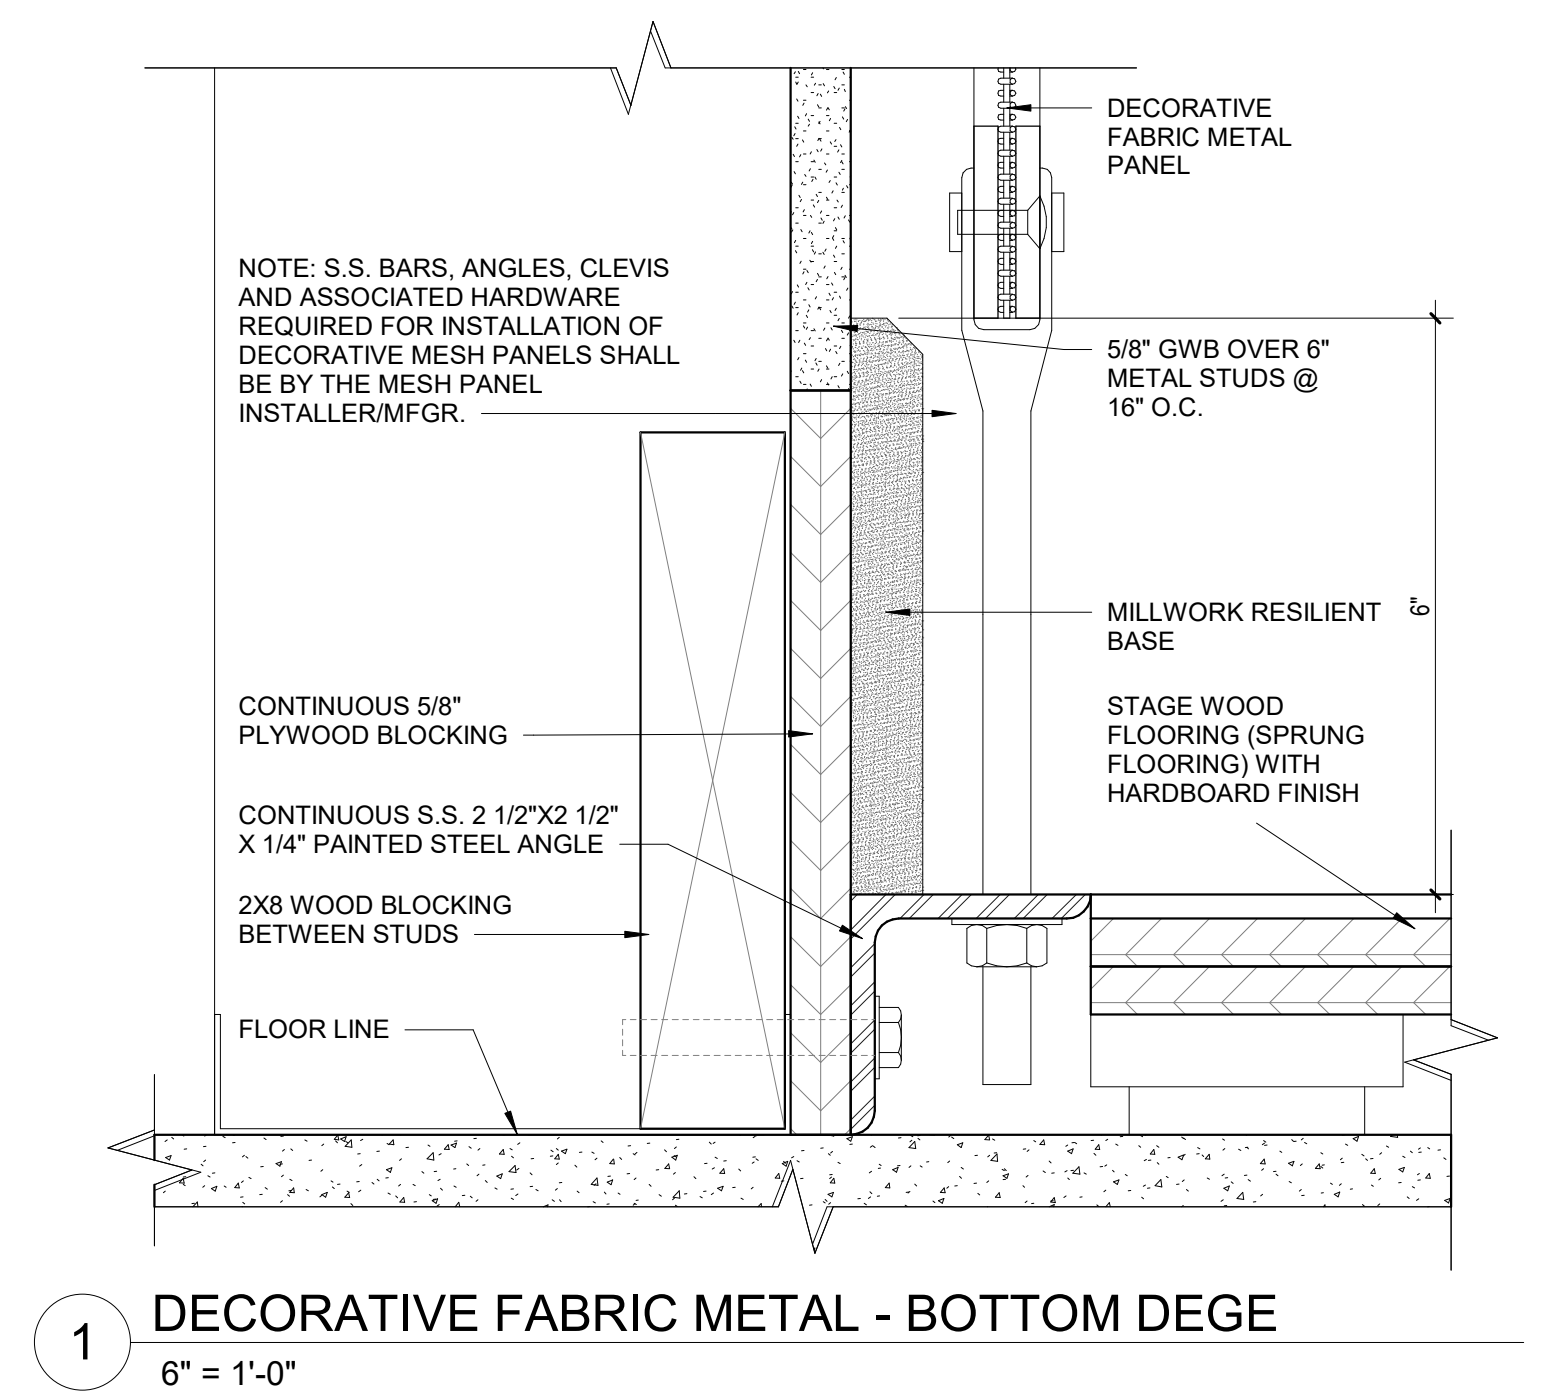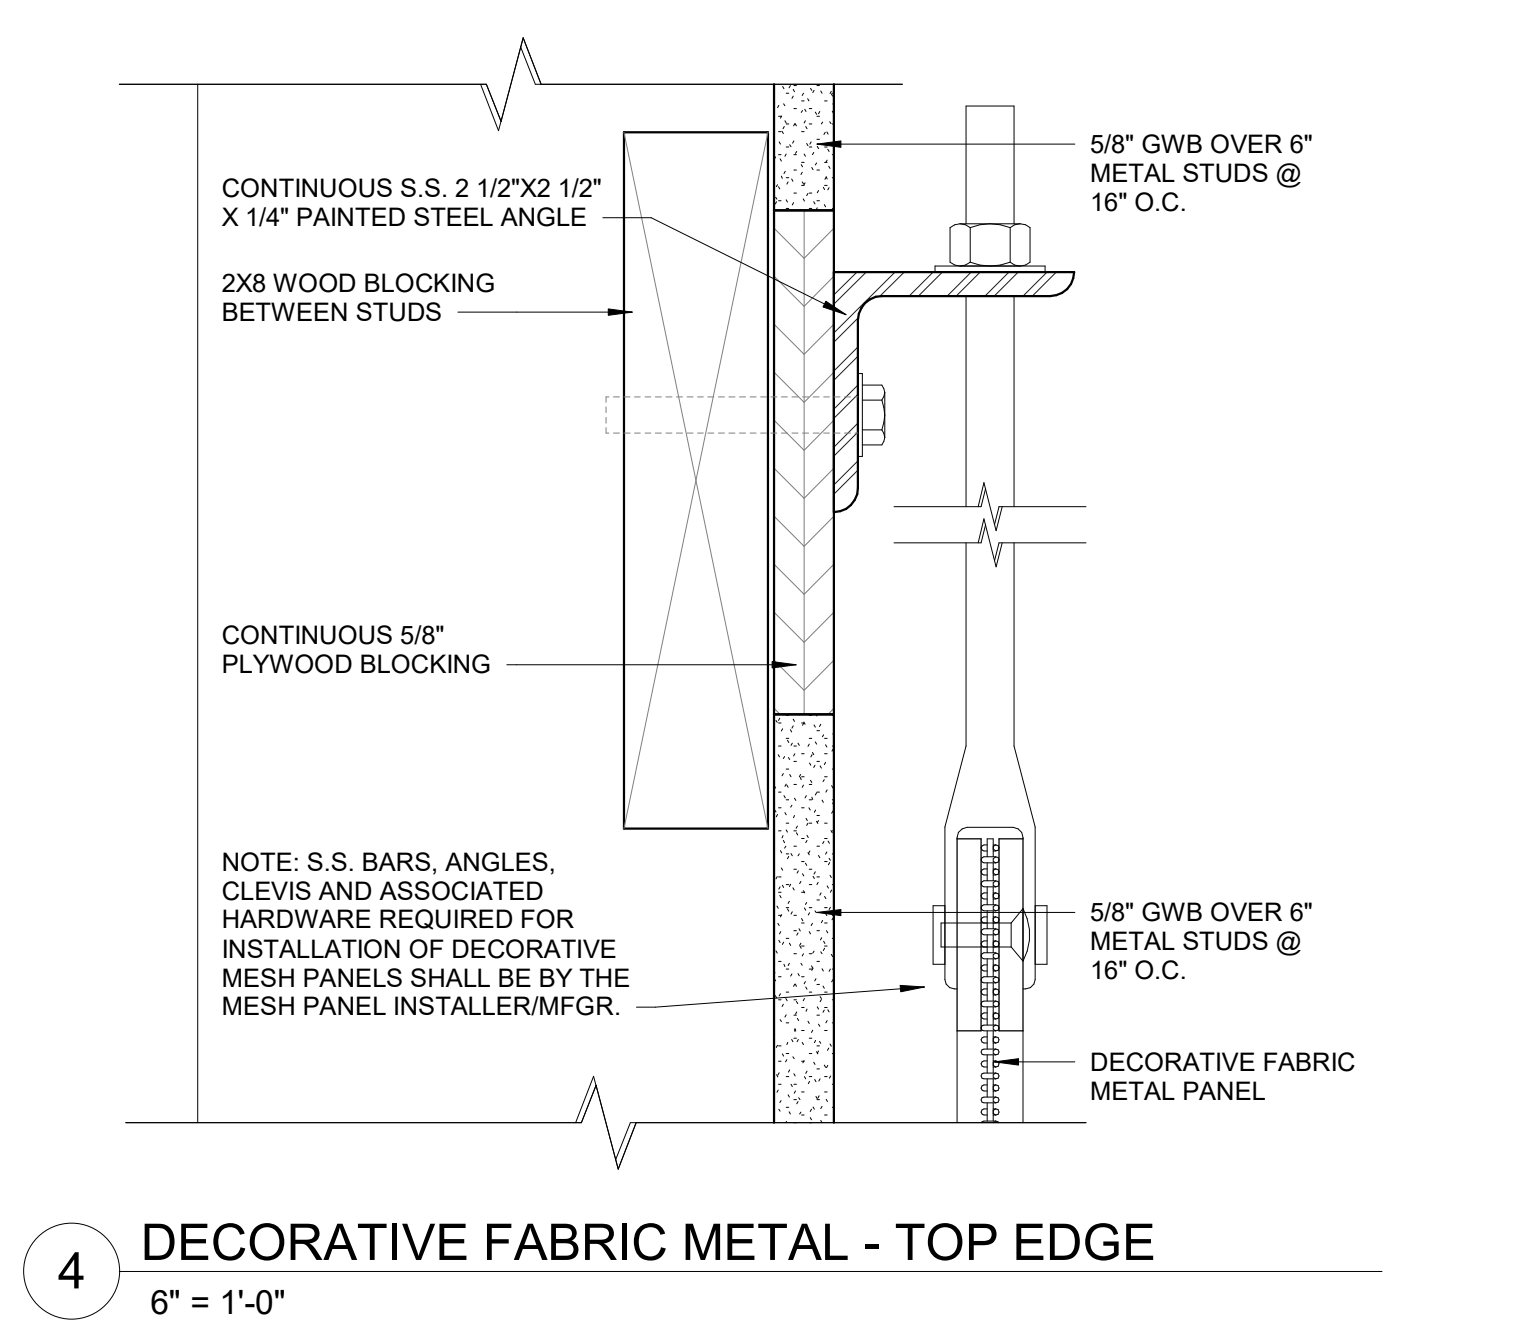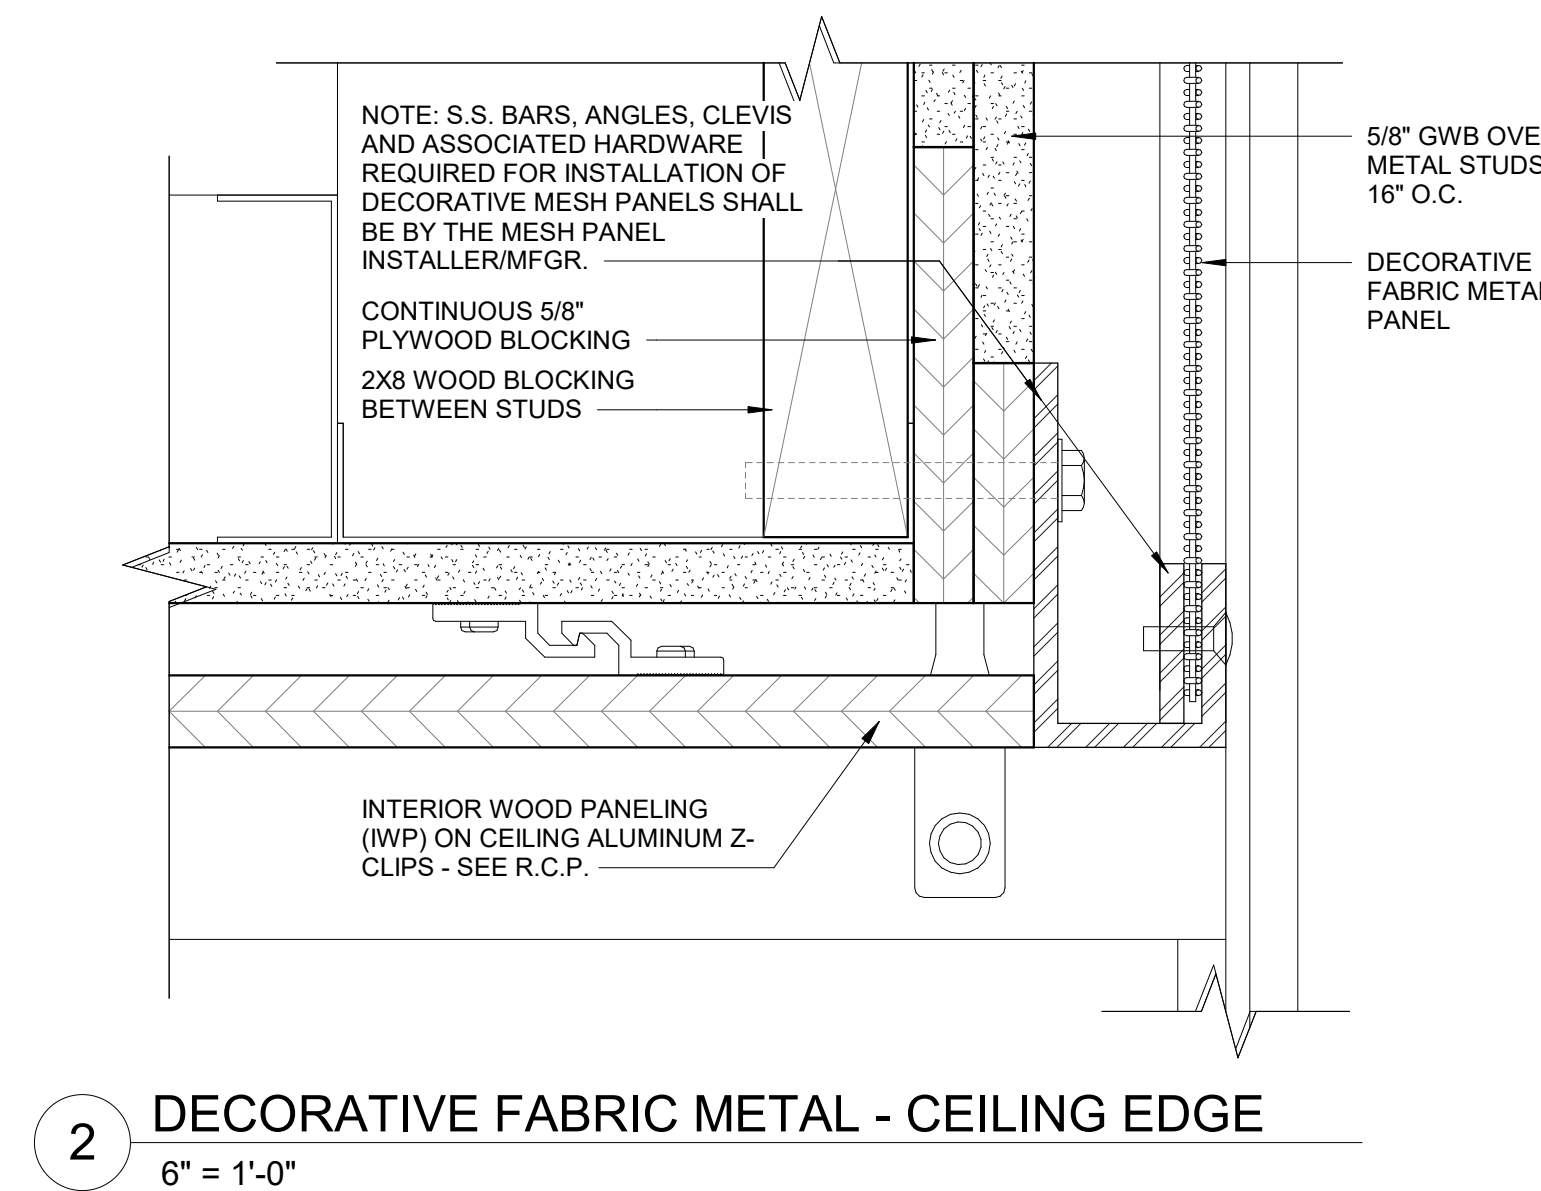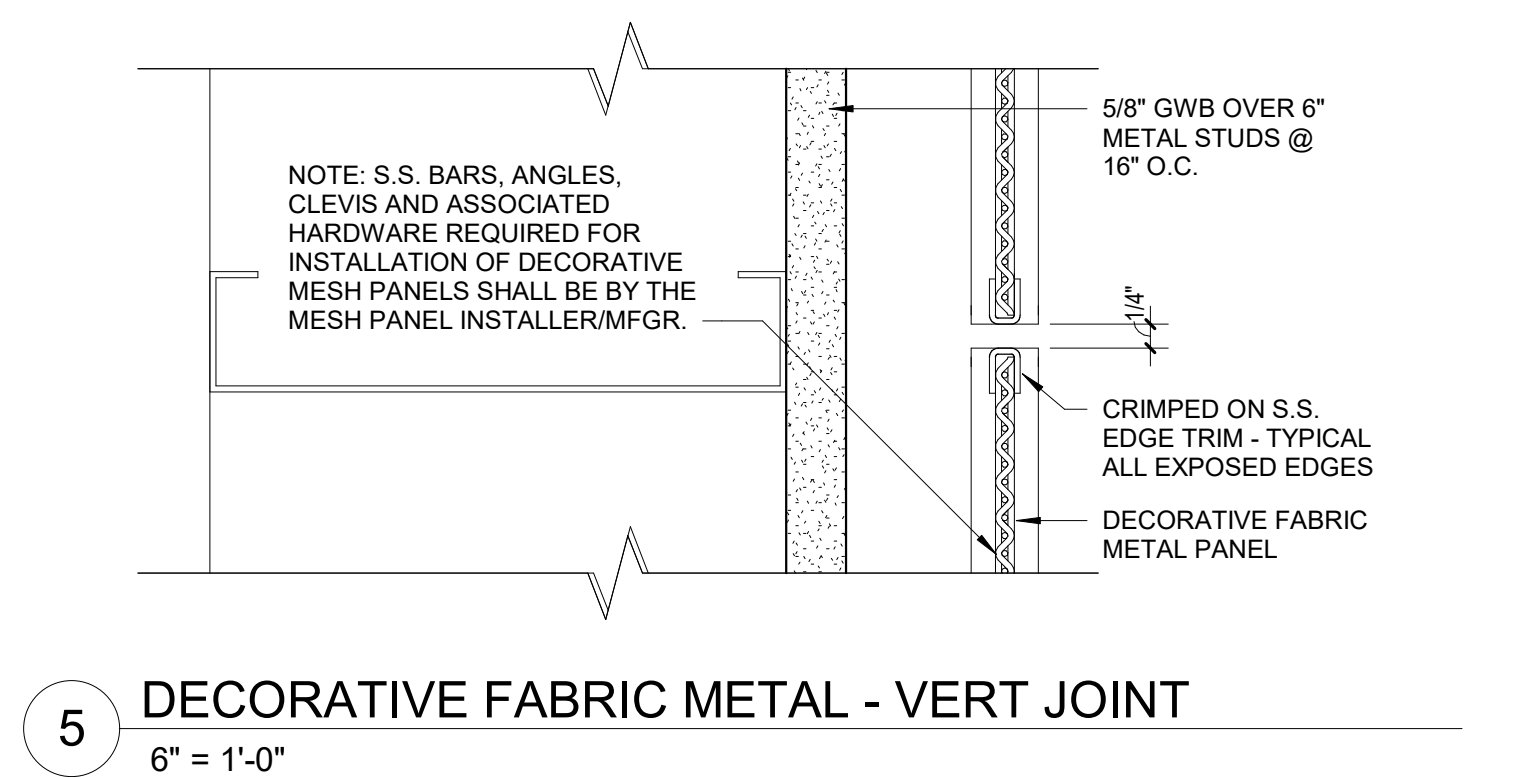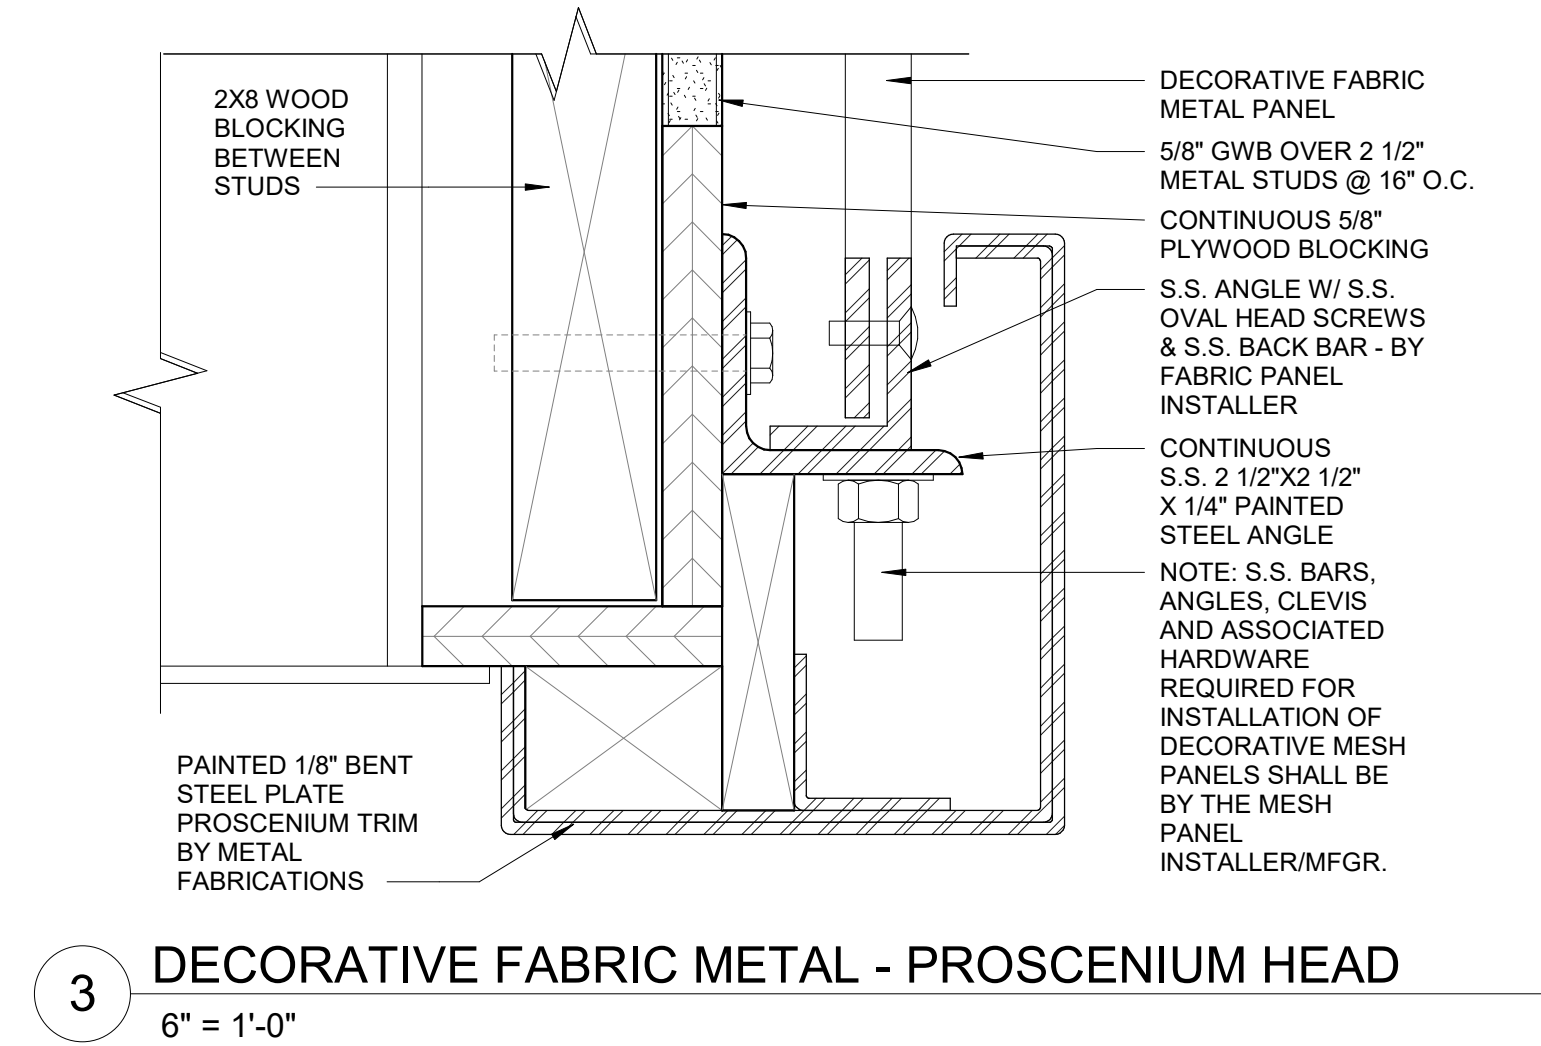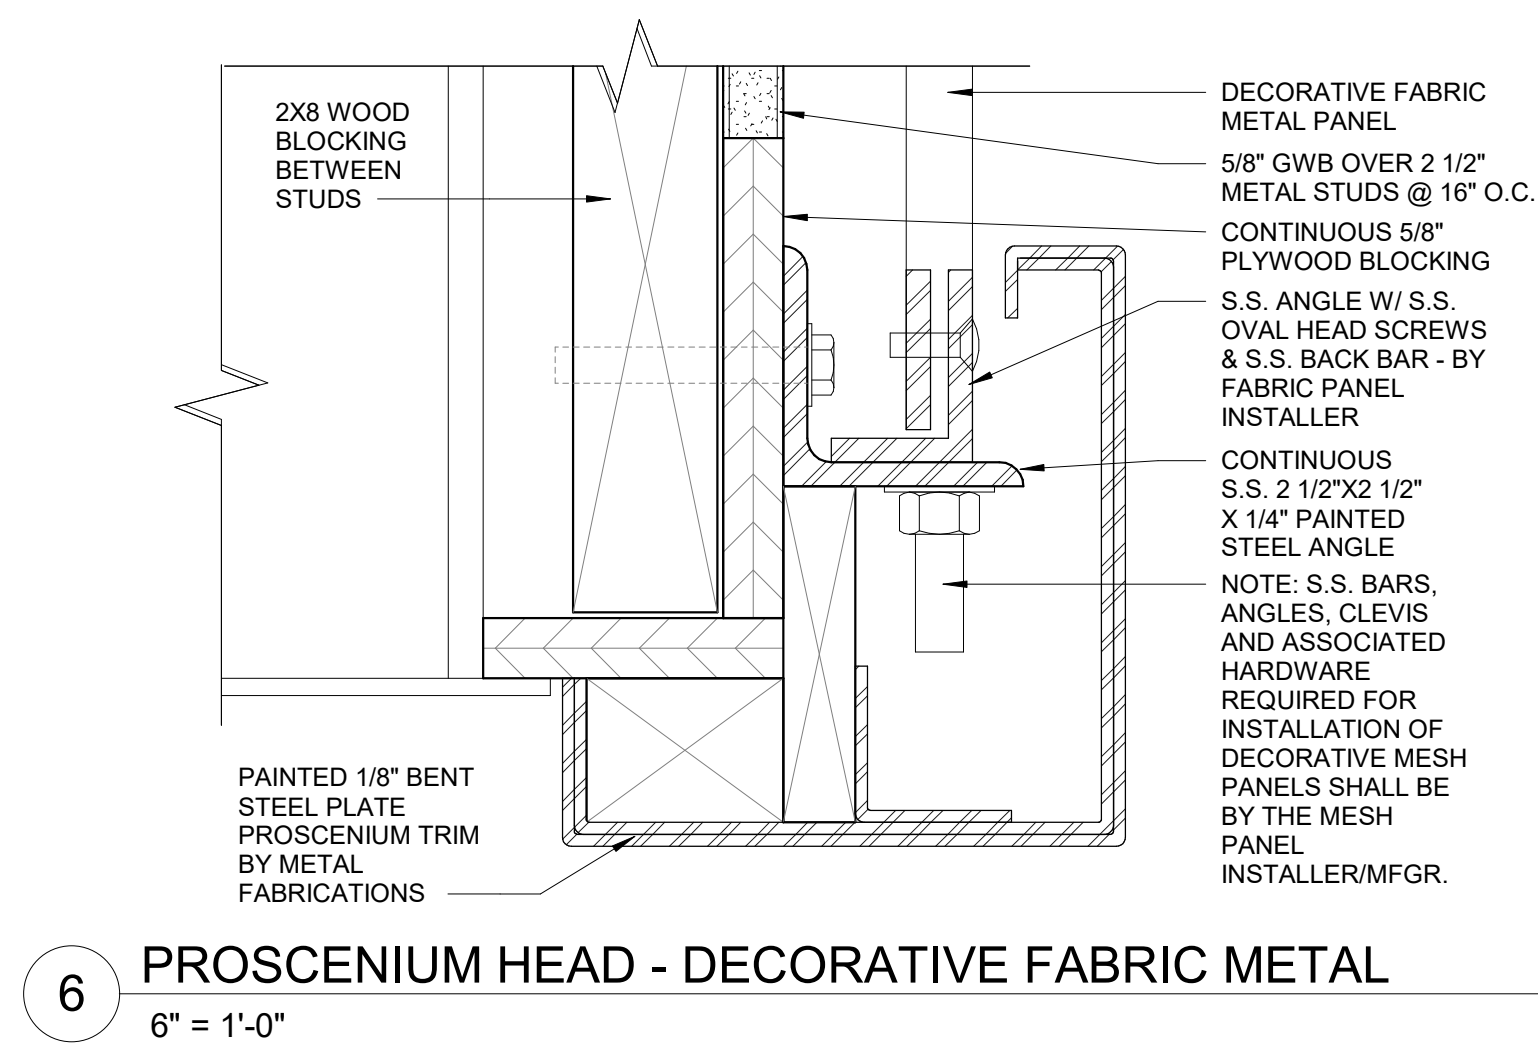

© COPYRIGHT 2023 DRUMMEY ROSANE ANDERSON, INC.


MSBA 90% CD
SUBMISSION

May 12TH, 2023

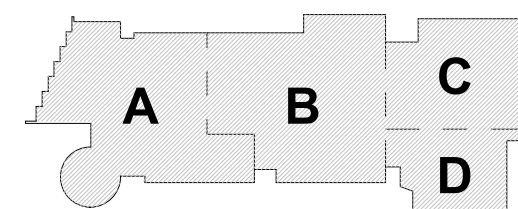


KEY PLAN

PROJECT NORTH

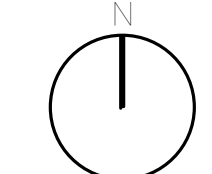

MAGNETIC NORTH

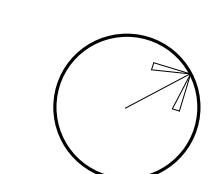

**DECORATIVE
FABRIC METAL
DETAILS**

Scale: 6" = 1'-0"

Job No.: 2020

Drawn By: DRA






















Date: May 12TH, 2023

Volume 3 of 4

AF1-5-1

**Northeast
Metropolitan
Regional
Vocational High
School**


100 Hemlock Road,
Wakefield, MA 01880

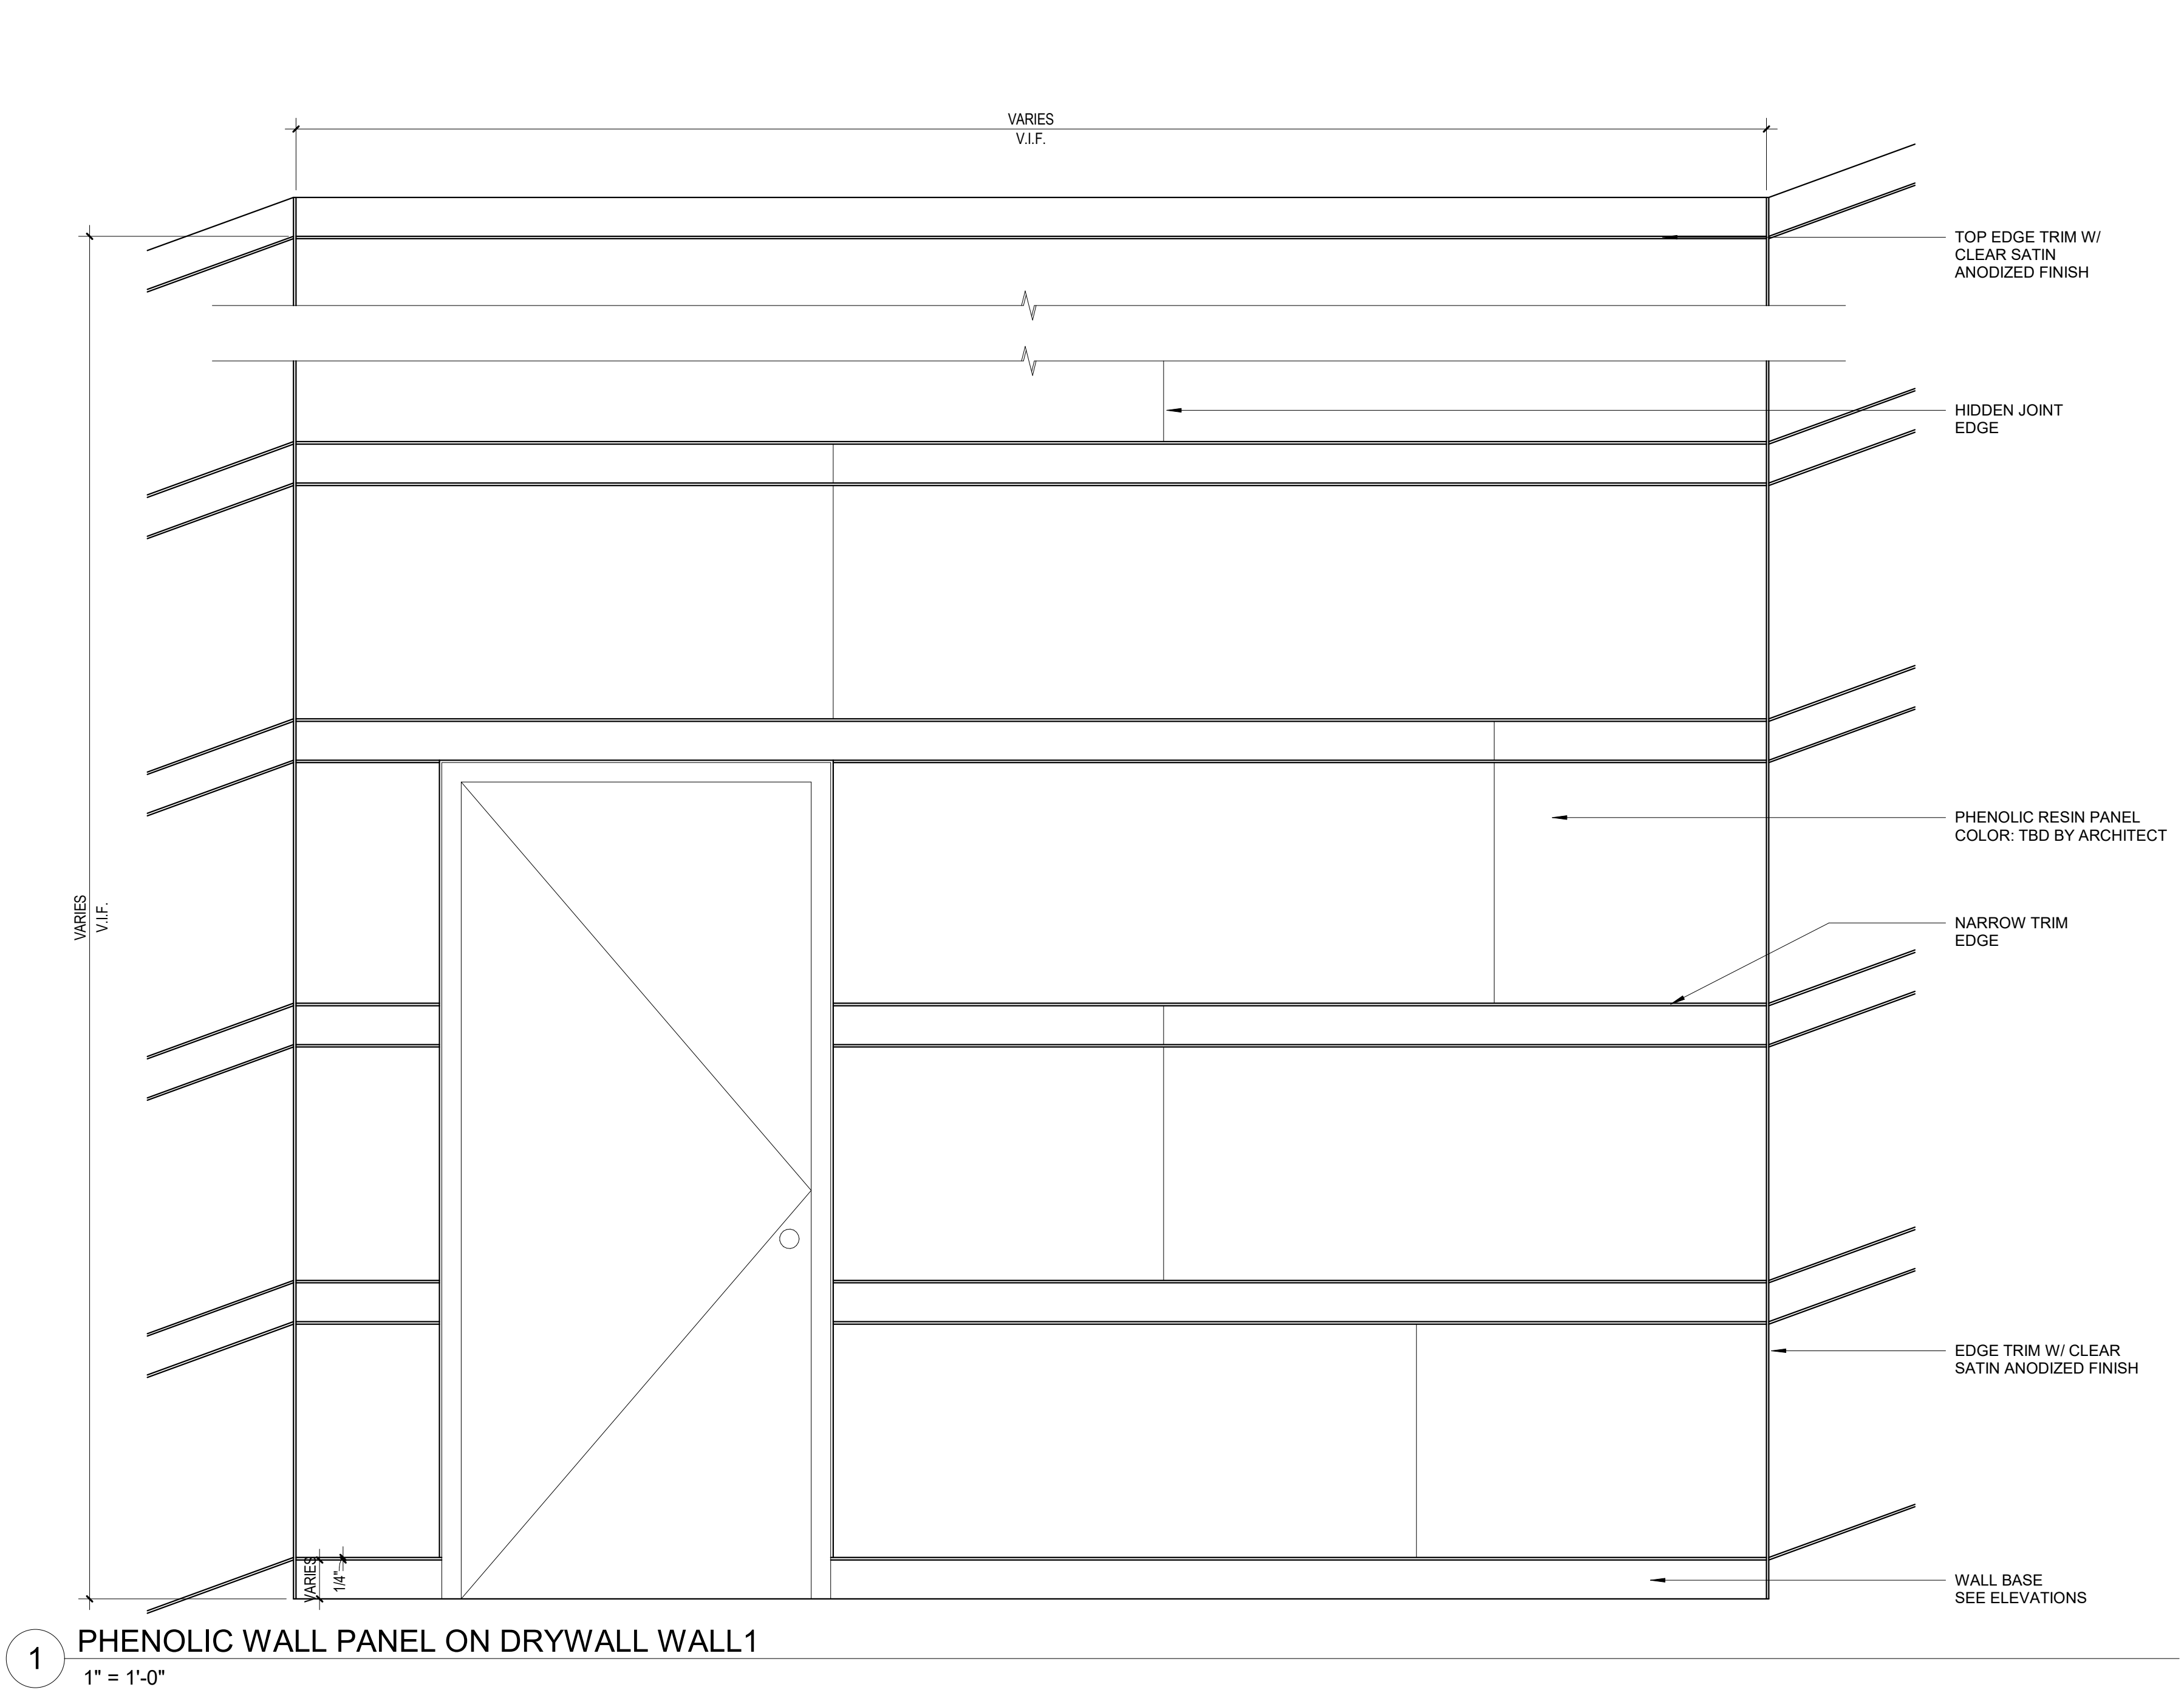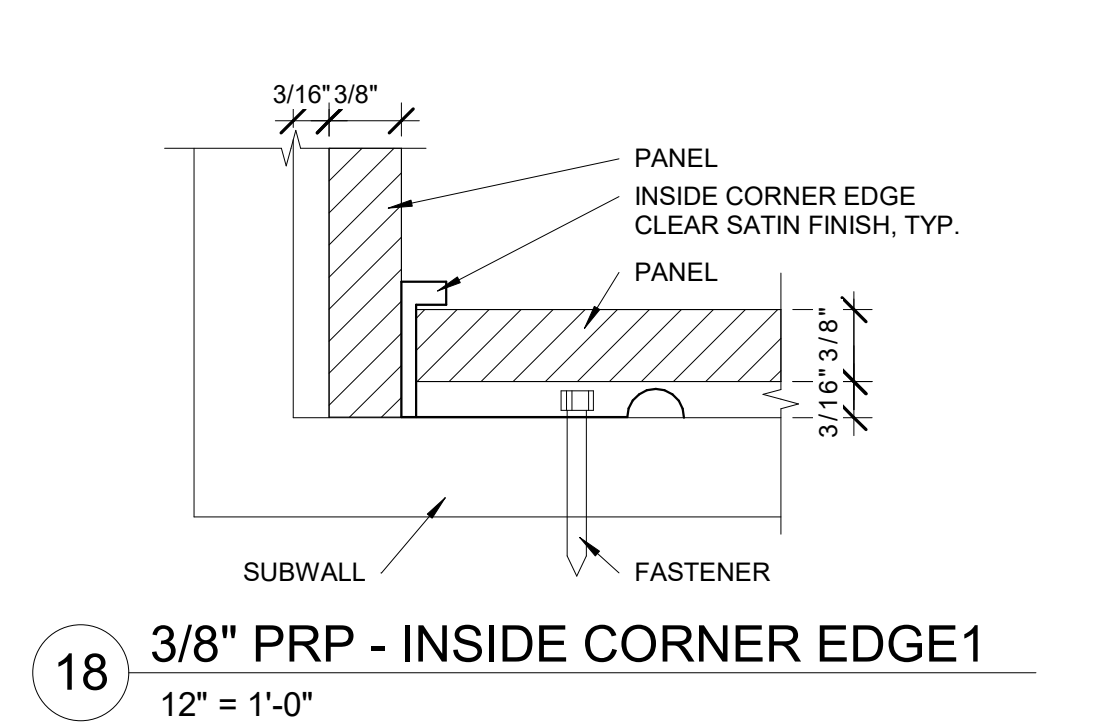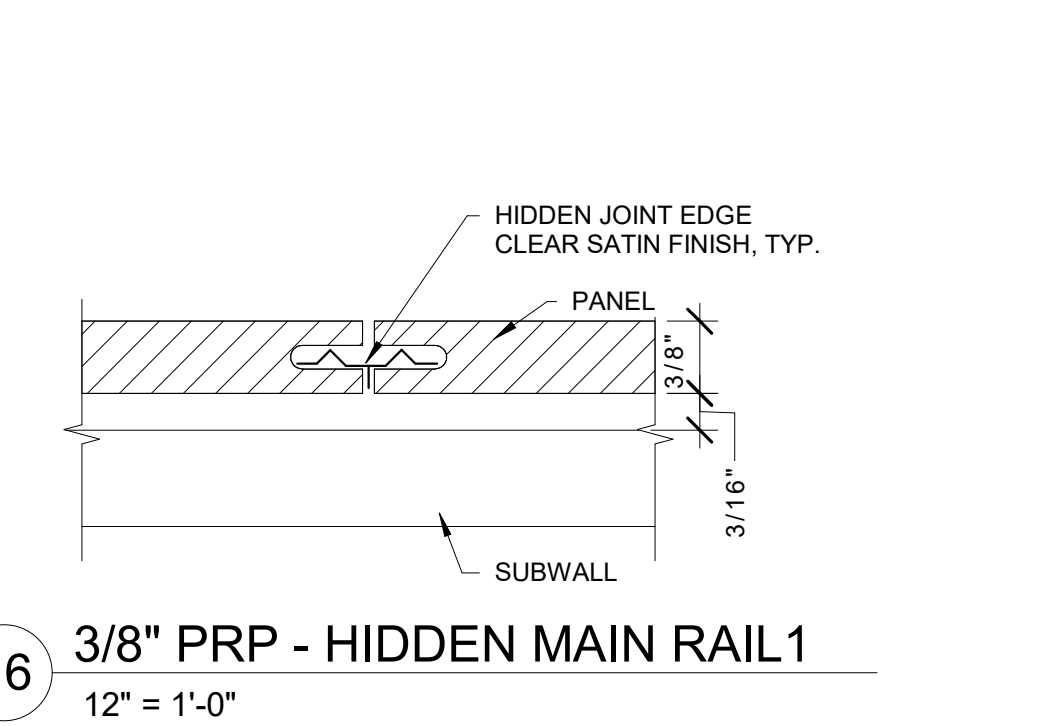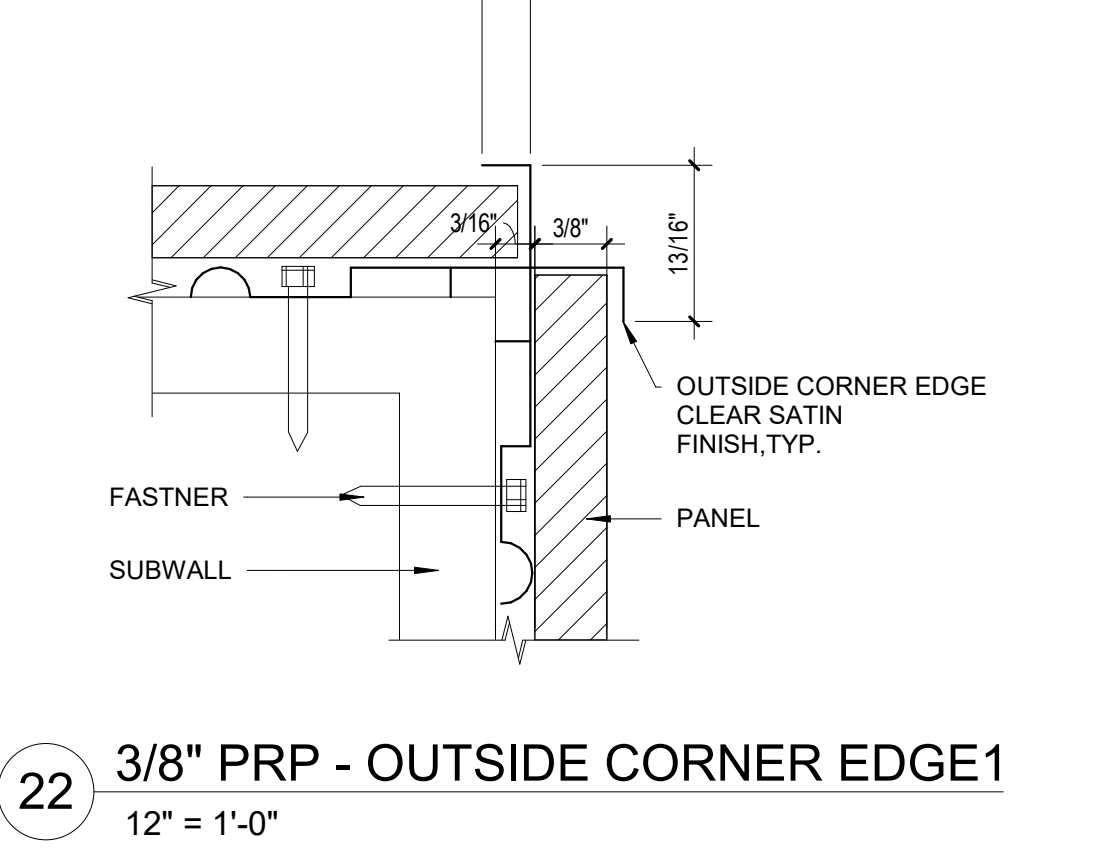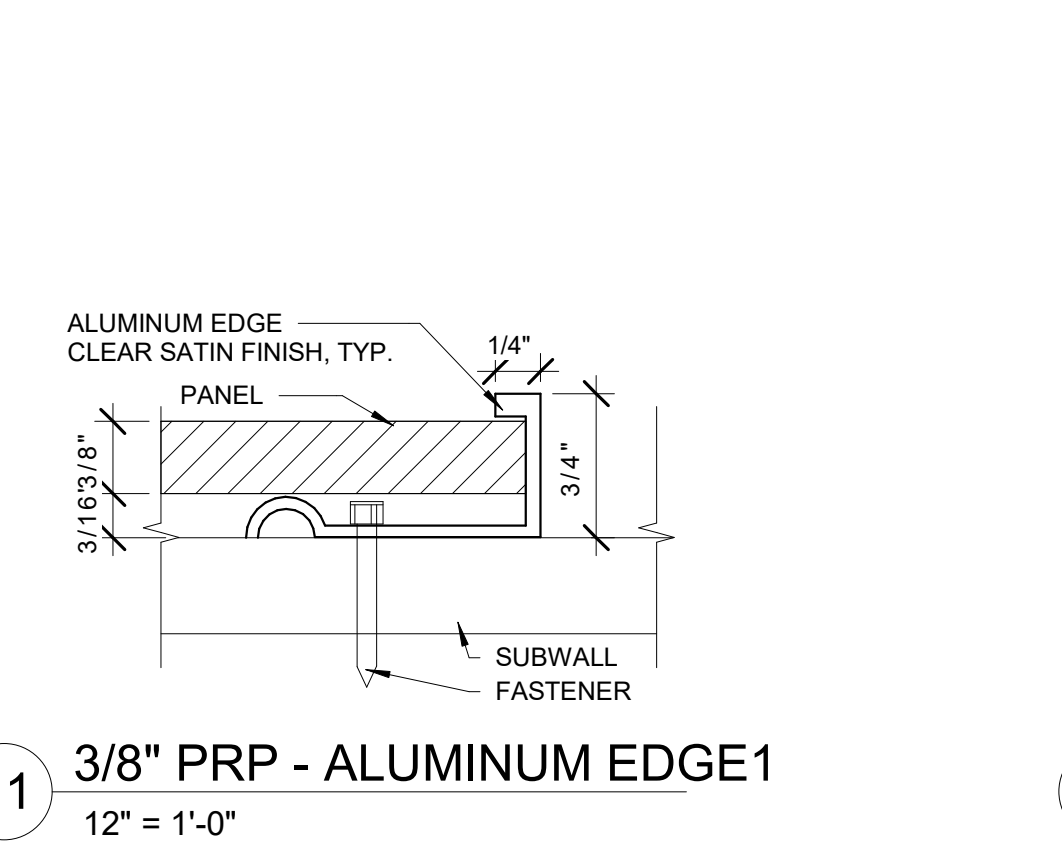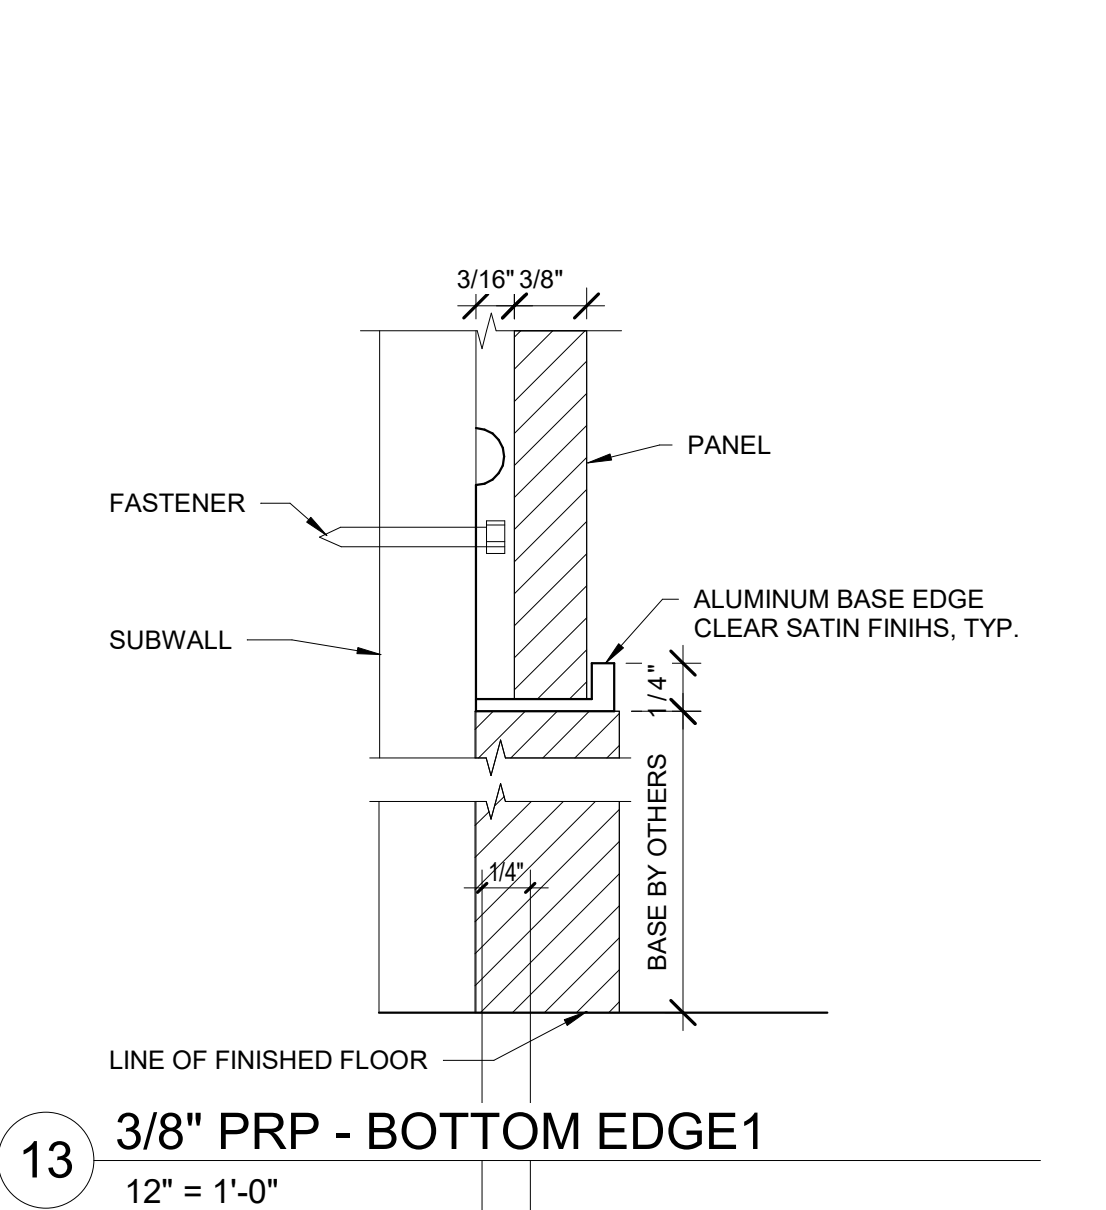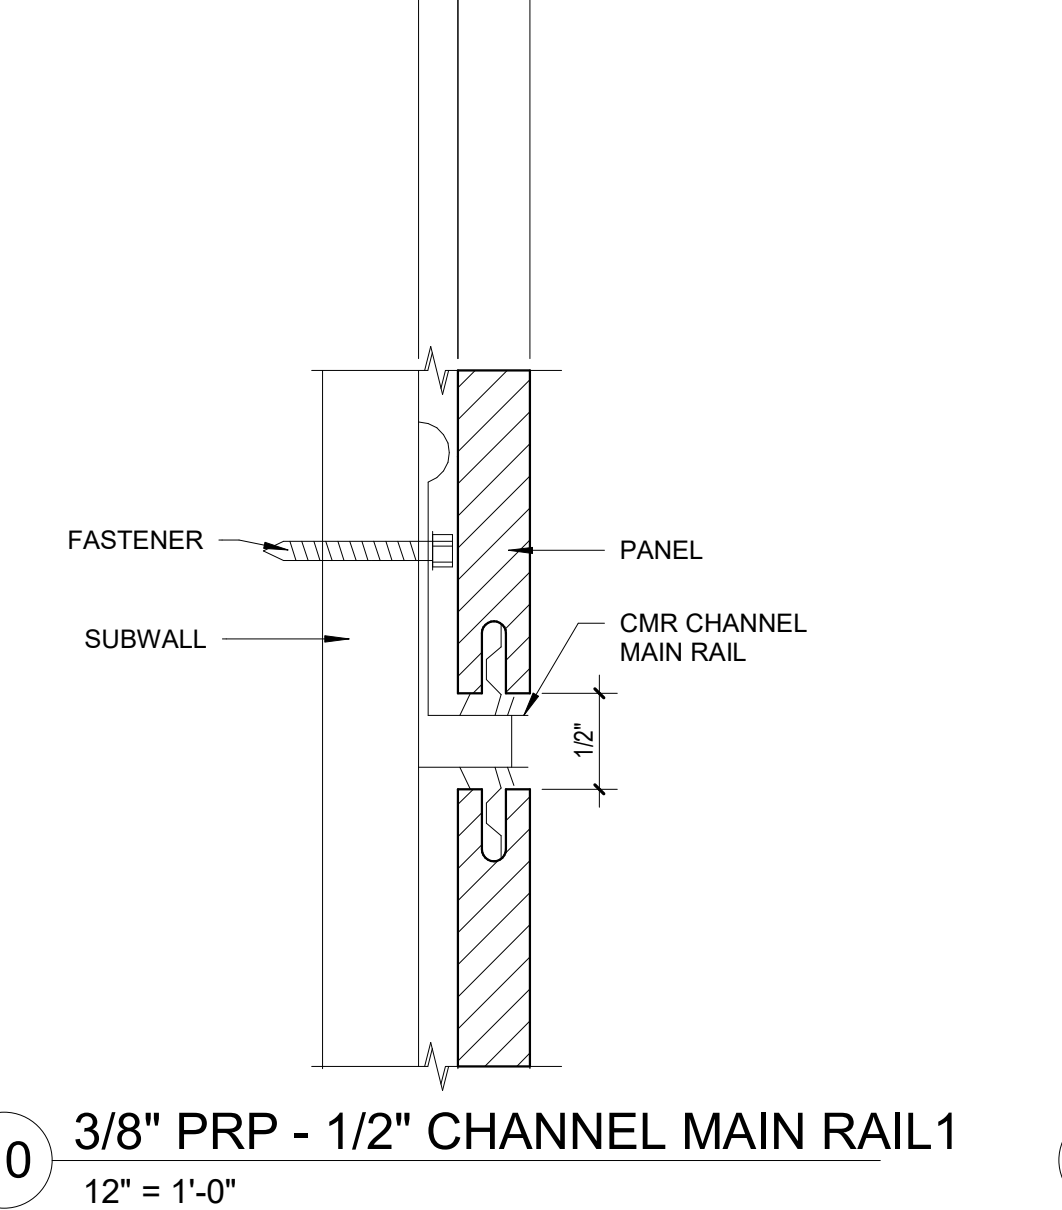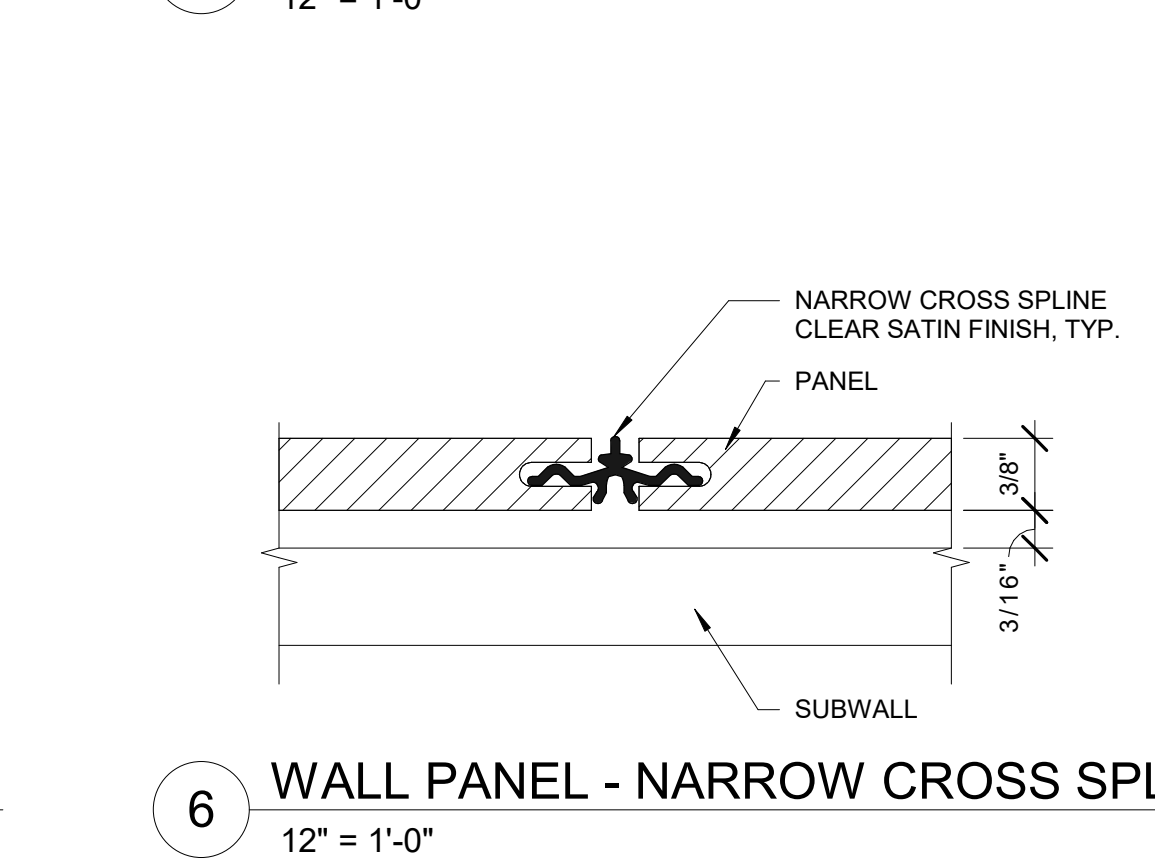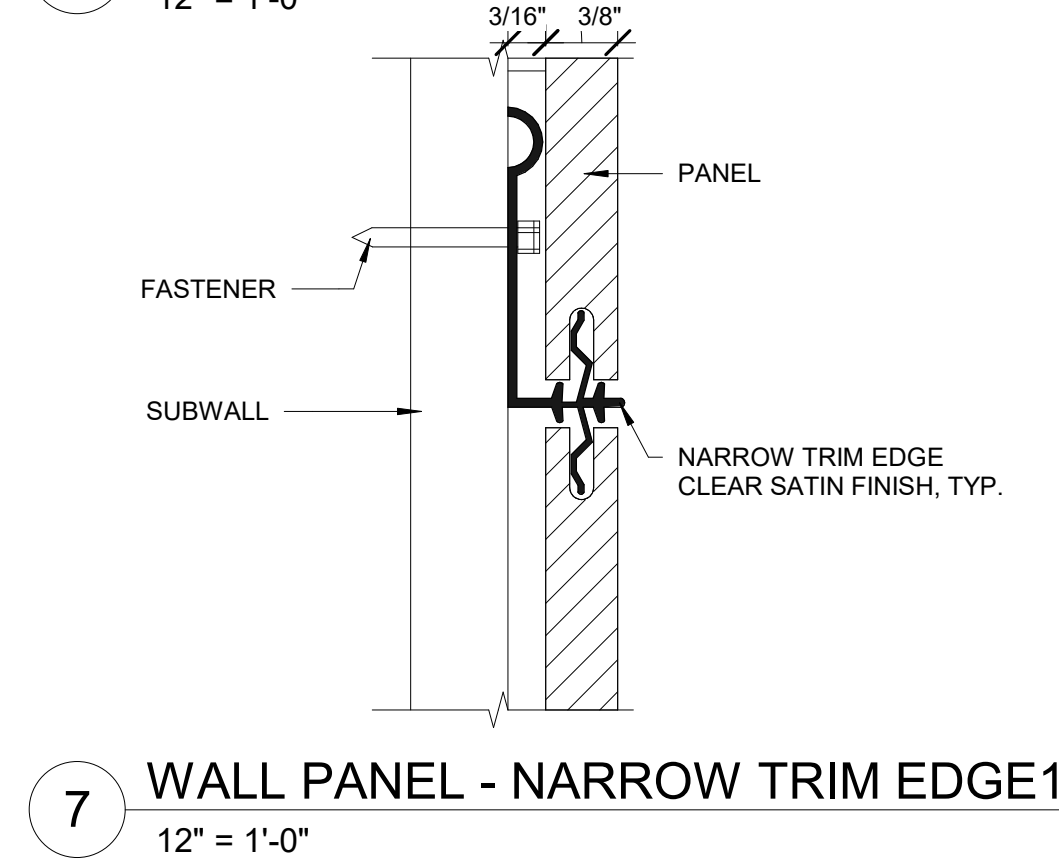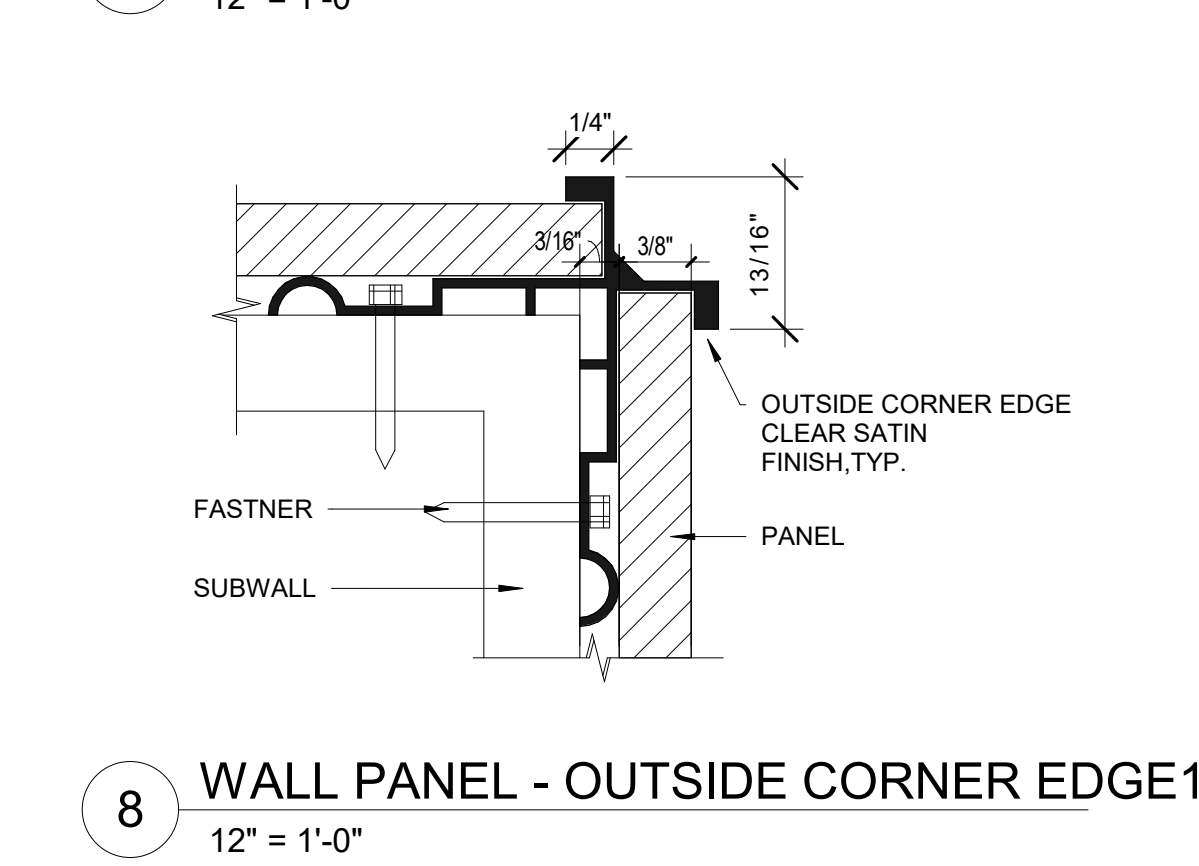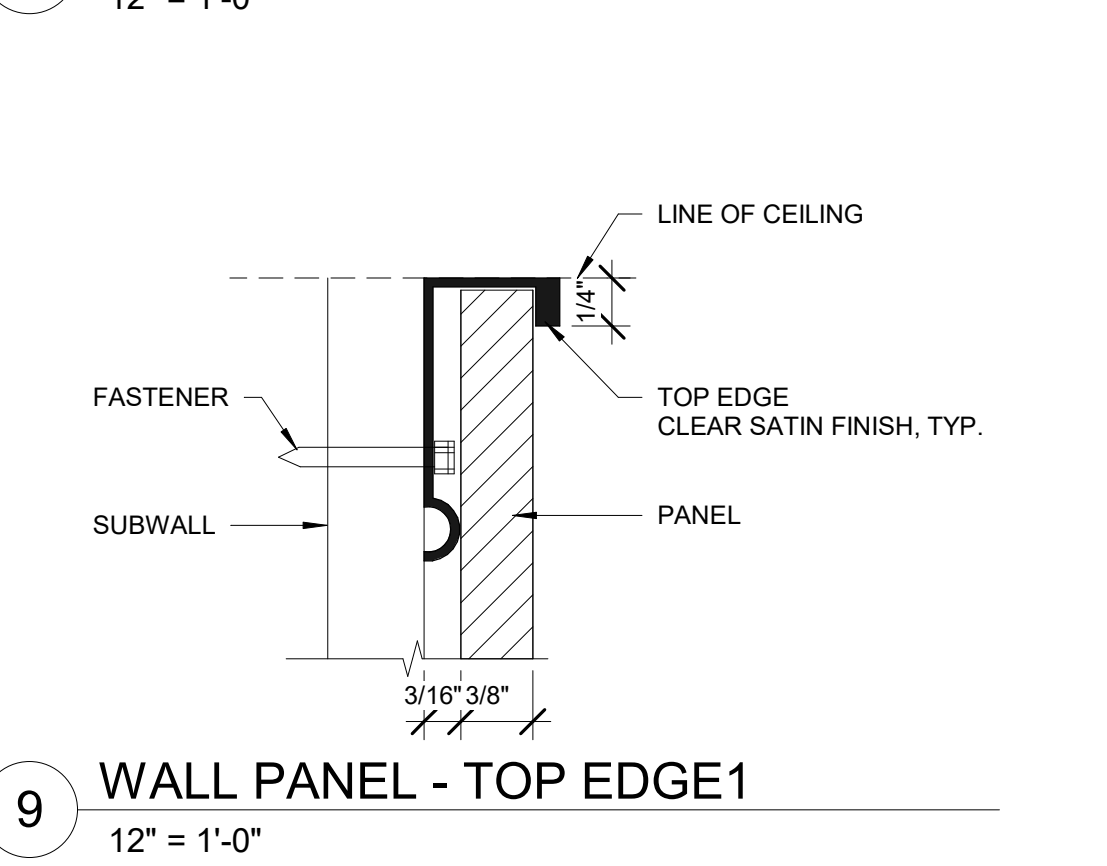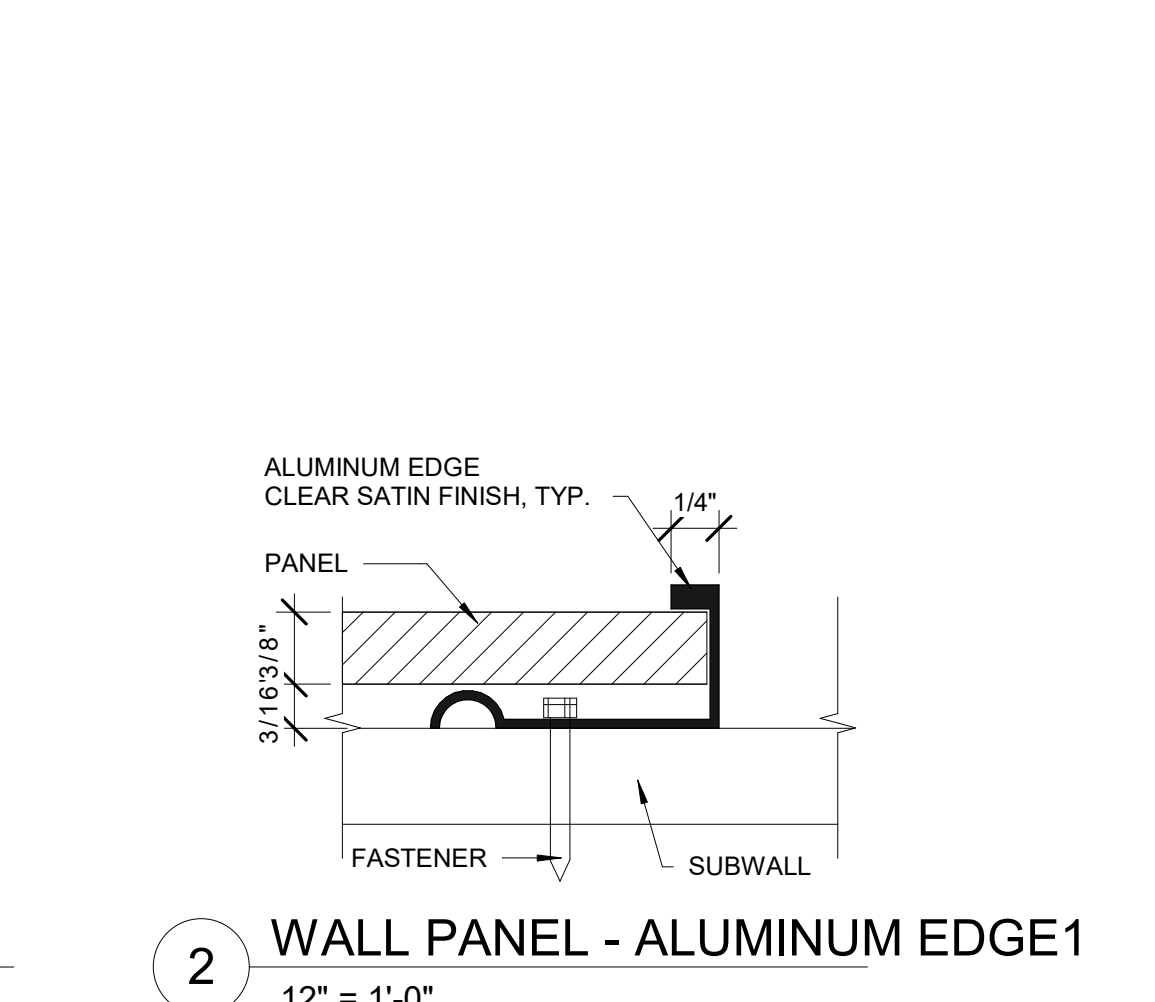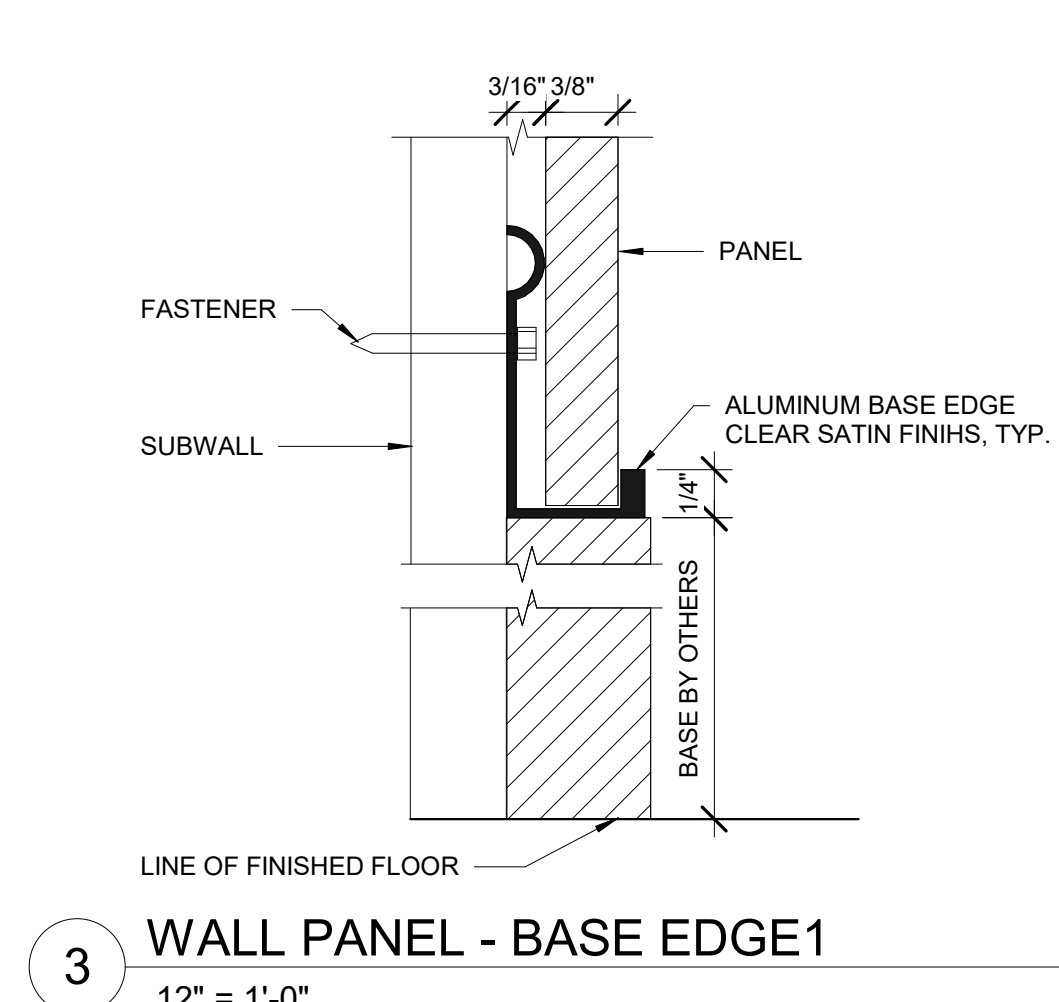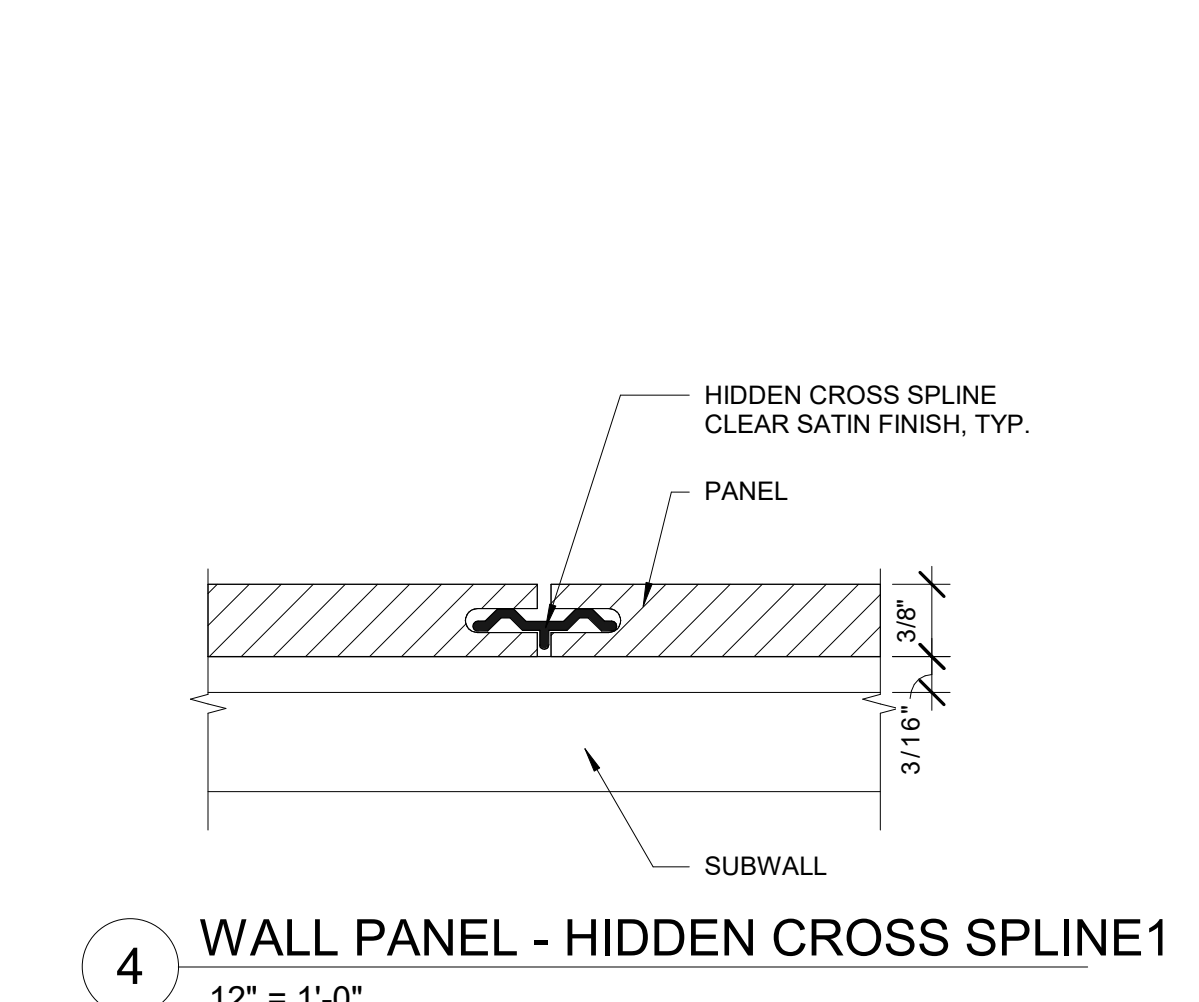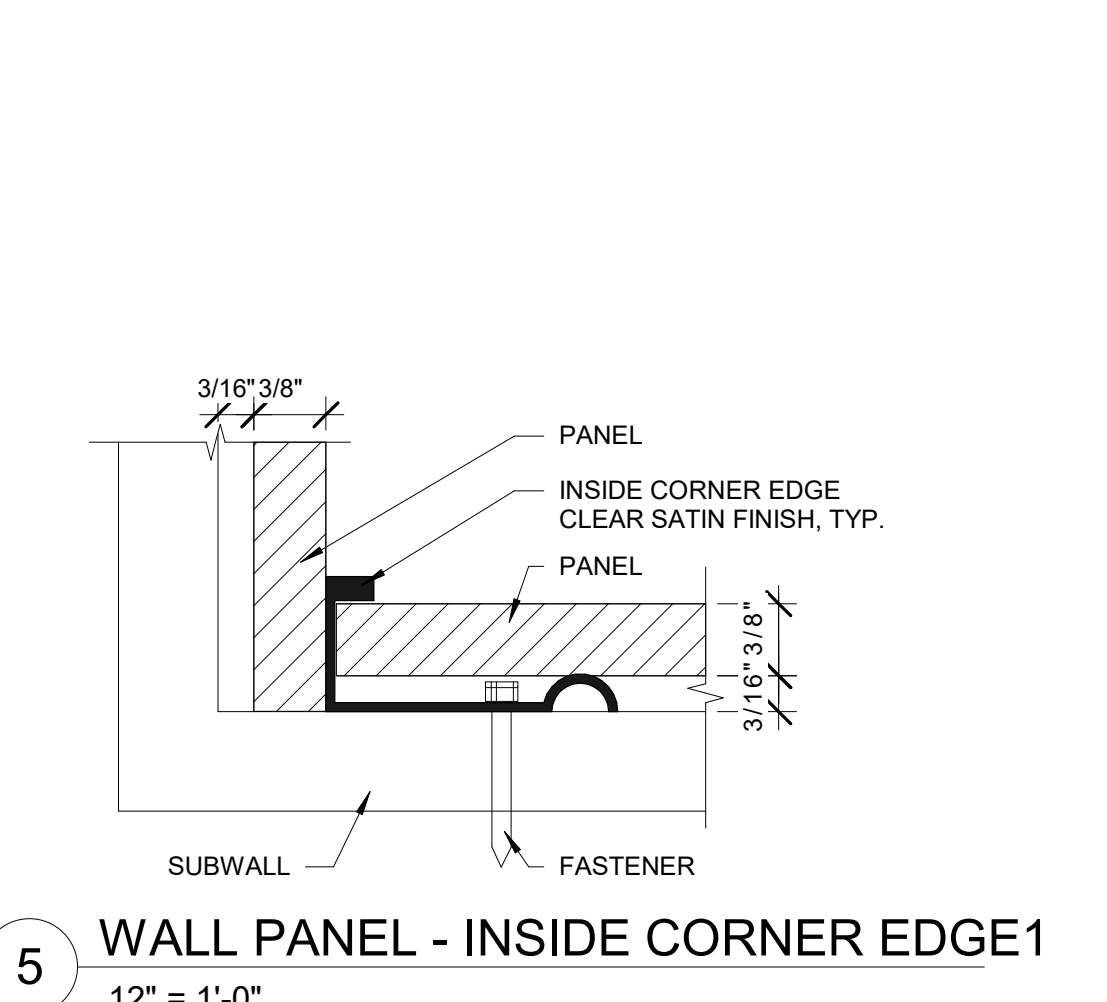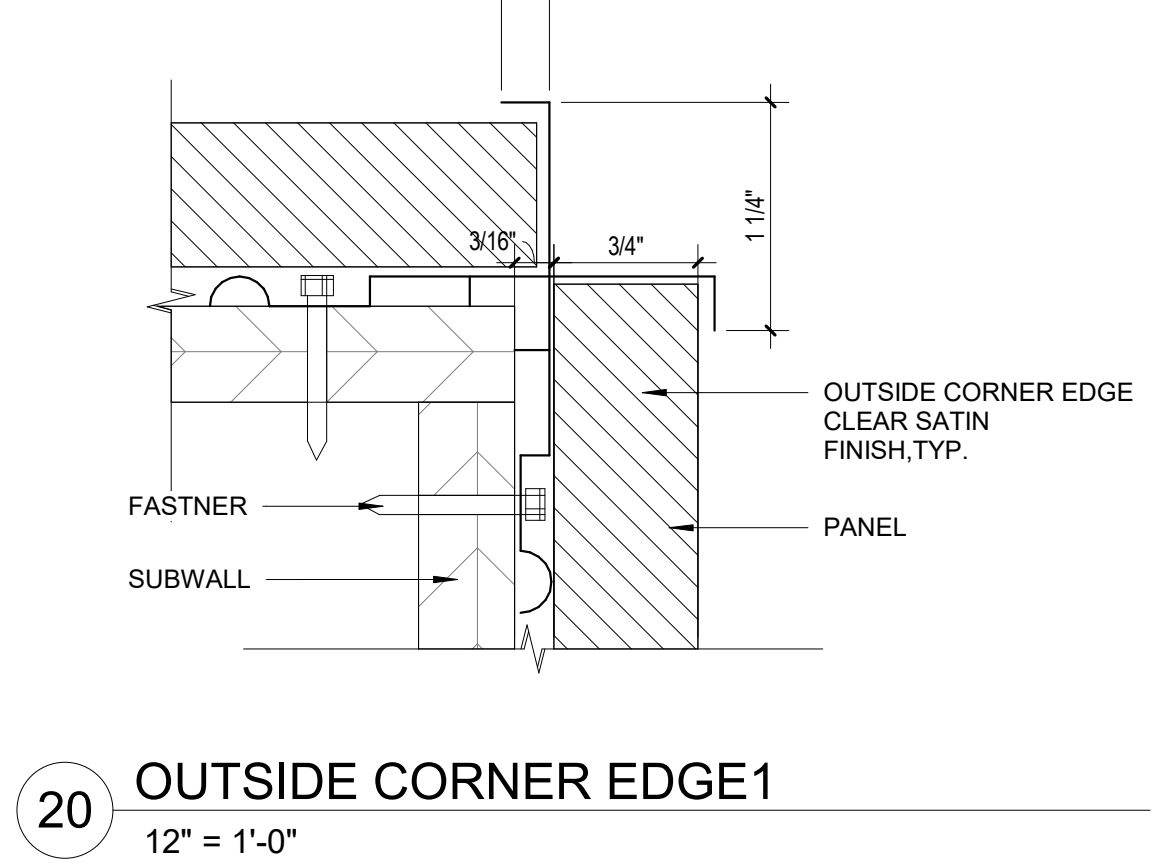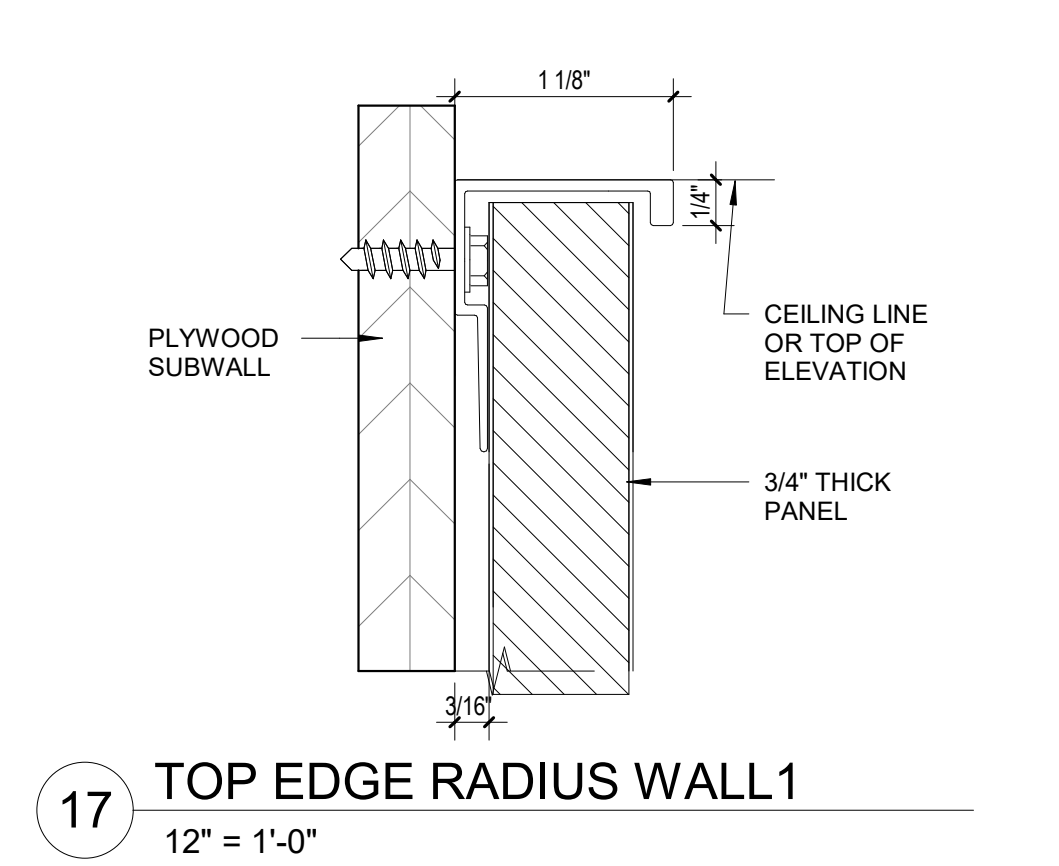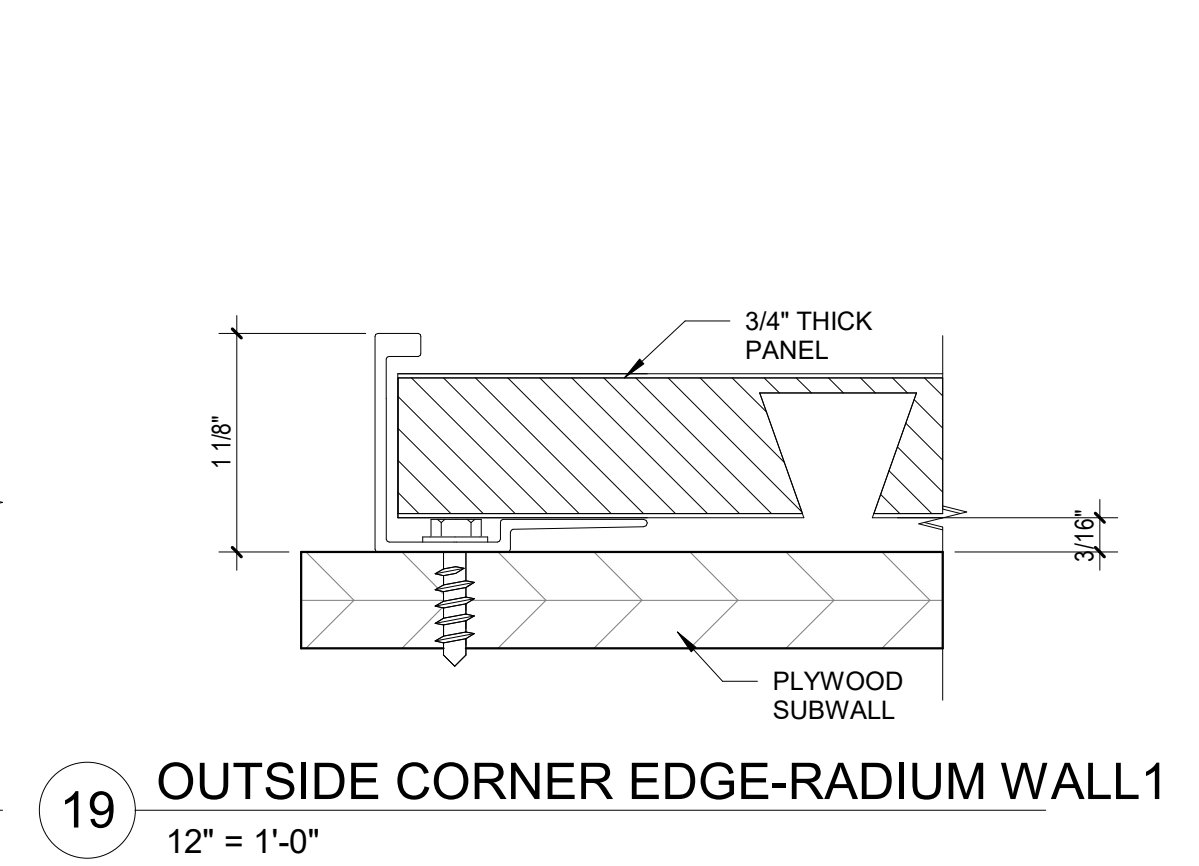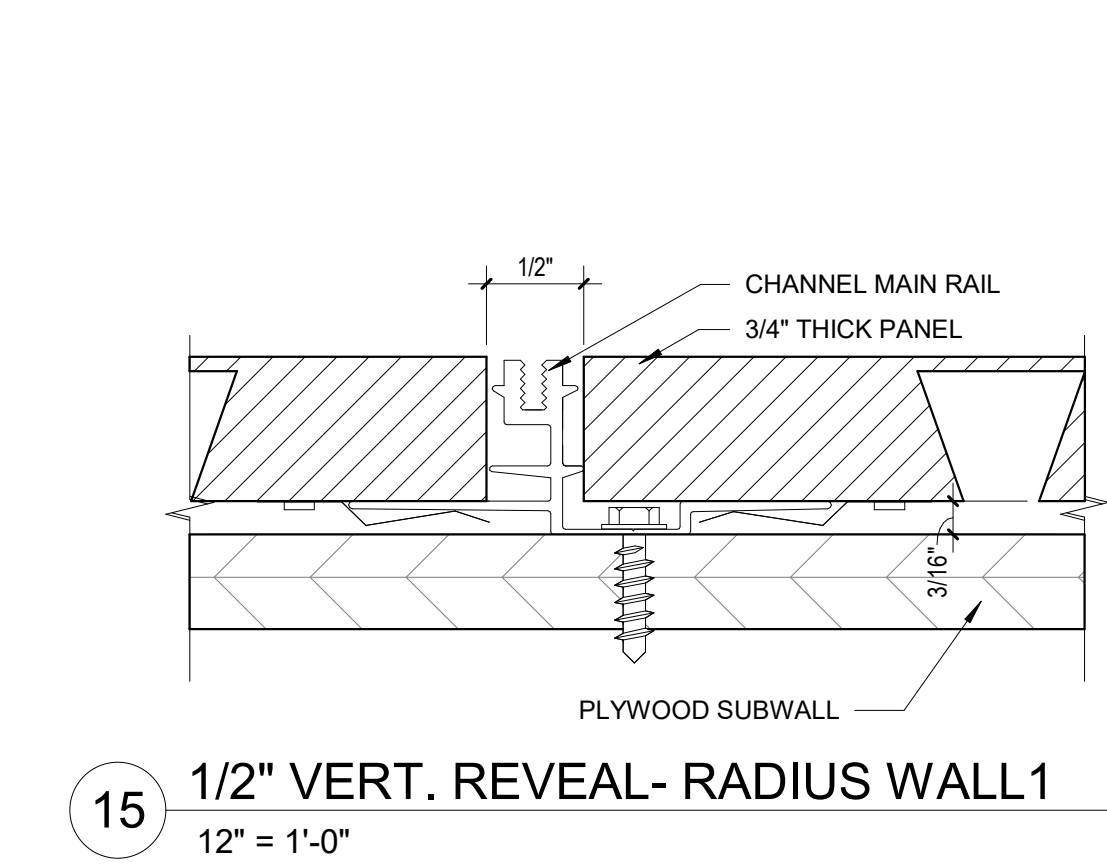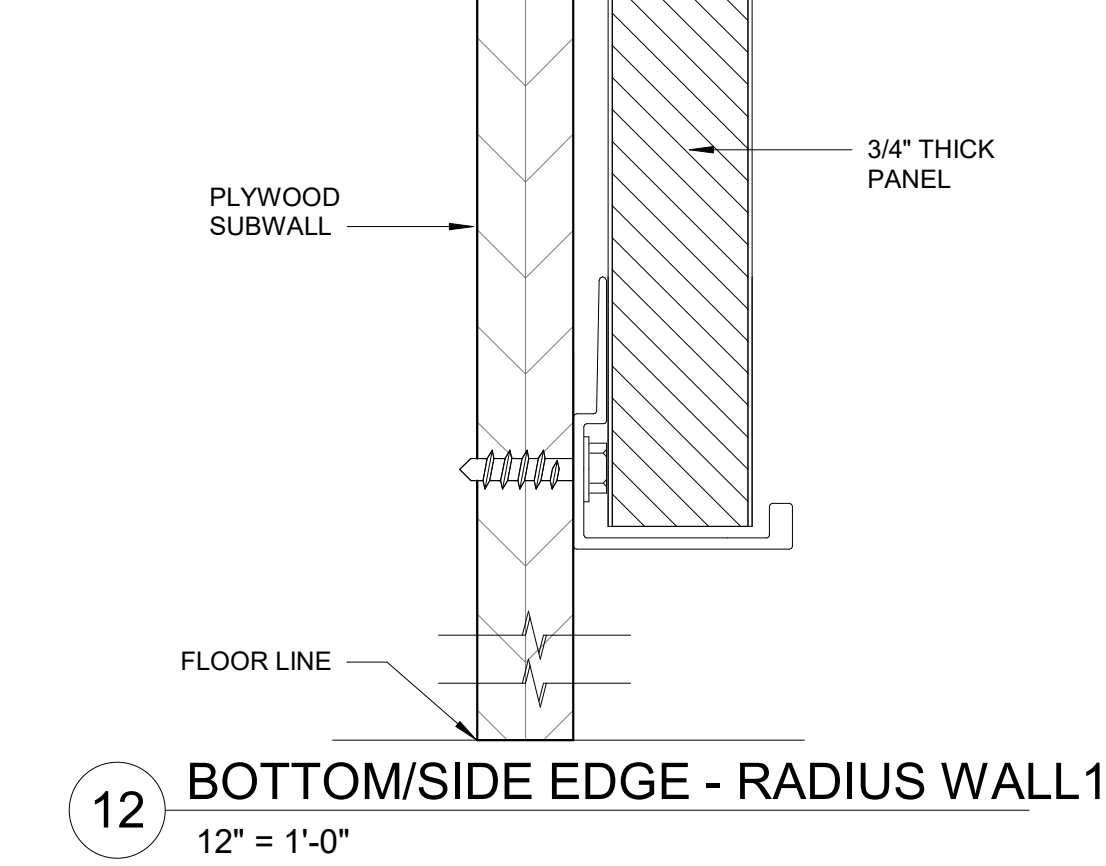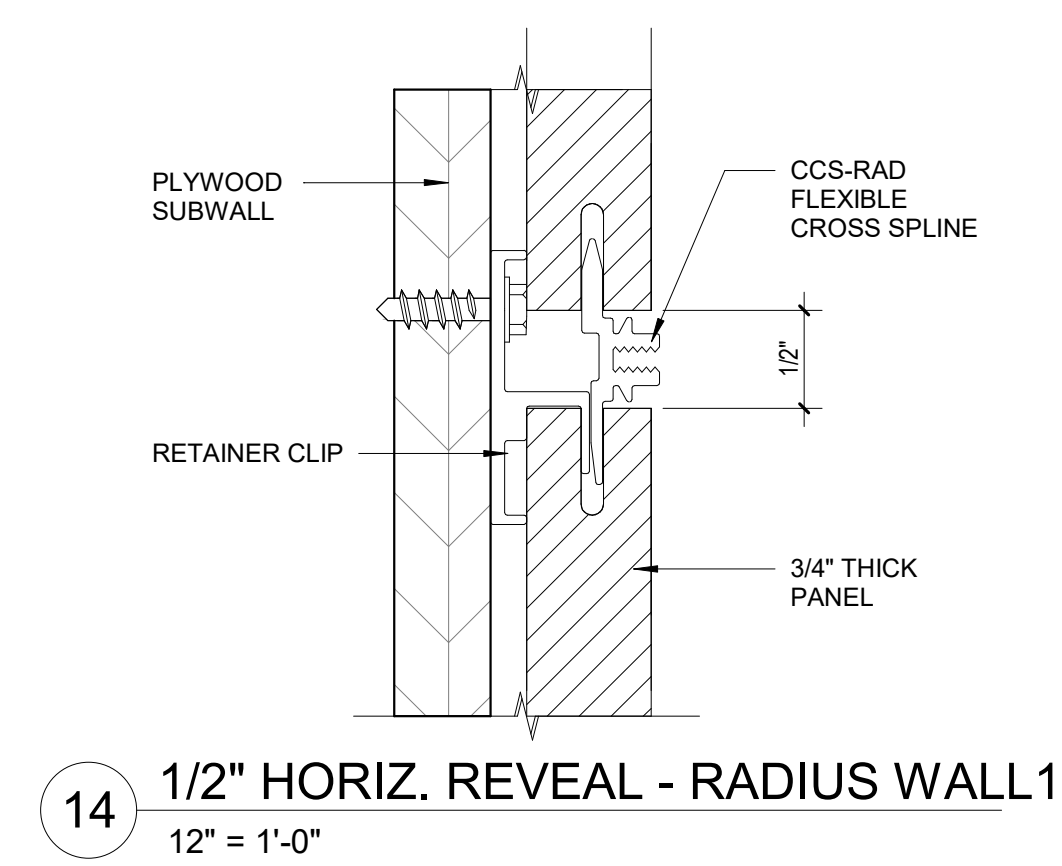

© COPYRIGHT 2023 DRUMMEY ROSANE ANDERSON, INC.


MSBA 90% CD
SUBMISSION

May 12TH, 2023

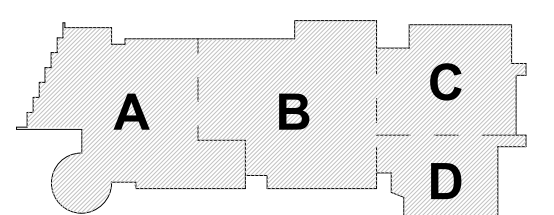


KEY PLAN

PROJECT NORTH

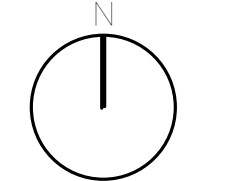

MAGNETIC NORTH

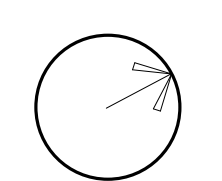

**PHENOLIC RESIN
PANEL DETAILS**

Scale: As indicated


Job No.: 20202

Drawn By: DRA


Date: May 12TH, 2023

Volume 3 of 4


AF1-6-1

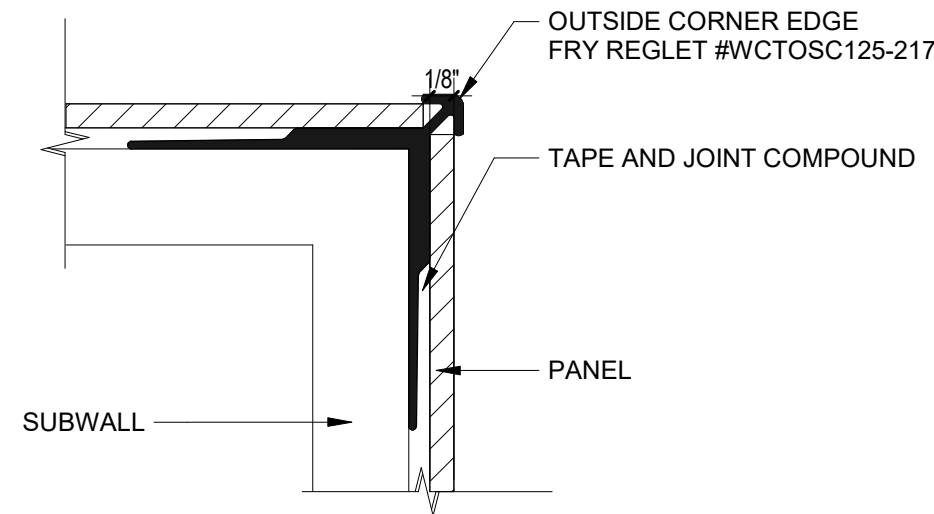


8 1/8" PHENOLIC WALL PANEL - OUTSIDE CORNER EDGE
12" = 1'-0"

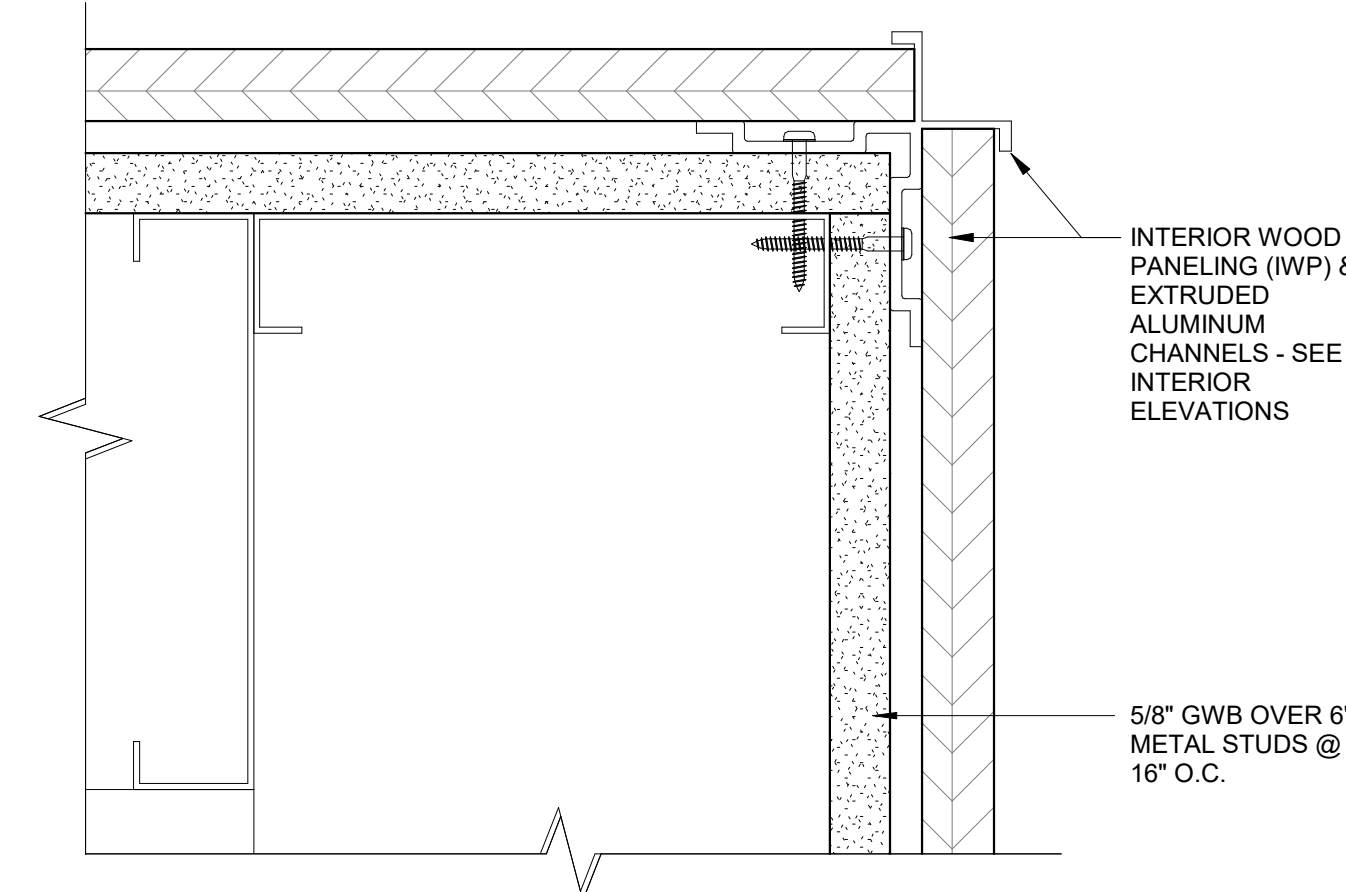


4 INTERIOR WALL PANEL -OUTSIDE CORNER
6" = 1'-0"

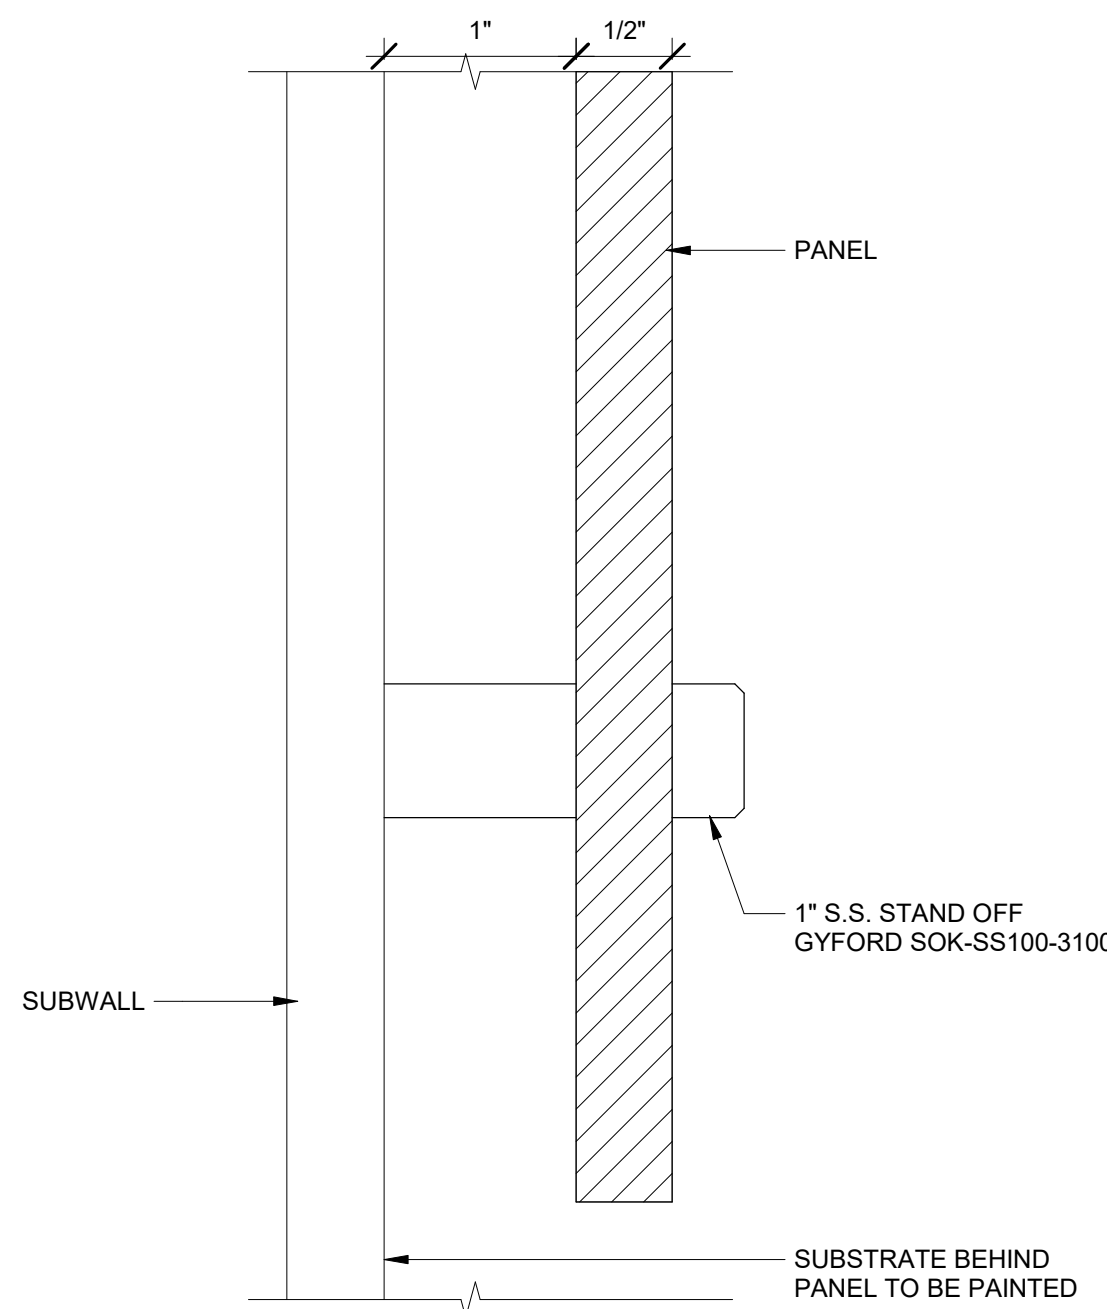


7 1/2" PHENOLIC GRAPHIC WALL PANEL
12" = 1'-0"

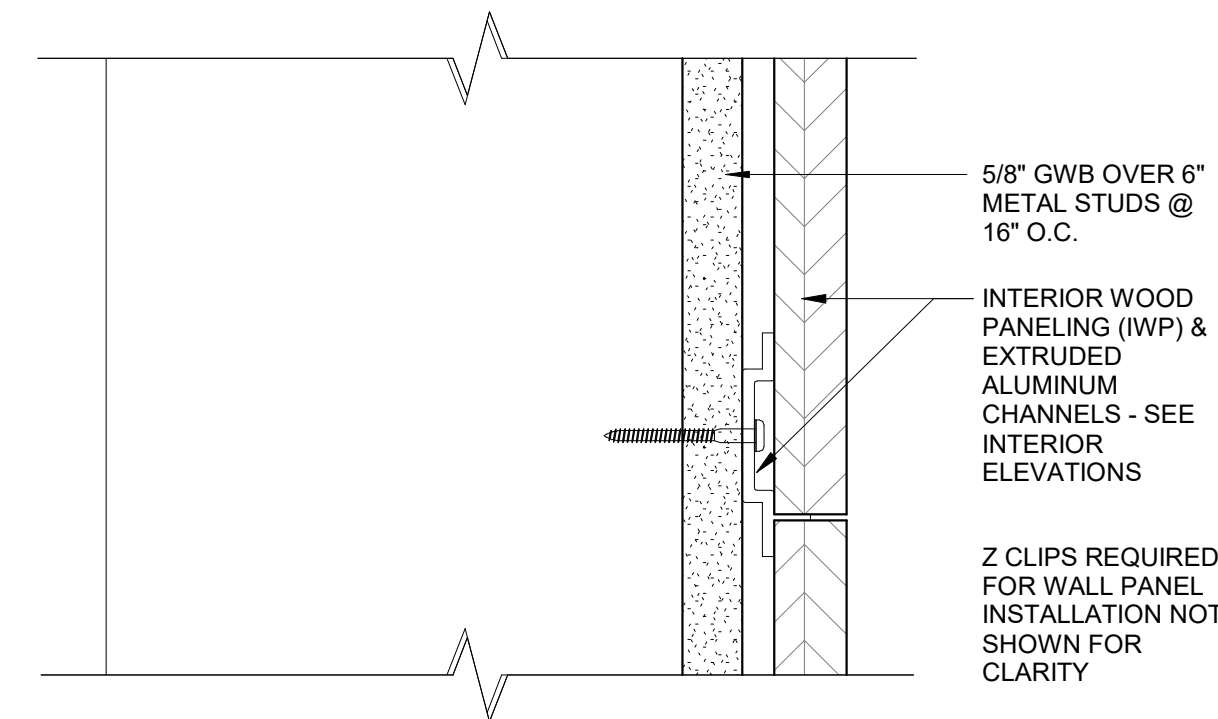


3 INTERIOR WALL PANEL -HORIZ./VERT REVEAL
6" = 1'-0"

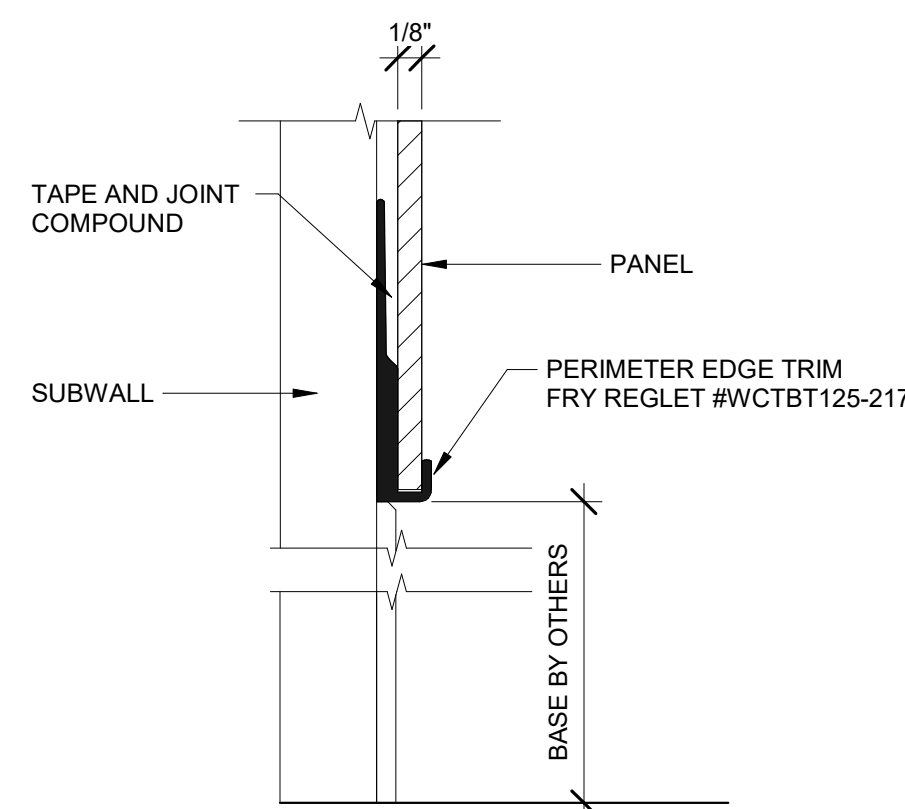


9 1/8" PHENOLIC WALL PANEL - PERIMETER EDGE TRIM
12" = 1'-0"

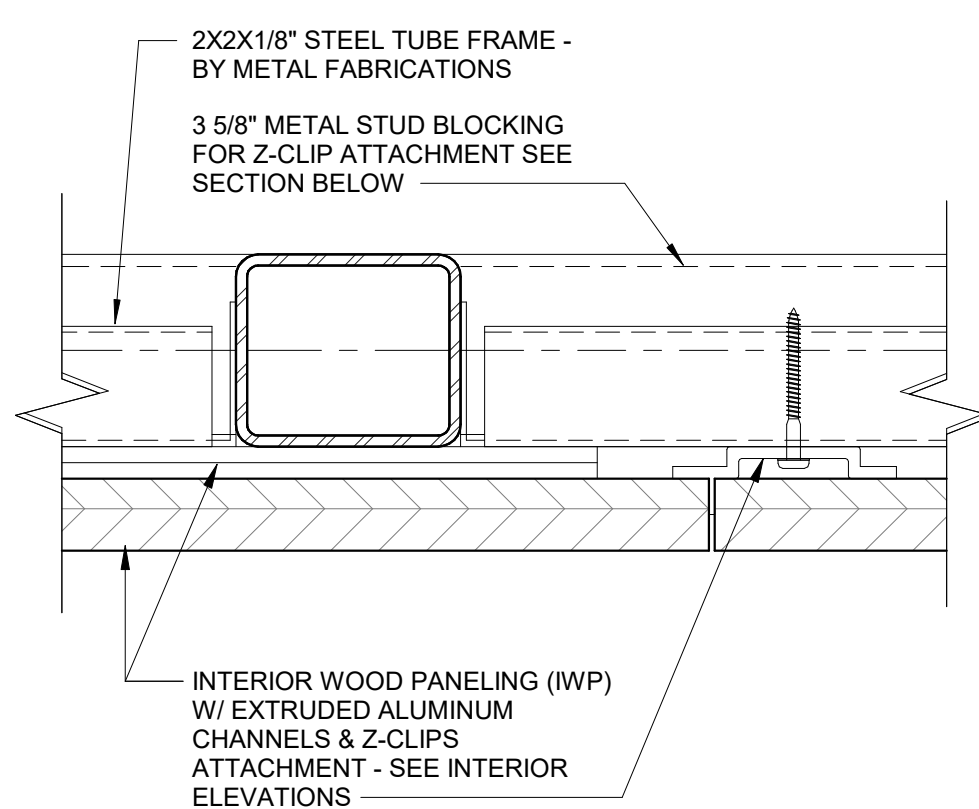


6 INTERIOR WALL PANEL ON METAL FRAME -HORIZ./VERT REVEL
6" = 1'-0"

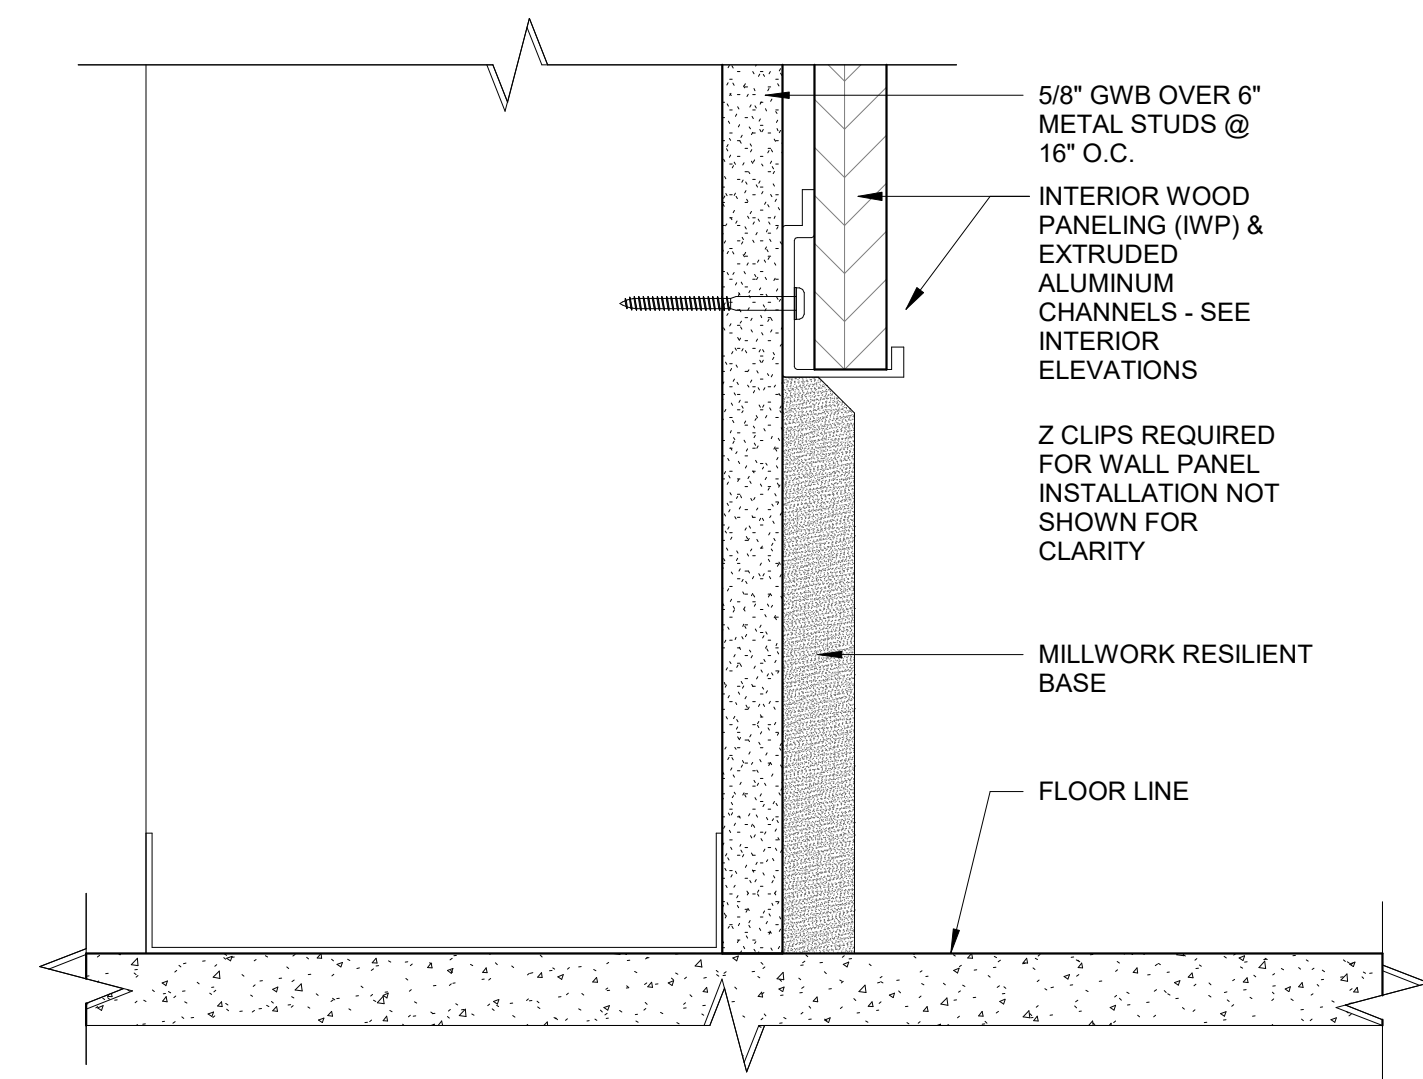


2 INTERIOR WALL PANEL -BOTTOM EDGE
6" = 1'-0"

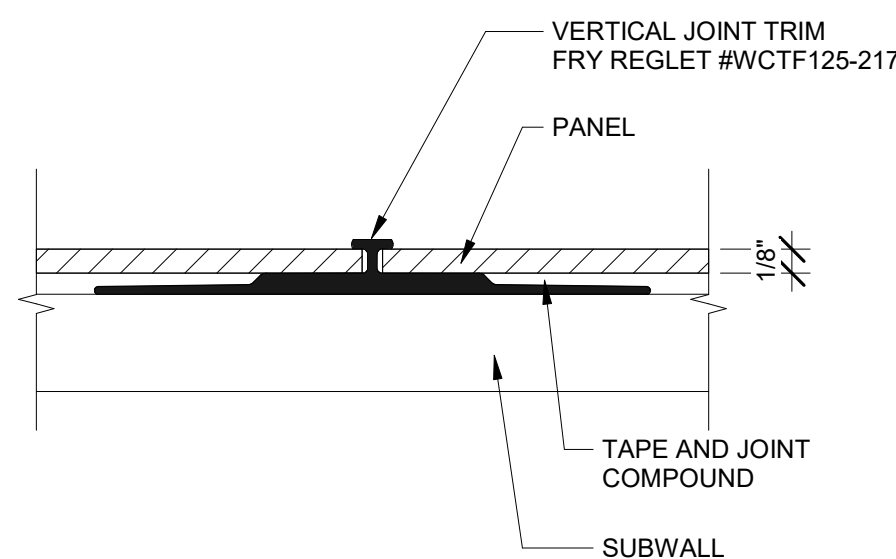

10 1/8" PHENOLIC WALL PANEL - VERTICAL JOINT TRIM
12" = 1'-0"

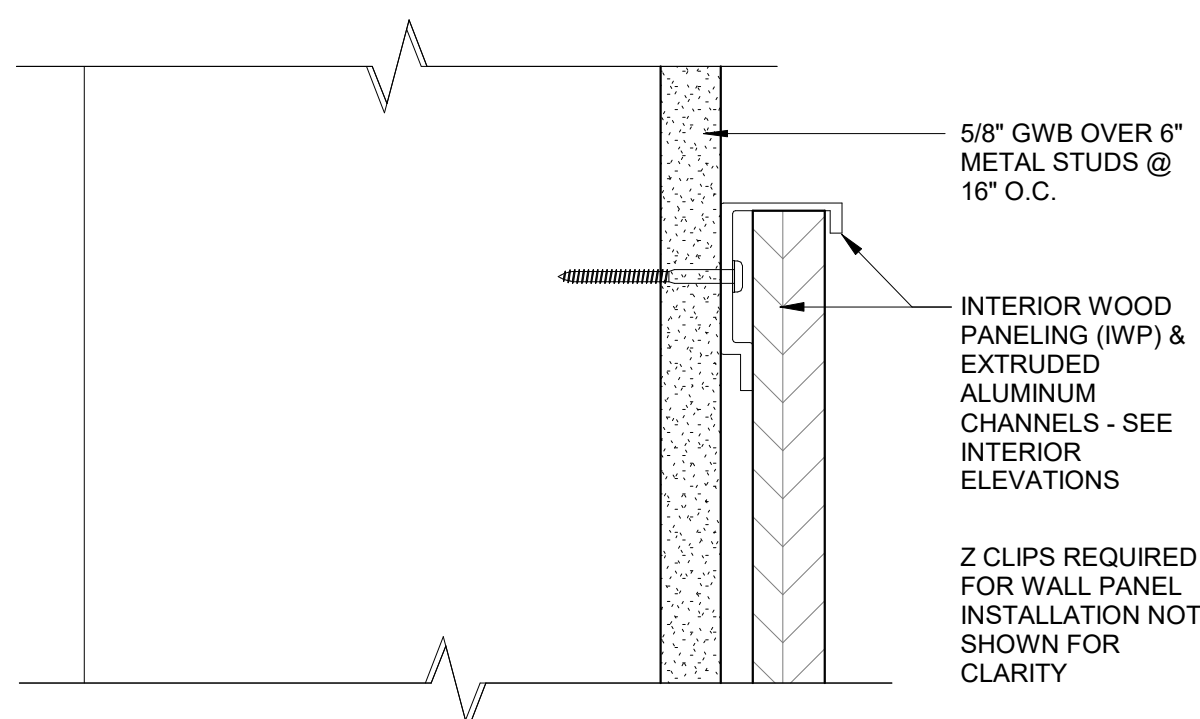

5 INTERIOR WALL PANEL -TOP EDGE
6" = 1'-0"

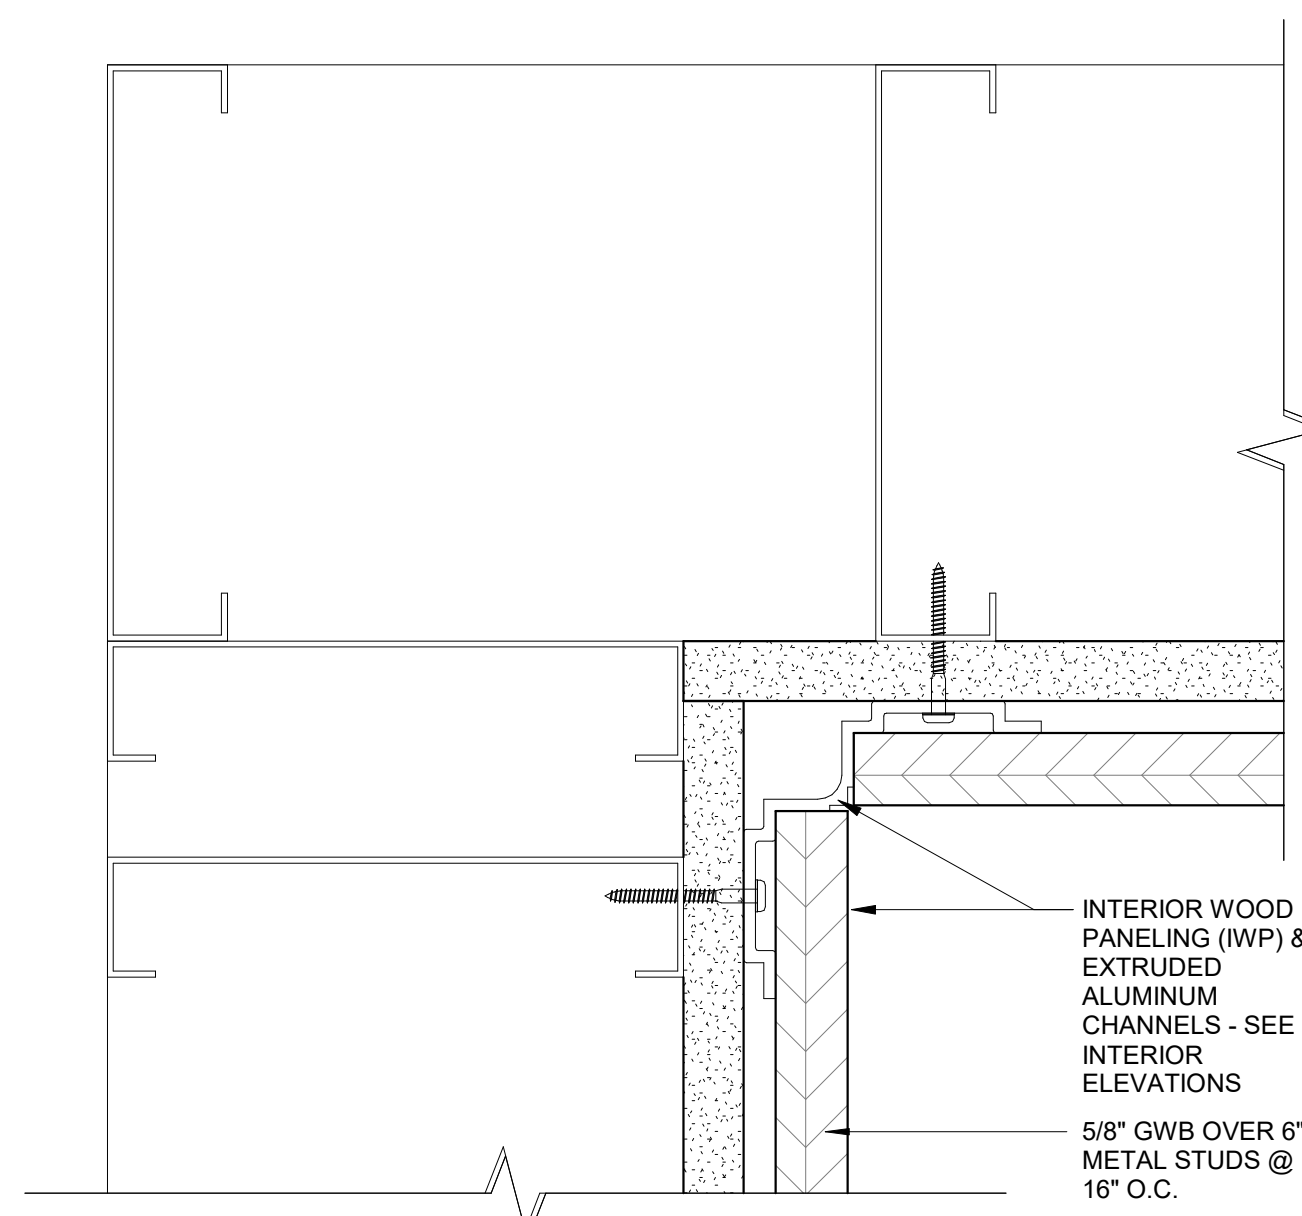


1 INTERIOR WALL PANEL - INSIDE CORNER
6" = 1'-0"

© COPYRIGHT 2023 DRUMMEY ROSANE ANDERSON, INC.


MSBA 90% CD
SUBMISSION

May 12TH, 2023

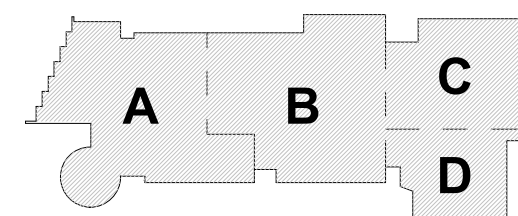


KEY PLAN

PROJECT NORTH

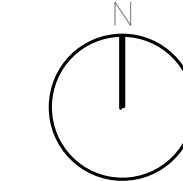

MAGNETIC NORTH

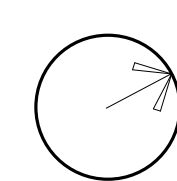

**INTERIOR WALL
PANEL DETAILS**

Scale: As indicated

Job No.: 20202

Drawn By: DRA


Date: May 12TH, 2023

Volume 3 of 4


AF1-7-1

**Northeast
Metropolitan
Regional
Vocational High
School**


100 Hemlock Road,
Wakefield, MA 01880

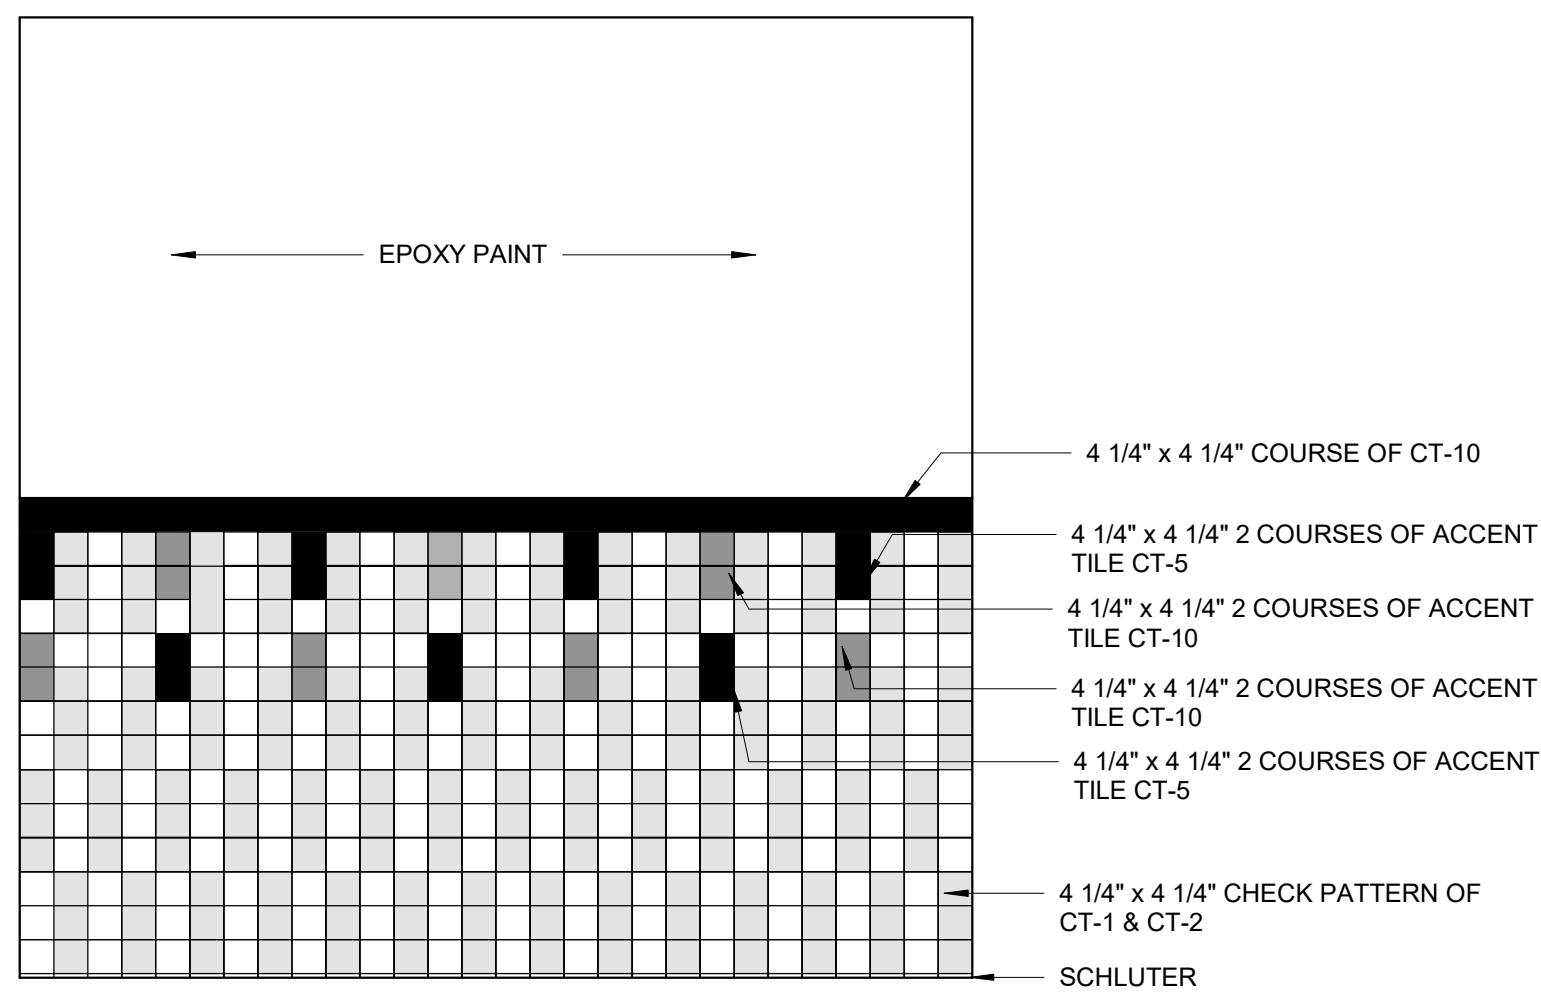


8 LOWER / ADMIN AREA SINGLE TOILET CERAMIC TILE CTP-12
1/2" = 1'-0"

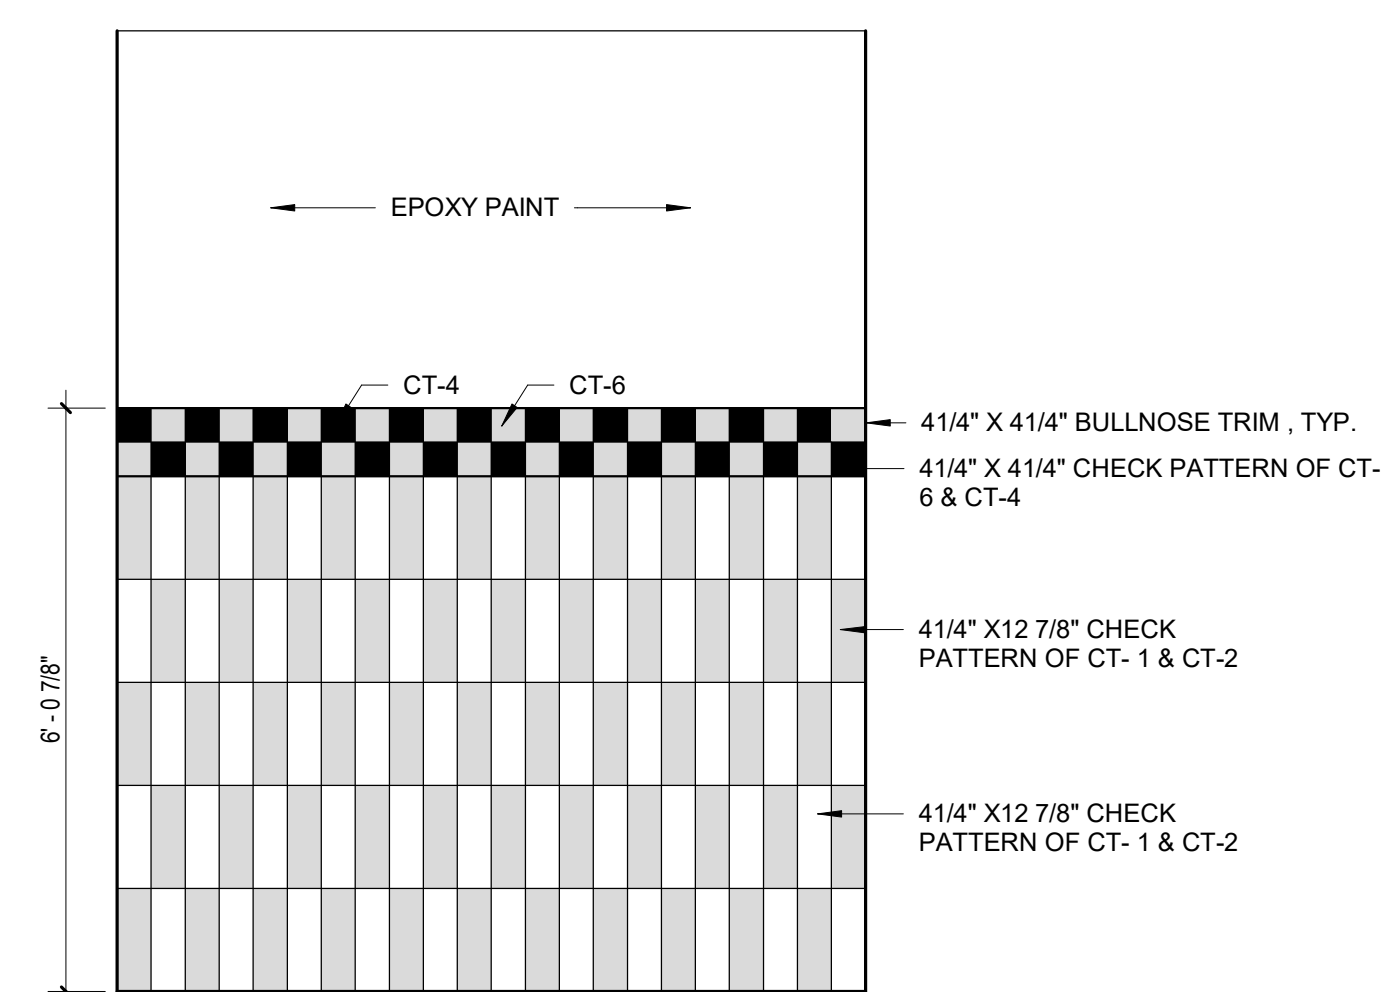


7 STAIR CERAMIC TILE PATTERN -CTP-11
1/2" = 1'-0"

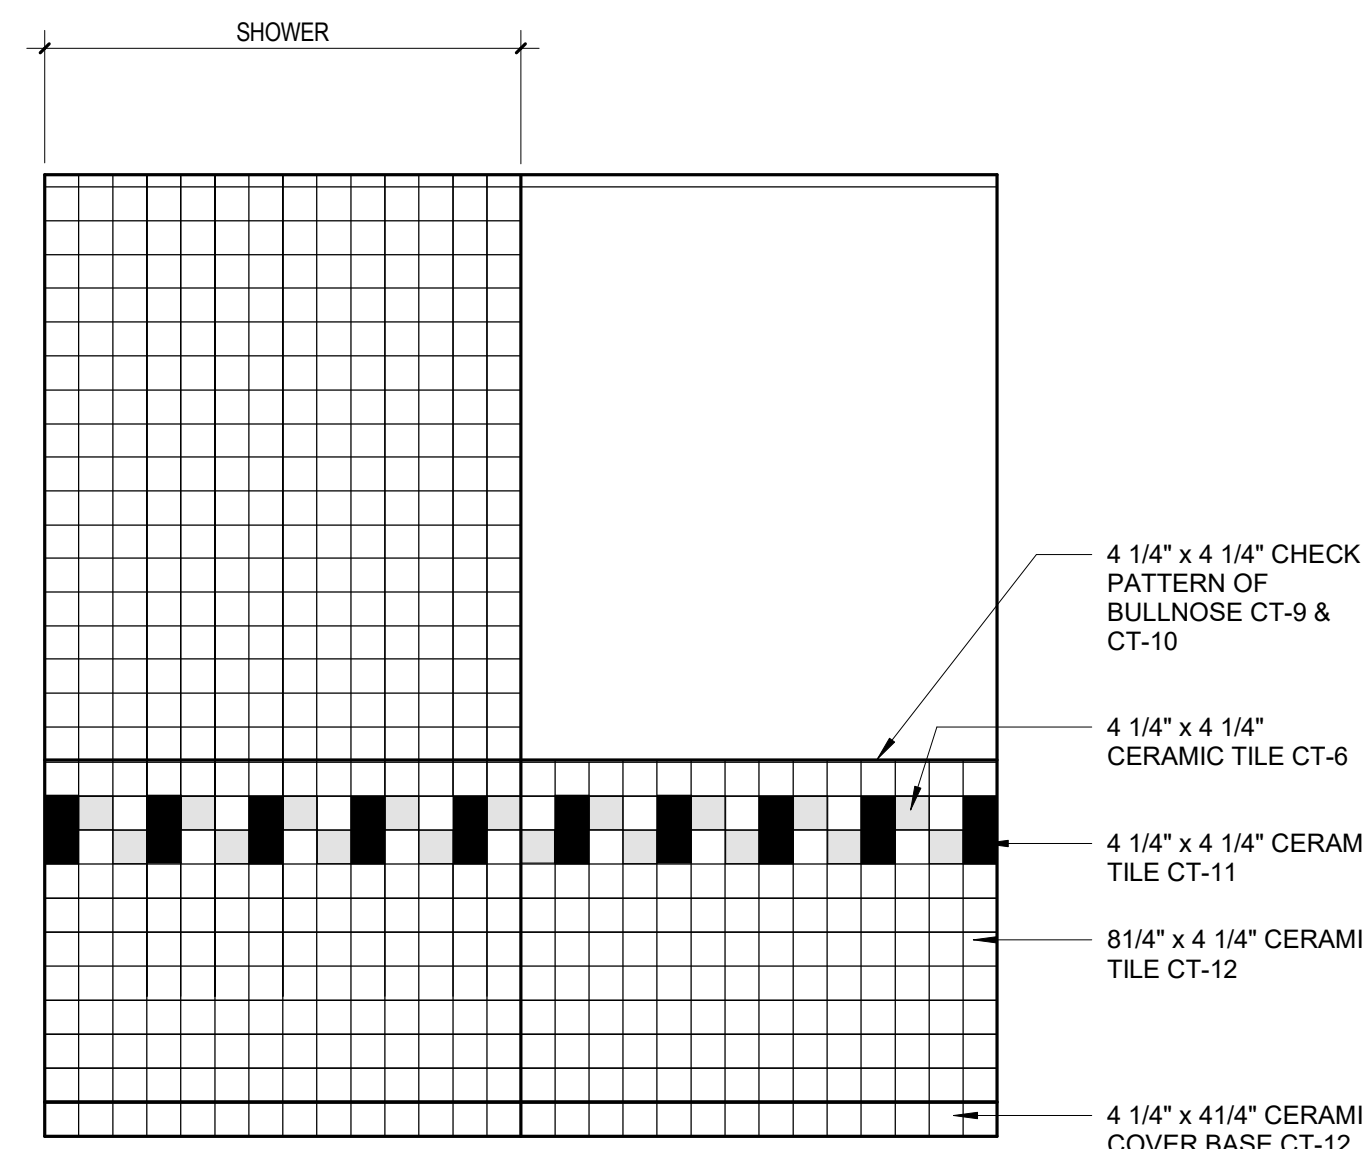


6 SINGLE TOILET W/ SHOWER CERAMIC TILE CTP-10
1/2" = 1'-0"

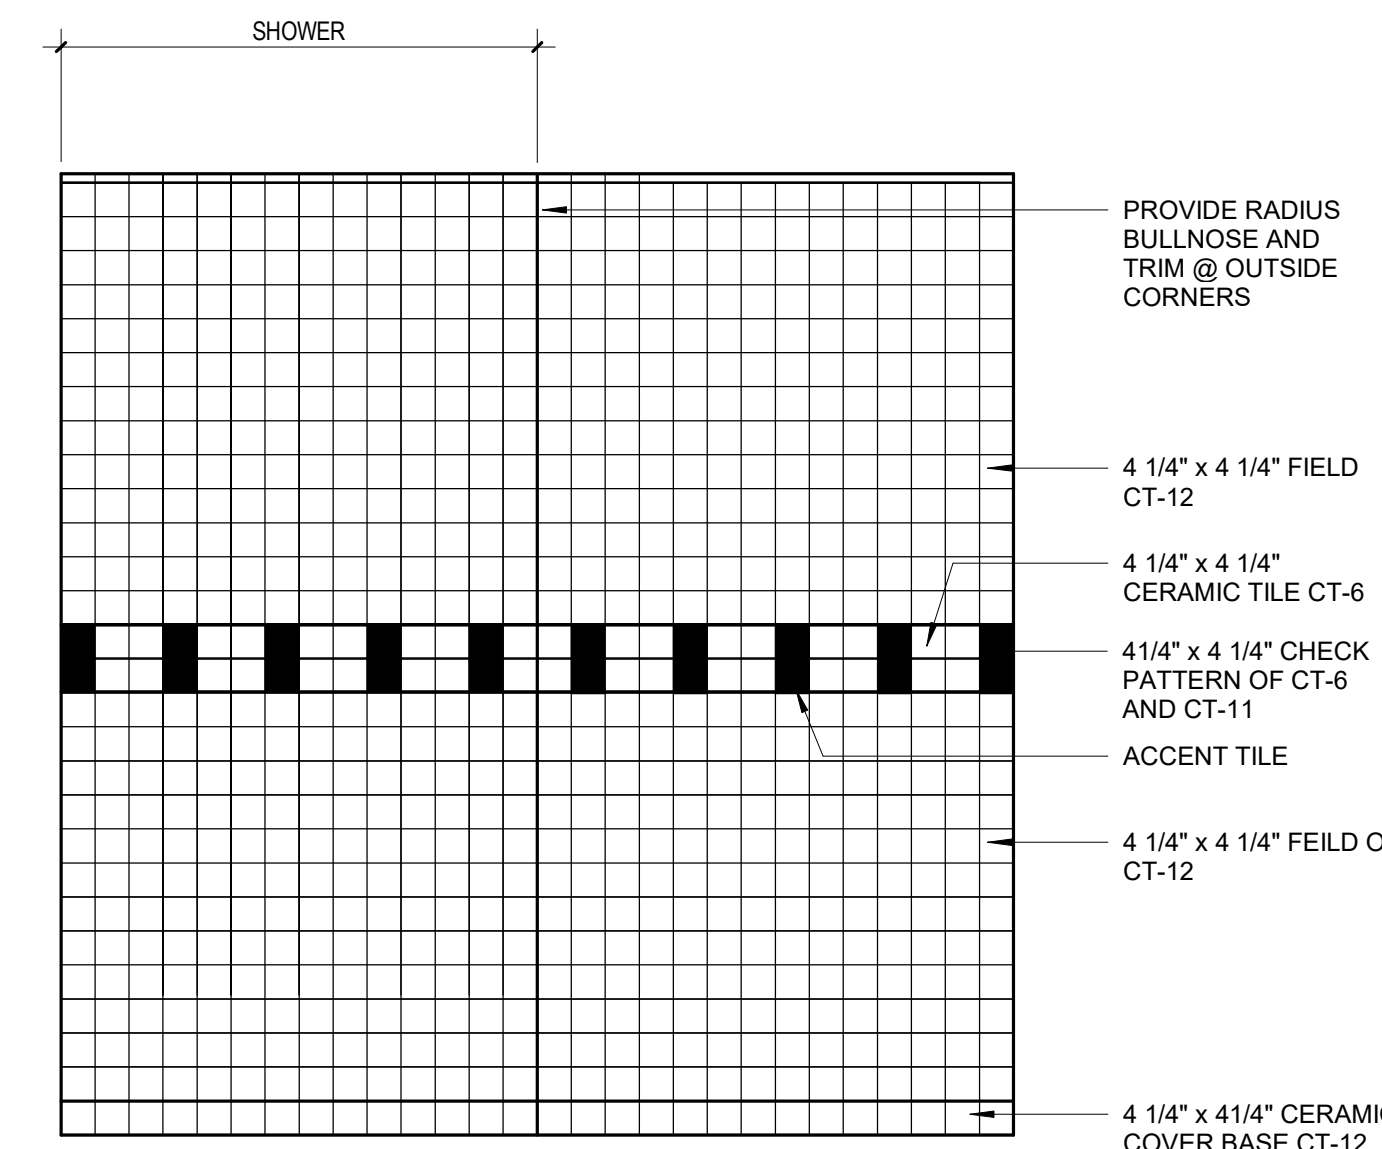


5 LOCKER ROOM TOILET AND SHOWER CERAMIC TILE CTP-9
1/2" = 1'-0"

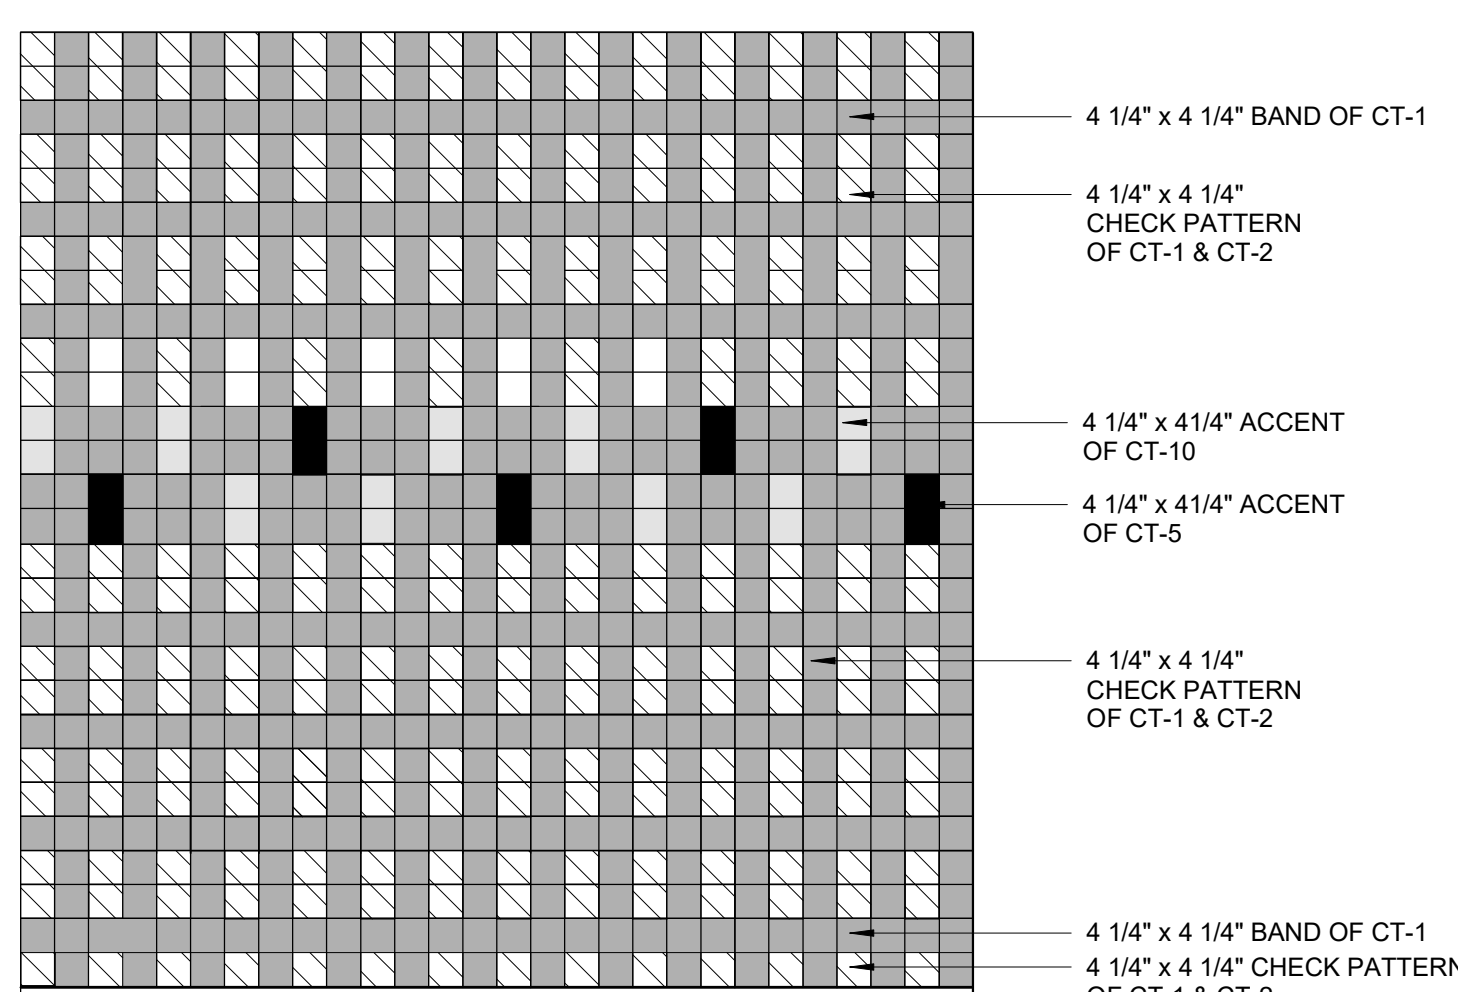


4-a FOURTH FLOOR GANG TOILET CERAMIC TILE CTP-8
1/2" = 1'-0"

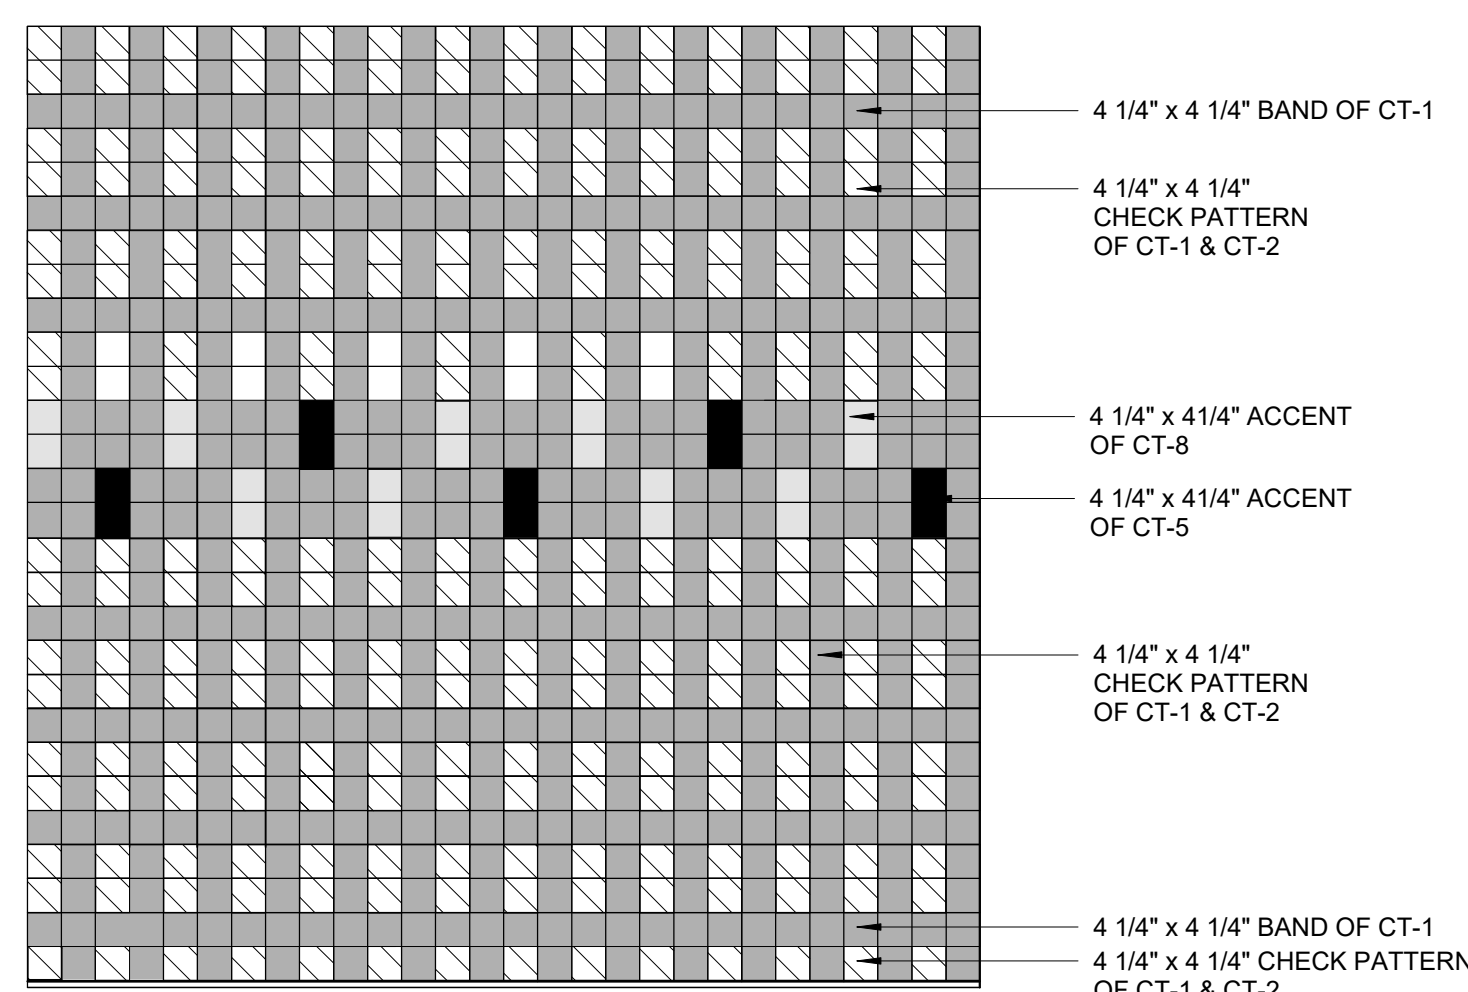


3-a THIRD FLOOR GANG TOILET CERAMIC TILE CTP-7
1/2" = 1'-0"

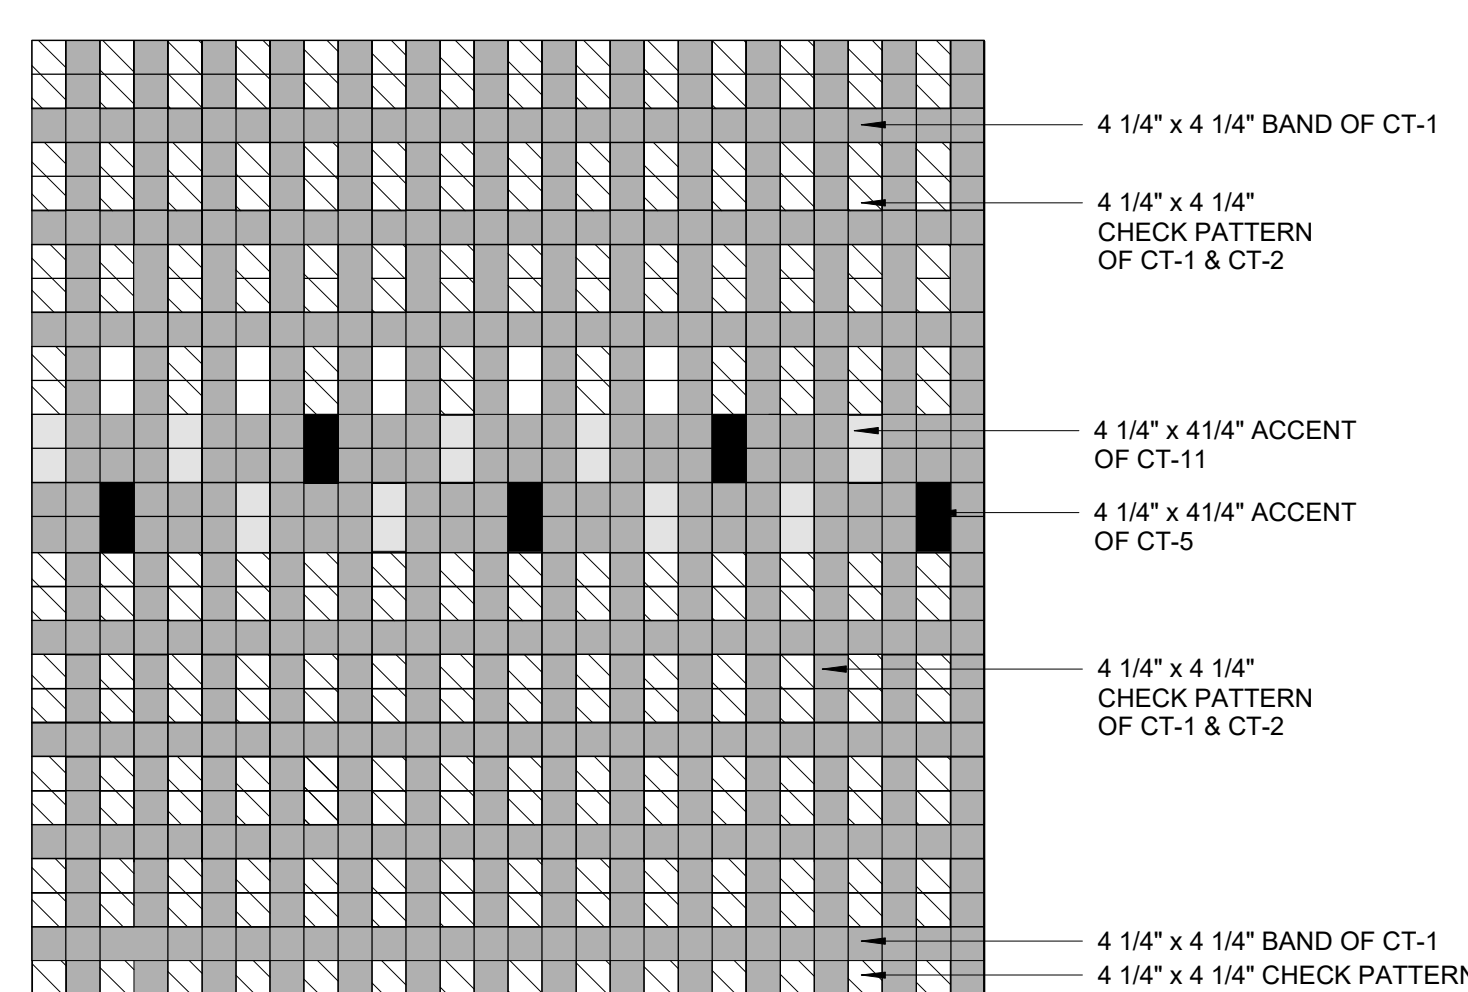


2-a SECOND FLOOR GANG TOILET CERAMIC TILE CTP-6
1/2" = 1'-0"

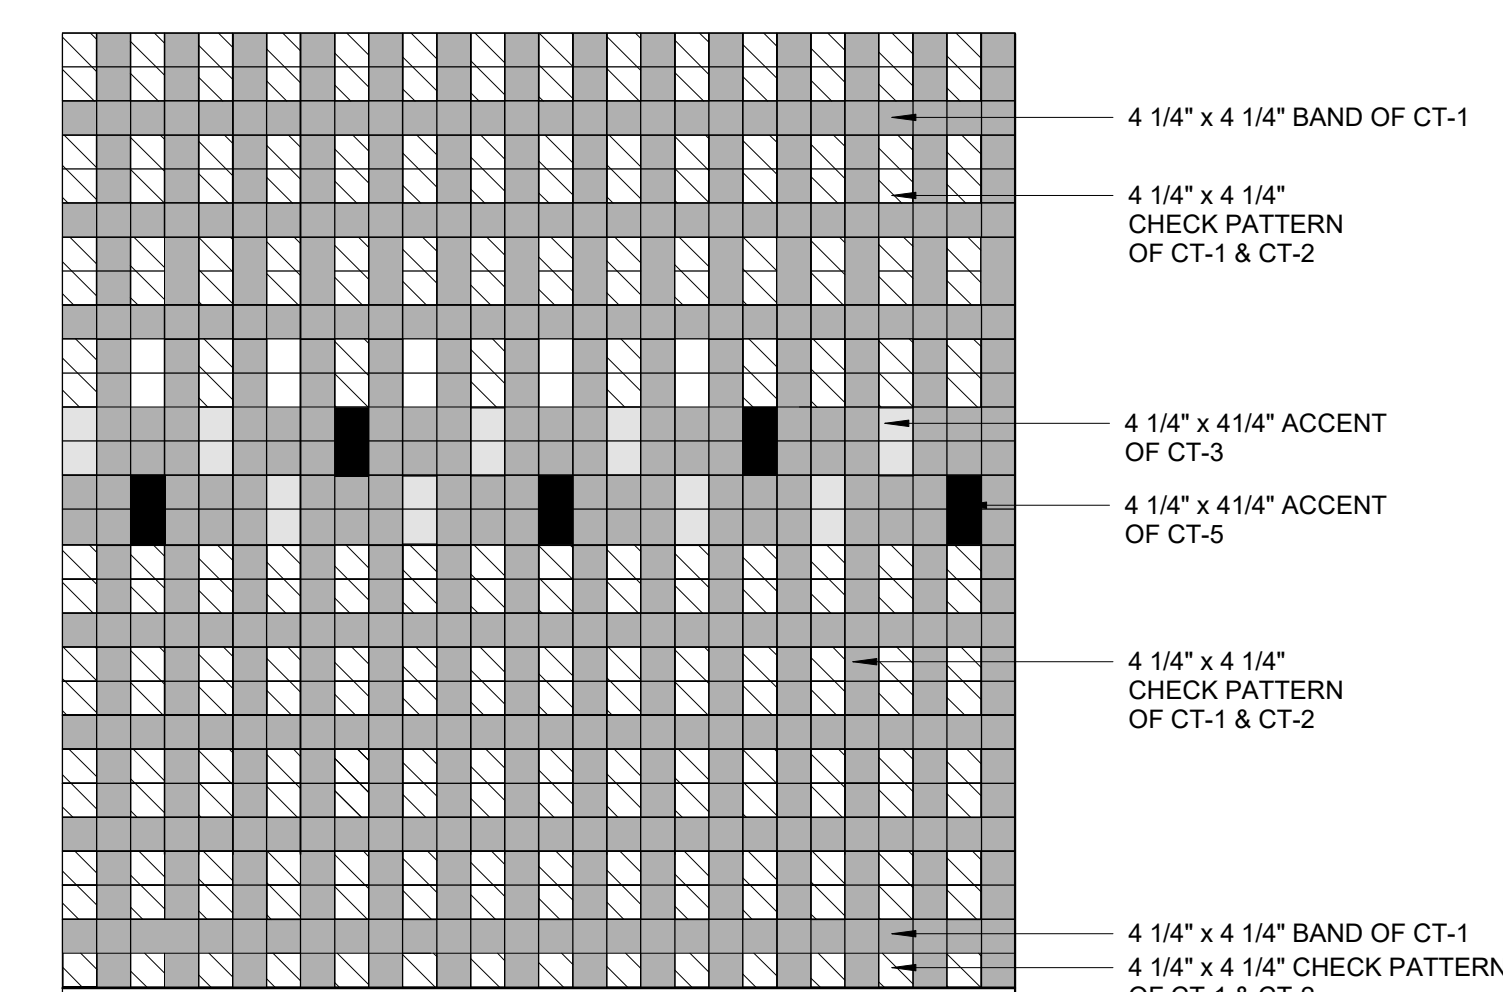


1-a FIRST FLOOR GANG TOILET CERAMIC TILE CTP-5
1/2" = 1'-0"

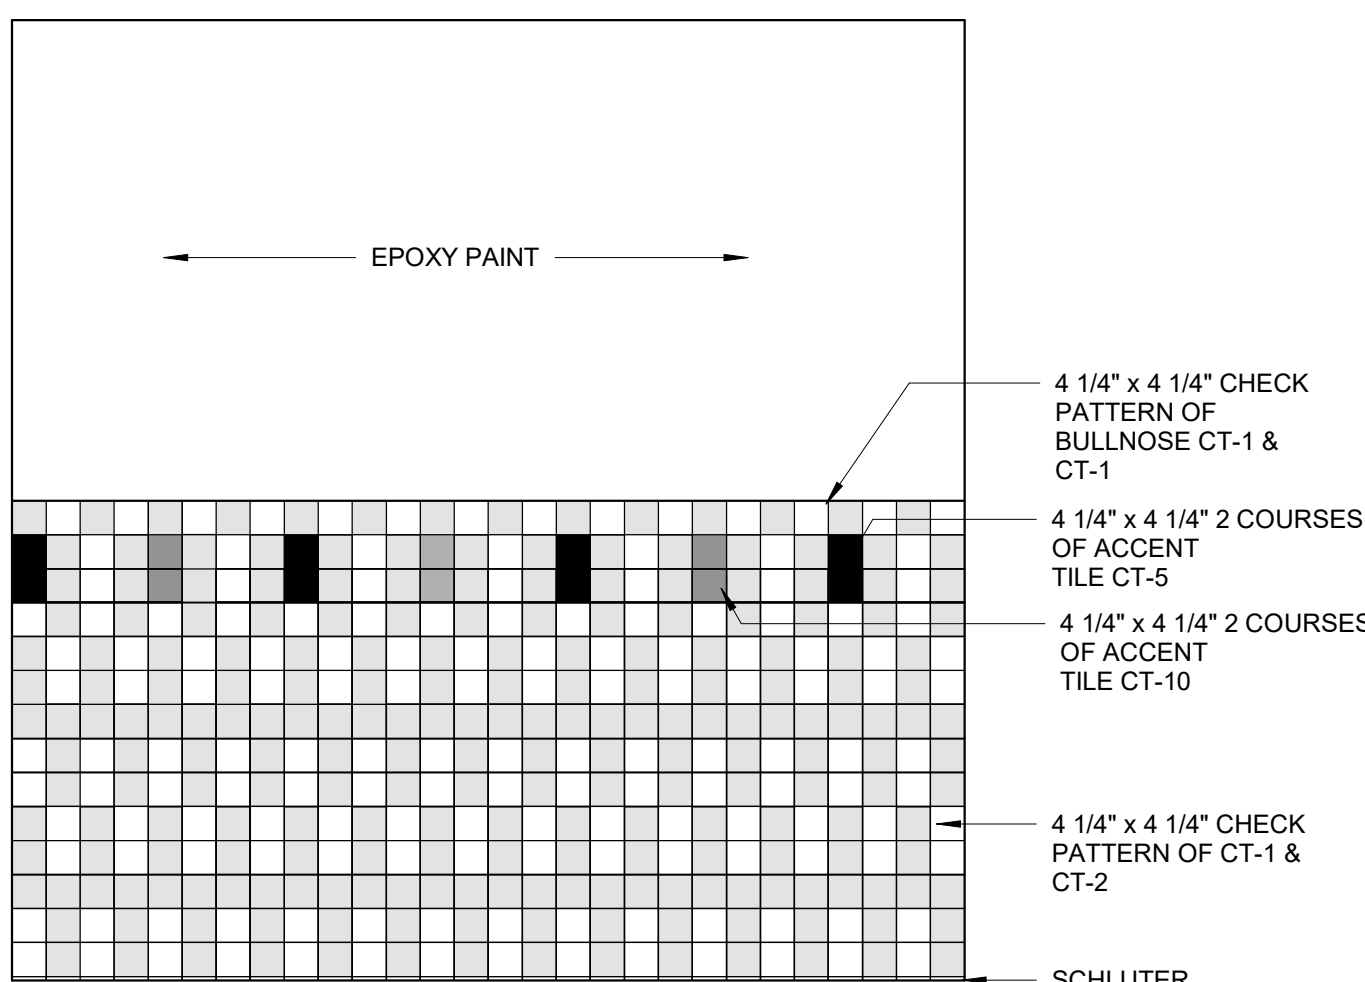


4 FOURTH FLOOR SINGLE TOILET CERAMIC TILE CTP-4
1/2" = 1'-0"

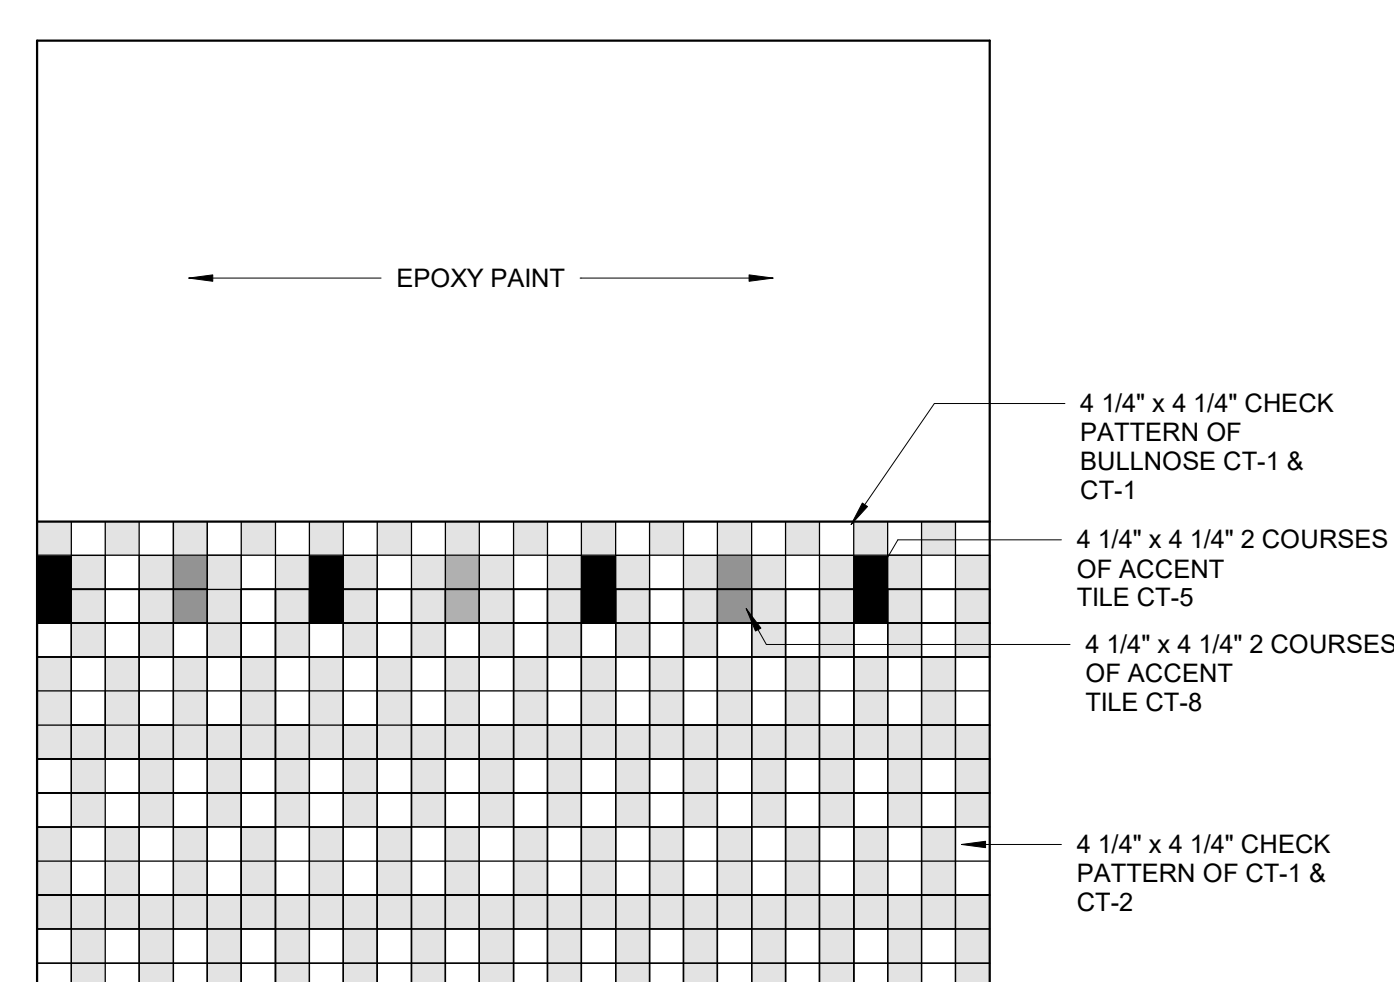

3 THIRD FLOOR SINGLE TOILET CERAMIC TILE CTP-3
1/2" = 1'-0"

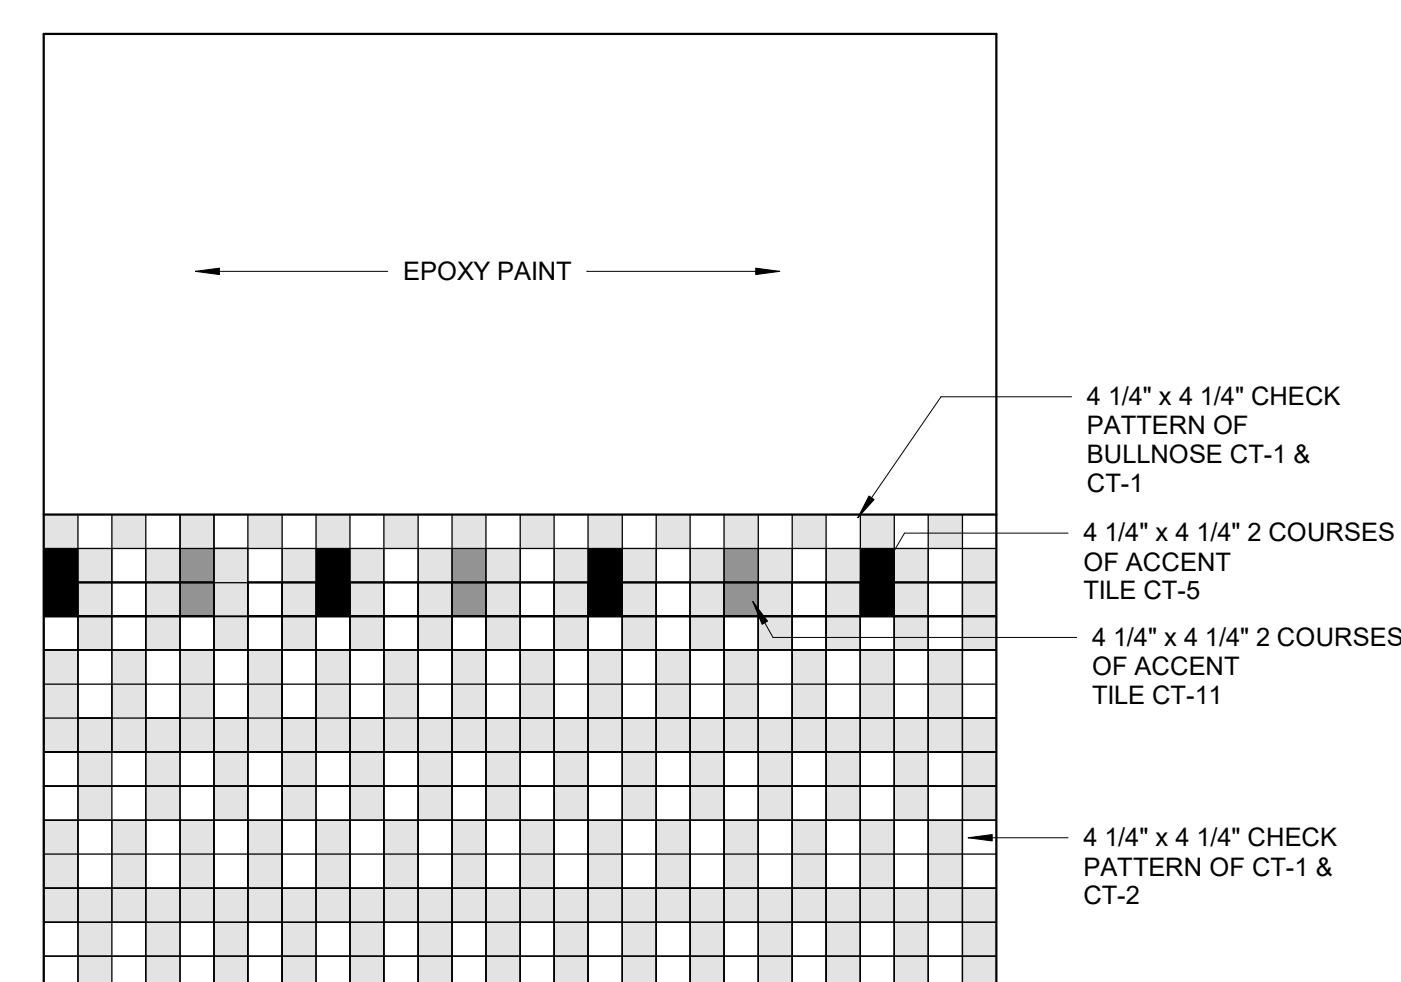

2 SECOND FLOOR SINGLE TOILET CERAMIC TILE CTP-2
1/2" = 1'-0"

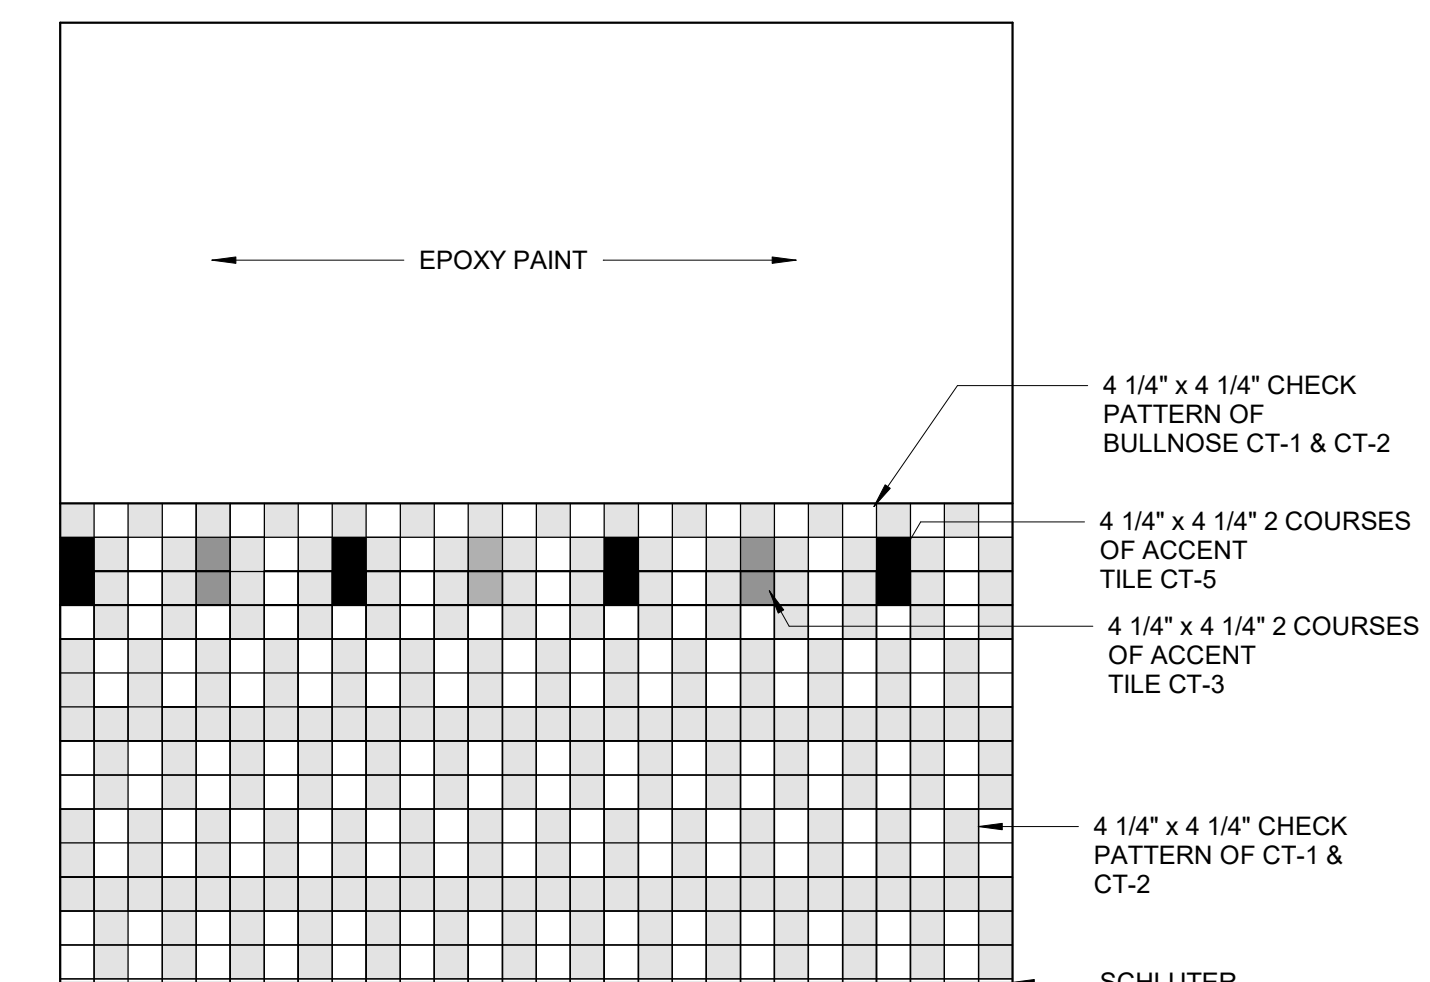

1 FIRST FLOOR SINGLE TOILET CERAMIC TILE CTP-1
1/2" = 1'-0"

CERAMIC TILE LEGEND

DAL TILE 4 1/4" X 4 1/4" CERAMIC TILE

CT-1 = DESERT GRAY X114
CT-2 = MATTE DESERT GRAY X714
CT-3 = SUEDE GRAY 0182
CT-4 = MATTE SUEDE GRAY 0782
CT-5 = CHALKBOARD 0150
CT-6 = MATTE CHALKBOARD 0780
CT-7 = MUSTARD 1012
CT-8 = GARDEN SPOT 0141
CT-9 = EMERALD 0115
CT-10 = ORANGE BURST 1097
CT-11 = KEYLIME 1098
CT-12 = BLACK 0049


DAL TILE 2" X2" CERAMIC TILE
CMT-1 = DESERT GRAY SPECKLE D200
CMT-2 = SUEDE GRAY SPECKLE D208
CMT-3 = CASTLEROCK D618
CMT-4 = BLACK D311
CMT-5 = DESERT GRAY D014
CMT-6 = CYPRESS D452
CMT-7 = CLEMENTINE D022
CMT-8 = LIME SHERBET D619
CMT-9 = MUSTARD D181

NOTE: ALL PRELIMINARY COLOR SELECTIONS
UPON APPROVAL DURING CONSTRUCTION.


© COPYRIGHT 2023 DRUMMEY ROSANE ANDERSON, INC.

MSBA 90% CD
SUBMISSION

May 12TH, 2023

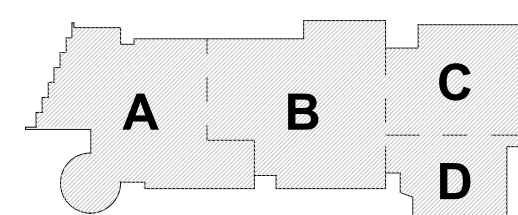

KEY PLAN

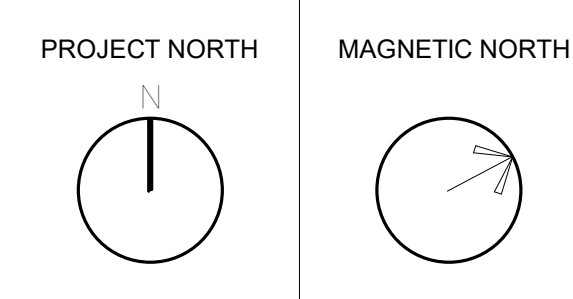

**CERAMIC TILES
PATTERN**

Scale: As indicated



Job No.: 20202

Drawn By: DRA

Date: May 12TH, 2023

Volume 3 of 4

AF1-8-1

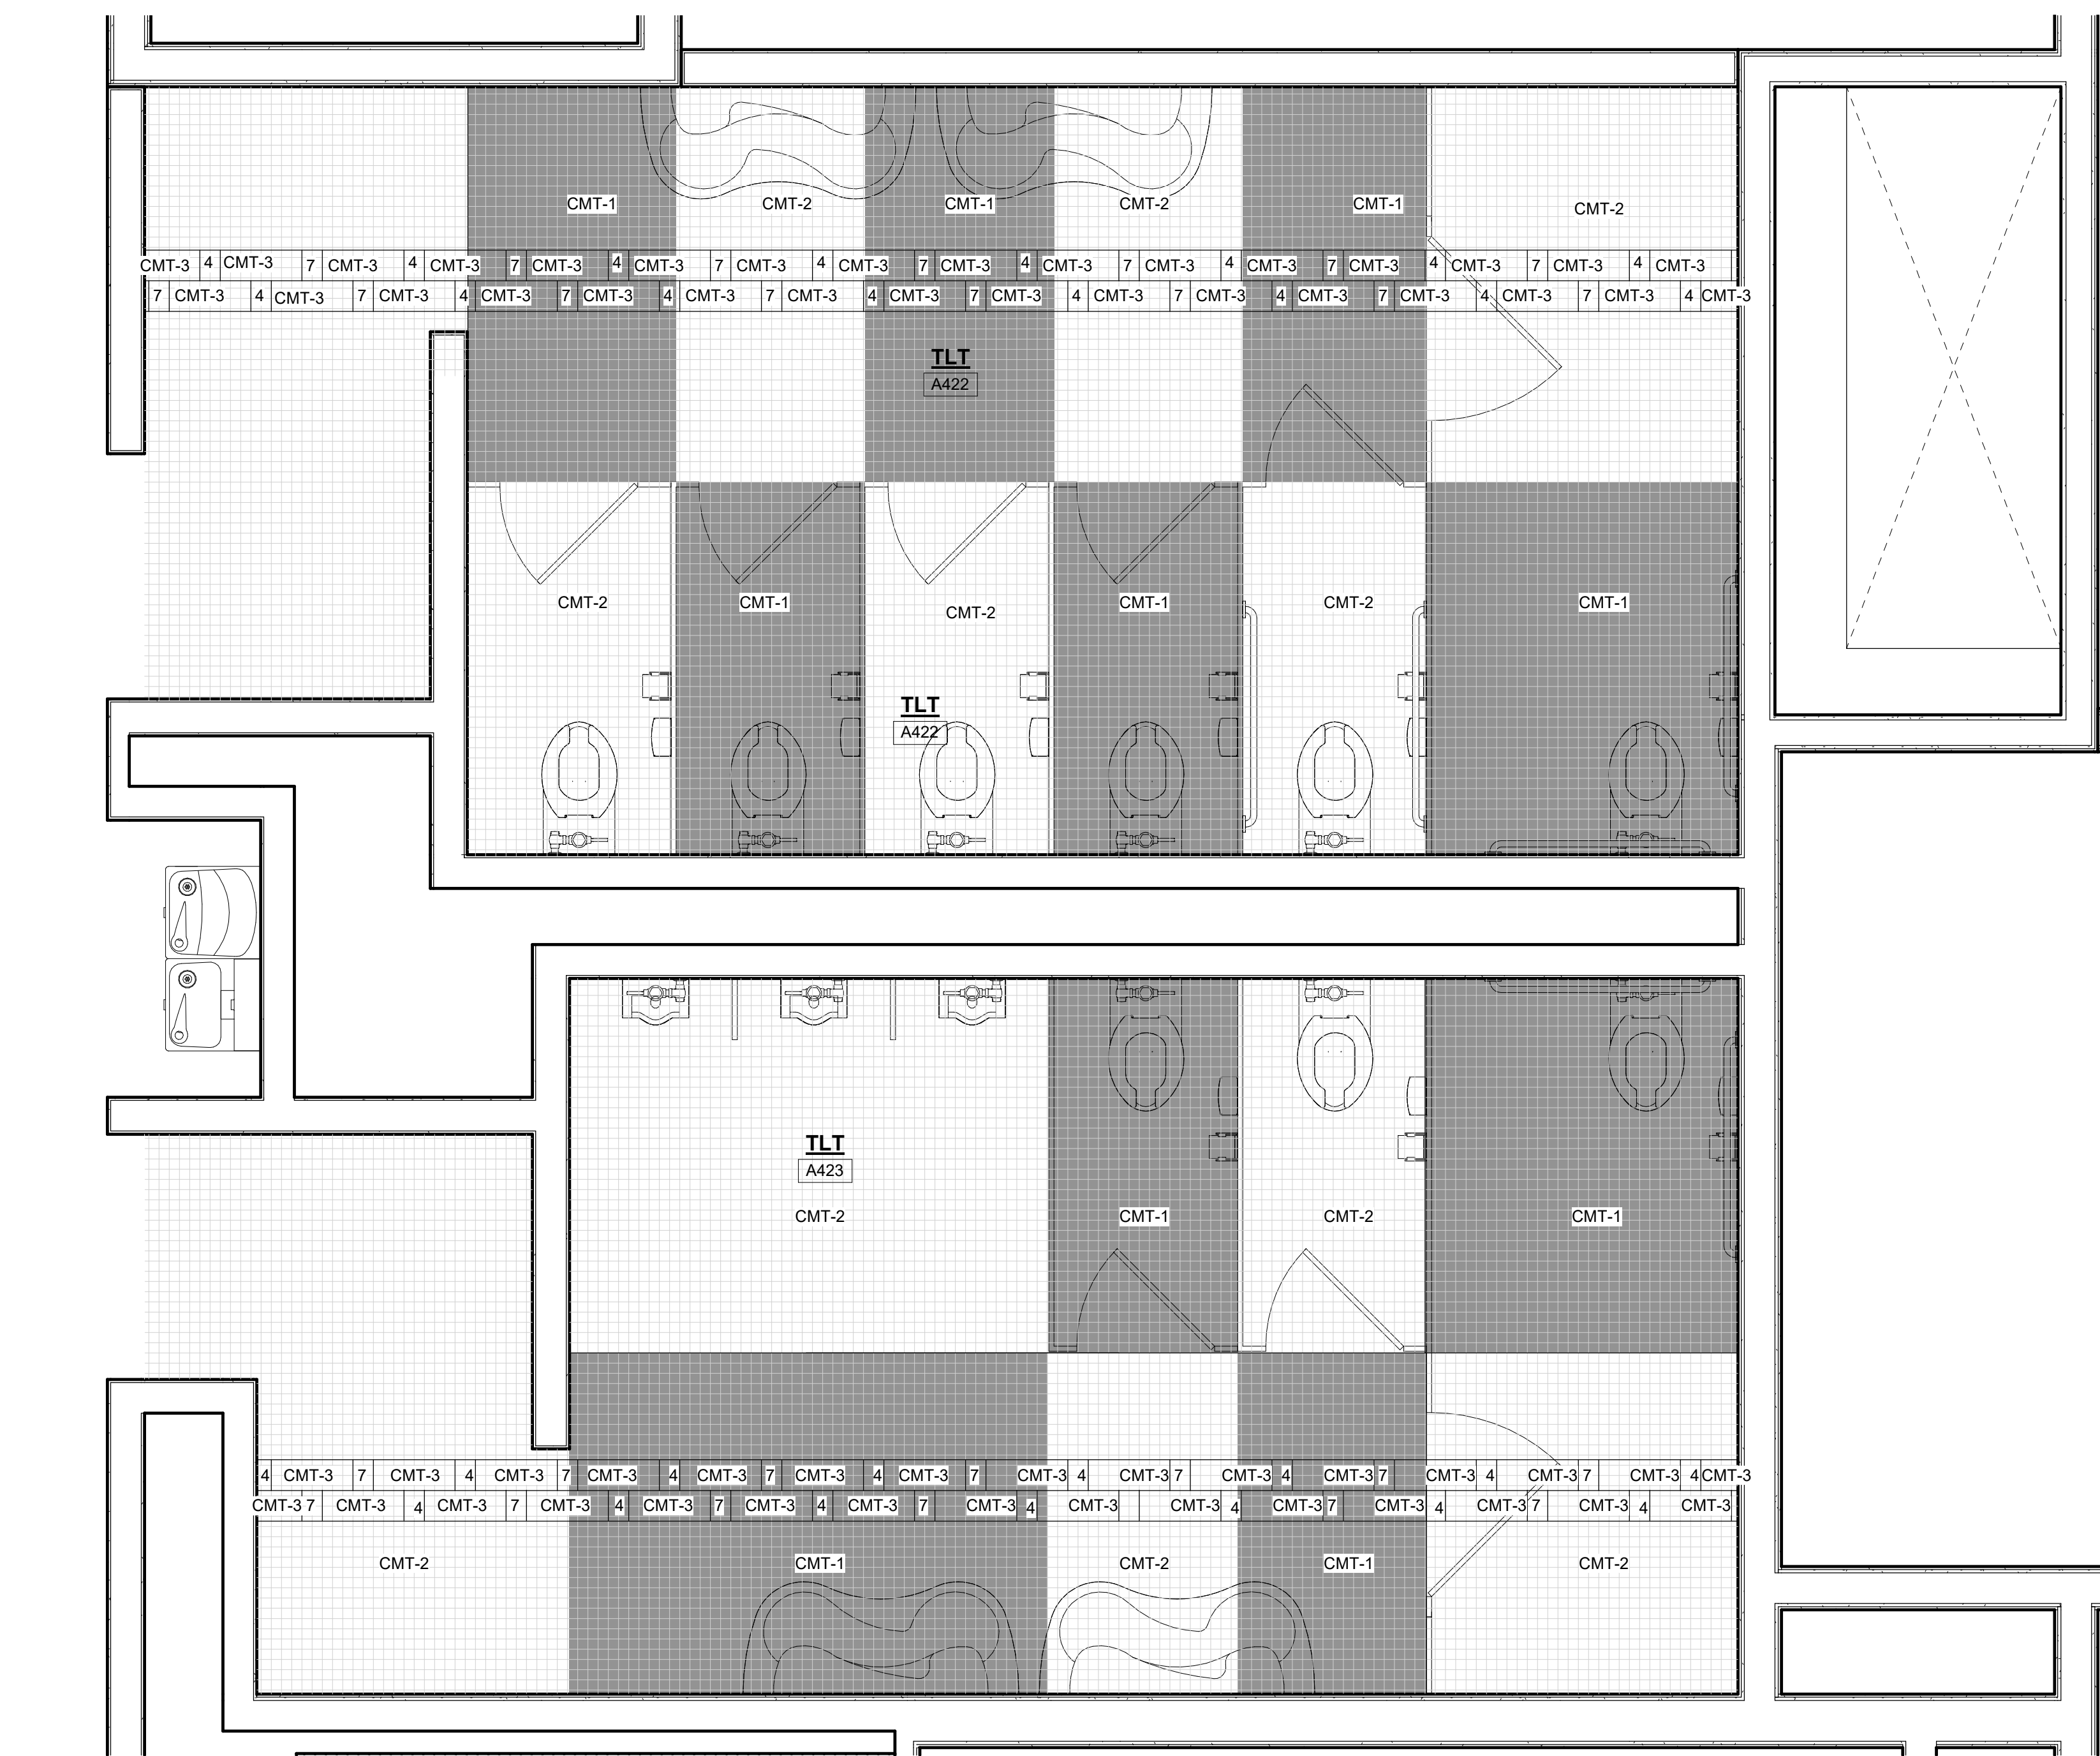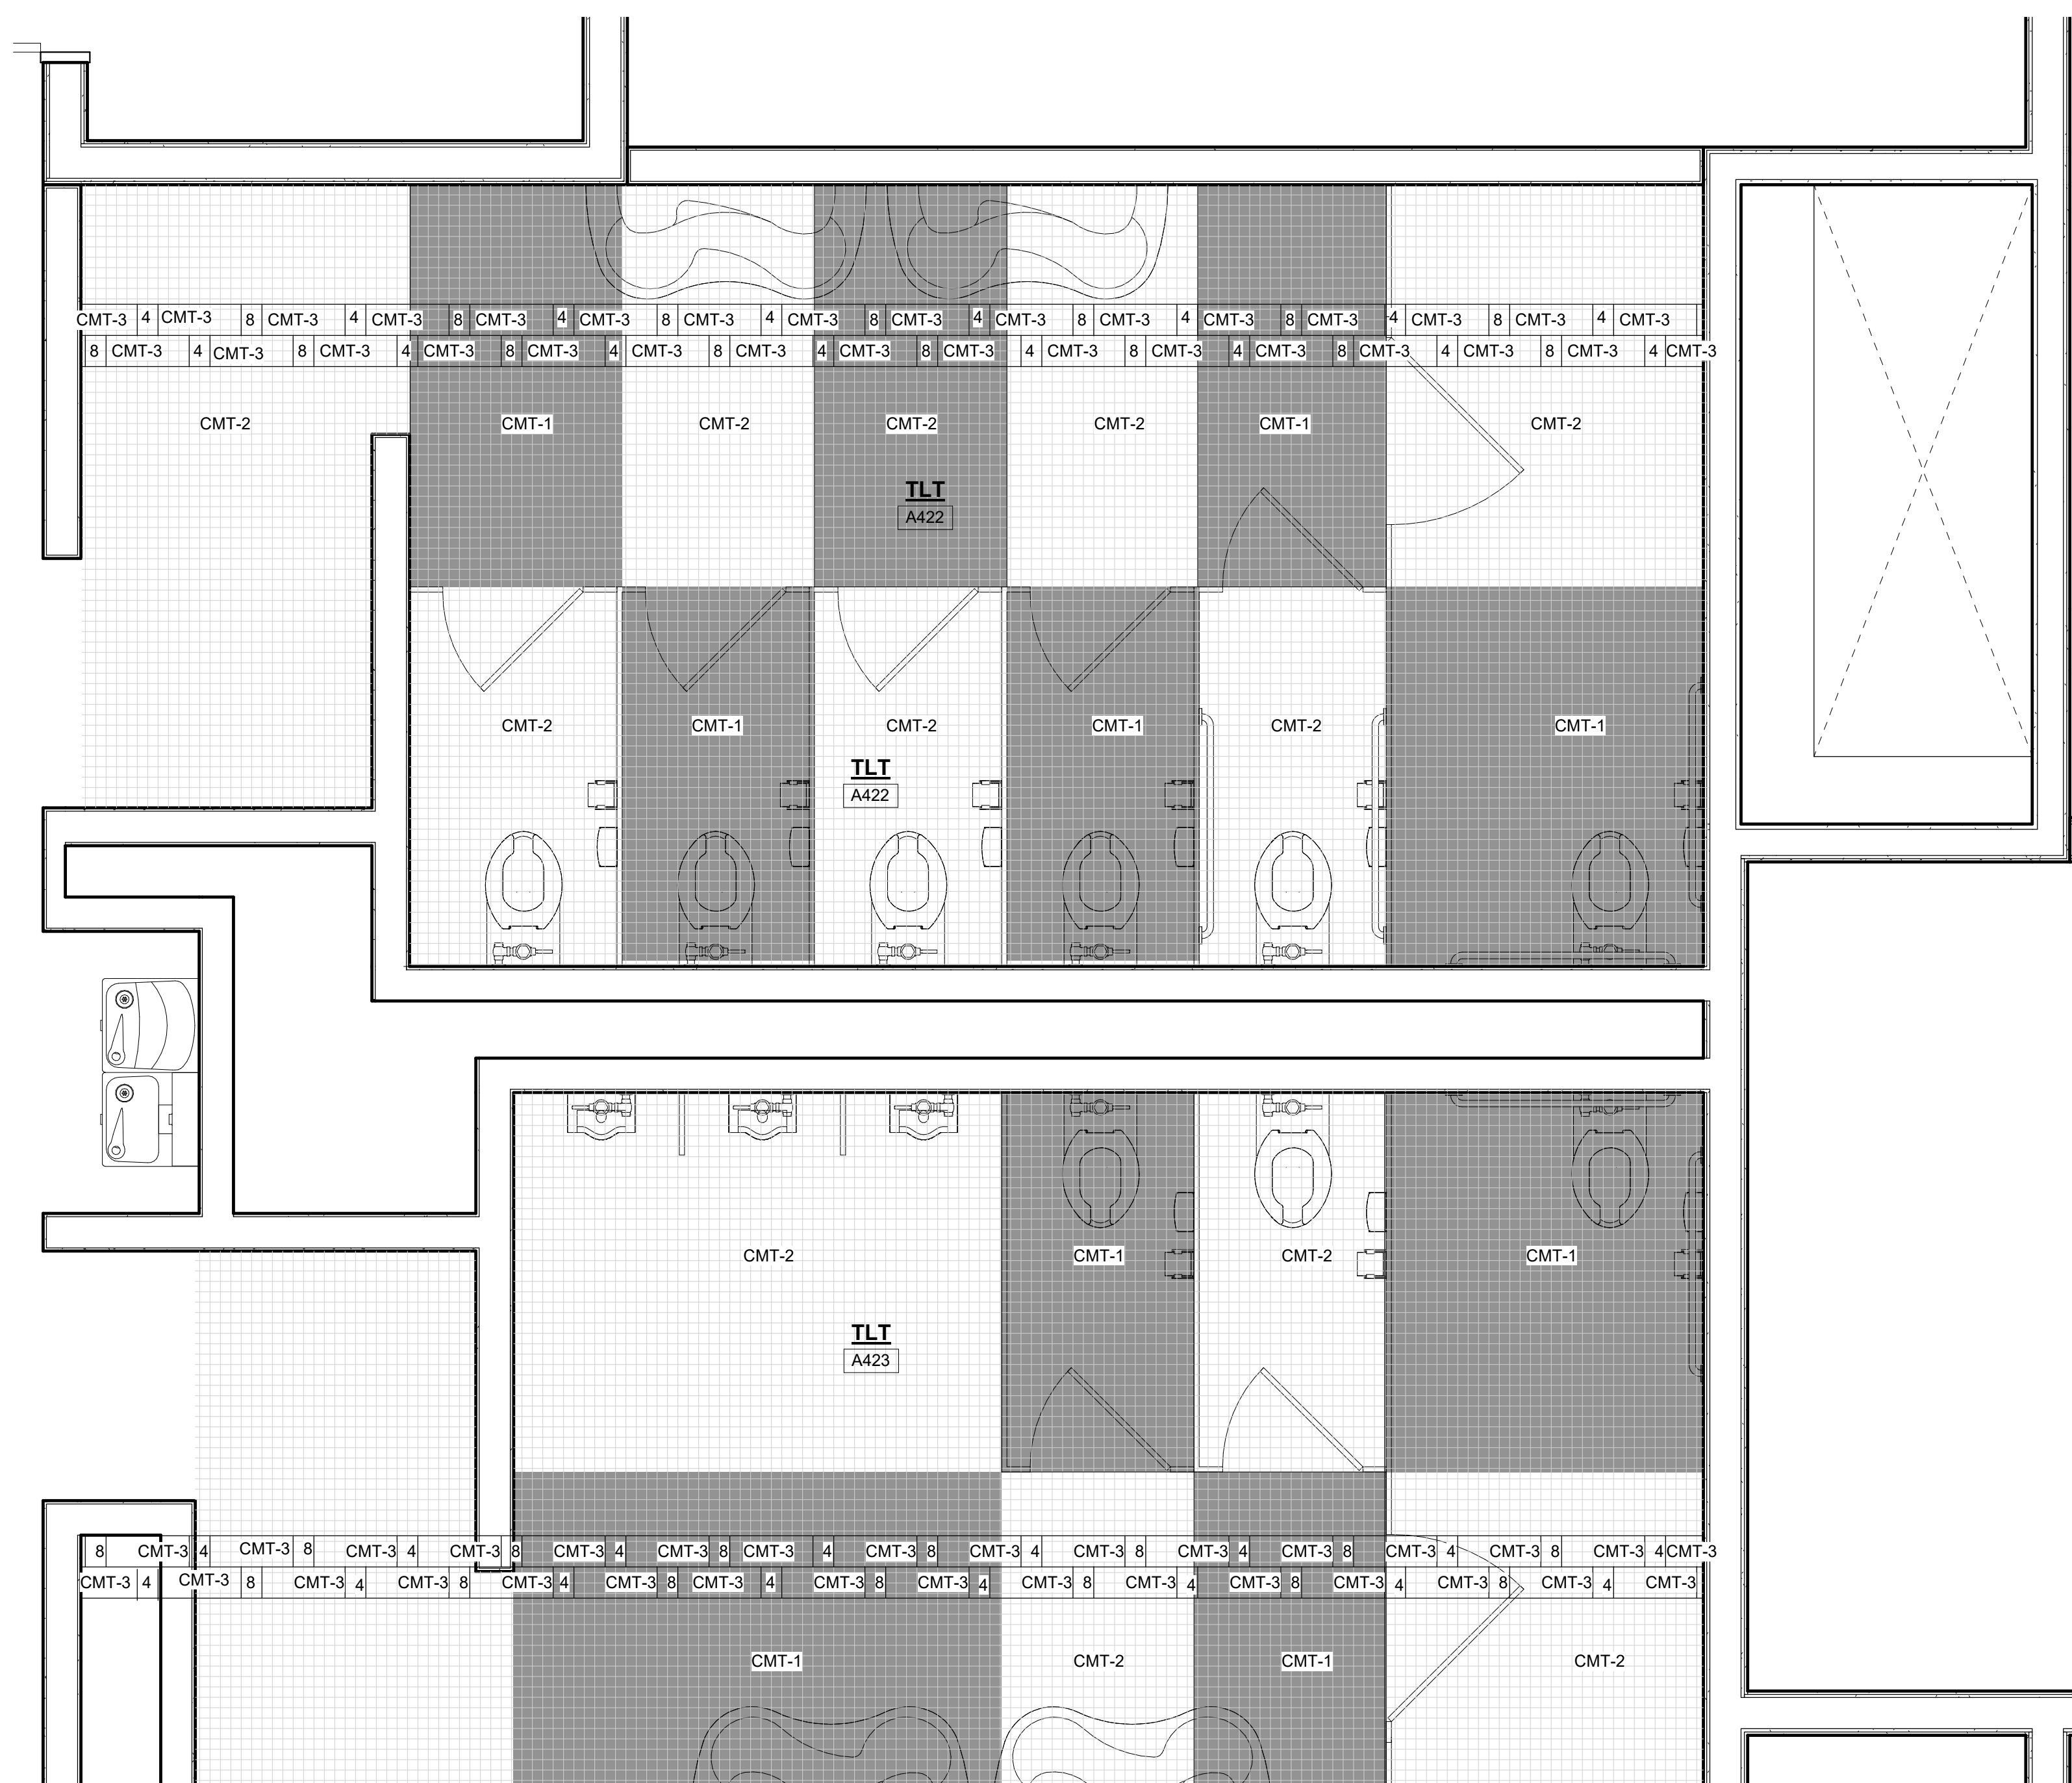Northeast
Metropolitan
Regional
Vocational High
School100 Hemlock Road,
Wakefield, MA 018804-b GANG TOILET CMT PATTERN - FOURTH FLOOR- CMT-8
1/2" = 1'-0"3-b GANG TOILET CMT PATTERN-THIRD FLOOR-CMT-7
1/2" = 1'-0"2-b GANG TOILET CMT PATTERN -SECOND FLOOR-CMT-6
1/2" = 1'-0"1-b GANG TOILET CMT PATTERN-FIRST FLOOR-CMT-5
1/2" = 1'-0"

CERAMIC TILE LEGEND


DAL TILE 4 1/4" X 4 1/4" CERAMIC TILE

CT-1 = DESERT GRAY X114
CT-2 = MATTE DESERT GRAY X714
CT-3 = SUEDE GRAY 0192
CT-4 = MATTE SUEDE GRAY 0782
CT-5 = CHALKBOARD 0190
CT-6 = MATTE CHALKBOARD 0780
CT-7 = MUSTARD 1012
CT-8 = GARDEN SPOT 0141
CT-9 = EMERALD 0115
CT-10 = ORANGE BURST 1097
CT-11 = KEYLINE 1098
CT-12 = BLACK 0049

DAL TILE 2" X 2" CERAMIC TILE


CMT-1= DESERT GRAY SPECKLE D200
CMT-2= SUEDE GRAY SPECKLE D208
CMT-3= CASTLEROCK D618
CMT-4= BLACK D311
CMT-5=DESERT GRAY D014
CMT-6=CYPRESS D402
CMT-7=CLEMENTINE D622
CMT-8= LIME SHERBET D619
CMT-9= MUSTARD D181NOTE: ALL PRELIMINARY COLOR SELECTIONS
UPON APPROVAL DURING CONSTRUCTION.MSBA 90% CD
SUBMISSION

May 12TH, 2023

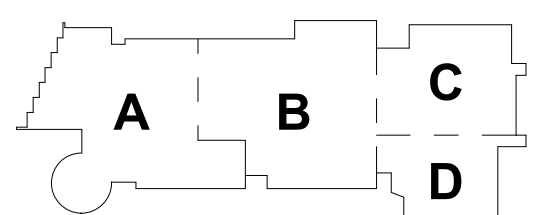


KEY PLAN

PROJECT NORTH

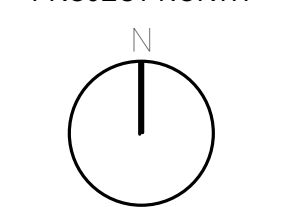

MAGNETIC NORTH

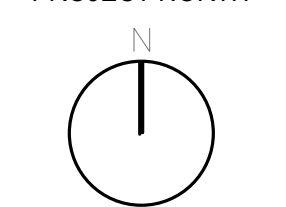CERAMIC TILES
PATTERN

Scale: As indicated

Job No.: 20202

Drawn By: DRA


Date: May 12TH, 2023

Volume


AF1-8-2

**Northeast
Metropolitan
Regional
Vocational High
School**


100 Hemlock Road,
Wakefield, MA 01880

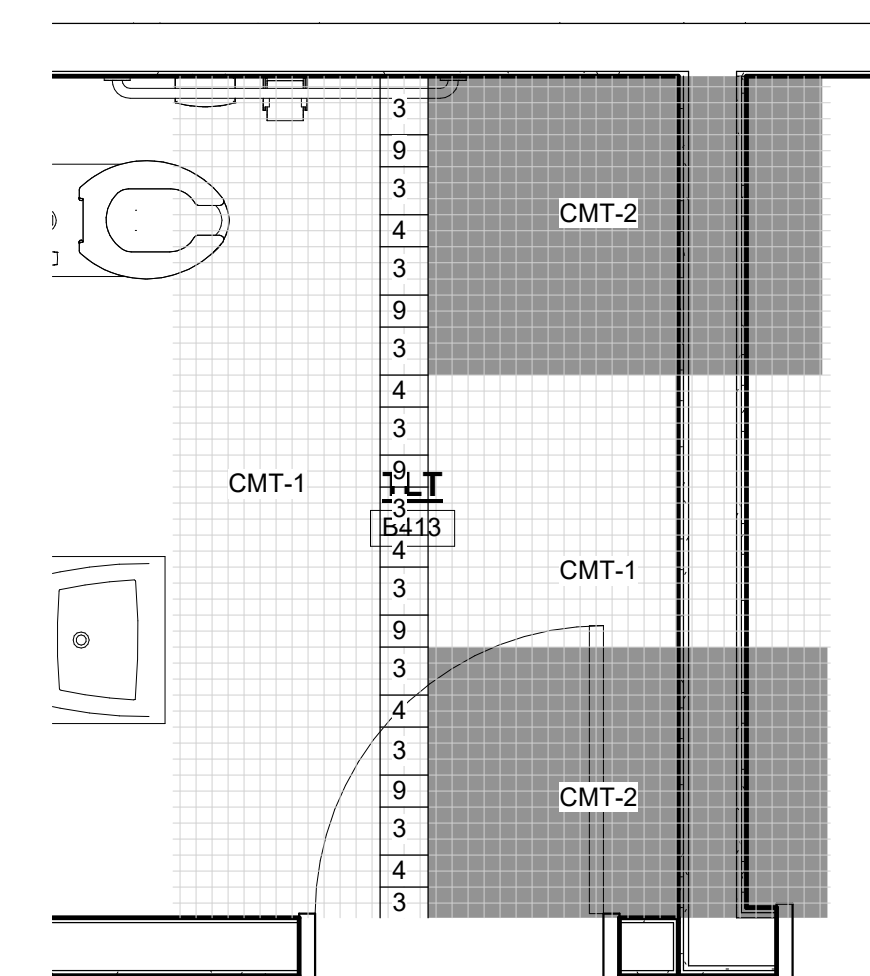


9 SINGLE TOILET CMT PATTERN- LOWER FLOOR CMT-5
1/2" = 1'-0"

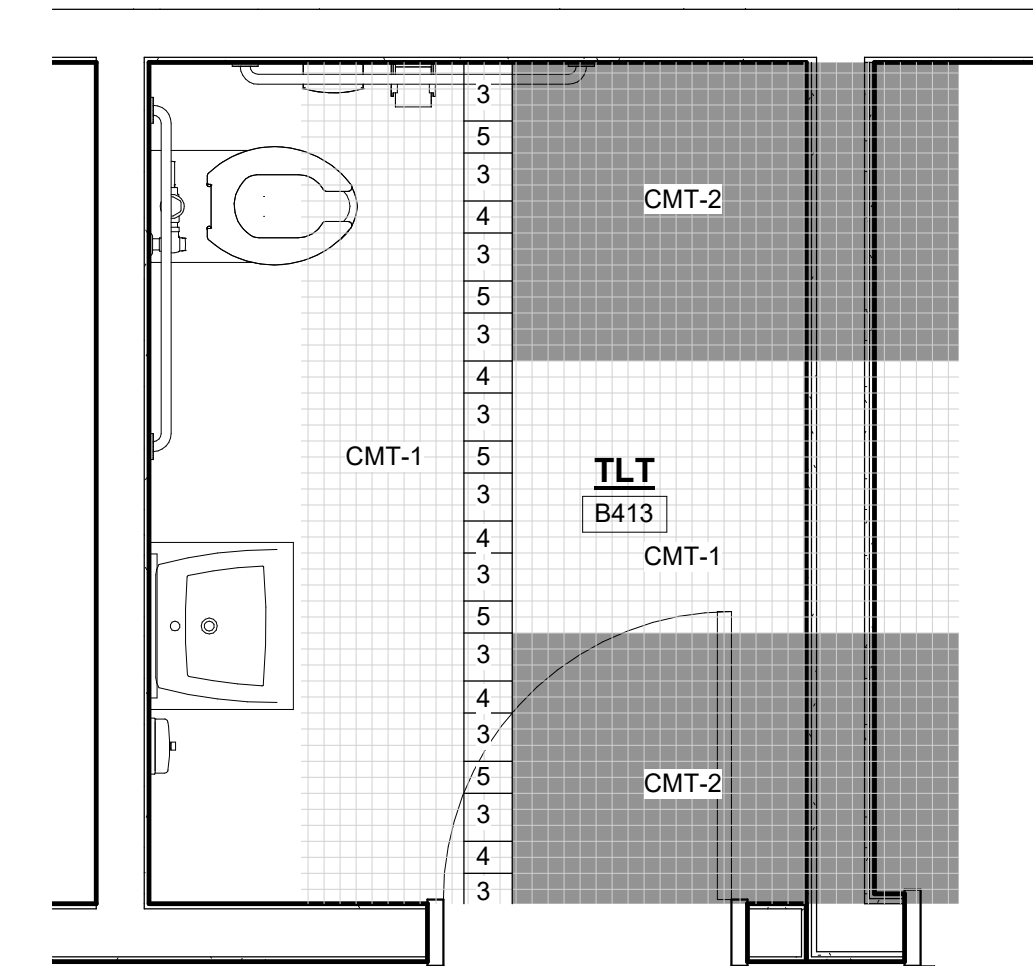


5 SINGLE TOILET CMT PATTERN-FIRST FLOOR CMT-1
1/2" = 1'-0"

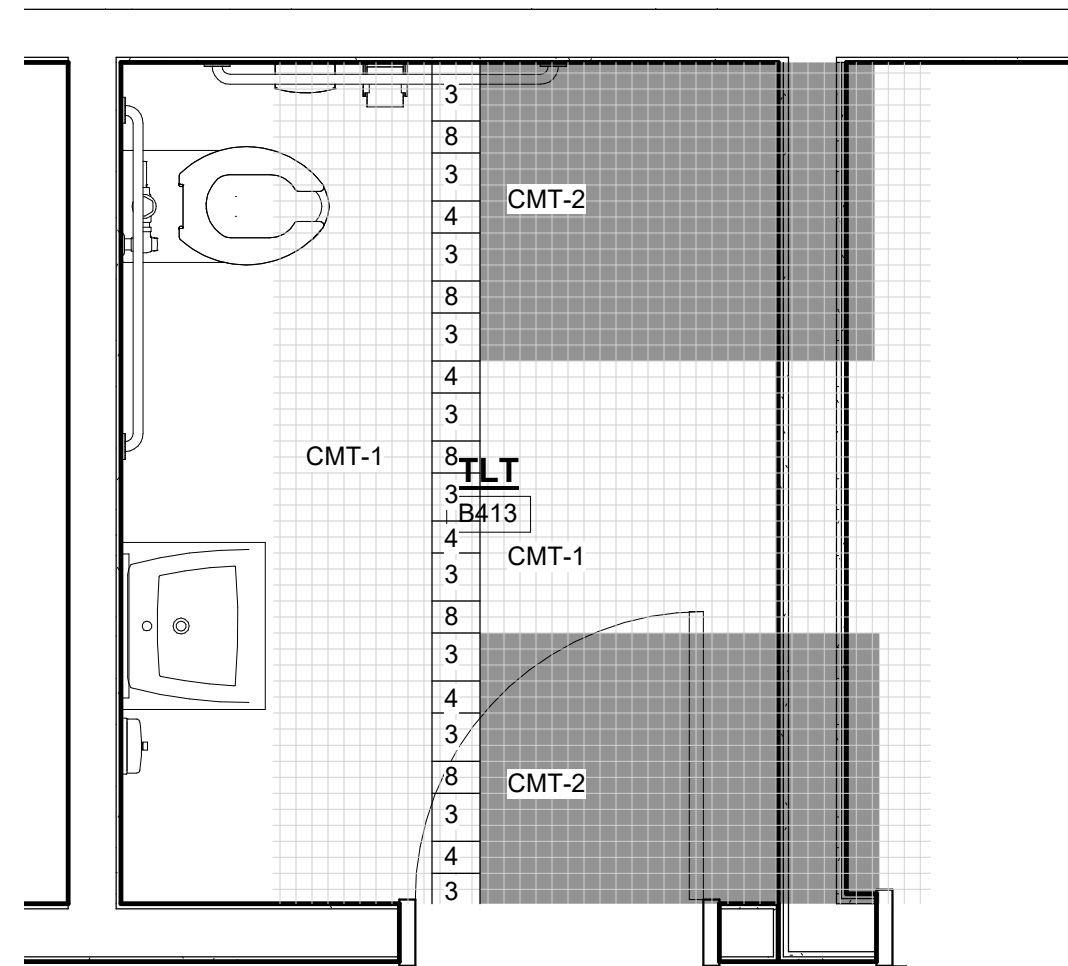


6 SINGLE TOILET CMT PATTERN -SECOND FLOOR CMT-2
1/2" = 1'-0"

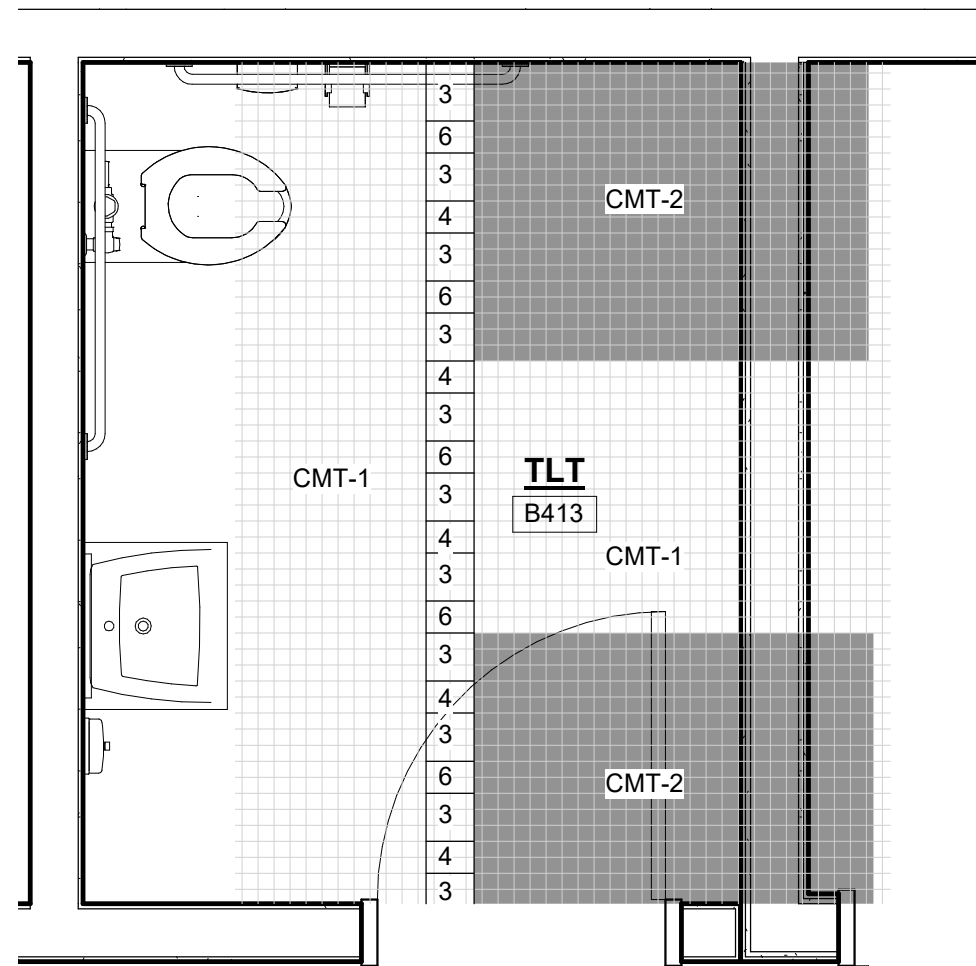


7 SINGLE TOILET CMT PATTERN -THIRD FLOOR CMT-3
1/2" = 1'-0"

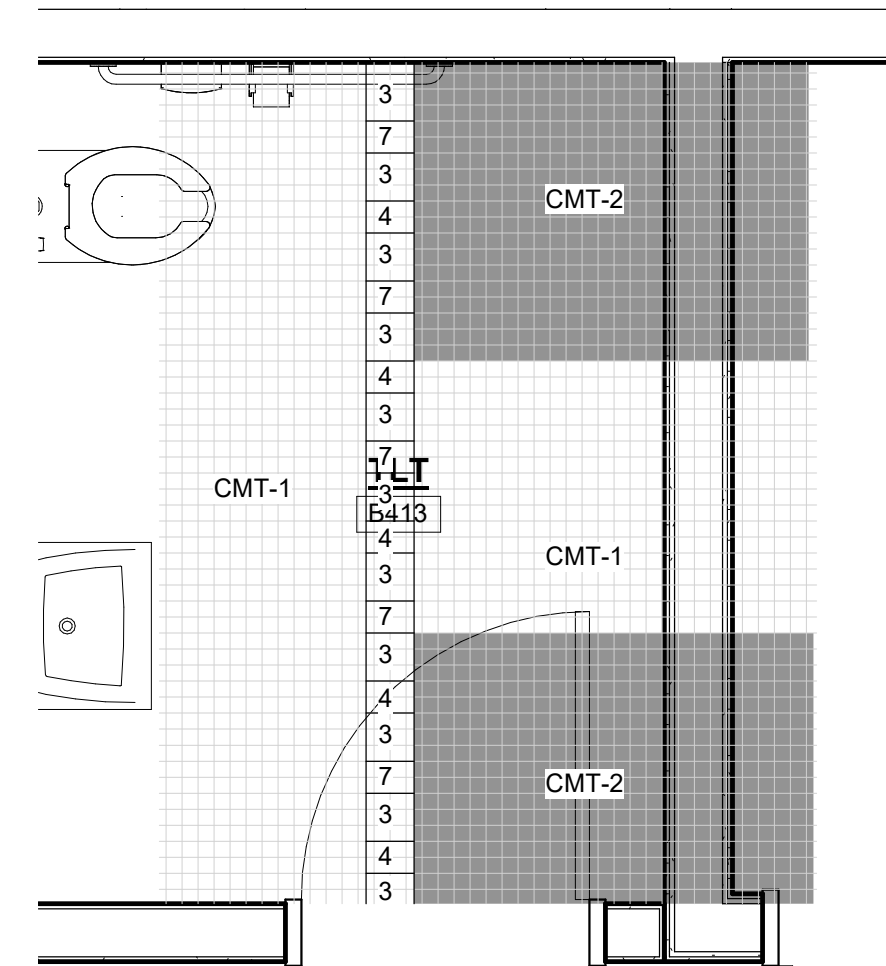


8 SINGLE TOILET CMT PATTERN- FOURTH FLOOR CMT-4
1/2" = 1'-0"

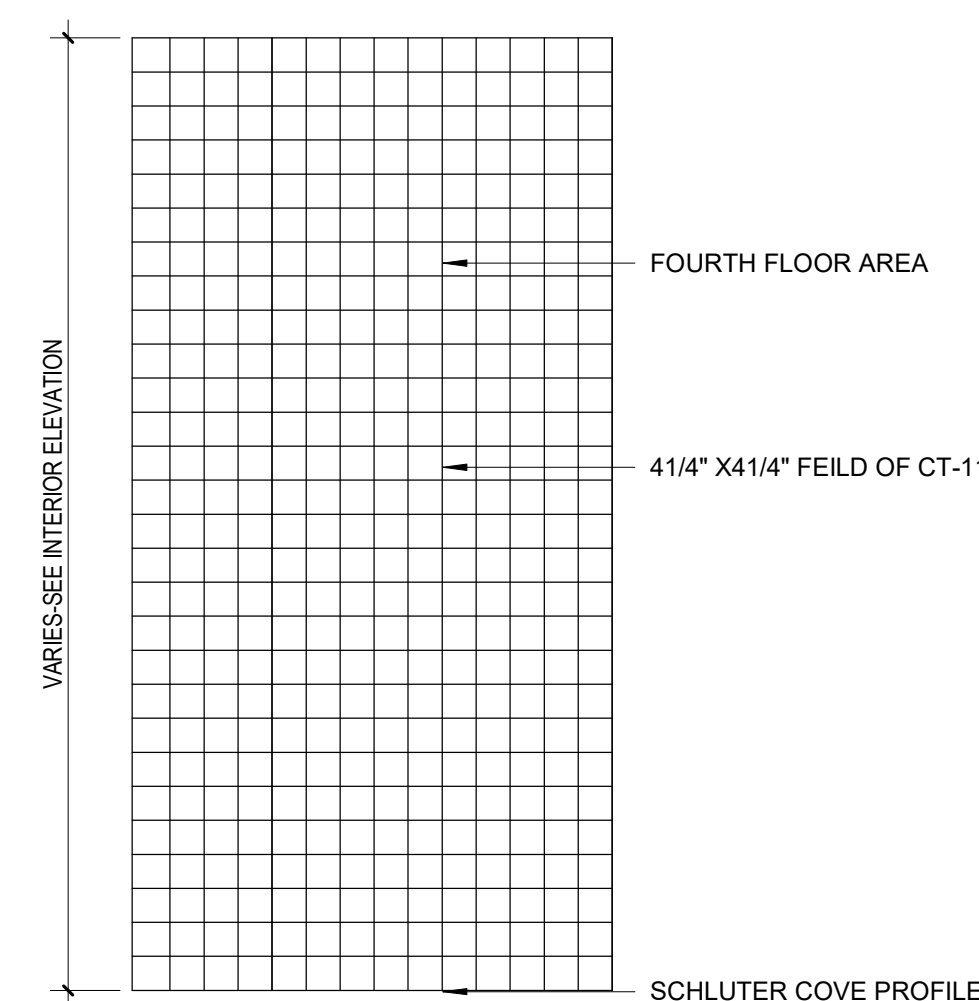


4 DRINKING FOUNTAIN WALL -FOURTH FLOOR CTP-15
1/2" = 1'-0"

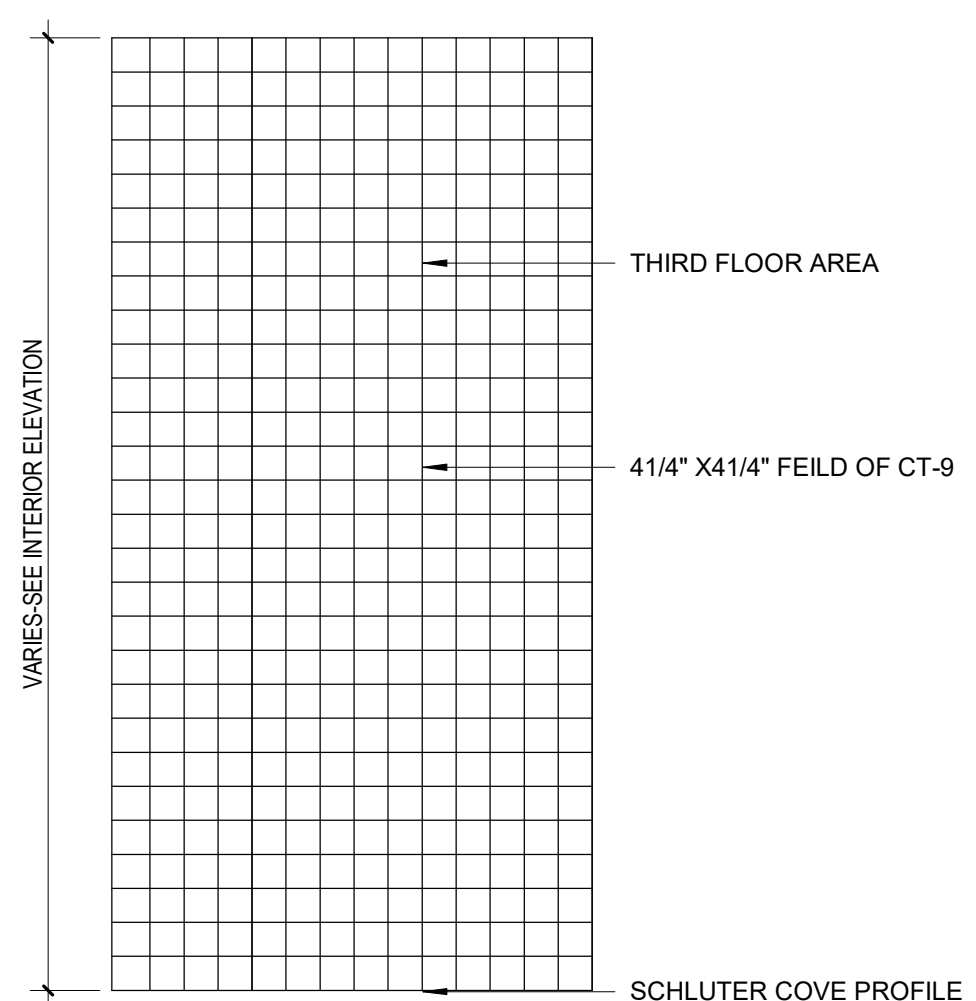

3 DRINKING FOUNTAIN WALL -THIRD FLOOR CTP-14
1/2" = 1'-0"

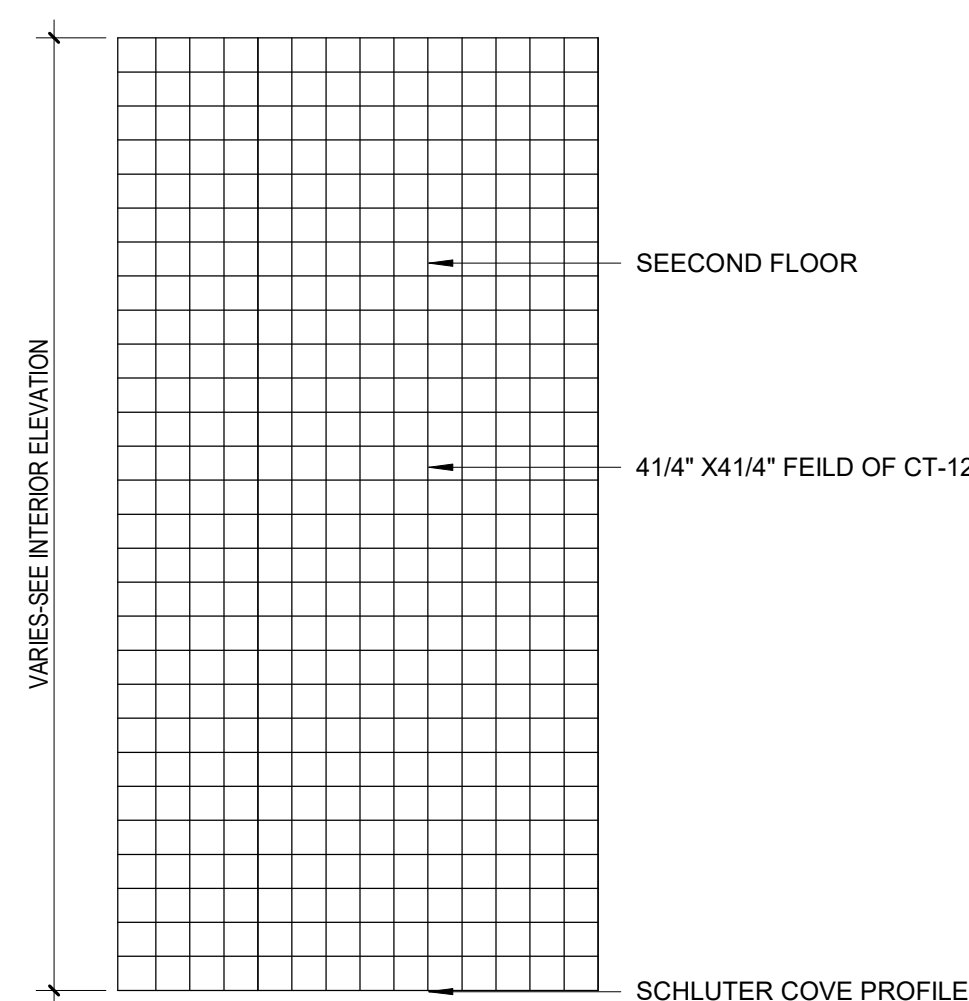

2 DRINKING FOUNTAIN WALL -SECOND FLOOR CTP-13
1/2" = 1'-0"

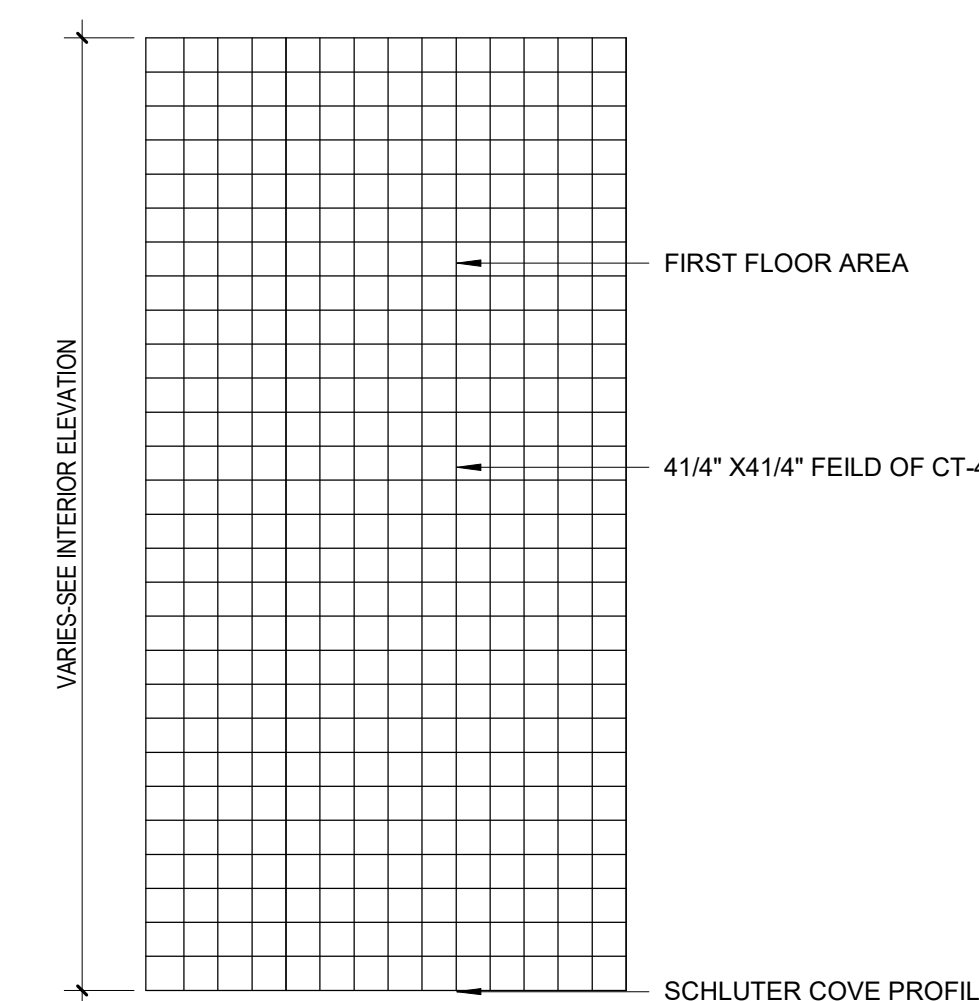


1 DRINKING FOUNTAIN WALL-FIRST FLOOR CTP-12
1/2" = 1'-0"

CERAMIC TILE LEGEND
DALTILE 4 1/4\"/>

NOTE: ALL PRELIMINARY COLOR SELECTIONS
UPON APPROVAL DURING CONSTRUCTION.


MSBA 90% CD
SUBMISSION

May 12TH, 2023

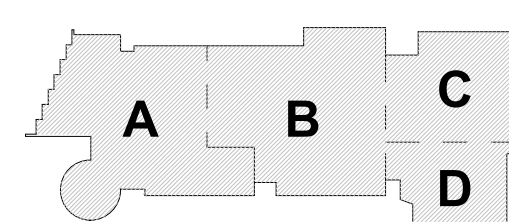

KEY PLAN

PROJECT NORTH MAGNETIC NORTH

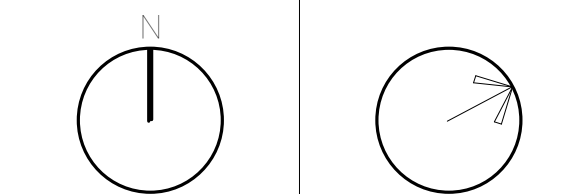

**CERAMIC TILES
PATTERN**

Scale: As indicated

Job No.: 20202

Drawn By: DRA

Date: May 12TH, 2023

Volume

AF1-8-3