

DRA

Drumsey Rosane Anderson, Inc.
260 Charles Street, 3rd Floor
Waltham, MA 02453
617.264.1700
info@drams.com

Planning | Architecture | Interior Design

NORTHEAST METRO TECHNICAL HIGH SCHOOL

Wakefield, Massachusetts




WARNER LARSON
LANDSCAPE ARCHITECTS
100 WEST BROADWAY, BOSTON, MA 02107
617.444.1440 warnerlarson.com

SCHEMATIC DESIGN COST ESTIMATE SET

SITE PLAN RENDERING

Scale: 1" = 100'-0"
Job No.:
Drawn By: JM/IEH
Date: 05/19/2021

R-100

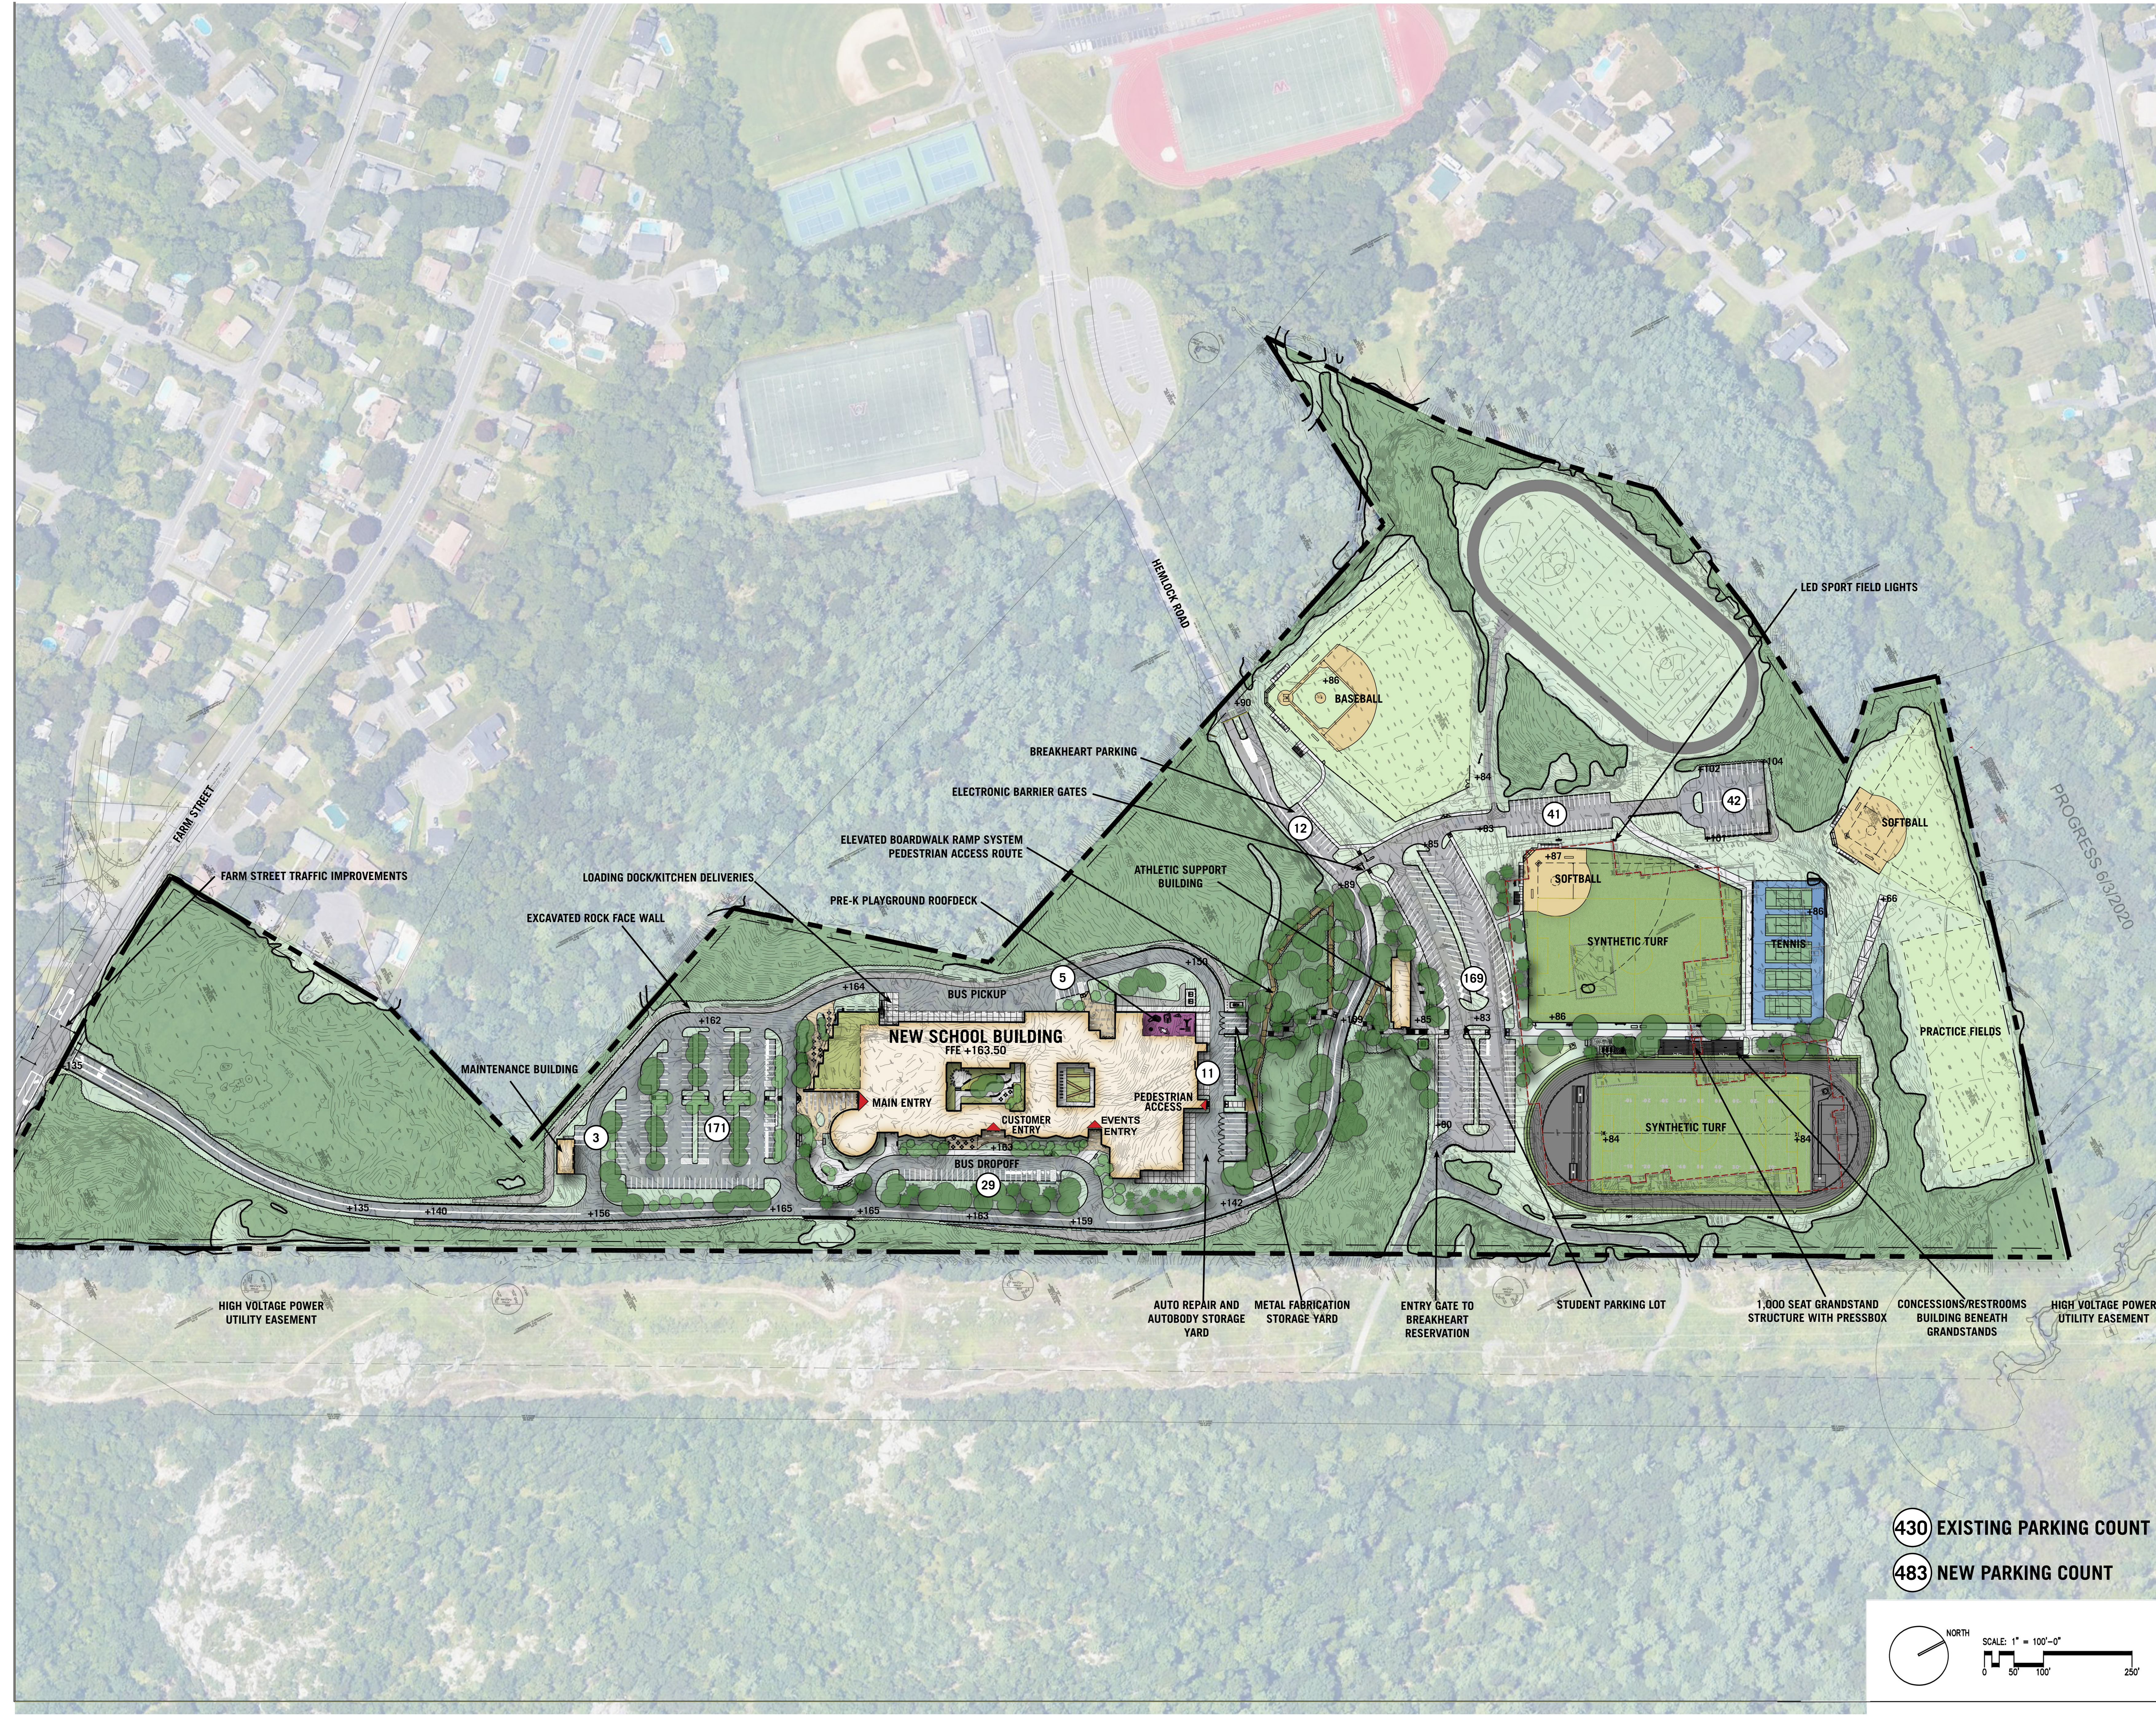

430 EXISTING PARKING COUNT
483 NEW PARKING COUNT

