



FINAL EVALUATION OF ALTERNATIVES

OPTION C.2 SITE AND ARCHITECTURAL

3.3.4 - C

Option C.2 New Construction

Site Plan

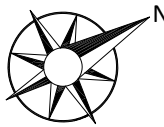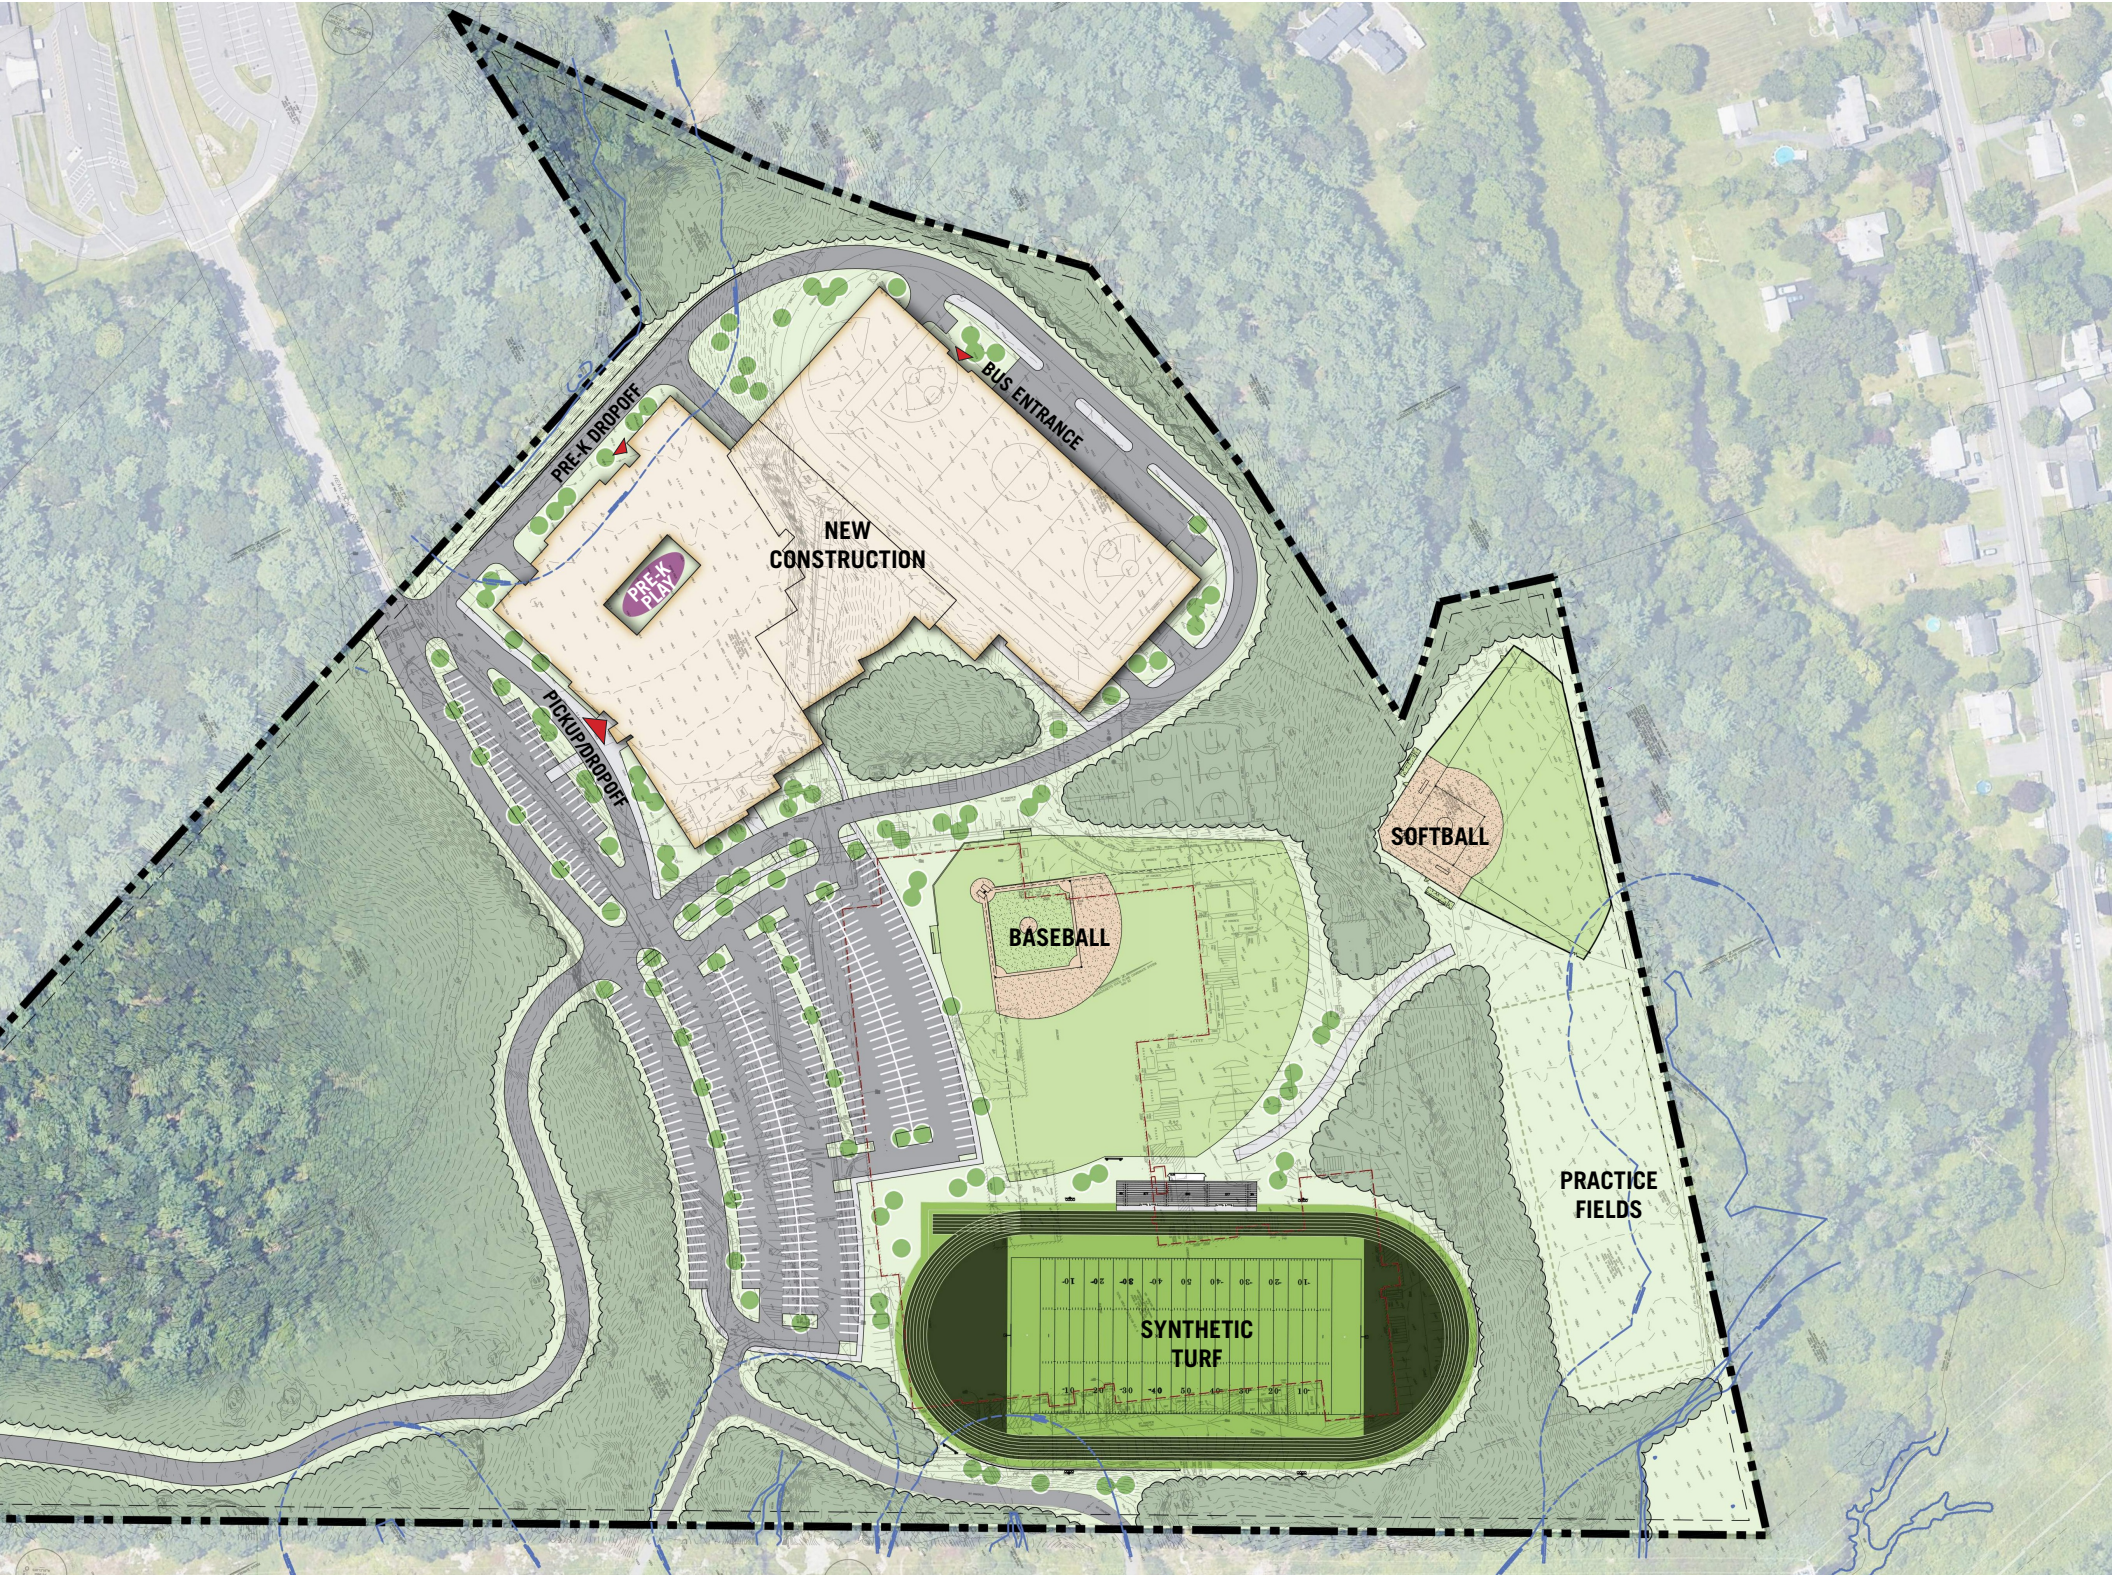


Option C.2 New Construction

3D View





Option C.2 New Construction

Building Section

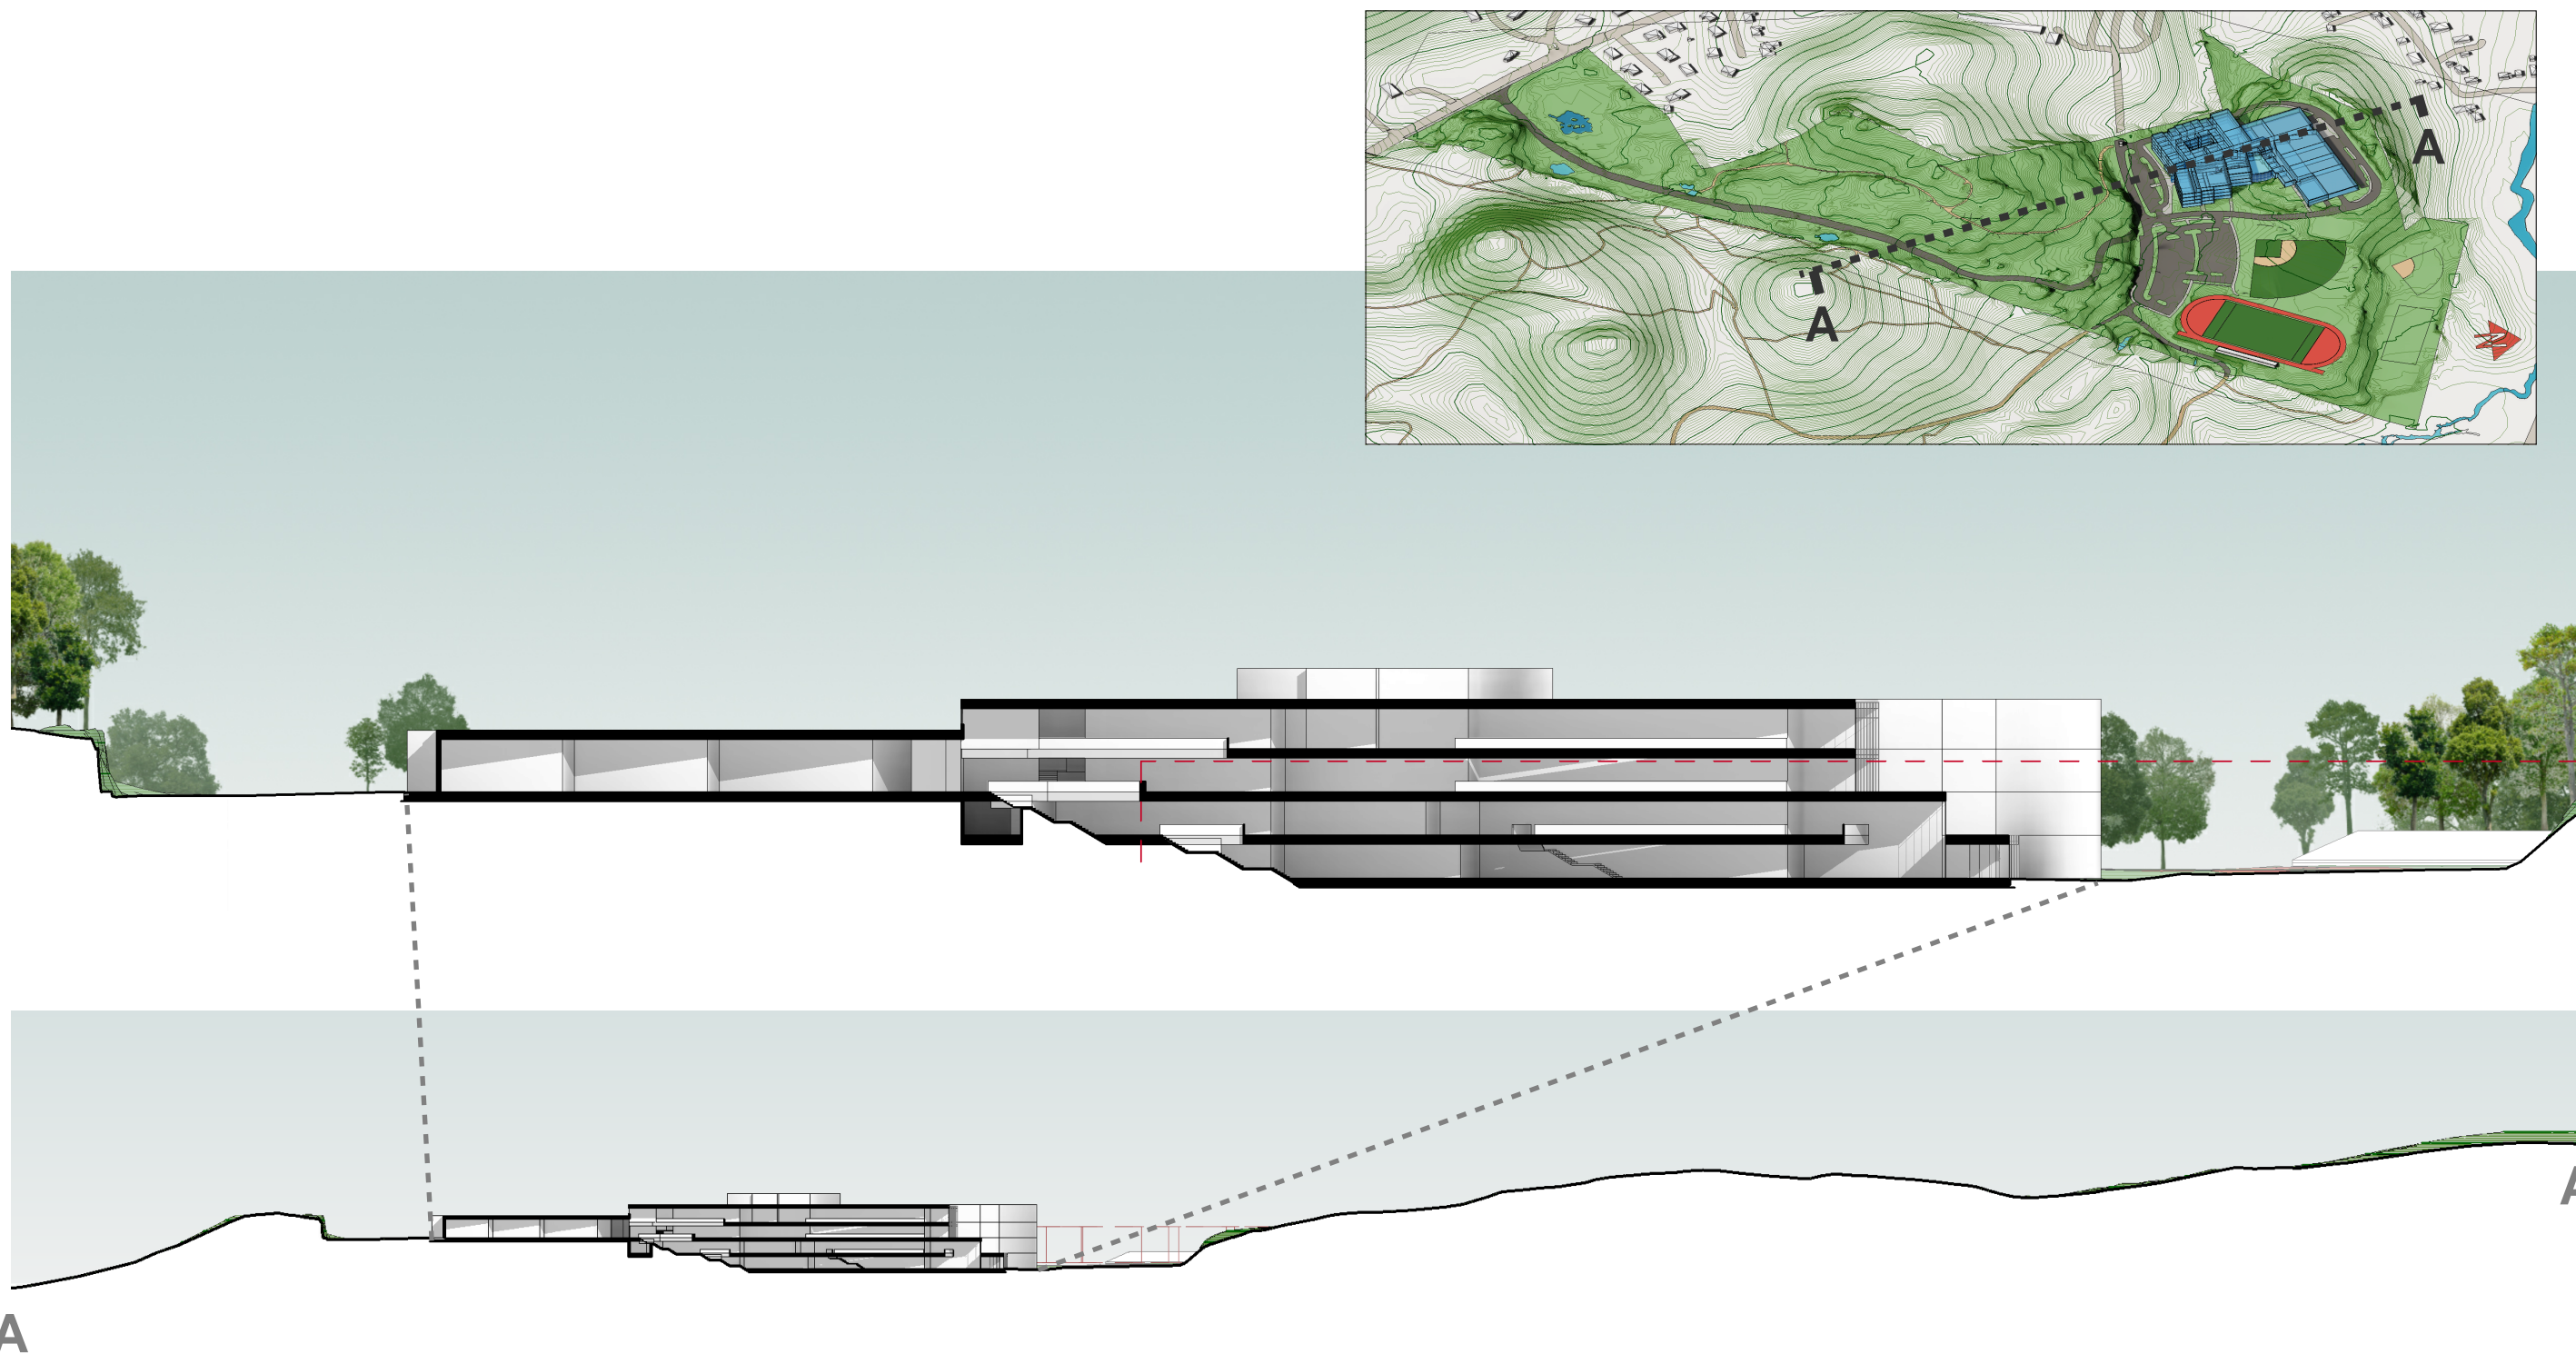


Option C.2 New Construction

Level 1 - Floor Plan

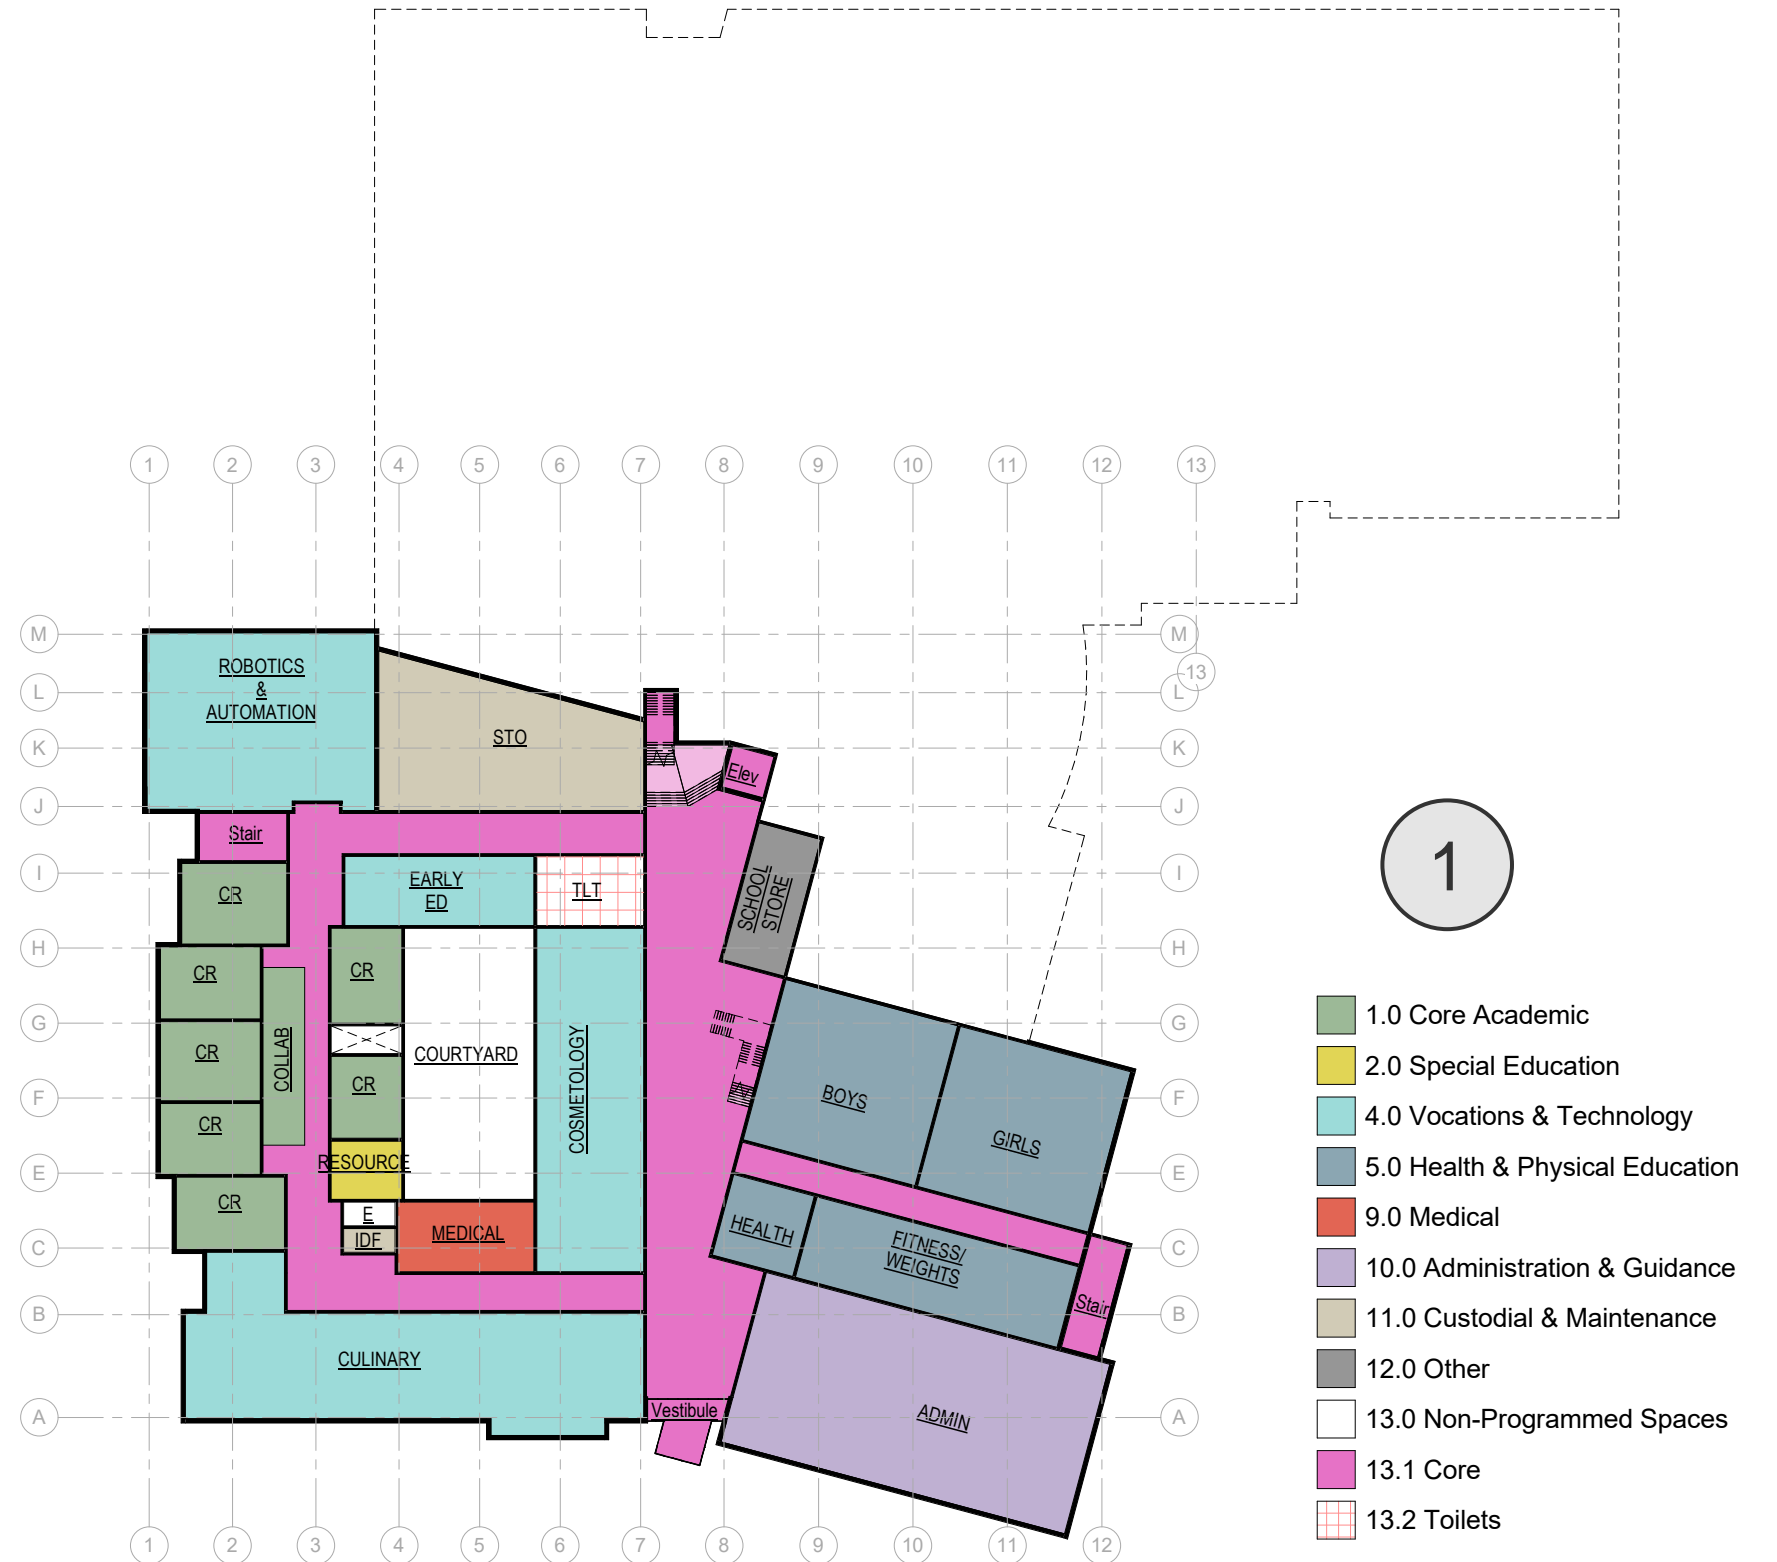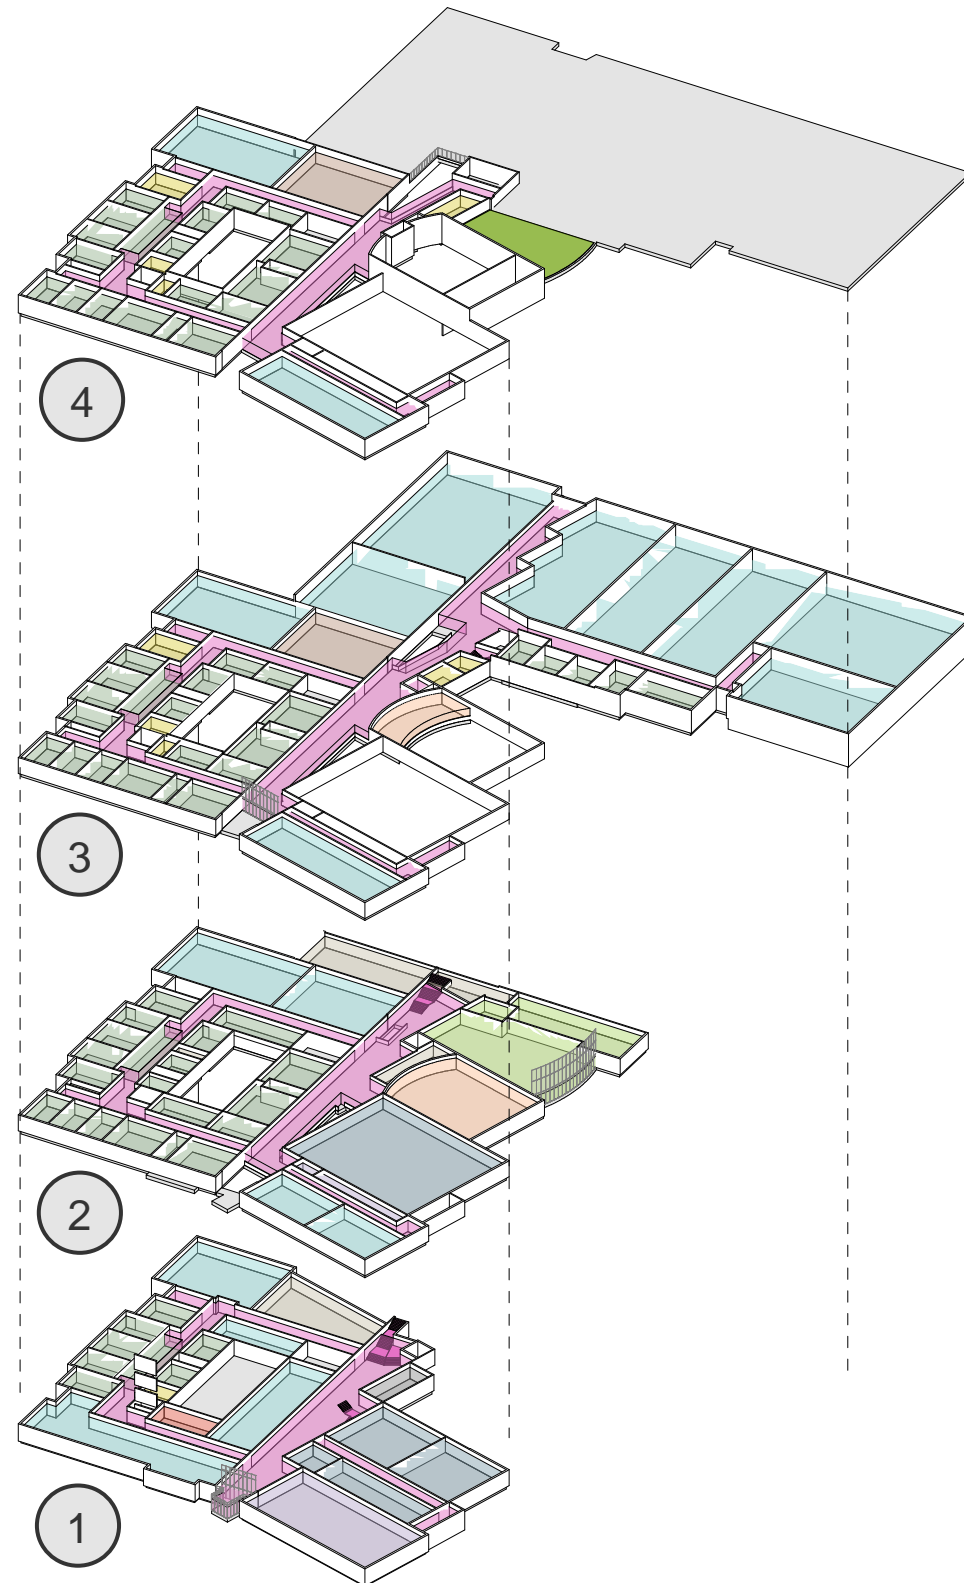

Option C.2 New Construction


Level 2 - Floor Plan

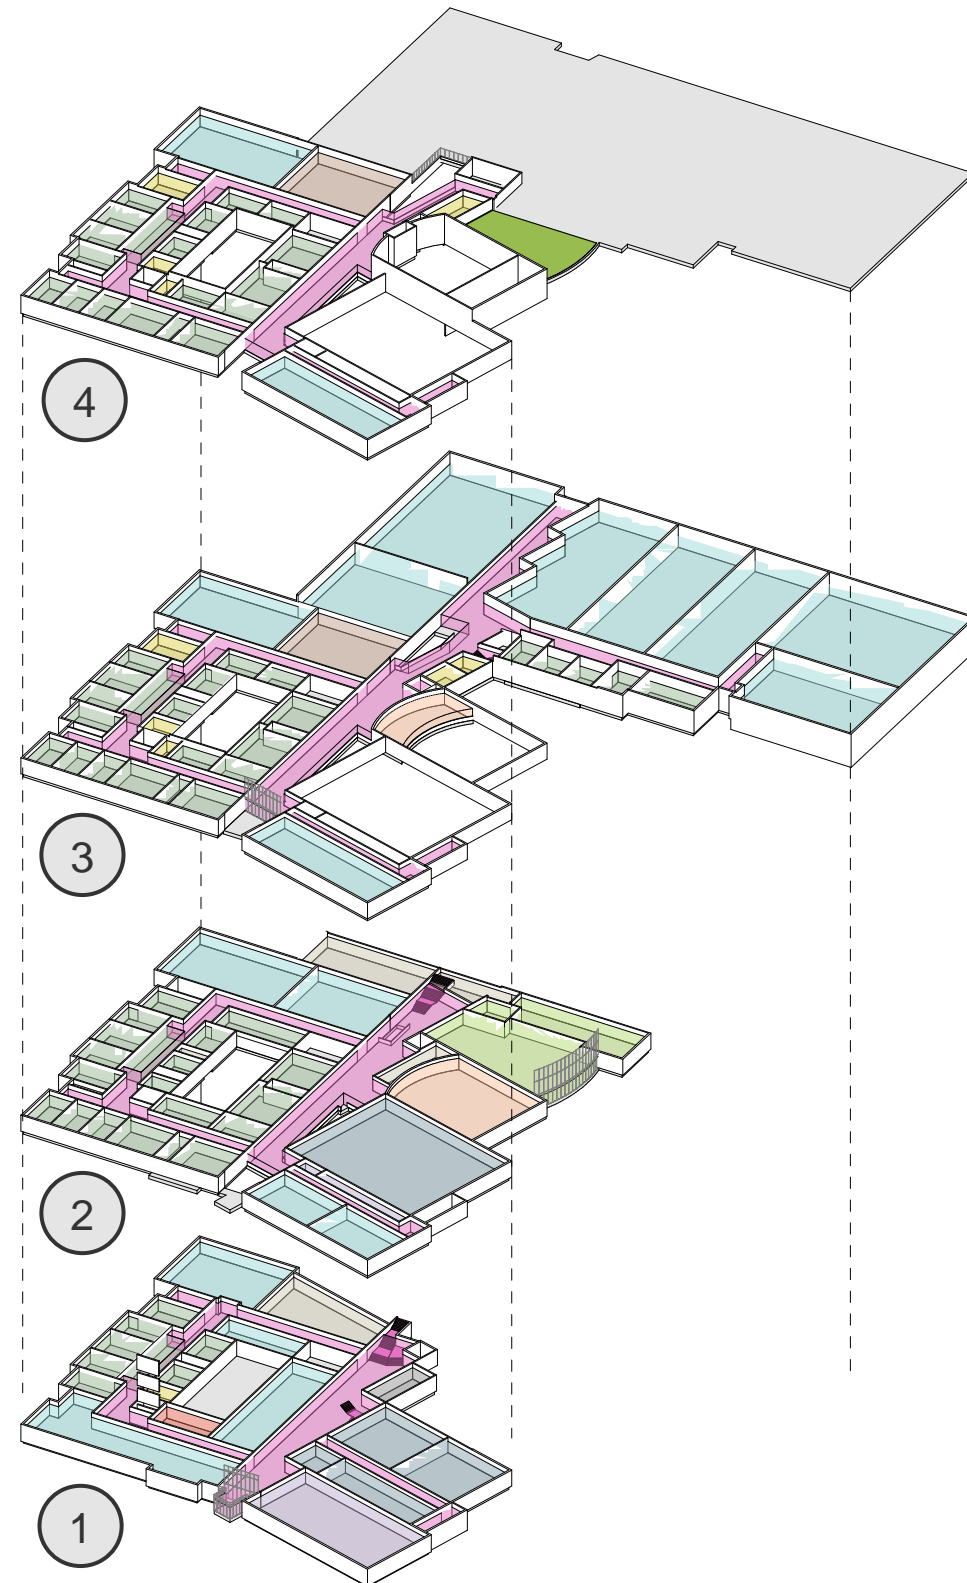

- 1.0 Core Academic
- 2.0 Special Education
- 4.0 Vocations & Technology
- 5.0 Health & Physical Education
- 9.0 Medical
- 10.0 Administration & Guidance
- 11.0 Custodial & Maintenance
- 12.0 Other
- 13.0 Non-Programmed Spaces
- 13.1 Core
- 13.2 Toilets


Option C.2 New Construction

Level 3 - Floor Plan

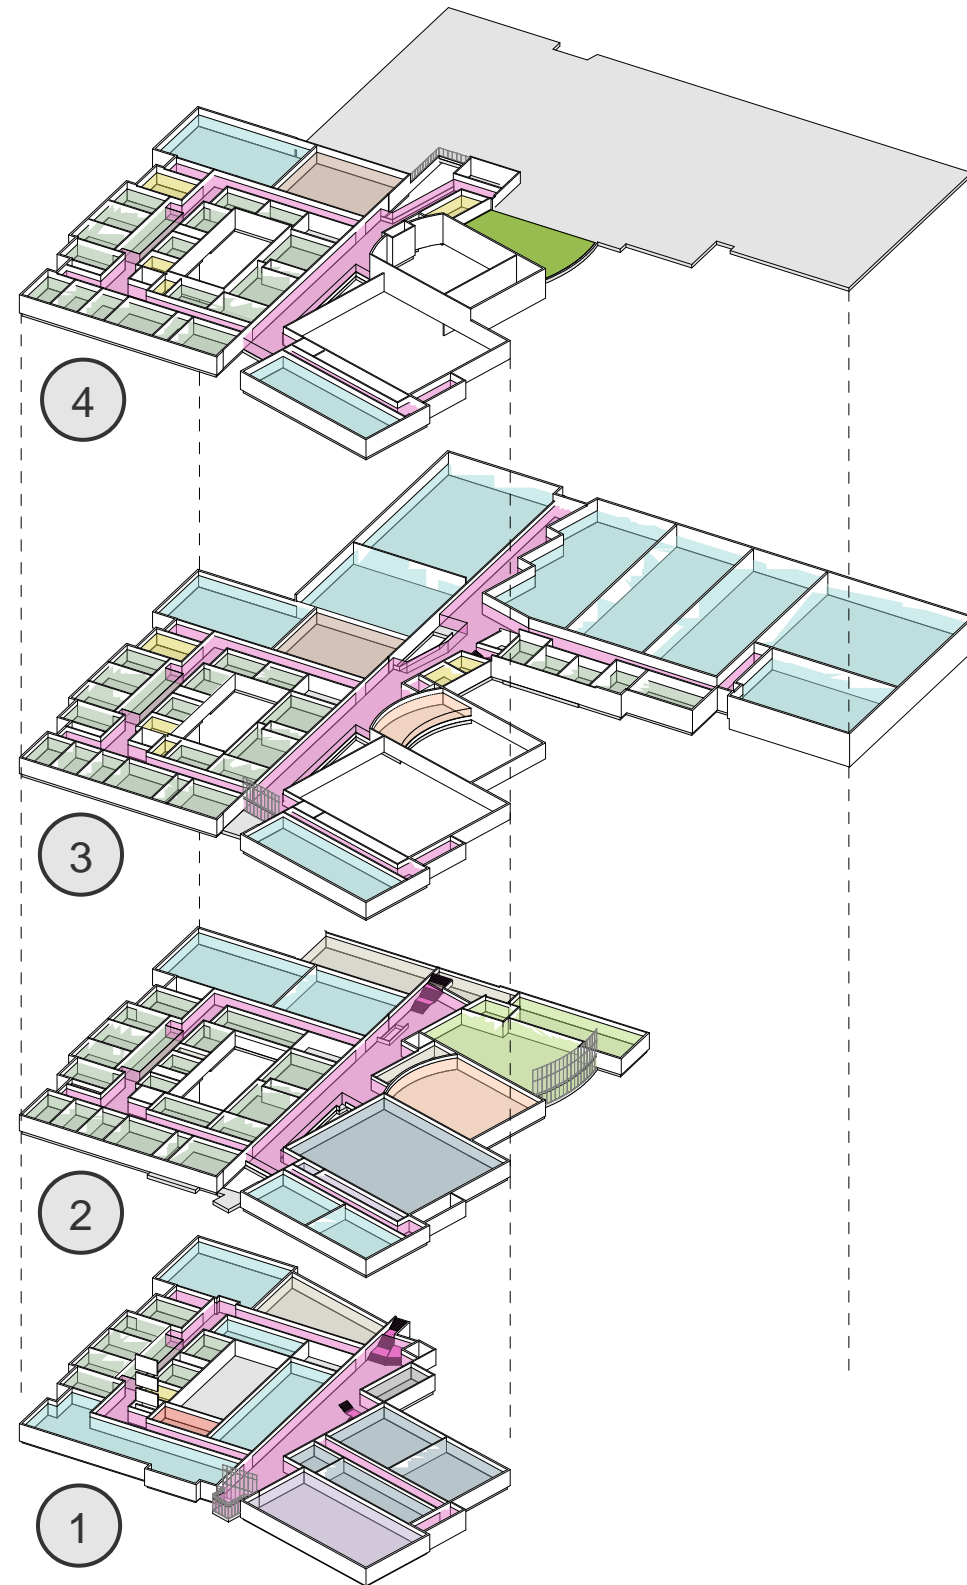

Option C.2 New Construction

Level 4 - Floor Plan

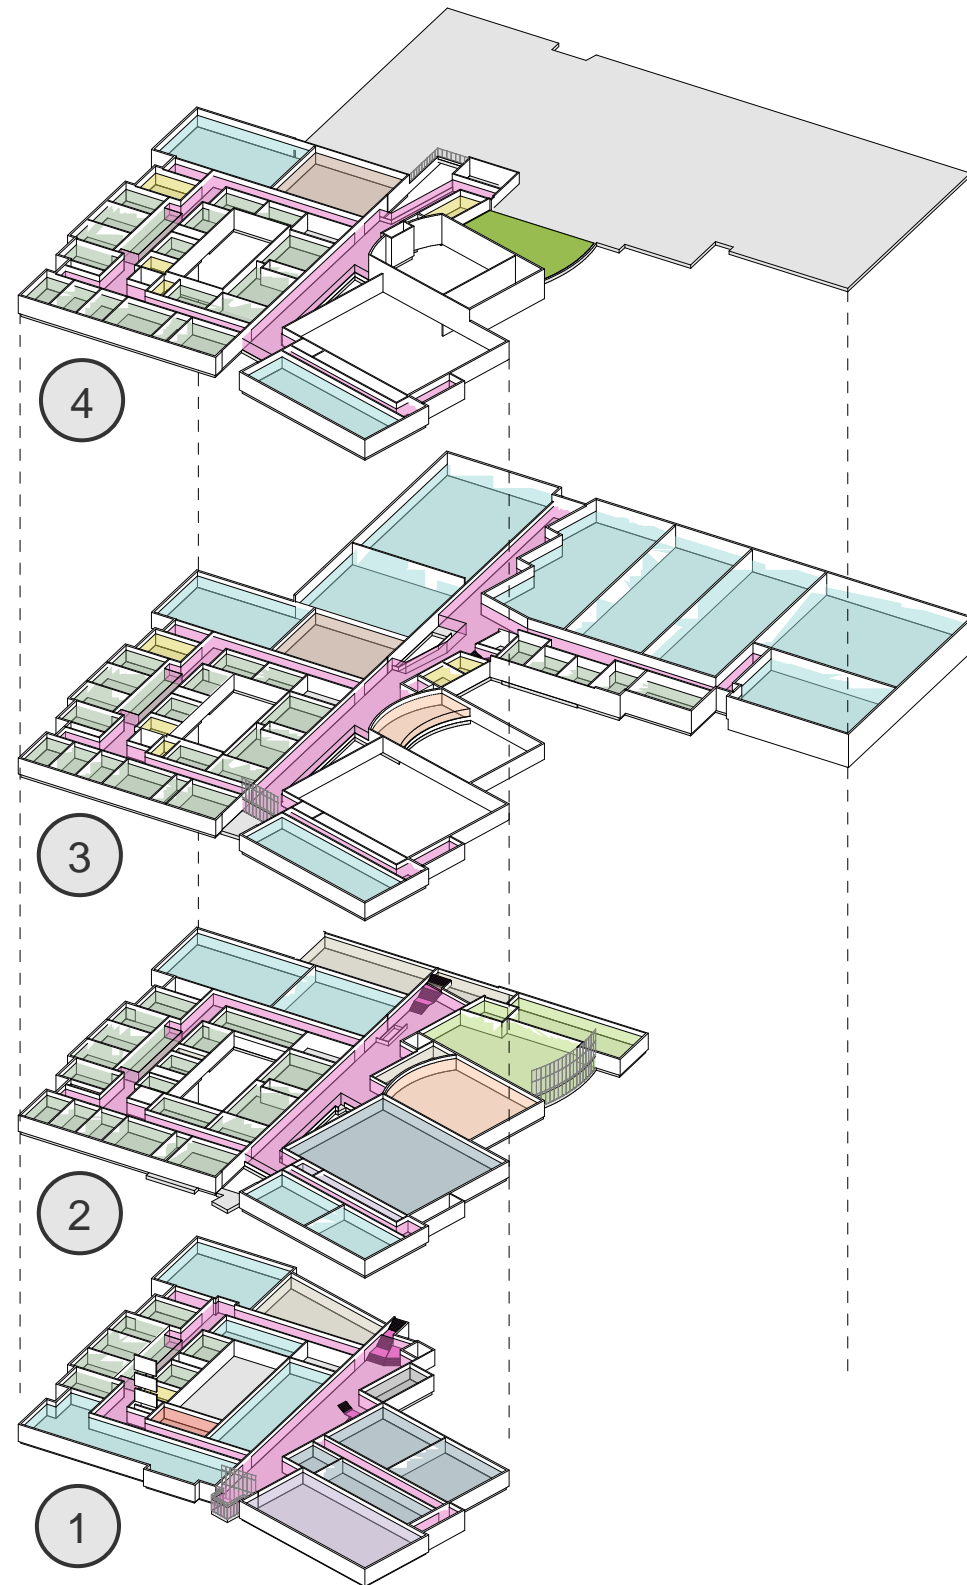

- 1.0 Core Academic
- 2.0 Special Education
- 4.0 Vocations & Technology
- 5.0 Health & Physical Education
- 9.0 Medical
- 10.0 Administration & Guidance
- 11.0 Custodial & Maintenance
- 12.0 Other
- 13.0 Non-Programmed Spaces
- 13.1 Core
- 13.2 Toilets