


FINAL EVALUATION OF ALTERNATIVES

OPTION C.3 SITE AND ARCHITECTURAL

3.3.3 - d

Option C.3 New Construction

Site Plan

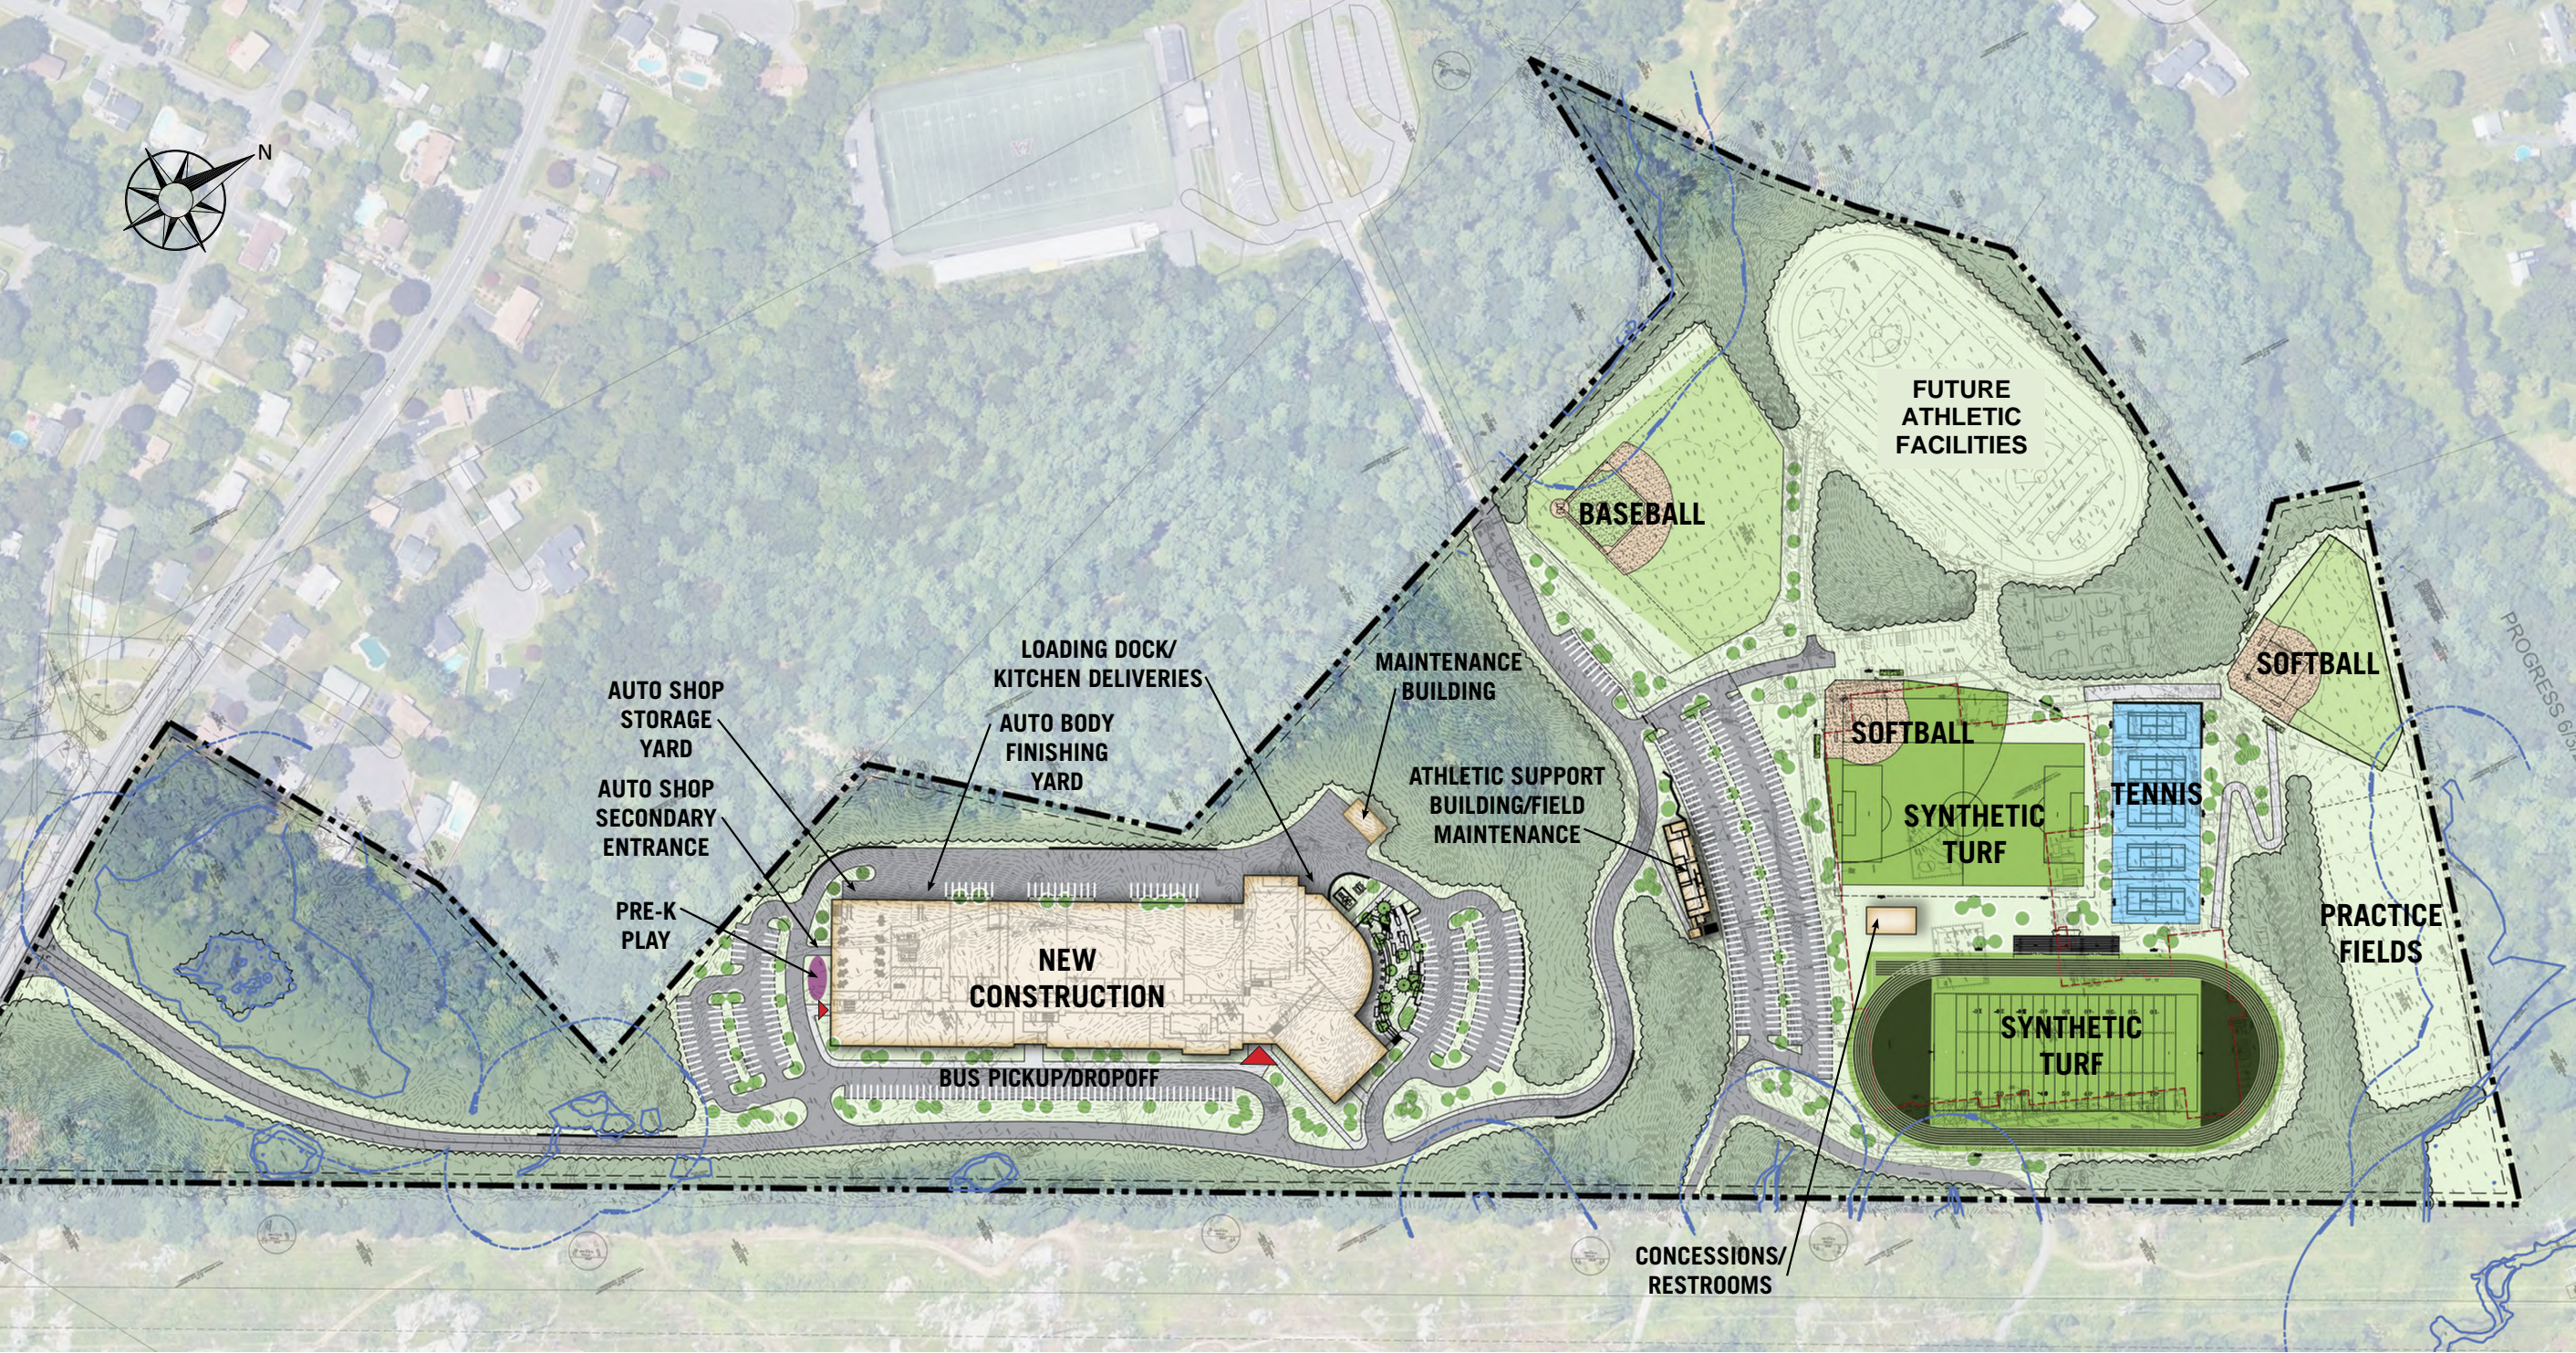



Option C.3 New Construction

3D View





Option C.3 New Construction

Building Section

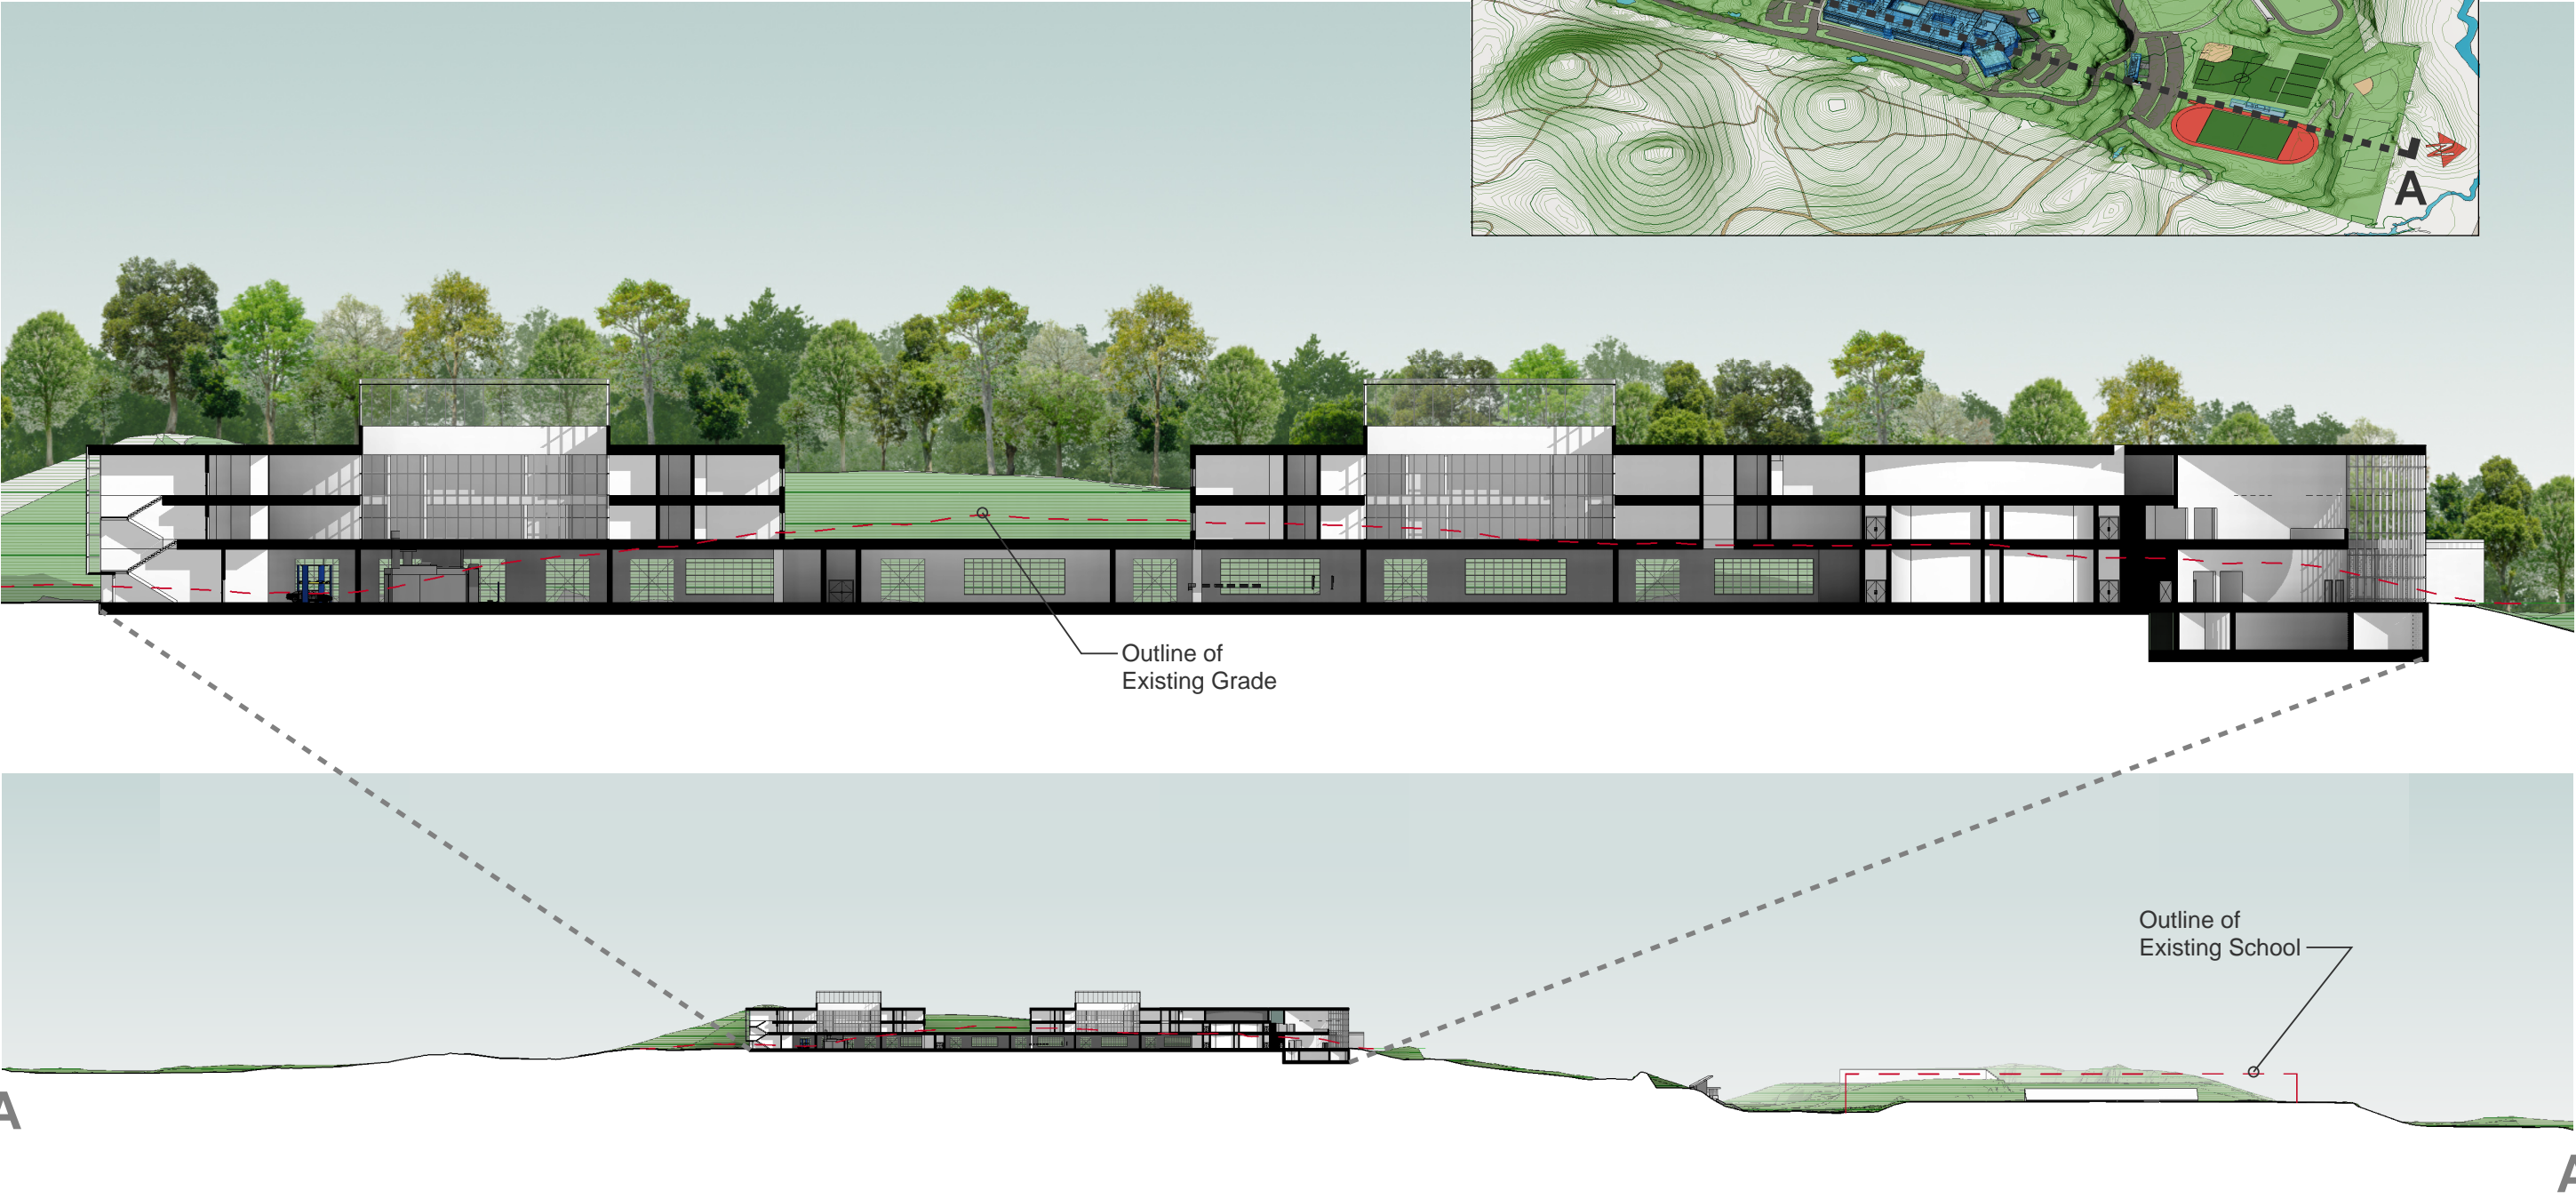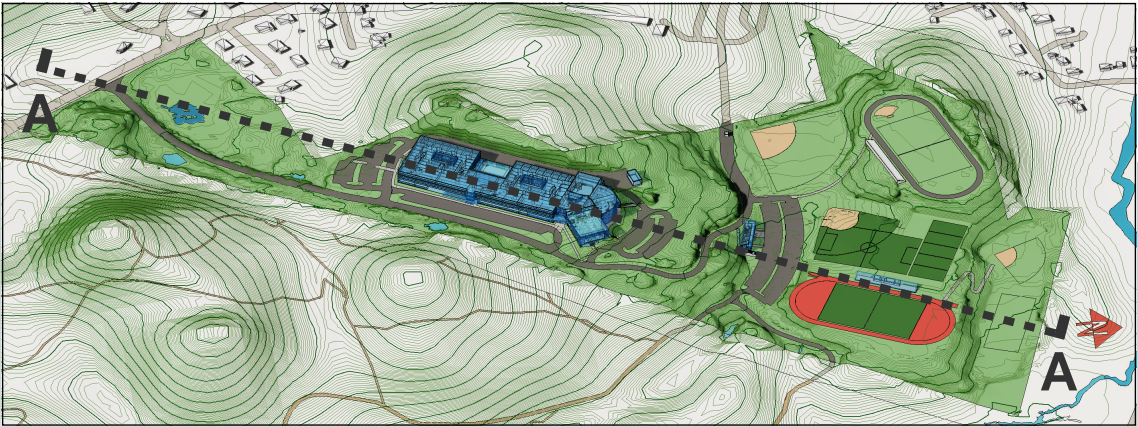

Option C.3 New Construction

Lower Level - Floor Plan

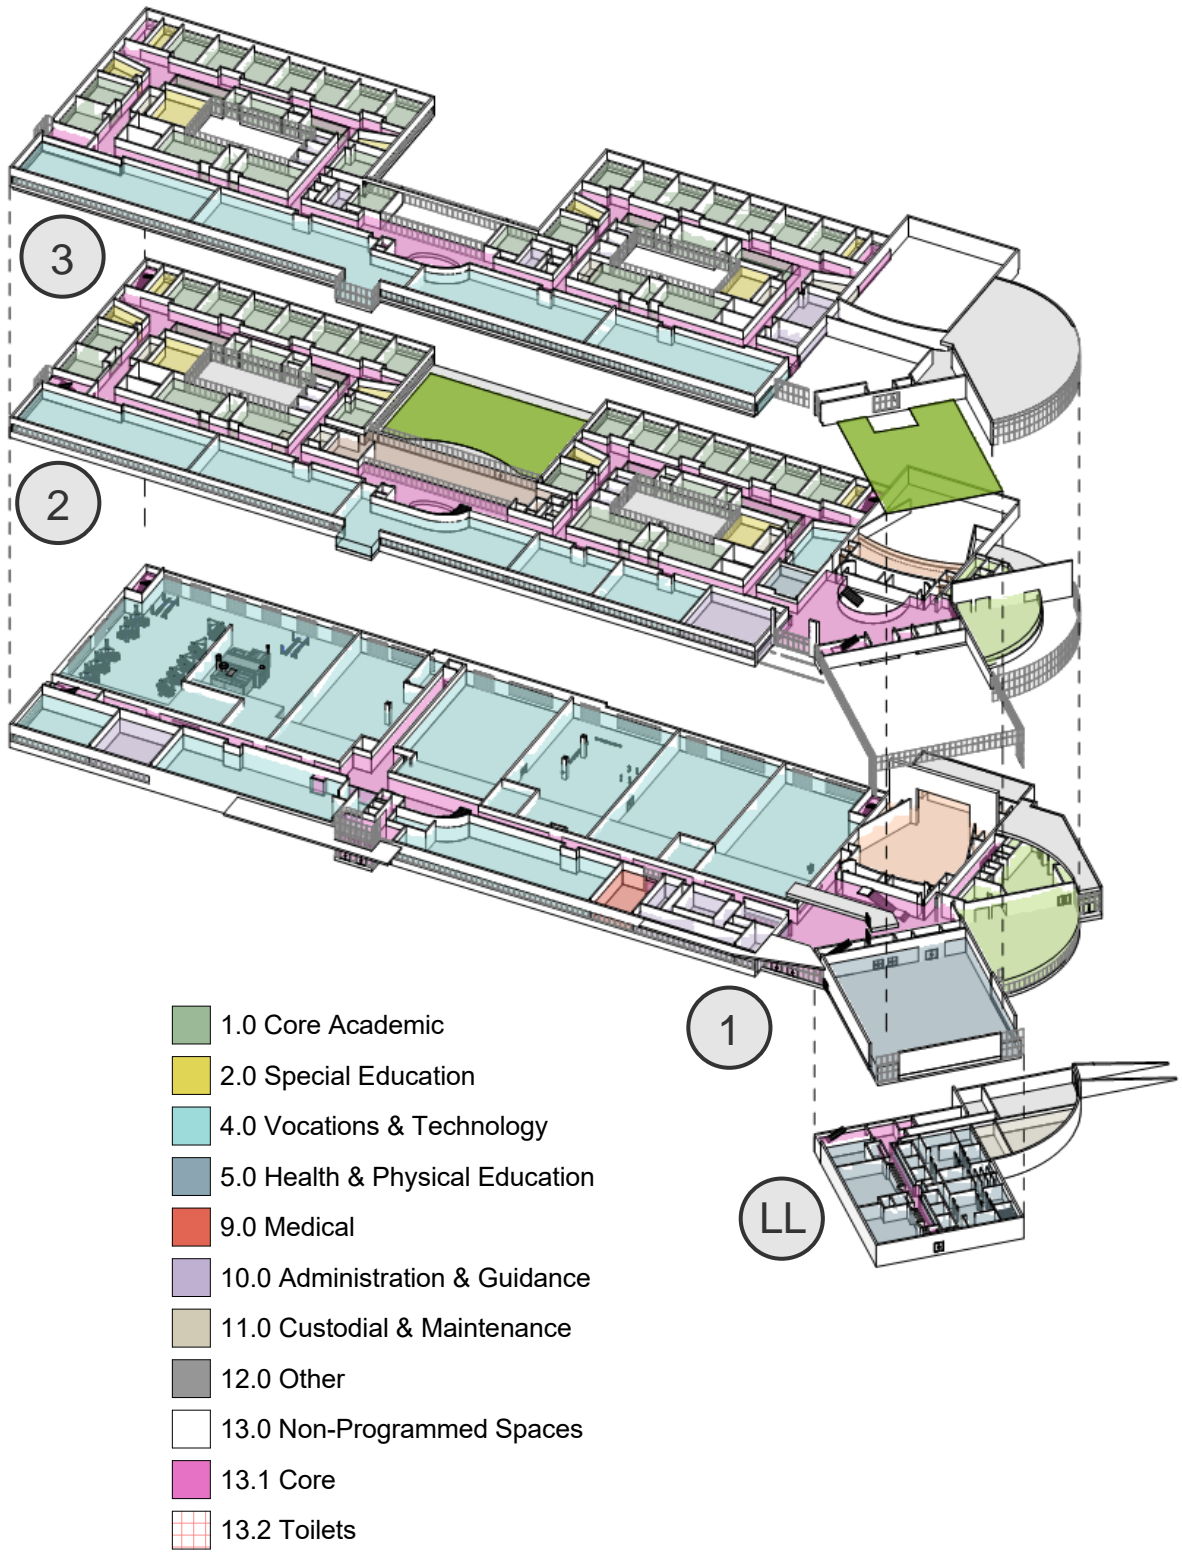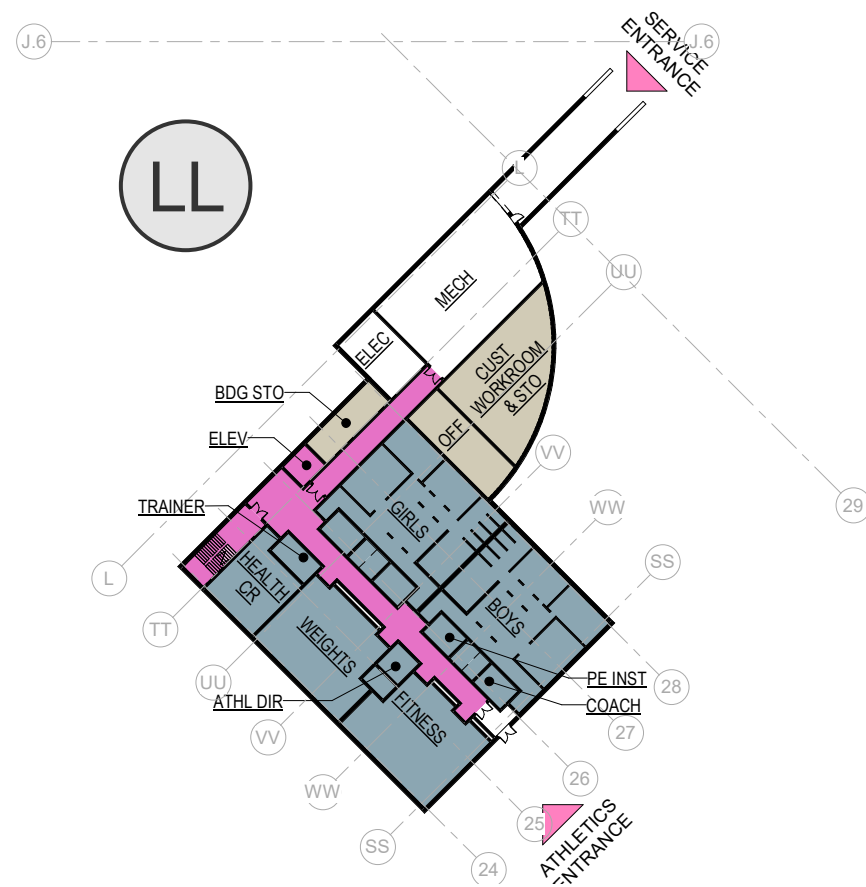


Level 1 - Floor Plan



Option C.3 New Construction



Level 2 - Floor Plan

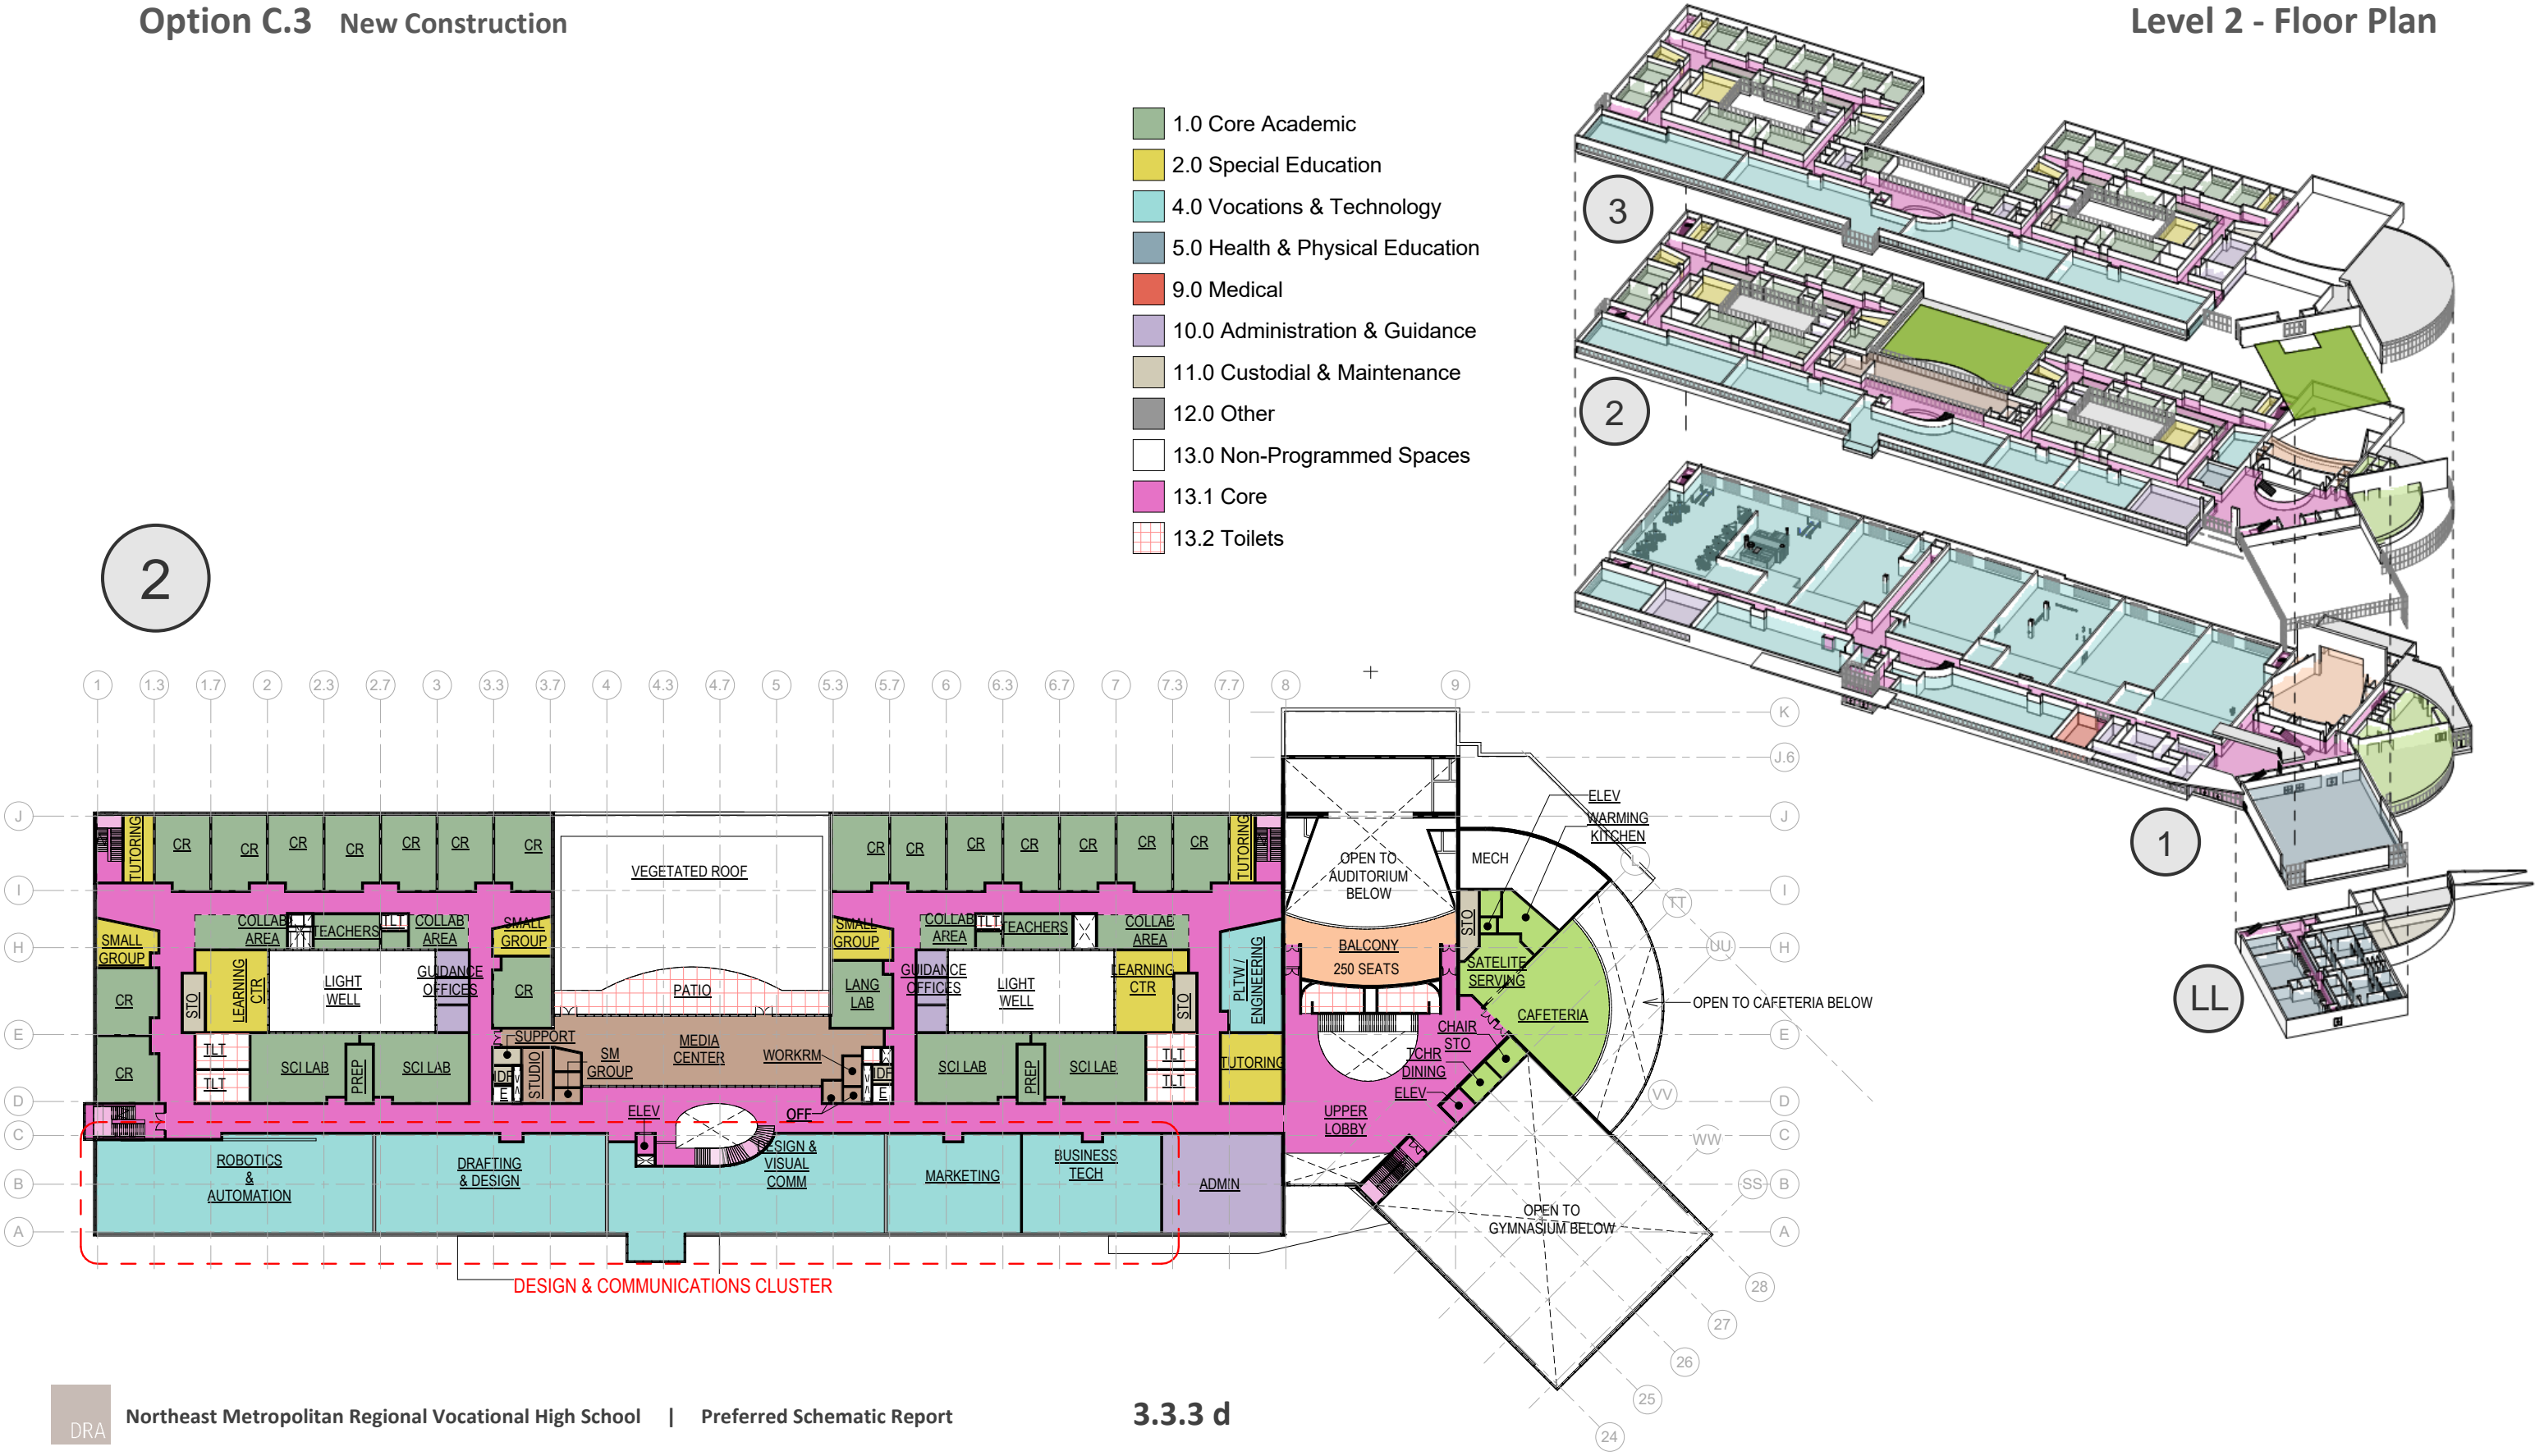

Option C.3 New Construction

Level 3 - Floor Plan

- 1.0 Core Academic
- 2.0 Special Education
- 4.0 Vocations & Technology
- 5.0 Health & Physical Education
- 9.0 Medical
- 10.0 Administration & Guidance
- 11.0 Custodial & Maintenance
- 12.0 Other
- 13.0 Non-Programmed Spaces
- 13.1 Core
- 13.2 Toilets

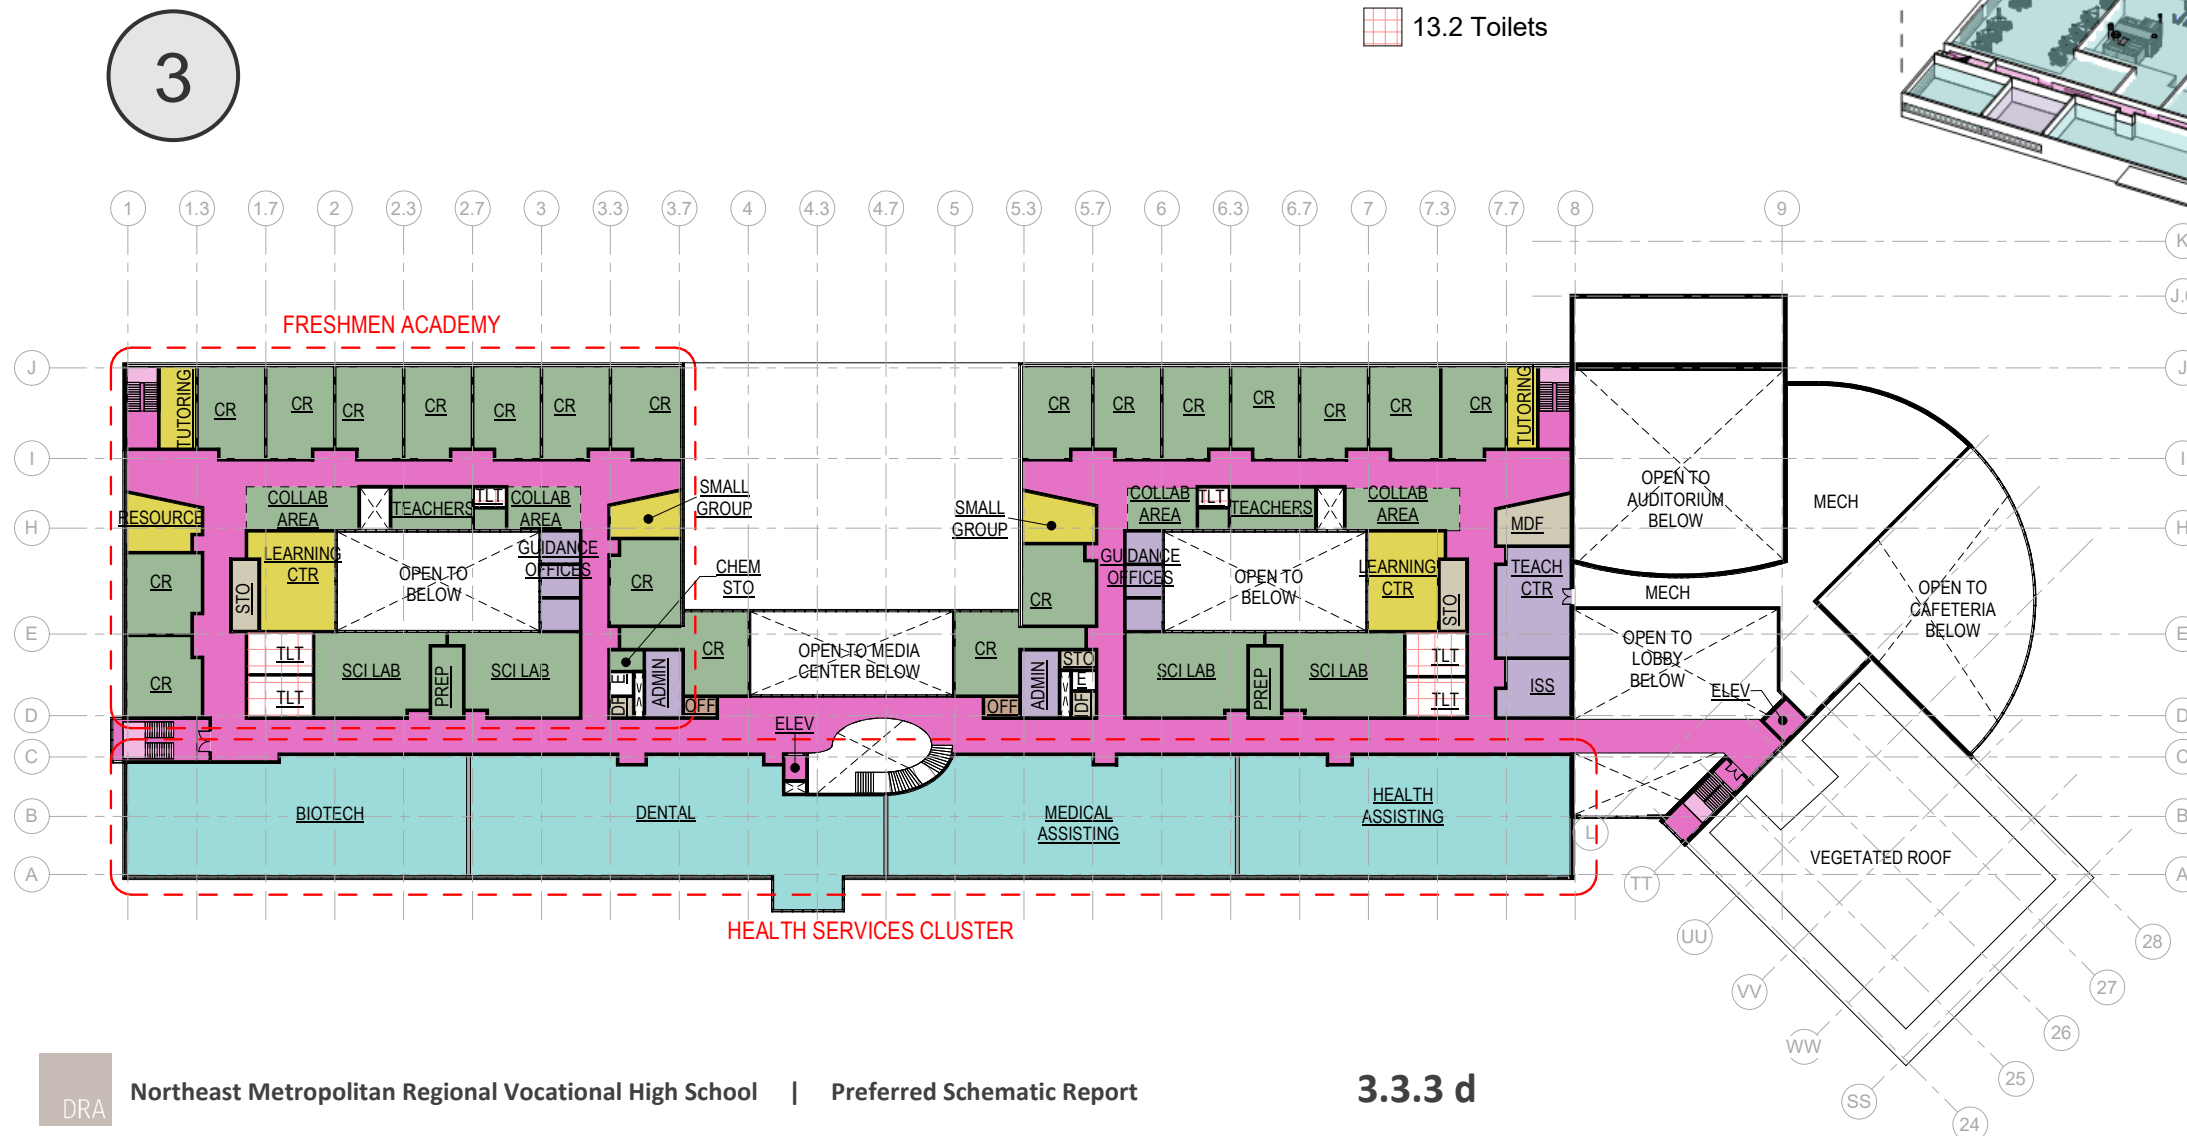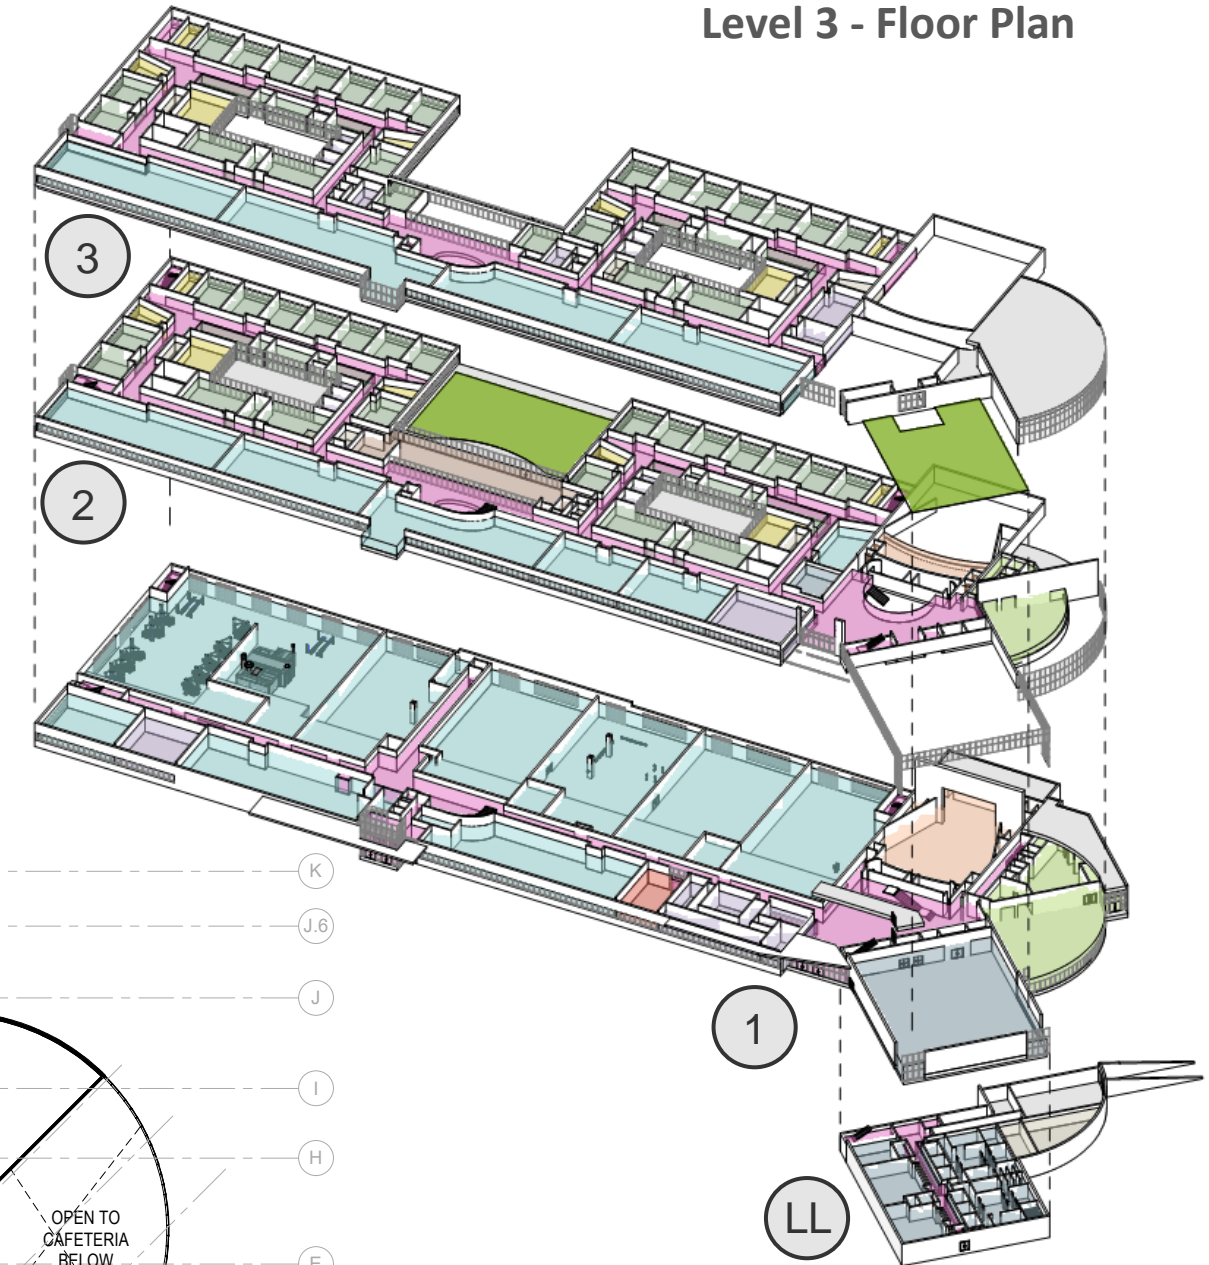


Option C.3 New Construction

Satellite and Concessions Buildings - Floor Plan



Satellite Building

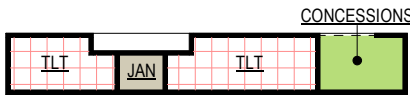

Concessions Building

- 1.0 Core Academic
- 2.0 Special Education
- 4.0 Vocations & Technology
- 5.0 Health & Physical Education
- 9.0 Medical
- 10.0 Administration & Guidance
- 11.0 Custodial & Maintenance
- 12.0 Other
- 13.0 Non-Programmed Spaces
- 13.1 Core
- 13.2 Toilets