


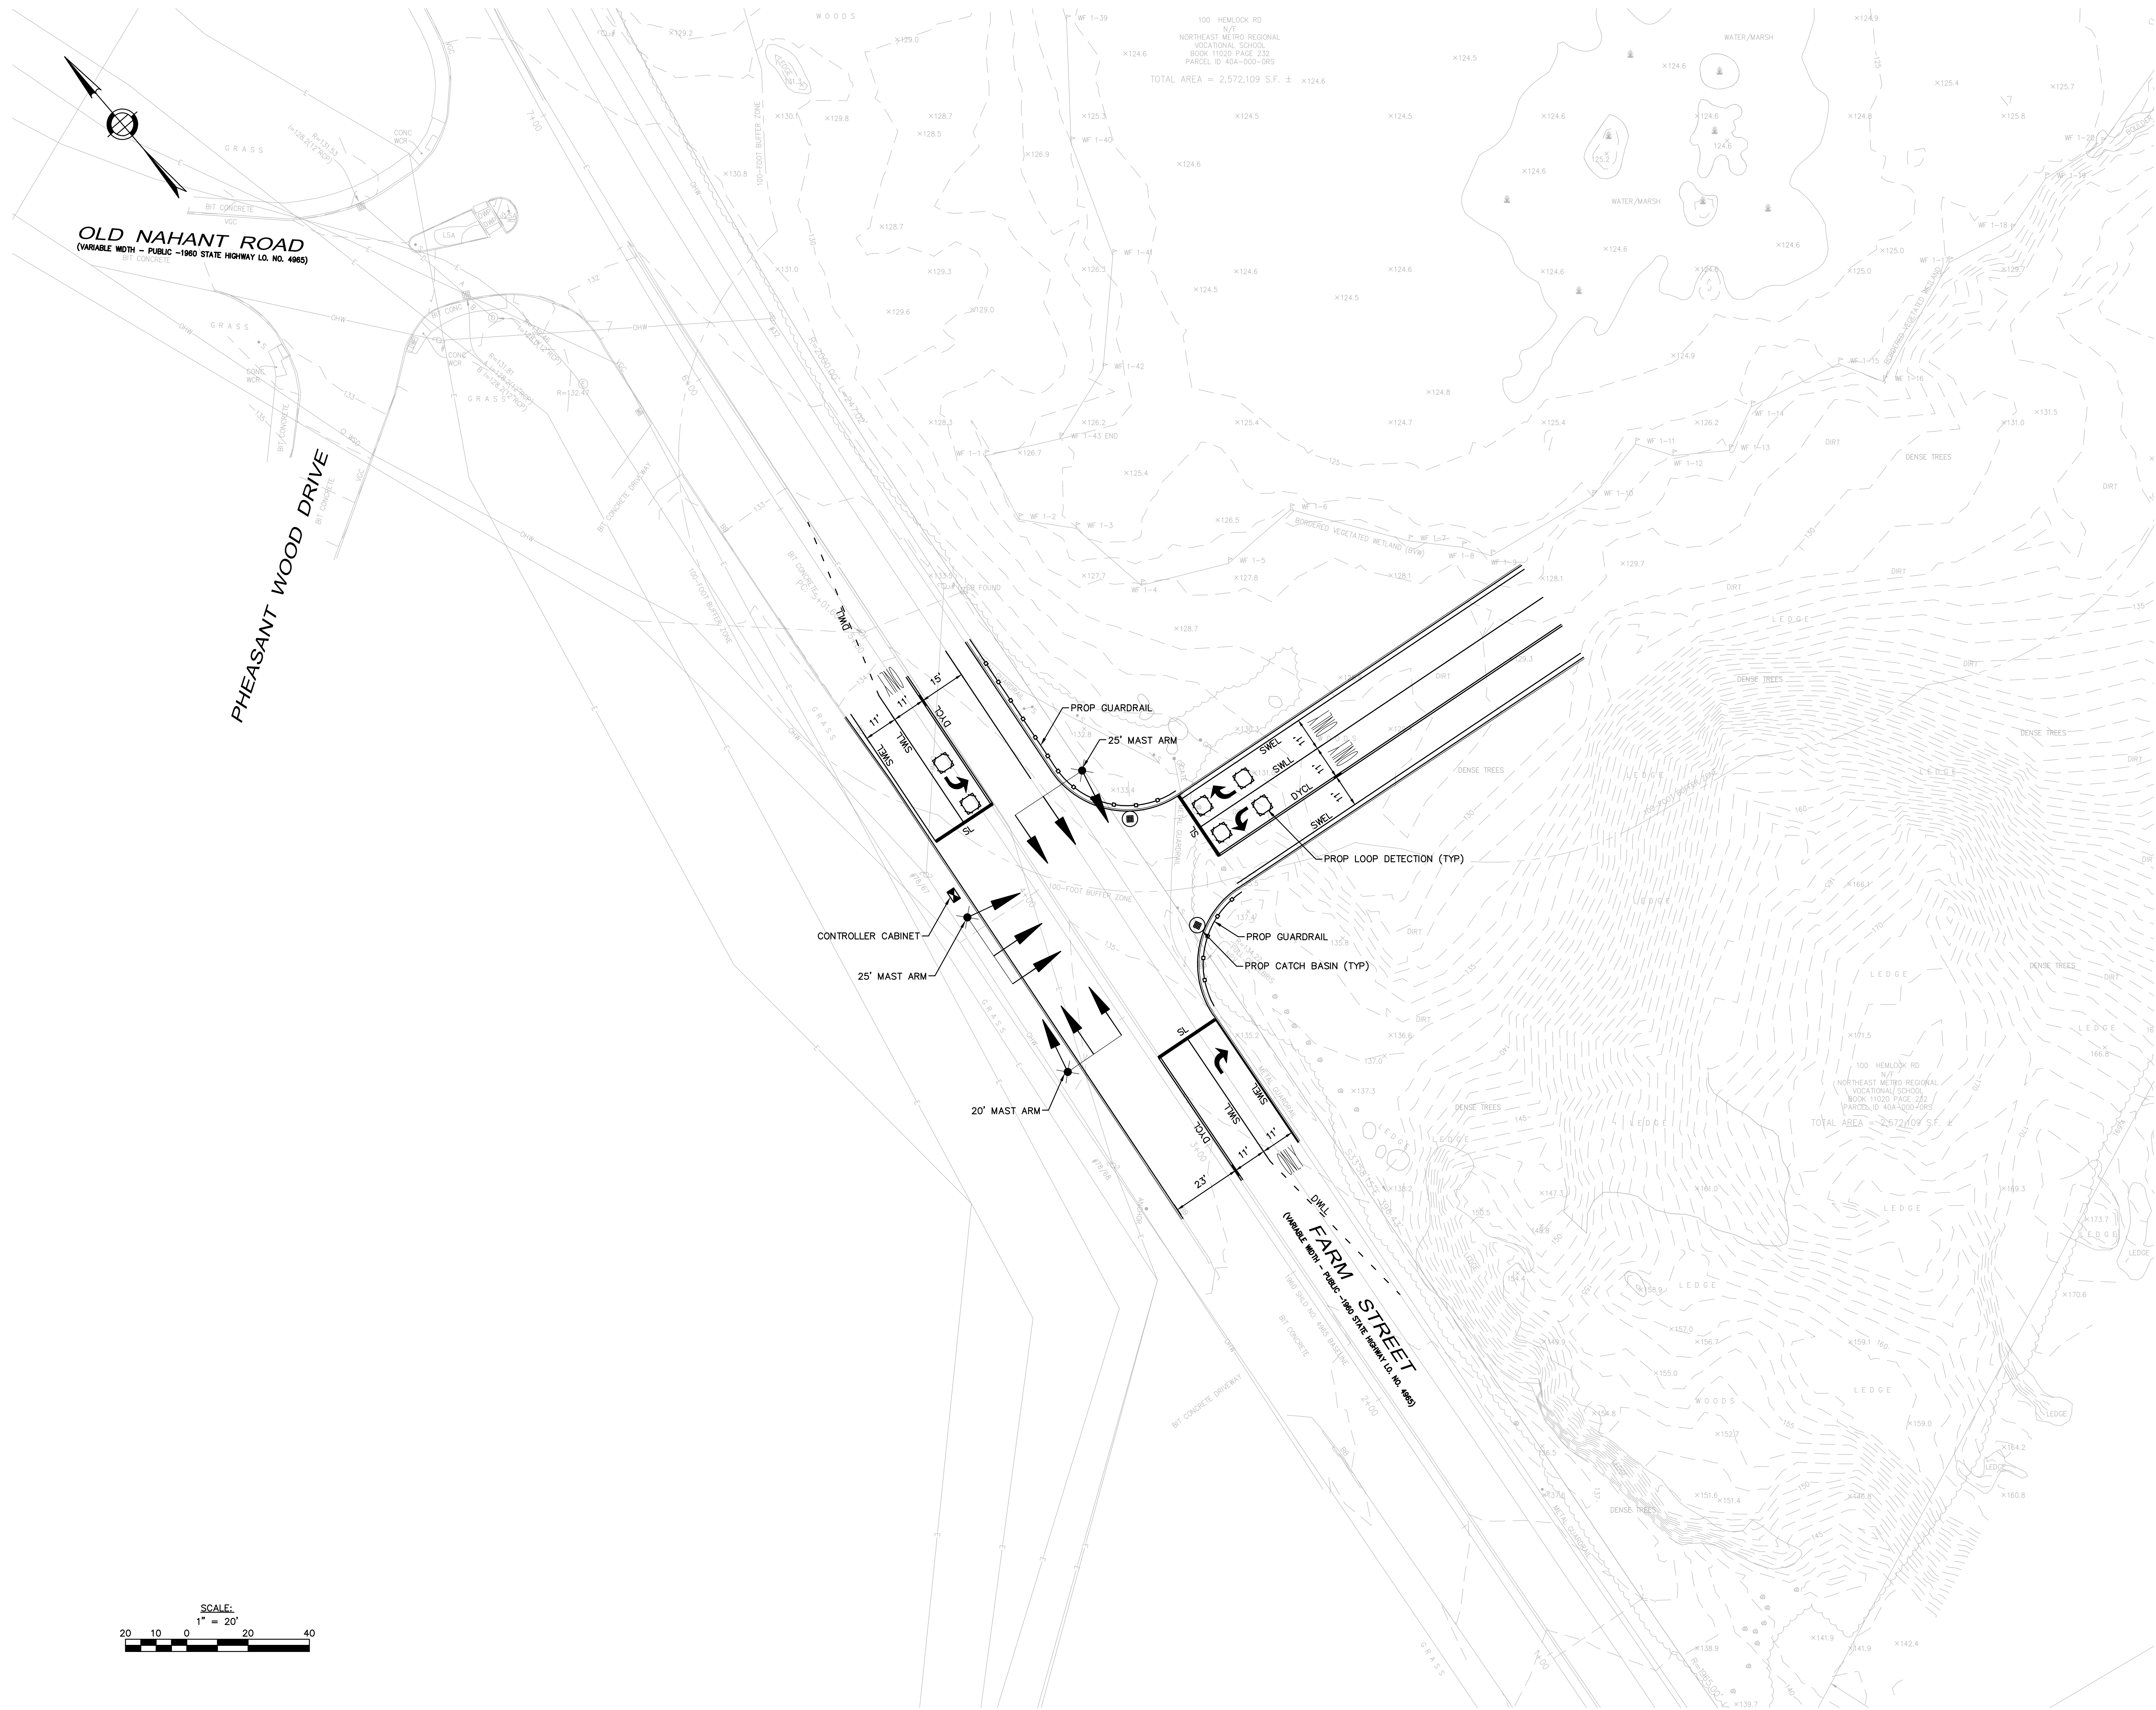

**NORTHEAST
METRO
TECHNICAL
HIGH SCHOOL**

Wakefield,
Massachusetts



WARNER LARSON
LANDSCAPE ARCHITECTS
30 WEST BROADWAY, BOSTON MA 02127
617.464.1440 warnerlarson.com

**MSBA
SCHEMATIC
DESIGN
SUBMITTAL**

June 17, 2021

**FARM STREET
AT SITE
DRIVEWAY**

Scale: 1" = 20'-0"
Job No.: 13872.2
Drawn By: BZ
Date: 6/17/2021

TR-001