

DRA

Drumney Rosane Anderson, Inc.
225 Oakland Road
Studio 205
South Windsor, CT
06074
Planning | Architecture | Interior Design
Tel: 817.964.1100
www.drainc.com

NORTHEAST
METRO TECH

100 Hemlock Rd.
Wakefield, MA 01880




Engineers Design Group Inc.
Structural Engineers
350 Main St, 2nd Flr
Malden, Ma 02148
(781)398-9007
(781)398-9008 (FAX)
EDG@EDGInc.COM

© COPYRIGHT 2021 DRUMNEY ROSANE ANDERSON, INC.


MSBA
SCHEMATIC
DESIGN
SUBMITTAL

JUNE 17, 2021

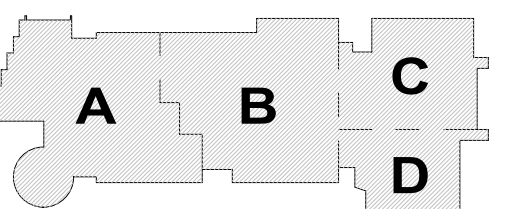


KEY PLAN

PROJECT NORTH

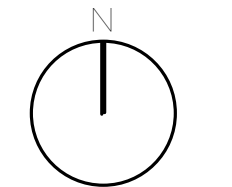

MAGNETIC NORTH

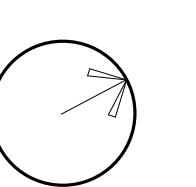

LOWER LEVEL
FOUNDATION
PLAN - AREA C


Scale: 1/8" = 1'-0"

Job No.: 20202

Drawn By: DRA

Date: JUNE 17, 2021

S1-1-0C

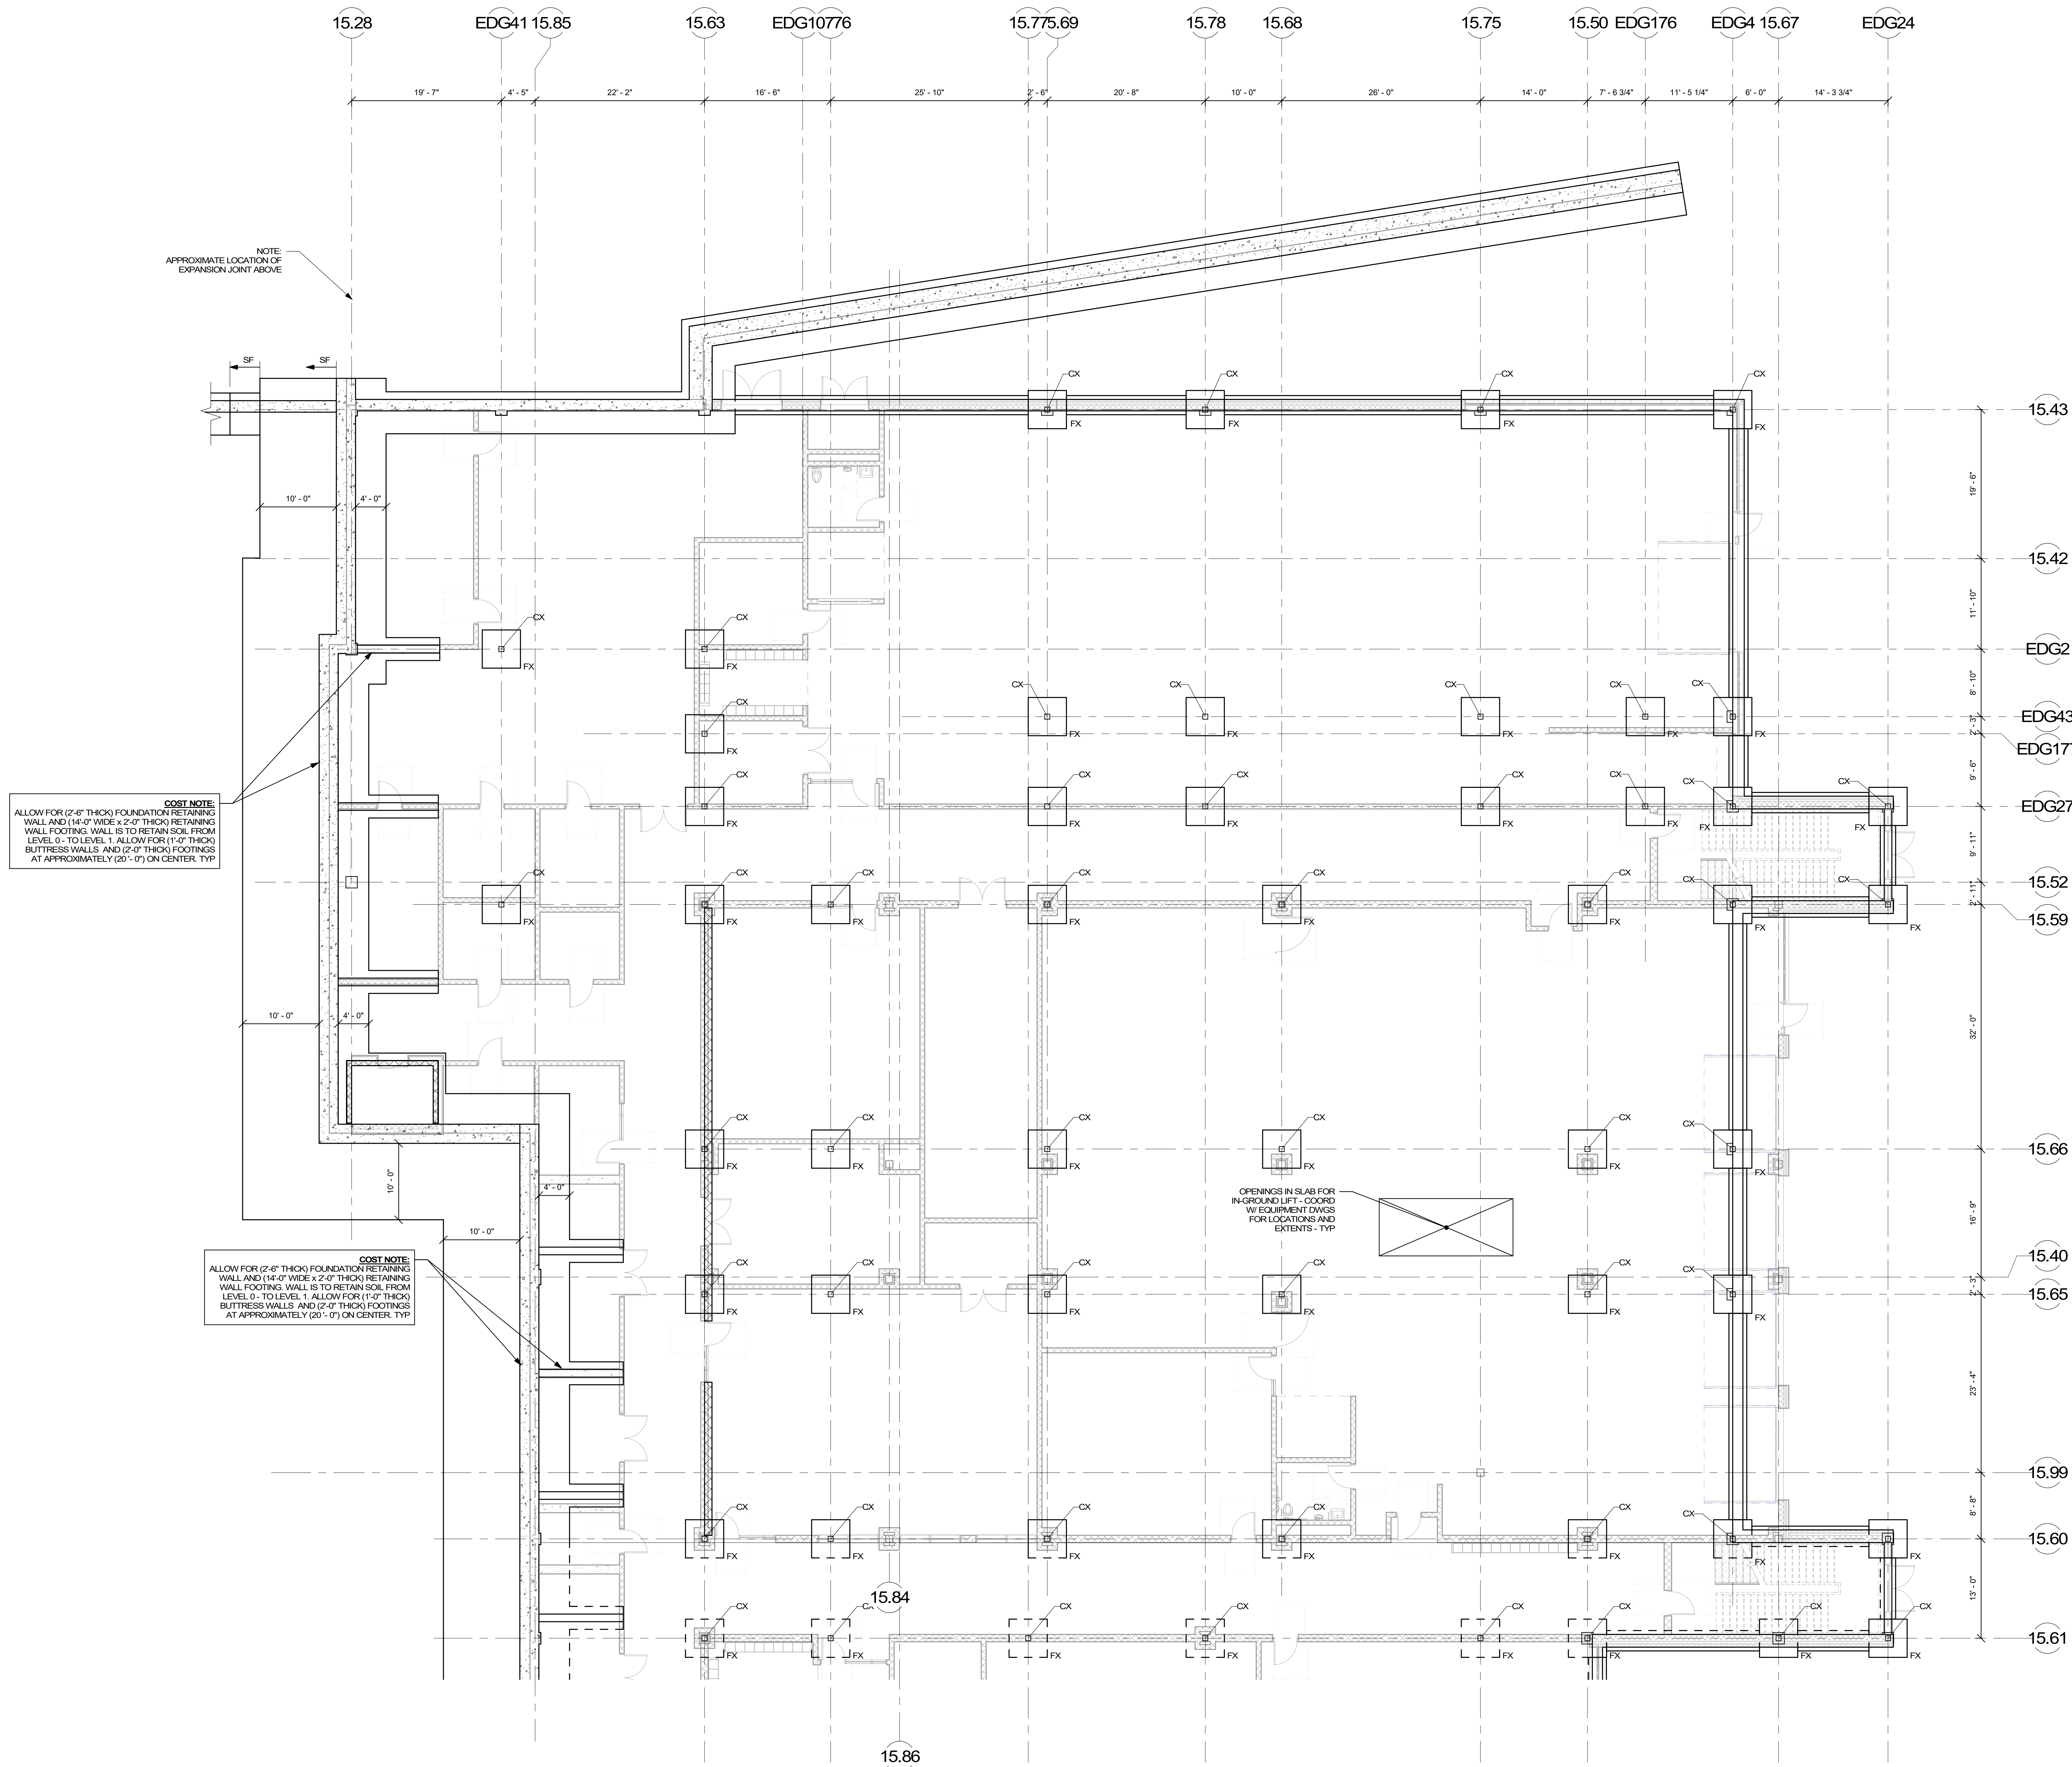

D

