




DrummeY Rosane Anderson, Inc.
225 Oakland Road
Studio 205
South Windsor, CT
06074
260 Charles Street
Studio 300
Waltham, MA
02453
Planning Architecture Interior
Tel: 877.267.1100
www.drainc.com


Northeast
Metropolitan
Regional
Vocational High
School
100 Hemlock Road,
Wakefield, MA 01880

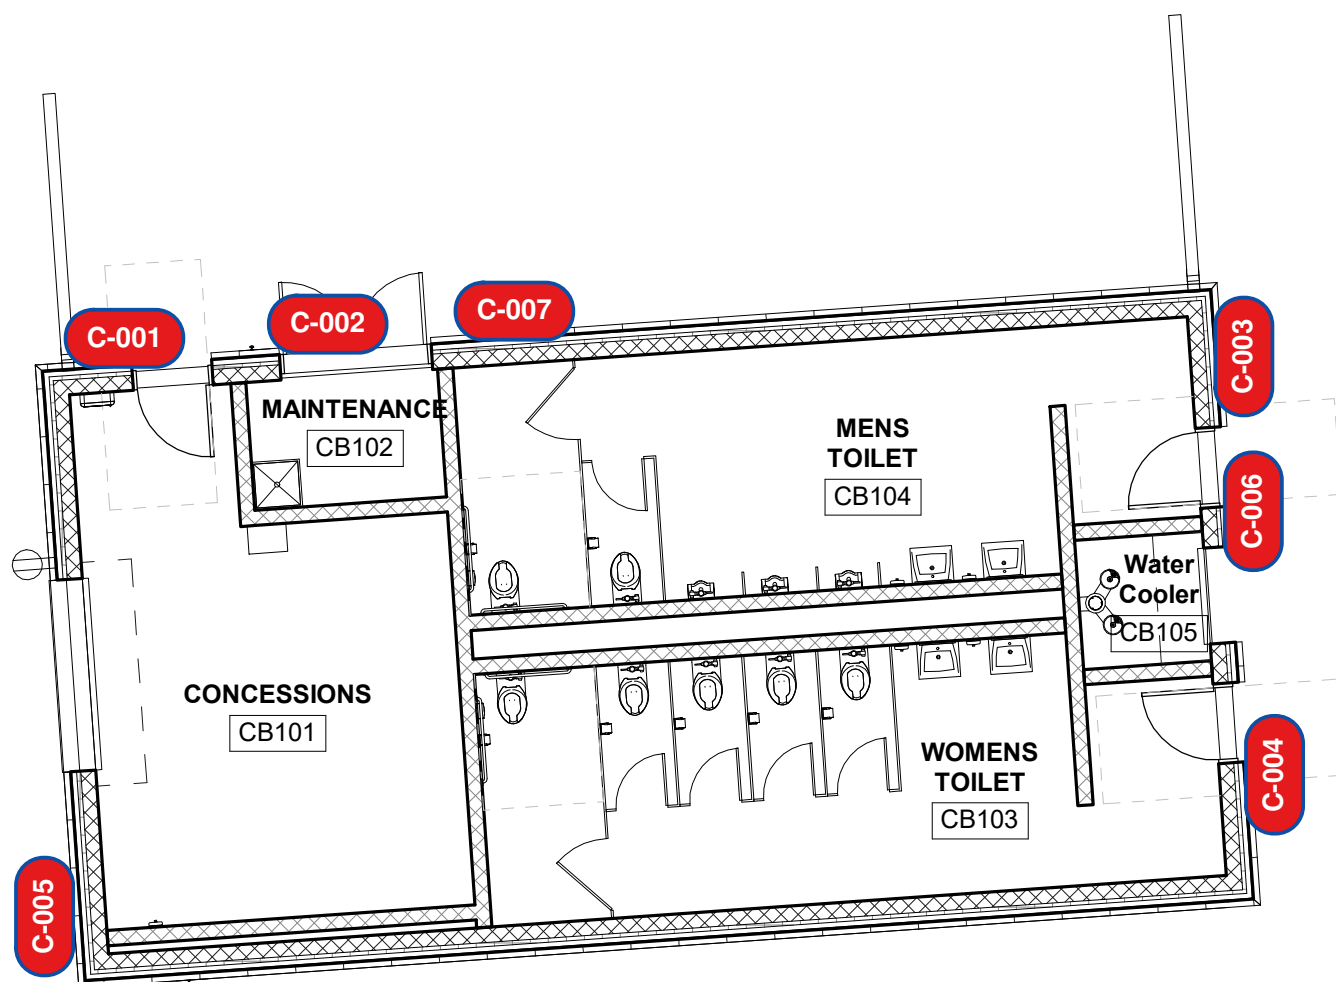


1 CONCESSION BUILDING SIGNAGE PLAN
1/8" = 1'-0"

© COPYRIGHT 2022 DRUMMEY ROSANE ANDERSON, INC.

MSBA 60%
Construction Document
Submission
January 13, 2023

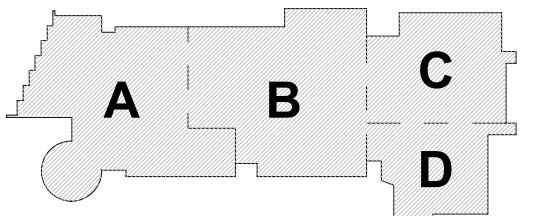

KEY PLAN

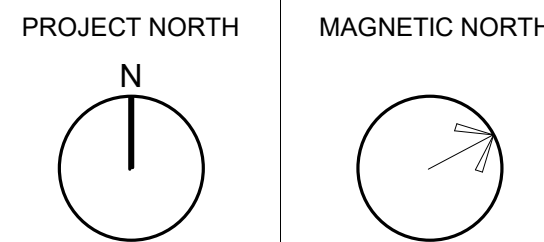

CONCESSION
BUILDING
SIGNAGE PLAN

Scale: 1/8" = 1'-0"
Job No.: 20202
Drawn By: DRA
Date: January 13, 2023
Volume 1 of 10

SL1-1-1




100 Hemlock Road,
Wakefield, MA 01880




© COPYRIGHT 2022 DRUMMEY ROSANE ANDERSON INC

MSBA 60%
Construction Document
Submission

January 13, 2023

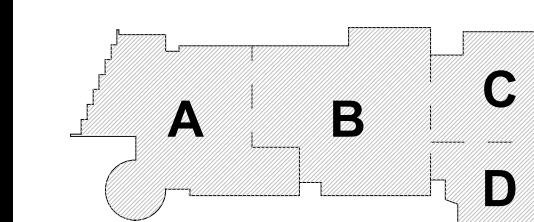


KEY PLAN

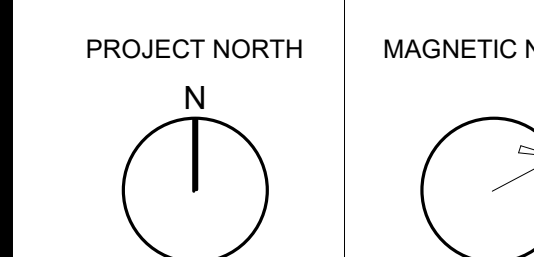

MAINTENANCE BUILDING SIGNAGE PLAN

Scale: 1/8" = 1'-0"
Job No.: 20202
Drawn By: DRA
Date: January 13, 2023
Volume 2 of 10

SL1-1-2

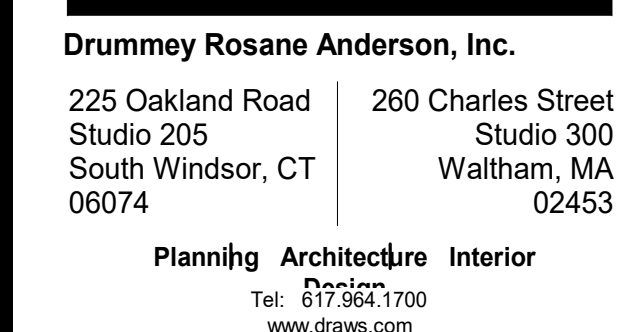

100 Hemlock Road,
Wakefield, MA 01880



© COPYRIGHT 2022 DRUMMEY ROSANE ANDERSON INC

MSBA 60%
Construction Document
Submission

January 13, 2023



PROJECT NORTH MAGNETIC NORTH




Scale: 1/8" = 1'-0"
Job No.: 20202
Drawn By: DRA
Date: January 13, 2023
Volume 3 of 10

SL1-1-3



Drumme y Rosane Anderson, Inc.
225 Oakland Road
Studio 205
South Windsor, CT
06074
260 Charles Street
Studio 300
Waltham, MA
02453
Planning Architecture Interior
Tel: 877.267.1100
www.draa.com


Northeast
Metropolitan
Regional
Vocational High
School
100 Hemlock Road,
Wakefield, MA 01880

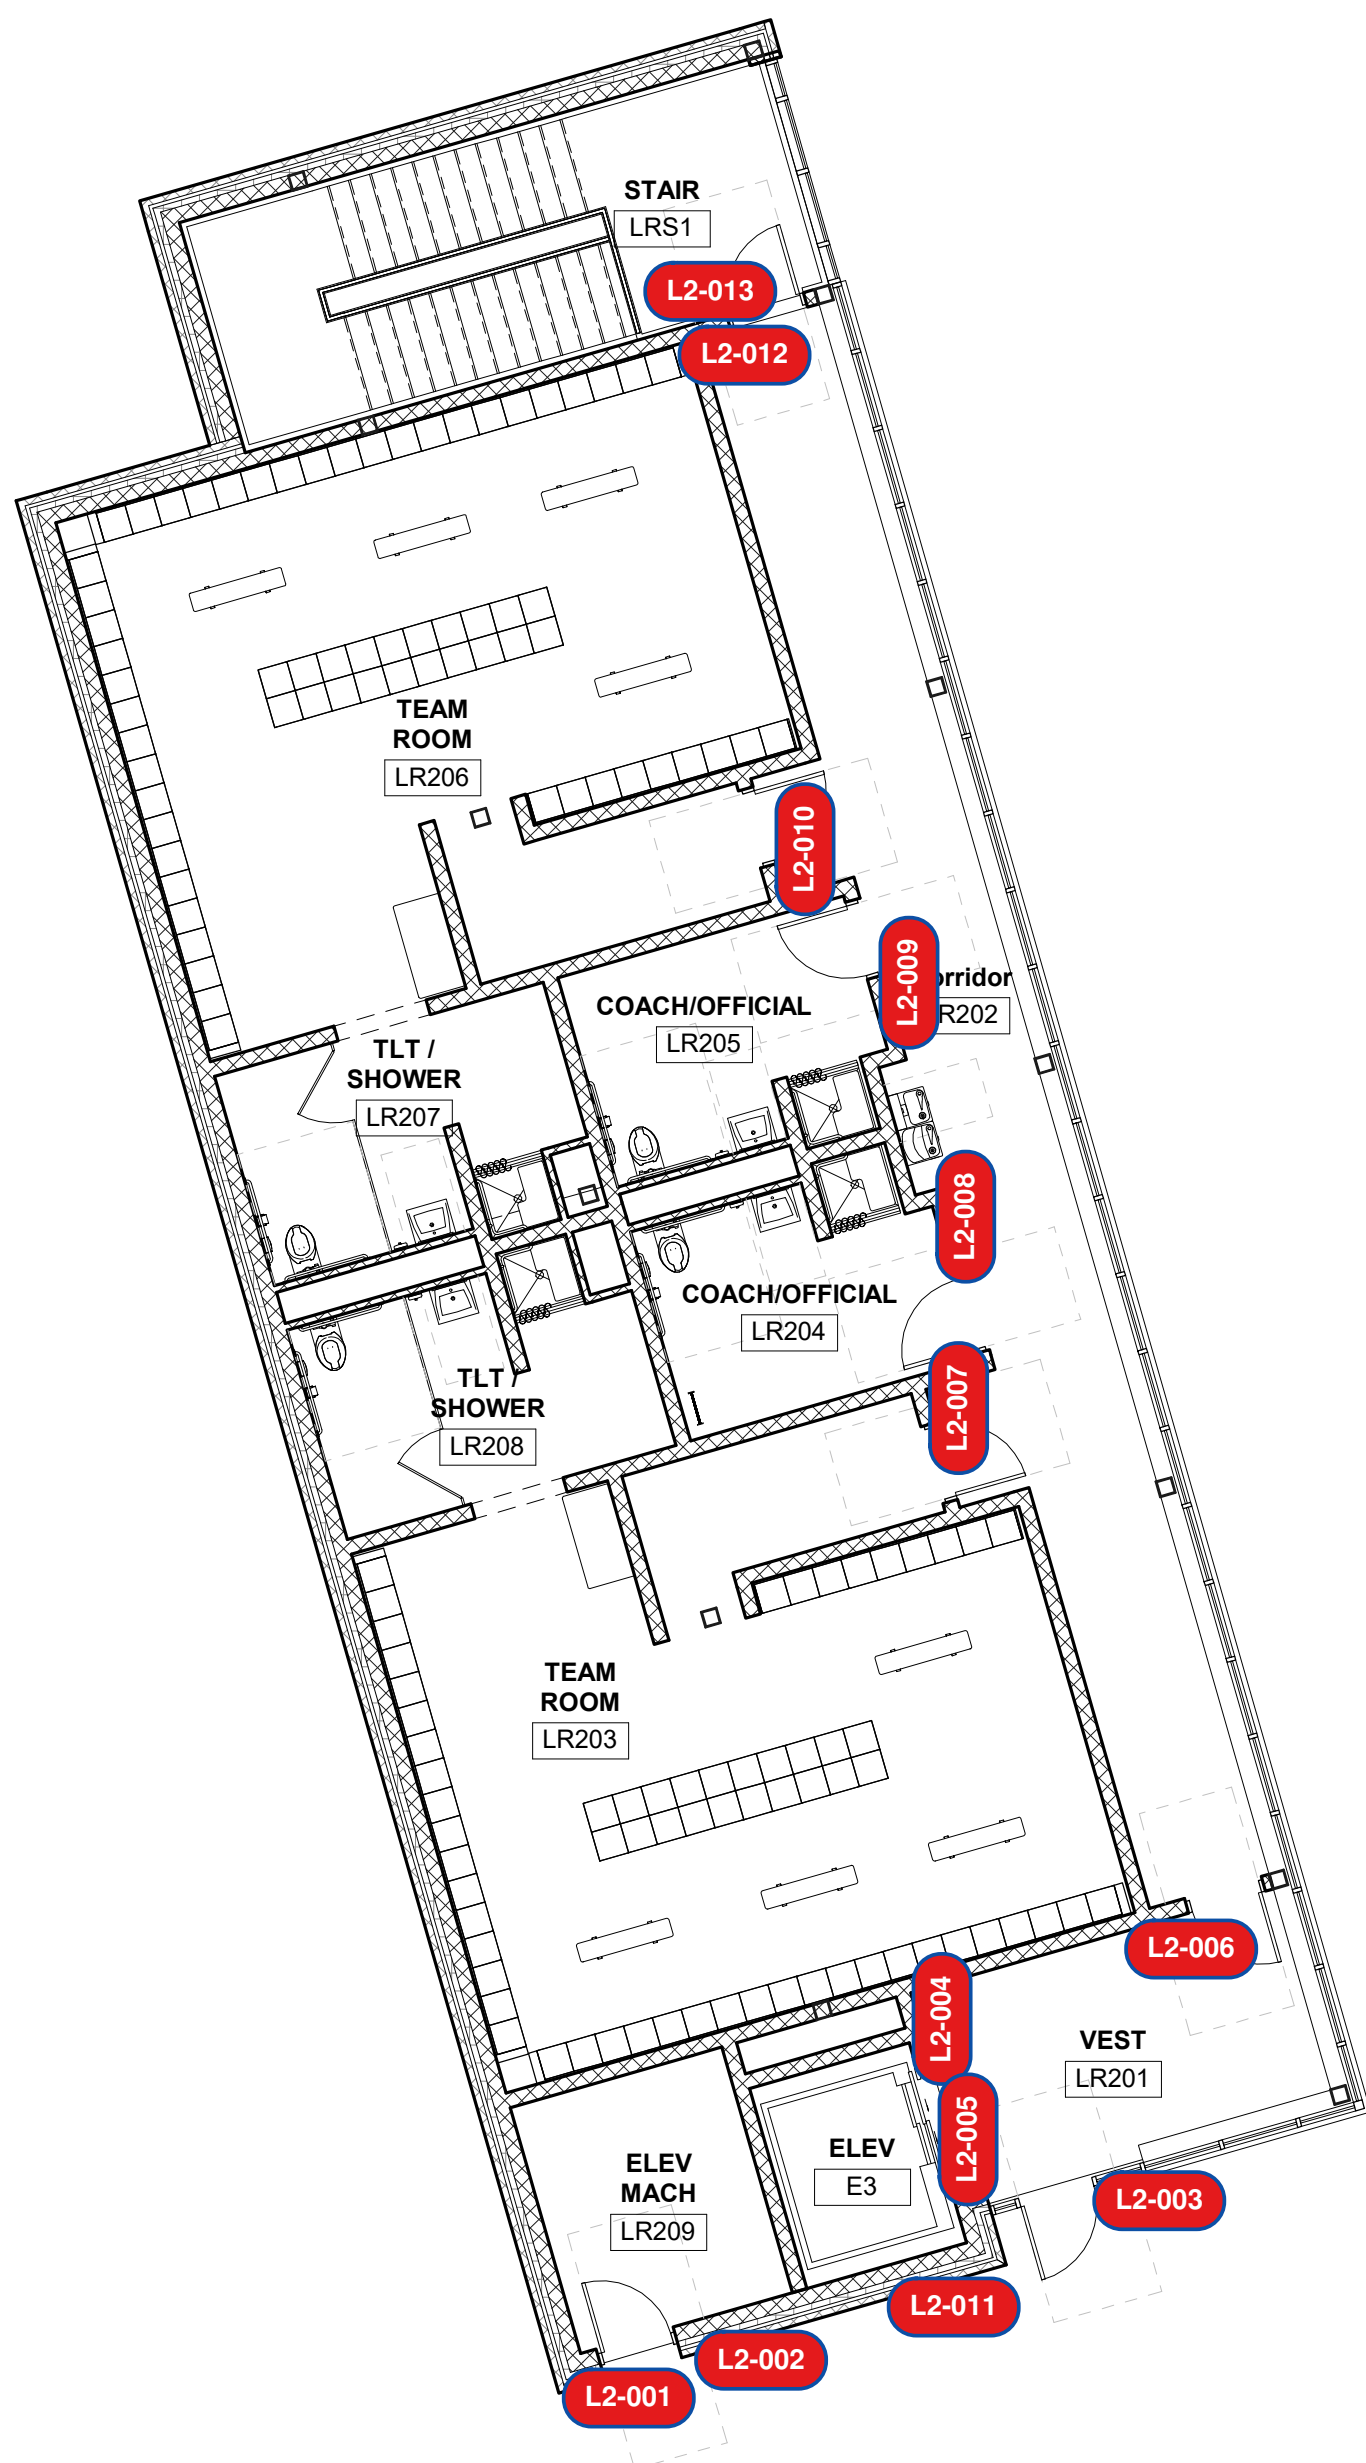


1 LOCKER BUILDING SECOND FLOOR SIGNAGE PLAN
1/8" = 1'-0"

© COPYRIGHT 2022 DRUMMEY ROSANE ANDERSON, INC.

MSBA 60%
Construction Document
Submission
January 13, 2023

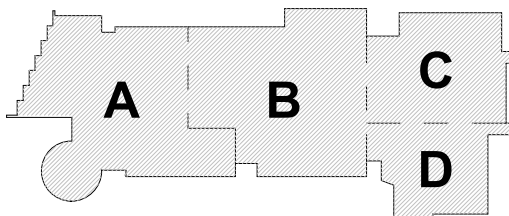


KEY PLAN

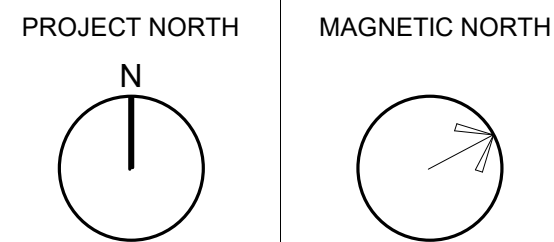

LOCKER
BUILDING
SECOND FLOOR
SIGNAGE PLAN

Scale: 1/8" = 1'-0"
Job No.: 20202
Drawn By: DRA
Date: January 13, 2023
Volume 4 of 10

SL1-1-4

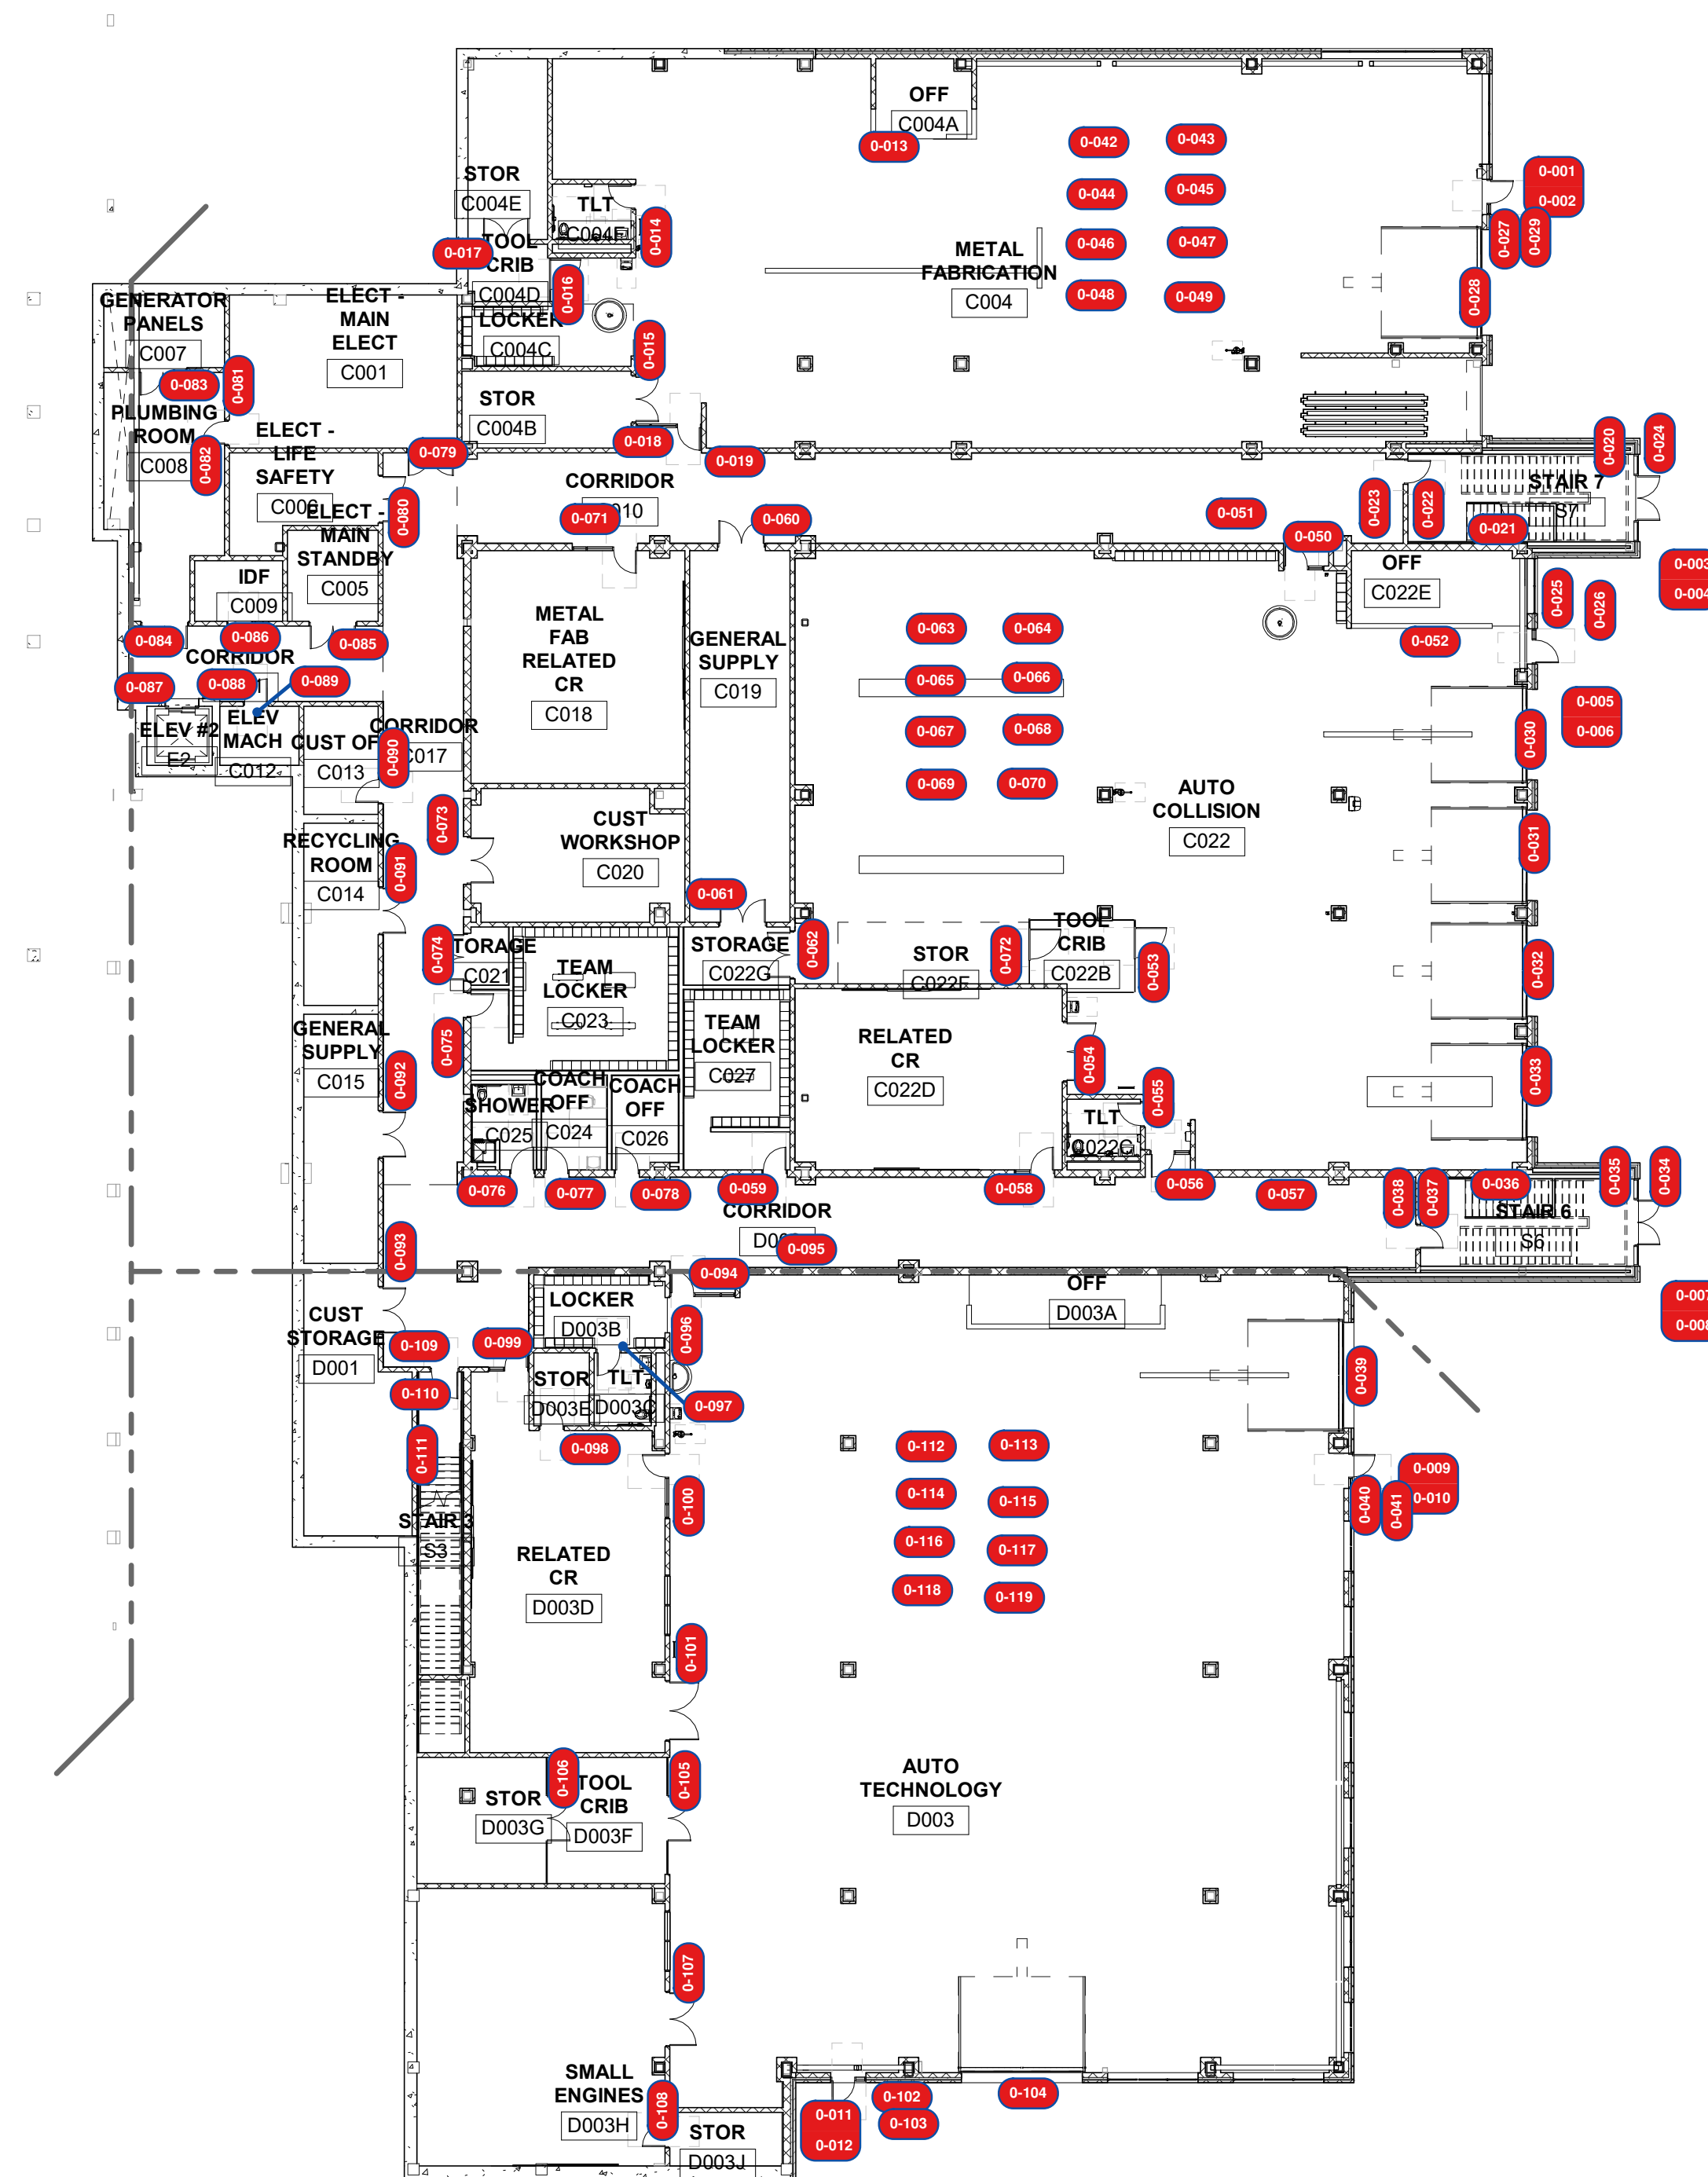


1 LOWER LEVEL SIGNAGE PLAN
1" = 20'-0"


© COPYRIGHT 2022 DRUMMEYS ROSANE ANDERSON, INC.

MSBA 60%
Construction Document
Submission

January 13, 2023

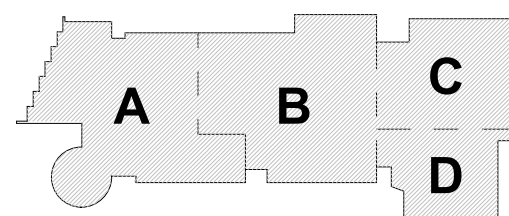

KEY PLAN

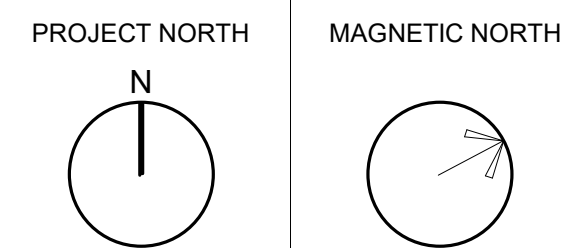

LOWER LEVEL
SIGNAGE PLAN

Scale: 1" = 20'-0"
Job No.: 20202
Drawn By: DRA
Date: January 13, 2023
Volume 5 of 10


SL1-1-5

100 Hemlock Road,
Wakefield, MA 01880



MSBA 60%
Construction Document
Submission

January 13, 2023

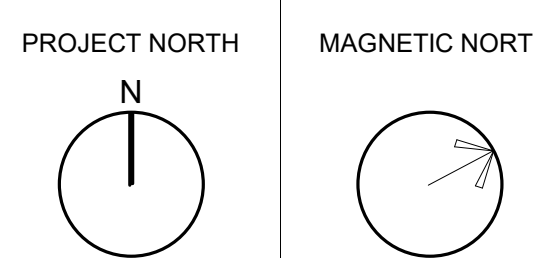

FIRST FLOOR SIGNAGE PLAN

Scale: 1" = 20'-0"
Job No.: 20202
Drawn By: DRA
Date: January 13, 2023
Volume 6 of 10

SL1-1-6




1 SECOND FLOOR SIGNAGE PLAN
1" = 20'-0"


© COPYRIGHT 2022 DRUMMEYS ROSANE ANDERSON, INC.

MSBA 60%
Construction Document
Submission

January 13, 2023

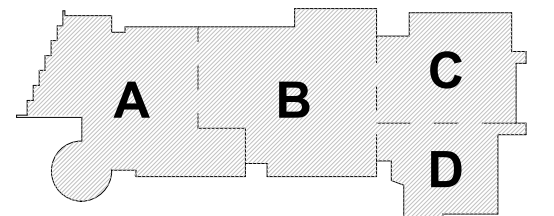


KEY PLAN

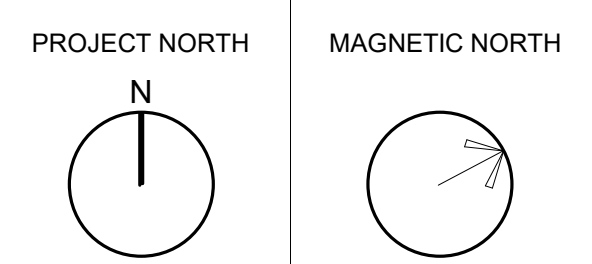

SECOND FLOOR
SIGNAGE PLAN

Scale: 1" = 20'-0"
Job No.: 20202
Drawn By: DRA
Date: January 13, 2023
Volume 7 of 10

SL1-1-7

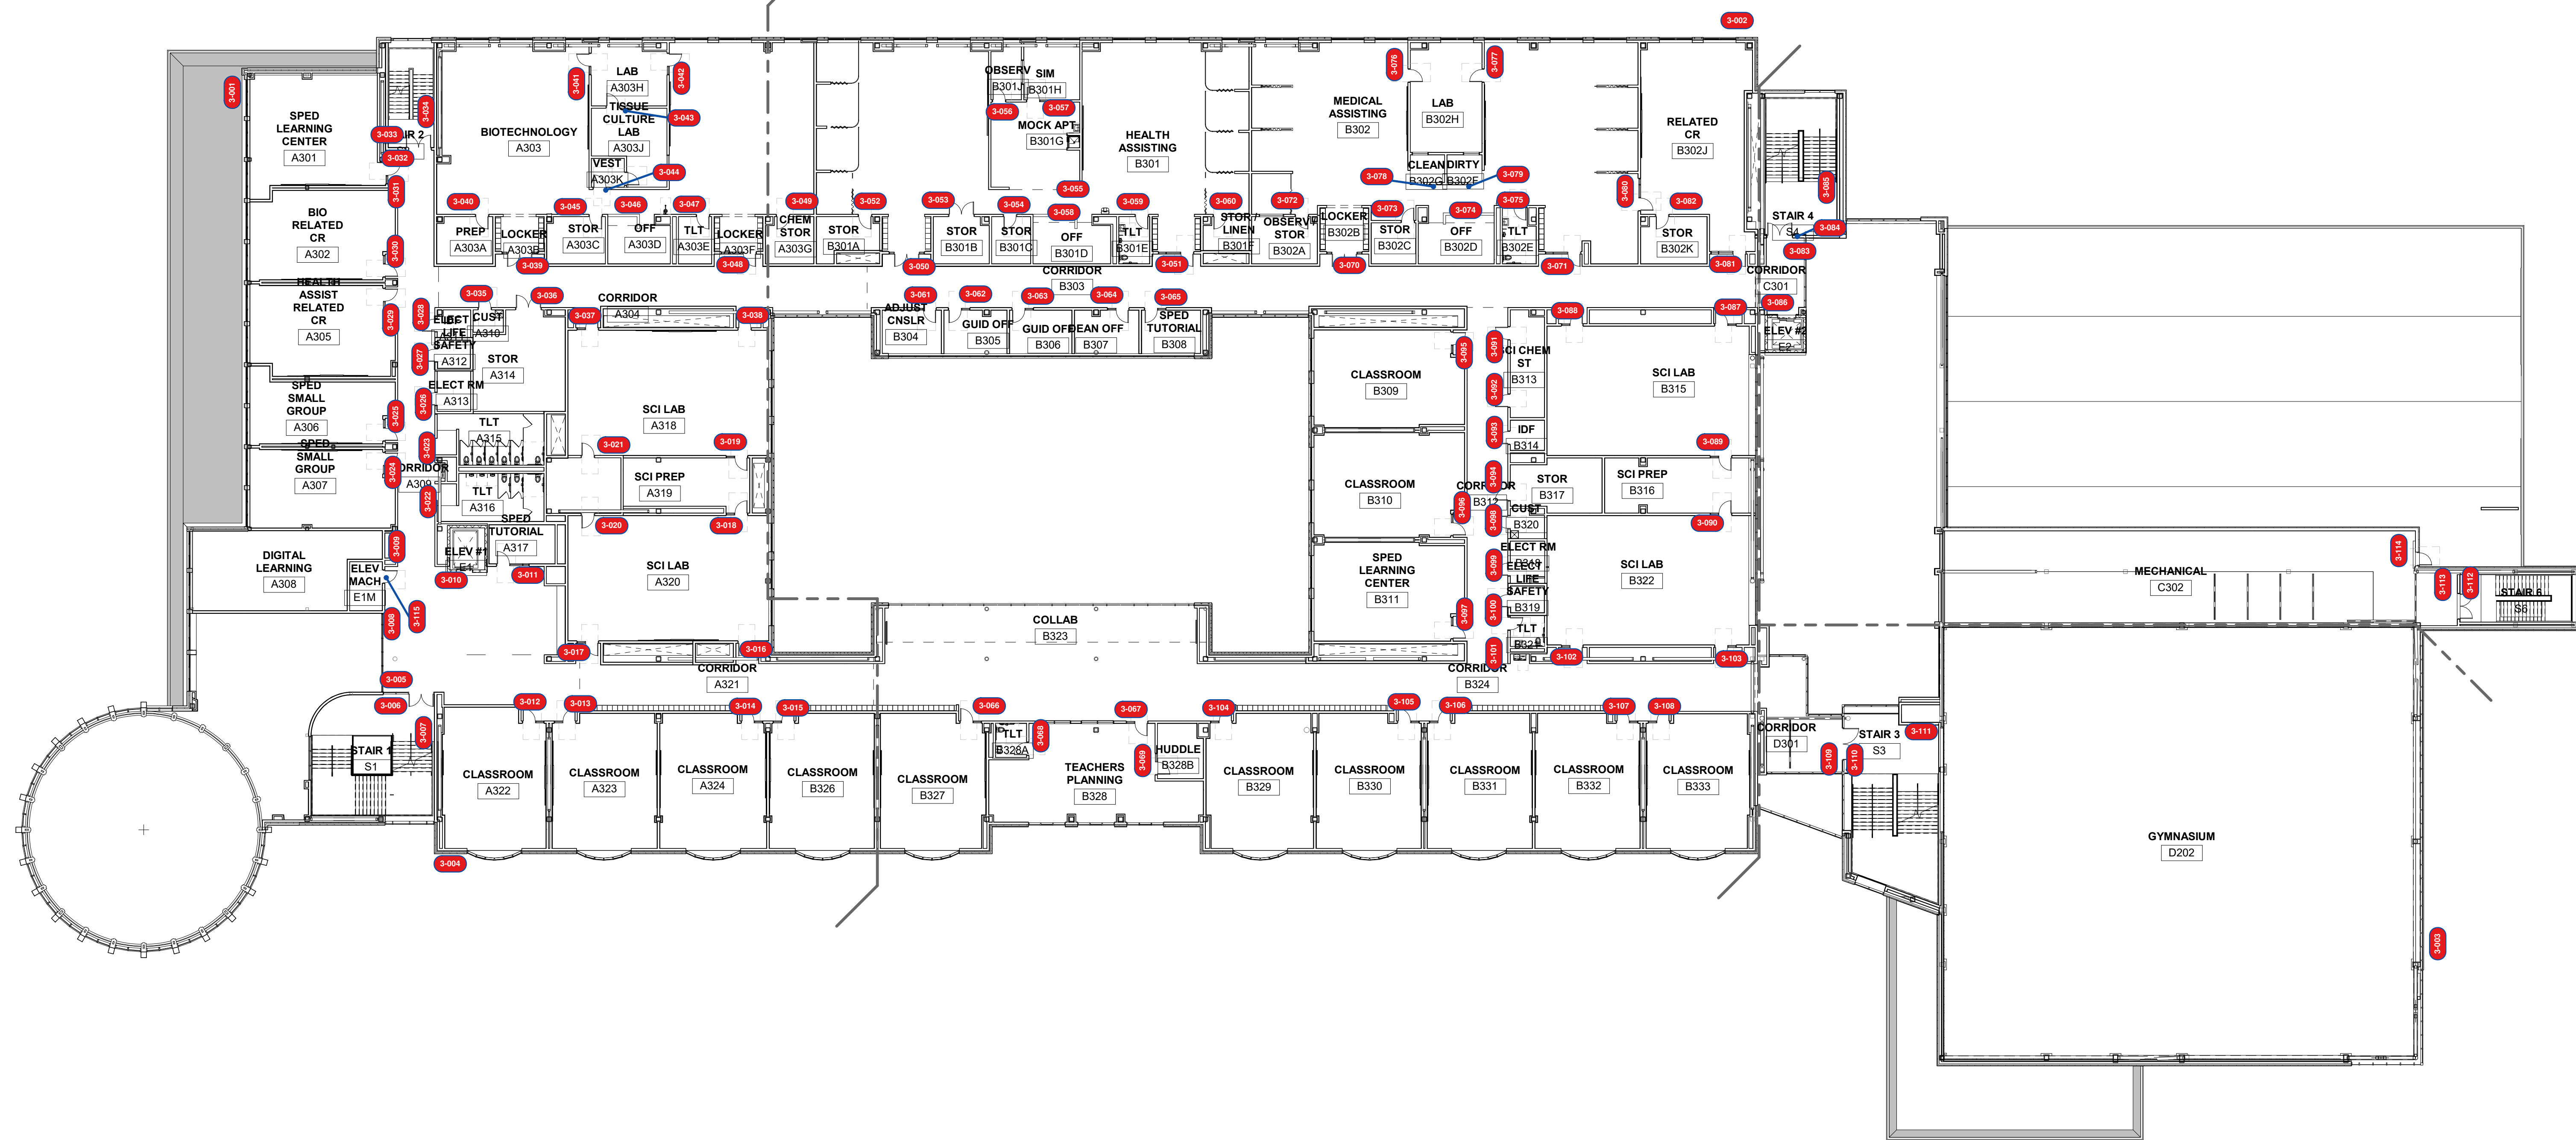


1 THIRD FLOOR SIGNAGE PLAN
1" = 20'-0"


© COPYRIGHT 2022 DRUMMEY ROSANE ANDERSON, INC.

MSBA 60%
Construction Document
Submission

January 13, 2023

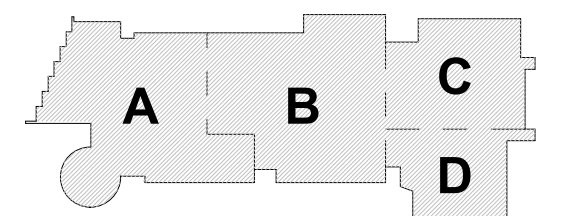


KEY PLAN

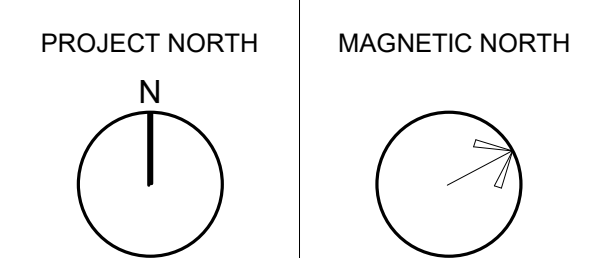

**THIRD FLOOR
SIGNAGE PLAN**

Scale: 1" = 20'-0"
Job No.: 20202
Drawn By: DRA
Date: January 13, 2023
Volume 8 of 10

SL1-1-8

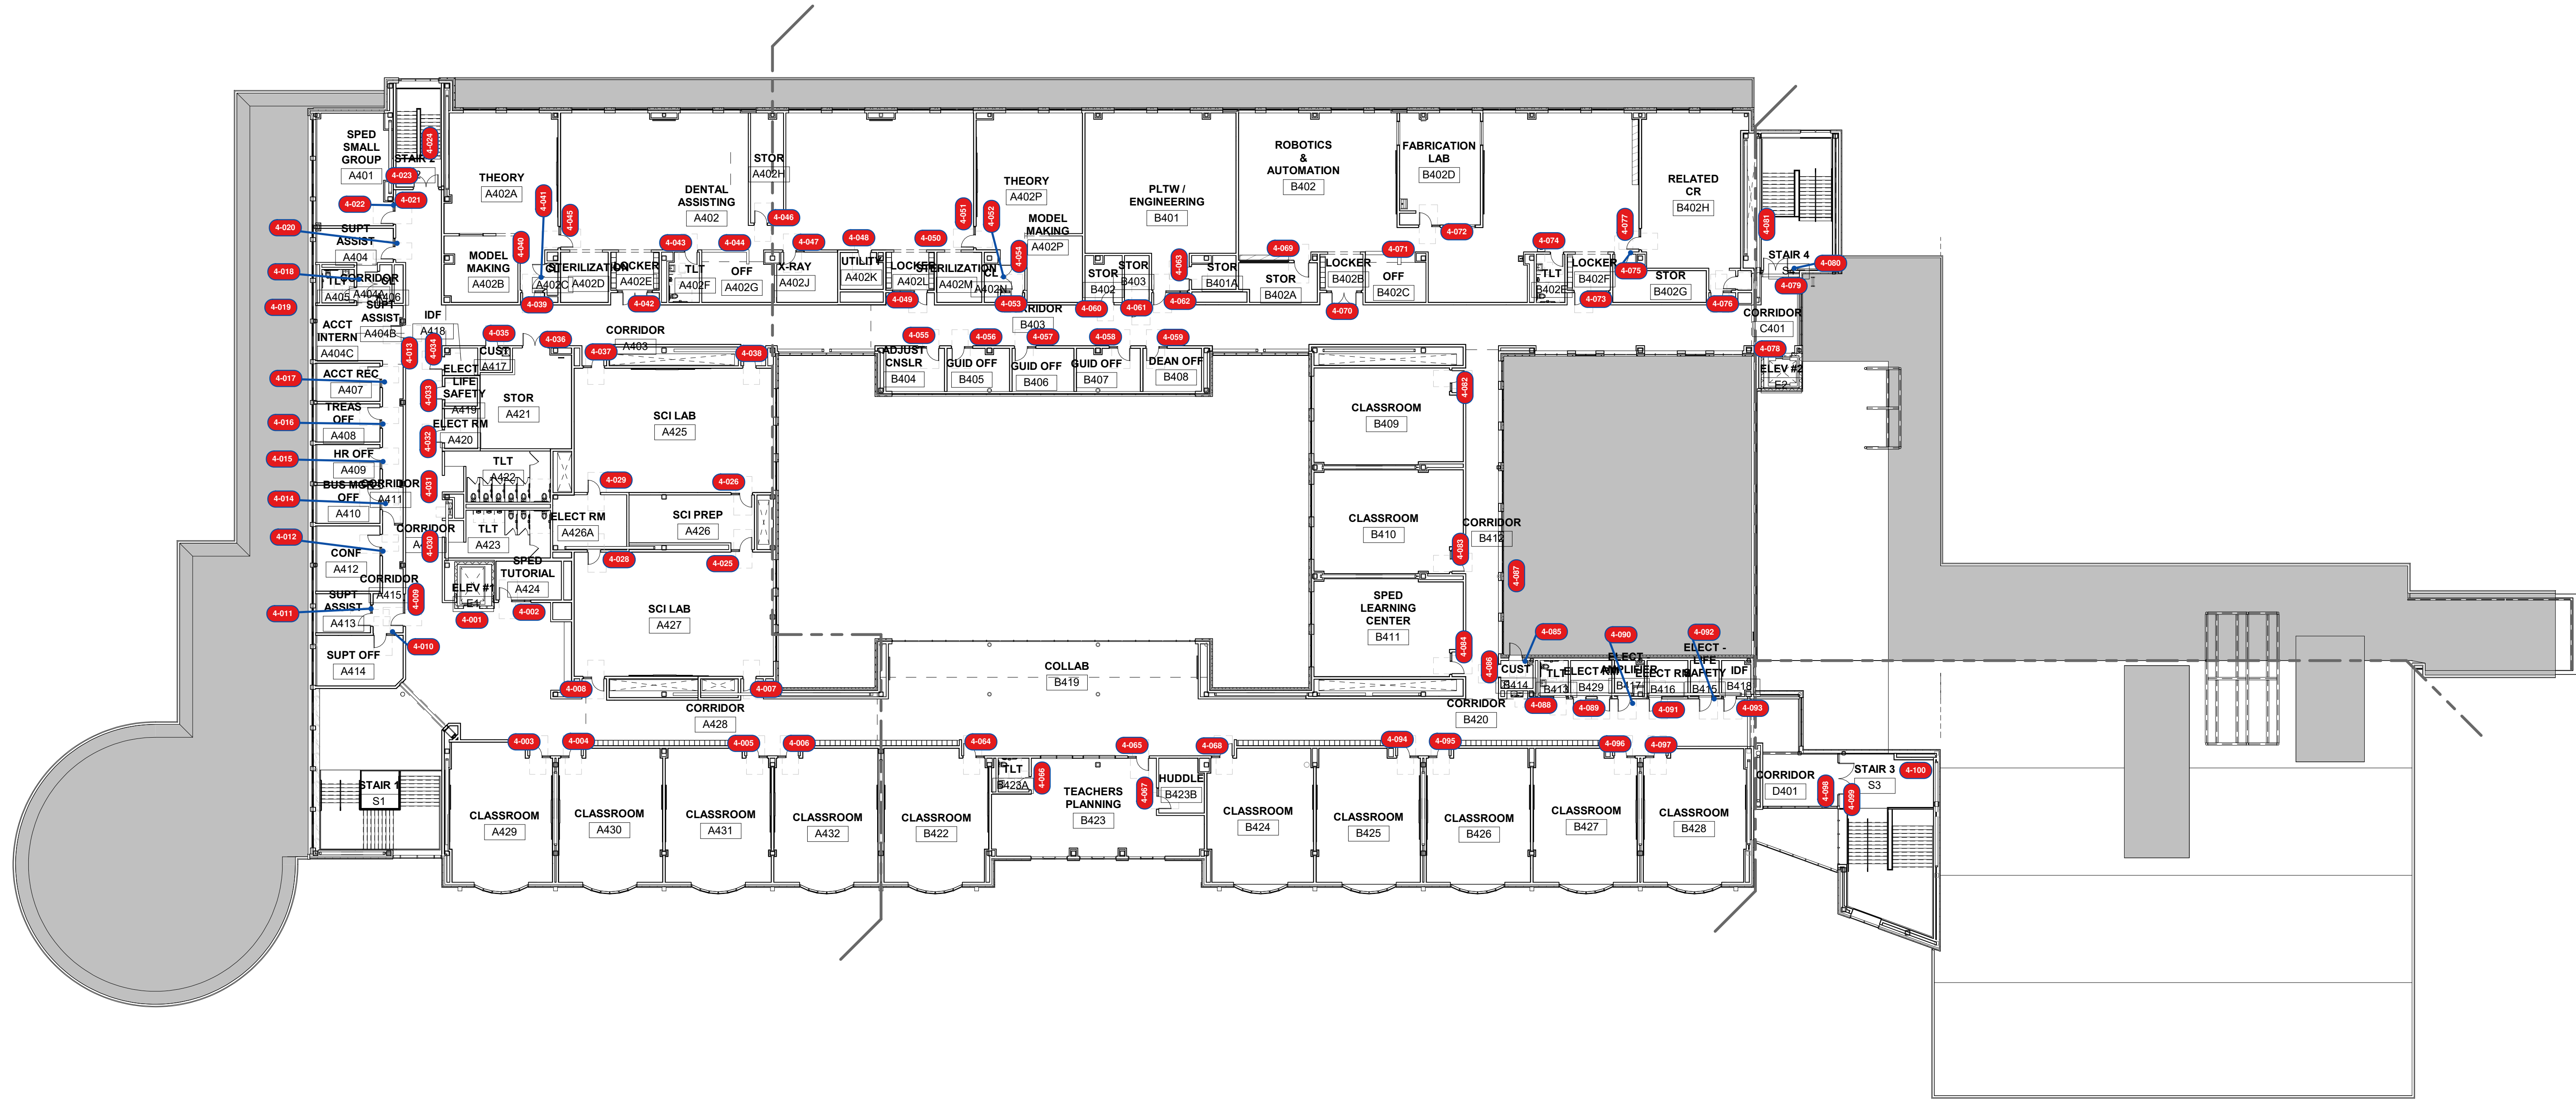


1 FOURTH FLOOR SIGNAGE PLAN
1" = 20'-0"


© COPYRIGHT 2022 DRUMMEY ROSANE ANDERSON, INC.

MSBA 60%
Construction Document
Submission

January 13, 2023

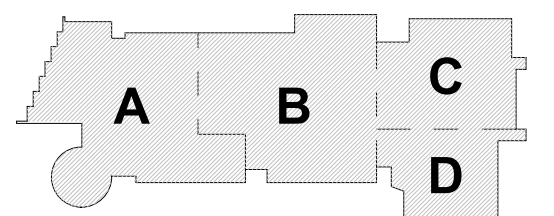


KEY PLAN

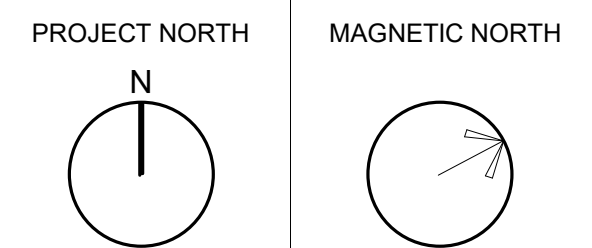

FOURTH FLOOR
SIGNAGE PLAN

Scale: 1" = 20'-0"
Job No.: 20202
Drawn By: DRA
Date: January 13, 2023
Volume 9 of 10

SL1-1-9


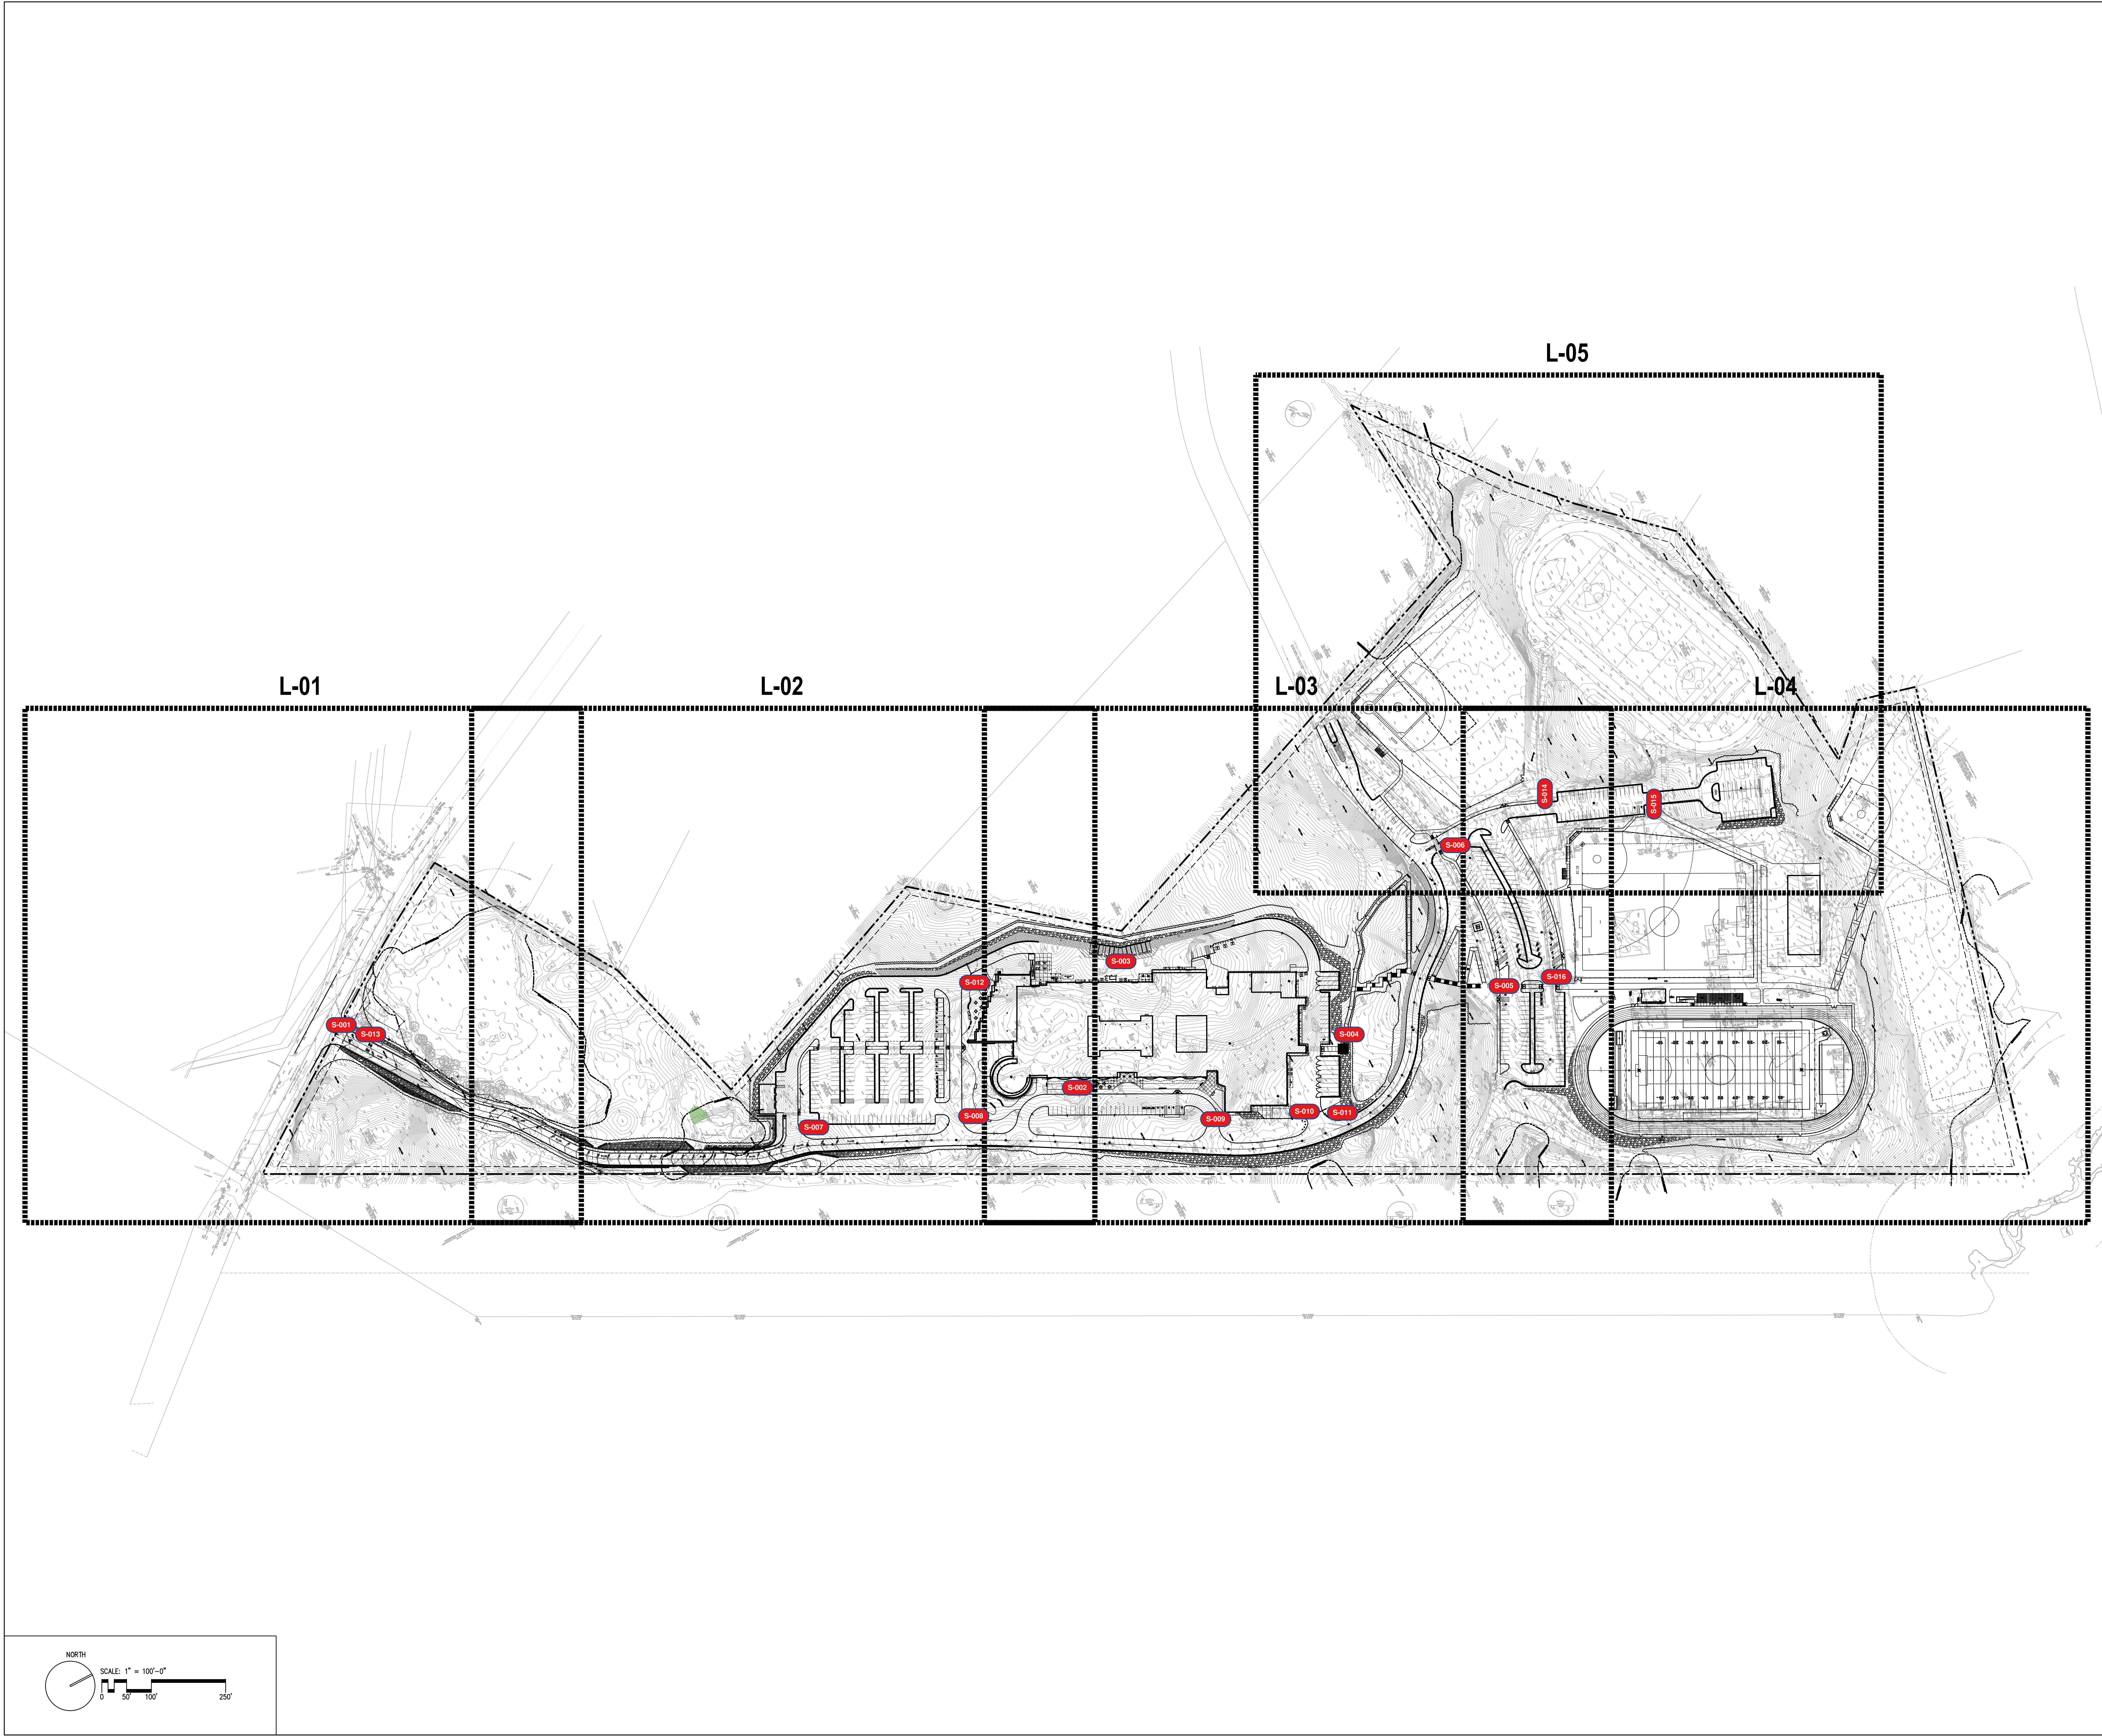


**NORTHEAST
METROPOLITAN
REGIONAL
VOCATIONAL
HIGH SCHOOL**

100 Hemlock Rd,
Wakefield, MA 01880



MSBA 60%
Construction Document
Submission
January 13, 2023

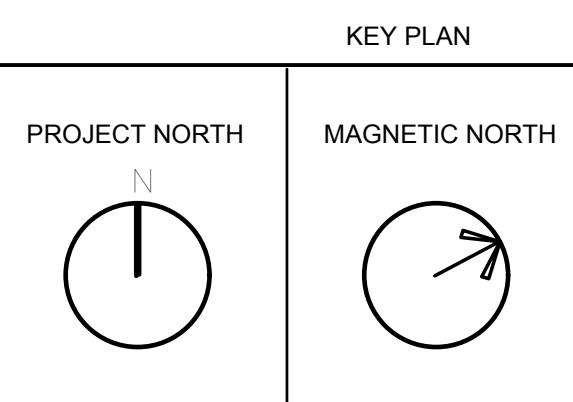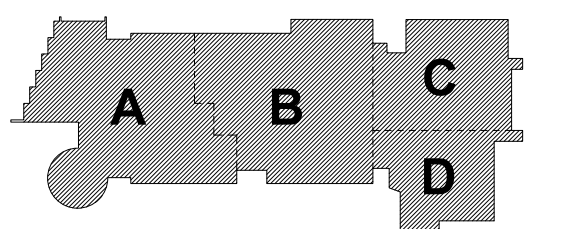

**SITE
SIGNAGE
PLAN**

Scale: 1" = 30'-0"
Job No.: 20202.00
Drawn By: JM
Date: January 13, 2023
Volume: 10 of 10

SL1-1-10