



www.nitscheng.com

Center Plaza, Suite 430

oston, MA 02108

:(617) 338-0063

(617) 338-6472

- Civil Engineering
- Land Surveying
- Transportation Engineering
- Structural Engineering
- Green Infrastructure
- Planning
- GIS

ETROPOLITAN REGIONAL VOCATION

NORTHEAST METROPOLITAN REGIONAL VOCATIONAL SCHOOL
100 HEMLOCK ROAD, WAKEFIELD, MA

DRUMNEY ROSANE ANDERSON, INC.

2235 BEAR HILL ROAD, 4TH FLOOR, WALTHAM, MA 02451


PROJECT #	13872.1
FILE:	13872_TOPO1.dwg
SCALE:	1"=20'
DATE:	6/3/2020
DES./COMP:	DRS
FIELD BOOK:	765/766
RAFTED BY:	IOS
CHECKED BY:	

SHEET: 1

EX-1

F 14

REV. C

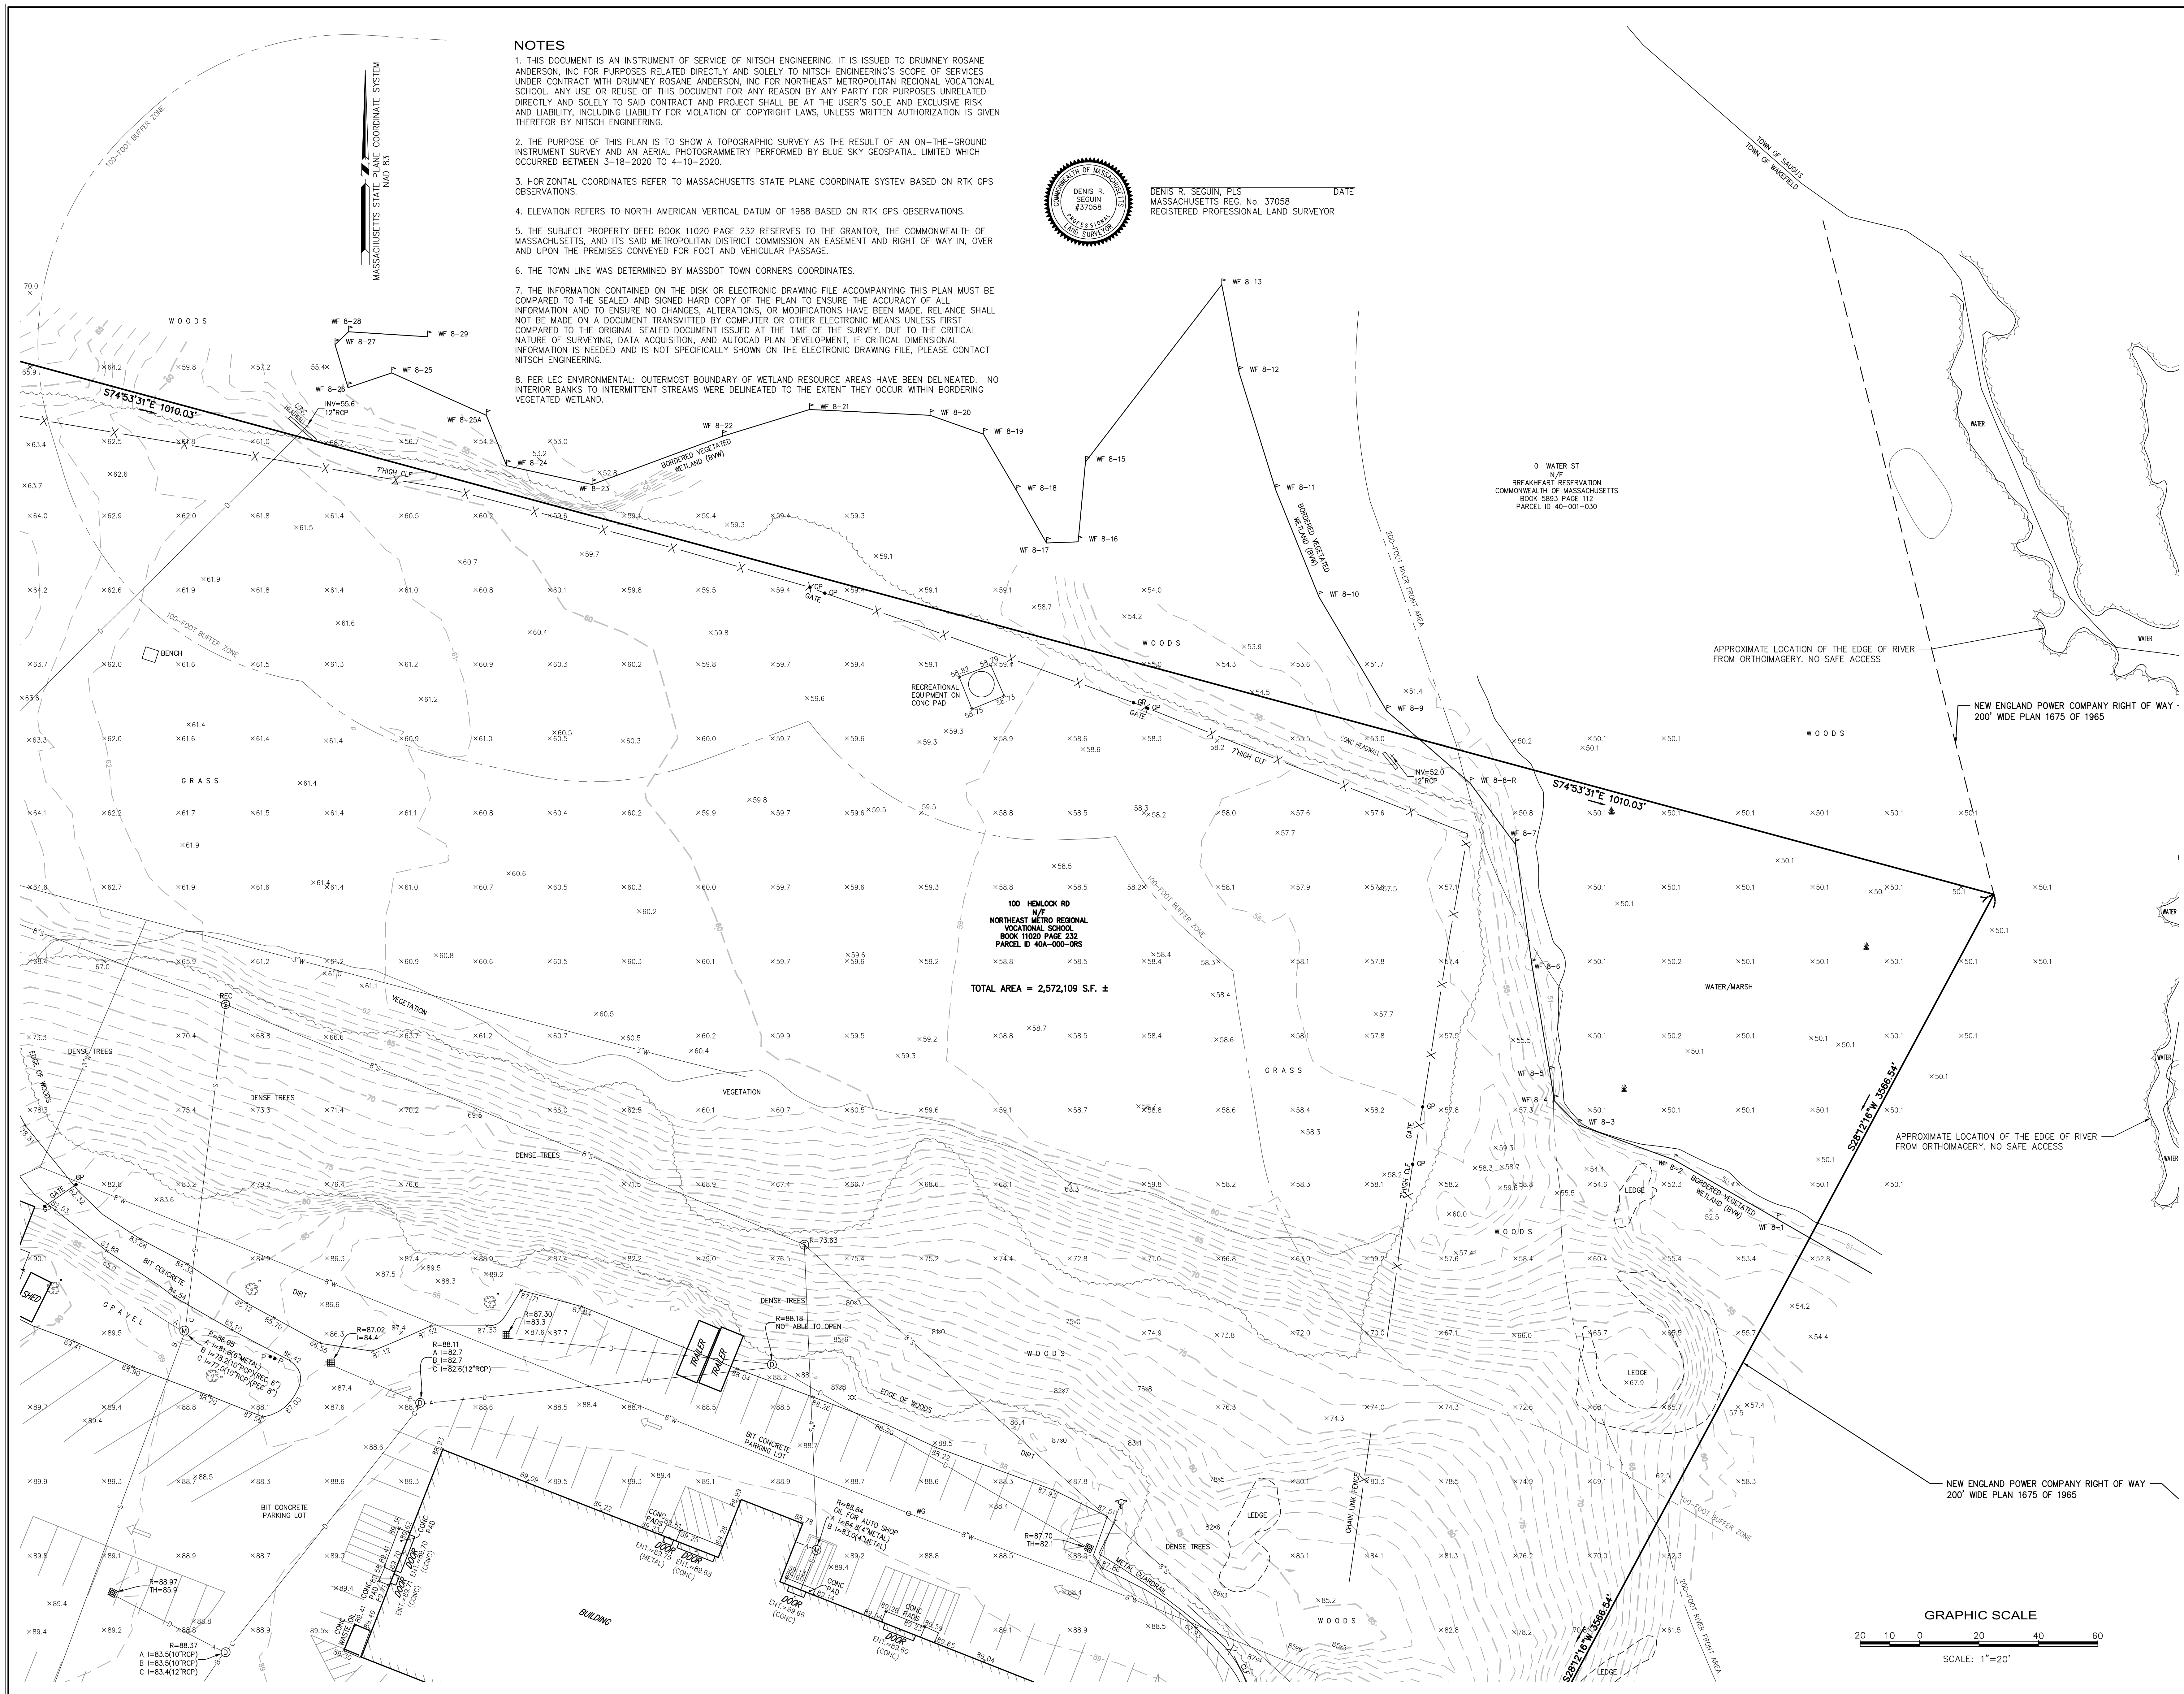



- Civil Engineering
- Land Surveying
- Transportation Engineering
- Structural Engineering
- Green Infrastructure
- Planning
- GIS

TOPOGRAPHIC SURVEY

100 HEMLOCK ROAD, WAKEFIELD, MA


DRUMNEY ROSANE ANDERSON, INC
35 BEAR HILL ROAD, 4TH FLOOR, WALTHAM, MA 02451

D	ADDED WETLAND NOTES	7/7/2021	
C	ADDED WETLAND NOTES	6/15/2021	
B	TEST PITS & REVISED WETLAND	5/27/2021	
A	ADDED TEST PITS AND BORINGS	2/3/2021	
REV.	COMMENTS	DATE	
	REVISIONS		
	PROJECT # 13872.1		
	FILE: 13872_TOPO1.dwg		
	SCALE: 1"=20'		
	DATE: 6/3/2020		
	DES./COMP: DRS		
	FIELD BOOK: 765/766		
	DRAFTED BY: IOS		
	CHECKED BY:		

SHEET: 2

EX-2

OF 14 REV. D

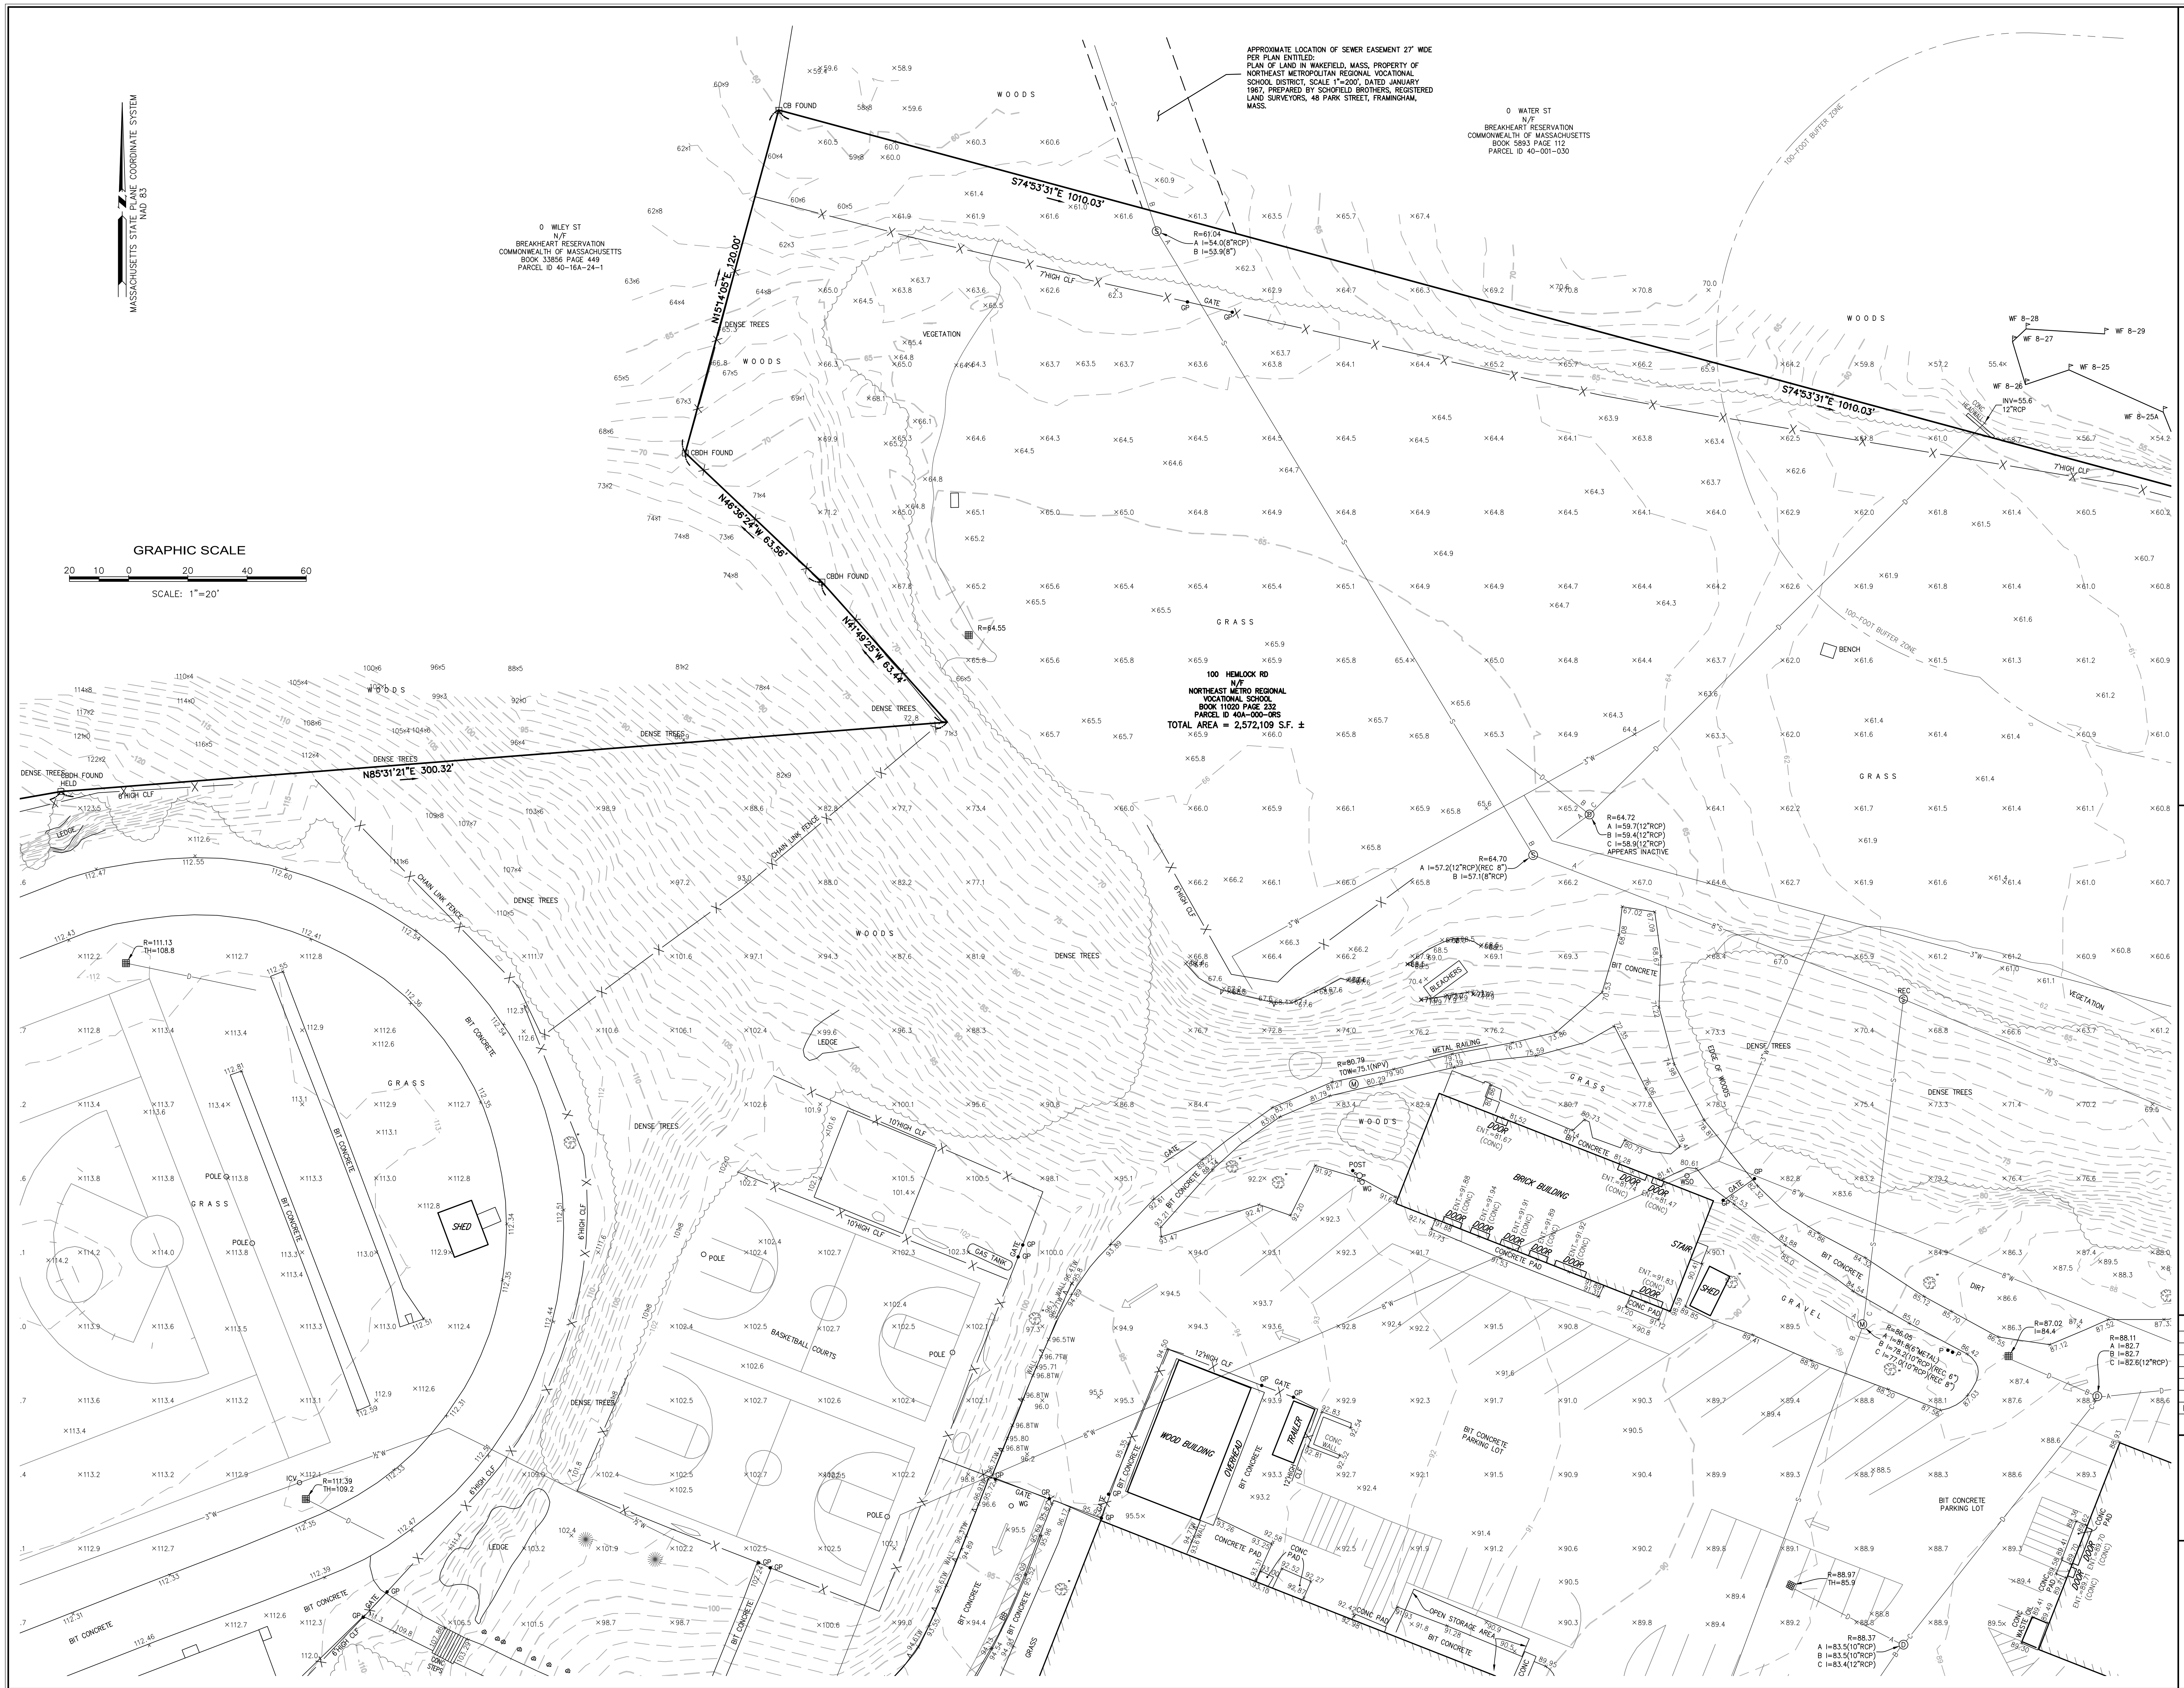

- Civil Engineering
- Land Surveying
- Transportation Engineering
- Structural Engineering
- Green Infrastructure
- Planning
- GIS

TOPOGRAPHIC SURVEY
NORTHEAST METROPOLITAN REGIONAL VOCATIONAL SCHOOL
100 HEMLOCK ROAD, WAKEFIELD, MA

PREPARED FOR:
DRUMNEY ROSANE ANDERSON, INC
235 BEAR HILL ROAD, 4TH FLOOR, WALTHAM, MA 02451

REV.	COMMENTS	DATE
D	ADDED WETLAND NOTES	7/20/21
C	ADDED WETLAND NOTES	8/10/21
B	TEST PITS & REVISED WETLAND	5/2/2021
A	ADDED TEST PITS AND BORINGS	3/20/21


PROJECT # 13872.1
FILE: 13872_TOPO1.dwg
SCALE: 1"=20'
DATE: 6/5/2020
DES./COMP: DRS
FIELD BOOK: 765/766
DRAFTED BY: IOS
CHECKED BY:

SHEET: 3

EX-3

OF 14

REV. D

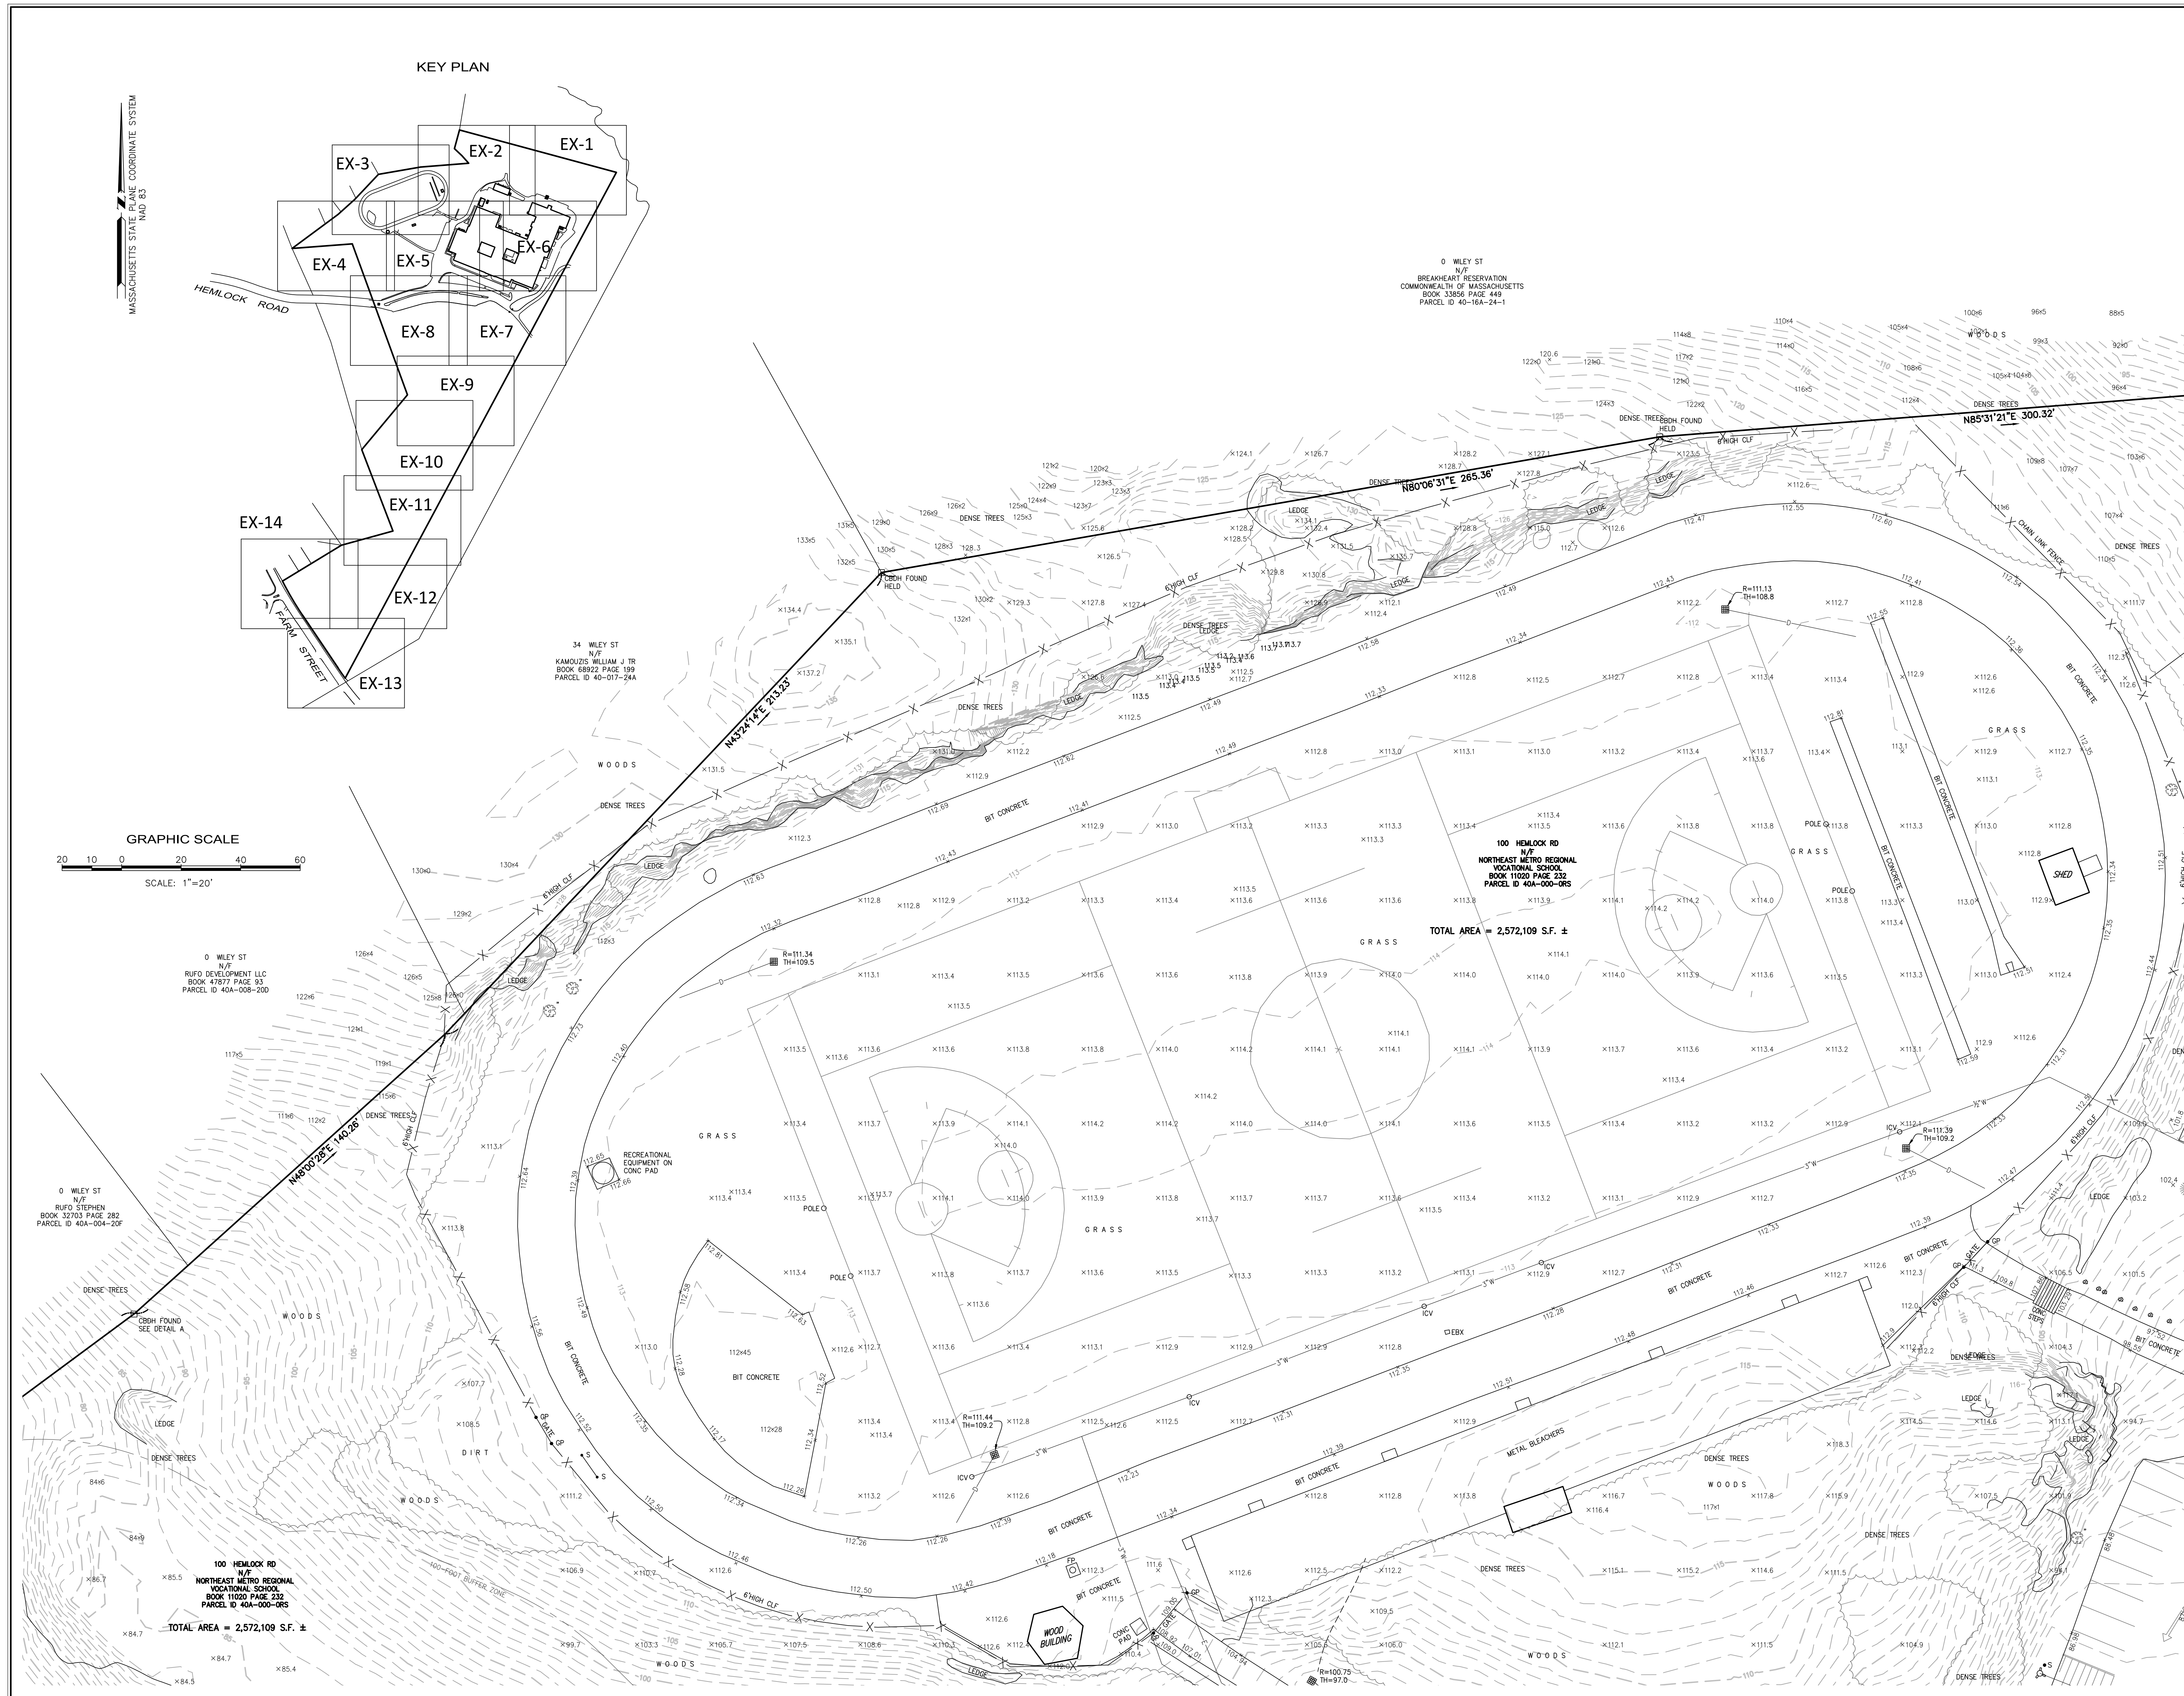

1. THE SUB-SURFACE UTILITY INFORMATION SHOWN HEREON IS COMPILED BASED ON FIELD SURVEY INFORMATION, RECORD INFORMATION AS SUPPLIED BY THE APPROPRIATE UTILITY COMPANIES, AND PLAN INFORMATION SUPPLIED BY THE CLIENT, IF ANY; THEREFORE WE CANNOT GUARANTEE THE ACCURACY OF SAID COMPILED SUB-SURFACE INFORMATION TO ANY CERTAIN DEGREE OF STATED TOLERANCE. ONLY PHYSICALLY LOCATED SUB-SURFACE UTILITY FEATURES FALL WITHIN NORMAL STANDARD OF CARE ACCURACIES.

3. ADDITIONAL BURIED UTILITIES/STRUCTURES MAY BE ENCOUNTERED.

5. IT IS INCUMBENT UPON INDIVIDUALS USING THIS INFORMATION TO UNDERSTAND THAT COMPILING UTILITY INFORMATION IS NOT EXACT, AND IS SUBJECT TO CHANGE BASED UPON VARYING PLAN INFORMATION RECEIVED AND ACTUAL LOCATIONS.

7. THE PROPER UTILITY ENGINEERING/COMPANY SHOULD BE CONSULTED AND THE ACTUAL LOCATIONS OF SUBSURFACE STRUCTURES SHOULD BE VERIFIED IN THE FIELD (V.I.F.) BEFORE PLANNING FUTURE CONNECTIONS. CONTACT THE DIG SAFE CALL CENTER AT 1-888-344-7233, SEVENTY-TWO HOURS PRIOR TO EXCAVATION, BLASTING, GRADING, AND/OR PAVING.

- DEPARTMENT OF CONSERVATION AND RECREATION (DCR)
- COMCAST
- VERIZON
- VERIZON BUSINESS/MCI



TOPOGRAPHIC SURVEY
NORTHEAST METROPOLITAN REGIONAL VOCATIONAL SCHOOL
100 HEMLOCK ROAD, WAKEFIELD, MA

PREPARED FOR:
DRUMNEY ROSANE ANDERSON, INC
235 BEAR HILL ROAD, 4TH FLOOR, WALTHAM, MA 02451

D	ADDED WETLAND NOTES	7/7/2021
C	ADDED WETLAND NOTES	6/15/2021
B	TEST PITS & REVISED WETLAND	5/27/2021
A	ADDED TEST PITS AND BORINGS	2/3/2021
REV.	COMMENTS	DATE
	REVISIONS	

PROJECT #	13872.1
FILE:	13872_TOPO1.dwg
SCALE:	1"=20'
DATE:	6/3/2020
DES./COMP:	DRS
FIELD BOOK:	765/766
DRAFTED BY:	IOS
CHECKED BY:	

SHEET: 4

EX-4

OF 14 REV. D



- Civil Engineering
- Land Surveying
- Transportation Engineering
- Structural Engineering
- Green Infrastructure
- Planning
- GIS

TOPOGRAPHIC SURVEY

NORTHEAST METROPOLITAN REGIONAL VOCATIONAL SCHOOL
100 HEMLOCK ROAD, WAKEFIELD, MA

PREPARED FOR:

DRUMNEY ROSANE ANDERSON, INC
35 BEAR HILL ROAD, 4TH FLOOR, WALTHAM, MA 02455


D	ADDED WETLAND NOTES	7/10/20
C	ADDED WETLAND NOTES	9/15/20
B	TEST PITS & REVISED WETLAND	5/27/20
A	ADDED TEST PITS AND BORINGS	2/20/20
REV.	COMMENTS	DATE
	REVISIONS	
PROJECT # 13872.1		
FILE: 13872_TOPO1.dwg		
SCALE: 1"=20'		
DATE: 6/3/2020		
DES./COMP: DRS		
FIELD BOOK: 765/766		
DRAFTED BY: IOS		
CHECKED BY:		

SHEET: 5

EX-5

OF 14

REV. C

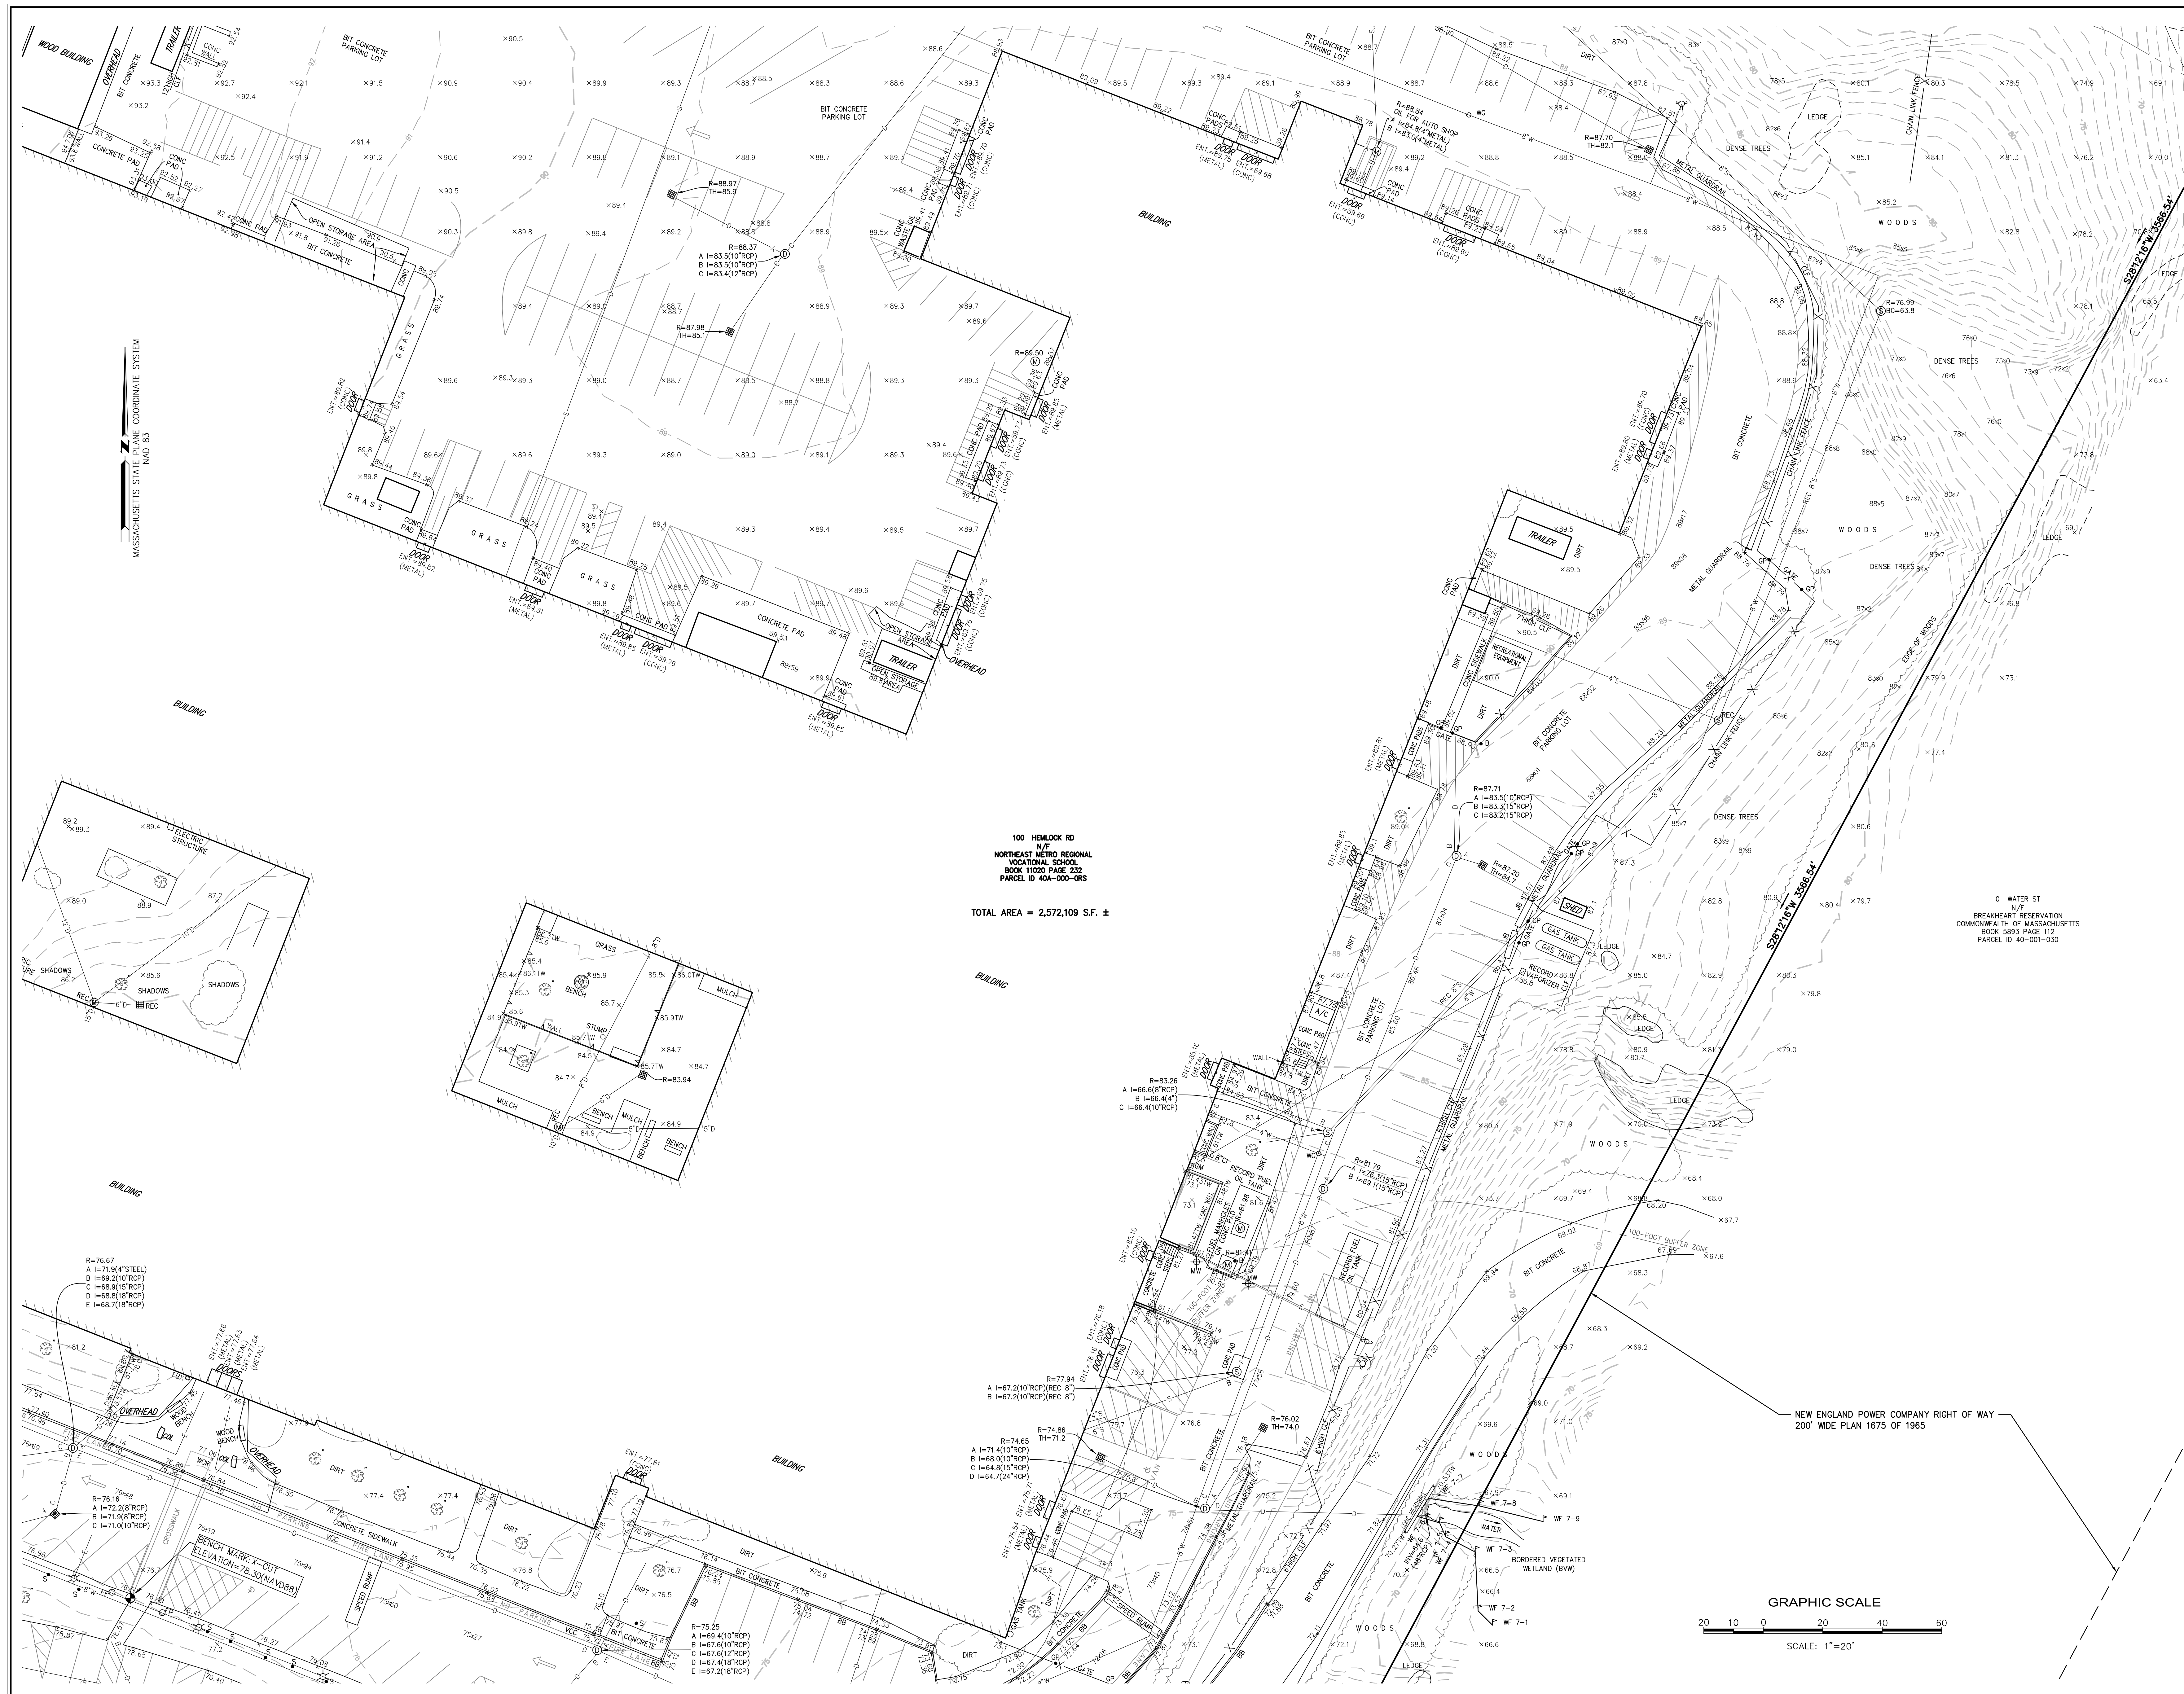

Nitsch Engineering
www.nitscheng.com
2 Center Plaza, Suite 430
Boston, MA 02108
T: (617) 338-0063
F: (617) 338-6472

- Civil Engineering
- Land Surveying
- Transportation Engineering
- Structural Engineering
- Green Infrastructure
- Planning
- GIS

TOPOGRAPHIC SURVEY
NORTHEAST METROPOLITAN REGIONAL VOCATIONAL SCHOOL
100 HEMLOCK ROAD, WAKEFIELD, MA

PREPARED FOR:
DRUMNEY ROSANE ANDERSON, INC
235 BEAR HILL ROAD, 4TH FLOOR, WALTHAM, MA 02451


REV.	COMMENTS	DATE
D	ADDED WETLAND NOTES	7/10/20
C	ADDED WETLAND NOTES	6/10/20
B	TEST PITS & REVISED WETLAND	5/22/20
A	ADDED TEST PITS AND BORINGS	2/20/20

PROJECT #	13872.1
FILE #	13872_TOPO1.dwg
SCALE:	1"=20'
DATE:	6/3/2020
DES./COMP:	DRS
FIELD BOOK:	765/766
DRAFTED BY:	IOS
CHECKED BY:	

SHEET: 6

EX-6

OF 14 REV. D

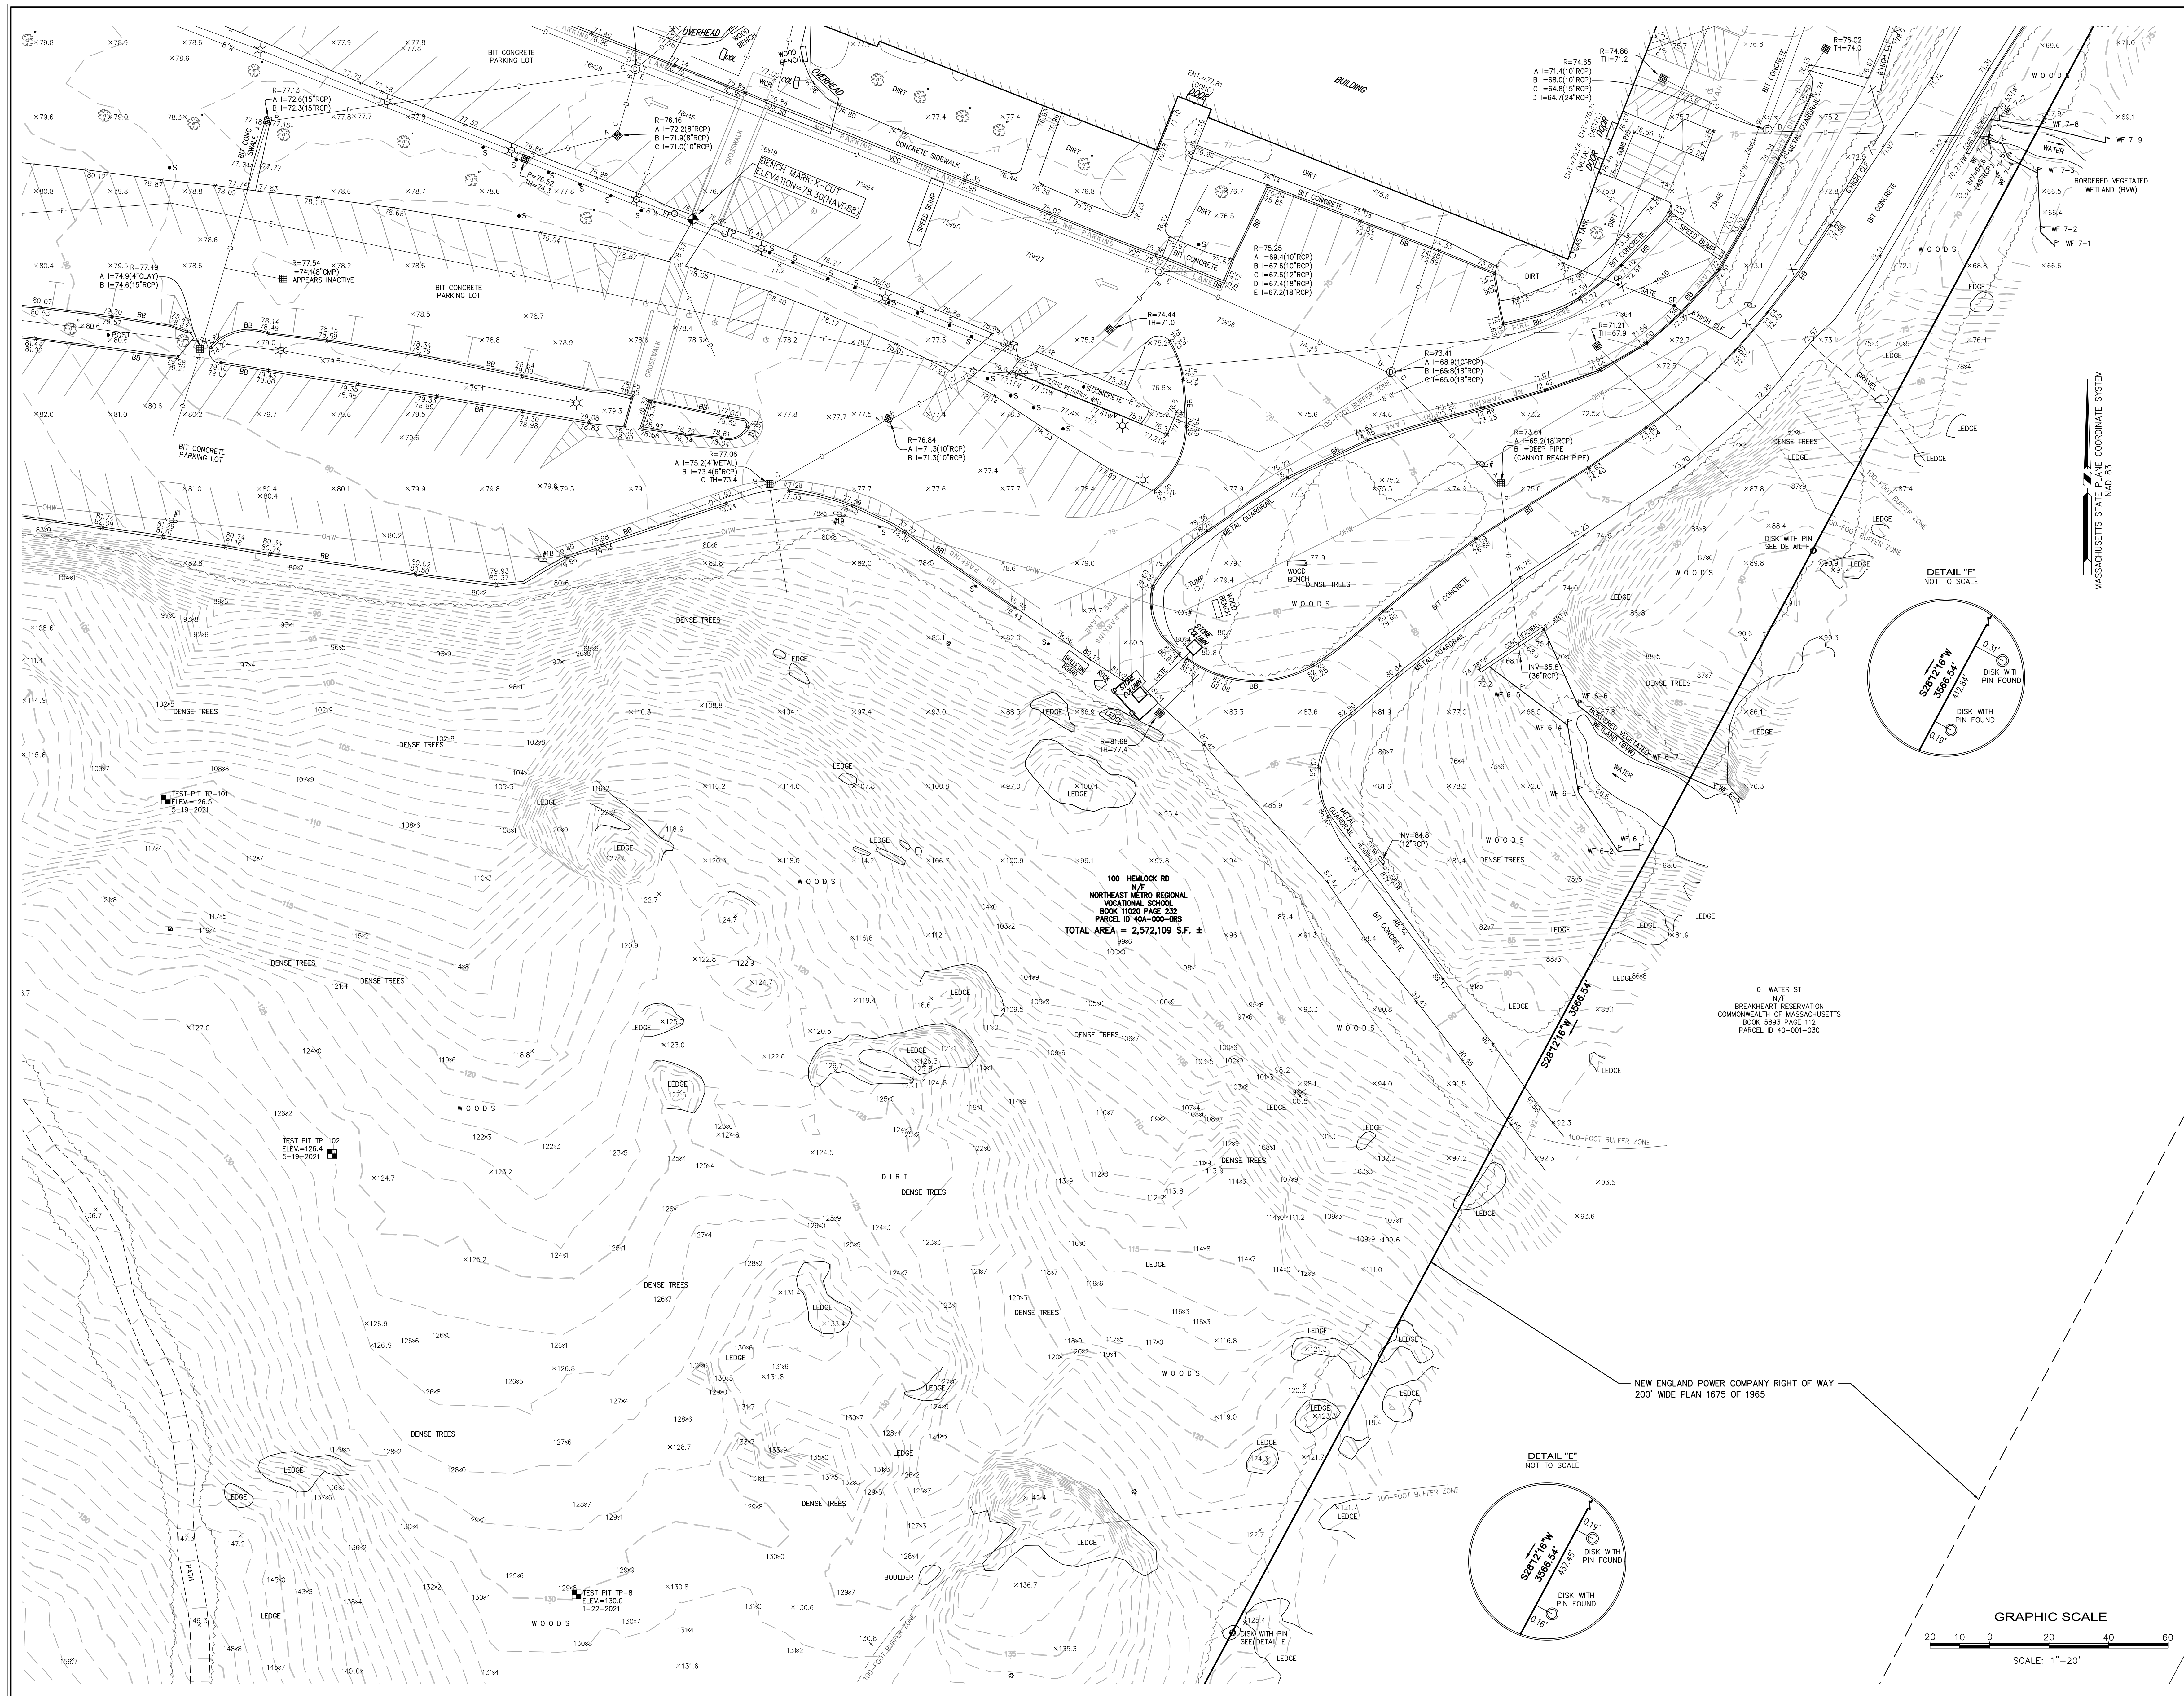

- Civil Engineering
- Land Surveying
- Transportation Engineering
- Structural Engineering
- Green Infrastructure
- Planning
- GIS

TOPOGRAPHIC SURVEY
NORTHEAST METROPOLITAN REGIONAL VOCATIONAL SCHOOL
100 HEMLOCK ROAD, WAKEFIELD, MA

PREPARED FOR:
DRUMNEY ROSANE ANDERSON, INC
235 BEAR HILL ROAD, 4TH FLOOR, WALTHAM, MA 02451

REV.	COMMENTS	DATE
D	ADDED WETLAND NOTES	7/20/20
C	ADDED WETLAND NOTES	6/10/20
B	TEST PITS & REVISED WETLAND	5/22/20
A	ADDED TEST PITS AND BORINGS	2/20/20

PROJECT #	13872.1
FILE:	13872_TOPO1.dwg
SCALE:	1"=20'
DATE:	6/3/2020
DES./COMP:	DRS
FIELD BOOK:	765/766
DRAFTED BY:	IOS
CHECKED BY:	

SHEET: 7

EX-7

OF 14

REV. D

- Civil Engineering
- Land Surveying
- Transportation Engineering
- Structural Engineering
- Green Infrastructure
- Planning
- GIS

TOPOGRAPHIC SURVEY
NORTHEAST METROPOLITAN REGIONAL VOCATIONAL SCHOOL
100 HEMLOCK ROAD, WAKEFIELD, MA

PREPARED FOR:
DRUMNEY ROSANE ANDERSON, INC
235 BEAR HILL ROAD, 4TH FLOOR, WALTHAM, MA 02451

REV.	COMMENTS	DATE
D	ADDED WETLAND NOTES	1/10/20
C	ADDED WETLAND NOTES	6/10/20
B	TEST PITS & REVISED WETLAND	5/22/20
A	ADDED TEST PITS AND BORINGS	5/22/20


PROJECT #	13872.1
FILE:	13872_TOPO1.dwg
SCALE:	1"=20'
DATE:	6/3/2020
DES./COMP:	DRS
FIELD BOOK:	765/766
DRAFTED BY:	IOS
CHECKED BY:	



SHEET: 8

EX-8

OF 14

REV. D

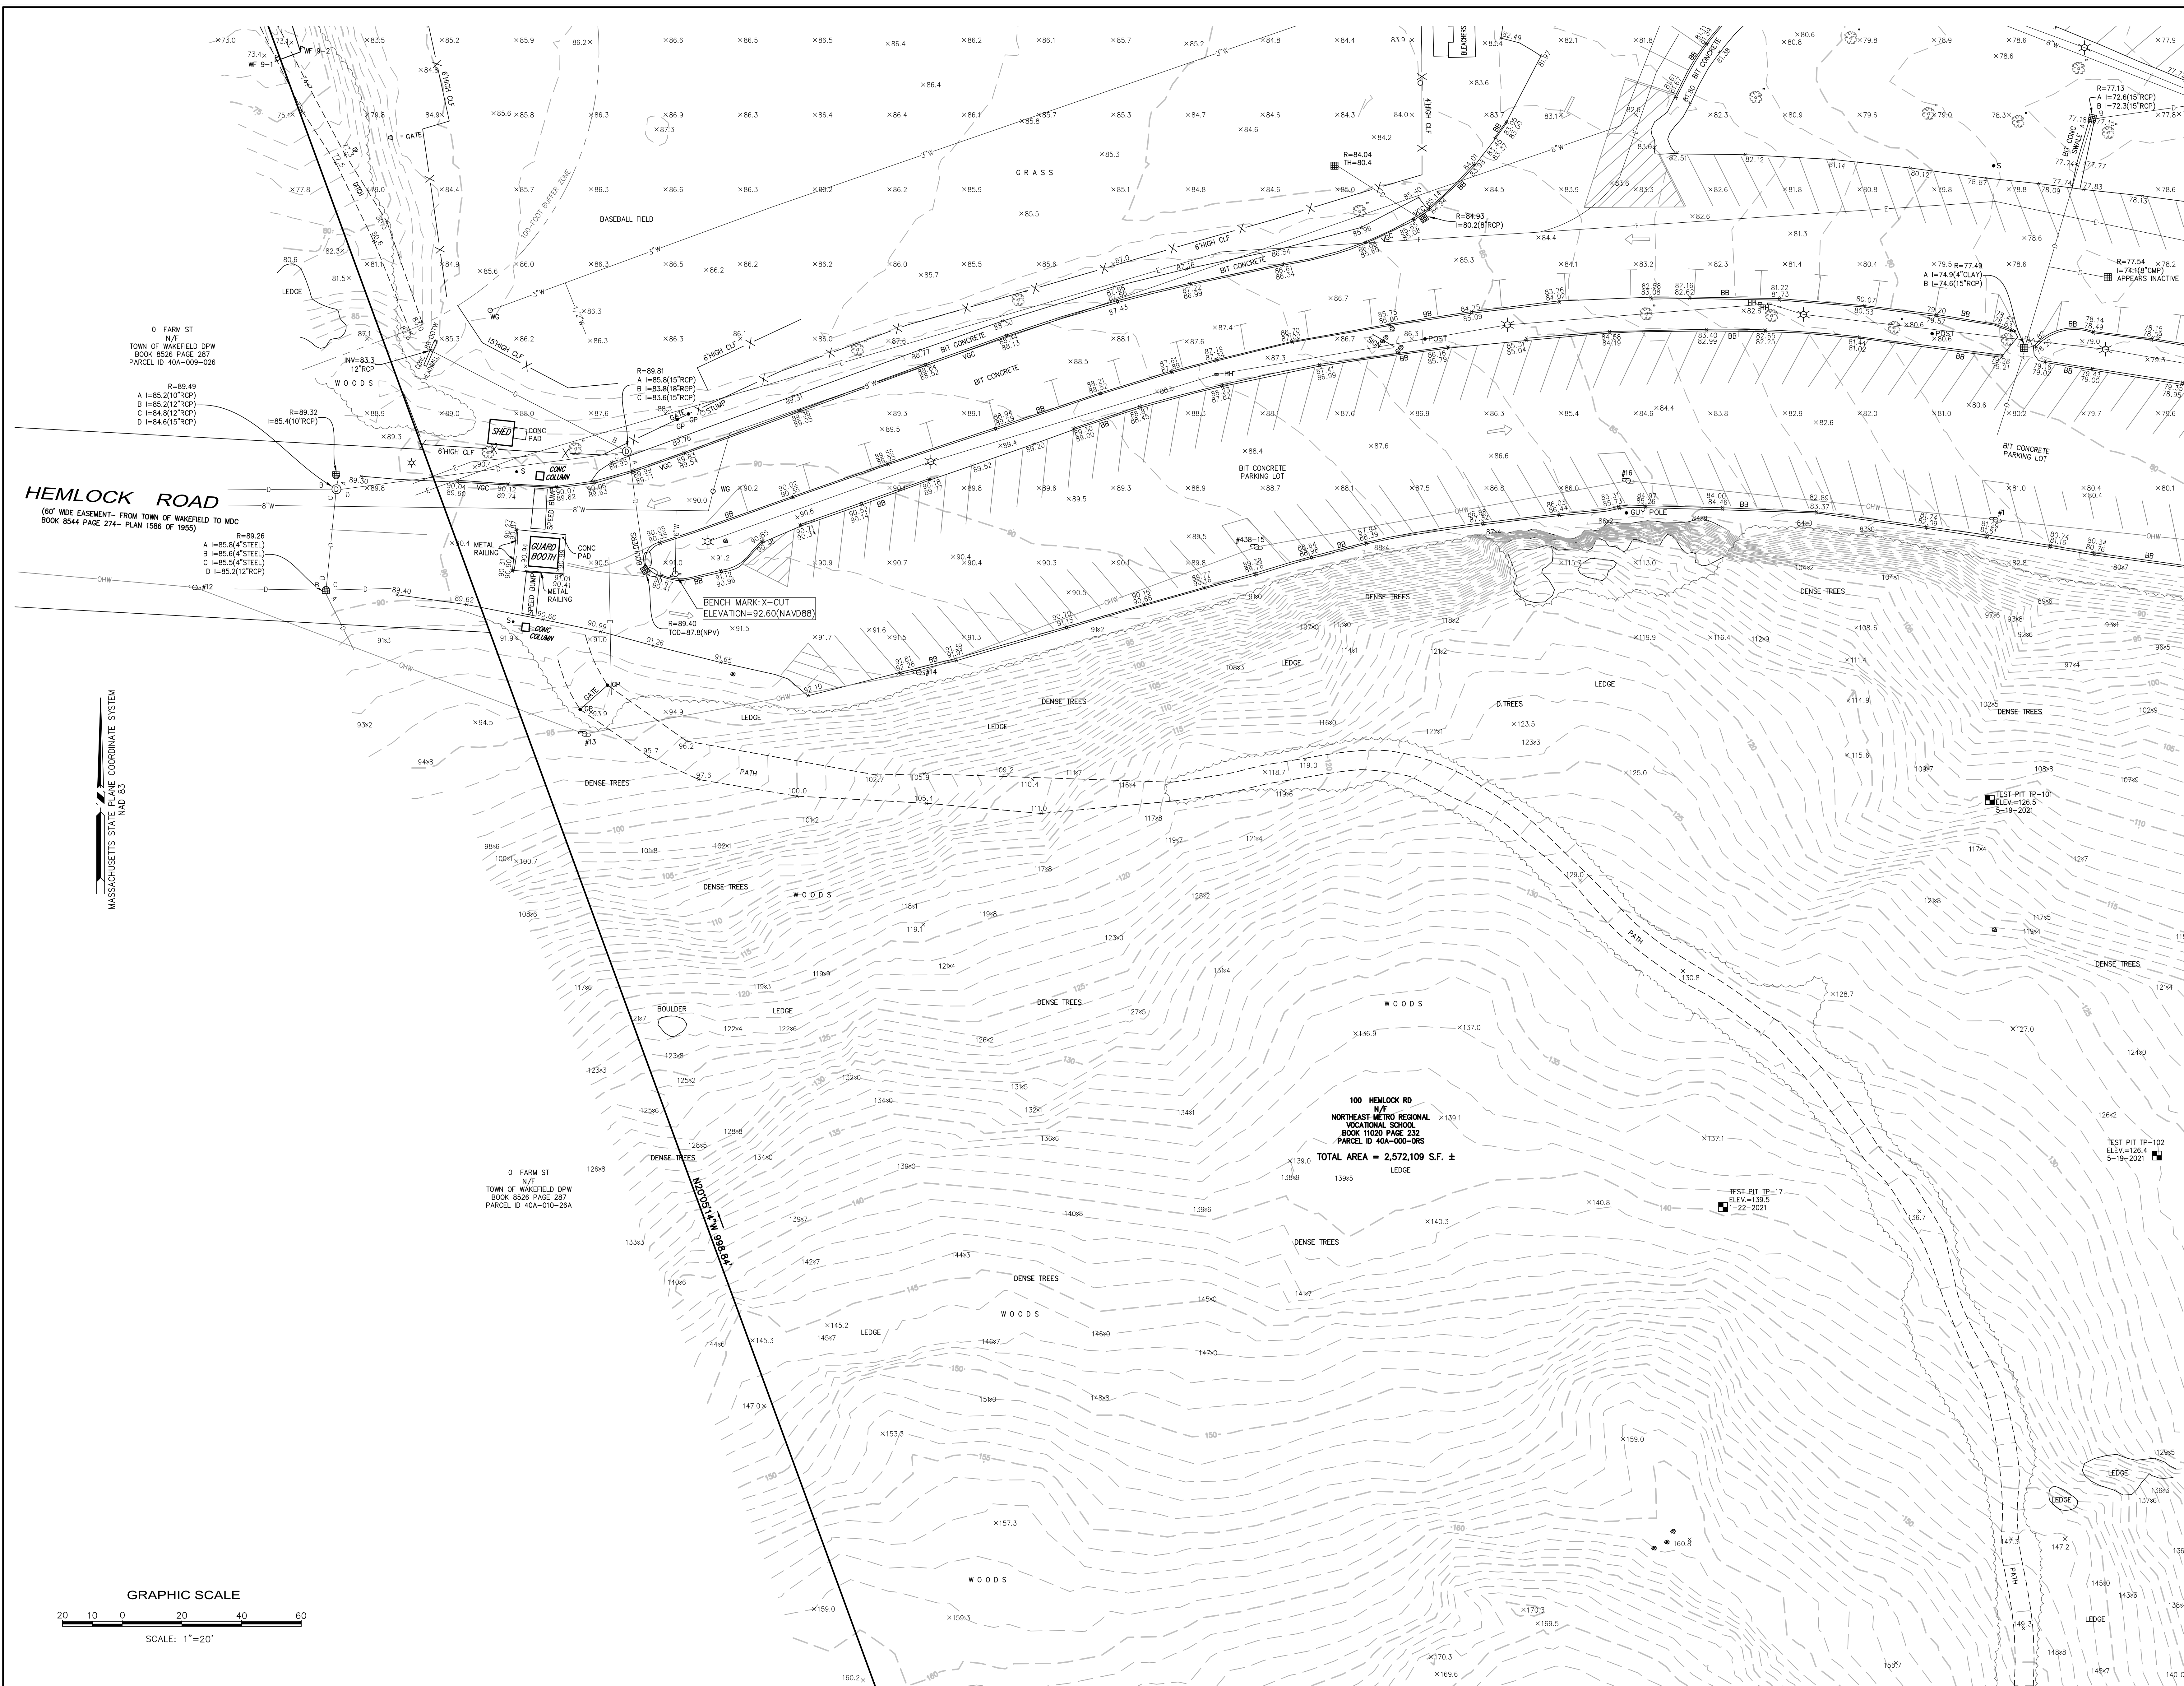

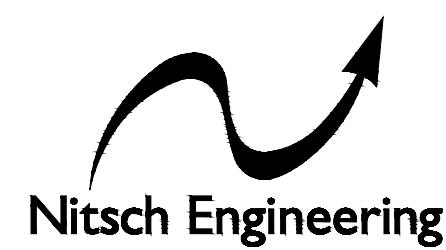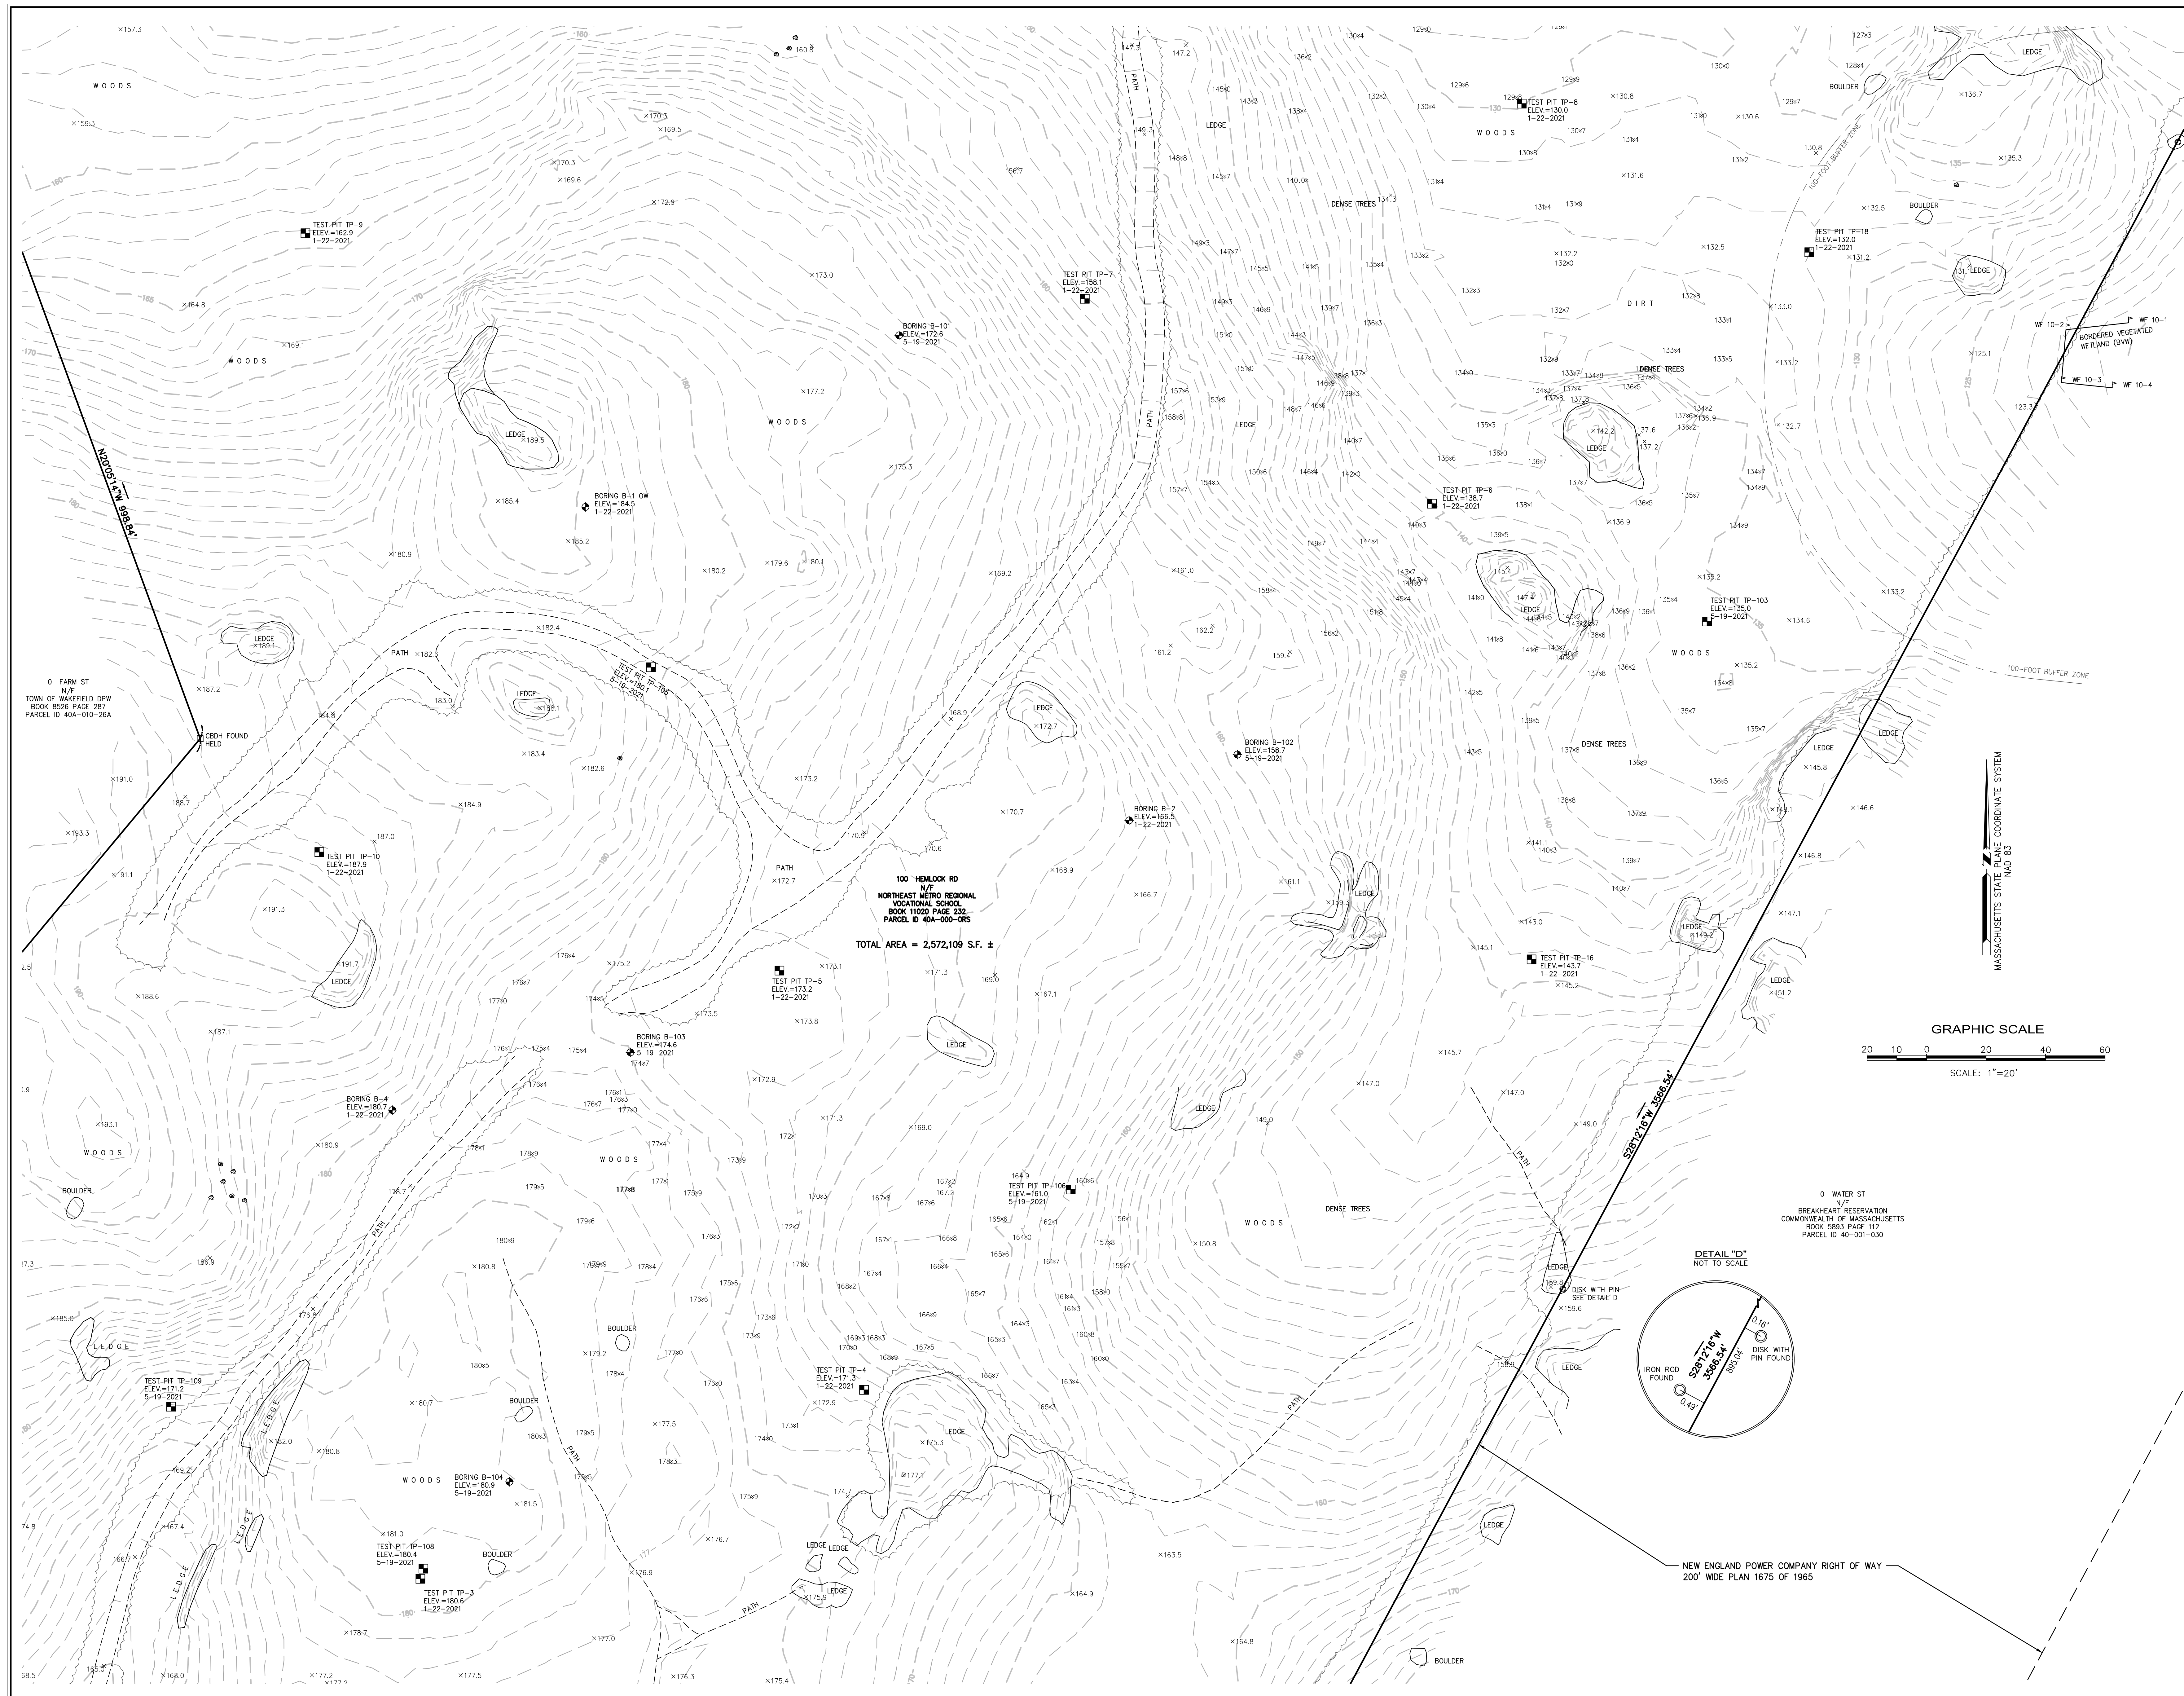

Nitsch Engineering
www.nitscheng.com
2 Center Plaza, Suite 430
Boston, MA 02108
T: (617) 338-0063
F: (617) 338-6472

- Civil Engineering
- Land Surveying
- Transportation Engineering
- Structural Engineering
- Green Infrastructure
- Planning
- GIS

TOPOGRAPHIC SURVEY
NORTHEAST METROPOLITAN REGIONAL VOCATIONAL SCHOOL
100 HEMLOCK ROAD, WAKEFIELD, MA

PREPARED FOR:
DRUMNEY ROSANE ANDERSON, INC
235 BEAR HILL ROAD, 4TH FLOOR, WALTHAM, MA 02451

REV.	COMMENTS	DATE
D	ADDED WETLAND NOTES	7/20/20
C	ADDED WETLAND NOTES	6/10/20
B	TEST PITS & REVISED WETLAND	5/22/20
A	ADDED TEST PITS AND BORINGS	2/20/20

PROJECT # 13872.1
FILE: 13872_TOPO1.dwg
SCALE: 1"=20'
DATE: 6/3/2020
DES./COMP: DRS
FIELD BOOK: 765/766
DRAFTED BY: IOS
CHECKED BY:

SHEET: 9

EX-9

OF 14

REV. D



Nitsch Engineering
www.nitscheng.com
2 Center Plaza, Suite 430
Boston, MA 02108
T: (617) 338-0063
F: (617) 338-6472

- Civil Engineering
- Land Surveying
- Transportation Engineering
- Structural Engineering
- Green Infrastructure
- Planning
- GIS

TOPOGRAPHIC SURVEY
NORTHEAST METROPOLITAN REGIONAL VOCATIONAL SCHOOL
100 HEMLOCK ROAD, WAKEFIELD, MA

PREPARED FOR:
DRUMNEY ROSANE ANDERSON, INC
235 BEAR HILL ROAD, 4TH FLOOR, WALTHAM, MA 02451

D	ADDED WETLAND NOTES	7/20/20
C	ADDED WETLAND NOTES	6/10/20
B	TEST PITS & REVISED WETLAND	5/22/20
A	ADDED TEST PITS AND BORINGS	2/20/20
REV.	COMMENTS	DATE
REVISIONS		
PROJECT # 13872.1		
FILE: 13872_TOPO1.dwg		
SCALE: 1"=20'		
DATE: 6/3/2020		
DES./COMP: DRS		
FIELD BOOK: 765/766		
DRAFTED BY: IOS		
CHECKED BY:		
SHEET: 10		
OF 14		
REV. D		

EX-10



- Civil Engineering
- Land Surveying
- Transportation Engineering
- Structural Engineering
- Green Infrastructure
- Planning
- GIS

ETROPOLITAN REGIONAL VOCATION

NORTHEAST METROPOLITAN REGIONAL VOCATIONAL SCHOOL
100 HEMLOCK ROAD, WAKEFIELD, MA

11

DRUMNEY ROSANE ANDERSON, INC
35 BEAR HILL ROAD, 4TH FLOOR, WALTHAM, MA 02451


D	ADDED WETLAND NOTES	7/7/2021
C	ADDED WETLAND NOTES	6/15/2021
B	TEST PITS & REVISED WETLAND	5/27/2021
A	ADDED TEST PITS AND BORINGS	2/3/2021
REV.	COMMENTS	DATE
	REVISIONS	


SHEET: 11


EX-11

F 14

EV. D

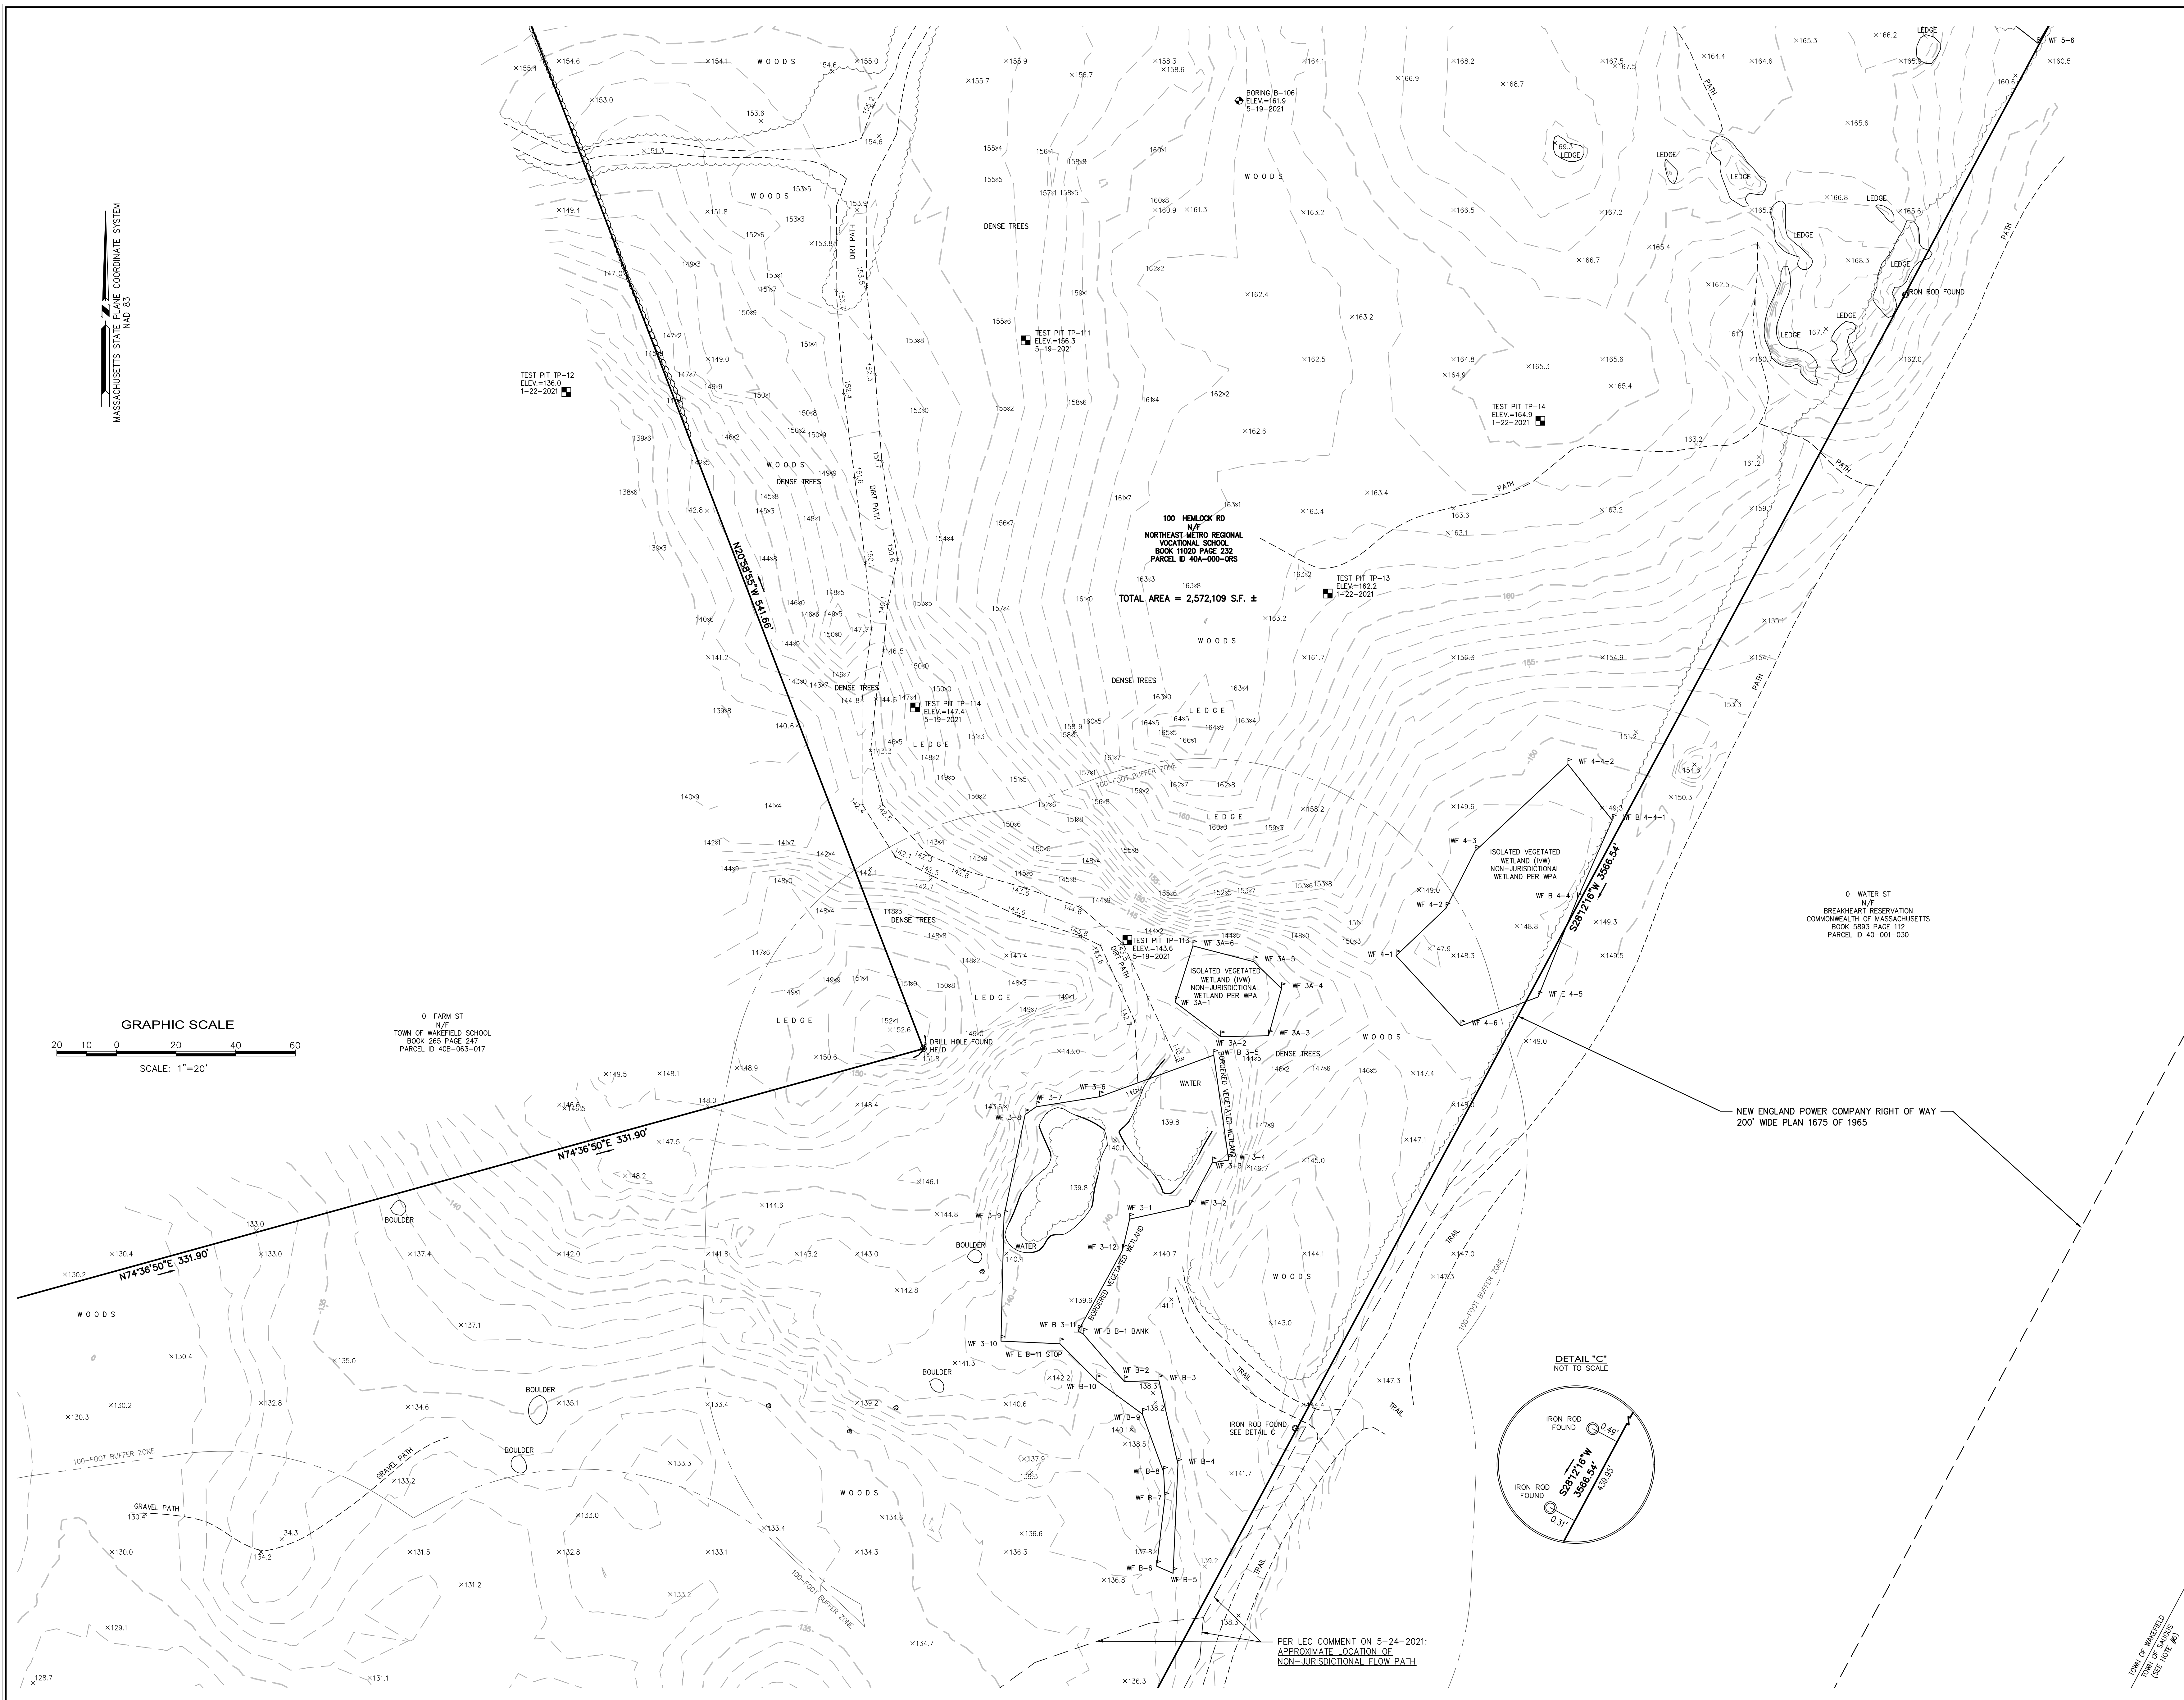

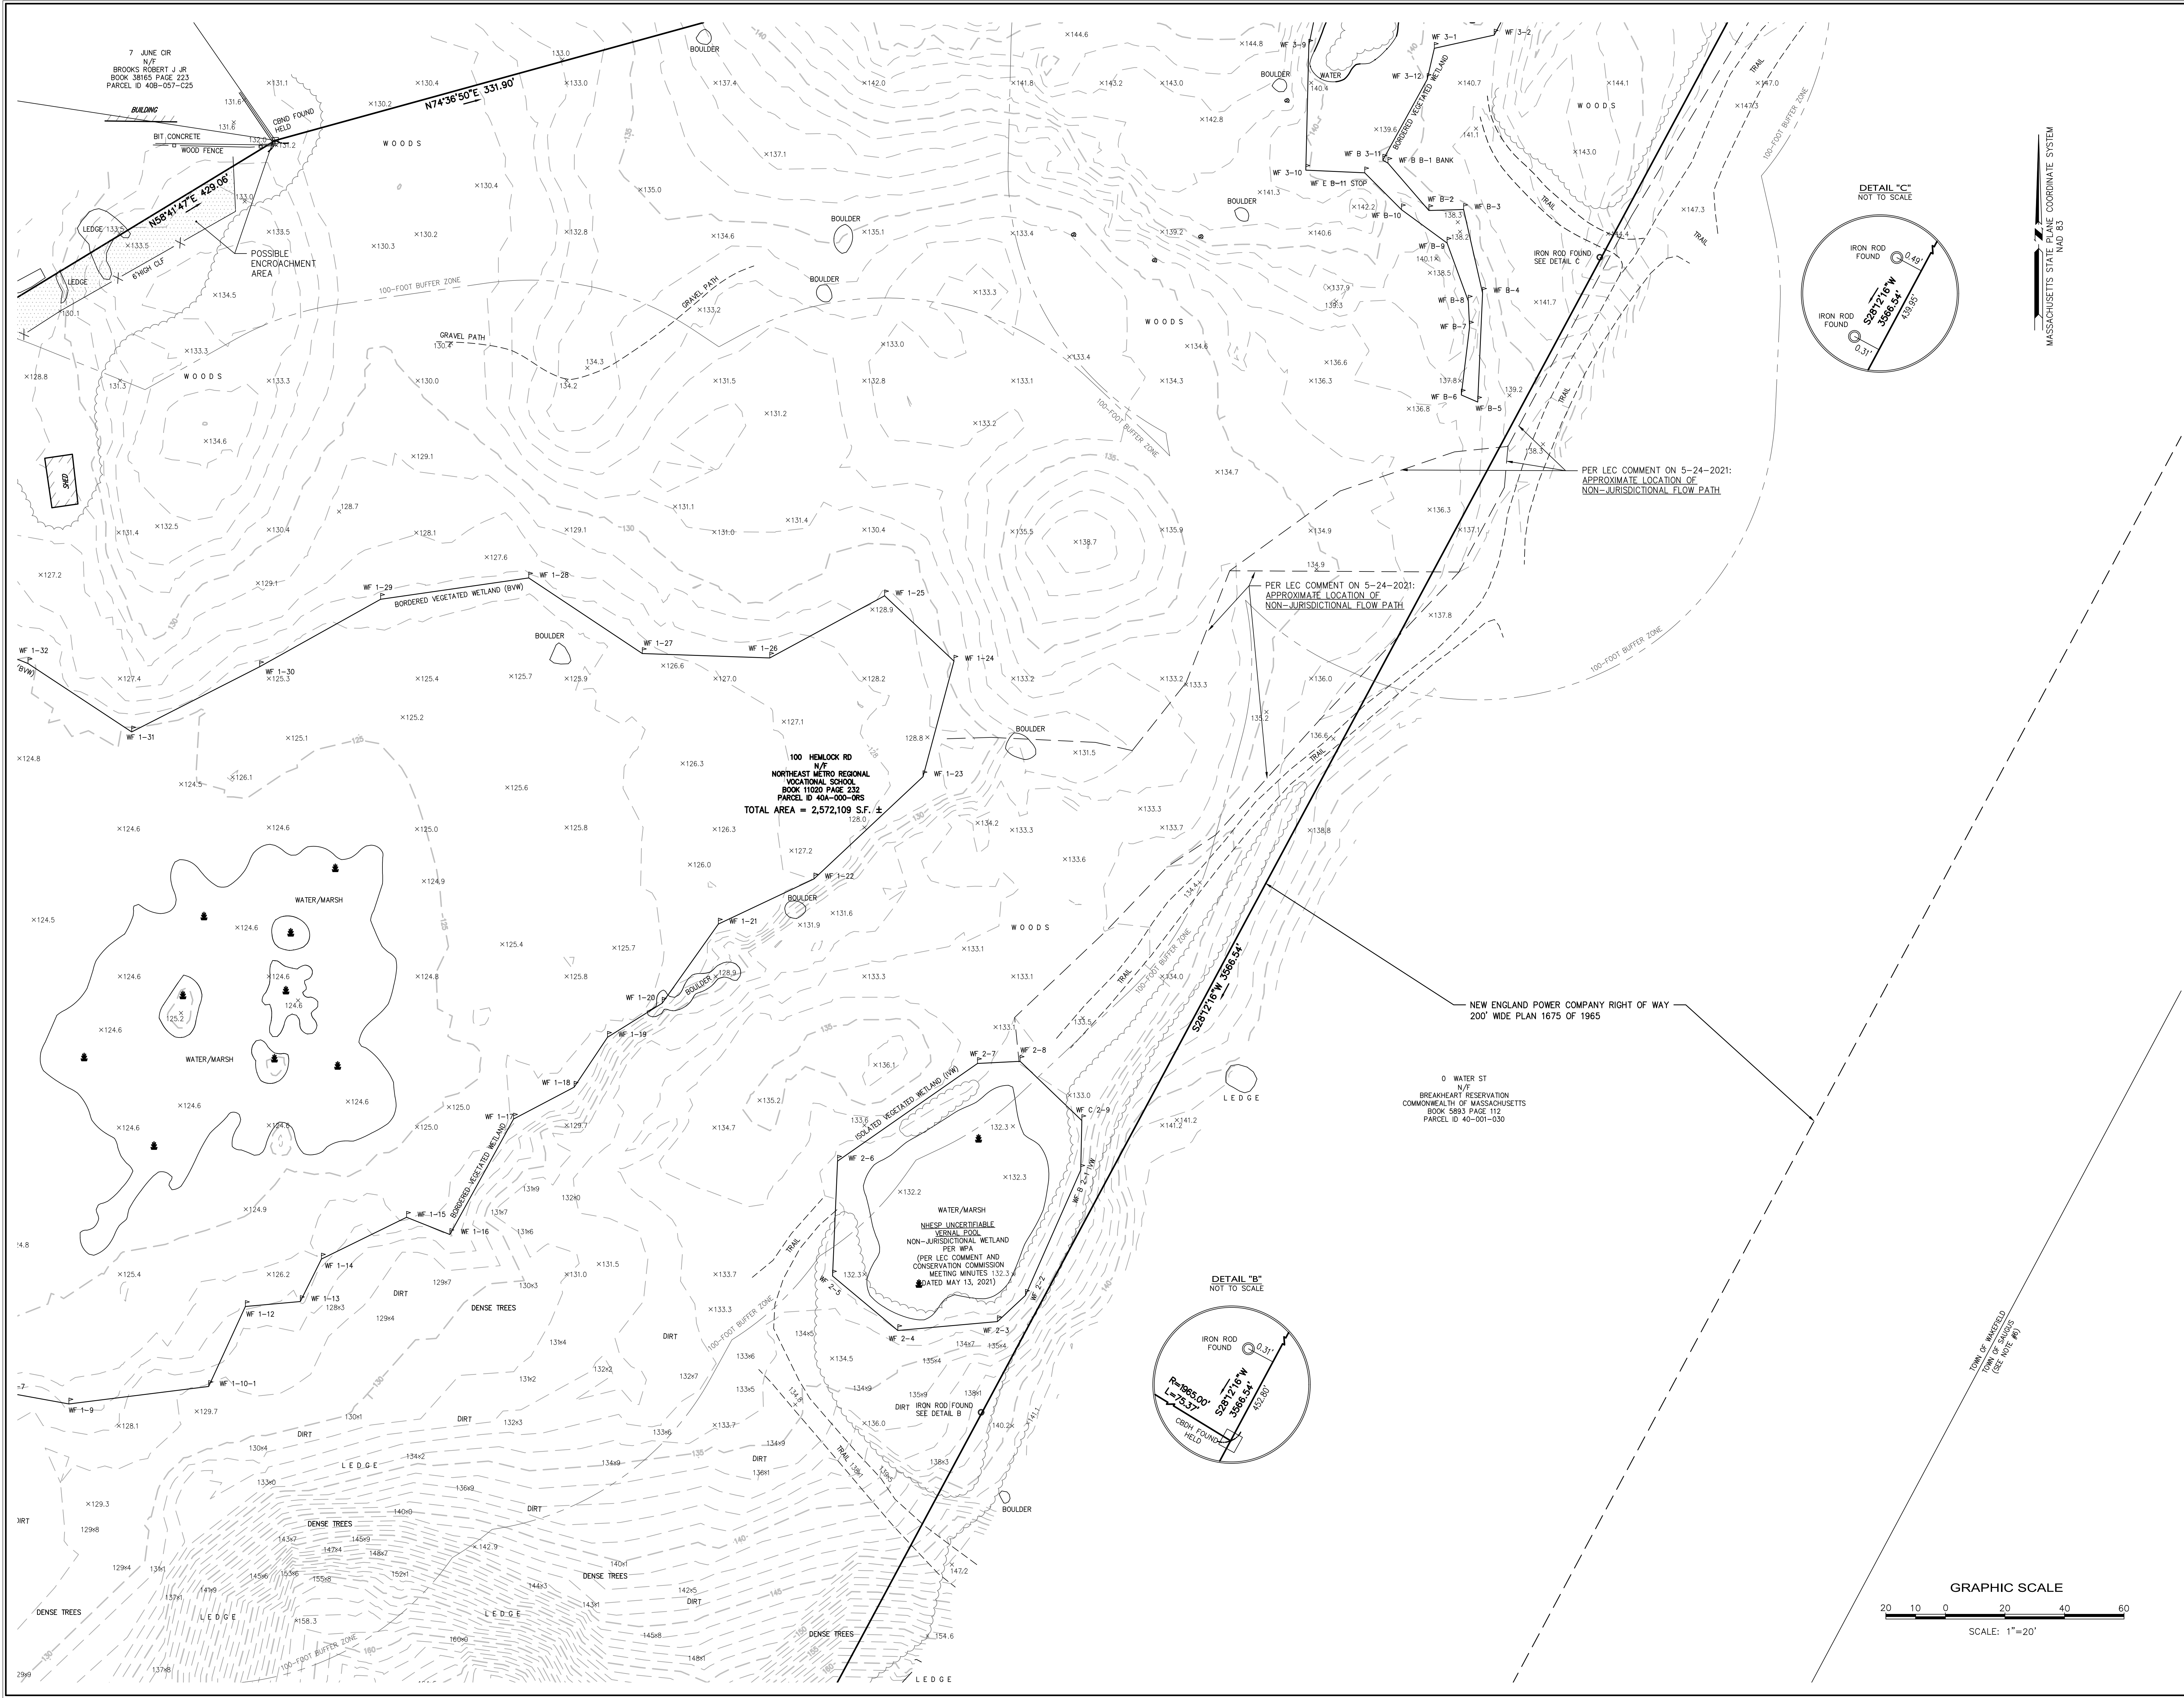

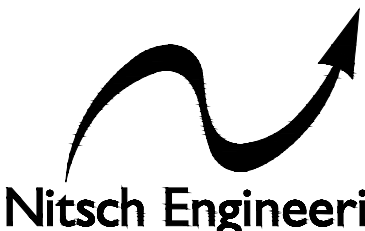

Nitsch Engineering
www.nitscheng.com
2 Center Plaza, Suite 430
Boston, MA 02108
T: (617) 338-0063
F: (617) 338-6472

- Civil Engineering
- Land Surveying
- Transportation Engineering
- Structural Engineering
- Green Infrastructure
- Planning
- GIS

TOPOGRAPHIC SURVEY
NORTHEAST METROPOLITAN REGIONAL VOCATIONAL SCHOOL
100 HEMLOCK ROAD, WAKEFIELD, MA

PREPARED FOR:
DRUMNEY ROSANE ANDERSON, INC
235 BEAR HILL ROAD, 4TH FLOOR, WALTHAM, MA 02451


REV.	COMMENTS	DATE
D	ADDED WETLAND NOTES	7/20/20
C	ADDED WETLAND NOTES	6/10/20
B	TEST PITS & REVISED WETLAND	5/22/20
A	ADDED TEST PITS AND BORINGS	2/20/20

PROJECT # 13872.1
FILE: 13872_TOPO1.dwg
SCALE: 1"=20'
DATE: 6/3/2020
DES./COMP: DRS
FIELD BOOK: 765/766
DRAFTED BY: IOS
CHECKED BY:

SHEET: 12

EX-12

OF 14 REV. D

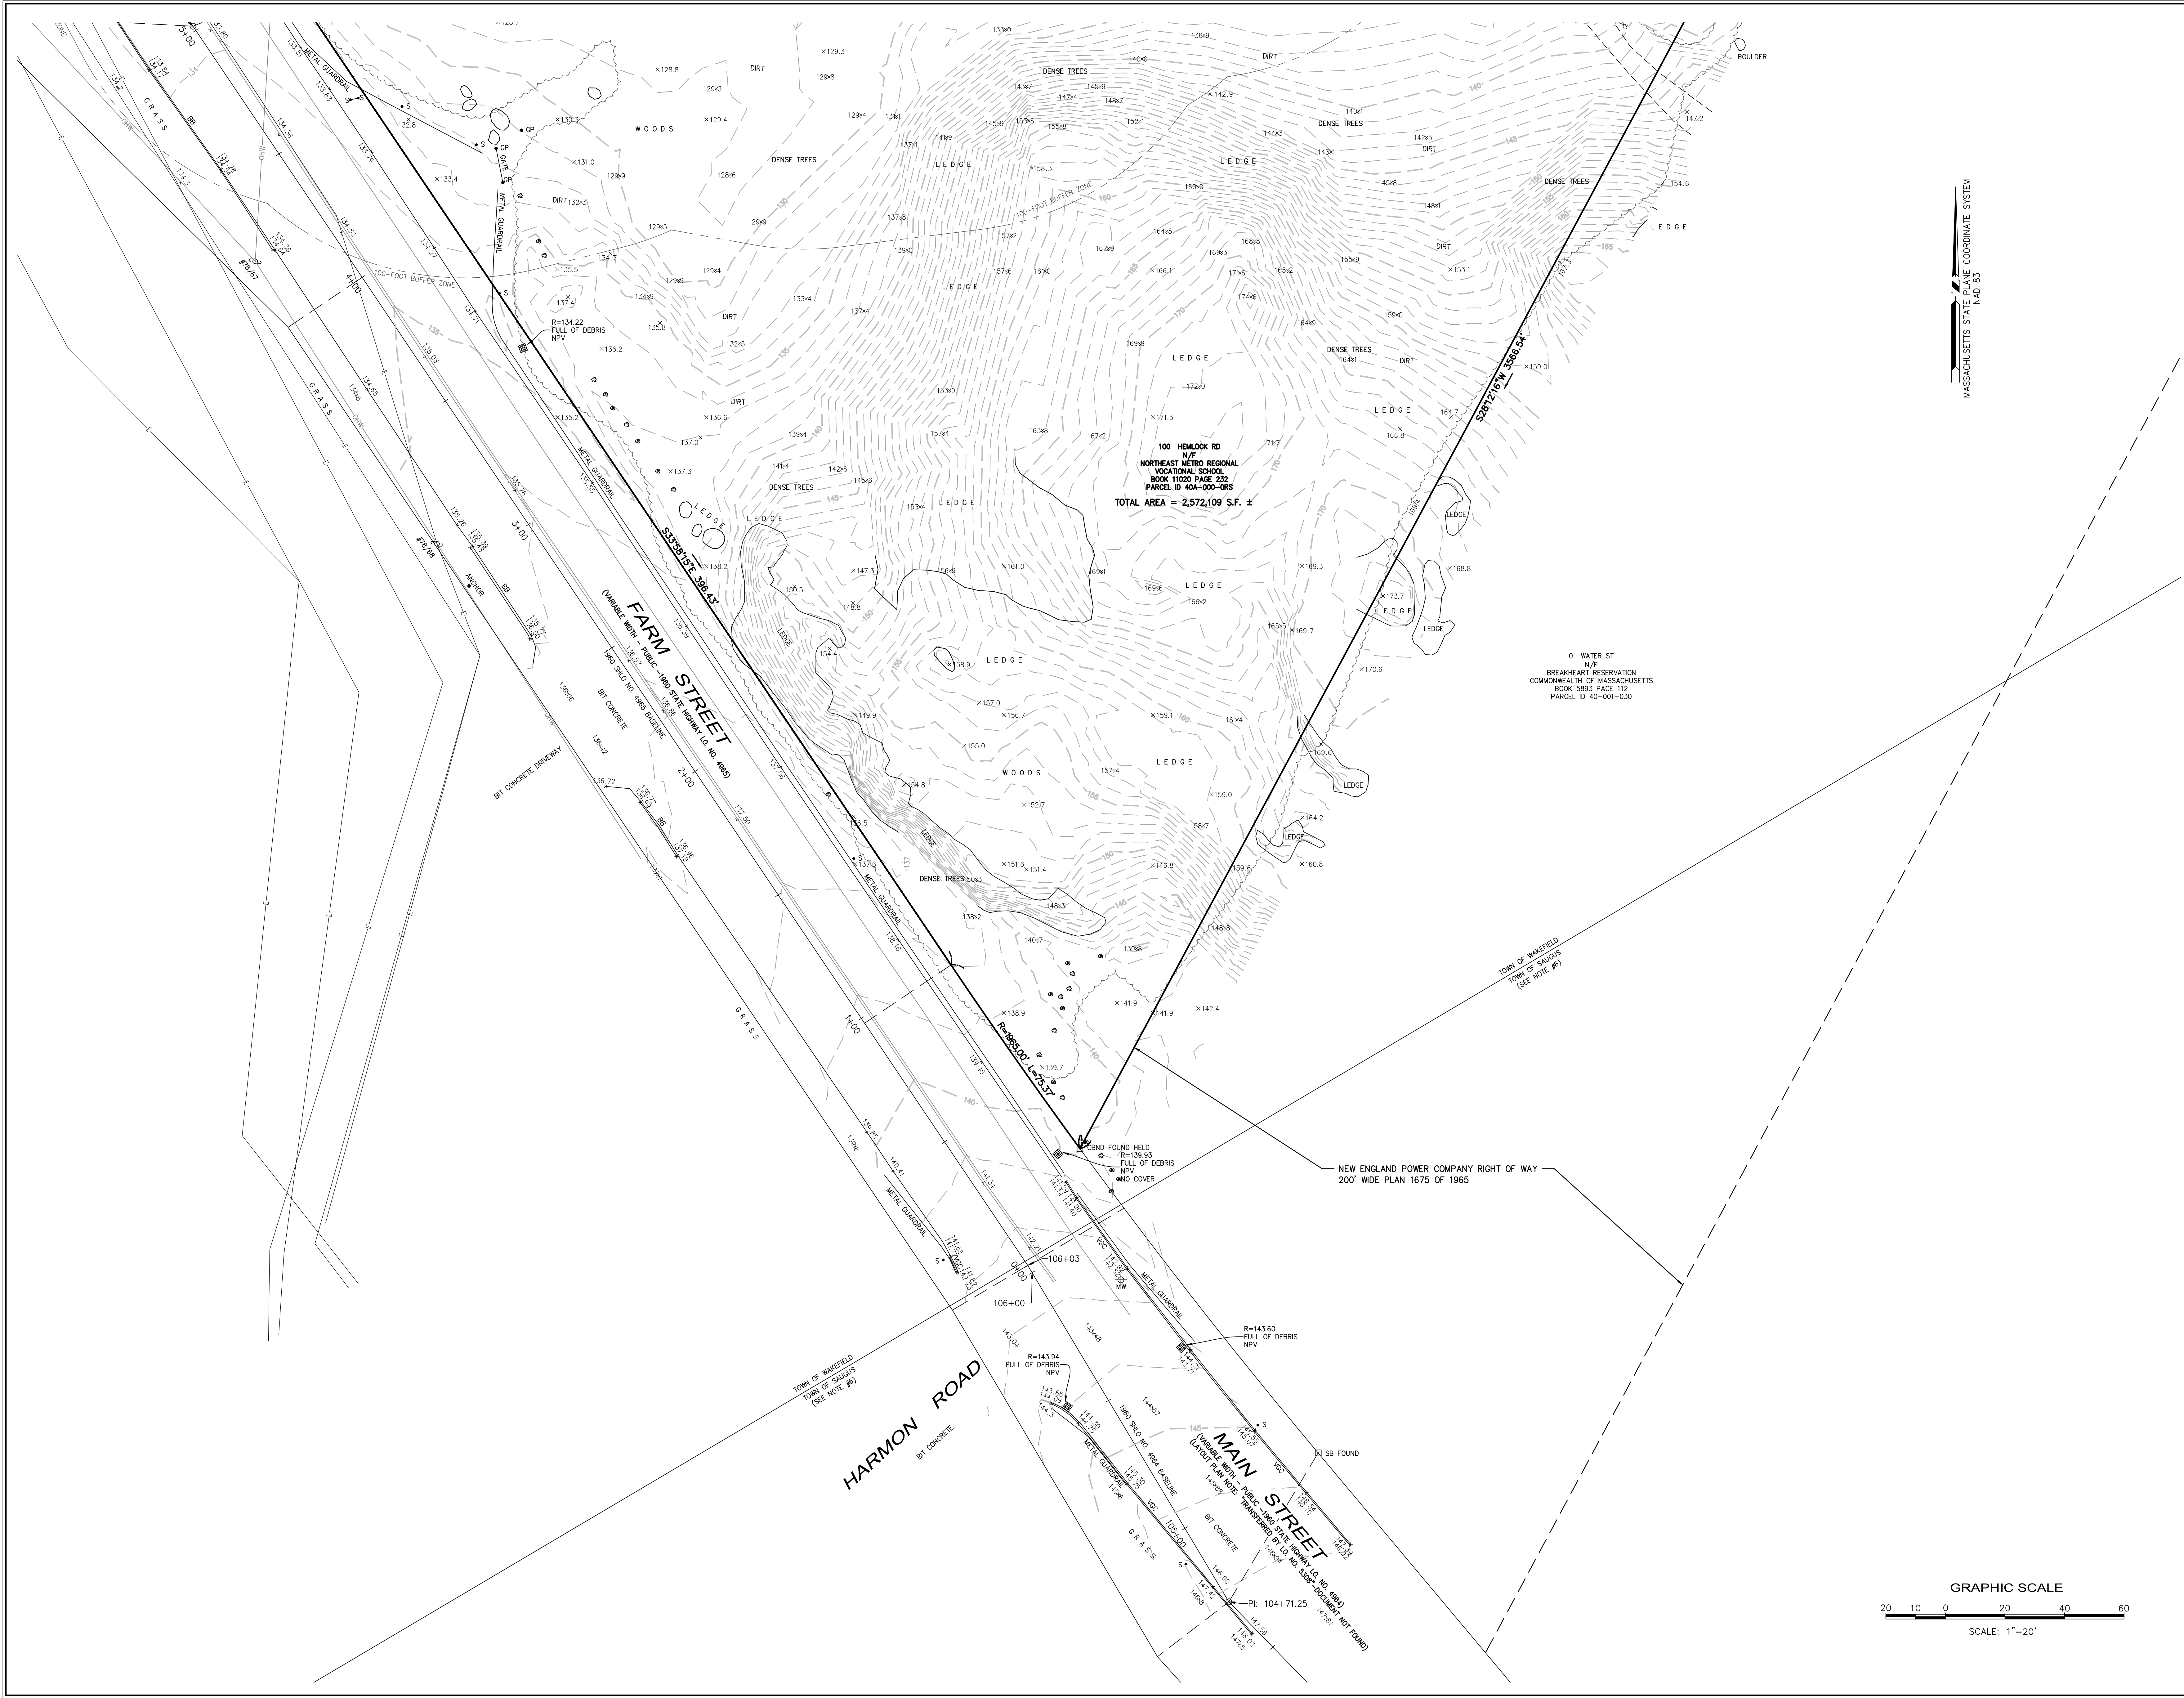



Nitsch Engineering
www.nitscheng.com
2 Center Plaza, Suite 430
Boston, MA 02108
T: (617) 338-0063
F: (617) 338-6472

- Civil Engineering
- Land Surveying
- Transportation Engineering
- Structural Engineering
- Green Infrastructure
- Planning
- GIS

TOPOGRAPHIC SURVEY
NORTHEAST METROPOLITAN REGIONAL VOCATIONAL SCHOOL
100 HEMLOCK ROAD, WAKEFIELD, MA

PREPARED FOR:
DRUMNEY ROSANE ANDERSON, INC
235 BEAR HILL ROAD, 4TH FLOOR, WALTHAM, MA 02451


REV.	COMMENTS	DATE
D	ADDED WETLAND NOTES	7/20/20
C	ADDED WETLAND NOTES	6/10/20
B	TEST PITS & REVISED WETLAND	5/22/20
A	ADDED TEST PITS AND BORINGS	2/20/20

PROJECT #	13872.1
FILE:	13872_TOPO1.dwg
SCALE:	1"=20'
DATE:	6/3/2020
DES./COMP:	DRS
FIELD BOOK:	765/766
DRAFTED BY:	IOS
CHECKED BY:	

SHEET: 13

EX-13

OF 14 REV. D

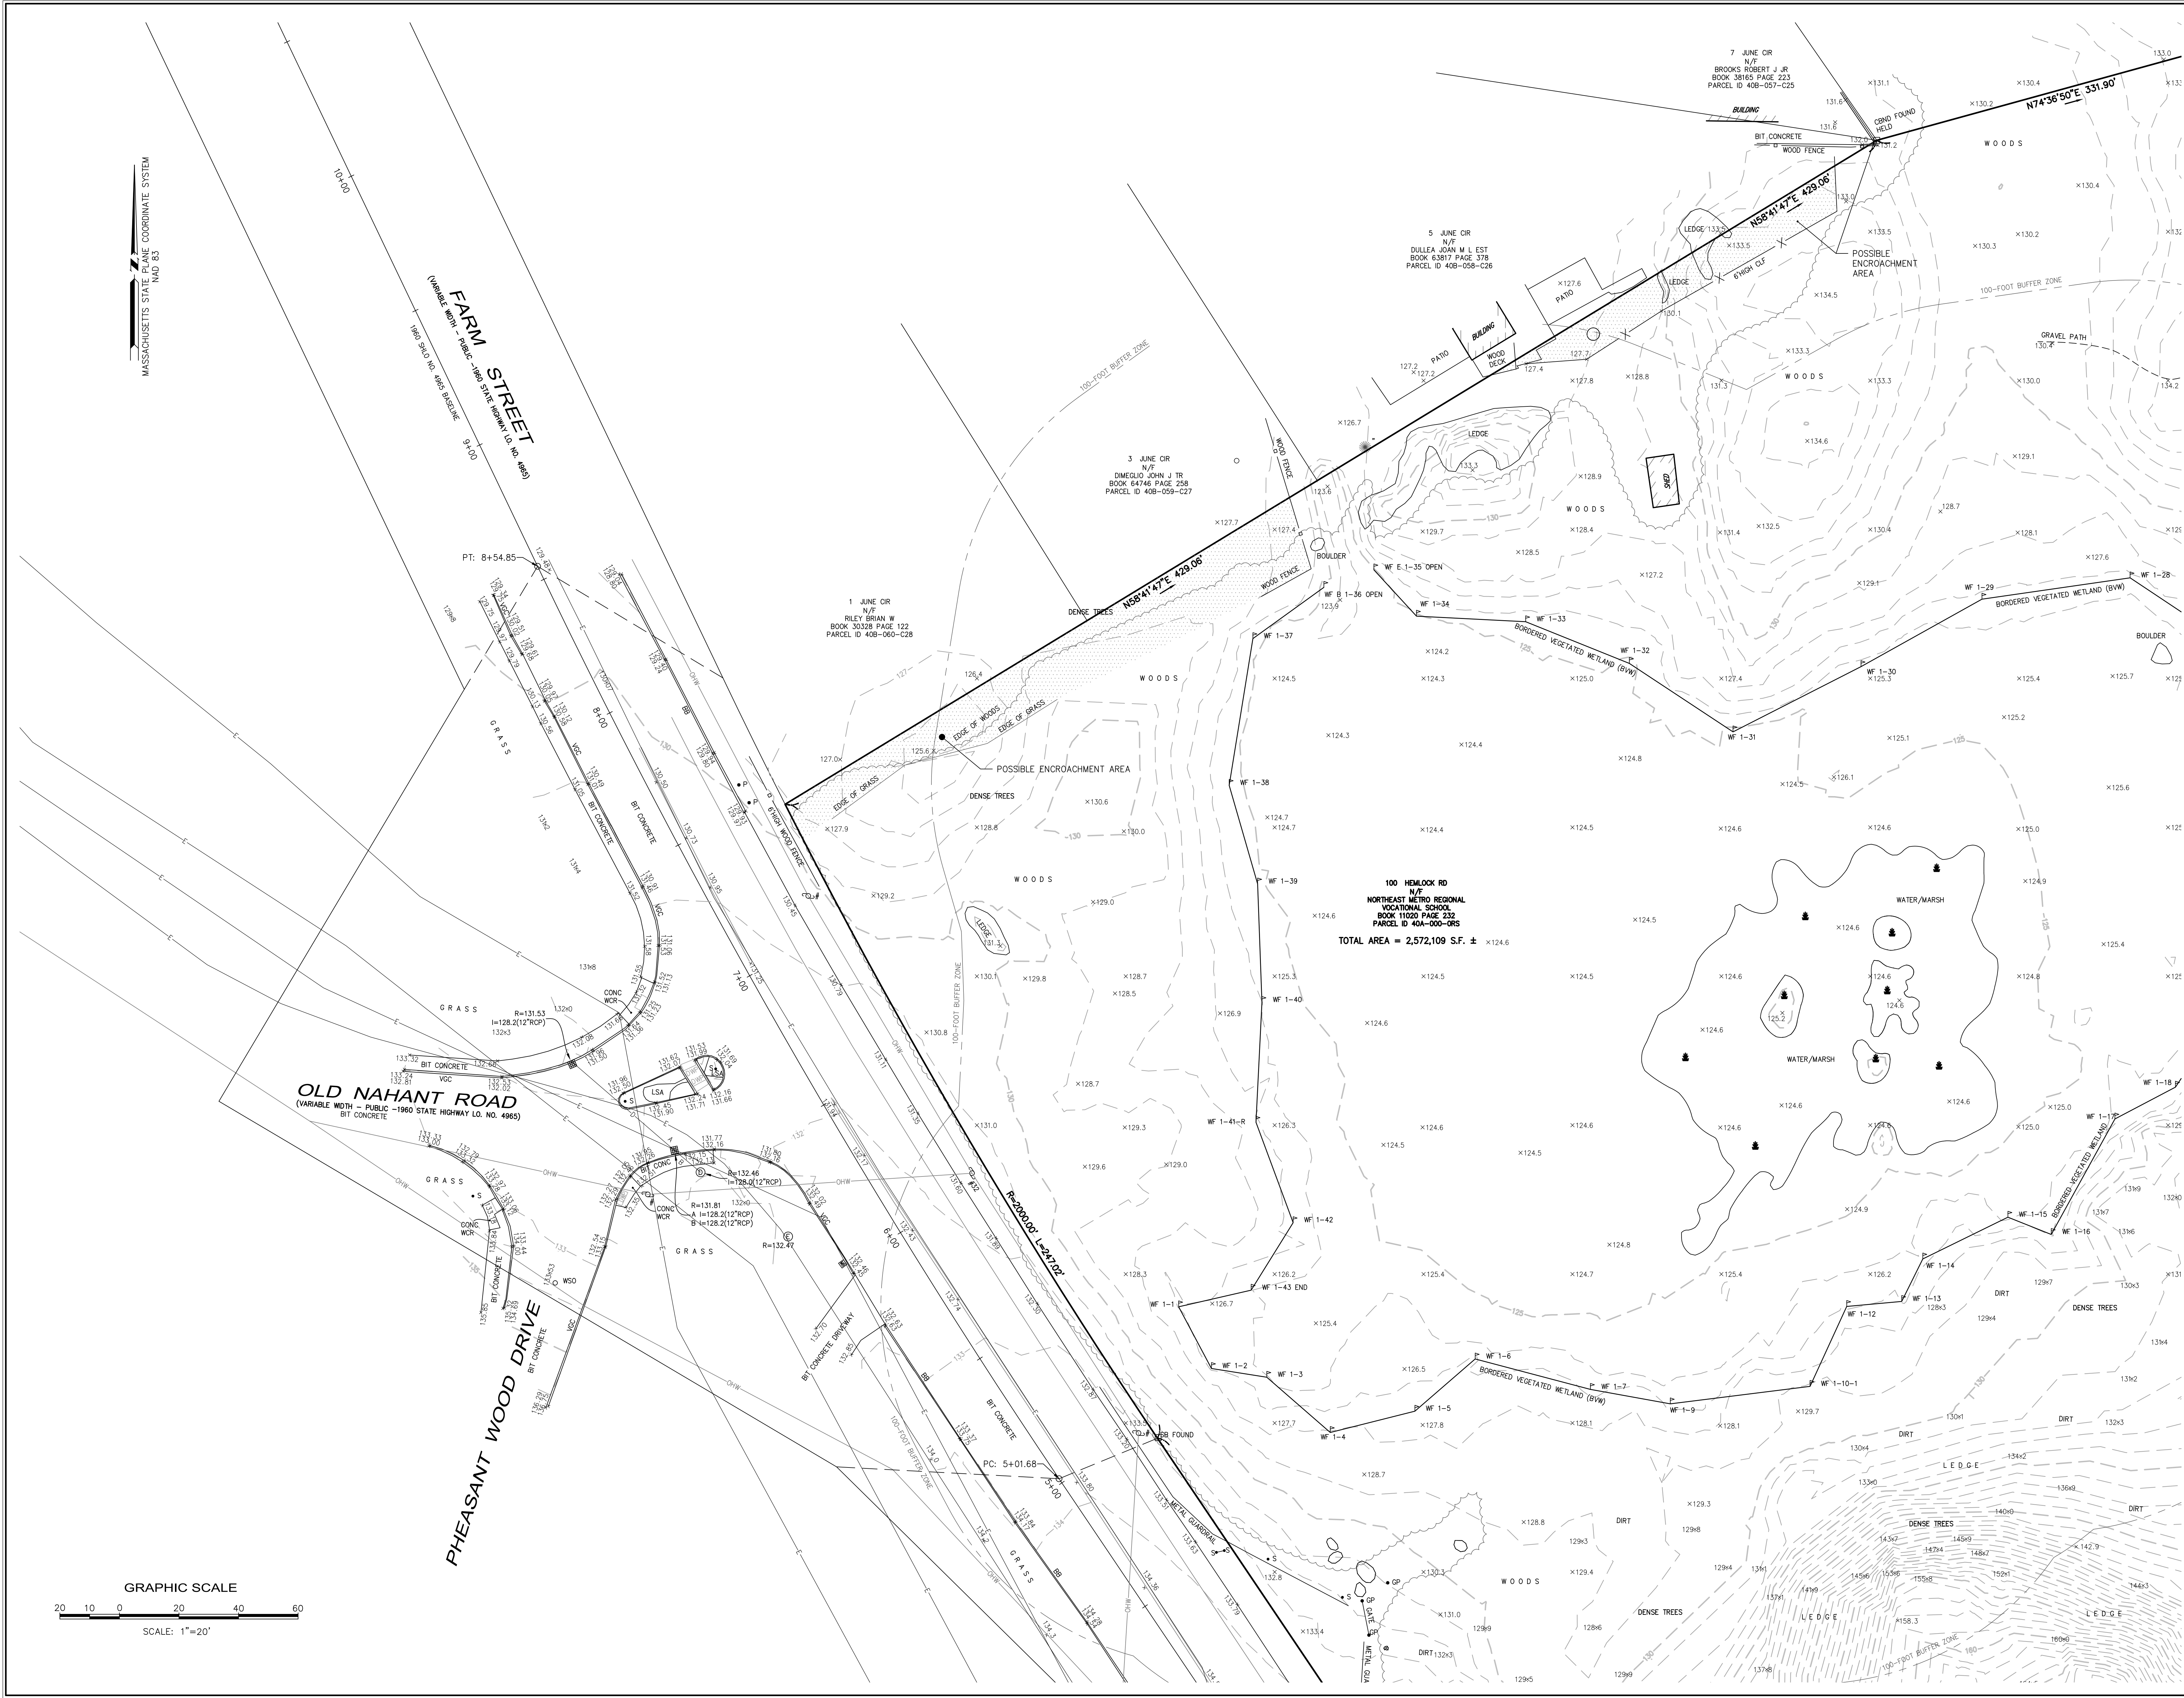

Nitsch Engineering
www.nitscheng.com
2 Center Plaza, Suite 430
Boston, MA 02108
T: (617) 338-0063
F: (617) 338-6472

- Civil Engineering
- Land Surveying
- Transportation Engineering
- Structural Engineering
- Green Infrastructure
- Planning
- GIS

TOPOGRAPHIC SURVEY
NORTHEAST METROPOLITAN REGIONAL VOCATIONAL SCHOOL
100 HEMLOCK ROAD, WAKEFIELD, MA

PREPARED FOR:
DRUMNEY ROSANE ANDERSON, INC
235 BEAR HILL ROAD, 4TH FLOOR, WALTHAM, MA 02451

D	ADDED WETLAND NOTES	7/20/20
C	ADDED WETLAND NOTES	6/10/20
B	TEST PITS & REVISED WETLAND	5/22/20
A	ADDED TEST PITS AND BORINGS	3/20/20
REV.	COMMENTS	DATE
REVISIONS		
PROJECT # 13872.1		
FILE: 13872_TOPO1.dwg		
SCALE: 1"=20'		
DATE: 6/3/2020		
DES./COMP: DRS		
FIELD BOOK: 765/766		
DRAFTED BY: IOS		
CHECKED BY:		
SHEET: 14		
EX-14		
OF 14 REV. D		