



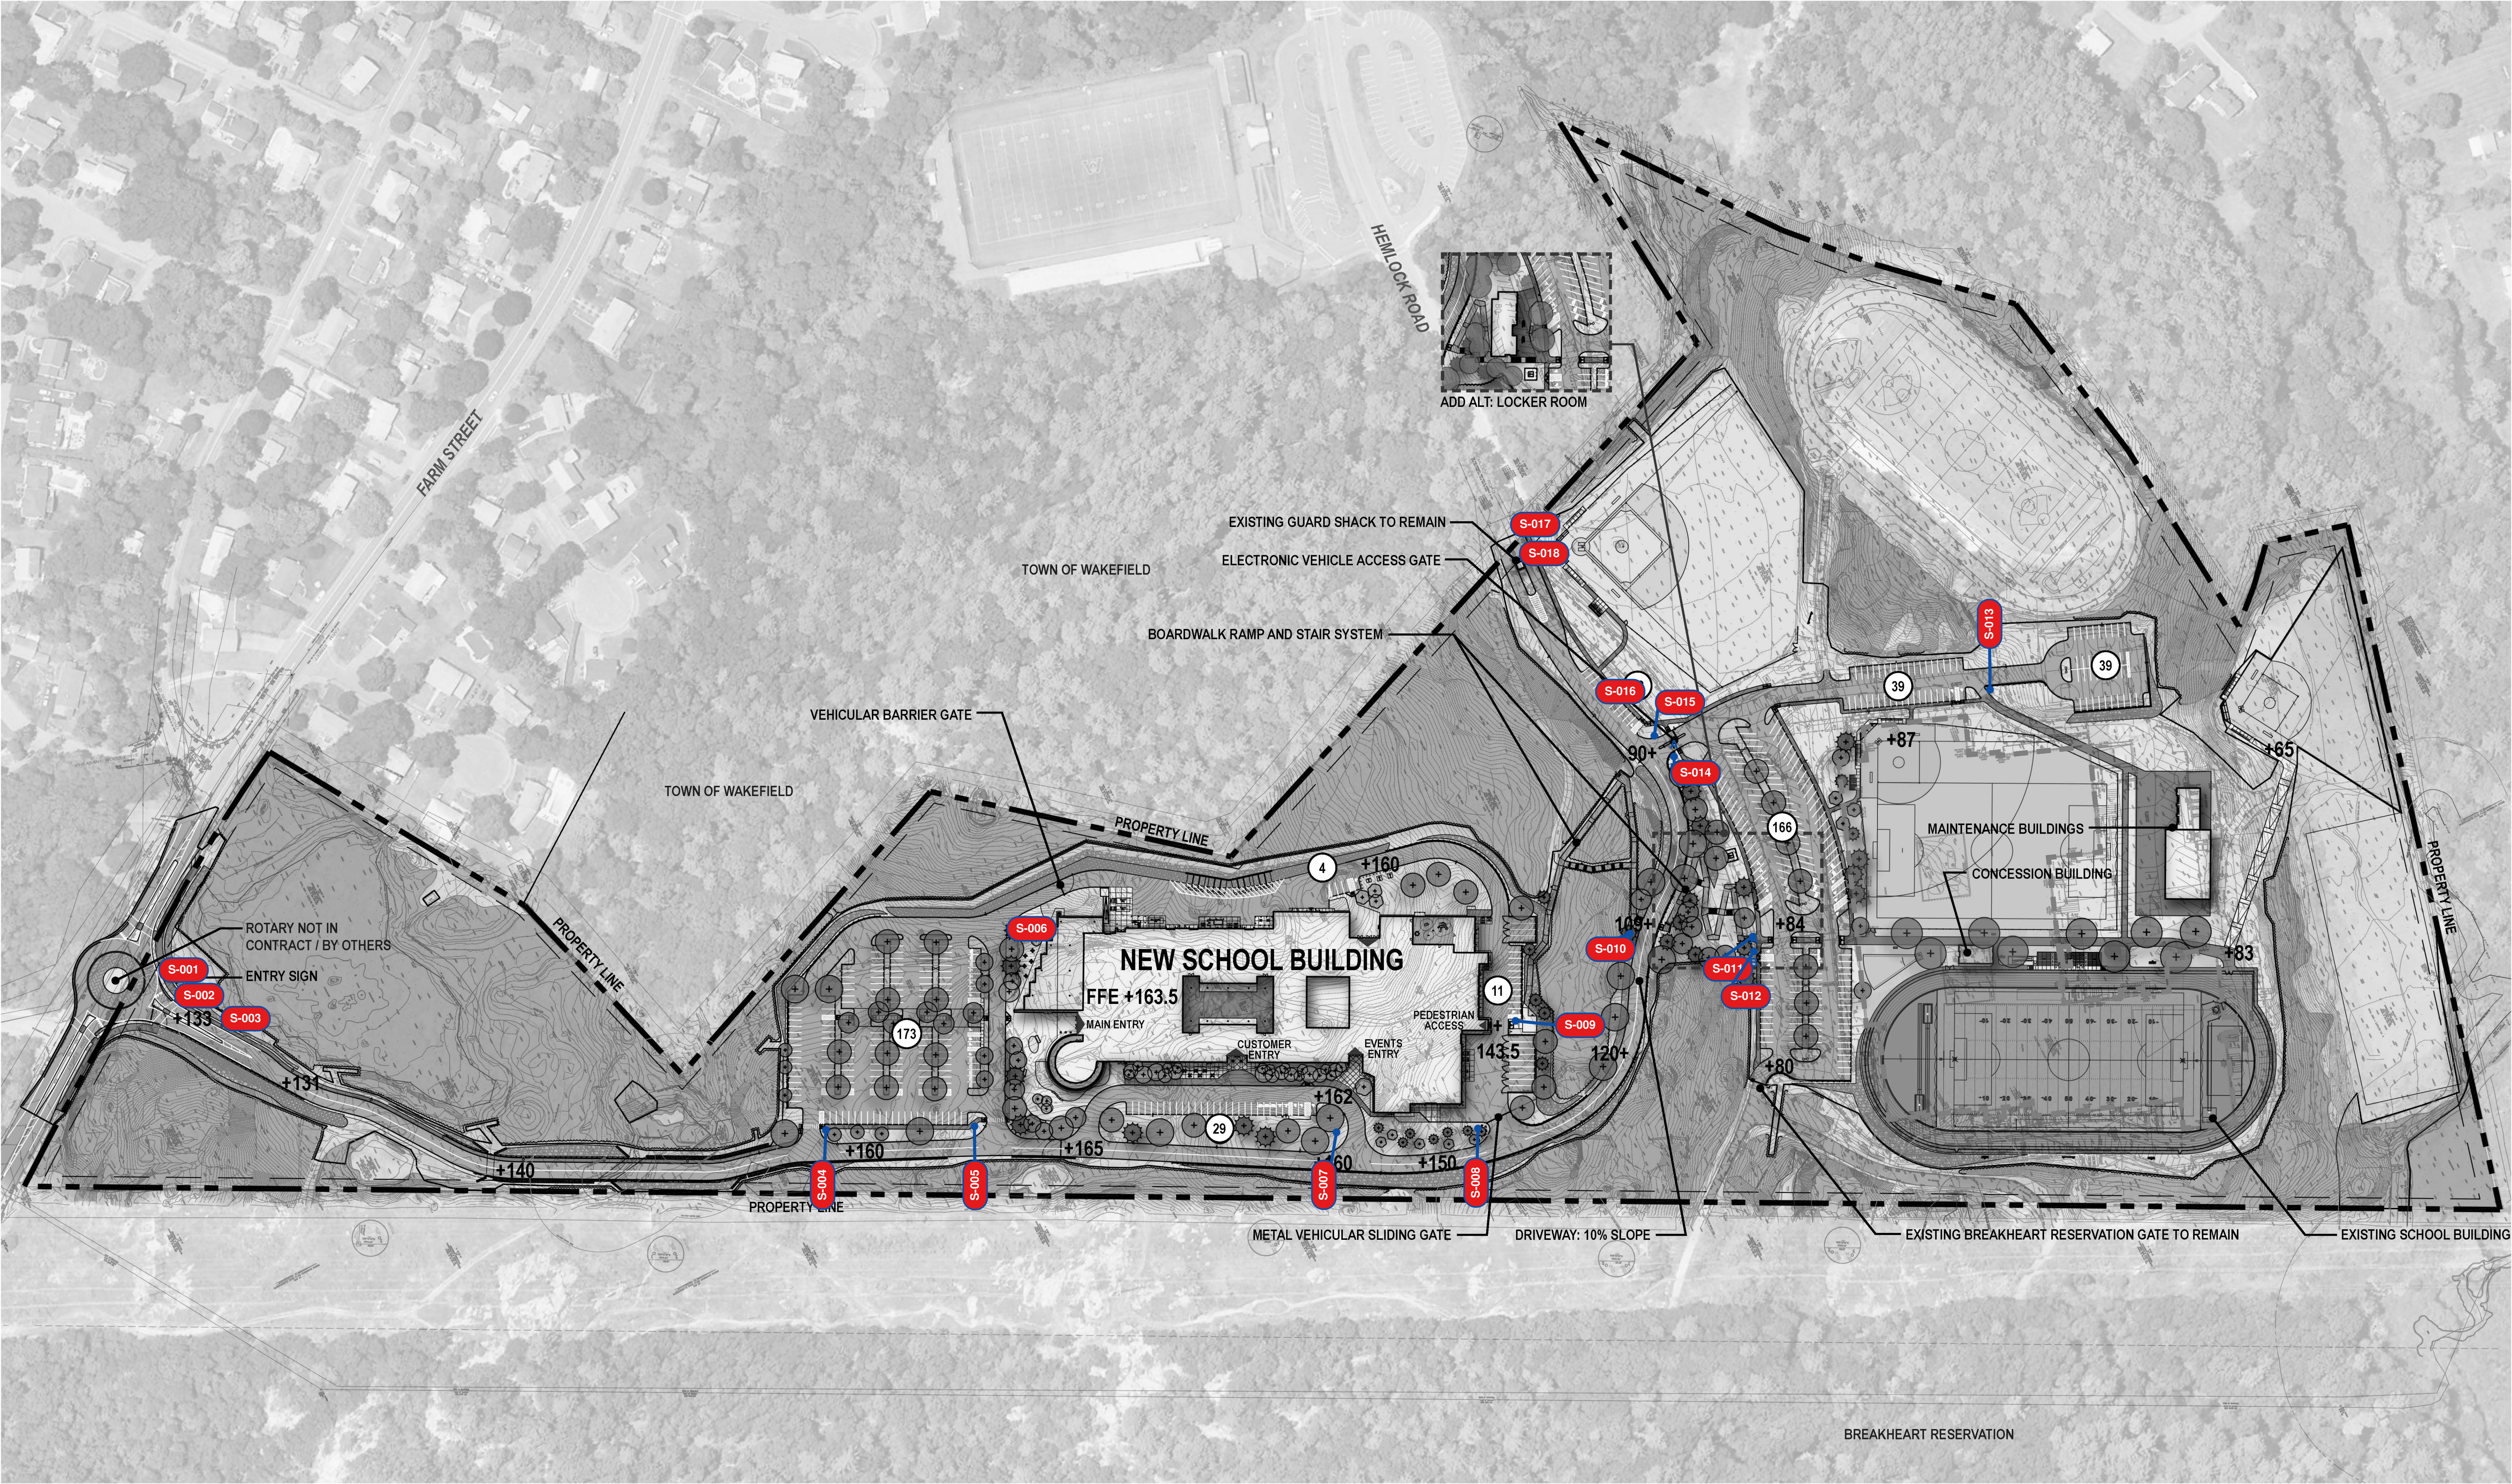


© COPYRIGHT 2023 DRUMMEYS ROSANE ANDERSON, INC.

MSBA 90% CD
SUBMISSION
May 12th, 2023

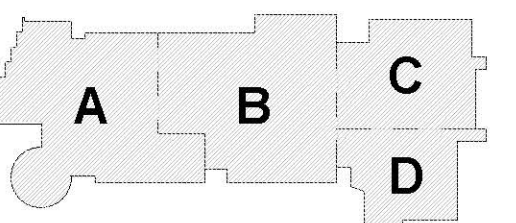

KEY PLAN

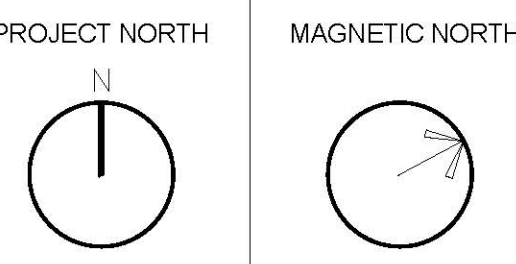

**SITE SIGNAGE
PLAN**

Scale:
Job No.: 20202
Drawn By: DRA
Date: May 12th, 2023
Volume:


SL1-0-0

100 Hemlock Road,
Wakefield, MA 01880

© COPYRIGHT 2023 DRIMMEY ROSANE ANDERSON INC.

MSBA 90% CD
SUBMISSION



May 12th, 2023

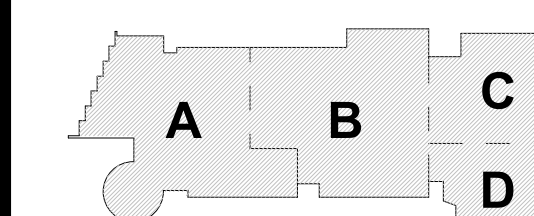

KEY PLANS

PROJECT NORT


MAGNETIC NORTH

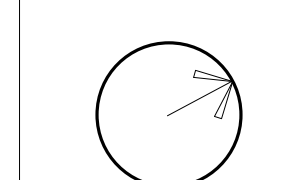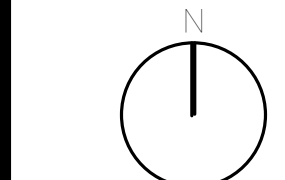

LOWER LEVEL SIGNAGE PLAN

Scale: 3/32" = 1'-0"
Job No.: 20202
Drawn By: DRA
Date: May 12th, 2023
Volume 3 of 4

SL1-1-0

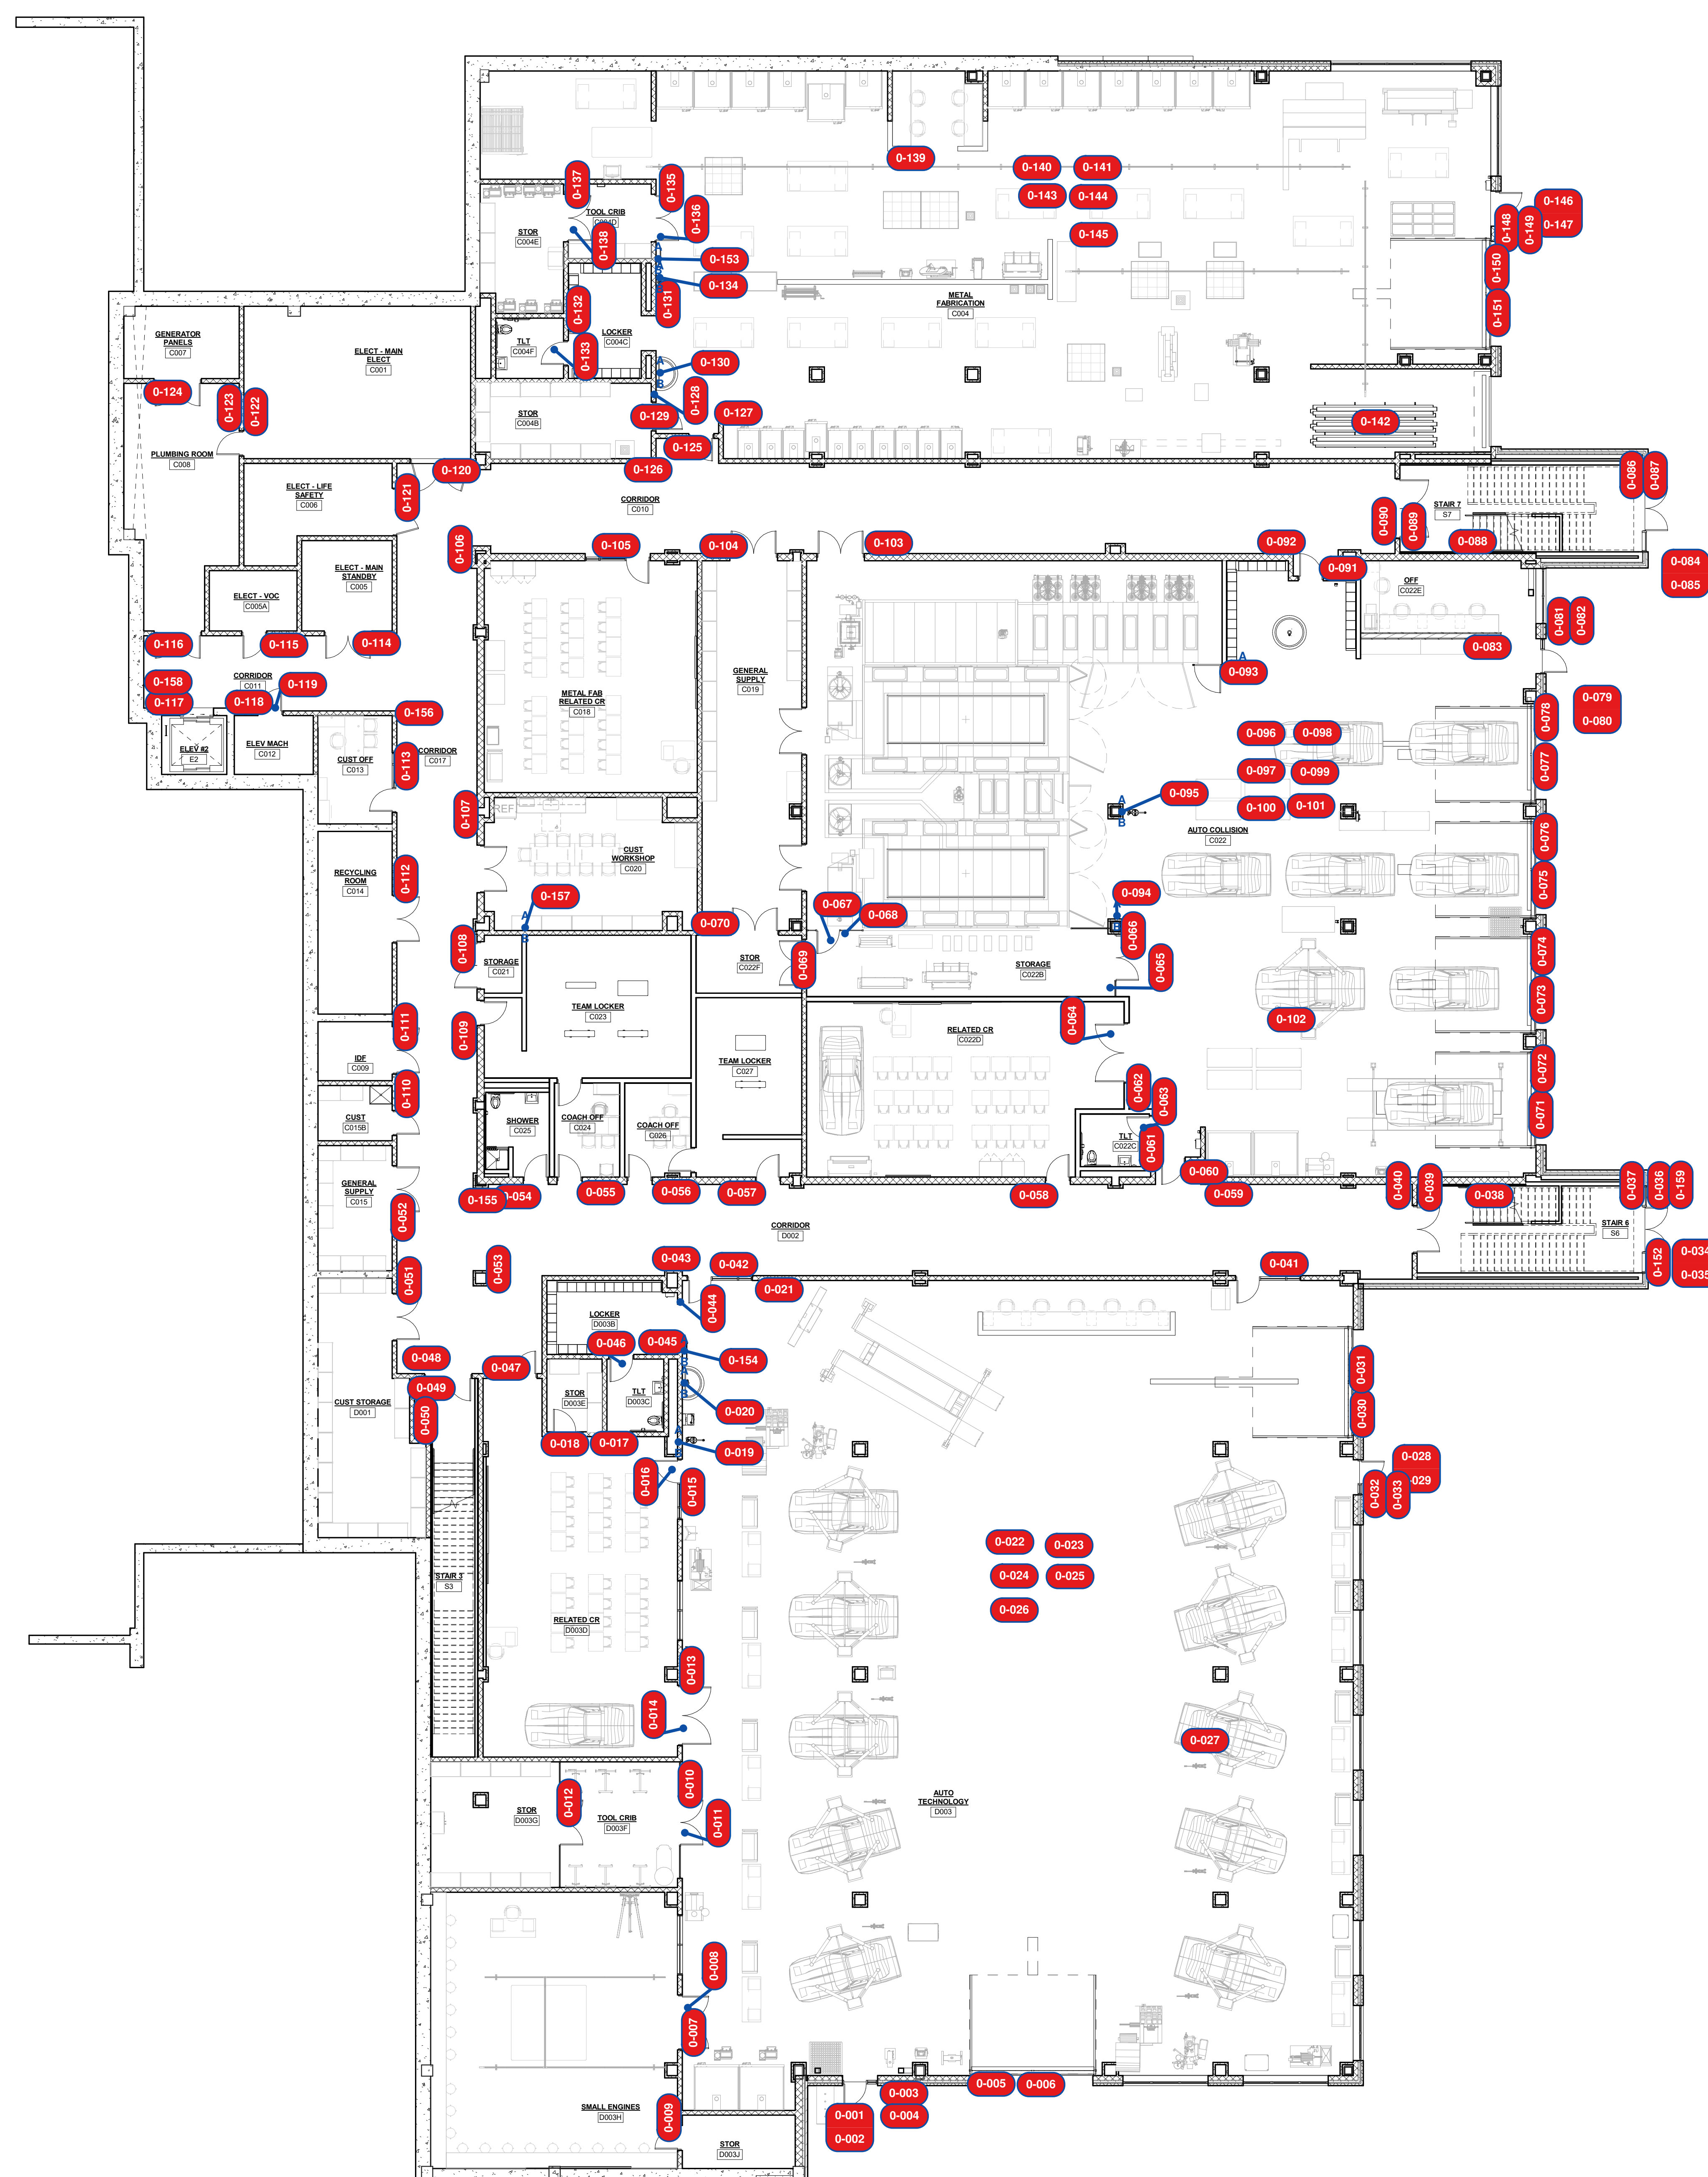


100 Hemlock Road,
Wakefield, MA 01880

1 FIRST FLOOR SIGNAGE PLAN - WEST
3/32" = 1'-0"

MSBA 90% CD
SUBMISSION
May 12th, 2023



PROJECT NORTH	MAGNETIC NORTH
---------------	----------------

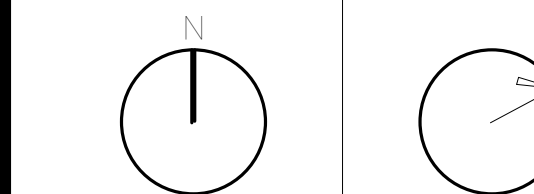

**FIRST FLOOR
SIGNAGE PLAN -
WEST**

Scale: 3/32" = 1'-0"
Job No.: 20202
Drawn By: DRA
Date: May 12th, 2023
Volume 3 of 4

**Northeast
Metropolitan
Regional
Vocational High
School**

100 Hemlock Road,
Wakefield, MA 01880




1 FIRST FLOOR SIGNAGE PLAN - EAST
3/32" = 1'-0"

© COPYRIGHT 2023 DRUMSEY ROSANE ANDERSON, INC.


MSBA 90% CD
SUBMISSION

May 12th, 2023

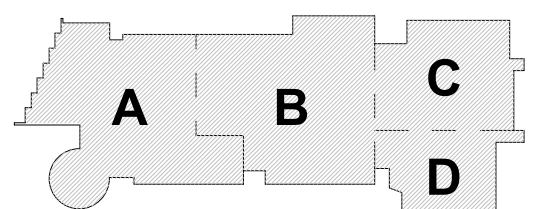


KEY PLAN

PROJECT NORTH

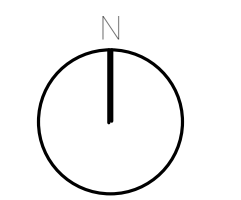

MAGNETIC NORTH

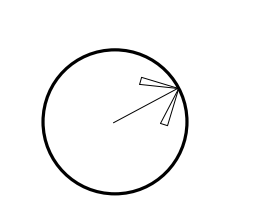

**FIRST FLOOR
SIGNAGE PLAN -
EAST**

Scale: 3/32" = 1'-0"

Job No.: 20202

Drawn By: DRA

Date: May 12th, 2023

Volume

SL1-1-1b

**Northeast
Metropolitan
Regional
Vocational High
School**


100 Hemlock Road,
Wakefield, MA 01880



© COPYRIGHT 2023 DRUMMEYS ROSANE ANDERSON, INC.


MSBA 90% CD
SUBMISSION

May 12th, 2023

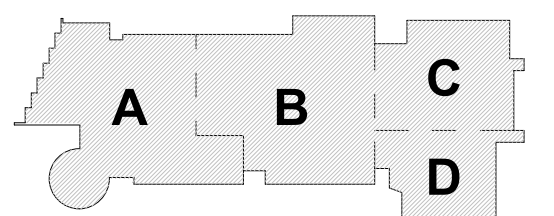


KEY PLAN

PROJECT NORTH

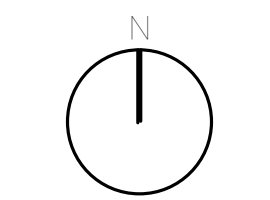

MAGNETIC NORTH

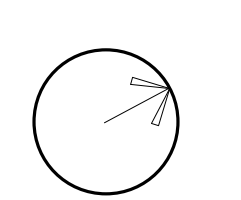

**SECOND FLOOR
SIGNAGE PLAN -
WEST**

Scale: 3/32" = 1'-0"

Job No.: 20202

Drawn By: DRA

Date: May 12th, 2023

Volume 3 of 4


SL1-1-2a

1 SECOND FLOOR SIGNAGE PLAN - WEST
3/32" = 1'-0"




© COPYRIGHT 2023 DRUMMEY ROSANE ANDERSON, INC.

MSBA 90% CD
SUBMISSION
May 12th, 2023

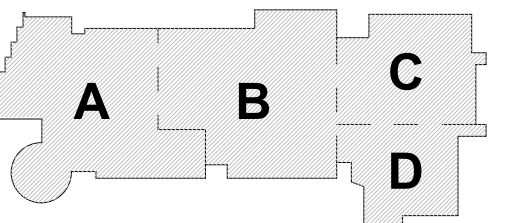

KEY PLAN

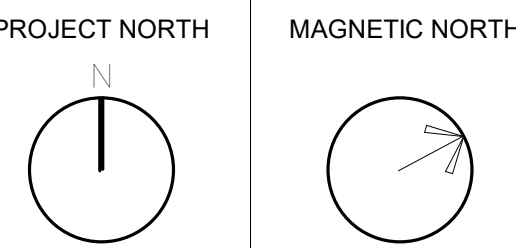

**SECOND FLOOR
SIGNAGE PLAN -
EAST**


Scale: 3/32" = 1'-0"
Job No.: 20202
Drawn By: DRA
Date: May 12th, 2023
Volume

SL1-1-2b




© COPYRIGHT 2023 DRUMME ROSEANE ANDERSON, INC.

MSBA 90% CD
SUBMISSION
May 12th, 2023

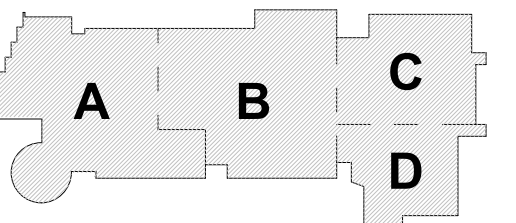

KEY PLAN

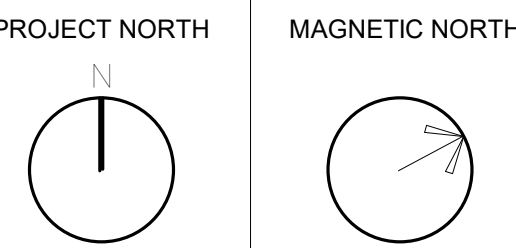

**THIRD FLOOR
SIGNAGE PLAN -
WEST**

Scale: 3/32" = 1'-0"
Job No.: 20202
Drawn By: DRA
Date: May 12th, 2023
Volume 3 of 4


SL1-1-3a

1 THIRD FLOOR SIGNAGE PLAN - WEST
3/32" = 1'-0"




© COPYRIGHT 2023 DRUMME ROSANE ANDERSON, INC.

MSBA 90% CD
SUBMISSION
May 12th, 2023

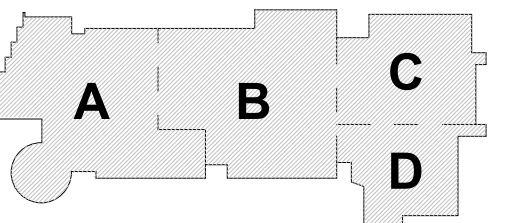

KEY PLAN

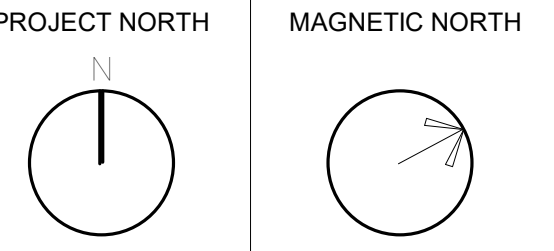


**THIRD FLOOR
SIGNAGE PLAN -
EAST**

Scale: 3/32" = 1'-0"
Job No.: 20202
Drawn By: DRA
Date: May 12th, 2023
Volume

SL1-1-3b

100 Hemlock Road,
Wakefield, MA 01880

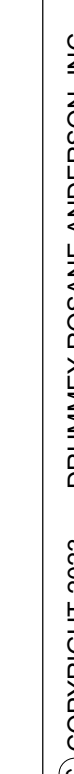

KEY PLAN

**FOURTH FLOOR
SIGNAGE PLAN -
WEST**

Scale: 3/32" = 1'-0"
Job No.: 20202
Drawn By: DRA
Date: May 12th, 2023
Volume 3 of 4


1 FOURTH FLOOR SIGNAGE PLAN - WEST
3/32" = 1'-0"




1 FOURTH FLOOR SIGNAGE PLAN - EAST
3/32" = 1'-0"

© COPYRIGHT 2023 DRUMMEY ROSANE ANDERSON, INC.

MSBA 90% CD
SUBMISSION
May 12th, 2023

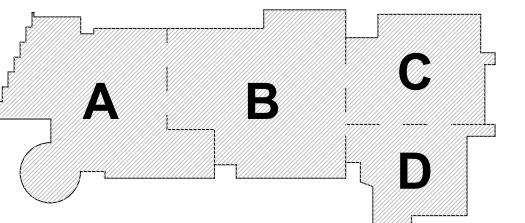


KEY PLAN

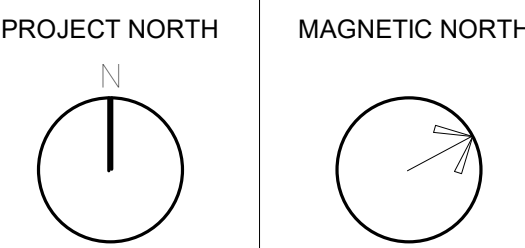


FOURTH FLOOR
SIGNAGE PLAN -
EAST

Scale: 3/32" = 1'-0"
Job No.: 20202
Drawn By: DRA
Date: May 12th, 2023
Volume

SL1-1-4b

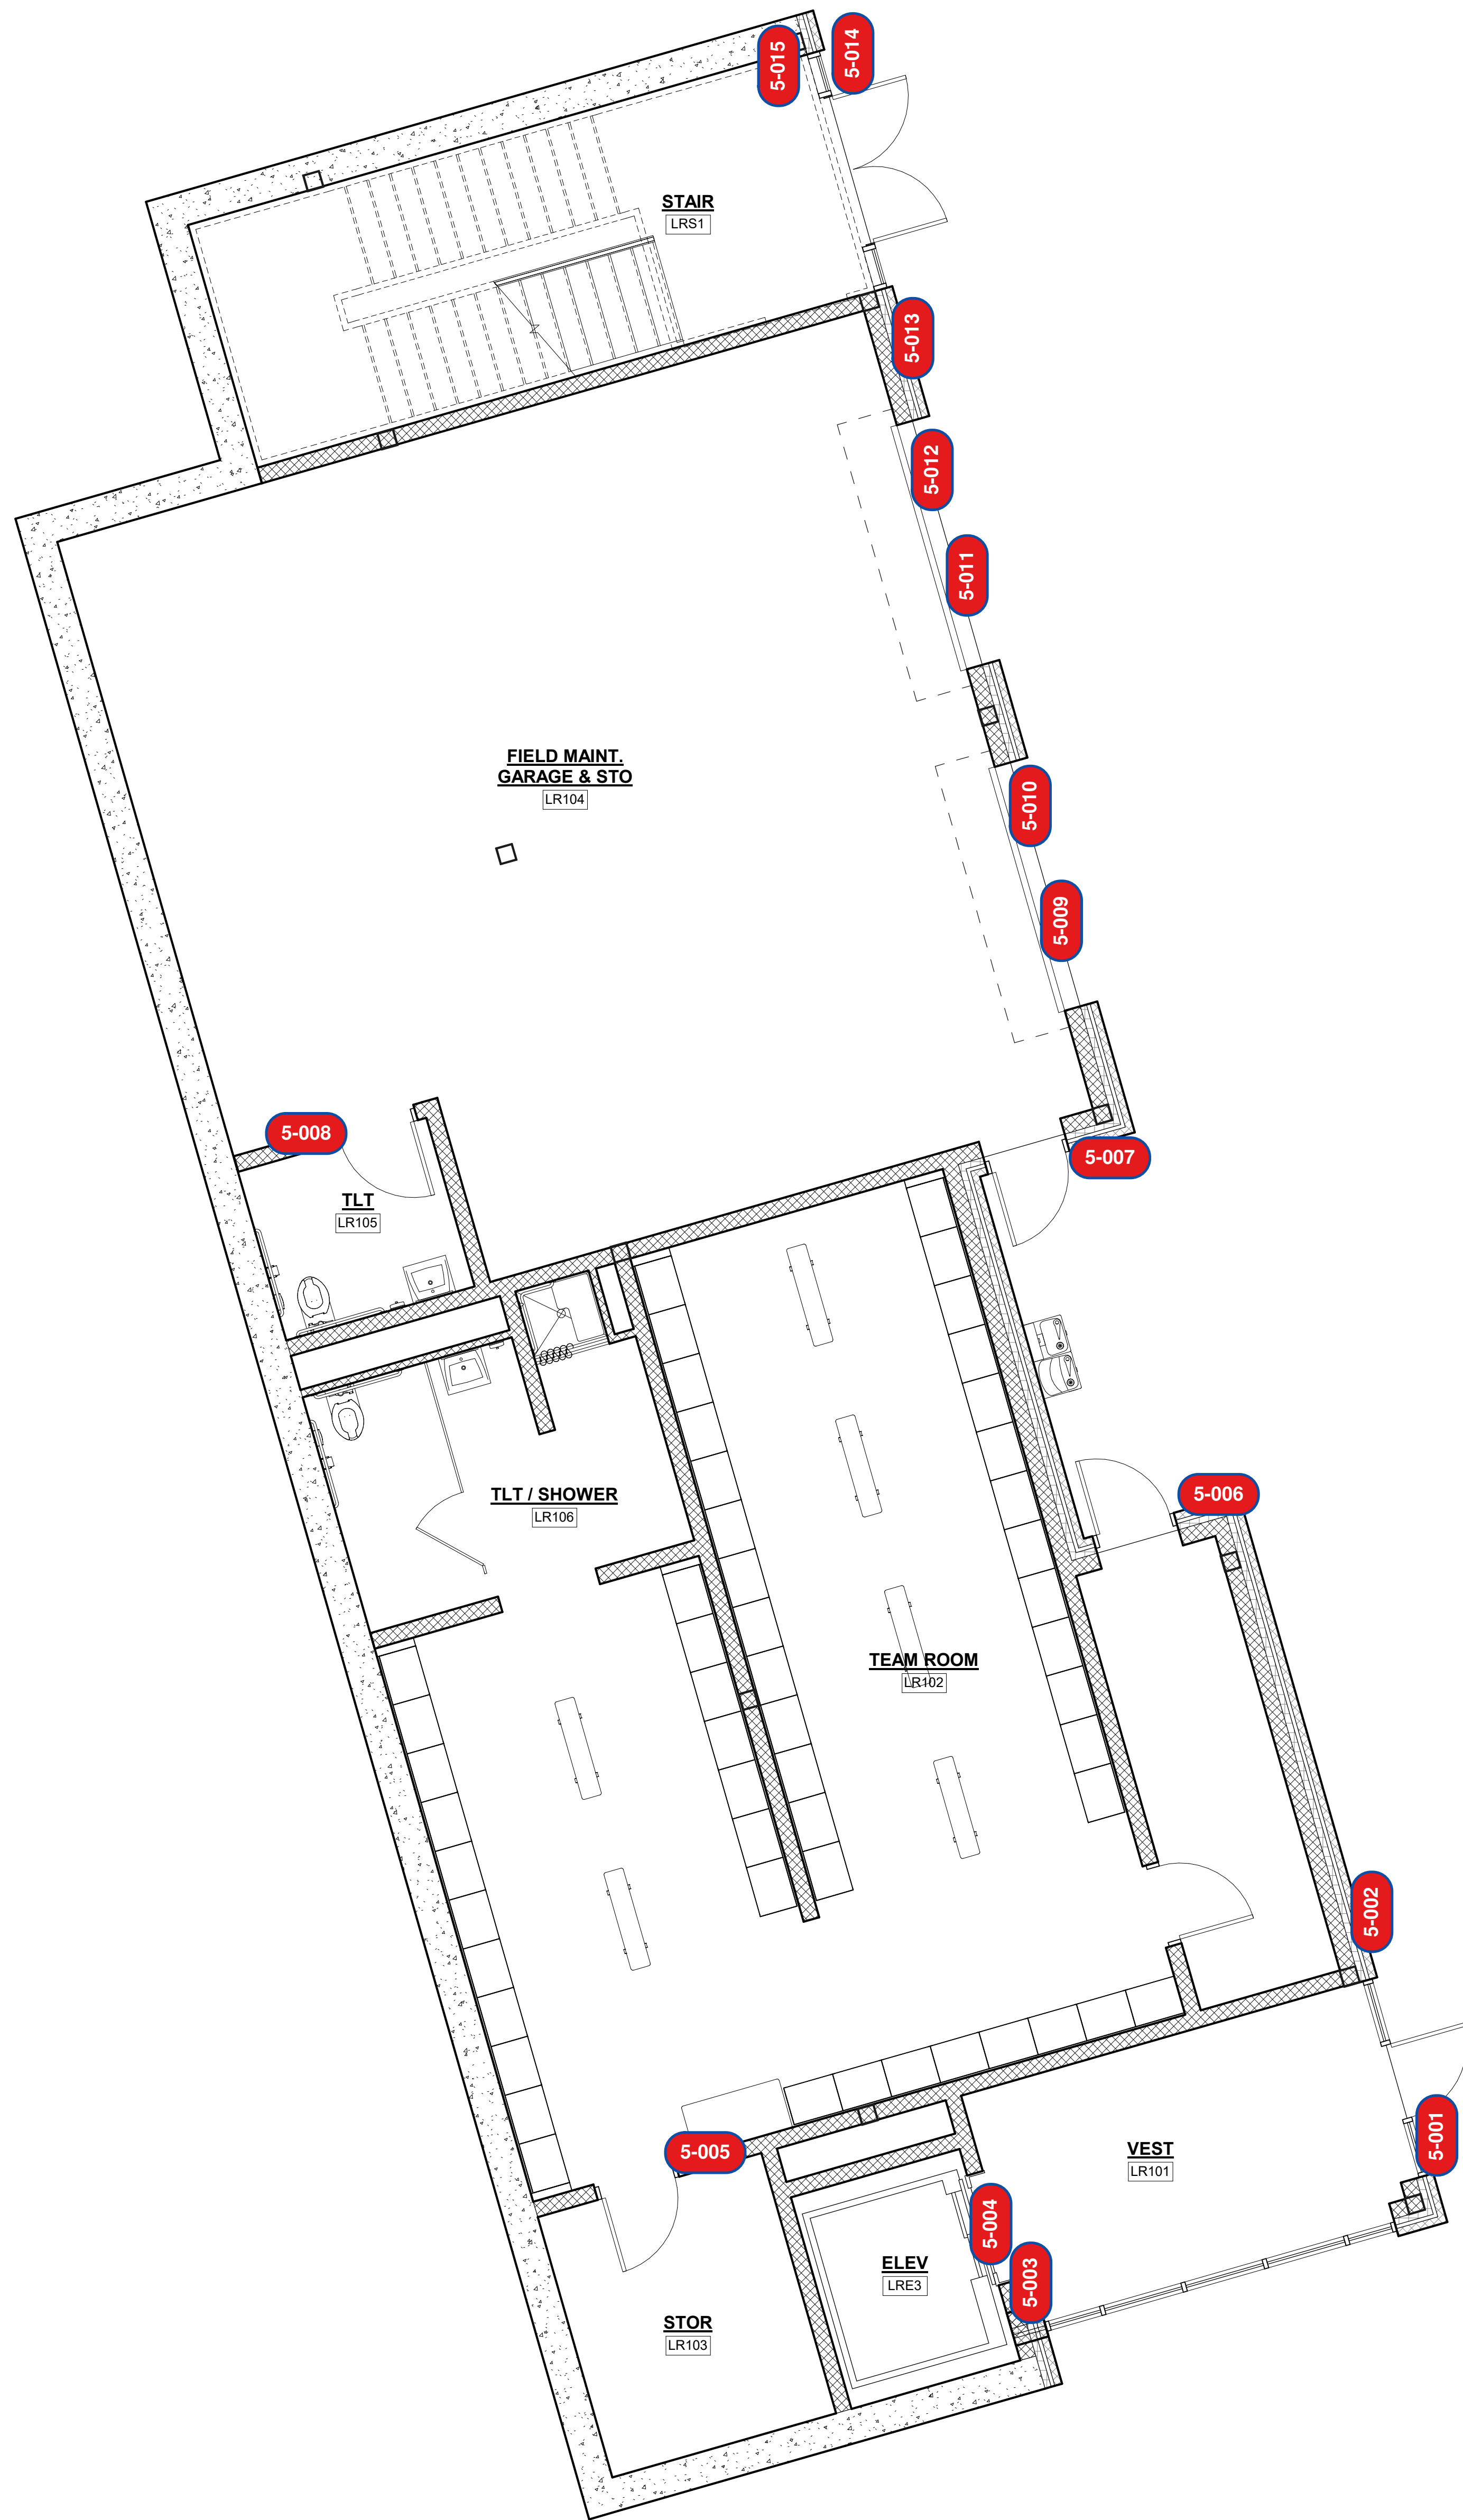

1 LOCKER BUILDING FIRST FLOOR SIGNAGE PLAN
1/4" = 1'-0"

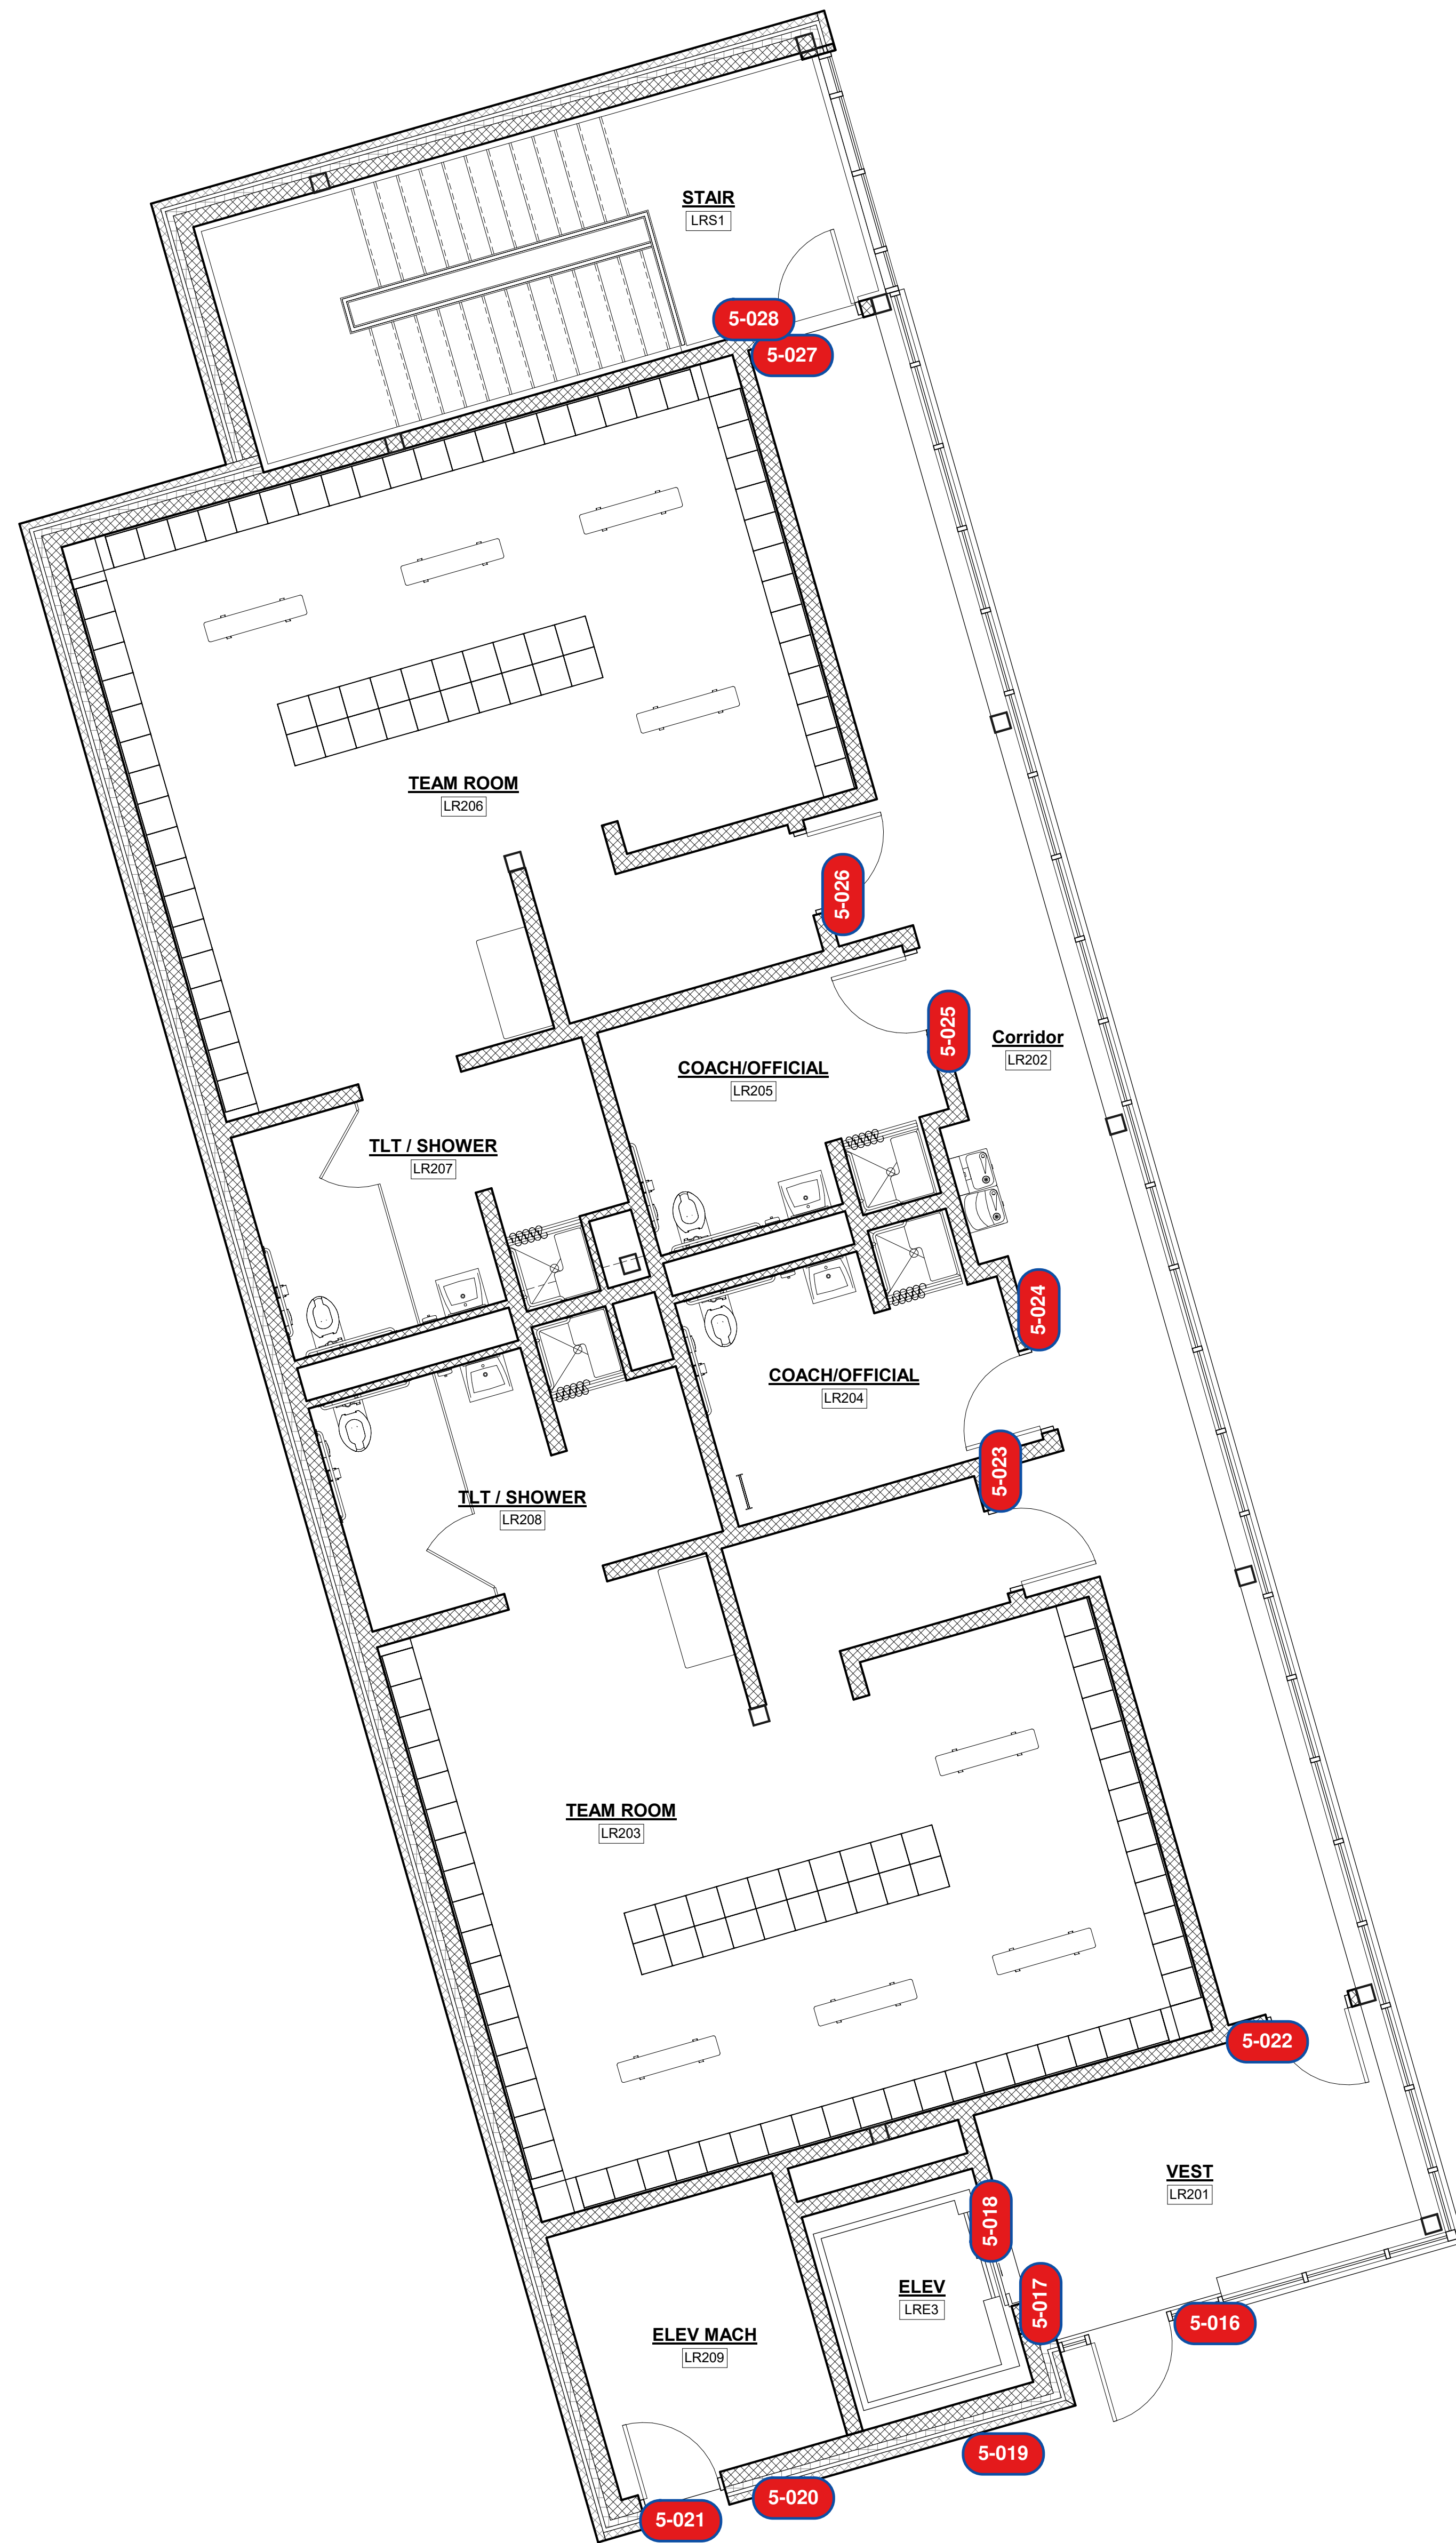


2 LOCKER BUILDING SECOND FLOOR SIGNAGE PLAN
1/4" = 1'-0"

THE SCOPE OF WORK SHOWN ON
THIS SHEET IS UNDER THE LOCKER
BUILDING BID ALTERNATE


© COPYRIGHT 2023 DRUMMEY ROSANE ANDERSON, INC.

MSBA 90% CD
SUBMISSION
May 12th, 2023

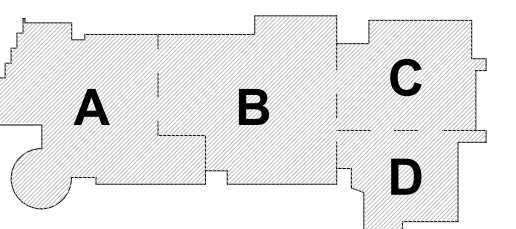

KEY PLAN

PROJECT NORTH MAGNETIC NORTH

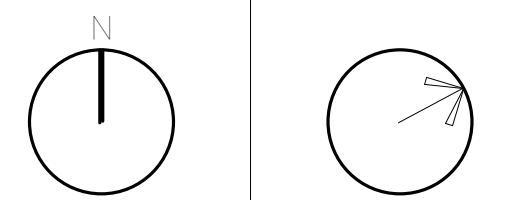

LOCKER
BUILDING FIRST
FLOOR SIGNAGE
PLAN


Scale: 1/4" = 1'-0"
Job No.: 20202
Drawn By: DRA
Date: May 12th, 2023
Volume 3 of 4

SL1-1-5



DrummeY Rosane Anderson, Inc.
225 Oakland Road
Studio 205
South Windsor, CT
06074
260 Charles Street
Studio 300
Waltham, MA
02453
Planning | Architecture | Interior Design
Tel: 617.984.1700
www.draa.com

**Northeast
Metropolitan
Regional
Vocational High
School**
100 Hemlock Road,
Wakefield, MA 01880

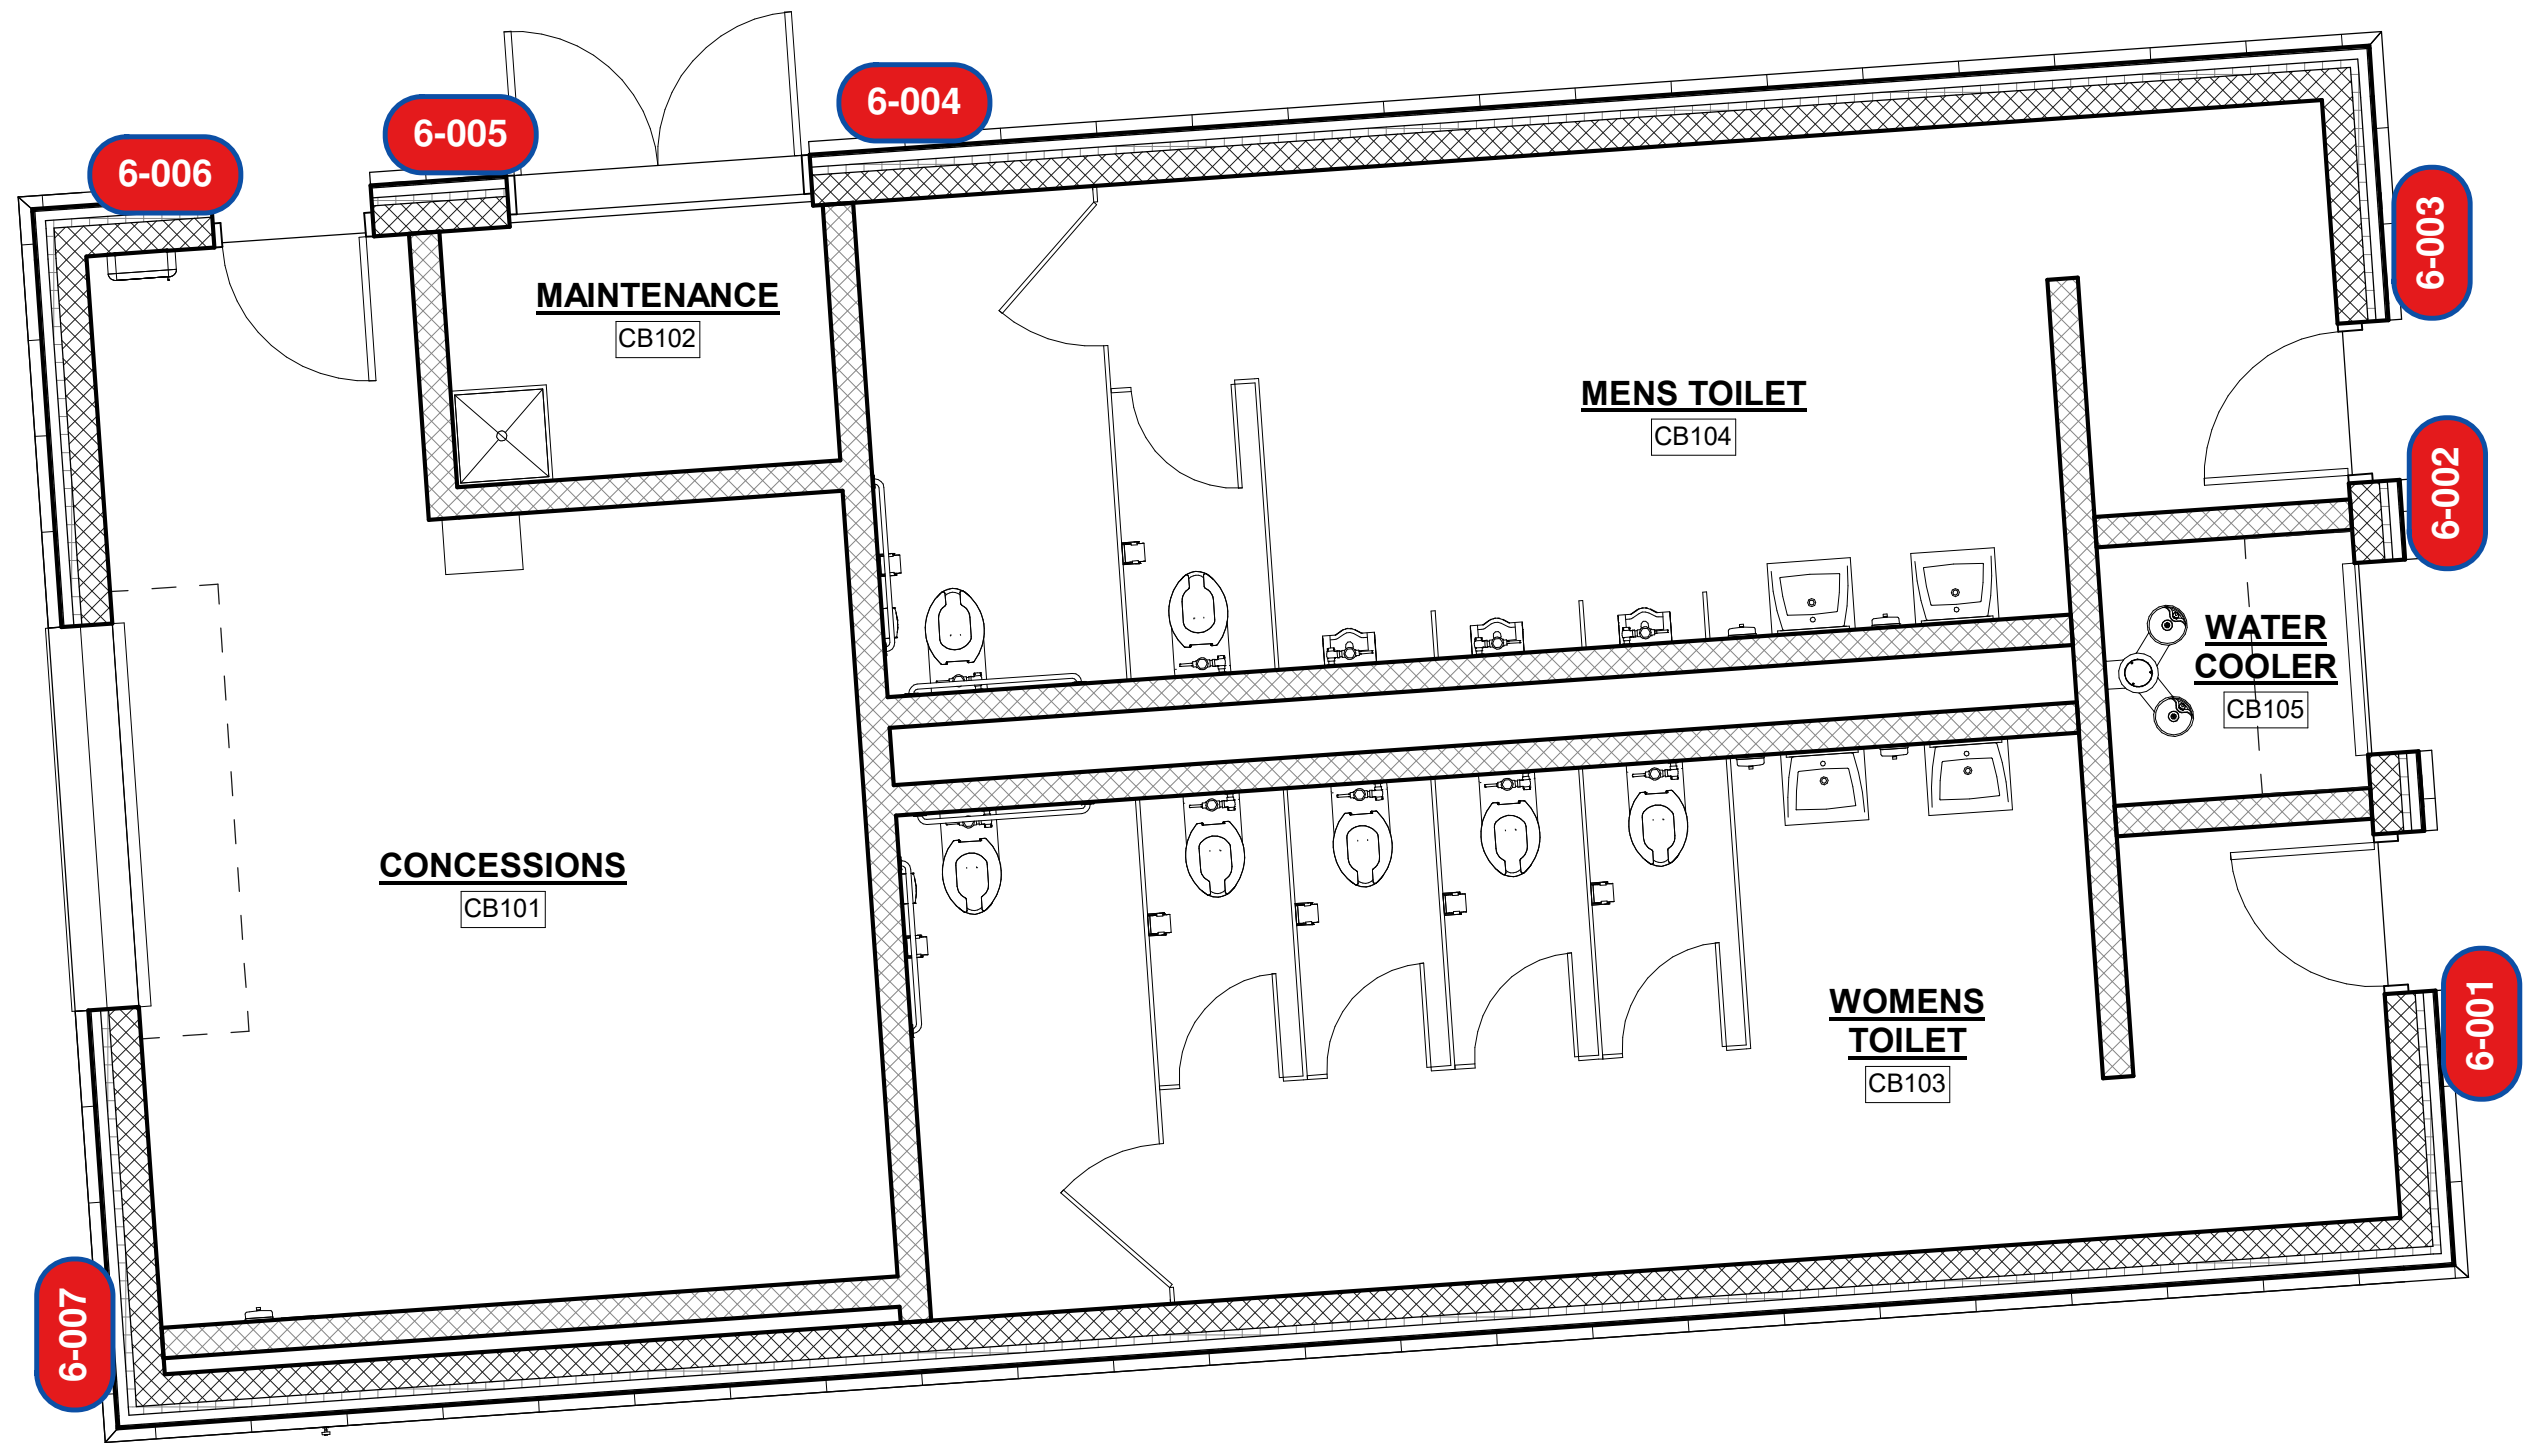


1 CONCESSION BUILDING SIGNAGE PLAN
1/4" = 1'-0"


THE SCOPE OF WORK SHOWN
ON THIS SHEET IS UNDER THE
CONCESSIONS BUILDING BID
ALTERNATE

© COPYRIGHT 2023 DRUMMEY ROSANE ANDERSON, INC.

MSBA 90% CD
SUBMISSION
May 12th, 2023

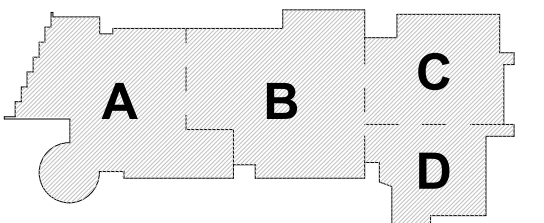

KEY PLAN

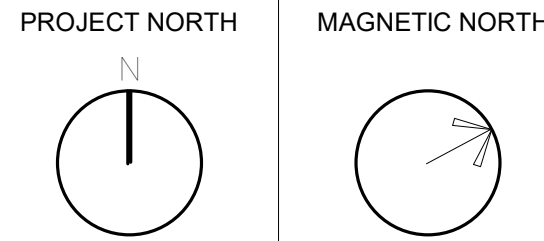

**CONCESSION
BUILDING
SIGNAGE PLAN**

Scale: 1/4" = 1'-0"
Job No.: 20202
Drawn By: DRA
Date: May 12th, 2023
Volume 3 of 4

SL1-1-6