



1 Lower Level Plan  
1" = 50'-0"

Department Legend

1.0 Core Academic	9.0 Medical
2.0 Special Education	10.0 Administration & Guidance
4.0 Vocations & Technology	11.0 Custodial & Maintenance
5.0 Health & Physical Education	12.0 Other
6.0 Media Center	13.0 Non-Programmed Spaces
7.0 Auditorium / Drama	13.1 Core
8.0 Dining & Food Service	13.2 Toilets

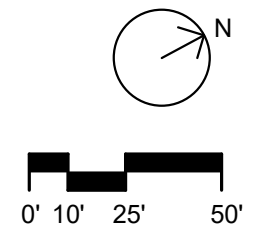


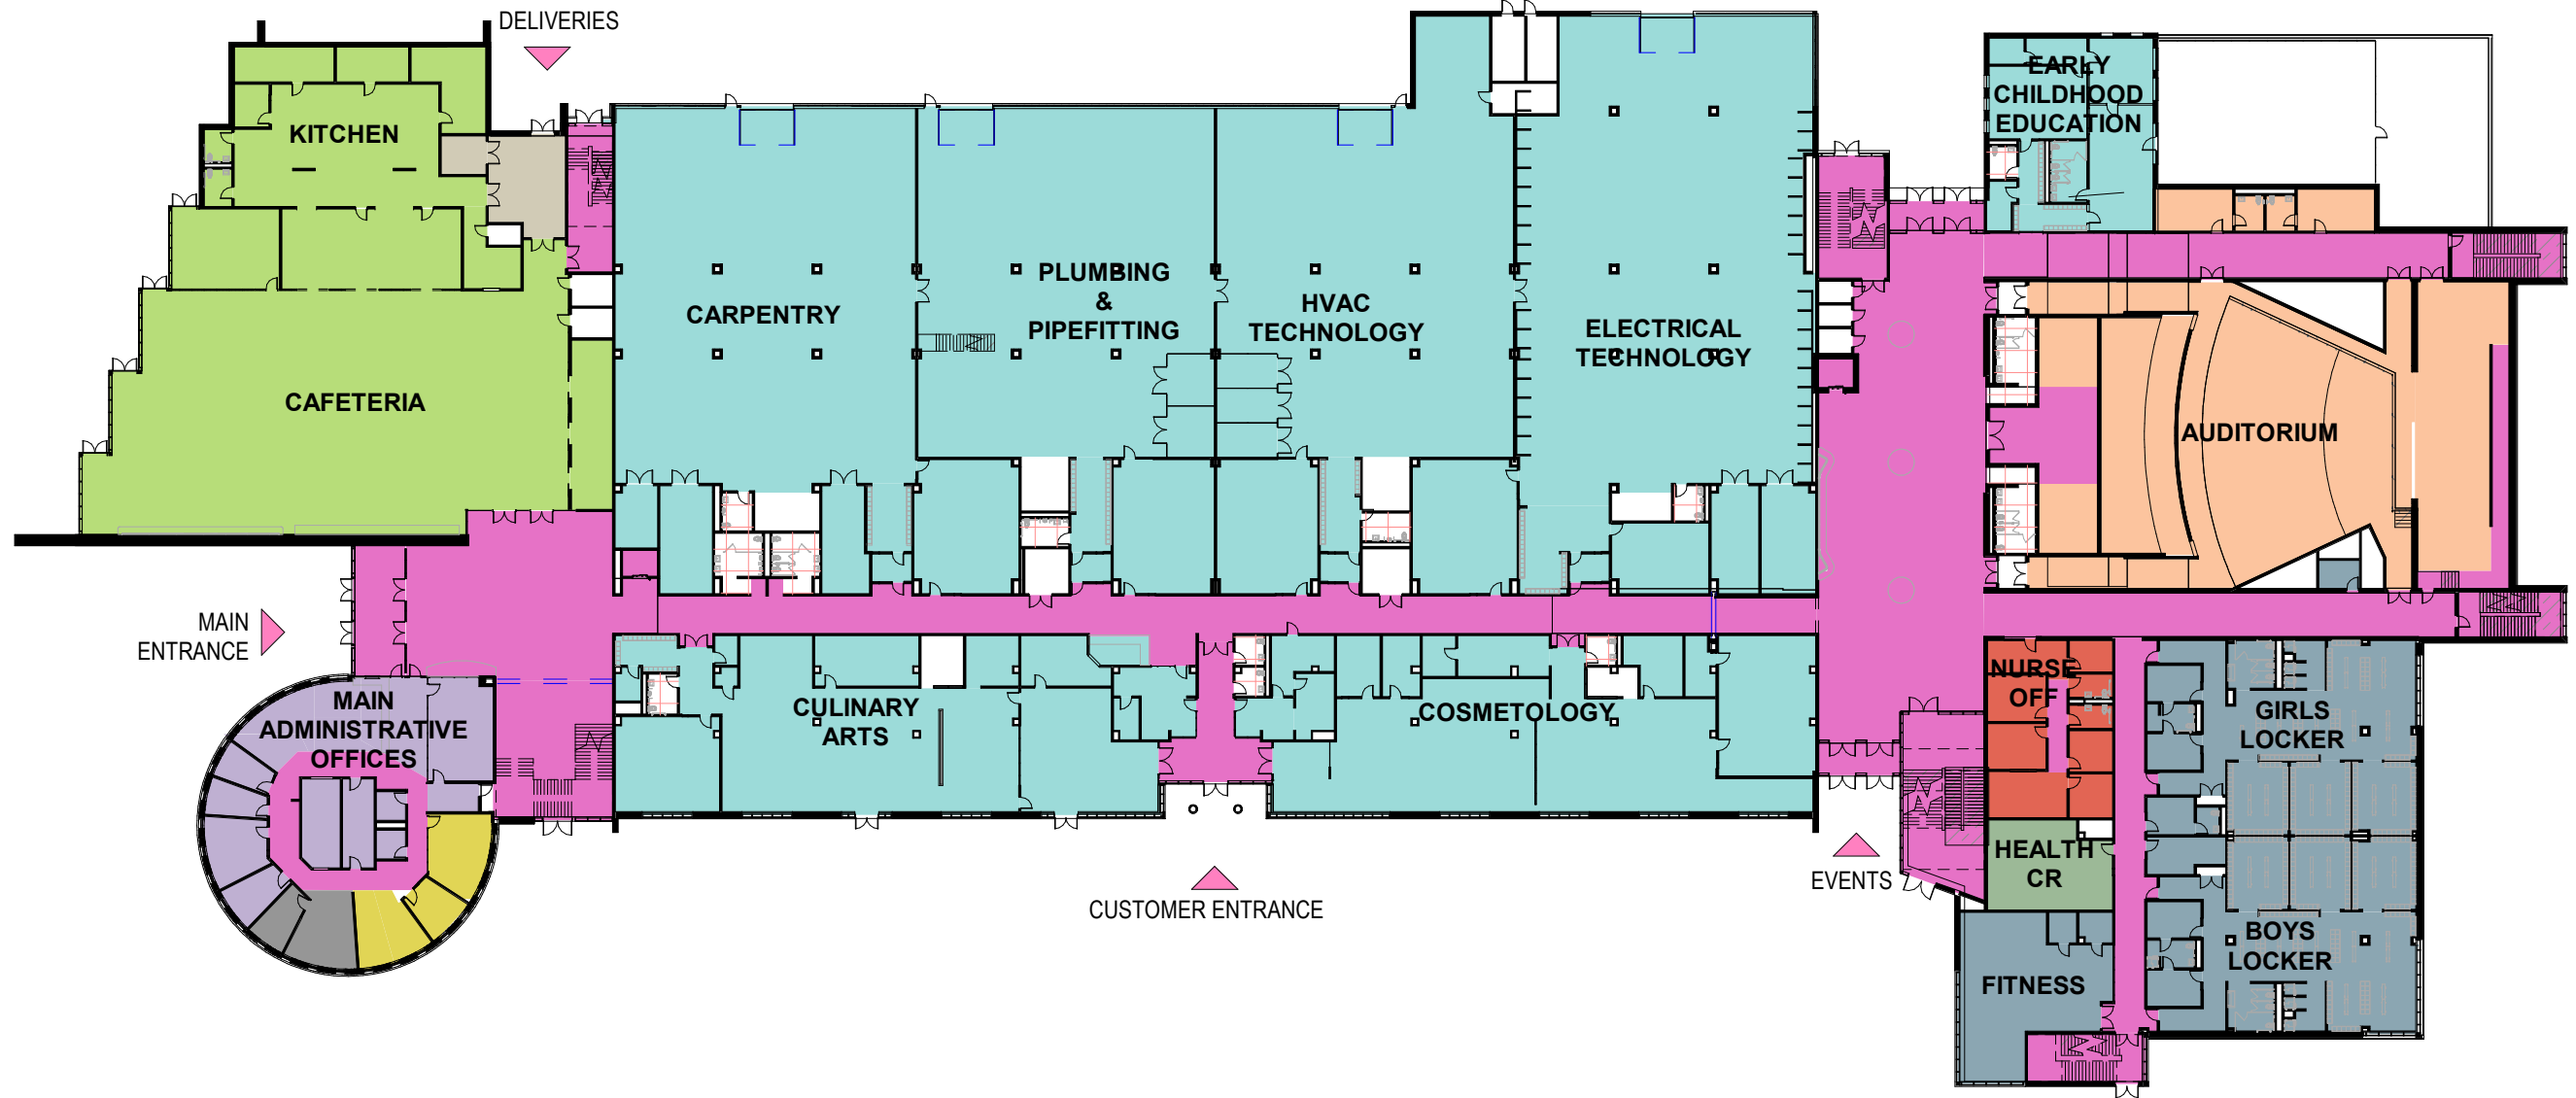

1 First Floor Plan  
1" = 50'-0"

Department Legend

<span style="display:inline-block; width:15px; height:15px; background-color:#8bc34a; border:1px solid black;"></span> 1.0 Core Academic	<span style="display:inline-block; width:15px; height:15px; background-color:#e57373; border:1px solid black;"></span> 9.0 Medical
<span style="display:inline-block; width:15px; height:15px; background-color:#f1c232; border:1px solid black;"></span> 2.0 Special Education	<span style="display:inline-block; width:15px; height:15px; background-color:#9c27b0; border:1px solid black;"></span> 10.0 Administration & Guidance
<span style="display:inline-block; width:15px; height:15px; background-color:#4dd0e1; border:1px solid black;"></span> 4.0 Vocations & Technology	<span style="display:inline-block; width:15px; height:15px; background-color:#a1887f; border:1px solid black;"></span> 11.0 Custodial & Maintenance
<span style="display:inline-block; width:15px; height:15px; background-color:#546e7a; border:1px solid black;"></span> 5.0 Health & Physical Education	<span style="display:inline-block; width:15px; height:15px; background-color:#696969; border:1px solid black;"></span> 12.0 Other
<span style="display:inline-block; width:15px; height:15px; background-color:#8d6e63; border:1px solid black;"></span> 6.0 Media Center	<span style="display:inline-block; width:15px; height:15px; border:1px solid black;"></span> 13.0 Non-Programmed Spaces
<span style="display:inline-block; width:15px; height:15px; background-color:#ff9800; border:1px solid black;"></span> 7.0 Auditorium / Drama	<span style="display:inline-block; width:15px; height:15px; background-color:#e91e63; border:1px solid black;"></span> 13.1 Core
<span style="display:inline-block; width:15px; height:15px; background-color:#8bc34a; border:1px solid black;"></span> 8.0 Dining & Food Service	<span style="display:inline-block; width:15px; height:15px; border:1px solid black; border-style:dashed;"></span> 13.2 Toilets

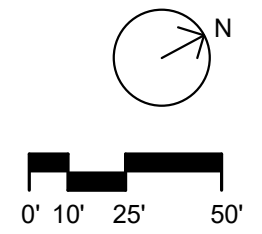





**1** Second Floor Plan  
1" = 50'-0"

**Department Legend**

<span style="display:inline-block; width:10px; height:10px; background-color:#8bc34a; border:1px solid black;"></span> 1.0 Core Academic	<span style="display:inline-block; width:10px; height:10px; background-color:#e57373; border:1px solid black;"></span> 9.0 Medical
<span style="display:inline-block; width:10px; height:10px; background-color:#fff9c4; border:1px solid black;"></span> 2.0 Special Education	<span style="display:inline-block; width:10px; height:10px; background-color:#c5cae9; border:1px solid black;"></span> 10.0 Administration & Guidance
<span style="display:inline-block; width:10px; height:10px; background-color:#81c784; border:1px solid black;"></span> 4.0 Vocations & Technology	<span style="display:inline-block; width:10px; height:10px; background-color:#bdbdbd; border:1px solid black;"></span> 11.0 Custodial & Maintenance
<span style="display:inline-block; width:10px; height:10px; background-color:#546e7a; border:1px solid black;"></span> 5.0 Health & Physical Education	<span style="display:inline-block; width:10px; height:10px; background-color:#616161; border:1px solid black;"></span> 12.0 Other
<span style="display:inline-block; width:10px; height:10px; background-color:#a1887f; border:1px solid black;"></span> 6.0 Media Center	<span style="display:inline-block; width:10px; height:10px; background-color:#e0e0e0; border:1px solid black;"></span> 13.0 Non-Programmed Spaces
<span style="display:inline-block; width:10px; height:10px; background-color:#ffccbc; border:1px solid black;"></span> 7.0 Auditorium / Drama	<span style="display:inline-block; width:10px; height:10px; background-color:#e91e63; border:1px solid black;"></span> 13.1 Core
<span style="display:inline-block; width:10px; height:10px; background-color:#c8e6c9; border:1px solid black;"></span> 8.0 Dining & Food Service	<span style="display:inline-block; width:10px; height:10px; border:1px solid black; border-style:dashed;"></span> 13.2 Toilets

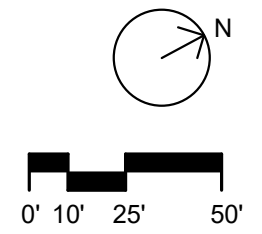


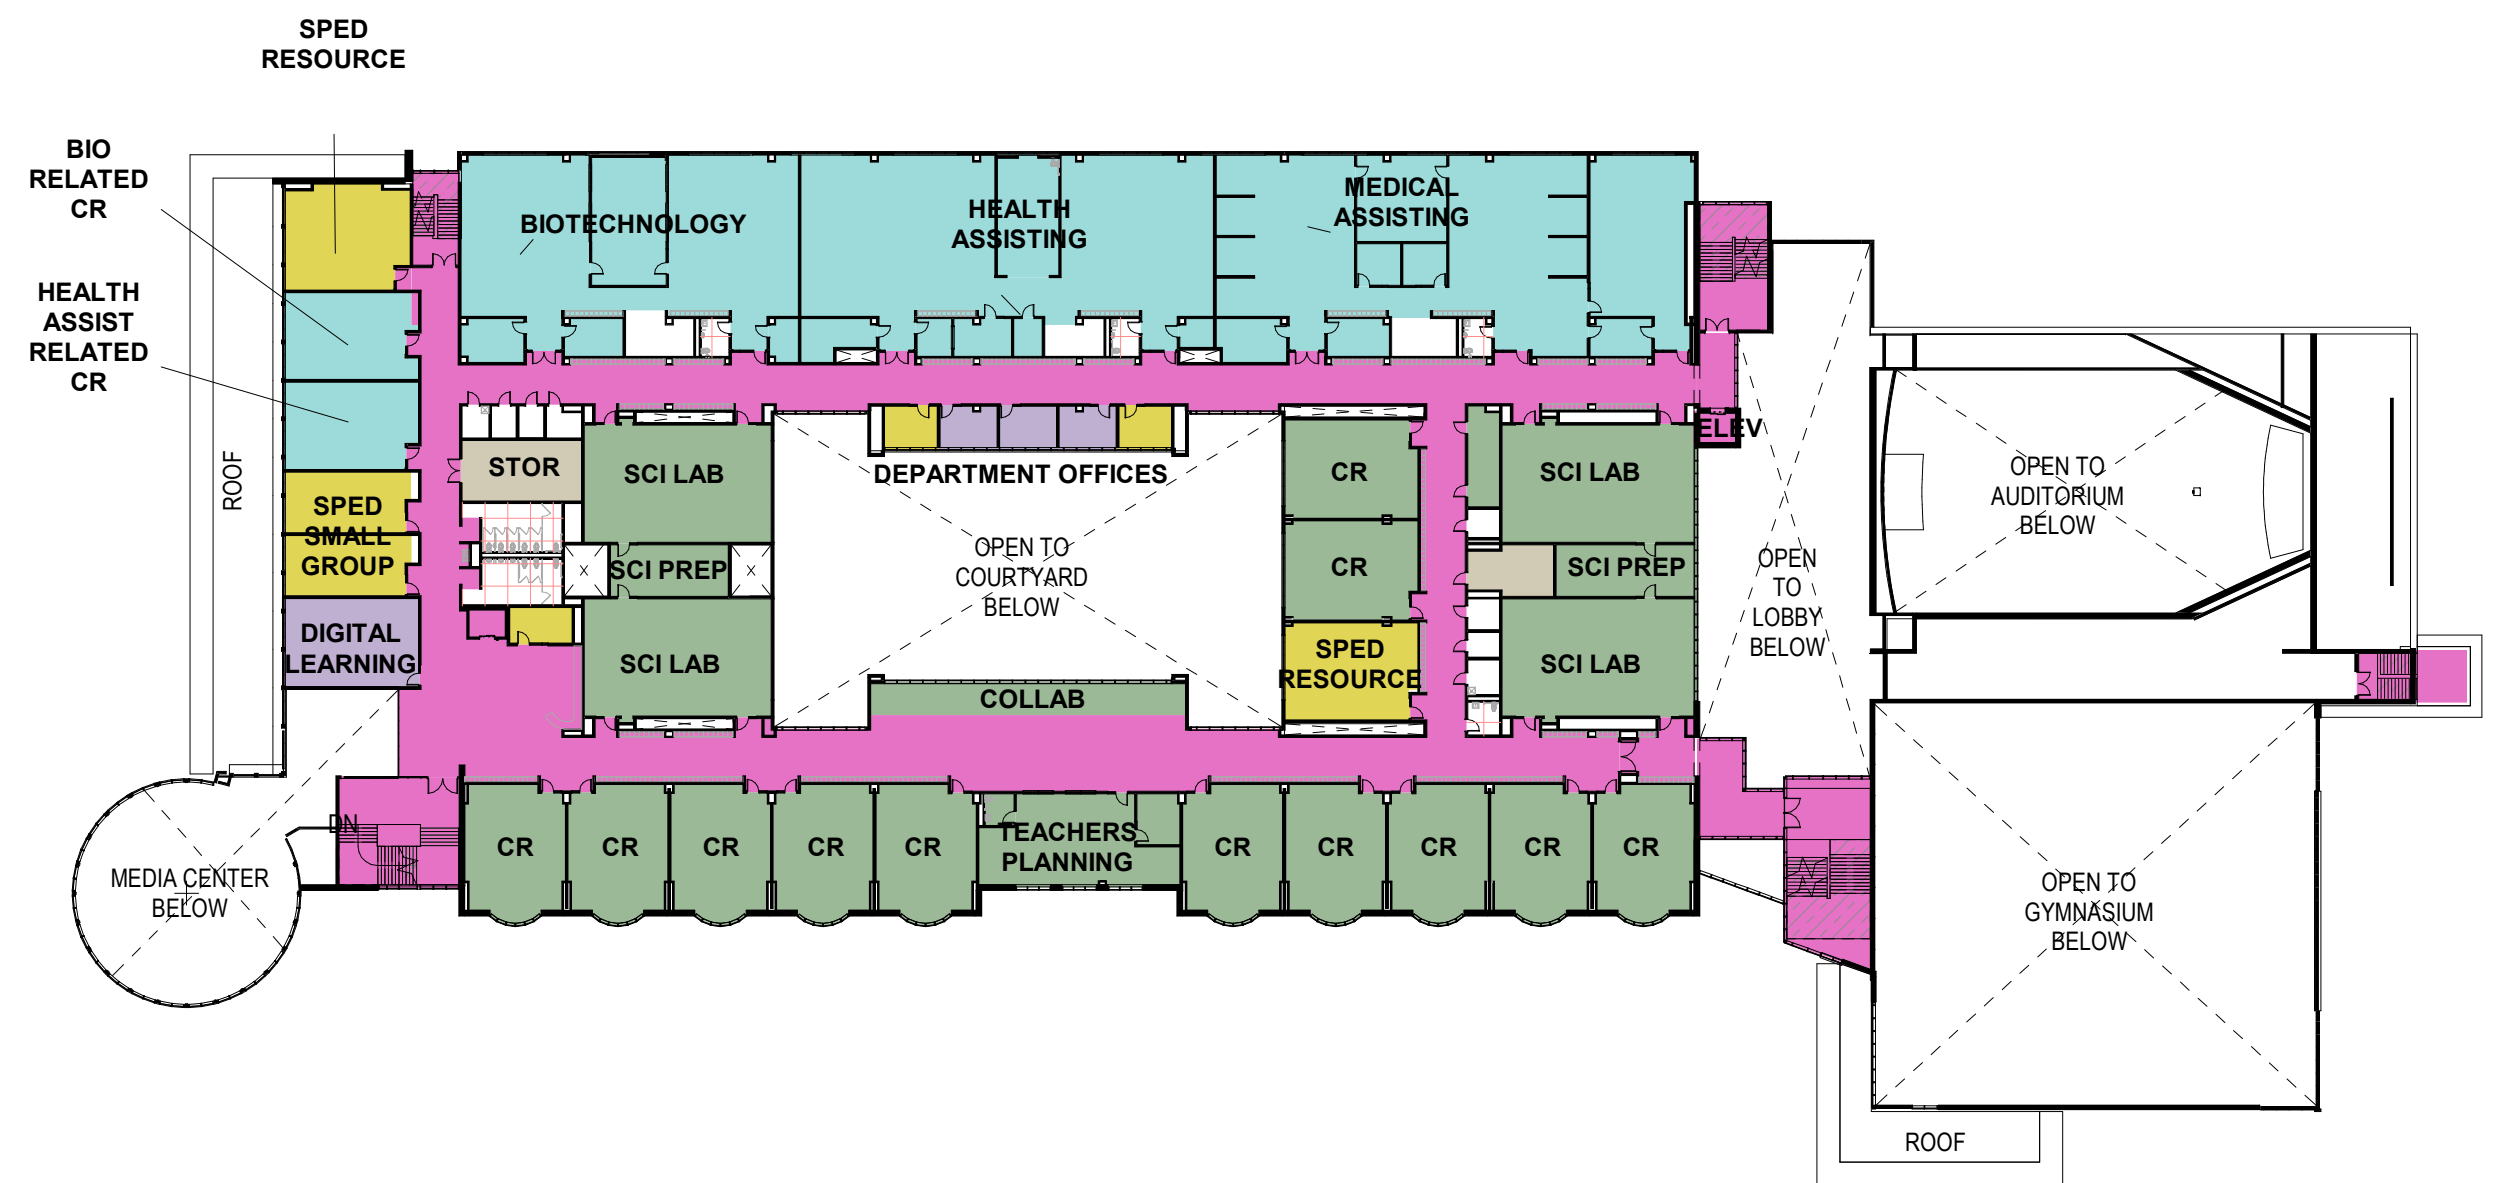


1 Third Floor Plan  
1" = 50'-0"

Department Legend

<span style="display:inline-block; width:15px; height:15px; background-color:#8bc34a; border:1px solid black;"></span> 1.0 Core Academic	<span style="display:inline-block; width:15px; height:15px; background-color:#e57373; border:1px solid black;"></span> 9.0 Medical
<span style="display:inline-block; width:15px; height:15px; background-color:#ffc107; border:1px solid black;"></span> 2.0 Special Education	<span style="display:inline-block; width:15px; height:15px; background-color:#9c27b0; border:1px solid black;"></span> 10.0 Administration & Guidance
<span style="display:inline-block; width:15px; height:15px; background-color:#00bcd4; border:1px solid black;"></span> 4.0 Vocations & Technology	<span style="display:inline-block; width:15px; height:15px; background-color:#bdbdbd; border:1px solid black;"></span> 11.0 Custodial & Maintenance
<span style="display:inline-block; width:15px; height:15px; background-color:#42a5f5; border:1px solid black;"></span> 5.0 Health & Physical Education	<span style="display:inline-block; width:15px; height:15px; background-color:#606060; border:1px solid black;"></span> 12.0 Other
<span style="display:inline-block; width:15px; height:15px; background-color:#795548; border:1px solid black;"></span> 6.0 Media Center	<span style="display:inline-block; width:15px; height:15px; background-color:#fff; border:1px solid black;"></span> 13.0 Non-Programmed Spaces
<span style="display:inline-block; width:15px; height:15px; background-color:#ff9800; border:1px solid black;"></span> 7.0 Auditorium / Drama	<span style="display:inline-block; width:15px; height:15px; background-color:#e91e63; border:1px solid black;"></span> 13.1 Core
<span style="display:inline-block; width:15px; height:15px; background-color:#8bc34a; border:1px solid black;"></span> 8.0 Dining & Food Service	<span style="display:inline-block; width:15px; height:15px; border:1px solid black; position: relative;"><div style="position: absolute; top: 5px; left: 5px; width: 5px; height: 5px; background-color: white;"></div><div style="position: absolute; top: 5px; right: 5px; width: 5px; height: 5px; background-color: white;"></div><div style="position: absolute; bottom: 5px; left: 5px; width: 5px; height: 5px; background-color: white;"></div><div style="position: absolute; bottom: 5px; right: 5px; width: 5px; height: 5px; background-color: white;"></div></span> 13.2 Toilets

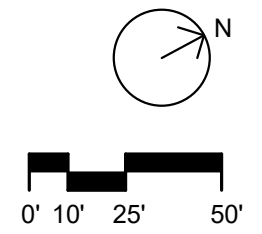

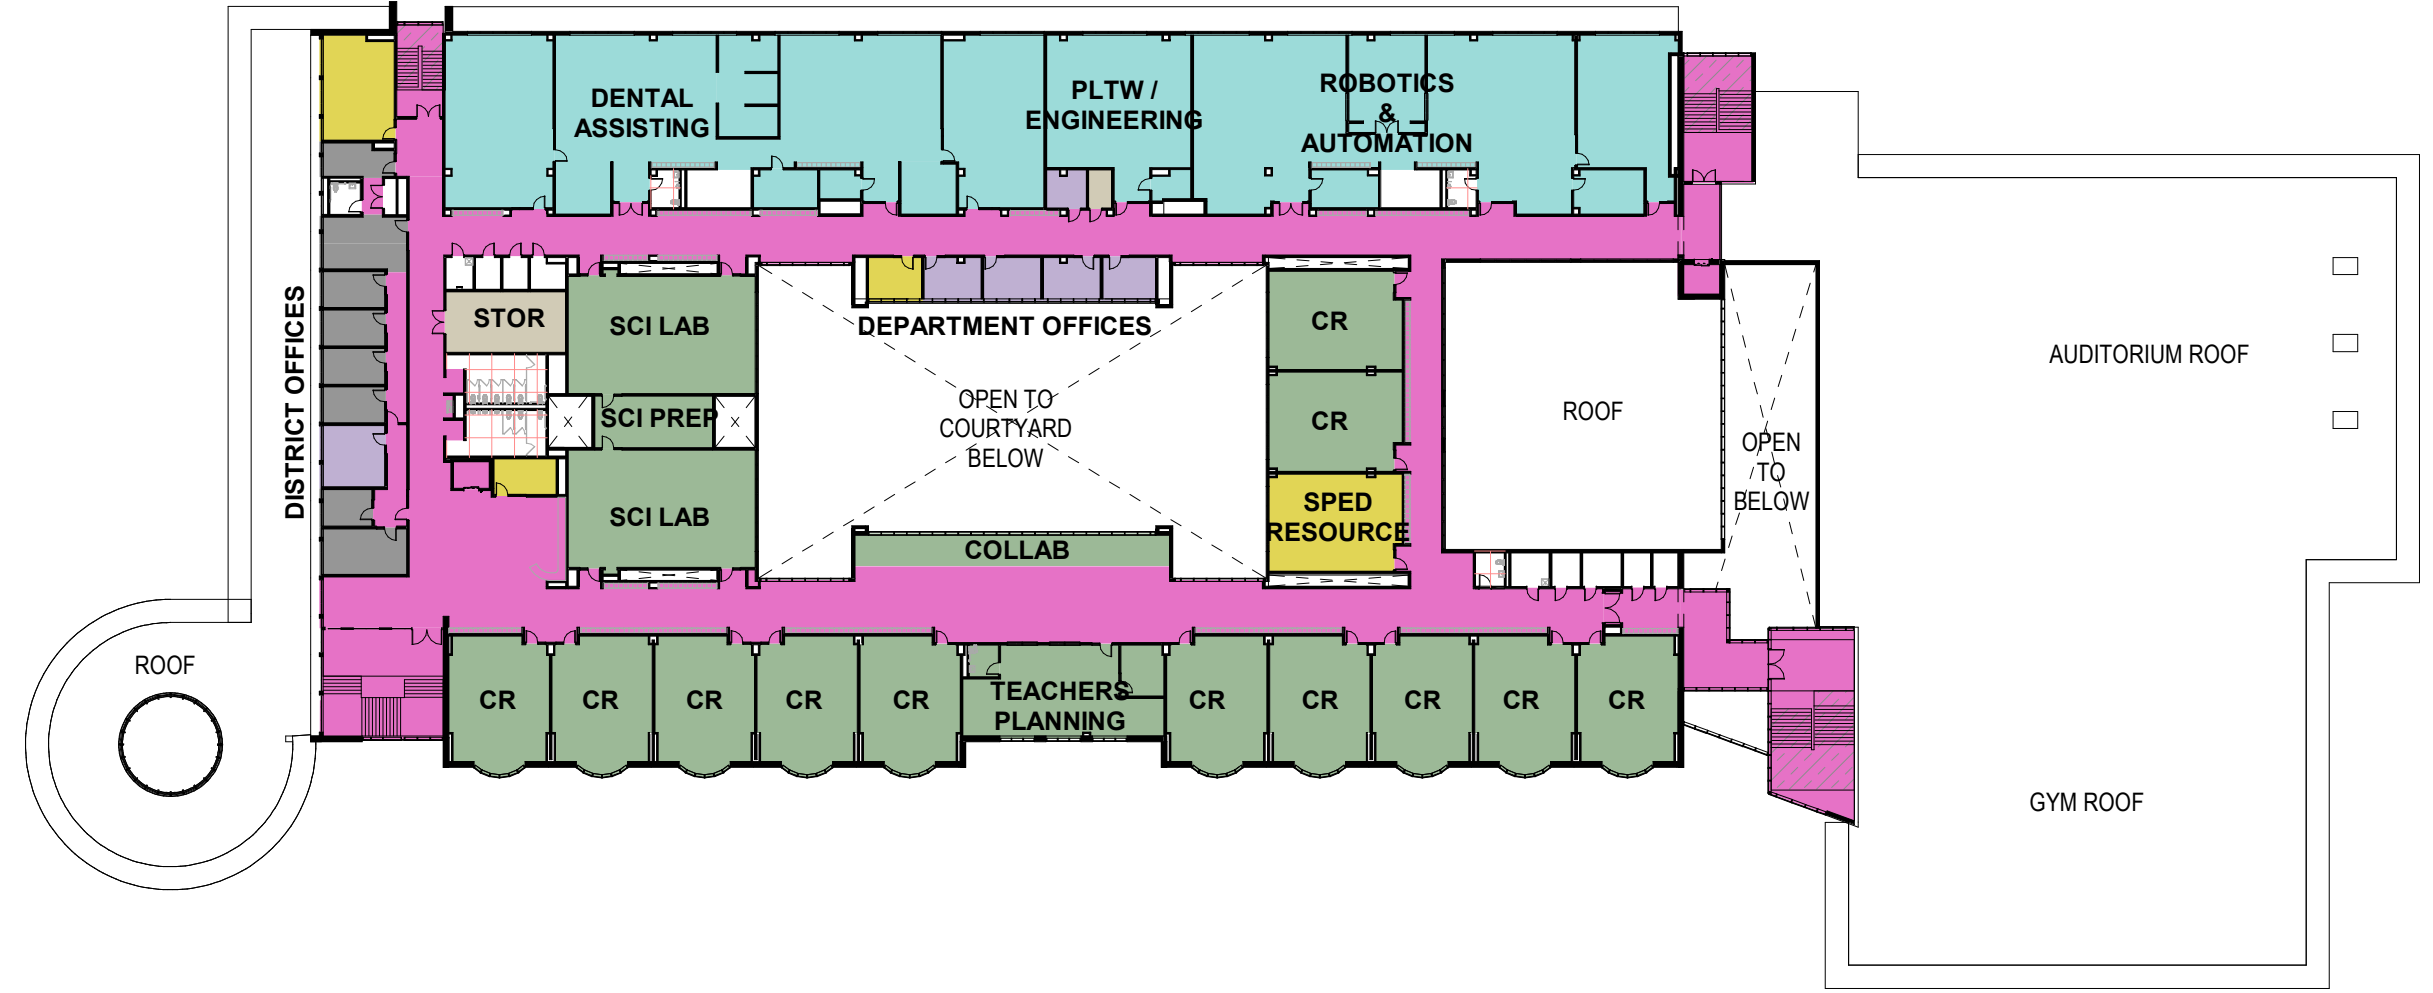

1 Fourth Floor Plan  
1" = 50'-0"

Department Legend

<span style="display:inline-block; width:15px; height:15px; background-color:#6aa84f; border:1px solid black;"></span> 1.0 Core Academic	<span style="display:inline-block; width:15px; height:15px; background-color:#e377c2; border:1px solid black;"></span> 9.0 Medical
<span style="display:inline-block; width:15px; height:15px; background-color:#ffff00; border:1px solid black;"></span> 2.0 Special Education	<span style="display:inline-block; width:15px; height:15px; background-color:#9999cc; border:1px solid black;"></span> 10.0 Administration & Guidance
<span style="display:inline-block; width:15px; height:15px; background-color:#4db6ac; border:1px solid black;"></span> 4.0 Vocations & Technology	<span style="display:inline-block; width:15px; height:15px; background-color:#cccccc; border:1px solid black;"></span> 11.0 Custodial & Maintenance
<span style="display:inline-block; width:15px; height:15px; background-color:#546e7a; border:1px solid black;"></span> 5.0 Health & Physical Education	<span style="display:inline-block; width:15px; height:15px; background-color:#808080; border:1px solid black;"></span> 12.0 Other
<span style="display:inline-block; width:15px; height:15px; background-color:#c0392b; border:1px solid black;"></span> 6.0 Media Center	<span style="display:inline-block; width:15px; height:15px; background-color:#ffffff; border:1px solid black;"></span> 13.0 Non-Programmed Spaces
<span style="display:inline-block; width:15px; height:15px; background-color:#f39c12; border:1px solid black;"></span> 7.0 Auditorium / Drama	<span style="display:inline-block; width:15px; height:15px; background-color:#e91e63; border:1px solid black;"></span> 13.1 Core
<span style="display:inline-block; width:15px; height:15px; background-color:#8bc34a; border:1px solid black;"></span> 8.0 Dining & Food Service	<span style="display:inline-block; width:15px; height:15px; border:1px solid black; position: relative;"><div style="position: absolute; top: 5px; left: 5px; width: 5px; height: 5px; border: 1px solid black;"></div><div style="position: absolute; top: 5px; right: 5px; width: 5px; height: 5px; border: 1px solid black;"></div><div style="position: absolute; bottom: 5px; left: 5px; width: 5px; height: 5px; border: 1px solid black;"></div><div style="position: absolute; bottom: 5px; right: 5px; width: 5px; height: 5px; border: 1px solid black;"></div></span> 13.2 Toilets

