
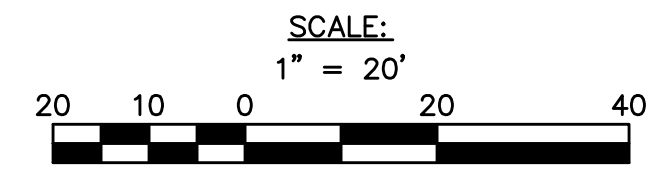


LAST DATE: 07/27/2021 10:05 AM BY: BZ/awg

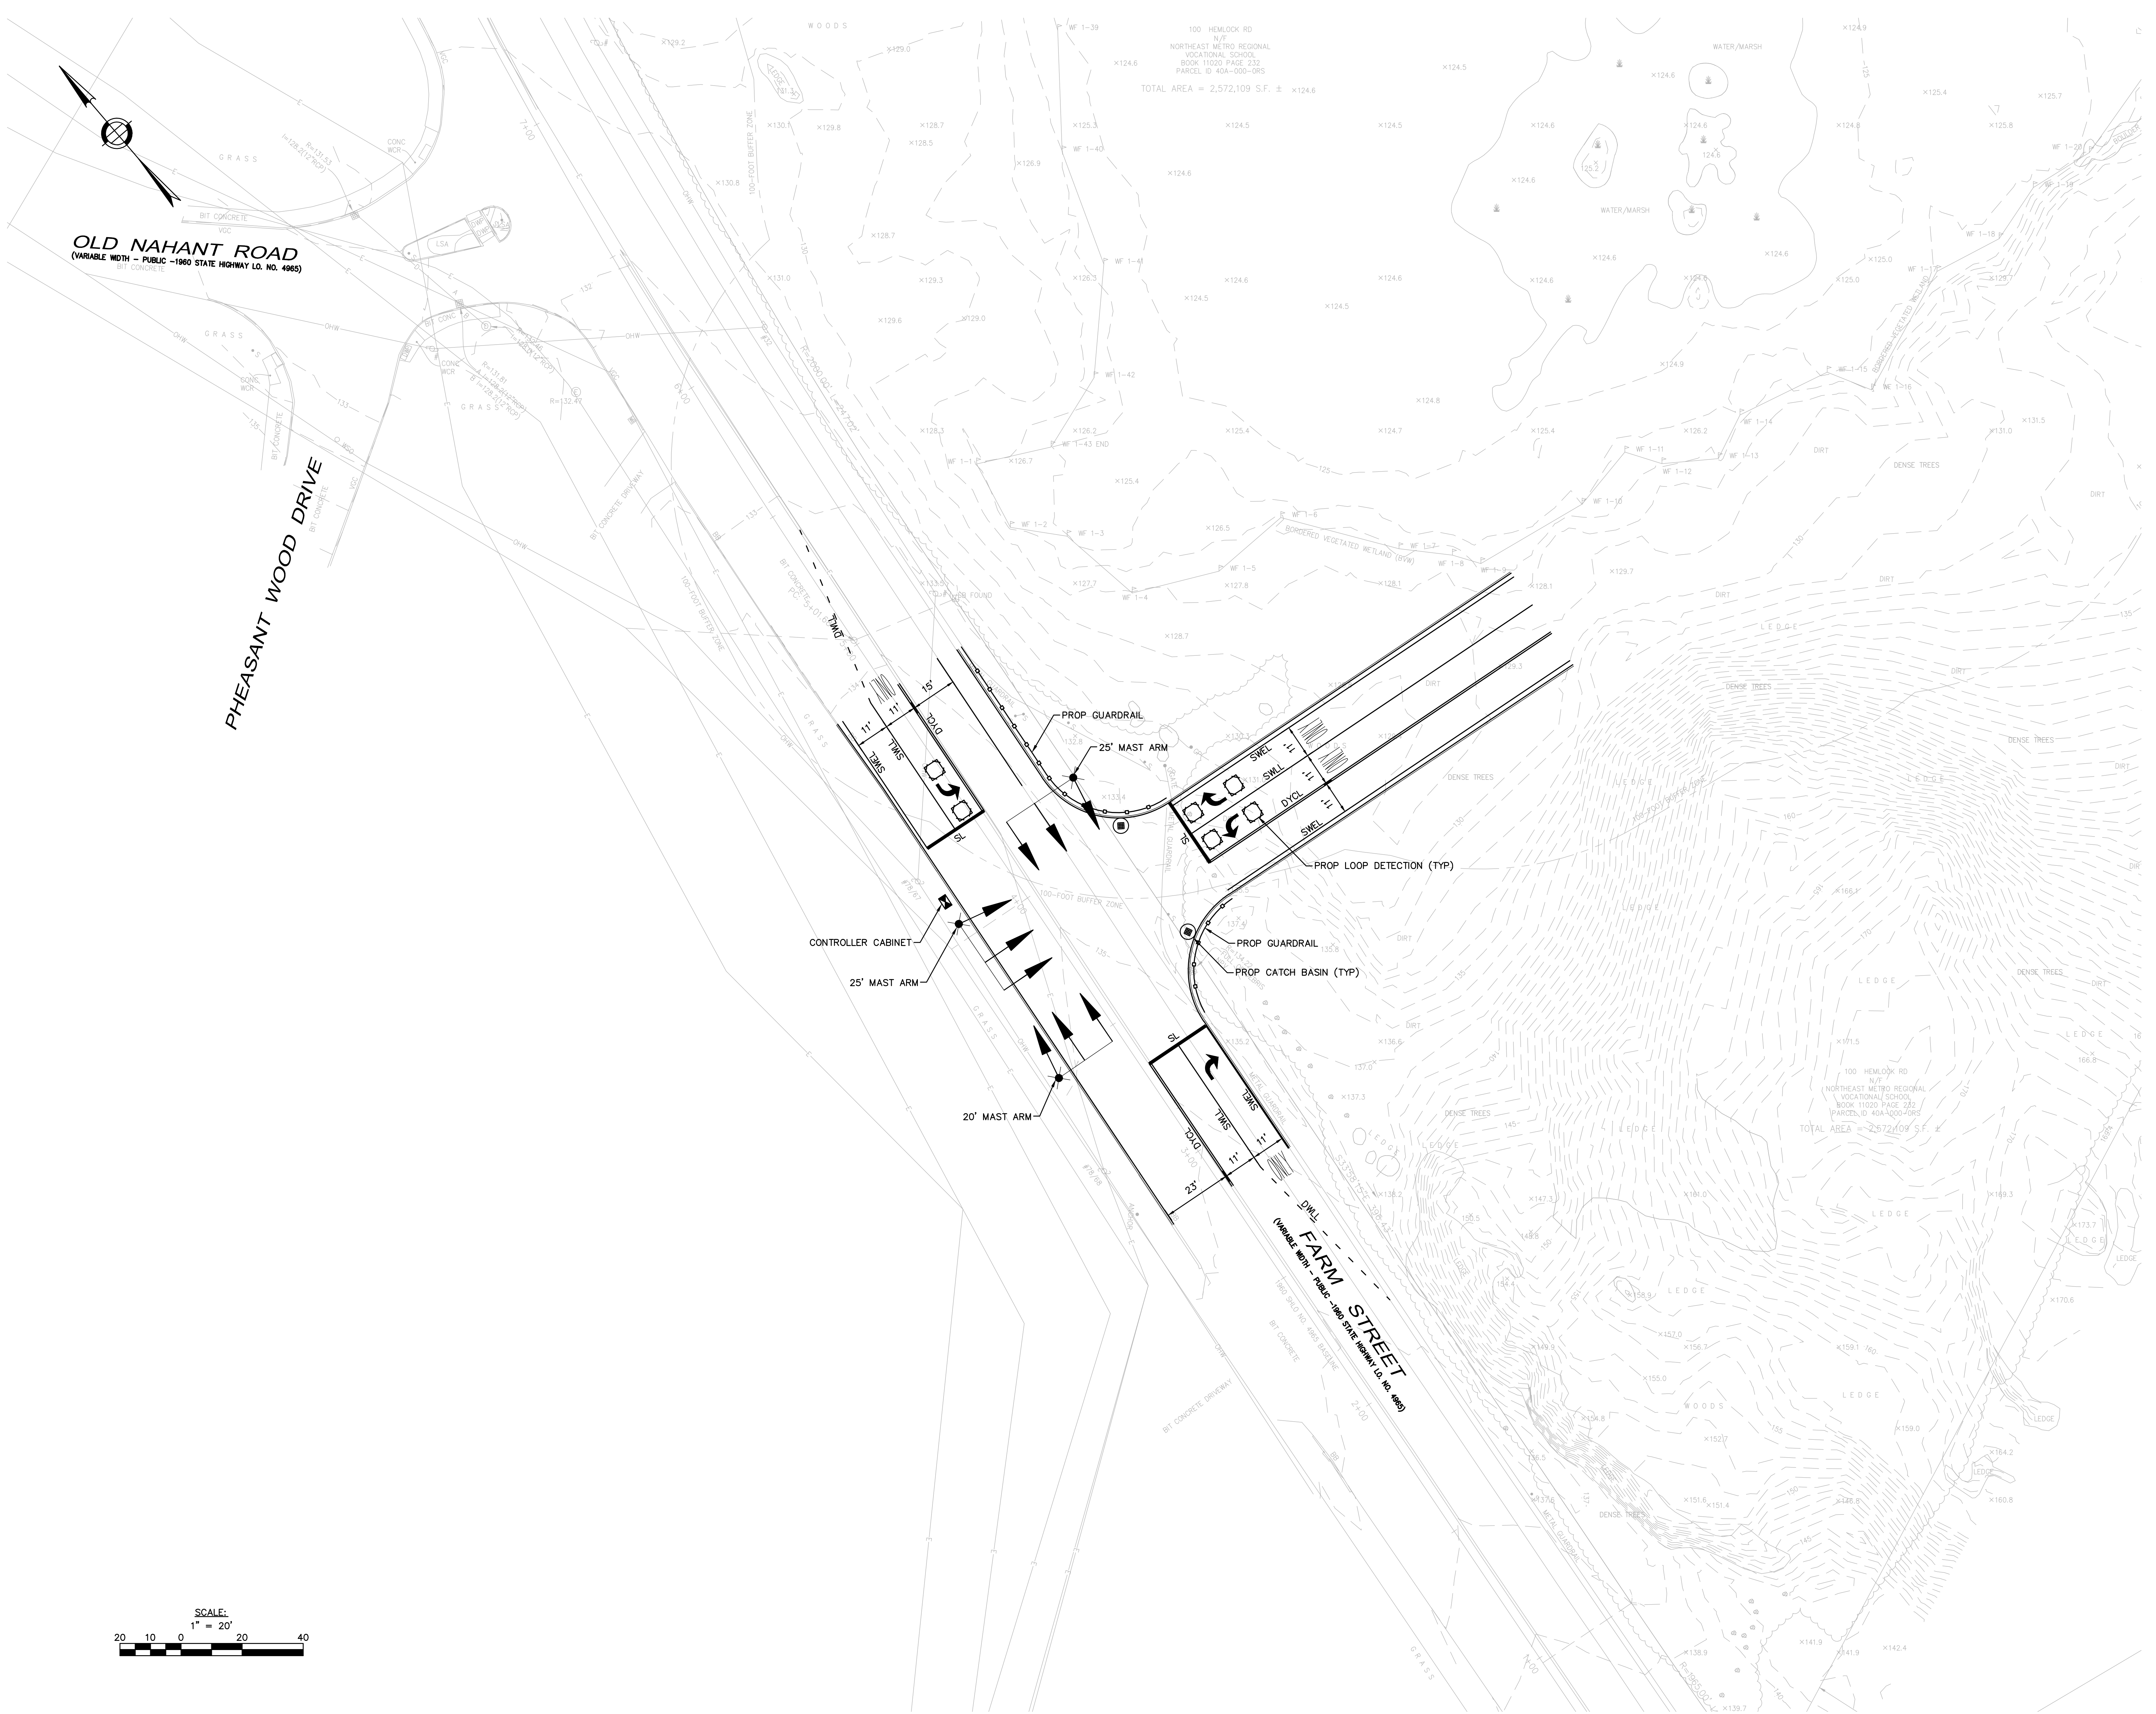

D·R·A

Drumrey
Rosane
Anderson,
Inc.

235 Bear Hill Road
4th Floor
Waltham, MA 02451

Planning
Architecture
Interior Design

617-964-1700
www.DRAArchitects.com

**NORTHEAST
METRO
TECHNICAL
HIGH SCHOOL**

Wakefield,
Massachusetts

**WARNER LARSON
LANDSCAPE ARCHITECTS**

130 WEST BROADWAY, BOSTON, MA 02107
617-464-1440
warnerlarson.com

**MSBA
SCHEMATIC
DESIGN
SUBMITTAL**

June 17, 2021

**FARM STREET
AT SITE
DRIVEWAY**

Scale: 1" = 20'-0"

Job No.: 13872.2

Drawn By: BZ

Date: 6/17/2021

TR-001

© Warner Larson Landscape Architects. All rights reserved. This document is the property of Warner Larson Landscape Architects.